
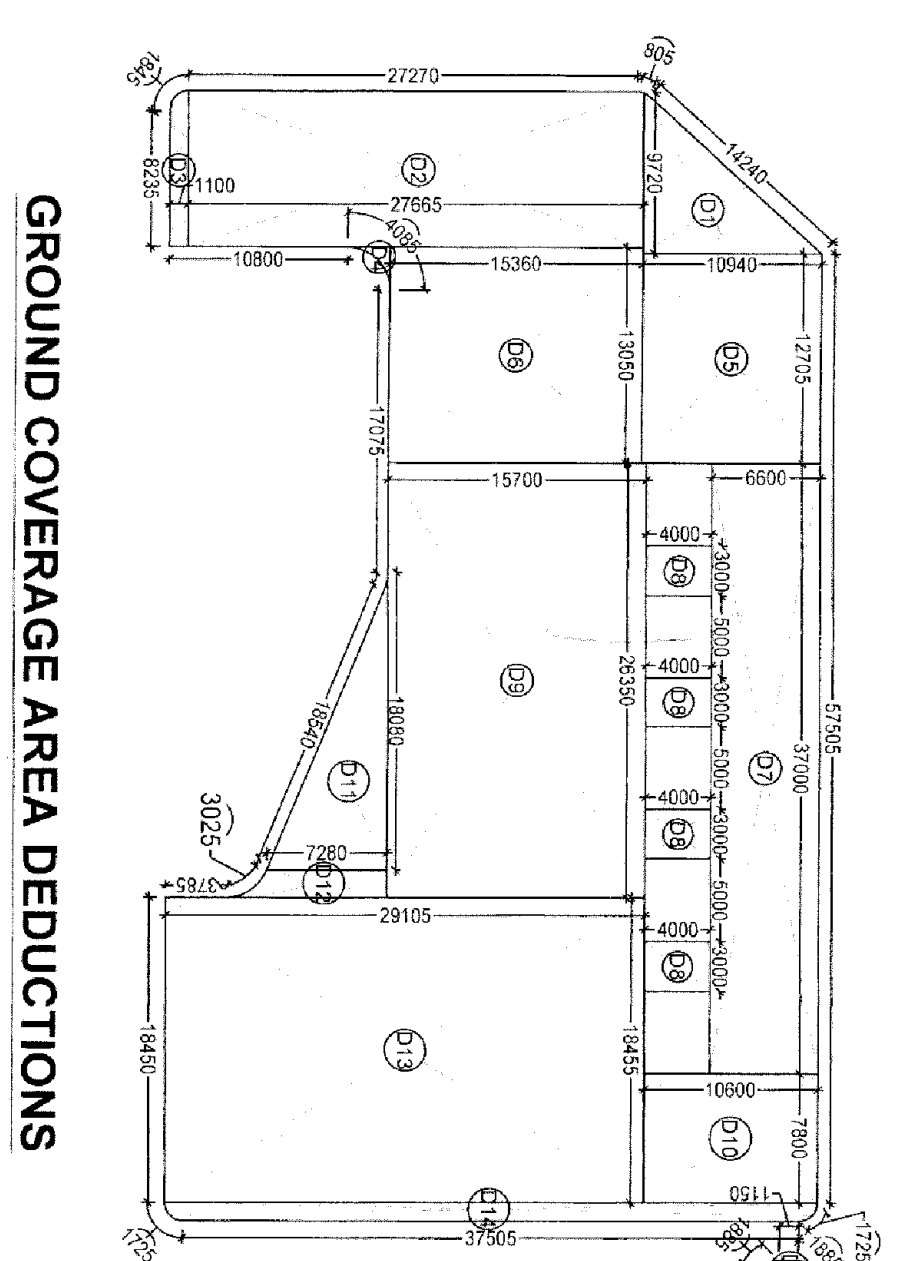
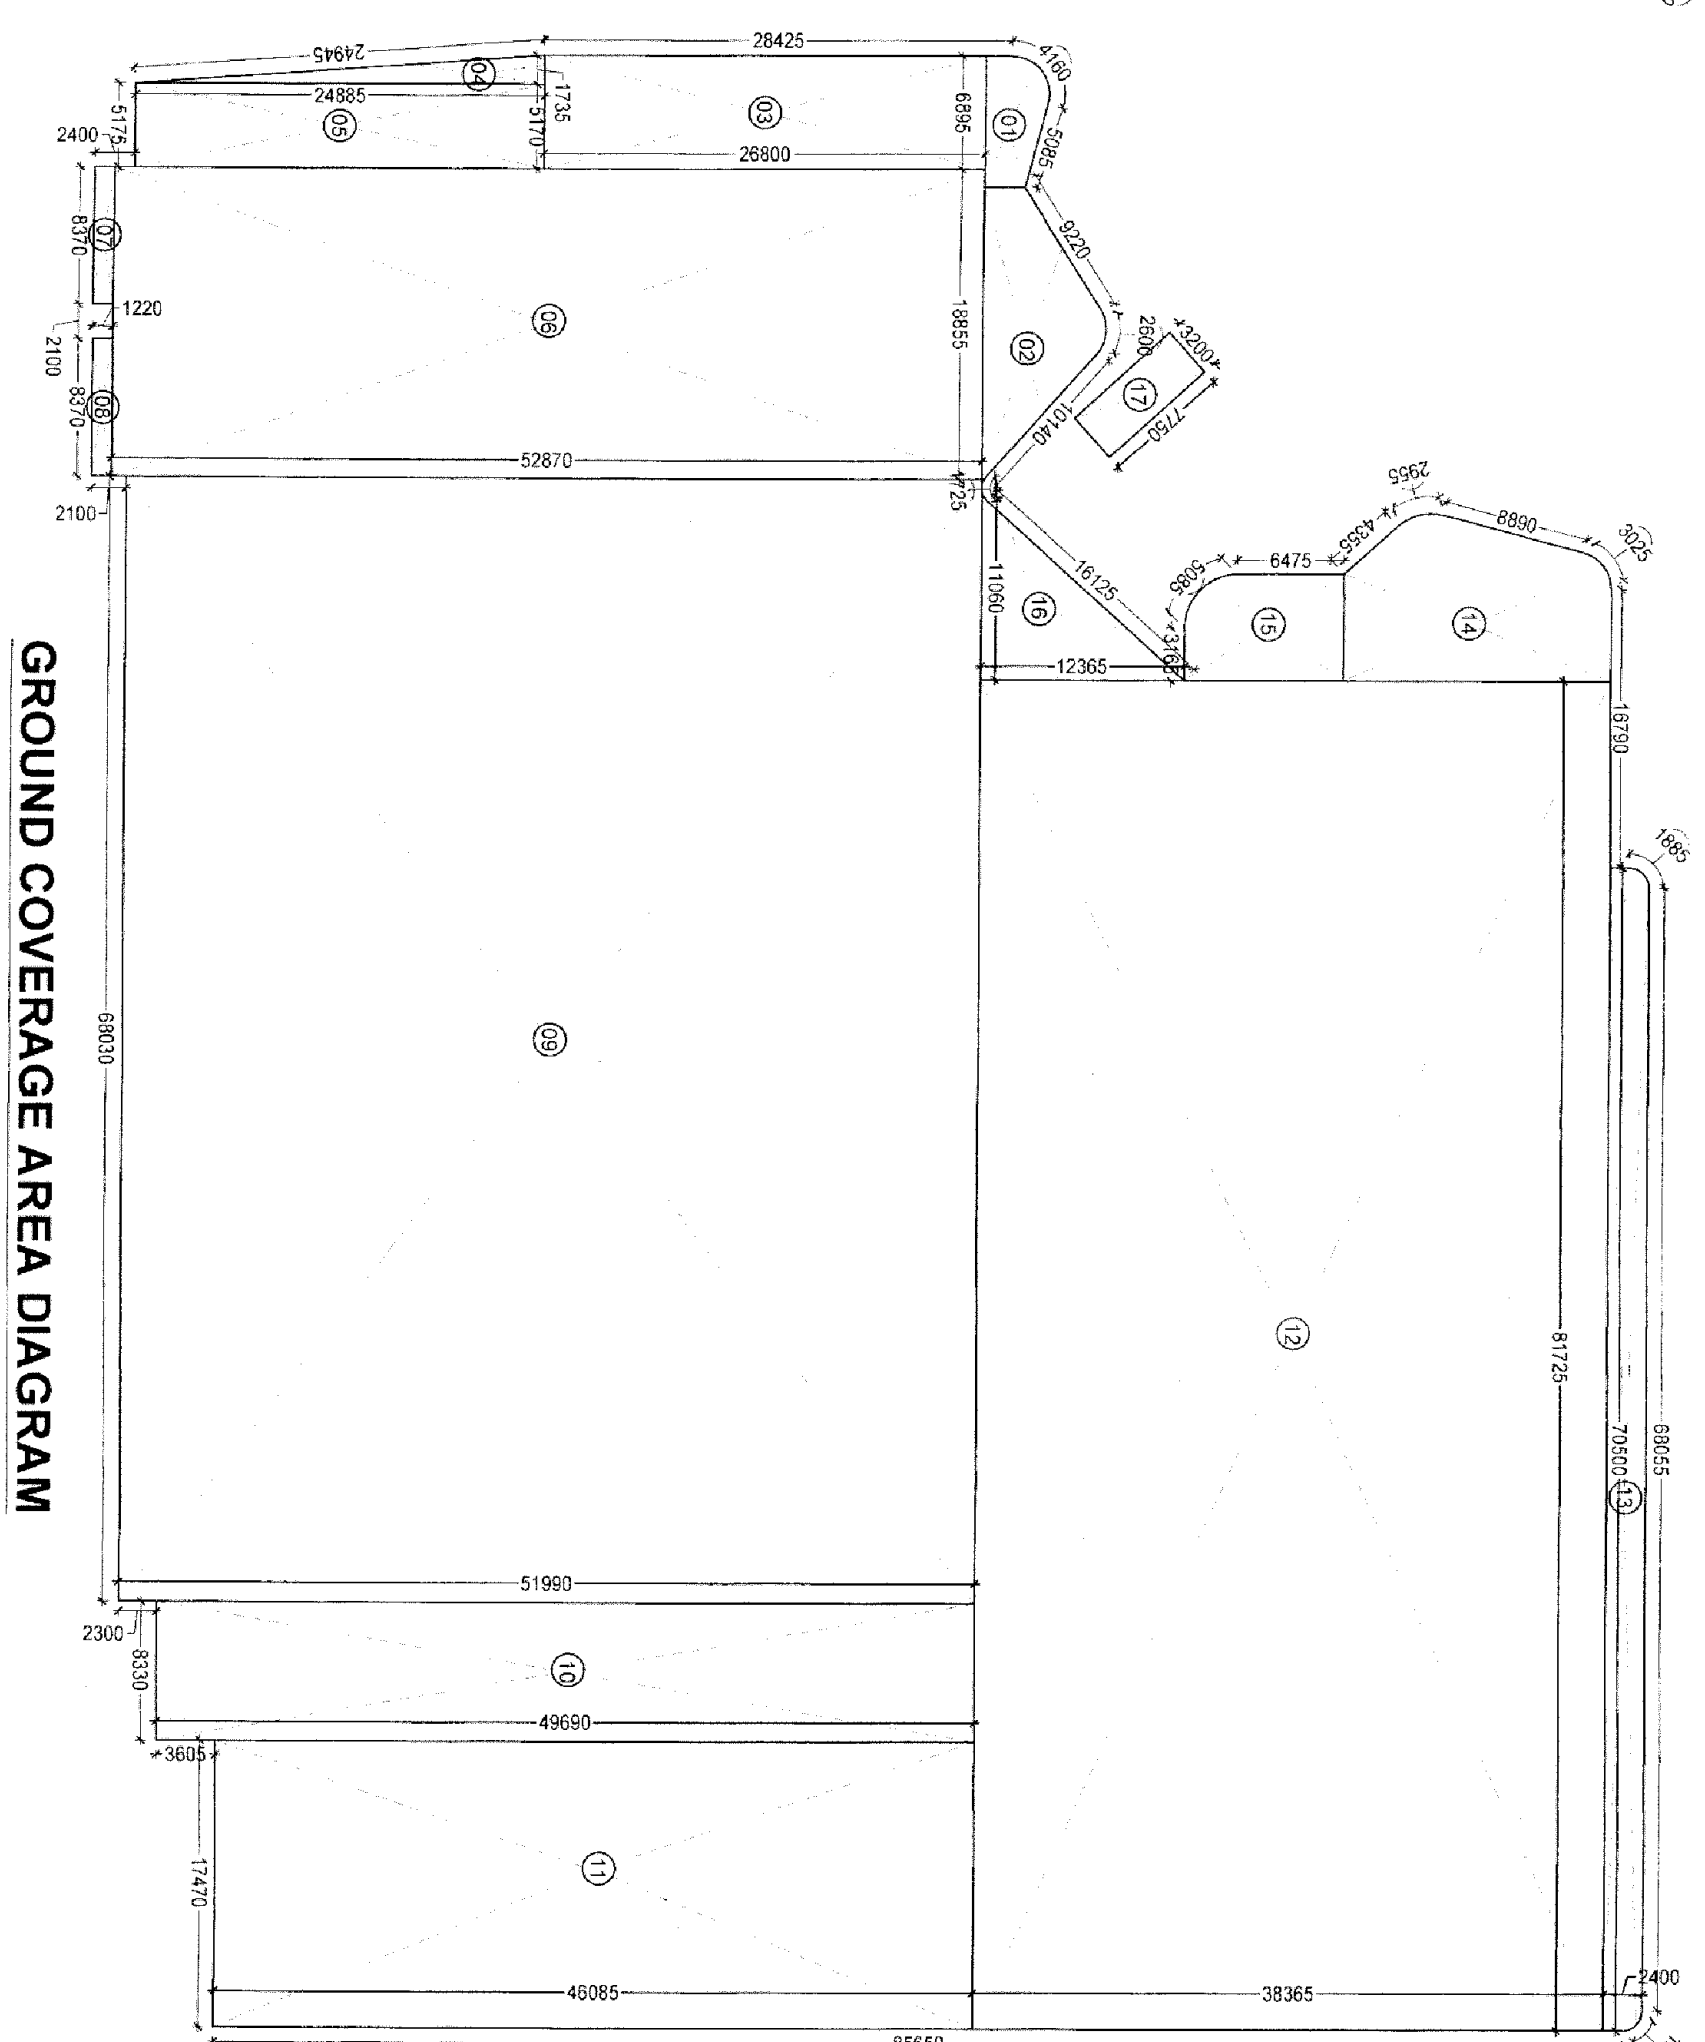
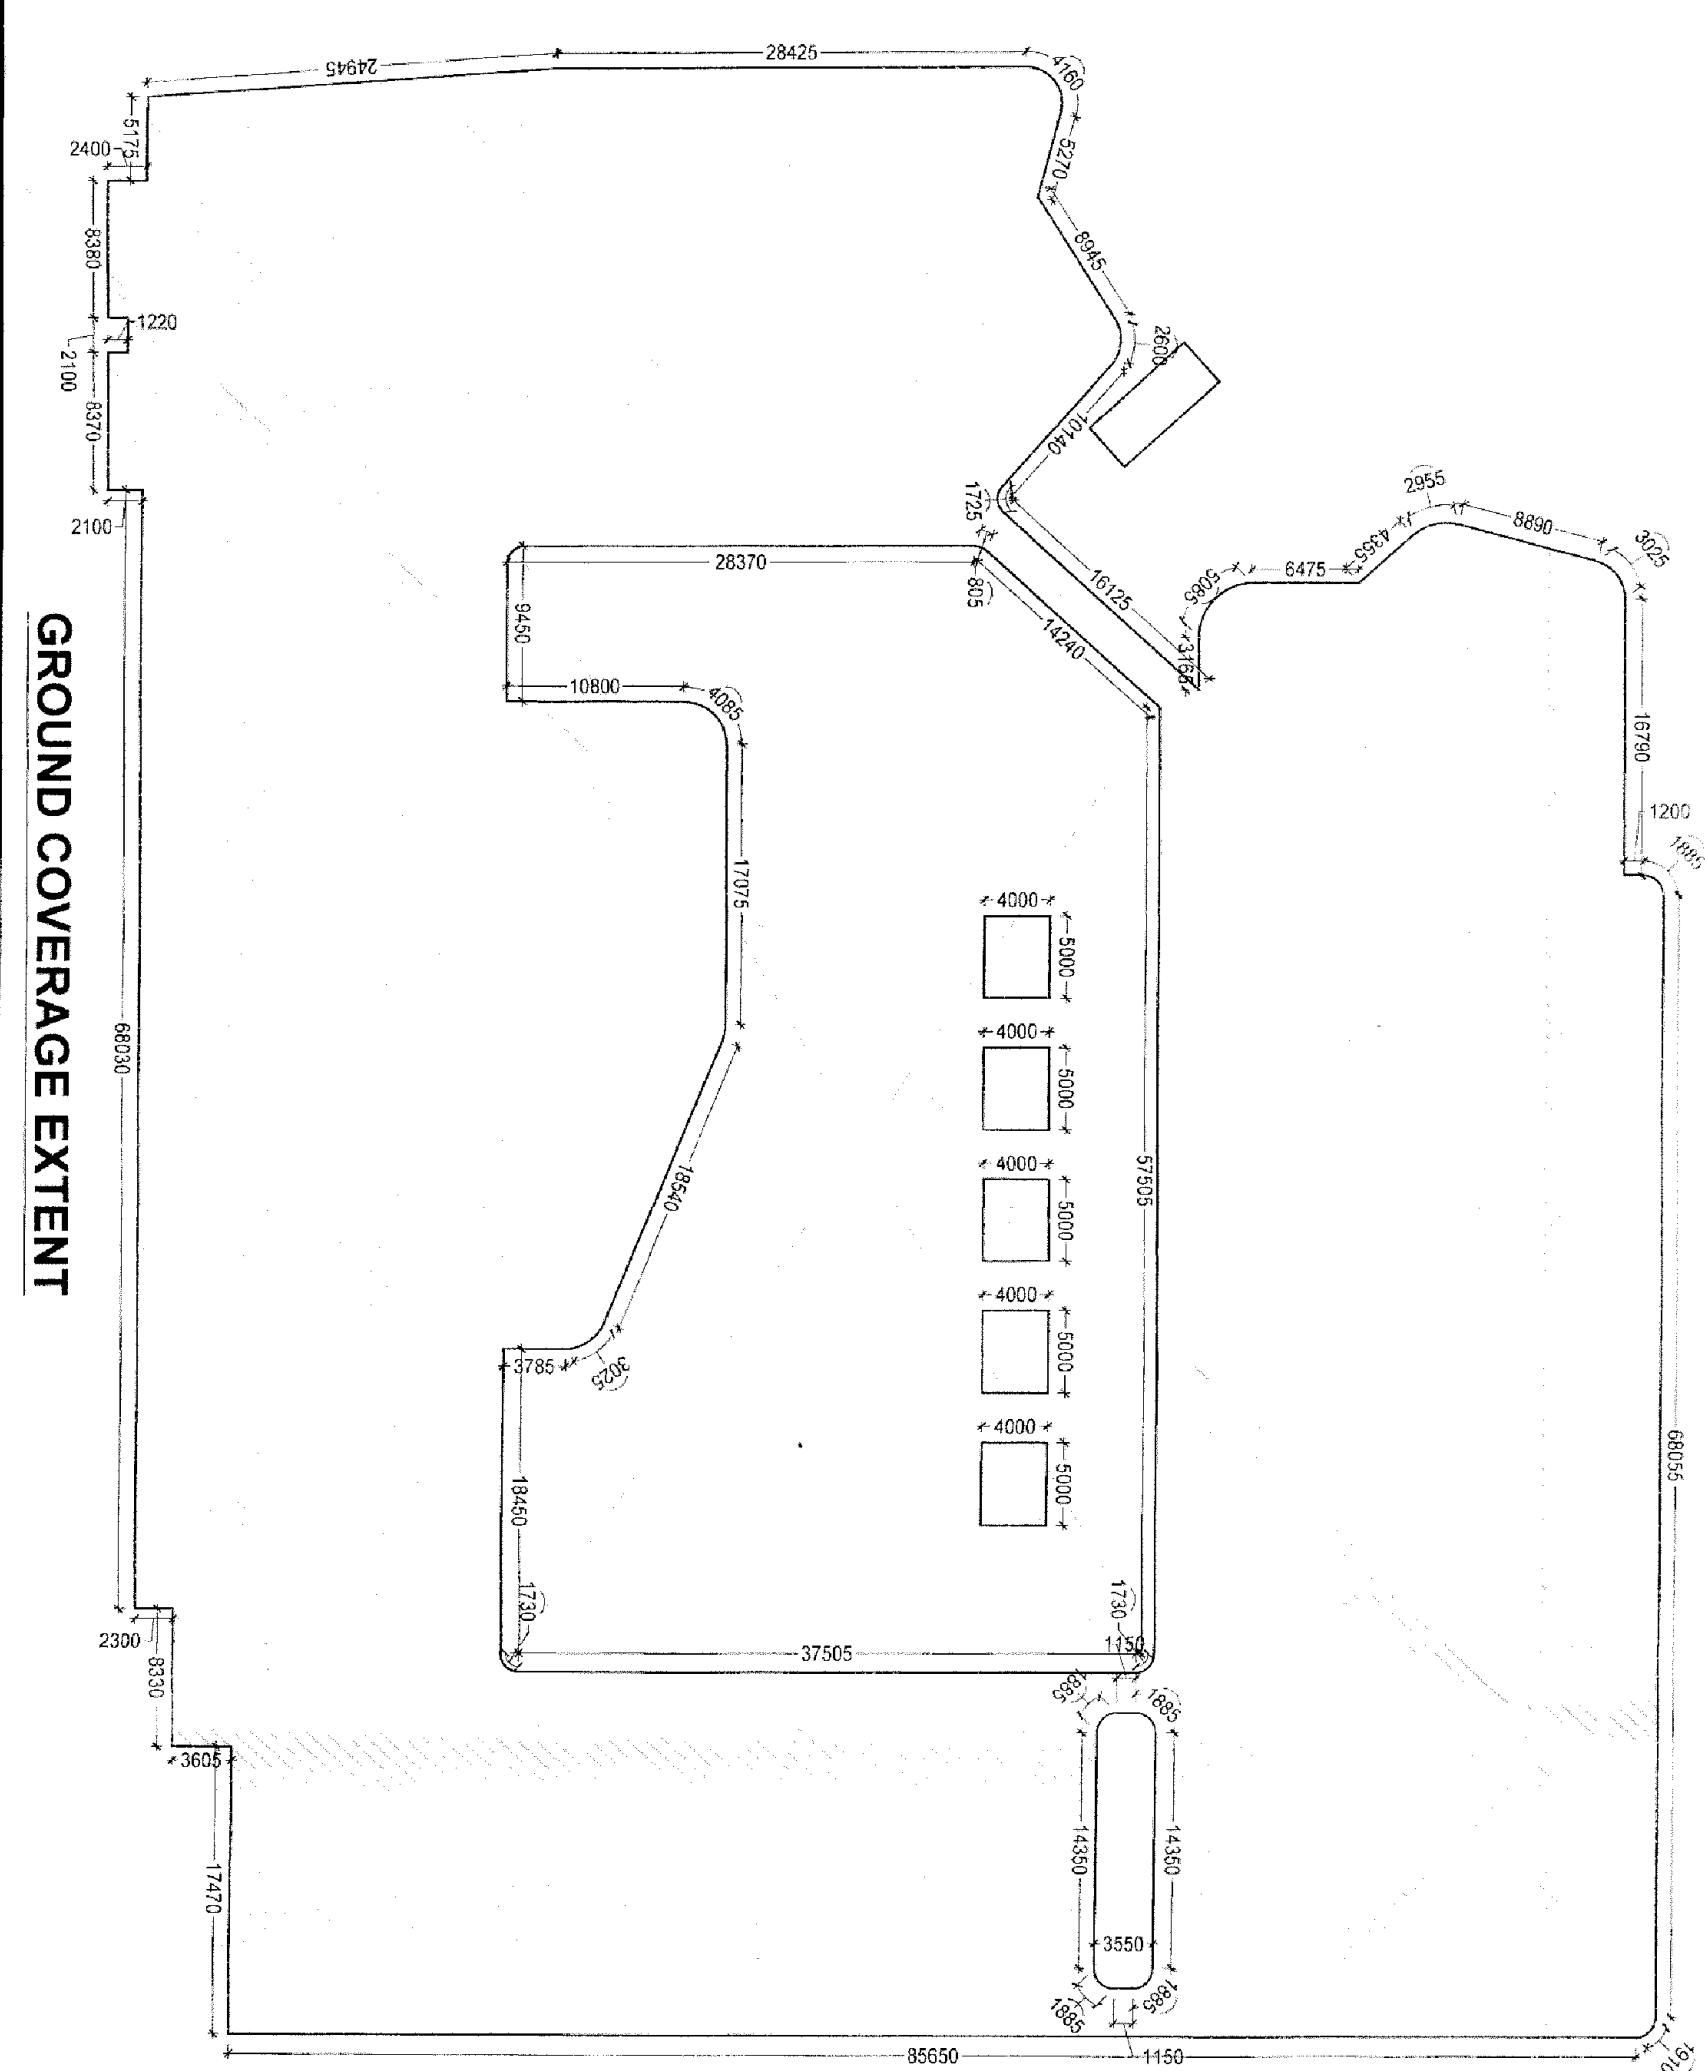


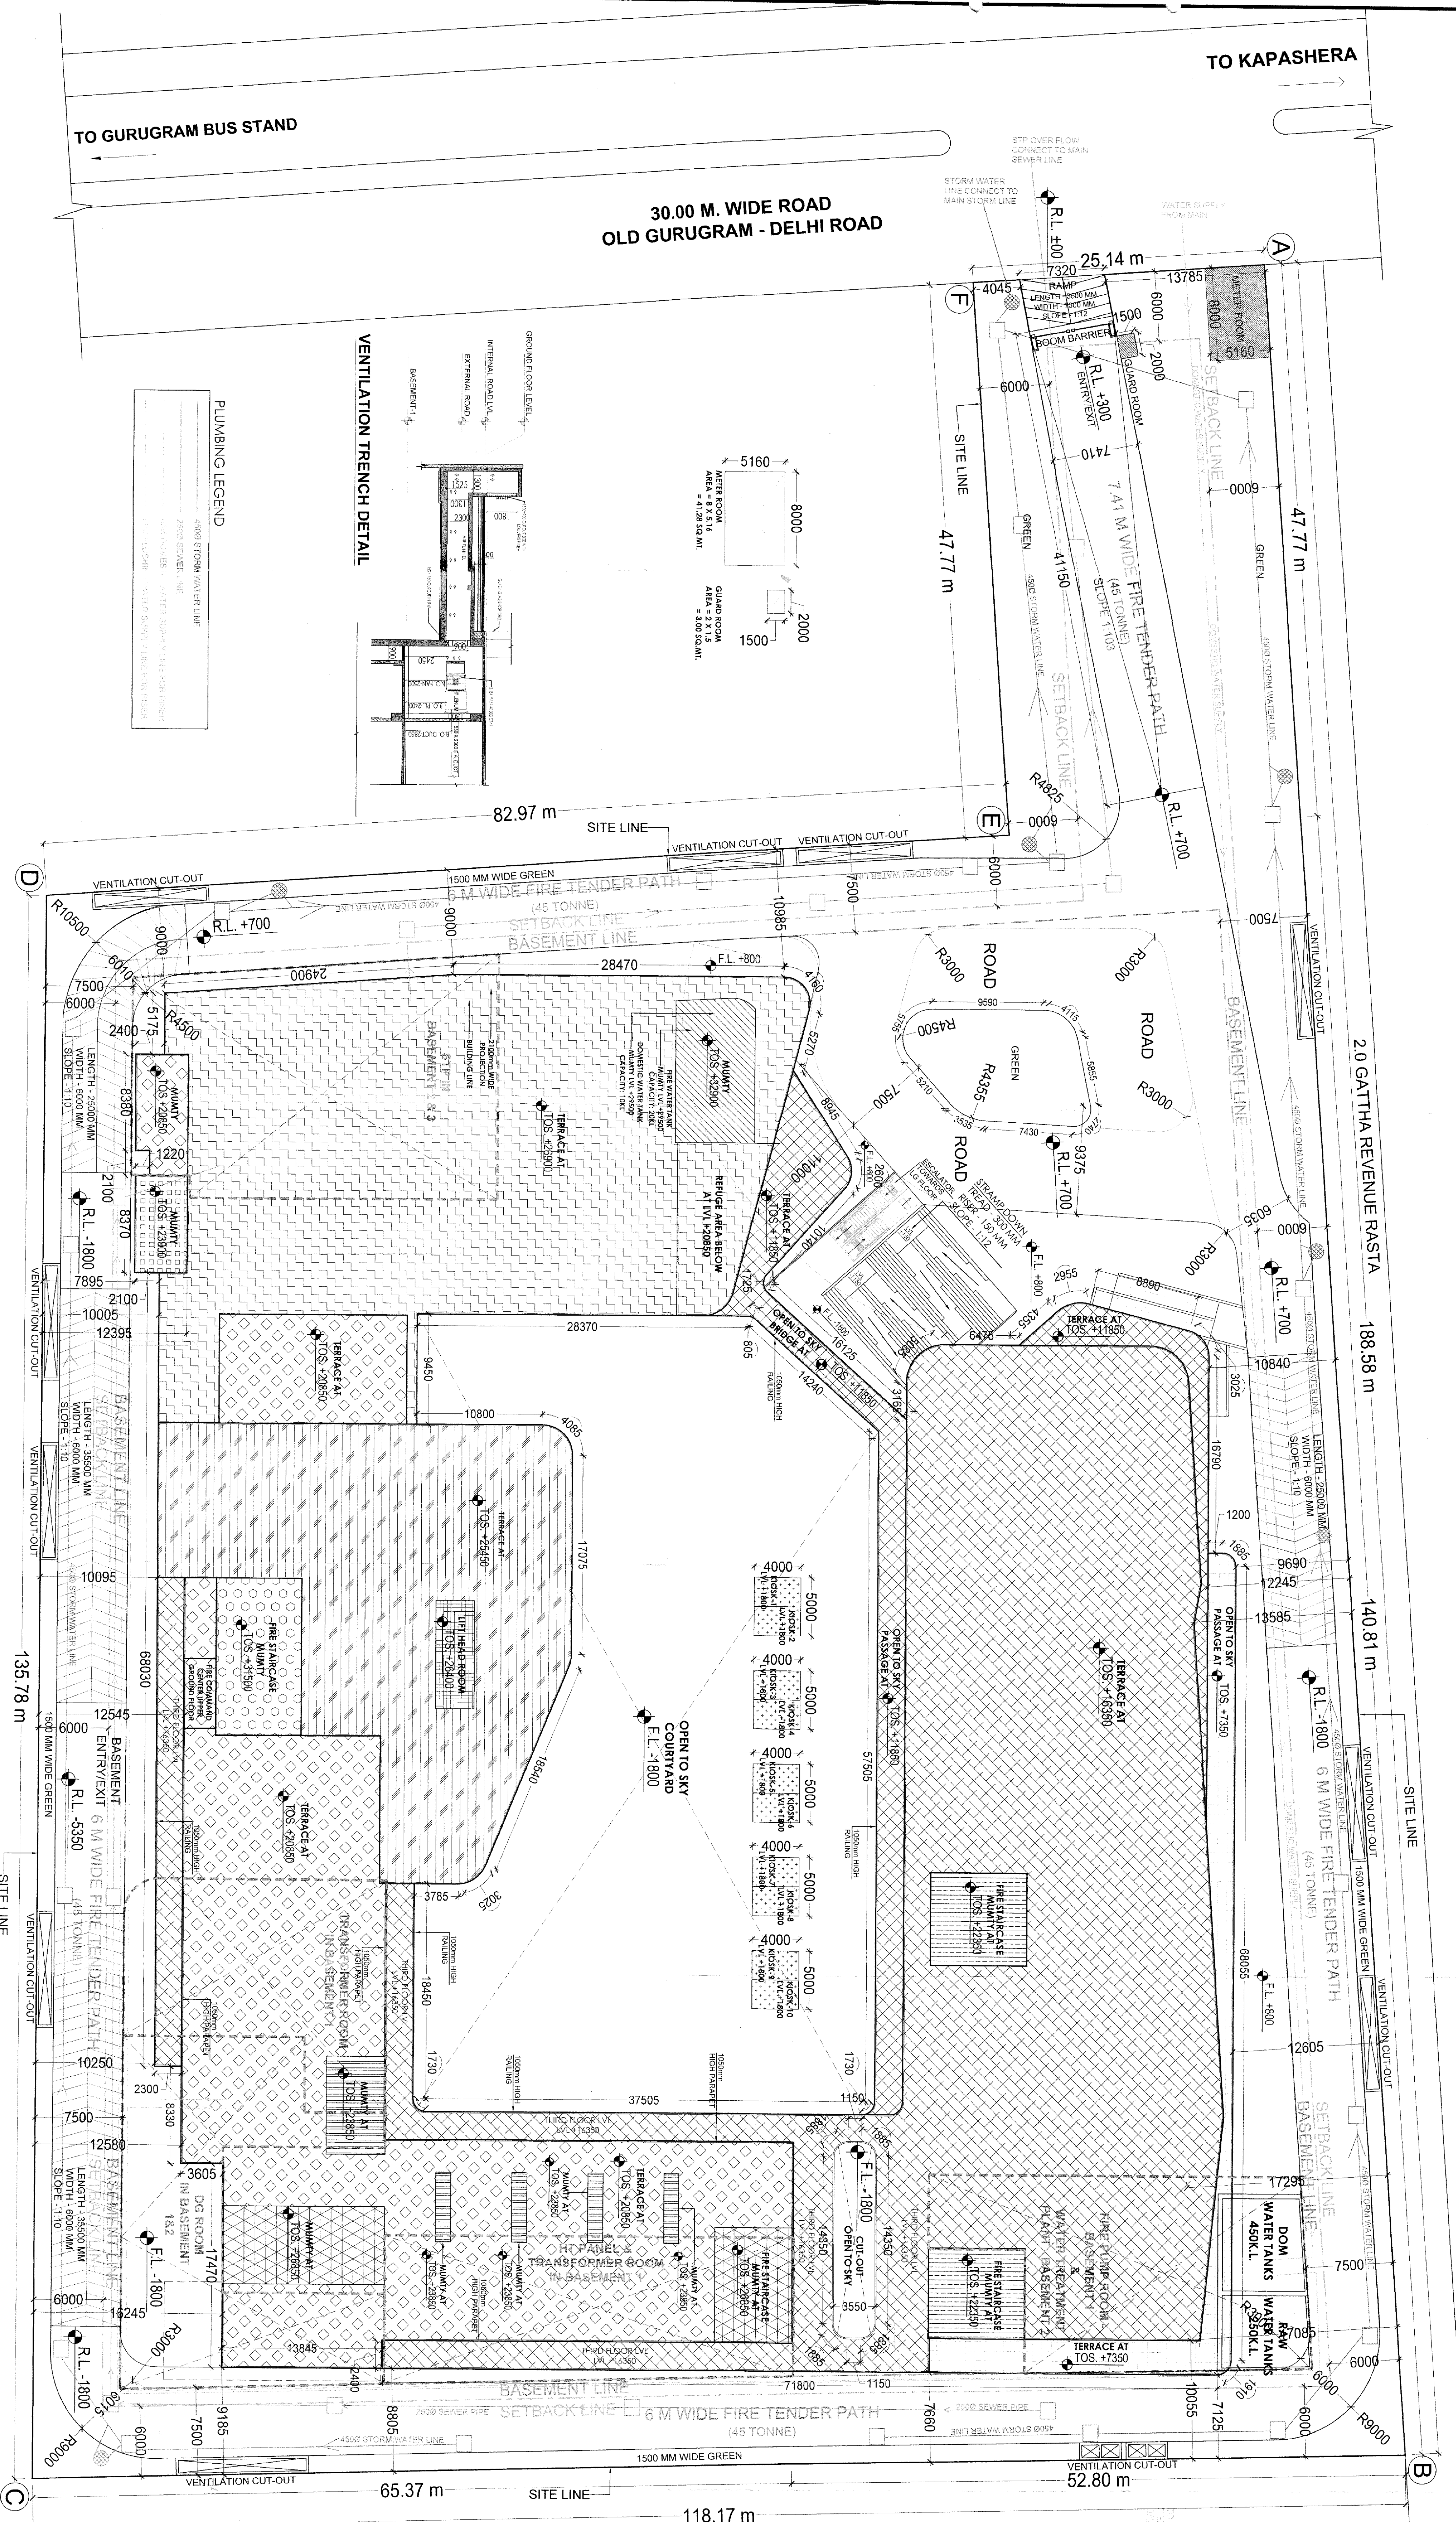

		OCCUPANCY LOADS OR F.A.R.		STAIRCASE WIDTH		NEED STAIRCASE WIDTH		TOTAL NEED STAIRCASE WIDTH	
		(SQ.FT./PERSON)	(PERSON)	(PERSON)	(SQ.FT.)	(SQ.FT.)	(SQ.FT.)	(SQ.FT.)	(SQ.FT.)
FLOORS	LOBBY AREA AND FLOOR	152.50	15	10	1040				
	UPPER GROUND FLOOR	6	1036	10	1036	10.36			
	FIRST FLOOR	6215.135	6	30	5700	9.55			
	SECOND FLOOR	7792.69	1.8	429	20	8294			
	THIRD FLOOR	40652.15	6	687	20	6714	12.47		
THIRD FLOOR	MULTI-PLEX (SEE PLAN 5/21)	289	1.2	323	30	3224			
	MULTI-PLEX LOBBY	564.69	6	95	30	311			
	RESTAURANTS	700.84	1.8	389	20	389			12.09
	RESTAURANTS	700.84	1.8	389	20	389			
	STOPS	2433.959	6	406	10	406			

[illegible]

GROUND COVERAGE			
ITEM	WIDTH-1	LENGTH	SQ. AREA
1	24" IN.	24" IN.	2,889.5
2	6.685' X	26.501' X	1,771.1
3	41.785' X	24.855' X	1,044.765
4	4.175' X	24.855' X	1,141.865
5	5.130' X	24.855' X	1,278.655
6	1.885' X	24.855' X	1
7	8.370' X	1.220' X	10.211
8	6.370' X	1.220' X	7.771
9	1.220' X	1.220' X	1.488
10	18.830' X	49.001' X	932.801
11	17.470' X	46.055' X	803.165
12	81.725' X	38.465' X	3,153.190
13	71.550' X	2.401' X	1
14	24" IN.	24" IN.	2,889.5
15	11.000' X	12.375' X	136.125
16	7.750' X	1.1	8.525
17	3.520' X	1.1	3.872
18	Water Room	1	4,280
19	Guard Room	1	3,005
TOTAL AREA (A)			9861.023

REDUCTIONS				
ITEM	WIDTH 1	LENGTH	NOS.	AREA
01	3,720	X 10,300	0.5	53.68
02	3,460	X 10,300	1	29.44
03	12,705	X 10,400	1	138.83
04	12,705	X 10,400	1	138.83
05	13,550	X 10,400	1	148.93
06	31,000	X 6,600	1	244.20
07	31,000	X 6,600	1	244.20
08	3,000	X 15,000	1	45.00
09	26,300	X 15,000	1	416.95
10	7,900	X 16,000	1	82.60
11	16,000	X 2,800	0.5	65.81
12	16,000	X 2,800	0.5	65.81
TOTAL ST. AREA =				7869.46
GROUND COVERAG =				45.77%

PRINCIPAL ARCHITECT:	ACPL ISO 9001:2015 AMERICAN INSTITUTE OF ARCHITECTS Part 9.3
PROJECT:	615-546-2286 x 1 Nashville, TN 37203 USA © 2016 American Institute of Architects A-101-1 (2016/06)
UNDER DEVELOPMENT	615-546-2286 x 1 Nashville, TN 37203 USA © 2016 American Institute of Architects A-101-1 (2016/06)
PROPOSED COMMERCIAL DEVELOPMENT ON KH NO. 5416/4228/1741, 4234 1747, 4235 1747 FALLING UNDER WILLAGE GUNSON G/SON (SECTOR 14) TERMS & DISTRICT - GUNSONAL HAYRYMAN BEING DEVELOPED BY - M/S SPUR PROPERTIES PRIVATE LIMITED	3/25/2017 - 7/25/2017 ACPL ISO 9001:2015 AMERICAN INSTITUTE OF ARCHITECTS Part 9.3
OWNER/AUTHORIZED SIGN	ACPL ISO 9001:2015 AMERICAN INSTITUTE OF ARCHITECTS Part 9.3
DRAWING TITLE	ARCHITECTS SIGN
SITE PLAN & AREA STATEMENT	ACPL ISO 9001:2015 AMERICAN INSTITUTE OF ARCHITECTS Part 9.3
DRAWING NO. - S01	SCALE - 1:2500