
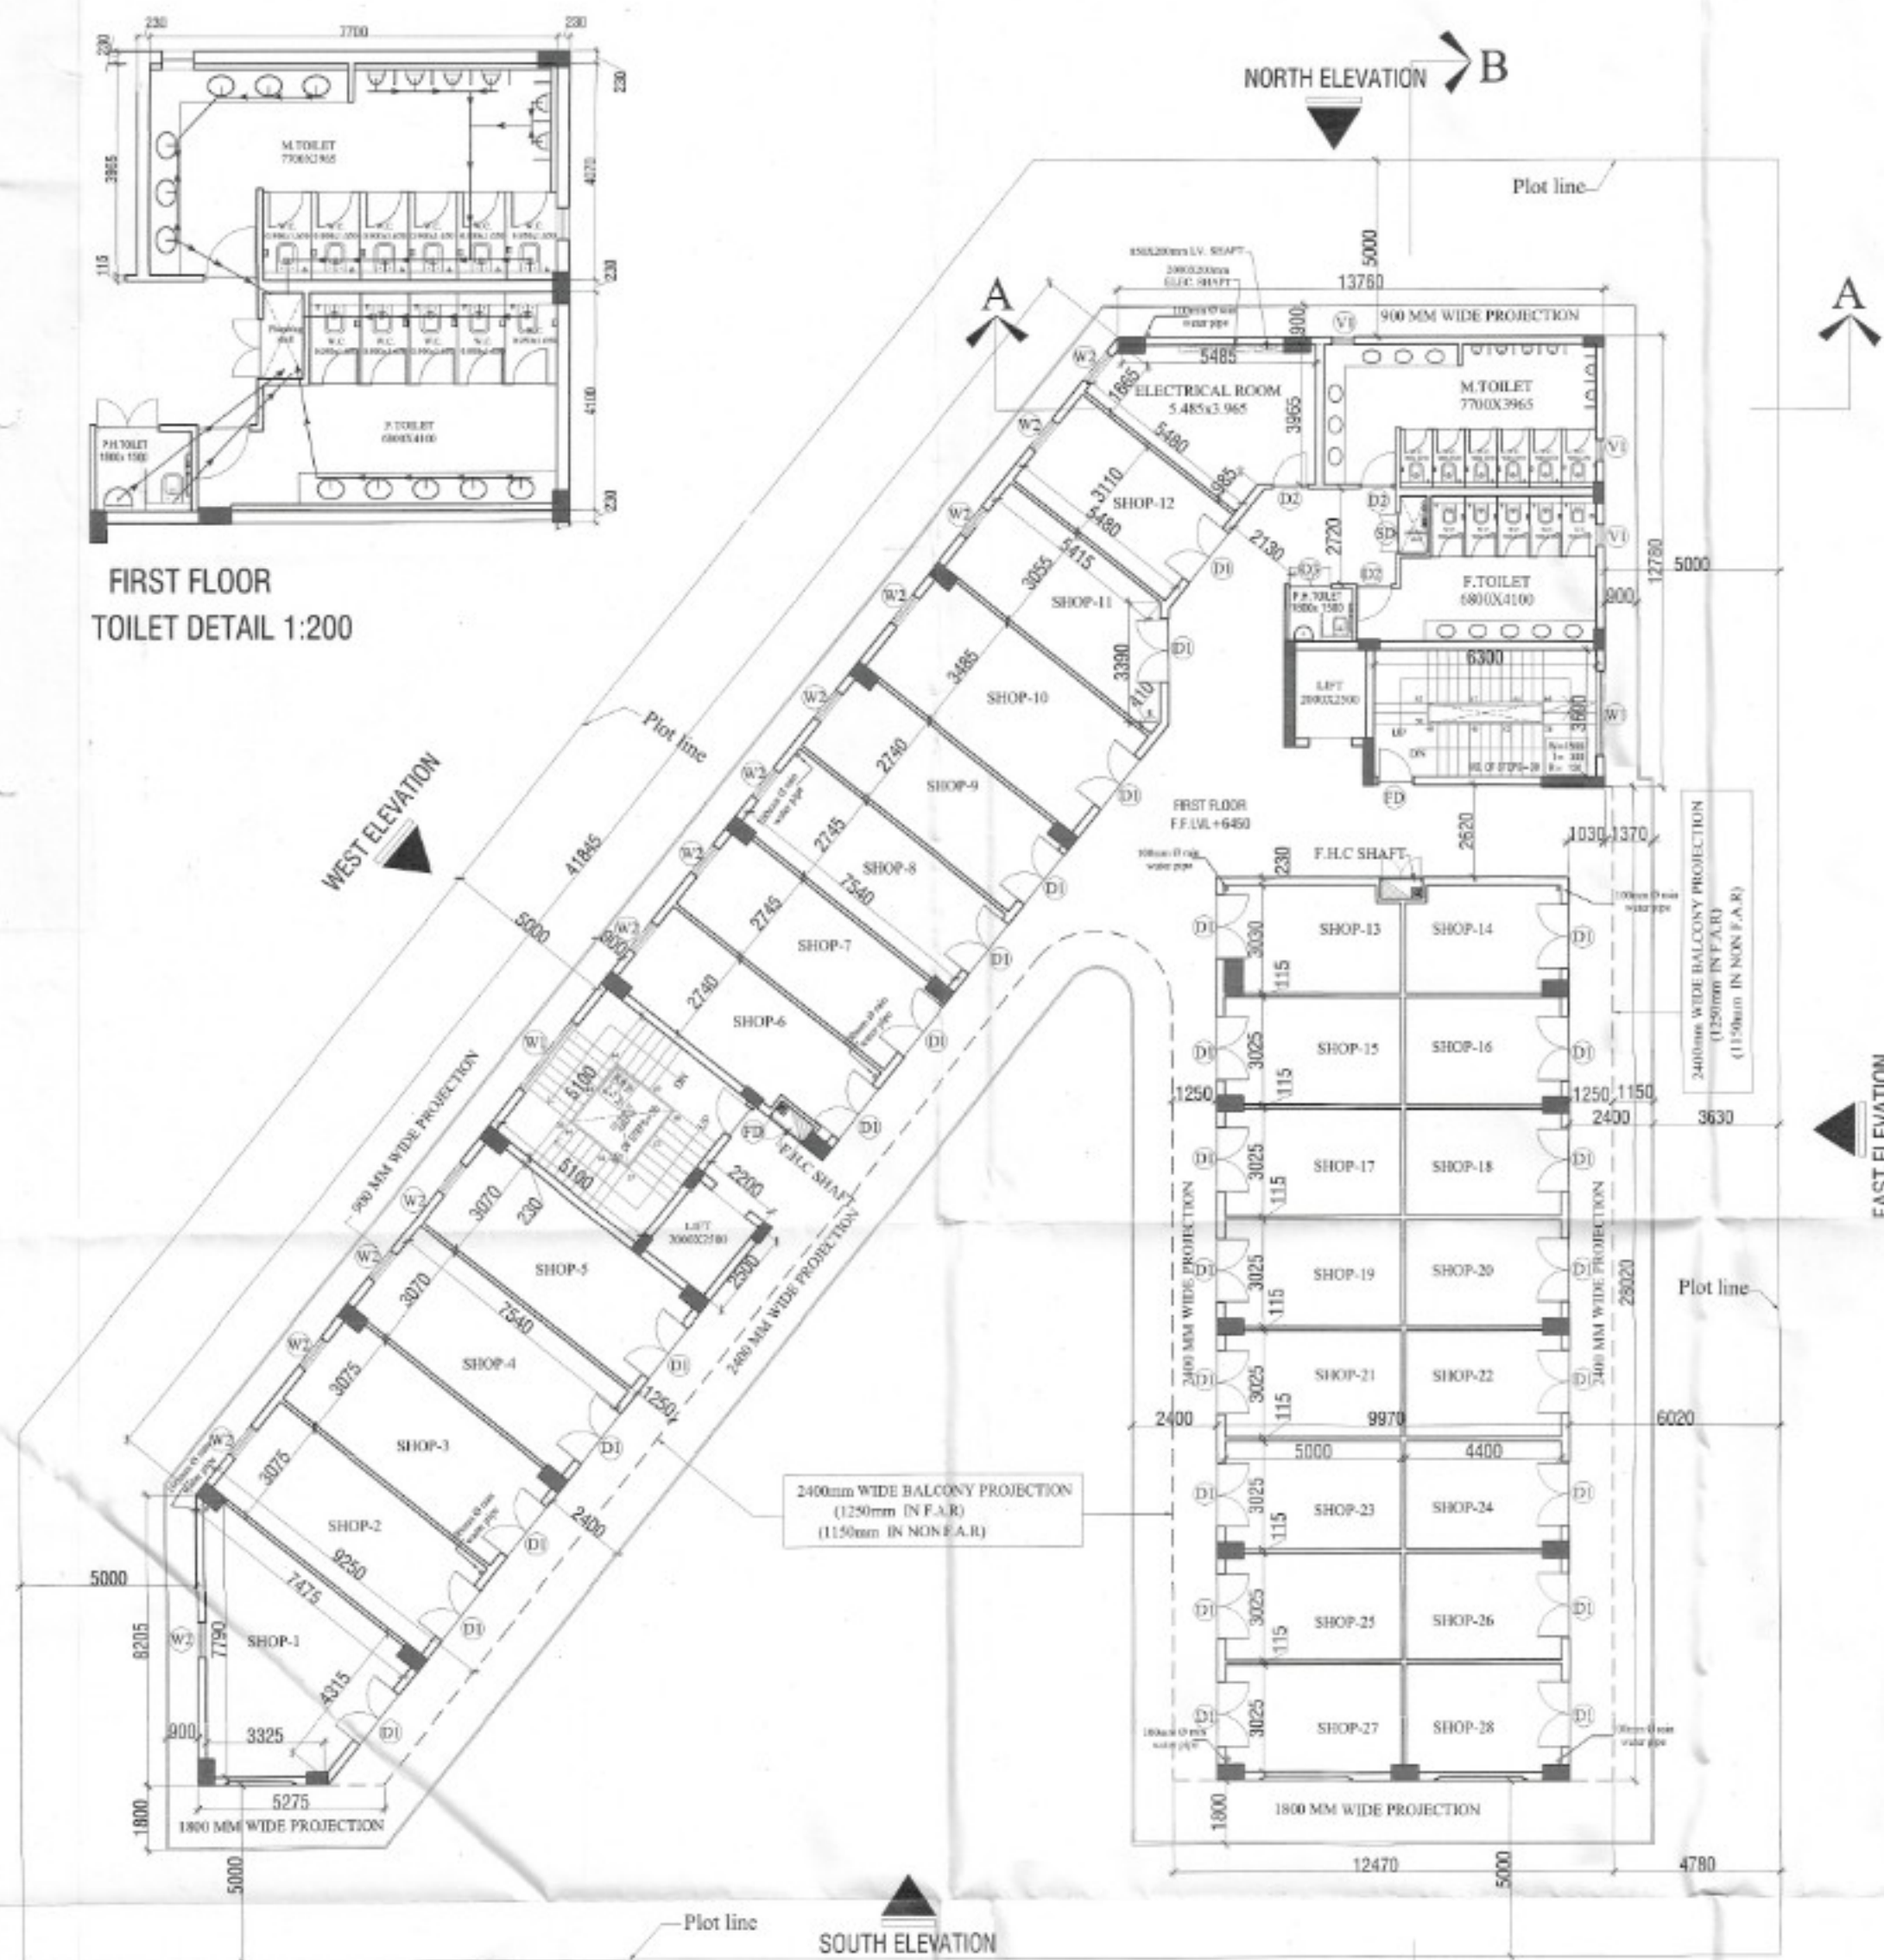


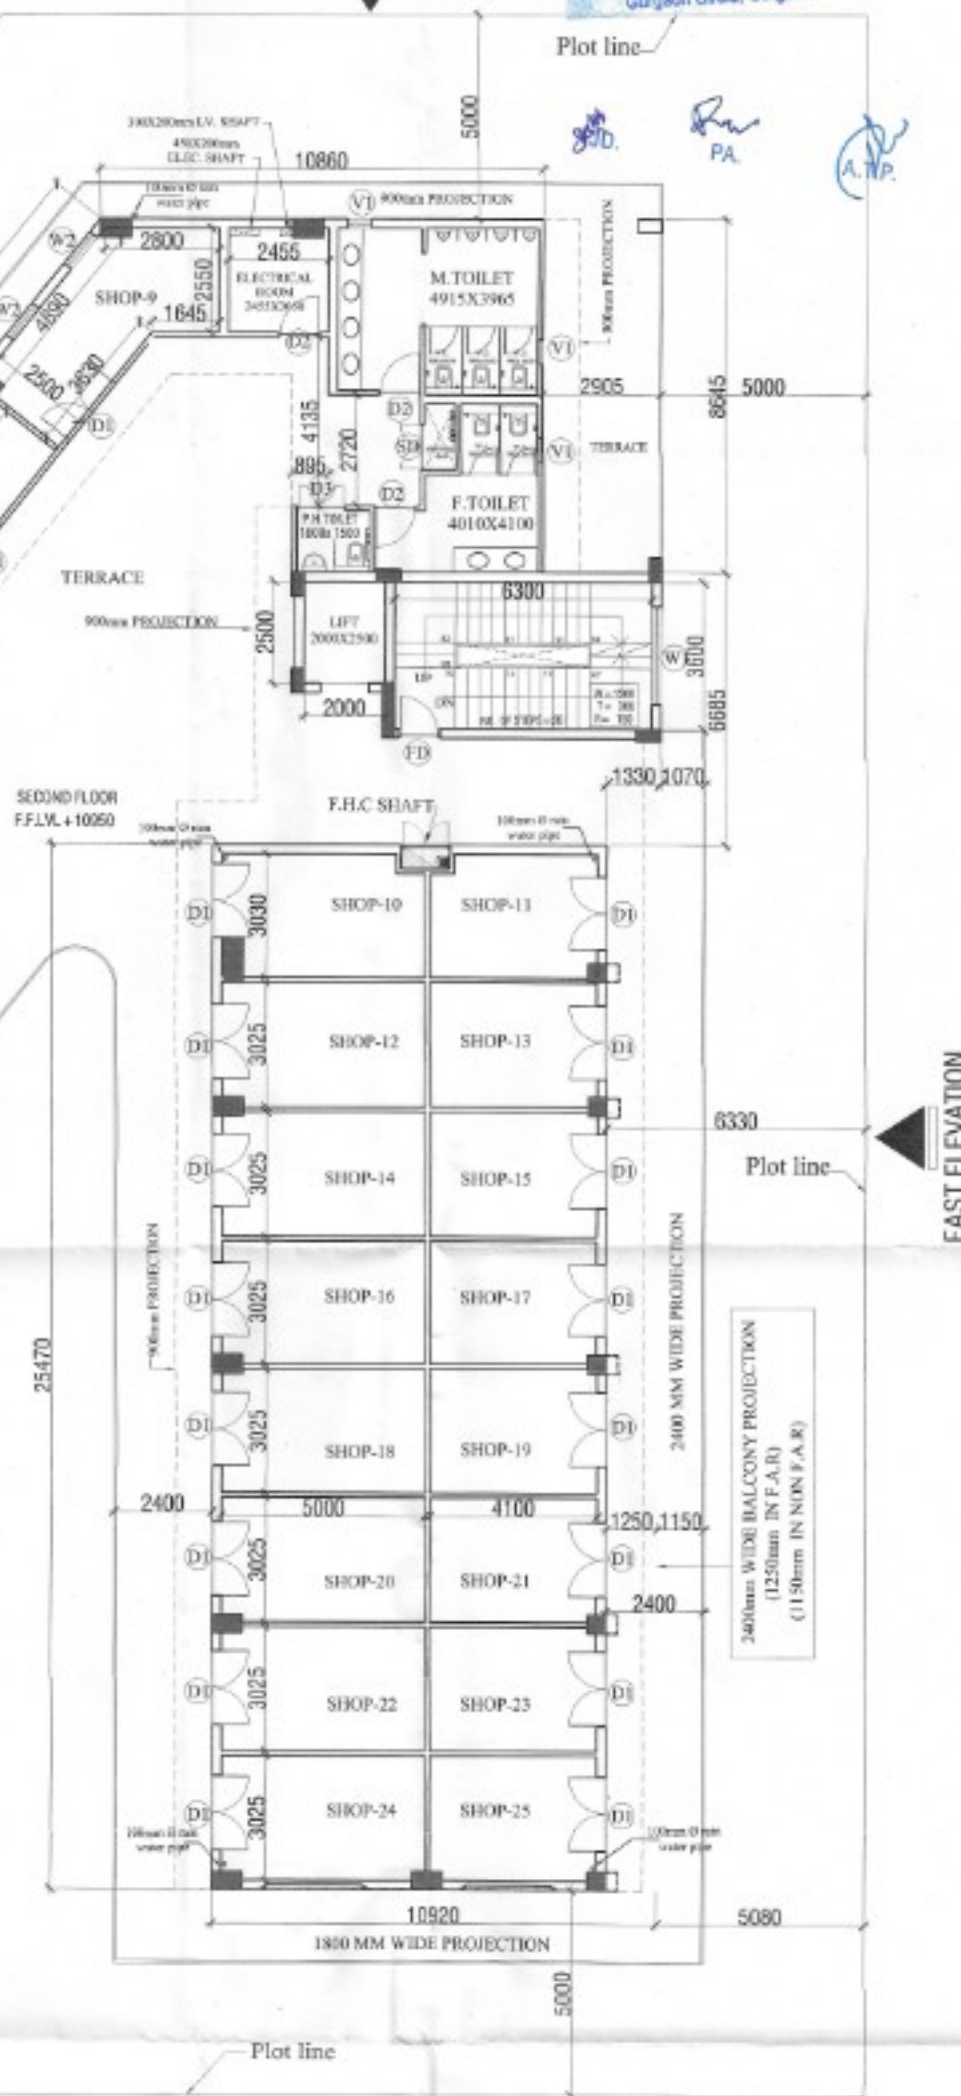

SOUTH ELEVATION

SECOND FLOOR PLAN

NOTE:-

- 1- TRAVEL DISTANCE LESS THAN 45 MTR AS SPRINKLERS ARE PROVIDED AS PER REQUIREMENT
- 2- WETRISE R CONNECTED WITH EXISTING PUMP ROOM
- 3- ALL SERVICES LIKE WATER, SEWERAGE PROVIDED FROM EXISTING STP & WTP

Draw. Title 1st & 2nd FLOOR PLAN	
PROPOSED RESIDENTIAL PLAN OF COMMERCIAL PLOT AREA 0.92 ACRE (FALLING IN PENDING PLANNED, PLOTTED COLONY UNDER GOVT. 12.50 ACRES LICENCE NO. - 186 of 2023 IN SECTOR 06, DISTT. GURUGRAM, VILLAGE SOHNA DEVELOPED BY- ANITA PROPRIETARY PVT. LTD., SRI. SUREPALI W/O SRI. SATISH SINGH SRI. JATIN LOHA S/O. SRI. RAVINDER SINGH LOHA, SRI. M.R. LOHA S/O. SRI. PHOOL SINGH LOHA, SRI. SATYAWATI W/O. SRI. N.H. LOHA IN COLLABORATION WITH LION INFRADEVELOPERS LLP. PFS, LION INFRADEVELOPERS LLP.	
SCALE: NTS <u>OWNER SIGN.</u> FOR LION INFRADEVELOPERS LLP  Authorised Signatory	SHEET NO.- 4/6 <u>ARCHITECT SIGN.</u> Anjana Nanda Architect CA/2011/52210