


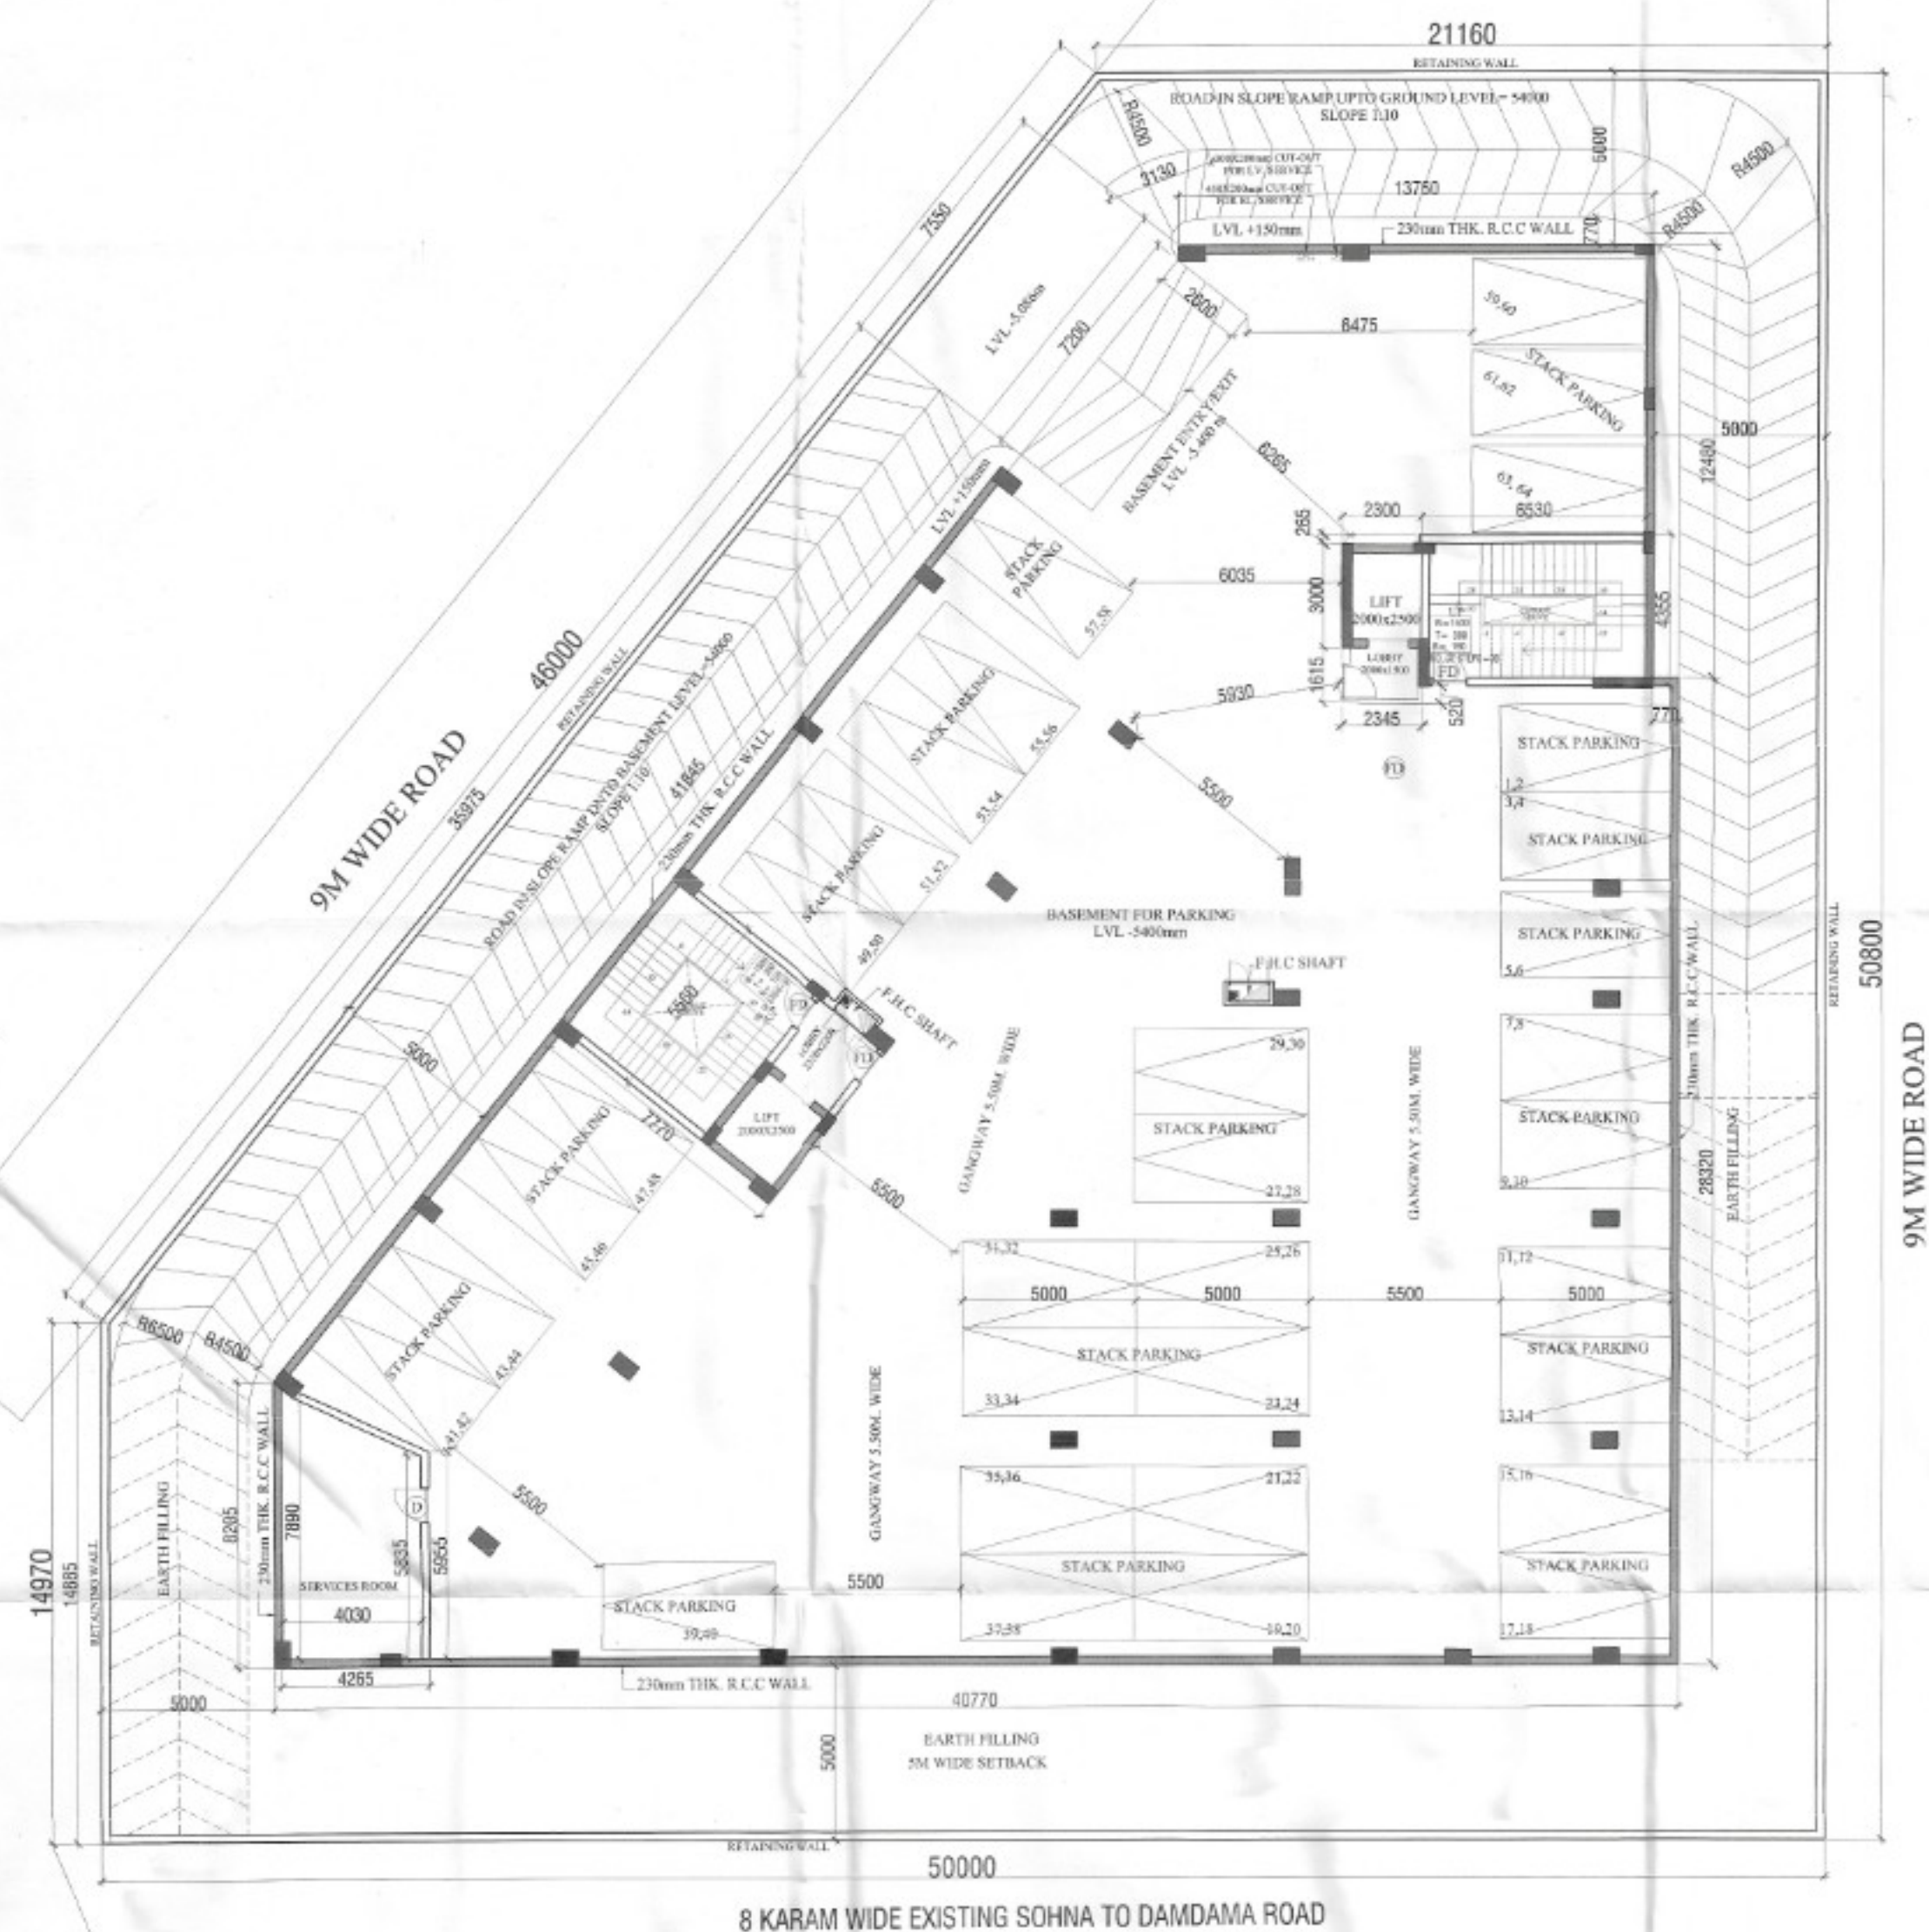

NOTE:-

- 1- TRAVEL DISTANCE LESS THAN 45 MTR AS SPRINKLERS ARE PROVIDED AS PER REQUIREMENT
- 2- WETRISER CONNECTED WITH EXISTING PUMP ROOM
- 3- ALL SERVICES LIKE WATER, SEWERAGE PROVIDED FROM EXISTING STP & WTP

**BASEMENT & TERRACE
FLOOR PLAN**

PROPOSED BUILDING PLAN OF COMMERCIAL PLOT AREA 0.10 ACRE
(FALLING IN RESIDENTIAL PLOTTED COLONY UNDER DUA NO. 12/90 ACRES)
(ALLIANCE NO. 188 OF 2003 IN SECTION 06, DISTT. GURUGRAM,
VILLAGE D-101A,
DEVELOPED BY:- HINKTA PROMPTERS PVT. LTD.,
Sh. SURESH PALI VPO Sh. SATYAR SINGH,
Sh. JATIN LOHIA S/O Sh. RAMINDER SINGH LOHIA,
Sh. BURL LOHIA S/O Sh. PRIOJ SINGH LOHIA,
Sh. SATYAWATI VPO Sh. SUR LOHIA
IN CO-OPERATION WITH LAXMI KANWALDEGREE LLP,
MSL LAXMIKANTH GUPTA LLP

SCALE: NTS

SHEET NO.- 5/6

OWNER SIGN _____

INFRADEVELOPERS LLP



Authorized Signatory

ARCHITECT SIGN.

Anjana Nandal
Architect
CA/2011/52210

