



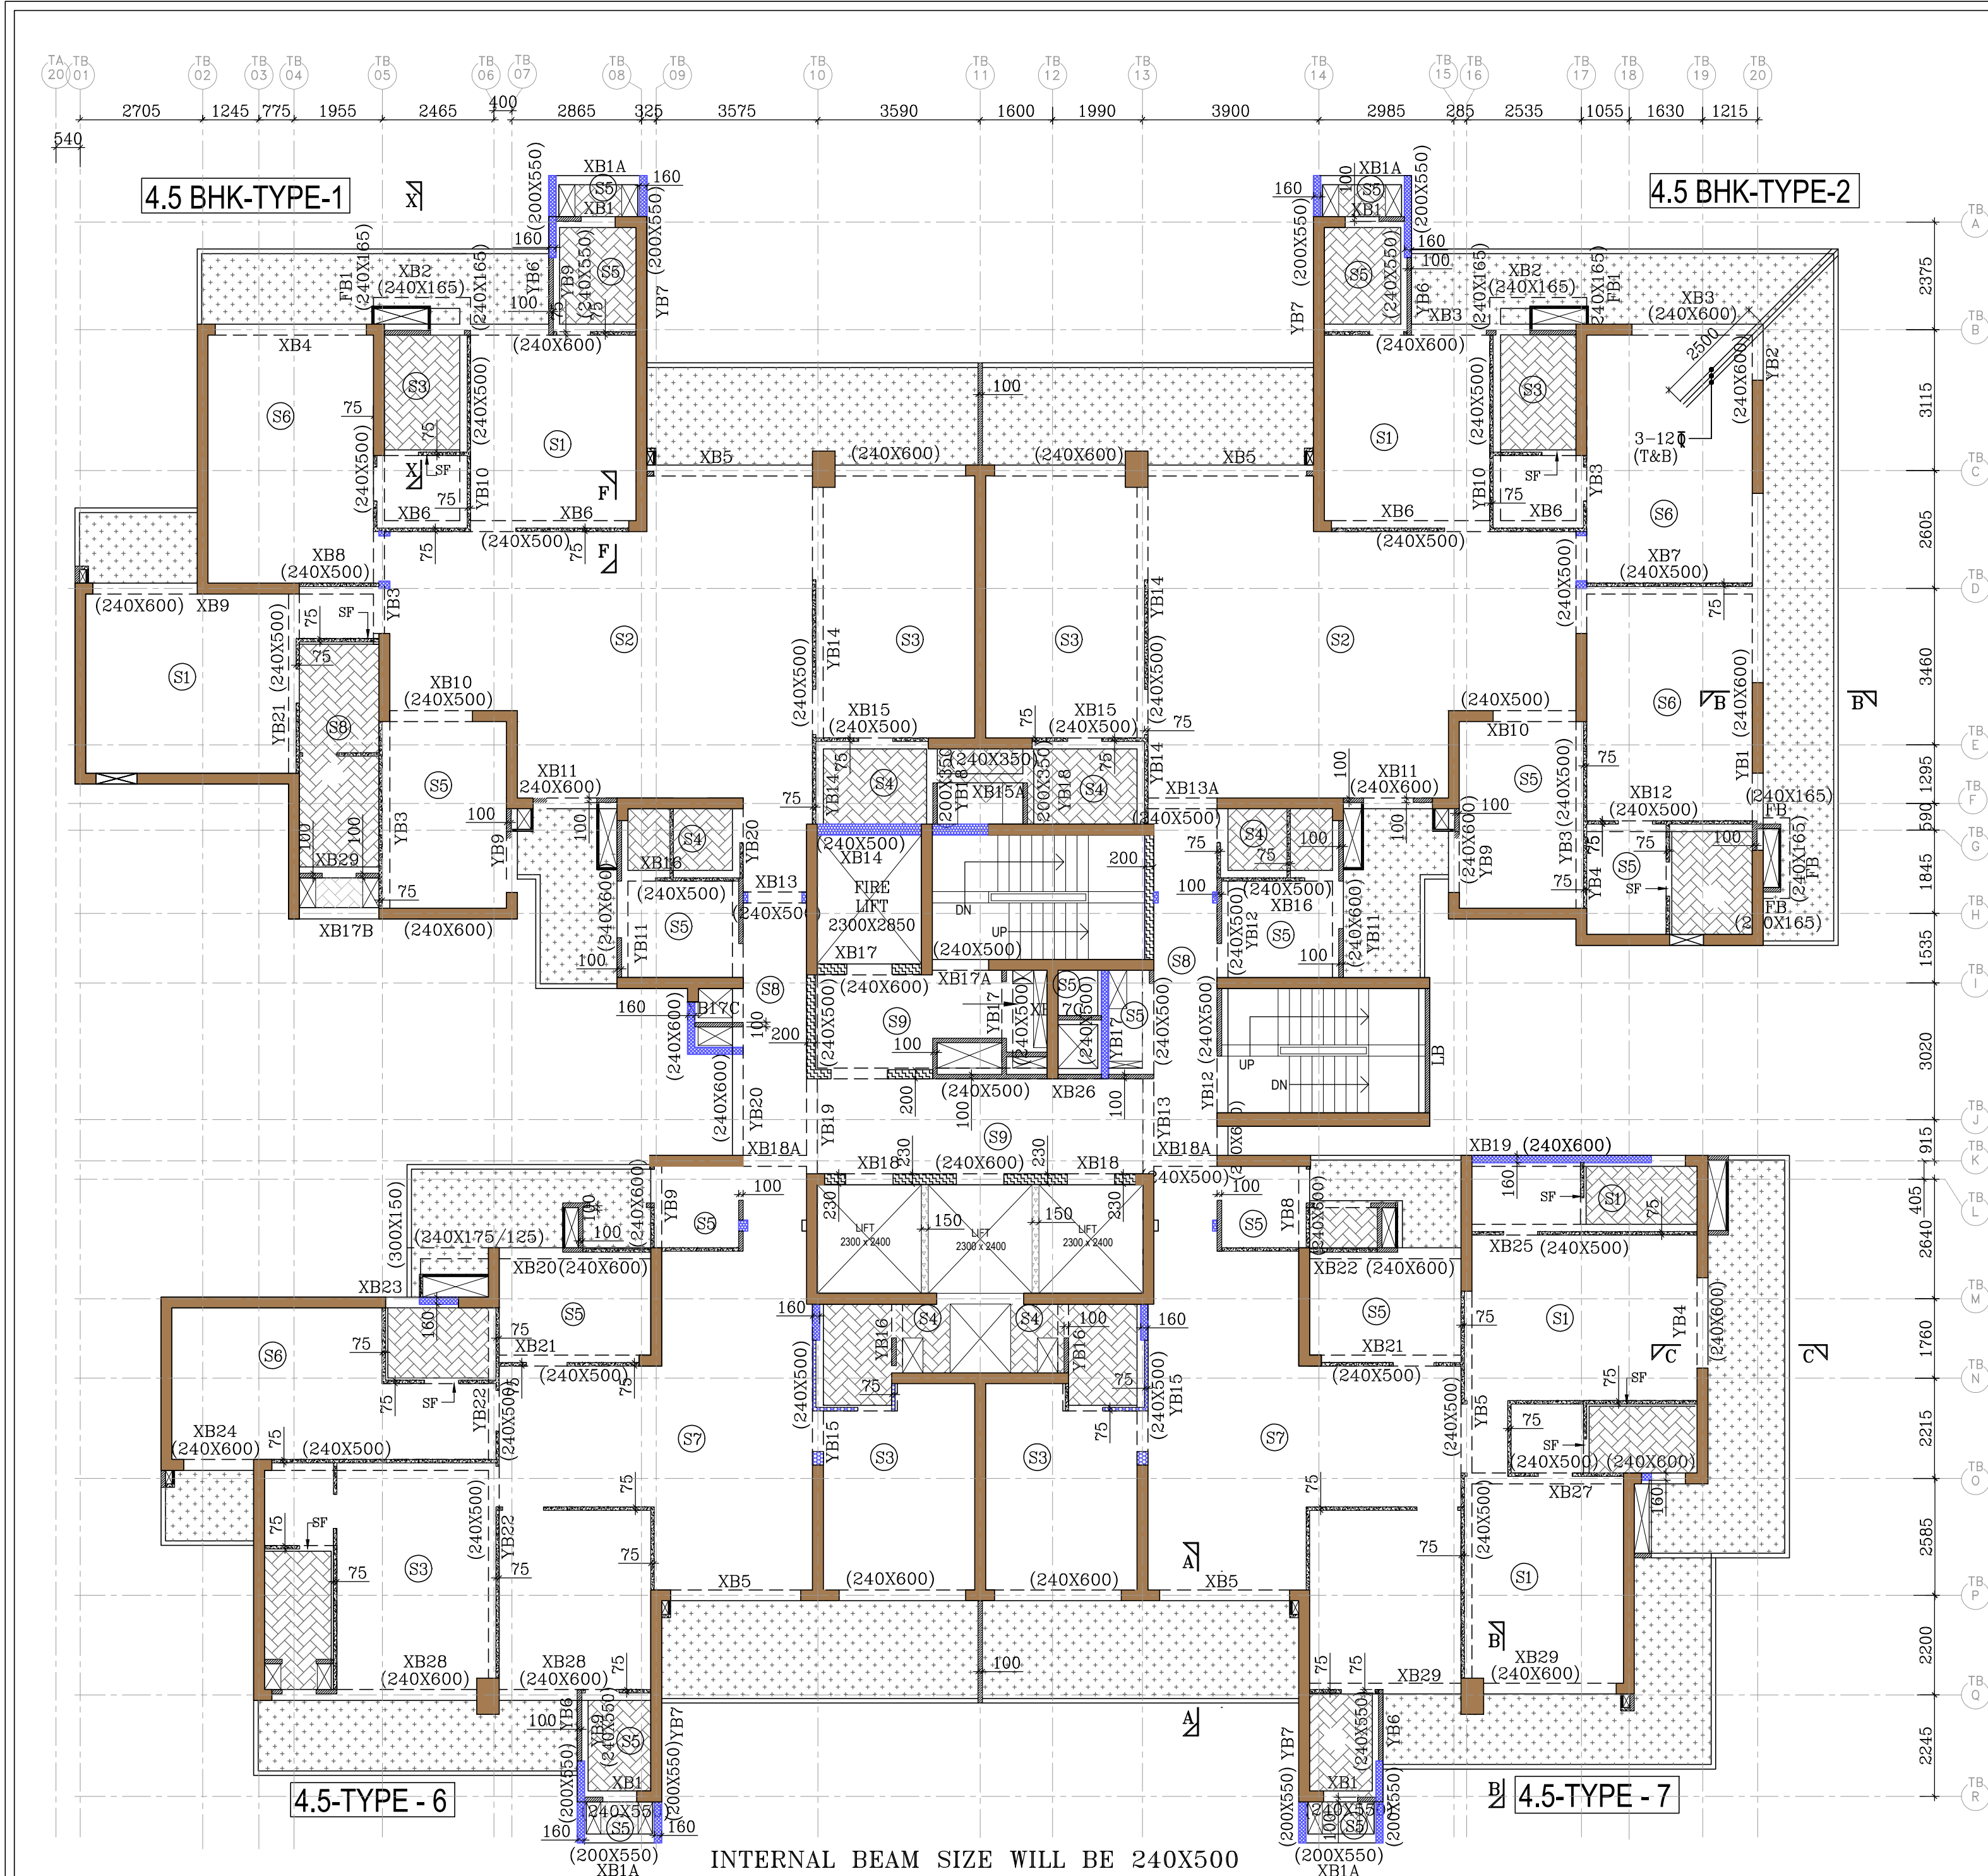

INTERNAL BEAM SIZE WILL BE 240X500
OUTER BEAM SIZE WILL BE 240X600
TYPICAL FLOOR FRAMING PLAN
BLOCK- B


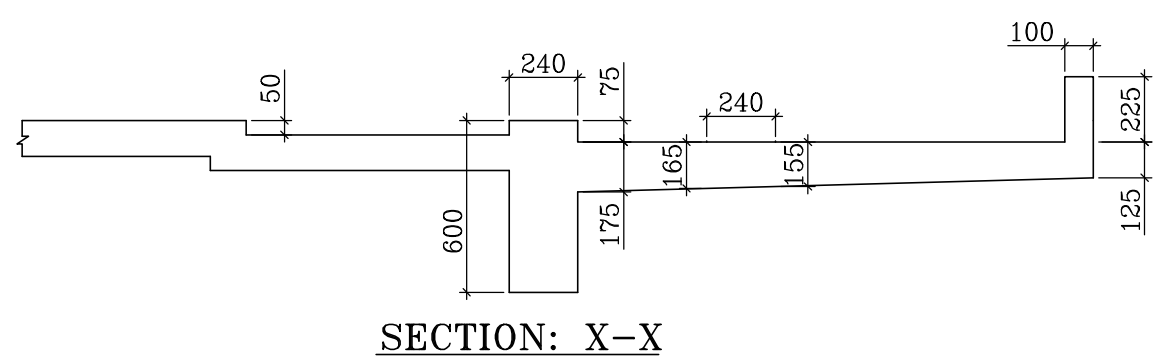


SLAB REINFORCEMENT SCHEDULE

SLAB MARK	SLAB THIK.	SHORT SPAN		LONG SPAN	
		TOP REINF. AT SUPPORT (R1)	BOTTOM REINF. AT MID SPAN (R2)	TOP REINF. AT SUPPORT (R3)	BOTTOM REINF. AT MID SPAN (R4)
S1	150				
S2	200				
S3	125				
S4	125				
S5	125				
S6	150				
S7	200				
S8	125				
S9	125				

NOTES:-

WALLS SIZE SHALL BE FINALIZED
AFTER ANALYSIS

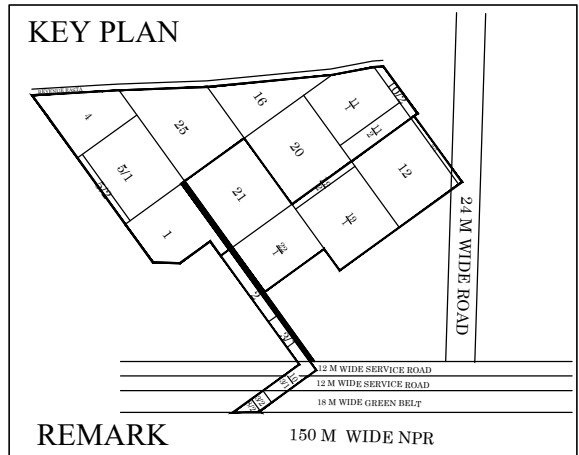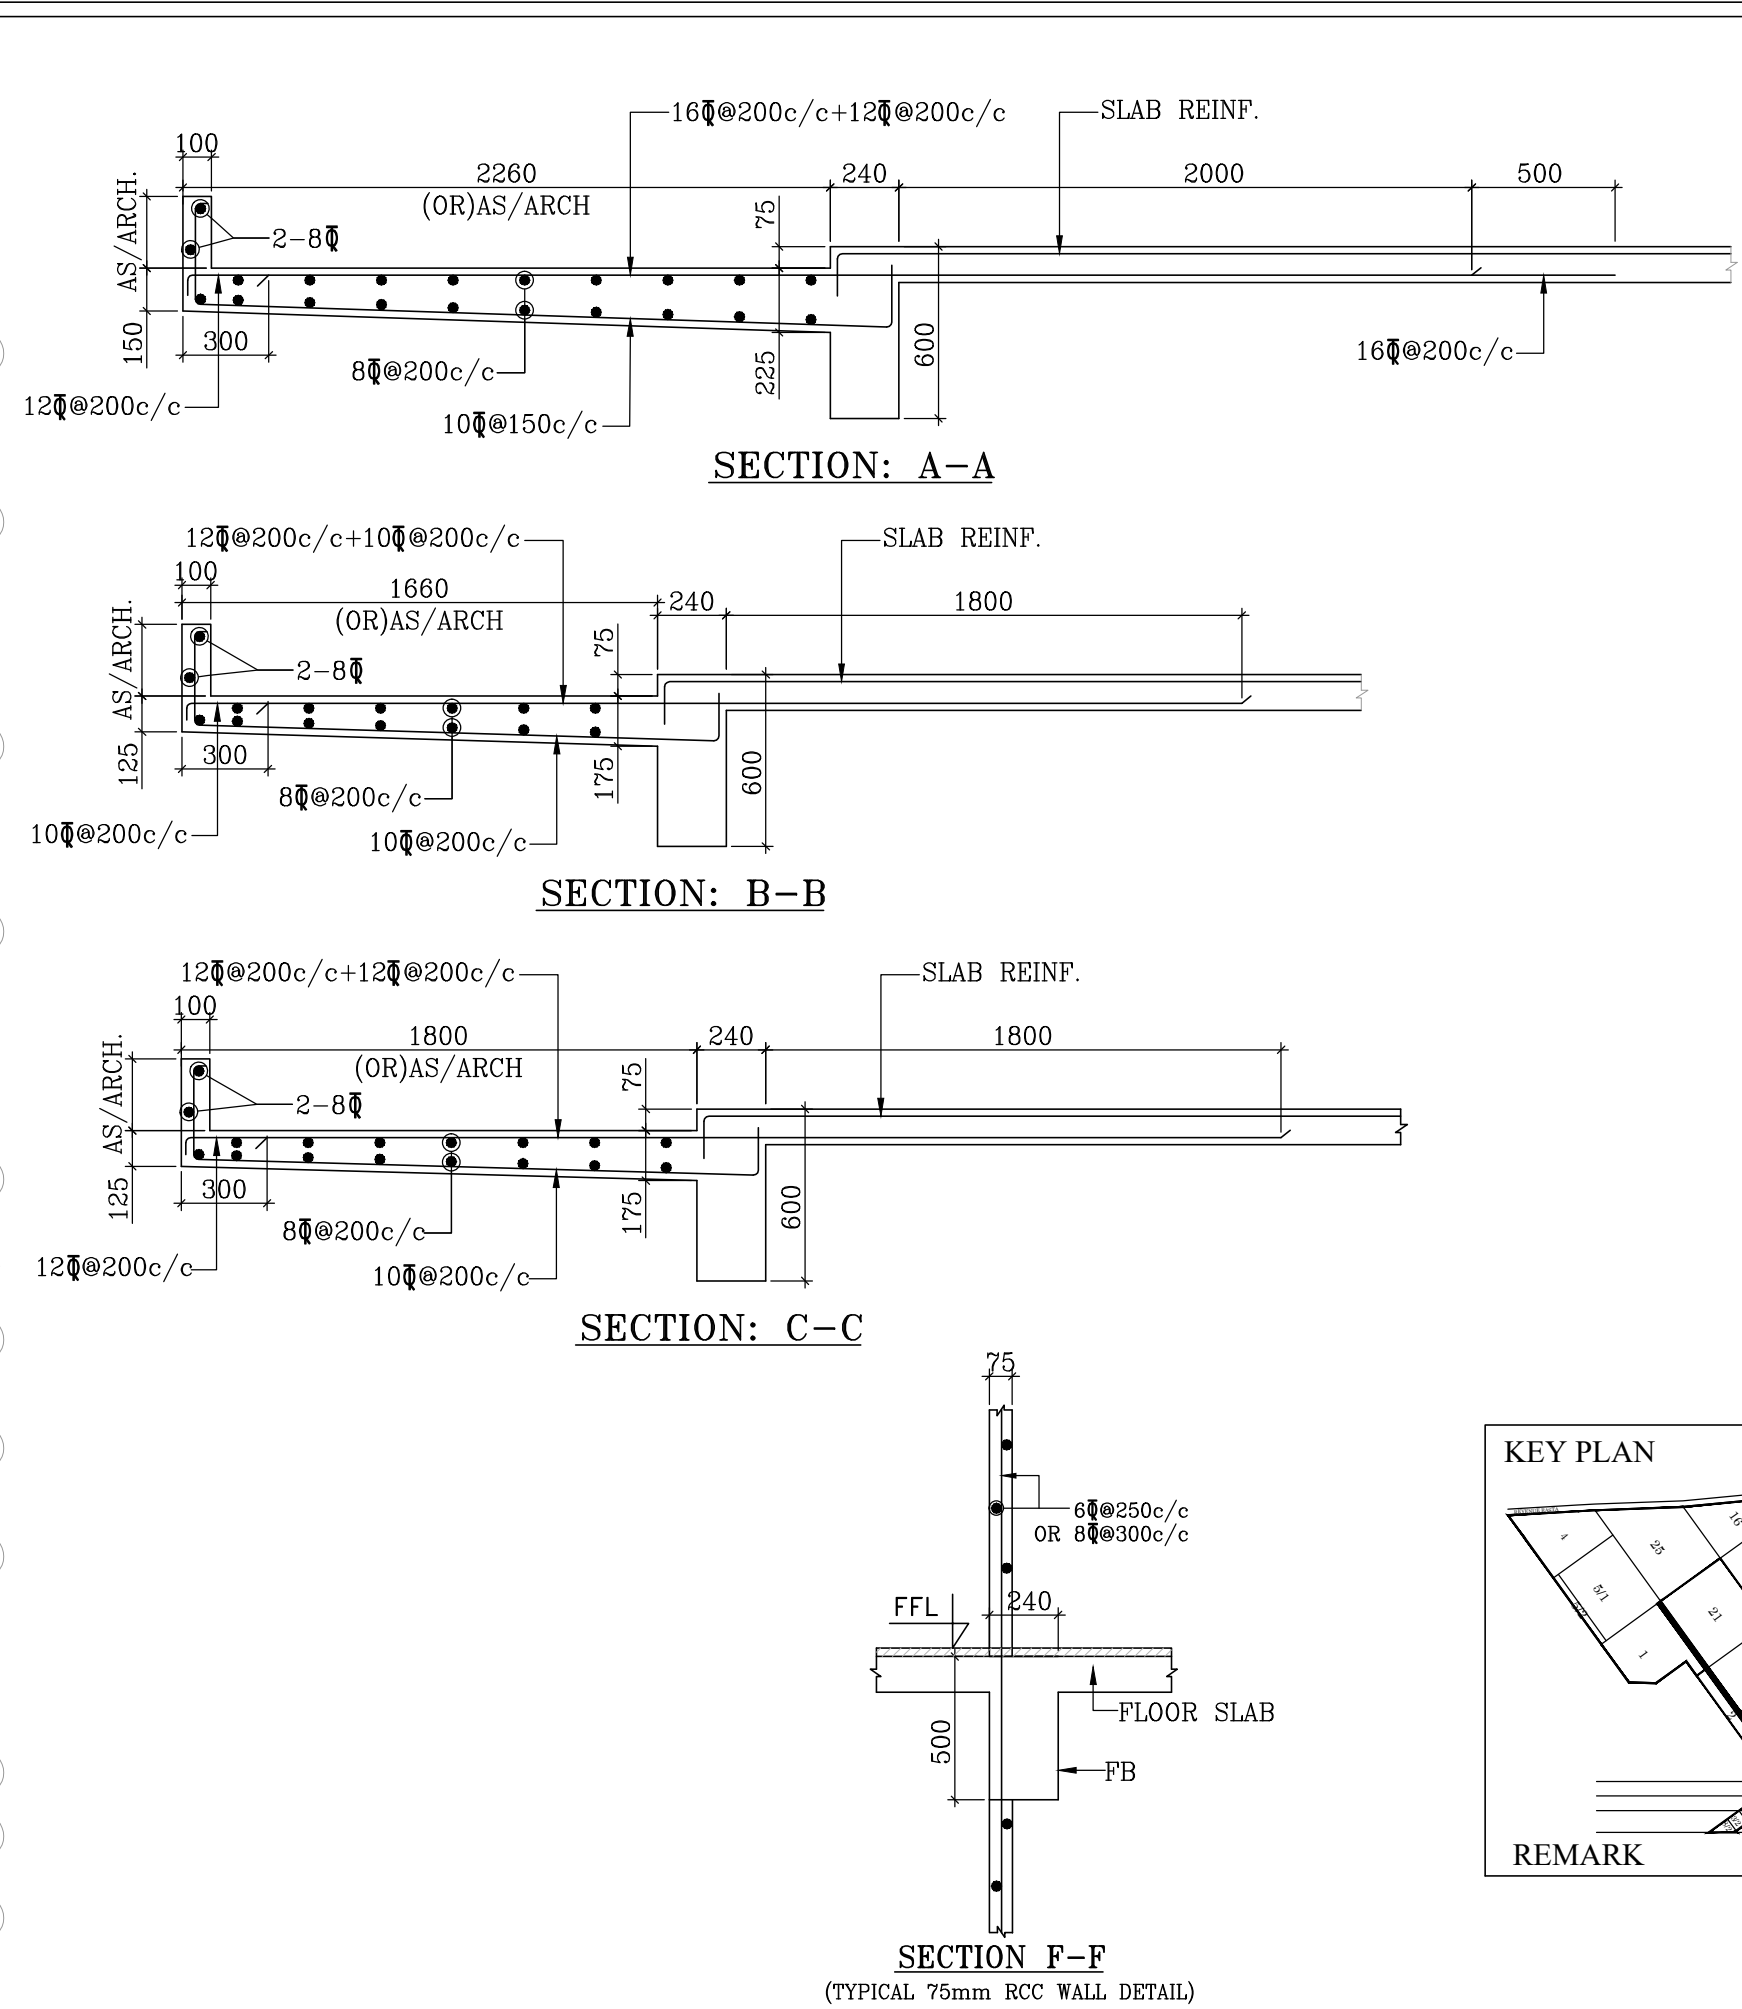

MAQSUD E NAZAR
M. Tech (Structures), Ph.D. (Structures)
Member Institute of Engineers (India)
AM0687100

FOR SUBMISSION ONLY

COPY RIGHT: THIS DRAWING IS THE COPYRIGHT
OF THE CONSULTANT AND MAY BE USED OR
REPRODUCED ONLY WITH HIS WRITTEN PERMISSION.

GENERAL NOTES:-

- ALL DIMENSIONS ARE IN MM.
- DO NOT SCALE ANY DIMENSION.
- GENERAL NOTES SHALL ALSO BE READ IN CONJUNCTION WITH THIS DRAWING.
- FOR REINFORCEMENT Fe 550 SHALL BE USED CONFIRMING TO IS : 1786 (LATEST REVISION).
- FOR R.C.C. WORK, USE MIX AS/SHEAR WALL CONFIRMING TO IS 456:2000 OR AS SPECIFIED IN RESPECTIVE DWG.
- PROVIDE 2-12# (T&B) IN SLABS UNDERNEATH WALLS WHEREVER NO BEAM IS PROVIDED.
- PROVIDE DIST. REINFORCEMENT WHEREVER REQUIRED AS GIVEN BELOW
 - TOP DIST. REINF. 8#300c/c
 - BOTTOM DIST. REINF. 8#250c/c
- INDICATES TOP BARS
- INDICATES BOTTOM BARS
- INDICATES SLAB THICKNESS.
- ALL SLAB THICKNESS SHALL BE 125 THK. (U.N.O.).
- ALL BEAM SIZE SHALL BE 240X500 (U.N.O.).
- ALL CUTOUT LOCATION AND SIZE SHALL BE CONFIRMED WITH THE ARCHITECTURAL/SERVICES DRAWINGS.
- BEAM LAYOUT SHALL BE CHECKED WITH RELEVANT ARCHITECTURAL DRAWINGS.
- ALL SUNKEN AREAS SHALL BE FILLED WITH FOAM CONCRETE HAVING DENSITY NOT MORE THAN 800KG/m³.
- RAMP AND STAIR CASE DETAILS SHALL BE CHECKED FROM RELEVANT ARCHITECTURAL AND STRUCTURAL DRAWINGS BEFORE CASTING.
- THE LEVELS GIVEN IN THE STRUCTURAL DRAWINGS SHALL BE CHECKED WITH RELEVANT ARCHITECTURAL DRAWINGS BEFORE CASTING.
- THE SUNKEN AREAS AND DEPTH SHOWN IN THE DRAWING ARE BASED ON ARCHITECTURAL DRAWING AND SERVICE DRAWINGS. DISCREPANCY IF ANY SHALL BE BROUGHT TO THE NOTICE OF CONSULTANTS.
- MS. SLEEVES SHALL BE PROVIDED AT THE TIME OF CASTING.
- THE CLEAR COVER TO THE REINFORCEMENT SHALL BE AS FOLLOWS:-
 - SLABS : 20 MM
 - BEAMS (top,bottom & SIDE) : 25 MM

R0	FOR SUBMISSION ONLY	02.12.2024
REVISION	DESCRIPTION	DATE
PURPOSE OF DRAWING		
GOOD FOR CONSTRUCTION	TENDER	INFORMATION ONLY
☐	☐	☐
PROOF CHECKING	APPROVAL ONLY	SUBMISSION
☐	☐	☒

Owner:
Union Buildmart Pvt.Ltd, Vibrant infratech Pvt. Ltd,
Targe Buildcon Pvt in Collaboration with
Union Buildmart Pvt. Ltd

Architect:
gpm ARCHITECTS & PLANNERS
GIAN P. MATHUR AND ASSOCIATES (P) LTD.
C - 55, East Of Kailash, New Delhi-110065
T : 011-46599599 / F 011-46599512
E : info@gpmindia.com / W : www.gpmindia.com

Project Title:
GROUP HOUSING COLONY UNDER(MIX LAND USE) TOD
ZONE FOR 3.50 F .A.R. ON AN AREA
MEASURING 10.2281 ACRES IN THE REVENUE ESTATE OF
VILLAGE CHAUMA, SECTOR-113 GURUGRAM , HARYANA
BEING DEVELOPED BY UNION BUILD MART PVT LTD.

Status FOR SUBMISSION

Sheet Title BLOCK - B
TYPICAL FLOOR FRAMING PLAN

Owner's Sign	Architect's Sign
--------------	------------------

DRAWING NO.
NNC/GPMA/SEC-113/BLOCK-B/S-11

SCALE	DRAWN BY:-	PROJECT CODE
1:100	H. SHANKAR	2023/NNC MISC
SHEET SIZE A1	DESIGNED BY:- TAHREER	
	CKD BY:- ZAFAR	REV.NO. R0
DATE 02.12.2024	APPROVED BY:- M.E.N	
	FILE LOCATION:-	

CONSULTANTS
NNC DESIGN INTERNATIONAL
CONSULTING STRUCTURAL ENGINEERS
G-70, 2nd FLOOR, JASWANT PLAZA, NEAR KALINDI KUNJ
MAIN SARITA VIHAR ROAD, OKHLA, NEW DELHI-110025
PHONE NO. : +91-11-26940734/5/6/7/8 FAX: 26940738
E-Mail : nnc_consultants@hotmail.com
Web : www.nncdesigninternational.com