

COPY RIGHT: THIS DRAWING IS THE COPYRIGHT OF THE CONSULTANT AND MAY BE USED OR REPRODUCED ONLY WITH HIS WRITTEN PERMISSION.

GENERAL NOTES:-

- ALL DIMENSIONS ARE IN MM.
- DO NOT SCALE ANY DIMENSION.
- GENERAL NOTES SHALL ALSO BE READ IN CONJUNCTION WITH THIS DRAWING.
- FOR REINFORCEMENT Fe 550 SHALL BE USED CONFIRMING TO IS : 1786 (LATEST REVISION).
- FOR R.C.C. WORK, USE MIX AS/SHEAR WALL CONFIRMING TO IS 456:2000 OR AS SPECIFIED IN RESPECTIVE DWG.
- PROVIDE 2-12# (T&B) IN SLABS UNDERNEATH WALLS WHEREVER NO BEAM IS PROVIDED.
- PROVIDE DIST. REINFORCEMENT WHEREVER REQUIRED AS GIVEN BELOW
 - TOP DIST. REINF. 8#@300c/c
 - BOTTOM DIST. REINF. 8#@250c/c
- INDICATES TOP BARS
- INDICATES BOTTOM BARS
- INDICATES SLAB THICKNESS.
- ALL SLAB THICKNESS SHALL BE 125 THK. (U.N.O.).
- ALL BEAM SIZE SHALL BE 240X500 (U.N.O.).
- ALL CUTOUT LOCATION AND SIZE SHALL BE CONFIRMED WITH THE ARCHITECTURAL/SERVICES DRAWINGS.
- BEAM LAYOUT SHALL BE CHECKED WITH RELEVANT ARCHITECTURAL DRAWINGS.
- ALL SUNKEN AREAS SHALL BE FILLED WITH FOAM CONCRETE HAVING DENSITY NOT MORE THAN 800KG/m³.
- RAMP AND STAIR CASE DETAILS SHALL BE CHECKED FROM RELEVANT ARCHITECTURAL AND STRUCTURAL DRAWINGS BEFORE CASTING.
- THE LEVELS GIVEN IN THE STRUCTURAL DRAWINGS SHALL BE CHECKED WITH RELEVANT ARCHITECTURAL DRAWINGS BEFORE CASTING.
- THE SUNKEN AREAS AND DEPTH SHOWN IN THE DRAWING ARE BASED ON ARCHITECTURAL DRAWING AND SERVICE DRAWINGS. DISCREPANCY IF ANY SHALL BE BROUGHT TO THE NOTICE OF CONSULTANTS.
- MS. SLEEVES SHALL BE PROVIDED AT THE TIME OF CASTING.
- THE CLEAR COVER TO THE REINFORCEMENT SHALL BE AS FOLLOWS:-
 - SLABS : 20 MM
 - BEAMS (top,bottom & SIDE) : 25 MM

R0	FOR SUBMISSION ONLY	03.12.2024
----	---------------------	------------

REVISION	DESCRIPTION	DATE
----------	-------------	------

PURPOSE OF DRAWING		
GOOD FOR CONSTRUCTION	TENDER	INFORMATION ONLY
☐	☐	☐
PROOF CHECKING	APPROVAL ONLY	SUBMISSION
☐	☐	☒

Owner:

Union Buildmart Pvt.Ltd, Vibrant infratech Pvt. Ltd,
Targe Buildcon Pvt in Collaboration with
Union Buildmart Pvt. Ltd

Architect:

gpm ARCHITECTS & PLANNERS
GIAN P. MATHUR AND ASSOCIATES (P) LTD.
C - 55, East Of Kailash, New Delhi-110065
T : 011-46599599 / F 011-46599512
E : info@gpmindia.com / W : www.gpmindia.com

Project Title:

GROUP HOUSING COLONY UNDER(MIX LAND USE) TOD
ZONE FOR 3.50 F.A.R. ON AN AREA
MEASURING 10.2281 ACRES IN THE REVENUE ESTATE OF
VILLAGE CHAUMA, SECTOR-113 GURUGRAM , HARYANA
BEING DEVELOPED BY UNION BUILD MART PVT LTD.

Status FOR SUBMISSION


Sheet Title BLOCK - A & B
UPPER BASEMENT FLOOR FRAMING PLAN

Owner's Sign Architect's Sign


DRAWING NO.
NNC/GPMA/SEC-113/BLOCK-A&B/S-05

SCALE 1:100	DRAWN BY:- H. SHANKAR	PROJECT CODE 2023/NNC MISC
SHEET SIZE A1	DESIGNED BY:- AQUIB CKD.BY:- ZAFAR	
DATE 03.12.2024	APPROVED BY:- M.E.N FILE LOCATION:-	REV.NO. R0


CONSULTANTS
NNC DESIGN INTERNATIONAL
CONSULTING STRUCTURAL ENGINEERS
G-70, 2nd FLOOR, JASWANT PLAZA, NEAR KALINDI KUNJ
MAIN SARITA VIHAR ROAD, OKHLA, NEW DELHI-110025
PHONE NO. : +91-11-26940734/5/6/7/8 FAX: 26940738
E-Mail : nnc_consultants@hotmail.com
Web : www.nncdesigninternational.com

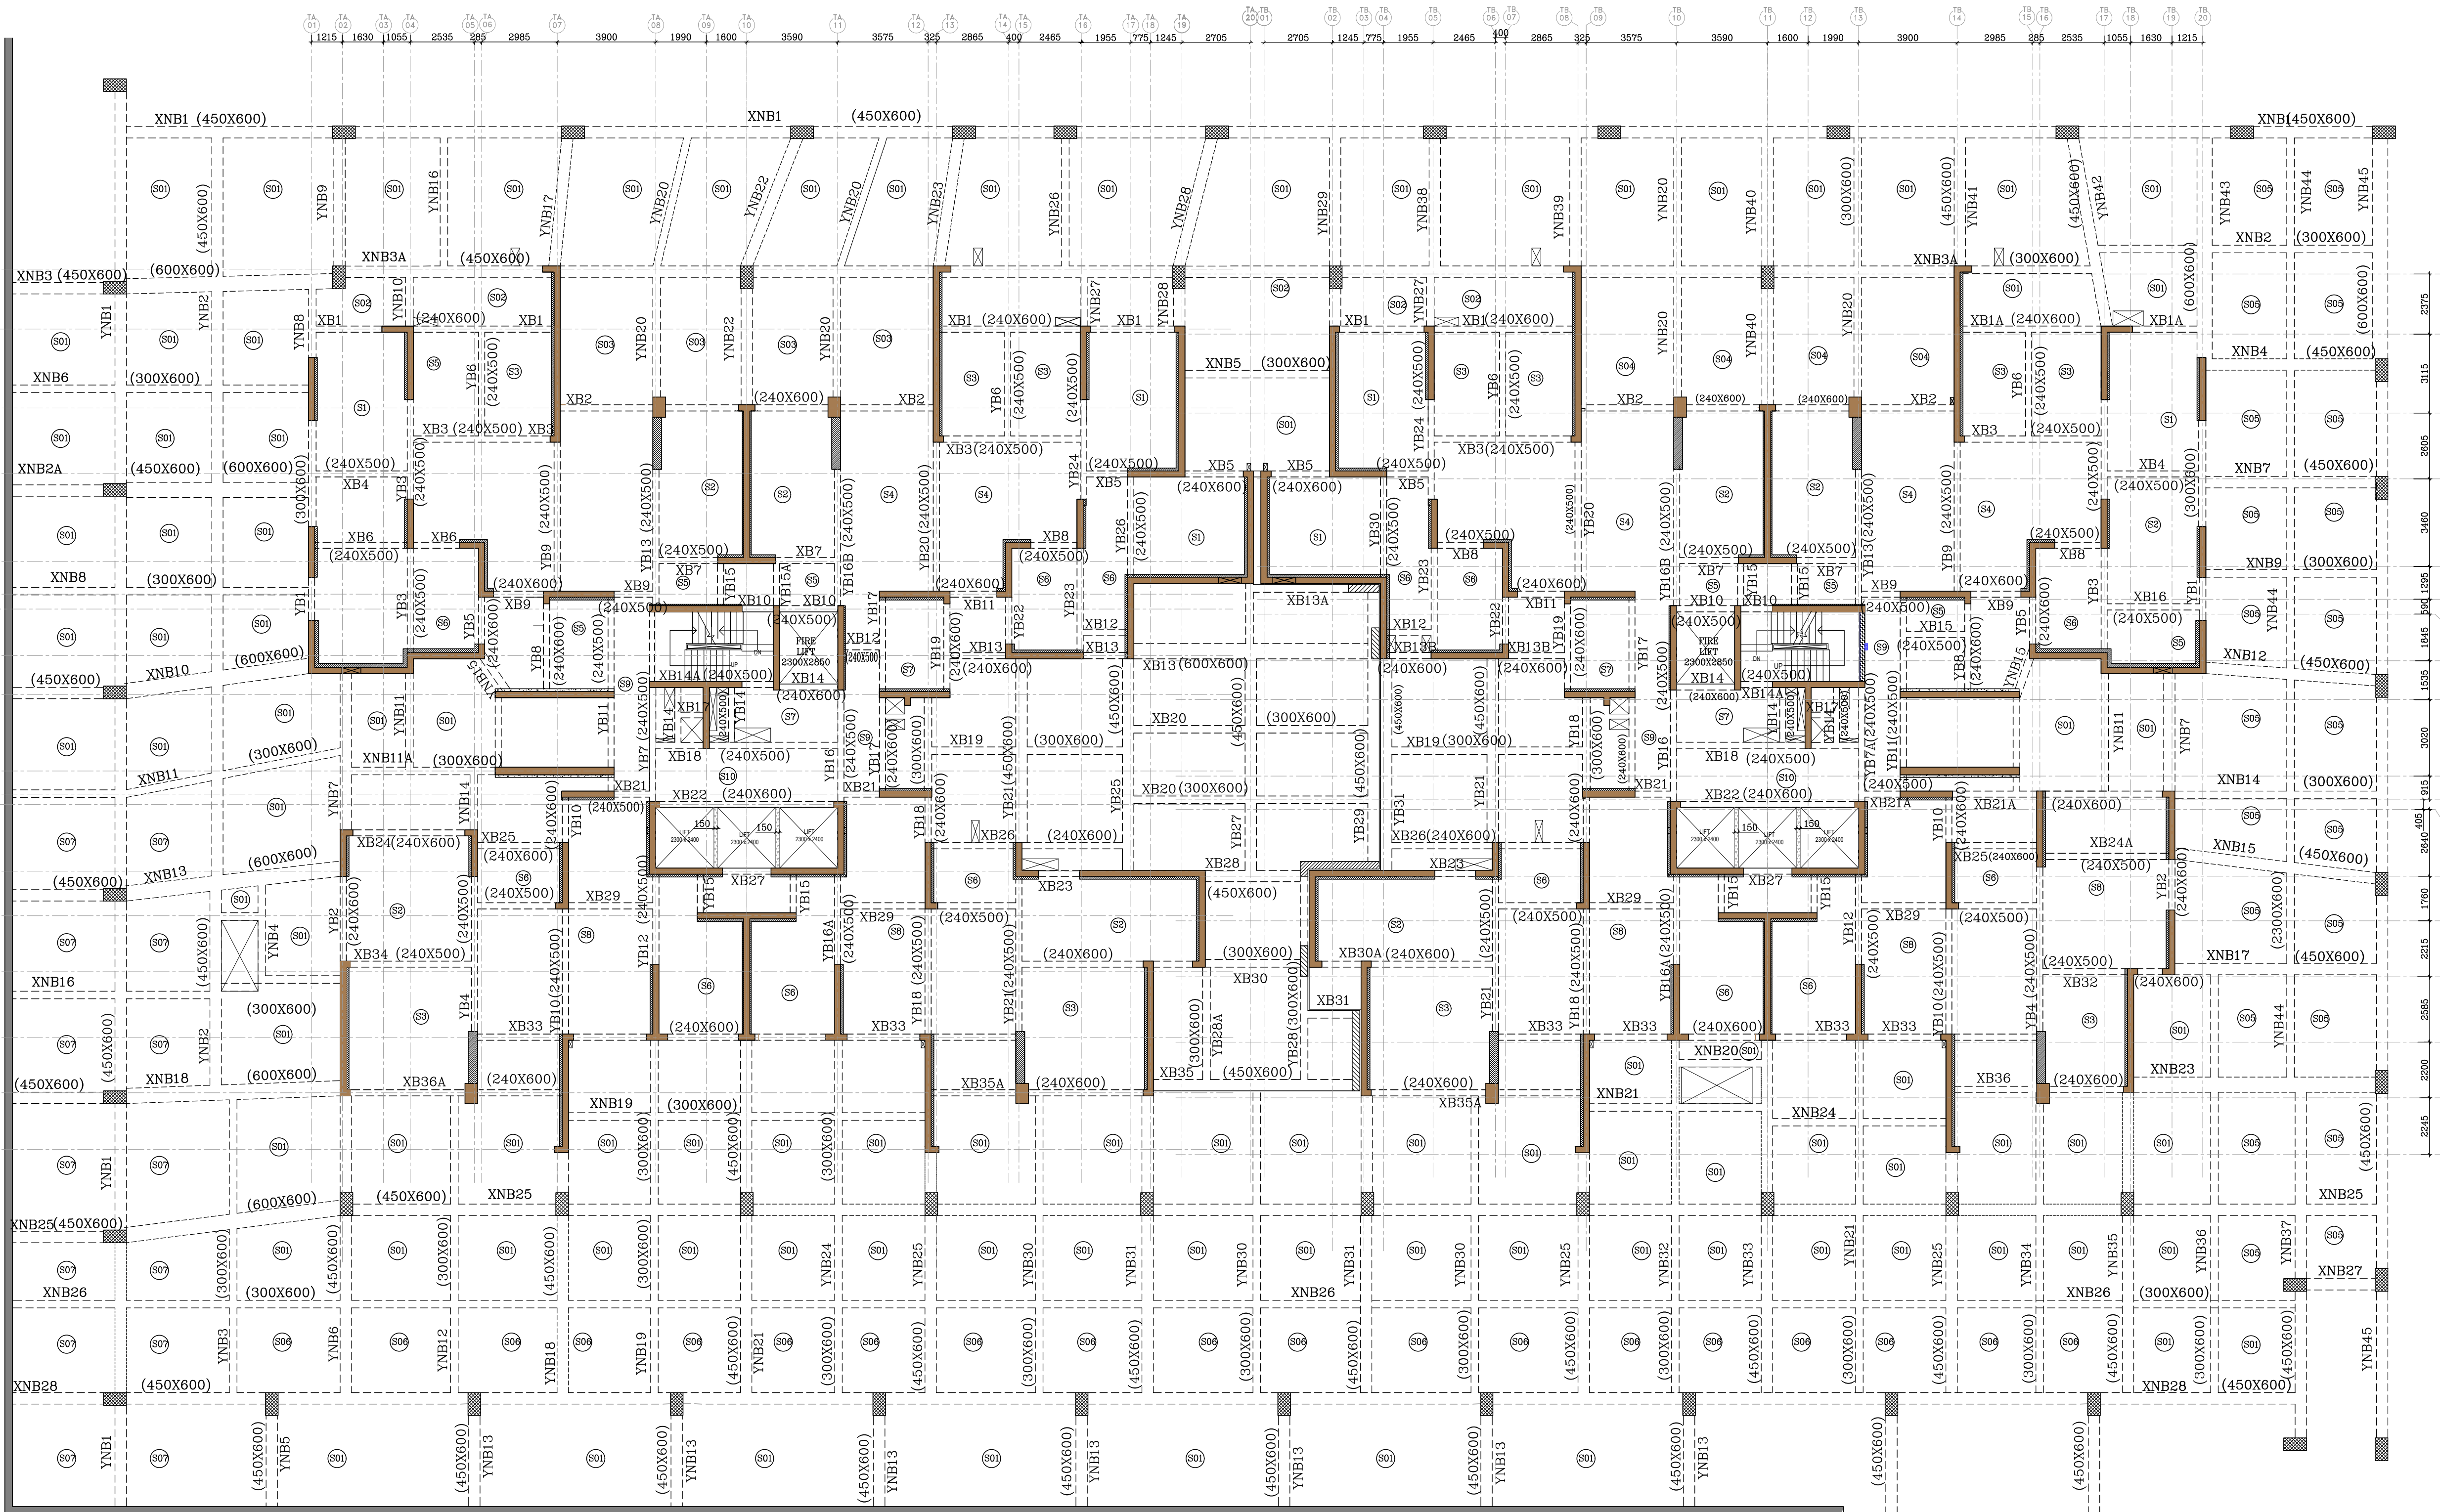

UPPER BASEMENT FLOOR FRAMING PLAN

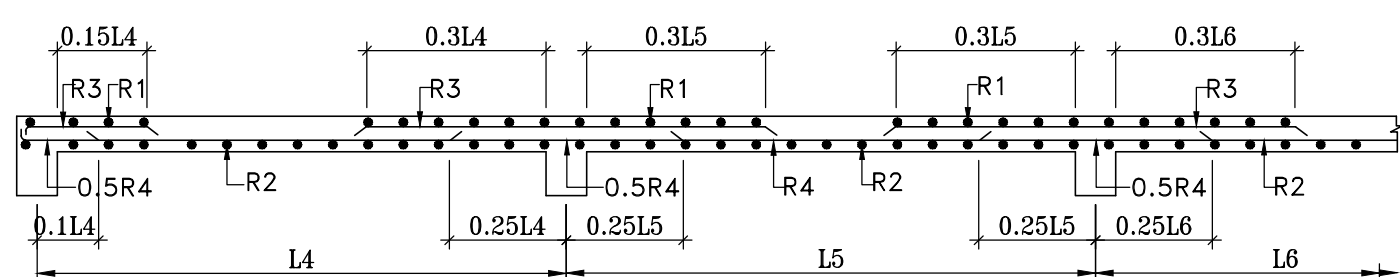

TYP. TRANSVERSE SECTION FOR SLAB REINF DETAIL.

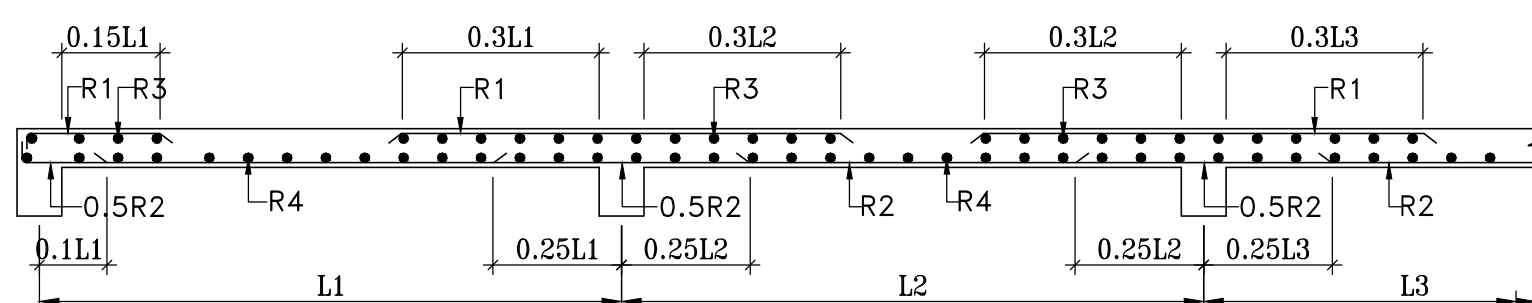

TYP. LONGITUDNAL SECTION FOR SLAB REINF DETAIL.

MAQSUD E NAZAR
M. Tech (Structures), Ph.D. (Structures)
Member Institute of Engineers (India)
AM/069710/D