


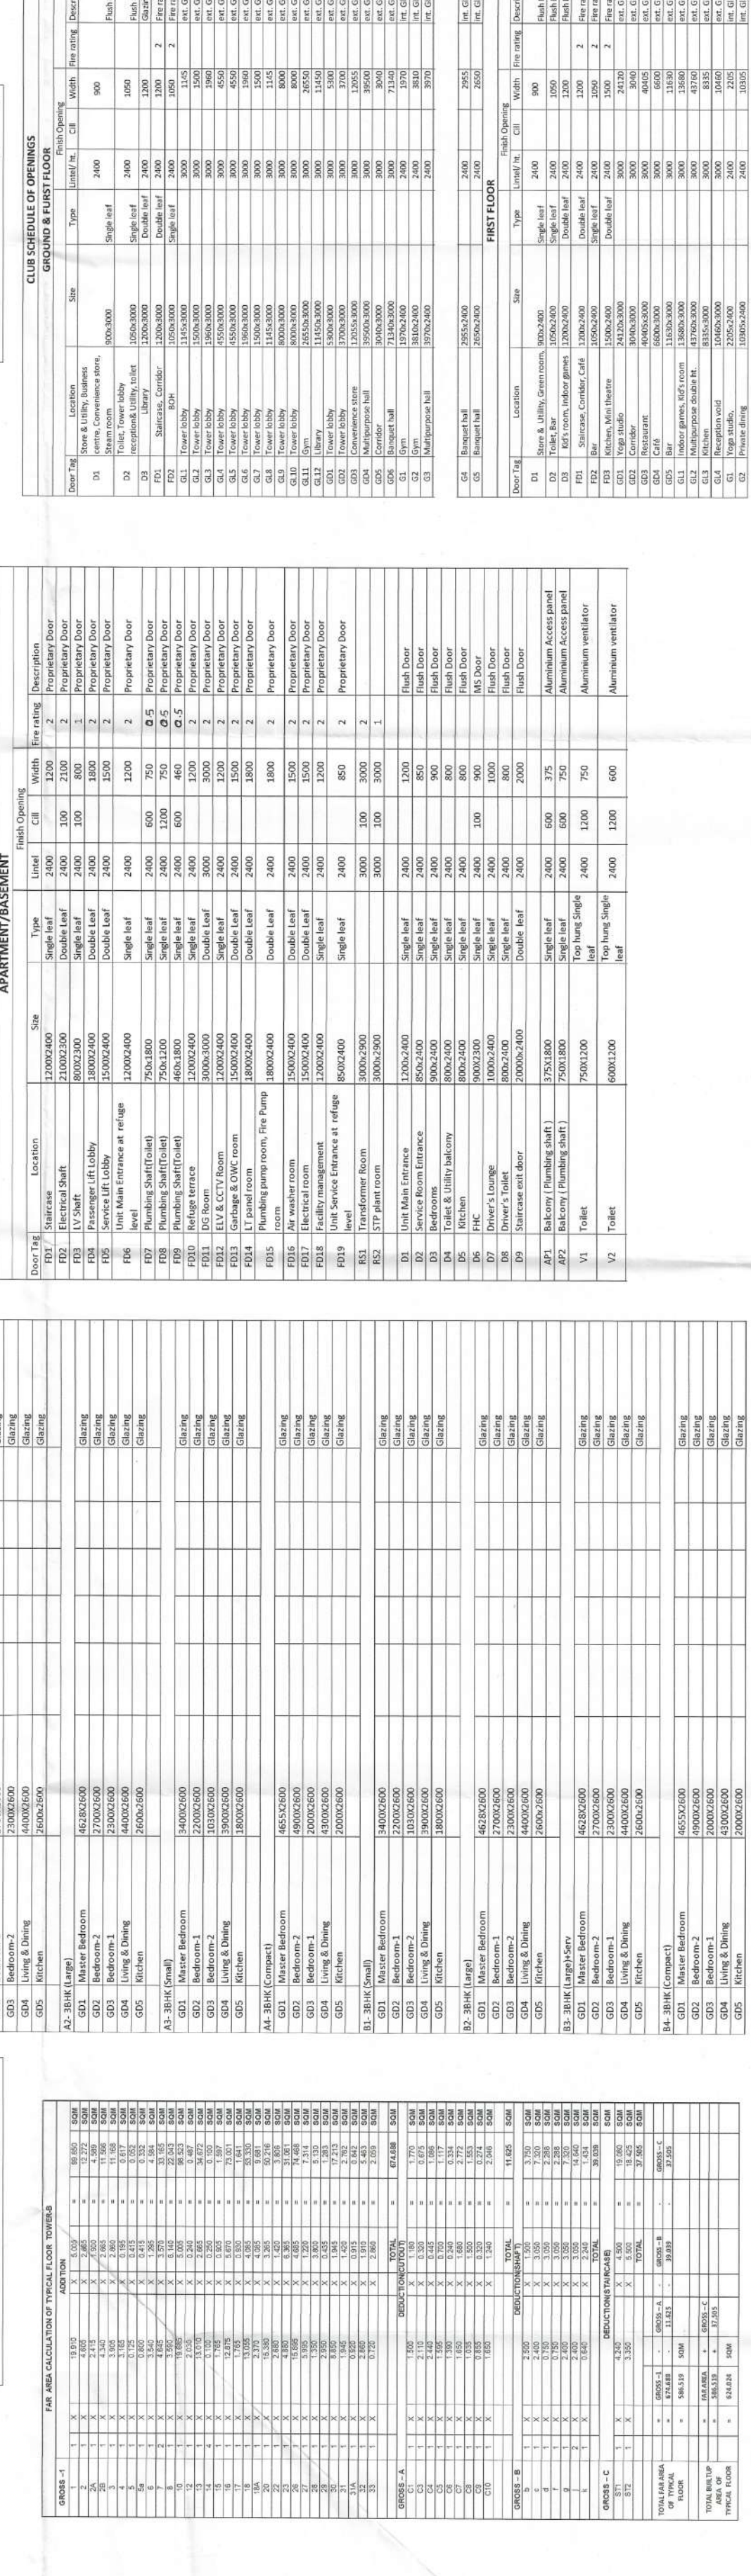

FLUSHING VERTICAL PIPES SCHEDULE--	
1	1000 WASTE PIPE
2	1000 WASTE PIPE
3	750 WASTE PIPE
4	DOMESTIC WATER SUPPLY MAIN PIPE
4A	DOMESTIC HOT WATER SUPPLY PIPE
5	DOMESTIC WATER SUPPLY BRANCH PIPE
6	FLUSHING WATER SUPPLY BRANCH PIPE
7	FLUSHING WATER SUPPLY MAIN PIPE
8	DOMESTIC WATER USED TO DHT
9	FLUSHING WATER USED TO DHT
R	100 ROOF RAIN WATER PIPE
R1	750 BALCONY RAIN WATER PIPE

	G05	Kitchen				2600x1600				Glazing
A2-3BHK (Large)										
G01	Master Bedroom					4628x1600				Glazing
G02	Bedroom 1					3700x1600				Glazing
G03	Bedroom 1					2300x1600				Glazing
G04	Living & Dining					4400x1600				Glazing
G05	Kitchen					2600x1600				Glazing
A3-3BHK (Small)										
G01	Master Bedroom					3400x1600				Glazing
G02	Bedroom 1					2200x1600				Glazing
G03	Bedroom 2					2200x1600				Glazing
G04	Living & Dining					3900x1600				Glazing
G05	Kitchen					1800x1600				Glazing
A4-3BHK (Compact)										
G01	Master Bedroom					4655x1600				Glazing
G02	Bedroom 1					4900x1600				Glazing
G03	Bedroom 2					3700x1600				Glazing
G04	Living & Dining					4700x1600				Glazing
G05	Kitchen					2000x1600				Glazing
B1-3BHK (Small)										
G01	Master Bedroom					3400x1600				Glazing
G02	Bedroom 1					2200x1600				Glazing
G03	Bedroom 2					3000x1600				Glazing
G04	Living & Dining					3700x1600				Glazing
G05	Kitchen					1800x1600				Glazing
B2-3BHK (Large)										
G01	Master Bedroom					4632x1600				Glazing
G02	Bedroom 1					2700x1600				Glazing
G03	Bedroom 2					2300x1600				Glazing
G04	Living & Dining					4200x1600				Glazing
G05	Kitchen					2600x1600				Glazing
B3-3BHK (Large) Serv.										
G01	Master Bedroom					4633x1600				Glazing
G02	Bedroom 1					2700x1600				Glazing
G03	Bedroom 1					2300x1600				Glazing
G04	Living & Dining					4400x1600				Glazing
G05	Kitchen					2600x1600				Glazing
B4-3BHK (Compact)										
G01	Master Bedroom					4655x1600				Glazing
G02	Bedroom 1					4900x1600				Glazing
G03	Bedroom 1					2000x1600				Glazing
G04	Living & Dining					4500x1600				Glazing

SCHEDULE OF OPENINGS						
APARTMENT/BASEMENT						
Door Tag	Location	Size	Type	Level	Width Opening	Fire rating
R01	Staircase	1200X400	Single leaf	2400	1200	2
R02	Electrical shaft	1200X240	Double leaf	2400	1200	2
R03	Electrical shaft	2100X1300	Double leaf	2400	2100	2
R04	Unit Main Entrance	800X2100	Single leaf	2400	800	1
R05	Unit Service Entrance at refuge level	800X2100	Double leaf	2400	800	2
R06	Unit Main Entrance at refuge level	1200X400	Single leaf	2400	1200	2
R07	Planting shaft (Total)	750X1800	Single leaf	2400	750	0
R08	Planting shaft (Total)	460X1800	Single leaf	2400	460	0
R09	Planting shaft (Total)	460X1800	Single leaf	2400	460	0
R10	Refuge terrace	1200X400	Single leaf	2400	1200	2
R11	Refuge terrace	3000X1000	Double leaf	3000	3000	2
R12	Refuge terrace	3000X1000	Double leaf	3000	3000	2
R13	Refuge terrace	3000X1000	Double leaf	3000	3000	2
R14	Refuge terrace	1500X400	Double leaf	2400	1500	2
R15	Refuge terrace	3800X400	Double leaf	2400	3800	2
R16	Refuge terrace	1800X400	Double leaf	2400	1800	2
R17	Refuge terrace	1500X400	Double leaf	2400	1500	2
R18	Refuge terrace	1500X400	Double leaf	2400	1500	2
R194	Refuge terrace	1500X400	Double leaf			

CLUB SCHEDULE OF OPENINGS							
GROUND & FIRST FLOOR							
Door Tag	Location	Size	Type	Load / ft ²	Width	Fire rating	Description
D1	Store & Utility, Business Center, Conference room, Reception Lobby	800x900	Single leaf	2400	900		Full Door
D2	Public Transit Lobby	1050x900	Single leaf	2400	1050		Full Door
D3	Reception Lobby, Utility, Office	1200x2400	Double leaf	2400	1200		Full Door
D4	Reception Lobby, Office	1200x2400	Double leaf	2400	1200		Full Door
D5	Reception, Corridor	1200x2400	Double leaf	2400	1200		Full Door
D6	Reception, Corridor	1200x2400	Double leaf	2400	1200		Full Door
Recommended for Sanction
HDM
D/MAN

BUILDING HAS AUTOMATIC SPRINKLER SYSTEM
WHEREVER REQUIRED BY NBC.
BUILDING WILL BE DESIGNED (STRUCTURES)
AS PER RELEVANT IS CODES FOR EARTH QUAKE RESISTANCE.
POWER BACKUP/ MECHANICAL VENTILATED SHAFTS.
PROJECT:

PROPOSED BUILDING PLAN OF
GROUP HOUSING, AT SITE NO. GH-03
SITUATED AT SECTOR-80 (RESIDENTIAL),
MANESAR-MEASURING 22501.0 SQM.

ASSOCIATE ARCHITECTS



OWNER'S SEAL

ARCHITECT'S SEAL
& SIGNATURE

Ar. Ravinder Kumar
CA/2012/55971
Mob.: 9871004573

EC-2024	Scale -1:100	Drawing No: -
Drawing Title: - TOWER-A &B TYPICAL FLOOR PLAN & AREA DIAGRAM		

TOWER-A & B
FLOOR PLAN & AREA DIAGRAM
TA-04