

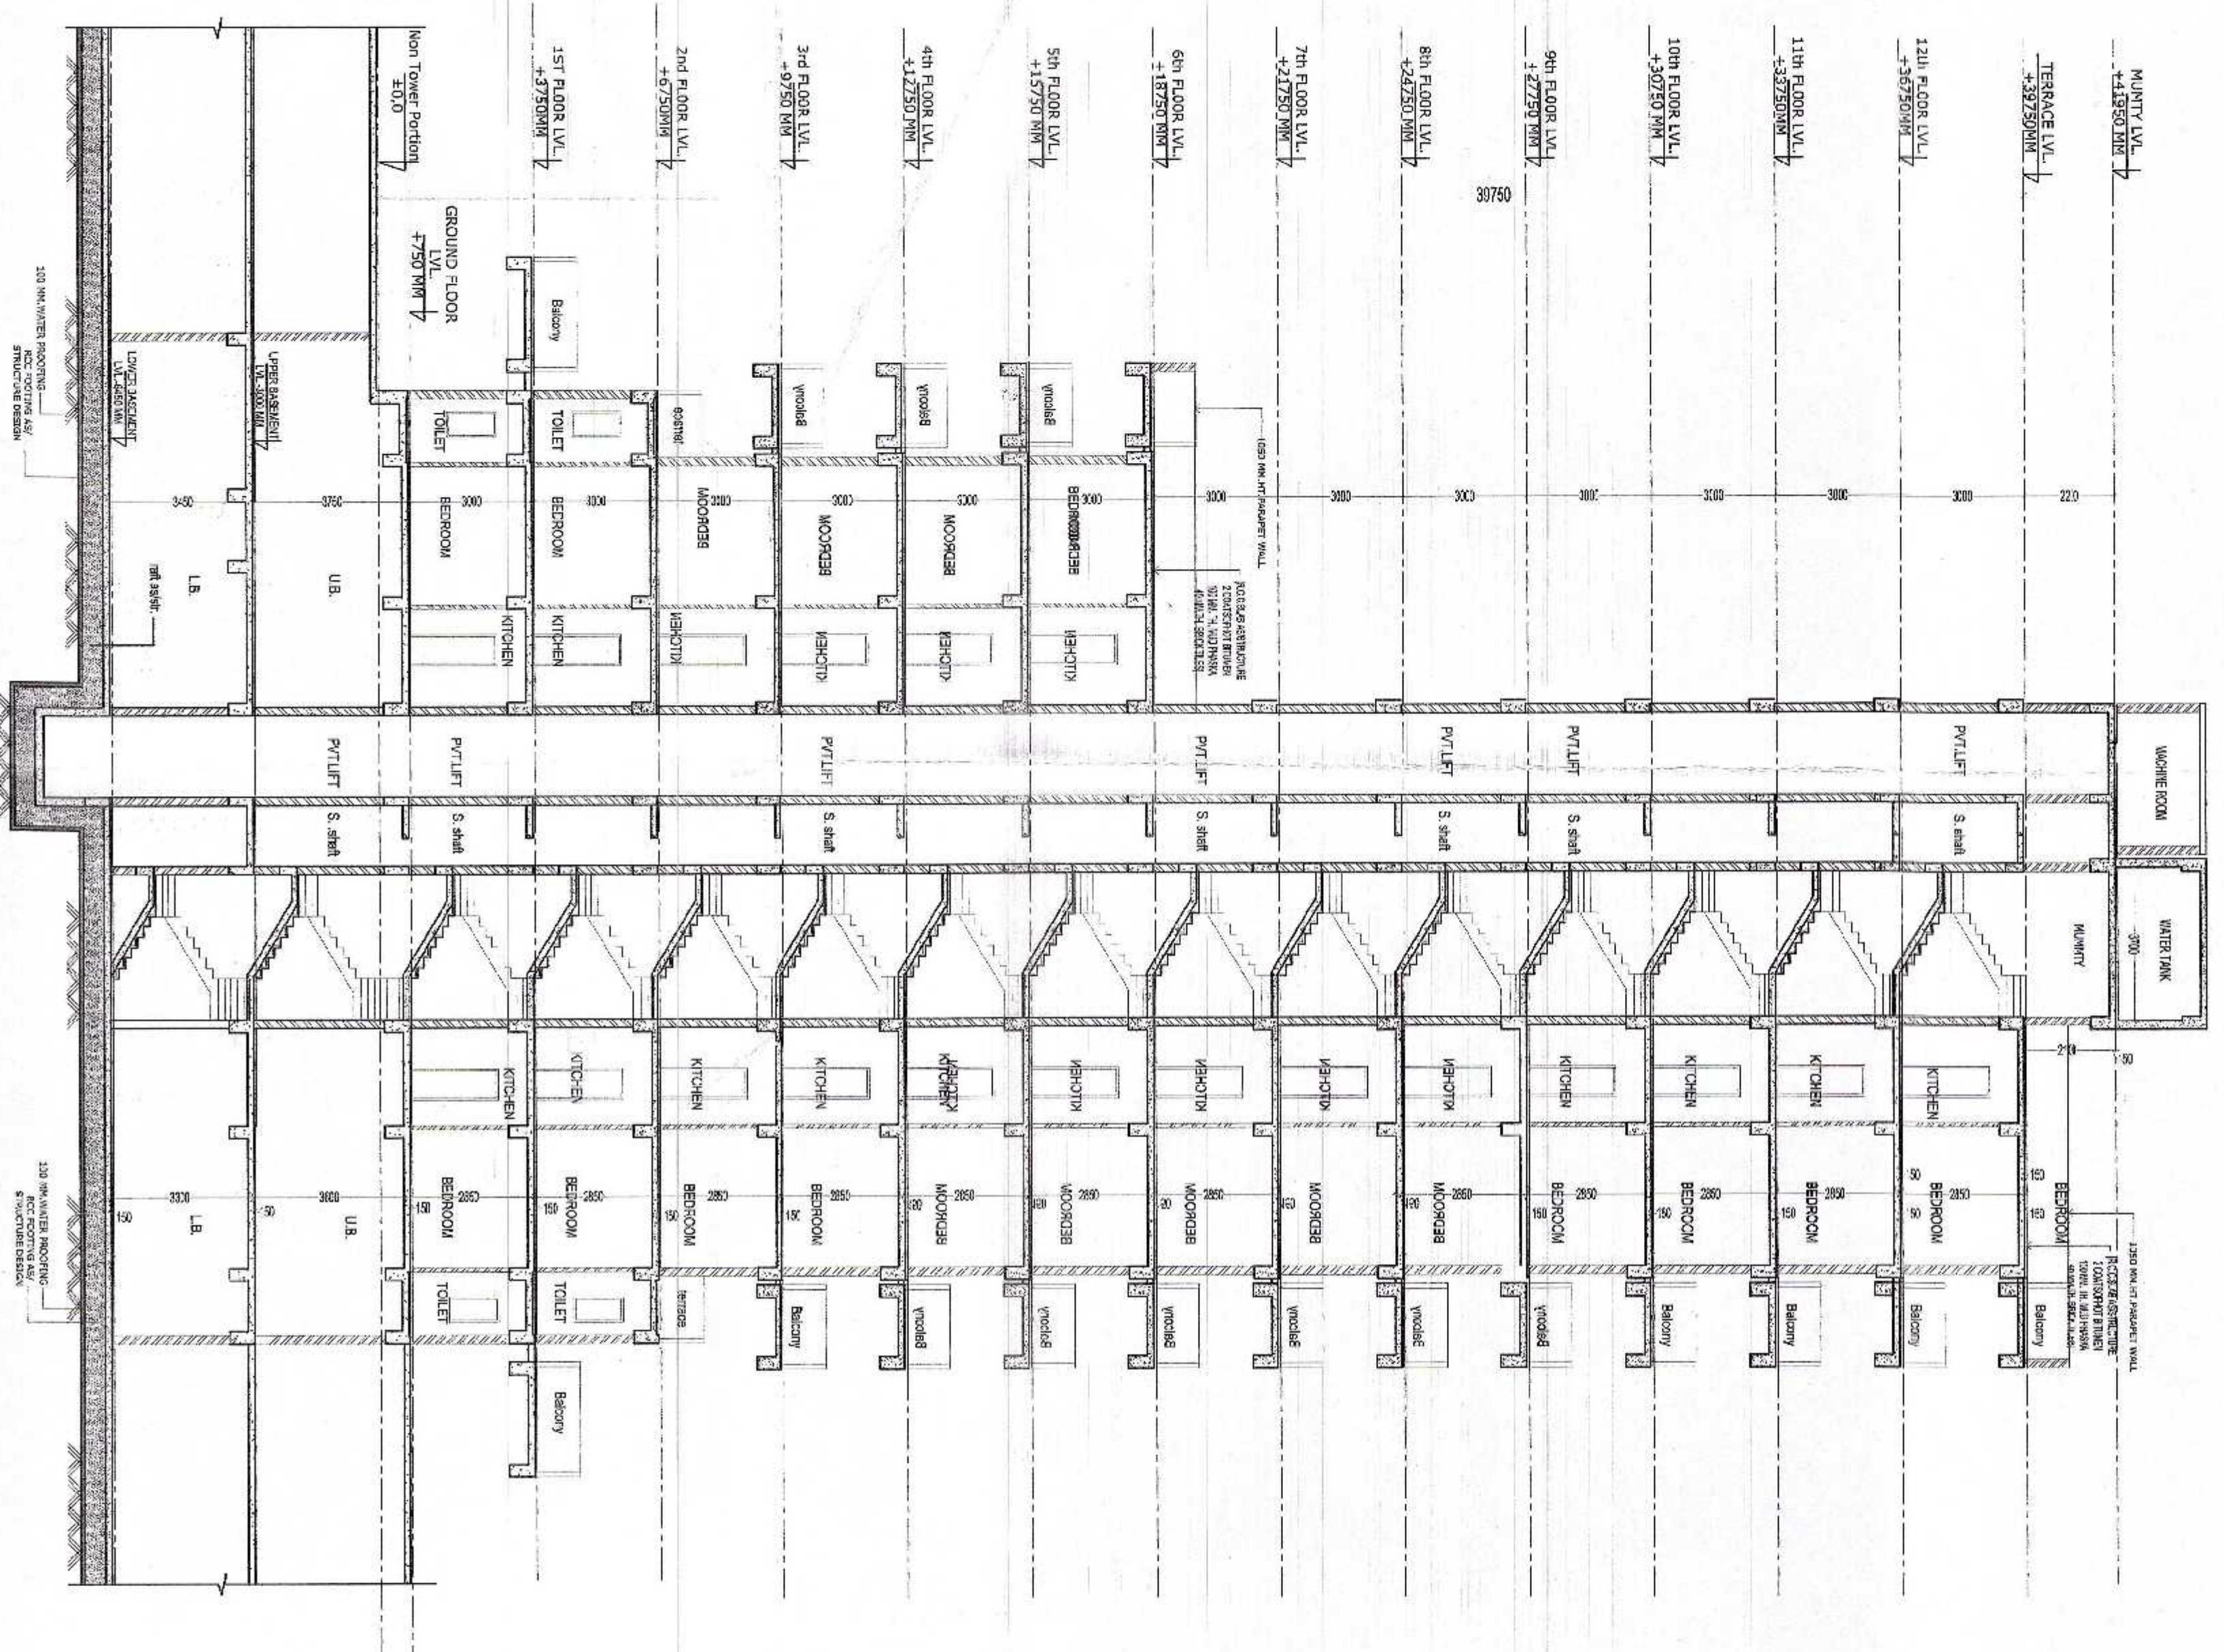
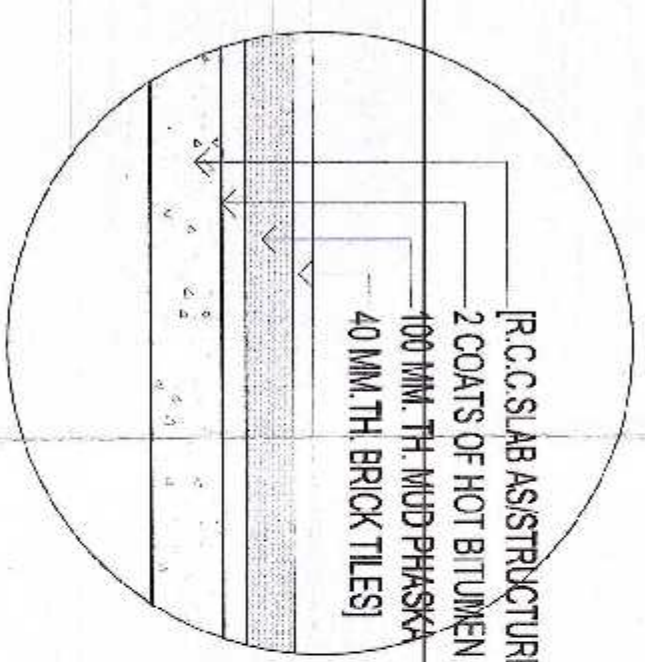


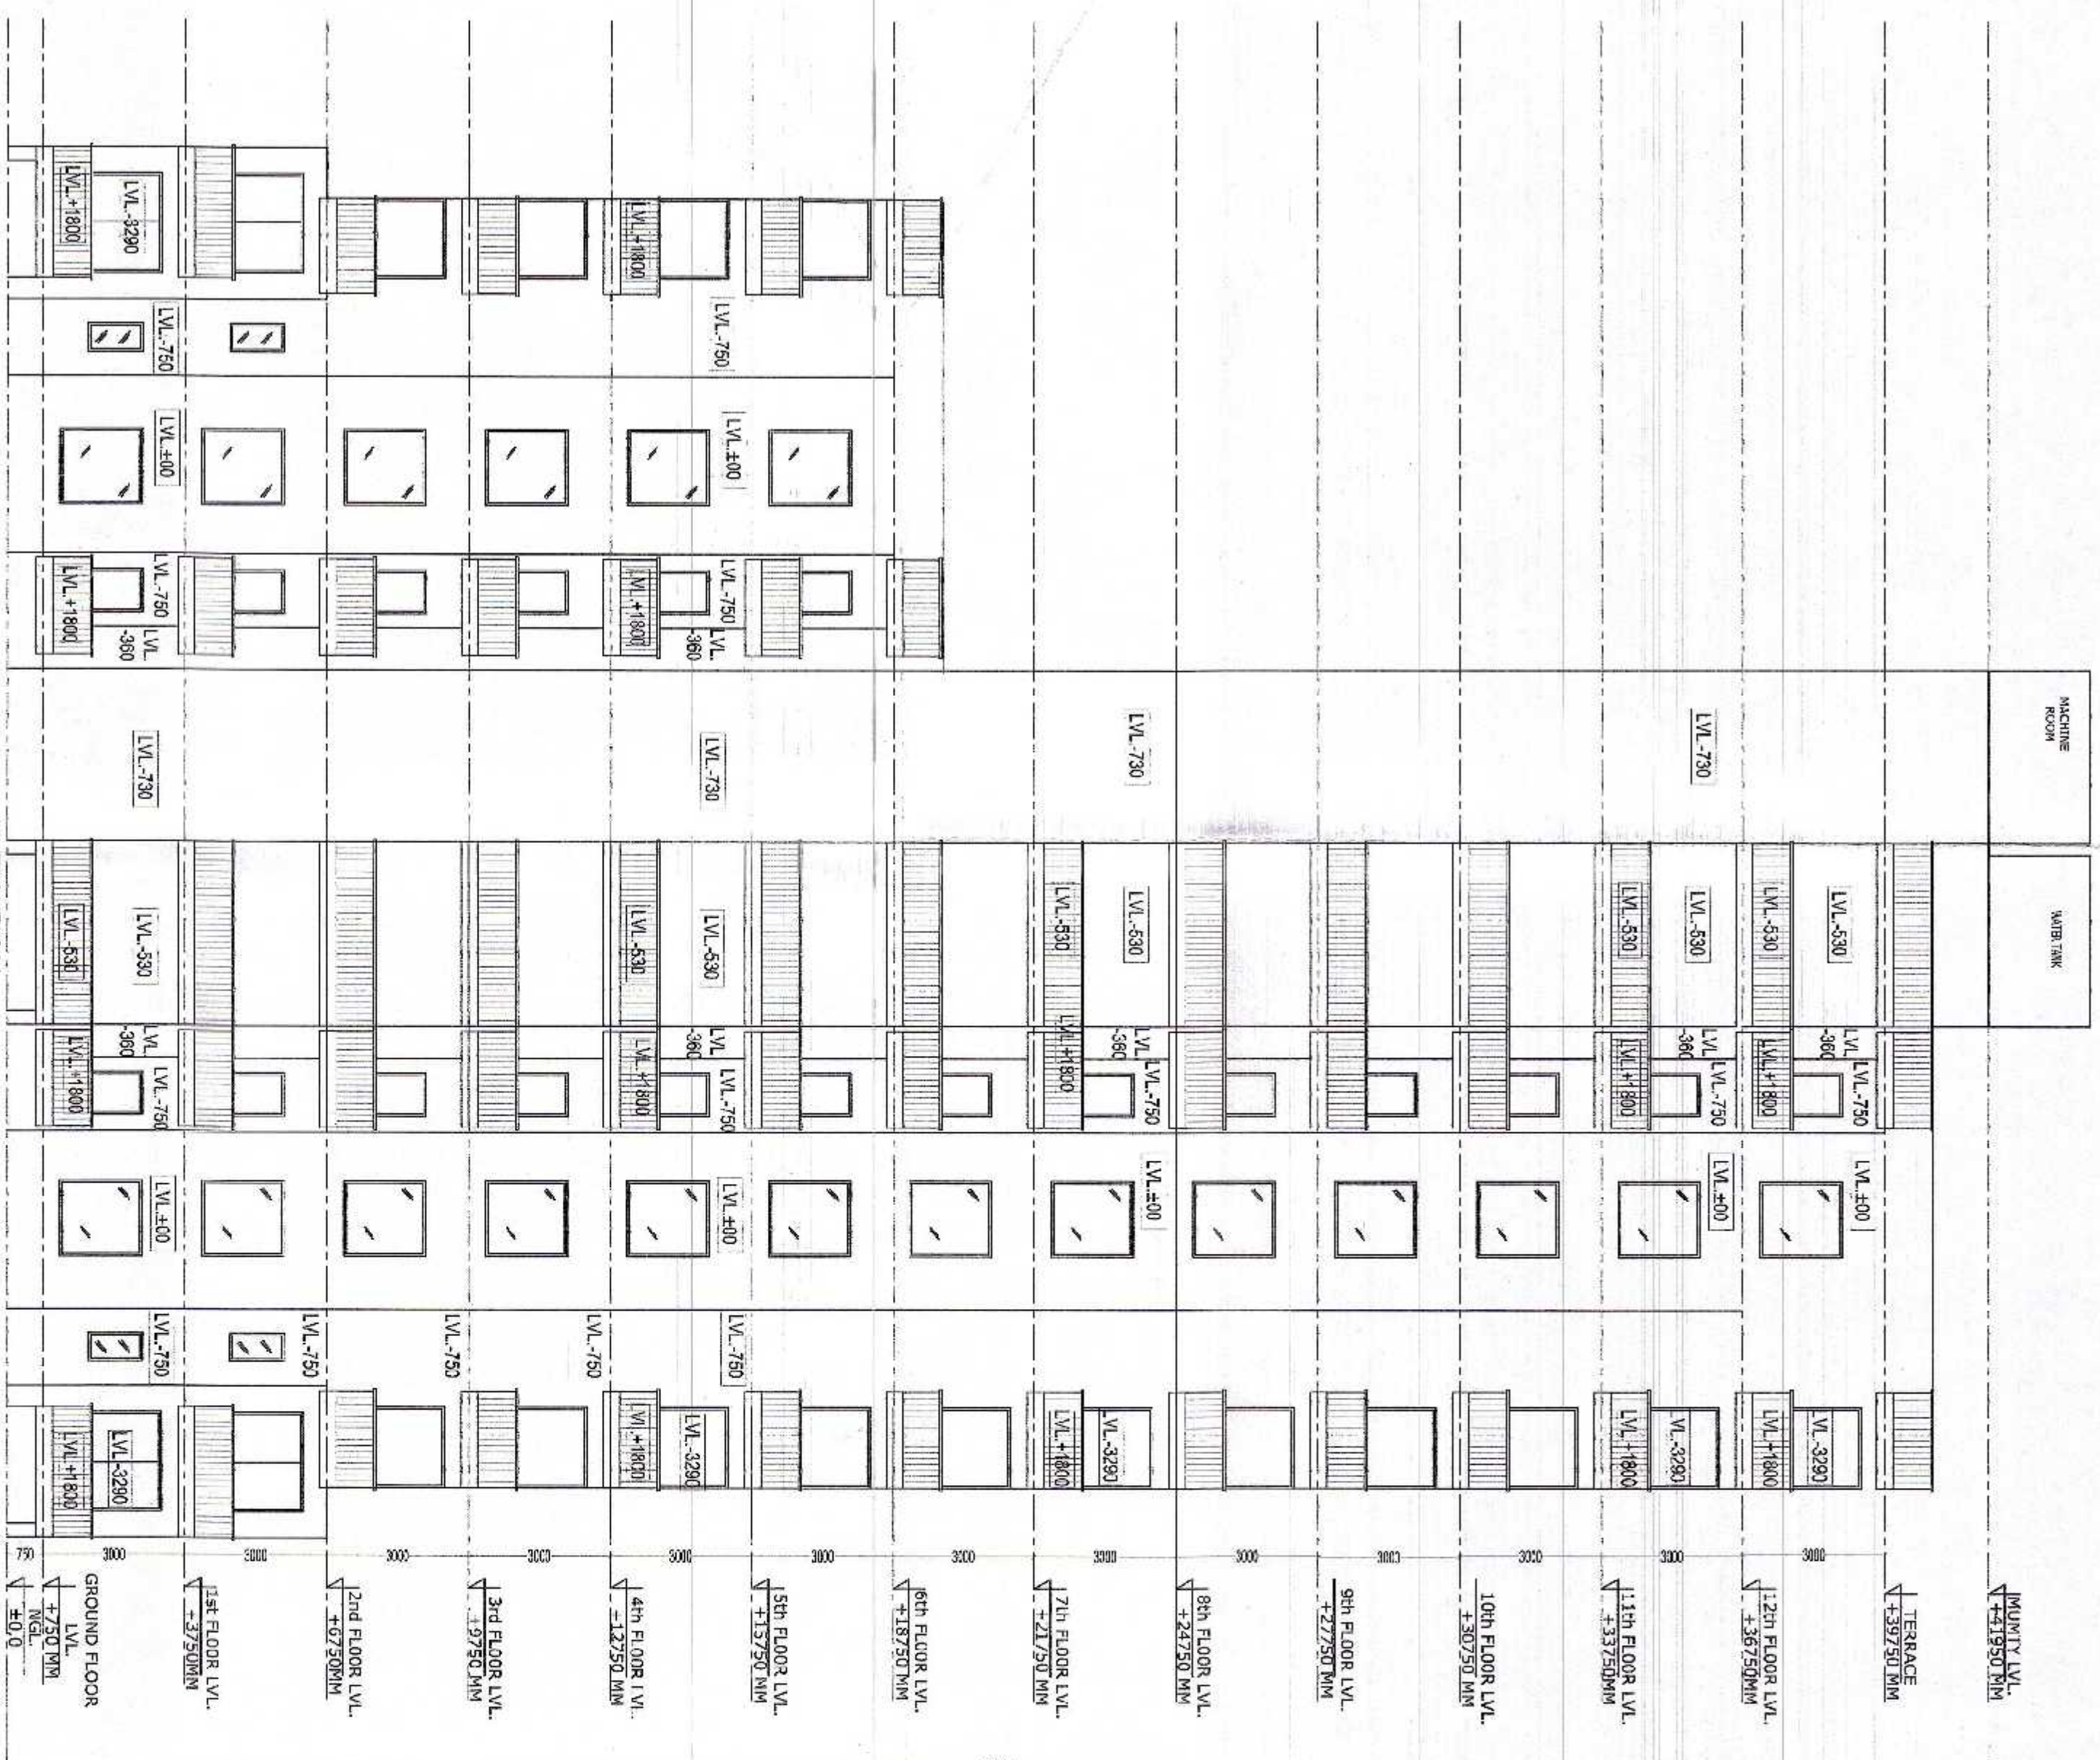

SECTION A-A'
TOWER - vs- 4th & 5th

OWNER MIS RISE PROJECTS PVT. LTD.	
ARCHITECT At. Rachit Sharma 195, RAM VIHAR, DELHI-92, PHONE-011-42518322	
DRAWING TITLE SECTION - A-A' 15	DRAWING NO.
NORTH	SCALE
ARCH. SEAL & SIG.	OWNERS SIG.
RACHIT SHARMA B.Arch, MDP COA No.- CA/2002/30415	for RISE PROJECTS PVT. LTD. Authorized Signatory

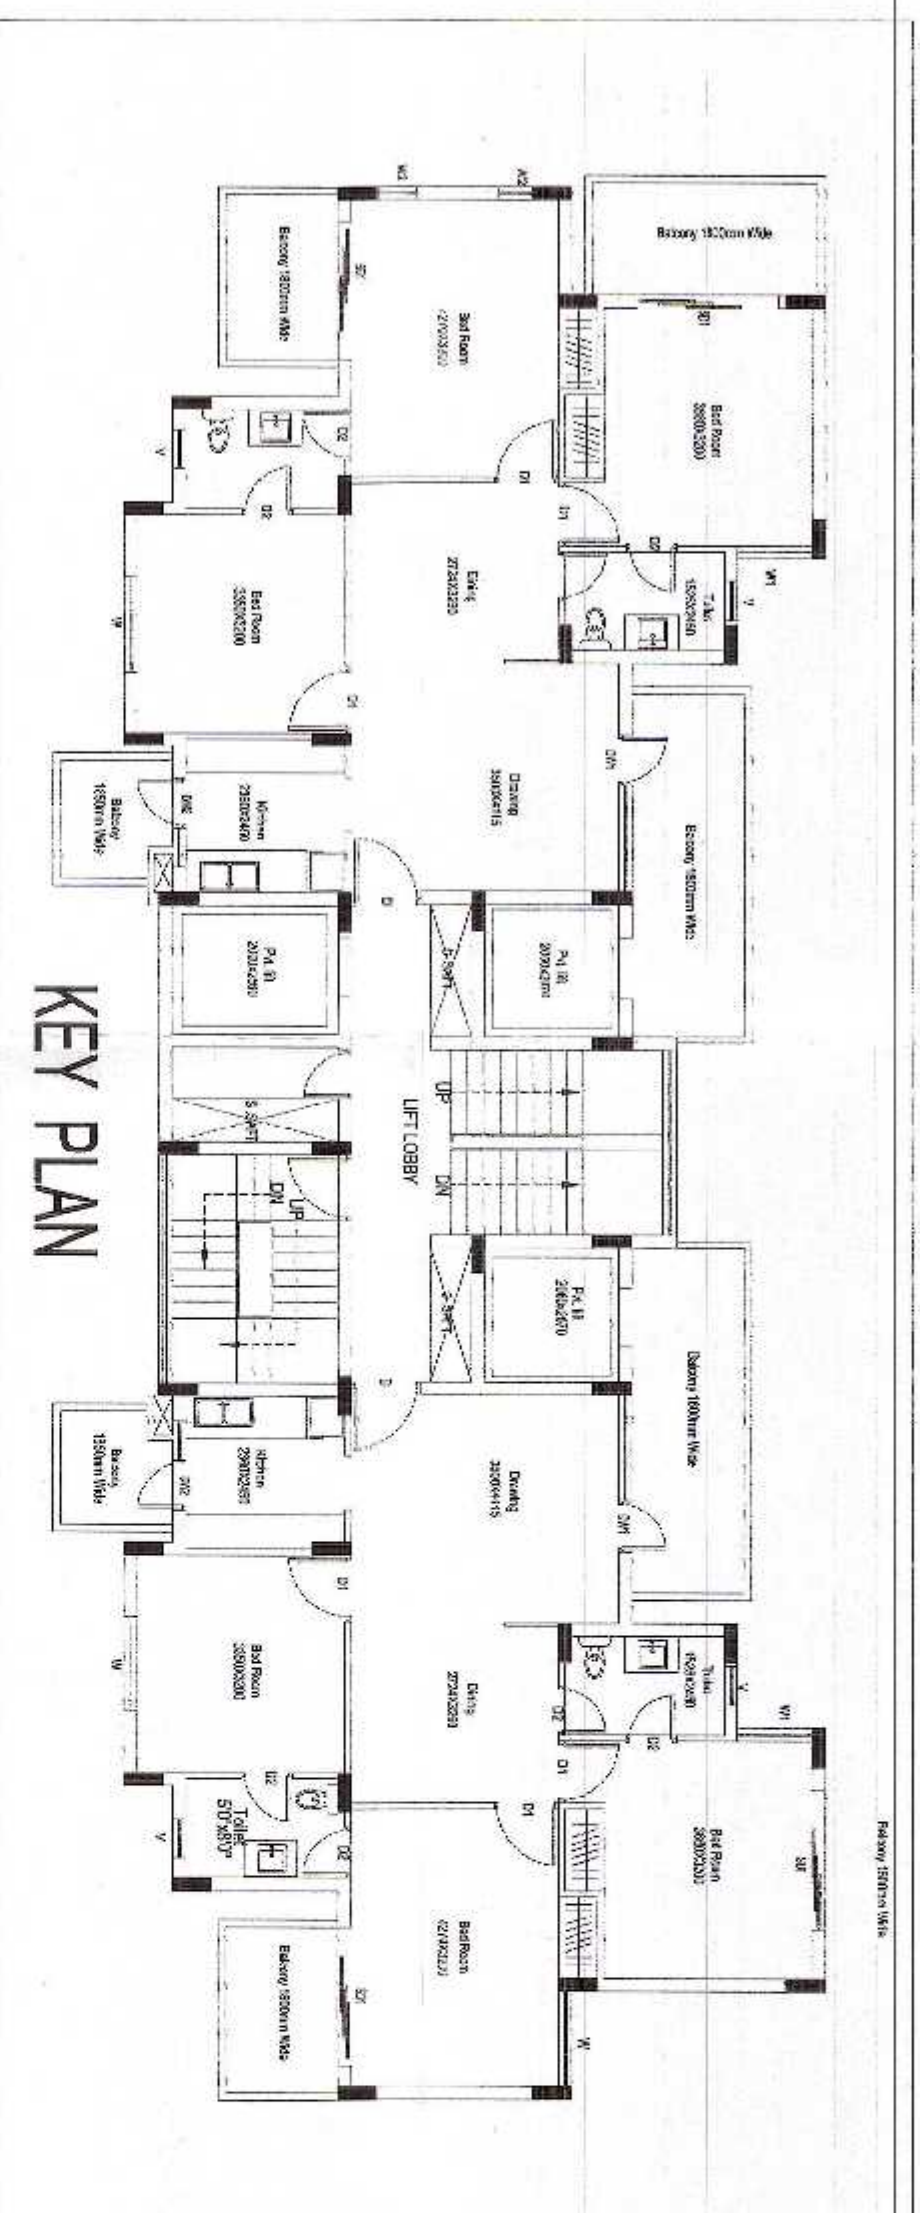

ELEVATION
TOWER-VS-4 & 5

REVISED SUBMISSION DRAWINGS FOR PROPOSED GROUP
HOUSING ON PLOT NO. -02 AT SECTOR-41, FARIDABAD
(HARAYANA)

OWNER
M/S RISE PROJECTS PVT. LTD.


ARCHITECT
At. Rachit Sharma
195, RAM VIHAR, DELHI-92, PHONE-011-42518322

DRAWING TITLE
ELEVATION
DRAWING NO. 14

NORTH
SCALE
1:100

ARCH. SEAL & SIG.
RACHIT SHARMA
BATCH: MUDP
COA No.-CA/2002/20415

for RISE PROJECTS PVT. LTD.
Authorized Signatory

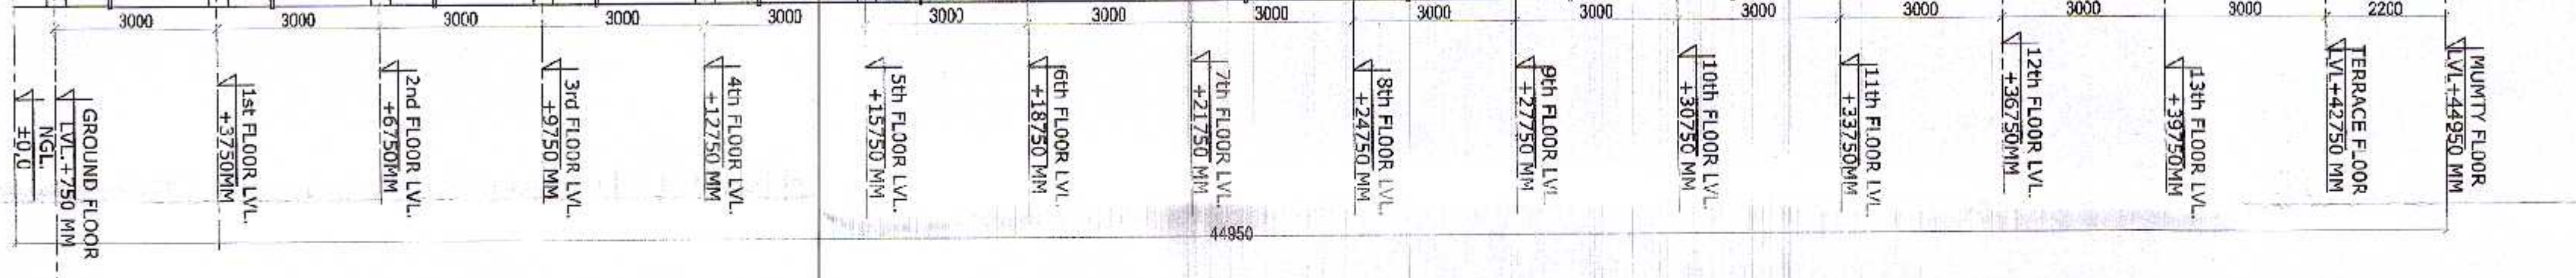

TOWER - vs- 6,7,8& 9

Deputy Town Planner
Municipal Corporation
FARIDABAD
ARCH. SE/

Commissioner
1:100 cont
OWNERS SIG

RACHIT SHARMA
B.Arch. MUDP
COA No.- CA/2002/30415

for RISE PROJECTS PVT. LTD.
Authorized Signatory

REVISED SUBMISSION DRAWINGS FOR PROPOSED GROUP
HOUSING ON PLOT NO. - 02 AT SECTOR 41, FARIDABAD
(HARAYANA)

OWNER
MISRISE PROJECTS PVT .Ltd


ARCHITECT

At. Rachit Sharma


195, RAM VIHAR, DELHI-92, PHONE-011-425183222



DRAWING NO.	DRAWING TITLE	SCALE	NORTH
10-4-18	ELEVATION for MAR-33	SCALE	NORTH

ARCH. SEA

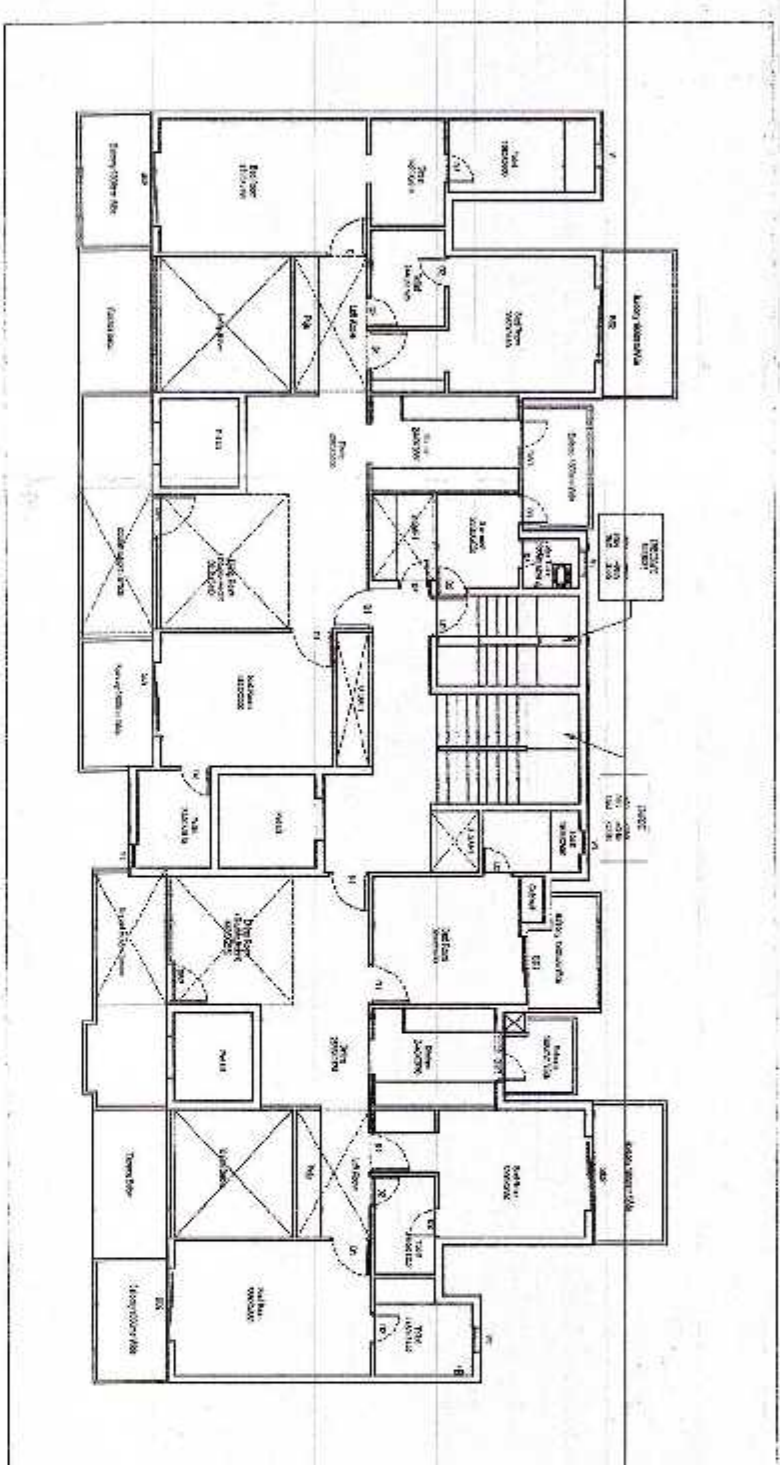

OWNER	MIS RISE PROJECTS PVT. Ltd	
ARCHITECT	At. Ruchi Sharma 195, RAM VIHAR, DELHI-92, PHONE-011-42518322	
DRAWING TITLE	ELEVATION	
NORTH	SCALE	
ARCH. SEAL & SIG.	OWNERS SIG.	
for RISE PROJECTS PVT. LTD.		
Authorized Signatory		

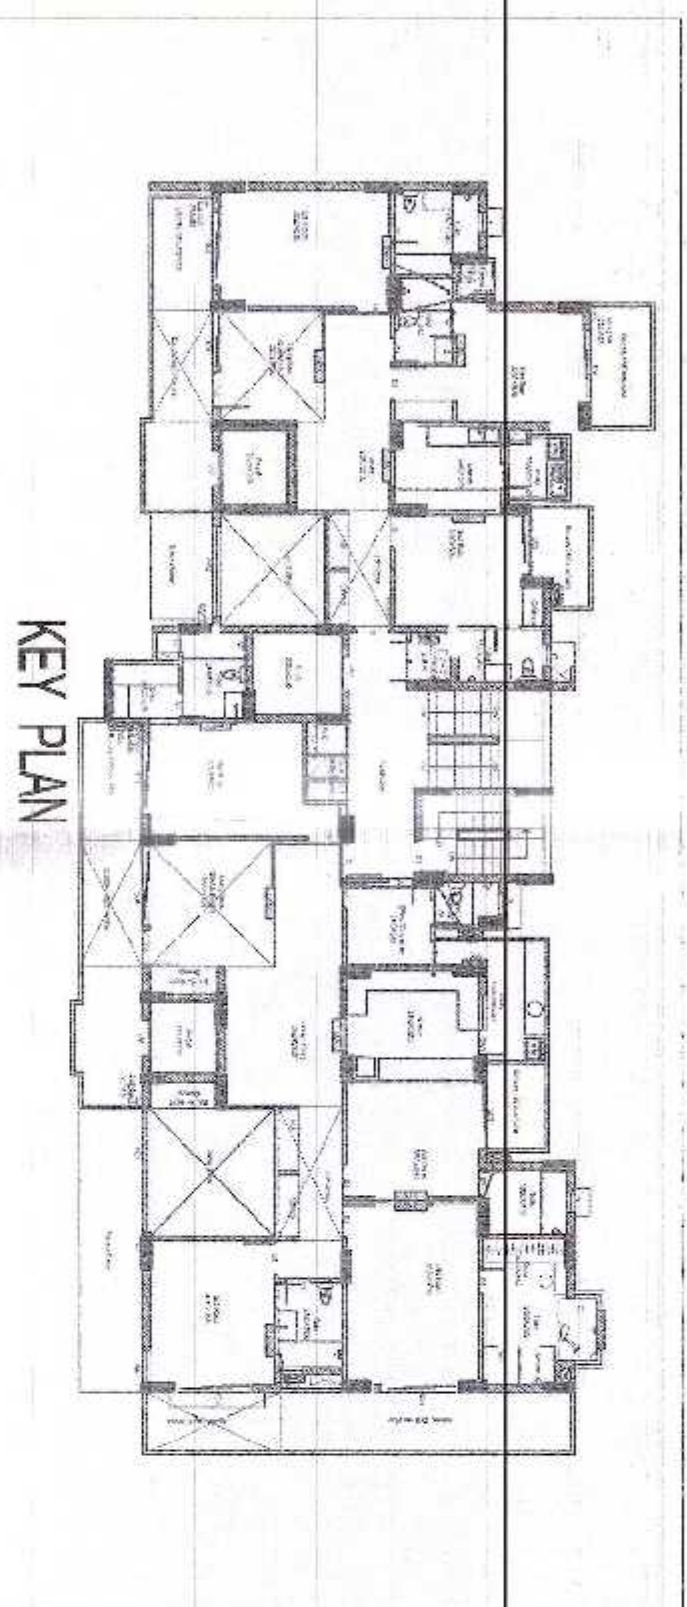

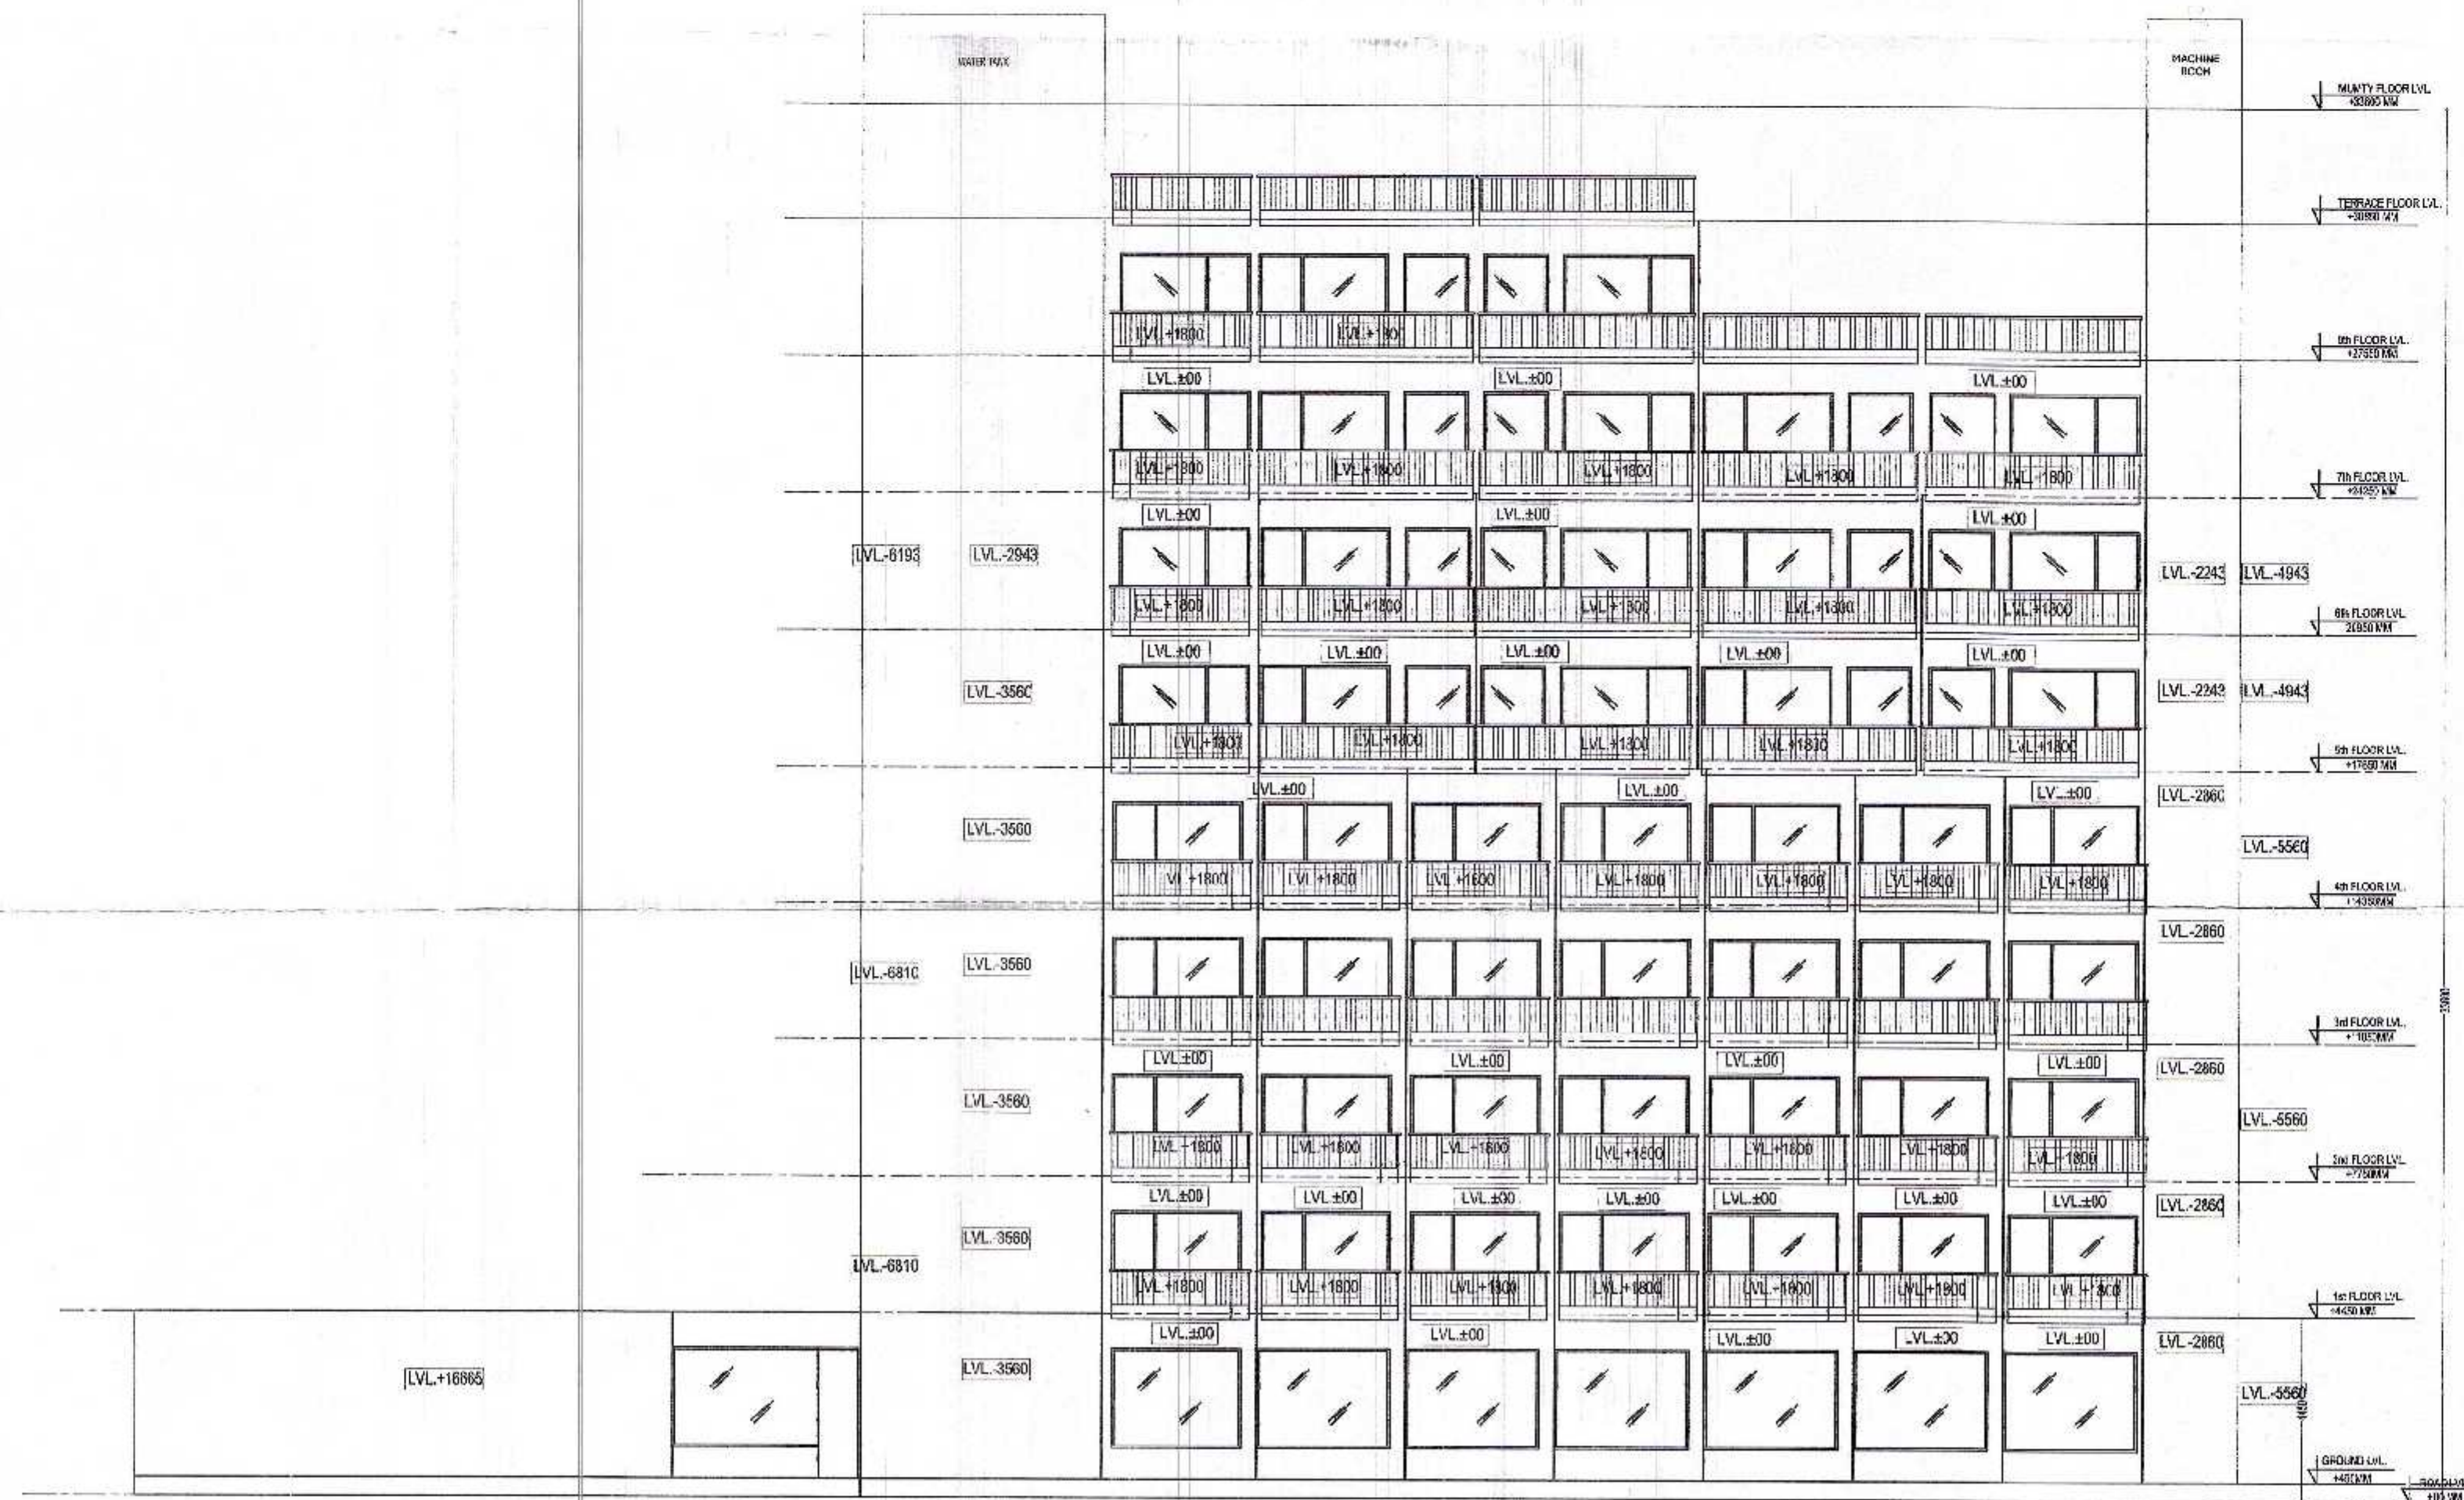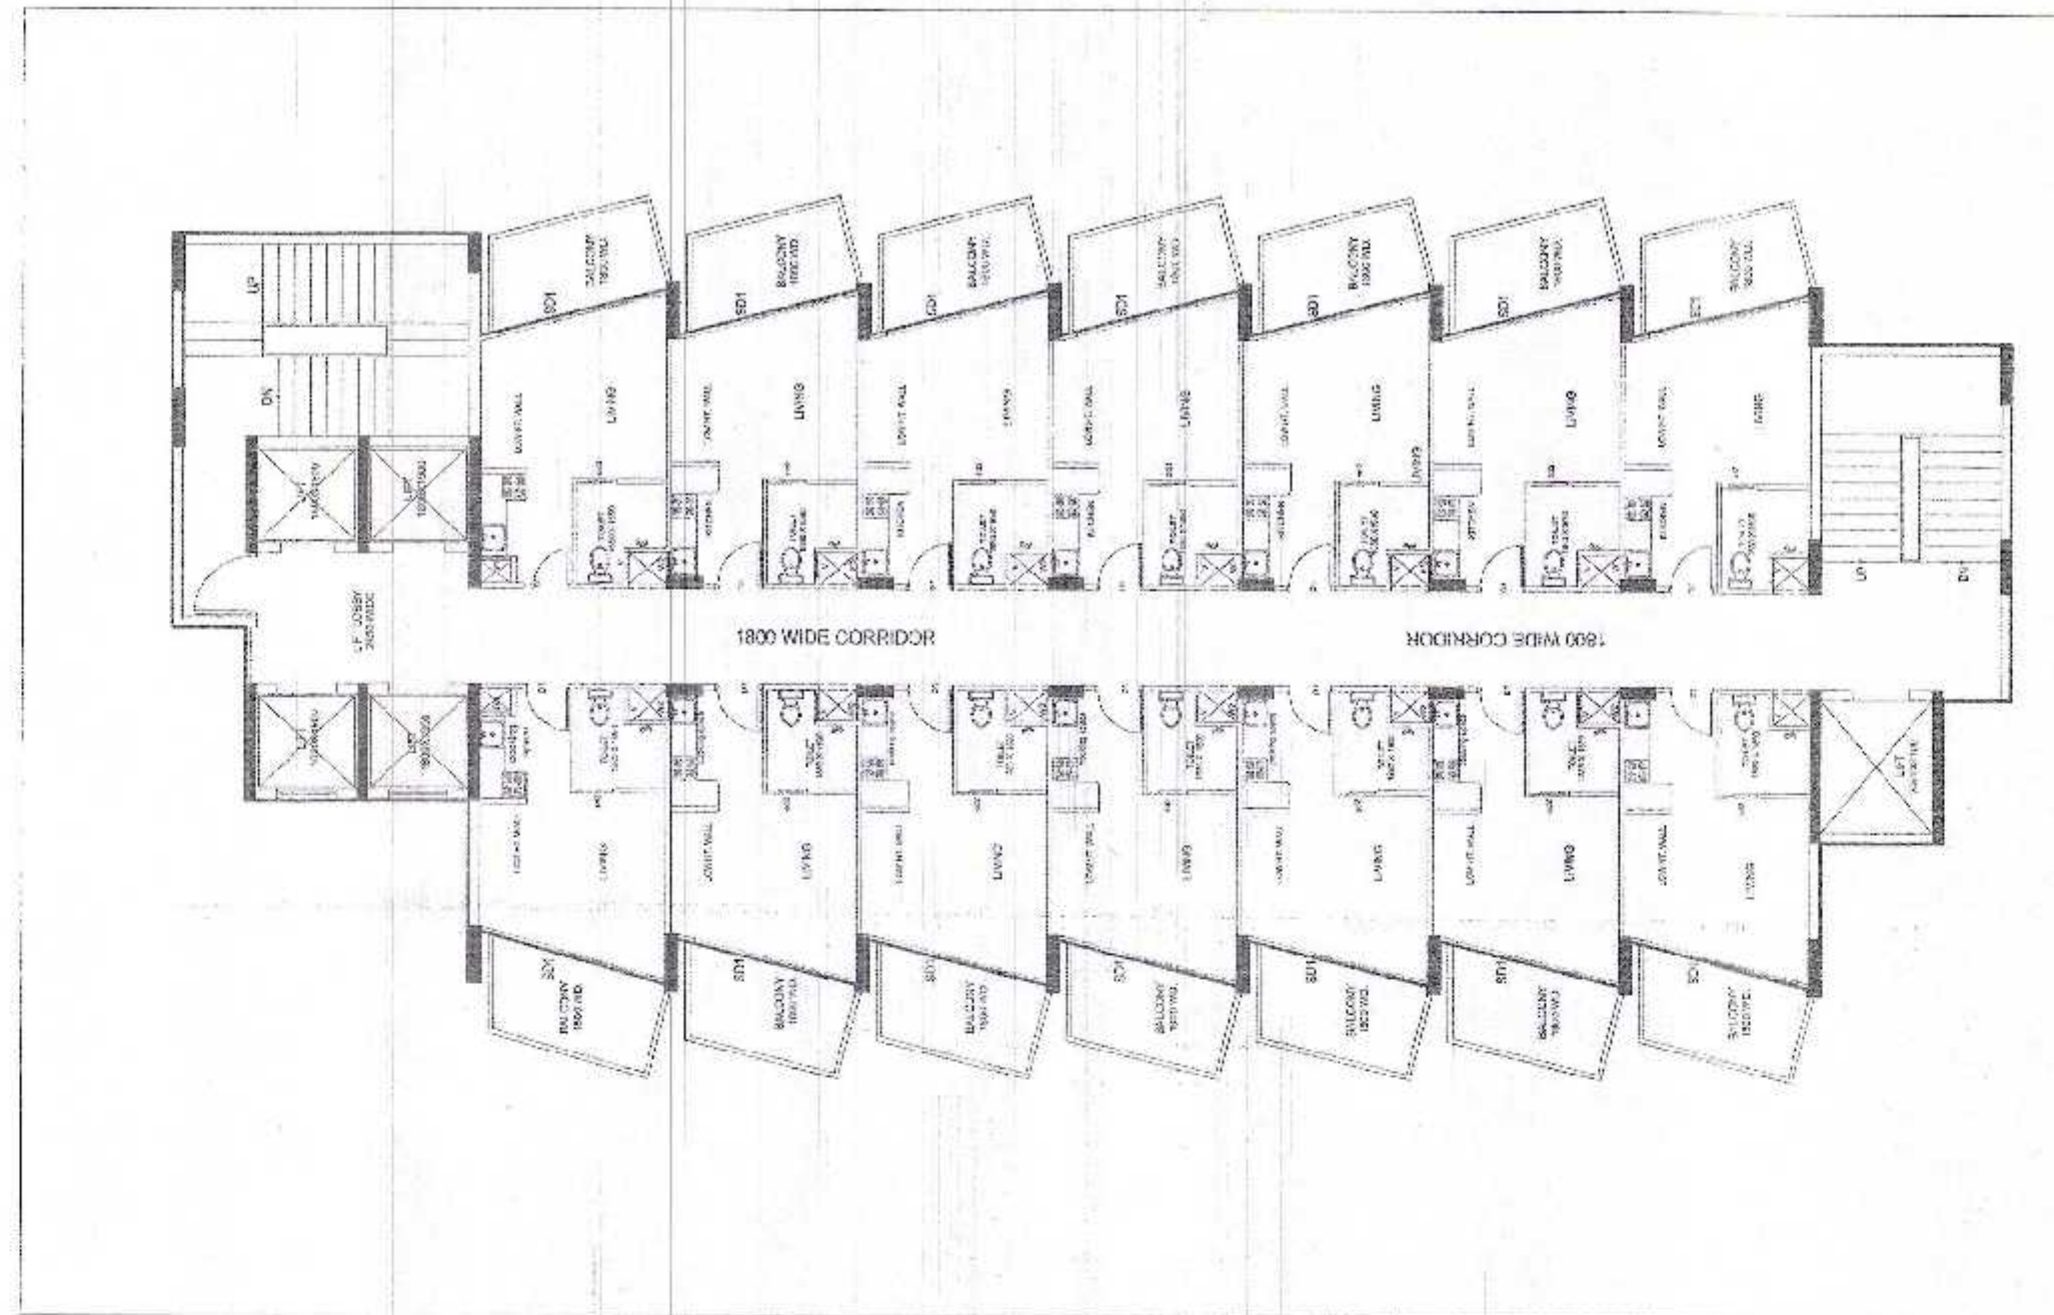

ELEVATION
TOWER-VS-F

TOWER-VS-F
ELEVATION

DRAWING NO.
53

M.C.E. OFFICE
Date: 12-11-18
Diary No. 9

Project Town Planner
Municipal Corporation
FARIDABAD

REVISED SUBMISSION DRAWINGS FOR PROPOSED GROUP
HOUSING ON PLOT NO - 02 AT SECTOR-41, FARIDABAD
(HARYANA)

OWNER

M/S RISE PROJECTS PVT .Ltd

ARCHITECT

Ar. Rachit Sharma
195, RAM VIHAR, DELHI-92, PHONE-011-42518322

DRAWING TITLE
ELEVATION

DRAWING NO.
53

NORTH

SCALE

1:100

ARCH. SEAL & SIG.

OWNERS SIG.

RACHIT SHARMA
B.Arch. MUOP
COA No.- CA/2002/30415




for RISE PROJECTS PVT. LTD.
Authorized Signatory

SANCTIONED
Valid for 1 year
up to 12-11-18

Joint Commissioning
Municipal Corporation
Faridabad

LOWER BASEMENT PLAN / PARKING CALCULATION 03

1	Description	211 Units
1	Proposed Dwelling Units	211 Units
2	Permissible Parking Required = $211 \times 1.0 = 211$	211 EGS (say)
3	Area of Upper Basement	57.28 44
4	Permissible parking Basement @35 sqmt per EGS	Say 163 EGS
5	Open to sky area of upper basement	616.08
6	Permissible parking in open to sky @30 sqmt per EGS	Say 20 EGS
7	Area of Lower Basement	616.87 SQ.MT
8	Permissible parking at Basement @35 sqmt per EGS	Say 176 EGS
9	Total Parking Provided = $154 + 140 + 20 = 314$	314 EGS
10	Parking Provided in Upper Basement (Covered)	140 EGS
11	Parking Provided in Lower Basement (Covered)	154 EGS
12	Parking Provided in open in upper basement	20 EGS
13	Covered car parking Required @ 50 % of Total EGS Provided	157 EGS
14	= 50% of 314 = 157	
15	Covered car parking Provided	204 EGS

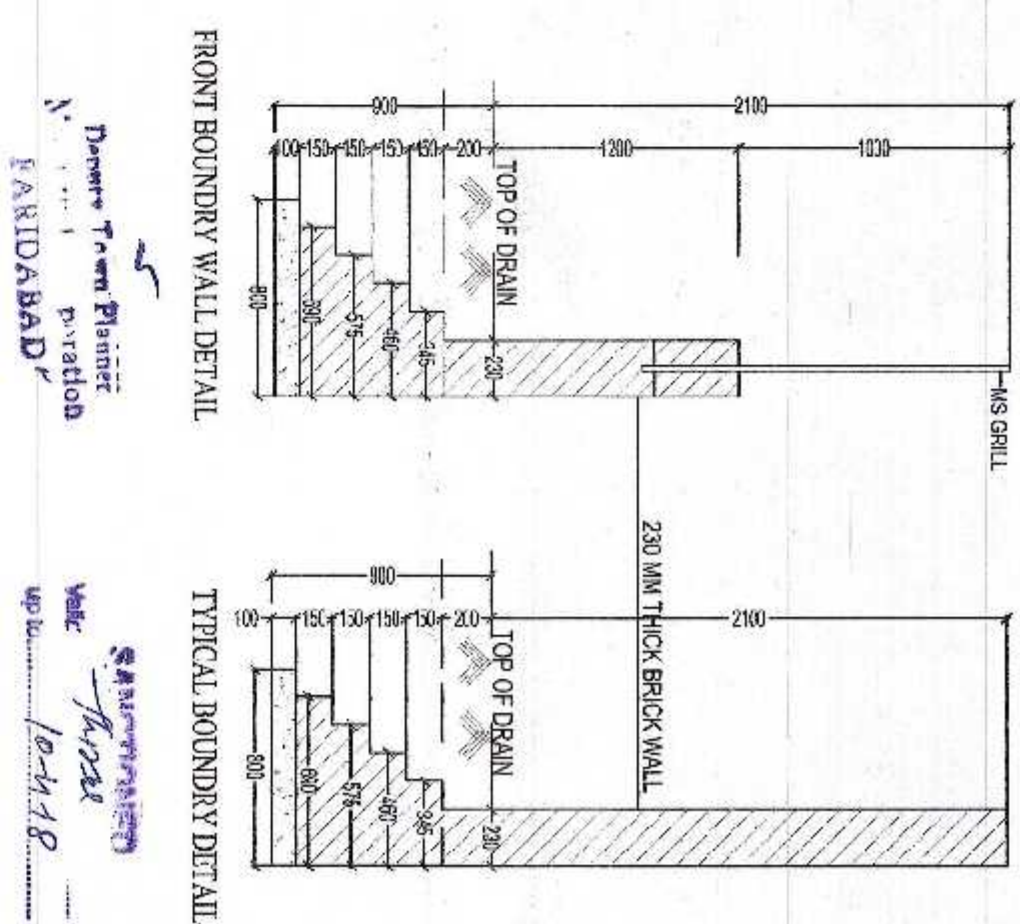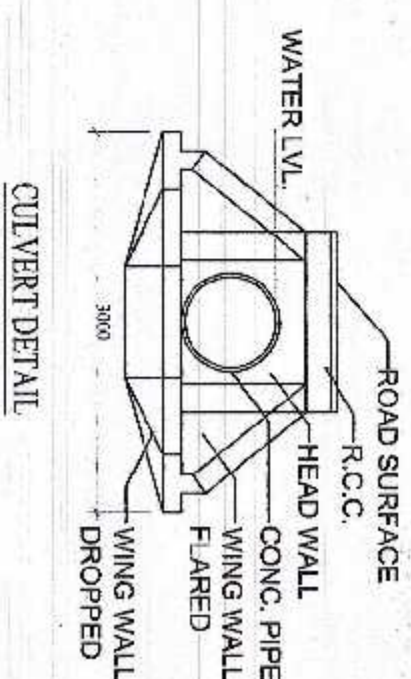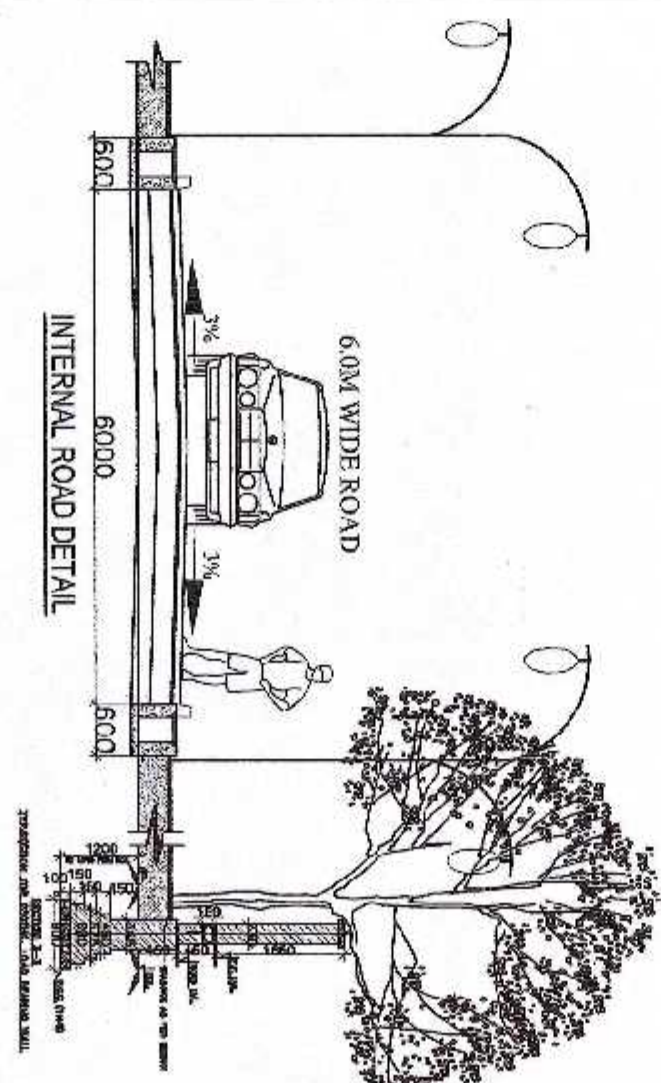

OWNER
MIS RISE PROJECTS PVT. Ltd.

195, RAM VIHAR, DELHI-92, PHONE-011-42518322

DRAWING TITLE	DRAWING NO.
LOWER BASEMENT PLAN / PARKING CALCULATION	0

NORTH
SCALE




ARCH. SEAL & SIG.	OWNERS SIG.
-------------------	-------------

For RISE PROJECTS PVT. LTD

 Authorized Signatory

RAJESH SHARMA
 BACHA, NUDE
 COA No. CA20200018

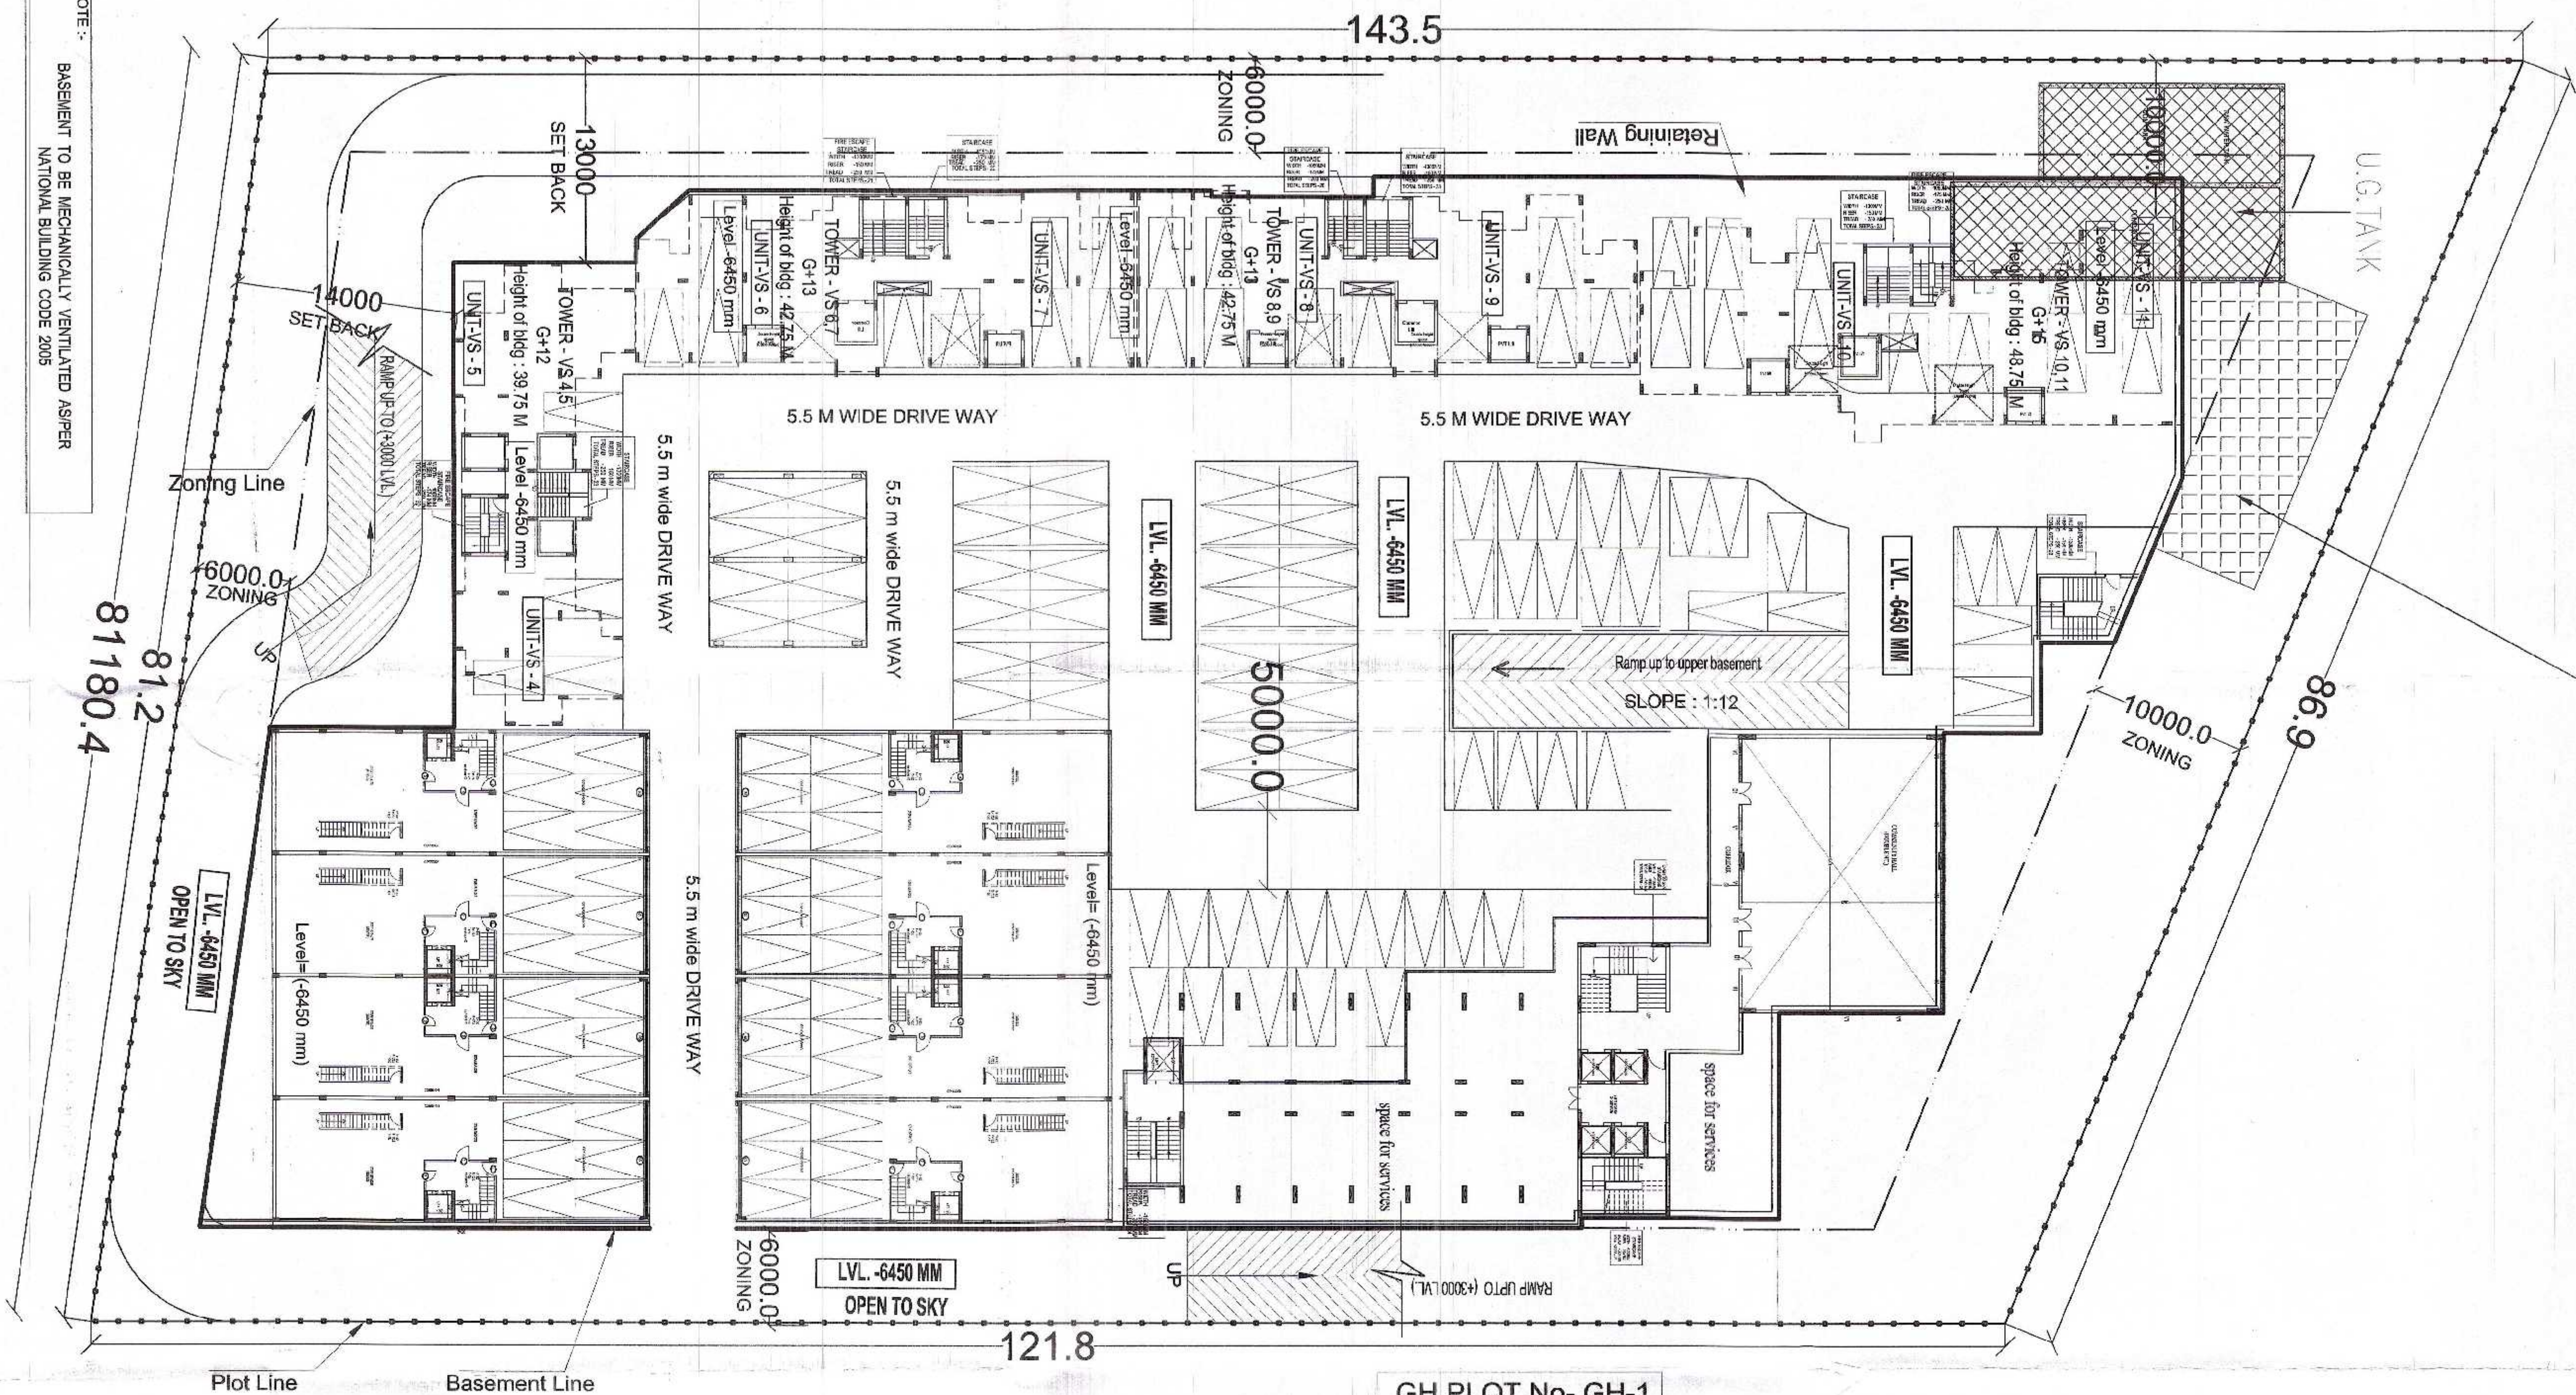

NOTE :-
BASEMENT TO BE MECHANICALLY VENTILATED AS/PER
NATIONAL BUILDING CODE 2005

DATE 22-15

AREA STATEMENT

Sl. No.	Area	Unit	Area	Total
1	2.225	X	11.245	25.020
2	1.215	X	7.495	9.106
3	3.750	X	11.245	42.169
4	3.325	X	9.220	30.657
5	5.885	X	10.845	63.823
6	2.730	X	0.900	2.457
7	2.840	X	10.545	29.948
8	1.240	X	9.630	11.941
9	2.050	X	9.030	18.512
10	2.220	X	8.420	18.692
11	3.600	X	10.645	38.322
12	1.260	X	6.895	8.688
13	2.180	X	7.810	17.026
TOTAL AREA OF (A)=				316.360

DEDUCTION AREA

Sl. No.	Area	Unit	Area	Total
(a)	3.350	X	3.175	10.636
(b)	2.220	X	1.950	4.329
(c)	2.150	X	1.540	3.311
(d)	2.250	X	3.545	7.976
(e)	3.350	X	0.825	2.764
(f)	2.330	X	2.435	5.674
(g)	2.220	X	1.950	4.329
(h)	3.200	X	2.965	9.488
(i)	1.525	X	1.195	1.822
TOTAL AREA OF (B)=				50.329

AREA OF (B-BLOCK)

TOTAL AREA OF (A)=	316.360
TOTAL AREA OF (B)=	50.329
TOTAL AREA OF (A-B)=	266.031

NON FAR

Sl. No.	Area	Unit	Area	Total
(A)	3.350	X	1.915	6.415
(B)	3.200	X	1.825	5.840
(d)	2.250	X	3.545	7.976
TOTAL AREA=				20.232

SCHEDULE OF OPENING

SL.NO.	TYPE	SIZE	SILL LVL.	LINTEL LVL.
1.	DW1	3350x2500	0.0	2500
2.	DW2	3200x2500	0.0	2500
3.	DW3	1240x2500	0.0	2500
4.	SD1	1840x2500	0.0	2500
5.	SD2	1885x2500	0.0	2500
6.	D	1050x2100	0.0	2100
7.	D1	1000x2100	0.0	2100
8.	D2	750x2100	0.0	2100
9.	D3	750x2500	0.0	2500
10.	V	750x1200	900	2100
11.	V1	600x1200	900	2100

REVISED SUBMISSION DRAWINGS FOR PROPOSED GROUP

HOUSING ON PLOT NO - 02 AT SECTOR-41,
FARIDABAD (HARYANA)

OWNER

Deputy Town Planner
Municipal Corporation
FARIDABAD

M/S RISE PROJECTS PVT.LTD

Ar. Rachit Sharma

195, RAM VIHAR, DELHI-92, PHONE-011-42518322

DRAWING TITLE
TOWER - 8 & 9
1st floor plan

26

NORTH

SCALE


1:75

ARCH. SEAL & SIG.


RACHIT SHARMA
B.Arch. MUDP
COA No. - CA/2002/30415


OWNERS SIG.

for RISE PROJECTS PVT. LTD.
Authorized Signatory


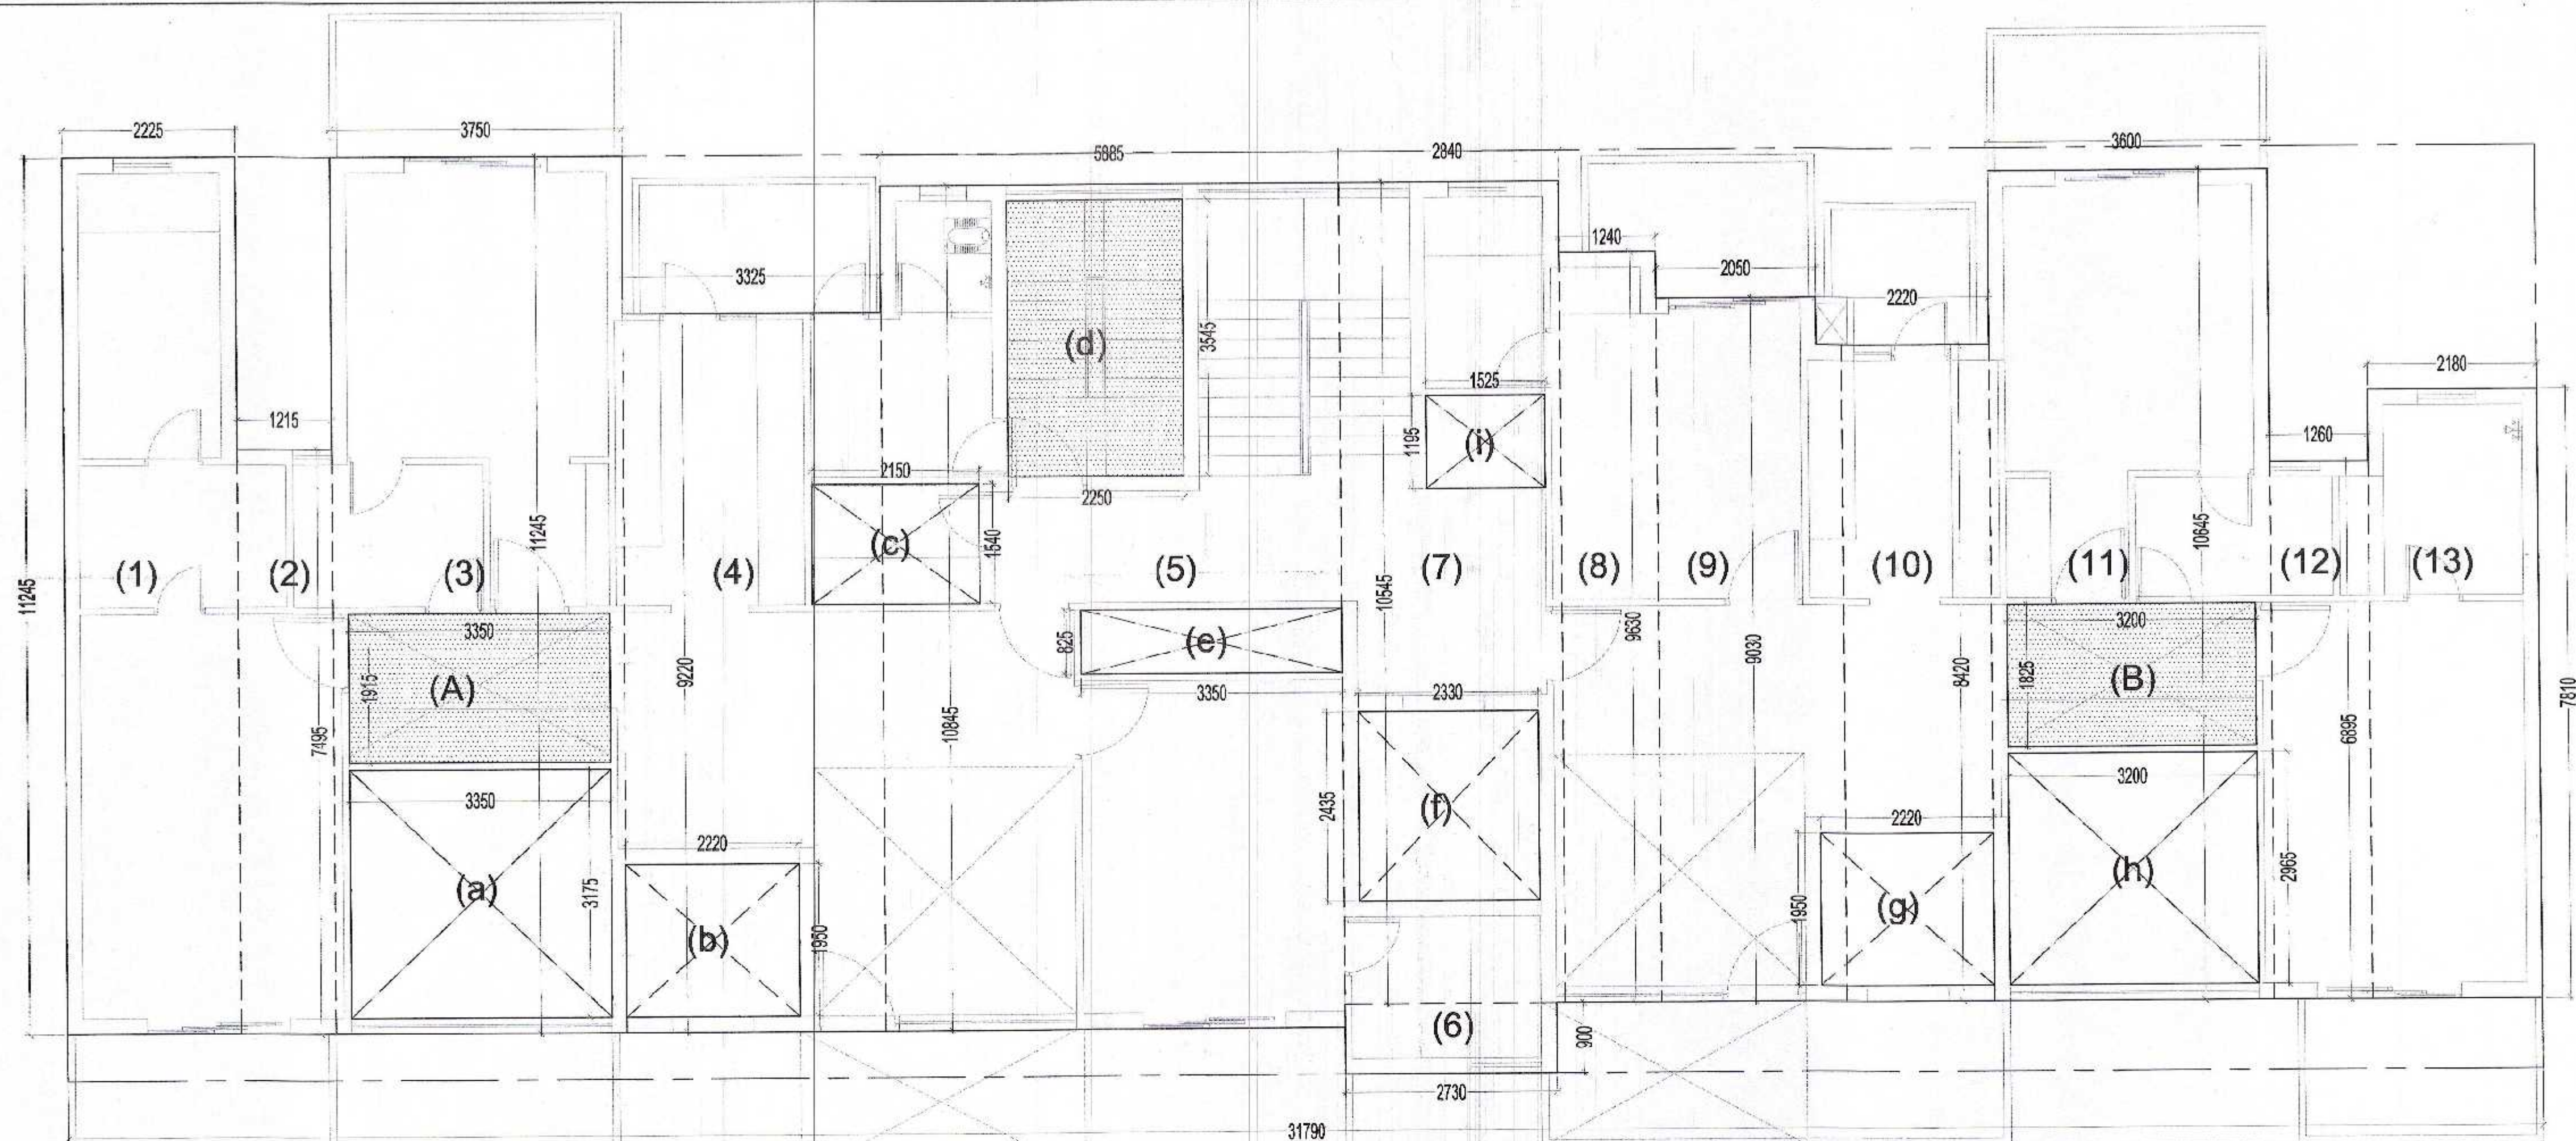


AREA ENVELOP PLAN

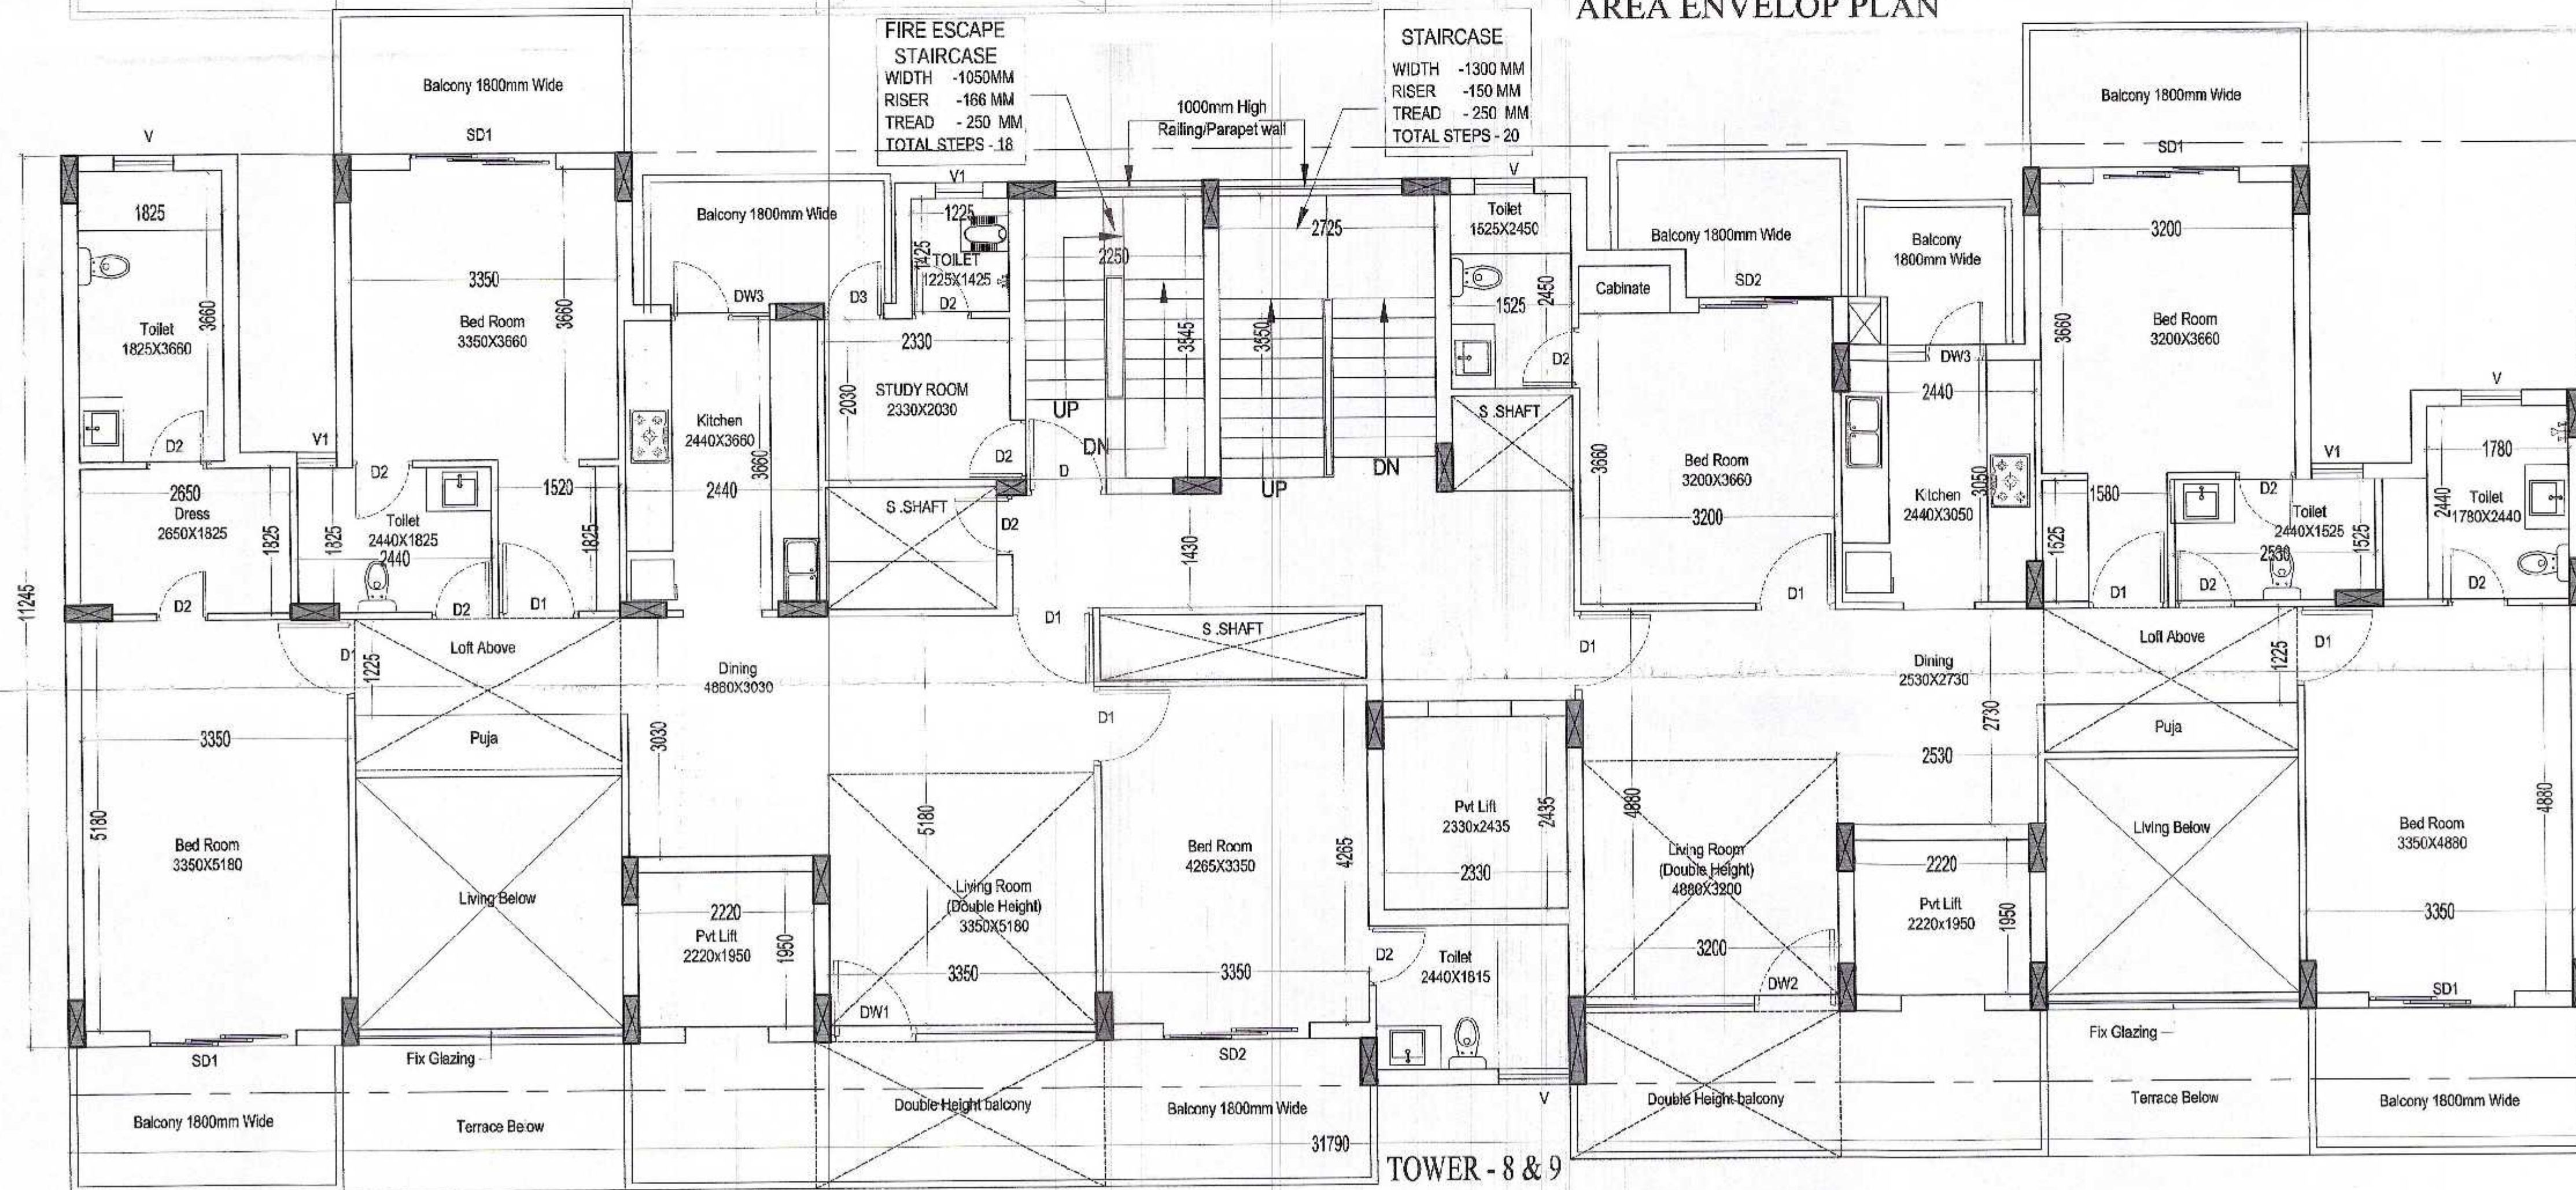
TOWER - 8 & 9
1st floor plan

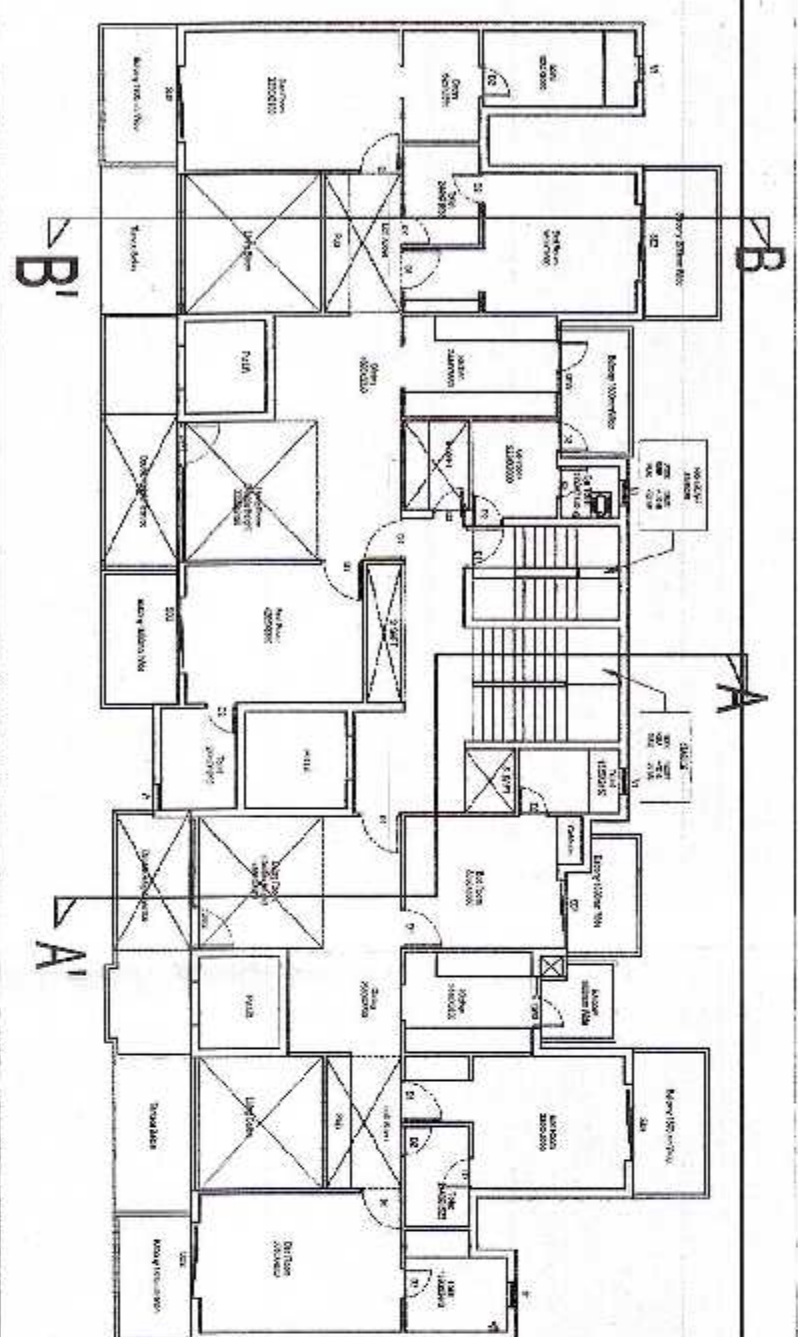

KEY PLAN

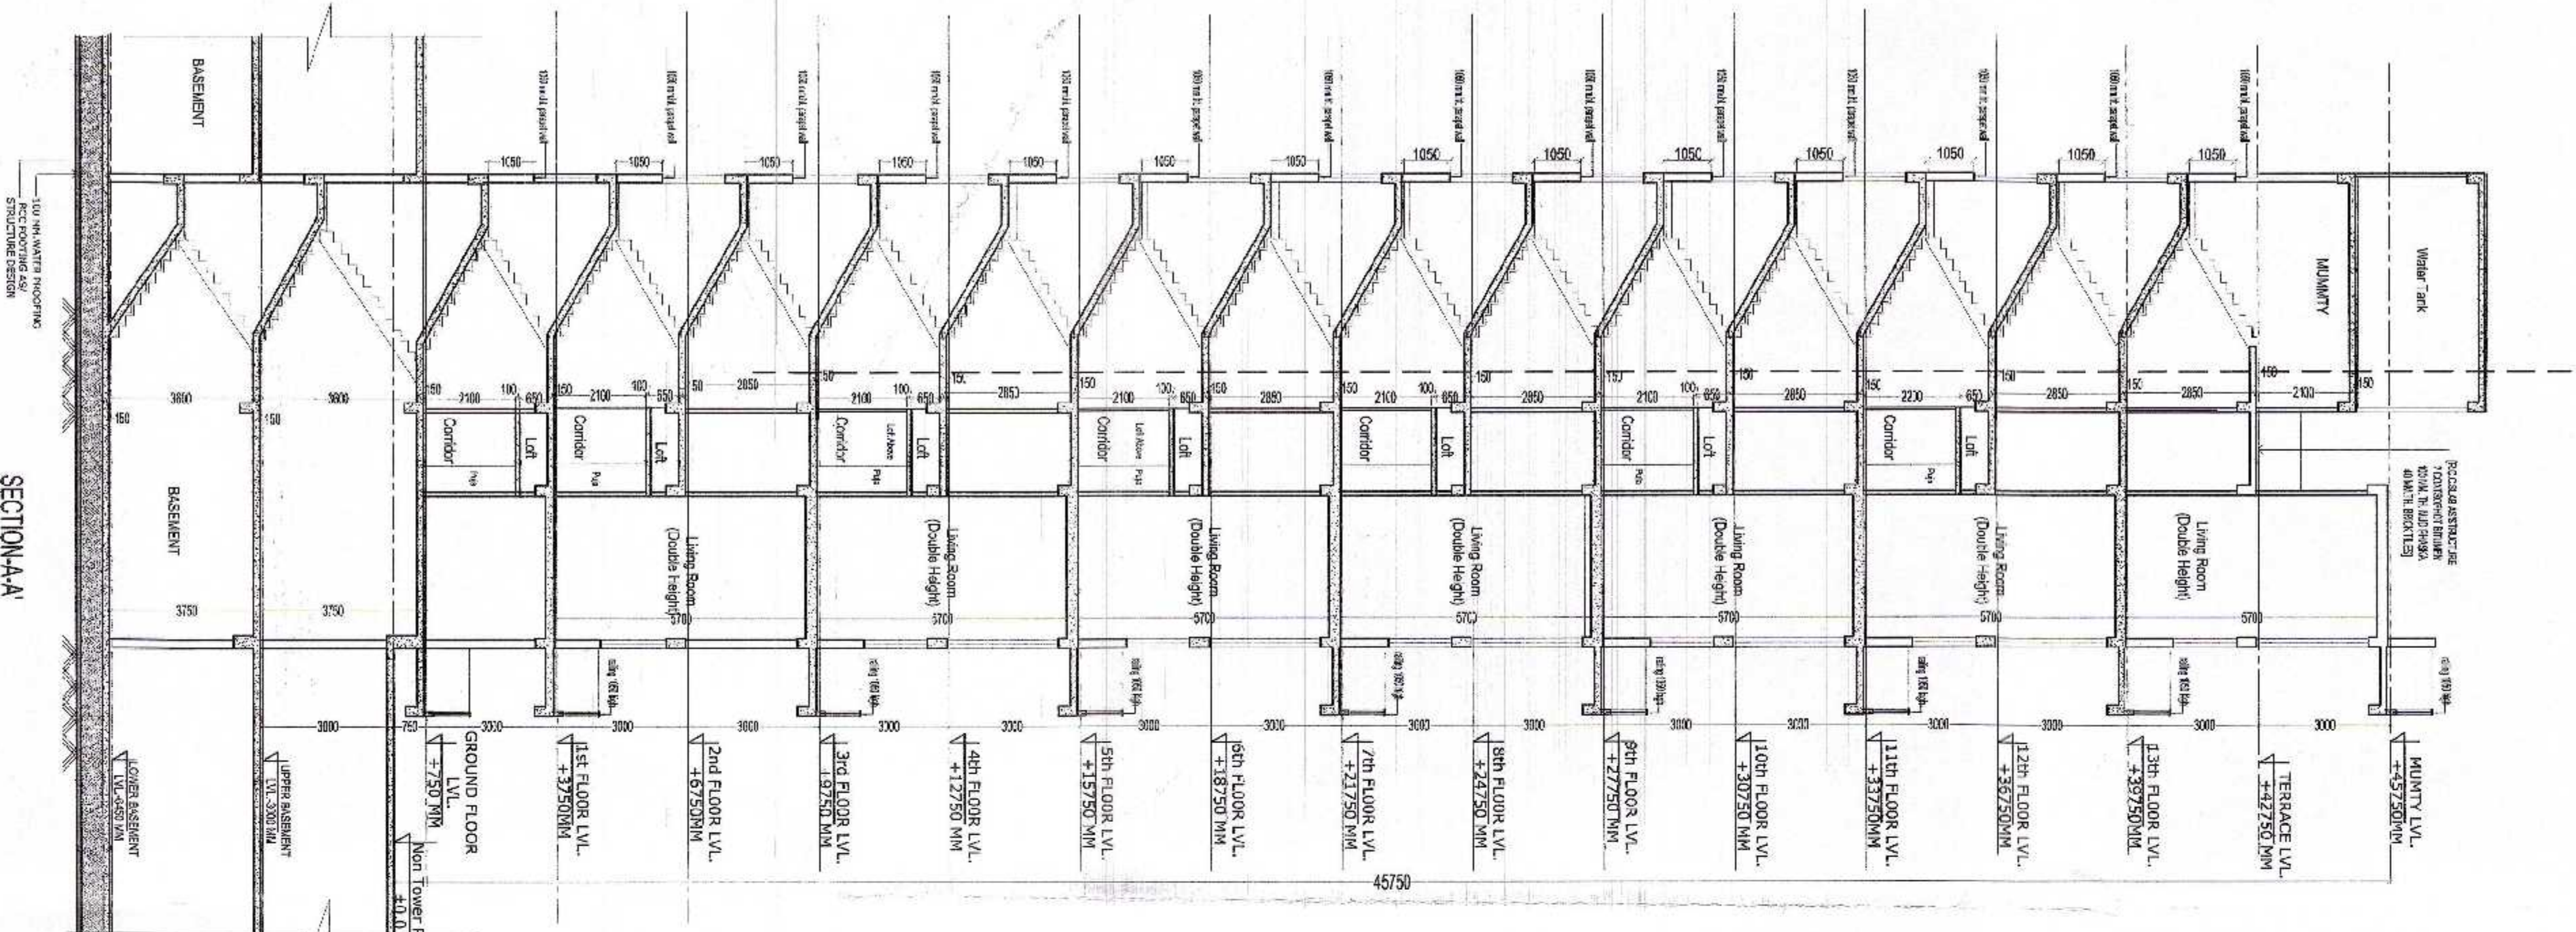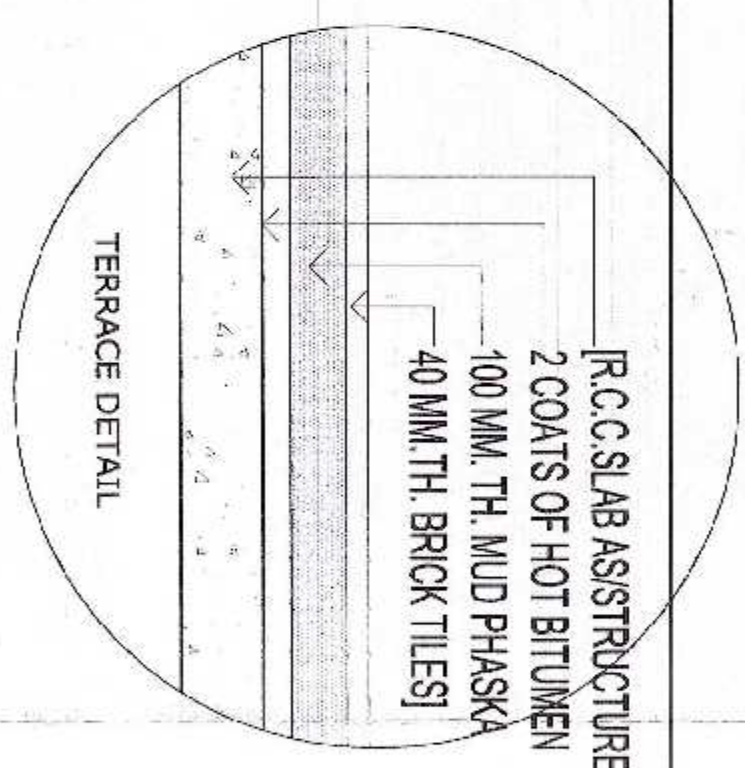





SECTION A-A

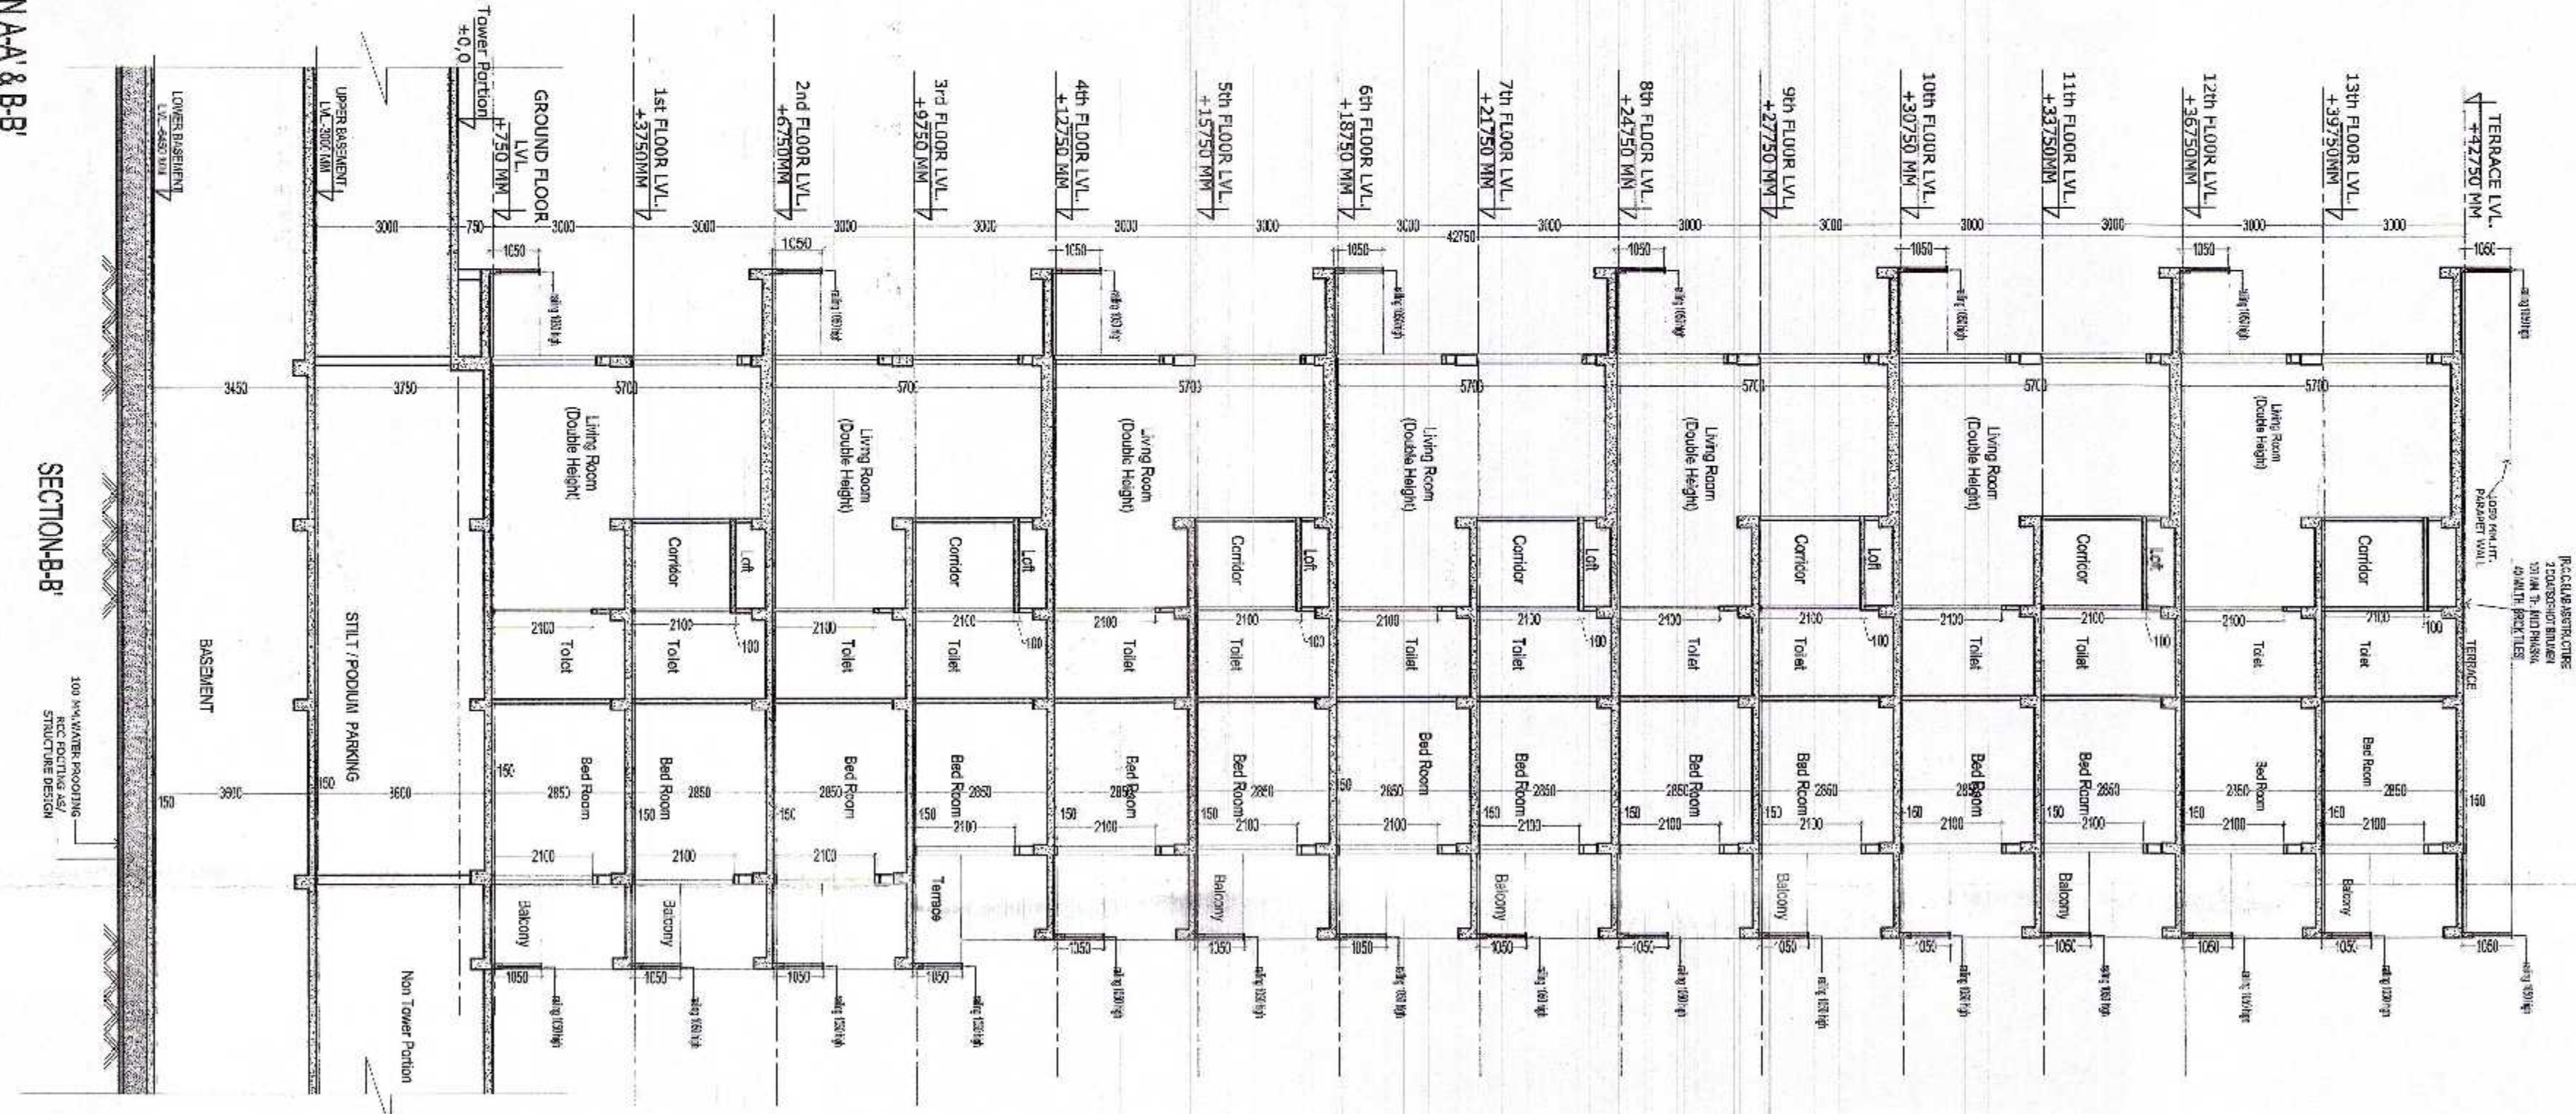

SECTION B-B

SECTION A-A & B-B
TOWER - vs-6 & 7

OWNER M/S RISE PROJECTS PVT. LTD.	
ARCHITECT A. RACHIT SHARMA 195, RAM VIHAR, DELHI-92, PHONE-011-42518322	
REVISED SUBMISSION DRAWINGS FOR PROPOSED GROUP HOUSING ON PLOT NO. 02 AT SECTOR-41, FARIDABAD (HARVIM)	
DRAWING TITLE SECTION A-A & B-B	DRAWING NO. 24
NORTH	SCALE 1:100
ARCH. SEAL & SIG.	OWNERS SIG.
for RISE PROJECTS PVT. LTD. Authorized Signatory	

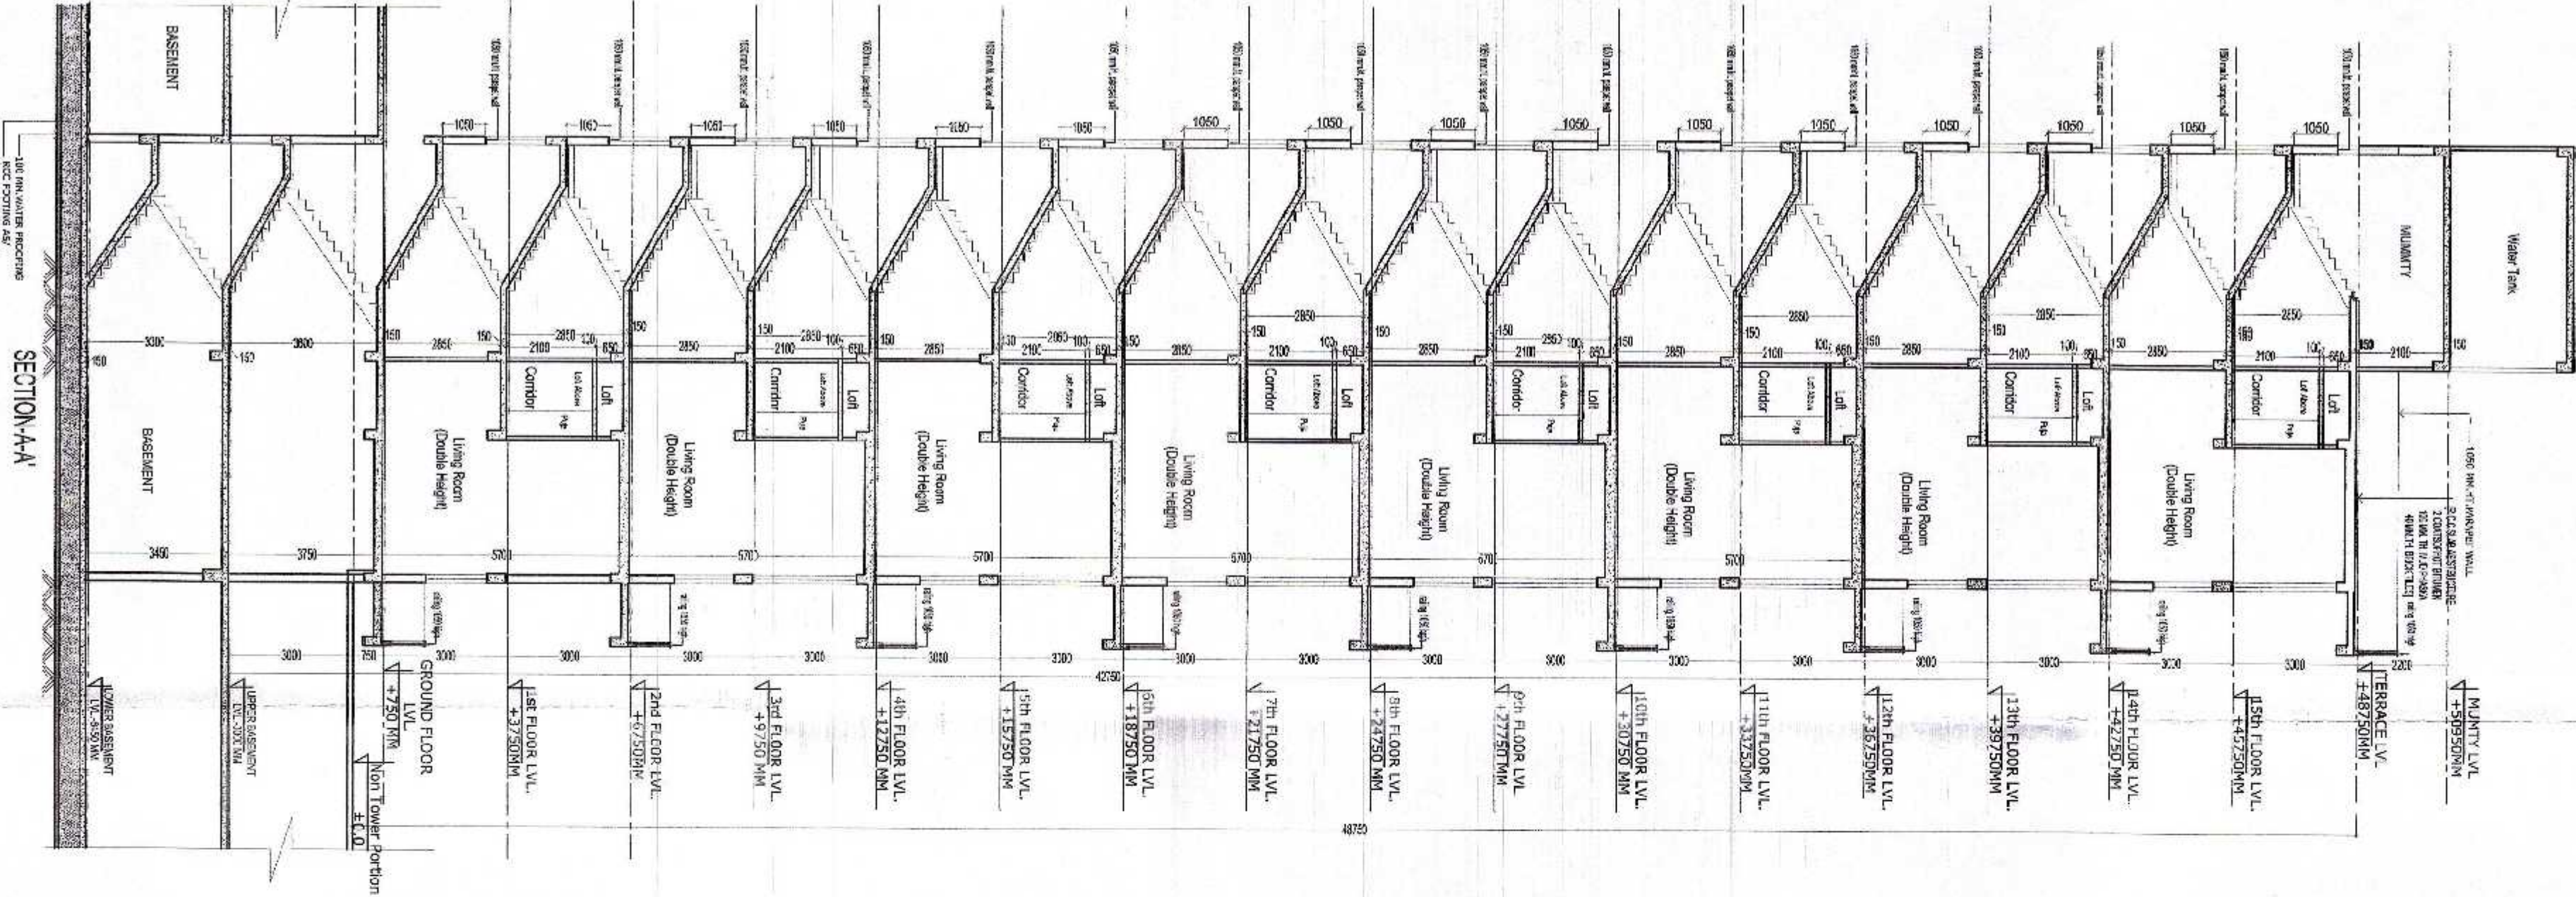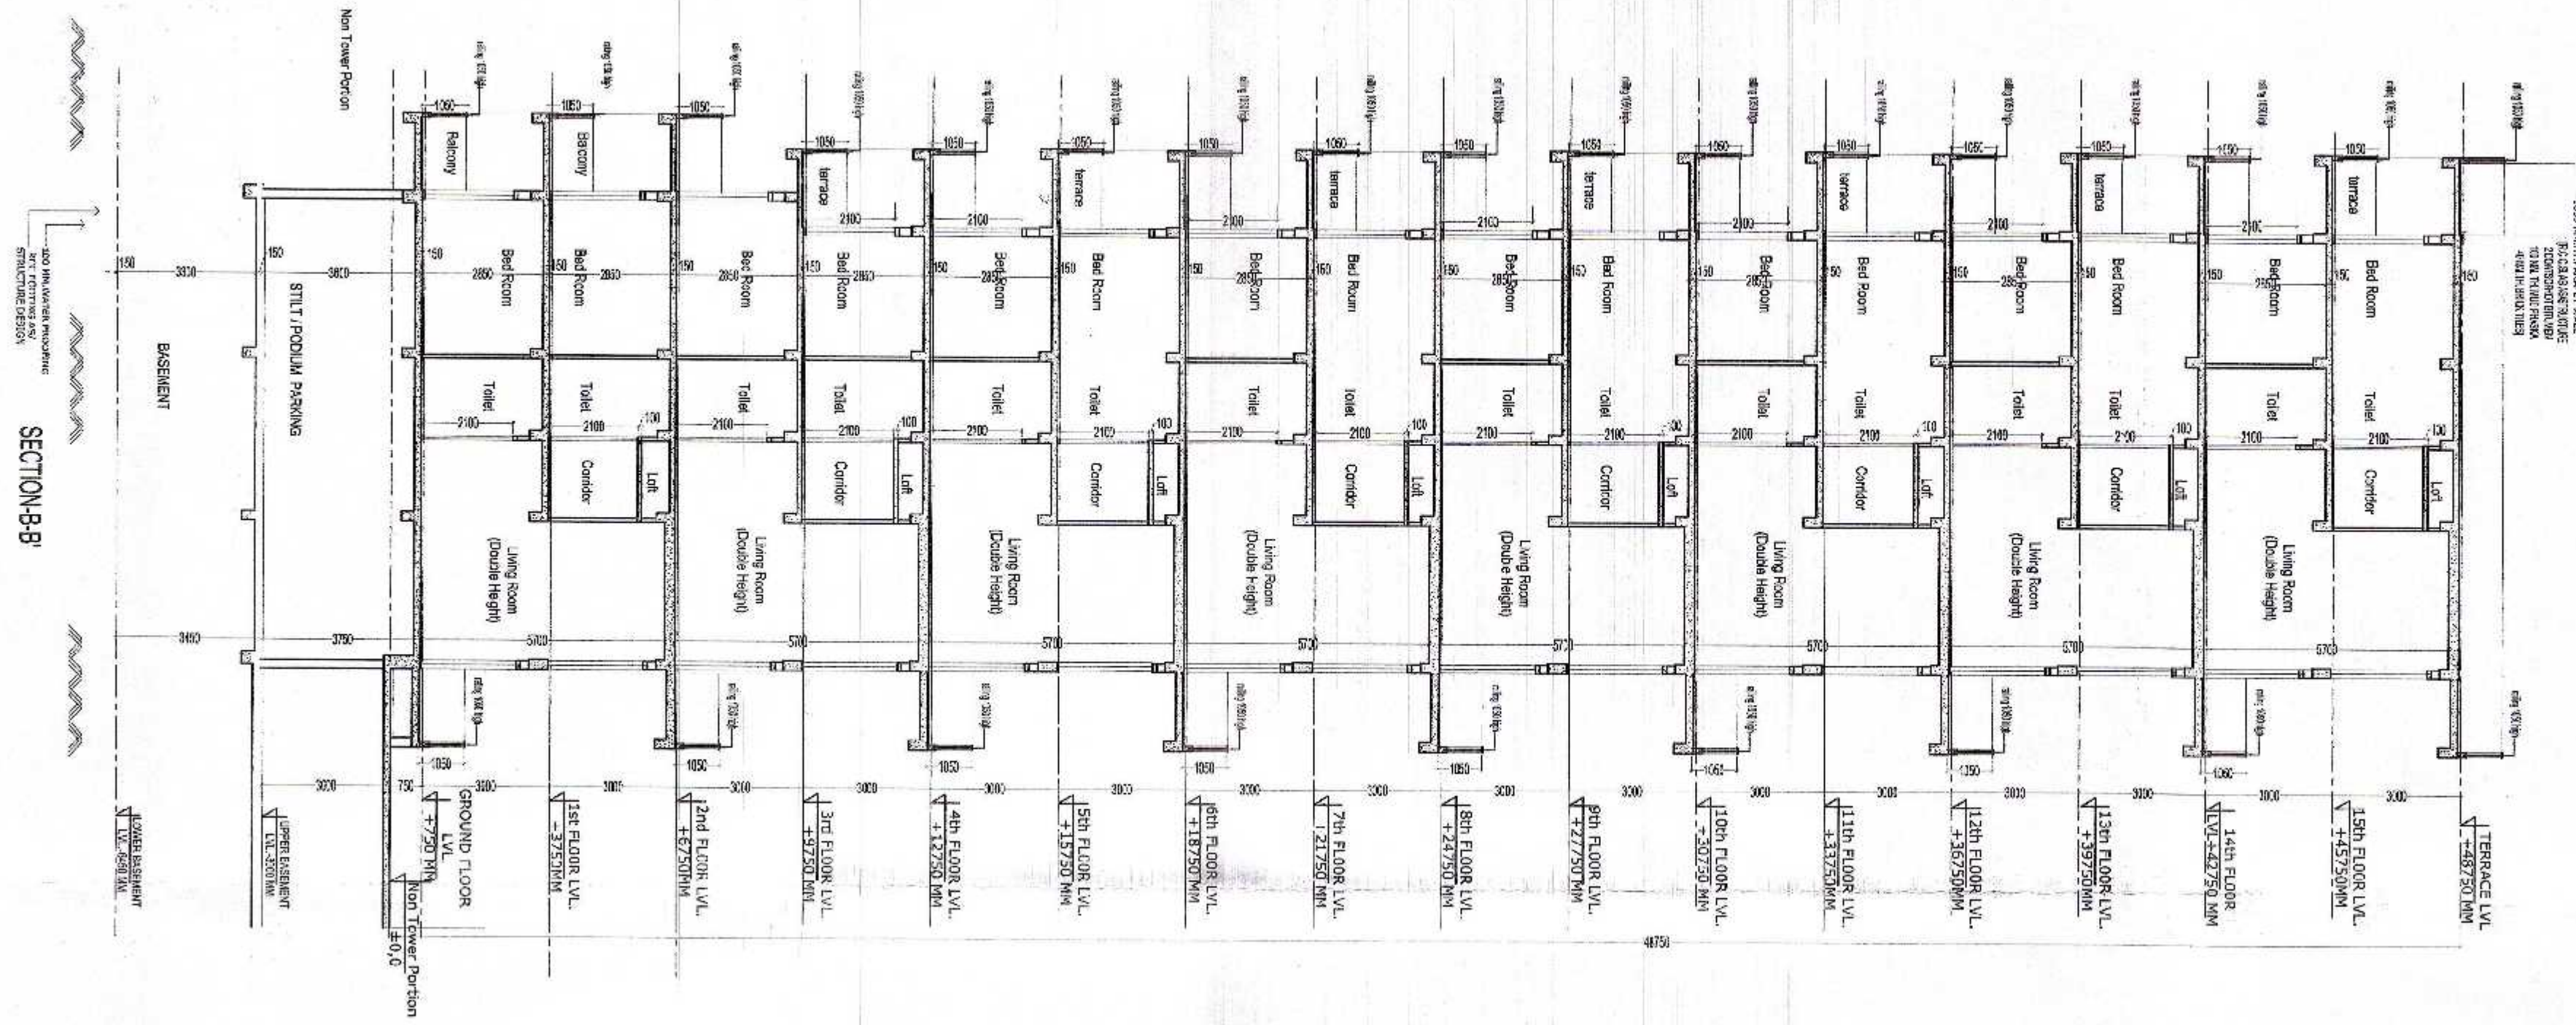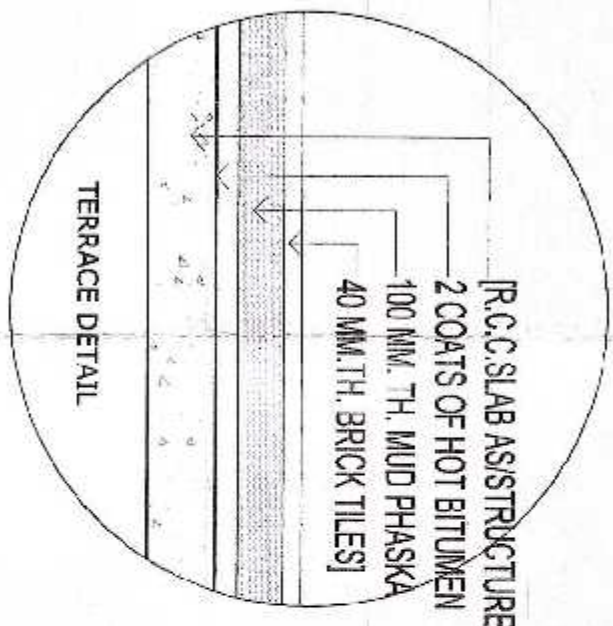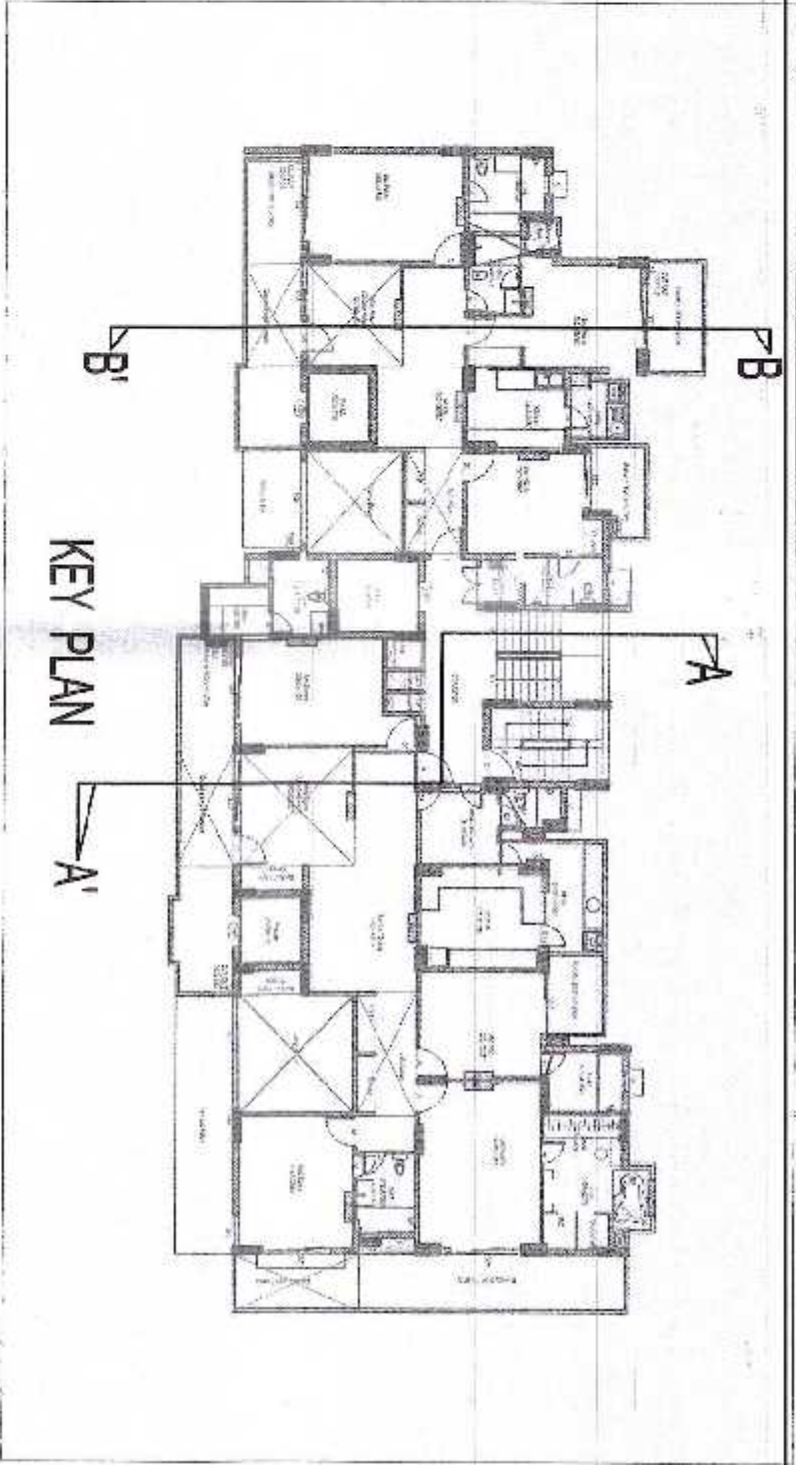

ARCHITECT
Ar. Rachit Sharma
195, RAM VILLAR, DELHI-92, PHONE-011-42518322

DRAWING NO.
SECTION A-A & B-B
SCALE
1:100
OWNERS SIG.

OWNER
M/S RISE PROJECTS PVT LTD

REVIS/ED SUBMISSION DRAWINGS FOR PROPOSED GROUP
HOUSING ON PLOT NO-02 AT SECTOR-41, FARIDABAD
(HARAYANA)

OWNER
M.C. RISE PROJECTS PVT LTD

ARCHITECT
Ar. Rachit Sharma
195, RAM VILLAR, DELHI-92, PHONE-011-42518322

DRAWING NO.
SECTION A-A & B-B
SCALE
1:100
OWNERS SIG.



OWNER
M/S RISE PROJECTS PVT LTD

REVIS/ED SUBMISSION DRAWINGS FOR PROPOSED GROUP
HOUSING ON PLOT NO-02 AT SECTOR-41, FARIDABAD
(HARAYANA)

OWNER
M.C. RISE PROJECTS PVT LTD

ARCHITECT
Ar. Rachit Sharma
195, RAM VILLAR, DELHI-92, PHONE-011-42518322

DRAWING NO.
SECTION A-A & B-B
SCALE
1:100
OWNERS SIG.

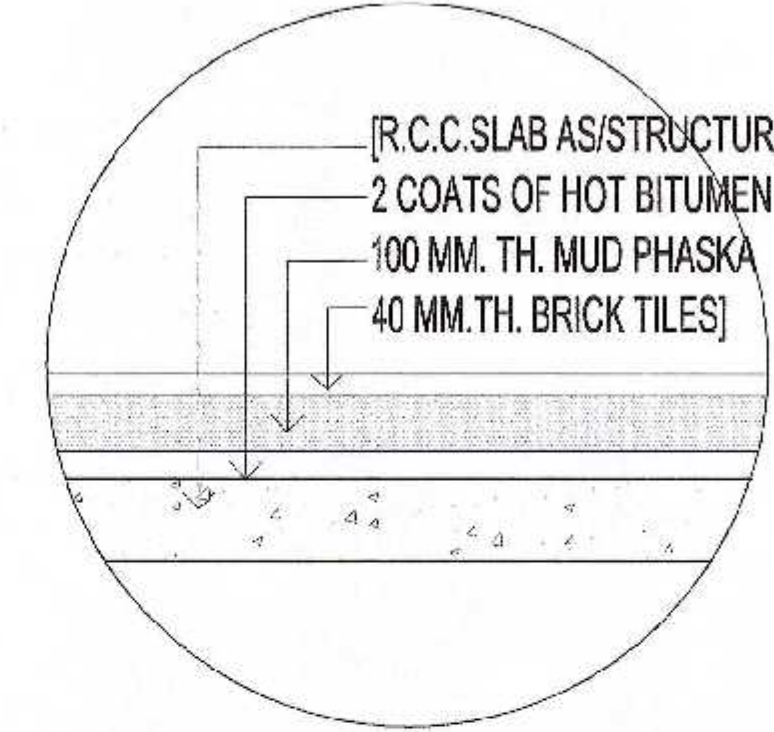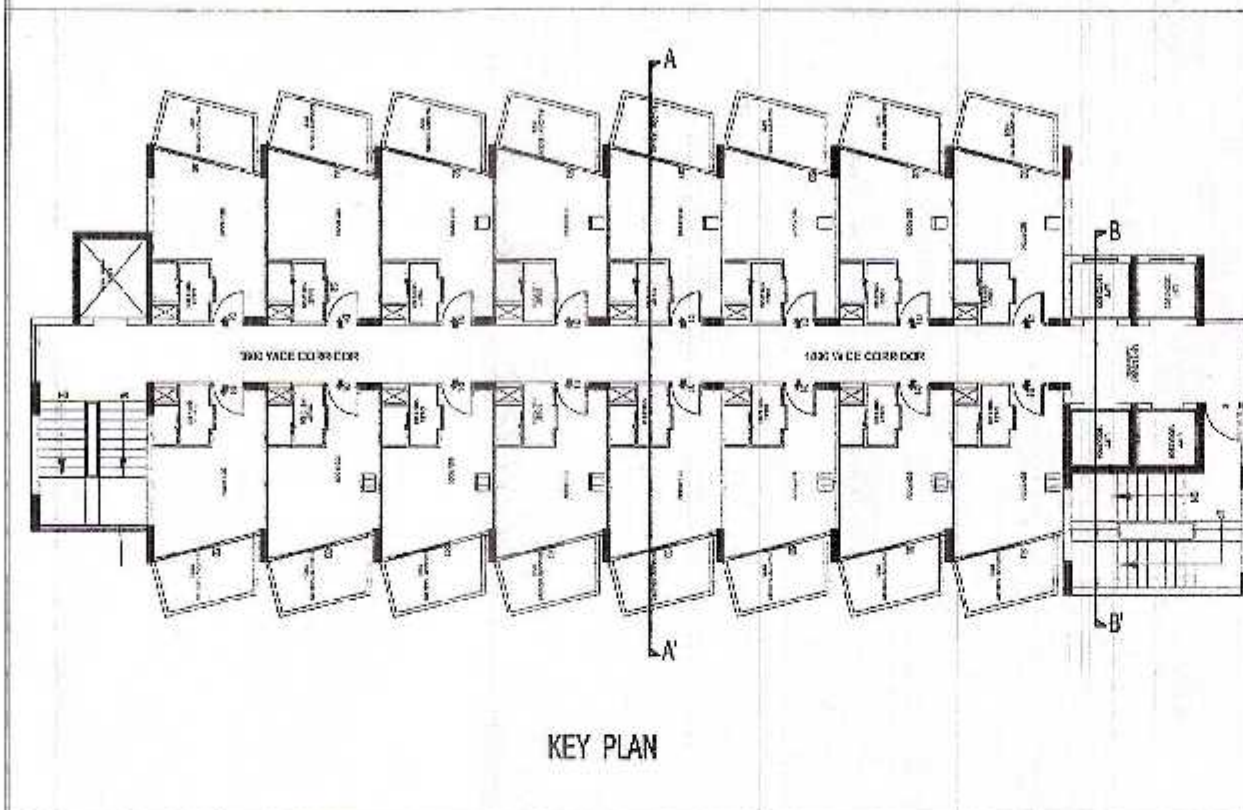

TOWER - vs-F
SECTION -A-A'



DRAWING NO.

54

M.C. OFFICE

City Engineer

Density Town Planner
Municipal Corporation
FARIDABAD

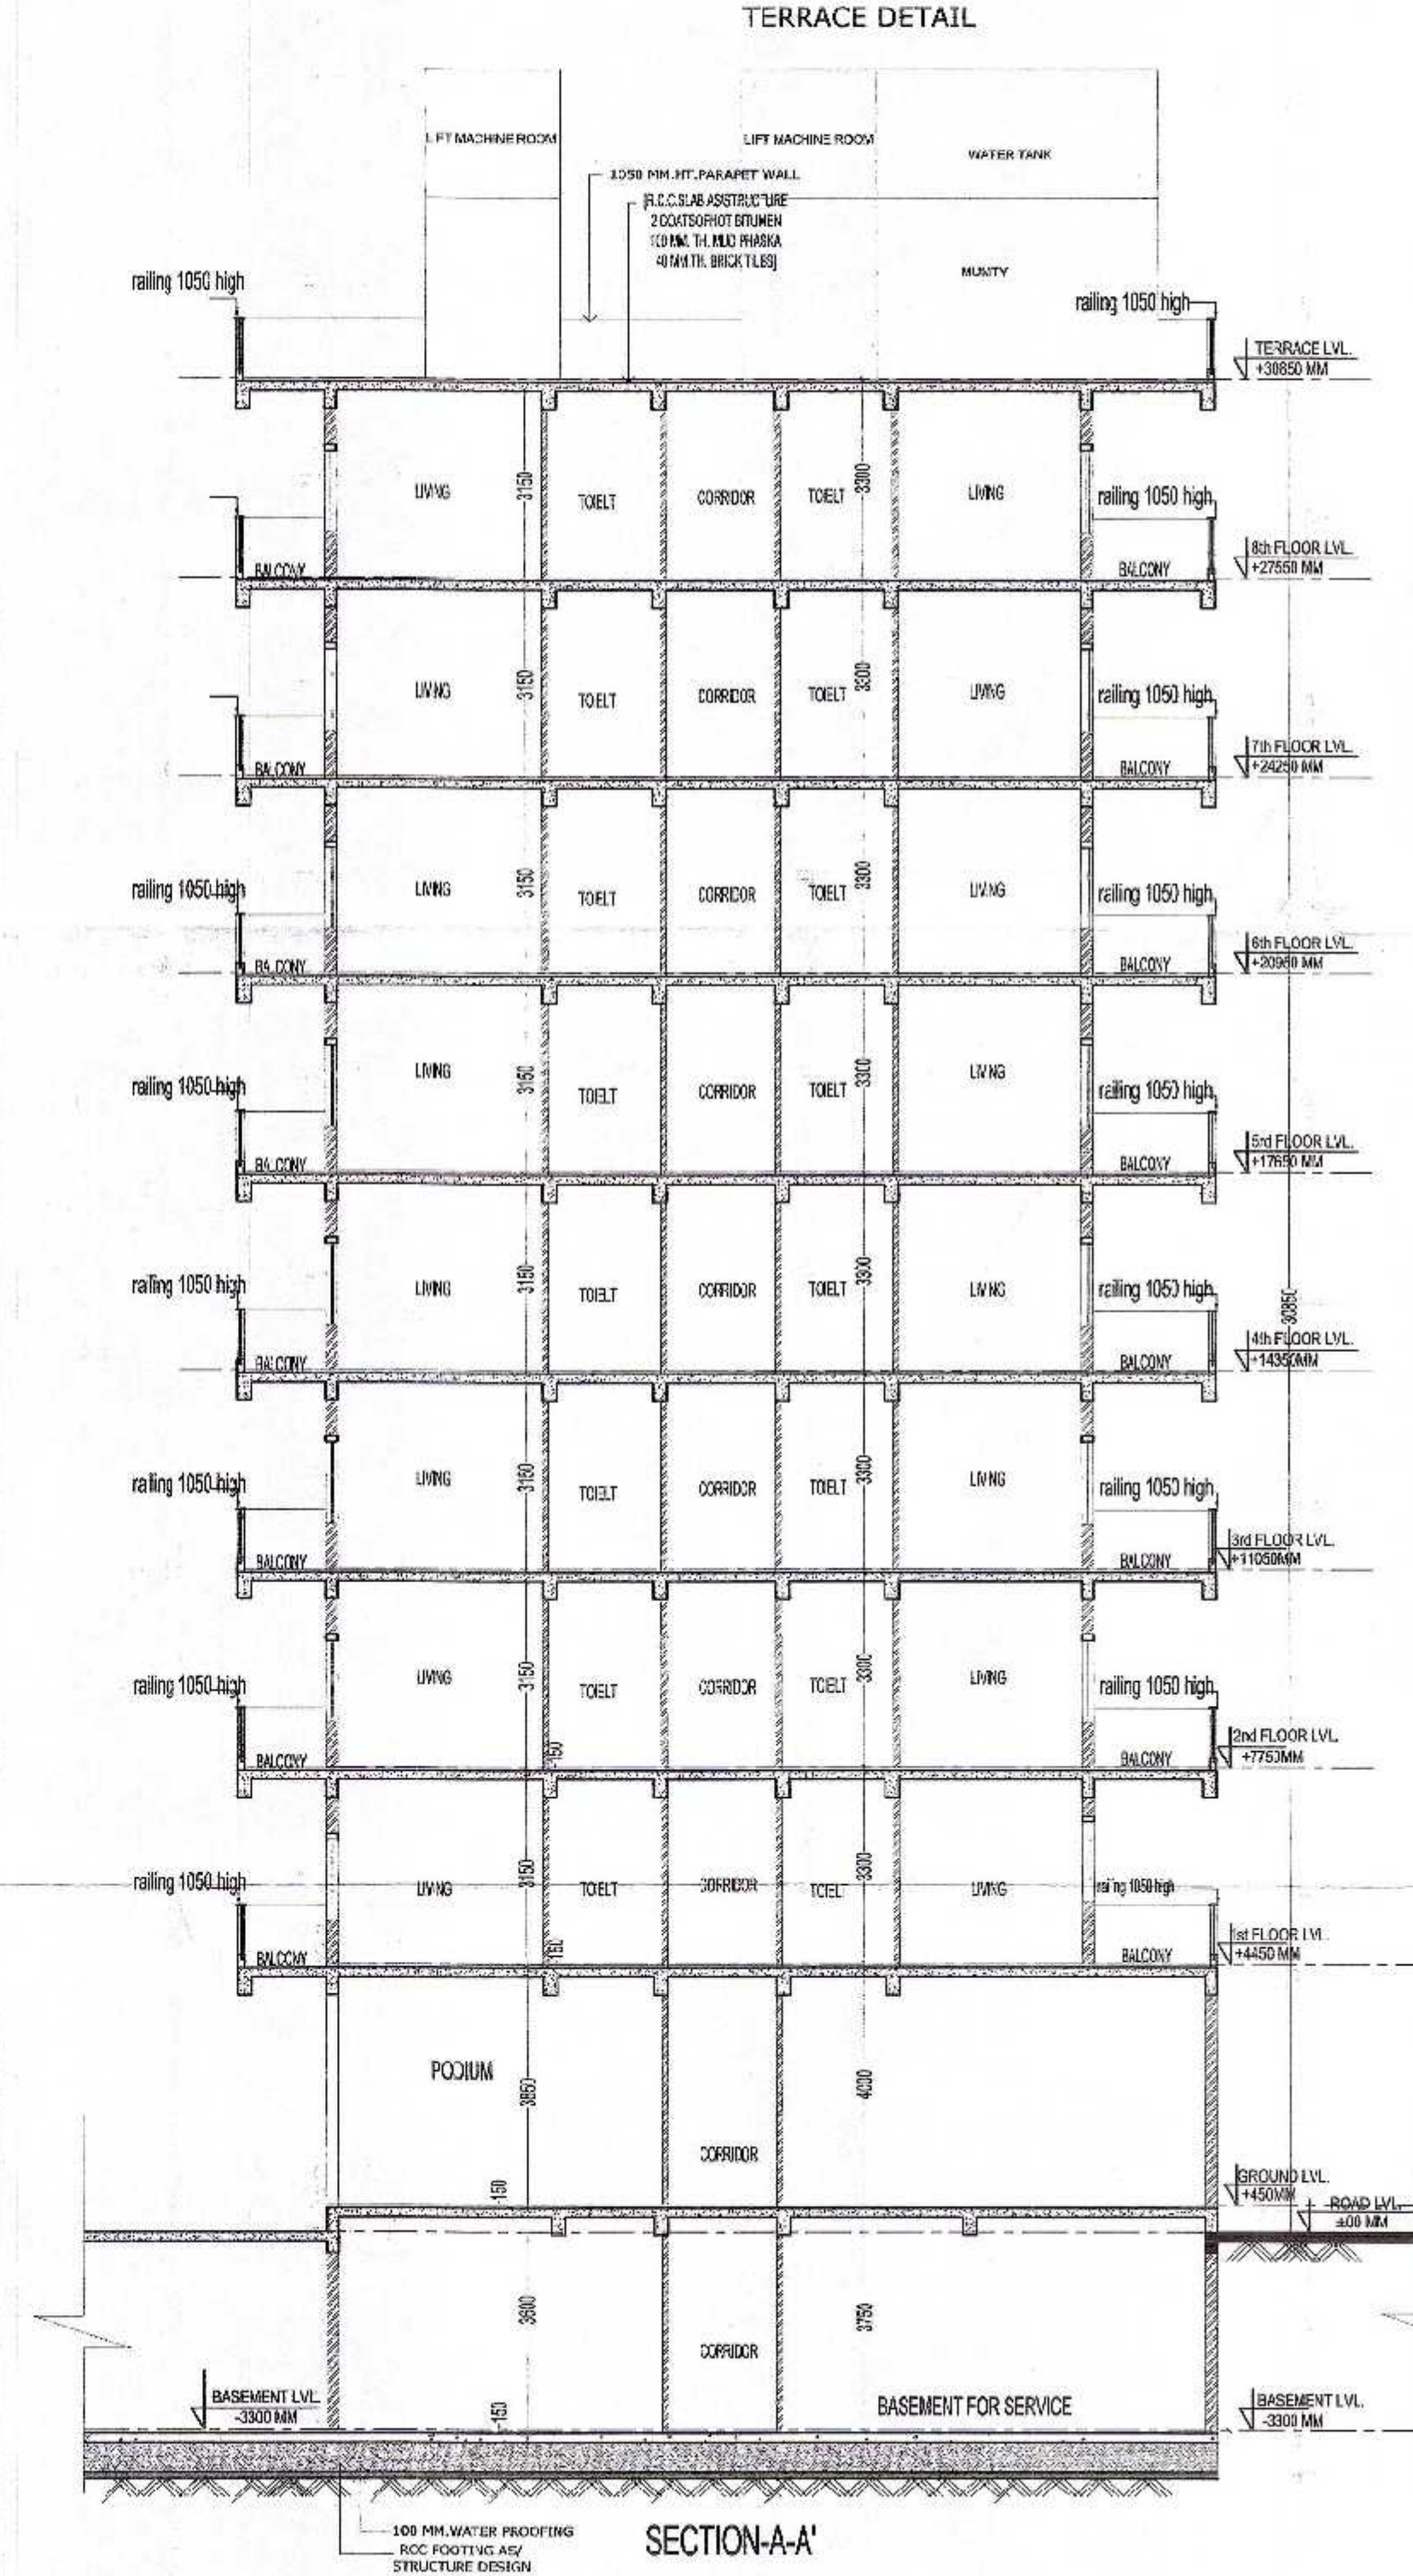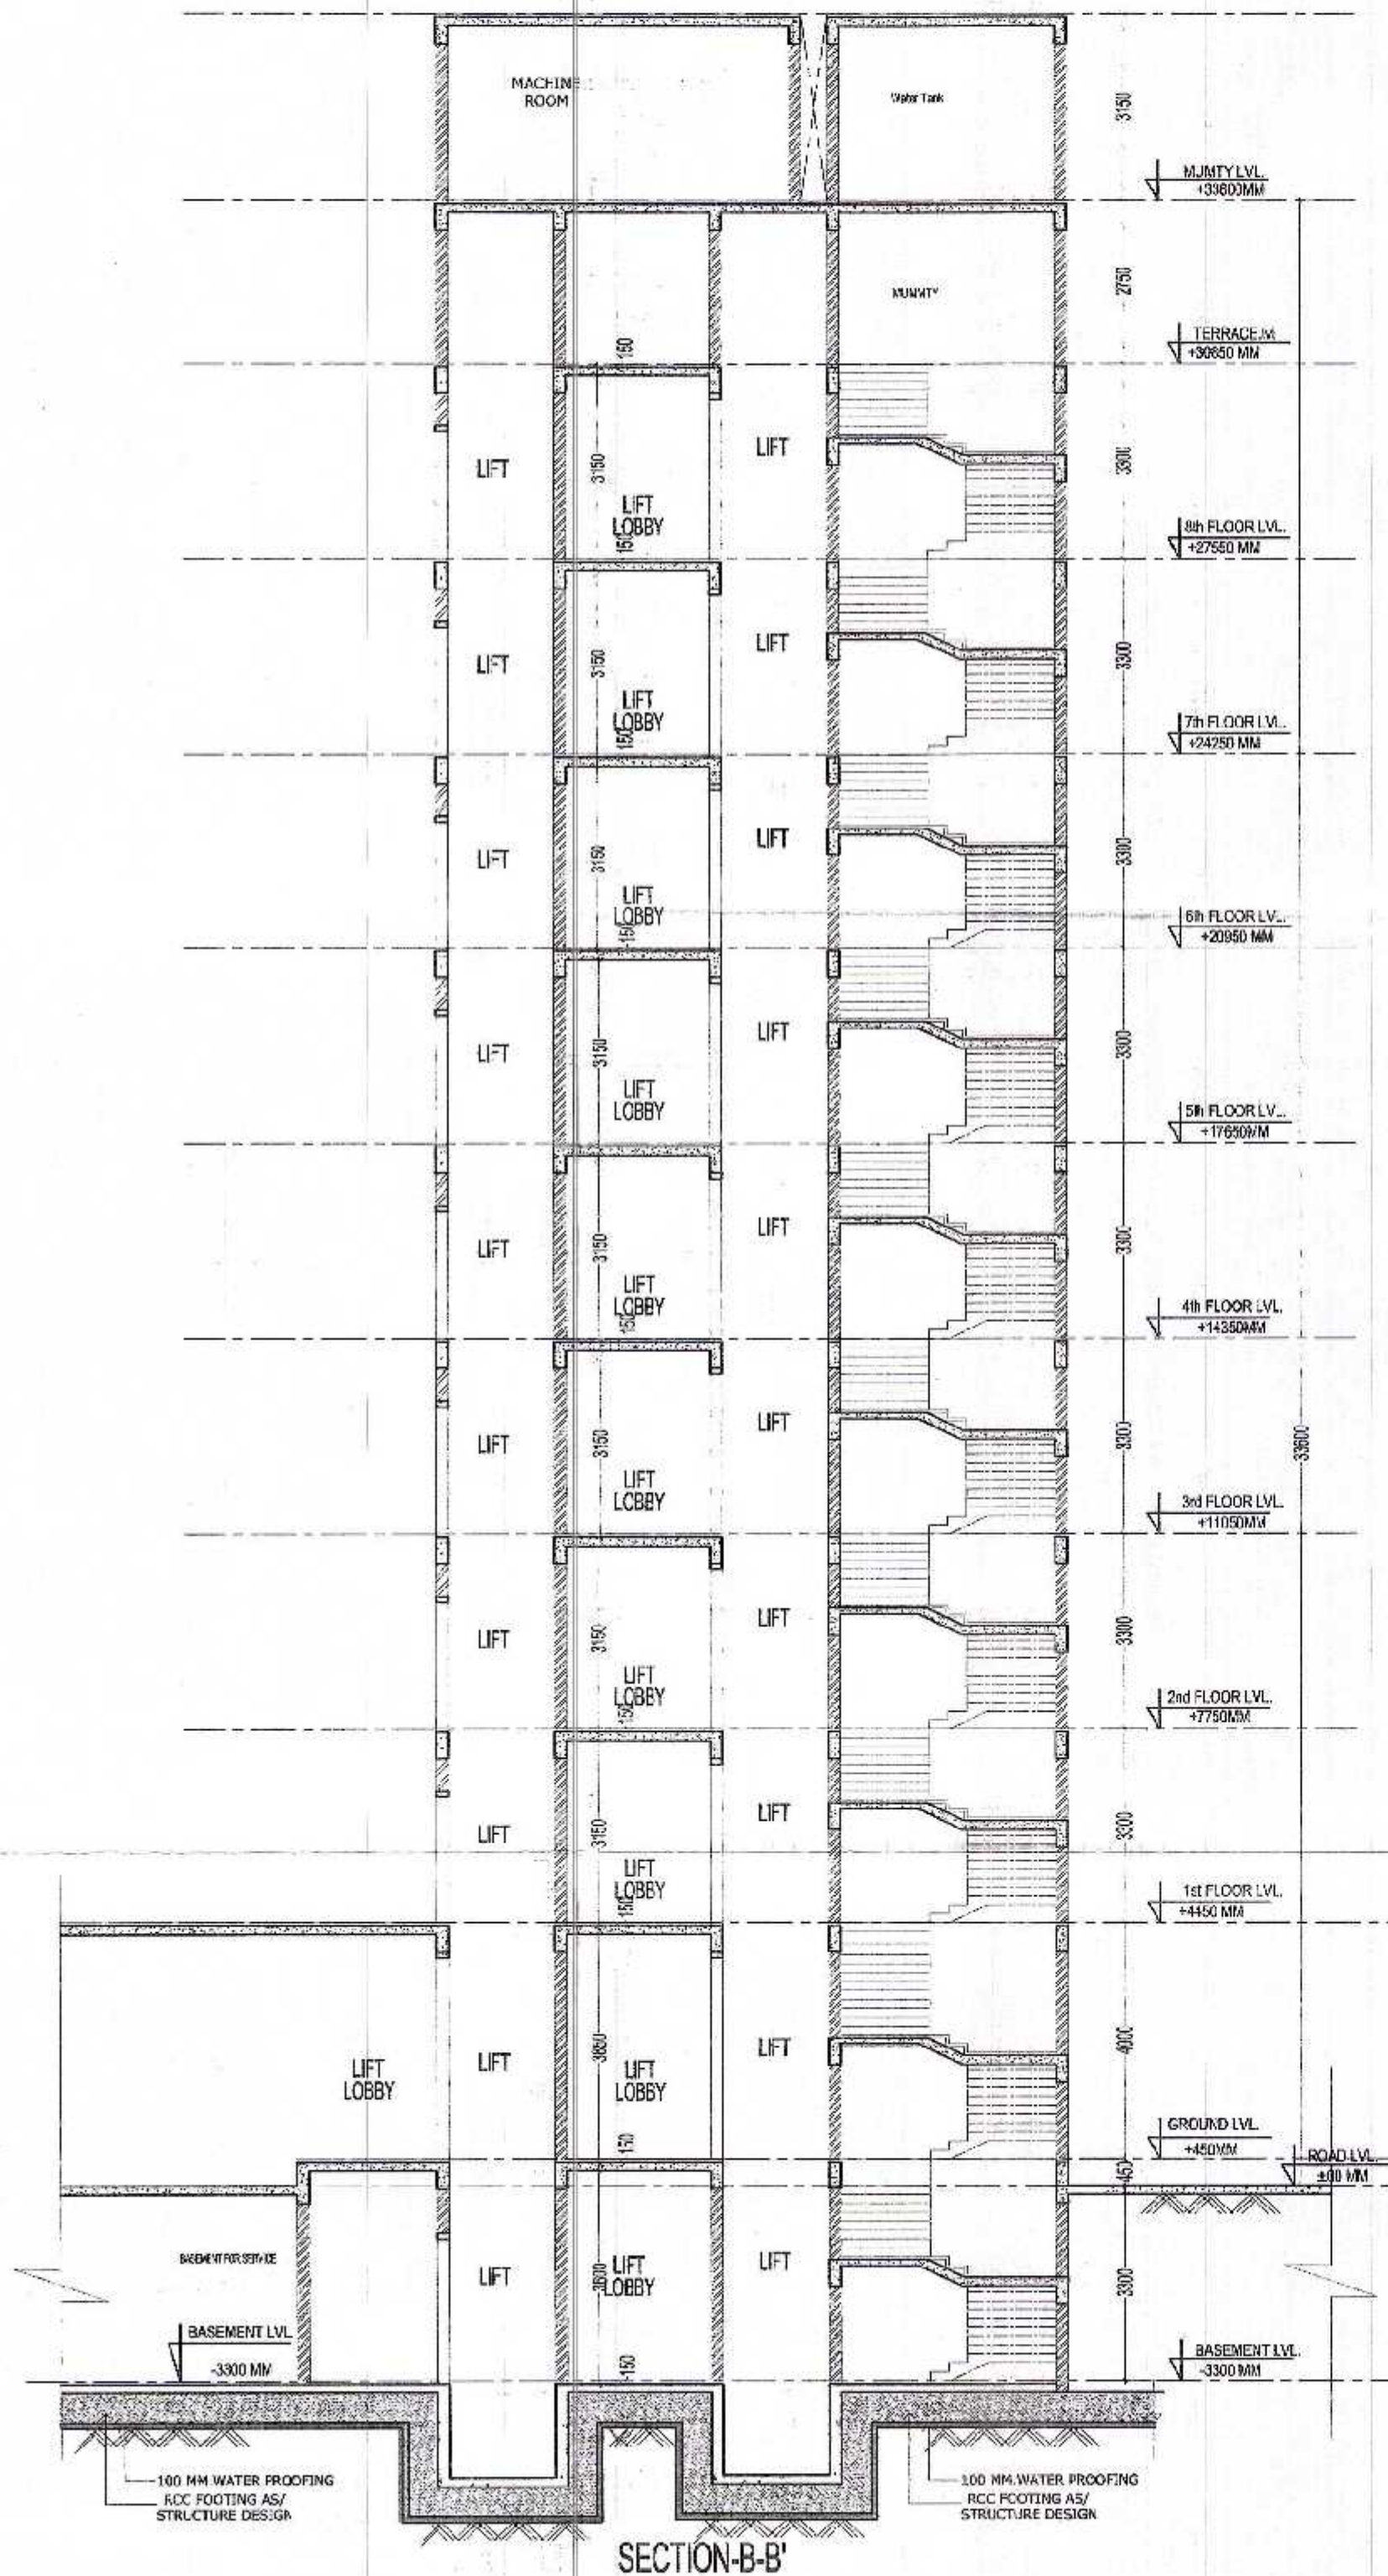

REVISED SUBMISSION DRAWINGS FOR PROPOSED GROUP
HOUSING ON PLOT NO - 02 AT SECTOR-41, FARIDABAD
(HARYANA)

OWNER

M/S RISE PROJECTS PVT. Ltd

ARCHITECT

Ar. Rachit Sharma

195, RAM VIHAR, DELHI-92, PHONE-011-42518322

DRAWING TITLE

SECTION -A-A' & B-B'

DRAWING NO.

54

SANCTIONED

NORTH

SCALE

1:100





ARCH. SEAL & SIG.

OWNERS SIG.

RACHIT SHARMA
B.Arch. MUDP
GOA No.- CA/2002/30415

for RISE PROJECTS PVT. LTD.

Authorized Signatory

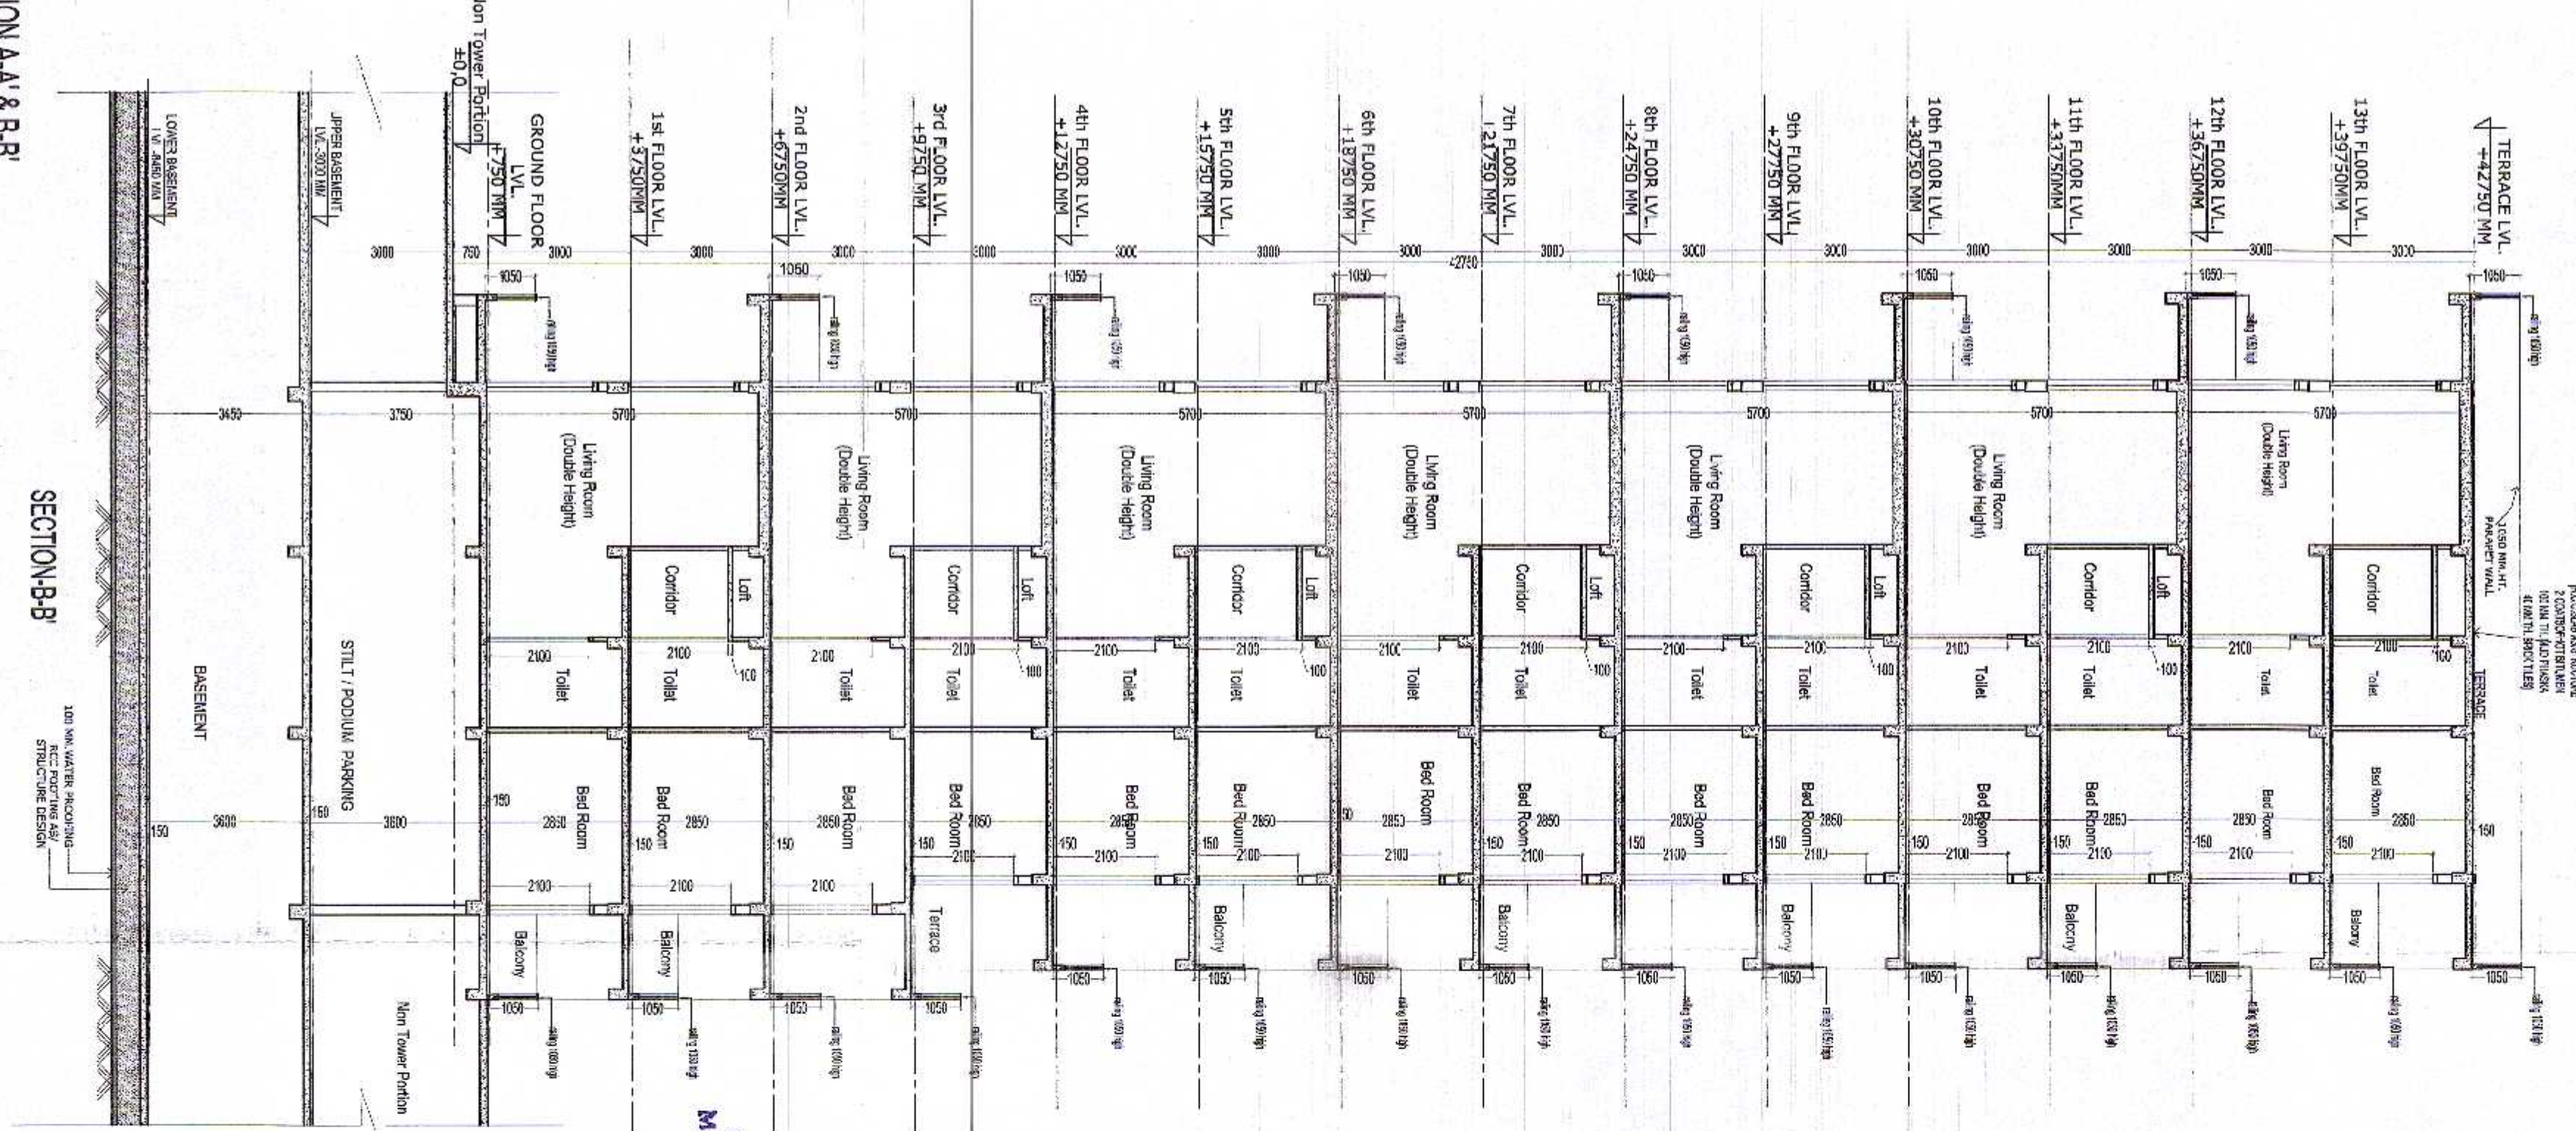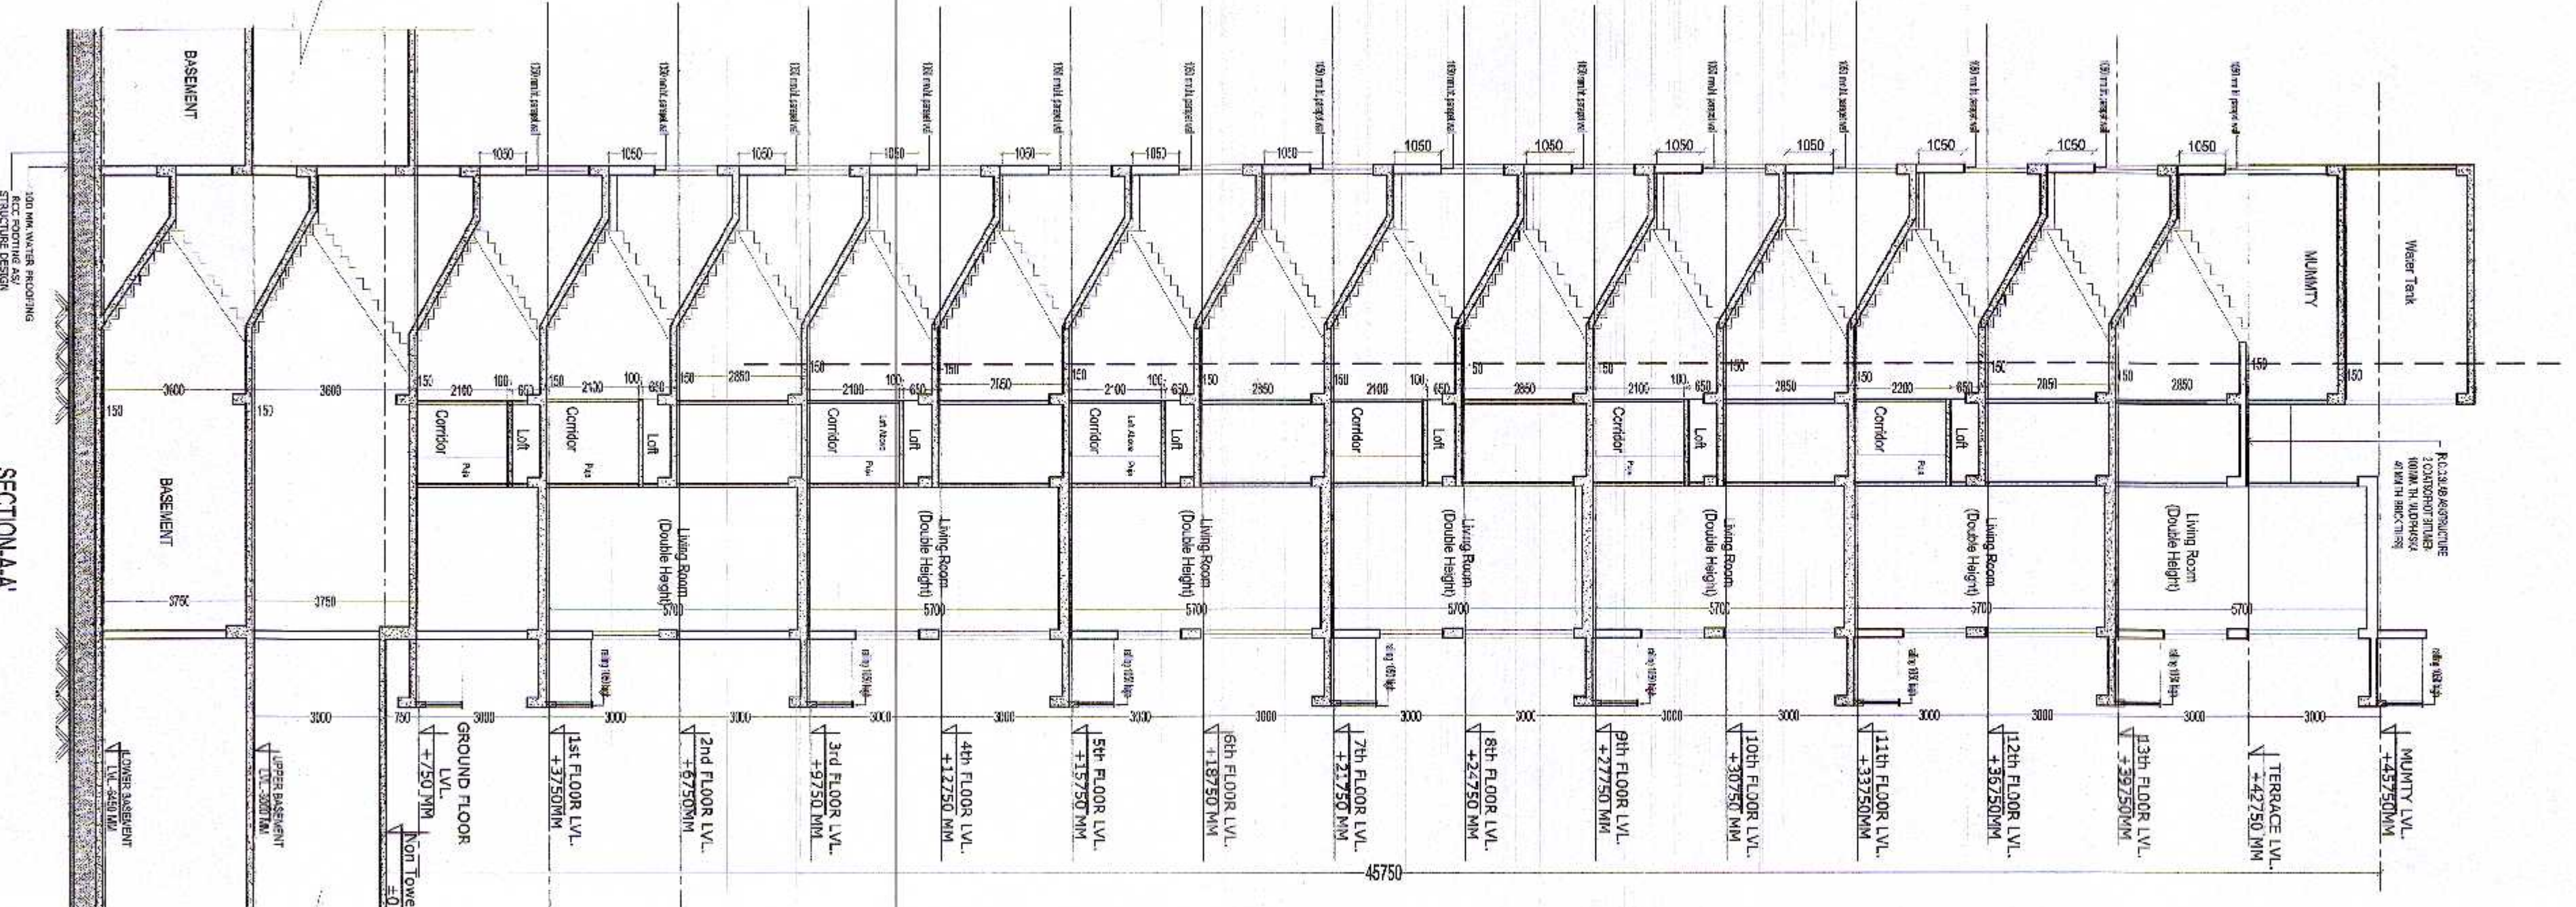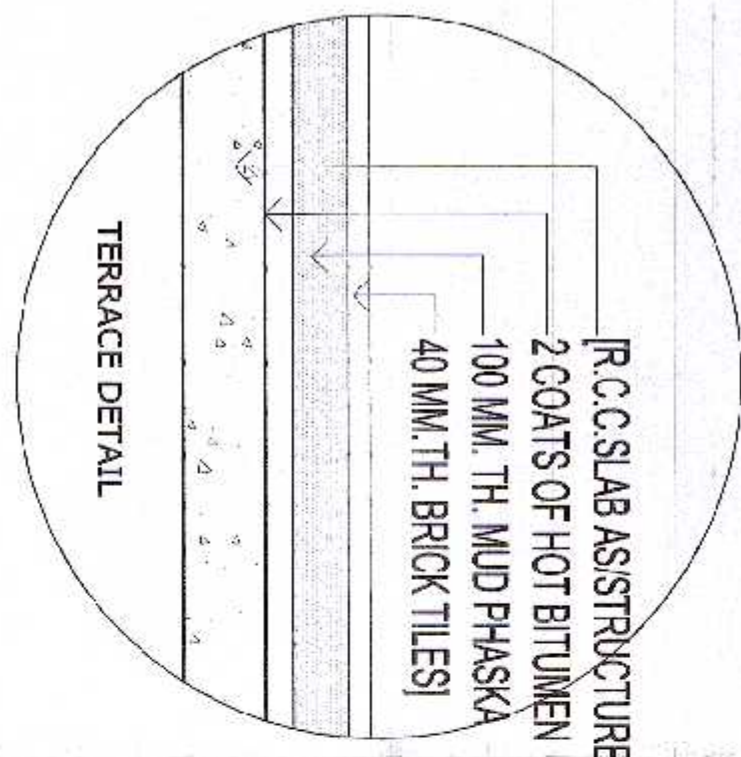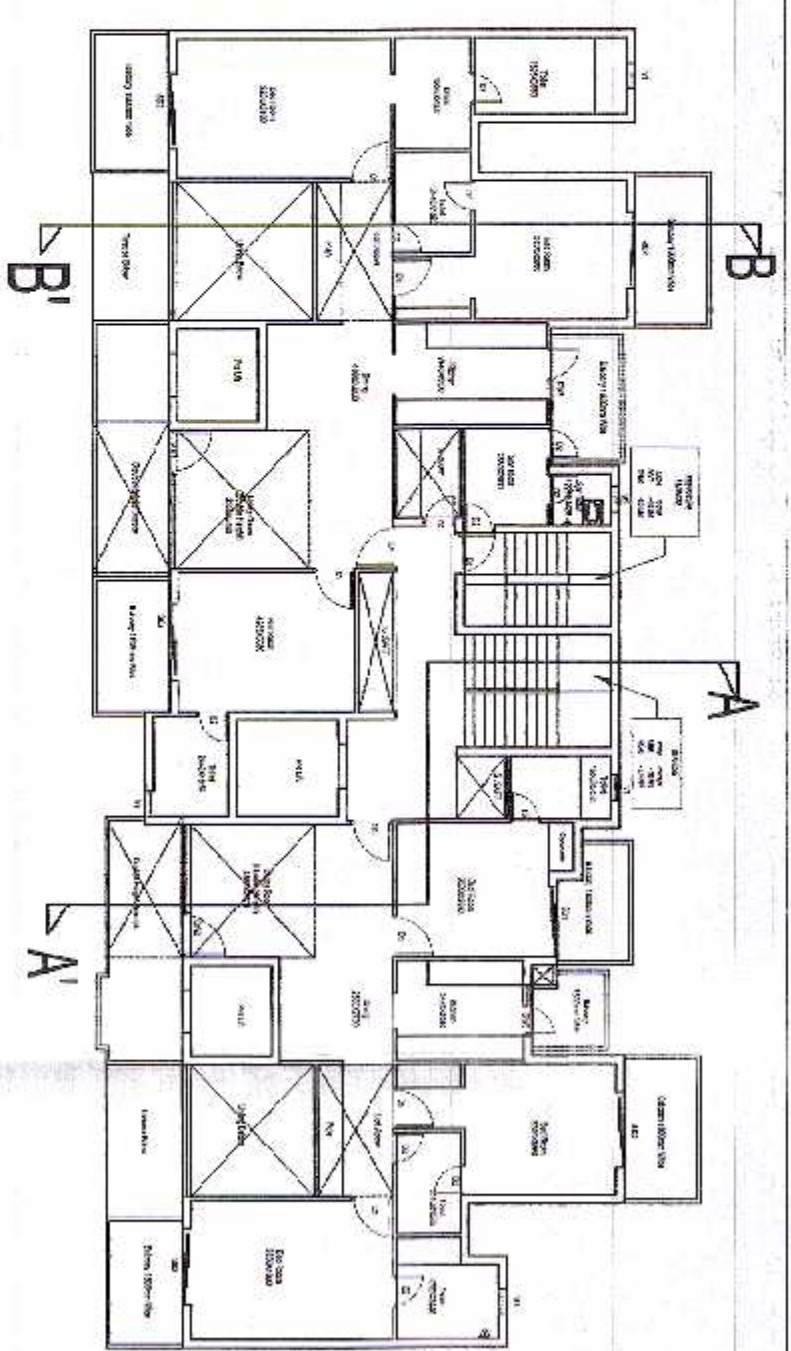

SECTION A-A & B-B
TOWER - vs- 8 & 9

REVISED SUBMISSION DRAWINGS FOR PROPOSED GROUP
HOUSING ON PLOT NO - 02 AT SECTOR-41, FARIDABAD
(HARRIYANA)

ARCHITECT
A. Rachi Sharma
195, RAM VIHAR, DELHI-92, PHONE-011-42518322

DRAWING TITLE
SECTION A-A & B-B

SCALE
1:100

ARCH. SEAL & SIG.
RACHIT SHARMA
B.Arch. (MUP)
CCA No.- CA/2002/30415

OWNERS SIG.
for RISE PROJECTS PVT. LTD.
Authorized Signatory

MS RISE PROJECTS PVT. LTD
Deputy Town Planner
Municipal Corporation
FARIDABAD