



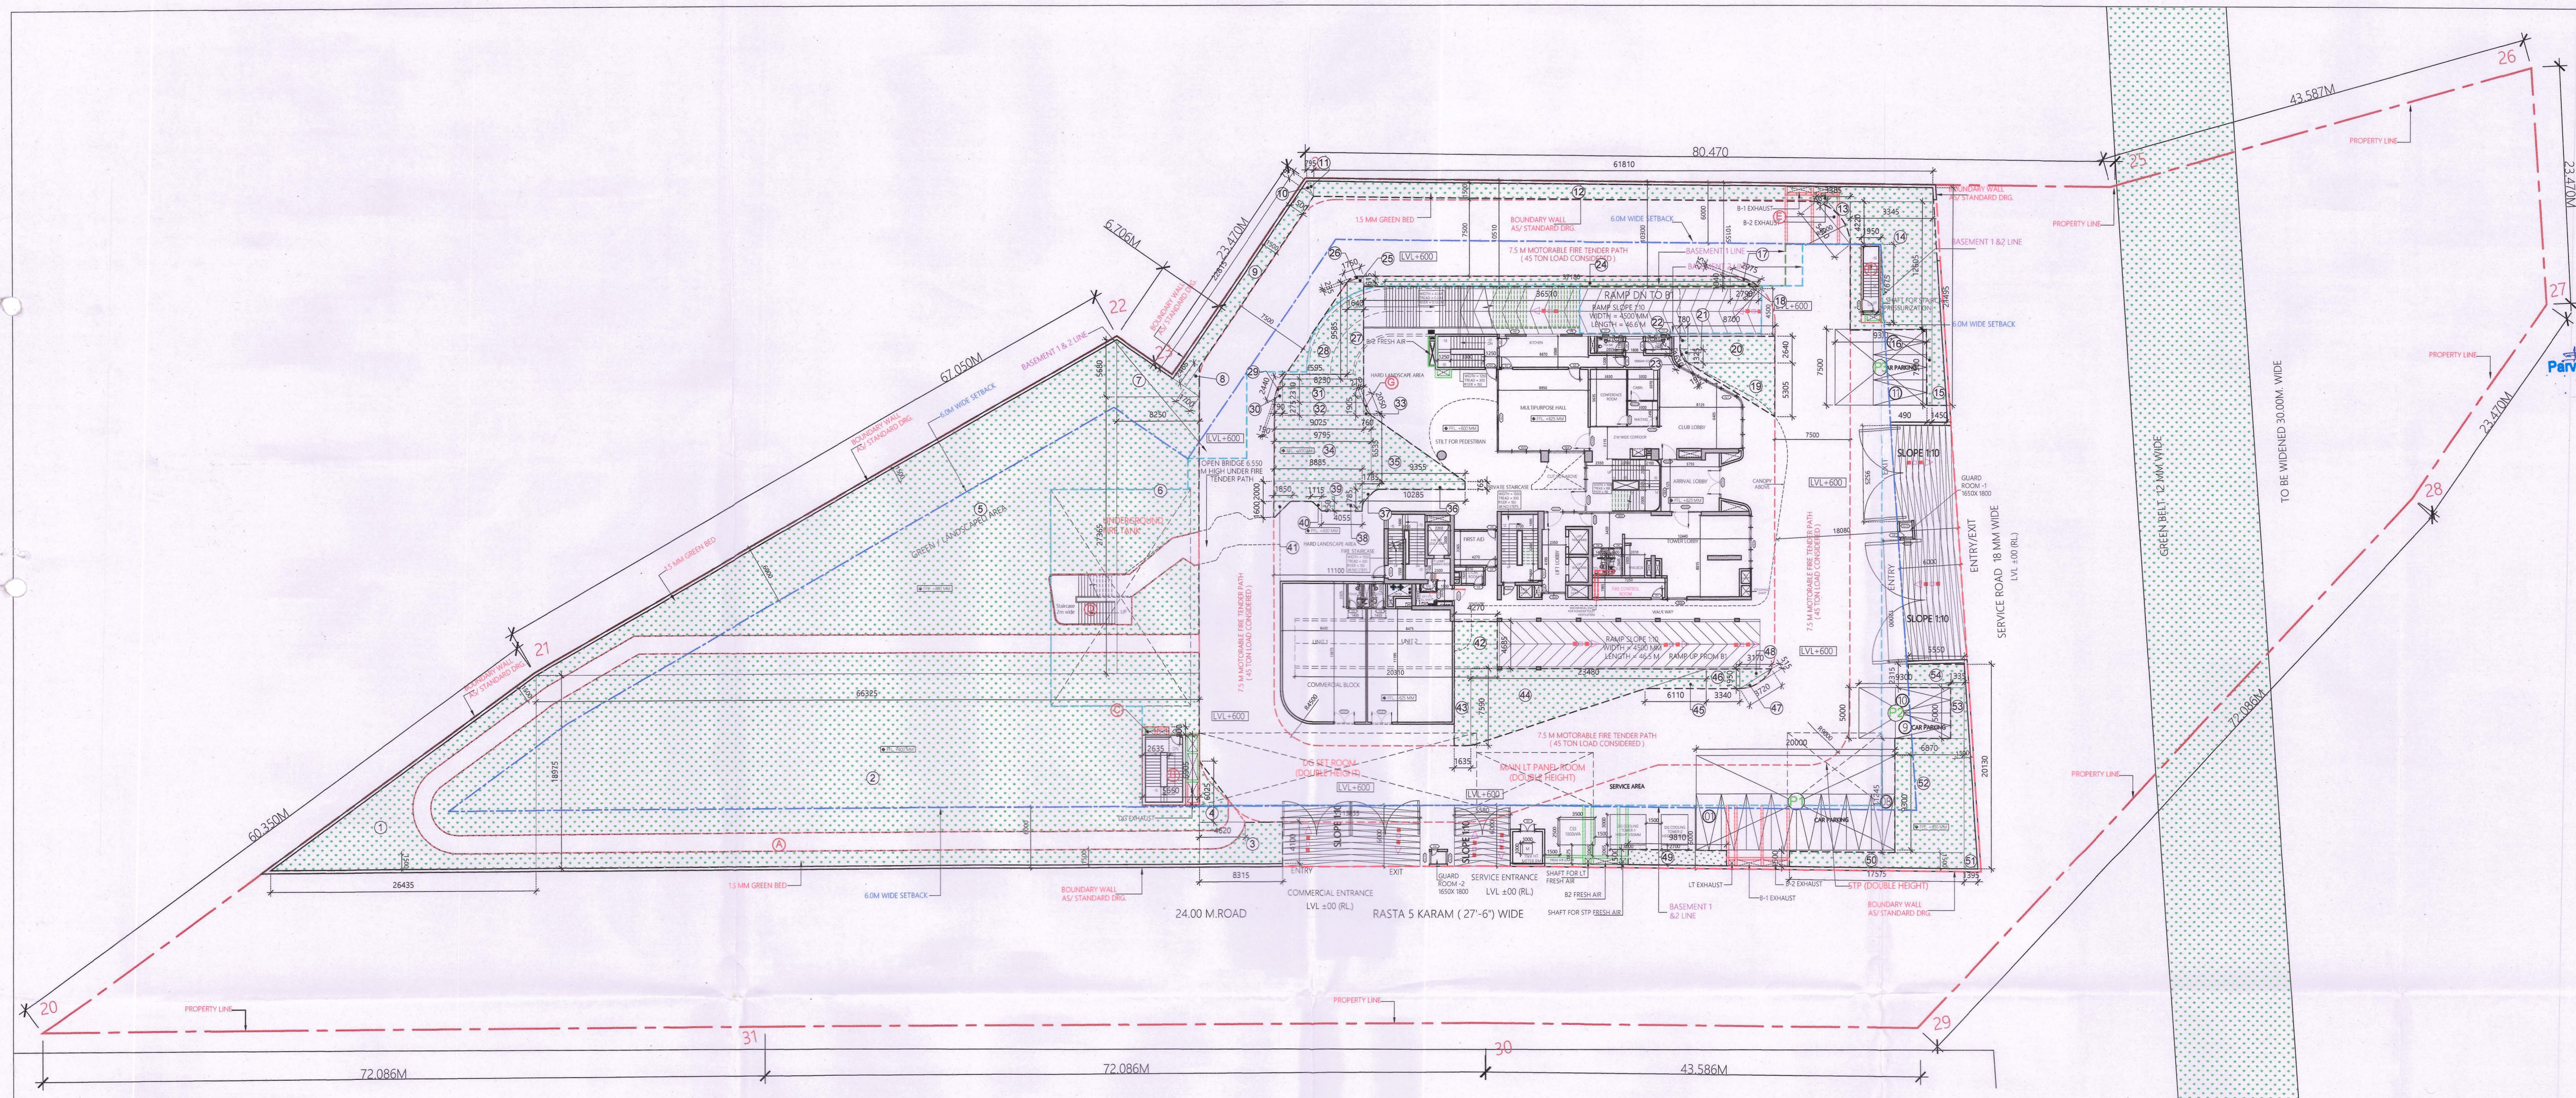


SITE PLAN

VISITOR SURFACE CAR PARKING AREA DETAIL @ 23 ECS						
BLOCK NAME	NOS. OF BLOCK	LENGTH	WIDTH	AREA	UNITS	No. OF ECS AS / AREA CALCULATION (EQUIL CAR SPACE)
P1	1	9.300	20.000	186.000 SQM.	8.067	8
P2	1	5.000	9.300	46.500 SQM.	2.022	2
P3	1	9.300	7.500	69.750 SQM.	3.033	3
AREA & CAR PARKING NOS. =				302.250 SQM.	13.141	13

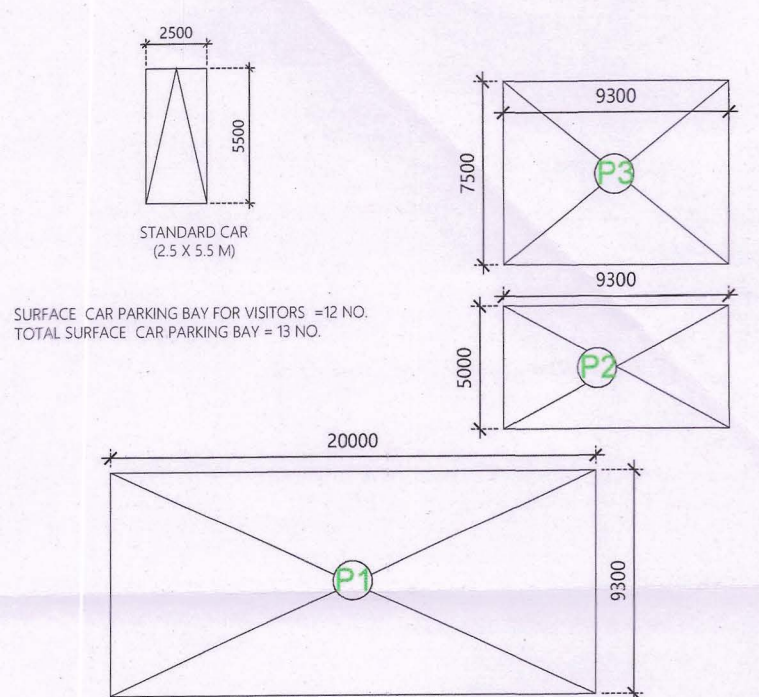

PARKING AREA CALCULATION

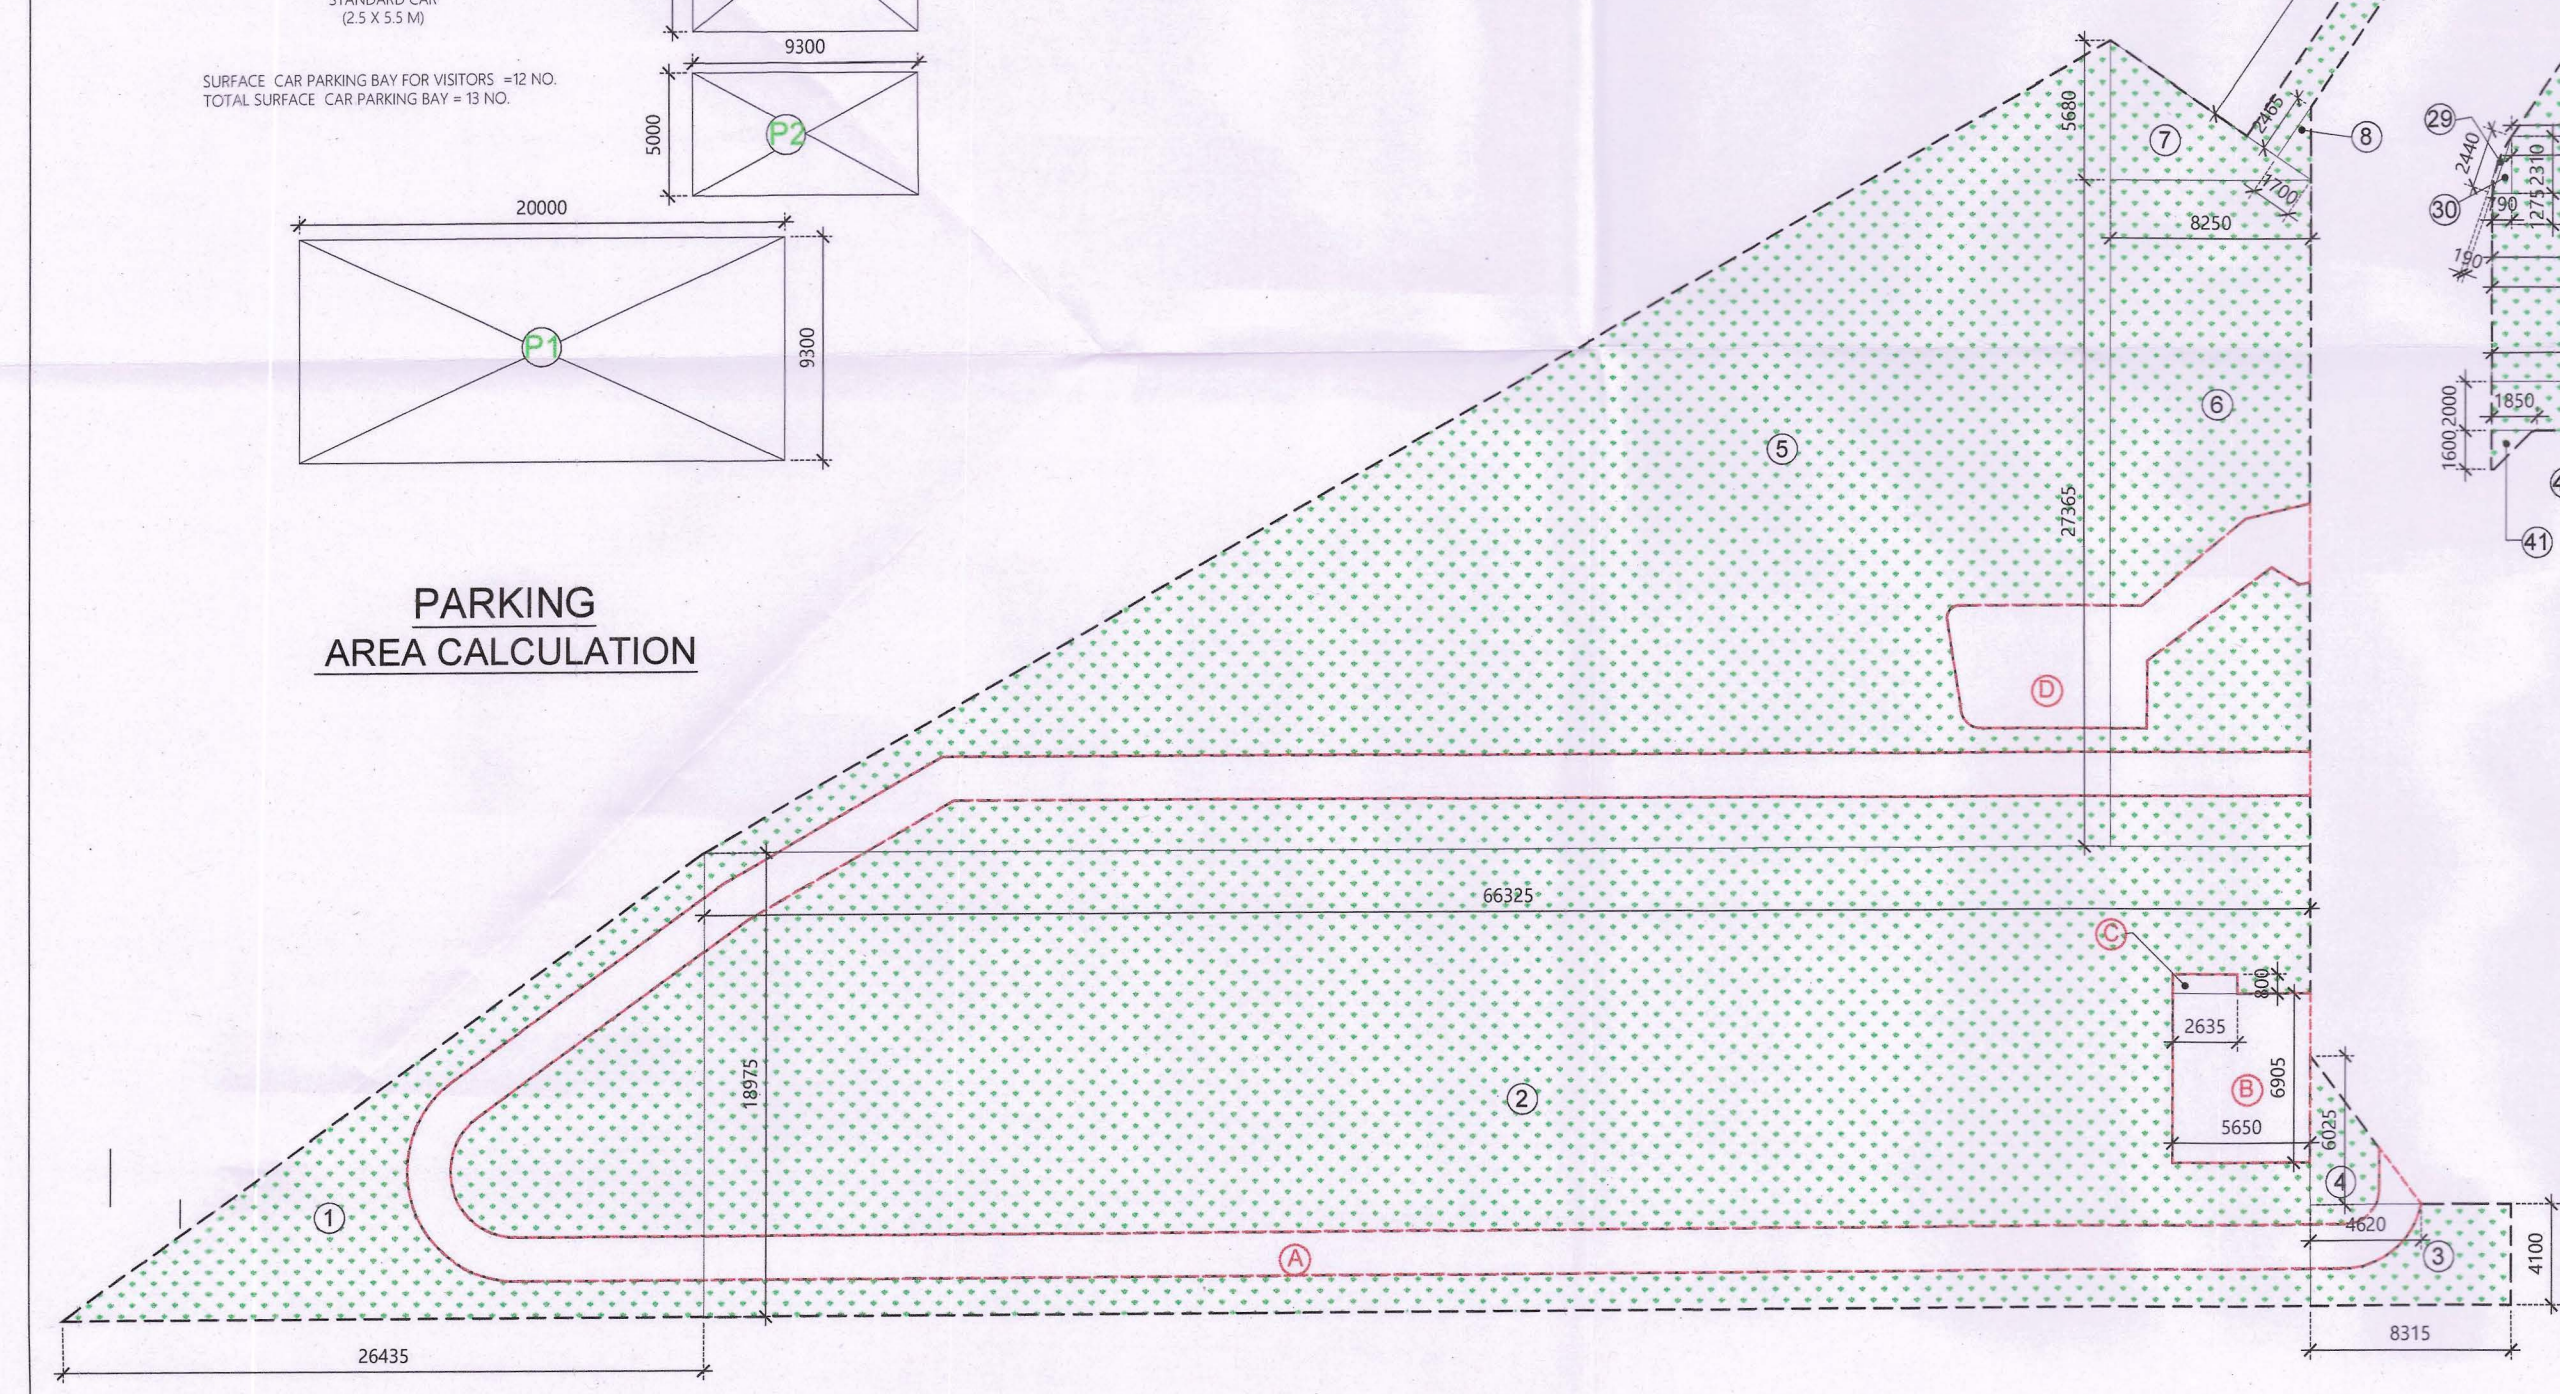

GREEN AREA CALCULATION

GREEN AREA CALCULATION				
COVERED AREA				
S.No.	Length	Breadth	Number	Area
1	26.435	18.975	0.5	250.802
2	66.325	18.975	1	1258.517
3	8.315	4.100	1	34.092
4	4.620	4.025	0.5	13.918
5	66.325	27.365	0.5	907.492
6	8.250	27.365	1	225.761
7	8.250	5.680	0.5	23.430
8	1.700	2.465	0.5	2.095
9	22.815	1.500	1	34.223
10	0.795	1.500	0.5	0.596
11	0.795	1.500	0.5	0.596
12	61.810	1.500	1	92.715
13	3.385	4.220	0.5	7.142
14	8.345	12.605	1	105.189
15	1.450	21.895	0.5	15.584
16	0.490	7.500	1	3.675
17	2.975	0.275	0.67	0.548
18	2.790	1.040	0.5	1.451
19	8.700	5.365	0.5	23.077
20	6.700	2.600	1	22.584
21	0.780	1.325	0.5	0.517
22	0.780	1.240	1	0.967
23	1.610	0.195	0.67	0.210
24	36.510	1.040	1	37.970
25	1.640	0.615	0.5	0.504
26	1.750	0.235	0.67	0.274
27	1.640	9.585	1	15.719
28	6.595	9.585	0.5	31.607
29	0.190	2.440	0.67	0.311
30	0.790	2.310	0.5	0.912
31	8.230	2.310	1	19.011
32	9.025	1.275	1	11.507
33	0.760	1.905	0.5	0.724
34	9.795	6.535	1	64.010
35	6.535	6.535	0.5	30.567
36	10.885	0.765	1	7.748
37	1.735	1.785	0.5	1.548
38	4.055	0.950	1	3.852
39	8.885	2.000	1	17.770
40	1.115	0.950	0.5	0.530
41	1.850	1.480	0.5	1.480
42	4.370	4.485	1	20.005
43	1.635	7.590	1	12.410
44	23.480	7.590	0.5	89.107
45	6.110	1.950	0.5	5.957
46	3.360	1.950	1	6.513
47	3.720	0.515	0.67	1.284
48	1.950	3.170	0.5	3.091
49	9.810	1.500	1	14.715
50	17.575	1.500	1	26.363
51	1.395	20.130	0.5	14.041
52	6.870	11.245	1	77.253
53	1.335	5.000	1	6.675
54	5.530	2.315	1	12.848
TOTAL ADDITION (A)				3561.992
DEDUCTION				
S.No.	Length	Breadth	Number	Area
A	area as per polyline			
B	5.650	6.905	1	39.013
C	2.635	0.800	1	2.108
D	area as per polyline			
E	0.905	5.410	0.67	57.495
F	1.950	7.675	1	14.965
G	0.270	2.050	0.67	0.371
DEDUCTION (B)				419.923
TOTAL GROUND COVERAGE AREA = COVERED AREA (A) - DEDUCTION (B)				3142.070

This drawing is a "COPYRIGHT" contents of this drawing or part thereof may not be used or reproduced without the permission of the Architect.

This is a "PROVISIONAL BUILDING PLAN" approved only for the purpose of inviting objections from the general public.

S.T.P. (HQ) Member Secretary B.P.A.C.
S.T.P. (G) Member B.P.A.C.
C.T.A. (H) Chairman B.P.A.C.


Parveen Kumar SD (HQ)
DTP (HQ)
ATP (HQ)

Checked and found ok for Public Health (Internal) Service only subject to comments in forwarding letter No. 17.3.11 dated 16/11/25

Supervising Engineer (HQ) for Civil Engineering HSPV, Patnaikula

SANCTIONED TO BE READ WITH THIS OFFICE MEMO NO. 9122 DATED: 13.03.2025

OWNER SIGN
ARCHITECT SIGN
VISHAL SHARMA ARCHITECT

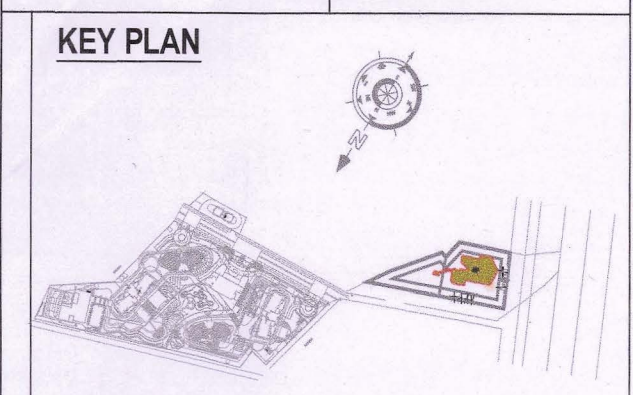

SUBMISSION DRAWING

OWNER
M/S ADANI INFRASTRUCTURE AND DEVELOPERS PRIVATE LIMITED.
PROJECT
APPROVAL OF REVISED BUILDING PLAN OF PHASE-2 OF GROUP HOUSING COLONY AREA MEASURING 12.356 ACRES (LICENSE NO. 98 OF 2011 DATED 11.11.2011) SECTOR-2, GWAL PAHARI, GURUGRAM BEING DEVELOPED BY ADANI INFRASTRUCTURE AND DEVELOPERS PRIVATE LIMITED.

SCALE 1:100 DATE 06.01.2025

DRAWING TITLE

GREEN AREA & PARKING CALCULATION

ARCHITECTS

Confluence NEW DELHI, INDIA

F-1, Plot No. 11, Sector 11, Gurgaon, Haryana
Member of IARI

DRAWING NO. S-02 REVISION R0