


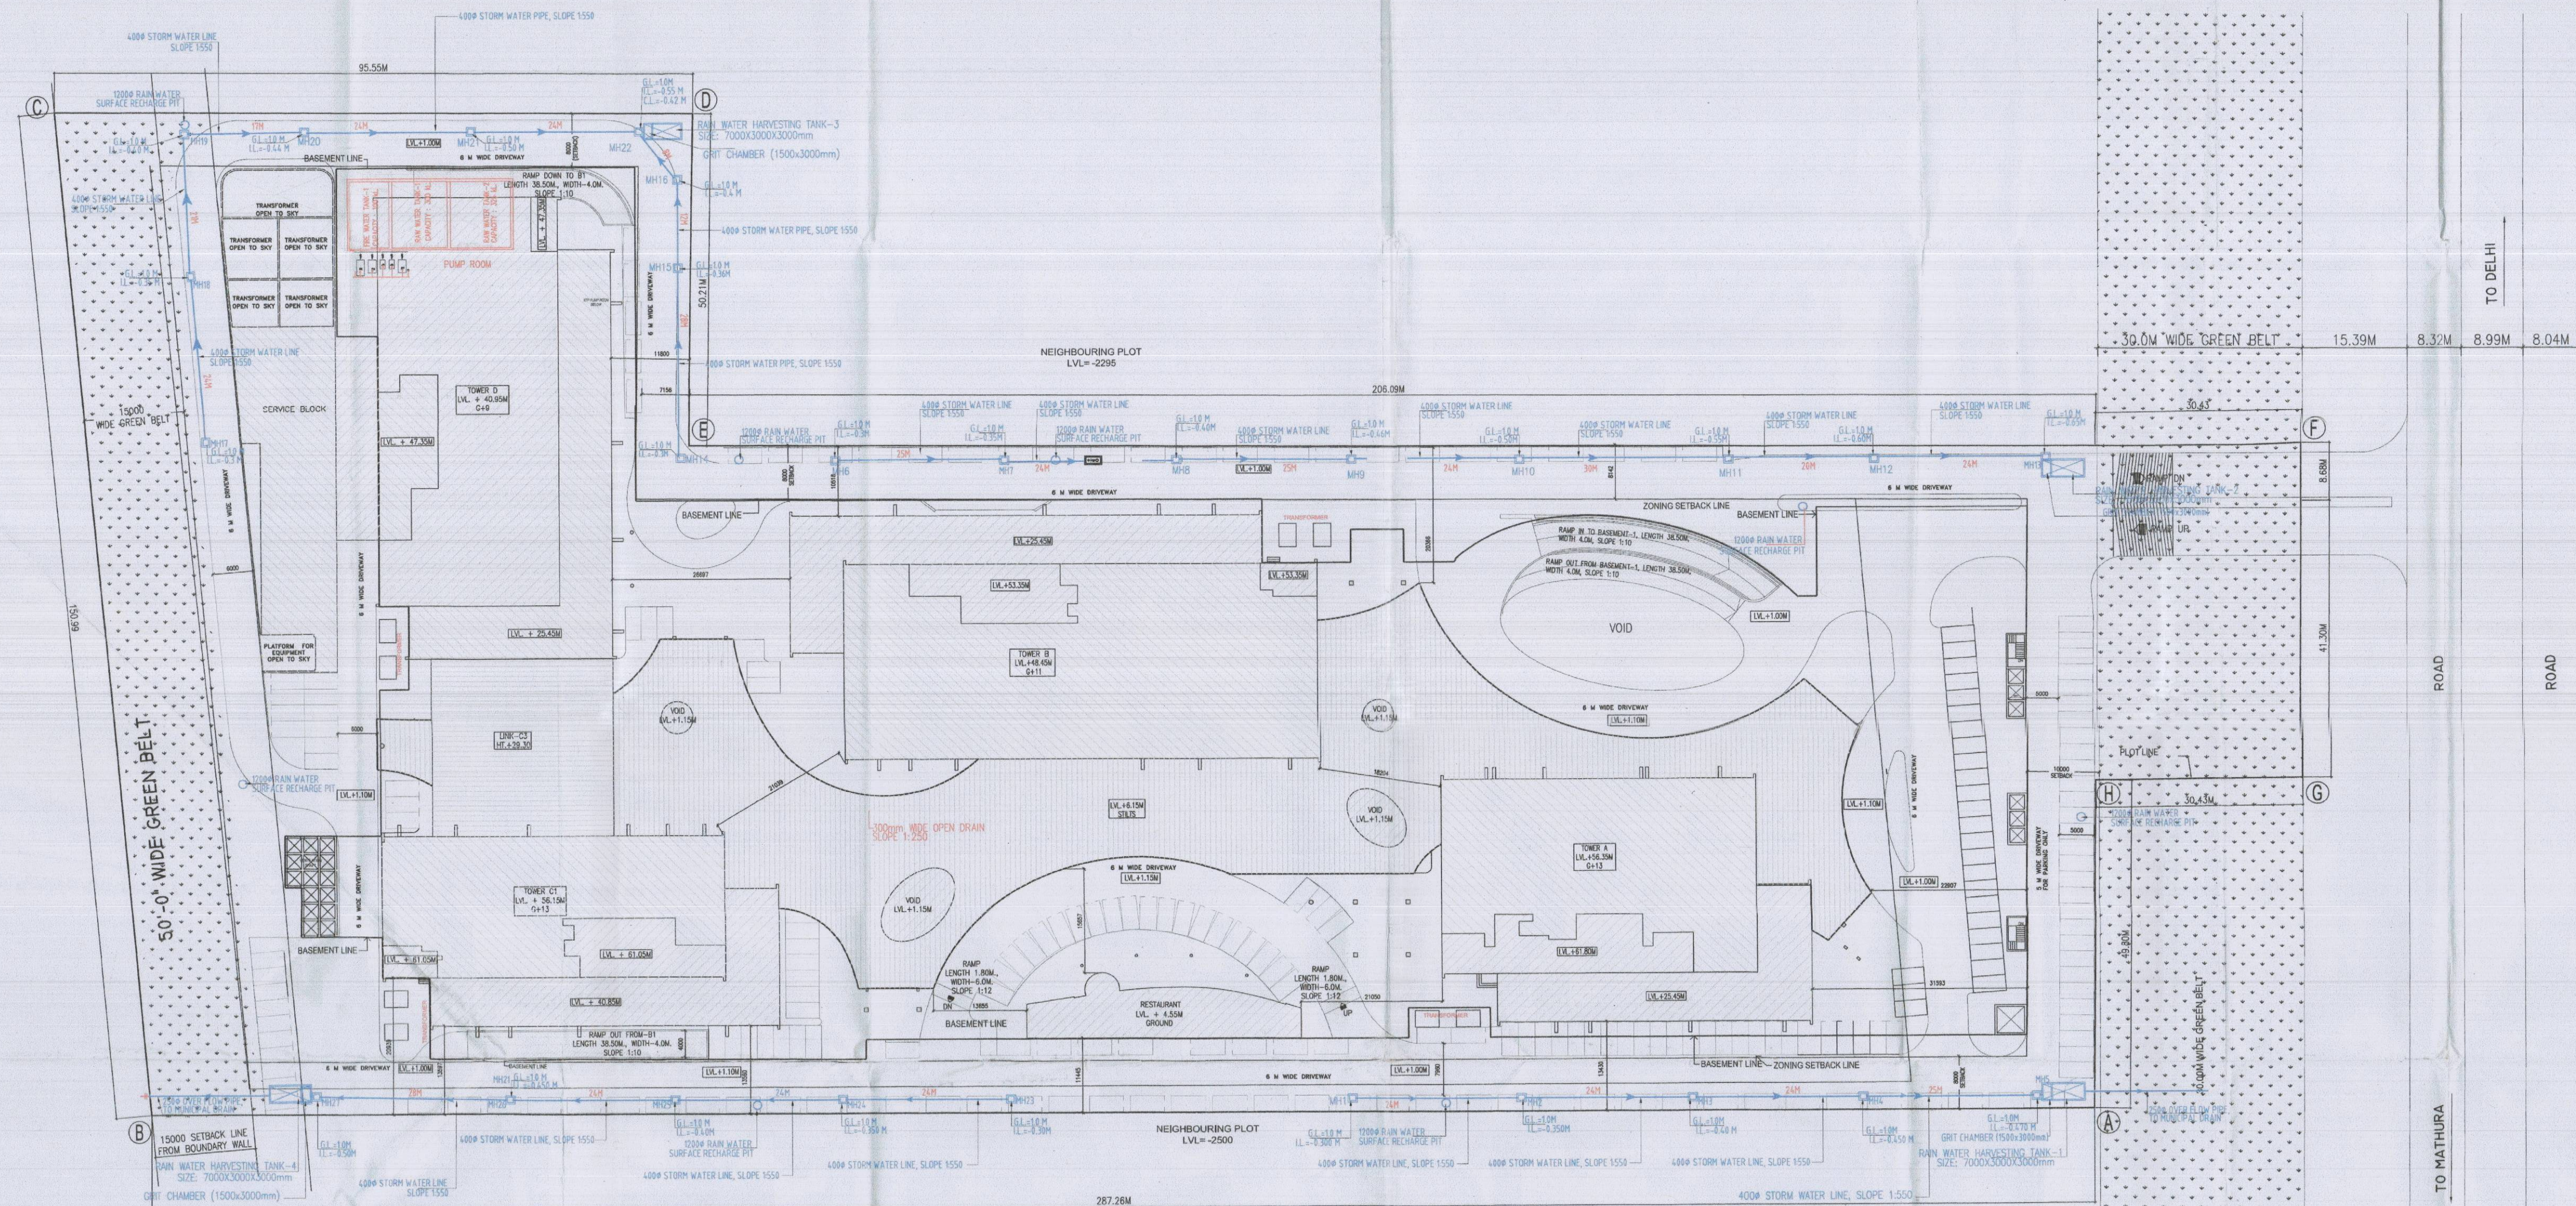

- Note:-
1. BUILDING HAS AUTOMATIC SPRINKLER SYSTEM WHEREVER REQUIRED BY NBC
 2. BUILDING WILL BE DESIGNED (STRUCTURES) AS PER RELEVANT IS CODES FOR EARTHQUAKE RESISTANCE
 3. BUILDING IS ARTIFICIALLY LIGHTED MECHANICALLY VENTILATED & CENTRALLY AIR-CONDITIONED

- LEGEND:-
1. 1000 SOIL & VENT PIPE
 2. 1000 WASTE & VENT PIPE
 3. 750 ANTI-SYPHONAGE VENT PIPE(SOIL)
 4. 750 ANTI-SYPHONAGE VENT PIPE(WASTE)
 5. 1000 SOIL PIPE
 6. 1000 WASTE PIPE
 7. 750 WASTE PIPE
 8. 500 ANTI-SYPHONAGE PIPE(SOIL)
 9. 500 ANTI-SYPHONAGE PIPE(WASTE)
 10. 500 WASTE PIPE
 11. 400 SOIL/WASTE PIPE
 12. 320 WASTE PIPE
 13. COLD WATER SUPPLY (DOMESTIC) DN TAKE PIPE 18TH TO 7TH FLOOR
 14. COLD WATER SUPPLY (DOMESTIC) DN TAKE PIPE 6TH TO GROUND FLOOR
 15. COLD WATER SUPPLY (FLUSHING) DN TAKE PIPE 13TH TO 7TH FLOOR
 16. COLD WATER SUPPLY (FLUSHING) DN TAKE PIPE 6TH TO GROUND FLOOR
 17. COLD WATER SUPPLY (DOMESTIC) RISER TO OHT
 18. COLD WATER SUPPLY (FLUSHING) RISER TO OHT 19. COLD WATER SUPPLY (SOFT WATER) RISER TO OHT

RWP 2002 RWP

Project:
REVISED BUILDING PLAN OF I.T. PARK MEASURING 8.793 ACRES (LICENCE NO. 1133 OF DATED 22.9.2006) IN SECTOR-27 B FARIDABAD BEING DEVELOPED BY M/S VATIKA I.T. PARK PVT. LTD. PREVIOUSLY KNOWN AS HIND ENTERPRISES PVT. LTD.

Associate Architects

RISMS ARCHITECTS

RSMS ARCHITECTS PVT. LTD.
69, Nara Niwas - Bhawani Kunj (Behind D2), Vasant Kunj, New Delhi-110070.
Tel: 011-26898616, 26898617
www.rsms-arch.com

SANCTIONED

To be submitted to the competent authority for sanctioning with the following conditions:
G.O. No. 6-213-10-2/11/12

Checked subject to comments in forwarding letter No. 15554/DT-830/2012 dated 17/11/12

Executive Engineer (for Chief Engineer) HUDA Panchsukla

Director General Town & Country Planning Haryana Chandigarh

ARCHITECT'S SEAL & SIGNATURE	OWNER'S SEAL & SIGNATURE
For Vatika IT Park Pvt. Ltd. Authorised Signatory	For Vatika IT Park Pvt. Ltd. Authorised Signatory
JULY, 2012	Scale: 1:400
Drawing Title: SITE PLAN STORM WATER	Drawing No: ST-04

For VATIKA LIMITED
Authorised Signatory