

bios

LANDSCAPE ARCHITECTURE

124D, POCKET C SIDHARTHA EXTENSION,
DDA FLATS, ASHRAM, NEW DELHI 110014


TEL+91 11 26344828

e-mail: bios.landscape@gmail.com

PROJECT NAME:

ANSAL CROWN HEIGHTS
SECTOR -80, FARIDABAD

CLIENT:

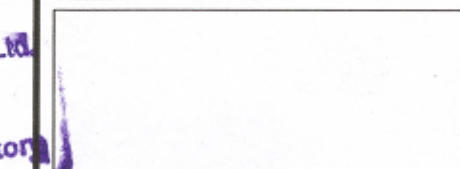

LANDSCAPE ARCHITECT AUTHORIZED SIGNATURE :

PRAMOD B. THOTE

LANDSCAPE DESIGNER

HORTICULTURIST

DRAWING

KEY PLAN :

REVISIONS

NO. DATE DESCRIPTION

Only Figure dimension are to be worked from. Contractors must check all dimension on site. Discrepancies must be reported to Landscape Architect before proceeding. This drawing is COPYRIGHT.

NOTE:

FILE NAME:

DRAWING TITLE:

LANDSCAPE MASTER PLAN :
SITE PLAN- EXTERNAL LIGHTING

Date: 11.06.15

Designed: PRAMOD THOTE

Scale: AS SHOWN


Drawn: VINAY PRATAP

Proj.no.: -

Checked: PRAMOD

DRAWING NUMBER:

LS-001 OF

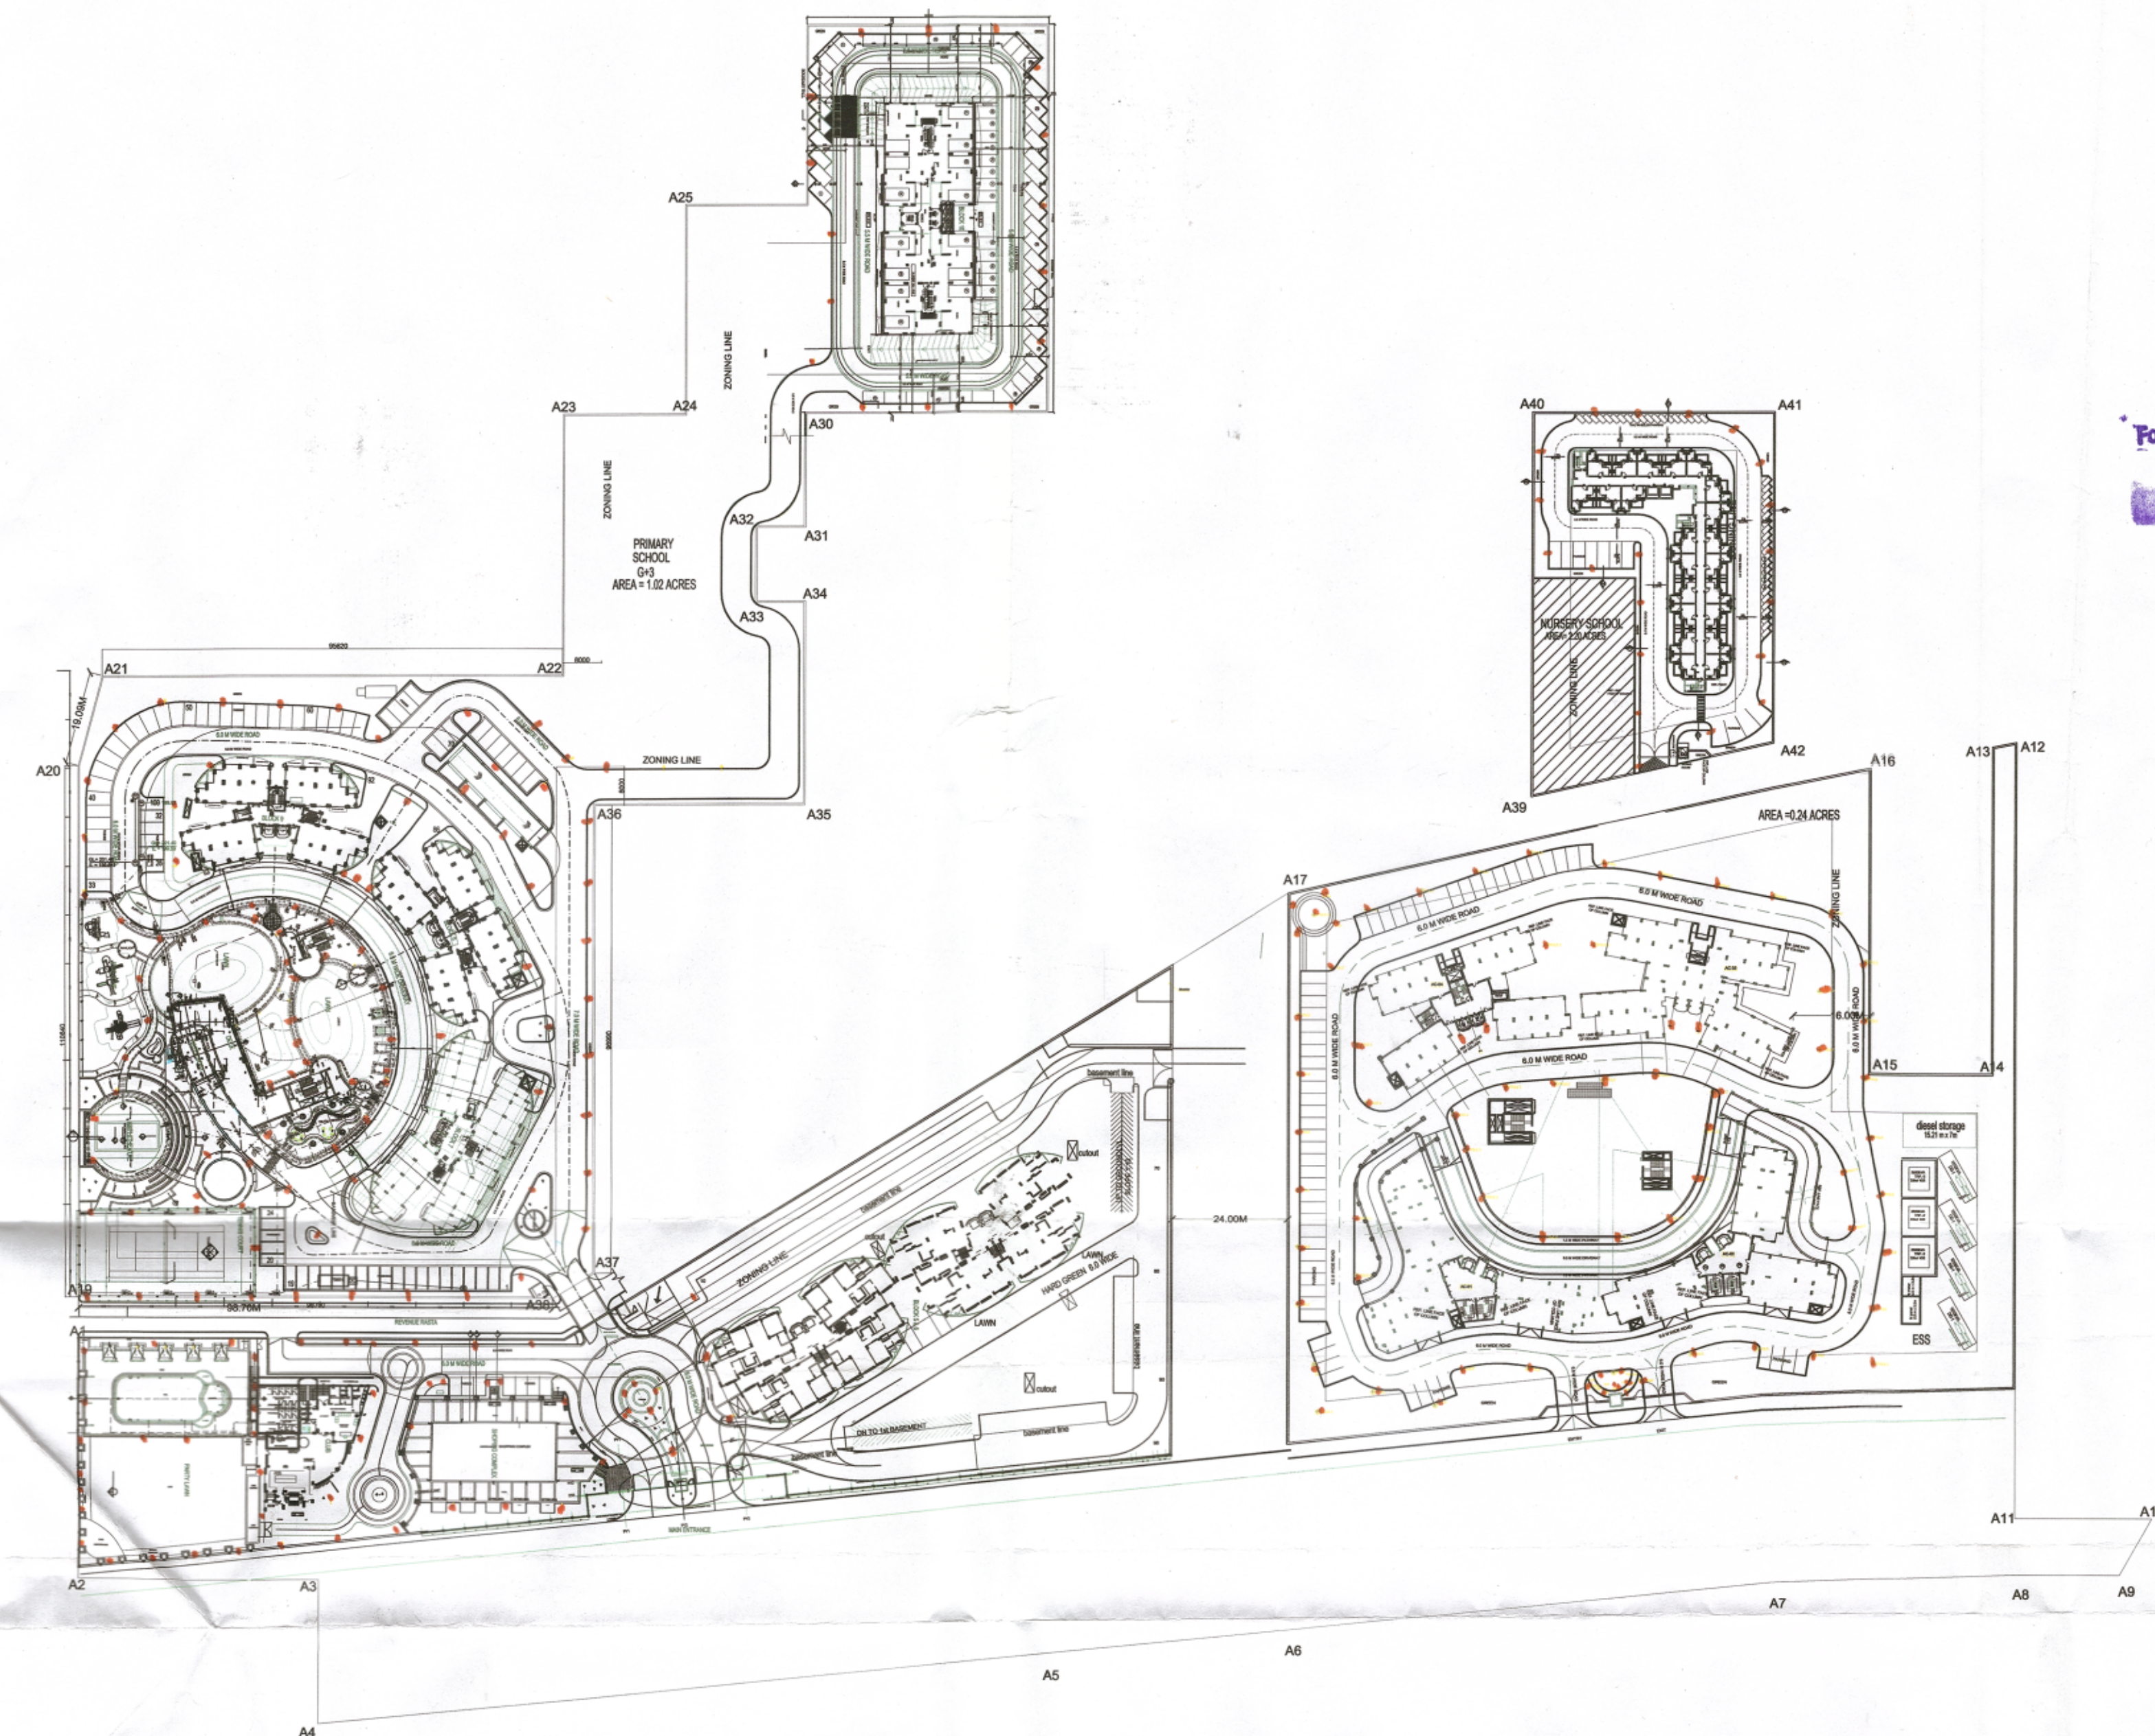

LANDSCAPE MASTER PLAN : SITE PLAN