

SCHEDULE OF OPENING					
S.R	TYPE	SIZE	S.L.	L.L.	
1	FD	1500 X 2400	00	2400	
2	FD1	1250 X 2400	00	2400	
3	FD2	600 X 2100	00	2400	
4	SD1	3000 X 2400	00	2400	
5	SD2	2800 X 2400	00	2400	
6	SD3	2400 X 2400	00	2400	
7	SD4	2140 X 2400	00	2400	
8	SD5	2285 X 2400	00	2400	
9	SD6	3035 X 2400	00	2400	
10	SD7	2620 X 2400	00	2400	
11	D	1200 X 2400	00	2400	
12	D1	1050 X 2100	00	2100	
13	D2	900 X 2400	900	2400	
14	D3	750 X 2400	600	2400	
15	D4	1500 X 2400	600	2400	
16	W1	1200 X 1500	900	2400	
17	W2	1800 X 1500	900	2400	
18	W3	2460 X 1500	900	2400	
19	W4	750 X 1500	900	2400	
20	V/PV	750 X 900	1500	2400	
21	GLZ.	AS PER STD. DESIGN			

TYP 3RD TO 17TH, 19TH TO 22TH FLOOR AREA CALCULATIONS					
NO.	COEFF.	BREADTH	LENGTH	NO.s	AREA (SQ.M)
ADDITIONS					
F1	1	3.670	10.290	1	37.784
F2	1	2.750	9.560	1	26.290
F3	1	5.930	9.660	1	57.284
F4	1	2.355	11.555	1	27.212
F5	1	4.315	12.405	1	53.528
F6	1	22.120	0.800	1	17.696
F7	1	19.050	3.240	1	61.722
F8	1	0.850	0.290	4	0.986
F9	1	0.750	0.290	1	0.218
F10	1	19.010	13.460	1	255.875
F11	1	19.130	5.235	1	100.146
F12	1	9.640	3.525	1	33.981
F13	1	2.565	0.100	1	0.257
F14	1	3.245	0.550	1	1.785
F15	1	0.680	1.755	1	1.193
TOTAL ADDITIONS (A1)					675.935
DEDUCTIONS					
D1	1	5.700	3.300	1	18.810
D2	1	1.980	2.150	1	4.257
D3	1	2.000	3.000	2	12.000
D4	1	3.300	4.115	1	13.580
D5	1	3.440	1.250	1	4.300
D6	1	0.915	0.340	1	0.311
D7	1	0.980	0.450	2	0.882
D8	1	0.905	0.450	2	0.815
D8A	1	0.450	1.190	1	0.536
D9	1	3.270	0.300	2	1.962
D10	1	3.020	0.300	1	0.906
D11	1	7.140	6.595	1	47.088
D12	1	3.020	0.700	1	2.114
D13	1	1.200	0.565	1	0.678
D14	1	2.630	0.680	1	1.788
D15	1	7.430	1.420	1	10.551
D16	1	6.075	0.785	1	4.769
TOTAL DEDUCTIONS (B1)					125.346
TYP. FLOOR NET FAR = (A1 - B1) = C1					550.589

Train
DTP (HQ)
Member Secretary
BPAC

STP (HS)
Special
Director

CTP
Chairman
BPAC


Checked and found ok for Public Health
(Internal) Service only subject to comments in
in forwarding No. 3168.63... Dt. 2.6.11-24

Superintending Engineer(HQ)
O/o Chief Engineer(HQ)
HSVP, Panchkula.

SANCTIONED
Vide Memo No. Dated.

JD (H)
DTP (H)
STP (H)
(MEMBER)
(B.P.A.C.)

(HQ)
Member
BPAC

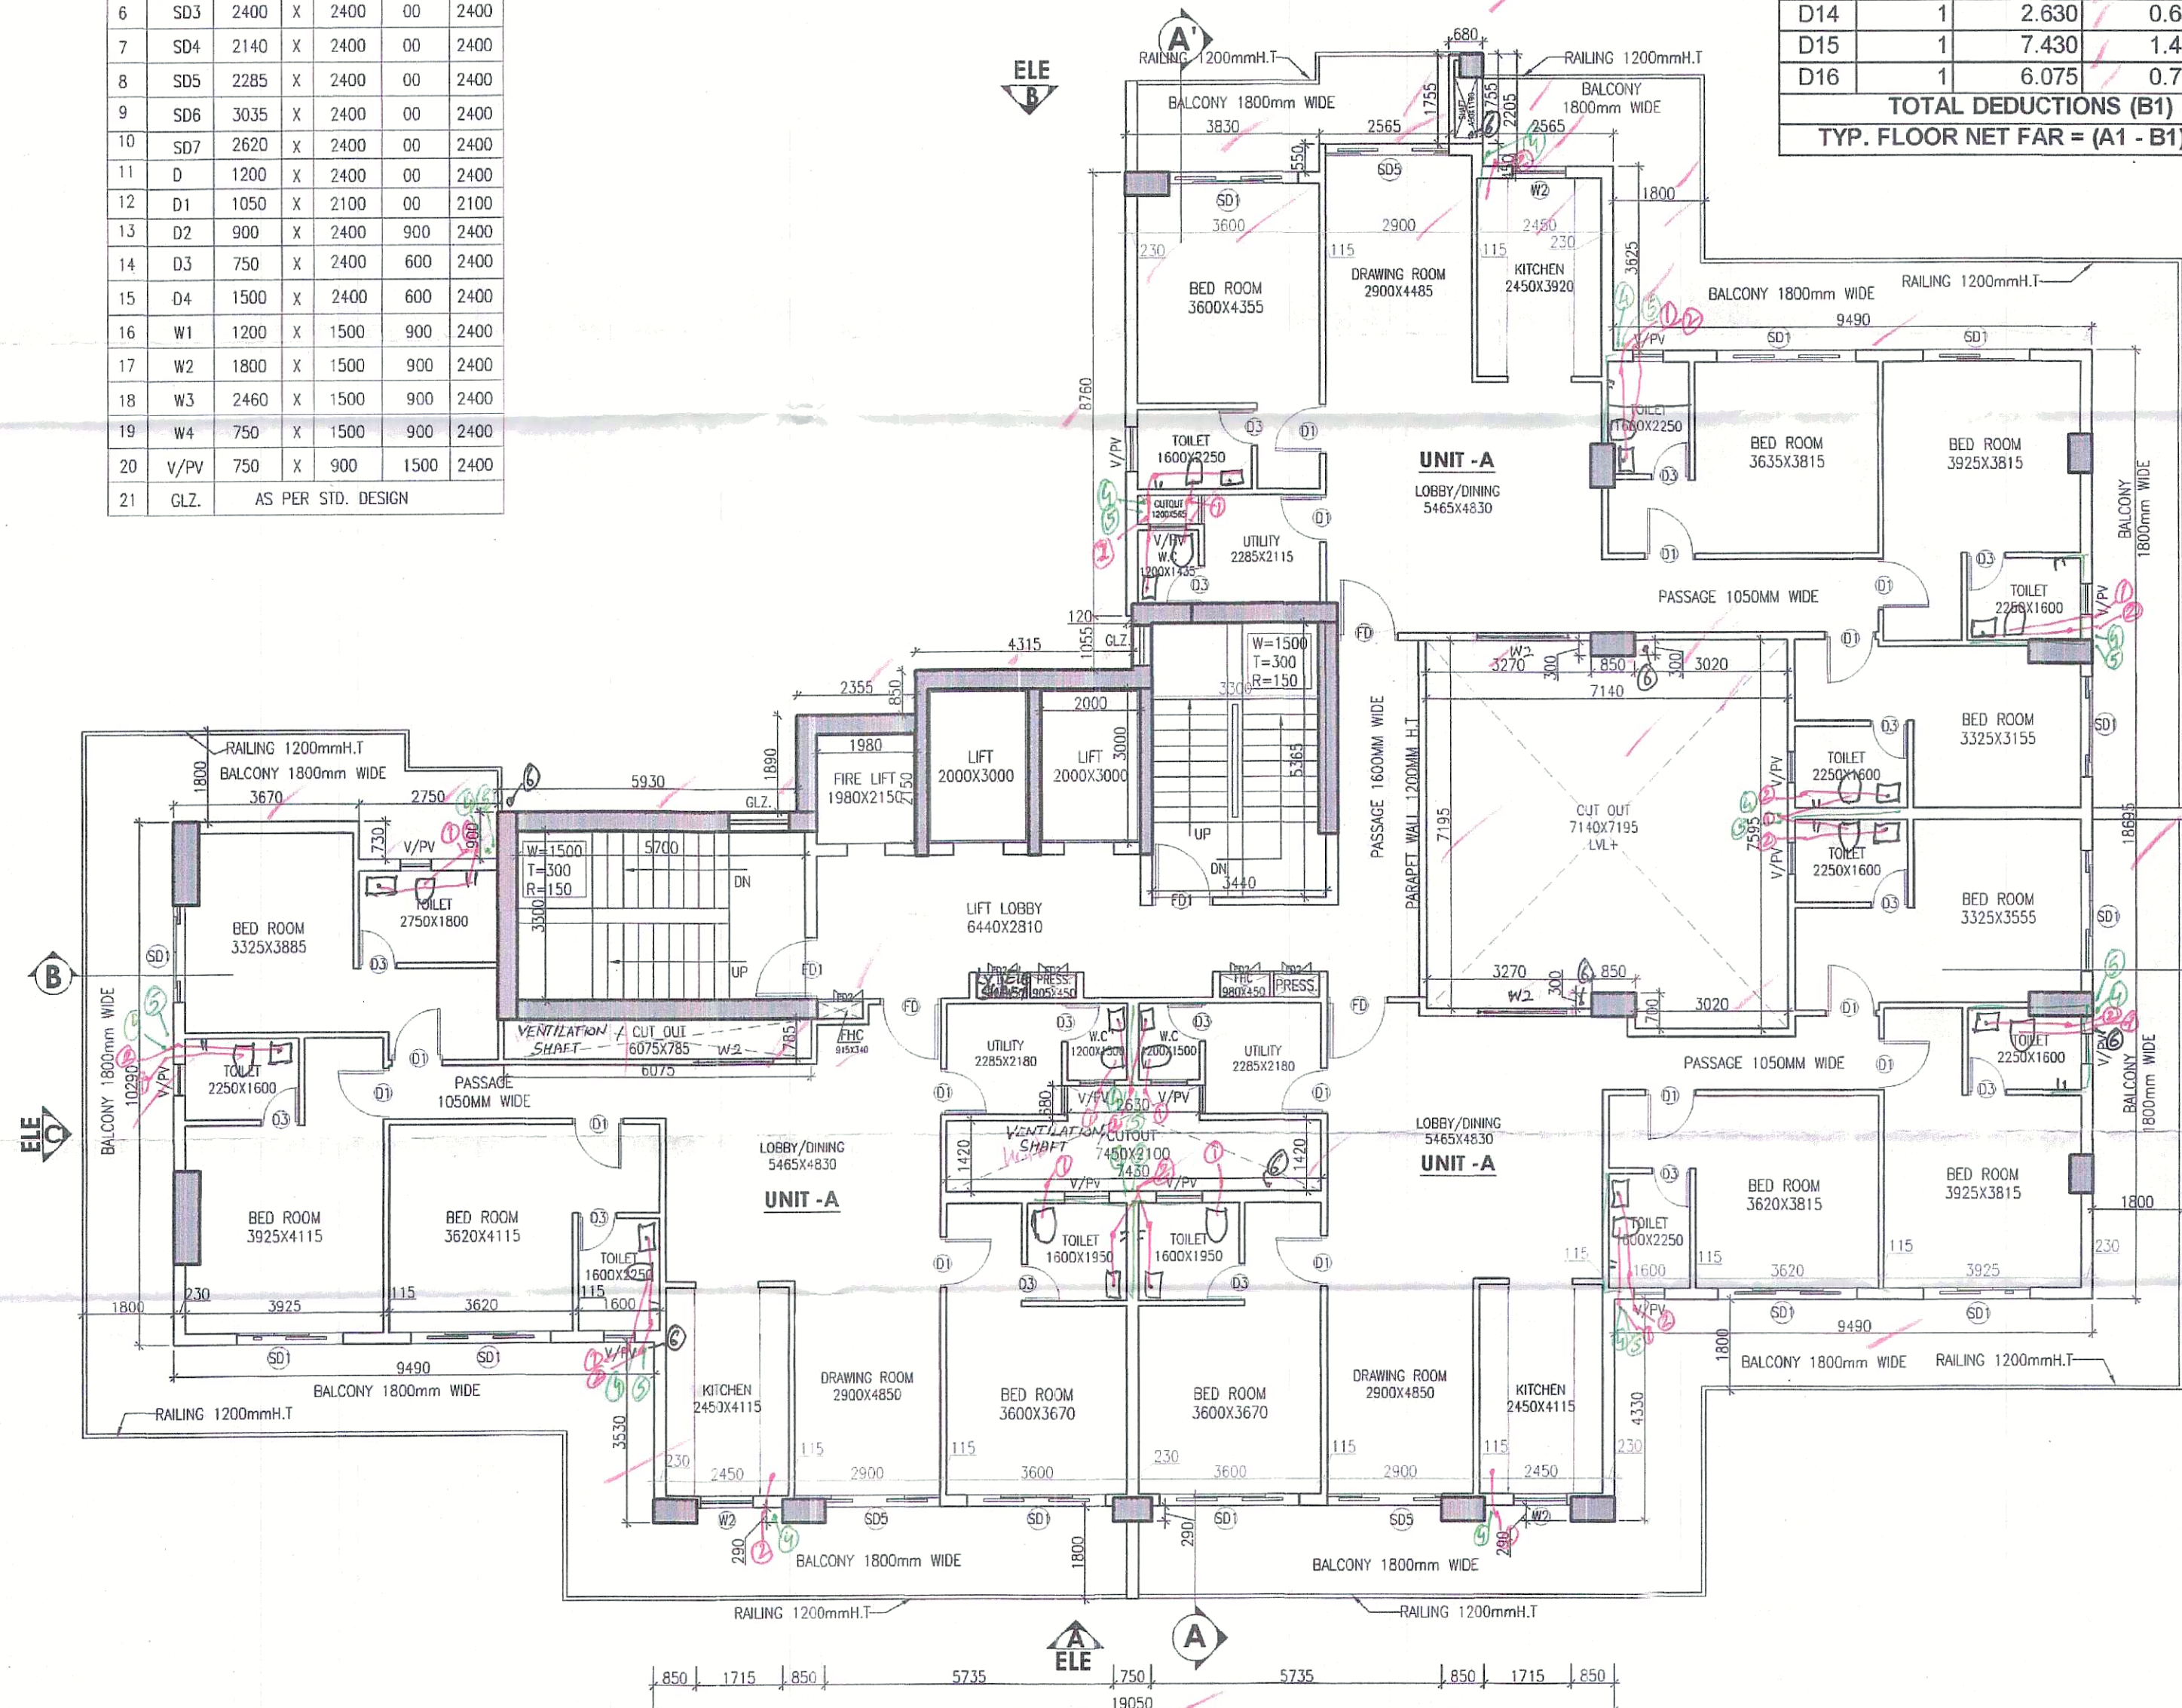

TYP 3RD. TO 17TH, 19TH TO 22TH FLOOR PLAN

TYP 3RD. TO 17TH, 19TH TO 22TH FLOOR AREA DIAGRAM

LEGEND:-

- ① 100 OD UPVC SOIL VENT PIPE
- ② 100 OD UPVC WASTE PIPE
- ③ 75 OD UPVC VENT PIPE
- ④ CWS (DOMESTIC) DN TAKE (CAT)
- ⑤ CWS (FLUSHING) DN TAKE (CAT)
- ⑥ CWS (DOMESTIC) UP RISER (CAT)
- ⑦ CWS (FLUSHING) UP RISER (CAT)
- ⑧ 150 OD UPVC RWP

FLOORS	LVL.
3RD. FLOOR	11900
4TH. FLOOR	15300
5TH. FLOOR	18700
6TH. FLOOR	22100
7TH. FLOOR	25500
8TH. FLOOR	28900
9TH. FLOOR	32300
10TH. FLOOR	35700
11TH. FLOOR	39100
12TH. FLOOR	42500
13TH. FLOOR	45900
14TH. FLOOR	49300
15TH. FLOOR	52700
16TH. FLOOR	56100
17TH. FLOOR	59500
19TH. FLOOR	66300
20TH. FLOOR	69700
21TH. FLOOR	73100
22TH. FLOOR	76500

PROJECT:-
PROPOSED BUILDING PLAN OF GROUP
HOUSING SITE NO. GH4, IN SECTOR-28,
AREA MEASURING - 0.56754 ACRE,
URBAN ESTATE GURUGRAM - II
BELONGINGS TO - M/S - MNB BUILD FAB
PVT. LTD. TH. PARTNER MR. MOHIT BAJAJ
S/o MR. CHANDER BHUSHAN BAJAJ

PRINCIPAL ARCHITECTS:-
ARCHITECT
PLOT NO.78 - A, 2nd FLOOR, TURNER ROAD, BAHADRA
(W.) MUMBAI - 400 050. PHONE: 2643 9415, 2643 0146
2643 9999 FAX: 2643 88 78 W
www.architectsachdeva.com

CONSULTING ARCHITECTS:-
SACHDEVA CONSULTANTS.

ARCHITECT'S SEAL & SIGNATURE
OWNER'S SEAL & SIGNATURE
PALLAVI PILLAI
ARCHITECT
CA/2011/53312
Sachdeva Consultants
Parnami Tower, 3rd Floor
SCO 50-51, Old Judicial Colony
Civil Lines, Gurgaon-122001

Scale: 1:100
Drawing Title: TYP 3RD. TO 17TH, 19TH TO 22TH FLOOR PLAN & AREA CALCULATION
Drawing No: PS-08