


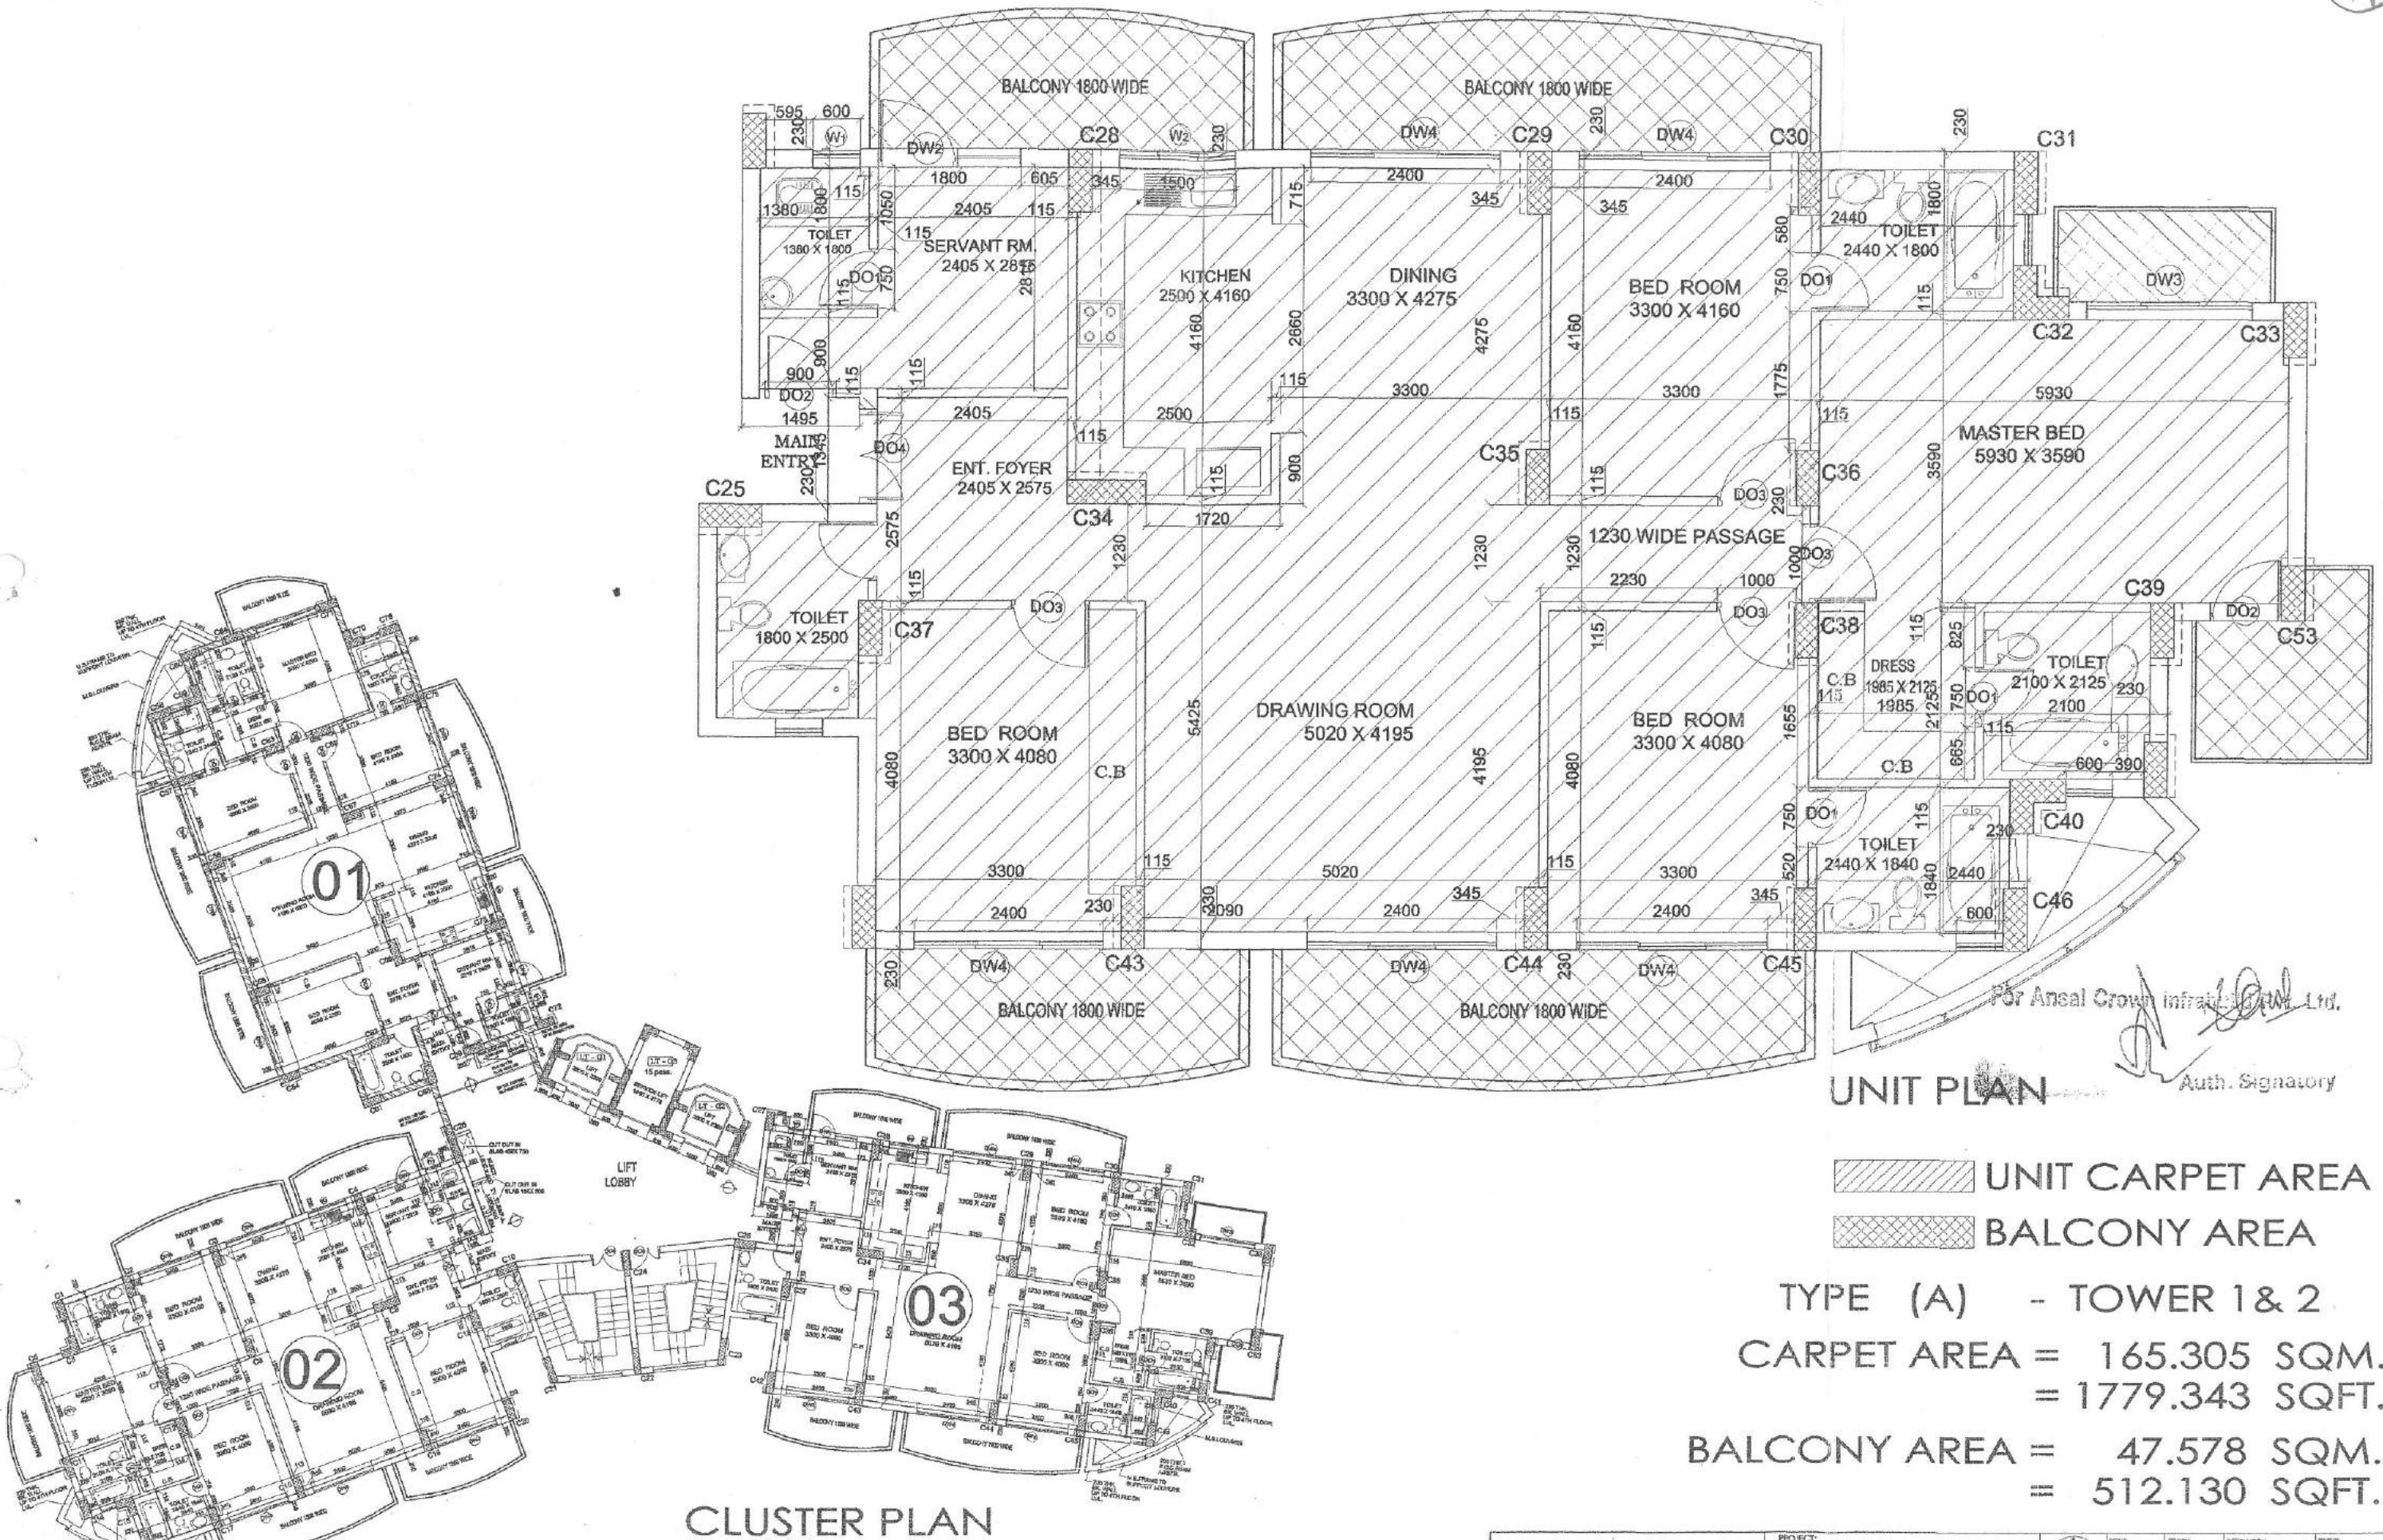

UNIT PLAN

For Ansal Crown Infra Build Pvt. Ltd.
Auth. Signatory

UNIT CARPET AREA
BALCONY AREA


TYPE (A) - TOWER 1 & 2

CARPET AREA = 165.305 SQM.
= 1779.343 SQFT.

BALCONY AREA = 47.578 SQM.
= 512.130 SQFT.

CLUSTER PLAN

PROMOTERS: M/S ANSALCROWN INFRABUILD PVT. LTD 118, UPT. PRAGATI DEEP BUILDING, 7, TOLSTOY MARG, NEW DELHI - 110001.	PROJECT: PROPOSED RESIDENTIAL GROUP HOUSING SCHEME (LICENCE NO. 226 OF 2007 DATED 18-9-2007) MEASURING 18.05 ACRES IN SECTOR-80, FARIDABAD.	 SCALE DATE MARCH 2018 DRAWN RAJ CHECKED L.K.	INFORMATION RECORD CONSTRUCTION	SHEET NO. 36/09/376
	SHEET TITLE FIRST & SECOND FLOOR PLAN FOR CARPET AREA CALCULATION		TOWER AC-01&02	DWG NO. CARPET AREA - TYPE A

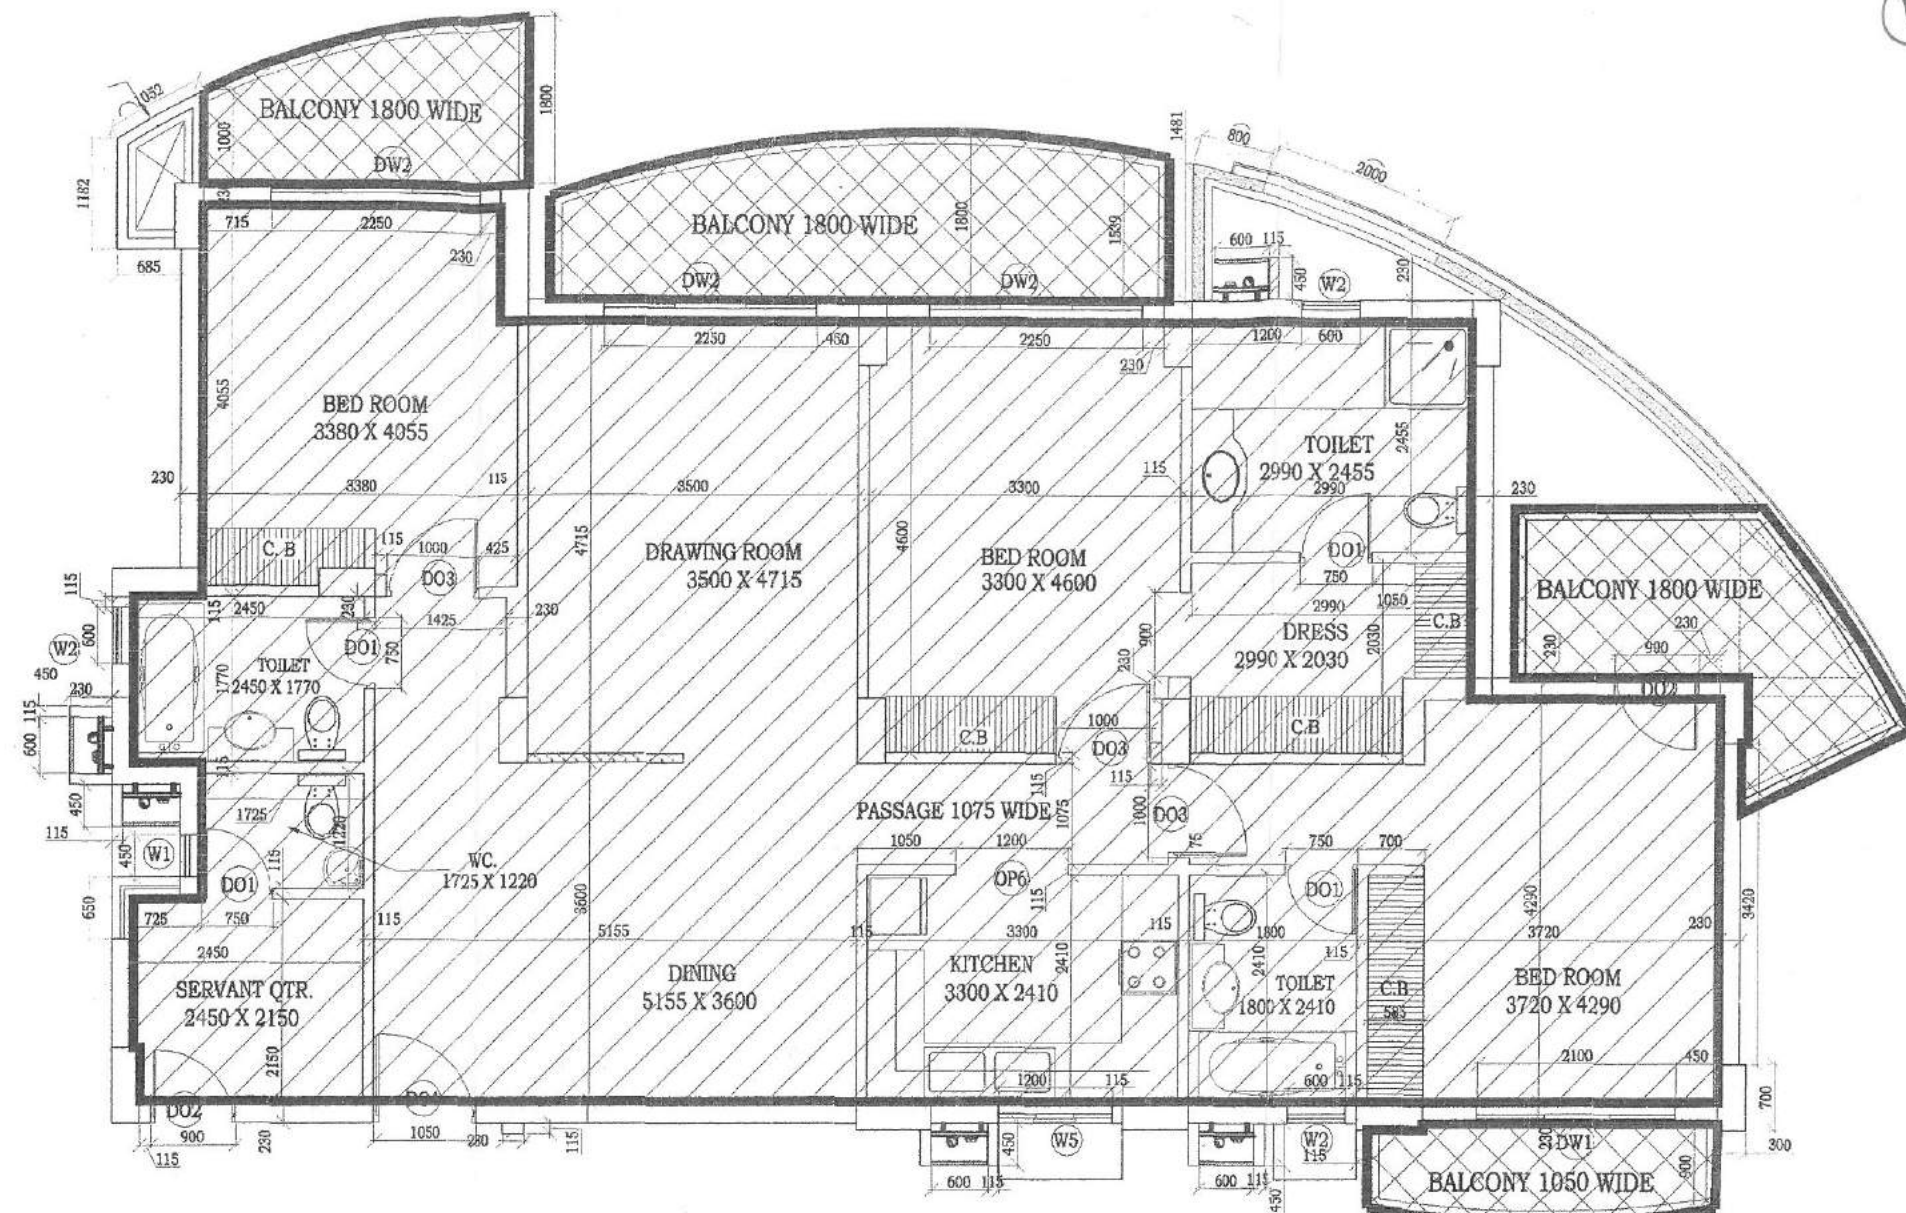

UNIT PLAN


For Ansal Crown Infra Build Pvt. Ltd.

[Signature]
Auth. Signature


UNIT CARPET AREA
BALCONY AREA

TYPE (B) - TOWER 3
CARPET AREA = 130.441 SQM.
= 1404.066 SQFT.
BALCONY AREA = 19.695 SQM.
= 211.997 SQFT.


CLUSTER PLAN

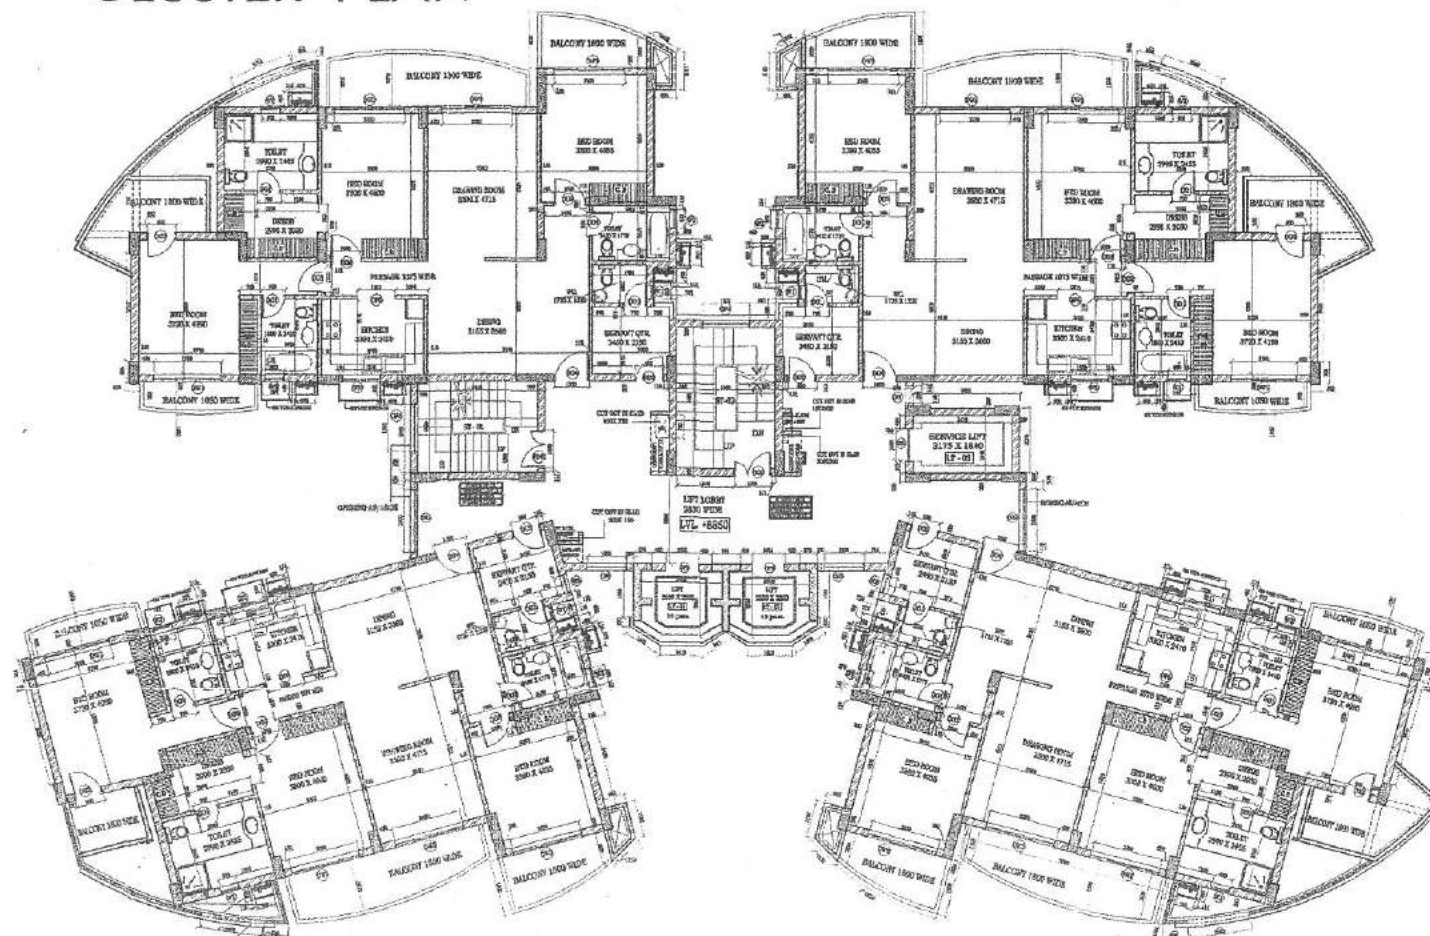

PROMOTER: M/S ANSALCROWN INFRABUILD PVT. LTD 116, UFF, PRACASH DEEP BUILDING, 7, TOLLTON MARG, NEW DELHI - 110001.	PROJECT: PROPOSED RESIDENTIAL GROUP HOUSING SCHEME (LICENCE NO. 226 OF 2007 DATED 18-9-2007) MEASURING 18.05 ACRES IN SECTOR-80, FARIDABAD.	 SCALE DATE MARCH/2013 DRAWN BY CHAWD H.E. TOWER AC-03	INFORMATION RECORD CORRECTION	TD/DR CORRECTION
	SHEET TITLE FIRST & SECOND FLOOR PLAN FOR CARPET AREA CALCULATION		JOB NO. SG/09/376 DWG NO. CARPET AREA - TYPE B	

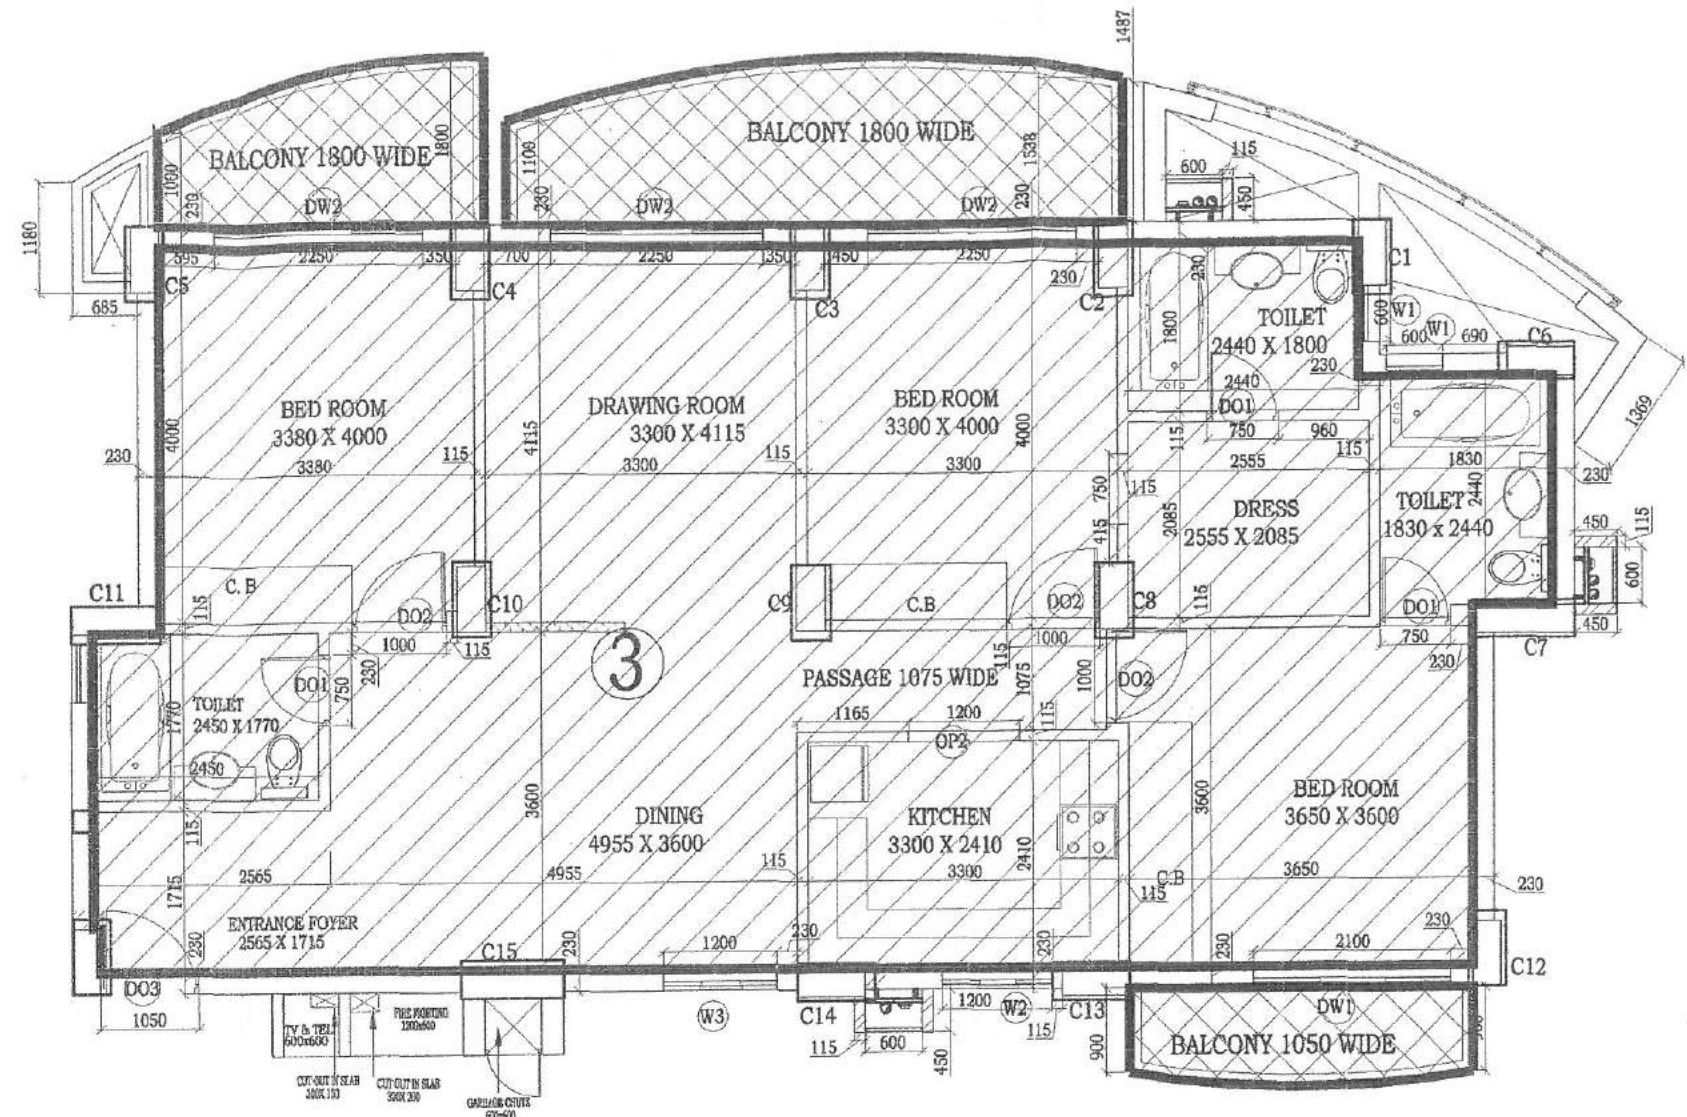


UNIT PLAN

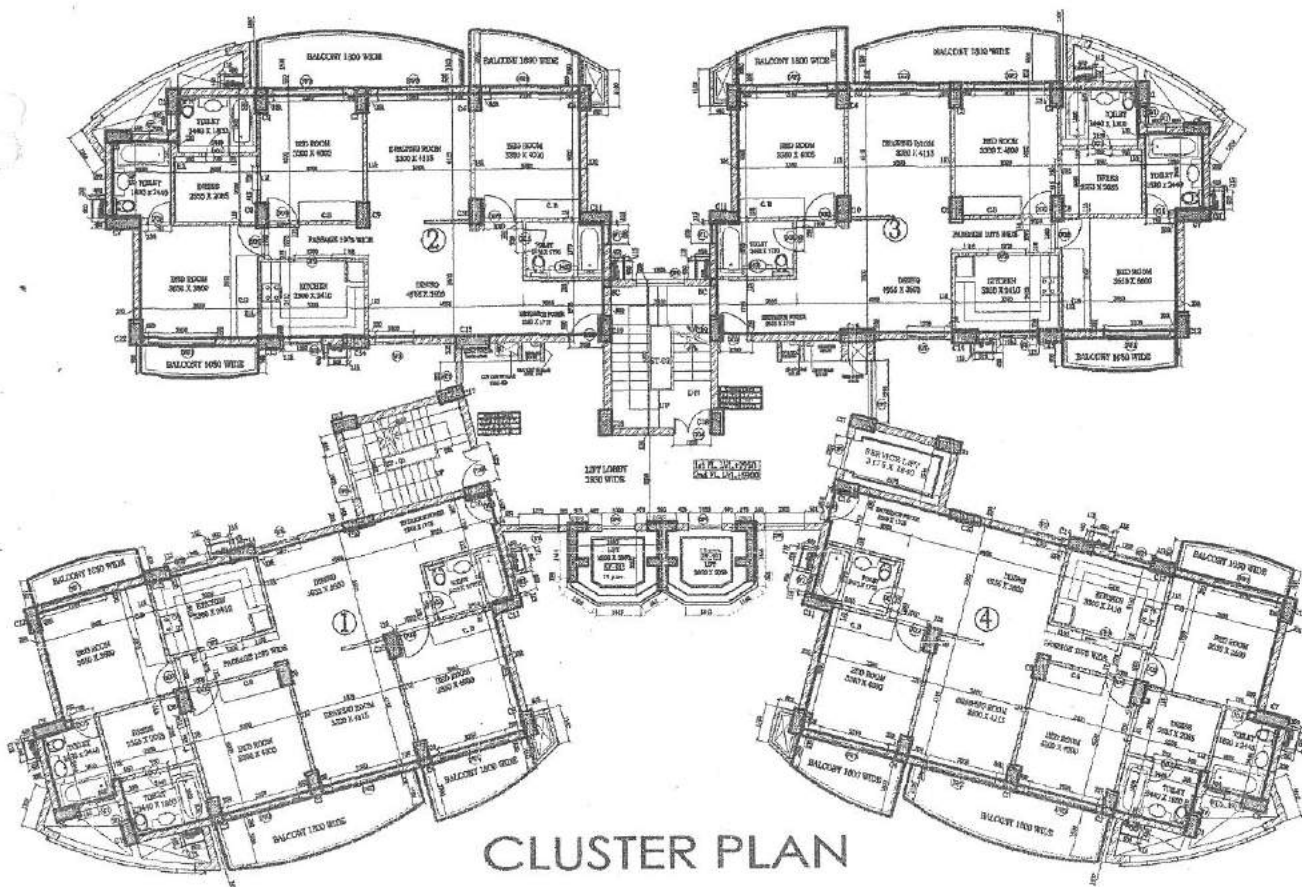


CLUSTER PLAN

PROMOTERS: M/S ANSALCROWN INFRABUILD PVT. LTD 118, UFF. PRAKASH DEEP BUILDING, 7, BOLISTOY MARG, NEW DELHI - 110001.	PROJECT: PROPOSED RESIDENTIAL GROUP HOUSING SCHEME (LICENCE NO. 226 OF 2007 DATED 18-9-2007) MEASURING 18.05 ACRES IN SECTOR-80, FARIDABAD.	SCALE DATE 18/09/2010 DATE 18/09/2010 DATE 18/09/2010 DATE 18/09/2010 DATE 18/09/2010 DATE 18/09/20
---	---	--

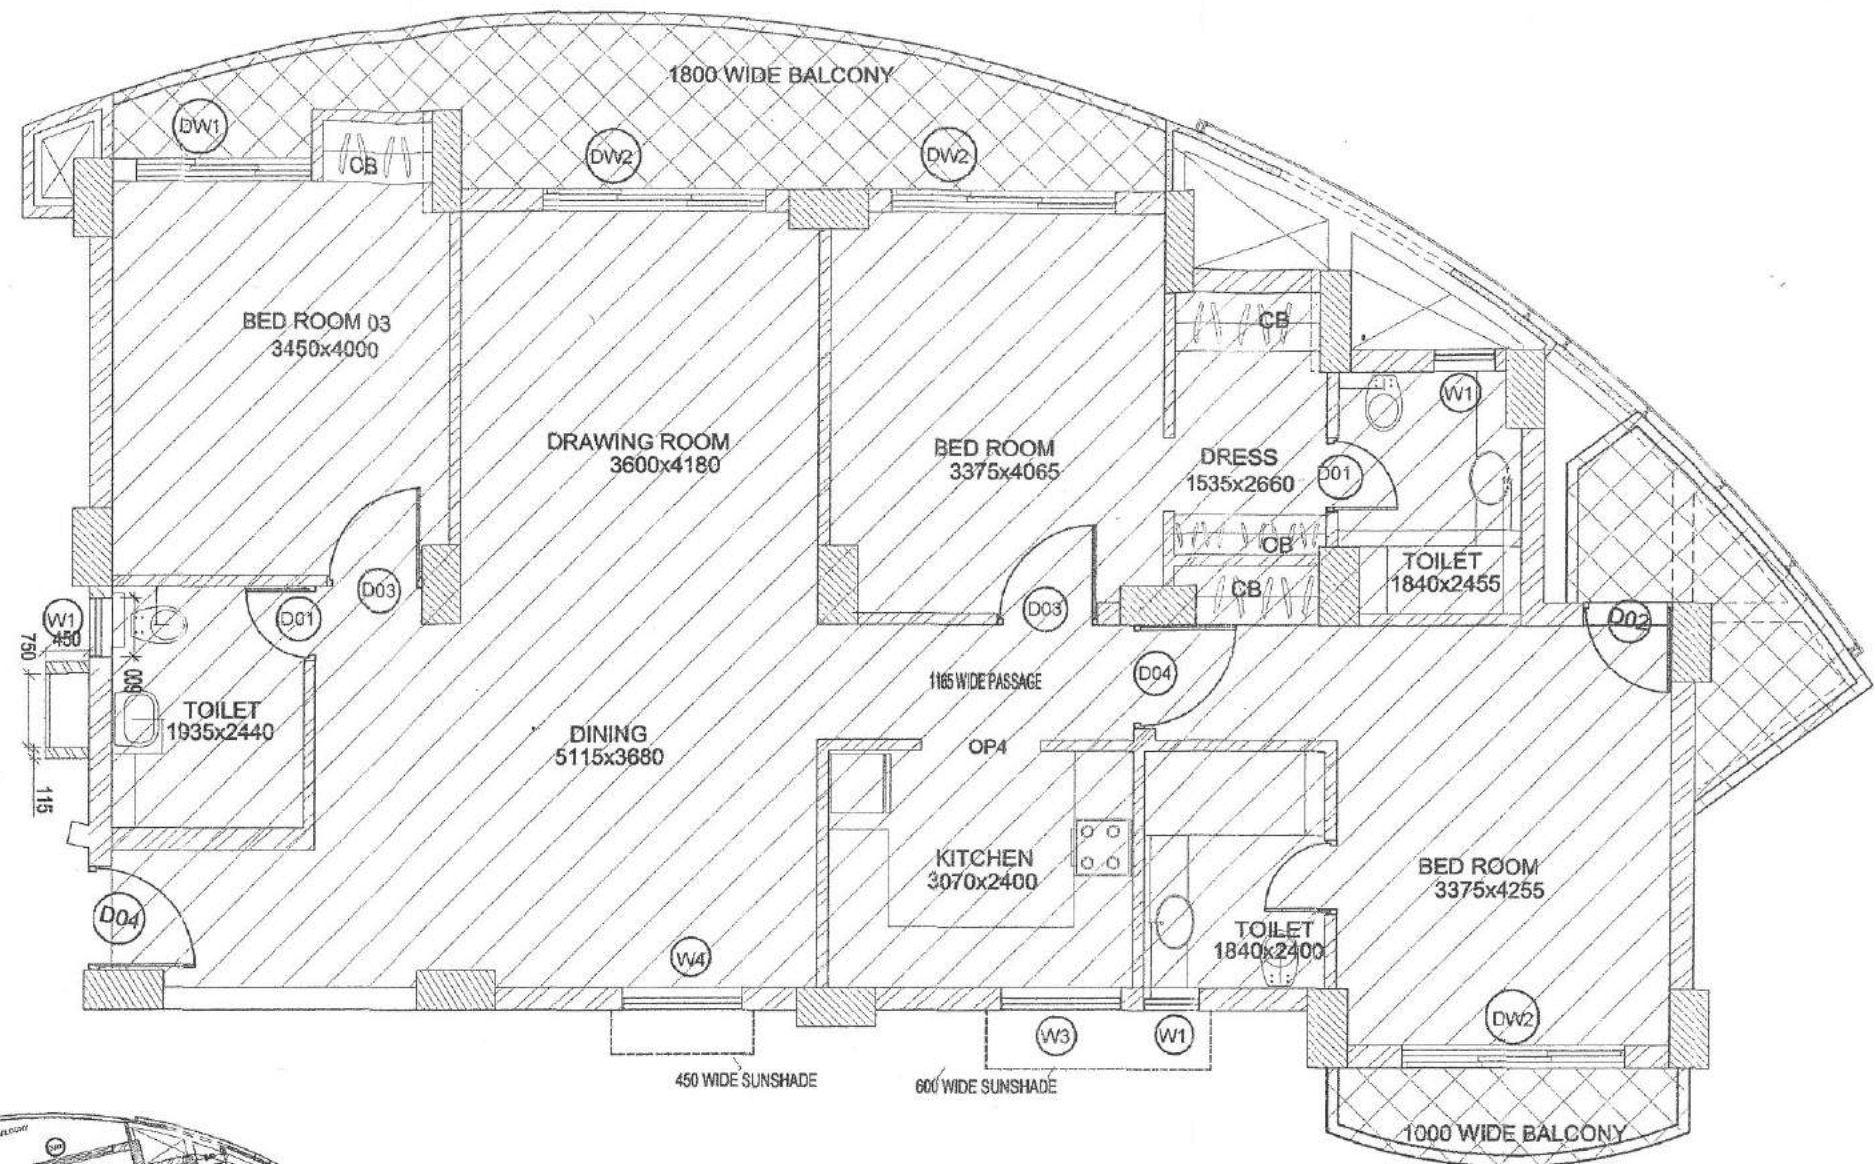


UNIT PLAN

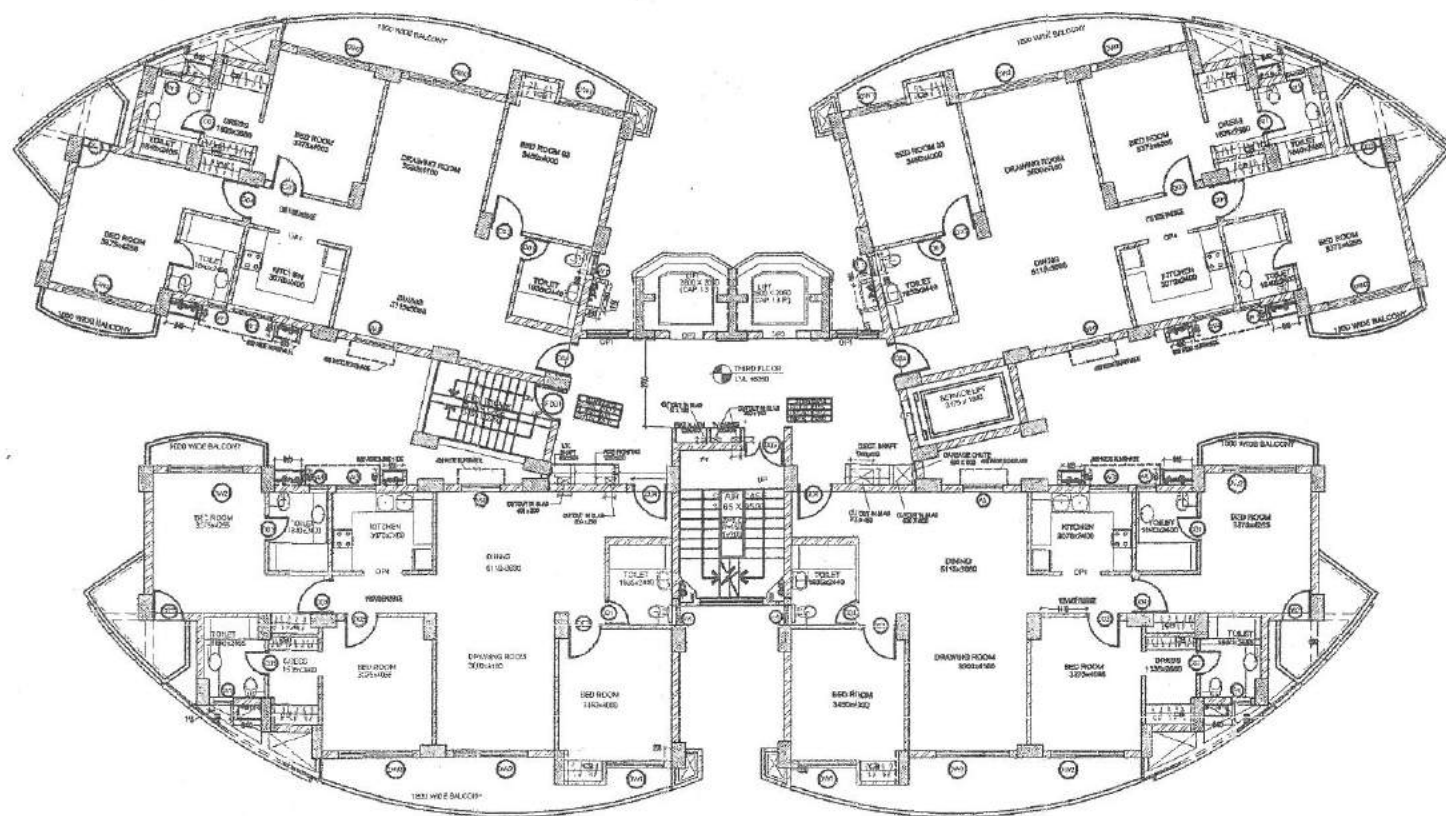


CLUSTER PLAN

TYPE (C) - TOWER 7
 CARPET AREA = 115.613 SQM.
 = 1244.458 SQFT.
 BALCONY/TERRACE AREA = 16.596 SQM.
 = 178.639 SQFT.


PROMOTERS: M/S ANSALCROWN INFRABUILD PVT. LTD. 118, UFF, PRAKASH DEEP BUILDING, 7, TOLSTOY MARG, NEW DELHI - 110011.	PROJECT: PROPOSED RESIDENTIAL GROUP HOUSING SCHEME (LICENCE NO. 228 OF 2007 DATED 18-9-2007) MEASURING 18.05 ACRES IN SECTOR-50, FARIDABAD.	SCALE: DATE: 10/03/2018 CHECKED: L.K.	DRAWN: YOU RE/CNO: OCS/STRUCTURE	TOWER: AC - 07	JOB NO.: SG/09/376 DWG NO.: CARPET AREA - TYPE C

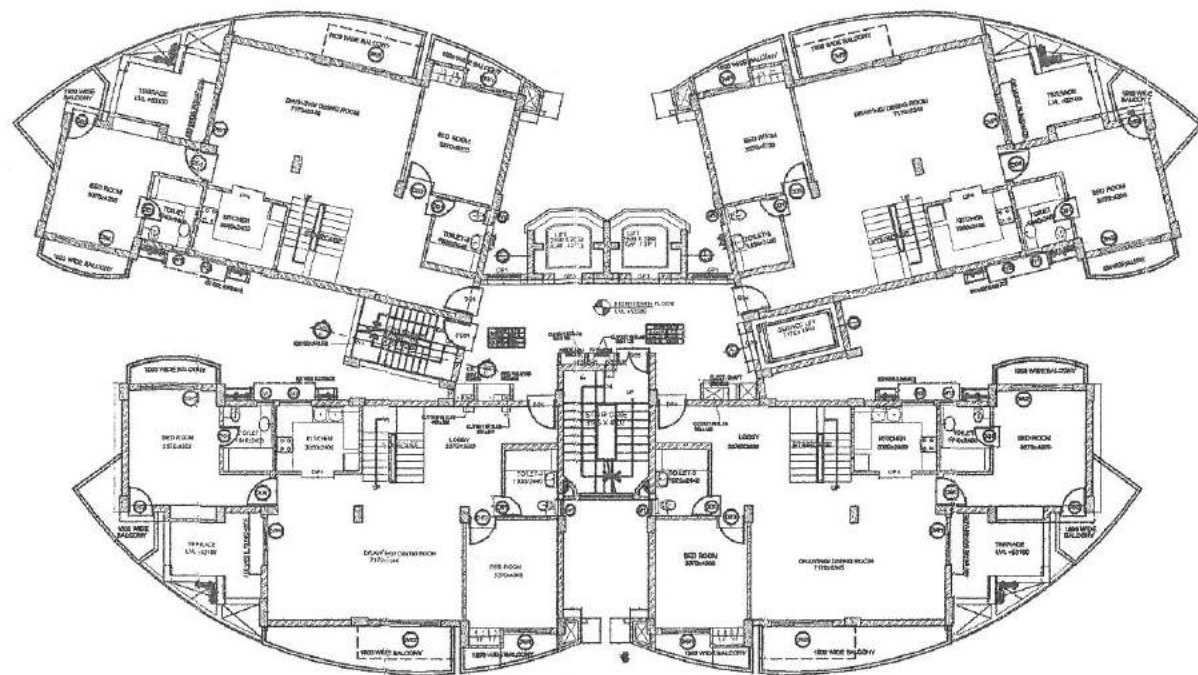


CLUSTER PLAN - ENTRY LEVEL (PENT HOUSE)

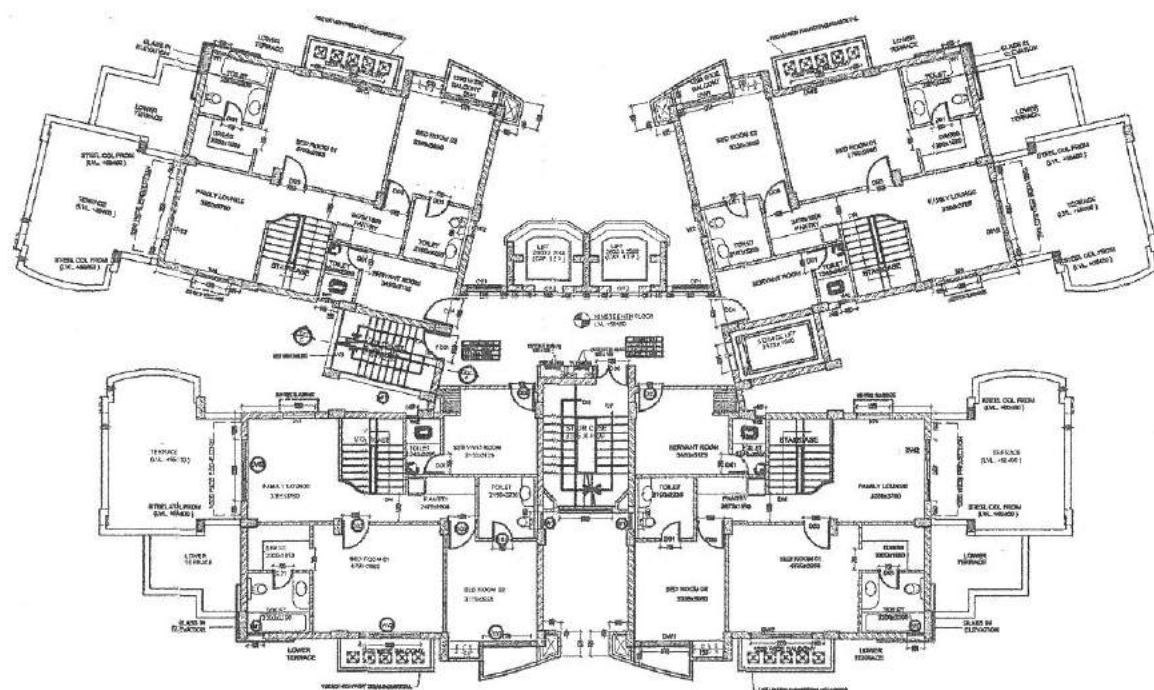

CLUSTER PLAN - UPPER LEVEL (PENT HOUSE)

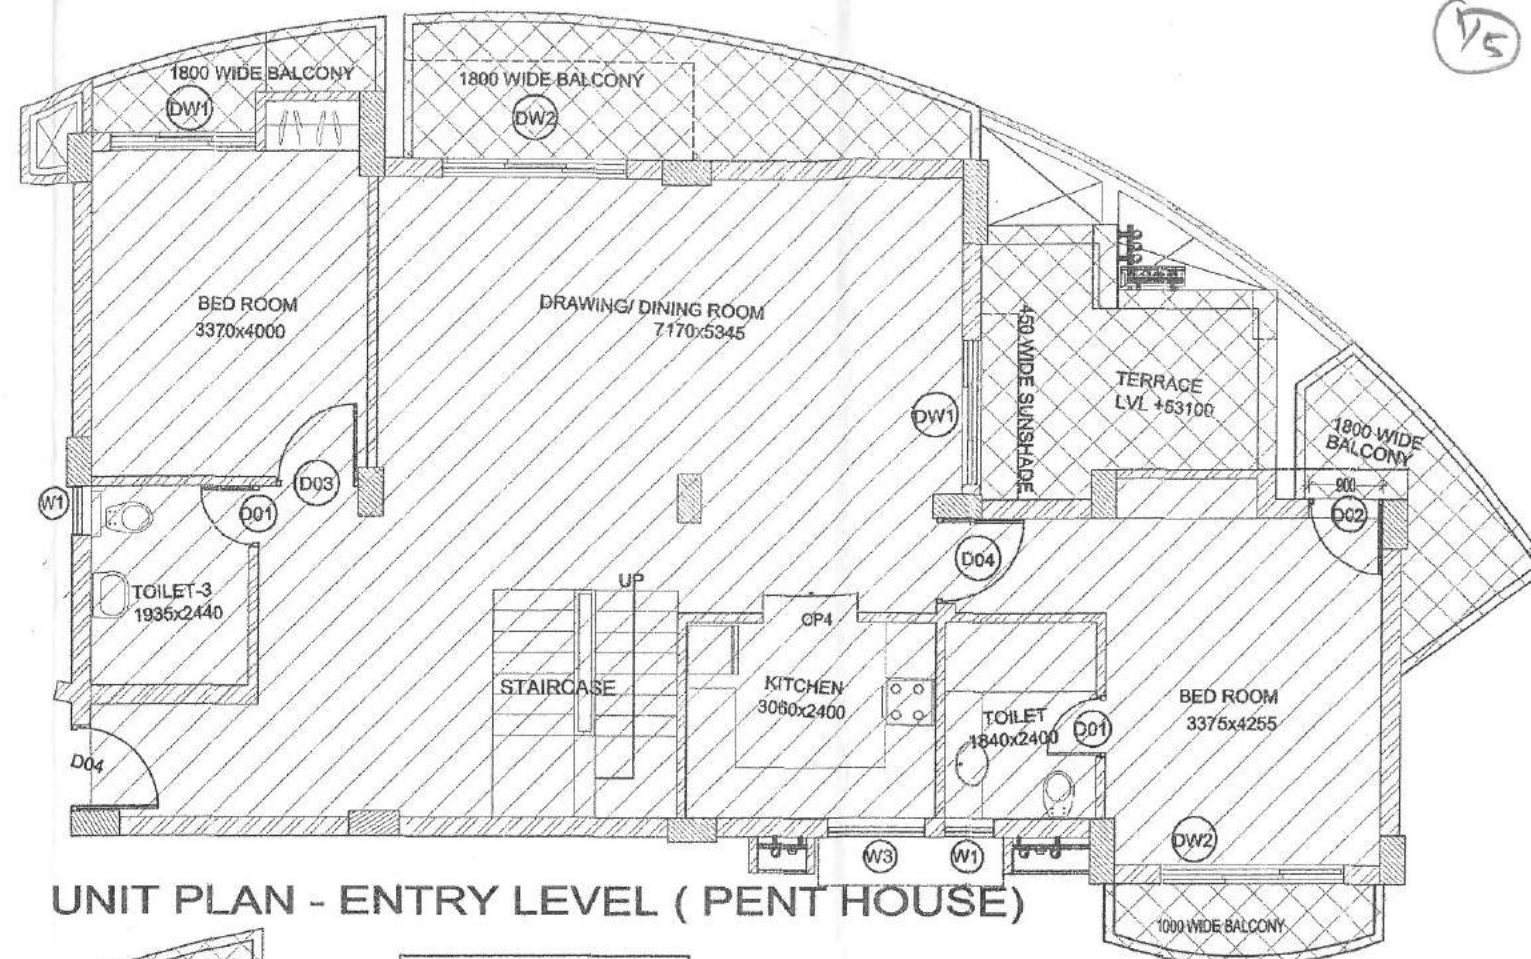

UNIT PLAN - ENTRY LEVEL (PENT HOUSE)

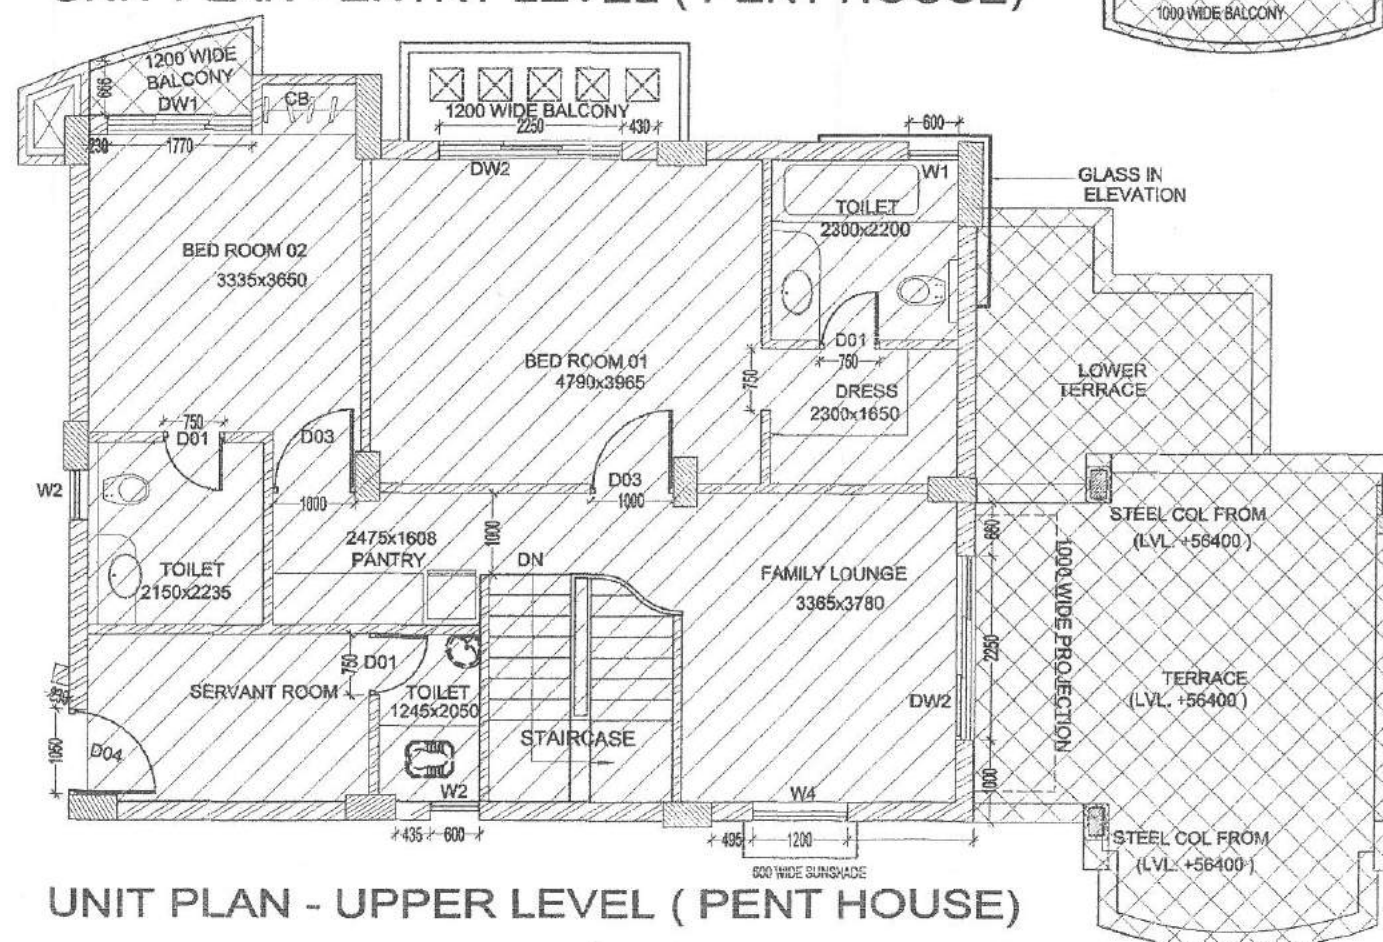

UNIT PLAN - UPPER LEVEL (PENT HOUSE)


For Ansal Crown Infrabuild Pvt. Ltd.
Auth. Signatory

TYPE (D) - TOWER 7


CARPET AREA = $106.155 + 85.233 = 191.388$ SQM.
= 2060.100 SQFT.

BALCONY/TERRACE = $31.941 + 39.770 = 71.711$ SQM.
= 771.897 SQFT.

	PROJECT: PROPOSED RESIDENTIAL GROUP HOUSING SCHEME (LICENCE NO. 228 OF 2007 DATED 16-9-2007) MEASURING 18.05 ACRES IN SECTOR-60, FARIDABAD.		SCALE	DRAWN RAJ	INFORMATION	TRADER
			DATE MAY/2018	CHECKED L.K.	RECORD	CONSTRUCTION
PROMOTERS: M/S ANSALCROWN INFRABUILD PVT. LTD. 118, UFF, PRAKASH DEEP BUILDING, 7, TOLSTOY MARG, NEW DELHI -110011.	SHEET TITLE FIRST & SECOND FLOOR PLAN FOR CARPET AREA CALCULATION	TOWER AC - 07	JOINT NO. SG/09/376 DWG NO. CARPET AREA-TYPE D			

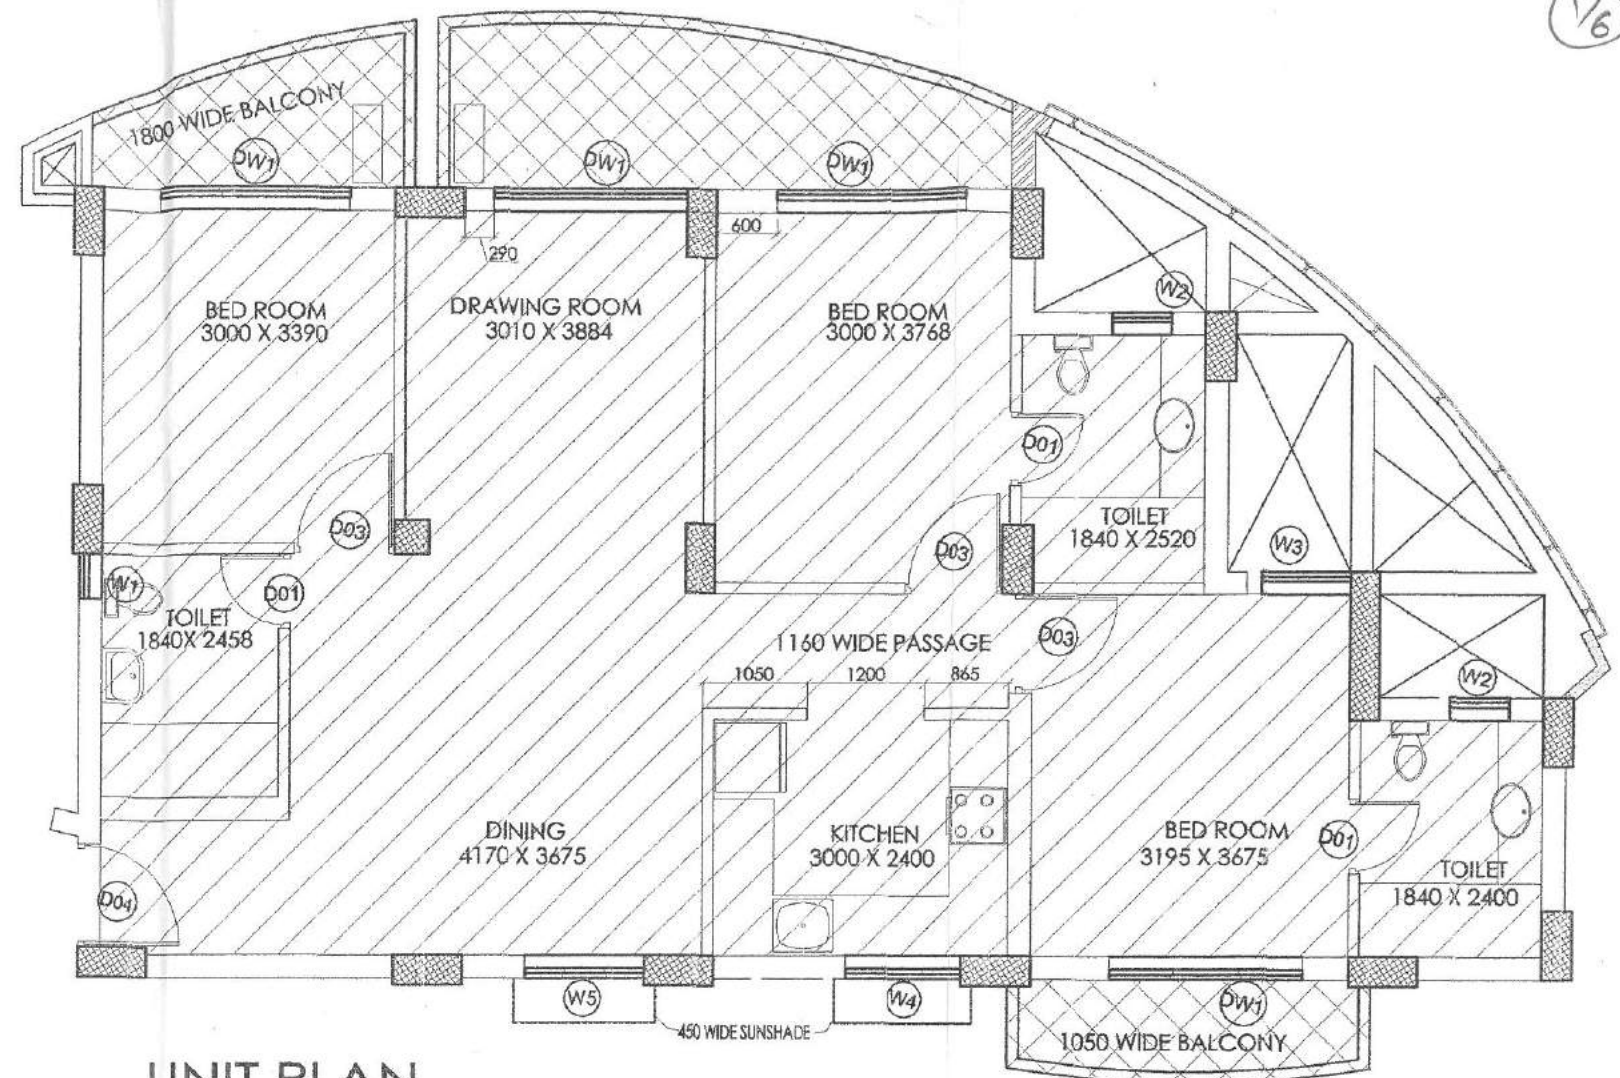

UNIT PLAN

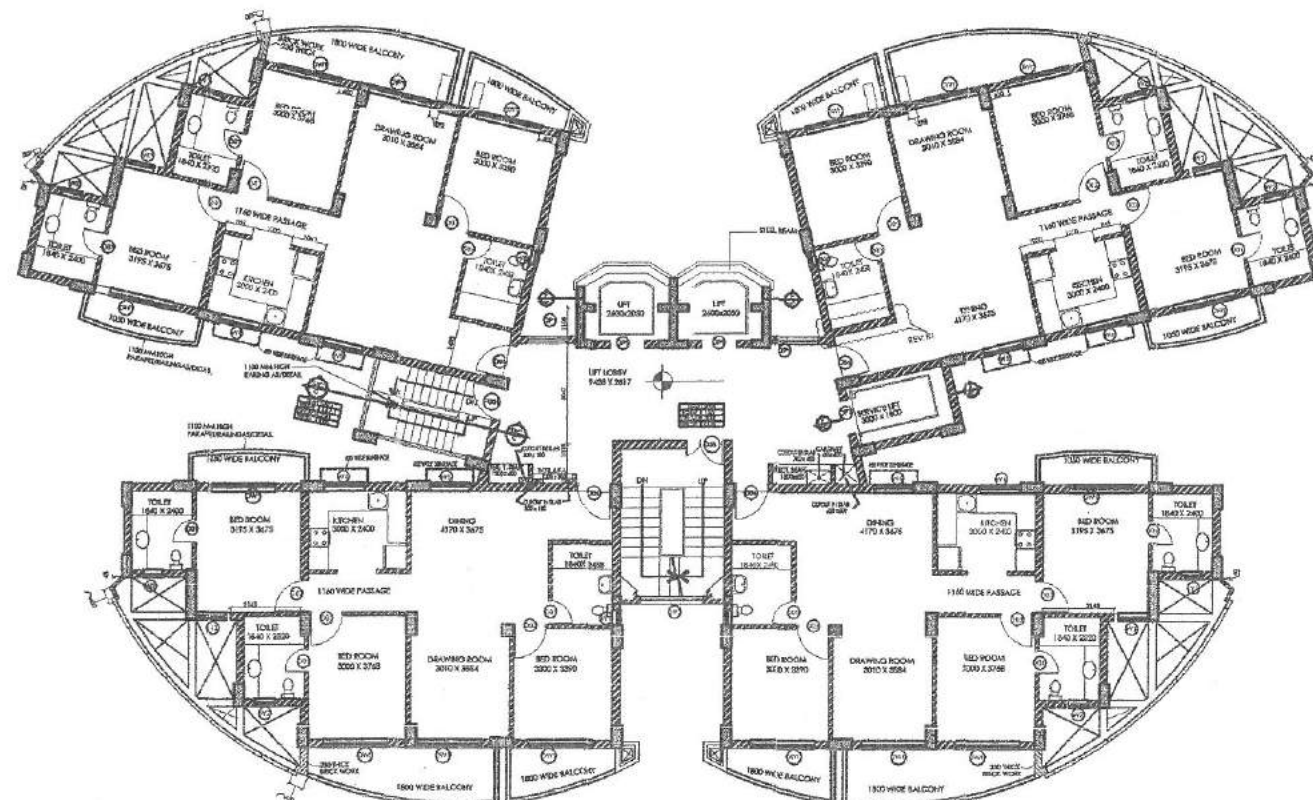


CLUSTER PLAN

For Ansal Crown Infra Build Pvt. Ltd.


Auth. Signatory

TYPE (E) - TOWER 8 & 9
 CARPET AREA = 92.202 SQM.
 = 992.462 SQFT.
 BALCONY/TERRACE AREA = 17.063 SQM.
 = 183.666 SQFT.

PROMOTERS: M/S ANSALCROWN INFRABUILD PVT. LTD 118, U.P. PRAKASH DEEP BUILDING, 7, TOLSTOY MARG, NEW DELHI - 110001.	PROJECT: PROPOSED RESIDENTIAL GROUP HOUSING SCHEME (LICENCE NO. 226 OF 2007 DATED 18-9-2007) MEASURING 18.05 ACRES IN SECTOR-03, FARIDABAD.	 <table><tr><td>SCALE</td><td>QUANTITY</td><td>INFORMATION</td><td>REMARKS</td></tr><tr><td>DATE</td><td>CHECKED</td><td>SECNO</td><td></td></tr><tr><td>MARCH 2018</td><td>L.E.</td><td></td><td>CED/09/376</td></tr></table>	SCALE	QUANTITY	INFORMATION	REMARKS	DATE	CHECKED	SECNO		MARCH 2018	L.E.		CED/09/376
	SCALE		QUANTITY	INFORMATION	REMARKS									
DATE	CHECKED	SECNO												
MARCH 2018	L.E.		CED/09/376											
SHEET TITLE FIRST & SECOND FLOOR PLAN FOR CARPET AREA CALCULATION		TOWER AC-08 & 09	DRG NO. CARPET AREA - TYPE (E)											

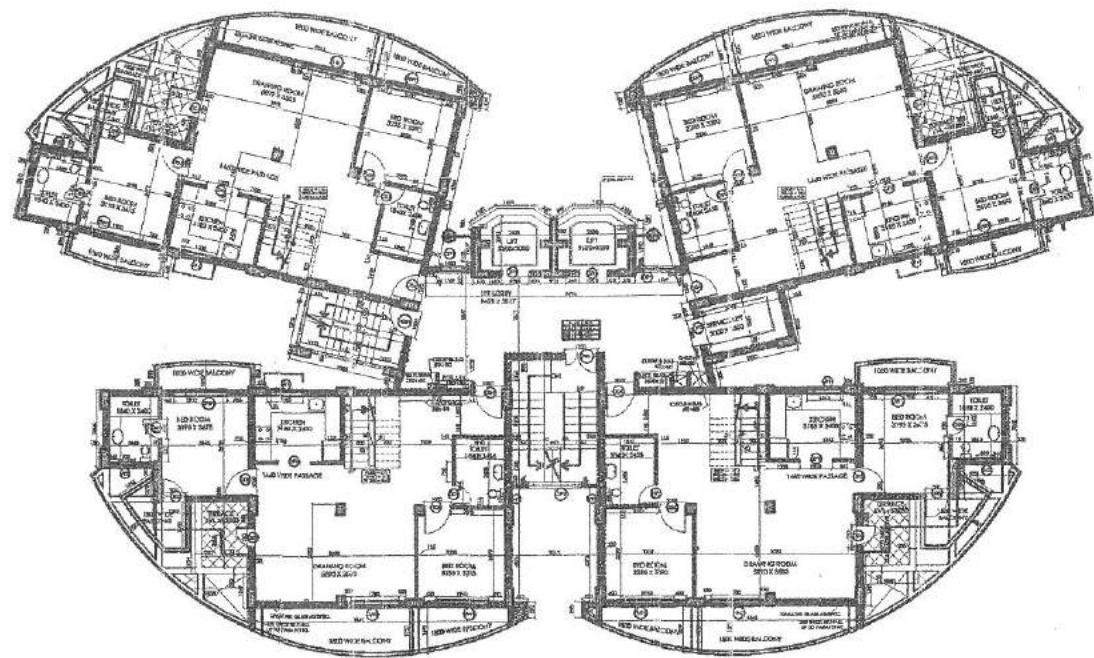

CLUSTER PLAN - ENTRY LEVEL (PENT HOUSE)

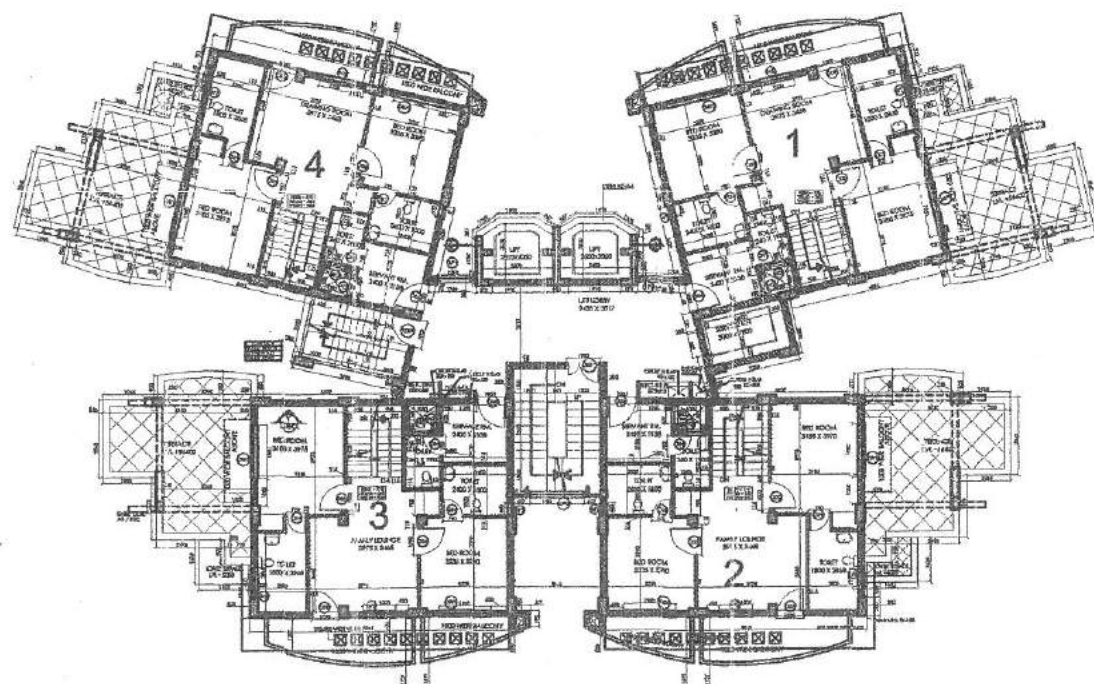


CLUSTER PLAN - UPPER LEVEL (PENT HOUSE)


TYPE (F) - TOWER 8 & 9

CARPET AREA = $86.922 + 69.655 = 156.577$ SQM.
 $= 1685.394$ SQFT.

BALCONY/TERRACE = $21.315 + 13.204 = 34.519$ SQM.
 $= 371.562$ SQFT.

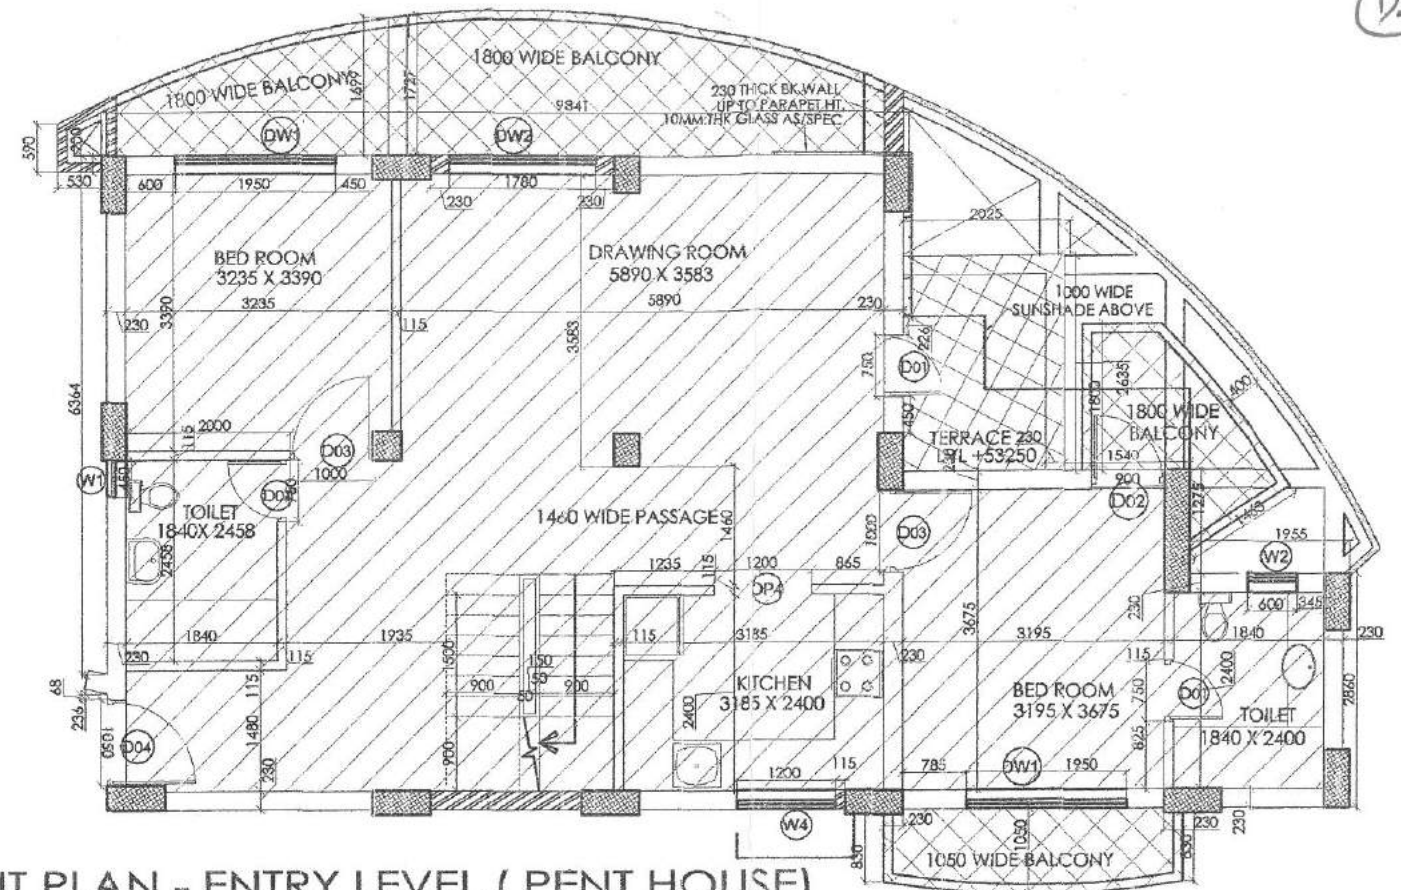

UNIT PLAN - ENTRY LEVEL (PENT HOUSE)

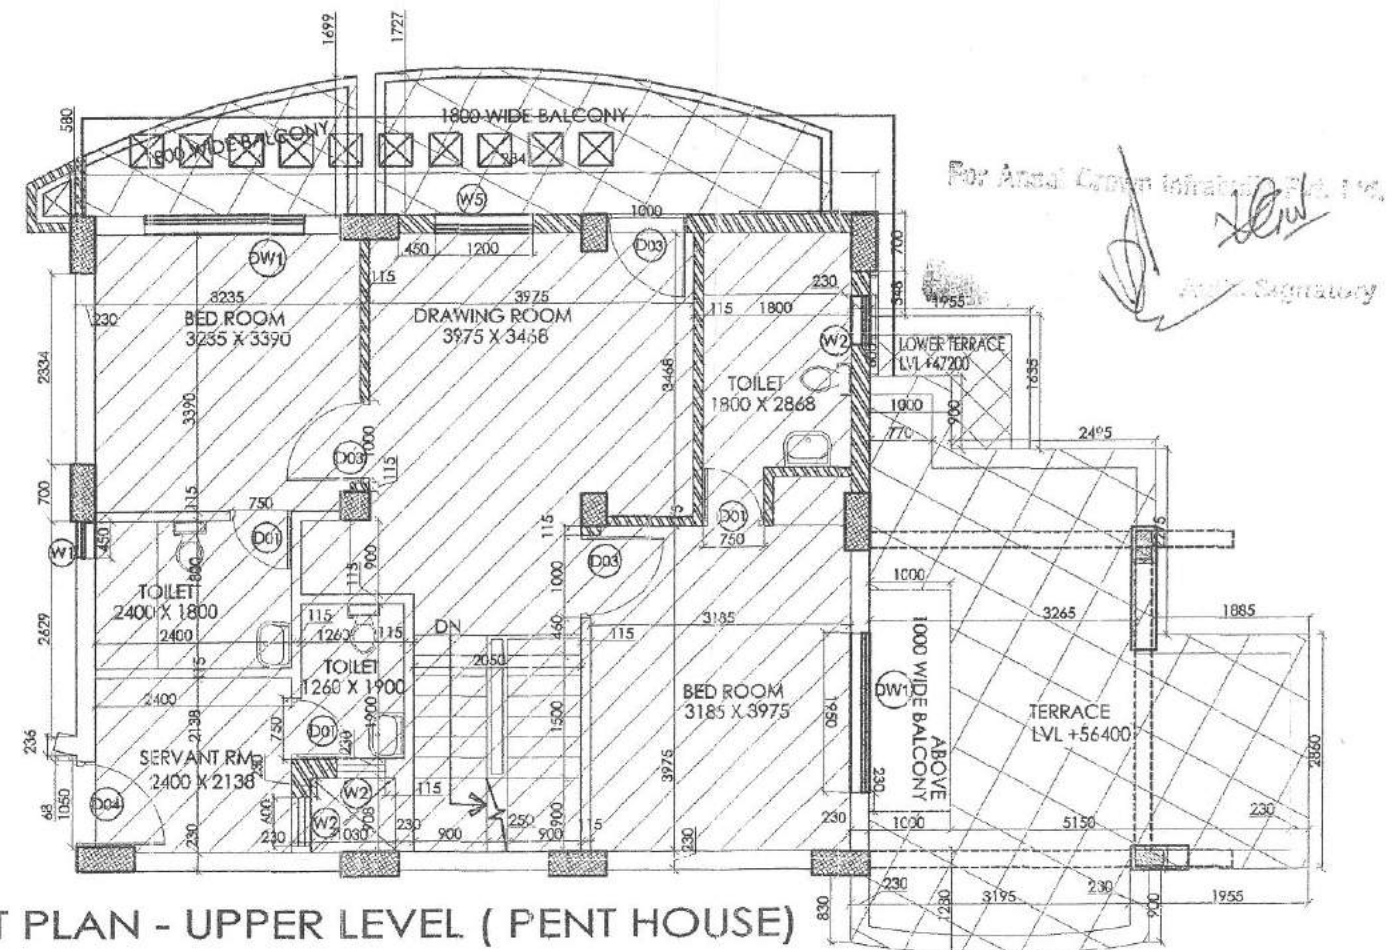


UNIT PLAN - UPPER LEVEL (PENT HOUSE)


PROJECT: PROPOSED RESIDENTIAL GROUP HOUSING SCHEME (LICENCE NO. 226 OF 2007 DATED 18-7-2007) MEASURING 18.05 ACRES IN SECTOR-60, FARIDABAD.	SCALE: 1:1000	DRAWN: RAJ	REVISION: 1	ORDER: 1
	DATE: MARCH 2013	CHECKED: L.K.	RECORD: 1	CONSTRUCTION: 1
	TOWER AC-08 & 09		CARPET AREA-TYPE F	
	DIVISION NO.			

PROMOTER:
 M/S ANSALCROWN INFRABUILD PVT. LTD.
 118, LIFE PARKSH DEEP BUILDING,
 7, TOLSTOY MARG, NEW DELHI - 110028.

SHEET TITLE:
 FIRST & SECOND FLOOR PLAN
 FOR CARPET AREA CALCULATION

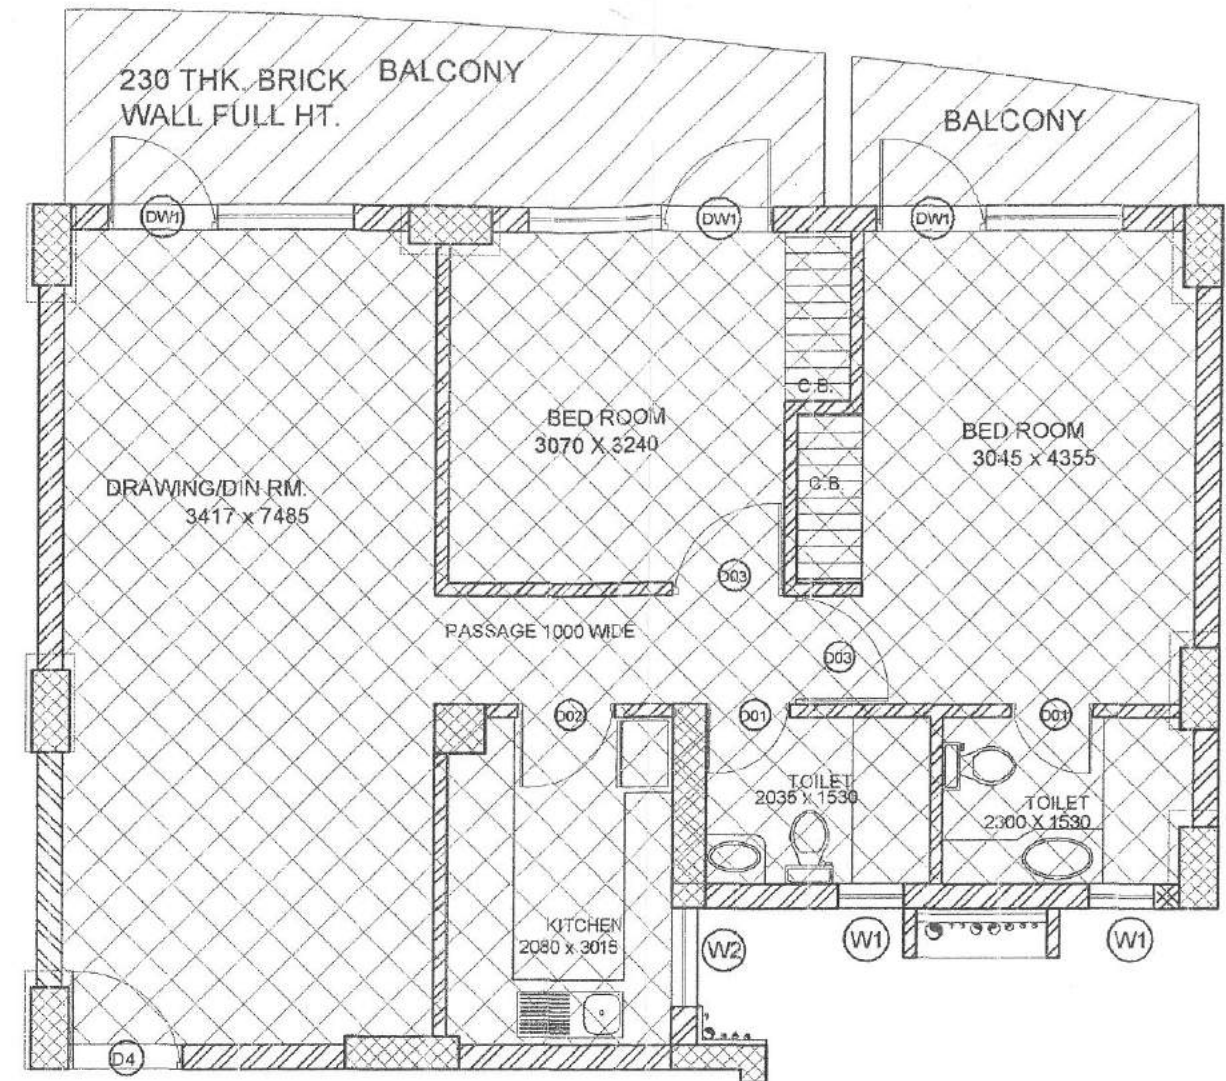

UNIT PLAN

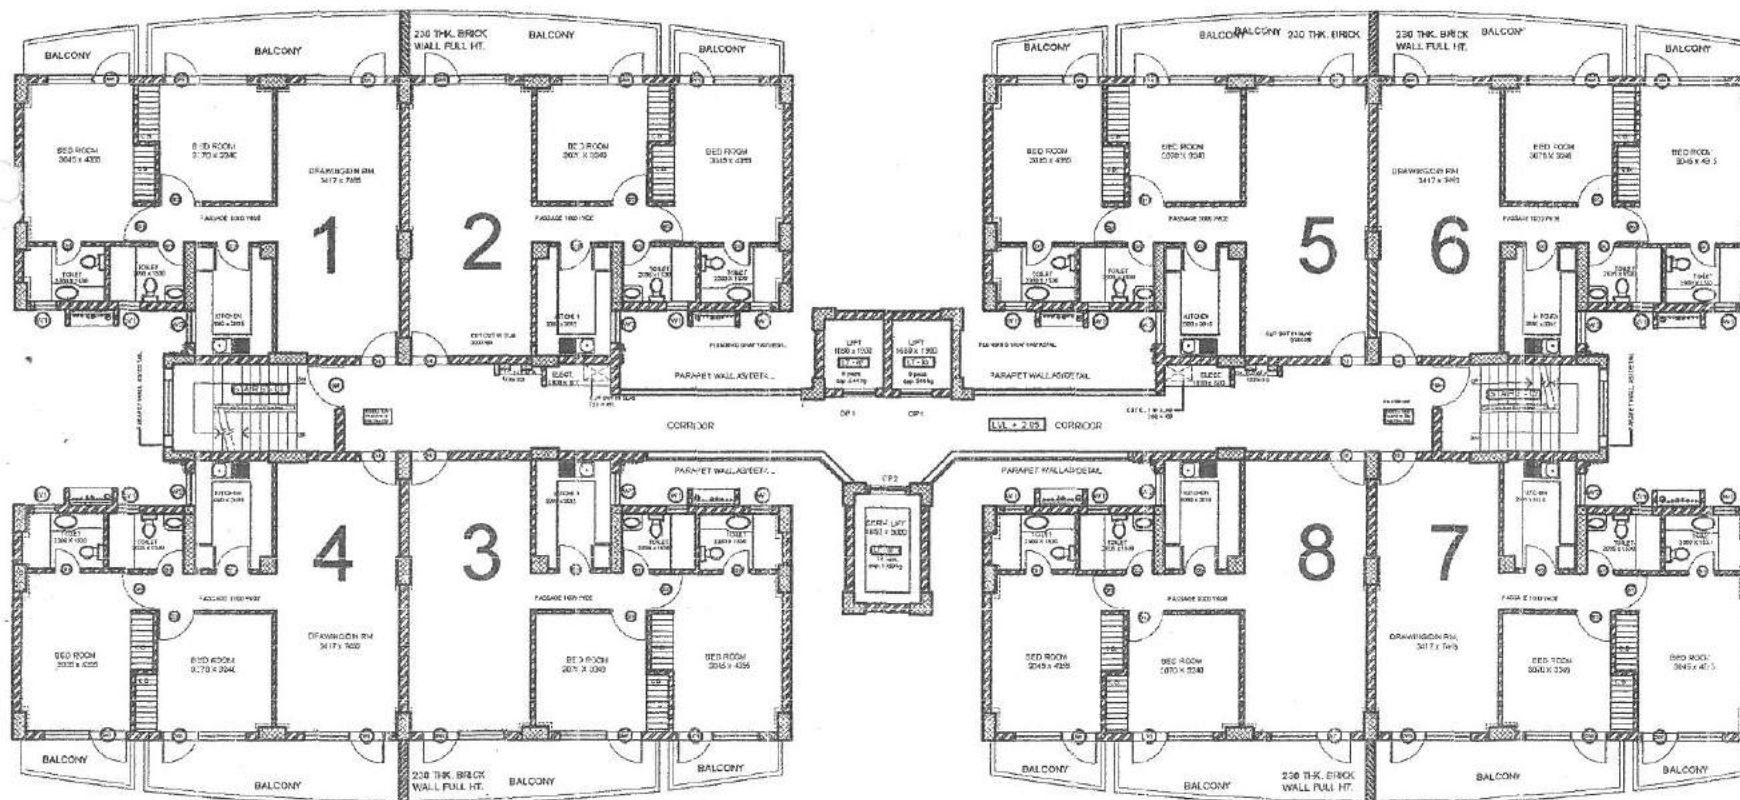

CLUSTER PLAN

TYPE (G) - TOWER 10

CARPET AREA = 70.023 SQM.
 = 753.728 SQFT.
 BALCONY/TERRACE = 15.691 SQM.
 = 168.898 SQFT.

PROJ. NO. 226 OF 2007 DATED 18-9-2007 MEASURING 18.05 ACRES IN SECTOR-80, FARIDABAD. SCALE: 1:1000 DATE: 18-9-2007 BY: [Signature] CHECKED: [Signature] RECORD: [Signature] CONSTRUCTION: [Signature] NO. 53/09/376 DWG. NO. 53/09/376 TOWER AC-10 CARPET AREA-TYPE G
---	---	--