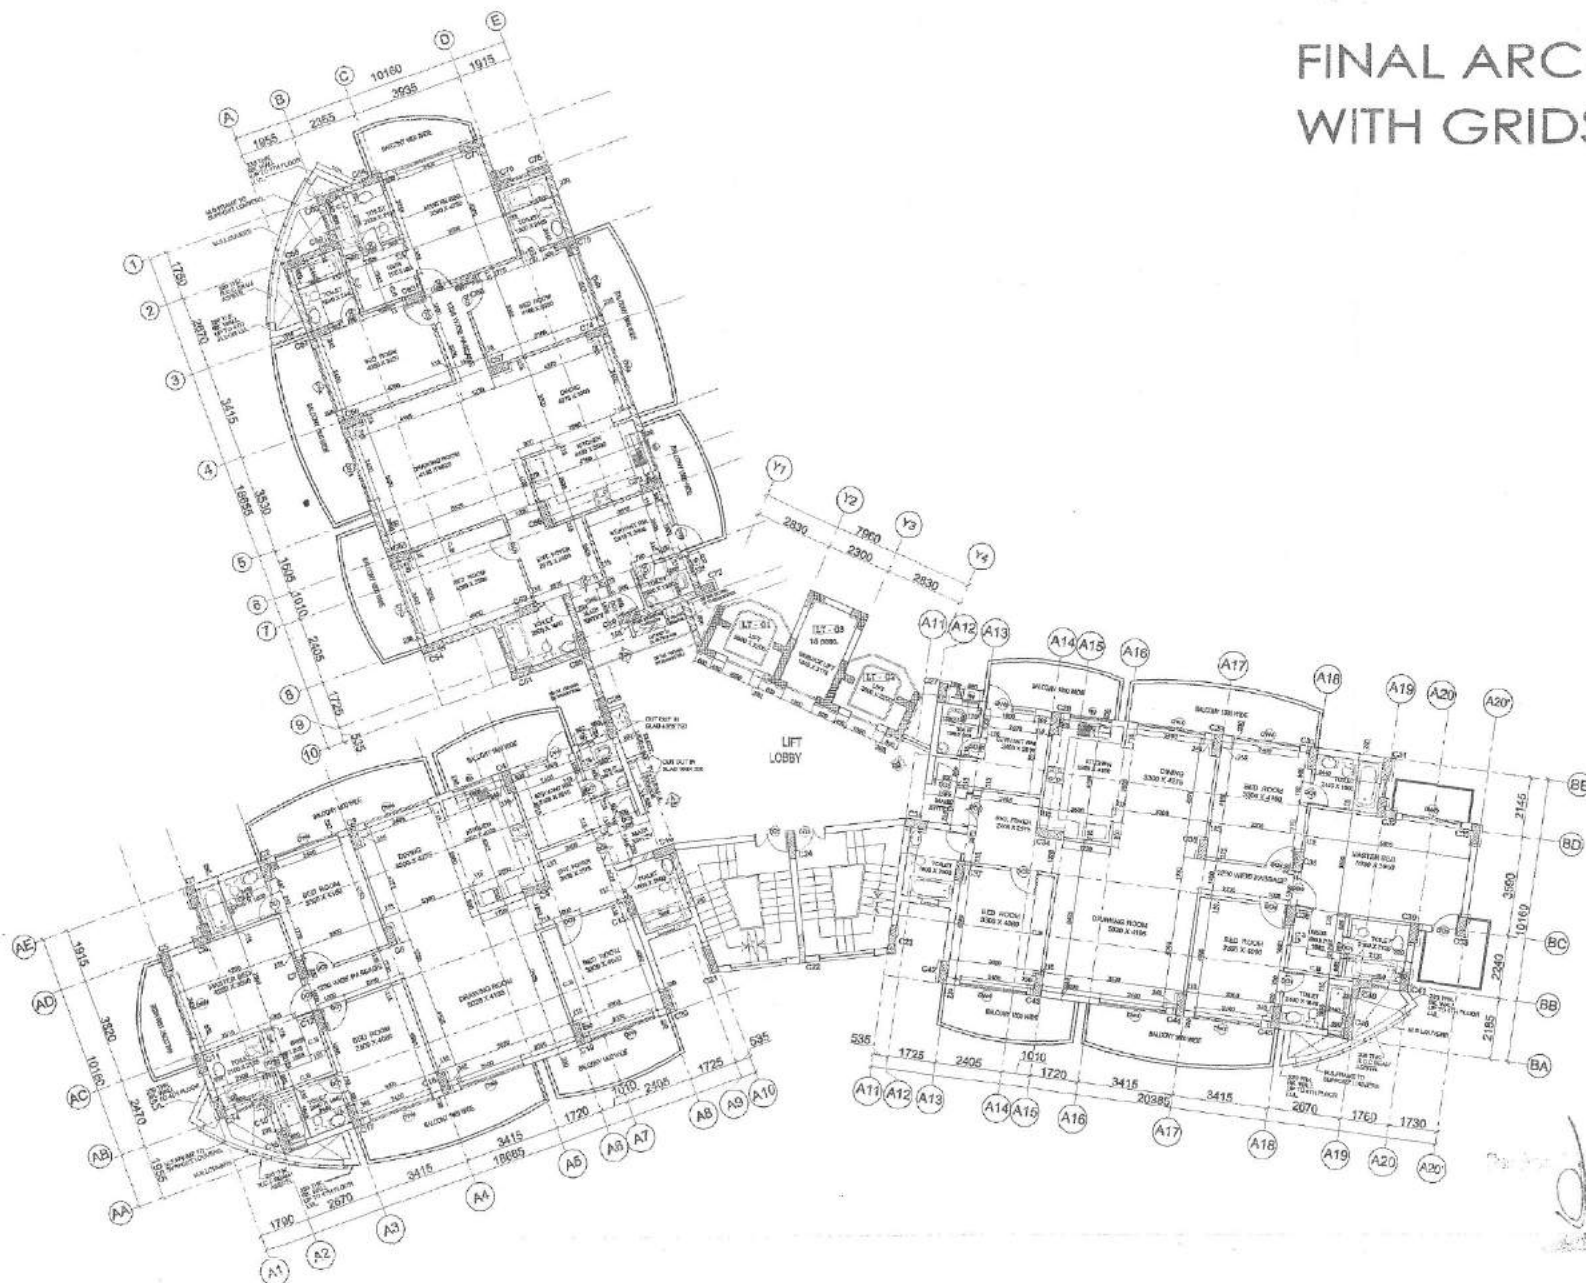


[illegible]

PROMOTED:  
M/S ANSALCROWN INFRABUILD PVT. LTD.  
115, 1ST, PHASE-2 DEEP ROAD,  
7, KASTURBA MARG, NEW DELHI-110001.

PROJECT:  
PROPOSED RESIDENTIAL GROUP HOUSING SCHEME  
(LICENCE NO. 224 OF 2007 DATED 18-9-2007)  
MEASURING 1185 ACRES  
IN SECT:12-B/F, FARIDABAD.


**FIRST & SECOND FLOOR PLAN**  
(REVISED OPTION WITH REDUCED AREA)

TOWER  
AC-01

|                |        |       |                         |           |
|----------------|--------|-------|-------------------------|-----------|
|                | SCALE  | DATE  | REVISION                | DATE      |
|                | ENV    | GRADE | BY                      | CONTINUED |
|                | NO. 20 | 1.1   | DATE: 30.09.2014        |           |
| TOWER<br>AC-01 |        |       | DWG NO<br>AC-01 / WD/01 |           |



# FINAL ARCH. PLAN WITH GRIDS.

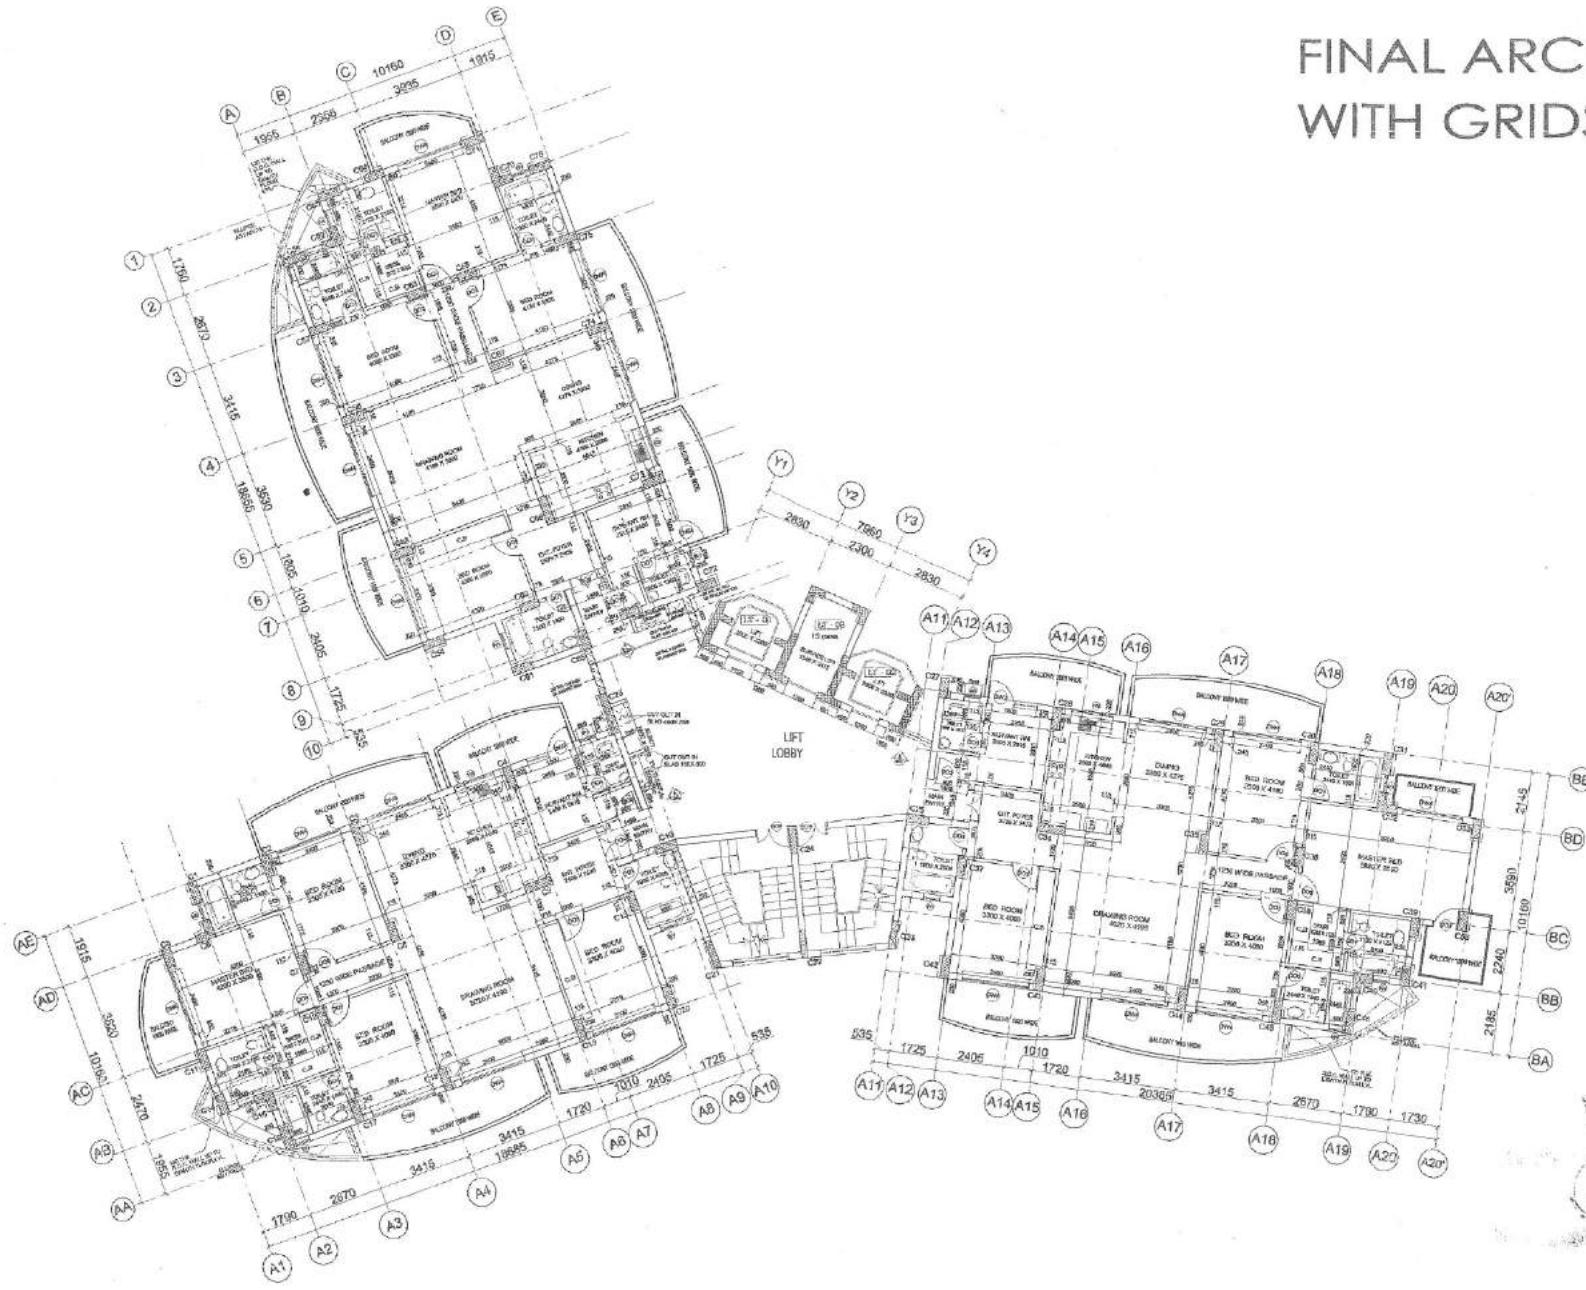

*[Handwritten signature]*

| NO. | REVISION |
|-----|----------|
|     |          |
|     |          |
|     |          |
|     |          |
|     |          |

PROJ. NO.  
M/S ANSALCROWN INFRABUILD PVT. LTD.  
11A WFL, PUSHPA DEEP BUILDING,  
1, CHANDRANAGAR, NEW DELHI - 110028


PROJ. NO.  
PROPOSED RESIDENTIAL GROUP HOUSING SCHEME  
(LICENCE NO. 226 OF 2007 DATED 18-9-2007)  
MEASURING 19.08 ACRES  
IN SECTION-80, FARIDABAD.  
SHEET NO.  
THIRD TO SEVENTH FLOOR PLAN  
(PROVIDED OPTION WITH REDUCED AREA)

| SCALE | DATE       | REVISION | SHEET |
|-------|------------|----------|-------|
| 1:100 | 18/09/2007 | 1        | 3     |
| DATE  | 18/09/2007 | REVISION | 1     |
| SCALE | DATE       | REVISION | SHEET |
| 1:100 | 18/09/2007 | 1        | 3     |
| DATE  | 18/09/2007 | REVISION | 1     |
| SCALE | DATE       | REVISION | SHEET |
| 1:100 | 18/09/2007 | 1        | 3     |
| DATE  | 18/09/2007 | REVISION | 1     |

TOWER  
AC-01

AC - 01 / WD / 01

270

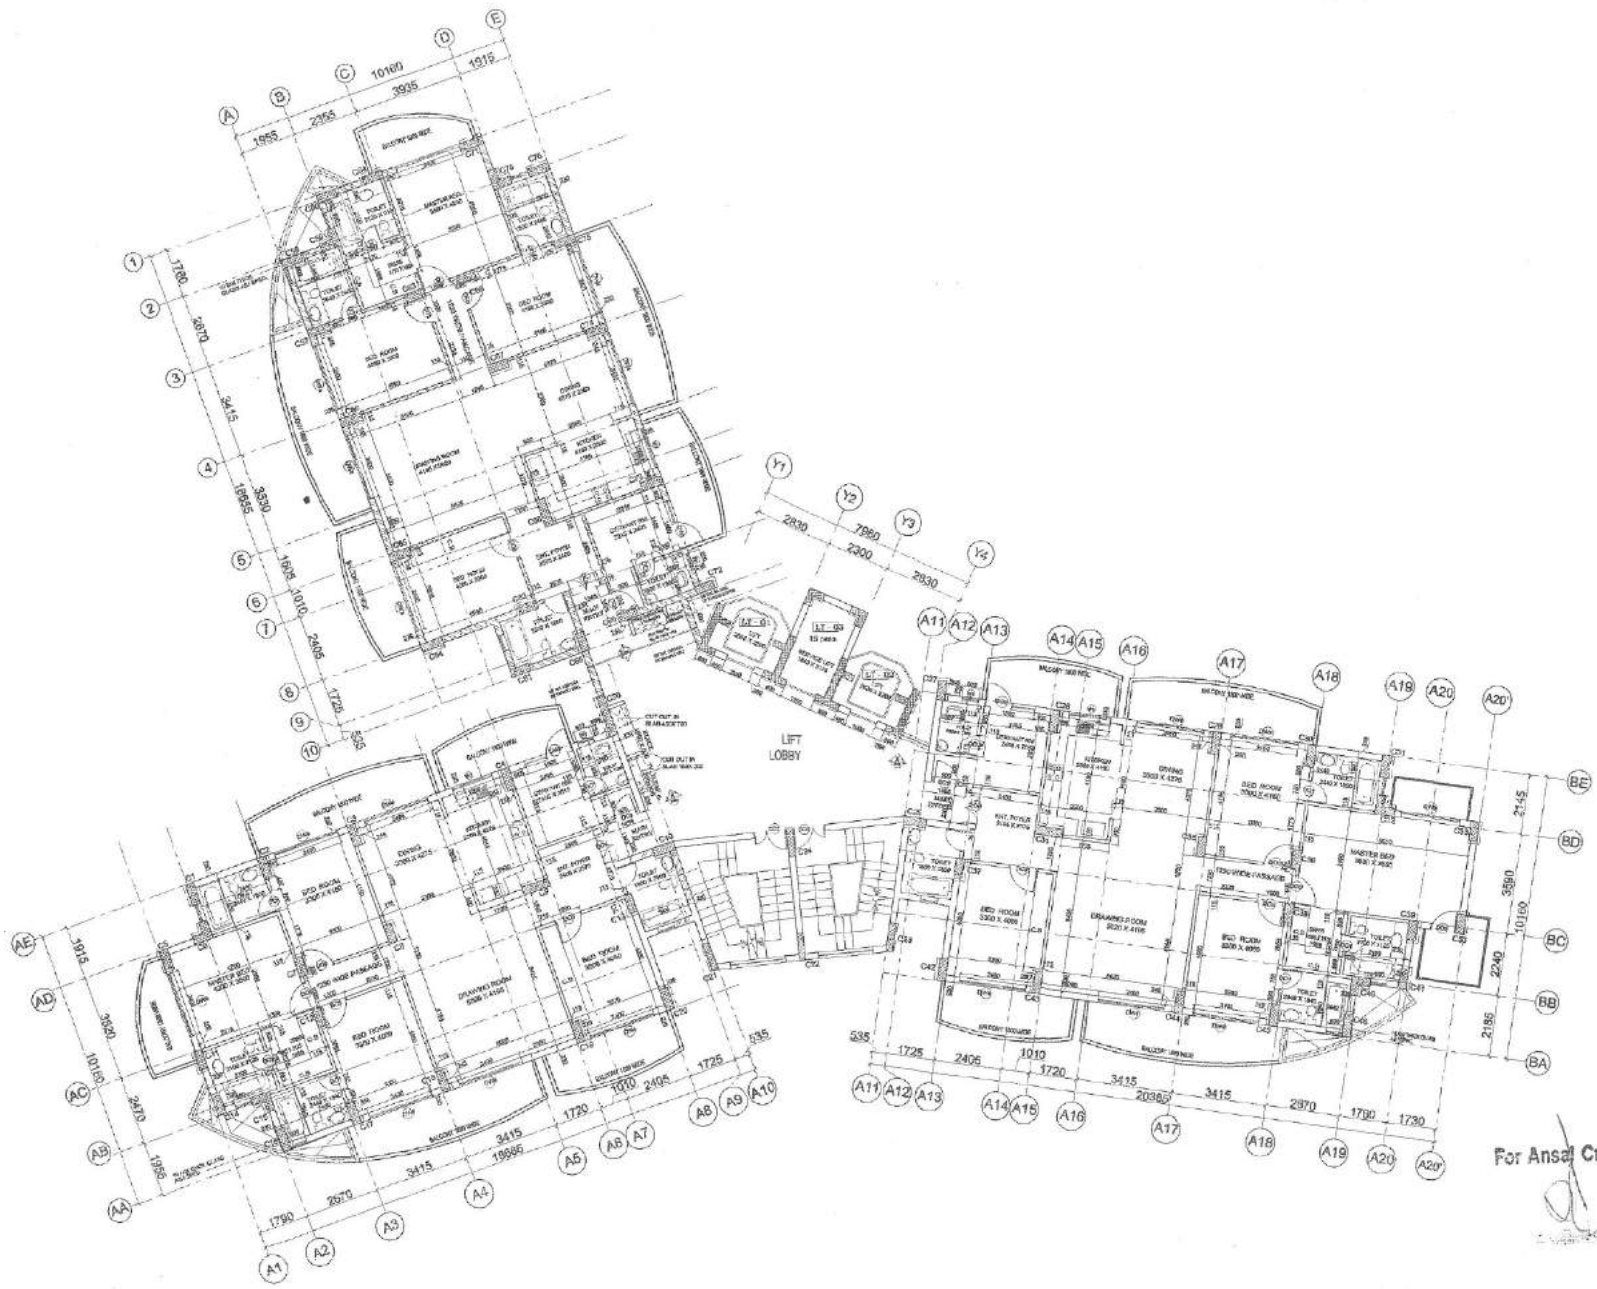

For Ansal Crown Infra Build Pvt. Ltd.  
Auth. Signatory

| NO. | DATE | BY | REVISION |
|-----|------|----|----------|
| 1   |      |    |          |
| 2   |      |    |          |
| 3   |      |    |          |
| 4   |      |    |          |
| 5   |      |    |          |
| 6   |      |    |          |
| 7   |      |    |          |
| 8   |      |    |          |
| 9   |      |    |          |
| 10  |      |    |          |

PROJECT  
M/S ANSALCROWN INFRA BUILD PVT. LTD.  
108, 109, 110,1000.

PROPOSED RESIDENTIAL GROUP HOUSING SCHEME  
(LICENCE NO. 234 OF 2007 DATED 15-9-2007)  
MEASURING 18.76 ACRES  
IN SECTOR-38, FARIDABAD.


| NO. | DATE | BY | REVISION |
|-----|------|----|----------|
| 1   |      |    |          |
| 2   |      |    |          |
| 3   |      |    |          |
| 4   |      |    |          |
| 5   |      |    |          |
| 6   |      |    |          |
| 7   |      |    |          |
| 8   |      |    |          |
| 9   |      |    |          |
| 10  |      |    |          |

TOWER  
AC-01

AC-01 / WD/01



Key Plan

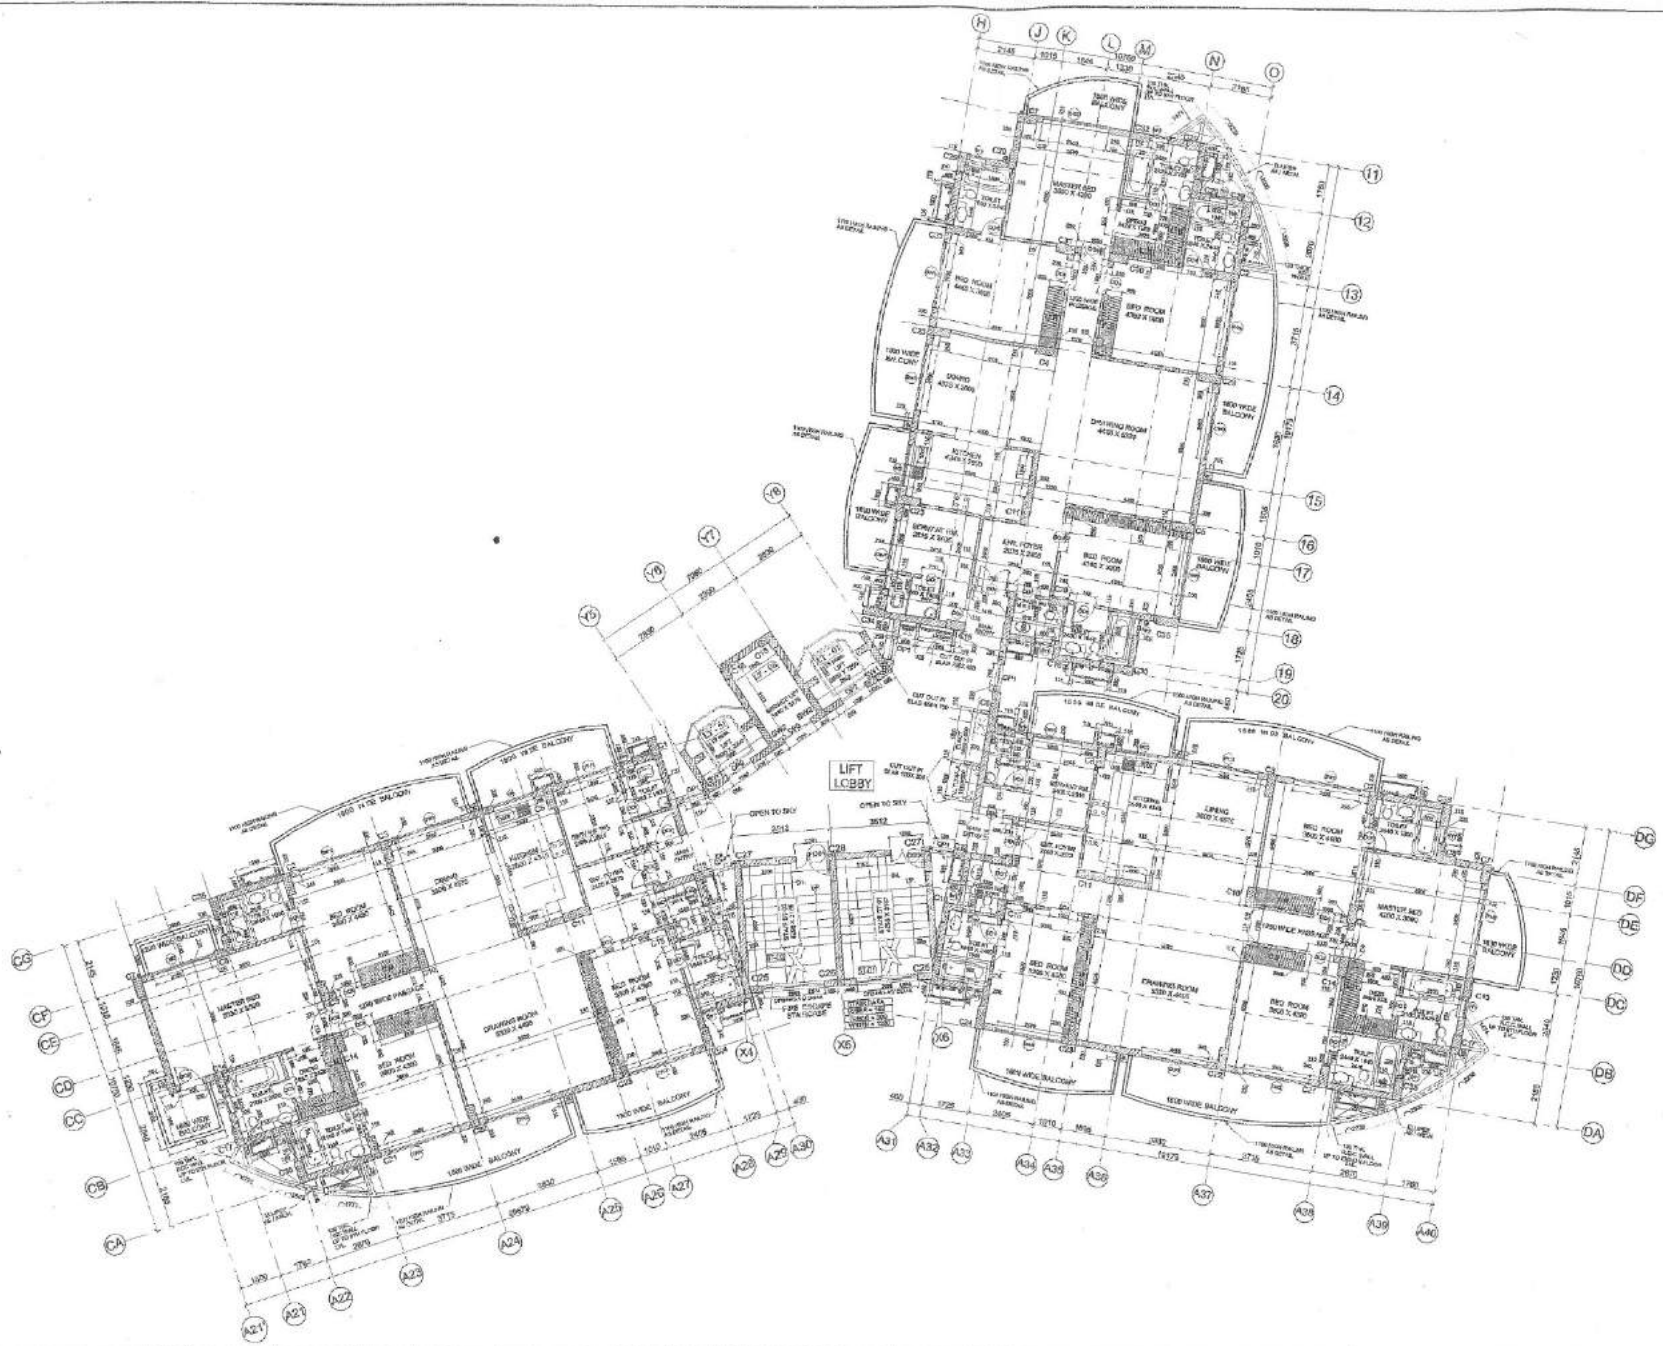

DETAIL OF JOINERY

| SNO | TYPE | SIZE        | CL   | LL   | LOCATION       |
|-----|------|-------------|------|------|----------------|
| 1   | DO1  | 750 X 2100  | 00   | 2100 | TOILETS        |
| 2   | DO2  | 900 X 2100  | 00   | 2100 | TOILETS        |
| 3   | DO3  | 1000 X 2100 | 00   | 2100 | BEDROOM        |
| 4   | DO4  | 1200 X 2100 | 00   | 2100 | BEDROOM        |
| 5   | DO5  | 1000 X 2100 | 00   | 2100 | STAIRCASE      |
| 6   | DO6  | 1200 X 2100 | 00   | 2100 | STAIRCASE      |
| 7   | DO7  | 1000 X 2100 | 100  | 2100 | STAIRCASE      |
| 8   | DO8  | 2100 X 2100 | 100  | 2100 | MASTER BED     |
| 9   | DO9  | 2100 X 2100 | 100  | 2100 | BEDROOM        |
| 10  | DO10 | 800 X 1000  | 1200 | 2000 | TOILETS        |
| 11  | DO11 | 1000 X 1000 | 1200 | 2000 | KITCHEN        |
| 12  | DO12 | 400 X 800   | 1200 | 2000 | SERVANT TOILET |
| 13  | DO13 | 700 X 1000  | 1000 | 2000 | LIFT LOBBY     |
| 14  | DO14 | 1000 X 2100 | 00   | 2100 | LIFT           |
| 15  | DO15 | 1000 X 2100 | 00   | 2100 | LIFT           |
| 16  | DO16 | 2200 X 1100 | 1000 | 2000 | ADJ SECTION    |

NOTES:  
1. REFER TO THE ARCHITECTURAL DRAWINGS FOR THE LAYOUT OF THE BUILDING.  
2. THE LAYOUT OF THE BUILDING IS SUBJECT TO THE APPROVAL OF THE LOCAL AUTHORITY.  
3. THE LAYOUT OF THE BUILDING IS SUBJECT TO THE APPROVAL OF THE LOCAL AUTHORITY.



17/04/2012 80 ANSAL CROWN INFRABUILD PVT. LTD.

PROJECT: M/S ANSAL CROWN INFRABUILD PVT. LTD.  
118, 119, 120,1000.

PROJECT: PROPOSED RESIDENTIAL GROUP HOUSING SCHEME  
(LICENSE NO. 226 OF 2007 DATED 18-9-2007)  
MEASURING 18.15 ACRES  
IN SECTOR-03, FARIDABAD.  
TOWER AC-02  
THIRD TO EIGHTH FLOOR PLAN

TOWER AC-02

AC-02/WD/03

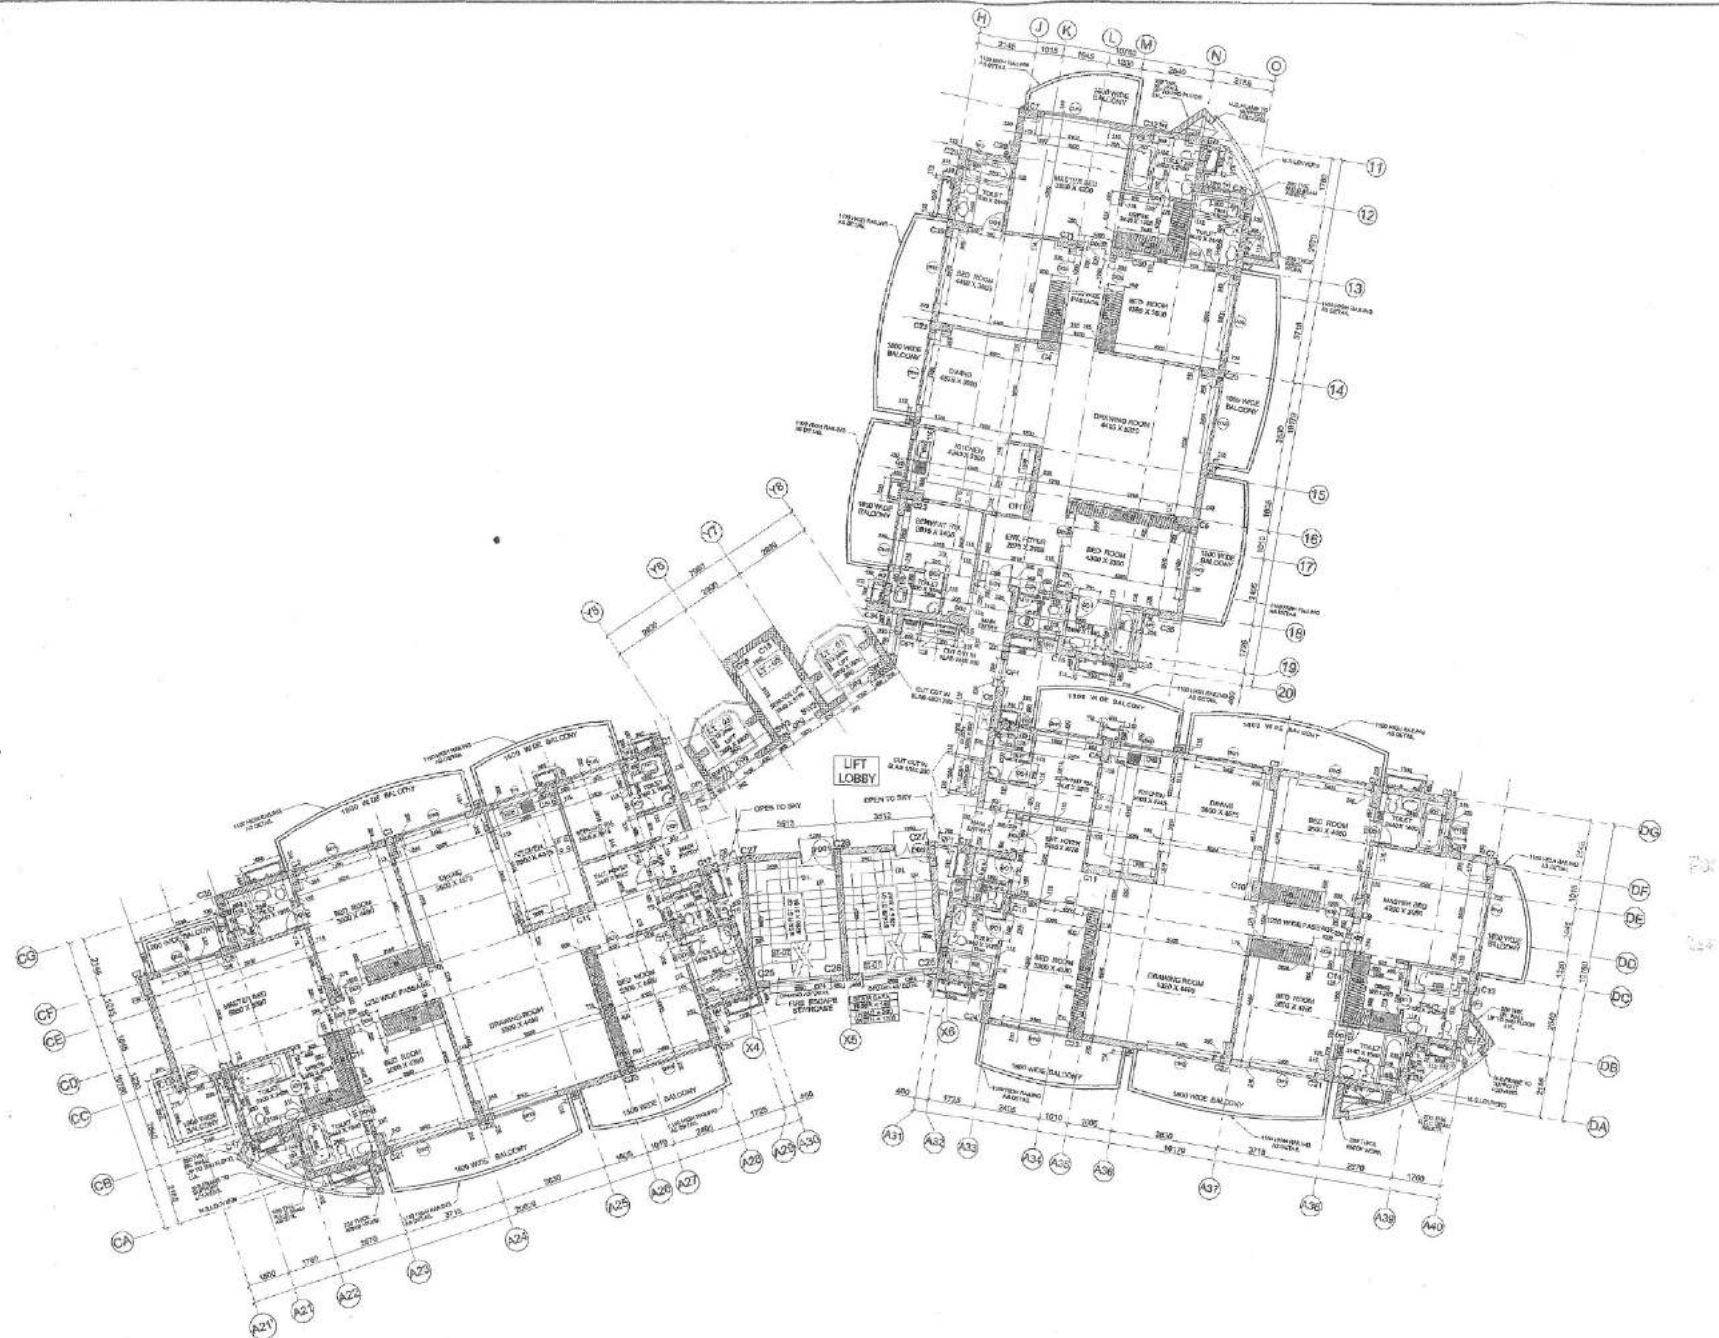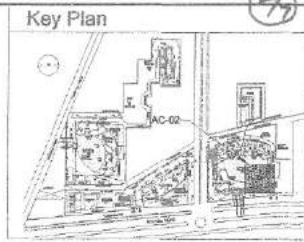

DETAIL OF JOINERY

| S.NO. | TYPE | SIZE        | C.L. | L.L. | LOCATION     |
|-------|------|-------------|------|------|--------------|
| 1     | DO1  | 290 X 2300  | 00   | 2100 | TOILET       |
| 2     | DO2  | 900 X 2100  | 00   | 2100 | TOILET       |
| 3     | DO3  | 900 X 2100  | 00   | 2100 | BED ROOM     |
| 4     | DO4  | 1200 X 2100 | 00   | 2100 | MAIN ENTRY   |
| 5     | DO5  | 1200 X 2100 | 00   | 2100 | STAIRCASE    |
| 6     | DO6  | 1200 X 2100 | 00   | 2100 | STAIRCASE    |
| 7     | DO7  | 1200 X 2100 | 00   | 2100 | SERVANT ROOM |
| 8     | DO8  | 1200 X 2100 | 00   | 2100 | MASTER BED   |
| 9     | DO9  | 2400 X 2100 | 00   | 2100 | BED ROOM     |
| 10    | DO10 | 800 X 1800  | 00   | 2100 | TOILET       |
| 11    | DO11 | 1200 X 1800 | 00   | 2100 | KITCHEN      |
| 12    | DO12 | 1200 X 1800 | 00   | 2100 | SERVANT ROOM |
| 13    | DO13 | 1200 X 1800 | 00   | 2100 | LIFT LOBBY   |
| 14    | DO14 | 1200 X 1800 | 00   | 2100 | LIFT         |
| 15    | DO15 | 1200 X 1800 | 00   | 2100 | LIFT         |
| 16    | DO16 | 1200 X 1800 | 00   | 2100 | AS SECTION   |


NOTES:  
FOR PRELIMINARY REFERENCE ONLY.  
FOR COUNCIL APPROVAL OF STRUCTURAL DESIGN.  
FOR COUNCIL APPROVAL OF ELECTRICAL DESIGN.  
FOR COUNCIL APPROVAL OF MECHANICAL DESIGN.  
FOR COUNCIL APPROVAL OF SANITARY DESIGN.  
FOR COUNCIL APPROVAL OF FIRE SAFETY DESIGN.  
FOR COUNCIL APPROVAL OF LANDSCAPE DESIGN.  
FOR COUNCIL APPROVAL OF OTHER DESIGN.

13/04/2012 R.C. ANSAL CROWN INFRA BUILD PVT. LTD. 08 13/04/12 R.O.  
DATE R.S. PRINCE KISHOR 08/04/12 R.S. PRINCE KISHOR

PROJECT:  
M/S ANSAL CROWN INFRA BUILD PVT. LTD.  
101, VIKAS NAGAR, NEW DELHI 110016

PROJECT:  
PROPOSED RESIDENTIAL GROUP HOUSING SCHEME  
(LICENCE NO. 226 OF 2007 DATED 18-9-2007)  
MEASURING 18.05 ACRES  
IN SECTOR 40, FARIDABAD.  
SHEET NO. 1  
FIRST & SECOND FLOOR PLAN

TOWER  
AC-02  
AC-02/WD/01.02

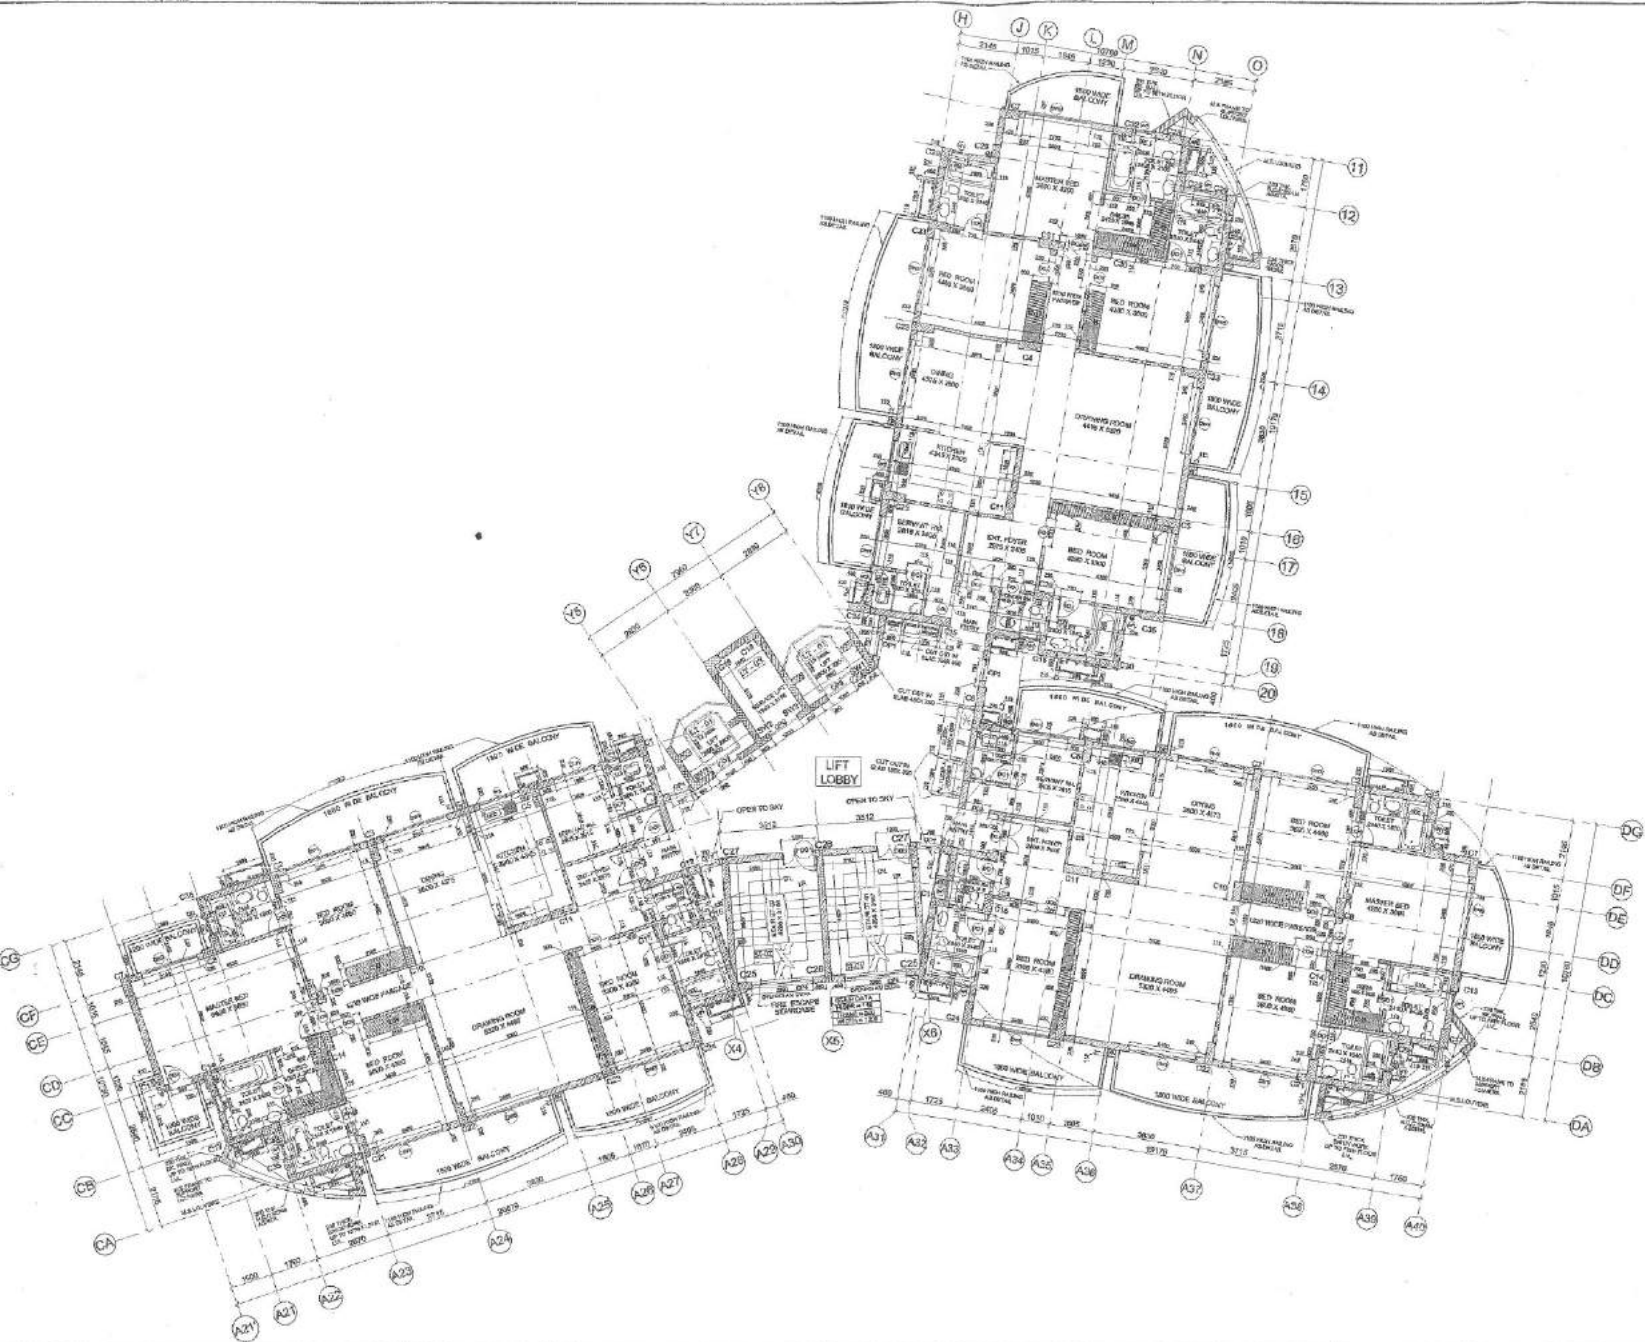

| DETAIL OF JOINERY |      |             |      |      |                  |
|-------------------|------|-------------|------|------|------------------|
| Sl.NO             | TYPE | SIZE        | C.L  | LVL  | LOCATION         |
| 1                 | DOOR | 750 X 2100  | 00   | 2100 | TOILETS          |
| 2                 | DOOR | 900 X 2100  | 00   | 2100 | BHANT BATH ROOM  |
| 3                 | DOOR | 1020 X 2100 | 00   | 2100 | BED ROOM         |
| 4                 | DOOR | 1200 X 2100 | 00   | 2100 | MAINTENANCE      |
| 5                 | DOOR | 1200 X 2100 | 00   | 2100 | STAIRCASE        |
| 6                 | DOOR | 1000 X 2100 | 00   | 2100 | TOILETS          |
| 7                 | DOOR | 1500 X 2100 | 100  | 2100 | SUNBATH ROOM     |
| 8                 | DOOR | 2400 X 2100 | 2100 | 2100 | HALLWAY BED      |
| 9                 | DOOR | 2400 X 2100 | 100  | 2100 | BEDROOM BED ROOM |
| 10                | WT   | 810 X 900   | 1200 | 1900 | TOILETS          |
| 11                | WZ   | 1500 X 900  | 1200 | 2100 | KITCHEN          |
| 12                | WZ   | 450 X 900   | 1200 | 1900 | STAIRWAY TOILET  |
| 13                | OPF  | 750 X 100   | 1000 | 2150 | LIFT LOBBY       |
| 14                | OPF  | 1030 X 2250 | 00   | 2250 | LIFT             |
| 15                | OPF  | 1200 X 2250 | 00   | 2250 | LIFT             |
| 16                | OPF  | 2250 X 2250 | 1000 | 2150 | AG. SECTION      |



GOVT OF KARNATAKA  
DEPARTMENT OF PUBLIC WORKS  
BANGALORE

REVISION

| NO. | DESCRIPTION  |
|-----|--------------|
| 01  | CONSTRUCTION |


DATE: \_\_\_\_\_

DRWG. NO. **AC-02**

DATE: **AC-02/WD/09**

SCALE: \_\_\_\_\_

Key Plan

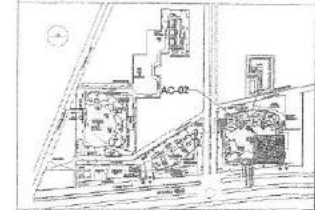


*Handwritten signature/initials*

DETAIL OF JOINERY

| S.NO | TYPE | SIZE       | CL | LL   | LOCATION |
|------|------|------------|----|------|----------|
| 1    | DT1  | 750 X 250  | 00 | 2100 | TOILETS  |
| 2    | DT2  | 800 X 250  | 00 | 2100 | TOILETS  |
| 3    | DT3  | 1000 X 250 | 00 | 2100 | TOILETS  |
| 4    | DT4  | 1000 X 250 | 00 | 2100 | TOILETS  |
| 5    | DT5  | 1000 X 250 | 00 | 2100 | TOILETS  |
| 6    | DT6  | 1000 X 250 | 00 | 2100 | TOILETS  |
| 7    | DT7  | 1000 X 250 | 00 | 2100 | TOILETS  |
| 8    | DT8  | 1000 X 250 | 00 | 2100 | TOILETS  |
| 9    | DT9  | 1000 X 250 | 00 | 2100 | TOILETS  |
| 10   | DT10 | 1000 X 250 | 00 | 2100 | TOILETS  |
| 11   | DT11 | 1000 X 250 | 00 | 2100 | TOILETS  |
| 12   | DT12 | 1000 X 250 | 00 | 2100 | TOILETS  |
| 13   | DT13 | 1000 X 250 | 00 | 2100 | TOILETS  |
| 14   | DT14 | 1000 X 250 | 00 | 2100 | TOILETS  |
| 15   | DT15 | 1000 X 250 | 00 | 2100 | TOILETS  |
| 16   | DT16 | 1000 X 250 | 00 | 2100 | TOILETS  |
| 17   | DT17 | 1000 X 250 | 00 | 2100 | TOILETS  |
| 18   | DT18 | 1000 X 250 | 00 | 2100 | TOILETS  |
| 19   | DT19 | 1000 X 250 | 00 | 2100 | TOILETS  |
| 20   | DT20 | 1000 X 250 | 00 | 2100 | TOILETS  |

NOTES:  
1. FOR ALL JOINTS, USE PROPER JOINTING COMPOUND.  
2. FOR ALL JOINTS, USE PROPER JOINTING COMPOUND.  
3. FOR ALL JOINTS, USE PROPER JOINTING COMPOUND.  
4. FOR ALL JOINTS, USE PROPER JOINTING COMPOUND.

 

Auth. Signatory

### DETAIL OF JOINERY

| BRD NO | TYPE | SIZE        | C.L  | L.L  | LOCATION          |
|--------|------|-------------|------|------|-------------------|
| 1      | 303  | 750 X 2700  | 00   | 2100 | TOLTER            |
| 2      | 303  | 1000 X 2700 | 00   | 2100 | BEHIND ROY'S ROOM |
| 3      | 303  | 1000 X 2700 | 00   | 2100 | BEHIND            |
| 4      | 304  | 1200 X 2700 | 00   | 2100 | MAIN ENTRY        |
| 5      | 304  | 1200 X 2700 | 00   | 2100 | STAIRCASE         |
| 6      | FD01 | 1200 X 2100 | 00   | 1600 | STAIRCASE         |
| 7      | W41  | 1000 X 2000 | 100  | 1900 | SERVANT ROOM      |
| 8      | DW2  | 2400 X 2000 | 100  | 1900 | MASTER BED        |
| 9      | DW2  | 2400 X 2000 | 100  | 1900 | BED/DINING ROOM   |
| 10     | W1   | 1600 X 900  | 1200 | 1700 | TOLTER            |
| 11     | W2   | 1600 X 900  | 1200 | 1700 | KITCHEN           |
| 12     | W3   | 450 X 900   | 1200 | 2100 | SERVANT TOLTER    |
| 13     | GP1  | 750 X 1100  | 1200 | 2100 | LIFT LOBBY        |
| 14     | GP2  | 1200 X 2200 | 00   | 2200 | LIFT              |
| 15     | GP3  | 1200 X 2200 | 00   | 2200 | LIFT              |
| 16     | GP4  | 2200 X 1100 | 1500 | 2700 | AS3 SECTION       |

TOWER  
AC-02

AC-02/WD/19

M/S ANSALCROWN INFRABUILD PVT. LTD  
118, LIFE, PRADEEP ESTATE BUILDING,

NINETEENTH FLOOR PLAN

NOTES



|          |   |                               |    |          |    |                            |
|----------|---|-------------------------------|----|----------|----|----------------------------|
| 22/03/12 | 0 | ANAL CROWN INFRABUILD PVT.LTD | 05 |          |    |                            |
| 15/02/11 | 0 | ANAL CROWN INFRABUILD PVT.LTD | 08 | 12/02/12 | 31 | THE GENERAL DRYDOCK BENZED |

PROMOTED BY:  
M/S ANSALCROWN INFRABUILD PVT. LTD.  
110, 8TH, BANGALORE HIGHWAY,

PROJECT:  
PROPOSED RESIDENTIAL GROUP HOUSING SCHEME  
(LICENCE NO. 226 OF 2007 DATED 18.9.2007)  
MEASURING 18.05 ACRES  
IN SECTOR-8C, FARIDABAD.  
DRAWN BY:  
FIRST & SECOND FLOOR PLAN

TOWER  
AC-03



AC - 03 / WD / 01,02

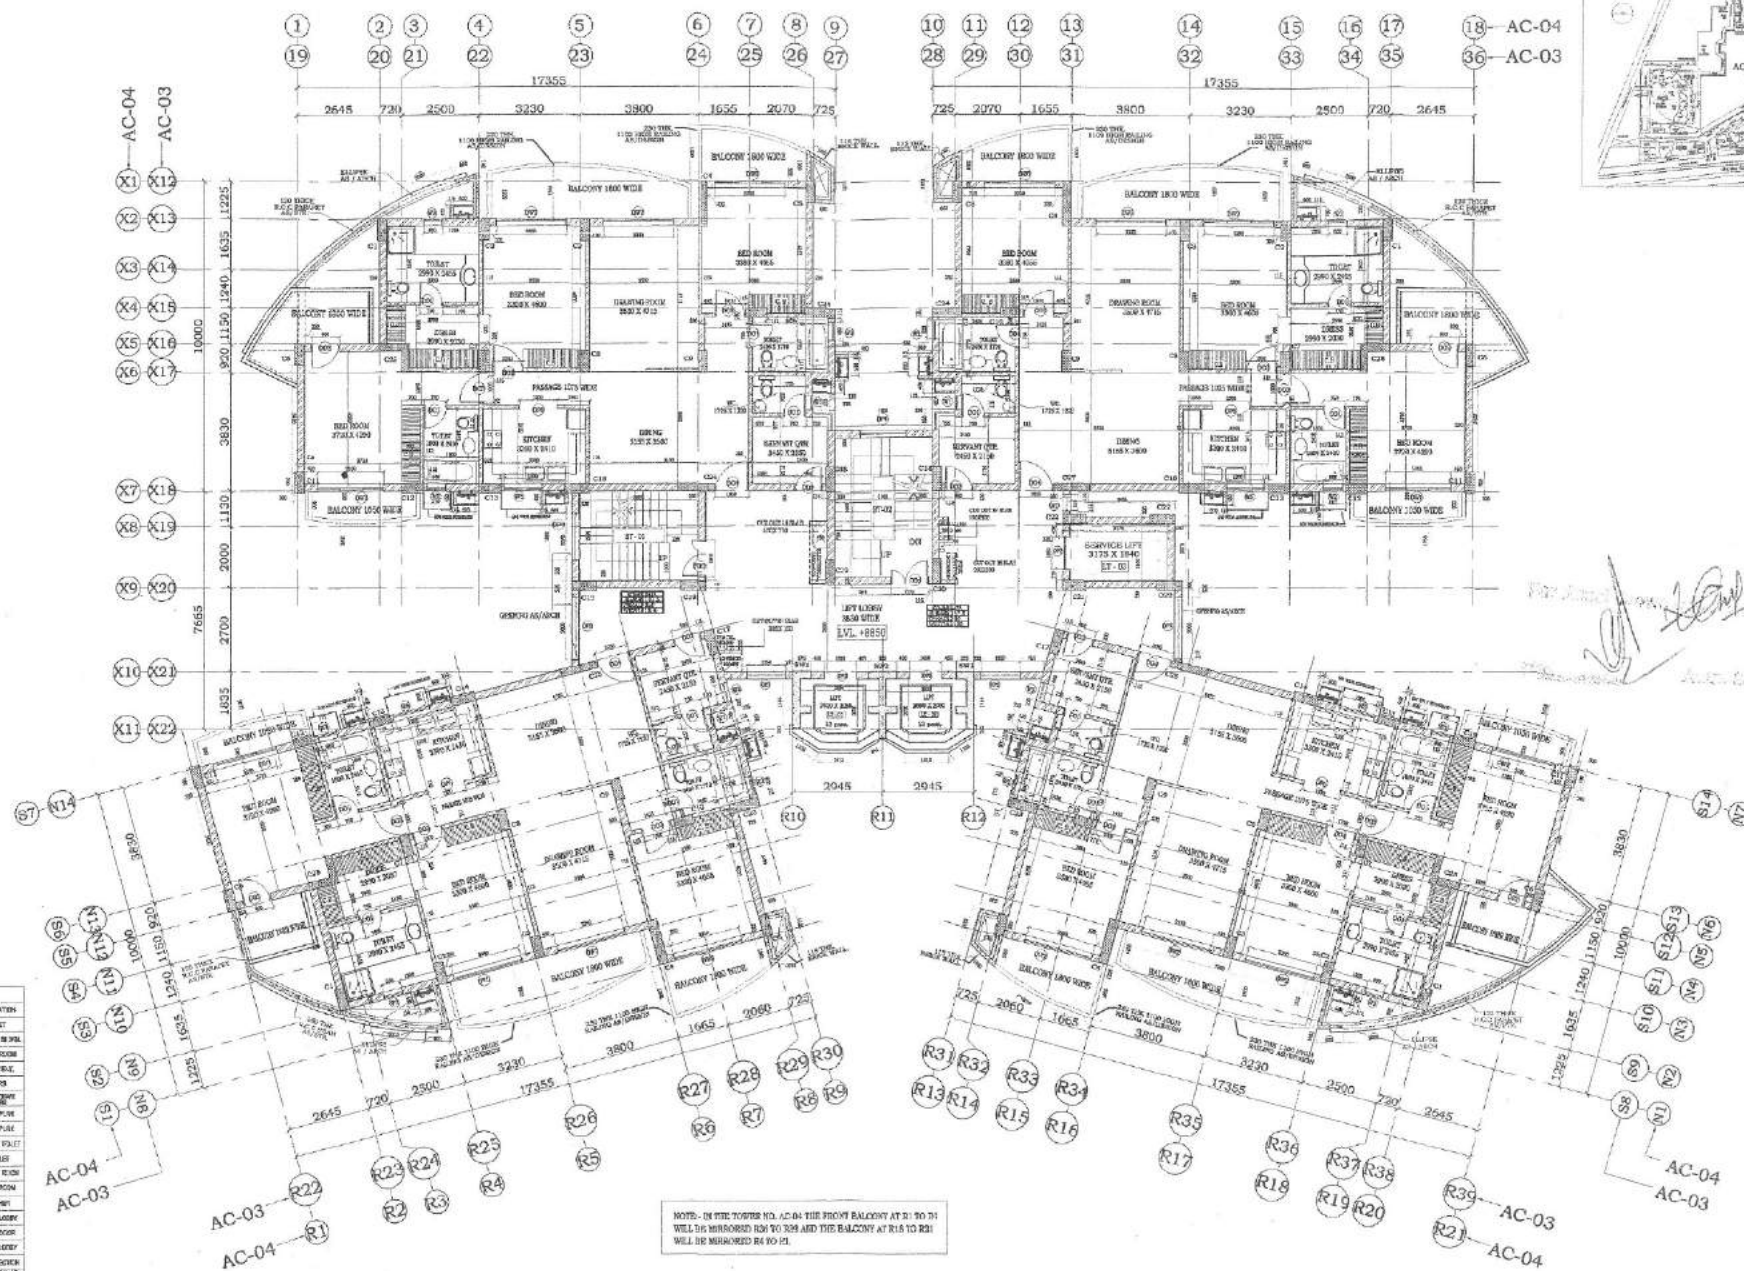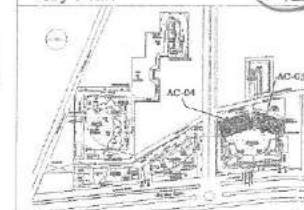

| NO. | DOOR | TYPE        | SIZE | CL.   | LT.  | LOCATION |
|-----|------|-------------|------|-------|------|----------|
| 1   | D01  | 750 X 2100  | 0.0  | 21.00 | T001 | T001     |
| 2   | D02  | 800 X 2100  | 0.0  | 21.00 | R01  | R01      |
| 3   | D03  | 800 X 2100  | 0.0  | 21.00 | R02  | R02      |
| 4   | D04  | 800 X 2100  | 0.0  | 21.00 | R03  | R03      |
| 5   | D05  | 800 X 2100  | 0.0  | 21.00 | R04  | R04      |
| 6   | D06  | 800 X 2100  | 0.0  | 21.00 | R05  | R05      |
| 7   | D07  | 2500 X 3000 | 1.0  | 21.00 | R06  | R06      |
| 8   | D08  | 2500 X 3000 | 1.0  | 21.00 | R07  | R07      |
| 9   | D09  | 400 X 1000  | 0.0  | 21.00 | R08  | R08      |
| 10  | D10  | 800 X 2100  | 0.0  | 21.00 | R09  | R09      |
| 11  | D11  | 800 X 2100  | 0.0  | 21.00 | R10  | R10      |
| 12  | D12  | 800 X 2100  | 0.0  | 21.00 | R11  | R11      |
| 13  | D13  | 800 X 2100  | 0.0  | 21.00 | R12  | R12      |
| 14  | D14  | 800 X 2100  | 0.0  | 21.00 | R13  | R13      |
| 15  | D15  | 800 X 2100  | 0.0  | 21.00 | R14  | R14      |
| 16  | D16  | 800 X 2100  | 0.0  | 21.00 | R15  | R15      |
| 17  | D17  | 800 X 2100  | 0.0  | 21.00 | R16  | R16      |
| 18  | D18  | 800 X 2100  | 0.0  | 21.00 | R17  | R17      |
| 19  | D19  | 800 X 2100  | 0.0  | 21.00 | R18  | R18      |
| 20  | D20  | 800 X 2100  | 0.0  | 21.00 | R19  | R19      |
| 21  | D21  | 800 X 2100  | 0.0  | 21.00 | R20  | R20      |
| 22  | D22  | 800 X 2100  | 0.0  | 21.00 | R21  | R21      |
| 23  | D23  | 800 X 2100  | 0.0  | 21.00 | R22  | R22      |
| 24  | D24  | 800 X 2100  | 0.0  | 21.00 | R23  | R23      |
| 25  | D25  | 800 X 2100  | 0.0  | 21.00 | R24  | R24      |
| 26  | D26  | 800 X 2100  | 0.0  | 21.00 | R25  | R25      |
| 27  | D27  | 800 X 2100  | 0.0  | 21.00 | R26  | R26      |
| 28  | D28  | 800 X 2100  | 0.0  | 21.00 | R27  | R27      |
| 29  | D29  | 800 X 2100  | 0.0  | 21.00 | R28  | R28      |
| 30  | D30  | 800 X 2100  | 0.0  | 21.00 | R29  | R29      |
| 31  | D31  | 800 X 2100  | 0.0  | 21.00 | R30  | R30      |
| 32  | D32  | 800 X 2100  | 0.0  | 21.00 | R31  | R31      |
| 33  | D33  | 800 X 2100  | 0.0  | 21.00 | R32  | R32      |
| 34  | D34  | 800 X 2100  | 0.0  | 21.00 | R33  | R33      |
| 35  | D35  | 800 X 2100  | 0.0  | 21.00 | R34  | R34      |
| 36  | D36  | 800 X 2100  | 0.0  | 21.00 | R35  | R35      |

## NOTES:

1. FOR EXIST. DETAIL REFER EXIST. DWG.  
2. FOR COLUMN DETAIL REFER EXIST. DWG.  
3. DOOR AND WINDOW TO BE SET AS SHOWN IN THIS DRAWING.  
4. SEE EXIST. DWG. FOR ALL OTHER DETAILS.

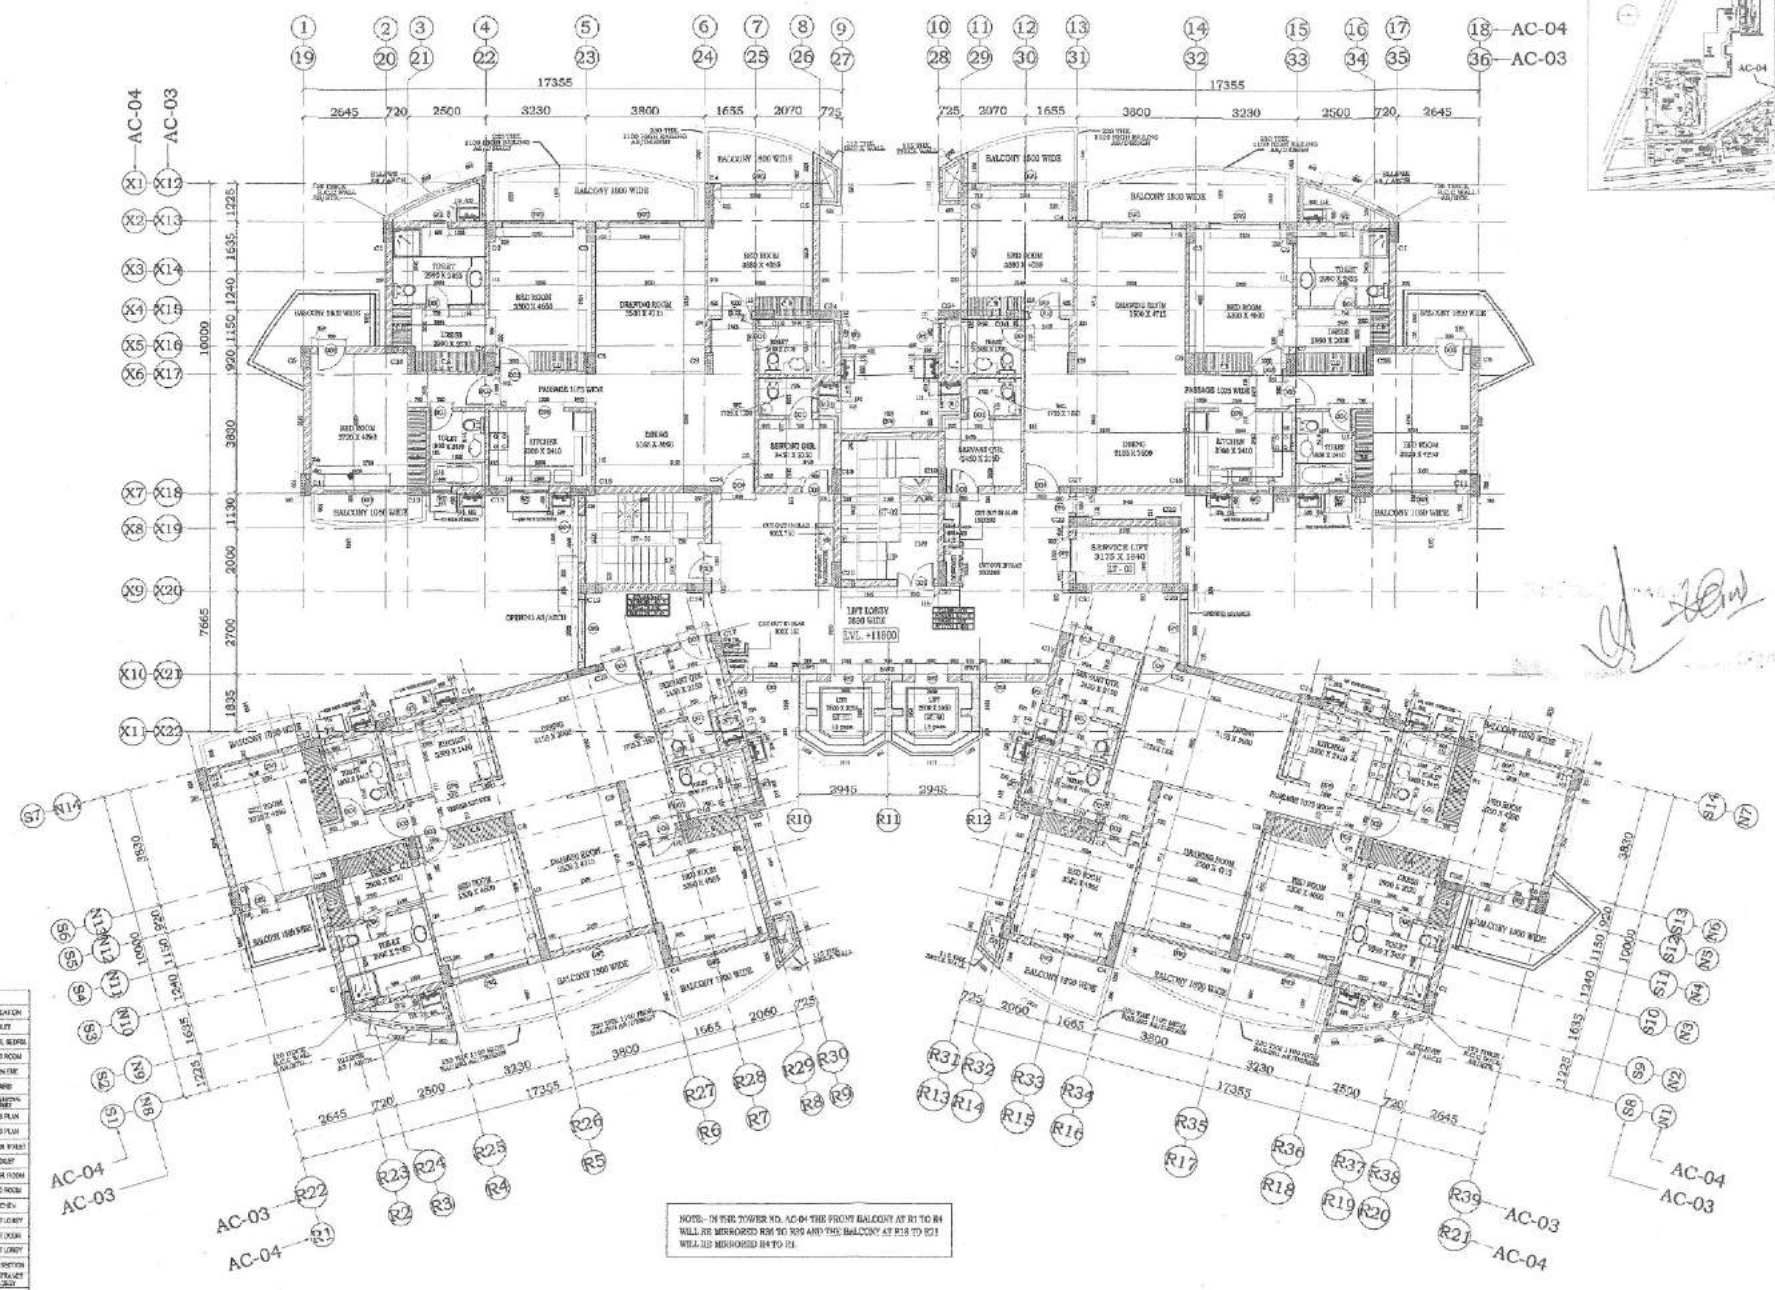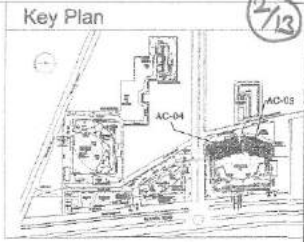

| S.NO. | TYPE | SIZE        | ALL | LOC.     |
|-------|------|-------------|-----|----------|
| 1     | D01  | 250 X 2100  | 0.5 | TOILET   |
| 2     | D02  | 600 X 2100  | 0.5 | BED ROOM |
| 3     | D03  | 1800 X 2100 | 0.5 | BED ROOM |
| 4     | D04  | 1800 X 2100 | 0.5 | BED ROOM |
| 5     | D05  | 1800 X 2100 | 0.5 | BED ROOM |
| 6     | D06  | 1800 X 2100 | 0.5 | BED ROOM |
| 7     | D07  | 2100 X 2100 | 0.5 | BED ROOM |
| 8     | D08  | 2100 X 2100 | 0.5 | BED ROOM |
| 9     | D09  | 2100 X 2100 | 0.5 | BED ROOM |
| 10    | D10  | 2100 X 2100 | 0.5 | BED ROOM |
| 11    | D11  | 2100 X 2100 | 0.5 | BED ROOM |
| 12    | D12  | 2100 X 2100 | 0.5 | BED ROOM |
| 13    | D13  | 2100 X 2100 | 0.5 | BED ROOM |
| 14    | D14  | 2100 X 2100 | 0.5 | BED ROOM |
| 15    | D15  | 2100 X 2100 | 0.5 | BED ROOM |
| 16    | D16  | 2100 X 2100 | 0.5 | BED ROOM |
| 17    | D17  | 2100 X 2100 | 0.5 | BED ROOM |
| 18    | D18  | 2100 X 2100 | 0.5 | BED ROOM |
| 19    | D19  | 2100 X 2100 | 0.5 | BED ROOM |
| 20    | D20  | 2100 X 2100 | 0.5 | BED ROOM |
| 21    | D21  | 2100 X 2100 | 0.5 | BED ROOM |
| 22    | D22  | 2100 X 2100 | 0.5 | BED ROOM |
| 23    | D23  | 2100 X 2100 | 0.5 | BED ROOM |

NOTE: IN THE TOWER NO. AC-04 THE FRONT BALCONY AT R1 TO R4 WILL BE MIRRORRED R30 TO R35 AND THE BALCONY AT R19 TO R21 WILL BE MIRRORRED R4 TO R6.

| NO. | REVISION                                | DATE | BY | CHKD. | APPD. |
|-----|-----------------------------------------|------|----|-------|-------|
| 1   | FOR STRUCT. DETAIL REFER TO SECT. 0101  |      |    |       |       |
| 2   | FOR COLUMN AND BEAM REFER TO SECT. 0102 |      |    |       |       |
| 3   | FOR DOOR AND WINDOW REFER TO SECT. 0103 |      |    |       |       |
| 4   | FOR STAIR AND LIFT REFER TO SECT. 0104  |      |    |       |       |
| 5   | FOR FINISHES REFER TO SECT. 0105        |      |    |       |       |
| 6   | FOR ELECTRICAL REFER TO SECT. 0106      |      |    |       |       |
| 7   | FOR MECHANICAL REFER TO SECT. 0107      |      |    |       |       |
| 8   | FOR WATER SUPPLY REFER TO SECT. 0108    |      |    |       |       |
| 9   | FOR SEWERAGE REFER TO SECT. 0109        |      |    |       |       |
| 10  | FOR LANDSCAPE REFER TO SECT. 0110       |      |    |       |       |

PROJECT:

PROPOSED RESIDENTIAL GROUP HOUSING SCHEME (MCHNCE NO. 236 OF 2007 DATED 18-9-2007)

MEASURING 1805 ACRES

IN SECTOR 80, FARIDABAD.

PROJECED:

M/S ANSALCROWN INFRABUILD PVT. LTD.

(18, U.T. ROAD, FARIDABAD)

DATE:

2007



FOURTH TO SEVENTH FLOOR PLAN

TOWER

AC-03.04

AC - 03.04 / WD / 04

## Key Plan

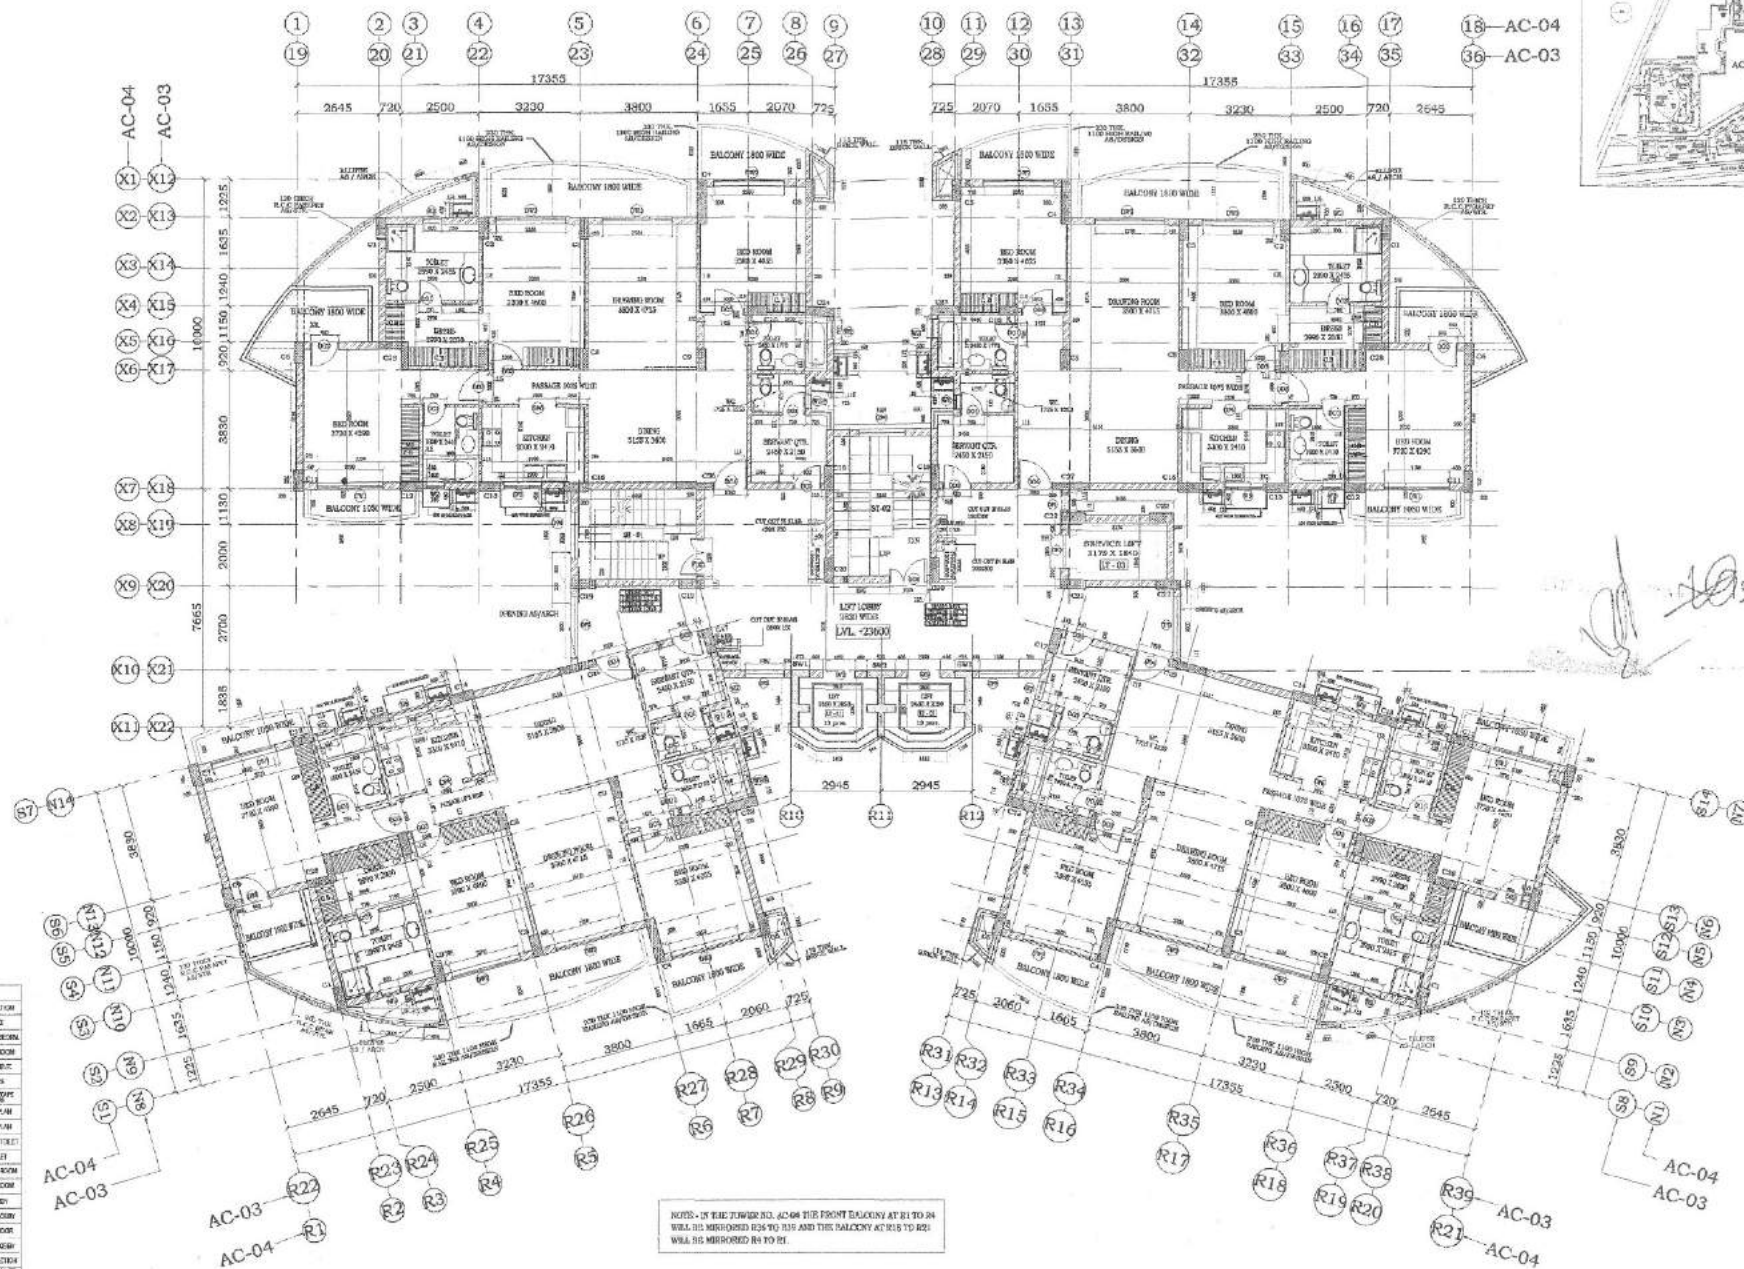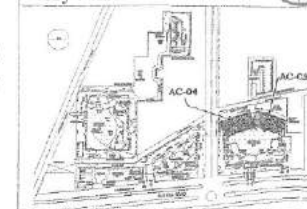

| SL. NO. | TYPE | NO.         | CL. | LOC. |
|---------|------|-------------|-----|------|
| 1       | DOOR | 750 X 2100  | 0.0 | 2100 |
| 2       | DOOR | 800 X 2100  | 0.0 | 2100 |
| 3       | DOOR | 1000 X 2100 | 0.0 | 2100 |
| 4       | DOOR | 1000 X 2100 | 0.0 | 2100 |
| 5       | DOOR | 1000 X 2100 | 0.0 | 2100 |
| 6       | DOOR | 1000 X 2100 | 0.0 | 2100 |
| 7       | DOOR | 2500 X 2000 | 100 | 2100 |
| 8       | DOOR | 2500 X 2000 | 100 | 2100 |
NOTES: IN THE TOWER NO. AC-04 THE FRONT BALCONY AT R1 TO R4 WILL BE MIRRORED R2 TO R15 AND THE BALCONY AT R15 TO R22 WILL BE MIRRORED R4 TO R1.

## NOTES



FOR STRUCTURE DETAIL, REFER BUILDING CODES. DWGS.  
FOR COLUMN SIZES, REFER STRUCTURAL DWGS.  
DOOR AND WINDOW SIZES GIVEN, NECESSARY MARKINGS ARE BETWEEN  
ARCHITECT'S CONNECTION AND STRUCTURAL DWGS. IN CHARGE.

30/04/12 2 ANSAL CROWN INFRA BUILD PVT. LTD. 02 8740121 R1 THE GENERAL DWGS. REVISED

PROJECT:  
M/S ANSAL CROWN INFRA BUILD PVT. LTD.  
TOWER AC-03,04

PROPOSED RESIDENTIAL GROUP HOUSING SCHEME  
(LICENSE NO. 278 OF 2007 DATED 18-9-2007)  
MEASURING 18.05 ACRES  
IN SECTION-80, PARK ROAD,  
SHEET  
EIGHTH FLOOR PLAN

TOWER  
AC-03,04  
AC-03,04 / WD/06

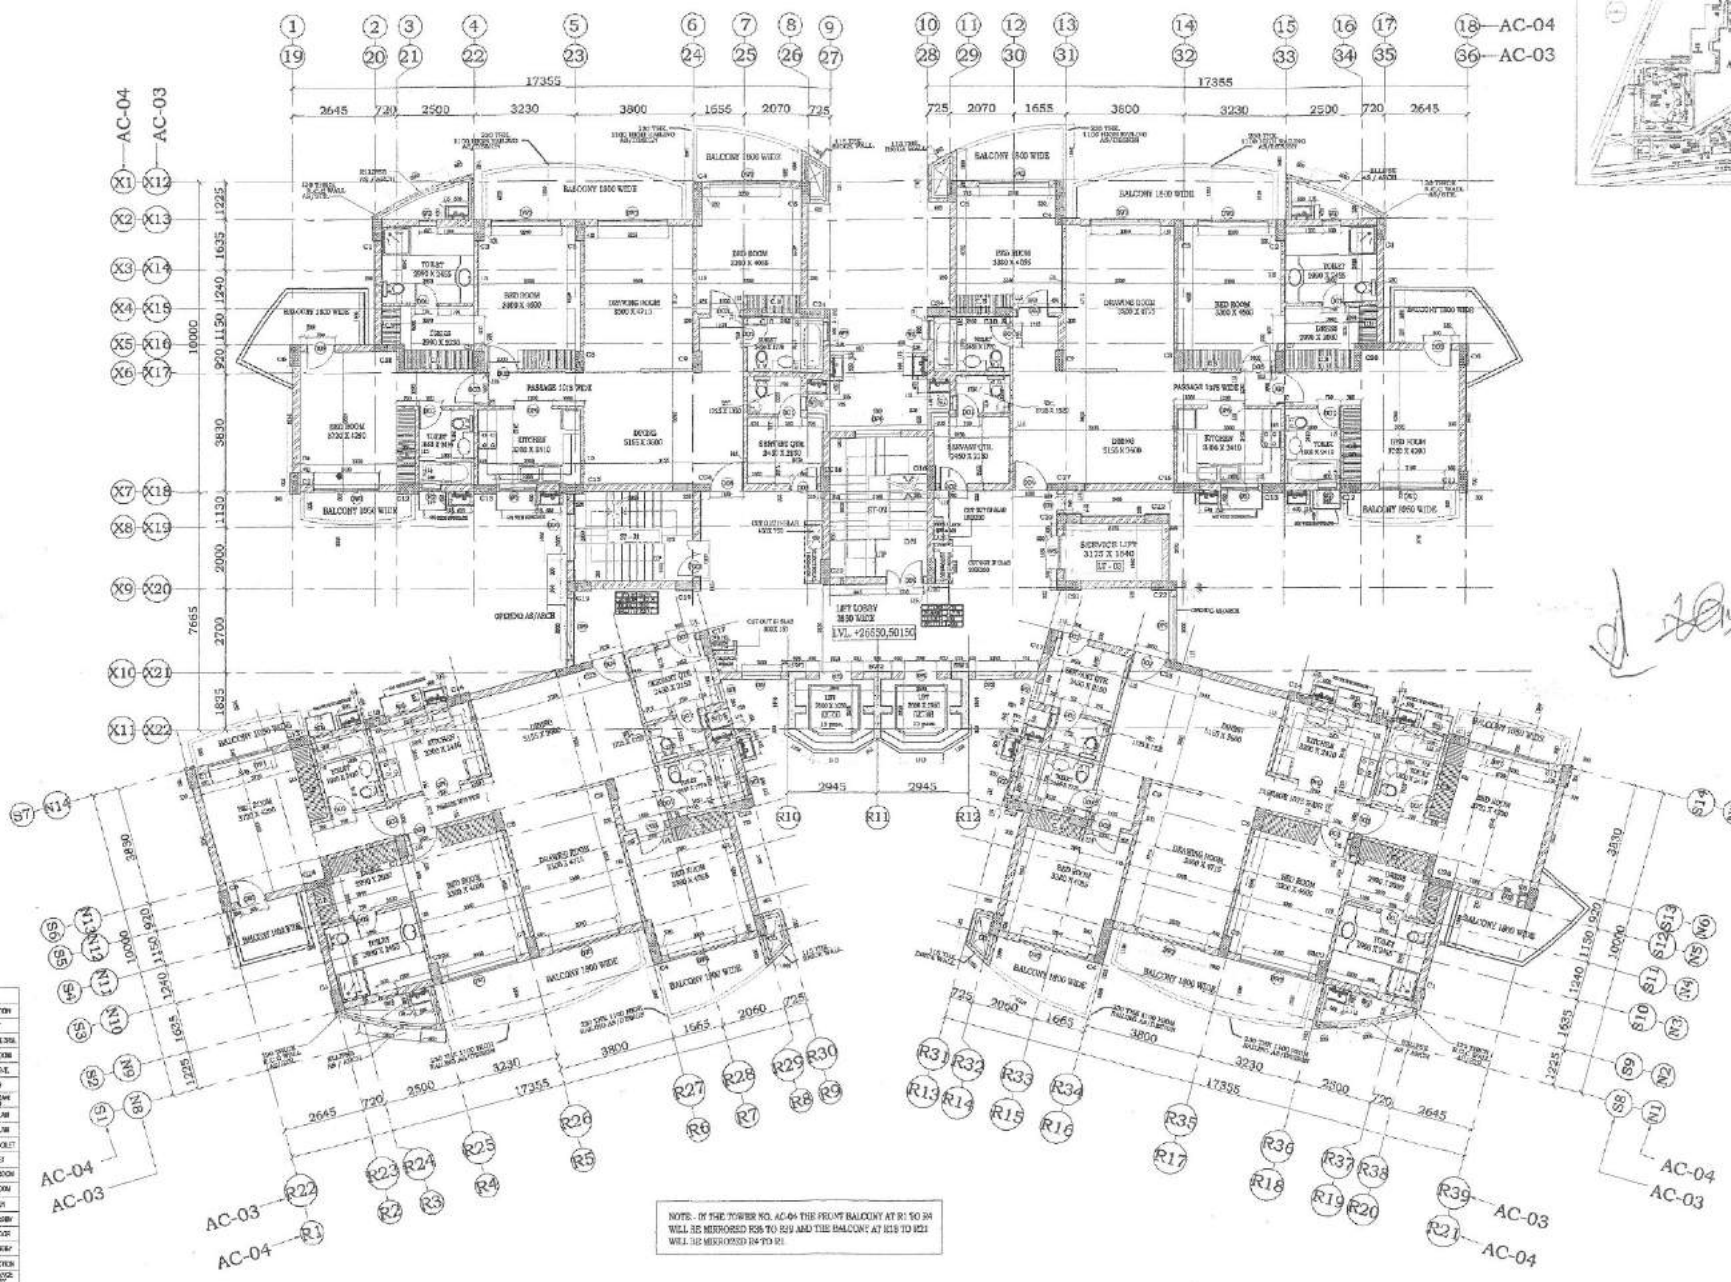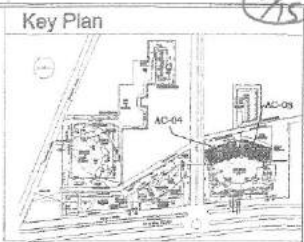

| DOOR WINDOW SCHEDULE |      |             |      |      |          |
|----------------------|------|-------------|------|------|----------|
| S.NO.                | TYPE | SIZE        | Q.S. | L.I. | LOCATION |
| 1                    | D01  | 750 X 2100  | 0.5  | 2100 | TOILET   |
| 2                    | D02  | 800 X 2500  | 0.5  | 2500 | BED ROOM |
| 3                    | D03  | 1100 X 2100 | 0.7  | 2100 | BED ROOM |
| 4                    | D04  | 1300 X 2100 | 0.7  | 2100 | WASHING  |
| 5                    | D05  | 1300 X 2100 | 0.7  | 2100 | WASHING  |
| 6                    | D06  | 1300 X 2100 | 0.7  | 2100 | WASHING  |
| 7                    | D07  | 2300 X 3000 | 1.0  | 3000 | APRIL    |
| 8                    | D08  | 2300 X 3000 | 1.0  | 3000 | APRIL    |
| 9                    | D09  | 400 X 800   | 0.05 | 800  | TOILET   |
| 10                   | D10  | 800 X 1200  | 0.08 | 1200 | TOILET   |
| 11                   | D11  | 800 X 1200  | 0.08 | 1200 | TOILET   |
| 12                   | D12  | 1200 X 2000 | 1.00 | 2000 | TOILET   |
| 13                   | D13  | 800 X 1200  | 0.08 | 1200 | TOILET   |
| 14                   | D14  | 800 X 1200  | 0.08 | 1200 | TOILET   |
| 15                   | D15  | 1200 X 2100 | 0.7  | 2100 | WASHING  |
| 16                   | D16  | 1200 X 2100 | 0.7  | 2100 | WASHING  |
| 17                   | D17  | 1200 X 2100 | 0.7  | 2100 | WASHING  |
| 18                   | D18  | 1200 X 2100 | 0.7  | 2100 | WASHING  |

NOTE: OF THE TOWER NO. AC-04 THE FRONT BALCONY AT R1 TO R4 WILL BE MIRRORED FOR R5 TO R8 AND THE BALCONY AT R15 TO R21 WILL BE MIRRORED FOR R22 TO R25.

NOTE:  
FOR EXACT DETAIL REFER TO EXISTING DRAWING.  
FOR COORDINATE LAYOUT REFER TO EXISTING DRAWING.  
FOR DOOR AND WINDOW SCHEDULE REFER TO EXISTING DRAWING.  
ALL MEASUREMENTS ARE IN METERS UNLESS OTHERWISE SPECIFIED.

PROPOSED RESIDENTIAL GROUP HOUSING SCHEME  
(LICENCE NO. 224 OF 2007 DATED 18-9-2007)  
MEASURING 18.15 ACRES  
IN SECTOR-03, FARIDABAD.  
NORTH TO SEVENTEENTH

TOWER  
AC-03,04

AC - 03.04 / WD / 09