
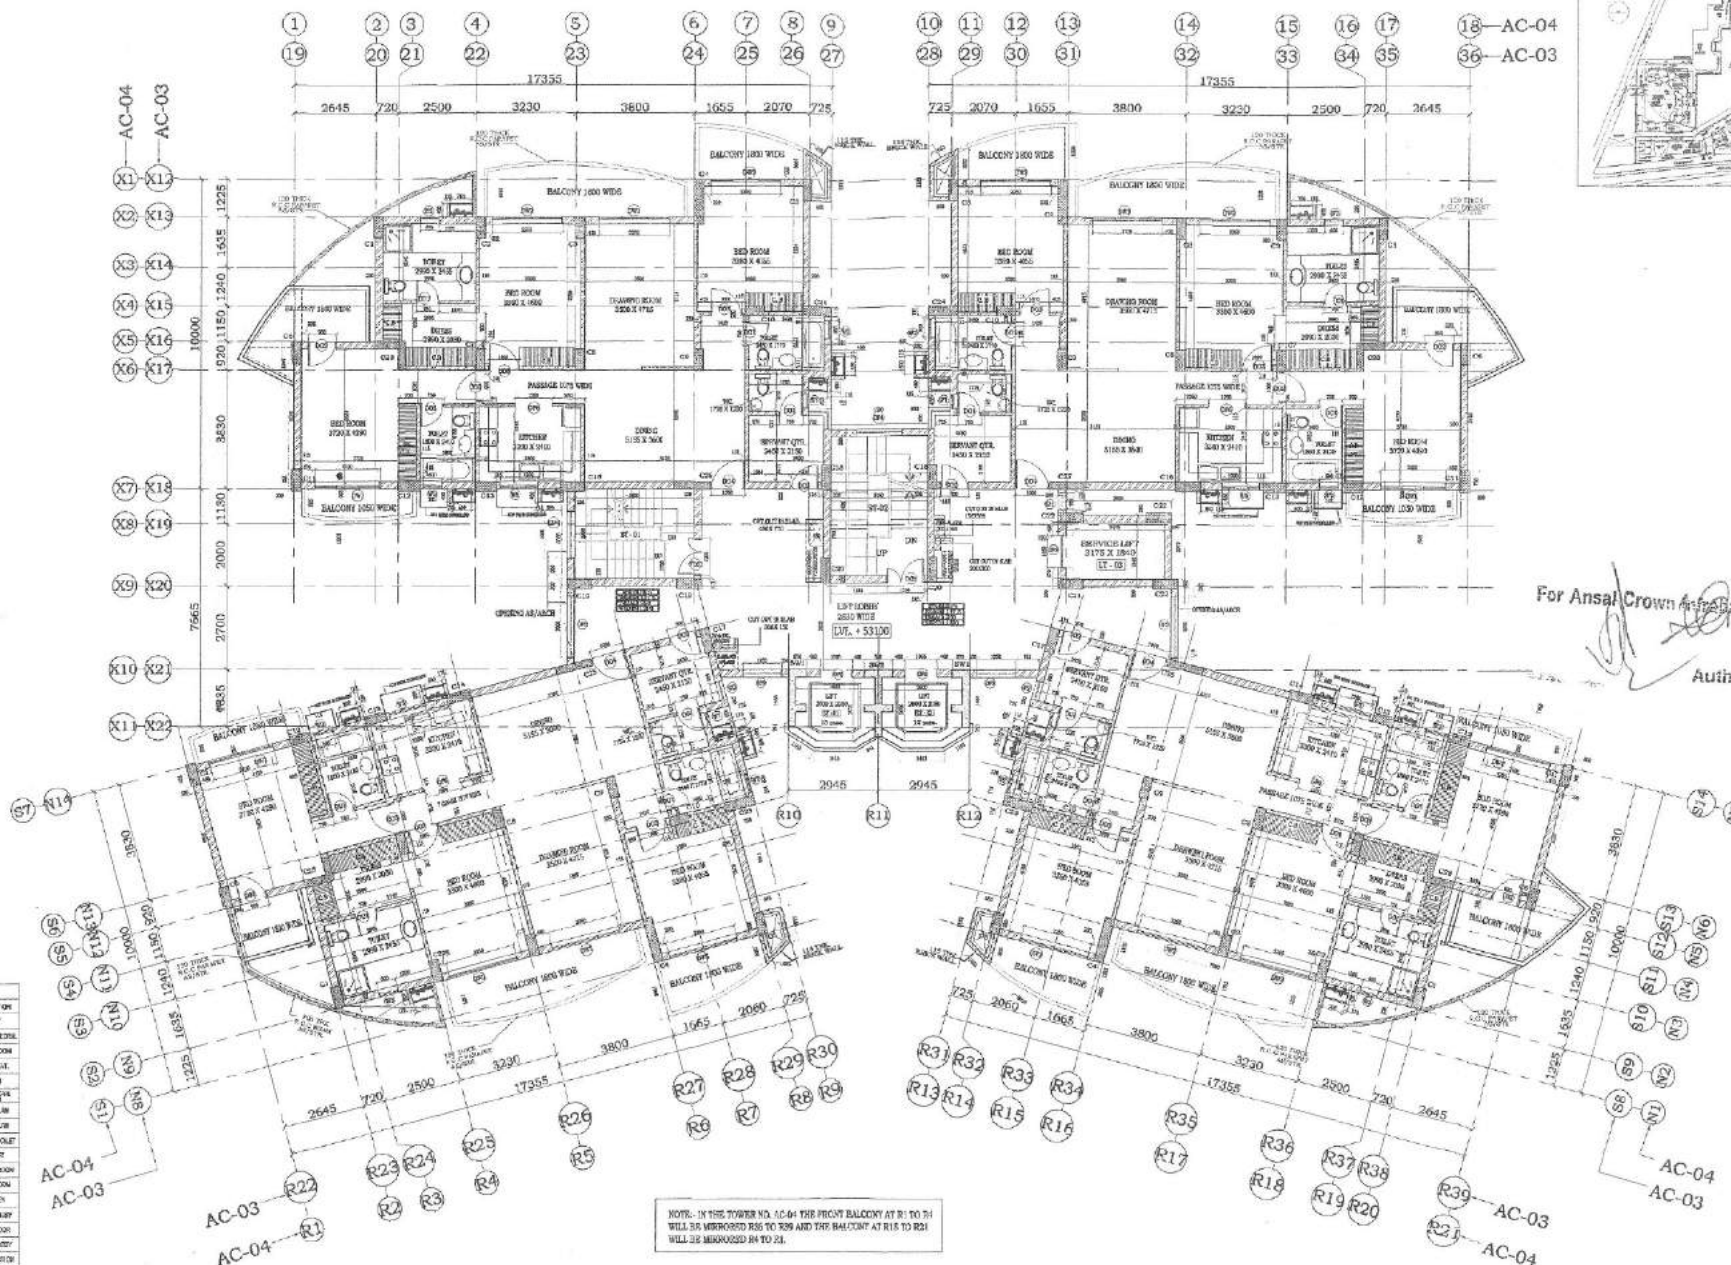


Key Plan

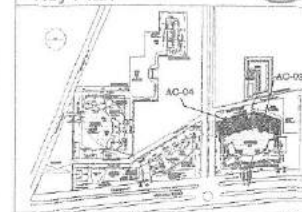

For Ansal Crown Infra Build Pvt. Ltd.

Auth. Signatory

S. NO	TYPE	SIZE	CL.	LA.	LOCATION
1	DO1	150 X 2500	B.C.	2100	TOILET
2	DO2	800 X 2500	B.C.	2100	BED ROOM
3	DO3	1000 X 2500	B.C.	2100	BED ROOM
4	DO4	1200 X 2500	B.C.	2100	BED ROOM
5	DO5	1200 X 2500	B.C.	2100	BED ROOM
6	DO6	1200 X 2500	B.C.	2100	BED ROOM
35	DO35	1200 X 2500	B.C.	2100	BED ROOM

NOTE: IN THE TOWER NO. AC-04 THE FRONT BALCONY AT R1 TO R4 WILL BE MERGED R5 TO R9 AND THE BALCONY AT R15 TO R21 WILL BE MERGED R22 TO R26.

NOTES:

- *FOR STRUCT. DATA, REFER STRUCT. DRAWING.
- *FOR COLUMN/LAYOUT, REFER STRUCTURAL DRAWING.
- *DOOR AND WINDOW SCHEDULE GIVEN, NECESSARY WORK SHALL BE DONE AT THE SITE BY CONTRACTOR AS PER SPEC. IN CHARGE.



1800/18/01 ANSAL CROWN INFRA BUILD PVT. LTD. 08 12/07/2017 01 THE GENERAL DWG. REVISED

PROJECT:
M/S ANSAL CROWN INFRA BUILD PVT. LTD.
18 UP, PRAKASH ROAD, RAJIV GANDHI

PROPOSED RESIDENTIAL GROUP HOUSING SCHEME
(LICENCE NO. 224 OF 2007 DATED 18-9-2007)
MEASURING 18.05 ACRES
IN SECTOR-46, FARIDABAD

DATE: 12/07/2017
EIGHTEENTH FLOOR PLAN

TOWER
AC-03,04
AC-03,04 / WD / 18

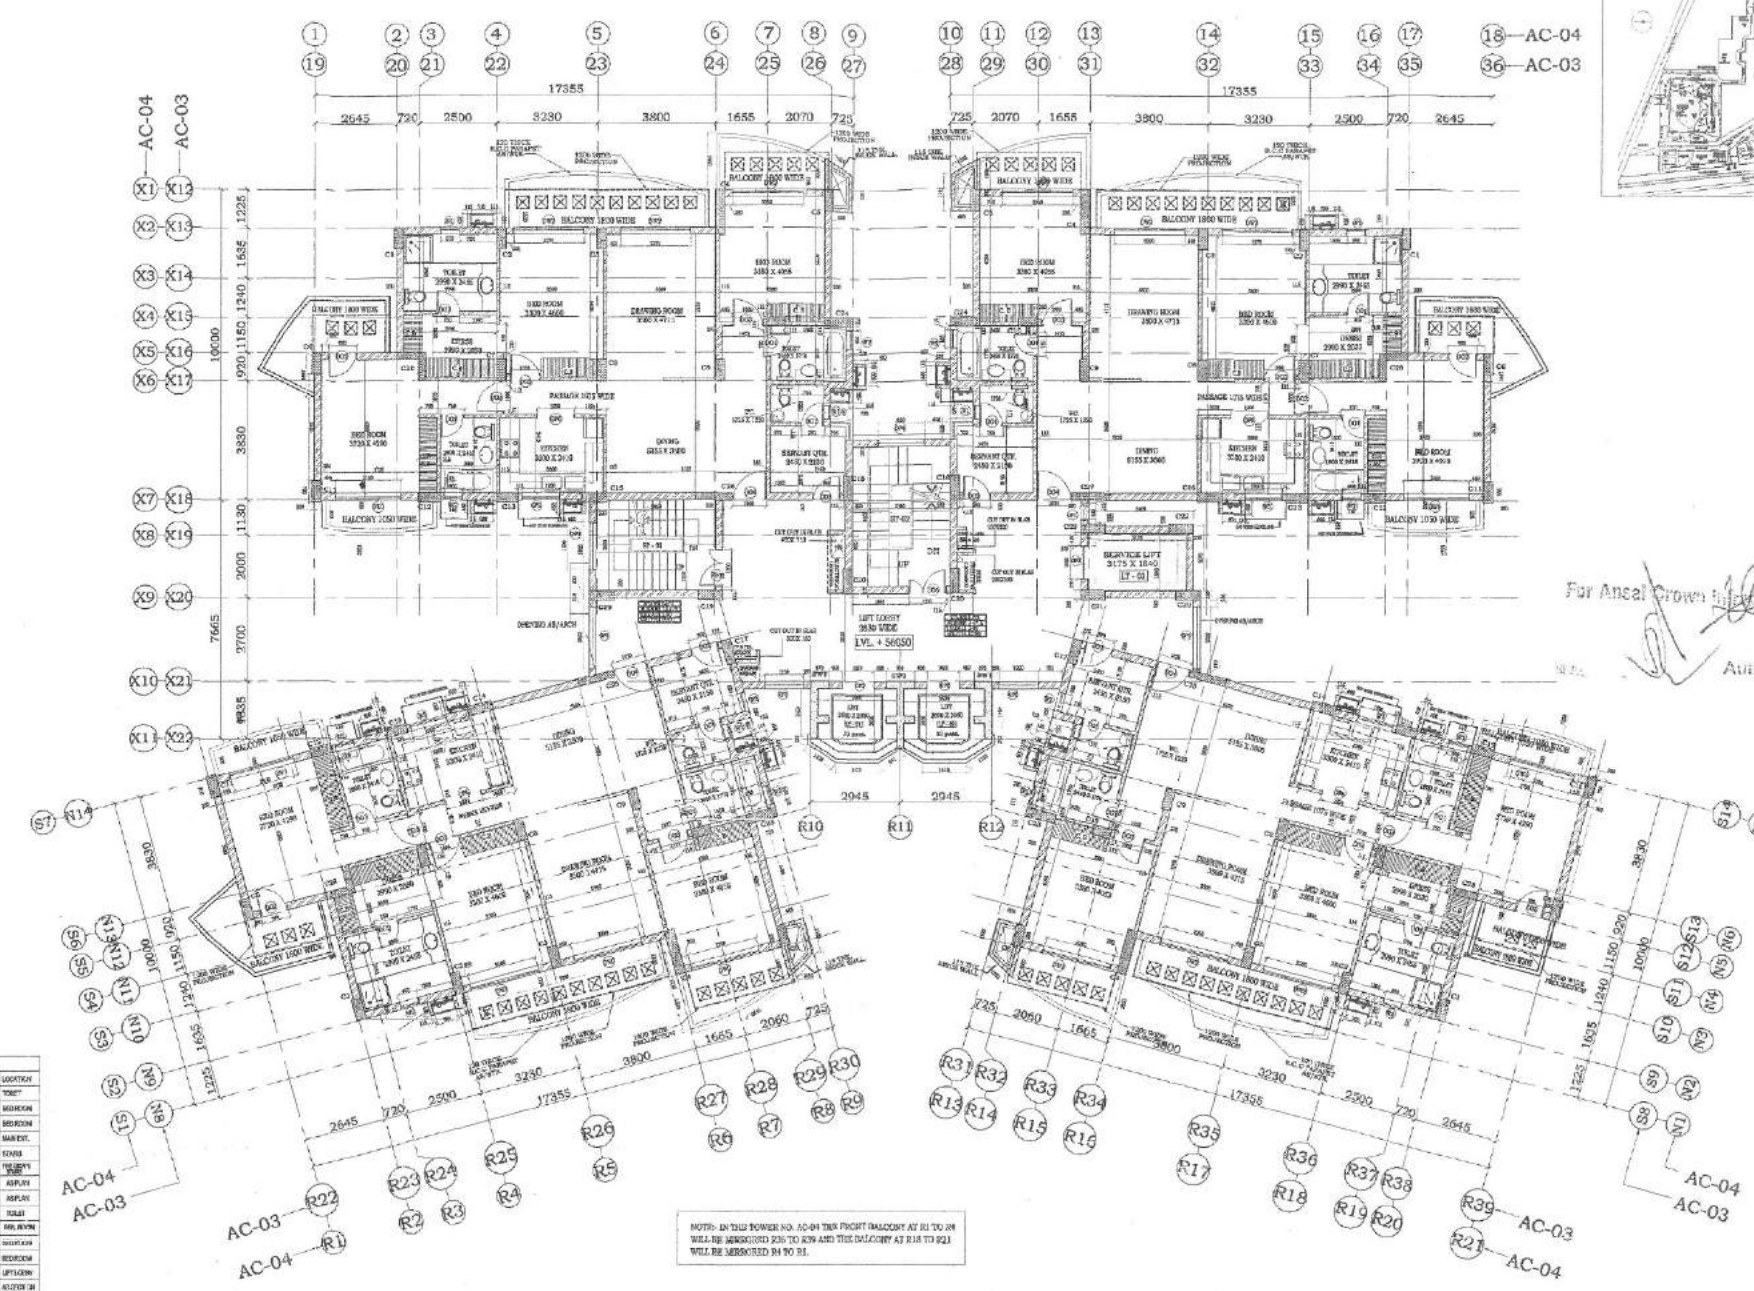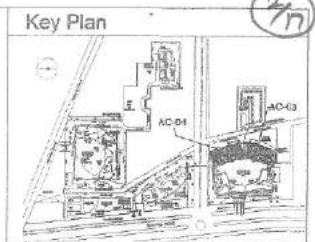

For Ancal Crown Infra Build Pvt. Ltd.
 Auth. Signatory



DOOR WINDOW SCHEDULE

S.NO.	TYPE	SIZE	CL.	LL	LOCATION
1	DO	200 X 2400	5.8	2100	TOILET
2	DO	900 X 2100	5.8	2100	BEDROOM
3	DO	1800 X 2100	5.8	2100	BEDROOM
4	DO	1800 X 2100	5.8	2100	BEDROOM
5	DO	1800 X 2100	5.8	2100	BEDROOM
6	DO	1800 X 2100	5.8	2100	BEDROOM
7	DO	2100 X 2100	5.8	2100	BEDROOM
8	DO	2100 X 2100	5.8	2100	BEDROOM
NOTE: IN THIS TOWER NO. AC-04 THE FRONT BALCONY AT R1 TO R4 WILL BE MARKED 235 TO R30 AND THE BALCONY AT R18 TO R21 WILL BE MARKED IN NO. 31.

NOTES

PROJECT: PROPOSED RESIDENTIAL GROUP HOUSING SCHEME (LICENSE NO. 234 OF 2007 DATED 18-9-2007) MEASURING 18.05 ACRES IN SECTOR-60, FARIDABAD.	DRAWN BY: M/S ANSALCROWN INFRA BUILD PVT. LTD. 11/06/2019	CHECKED BY: M/S ANSALCROWN INFRA BUILD PVT. LTD. 11/06/2019	DATE: 11/06/2019	TOWER AC-03,04	DWG NO. AC-03,04 / WD / 19
---	---	---	---------------------	-------------------	-------------------------------

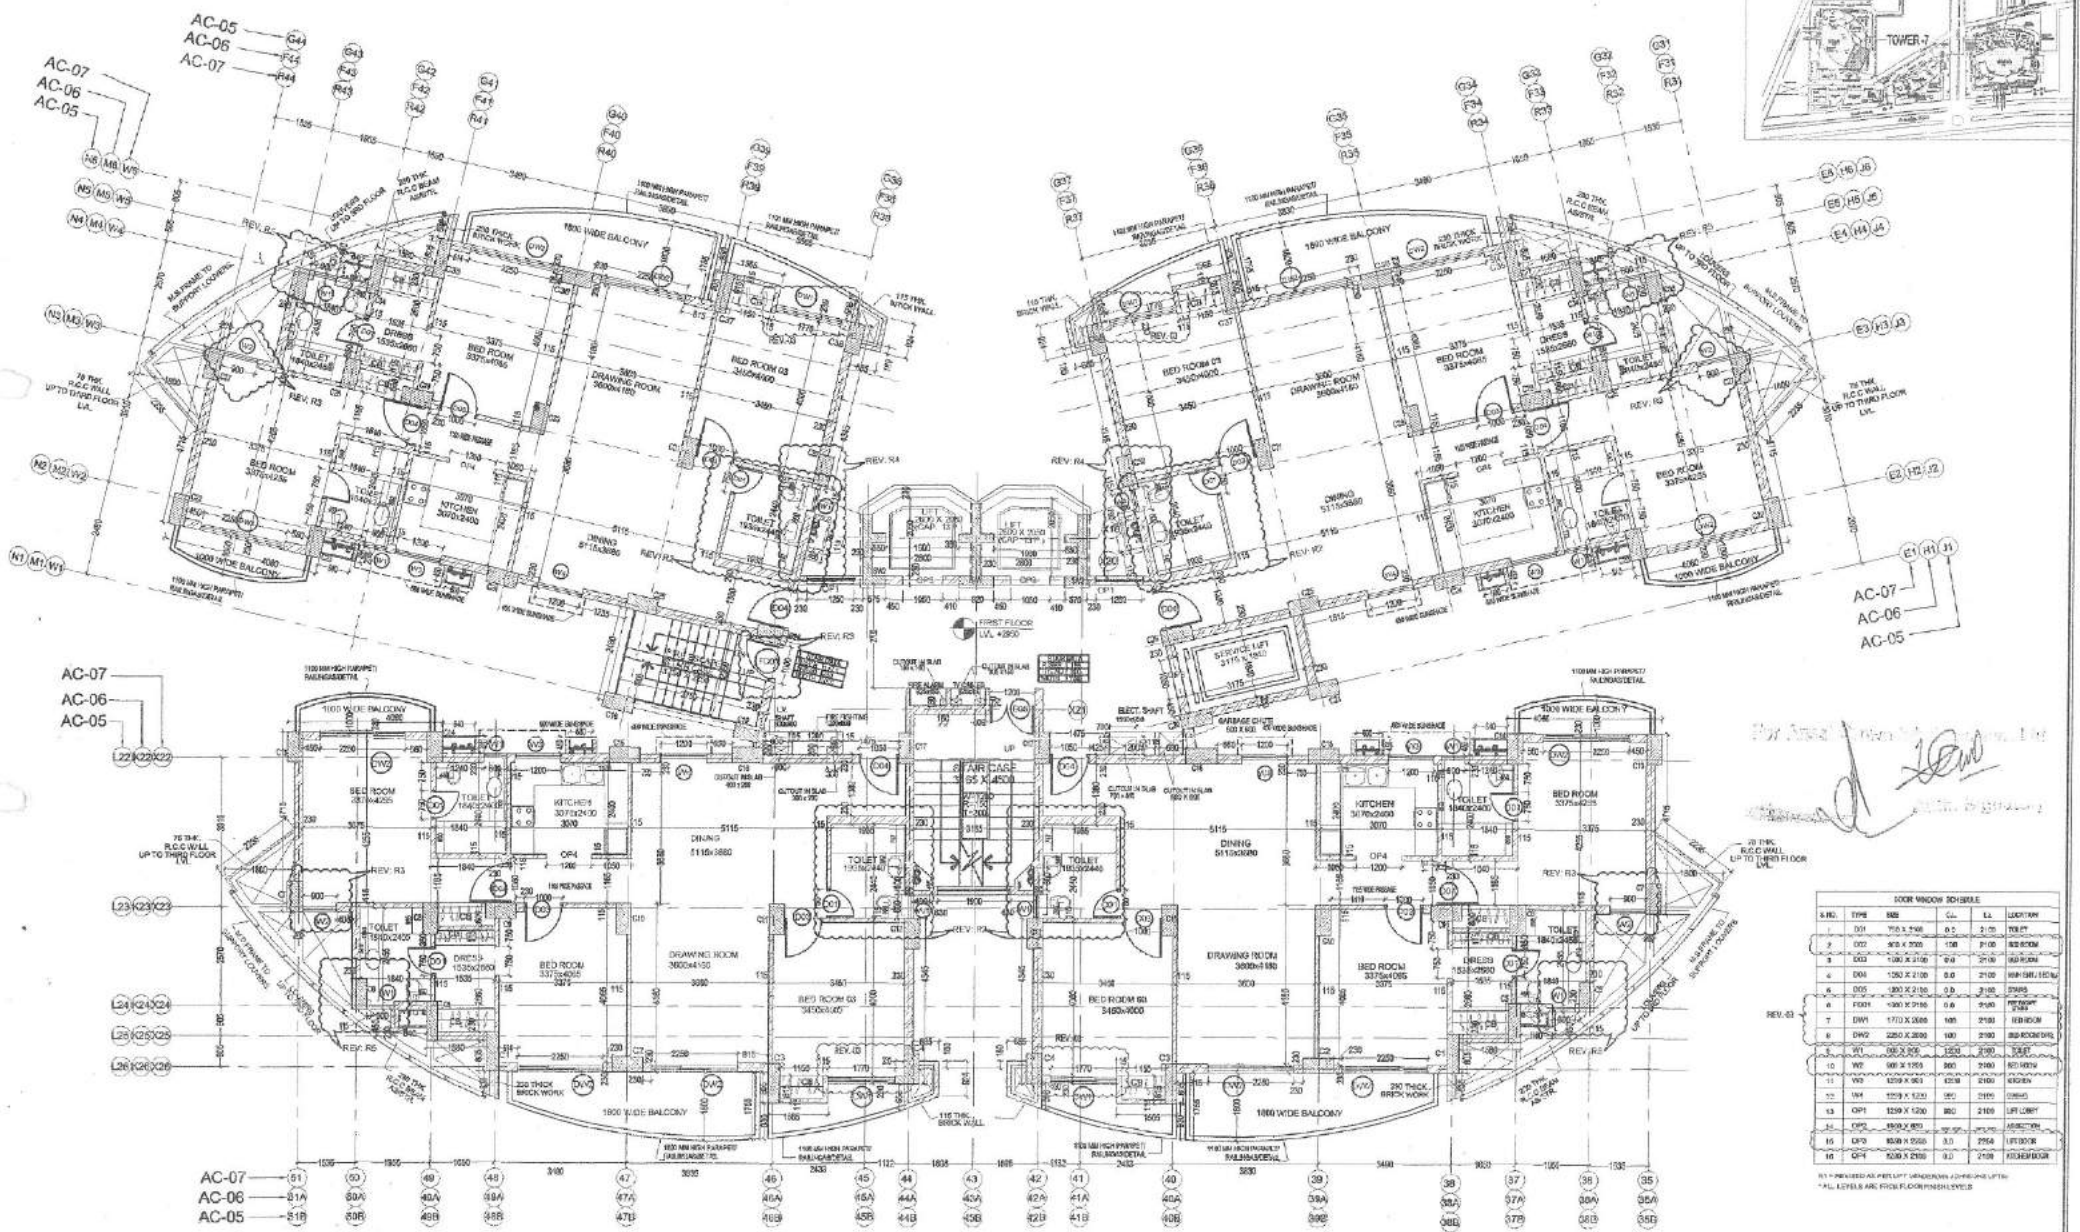
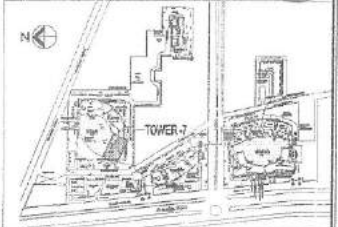


S.NO.	TYPE	SIZE	QTY.	EA.	LOCATION
1	DO	150 X 1500	0.0	2.70	TRIP
2	DO	90 X 300	1.00	3.00	DOOR ROOM
3	DO	150 X 2100	0.0	2.10	DOOR
4	DO	150 X 2100	0.0	2.10	DOOR (150 X 2100)
5	DO	150 X 2100	0.0	2.10	DOOR
6	DO	150 X 2100	0.0	2.10	DOOR
7	DW	1773 X 2600	1.00	2.10	DOOR
8	DW	2250 X 2600	1.00	2.10	DOOR ROOM
9	W	90 X 150	1.00	2.10	DOOR
10	W	90 X 150	1.00	2.10	DOOR
* ALL LEVELS ARE FROM FLOOR FINISH LEVELS

REVISED >												IF APPLICABLE, OUT INCORPORATED								CDS-0022				PROPOSED RESIDENTIAL GROUP HOUSING SCHEME (REFERENCE NO. 020 OF 2017 DATED 18-8-2007)								<table><tr><td>DATE</td><td>REVISION</td><td>APPROVED</td><td>REMARKS</td></tr><tr><td>05/06/10</td><td>01</td><td></td><td></td></tr></table>				DATE	REVISION	APPROVED	REMARKS	05/06/10	01		
DATE	REVISION	APPROVED	REMARKS	
05/06/10	01	
*FOR STRUCT. DETAIL REFER RELEVANT STRUCT. DRAWG.												COLUMN NUMBERS ADDED																															
*FOR COLUMN LAYOUT REFER STRUCTURAL DRAWG.												OTHER REVISIONS MARKED IN PLAN																															
*FOR ARCH WINDOW & DOOR & COVER, REFER BARY MURCHISON SHALL BE TAKEN AT SITE BY CONTRACTOR/ARCHITECT/ENGINEER IN CHARGE				25-10-11				05				ANSAL CHROMI INFRA BUILD PVT. LTD.				05																											
				05-11-11				03				ANSAL CHROMI INFRA BUILD PVT. LTD.				05																											
				25-10-11				02				ANSAL CHROMI INFRA BUILD PVT. LTD.				05																											
				25-10-11				01				ANSAL CHROMI INFRA BUILD PVT. LTD.				05																											
				25-10-11				01				ANSAL CHROMI INFRA BUILD PVT. LTD.				05				25-10-11				01																			

Key Plan

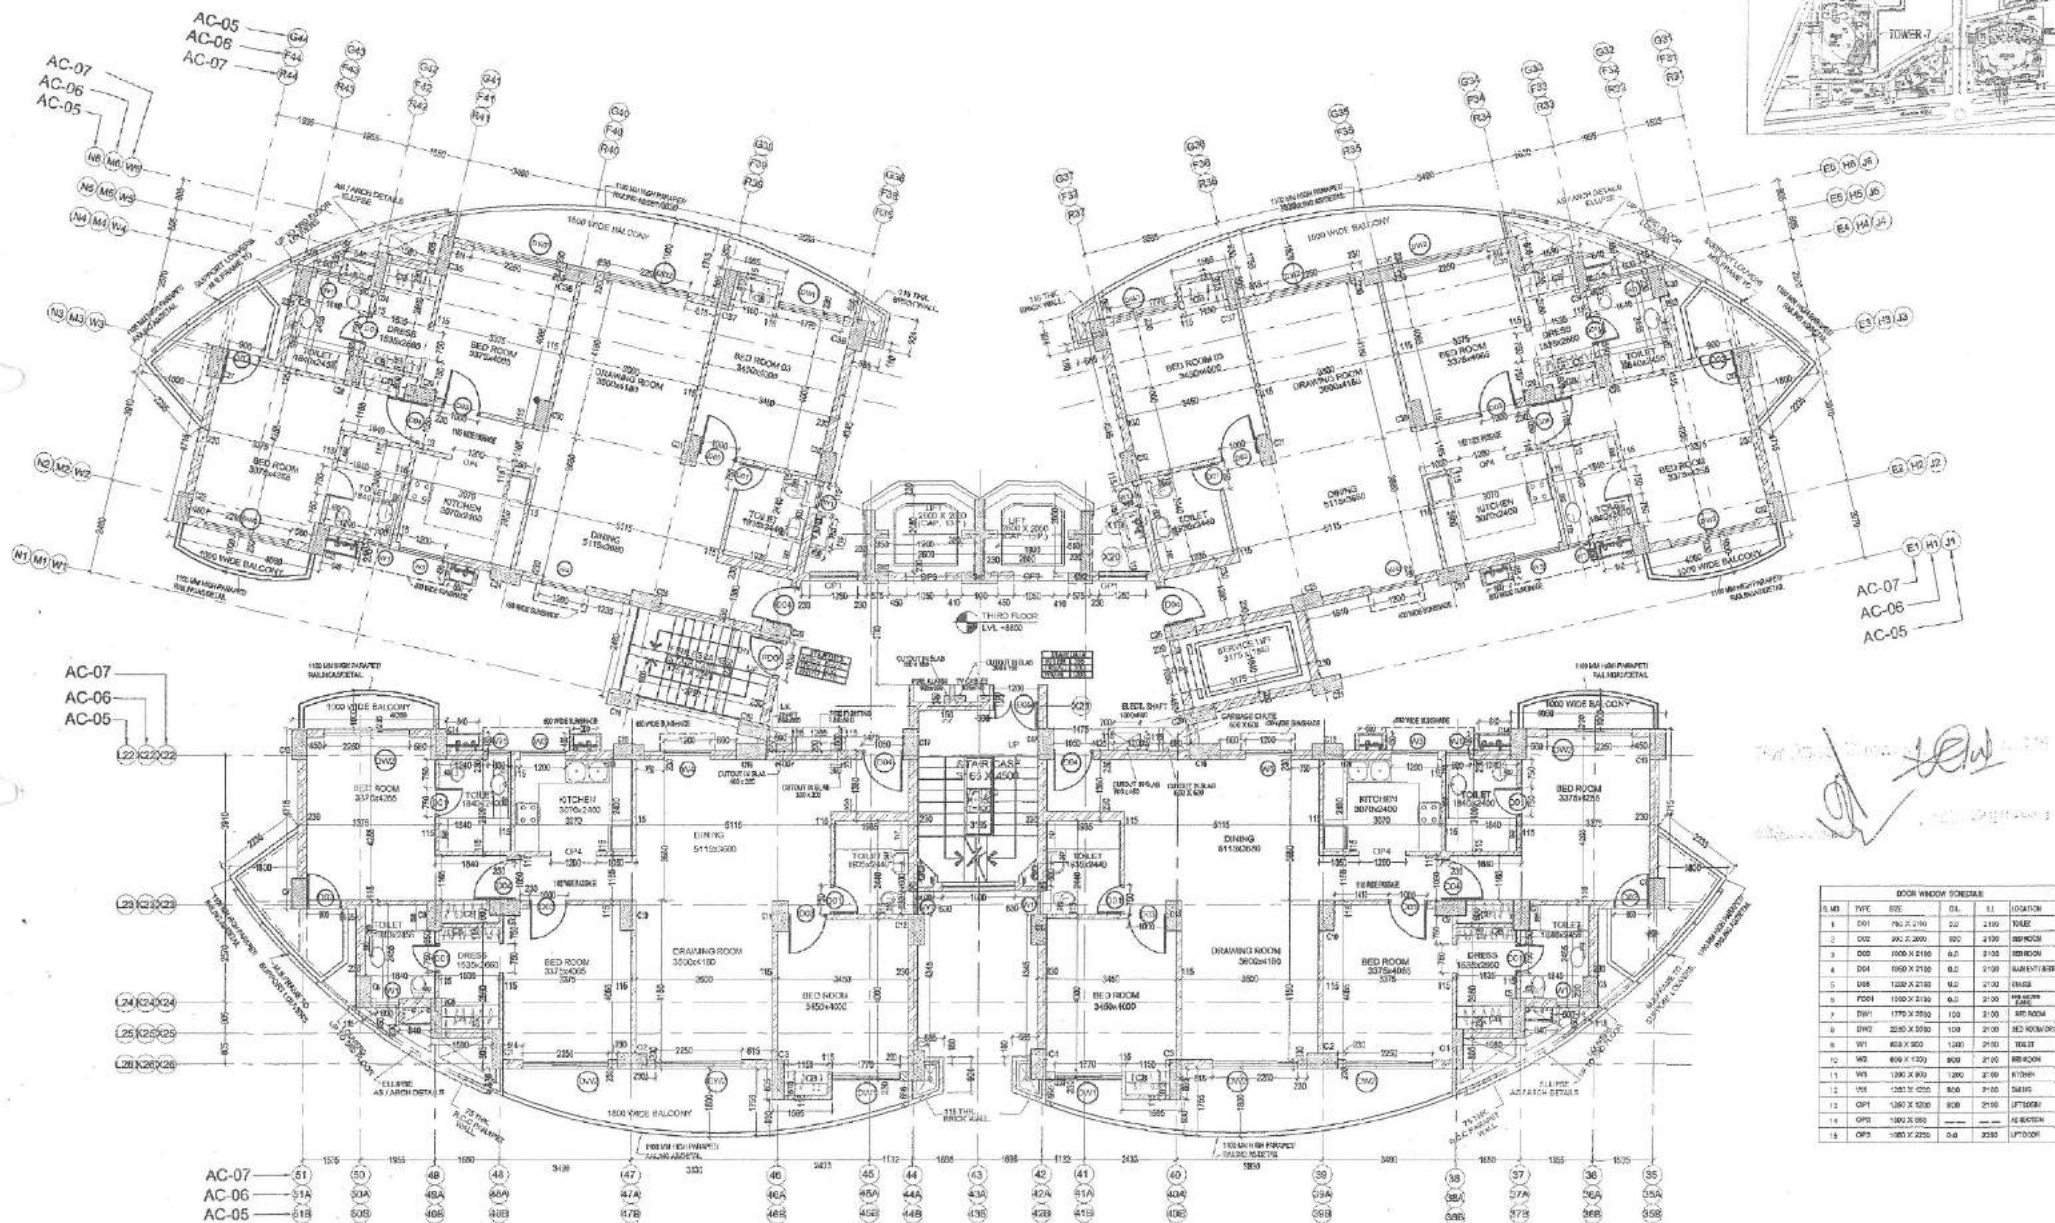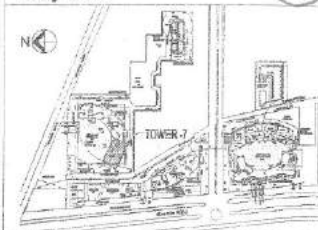

S.NO.	TYPE	SIZE	DL	SL	LOCATION
1	CH	750 X 2700	22	2100	TOILET
2	CH	240 X 2000	300	2100	BED ROOM
3	CH	1500 X 2100	0.2	2100	BED ROOM
4	CH	1500 X 2100	0.2	2100	BED ROOM
5	CH	1200 X 2100	0.2	2100	BED ROOM
6	CH	1500 X 2100	0.2	2100	BED ROOM
7	CH	1750 X 2550	100	2100	BED ROOM
8	CH	2250 X 2550	100	2100	BED ROOM
9	CH	800 X 900	1200	2100	TOILET
10	CH	800 X 1200	800	2100	BED ROOM
11	CH	1200 X 800	1200	2100	BED ROOM
12	CH	1200 X 1200	800	2100	BED ROOM
13	CH	1200 X 1200	800	2100	BED ROOM
14	CH	1200 X 1200	800	2100	BED ROOM
15	CH	1200 X 2250	0.4	2250	TOILET

NOTES:
 1. FOR STRUCT. DETAIL REFER RELEVANT STRUCT. DWGS.
 2. FOR COLUMN LAYOUT REFER STRUCTURAL DWGS.
 3. DOOR AND WINDOW SCHEDULE GIVEN, NECESSARY WINDOW SHALL BE TAKEN AT THE DISCRETION OF ARCHITECT/ENGINEER IN CHARGE.


25-11-11 R1 ANSAL CROWN INFRA BUILD PVT. LTD. 55
 24-04-11 R6 ANSAL CROWN INFRA BUILD PVT. LTD. 56
 22-11-11 R1 REVISED AS PER REVISION DONE ON FIRST FLOOR PLAN

PROJ. NO. 115
 115 LPT, PRAJAPATI (P) LTD.
 115 LPT, PRAJAPATI (P) LTD.

PROPOSED RESIDENTIAL GROUP HOUSING SCHEME
 (LICENSE NO. 226 OF 2007 DATED 18-5-2007)
 WEARINGS IS AS AC-07
 IN SULTION-08, PRAJAPATI.

THIRD FLOOR PLAN

TOWER
 AC-05,06,07
 AC-07 / WD / 04

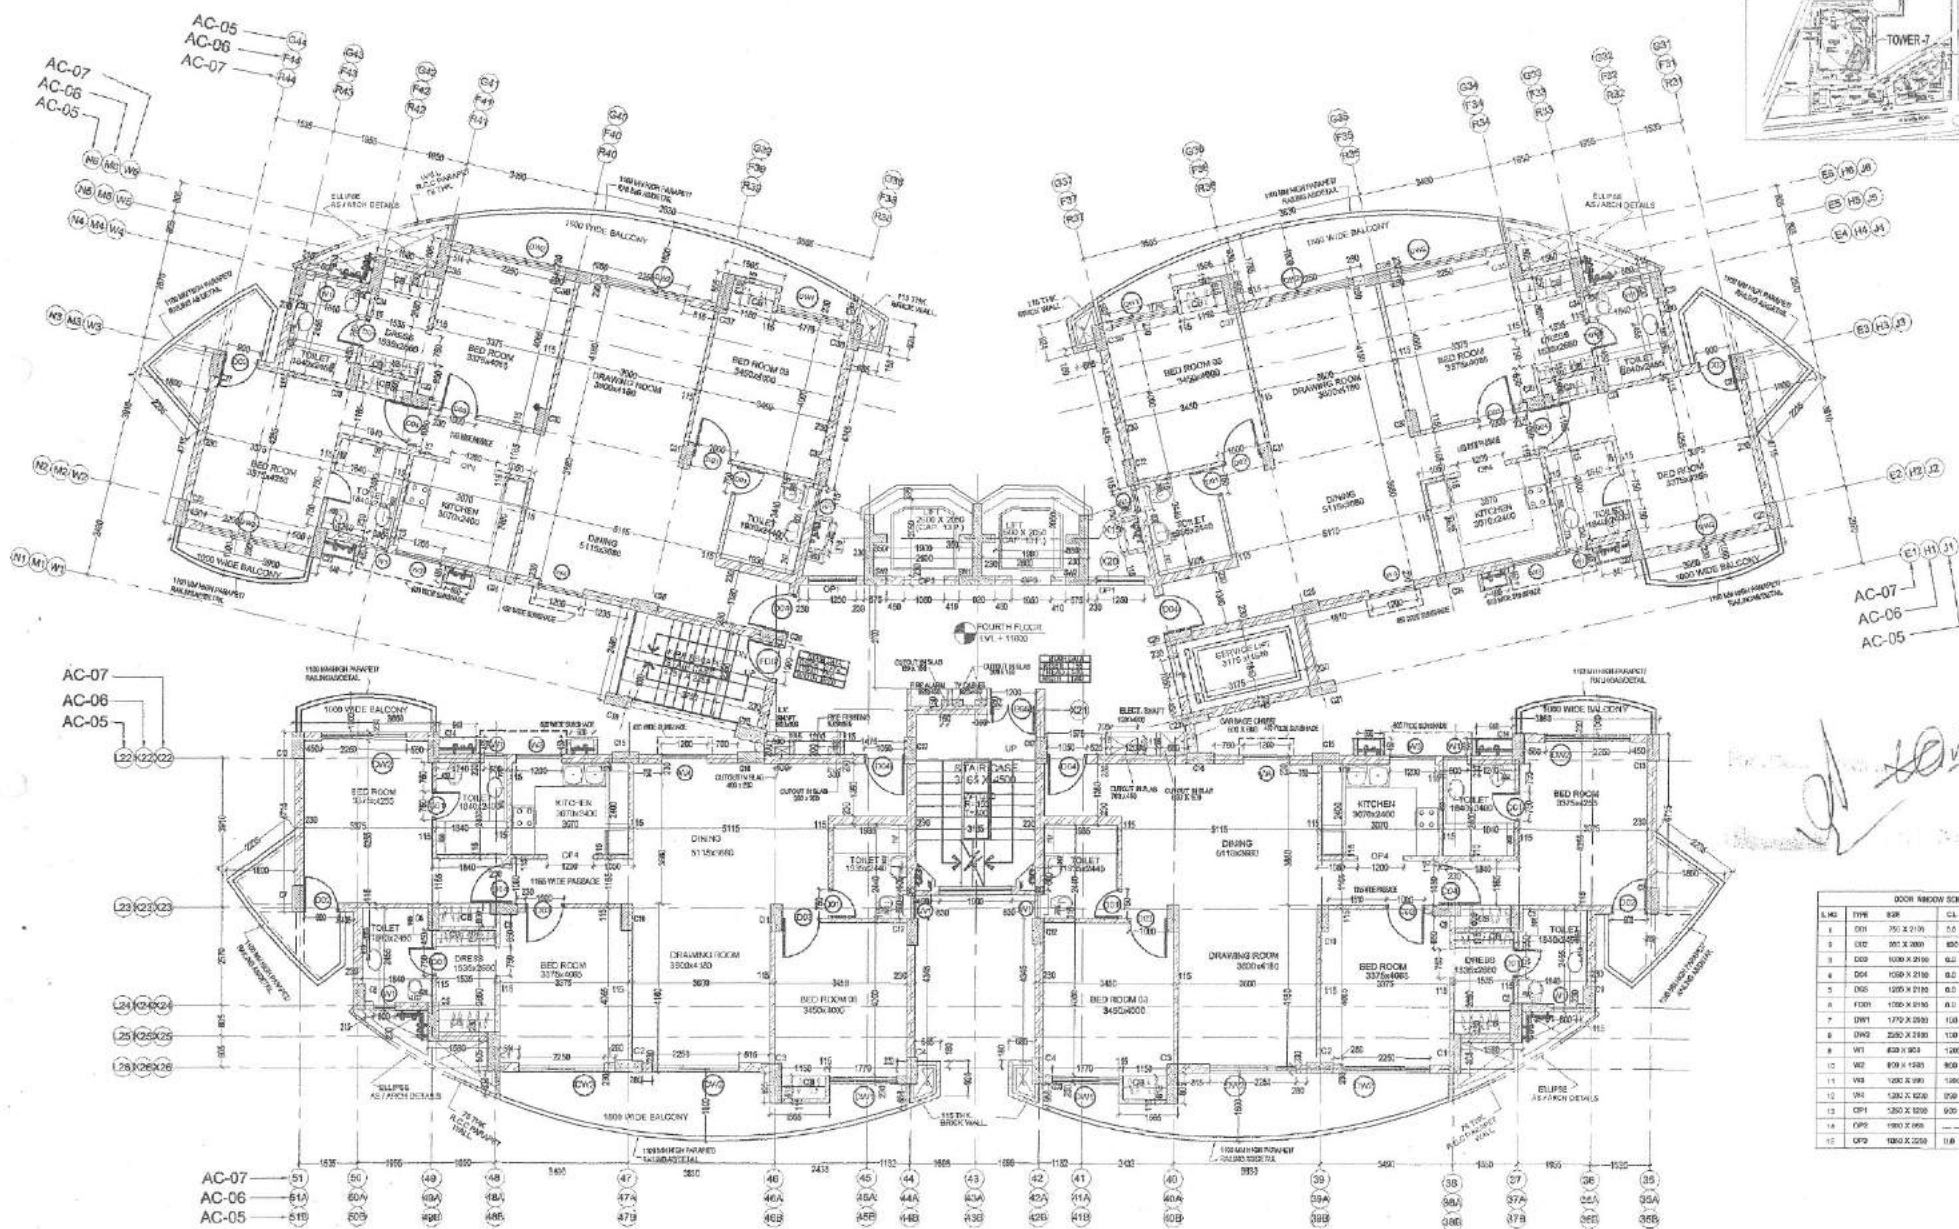

S.N.	TYPE	SIZE	GL	GL	UPGRADE
1	DR1	750 X 2150	5.5	3.05	TRIPLET
2	DR2	507 X 2000	8.50	2.00	USE EXIST
3	DR3	1000 X 1600	6.00	2.00	USE EXIST
4	DR4	1000 X 1600	6.0	2.0	MARKET/ST
5	DR5	1205 X 1815			EXISTS
6	DR10	1100 X 1615	6.0	3.0	SEE DRAWING
7	DR11	1770 X 2030	15.8	5.5	SEE DRAWING
8	DR2	2202 X 2300	13.0	2.0	SEE DRAWING
9	WT1	600 X 930	1.200	2.0	TRIPLET
10	WT2	600 X 1200	9.00	3.0	TRIPLET
11	WT3	600 X 1200	9.00	4.00	TRIPLET
12	WT4	1200 X 1200	9.00	4.00	TRIPLET
13	CP1	1200 X 2000	6.00	2.00	TRIPLET
14	CP2	1200 X 2000	6.00	2.00	TRIPLET
15	CP3	1200 X 2000	6.00	2.00	TRIPLET
16	CP4	1200 X 2000	6.00	2.00	TRIPLET
17	CP5	1200 X 2000	6.00	2.00	TRIPLET
18	CP6	1200 X 2000	6.00	2.00	TRIPLET
19	CP7	1200 X 2000	6.00	2.00	TRIPLET
20	CP8	1200 X 2000	6.00	2.00	TRIPLET
21	CP9	1200 X 2000	6.00	2.00	TRIPLET
22	CP10	1200 X 2000	6.00	2.00	TRIPLET
23	CP11	1200 X 2000	6.00	2.00	TRIPLET
24	CP12	1200 X 2000	6.00	2.00	TRIPLET
25	CP13	1200 X 2000	6.00	2.00	TRIPLET
26	CP14	1200 X 2000	6.00	2.00	TRIPLET
27	CP15	1200 X 2000	6.00	2.00	TRIPLET
28	CP16	1200 X 2000	6.00	2.00	TRIPLET
29	CP17	1200 X 2000	6.00	2.00	TRIPLET
30	CP18	1200 X 2000	6.00	2.00	TRIPLET
31	CP19	1200 X 2000	6.00	2.00	TRIPLET
32	CP20	1200 X 2000	6.00	2.00	TRIPLET
33	CP21	1200 X 2000	6.00	2.00	TRIPLET
34	CP22	1200 X 2000	6.00	2.00	TRIPLET
35	CP23	1200 X 2000	6.00	2.00	TRIPLET
36	CP24	1200 X 2000	6.00	2.00	TRIPLET
37	CP25	1200 X 2000	6.00	2.00	TRIPLET
38	CP26	1200 X 2000	6.00	2.00	TRIPLET
39	CP27	1200 X 2000	6.00	2.00	TRIPLET
40	CP28	1200 X 2000	6.00	2.00	TRIPLET
41	CP29	1200 X 2000	6.00	2.00	TRIPLET
42	CP30	1200 X 2000	6.00	2.00	TRIPLET
43	CP31	1200 X 2000	6.00	2.00	TRIPLET
44	CP32	1200 X 2000	6.00	2.00	TRIPLET
45	CP33	1200 X 2000	6.00	2.00	TRIPLET
46	CP34	1200 X 2000	6.00	2.00	TRIPLET
47	CP35	1200 X 2000	6.00	2.00	TRIPLET
48	CP36	1200 X 2000	6.00	2.00	TRIPLET
49	CP37	1200 X 2000	6.00	2.00	TRIPLET
50	CP38	1200 X 2000	6.00	2.00	TRIPLET
51	CP39	1200 X 2000	6.00	2.00	TRIPLET
52	CP40	1200 X 2000	6.00	2.00	TRIPLET
53	CP41	1200 X 2000	6.00	2.00	TRIPLET
54	CP42	1200 X 2000	6.00	2.00	TRIPLET
55	CP43	1200 X 2000	6.00	2.00	TRIPLET
56	CP44	1200 X 2000	6.00	2.00	TRIPLET
57	CP45	1200 X 2000	6.00	2.00	TRIPLET
58	CP46	1200 X 2000	6.00	2.00	TRIPLET
59	CP47	1200 X 2000	6.00	2.00	TRIPLET

NOTES :-
 *FOR STRUCT. DETAIL REFER RELEVANT STRUCT. DWGS.
 *FOR COLUMN LAYOUT REFER STRUCTURAL DWGS.
 *DOOR AND WINDOW SCHEDULE GIVEN, NECESSARY MARGIN SHALL BE TAKEN
 AT SITE BY CONTRACTOR AS PER ENGINEER IN CHARGE

23-11-11	R1	ANBAL CROWN IMPRABUILD PVT. LTD.	95				
24-11-11	R0	ANBAL CROWN IMPRABUILD PVT. LTD.	95	28	11	11	R0

FRONTIER
M/S ANSALCROWN INFRABUILD PVT. LTD
11, 11/17, PRAKASH DEEP, 2ND FL.


PROPOSED RESIDENTIAL GROUP HOUSING SCHEME
(LICENCE NO. 229 OF 2007 DATED 18-6-2007)

IN SECTOR-80, FAIRFAX CO.

FOURTH, FIFTH FLOOR PLAN

TOWER
AC-05,06,07



AC07 / WD / 05

 

	FILE	DATE	EXTENSION	INDEX
	1-11	2/1/50		☐
	OUT	DISPOS	RECORD	☐
	400-111	18		44-38861

AC07 / WD / 09

Key Plan

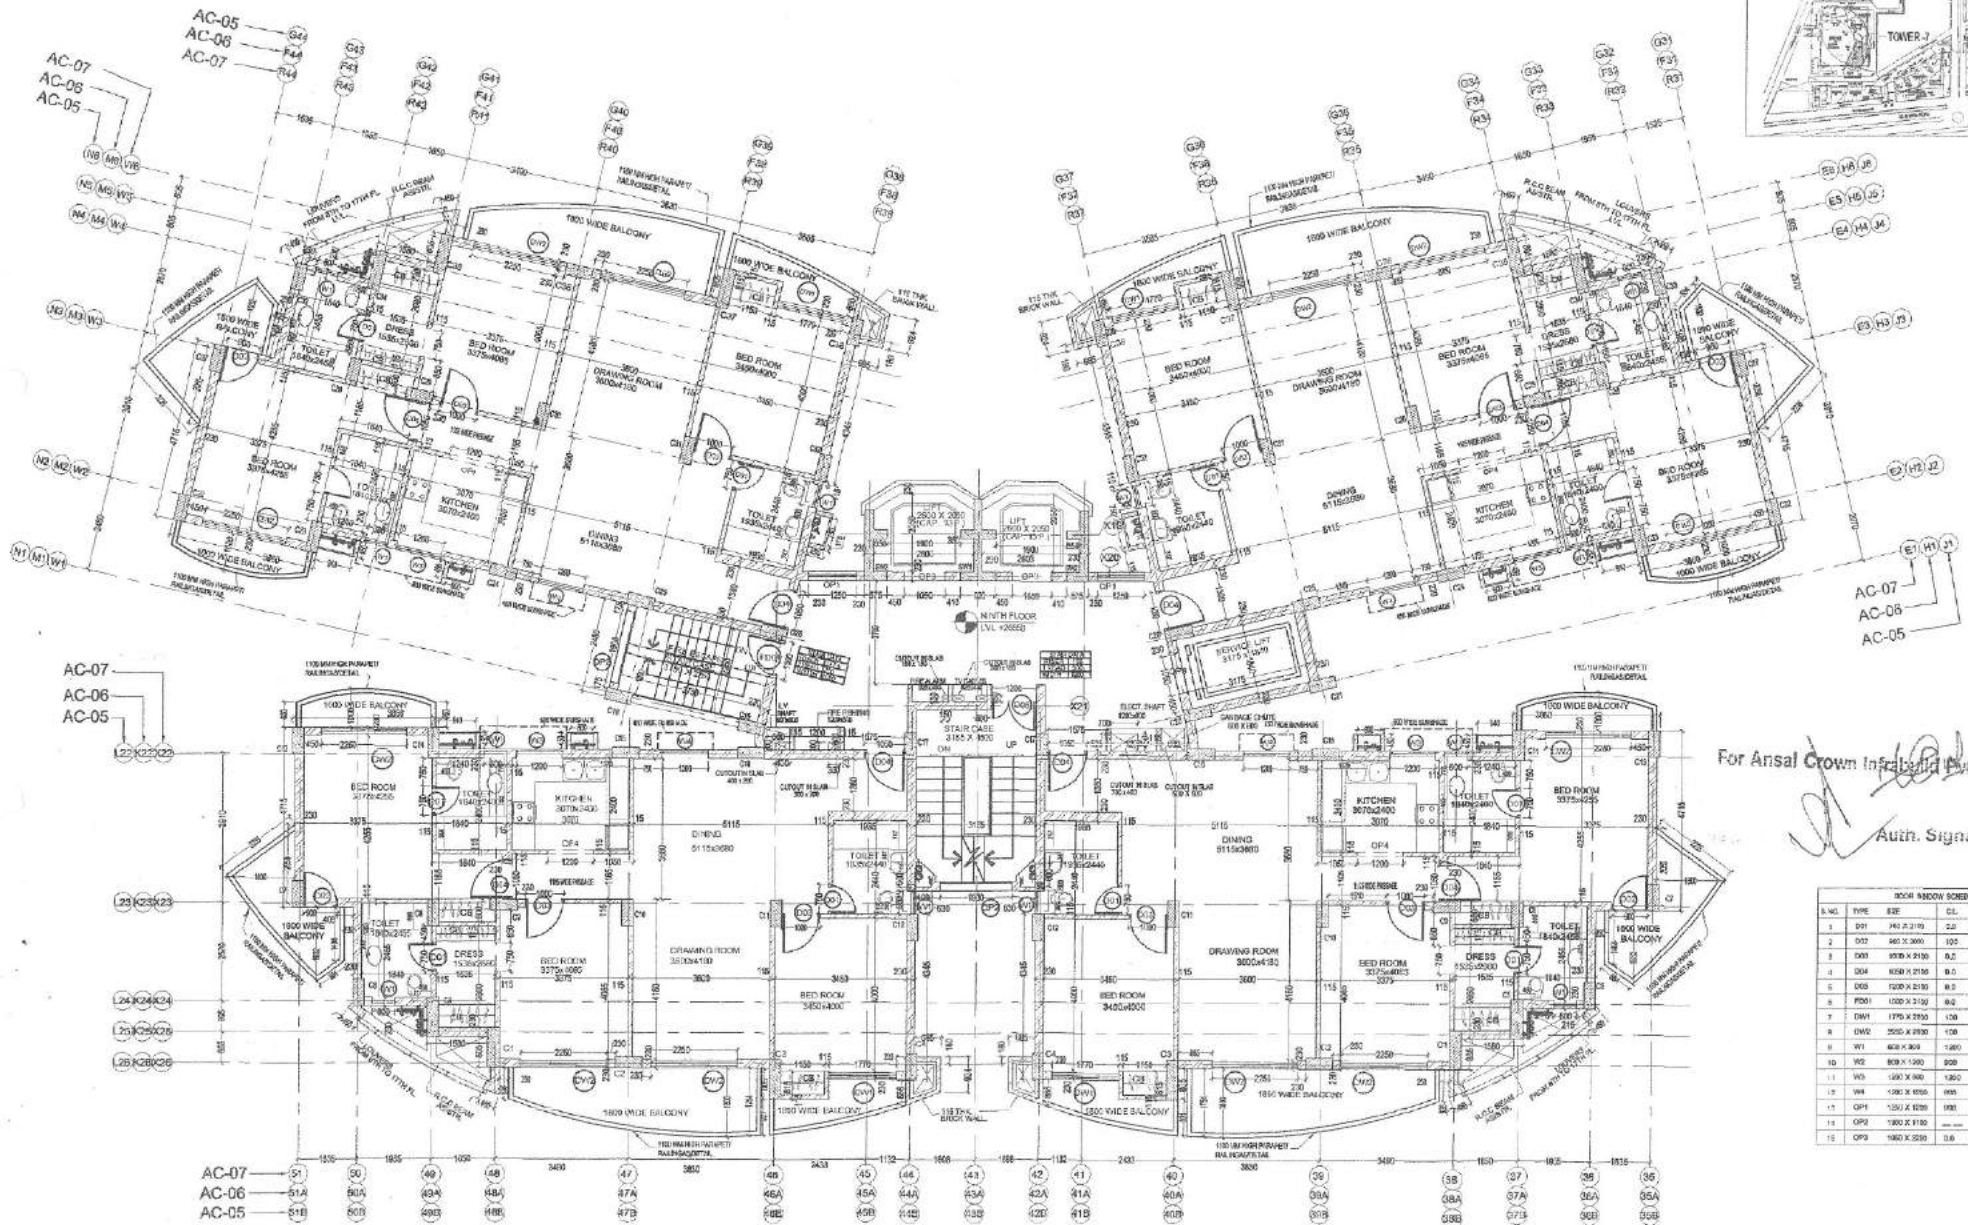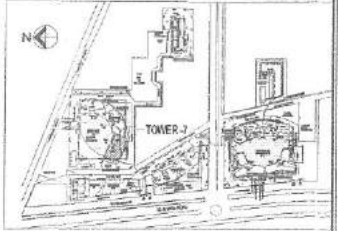

For Ansal Crown Infra Build Pvt. Ltd.



Auth. Signatory

ROOM SCHEDULE				
S.NO.	TYPE	SIZE	CL.	LOCATION
1	DRY	140 X 210	2.0	TOILET
2	DRY	140 X 210	2.0	TOILET
NOTES:
 *FOR STRUCT. DETAIL REFER STRUCT. DWGS.
 *FOR COULUM LAYOUT REFER STRUCT. DWGS.
 *DOOR AND WINDOW SCHEDULES GIVEN, NECESSARY REVISIONS WILL BE TAKEN AT SITE BY CONTRACTOR AS PER ENGINEER IN CHARGE.

27-04-11	R1	ANSA CROWN INFRA BUILD PVT. LTD.	05	27-04-11	R1	ANSA CROWN INFRA BUILD PVT. LTD.	05
28-04-11	R2	ANSA CROWN INFRA BUILD PVT. LTD.	06	28-04-11	R2	ANSA CROWN INFRA BUILD PVT. LTD.	06
29-04-11	R3	ANSA CROWN INFRA BUILD PVT. LTD.	07	29-04-11	R3	ANSA CROWN INFRA BUILD PVT. LTD.	07

REVISIONS:
 M/S ANSA CROWN INFRA BUILD PVT. LTD.
 11, 12, 13,19

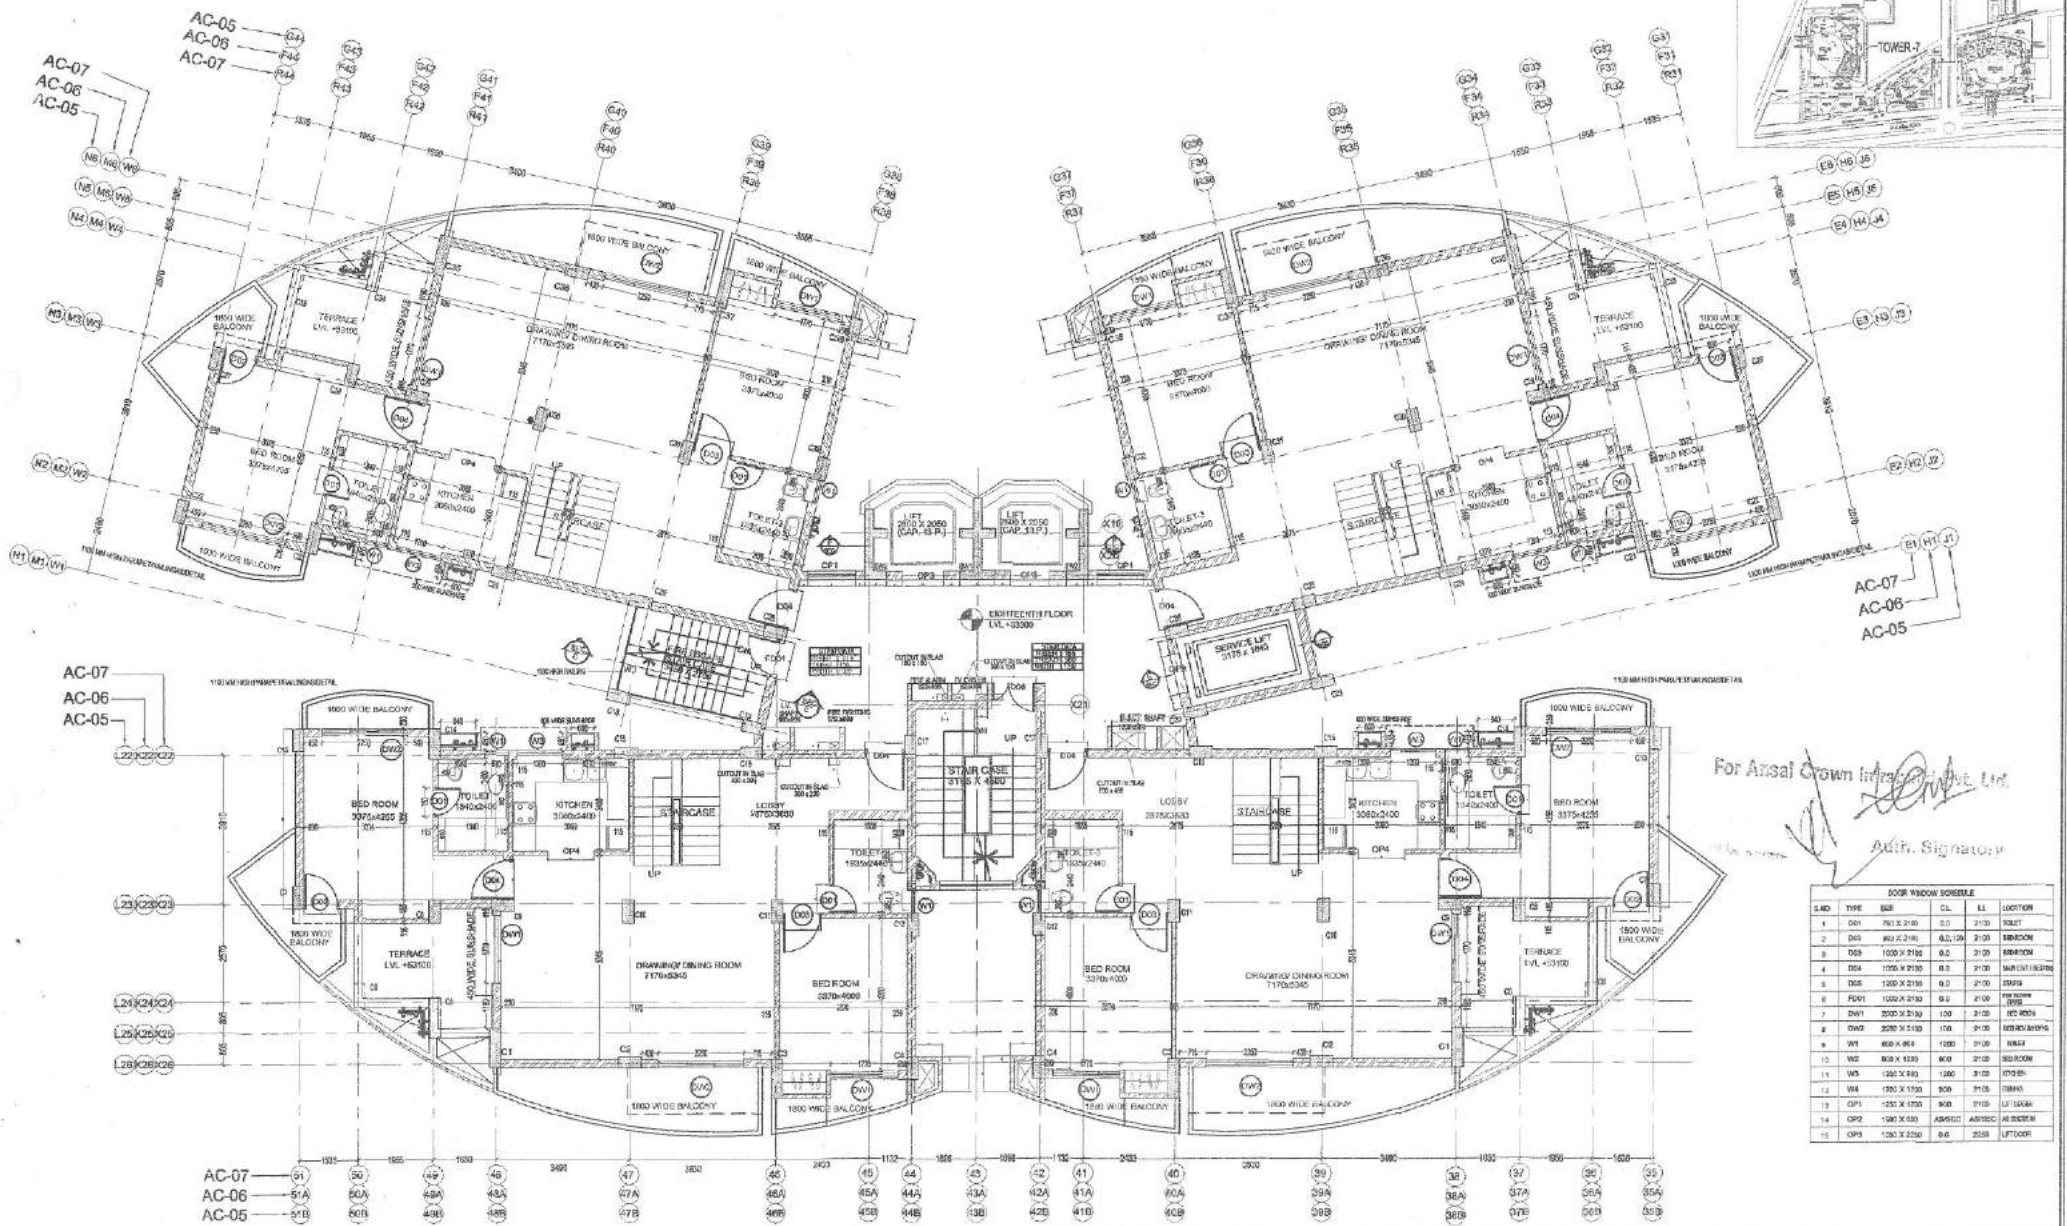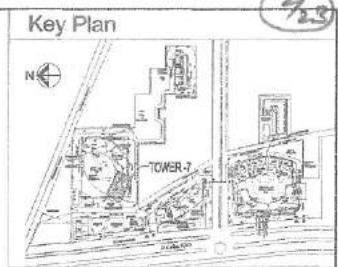

For Ansal Crown Infra Build Pvt. Ltd.
Auth. Signature

DOOR WINDOW SCHEDULE

S.NO	TYPE	SIZE	CL	LL	LOCATION
1	D01	750 X 2100	0.0	21.00	TOILET
2	D02	800 X 2100	0.2, 0.9	21.00	BEDROOM
3	D03	1000 X 2100	0.2	21.00	BEDROOM
4	D04	1000 X 2100	0.3	21.00	BALCONY/TERRACE
5	D05	1200 X 2100	0.2	21.00	TOILET
6	D06	1000 X 2100	0.2	21.00	BEDROOM
7	D07	2000 X 2100	1.00	21.00	TOILET
8	D08	2000 X 2100	1.00	21.00	BEDROOM
9	D09	800 X 900	1.00	21.00	TOILET
10	D10	800 X 900	0.00	21.00	BEDROOM
11	D11	1200 X 2100	1.00	21.00	TOILET
12	D12	1200 X 2100	0.00	21.00	BEDROOM
13	D13	1200 X 2100	0.00	21.00	TOILET
14	D14	1200 X 2100	0.00	21.00	BEDROOM
15	D15	1200 X 2100	0.00	21.00	TOILET



NOTES:
FOR STRUCT. DETAIL REFER RELEVANT STRUCT. DWGS.
FOR COLUMN LAYOUT REFER STRUCTURAL DWGS.
DOOR AND WINDOW SCHEDULE GIVEN NECESSARY
HANGING SHALL BE TAKEN AT SITE BY CONTRACTOR AS PER ENGINEER IN CHARGE

30-01-12	01	ANSA CROWN INFRA BUILD PVT. LTD.	0	77	21	31	REVISED AS PER REVISION ONE ON SEVENTEENTH FLOOR PLANS
----------	----	----------------------------------	---	----	----	----	--

PROMOTERS
M/S ANSALCROWN INFRA BUILD PVT. LTD.
1% OFF PROVISION DEEP BALANCE

PROJECT
PROPOSED RESIDENTIAL GROUP HOUSING SCHEME
(LICENSE NO. 225 OF 2007 DATED 19-9-2007)
MEASURING 18.35 ACRES
IN SECTOR-36, FARIDABAD.
EIGHTEENTH FLOOR PLAN

TOWER
AC-07
DATE: 30/05/18
BY: S305018
REV: 4
DWG NO: AC07 / WD / 19

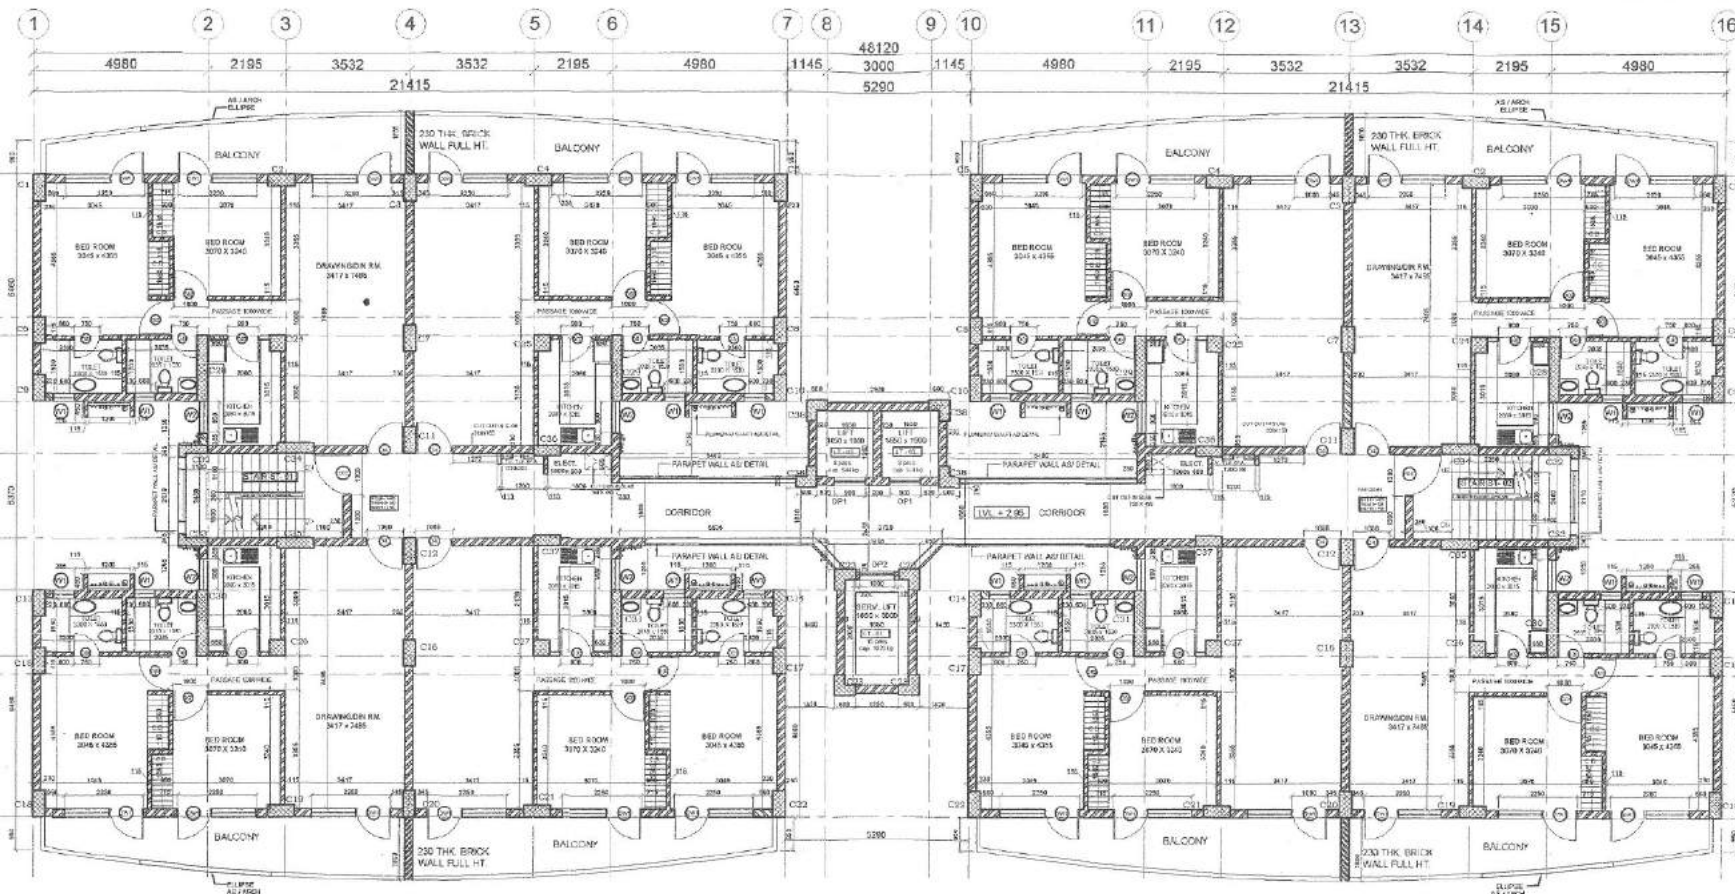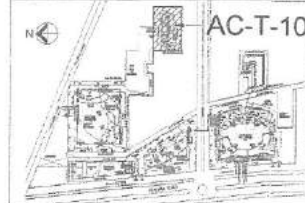

SCHEDULE OF OPENINGS

S.NO.	TYPE	SIZE	C.L.	L.L.	HOBENT	LOCATION
1	DOOR	1000 X 2100	00	2000		HALL
2	DOOR	800 X 2100	00	2000		VERAND
3	DOOR	1000 X 2100	00	2000		BED ROOM
4	DOOR	1000 X 2100	00	2000		BATHROOM
5	DOOR	1000 X 2100	00	2000		STORAGE
6	DOOR	1000 X 2100	00	2000		THE HOUSE (HALL)
7	DOOR	2000 X 2100	00	2000		BED ROOM (HALL ROOM)
8	DOOR	1000 X 2100	00	2000		HALL
9	DOOR	1000 X 2100	00	2000		HALL
10	DOOR	1000 X 2100	00	2000		HALL
11	DOOR	1000 X 2100	00	2000		HALL

NOTES

FOR STRUCT. DETAIL REFER RELEVANT
STRUCT. DWGS.
FOR COLUMN LAYOUT REFER
STRUCTURAL DWGS.


24/04/10	01	ANAL CROWN INFRABUILD PVT. LTD.
25/12/09	02	ANAL CROWN INFRABUILD PVT. LTD.
12/01/10	03	ANAL CROWN INFRABUILD PVT. LTD.

PROJECTED
M/S ANALCROWN INFRABUILD PVT. LTD.
18, WIS, PRADEEP DEEP BLDG.
18, WIS, PRADEEP DEEP BLDG.

PROPOSED RESIDENTIAL GROUP HOUSING SCHEME
(LICENCE NO. 226 OF 2007 DATED 18-9-2007)
MEASURING 1.05 ACRES
IN SECTOR-60, FARIDABAD.
THIRD TO SEVENTH FLOOR PLAN

TOWER
AC-10

DATE: 20/09/2010
DWGNO: AC10/WD/03

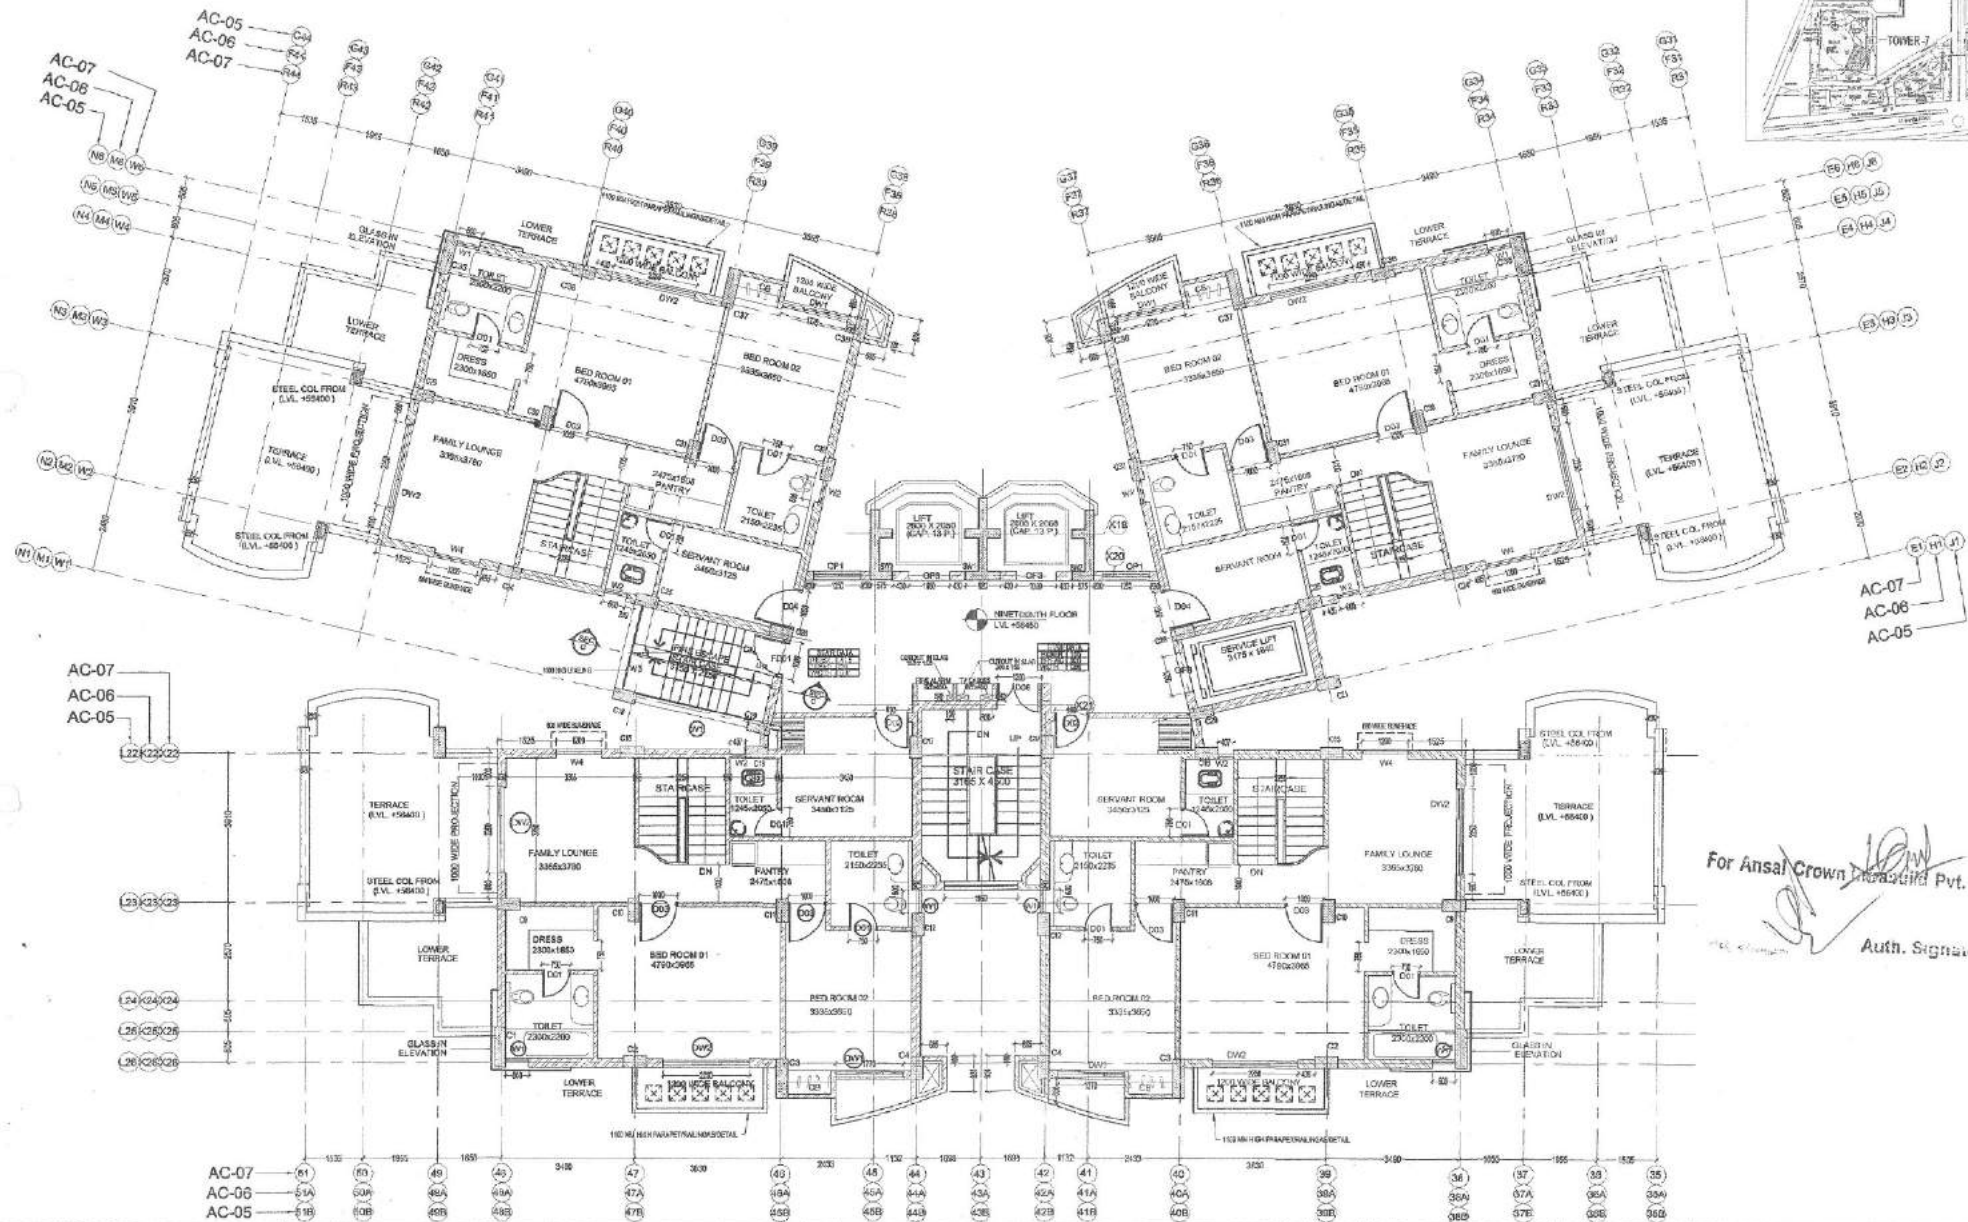

Auth. Signatory

NOTES:
FOR STRUCT. DETAIL REFER RELEVANT
STRUCT. DWGS.
FOR COLUMN LAYOUT REFER
STRUCTURAL DWGS.

31-04-12	R1	ANBAL CROWN INFRABUILD PVT. LTD	5	27-03-12	R1	REVISD AS PER REVISION DONE ON SEVENTEENTH FLOOR PLANS
DATE	R/S	PRINTS ISSUED	NO.	DATE	R/S	REVISION RECORDED



PROXYNOTES:
M/S ANSALCROWN INFRABUILD PVT. LTD.
110, 4TH, PRAGATI DEEP BUILDING,
7, JALDAY AM RO, NEW DELHI - 110004.

PROJECT
PROPOSED RESIDENTIAL GROUP HOUSING SCHEME
(LICENCE NO. 225 OF 20W DATED 10-9-2007)
MEASURING 10.05 ACRES
IN SECTOR-06, FARIDABAD,
DISTRICT

TOWER
AC-07

AC07 / WD / 20

Key Plan

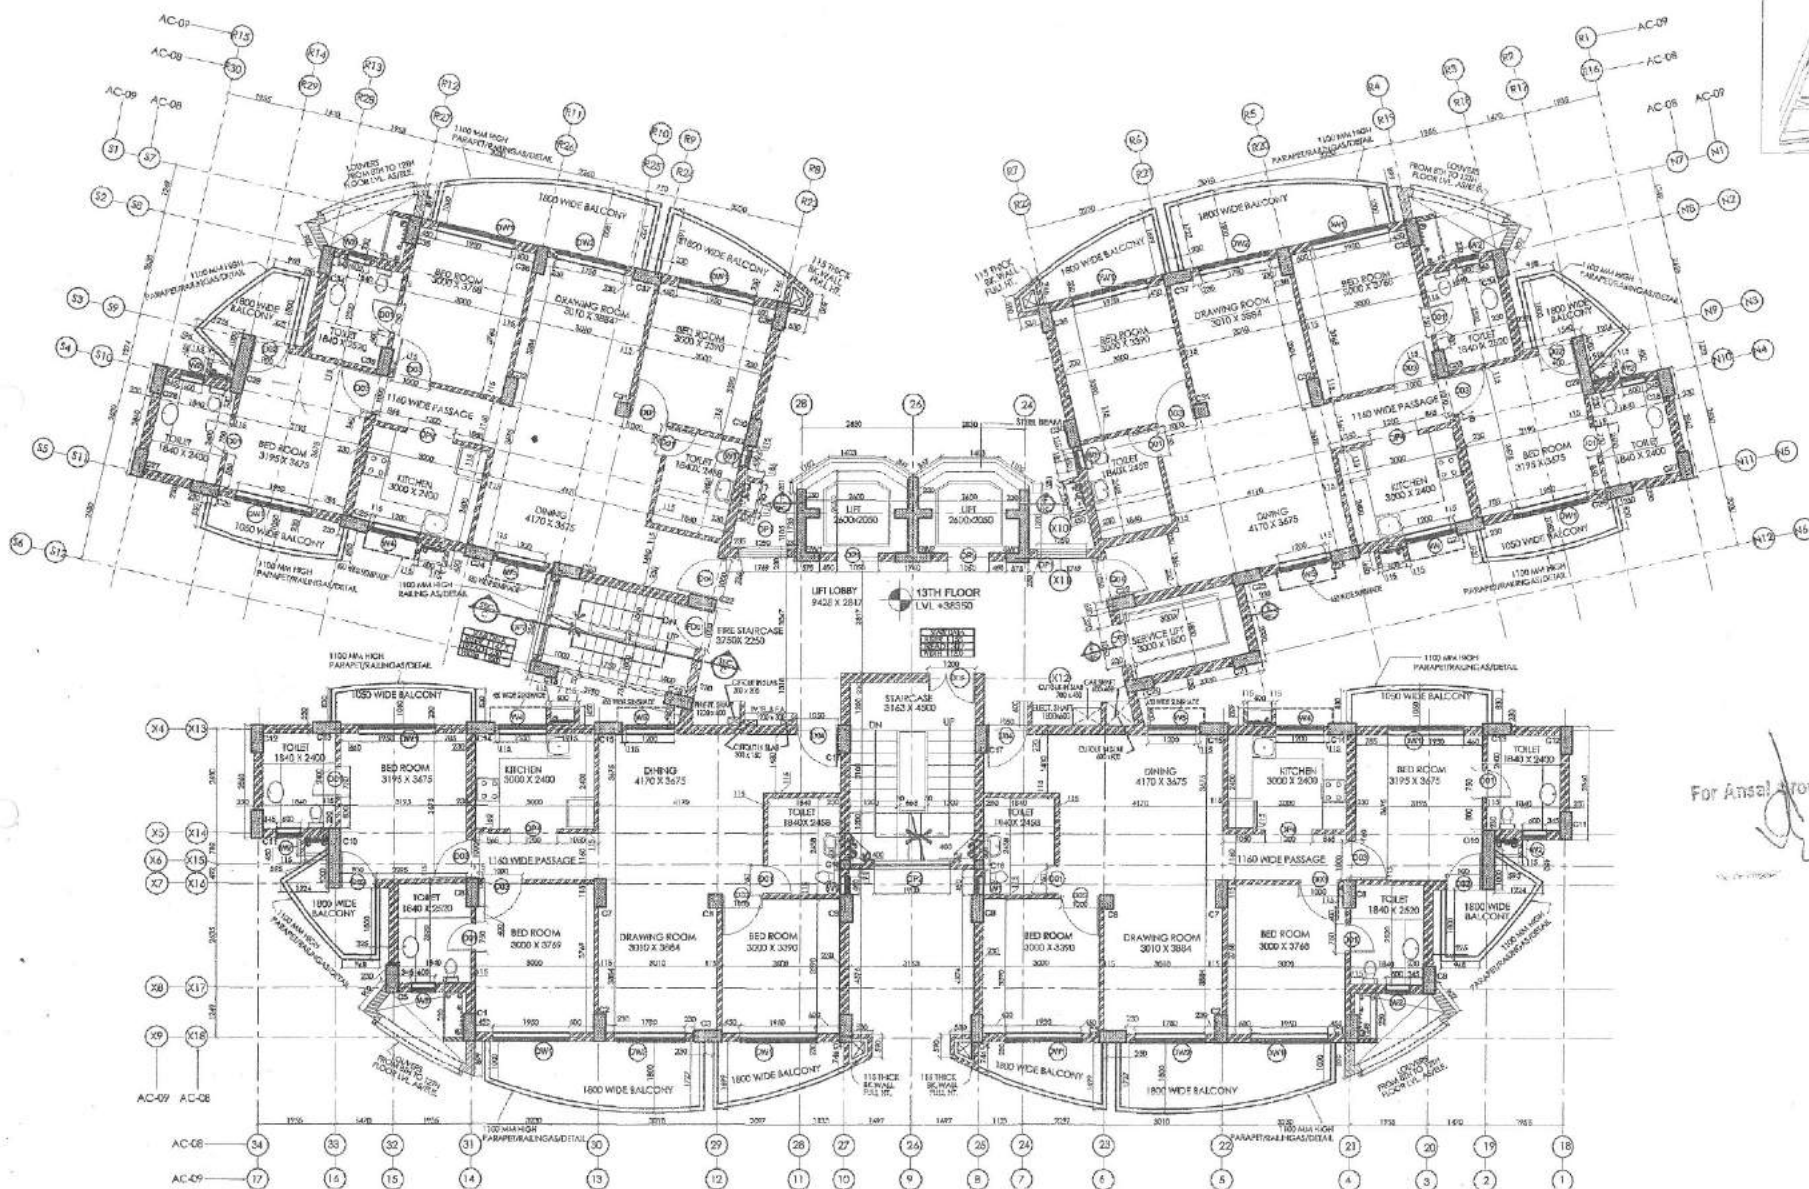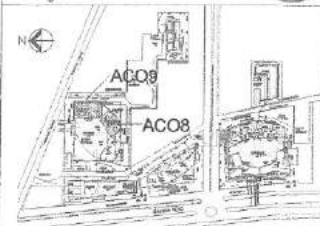

For Ansal Town : *[Signature]*
 Ansal Signature



DOOR WINDOW SCHEDULE						
S.NO.	TYPE	SIZE	CL	LOCATION	REMARKS	REMARKS
1	D01	750 X 2100	0.0	2100	TOILET	
2	D02	900 X 2000	0.0	2100	TOILET	
3	D03	900 X 2100	0.0	2100	TOILET	
4	D04	1800 X 2100	0.0	2100	TOILET	
5	D05	1200 X 2100	0.0	2100	TOILET	
6	D06	1200 X 2100	0.0	2100	TOILET	
7	D07	1200 X 2100	0.0	2100	TOILET	
8	D08	1200 X 2100	0.0	2100	TOILET	
9	D09	1200 X 2100	0.0	2100	TOILET	
10	D10	1200 X 2100	0.0	2100	TOILET	
11	D11	1200 X 2100	0.0	2100	TOILET	
12	D12	1200 X 2100	0.0	2100	TOILET	
13	D13	1200 X 2100	0.0	2100	TOILET	
14	D14	1200 X 2100	0.0	2100	TOILET	
15	D15	1200 X 2100	0.0	2100	TOILET	
16	D16	1200 X 2100	0.0	2100	TOILET	

NOTES:
 * FOR DIRECT LOCAL VENTILATION SYSTEM.
 * DOOR AND WINDOW SCHEDULES & GRAY. NEEDS TO BE SHOWN WITHIN 10% OF CONTRACTOR'S DESIGN IN CHARGE.

PROJECT: PROPOSED RESIDENTIAL GROUP HOUSING SCHEME
 (LICENCE NO. 226 OF 2007 DATED 18-9-2007)
 AREA: 13.05 ACRES
 IN SECTOR-08, FARIDABAD.

THIRTEENTH TO SEVENTEENTH FLOOR PLAN

TOWER NO: AC-08, 09
 AC-08, 09/MD/13

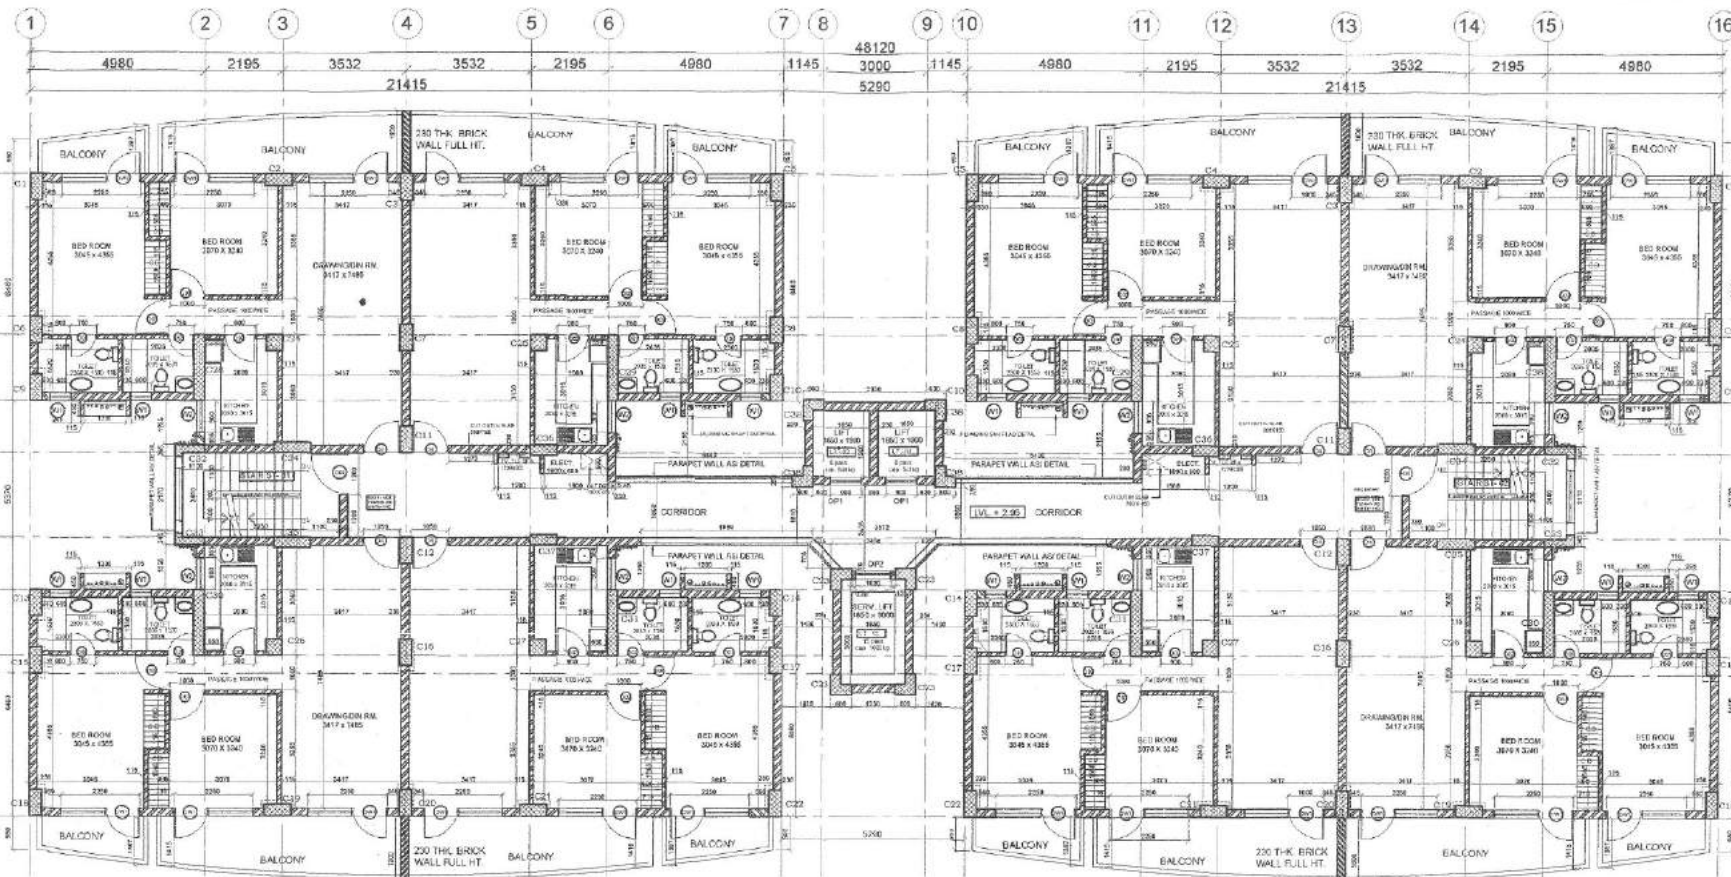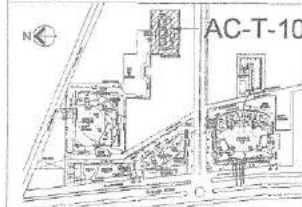

SCHEDULE OF OPENINGS

NO.	TYPE	SIZE	C/L	L/L	HOLDING	LOCATION
1	DOOR	7'0\" x 2'6\"	00	250		STAIR
2	DOOR	6'0\" x 2'6\"	00	250		STAIR
3	DOOR	6'0\" x 2'6\"	00	250		STAIR
4	DOOR	6'0\" x 2'6\"	00	250		STAIR
5	DOOR	6'0\" x 2'6\"	00	250		STAIR
6	DOOR	6'0\" x 2'6\"	00	250		STAIR
7	DOOR	6'0\" x 2'6\"	00	250		STAIR
8	DOOR	6'0\" x 2'6\"	00	250		STAIR
9	DOOR	6'0\" x 2'6\"	00	250		STAIR
10	DOOR	6'0\" x 2'6\"	00	250		STAIR
11	DOOR	6'0\" x 2'6\"	00	250		STAIR

NOTE:
FOR STRUCT. DETAIL REFER RELEVANT
STRUCT. DWGS.
FOR COLUMN LAYOUT REFER
STRUCTURAL DWGS.

20/04/01	01	M/S ANSAL CROWN INFRABUILD PVT. LTD.	5
24/04/01	01	M/S ANSAL CROWN INFRABUILD PVT. LTD.	5
26/12/09	01	M/S ANSAL CROWN INFRABUILD PVT. LTD.	5
DATE	R.2	REVISION	



PROJECTED
M/S ANSAL CROWN INFRABUILD PVT. LTD.
118, NEW, BANGALORE, KARNATAKA, INDIA

PROPOSED RESIDENTIAL GROUP HOUSING SCHEME
(LICENSE NO. 226 OF 2007 DATED 18-9-2007)
MEASURING 18.05 ACRES
BY SECTOR-60 FARIDABAD.
FIRST & SECOND FLOOR PLAN

DATE	SCALE	DATE	SCALE	DATE	SCALE
20/04/01	1:100	24/04/01	1:100	26/12/09	1:100
20/04/01	1:100	24/04/01	1:100	26/12/09	1:100
TOWER
AC-10

AC10 / WD / 01.02

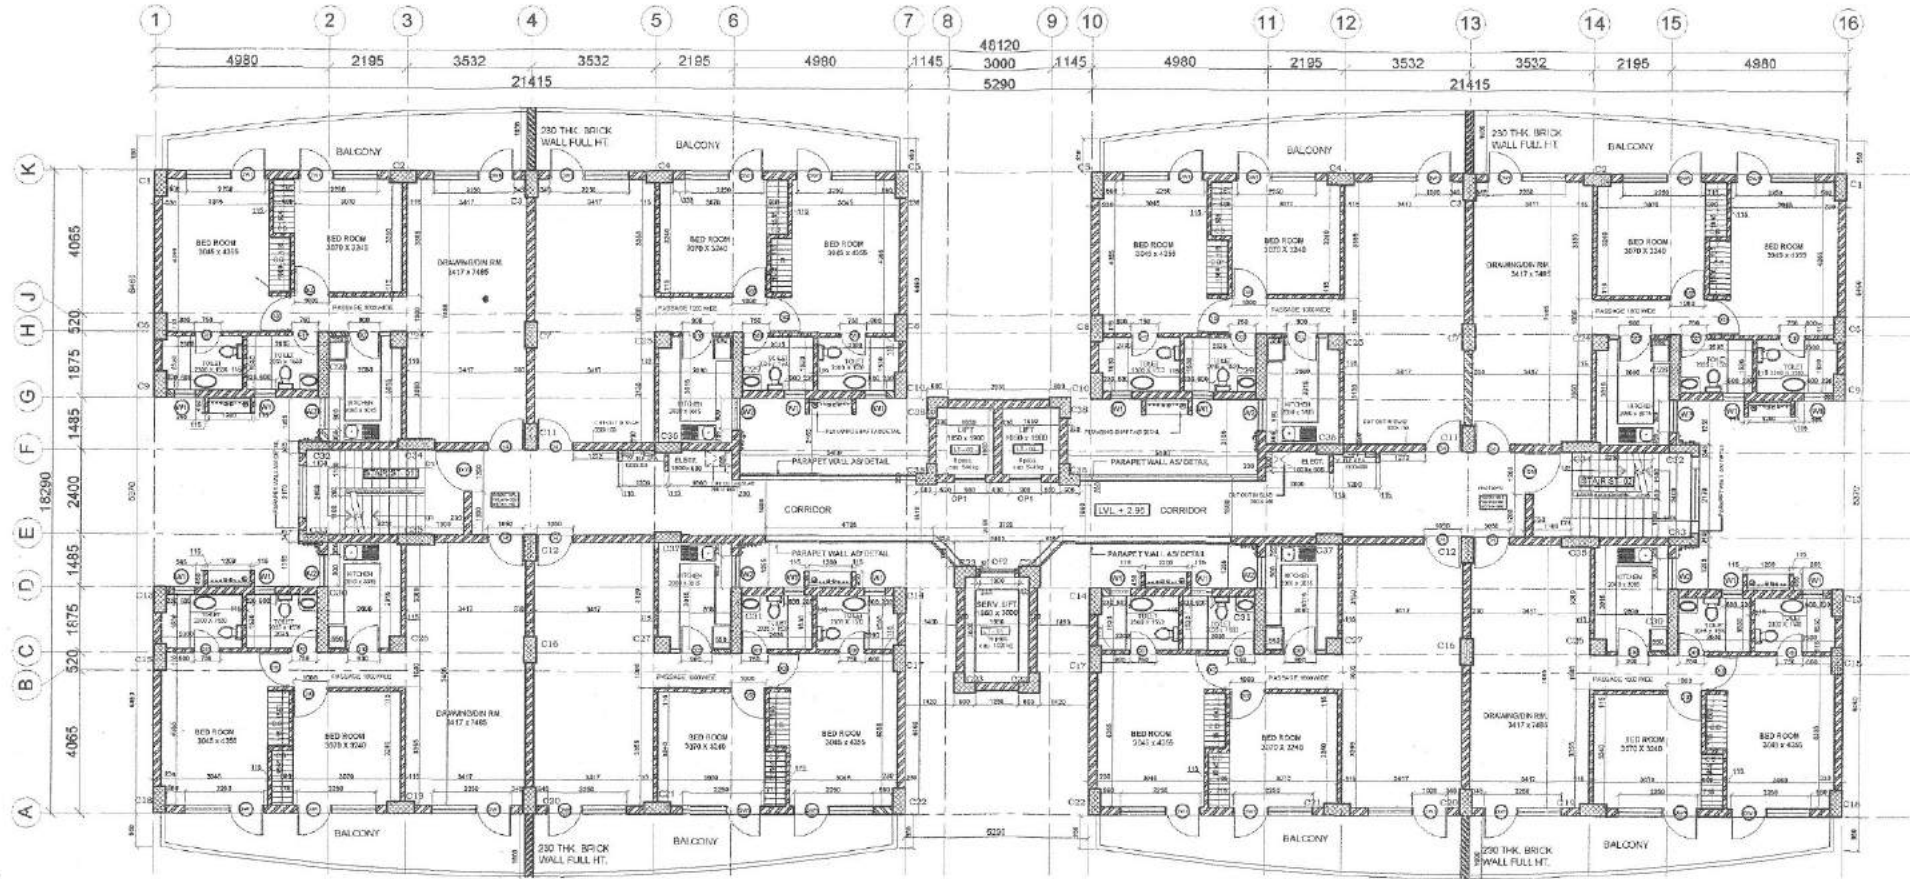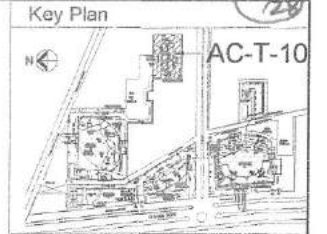

SCHEDULE OF OPENINGS

SL NO.	TYPE	SIZE	C/L	L/L	HSE/INT	LOCATION
1	DOOR	700 X 2100	01	2000		STAIR
2	DOOR	1000 X 2100	01	2000		STAIR
3	DOOR	1000 X 2100	01	2000		STAIR
NOTES:

FOR STRUCT. DETAIL REFER RELEVANT
STRUCT. DWGS.
FOR COLUMN LAYOUT REFER
STRUCTURAL DWGS.

2004/11	01	ANSA CROWN INFRABUILD PVT. LTD	5
2004/10	01	ANSA CROWN INFRABUILD PVT. LTD	5
2012/09	01	ANSA CROWN INFRABUILD PVT. LTD	5
2012/09	01	ANSA CROWN INFRABUILD PVT. LTD	5



PROJECT:
M/S ANSA CROWN INFRABUILD PVT. LTD
115, 116, PARAGATE BUILDING,
NEW DELHI - 110001.

PROPOSED RESIDENTIAL GROUP HOUSING SCHEME
(LICENCE NO. 224 OF 2007 DATED 18-9-2007)
MEASURING 1.806 ACRES
IN SECTOR-80, FARIDABAD,
HARYANA

DATE	18-09-2007	DRAWN	18-09-2007	REVISION	18-09-2007
CHECKED	18-09-2007	SCALE	1:100	CONTRACTOR	18-09-2007
APPROVED	18-09-2007	PROJECT	AC-10	DESIGN NO.	AC-10 / WD / 08
DATE	18-09-2007	BY	18-09-2007	PROJECT	18-09-2007

TOWER
AC-10

EIGHTH FLOOR PLAN

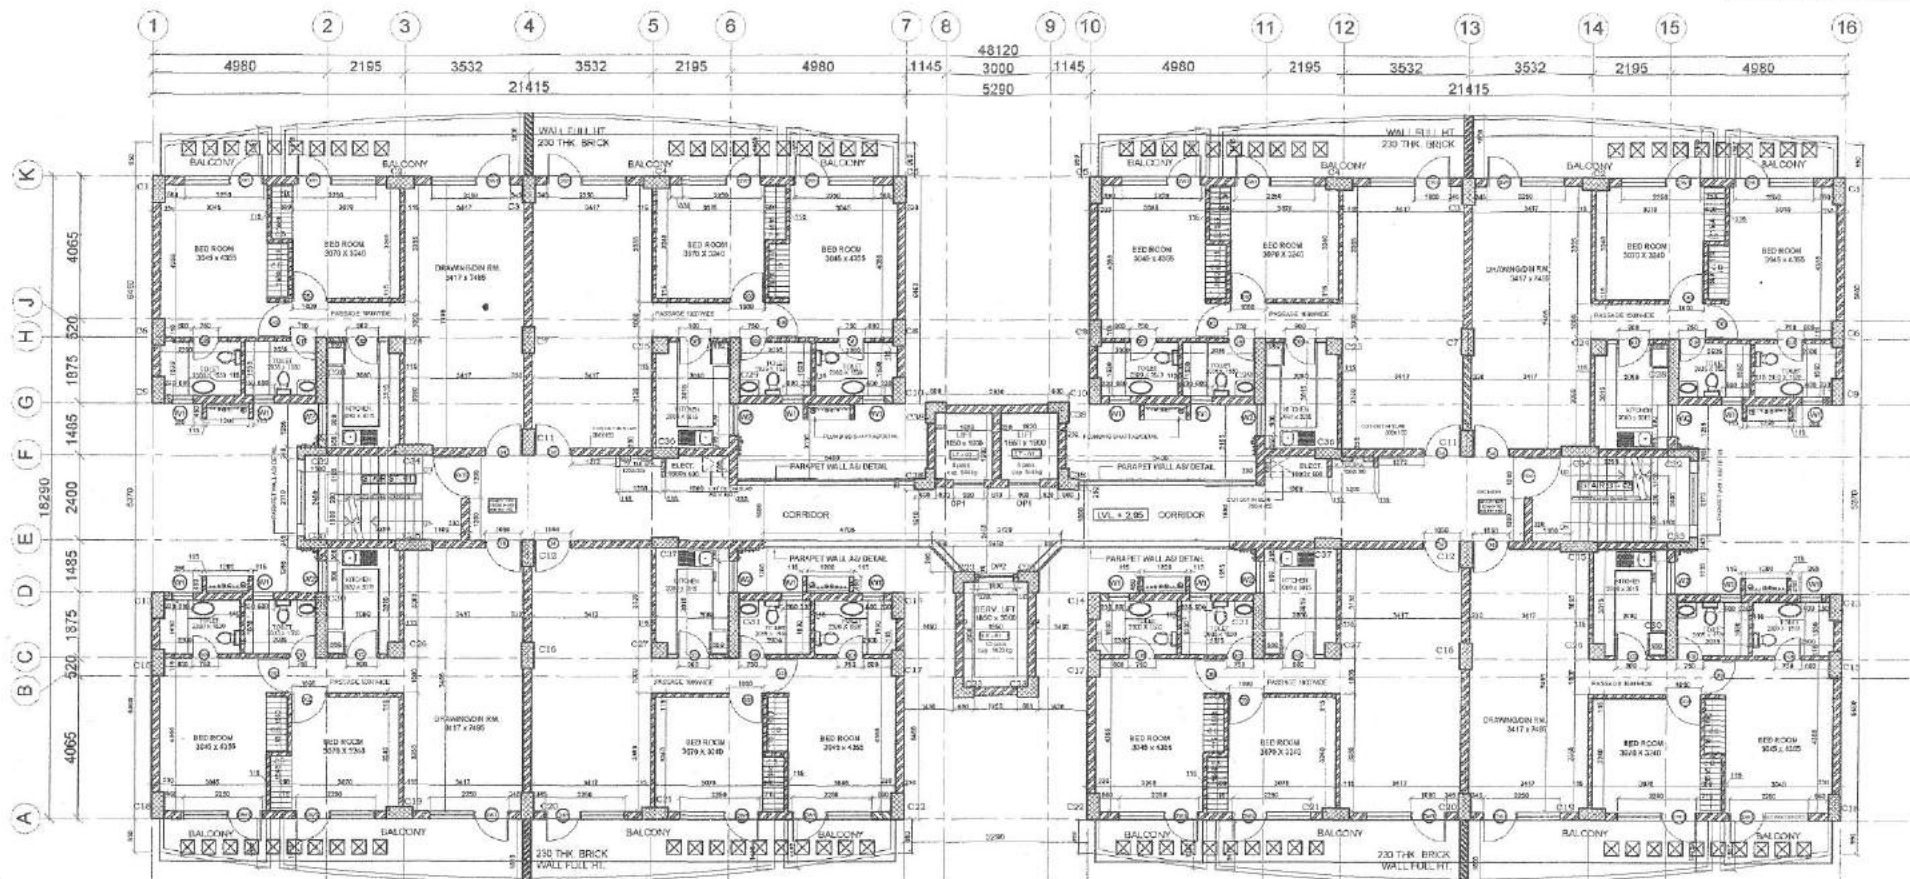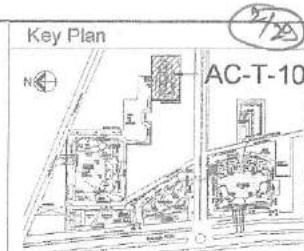

S.NO.	TYPE	SIZE	CL.	LL.	NOBUNT	LOCATION
1	DOOR	100 X 2100	10	2100	1	ENTRANCE
2	DOOR	100 X 2100	10	2100	1	ENTRANCE
NOTES:
FOR STRUCT. DETAIL REFER RELEVANT
STRUCT. DWGS.
FOR COLUMN LAYOUT REFER
STRUCTURAL DWGS.

20/04/11	01	ANAL CROWN INFRABUILD PVT. LTD.	5
24/04/10	01	ANAL CROWN INFRABUILD PVT. LTD.	5
28/12/09	01	ANAL CROWN INFRABUILD PVT. LTD.	5
24/04/10	01	ANAL CROWN INFRABUILD PVT. LTD.	5

PROPOSED:
M/S ANALCROWN INFRABUILD PVT. LTD.
100, 101, 102,