


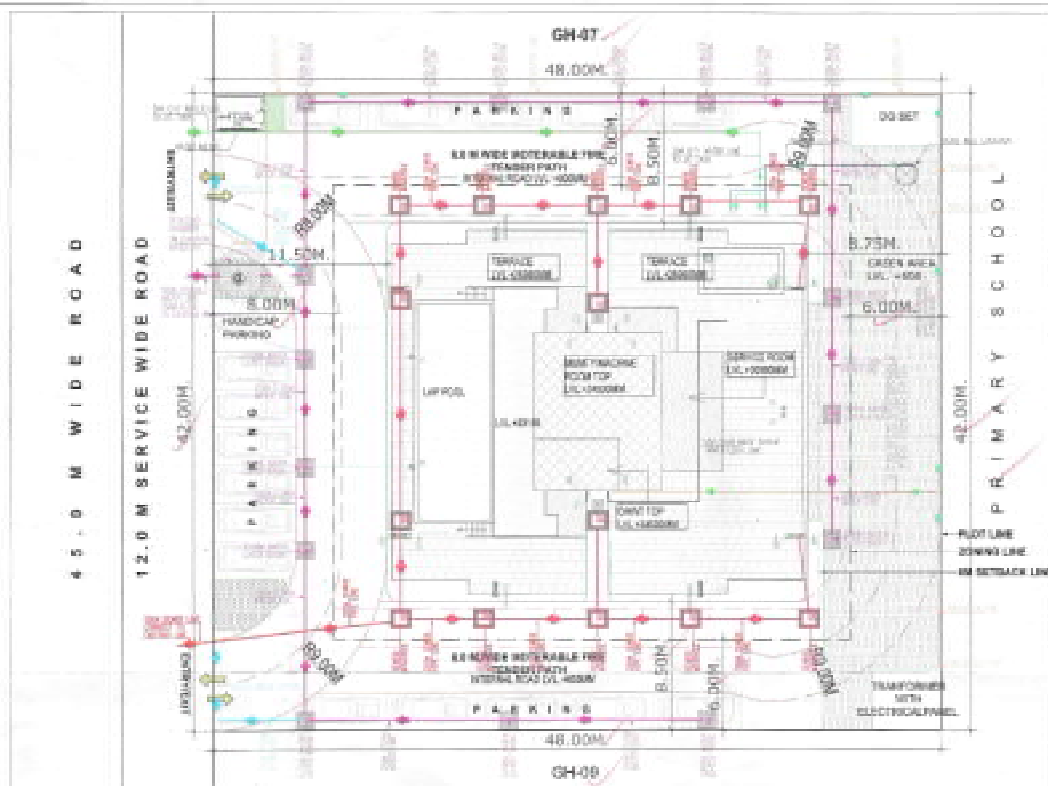

UNITS CALCULATION	
FLOOR	NO. OF UNIT P/B FLOOR
1ST FLOOR	
2ND FLOOR	
3RD FLOOR	
4TH FLOOR	
5TH FLOOR	
6TH FLOOR	
7TH FLOOR	
TOTAL	

SITE PLAN
SCALE 1"=20'

SITE AREA STATEMENT CHART		
TOTAL SITE AREA	0.408656 ACRES	2016.0 SQ. MTRS.
	PERMISSIBLE/REQUIRED	PROPOSED
PLOT AREA FOR RESIDENTIAL	0.408656 ACRES	
	2016.000 SQ. MTRS.	
FAR ON RESIDENTIAL	1.75 FTS.	
PERMISSIBLE COVERED AREA (A)	3528.000 SQ. MTRS.	
EXTRA F.A.R. @ 12 % OF GREEN BUILDING (B)	241.920 SQ. MTRS.	
PERMISSIBLE TOTAL COVERED AREA (A+B)	3769.920 SQ. MTRS.	3748.525 SQ. MTRS.
	187.88 %	185.94 %
GROUND COVERAGE	708.000 SQ. MTRS.	578.000 SQ. MTRS.
	35.00 %	28.68 %
GREEN AREA	13 % OF THE PLOT	18.14 %
	300.480 SQ. MTRS.	515.971 SQ. MTRS.
CAR PARKING (RESIDENTIAL)	1.000 EGS PER DU	
	41.000 CARS	40 CARS


[illegible][illegible][illegible]

SUBMISSION DRAWING




~~growth~~ ~~ATP~~ ~~STAD~~




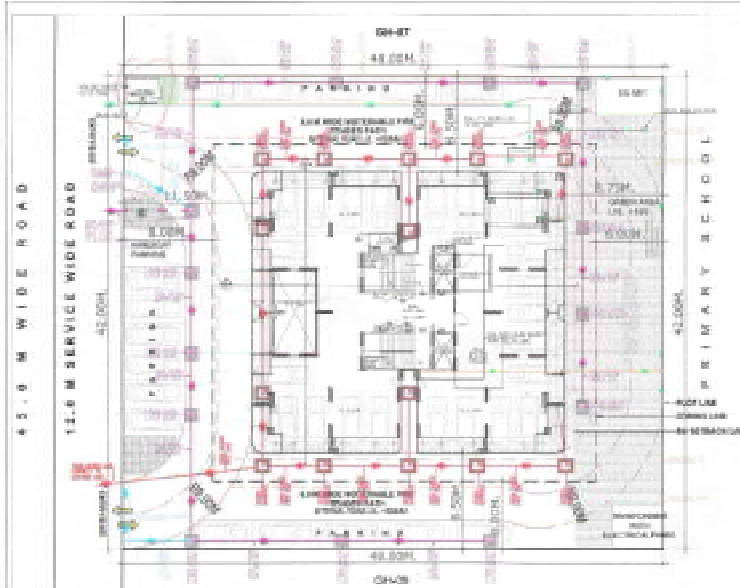


STILT & OPEN PARKING PLAN
SCALE 1:200

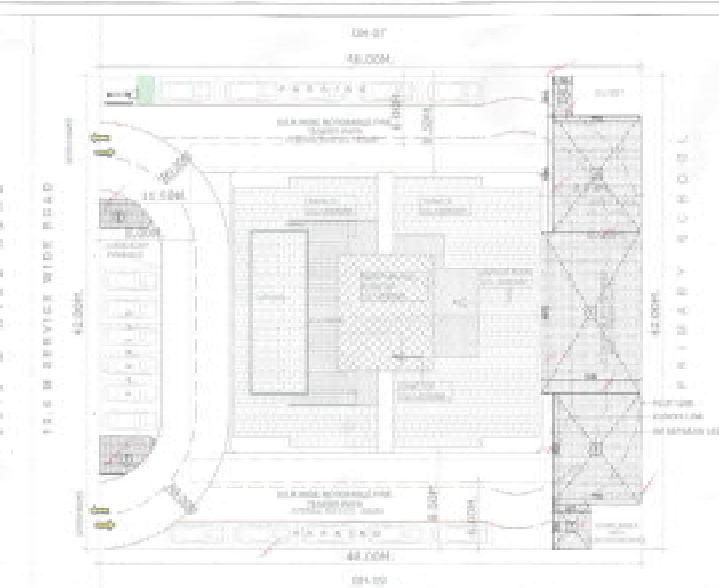

OPEN AREA / GREEN AREA AREA CALCULATION PLAN
SCALE 1:200

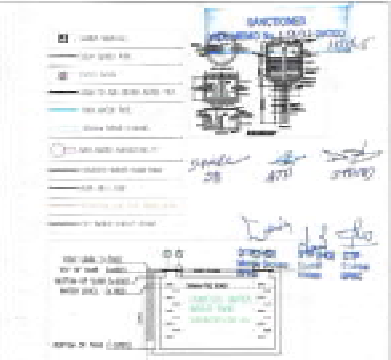


TOTAL GREEN AREA CALCULATION AT GROUND LEVEL					
TOTAL PLANT AREA			TOTAL PLANT AREA		
OPEN AREA / GREEN AREA REQUIRED			TOTAL PLANT AREA		
TYPE	QUANTITY	SHAPE	FORMULA	TOTAL	CALCULATION EACH AREA IN SQ.M
COVERED / ADJUTION					
1	1	RECTANGLE	L x B	10.00	10.00
2	1	RECTANGLE	L x B	10.00	10.00
3	1	RECTANGLE	L x B	10.00	10.00
4	1	RECTANGLE	L x B	10.00	10.00
5	1	RECTANGLE	L x B	10.00	10.00
6	1	RECTANGLE	L x B	10.00	10.00
7	1	RECTANGLE	L x B	10.00	10.00
TOTAL GREEN AREA PROPOSED					70.00

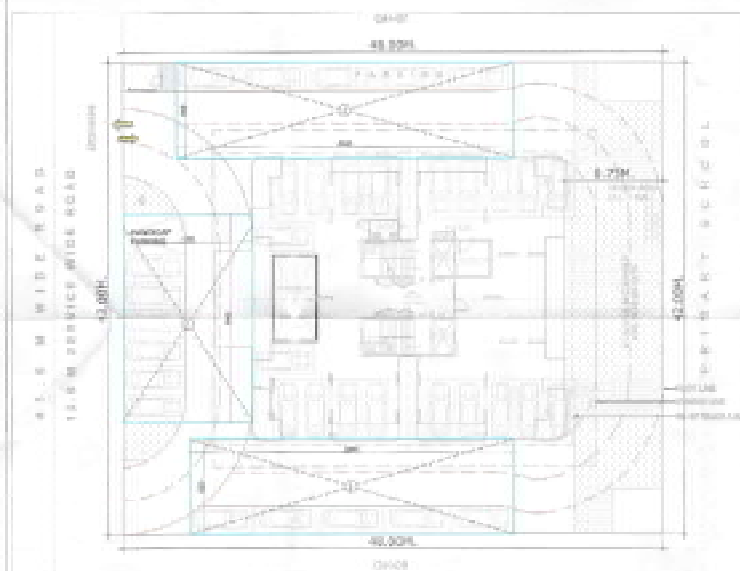

OPEN PARKING AREA CALCULATION PLAN
SCALE 1:200

REQUIRED PARKING (RESIDENTIAL) 1 SECS PER UNIT			42.00
PARKING CALCULATION (PROPOSED)			
	AREA	SECS ACHIEVED	
OPEN FOR RESIDENTIAL @ 20 SQ.M = 100%	710.40	50	
STILT @ 20 SQ.M = 100%	208.28	15	
TOTAL PROPOSED SECS ACHIEVED		65	
TOTAL CAR PARKING PROVIDED		42	

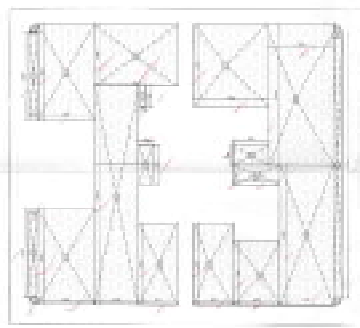

STILT PARKING AREA CALCULATION PLAN
SCALE 1:200

STILT AREA CALCULATION FOR PARKING					
TYPE	QUANTITY	SHAPE	FORMULA	TOTAL	CALCULATION EACH AREA IN SQ.M
COVERED / ADJUTION					
1	1	RECTANGLE	L x B	10.00	10.00
2	1	RECTANGLE	L x B	10.00	10.00
3	1	RECTANGLE	L x B	10.00	10.00
4	1	RECTANGLE	L x B	10.00	10.00
5	1	RECTANGLE	L x B	10.00	10.00
6	1	RECTANGLE	L x B	10.00	10.00
7	1	RECTANGLE	L x B	10.00	10.00
8	1	RECTANGLE	L x B	10.00	10.00
9	1	RECTANGLE	L x B	10.00	10.00
10	1	RECTANGLE	L x B	10.00	10.00
11	1	RECTANGLE	L x B	10.00	10.00
12	1	RECTANGLE	L x B	10.00	10.00
13	1	RECTANGLE	L x B	10.00	10.00
14	1	RECTANGLE	L x B	10.00	10.00
15	1	RECTANGLE	L x B	10.00	10.00
TOTAL PARKING AREA OF 1 TOWER					208.28

OPEN AREA CALCULATION OF PARKING FOR RESIDENTIAL					
TYPE	QUANTITY	SHAPE	FORMULA	TOTAL	CALCULATION EACH AREA IN SQ.M
COVERED / ADJUTION					
1	1	RECTANGLE	L x B	10.00	10.00
2	1	RECTANGLE	L x B	10.00	10.00
3	1	RECTANGLE	L x B	10.00	10.00
NET OPEN AREA FOR PARKING					710.40

SUBMISSION DRAWING

ARCHITECT: **DESIGN PARK**
ARCHITECTS

CLIENT: **EMPOWER DEVELOPERS PVT. LTD.**

PROJECT DETAILS:
THE BLC EMPLOYEES COOPERATIVE GROUP HOLDING SOCIETY LTD (PART OF GH 3 SECTOR 13 & 17, P.W.PAT. DEVELOPED BY EMPOWER DEVELOPERS PVT.LTD)

PROJECT NAME:
EMPOWER PARK

CONSTRUCTION: **EMPOWER DEVELOPERS PVT. LTD.**


ARCHITECT'S SIGNATURE: *[Signature]*

DATE: 10/04/2024


DRAWING TITLE:
STILT/OPEN PARKING & OPEN GREEN AREA PLUMBING CALCULATION

SHEET NO:
02

SCALE: 1:200
DATE: 10/04/2024

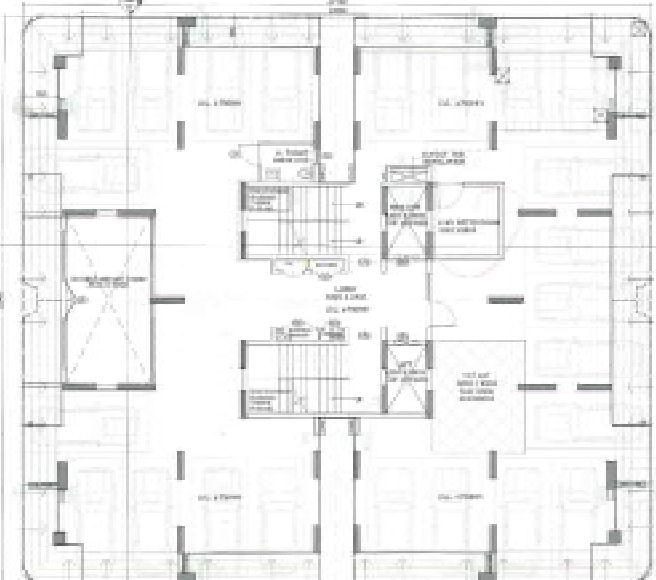

STILT FLOOR PLAN
SCALE 1:50

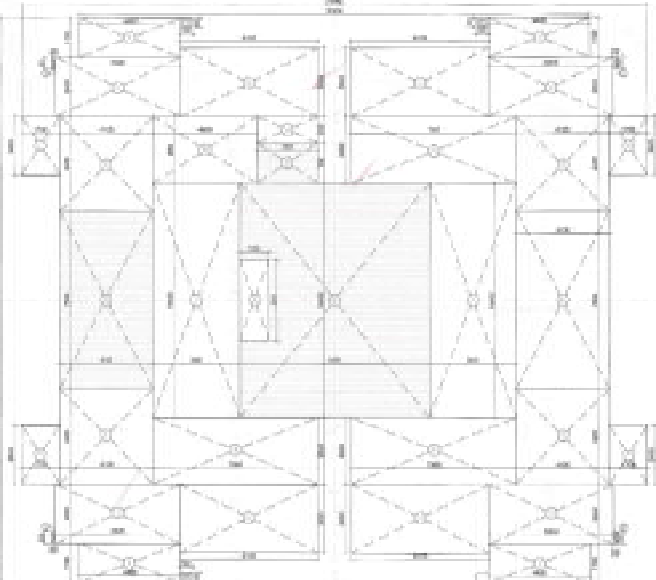

STILT FLOOR AREA CALCULATION CHART
SCALE 1:50



TOWER GROUND COVERAGE AREA CALCULATION CHART
SCALE 1:50

APPROVED:
 DATE: 15/05/2018
 BY:
 FOR:

TOWER STILT FLOOR FOR AREA CALCULATION

TYPE	QUANTITY	SHAPE	FORMULA	LENGTH	BREADTH	CALCULATION	COVERED AREA IN SQ.M
COVERED AREA	1	RECTANGLE	L x B	1.10	1.10	1.21	1.21
COVERED AREA	1	RECTANGLE	L x B	1.10	1.10	1.21	1.21
COVERED AREA	1	RECTANGLE	L x B	1.10	1.10	1.21	1.21
TOTAL							3.63

COVERED AREA

TYPE	QUANTITY	SHAPE	FORMULA	LENGTH	BREADTH	CALCULATION	COVERED AREA IN SQ.M
COVERED AREA	1	RECTANGLE	L x B	1.10	1.10	1.21	1.21
TOTAL							1.21

NET FLOOR AREA (GROSS) - (DEDUCTION)

3.63 - 1.21 = 2.42

TOWER STILT FLOOR FOR AREA CALCULATION

TYPE	QUANTITY	SHAPE	FORMULA	LENGTH	BREADTH	CALCULATION	COVERED AREA IN SQ.M
COVERED AREA	1	RECTANGLE	L x B	1.10	1.10	1.21	1.21
COVERED AREA	1	RECTANGLE	L x B	1.10	1.10	1.21	1.21
COVERED AREA	1	RECTANGLE	L x B	1.10	1.10	1.21	1.21
COVERED AREA	1	RECTANGLE	L x B	1.10	1.10	1.21	1.21
COVERED AREA	1	RECTANGLE	L x B	1.10	1.10	1.21	1.21
COVERED AREA	1	RECTANGLE	L x B	1.10	1.10	1.21	1.21
COVERED AREA	1	RECTANGLE	L x B	1.10	1.10	1.21	1.21
COVERED AREA	1	RECTANGLE	L x B	1.10	1.10	1.21	1.21
COVERED AREA	1	RECTANGLE	L x B	1.10	1.10	1.21	1.21
COVERED AREA	1	RECTANGLE	L x B	1.10	1.10	1.21	1.21
COVERED AREA	1	RECTANGLE	L x B	1.10	1.10	1.21	1.21
TOTAL							12.10

COVERED AREA

TYPE	QUANTITY	SHAPE	FORMULA	LENGTH	BREADTH	CALCULATION	COVERED AREA IN SQ.M
COVERED AREA	1	RECTANGLE	L x B	1.10	1.10	1.21	1.21
COVERED AREA	1	RECTANGLE	L x B	1.10	1.10	1.21	1.21
COVERED AREA	1	RECTANGLE	L x B	1.10	1.10	1.21	1.21
COVERED AREA	1	RECTANGLE	L x B	1.10	1.10	1.21	1.21
COVERED AREA	1	RECTANGLE	L x B	1.10	1.10	1.21	1.21
COVERED AREA	1	RECTANGLE	L x B	1.10	1.10	1.21	1.21
COVERED AREA	1	RECTANGLE	L x B	1.10	1.10	1.21	1.21
TOTAL							12.10

NET FLOOR AREA (GROSS) - (DEDUCTION)

12.10 - 1.21 = 10.89

LEGEND

NO.	DESCRIPTION	AREA
1	COVERED AREA	1.21
2	COVERED AREA	1.21
EMPERUM DEVELOPERS PVT. LTD.

PROJECT DETAILS
THE S.L.C. EMPLOYEES CO-OPERATIVE GROUP
HOUSING SOCIETY LTD PARKING & B-SECTOR
13 & 17, PARKWAY
DEVELOPED BY EMPERUM DEVELOPERS PVT. LTD.

PROJECT NAME
PARKWAY RESIDE



DESIGNER'S SIGNATURE

S. S. JAYAPRAKASH
10001

DRAWING TITLE
GROUND FLOOR PLAN & AREA
CALCULATION

SHEET NO
03

SCALE
1:50
DATE: 15/05/2018

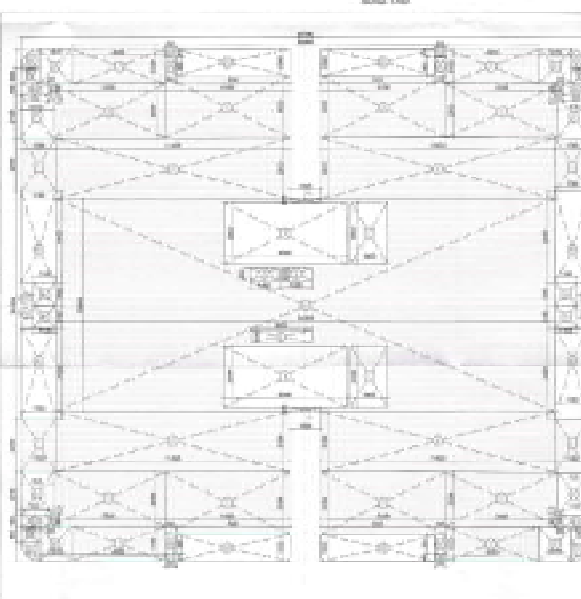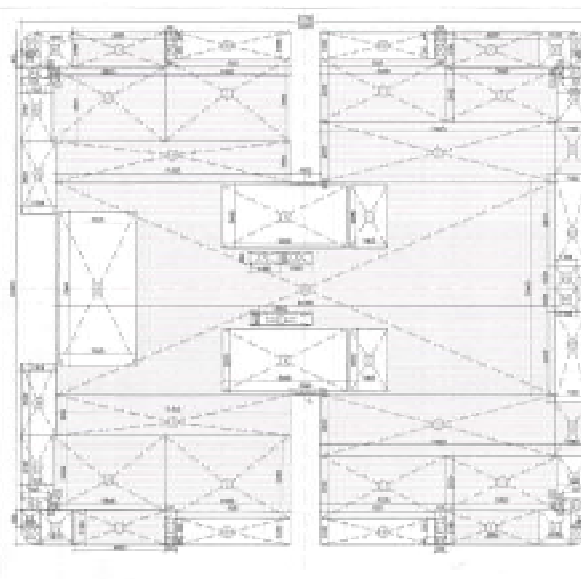[illegible]

Worksheet: Year 10 Science - Unit 1: The Periodic Table						
Group	Element	Symbol	Atomic Number	Atomic Weight	Period	Block
Period 1: Hydrogen to Helium						
1	Hydrogen	H	1	1.008	1	s
2	Helium	He	2	4.003	1	p
Period 2: Lithium to Neon						
3	Lithium	Li	3	6.941	2	s
4	Beryllium	Be	4	9.012	2	p
5	Boron	B	5	10.811	2	p
6	Carbon	C	6	12.011	2	p
7	Nitrogen	N	7	14.007	2	p
8	Oxygen	O	8	15.999	2	p
9	Fluorine	F	9	18.998	2	p
10	Neon	Ne	10	20.180	2	p
Period 3: Sodium to Argon						
11	Sodium	Na	11	22.990	3	s
12	Magnesium	Mg	12	24.305	3	p
13	Aluminium	Al	13	26.982	3	p
14	Silicon	Si	14	28.086	3	p
15	Phosphorus	P	15	30.974	3	p
16	Sulphur	S	16	32.065	3	p
17	Chlorine	Cl	17	35.453	3	p
18	Argon	Ar	18	39.948	3	p
Period 4: Potassium to Krypton						
19	Potassium	K	19	39.098	4	s
20	Calcium	Ca	20	40.078	4	p
21	Scandium	Sc	21	44.956	4	d
22	Titanium	Ti	22	47.883	4	d
23	Vanadium	V	23	50.942	4	d
24	Chromium	Cr	24	51.996	4	d
25	Manganese	Mn	25	54.938	4	d
26	Iron	Fe	26	55.845	4	d
27	Cobalt	Co	27	58.933	4	d
28	Nickel	Ni	28	58.693	4	d
29	Copper	Cu	29	63.546	4	d
30	Zinc	Zn	30	65.380	4	d
31	Gallium	Ga	31	69.723	4	p
32	Germanium	Ge	32	72.630	4	p
33	Arsenic	As	33	74.922	4	p
34	Selenium	Se	34	78.960	4	p
35	Bromine	Br	35	79.904	4	p
36	Krypton	Kr	36	83.801	4	p
Period 5: Rubidium to Xenon						
37	Rubidium	Rb	37	85.468	5	s
38	Strontium	Sr	38	87.62	5	p
39	Yttrium	Y	39	88.906	5	d
40	Zirconium	Zr	40	91.224	5	d
41	Niobium	Nb	41	92.906	5	d
42	Molybdenum	Mo	42	95.94	5	d
43	Technetium	Tc	43	98.906	5	d
44	Ruthenium	Ru	44	101.07	5	d
45	Rhodium	Rh	45	102.91	5	d
46	Palladium	Pd	46	106.42	5	d
47	Silver	Ag	47	107.87	5	d
48	Cadmium	Cd	48	112.41	5	d
49	Indium	In	49	114.82	5	p
50	Tin	Sn	50	118.71	5	p
51	Antimony	Sb	51	121.76	5	p
52	Tellurium	Te	52	127.60	5	p
53	Iodine	I	53	126.91	5	p
54	Xenon	Xe	54	131.29	5	p
Period 6: Cesium to Oganesson						
55	Cesium	Cs	55	132.91	6	s
56	Barium	Ba	56	137.33	6	p
57	Lanthanum	La	57	138.91	6	f
58	Cerium	Ce	58	140.12	6	f
59	Praseodymium	Pr	59	140.91	6	f
60	Nd	Nd	60	144.24	6	f
61	Promethium	Pm	61	144.91	6	f
62	Samarium	Sm	62	150.36	6	f
63	Europium	Eu	63	151.96	6	f
64	Gadolinium	Gd	64	157.25	6	f
65	Terbium	Tb	65	158.93	6	f
66	Dysprosium	Dy	66	162.50	6	f
67	Ho	Ho	67	164.93	6	f
68	Erbium	Er	68	167.26	6	f
69	Thulium	Tm	69	168.93	6	f
70	Ytterbium	Yb	70	173.05	6	f
71	Lutetium	Lu	71	174.97	6	f
72	Hafnium	Hf	72	178.49	6	d
73	Tantalum	Ta	73	180.95	6	d
74	Tungsten	W	74	183.84	6	d
75	Rhenium	Re	75	186.21	6	d
76	Osmium	Os	76	190.23	6	d
77	Iridium	Ir	77	192.22	6	d
78	Platinum	Pt	78	195.08	6	d
79	Gold	Au	79	196.97	6	d
80	Mercury	Hg	80	200.59	6	d
81	Thallium	Tl	81	204.38	6	p
82	Lead	Pb	82	207.2	6	p
83	Bismuth	Bi	83	208.98	6	p
84	Polonium	Po	84	209	6	p
85	Astatine	At	85	210	6	p
86	Radon	Rn	86	222	6	p
87	Francium	Fr	87	223	7	s
88	Radium	Ra	88	226	7	p
89	Actinium	Ac	89	227	7	f
90	Thorium	Th	90	232.04	7	f
91	Protactinium	Pa	91	231.04	7	f
92	Uranium	U	92	238.03	7	f
93	Np	Np	93	237.05	7	f
94	Pu	Pu	94	244.06	7	f
95	Am	Am	95	243.06	7	f
96	Cm	Cm	96	247.07	7	f
97	Bk	Bk	97	247.07	7	f
98	Cf	Cf	98	251.08	7	f
99	Es	Es	99	252.08	7	f
100	Fm	Fm	100	257.10	7	f
101	Mendelevium	Md	101	258.10	7	f
102	Nobelium	No	102	259.10	7	f
103	Lr	Lr	103	262.11	7	f
104	Rutherfordium	Rf	104	261.10	8	d
105	Dubnium	Db	105	262.11	8	d
106	Seaborgium	Sg	106	266.12	8	d
107	Bh	Bh	107	264.10	8	d
108	Hassium	Hs	108	277.13	8	d
109	Mt	Mt	109	268.10	8	d
110	Darmstadtium	Ds	110	271.10	8	d
111	Roentgenium	Rg	111	272.11	8	d
112	Copernicium	Cn	112	285.12	8	d
113	Nihonium	Nh	113	284.12	8	p
114	Flerovium	Fl	114	289.10	8	p
115	Moscovium	Mc	115	288.10	8	p
116	Livermorium	Lv	116	293.10	8	p
117	Tennessine	Ts	117	289.10	8	p
118	Oganesson	Og	118	294.12	8	p

OCEAN MONITORING DATA						
DATE	TIME	LOCATION	DEPTH	TEMPERATURE	WAVELENGTH	REMARKS
10/01/2010	10:00	10000	10000	10000	10000	10000
10/02/2010	10:00	10000	10000	10000	10000	10000
SUBMISSION DRAWING
ARCHITECTS

DESIGN FIRM
ARCHITECTS

U.S. ARCHITECTURE & INTERIORS DESIGN, P.C.

QUESTIONS

PROJECT DETAILS
THE SLIC EMPLOYEES COOPERATIVE GROUP
HOUSING SOCIETY LTD, PAREPAT GH 8 SECTOR
13 & 17, PAREPAT
DEVELOPED BY EMPERUM DEVELOPERS PVT.L

PROJECT NAME:

COMPLETION (CHECKED BY): For: <i>Edmundson</i> (Edmundson) (Edmundson) (Edmundson) <i>[Signature]</i> Completed	PROJECT CODE: <i>00000000</i> <i>00000000</i> 00000000 00000000 00000000 00000000
---	--


DRAWING TITLE: FIRST FLOOR & SECOND FLOOR PLANS 1:1 SCALE, 1/4" = 1'-0" (AS SHOWN)	SHEET NO.: 1
---	-----------------

Week 11: 11/11/2020	04
Topic: Development	


Week 11: 11/11/2020	04
Topic: Development	




7TH FLOOR PLAN-UNIT TYPE 03 (2BHK)
SCALE 1:50

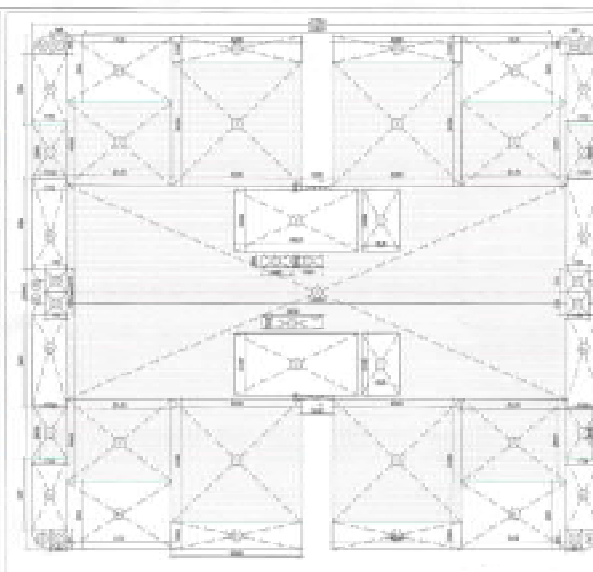


7TH FLOOR PLAN AREA CALCULATION CHART
SCALE 1:50

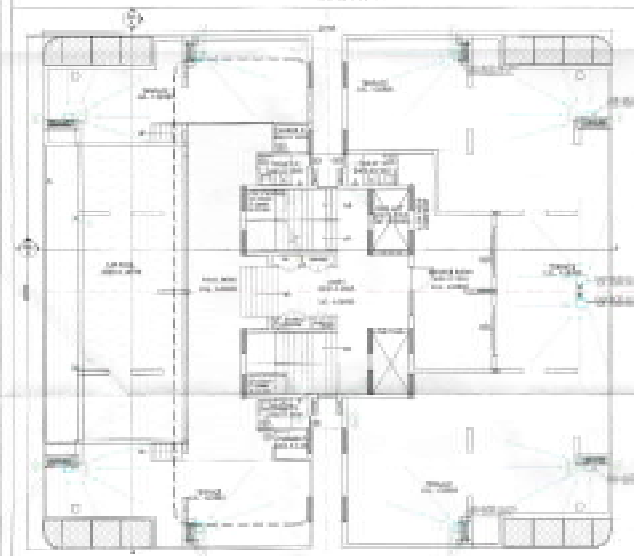


TERRACE FLOOR PLAN
SCALE 1:50

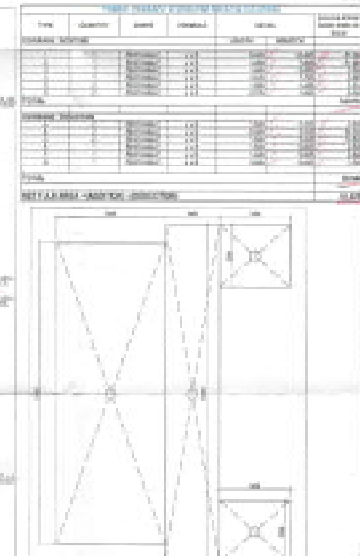

POOL & DECK AREA CALCULATION
SCALE 1:50

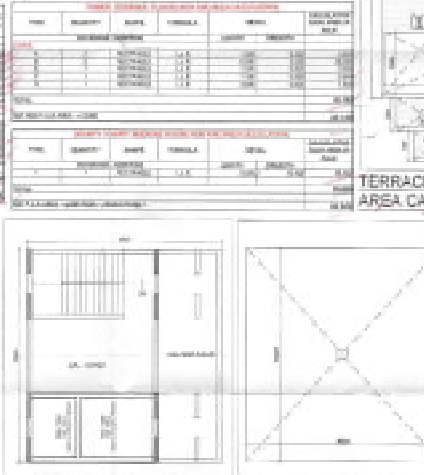

MUMTY/DHWT/ MACHINE
ROOM PLAN
SCALE 1:50

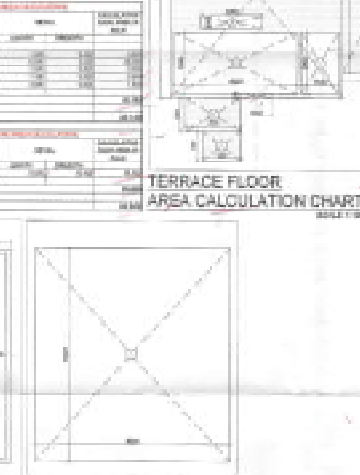

MUMTY/DHWT/ MACHINE ROOM PLAN
AREA CALCULATION CHART
SCALE 1:50

7TH FLOOR PLAN AREA CALCULATION CHART

TYPE	QUANTITY	AREA	FORMULA	DETAIL	CALCULATION
ROOMS					
Corridor	1	1.00	1.00 x 1.00	1.00	1.00
Service Area	1	1.00	1.00 x 1.00	1.00	1.00
TOTAL					2.00

NET AREA - UNIT TYPE 03

TYPE	QUANTITY	AREA	FORMULA	DETAIL	CALCULATION
Room	1	1.00	1.00 x 1.00	1.00	1.00
Corridor	1	1.00	1.00 x 1.00	1.00	1.00
Service Area	1	1.00	1.00 x 1.00	1.00	1.00
TOTAL					3.00

NET AREA - UNIT TYPE 03

TYPE	QUANTITY	AREA	FORMULA	DETAIL	CALCULATION
Room	1	1.00	1.00 x 1.00	1.00	1.00
Corridor	1	1.00	1.00 x 1.00	1.00	1.00
Service Area	1	1.00	1.00 x 1.00	1.00	1.00
TOTAL					3.00

SECTIONED
VOLUME NO. 13 - 14/10/2021
SHEET NO. 05
ATTN: STAFF

DATE: 14/10/2021

- LEGEND**
- Room
 - Corridor
 - Service Area
 - Pool
 - Deck
 - Machine Room
 - Staircase
 - Entrance
 - Exit
 - Other

DOOR AND WINDOW SCHEDULE

NO.	TYPE	SIZE	LOCATION	DETAIL
1	Door	1.00 x 2.00	Room	1.00
2	Door	1.00 x 2.00	Corridor	1.00
3	Door	1.00 x 2.00	Service Area	1.00
4	Door	1.00 x 2.00	Room	1.00
5	Door	1.00 x 2.00	Corridor	1.00
6	Door	1.00 x 2.00	Service Area	1.00
100	Door	1.00 x 2.00	Room	1.00

SUBMISSION DRAWING

DESIGN PARK
ARCHITECTS

CLIENT
EMPEROR DEVELOPERS PVT. LTD.

PROJECT DETAILS
THE SLIC EMPLOYEES COOPERATIVE GROUP
HOUSING SOCIETY LTD. PHASE 1 ON 8 SECTOR
13 & 17, PATEL NAGAR,
DEVELOPED BY EMPEROR DEVELOPERS PVT. LTD.

PROJECT NAME
EMPEROR PRIME

DRAWN BY
[Signature]


ARCHITECT'S SIGNATURE
[Signature]

DRAWING TITLE
7TH FLOOR & TERRACE FLOOR
PLAN (AREA CALCULATION)


SHEET NO
05

SCALE
1:50

DATE
14/10/2021

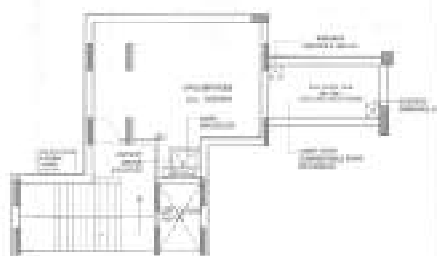

BASEMENT FLOOR PLAN

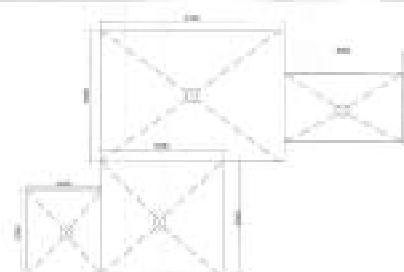

BASEMENT FLOOR AREA CALCULATION CHART

[illegible][illegible]

BANK OF AMERICA						
DATE	DESCRIPTION	DEBIT	CREDIT	BALANCE	INTEREST	REMARKS
	OPENING BALANCE					
	DEPOSIT					
	WITHDRAWAL					
	INTEREST					
	CLOSING BALANCE					

BLIND-BOX DEMO



Crescent Farm
Landscape
800.445.5555 • 215.924.1100

[illegible]

PRO-TEST DETAILS
THE SLIC EMPLOYERS COOPERATION GROUP
HOUSING SOCIETY LTD (OWNERS) AND SECTION
10, 11, 12,83


1990-1991	1992-1993
-----------	-----------





Drawing File: Basement Floor Plan & Joist Calculation	Sheet No.:
---	------------

06


	1997-1998
1997-1998	
1997-1998	
1997-1998	



UNIT TYPE 013BHK

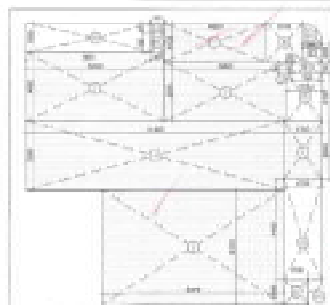[illegible]

UNIT TYPE 02- 2BHK

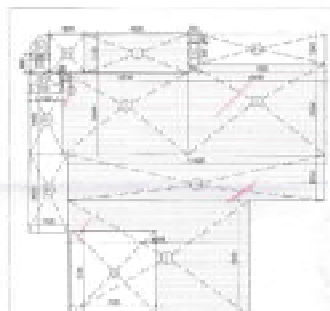

TYPE 2 (GENERAL PURPOSE APPLICATIONS)						
TYPE	SEQUENCE	ISSUES	ISSUES	ISSUES	ISSUES	CALCULATION EACH ISSUE IN ROW 6
CONSUMPTION (LBS/TON)			CONSUMPTION	CONSUMPTION	CONSUMPTION	
1	1	100 TONS/TON	1.00	1.00	1.00	1.00
2	2	100 TONS/TON	1.00	1.00	1.00	1.00
3	3	100 TONS/TON	1.00	1.00	1.00	1.00
4	4	100 TONS/TON	1.00	1.00	1.00	1.00
5	5	100 TONS/TON	1.00	1.00	1.00	1.00
6	6	100 TONS/TON	1.00	1.00	1.00	1.00
7	7	100 TONS/TON	1.00	1.00	1.00	1.00
8	8	100 TONS/TON	1.00	1.00	1.00	1.00
TOTAL			8.00	8.00	8.00	8.00
CONSUMPTION (LBS/TON)						
1	1	100 TONS/TON	1.00	1.00	1.00	1.00
TOTAL						
NET FUEL OIL (LBS/TON) = 100 TONS/TON - 100 TONS/TON						
TOTAL						
TYPE 2 (GENERAL PURPOSE APPLICATIONS)						
TYPE	SEQUENCE	ISSUES	ISSUES	ISSUES	ISSUES	CALCULATION EACH ISSUE IN ROW 6
CONSUMPTION (LBS/TON)			CONSUMPTION	CONSUMPTION	CONSUMPTION	
1	1	100 TONS/TON	1.00	1.00	1.00	1.00
2	2	100 TONS/TON	1.00	1.00	1.00	1.00
3	3	100 TONS/TON	1.00	1.00	1.00	1.00
4	4	100 TONS/TON	1.00	1.00	1.00	1.00
5	5	100 TONS/TON	1.00	1.00	1.00	1.00
6	6	100 TONS/TON	1.00	1.00	1.00	1.00
7	7	100 TONS/TON	1.00	1.00	1.00	1.00
8	8	100 TONS/TON	1.00	1.00	1.00	1.00
TOTAL			8.00	8.00	8.00	8.00
CONSUMPTION (LBS/TON)						
1	1	100 TONS/TON	1.00	1.00	1.00	1.00
TOTAL						
NET FUEL OIL (LBS/TON) = 100 TONS/TON - 100 TONS/TON						
TOTAL						



UNIT TYPE 03-ZBHK

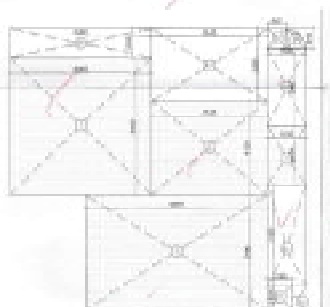


Table 1: General Work Breakdown by Month							Overall Project Status: On Track
Task ID	Task Name	Start Date	End Date	Duration	Progress	Resources	
001	Project Initiation	2023-01-01	2023-01-15	15 days	100%	10 people	100%
002	Requirement Gathering	2023-01-16	2023-02-01	16 days	80%	12 people	80%
003	System Design	2023-02-02	2023-02-20	18 days	60%	15 people	60%
004	Development	2023-02-21	2023-03-15	24 days	40%	20 people	40%
005	Testing	2023-03-16	2023-03-30	14 days	20%	10 people	20%
006	Deployment	2023-03-31	2023-04-05	5 days	10%	5 people	10%
TOTAL							100%
Overall Project Summary:							500 hours

Table 2: Detailed Work Breakdown by Category							Overall Project Status: On Track
Task ID	Task Name	Start Date	End Date	Duration	Progress	Resources	
001-01	Project Initiation	2023-01-01	2023-01-15	15 days	100%	10 people	100%
001-02	Requirement Gathering	2023-01-16	2023-02-01	16 days	80%	12 people	80%
001-03	System Design	2023-02-02	2023-02-20	18 days	60%	15 people	60%
001-04	Development	2023-02-21	2023-03-15	24 days	40%	20 people	40%
001-05	Testing	2023-03-16	2023-03-30	14 days	20%	10 people	20%
001-06	Deployment	2023-03-31	2023-04-05	5 days	10%	5 people	10%
TOTAL							100%
Overall Project Summary:							500 hours

[illegible]

	LEADER
Supervisor	
Supervisor (continued)	
Supervisor (continued)	

SUBMISSION DRAWING	
Project Name	
 THE SLMC EMPLOYEES CO-OPERATIVE GROUP HOUSING SOCIETY LTD. PARENT SH 8 SECTION 13-B-12, PAFKIND H-1, Jadhavpore Extension, Gandhinagar, Sec-13, NCT of Delhi	
Client	
EMPERIUM DEVELOPERS PVT. LTD.	
Project Title	
THE SLMC EMPLOYEES CO-OPERATIVE GROUP HOUSING SOCIETY LTD. PARENT SH 8 SECTION 13-B-12, PAFKIND DEVELOPED BY EMPERIUM DEVELOPERS PVT LTD.	
Project Name	
EMPERIUM PALM	
Approved by Architect / Engg.  Representative: Development/Project Control	Approved by Design/Planning  Approved by Architect/Engineer Name: [Blank] Date: [Blank]
Drawing Title	
SHET PLAN & AREA CALCULATION	
SHEET NO. _____ TOTAL NO. OF SHEETS _____ SCALE: 1: 100 DATE: 10/04/2022	
07	



ELEVATION - A
SCALE 1:100




ELEVATION - B
SCALE 1:100




SUBMISSION DRAWING	
PROJECT	
 DESIGN PARK ARCHITECTS NO. 100/100A, DE MOUNTAIN ROAD, #11004	
CLIENT	
EMPERIUM DEVELOPERS PVT. LTD.	
PROJECT DETAILS	
THE B.L.C. EMPLOYEES CO-OPERATIVE GROUP HOLDINGS SOCIETY LTD. RAIPUR CH. 8 SECTOR 23 & 24, RAIPUR. DEVELOPED BY EMPERIUM DEVELOPERS PVT. LTD.	
PROJECT NAME	
EMPERIUM PRIME	
APPROVALS  ARCHITECT	ARCHITECT'S SIGNATURE  ARCHITECT NAME: [Name] REG. NO.: [No.]
DRAWING TITLE	
ELEVATION - A & B	
ELEVATION - B	
SCALE: 1:100 DATE: 09-04-2023	SHEET NO.
	08




SECTION A
SCALE 1/8" = 1'-0"

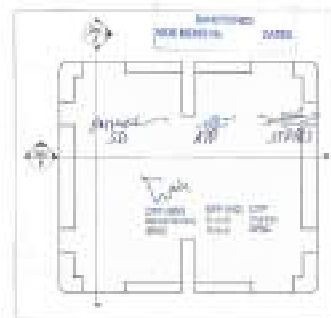

SUBMISSION DRAWING	
 THE SDC THE SDC EMPLOYEES CO-OPERATIVE GROUP INCORPORATED IN THE PROVINCE OF ONTARIO	
CLIENT: THE SDC EMPLOYEES CO-OPERATIVE GROUP, LTD.	
PROJECT NAME: THE SDC EMPLOYEES CO-OPERATIVE GROUP, LTD. PARCEL ON 2 SECTOR 11 & 12, TOWN OF BRANTFORD, ONTARIO	
PROJECT TYPE: LANDSCAPE ARCHITECTURE	
DRAWN BY: 	CHECKED BY: 
DRAWN BY: SECTION A	
SHEET NO. 09	

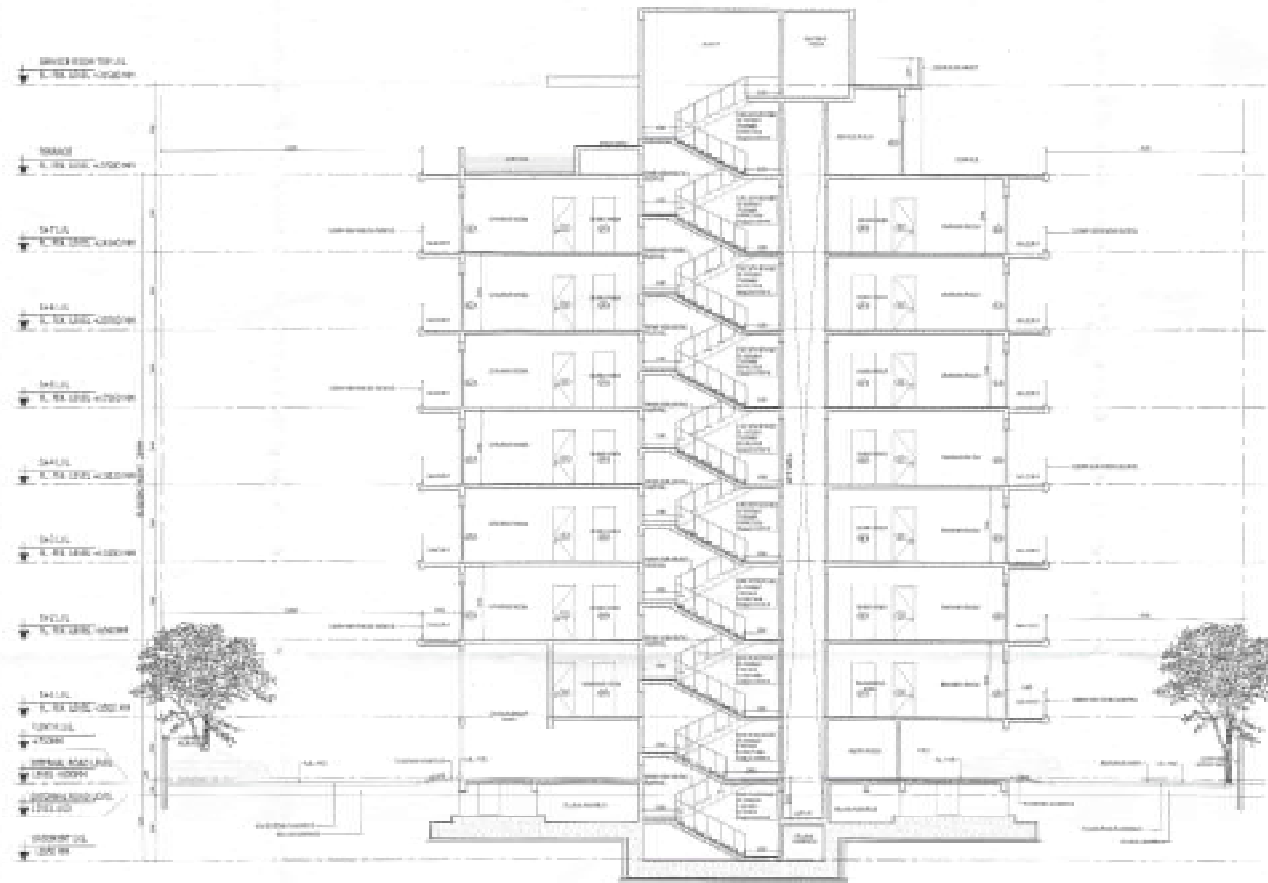

SECTION B
SCALE 1:100

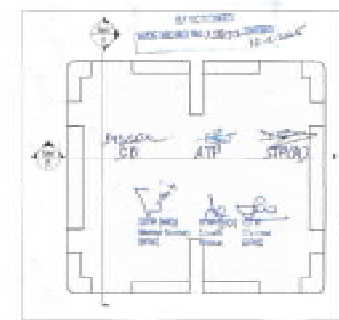

SUBMISSION DRAWING	
ARCHITECT	DESIGN PARK
	PROFESSIONAL
	COLLAPSED DESIGN, BUREAU 11004
CLIENT	
EMPEROR DEVELOPERS PVT. LTD.	
PROJECT DETAILS	
THE SDC EMPLOYER COOPERATIVE GROUP HOUSING SOCIETY LTD. RESIDENT CH & SECTOR CH & 17, RESIDENT DEVELOPED BY EMPEROR DEVELOPERS PVT. LTD.	
PROJECT NAME	
EMPEROR PARK	
DESIGNER SIGNATURE	ARCHITECT SIGNATURE
	
DRAWING TITLE	
SECTION B	
SHEET NO.	
10	
SCALE: 1:100	
DATE: 20/04/2020	