

Approved and sealed by the
competent authority
on 18/08/2007
Drawing No. 1155B Date 22/8/07

Supervising Engineer
HUDA, Faridabad

AREA CHART

TOTAL COVERAGE ON GROUND FLOOR	
1 TO 25	= 15942.884
1	= 22.30 SQ.M
2	= 3903.424
3	= 1570.554
4	= 3702.534
5	= 1628.844
6	= 1716.594
7	= 1290.512
8	= 2890.082
9	= 170.304
10	= 1700.392
11	= 1800.54
12	= 1800.54
13	= 2890.082
14	= 2441.36
15	= 1716.592
16	= 1800.54
17	= 1800.54
18	= 1716.592
19	= 1716.592
20	= 1716.592
21	= 1716.592
22	= 1716.592
23	= 1716.592
24	= 1716.592
25	= 1716.592
TOTAL	= 485.10 SQ.M

PROPOSED FAR ON GROUND FLOOR
= CIRCULATION AREA - B-C-I FIRE LIFT + STAIR
= 88.11 - 14.34 = 73.77 SQ.M

PROPOSED COVD AREA ON FIRST FLOOR TO FIFTEENTH FLOOR
SAME AS GROUND = 496.05 X 15 = 7740.75 SQ.M

PROPOSED PAR AREA ON FIRST FLOOR TO FIFTEENTH FLOOR
496.05 - (B-C-I-FIRE)
496.05 - 88.99 = 407.06 SQ.M

PROPOSED COVD AREA ON 16TH FLOOR
SAME AS GROUND = 496.05 X 15 = 7740.75 SQ.M

PROPOSED PAR AREA ON 16TH FLOOR
496.05 - 88.99 = 407.06 SQ.M

PROPOSED COVD AREA ON 17TH FLOOR
SAME AS 16TH FLOOR = 7740.75 SQ.M

PROPOSED PAR AREA ON 17TH FLOOR
496.05 - 88.99 = 407.06 SQ.M

PROPOSED COVD AREA ON 18TH FLOOR
SAME AS 17TH FLOOR = 7740.75 SQ.M

PROPOSED PAR AREA ON 20TH FLOOR
496.05 - 88.99 = 407.06 SQ.M

PROPOSED COVD AREA ON 21ST FLOOR
SAME AS 20TH FLOOR = 7740.75 SQ.M

PROPOSED PAR AREA ON 21ST FLOOR
496.05 - 88.99 = 407.06 SQ.M

PROPOSED COVD AREA ON 22ND FLOOR
SAME AS 21ST FLOOR = 7740.75 SQ.M

PROPOSED PAR AREA ON 22ND FLOOR
496.05 - 88.99 = 407.06 SQ.M

PROPOSED COVD AREA ON 23RD FLOOR
SAME AS 22ND FLOOR = 7740.75 SQ.M

PROPOSED PAR AREA ON 23RD FLOOR
496.05 - 88.99 = 407.06 SQ.M

PROPOSED COVD AREA ON 24TH FLOOR
SAME AS 23RD FLOOR = 7740.75 SQ.M

PROPOSED PAR AREA ON 24TH FLOOR
496.05 - 88.99 = 407.06 SQ.M

PROPOSED COVD AREA ON 25TH FLOOR
SAME AS 24TH FLOOR = 7740.75 SQ.M

PROPOSED PAR AREA ON 25TH FLOOR
496.05 - 88.99 = 407.06 SQ.M

PROPOSED COVD AREA ON 26TH FLOOR
SAME AS 25TH FLOOR = 7740.75 SQ.M

PROPOSED PAR AREA ON 26TH FLOOR
496.05 - 88.99 = 407.06 SQ.M

PROPOSED COVD AREA ON 27TH FLOOR
SAME AS 26TH FLOOR = 7740.75 SQ.M

PROPOSED PAR AREA ON 27TH FLOOR
496.05 - 88.99 = 407.06 SQ.M

PROPOSED COVD AREA ON 28TH FLOOR
SAME AS 27TH FLOOR = 7740.75 SQ.M

PROPOSED PAR AREA ON 28TH FLOOR
496.05 - 88.99 = 407.06 SQ.M

PROPOSED COVD AREA ON 29TH FLOOR
SAME AS 28TH FLOOR = 7740.75 SQ.M

PROPOSED PAR AREA ON 29TH FLOOR
496.05 - 88.99 = 407.06 SQ.M

PROPOSED COVD AREA ON 30TH FLOOR
SAME AS 29TH FLOOR = 7740.75 SQ.M

PROPOSED PAR AREA ON 30TH FLOOR
496.05 - 88.99 = 407.06 SQ.M

PROPOSED COVD AREA ON 31ST FLOOR
SAME AS 30TH FLOOR = 7740.75 SQ.M

PROPOSED PAR AREA ON 31ST FLOOR
496.05 - 88.99 = 407.06 SQ.M

PROPOSED COVD AREA ON 32ND FLOOR
SAME AS 31ST FLOOR = 7740.75 SQ.M

PROPOSED PAR AREA ON 32ND FLOOR
496.05 - 88.99 = 407.06 SQ.M

PROPOSED COVD AREA ON 33RD FLOOR
SAME AS 32ND FLOOR = 7740.75 SQ.M

PROPOSED PAR AREA ON 33RD FLOOR
496.05 - 88.99 = 407.06 SQ.M

PROPOSED COVD AREA ON 34TH FLOOR
SAME AS 33RD FLOOR = 7740.75 SQ.M

PROPOSED PAR AREA ON 34TH FLOOR
496.05 - 88.99 = 407.06 SQ.M

PROPOSED COVD AREA ON 35TH FLOOR
SAME AS 34TH FLOOR = 7740.75 SQ.M

PROPOSED PAR AREA ON 35TH FLOOR
496.05 - 88.99 = 407.06 SQ.M

PROPOSED COVD AREA ON 36TH FLOOR
SAME AS 35TH FLOOR = 7740.75 SQ.M

PROPOSED PAR AREA ON 36TH FLOOR
496.05 - 88.99 = 407.06 SQ.M

SANCTIONED

Madhur & Kapre Associates Pvt. Ltd.
C-509 VASANT KUNJ NEW DELHI - 110016, TEL: 011-6874652 (122076)

PROPOSED BUILDING PLANS FOR RESIDENTIAL
GROUP HOUSING SCHEME (LICENCE NO. 225 OF
2007 DATED 18-9-2007) MEASURING 18.05 ACRES
IN SECTOR-80, FARIDABAD BEING DEVELOPED
BY M/S CROWN INFRABUILD PVT. LTD.

TOWER-3
3 BED UNIT
AREA DETAILS & TERRACE PLANS


APPROVED BY
At: LAVESH KUNJAL
C-509 VASANT KUNJ NEW DELHI - 110016, TEL: 011-6874652 (122076)

APPROVED BY
At: LAVESH KUNJAL
C-509 VASANT KUNJ NEW DELHI - 110016, TEL: 011-6874652 (122076)






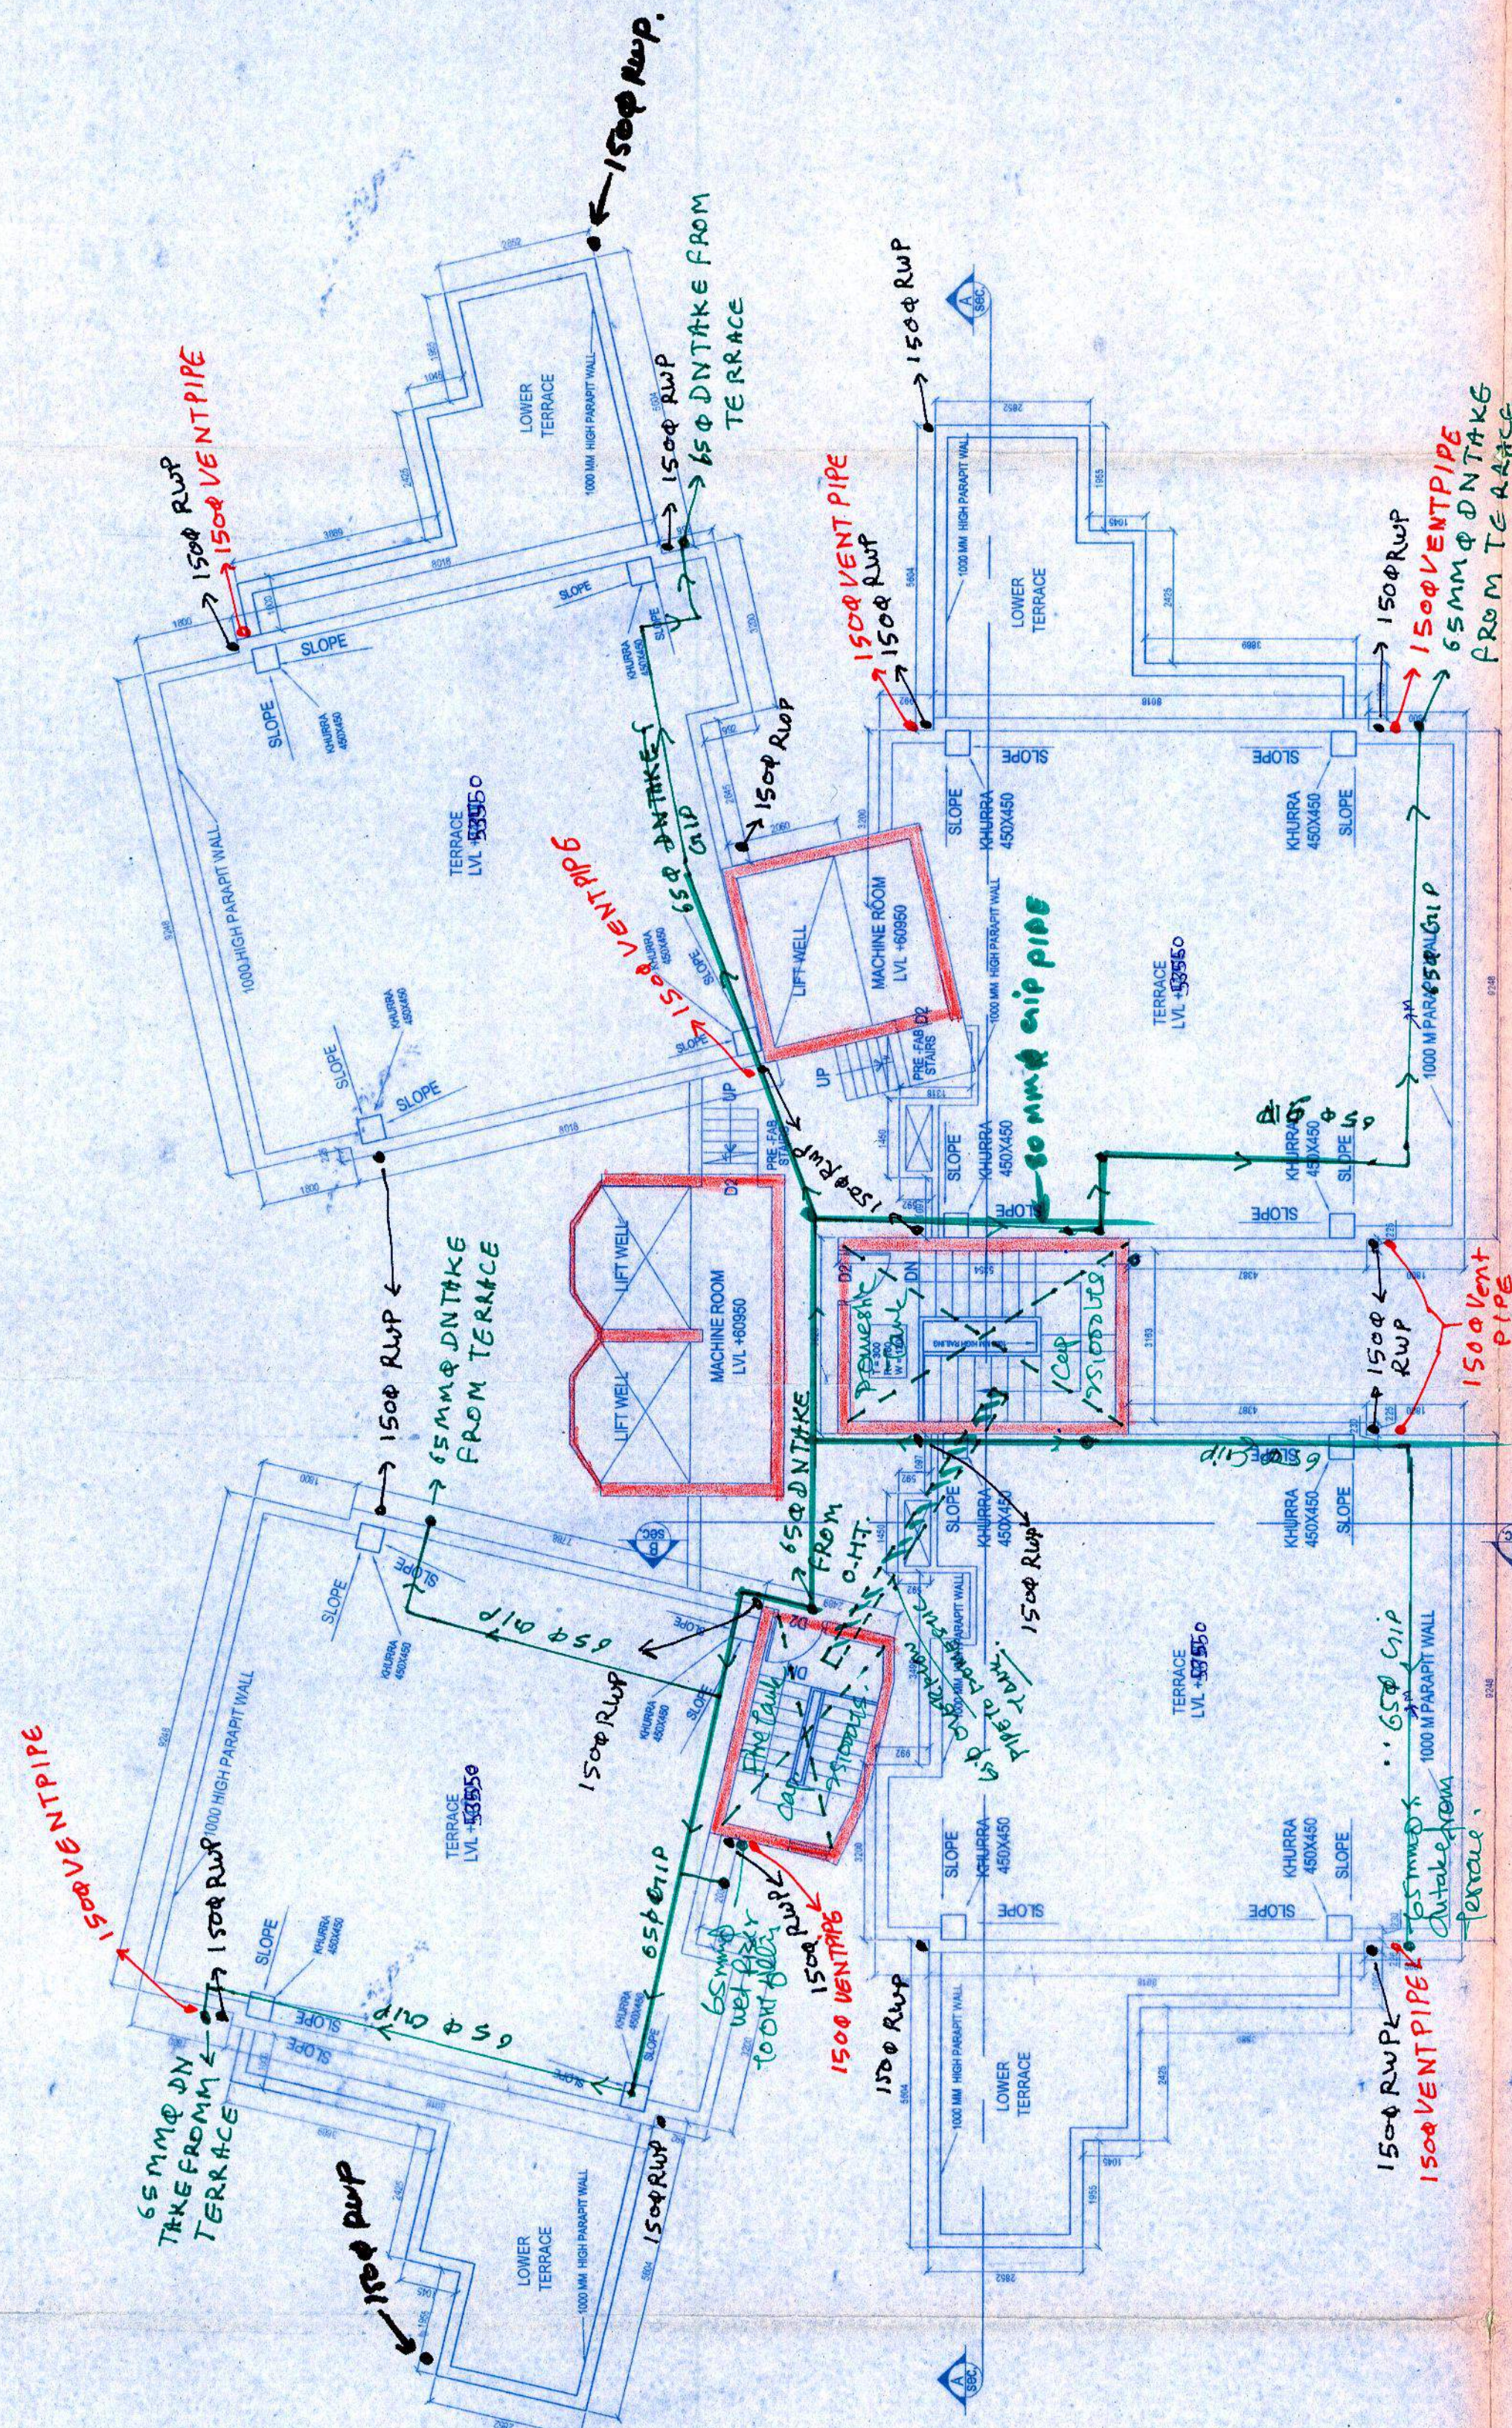


TERRACE PLAN

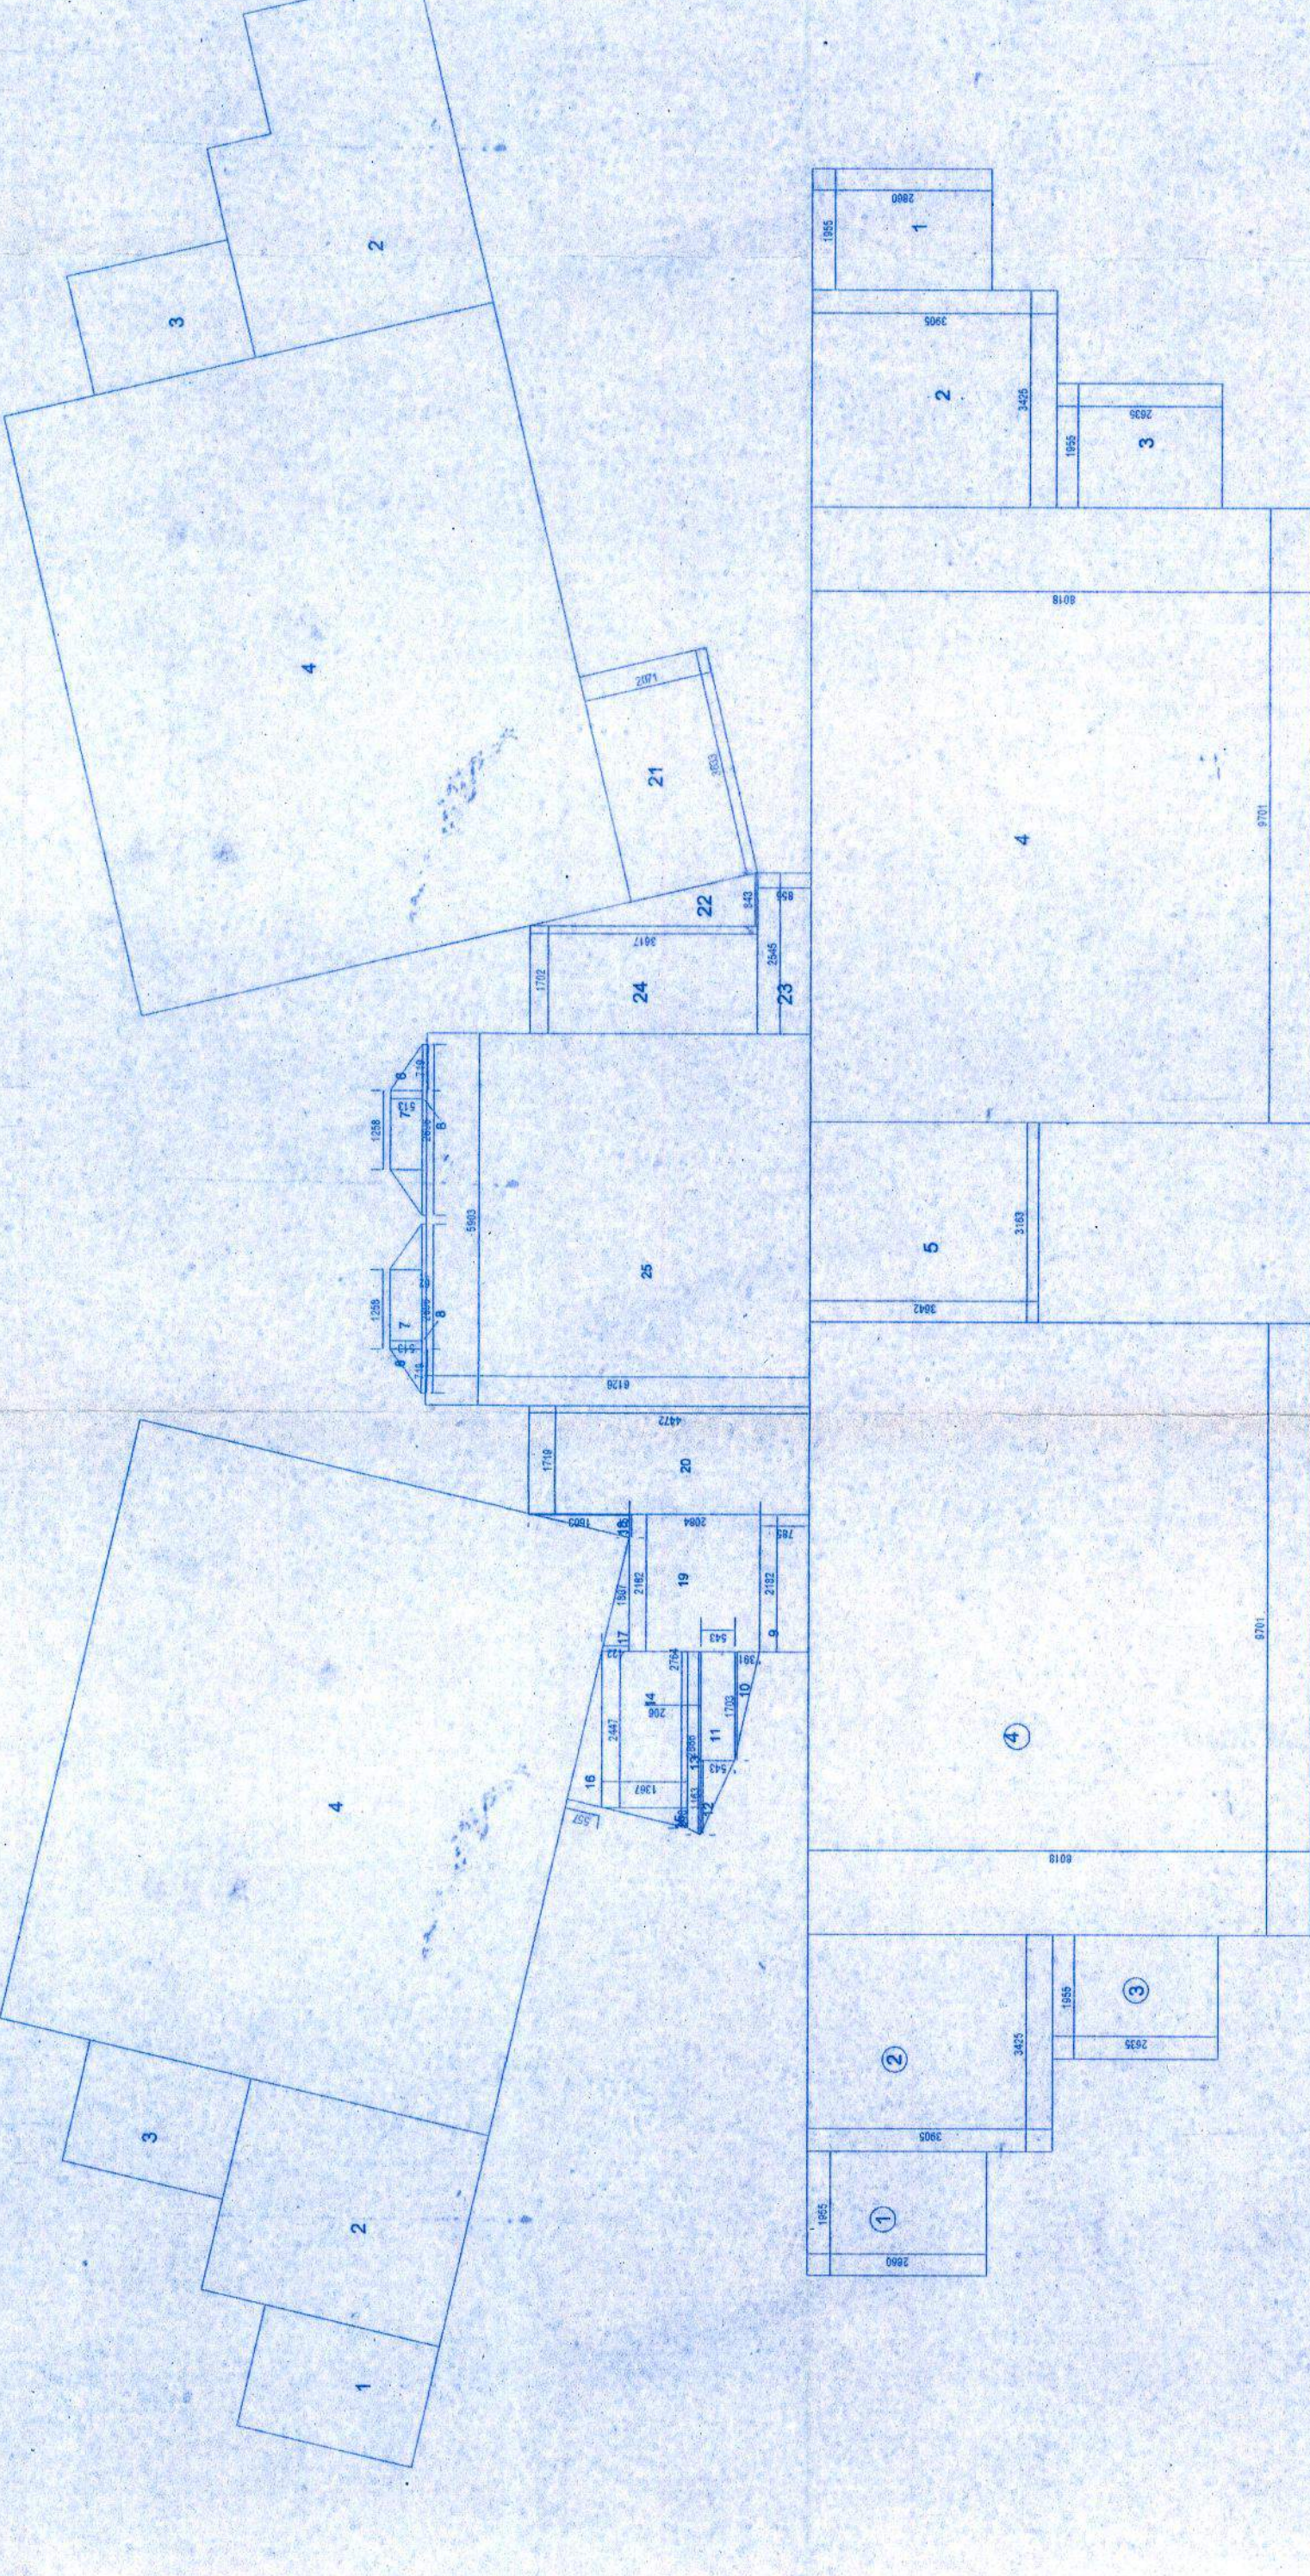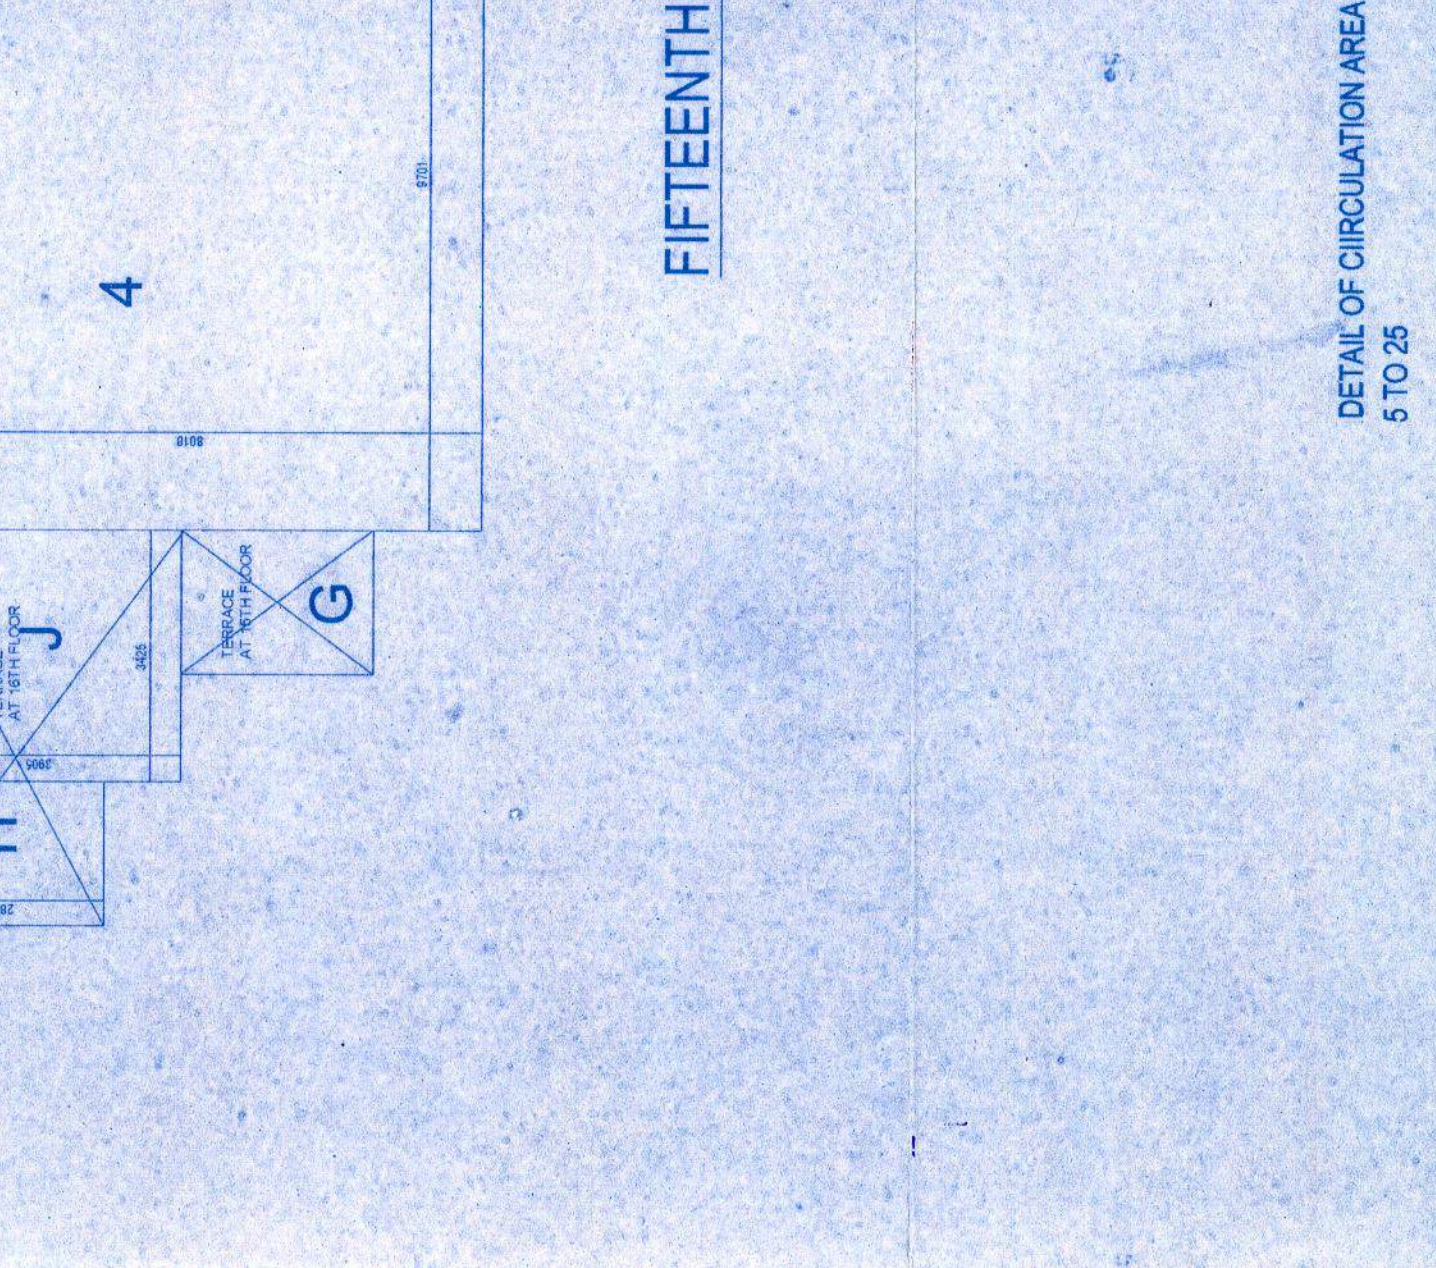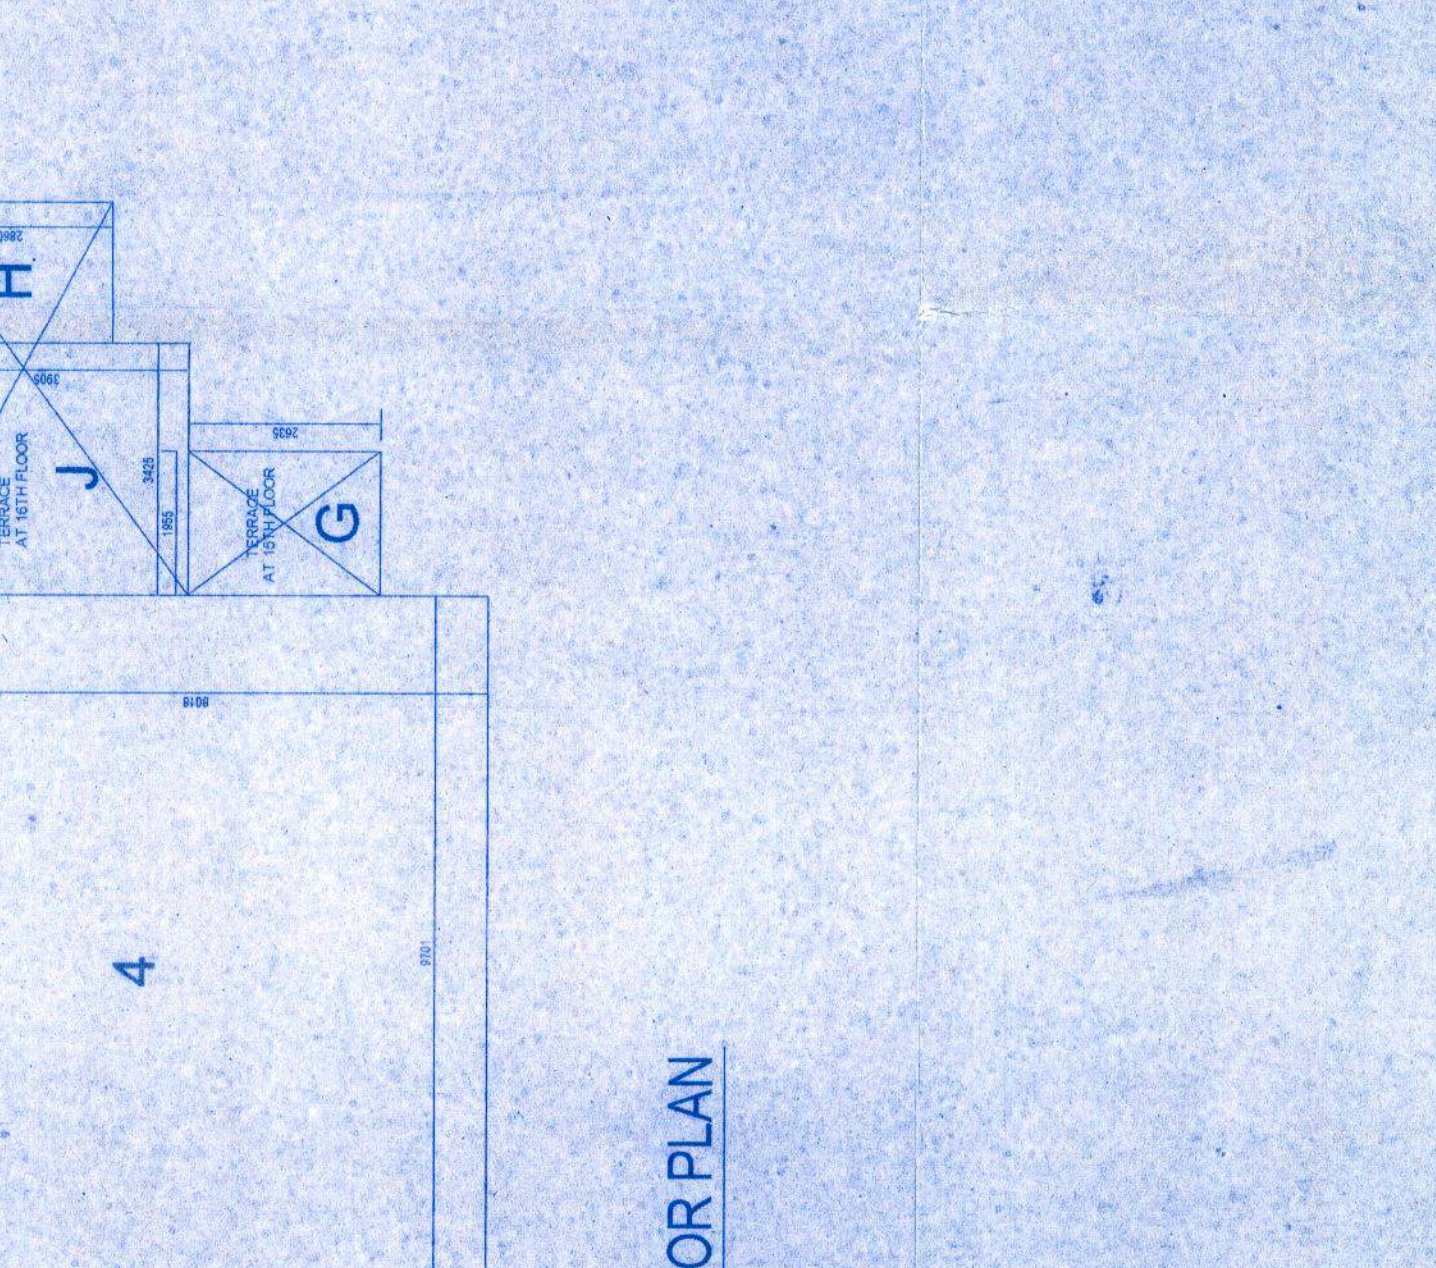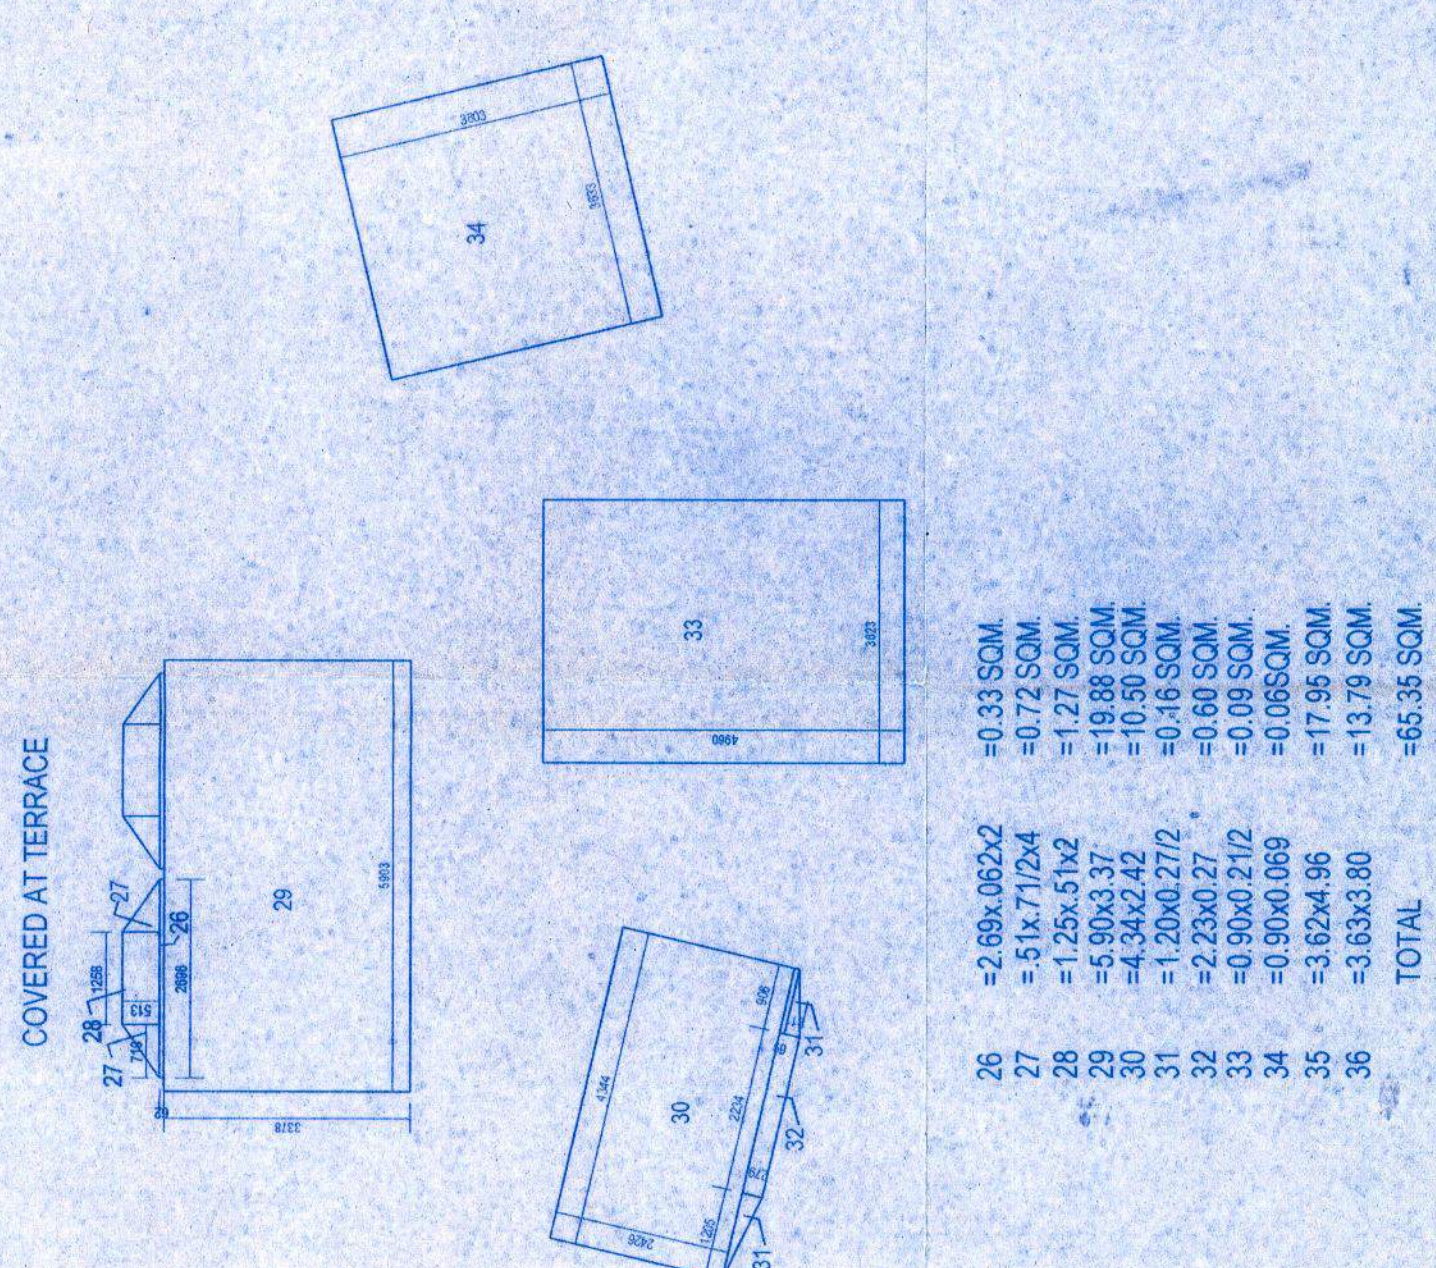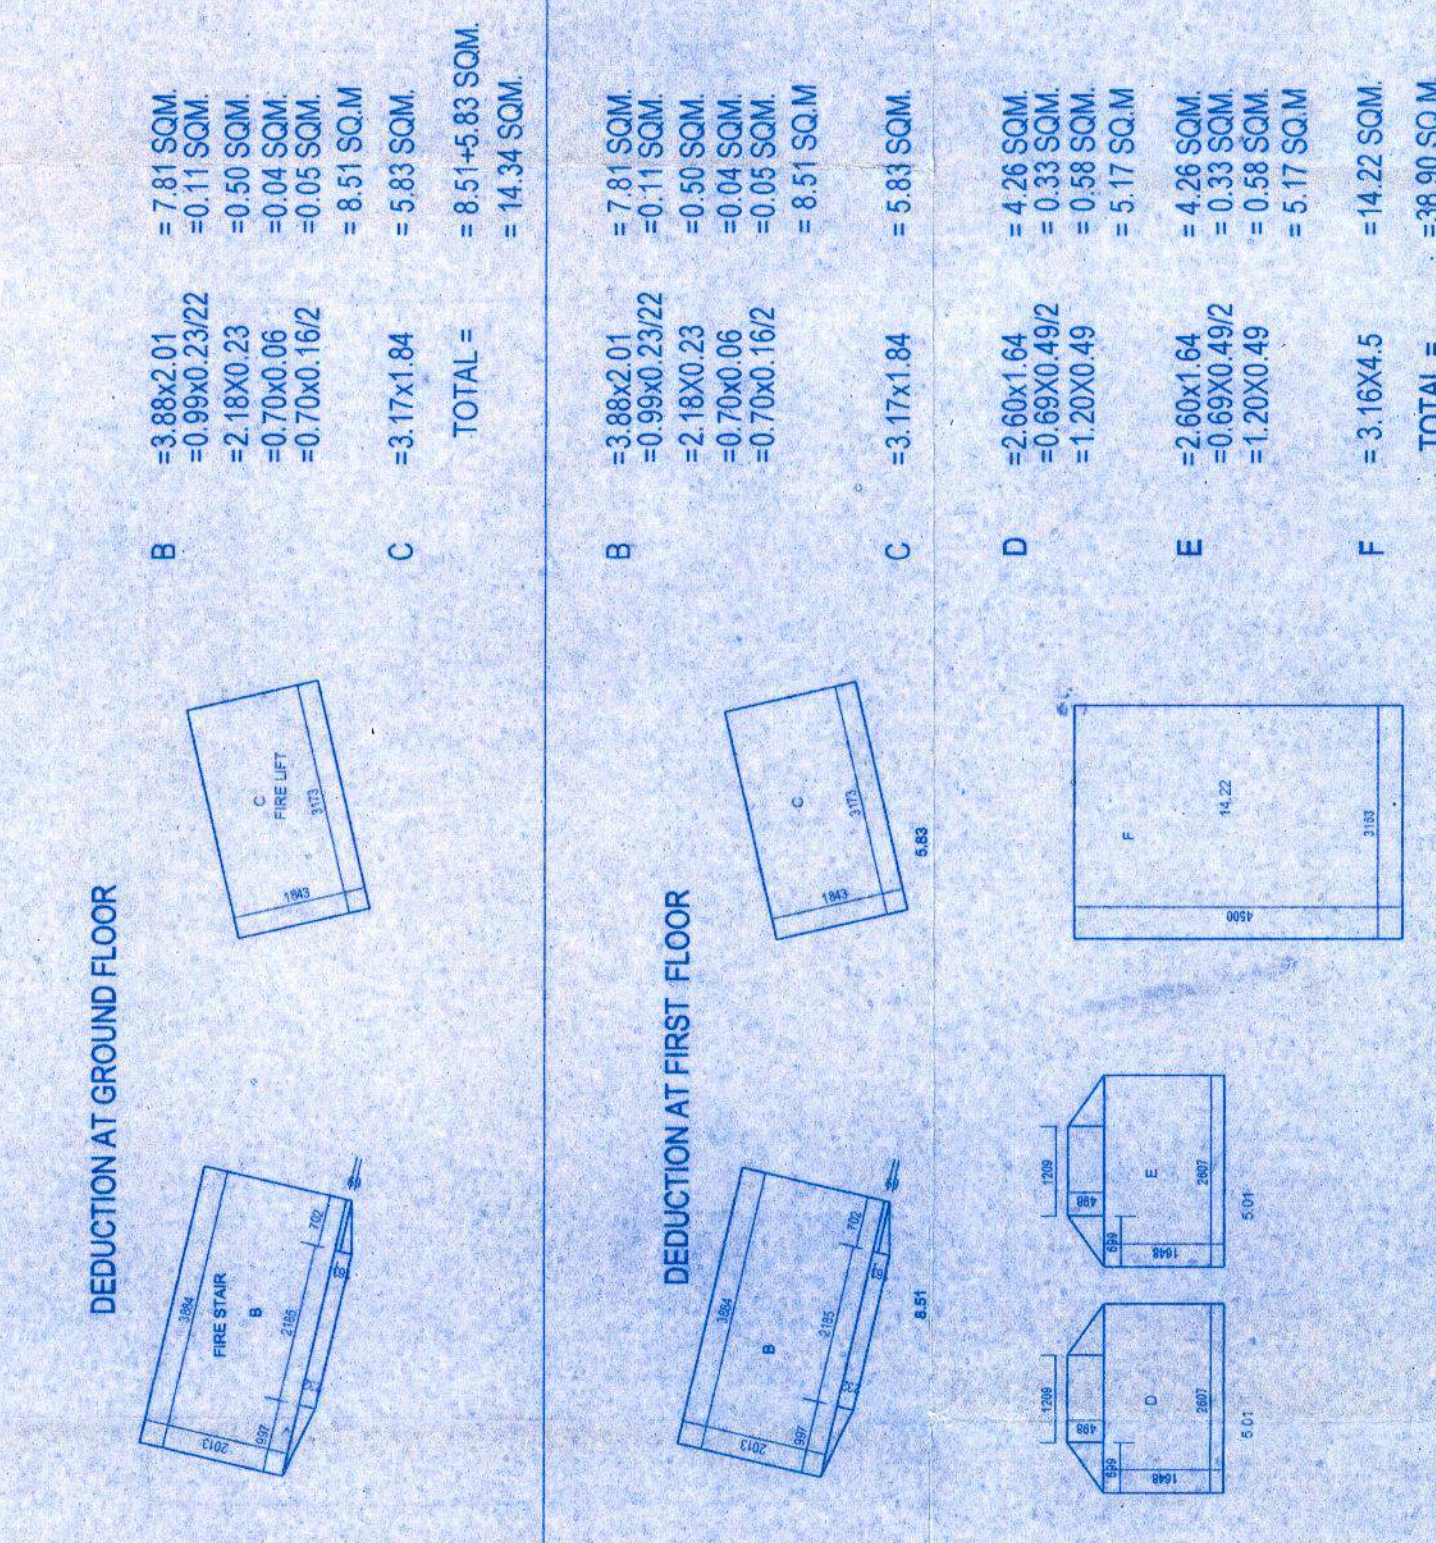

GROUND FLOOR PLAN

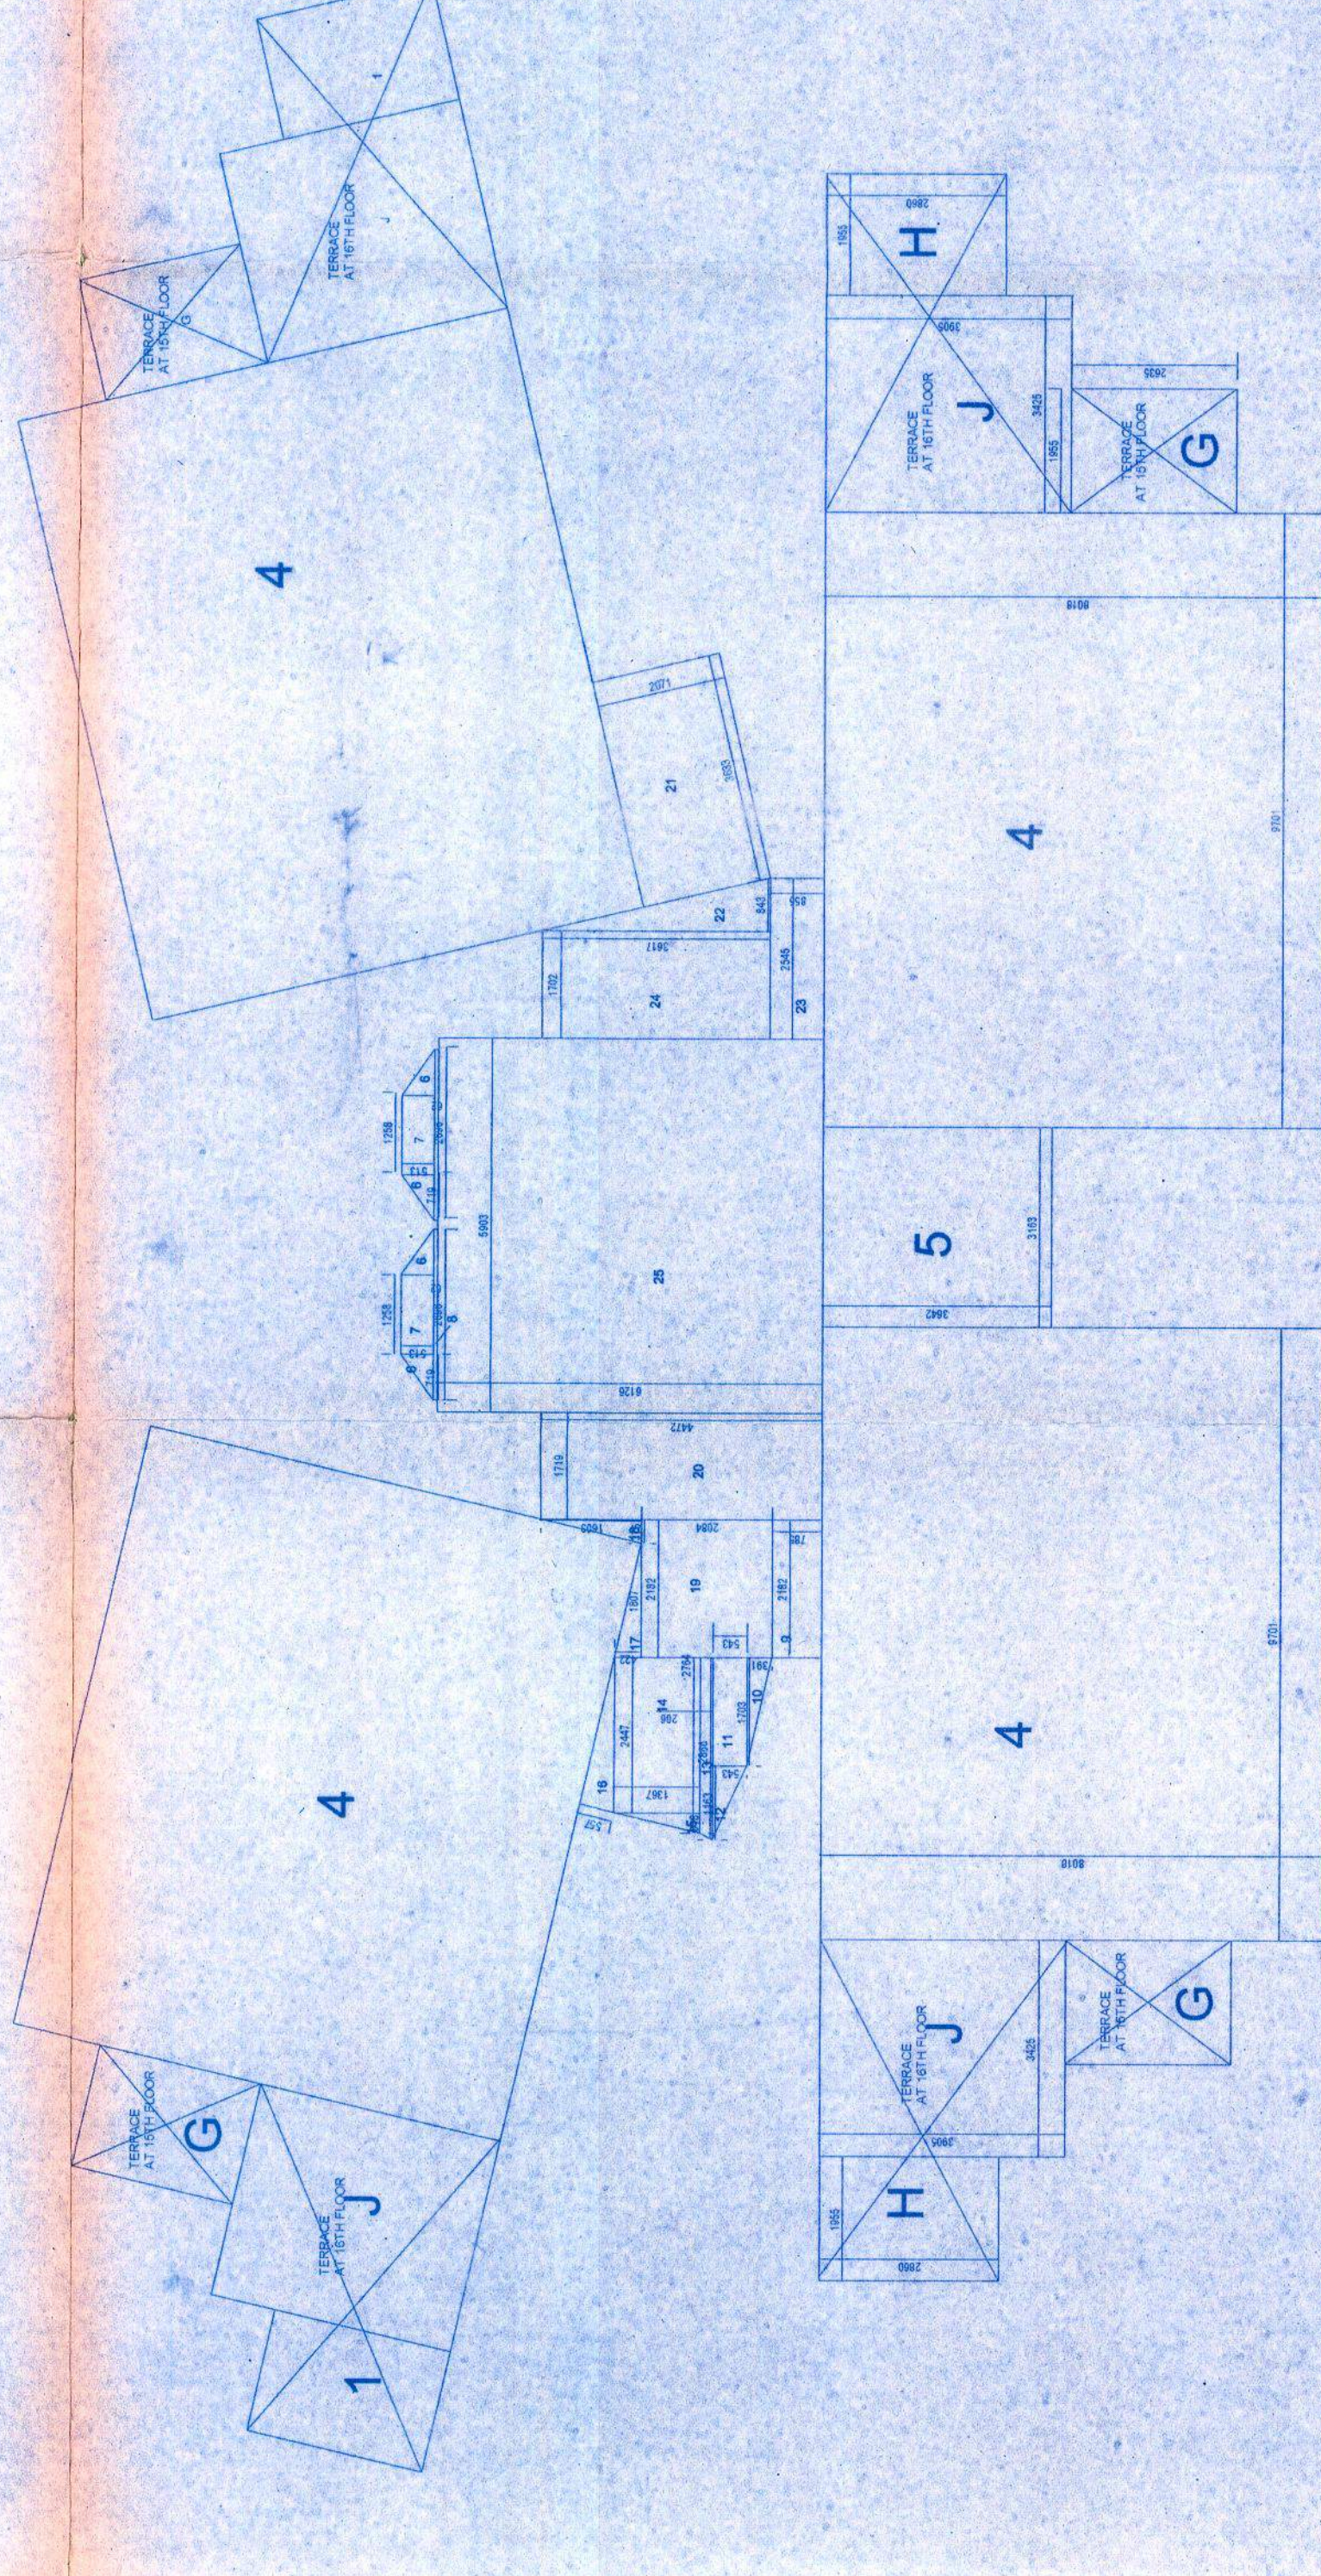

FIFTEENTH & SIXTEENTH FLOOR PLAN

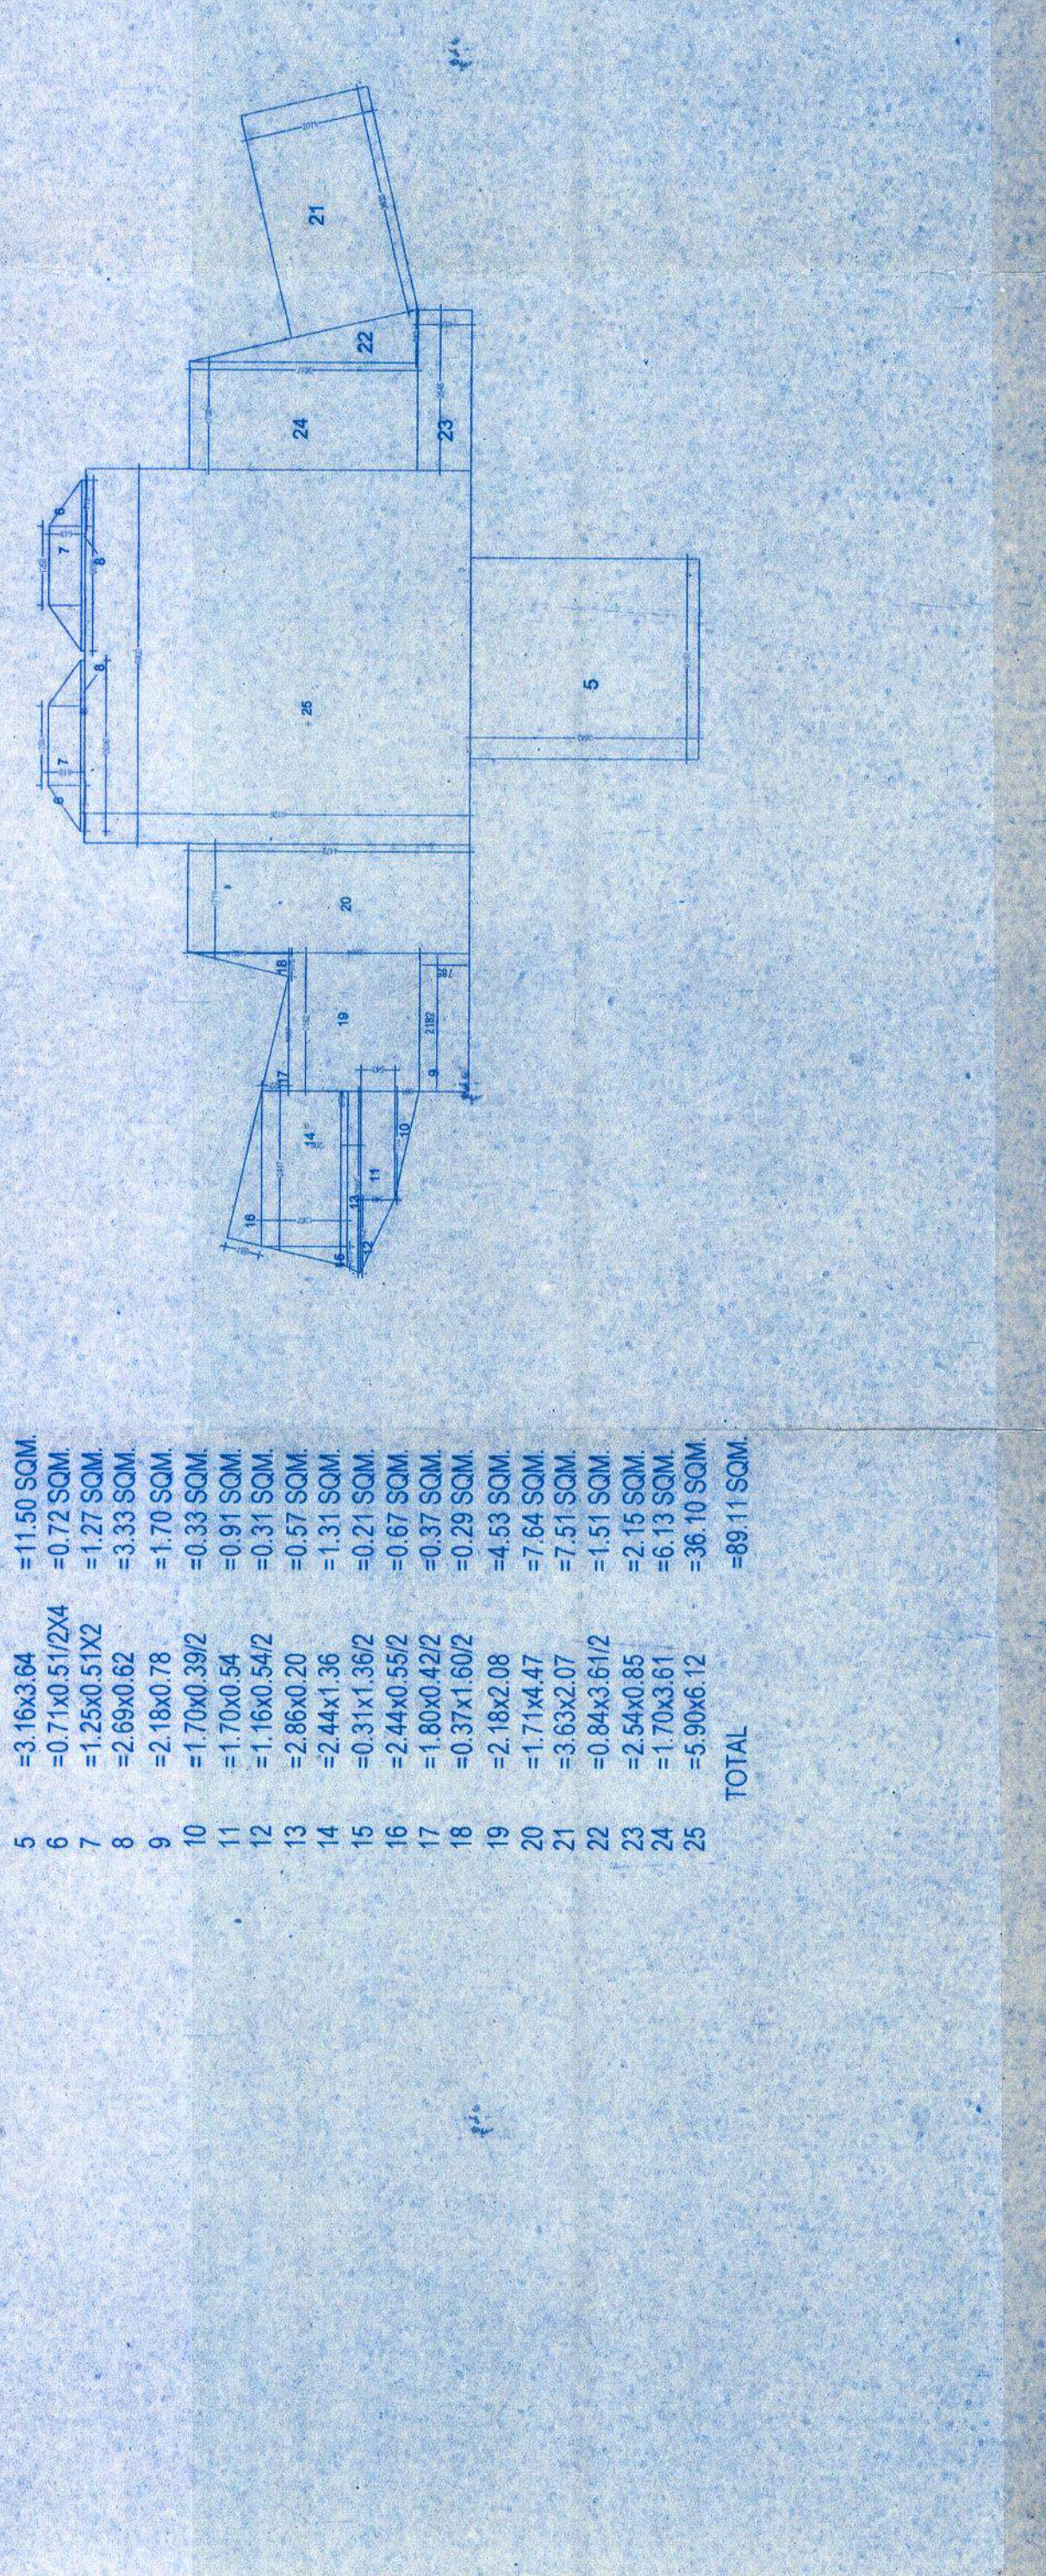

DETAIL OF CIRCULATION AREA	
5 TO 25	= 1150 SQ.M
5	= 3.1624 SQ.M
6	= 1.7205 SQ.M
7	= 1.7205 SQ.M
8	= 2.8900 SQ.M
9	= 1.7000 SQ.M
10	= 1.7000 SQ.M
11	= 1.7000 SQ.M
12	= 2.8900 SQ.M
13	= 1.7000 SQ.M
14	= 2.4413 SQ.M
15	= 0.3113 SQ.M
16	= 2.4413 SQ.M
17	= 1.7000 SQ.M
18	= 1.7000 SQ.M
19	= 2.8900 SQ.M
20	= 1.7000 SQ.M
21	= 1.7000 SQ.M
22	= 2.8900 SQ.M
23	= 1.7000 SQ.M
24	= 1.7000 SQ.M
25	= 1.7000 SQ.M
TOTAL	= 88.11 SQ.M