

1. BUILDING WILL BE DESIGNED (STRUCTURES)
AS PER RELEVANT IS CODES FOR EARTH QUAKE
RESISTANCE.

PROPOSED BUILDING PLANS OF PHASE VIII (PRIVANA NORTH) FALLING UNDER RESIDENTIAL COLONY UNDER NEW INTEGRATED LICENSING POLICY (NILP) DATED 11.05.2022 ON LAND MEASURING 116.28625 ACRES (LICENCE NO. 219 OF 2023 DATED 25-10-23.) (AN AREA MEASURING 103.06625 ACRES MIGRATION FROM LICENCE NO. 27 OF 2012 DATED 02.04.2012 AND 13.24 ACRES AS FRESH APPLICANT AREA IN SECTOR - 76 & 77, GURGRAM MANAGER URBAN COMPLEX BEING DEVELOPED BY DLF LTD IN COLLABORATION WITH LAND OWNERS AND IT'S ASSOCIATE COMPANIES

 **DESIGN FORUM**
INTERNATIONAL

Address : K-47, KAILASH COLONY, NEW
DELHI -48
Phone : 011-46556600, 46556601, FAX -
46556601
Website: www.designforuminternational.com

RSMS
ARCHITECTS

RSMS ARCHITECTS PVT. LTD.
69, Nora Niwas Bhawani Kunj
(Behind D2), Vasant Kunj,
New Delhi-110070.
Tel.: 011-26898616, 26898617
www.rsms-arch.com

<i>H. Shams</i> S.T.P. (HQ) Member Secretary BPAC.	<i>[Signature]</i> S.T.P. (G) Member BPAC.	<i>[Signature]</i> C.T.P. (HR) Chairman BPAC.	<i>[Signature]</i> ATP/HQ
--	--	---	---

Checked and found ok for Public Health
(Internal) Service only subject to comments in
in forwarding letter No. 75012..... DU 10/2/95

JD&T)
MEMBER
BPAC


SANCTIONED
TO BE READ WITH THE OFFICE
MEMO NO. 1689

Superintending Engineer (HQ)
for Chief Engineer
HSPV, Panchkula

MANISH KUMAR CA/2008/42027	MANISH KUMAR CA/2008/42027
For DLF Limited <i>Manish</i>	& SIGNATURE

FEB. - 2025	Scale : 1:100	
Drawing Title: - 26TH REFUGE FLOOR PLAN OF AREA CALCULATION		
Drawing No:		TA-07

02-11042025

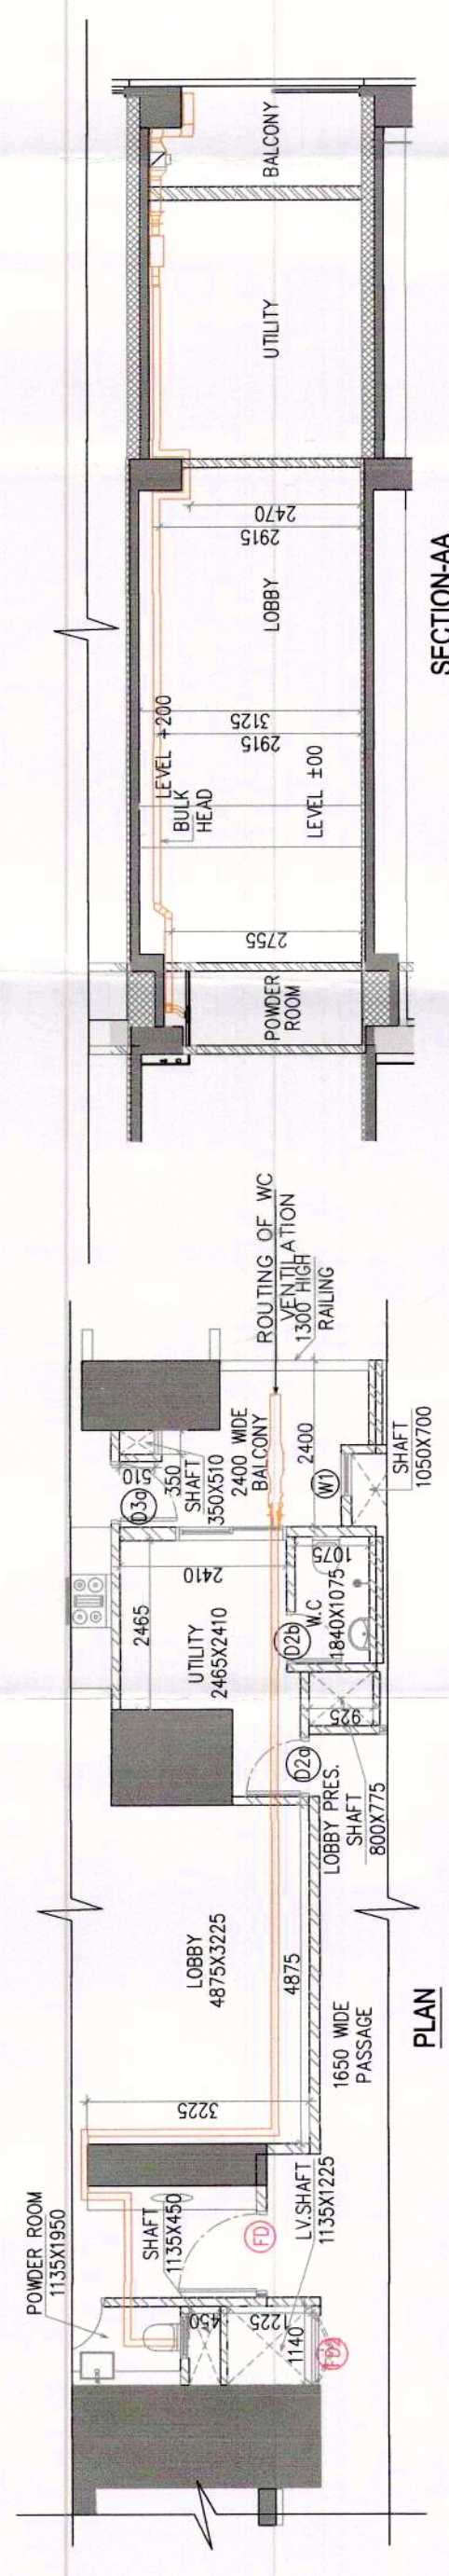

TYPICAL MECHANICAL VENTILATION CALCULATION FOR POWDER ROOM							
S. NO.	LOCATION	AREA	HEIGHT	DESIGN CHN VOLUME	SELECTED EXHAUST FAN	FAN SIZE	EXHAUST DUCT SIZE (DIA) (FT) (MM)
1	TYPICAL MECHANICAL VENTILATION FOR POWDER ROOM						
1.1	POWDER ROOM	26.4	9	238	47.60	18" (30cm) cassette in the fan	150 1100(29)

DOOR AND WINDOW SCHEDULE		SULLIVAN		FIN
S/L	NAME	MMF	MMF	INT/EXT
1	01	2400	0	2400 -
2	02	2400	0	2400 -
3	03	2400	0	2400 -
4	04	2400	0	2400 -
5	05	2400	0	2400 -
6	06	2400	0	2400 -
7	07	2400	0	2400 -
8	08	2400	0	2400 -
9	09	2400	0	2400 -
10	10	2400	0	2400 -
11	11	2400	0	2400 -
12	12	2400	0	2400 -
13	13	2400	0	2400 -
14	14	2400	0	2400 -
15	15	2400	0	2400 -
16	16	2400	0	2400 -
17	17	2400	0	2400 -
18	18	2400	0	2400 -
19	19	2400	0	2400 -
20	20	2400	0	2400 -


[illegible]

DIMENSION LEGEND:	
1525	ARCHITECTURE DIM.
1525	AREA DIM.


[illegible][illegible]

EXPRESS - C	NON-FLARE AREA (COUNT)									
	1	2	3	4	5	6	7	8	9	10
1	X	1,372	X	1,550						2,068
2	X	1,464	X	1,550						2,068
3	X	5,592	X	5,592						19,113
4	X	1,464	X	1,550						2,068
5	X	0,132	X	2,605						0,228
6	X	1,464	X	1,550						2,068
7	X	13,472	X	8,052 X 1451						2,068
8	X	0,132	X	1,464						0,228
9	X	0,688	X	1,464						0,687
10	X	1,464	X	1,550						2,068
11	X	13,472	X	8,052 X 1451						2,068
12	X	1,464	X	1,550						2,068
13	X	1,464	X	1,550						2,068
14	X	6,192	X	3,370						2,068
15	X	1,464	X	1,550						2,068
16	X	1,464	X	1,550						2,068
17	X	6,192	X	3,370						2,068
18	X	1,464	X	1,550						2,068
19	X	1,464	X	1,550						2,068
GROSS - D		NON FAR AREA (DEUT)			TOTAL	340.473	SOM
r1	1	2	3	4	5	6	7
r2	1	2	3	4	5	6	7
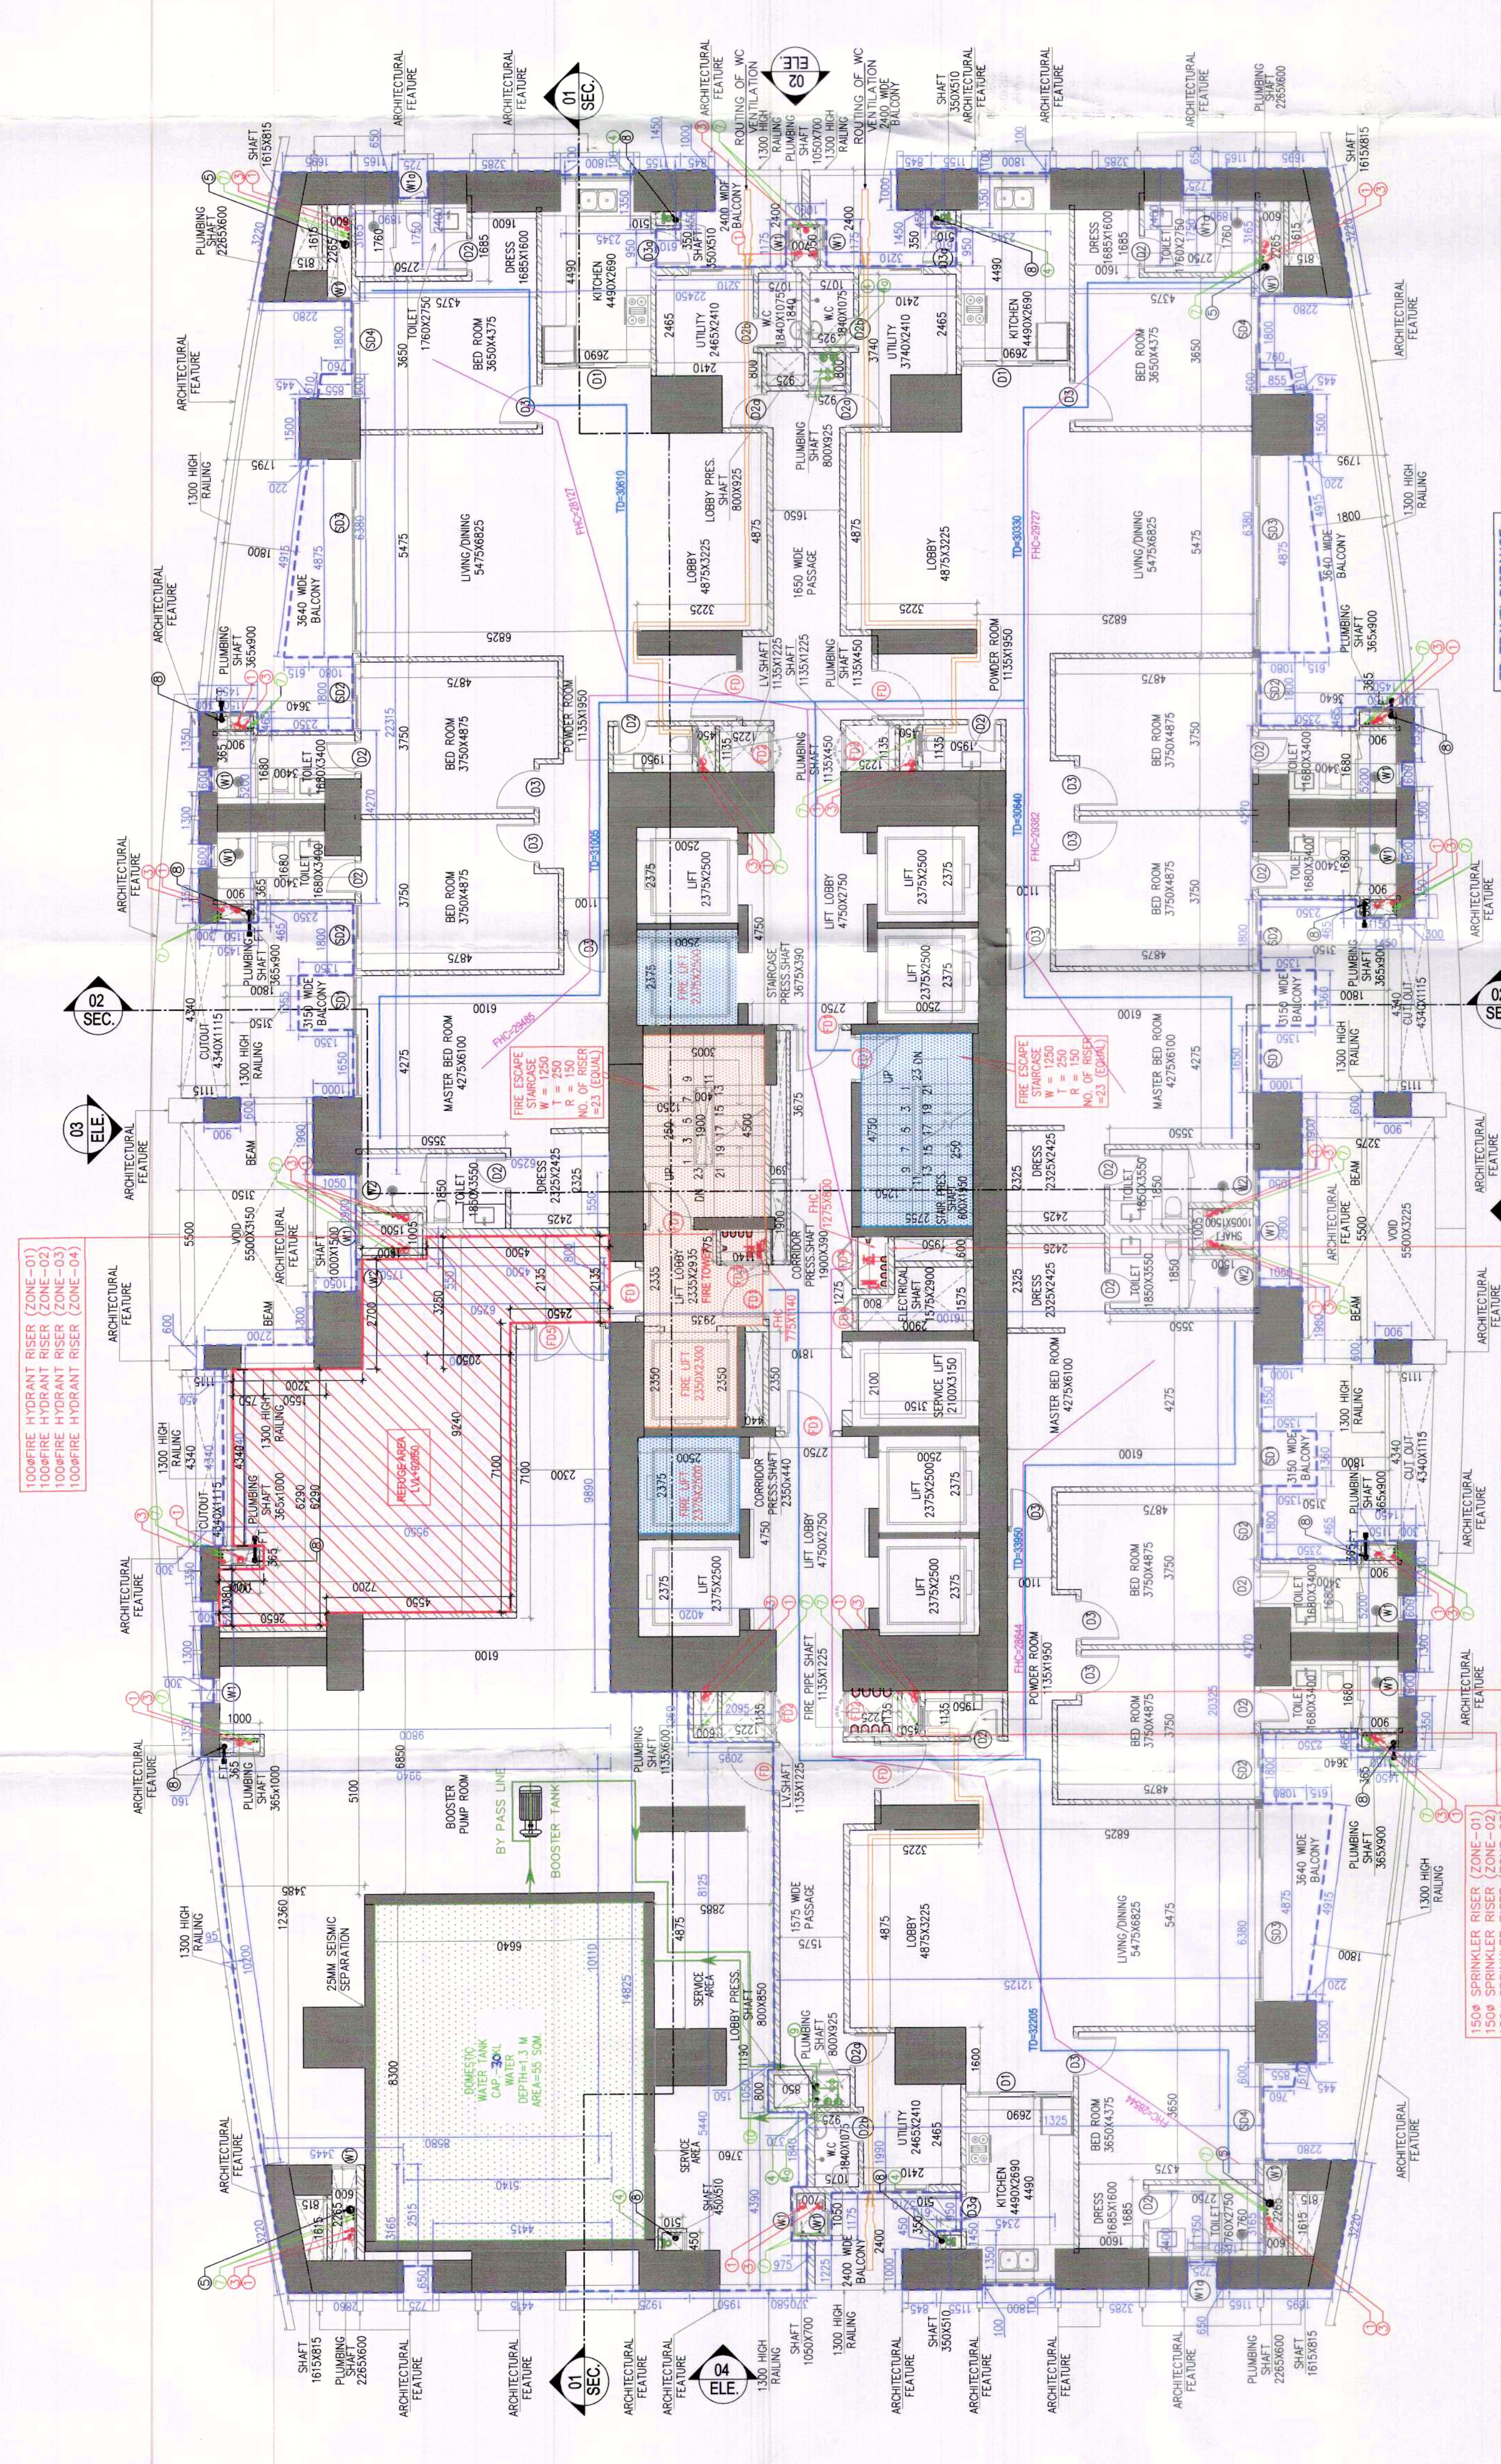[illegible]

26TH (REFUGE) FLOOR PLAN
LVL+92050
TOWER-A/C

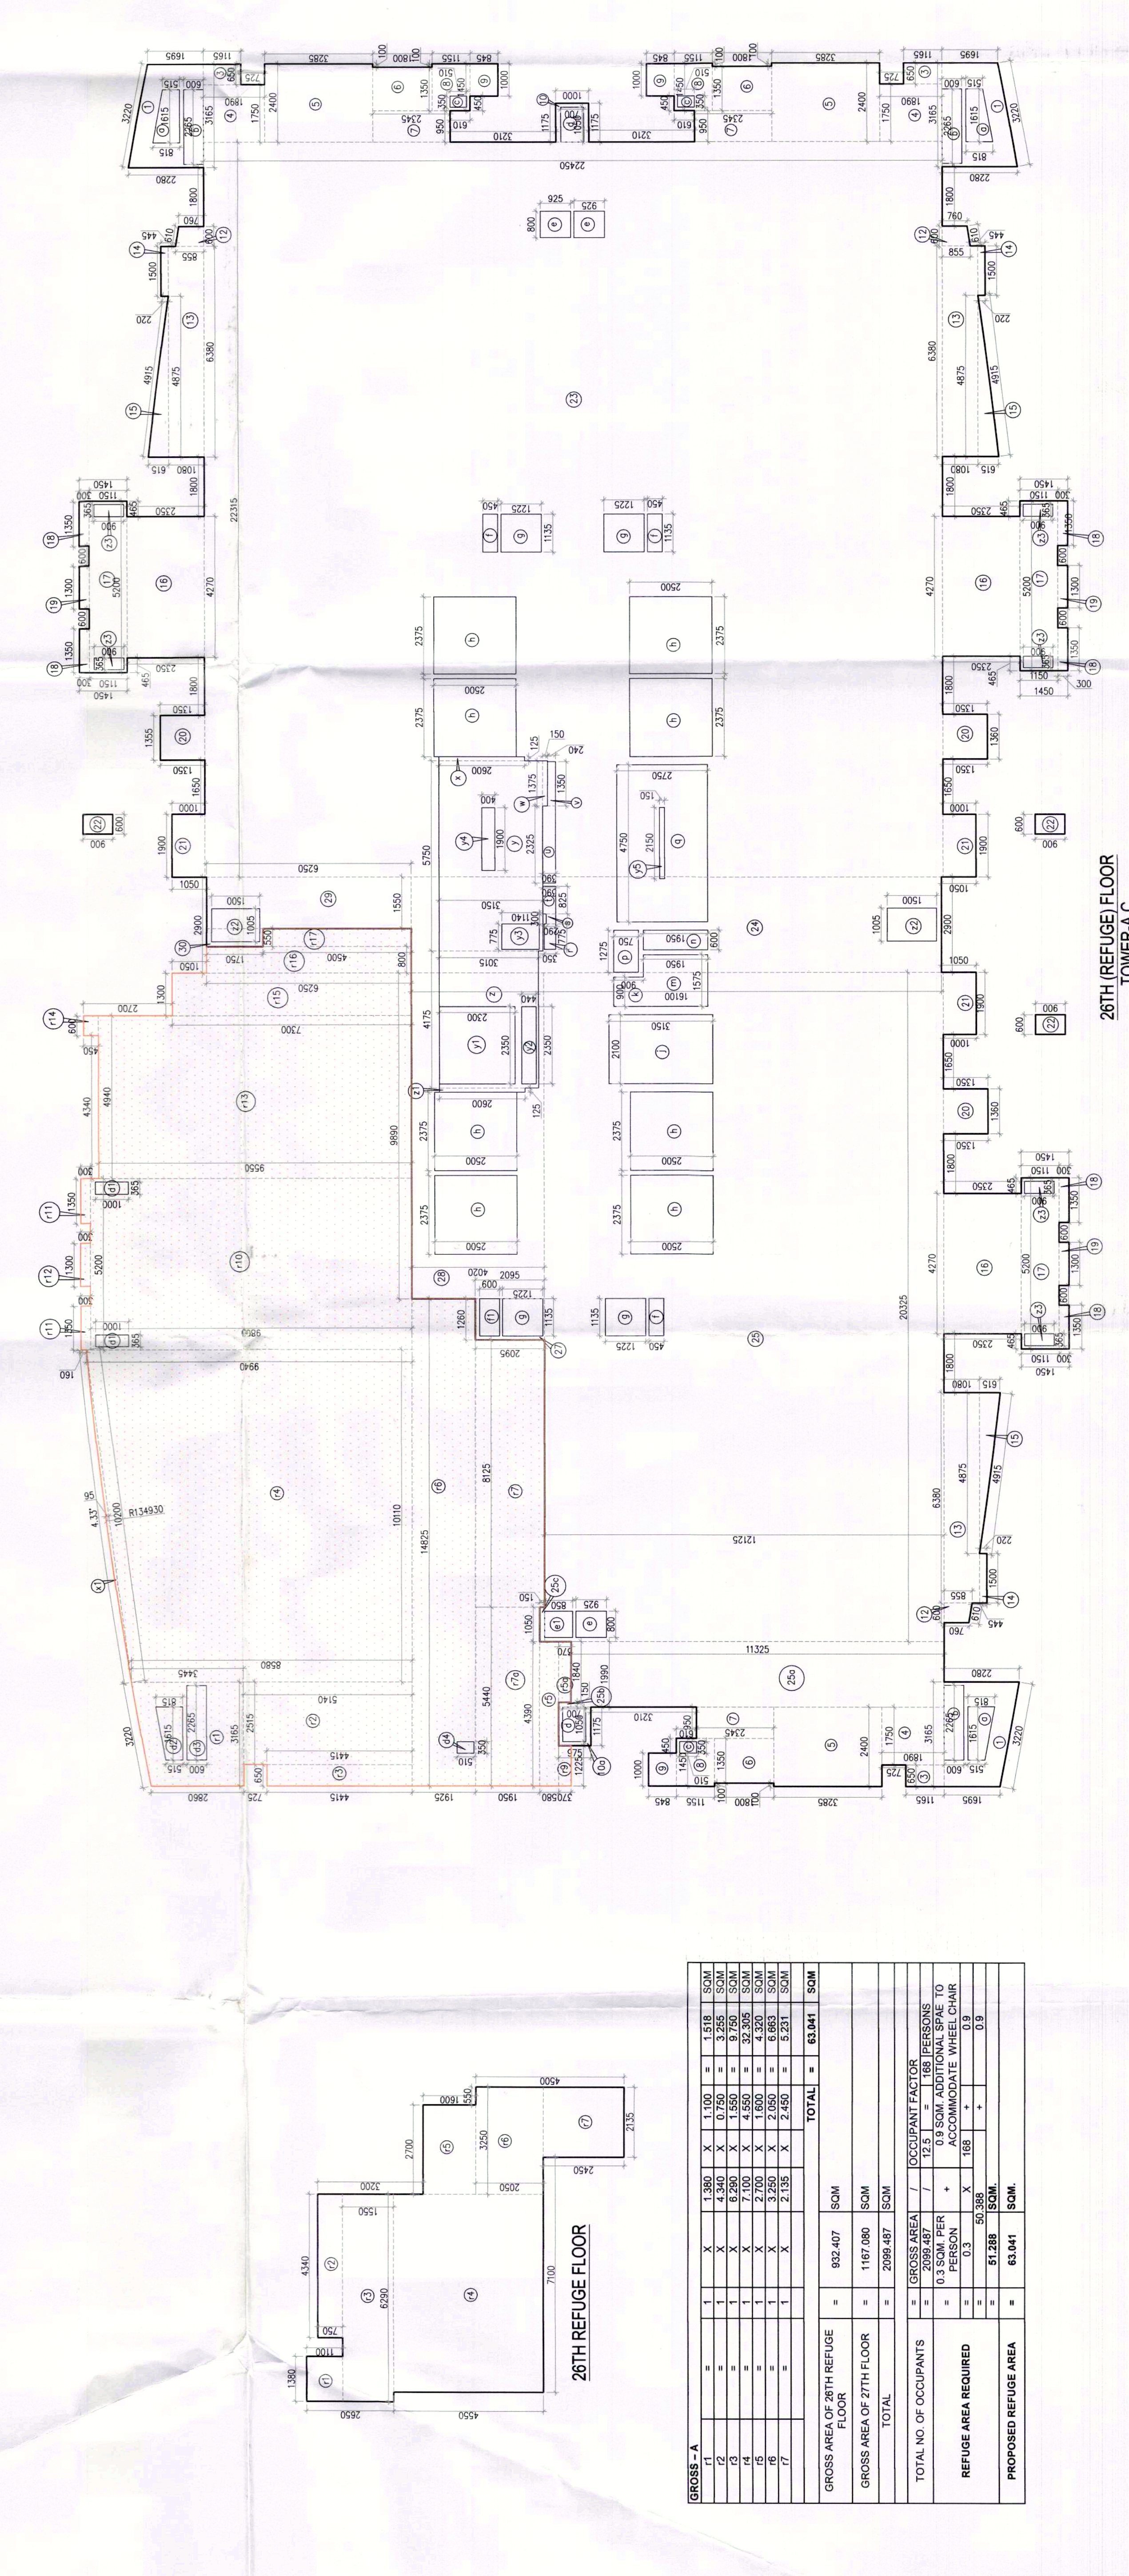

26TH (REFUGE) FLOOR
TOWER-A,C

GROSS - 1	1	=	X	1,380	X	1,100	=	1,518	SQM
	2	=	X	1,380	X	1,100	=	1,518	SQM
	3	=	X	6,900	X	6,900	=	9,792	SQM
	4	=	X	7,100	X	1,600	=	24,200	SQM
	5	=	X	7,100	X	1,600	=	24,200	SQM
	6	=	X	3,250	X	2,400	=	6,653	SQM
	7	=	X	3,250	X	2,400	=	6,653	SQM
	8	=	X	2,125	X	2,000	=	4,225	SQM
			TOTAL				63,441	SQM	
GROSS AREA OF 26TH REFUGE FLOOR				=	932,467	SQM			
GROSS AREA OF 27TH FLOOR				=	209,687	SQM			
TOTAL				=	209,687	SQM			
TOTAL NO. OF OCCUPANTS				=	GROSS AREA / 15				
REFUGEE AREA REQUIRED				=	13,536 PER PERSON	TOTAL ADDITIONAL SQM TO ACCOMMODATE WHEEL CHAIR			
				=	13,536	X	102	=	1,380,720
								91,360	SQM
PROPOSED REFUGEE AREA				=	13,536	X	102	=	1,380,720
								91,360	SQM