



SCHEDULE OF DOOR'S & WINDOWS			
ITEMS	SIZE	C.L.	L.L.
D1	750x2100	0.0	2100
D2	900x2100	0.0	2100
D3	1000x2100	0.0	2100
D4	1200x2100	0.0	2100
DW1	1500x2550	0.0	2550
DW2	2850x2550	0.0	2550
W1	480x760	0.0	2550
W2	600x900	1800	2550
W3	700x900	1800	2550
W4	750x900	1800	2550
W5	1000x1550	1000	2550




EIGHTEENTH FLOOR PLAN (PENTHOUSE)

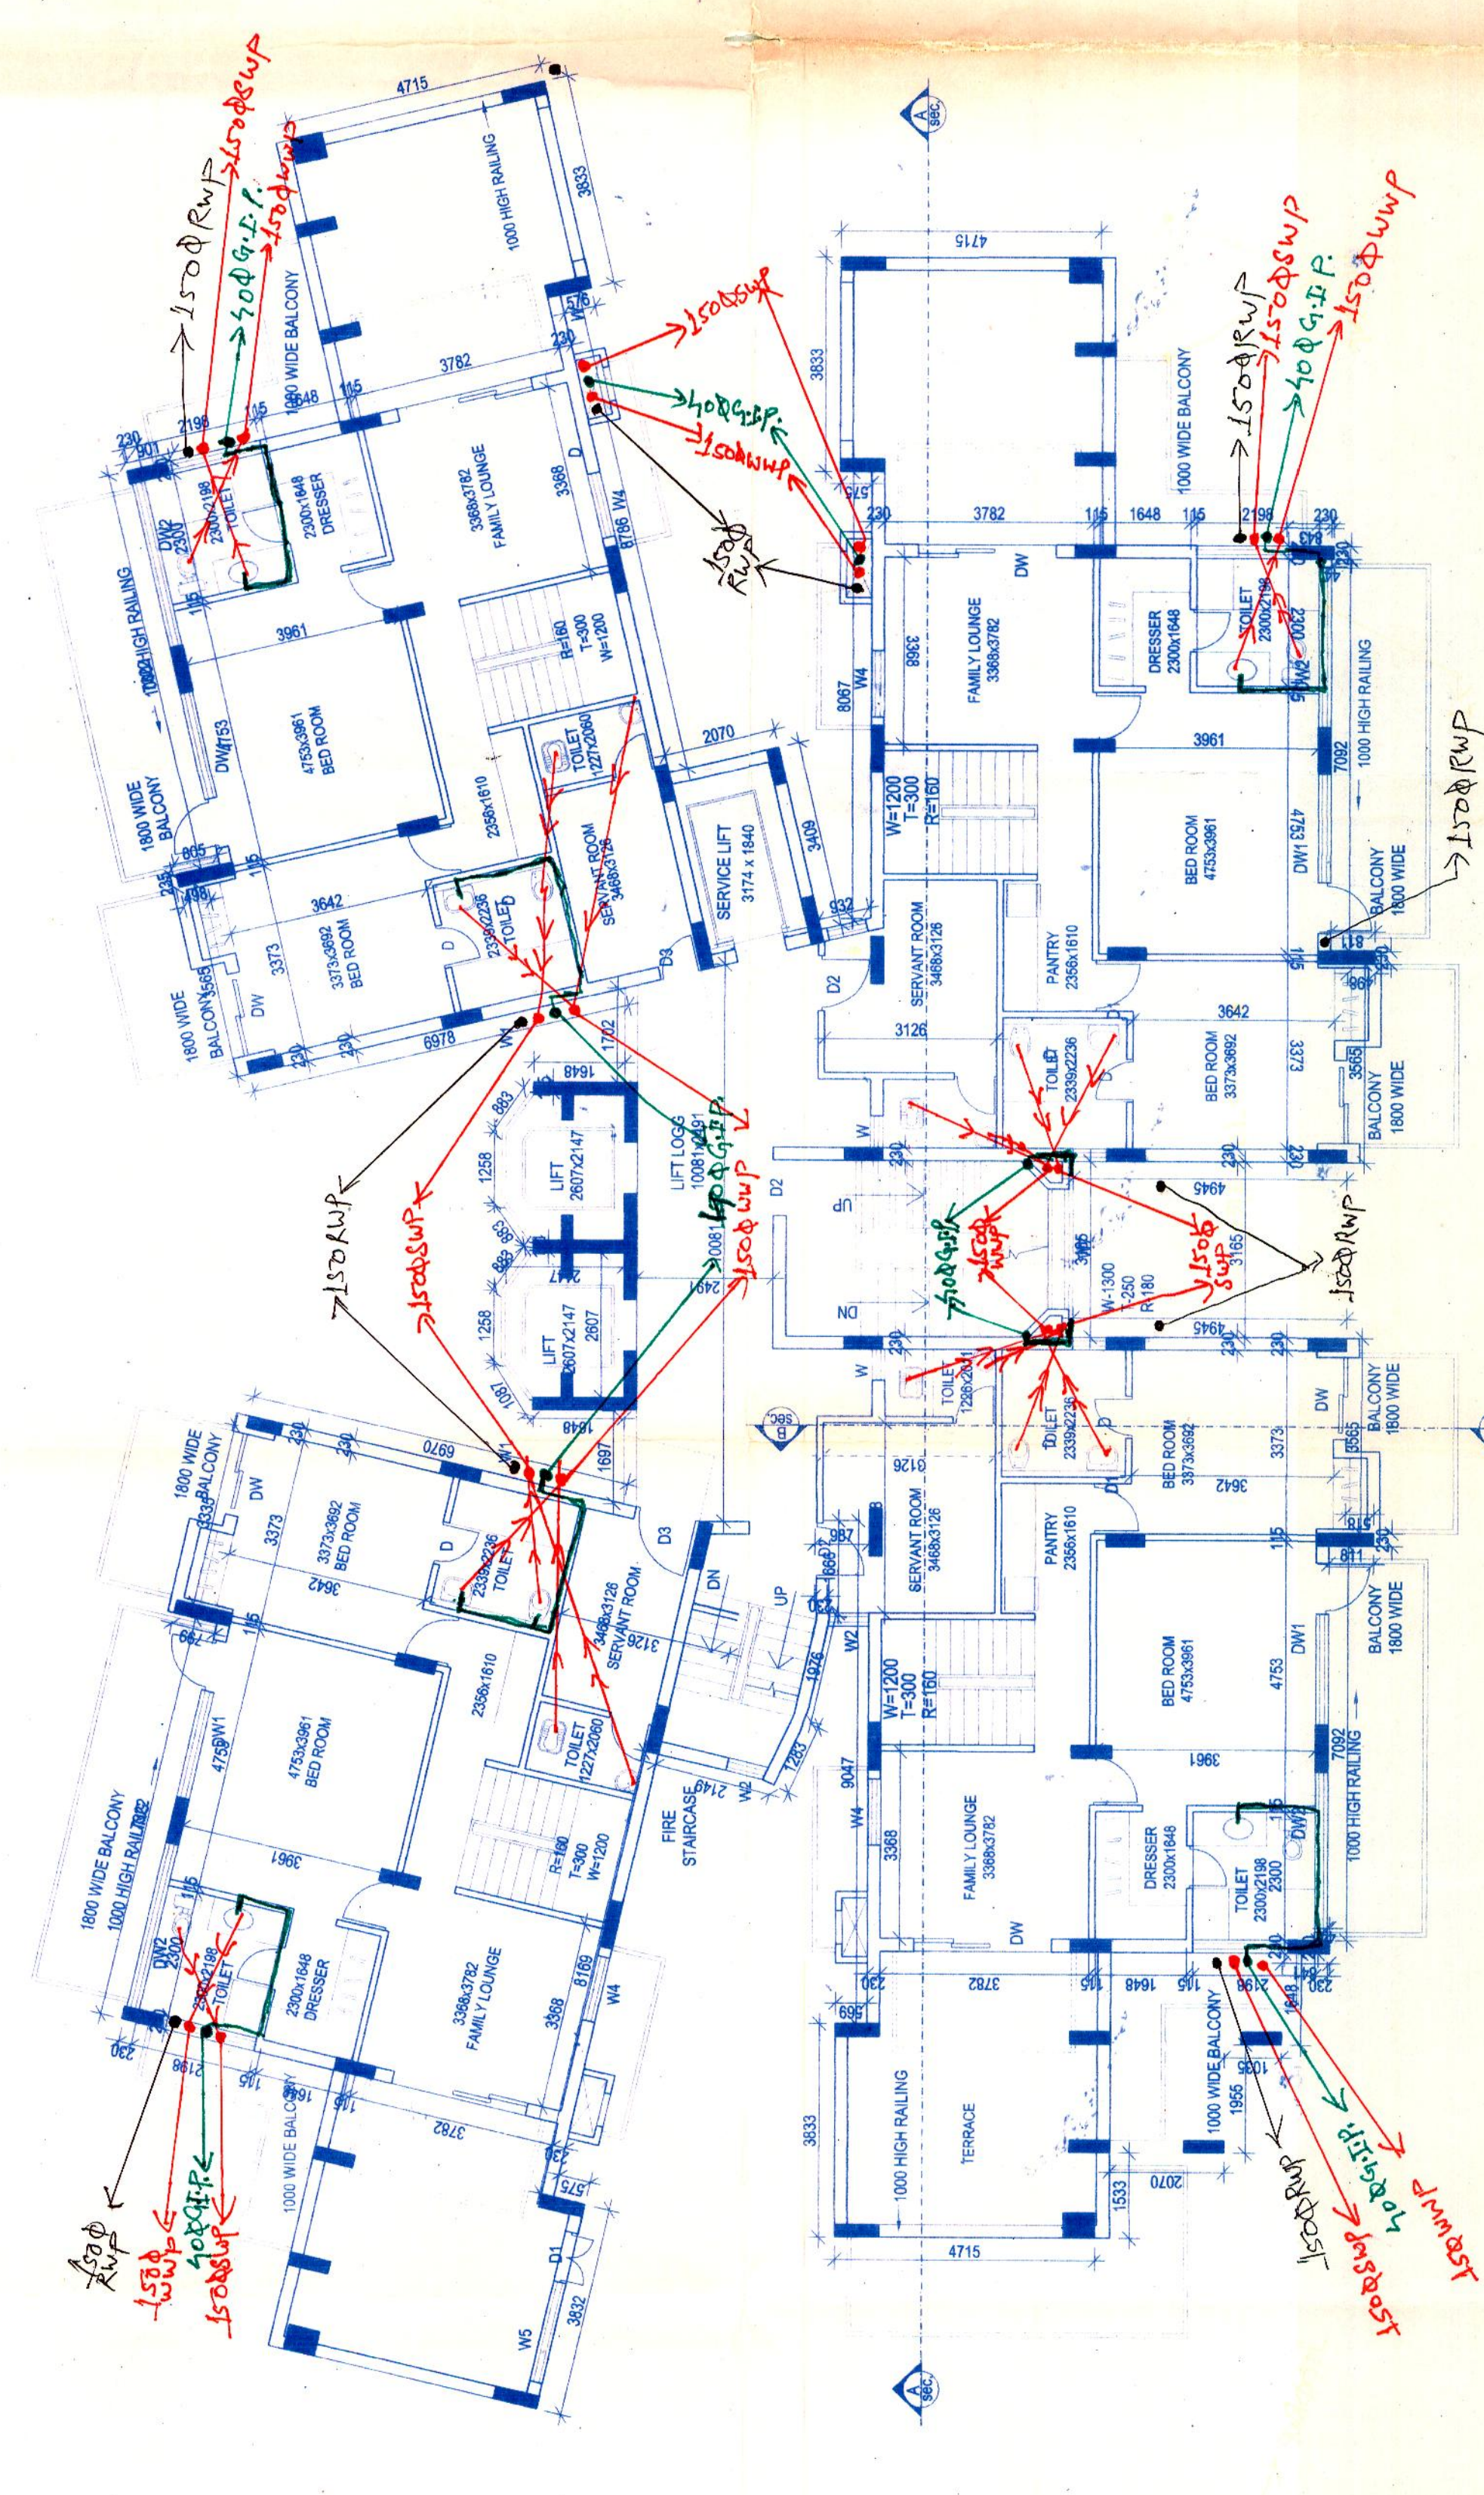

NINETEENTH FLOOR PLAN (PENTHOUSE)

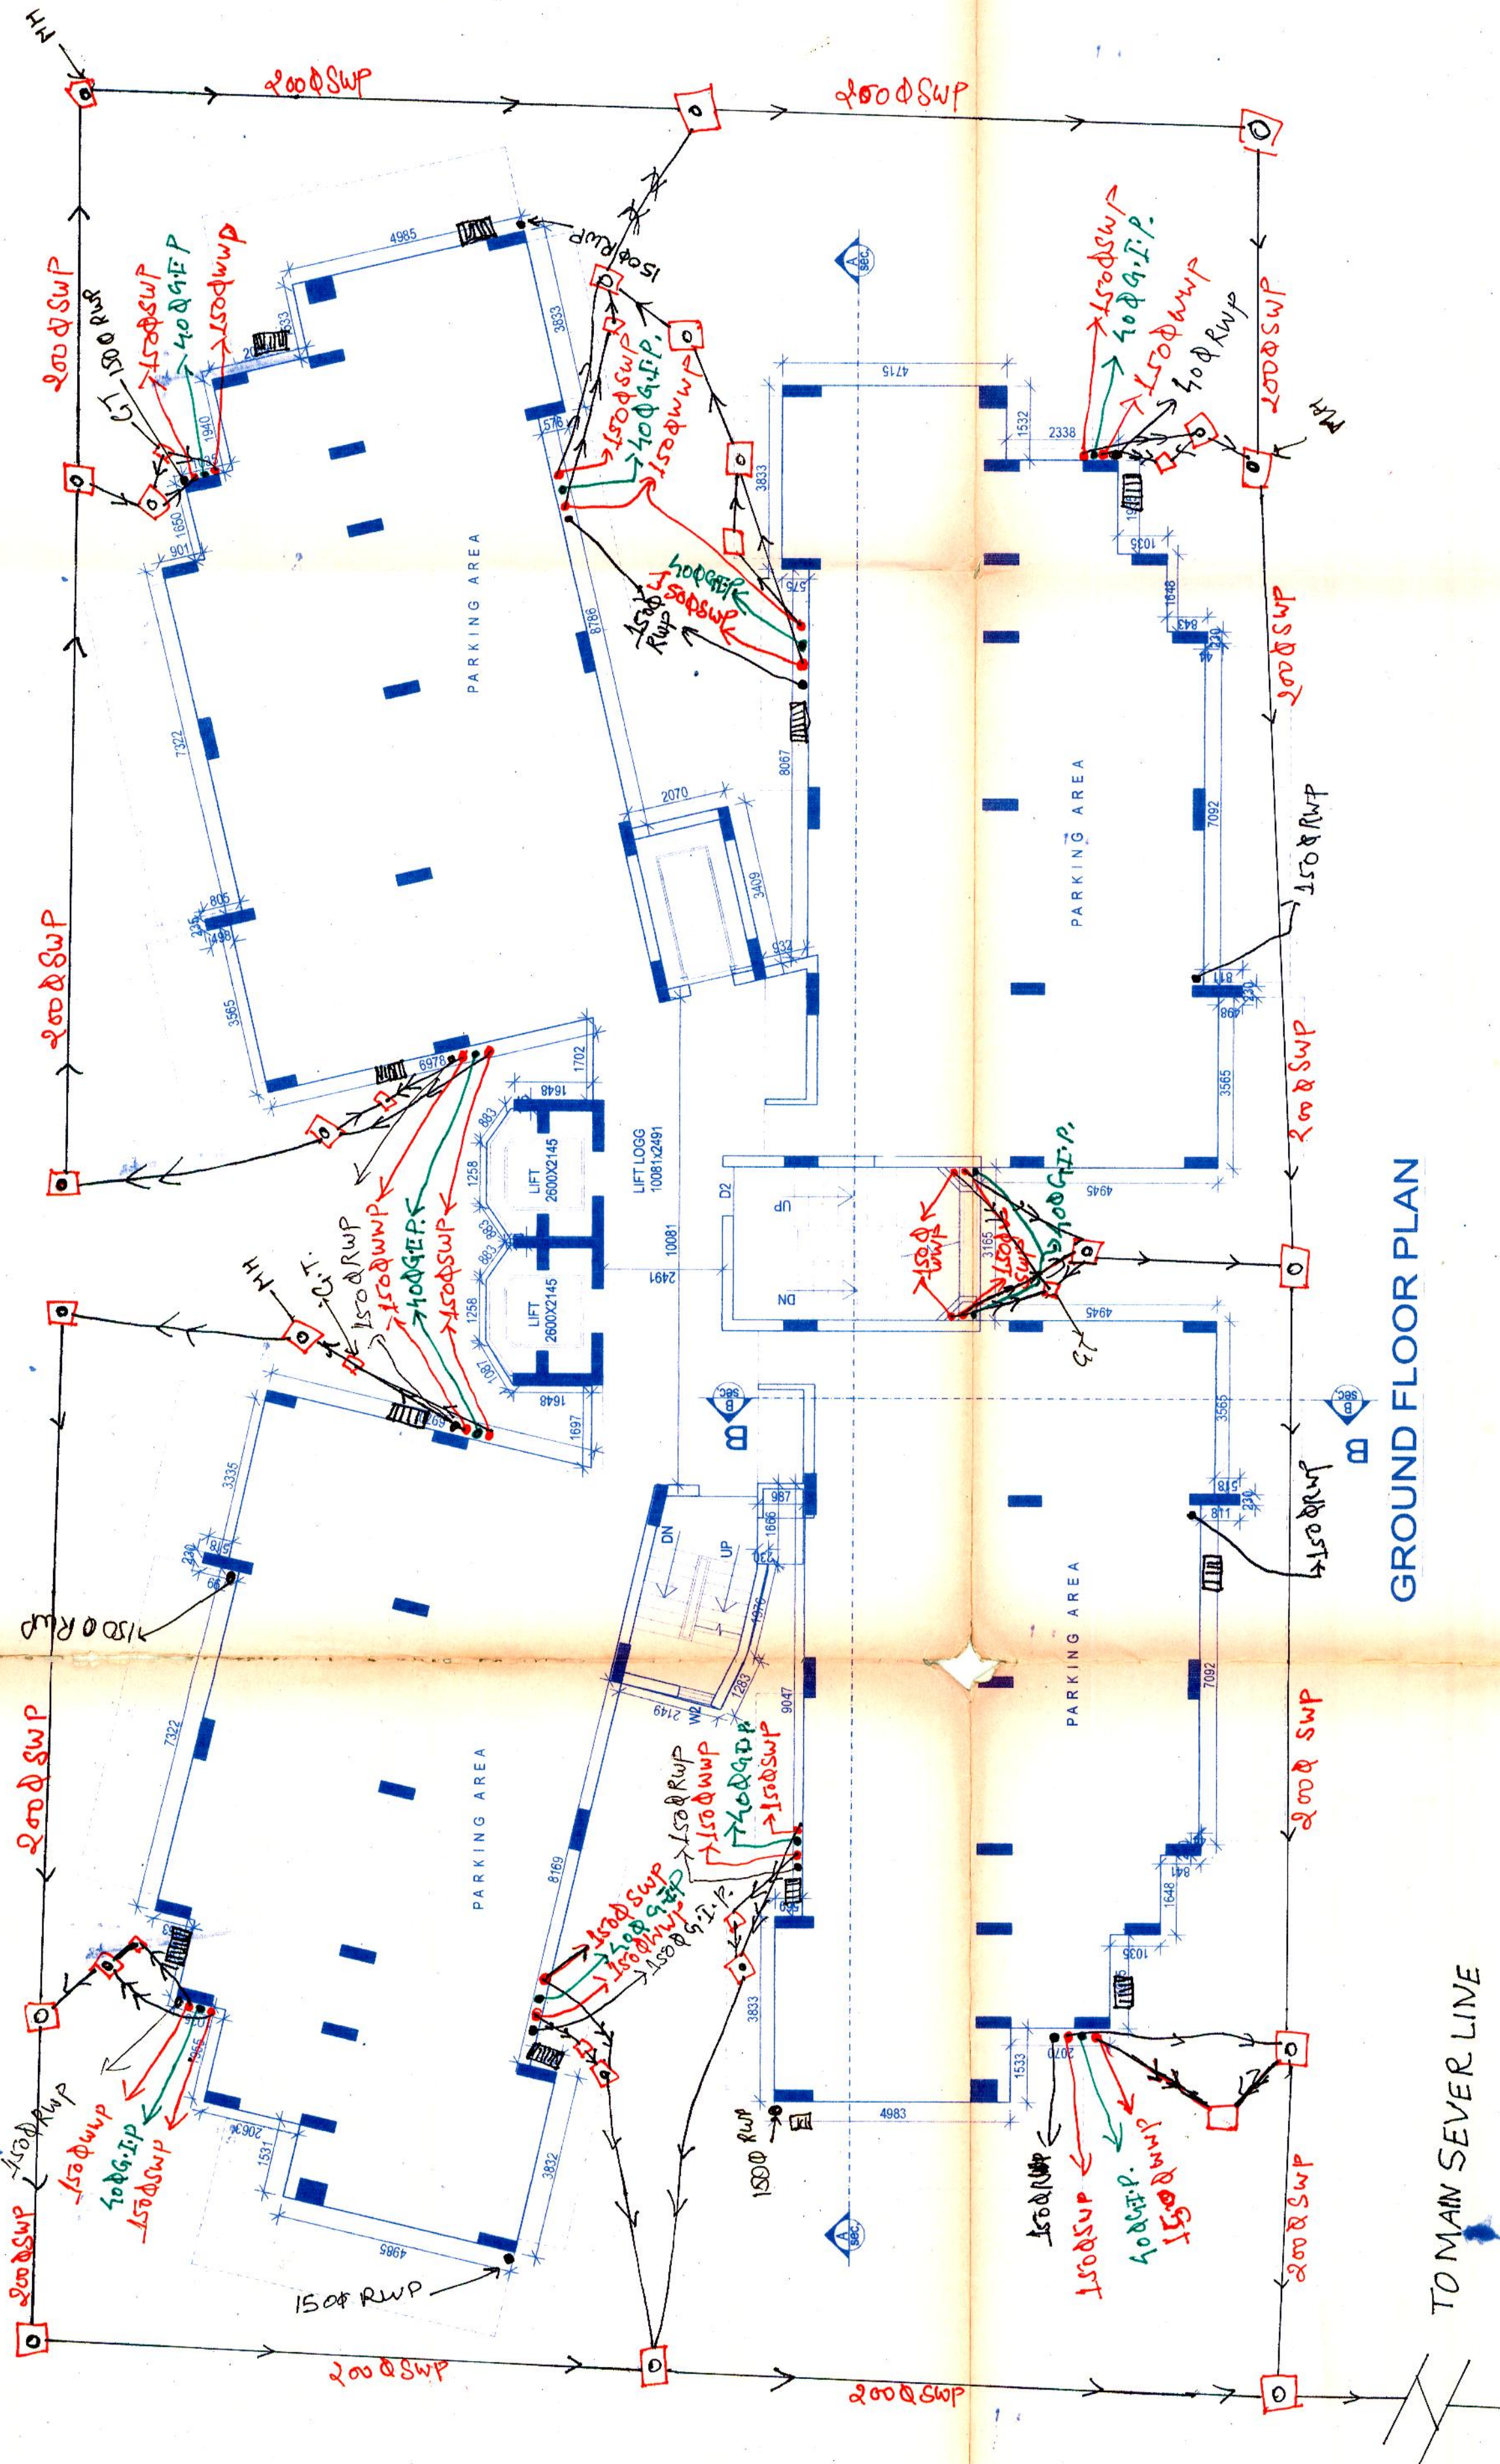

GROUND FLOOR PLAN

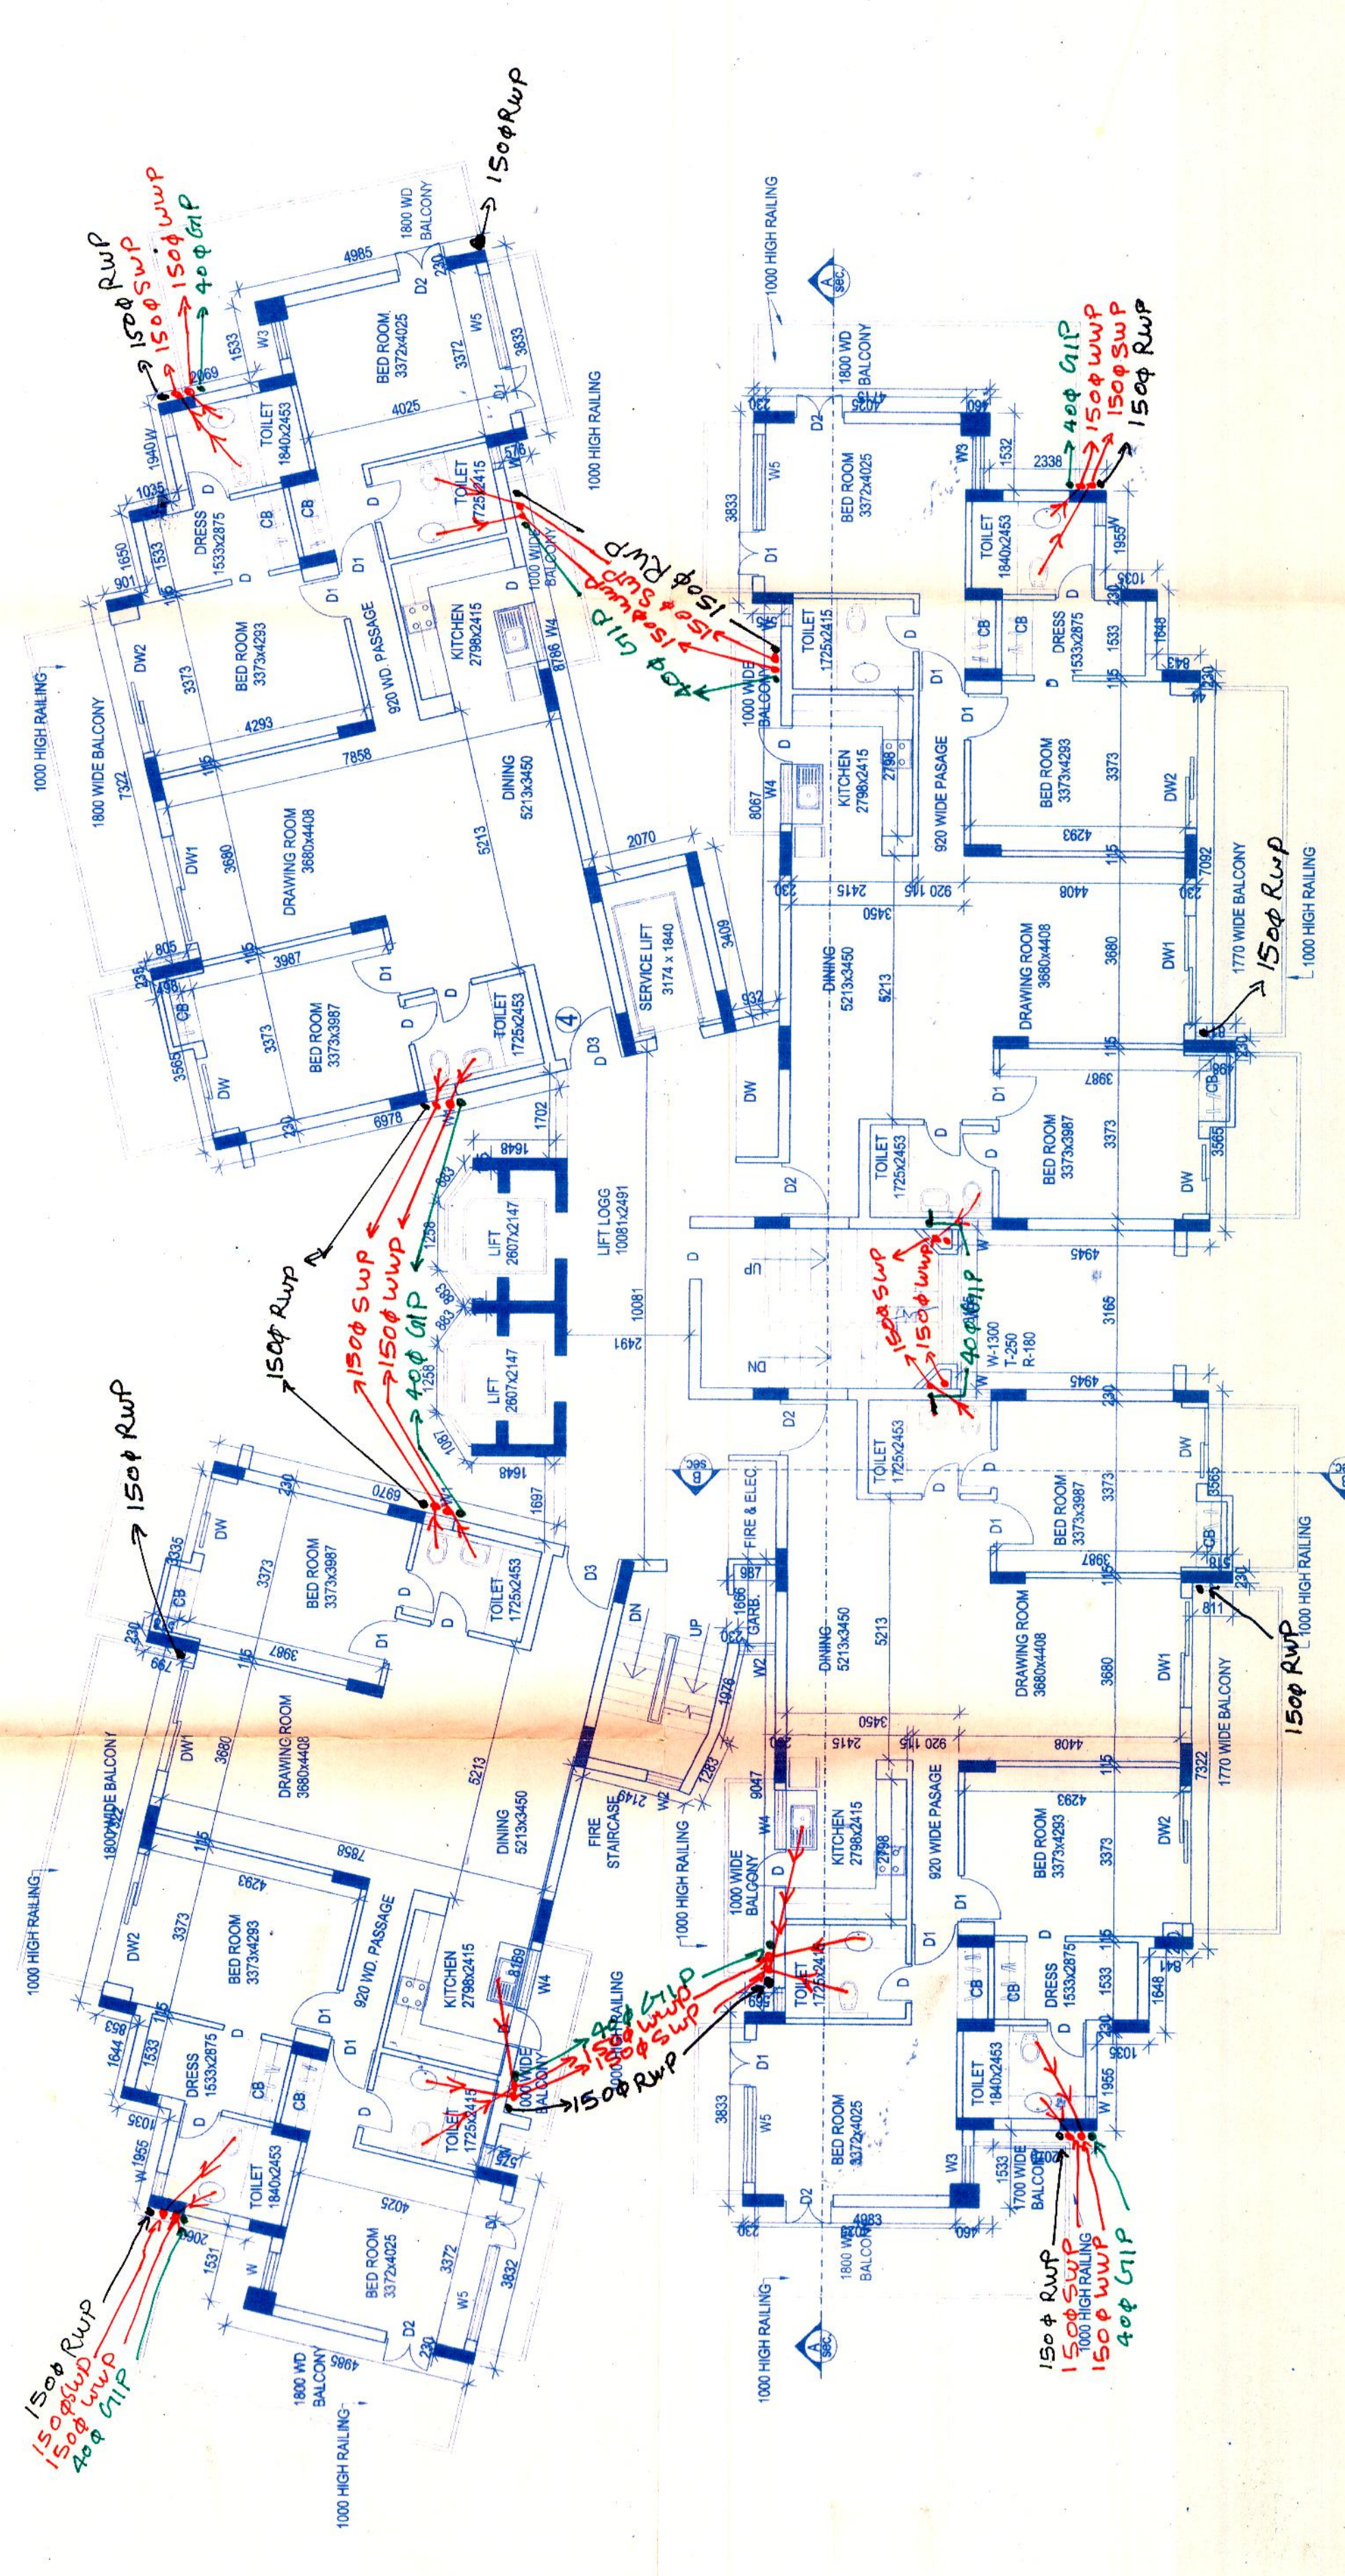

FIRST TO SEVENTEENTH FLOOR PLAN

SANCTIONED

To be used in connection with
Drawing No. 1/1533, Dtd. 2.1.14.

Sanctioned by
Municipal Corporation, Bangalore

Sanctioned by
Municipal Corporation, Bangalore

