

1. BUILDING WILL BE DESIGNED (STRUCTURES)
AS PER RELEVANT IS CODES FOR EARTH QUAKE
RESISTANCE.

DESIGN ARCHITECT

ARCHITECTS-

DESIGN FORUM
INTERNATIONAL



Address : K-47, KAILASH COLONY, NEW
DELHI - 48

Phone : 011-46556860, 46556801, FAX -
46556601

Website : www.designforuminternational.com

ASSOCIATE ARCHITECTS

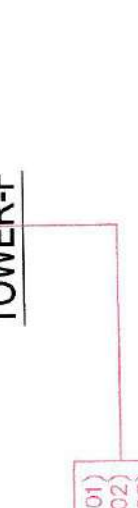
RS|MS
ARCHITECTS

RSWS ARCHITECTS PVT. LTD.
69 Nera Niwas Bhowani Kunj
(Behind D2), Vasant Kunj,
New Delhi-110070.
Tel: 011-26998616, 26998617
www.rsms-arch.com

RSMS ARCHITECTS PVT. LTD.
69, Nora Niwas Bhowani Kunj
(Behind D2), Vasant Kunj,
New Delhi-110070.
Tel.: 011-26898616, 26898617
www.rsmsarch.com

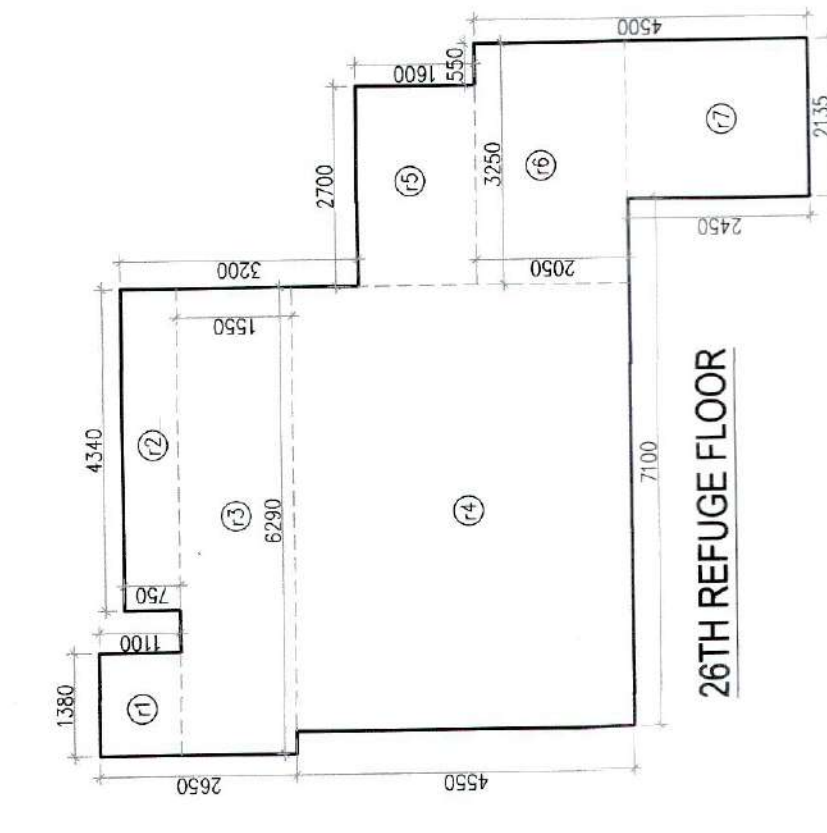
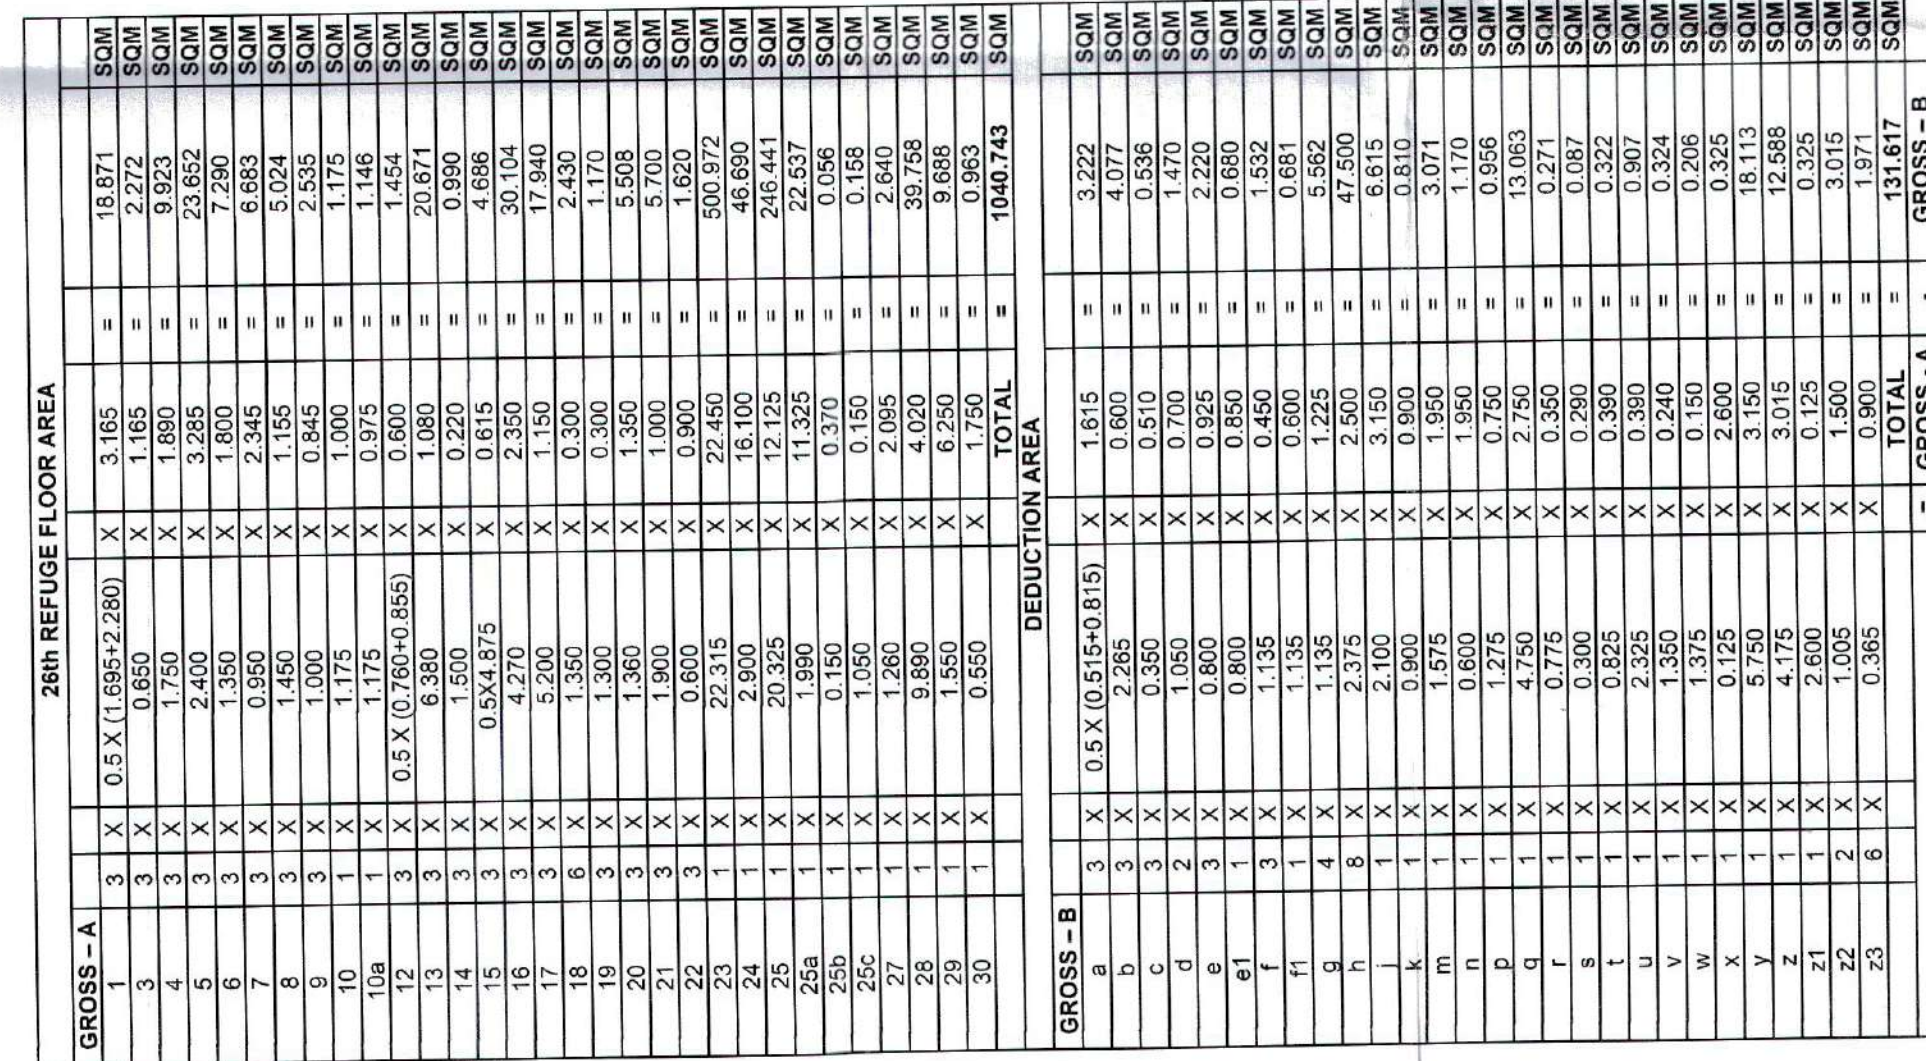
Hellen
 STP (H)
 Number
 Building
 BPAC
 STP (H)
 Number
 Building
 BPAC
 DTI(HQ)
 DTI(HQ)
 DTI(HQ)
 DTI(HQ)

ARCHITECT'S SEAL & SIGNATURE 	N/A MANISH KUMAR C.A. No. 14/2027	16889 07-01-2025 OWNER'S SEAL & SIGNATURE 	DLF Limited New Delhi Authorised Signatory	16889 07-01-2025 OWNER'S SEAL & SIGNATURE 
FEB - 2025 Drawing Title: - 26TH REFUGE FLOOR PLAN OF AREA CALLED TOWERF		Scale : 1:100 Drawing TF-01 02-11-2025		16889 07-01-2025 OWNER'S SEAL & SIGNATURE 



SR	NAME	2008 AND WEIGHT CATEGORIE				INITIAL	RATING
		100KG	150KG	200KG	250KG		
1	101	0	0	0	0	0	0
2	102	0	0	0	0	0	0
3	103	0	0	0	0	0	0
4	104	0	0	0	0	0	0
5	105	0	0	0	0	0	0
6	106	0	0	0	0	0	0
7	107	0	0	0	0	0	0
8	108	0	0	0	0	0	0
9	109	0	0	0	0	0	0
10	110	0	0	0	0	0	0
11	111	0	0	0	0	0	0
12	112	0	0	0	0	0	0
13	113	0	0	0	0	0	0
14	114	0	0	0	0	0	0
15	115	0	0	0	0	0	0
16	116	0	0	0	0	0	0
17	117	0	0	0	0	0	0
18	118	0	0	0	0	0	0
19	119	0	0	0	0	0	0
20	120	0	0	0	0	0	0

SHEET PILE		DESCRIPTION
SP	① 1000 LBS. WASTE PIPE	
SP	② 2500 LBS. WASTE PIPE	
SP	③ 5000 LBS. WASTE PIPE	
SP	④ 7500 LBS. WASTE PIPE	
SP	⑤ 10000 LBS. WASTE PIPE	
WMP	① 1500 LBS. WATER PIPE	
WASTE	② 1500 WASTE PIPE FOR KITCHEN	
WMP	③ 1500 LBS. WATER PIPE	
WMP	④ 1500 LBS. WATER PIPE FOR BALCONY	
WMP	⑤ 1500 LBS. WATER PIPE FOR BALCONY	

[illegible]

20th REFUSE FLOOR		NON-FAR SIDE AREA		20th REFUSE FLOOR		NON-FAR SIDE AREA	
GROSS - D		NET		GROSS - D		NET	
1	X	0.978	X	5.900	X	0.978	X
2	X	0.978	X	5.900	X	0.978	X
TOTAL		TOTAL		TOTAL		TOTAL	