


Note :-

1. BUILDING WILL BE DESIGNED (STRUCTURES)
AS PER RELEVANT IS CODES FOR EARTH QUAKE
RESISTANCE.

KEY PLAN

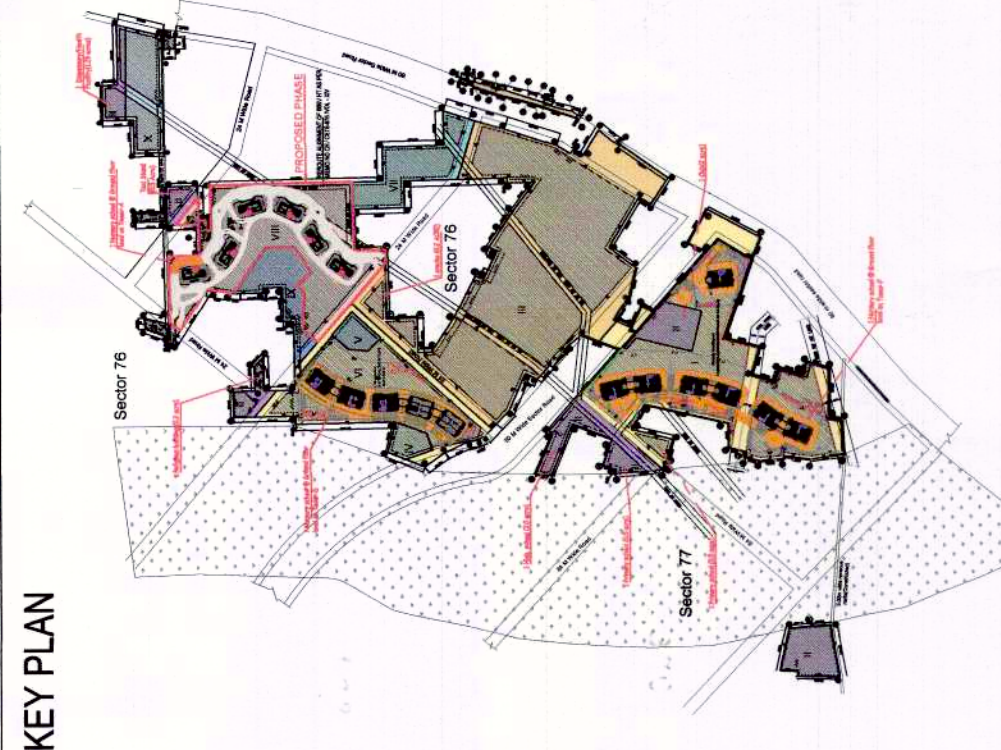

PROJECT

PROPOSED BUILDING PLANS OF
PHASE-VIII (PRIVANA-NORTH) FALLING UNDER
RESIDENTIAL COLONY
UNDER NEW INTEGRATED LICENSING POLICY(NILP)
DATED 11.05.2022 ON LAND MEASURING 116.29625
ACRES (LICENCE NO. 219 OF 2023 DATED 25-03-23)
(AN AREA MEASURING 103.09625 ACRES MIGRATION
FROM LICENCE NO. 27 OF 2012 DATED 02.04.2012
AND 13.24 ACRES AS FRESH AS FRESH APPLIED AREA)
IN SECTOR-78 & 77, GURUGRAM MANESAR URBAN
COMPLEX BEING DEVELOPED BY DLF LTD. IN
COLLABORATION WITH LAND OWNERS AND
IT'S ASSOCIATE COMPANIES

DESIGN ARCHITECT

ARCHITECTS:-
**DESIGN FORUM
INTERNATIONAL**
Address : K-47, KAILASH COLONY, NEW
DELHI - 48
Phone : 011-46556800, 46556801, FAX -
46556601
Website : www.designforuminternational.com

ASSOCIATE ARCHITECTS

**RISIMIS
ARCHITECTS**

RSMS ARCHITECTS PVT. LTD.
69, Nara Nivas, Bhawan, Kunj
(Behind D2), Vasant Kunj,
New Delhi-110070.
Tel: 011-26898616, 26898617
www.rsms-arch.com

Checked and found ok for the health
(Internal) Sanitary and drainage comments in
the drawing No. 7.5.2.12, ON 02/03/23

Checked and found ok for the health
(Internal) Sanitary and drainage comments in
the drawing No. 7.5.2.12, ON 02/03/23

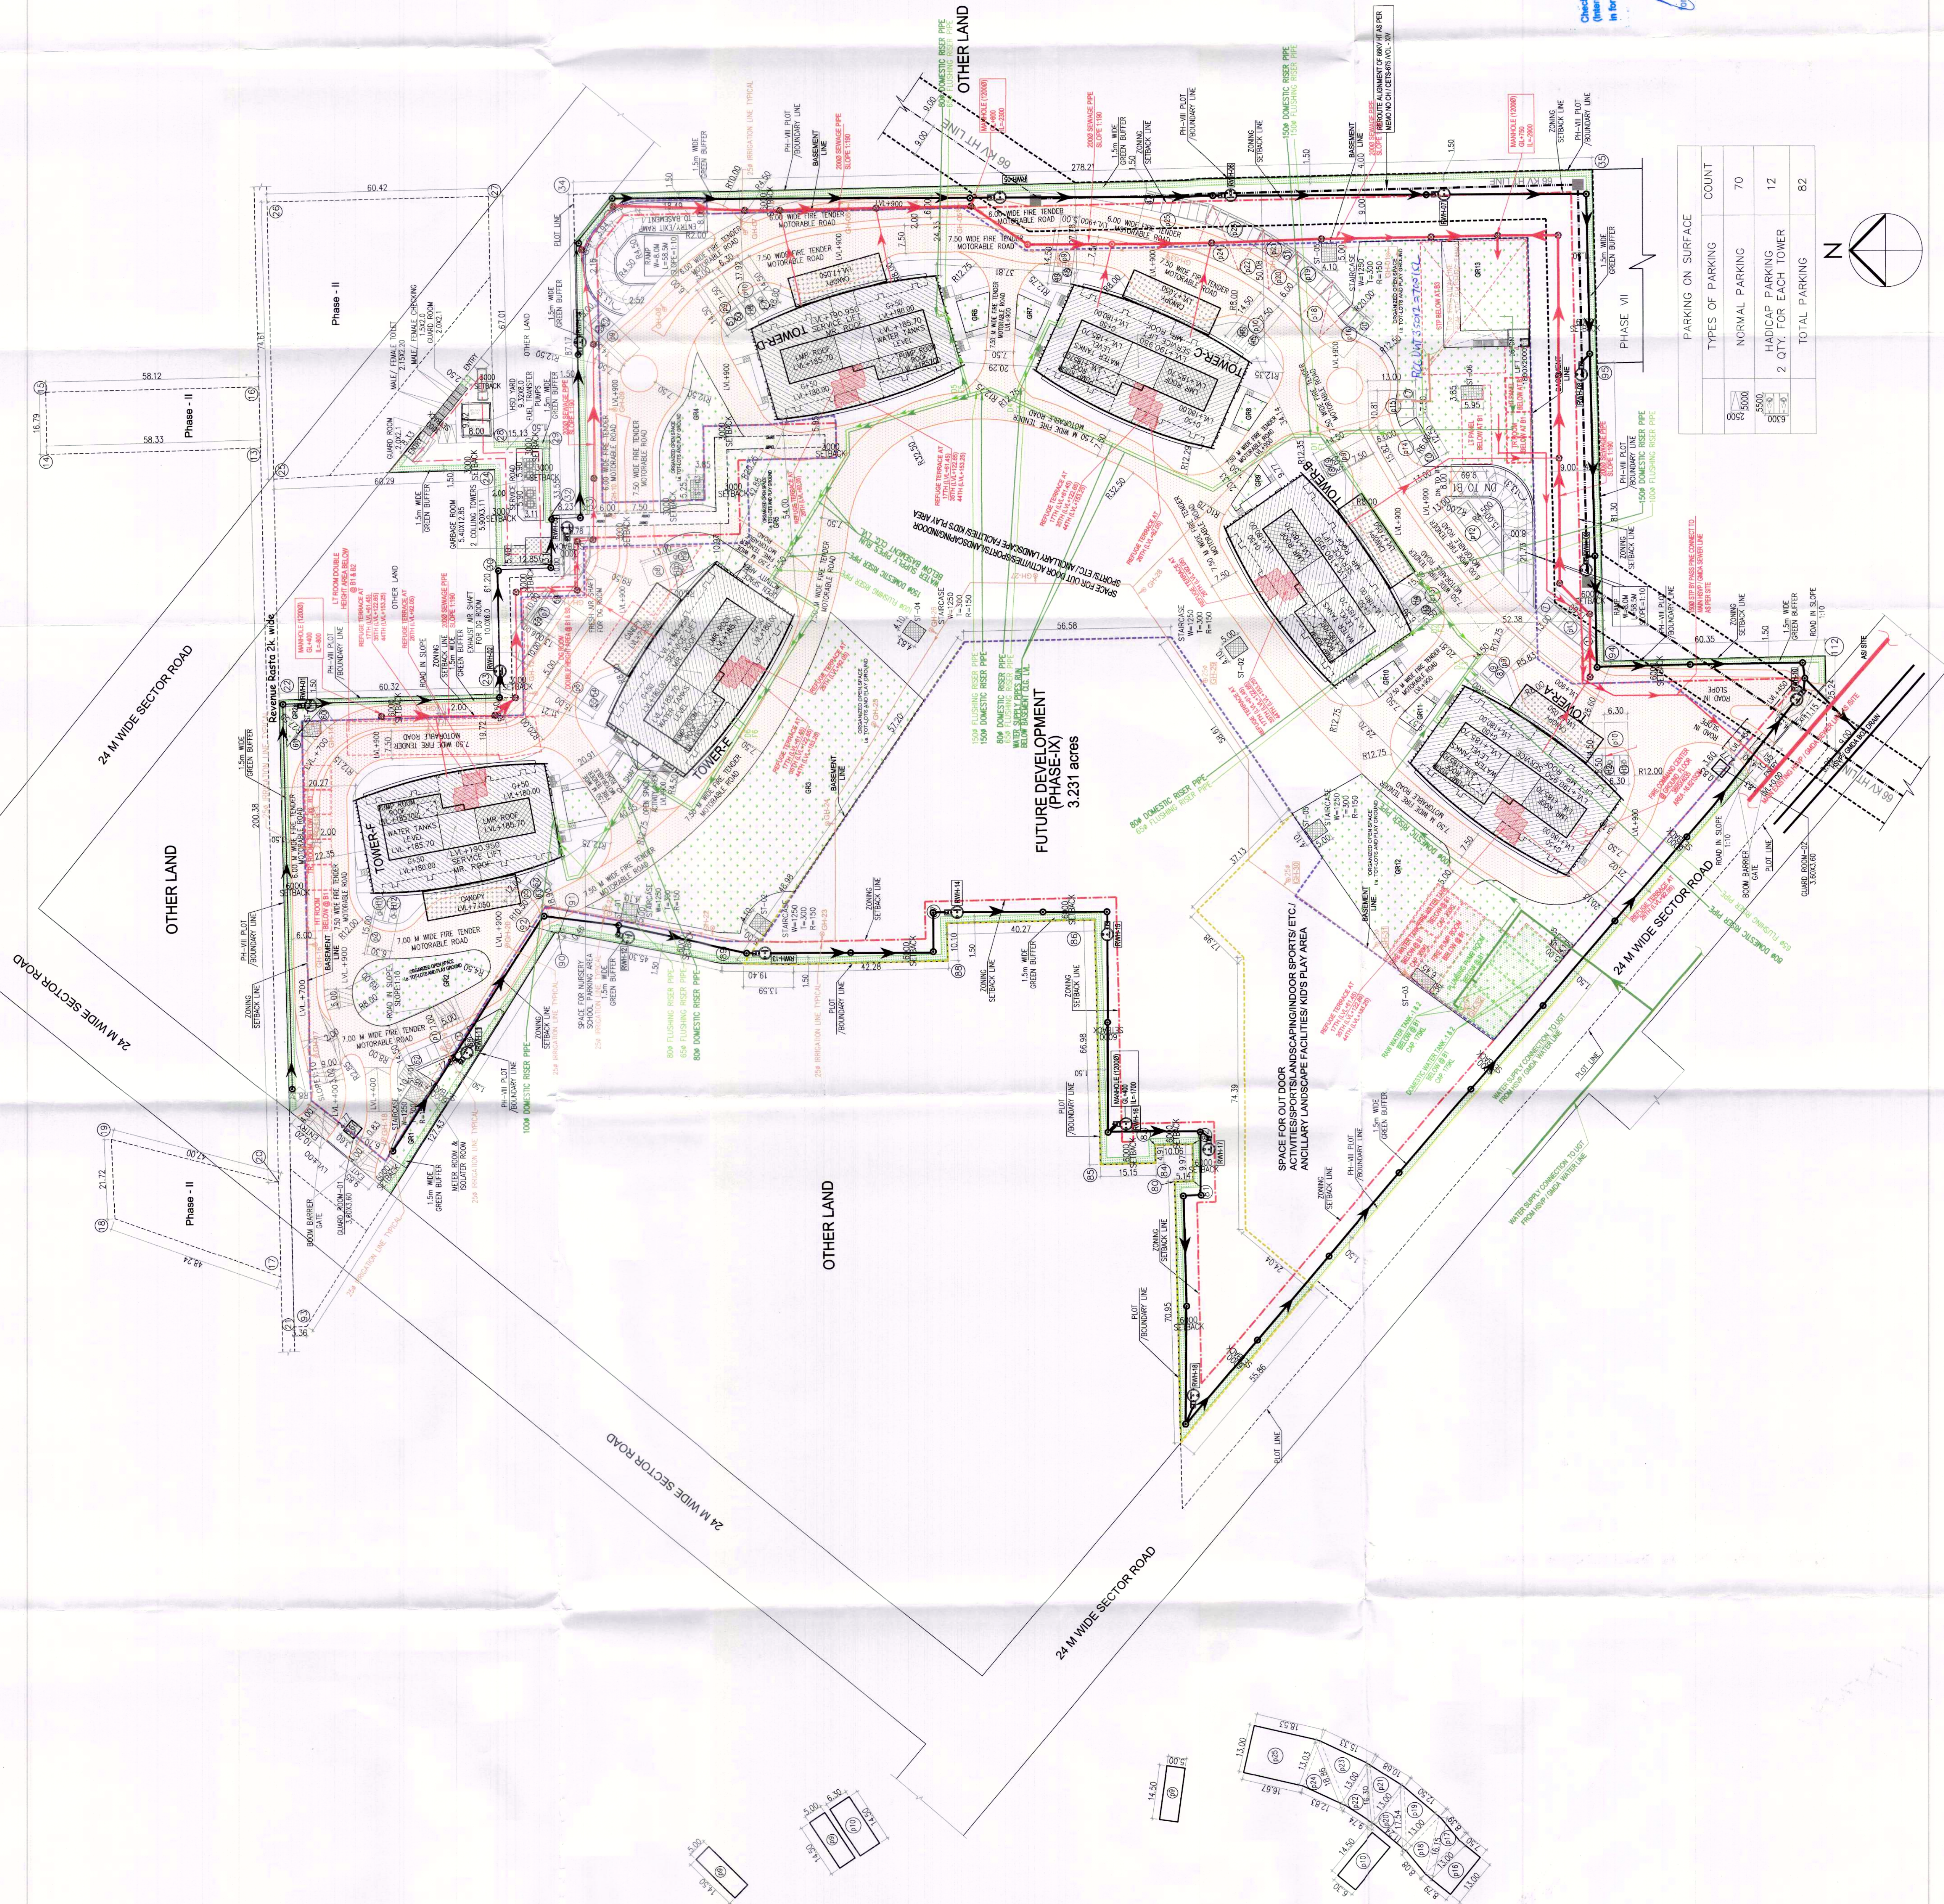

PARKING ON SURFACE	
TYPES OF PARKING	COUNT
NORMAL PARKING	70
HANDICAP PARKING	12
2 QTY. FOR EACH TOWER	82
TOTAL PARKING	82

SURFACE PARKING AREA	
NO.	AREA
GROSS - A	17,500
GROSS - B	17,500
GROSS - C	17,500
TOTAL	2639.130

SURFACE PARKING AREA	
NO.	AREA
GROSS - A	17,500
GROSS - B	17,500
GROSS - C	17,500
TOTAL	2639.130

TOTAL SURFACE PARKING AREA	
NO. OF CAR	AREA
ACHIEVABLE	139.763
ECN	140
OR SAY	140
TOTAL	314.547

Scale : 1:700

Drawing Title:-

SURFACE PARKING AREA &
SITE PLAN FOR
SERVICES ONLY

ST-02

02-07/2023