

1. BUILDING WILL BE DESIGNED (STRUCTURES AS PER RELEVANT IS CODES FOR EARTH QUAKE RESISTANCE.

PROPOSED BUILDING PLANS OF
PHASE-VIII (PRIVANA-NORTH)
FALLING UNDER
RESIDENTIAL ZONING
UNDER NEW INTEGRATED LICENSING POLICY(NILP)
DATED 11.05.2022 ON LAND MEASURING 118.26625
ACRES (LICENCE NO. 219 OF 2013 MEASURING 105.19.23)
(AN AREA MEASURING 103.06625 ACRES MIGRATION
FROM LICENCE NO. 27 OF 2012 DATED 02.04.2012
AND 13.24 ACRES AS FRESH AS FRESH APPLIED AREA
IN SECTOR -76 & 77, GURUHMAN MANAGER URBAN
COMPLEX BEING DEVELOPED BY DLF LTD IN
COLLABORATION WITH LAND OWNERS AND
IT'S ASSOCIATE COMPANIES

ARCHITECTS:-

 **DESIGN FORUM**
INTERNATIONAL

Address: K-47, KAILASH COLONY, NEW
DELHI - 48
Phone: 011-46556600, 46556601, FAX -
46556601
Website: www.designforuminternational.com

RS|MS
ARCHITECTS

RSMS ARCHITECTS PVT. LTD.
69, Nara Niwas Bhawan, Kurla
(Behind U2), Vasant Kurla,
New Delhi-110070.
Tel.-011-26898616, 26898617
www.rsms-arch.com

RSMS ARCHITECTS PVT. LTD.
69, Nora Niwas Bhawani Kunj
(Behind D2), Vasant Kunj,
New Delhi-110070.
Tel.: 011-26898616, 26898617
www.rsms-arch.com

Checked and found ok for Public Health
(Internal) letters only subject to comments in
in forwarding letter No. 15352.....DW/4444

DPH (T) MEMBER

DPAC

SANCTIONED

TO BE READ WITH THIS OFFICE

MERO NO. 16864

DATED: 07/05/2025

Supervising Engineer (HQ)
NSW Penrith

ARCHITECT'S SEAL & SIGNATURE	OWNER'S SEAL & SIGNATURE
---------------------------------	-----------------------------

MANISH KUMAR
CA/2008/42027
MNS

FEB.-2025	Scale : 1:100	
Drawing Title: - <u>L.M.R PLAN, WATER TANK</u> <u>ROOF PLAN</u> <u>TOWER-B & D</u>		
Drawing No:		TB-09

02-11042025



1. BUILDING WILL BE DESIGNED
(STRUCTURES)
AS PER RELEVANT IS CODES FOR EARTH
QUAKE
RESISTANCE.

PROPOSED BUILDING PLANS OF
PHASE-VIII (PRIVANA-NORTH) FALLING UNDER
RESIDENTIAL COLONY
UNDER NEW INTEGRATED LEASING POLICY(NILP)
DATED 11.05.2022 ON LAND MEASURING 116.26625
ACRES (LICENCE NO. 219 OF 2012 DATED 25-10-23.)
(AN AREA MEASURING 103.95625 ACRES MIGRATION
FROM LICENCE NO. 27 OF 2012 DATED 02.04.2012
AND 13.24 ACRES AS FRESH APPLIED AREA IN
SECTION -76 & 77, GURUGRAM MANESAR URBAN
IN CORP BEING DEVELOPED BY DLF LTD IN
COLLABORATION WITH LAND OWNERS AND
IT'S ASSOCIATE COMPANIES

ARCHITECTS:-

**DESIGN FORUM
INTERNATIONAL**

Address: K-47, KAILASH COLONY, NEW
DELHI - 48

Phone: - 011-46556600, 46556601, FAX -
46556601

Website: www.designforuminternational.com

ASSOCIATE ARCHITECTS

RSMS ARCHITECTS PVT. LTD.
69, Nora Niwas Bhawani Kunj
(Behind D2), Vasant Kunj,
New Delhi-110070.
Tel.: 011-26838616, 26898617
www.rsms-arch.com

SANCTIONED RECEIVED WITH THIS OFFICE NO. 16864 D.O. 15/2/25	MEMBER BPAC	OWNER'S SEAL & SIGNATURE	D/L Limited <i>Attested</i> Authorised Signatory
SANCTIONED RECEIVED WITH THIS OFFICE NO. 16864 D.O. 15/2/25	ARCHITECT'S SEAL & SIGNATURE	<i>m/s</i>	MANISH KUMAR CA/2025/42027

FEB.-2025	Scale : 1:100		Drawing No: TA-10a	02-1104/2025
Drawing Title: - <u>L.M.R PLAN, WATER TANK</u> <u>ROOF PLAN</u> <u>TOWER-E</u>				



BUILDING WILL BE DESIGNED (STRUCTURES)
AS PER RELEVANT IS CODES FOR EARTH
QUAKE RESISTANCE.

PROPOSED BUILDING PLANS OF PHASE-VIII (PRIVANA-NORTH) FALLING UNDER RESIDENTIAL COLONY UNDER NEW INTEGRATED LICENSING POLICY (NILP) DATED 11.05.2022 ON LAND MEASURING 116.28625 ACRES (LICENSE NO. 219 OF 2020 DATED 25-10-23). (AN AREA MEASURING 103.06623 ACRES MIGRATION FROM LICENSE NO. 27 OF 2012 DATED 02-04-2012 AND 13.24 ACRES AS FRESH AS APPLIED AREA) IN SECTOR -76 & 77, GURUGRAM (MANESAR URBAN) COMPLEX BEING DEVELOPED BY LT LTD. IN COLLABORATION WITH LAND OWNERS AND IT'S ASSOCIATE COMPANIES

ARCHITECTS:-

 **DESIGN FORUM
INTERNATIONAL**

Address : K-47, KAILASH COLONY, NEW
DELHI - 48

Phone : 011-46556600, 46556601, FAX -
46556601


Website: www.designforuminternational.com

R|S|M|S
ARCHITECTS

RSMS ARCHITECTS PVT. LTD.
39, Nara Niwas Bhawanij
Behind D2), Vasant Kunj,
New Delhi-110070.
Tel.: 011-26988616, 26988617
www.rsms-arch.com

[illegible]

FEB.-2025	Scale : 1:100	
Drawing Title: - <u>L.M.R PLAN, WATER TANK</u> <u>ROOF PLAN</u> <u>TOWER-A,C</u>		
Drawing No.:-		TA-10

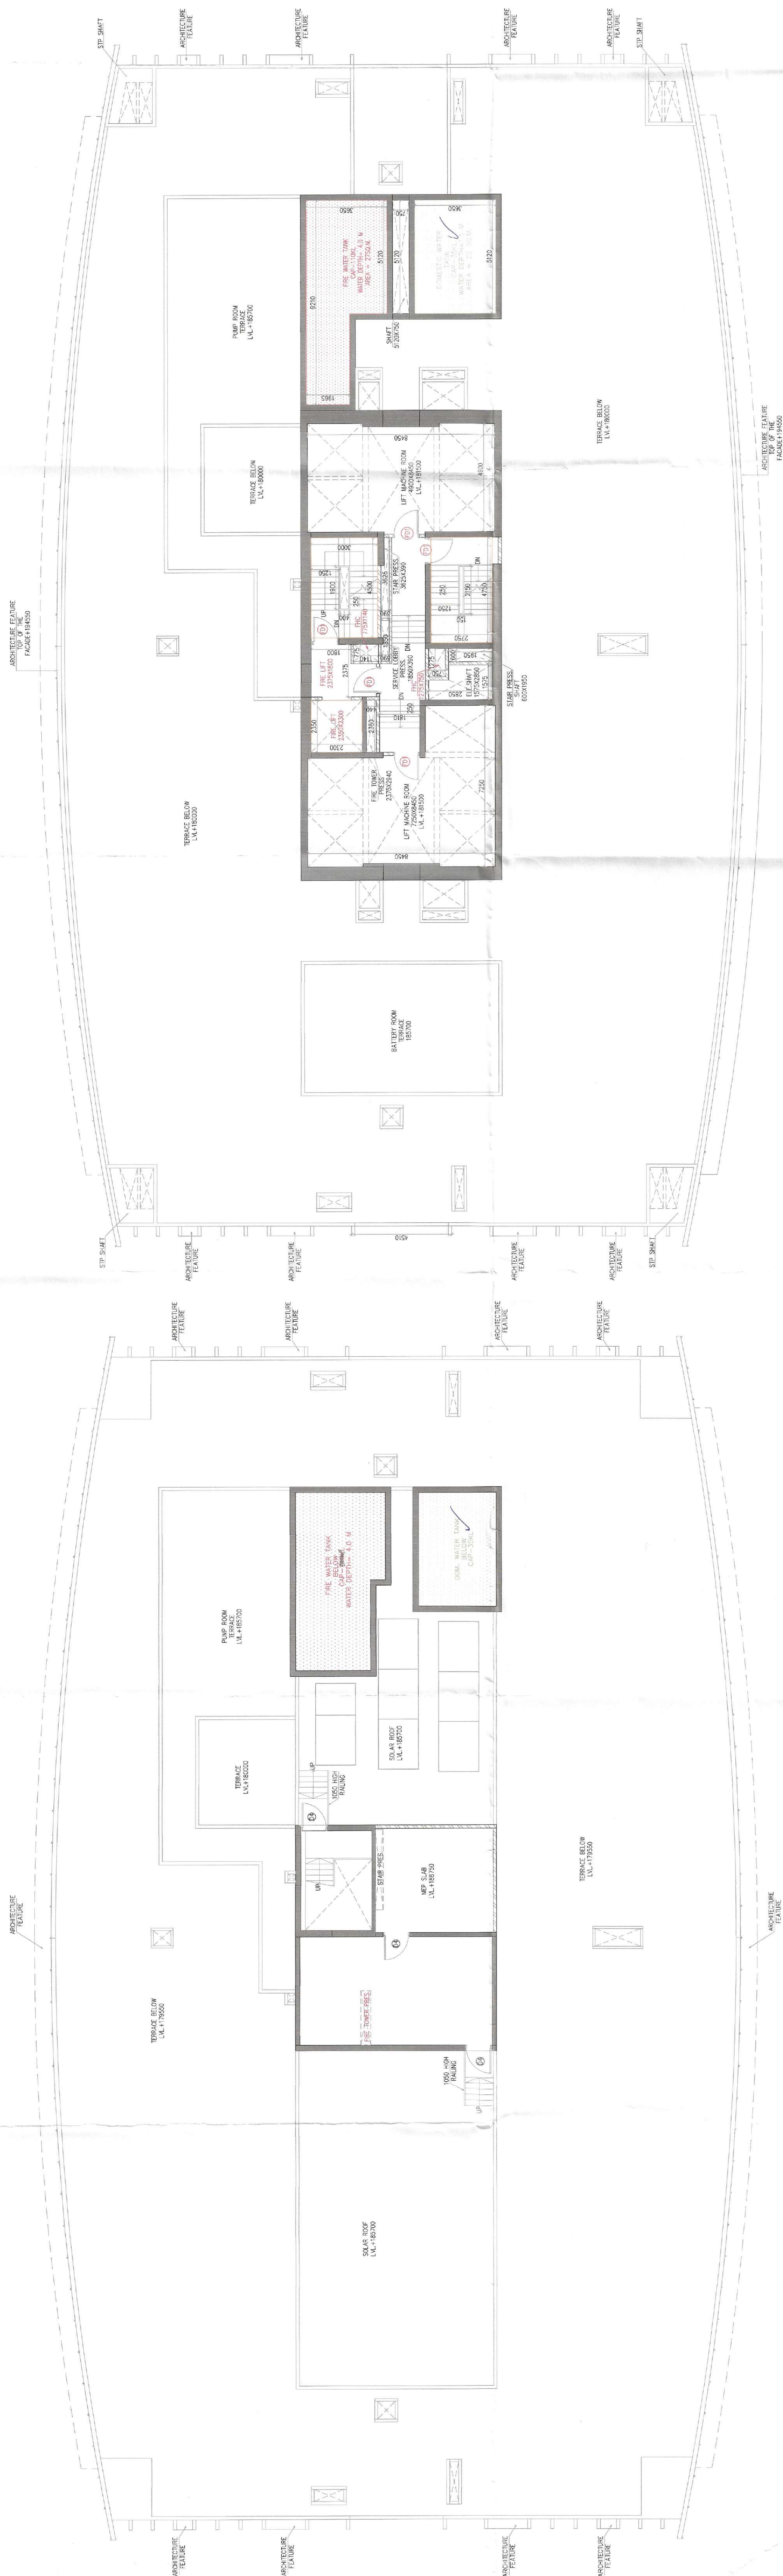

ROOF PLAN
TOWER-A & C