

1. BUILDING WILL BE DESIGNED (STRUCTURES)
AS PER RELEVANT IS CODES FOR EARTH QUAKE
RESISTANCE.

PROJECT
PROPOSED BUILDING PLANS OF
PHASE V (PRIVANA-NORTH) FALLING UNDER
RESIDENTIAL COLONY
UNDER NEW INTEGRATED LICENSING POLICY(NILP)
DATED 11.05.2022 ON LAND MEASURING 116.29625
ACRES (LICENCE NO. 219 OF 2023 DATED 25.04.23).
(AN AREA MEASURING 103.056625 ACRES MIGRATION
FROM LICENSE NO. 27 OF 2022 DATED 02.04.2012
AND 13.24 ACRES AS FRESH AS FRESH APPLIED AREA
IN SECTOR -76 & 77, GURUGRAM MANEASUR URBAN
COMPLEX BEING DEVELOPED BY DLF LTD IN
COLLABORATION WITH LAND OWNERS AND
IT'S ASSOCIATE COMPANIES

DESIGN ARCHITECT

ARCHITECTS-



**DESIGN FORUM
INTERNATIONAL**

Address : K-47, KAILASH COLONY, NEW
DELHI - 48

Phone : 011-46556600, 46556601, FAX -
46556601

Website: www.designforuminternational.com

ASSOCIATE ARCHITECTS

R | S | M | S
A R C H I T E C T S


RSMS ARCHITECTS PVT. LTD.
69, Nara Niwas Bhawani Kunj
(Behind D2), Vasant Kunj,
New Delhi-110070.
Tel: 011-26898616, 26898617
www.rsms-arch.com

[illegible]


MANISH KUMAR
CA/2008/42027

FEB.-2025	Scale : 1:100	
Drawing Title: -		Drawing No: TF-03
TYPICAL FLOOR PLAN OF AREA CALCULATION		

02-11042025

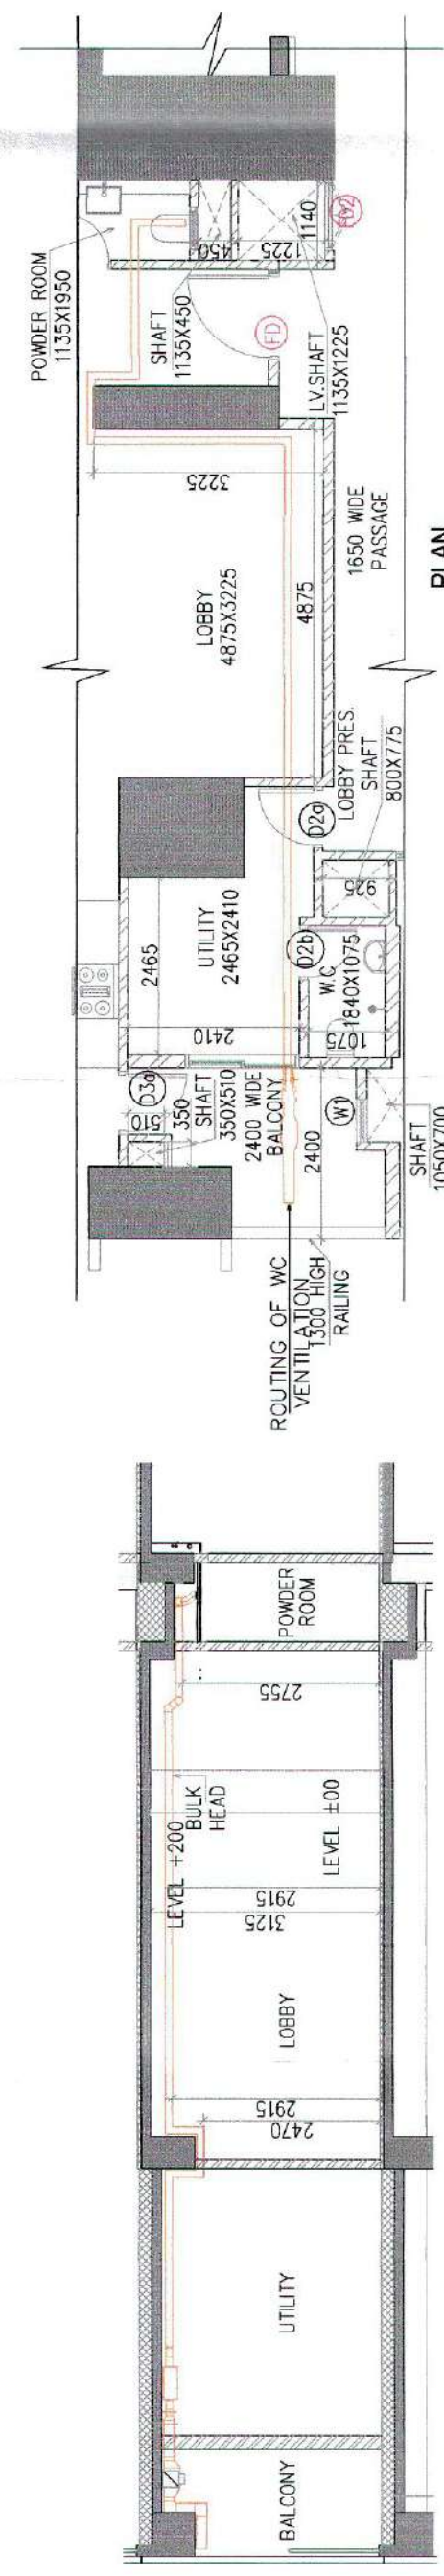

TYPICAL MECHANICAL VENTILATION CALCULATION FOR POWDER ROOM									
S. NO.	LOCATION		AREA (sq ft)	HEIGHT (ft.)	VOLUME (Cu.ft)	DESIGN CFM GPM	SELECTED EXHAUST FAN	FAN SIZE DIA	EXHAUST DUCT SIZE DIA (in (mm))
1	TYPICAL MECHANICAL VENTILATION FOR POWDER ROOM								
1.1	POWDER ROOM		20.4	9	208	47.60	1x1000cfm cassette in line fan	19"	110(302)

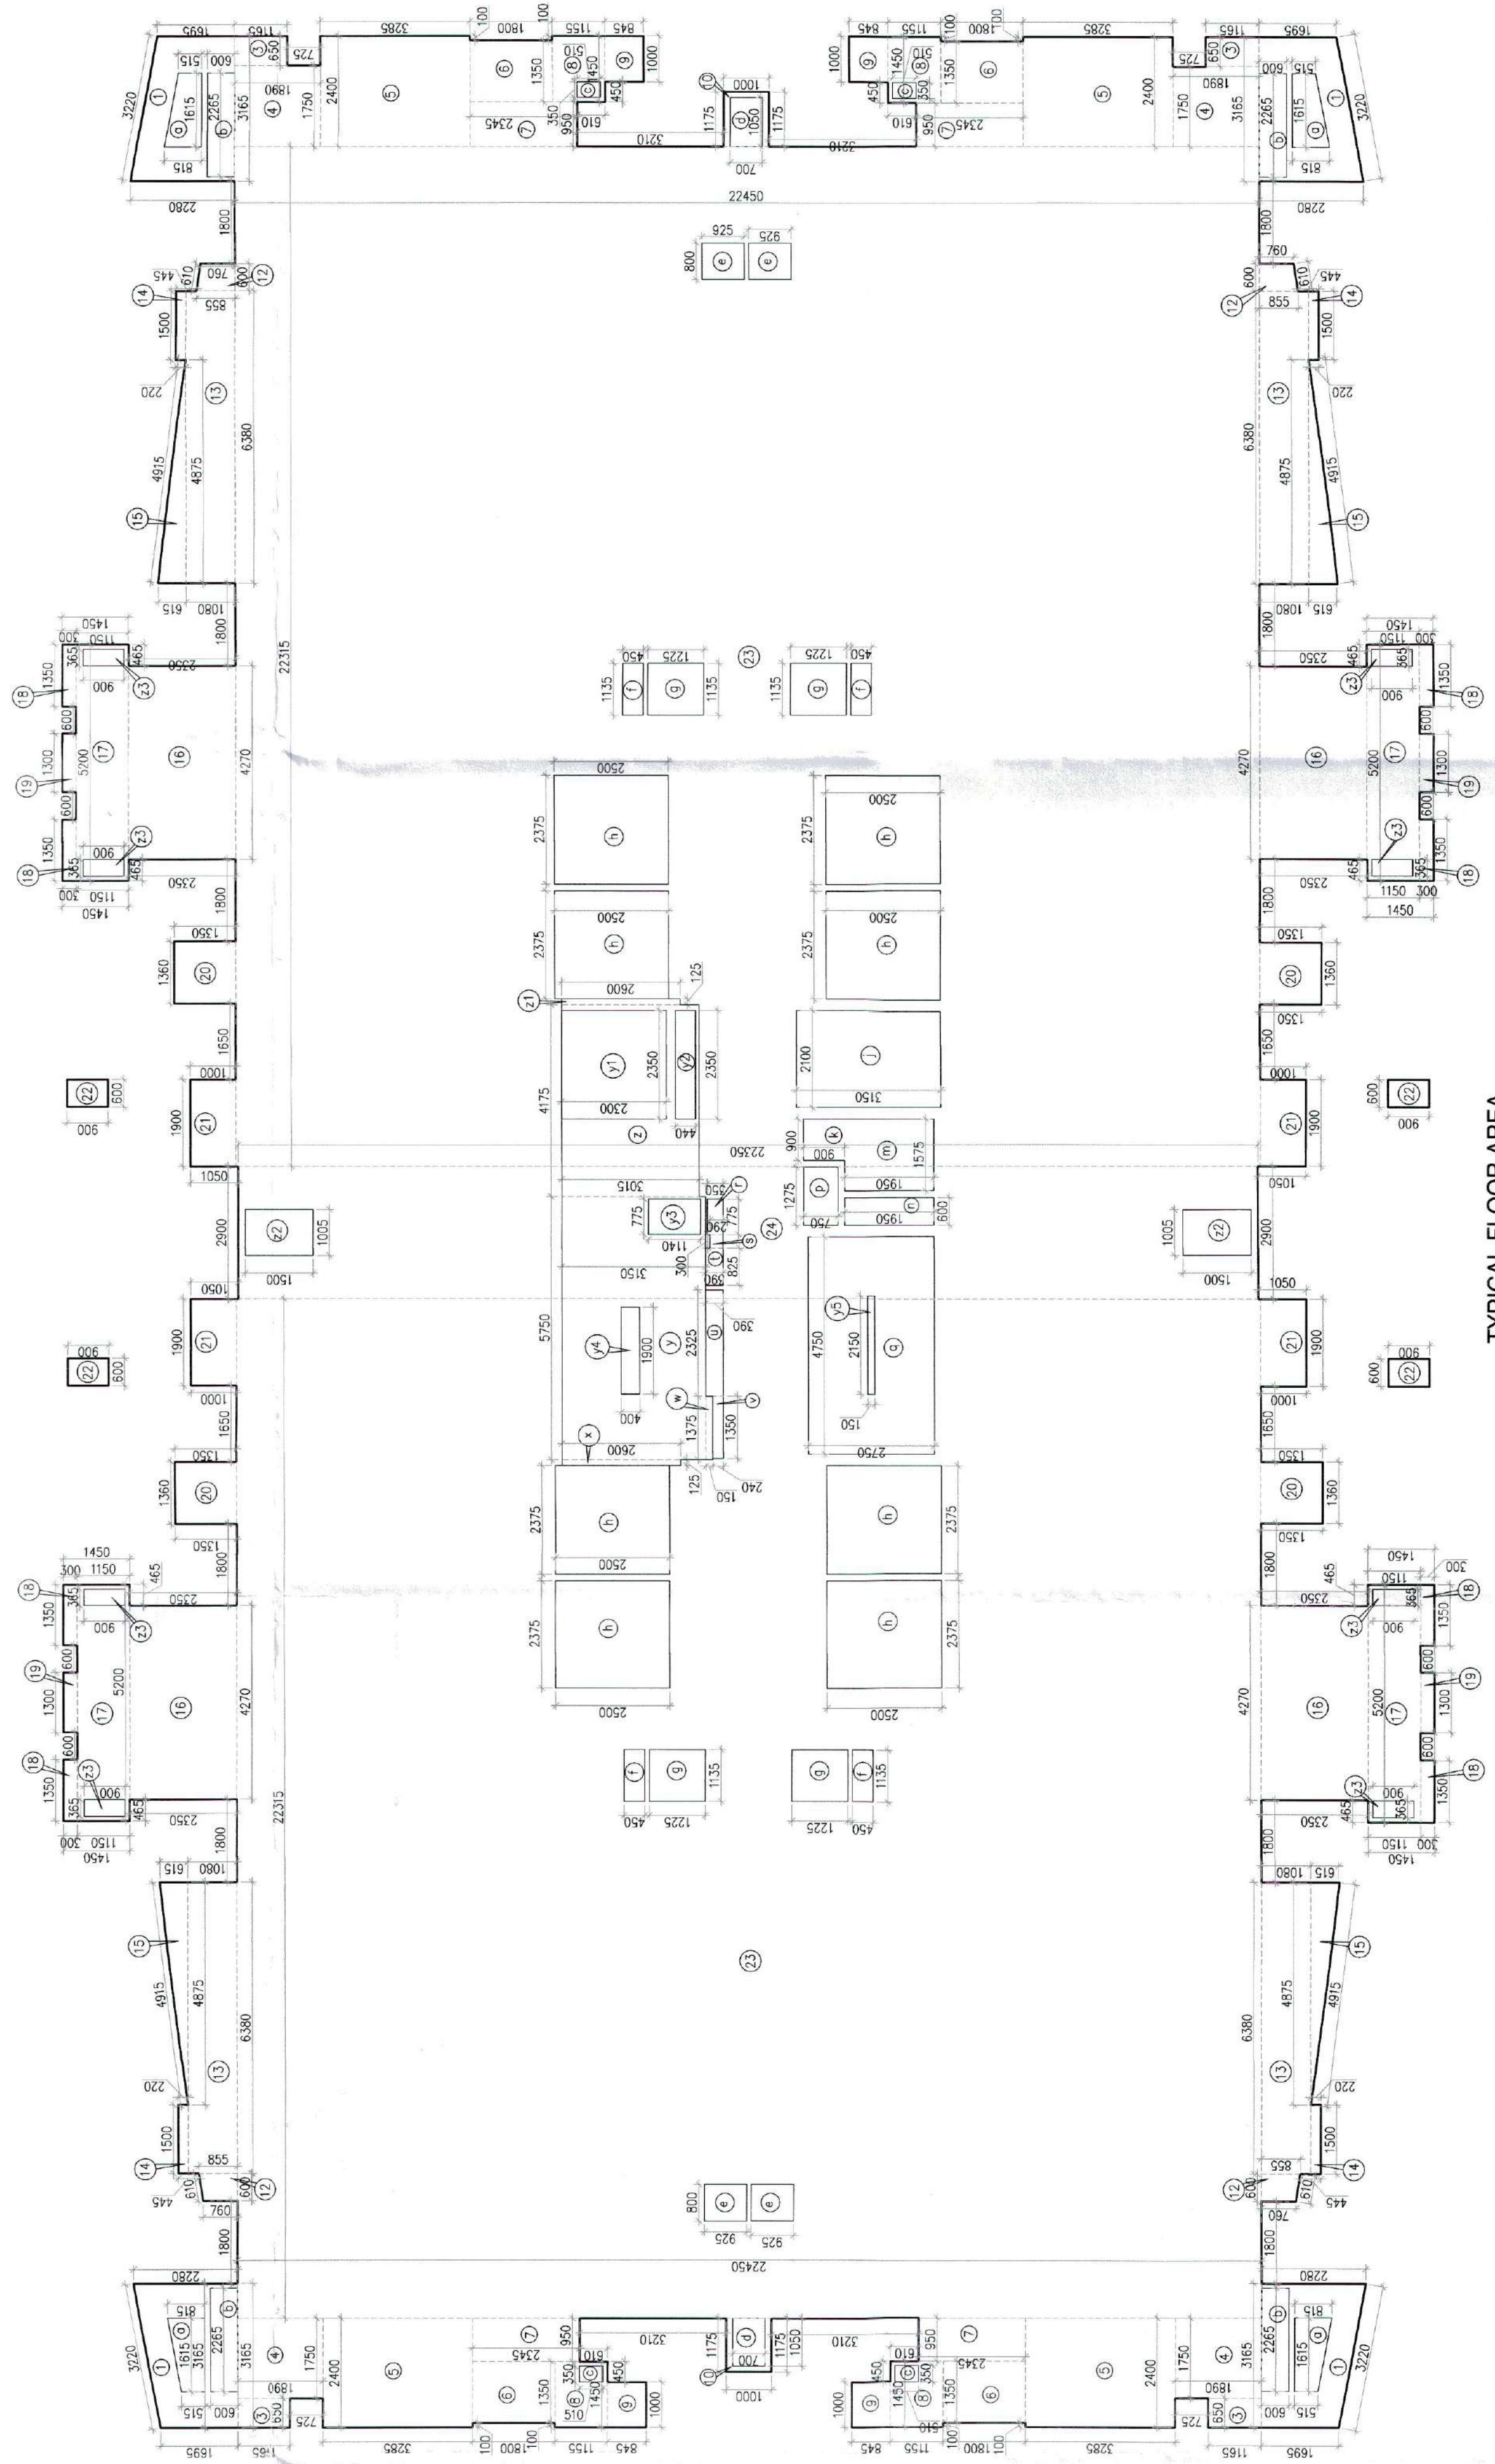

TYPICAL FLOOR AREA

FLOORS	LEVEL	AREA
1ST FLOOR	17550	4
2ND FLOOR	17550	4
3RD FLOOR	17550	4
4TH FLOOR	17550	4
5TH FLOOR	17550	4
21ST FLOOR	17550	4
22ND FLOOR	17550	4
23RD FLOOR	17550	4
24TH FLOOR	17550	4
25TH FLOOR	17550	4
26TH FLOOR	17550	4
27TH FLOOR	17550	4
28TH FLOOR	17550	4
29TH FLOOR	17550	4
30TH FLOOR	17550	4
31ST FLOOR	17550	4
32ND FLOOR	17550	4
33RD FLOOR	17550	4
34TH FLOOR	17550	4
35TH FLOOR	17550	4
36TH FLOOR	17550	4
37TH FLOOR	17550	4
38TH FLOOR	17550	4
39TH FLOOR	17550	4
40TH FLOOR	17550	4
41ST FLOOR	17550	4
42ND FLOOR	17550	4
43RD FLOOR	17550	4
44TH FLOOR	17550	4
45TH FLOOR	17550	4
46TH FLOOR	17550	4
47TH FLOOR	17550	4
48TH FLOOR	17550	4
49TH FLOOR	17550	4
50TH FLOOR	17550	4

SR.	NAME	DOOR AND WINDOW SCHEDULE		INTELL.	FIRE
		DOOR	WINDOW		
1	D1	800	2400	0	2400
2	D2	800	2400	0	2400
3	D3	800	2400	0	2400
4	D4	800	2400	0	2400
5	D5	1000	2400	0	2400
6	D6	900	2400	0	2400
7	D7	900	2400	0	2400
8	D8	1600	2400	0	2400
9	SW2A	1600	2500	0	2500
10	SW1	4775	2500	0	2500
11	W1	600	1100	1800	2400
12	W2	775	1100	1800	2400
13	W3	775	1100	1800	2400
14	W4	1200	2500	2400	2400
15	D1	1300	2400	0	2400
16	D2	1300	2400	0	2400
17	D3	1300	2500	0	2400
18	D4	1300	2500	0	2400
19	D5	1300	2500	0	2400
67	D53	1300	2500	0	2400

SYMBOL	ABBREVIATION	DESCRIPTION
①	W	1500 50% & WASTE PIPE
②	S	1000 WASTE PIPE
③	W	1000 WASTE PIPE
④	W	1000 WASTE PIPE
⑤	W	1000 WASTE PIPE
⑥	W	1000 WASTE PIPE
⑦	W	1000 WASTE PIPE
⑧	W	1000 WASTE PIPE
⑨	W	1000 WASTE PIPE
⑩	W	1000 WASTE PIPE
⑪	W	1000 WASTE PIPE
⑫	W	1000 WASTE PIPE
⑬	W	1000 WASTE PIPE
⑭	W	1000 WASTE PIPE
⑮	W	1000 WASTE PIPE
⑯	W	1000 WASTE PIPE
⑰	W	1000 WASTE PIPE
⑱	W	1000 WASTE PIPE
⑲	W	1000 WASTE PIPE
⑳	W	1000 WASTE PIPE
㉑	W	1000 WASTE PIPE
㉒	W	1000 WASTE PIPE
㉓	W	1000 WASTE PIPE
㉔	W	1000 WASTE PIPE
㉕	W	1000 WASTE PIPE
㉖	W	1000 WASTE PIPE
㉗	W	1000 WASTE PIPE
㉘	W	1000 WASTE PIPE
㉙	W	1000 WASTE PIPE
㉚	W	1000 WASTE PIPE
㉛	W	1000 WASTE PIPE
㉜	W	1000 WASTE PIPE
㉝	W	1000 WASTE PIPE
㉞	W	1000 WASTE PIPE
㉟	W	1000 WASTE PIPE
㊱	W	1000 WASTE PIPE
㊲	W	1000 WASTE PIPE
㊳	W	1000 WASTE PIPE
㊴	W	1000 WASTE PIPE
㊵	W	1000 WASTE PIPE
㊶	W	1000 WASTE PIPE
㊷	W	1000 WASTE PIPE
㊸	W	1000 WASTE PIPE
㊹	W	1000 WASTE PIPE
㊺	W	1000 WASTE PIPE
㊻	W	1000 WASTE PIPE
㊼	W	1000 WASTE PIPE
㊽	W	1000 WASTE PIPE
㊾	W	1000 WASTE PIPE
㊿	W	1000 WASTE PIPE

TYPICAL FLOOR AREA									
GROSS - A		X 13.3 (13.30) - 660' X		X 1.06		X 23.40		X 10.00	
3	4	X	1.06	X	1.06	X	1.06	X	1.06
4	5	X	1.06	X	1.06	X	1.06	X	1.06
5	6	X	2.00	X	2.00	X	2.00	X	2.00
6	7	X	2.00	X	2.00	X	2.00	X	2.00
7	8	X	2.00	X	2.00	X	2.30	X	2.31
8	9	X	2.00	X	2.00	X	2.30	X	2.31
9	10	X	2.00	X	2.00	X	2.30	X	2.31
