


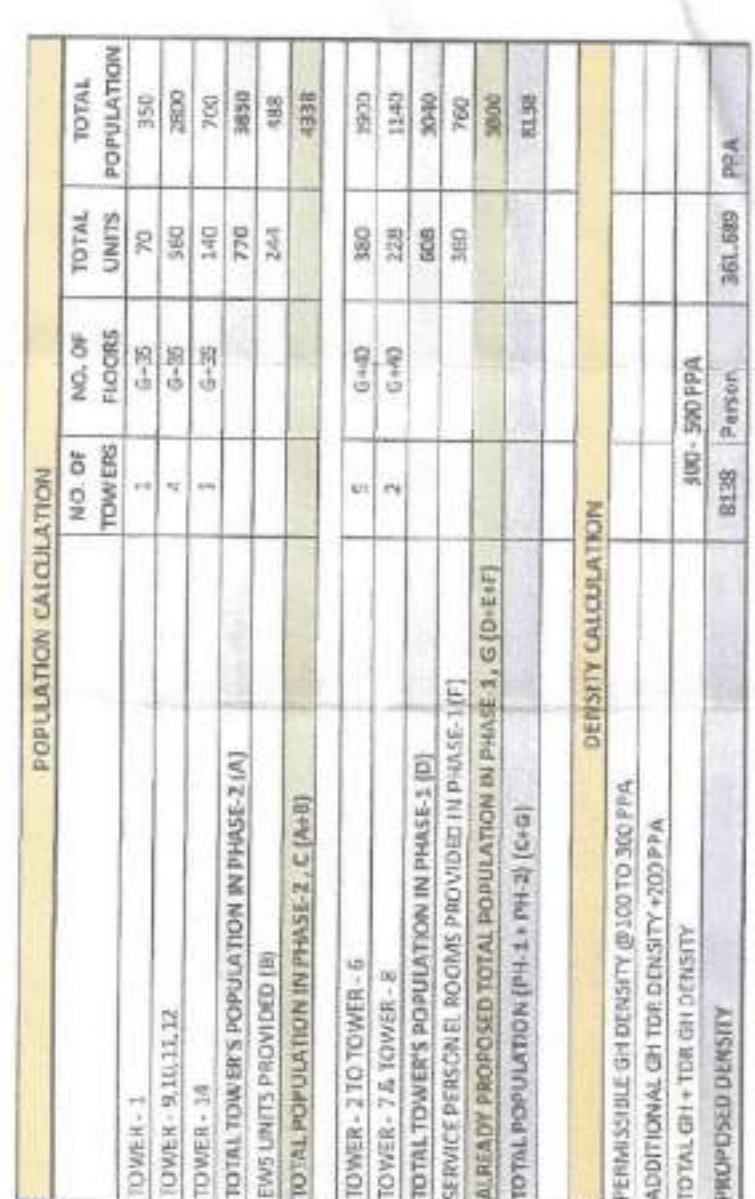

BASEMENT PARKING CALCULATION		
	ECS REQUIRED	No of Parking Provided
BASEMENT - 1	602.708	453
BASEMENT - 2	646.732	488
BASEMENT - 3	664.652	488
TOTAL PROVIDED PARKING		1029

Non Tower area basement, also is designed for 60 Tonne Fleet tender Load.

All Toilets are mechanically ventilated with 100% power backup.

All staircases above ground are naturally cross ventilated.

NOTE:- ALL SERVICES AREA ARE ON 100% POWER BACKUP AND MECHANICALLY VENTILATED

PROJECT:

BUILDINGS PLANS OF PHASE-II & NO PHASE (EWS & NURSERY SCHOOL) PART OF GROUP HOUSING COLONY AREA MEASURING 22.50 ACRES (LICENCE NO.9 OF 2010 DATED 23.01.2010) IN SECTOR-71, PURGRAM BEING DEVELOPED BY SIGNATURE GLOBAL (INDIA) LTD.

TENT :

SIGNATURE GLOBAL INDIA LTD

ARCHITECT:

Confluence
NEW DELHI, INDIA

F-1, FIRST FLOOR, MIRA CORPORATE SUITES,
SHIVAJI NAGAR PH-47-11-200-25266 call@influence.com Member of IGBC
N.D. - 45, INDIA PH-47-11-0564168 www.influence.com ISO - 9001 : 2010

CLIENT'S SIGN & STAMP ARCHITECT'S SIGN & STAMP

1

Signature Global (India) Limited


 Laboratory Director

--	--


RAWING TITLE

SITE PI AN

SCALE	NORTH	DRAWING NO.
-------	-------	-------------

1:650

02

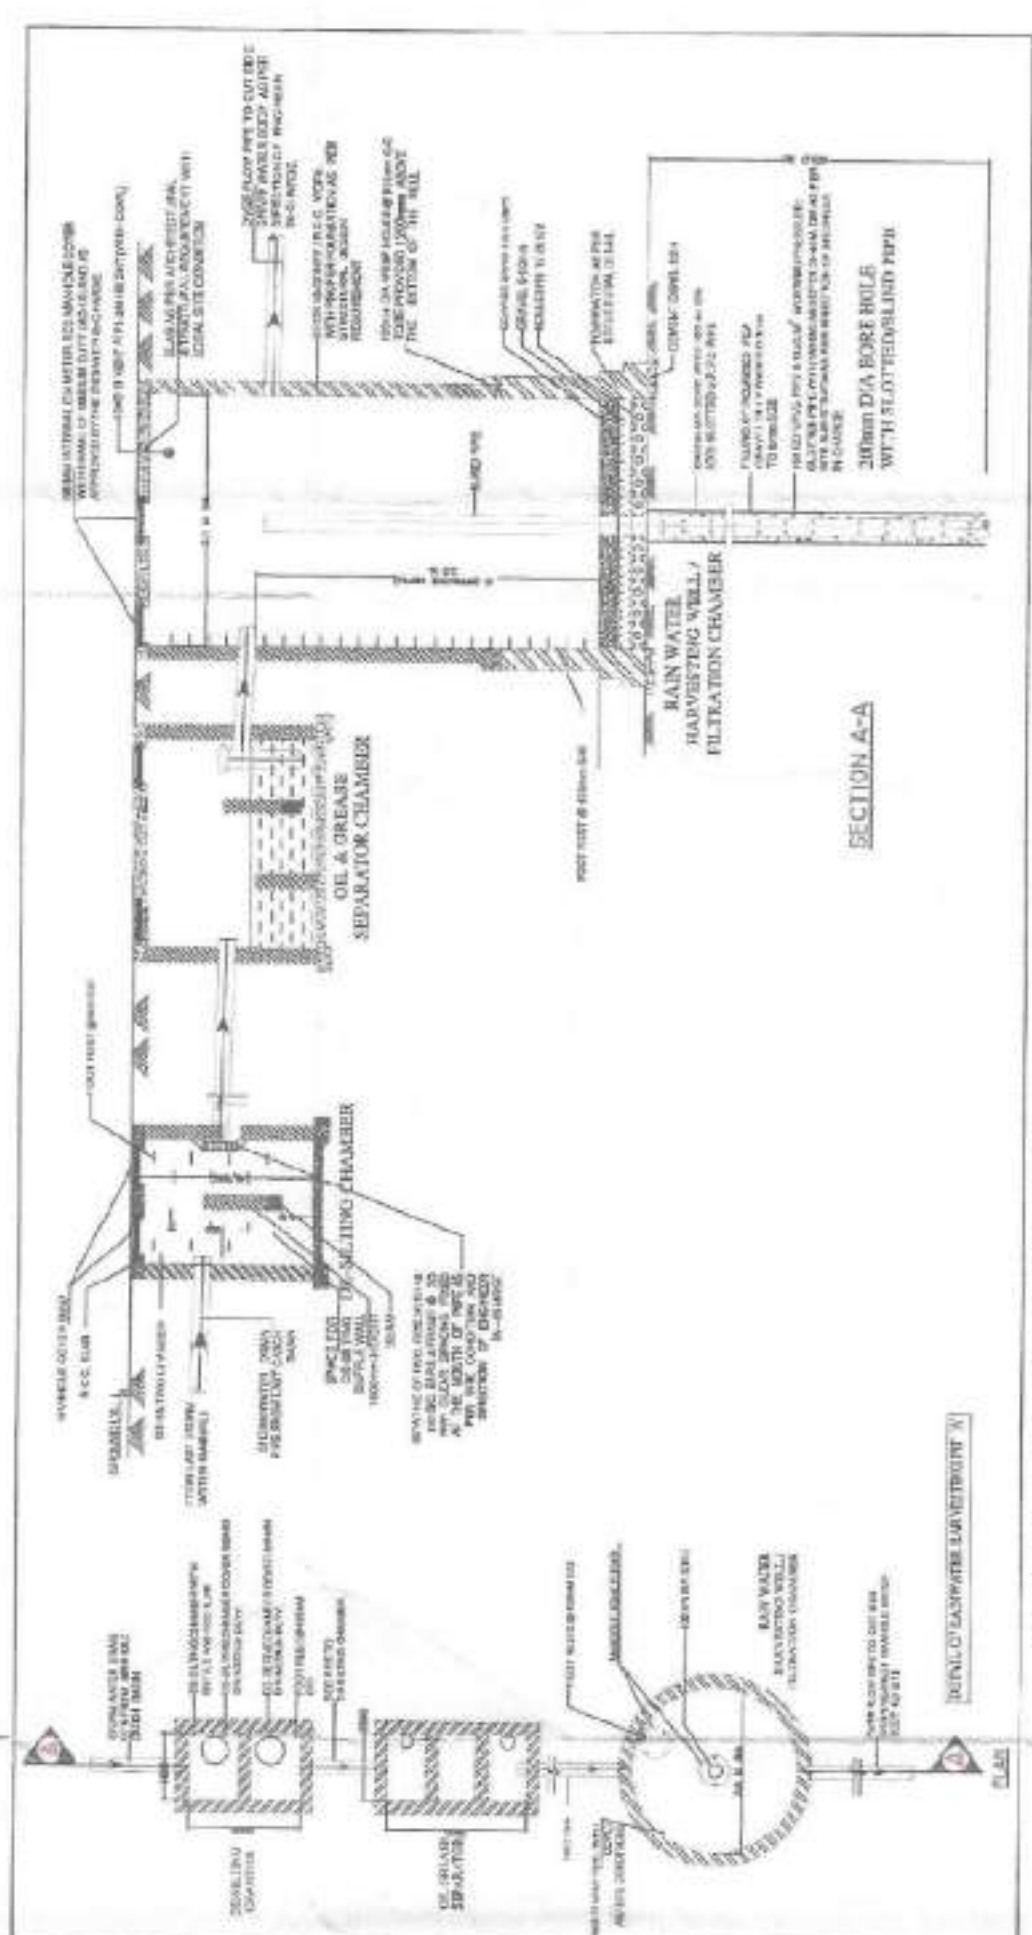

AREA CALCULATION FOR NURSERY SCHOOL	
NURSERY SCHOOL, PLOT AREA	800.37 SQM
FURNISHABLE F.A.R. @ 1.3	1214.98 SQM
PERMISSIBLE GROUND COVERAGE @ 35%	424.62 SQM
PROPOSED F.A.R.	337.23 SQM
PARKING REQUIRED @ 3% OF PLOT AREA FOR N.S	1214.98 SQM
PROPOSED TOTAL BUILDING AREA FOR N.S	424.62 SQM

TOWER - 73	TOWER - 76 112		TOWER - 74 112		TOWER - 74	
	NO.	DATE	NO.	DATE	NO.	DATE
1	1	1	1	1	1	1
2	2	2	2	2	2	2
3	3	3	3	3	3	3
218						

REQUIRED PUBLIC AMENITIES				
	NOX. REQUIRED	AREA PERSERVABLE (ACRES)	AREA PERSERVABLE (SQ.M)	AREA PROPOSED (SQ.M)
MURKIN SCHOOL - PROPOSED	2	0.2	869.32	1,612.744
PRIMARY SCHOOL - PROPOSED	1	0.5	207.640	362.677
				0.500 Acre

[illegible]

3. RAIN WATER HARVESTING DETAIL

POPULATION CALCULATION		
	NO. OF TOWERS	TOTAL POWERS
1	1	320
2	1	320
Checklist and Form 4-1 for Public Health
Environmental Services (see 10-11 for comments)
10-11
10-12
10-

BUILDINGS PLANS OF PHASE-II & NO PHASE (EWS & NURSERY SCHOOL) PART OF 'GROUP HOUSING COLONY AREA MEASURING 22.50 ACRES (LICENCE Q.9 OF 2010 DATED 23.01.2010) IN SECTOR-71, UPRUGRAM BEING DEVELOPED BY SIGNATURE GLOBAL (INDIA) LTD.

SIGNATURE GLOBAL INDIA LTD.


Confluence
NEW DELHI, INDIA

... (India) Limited

SITE PLAN



12

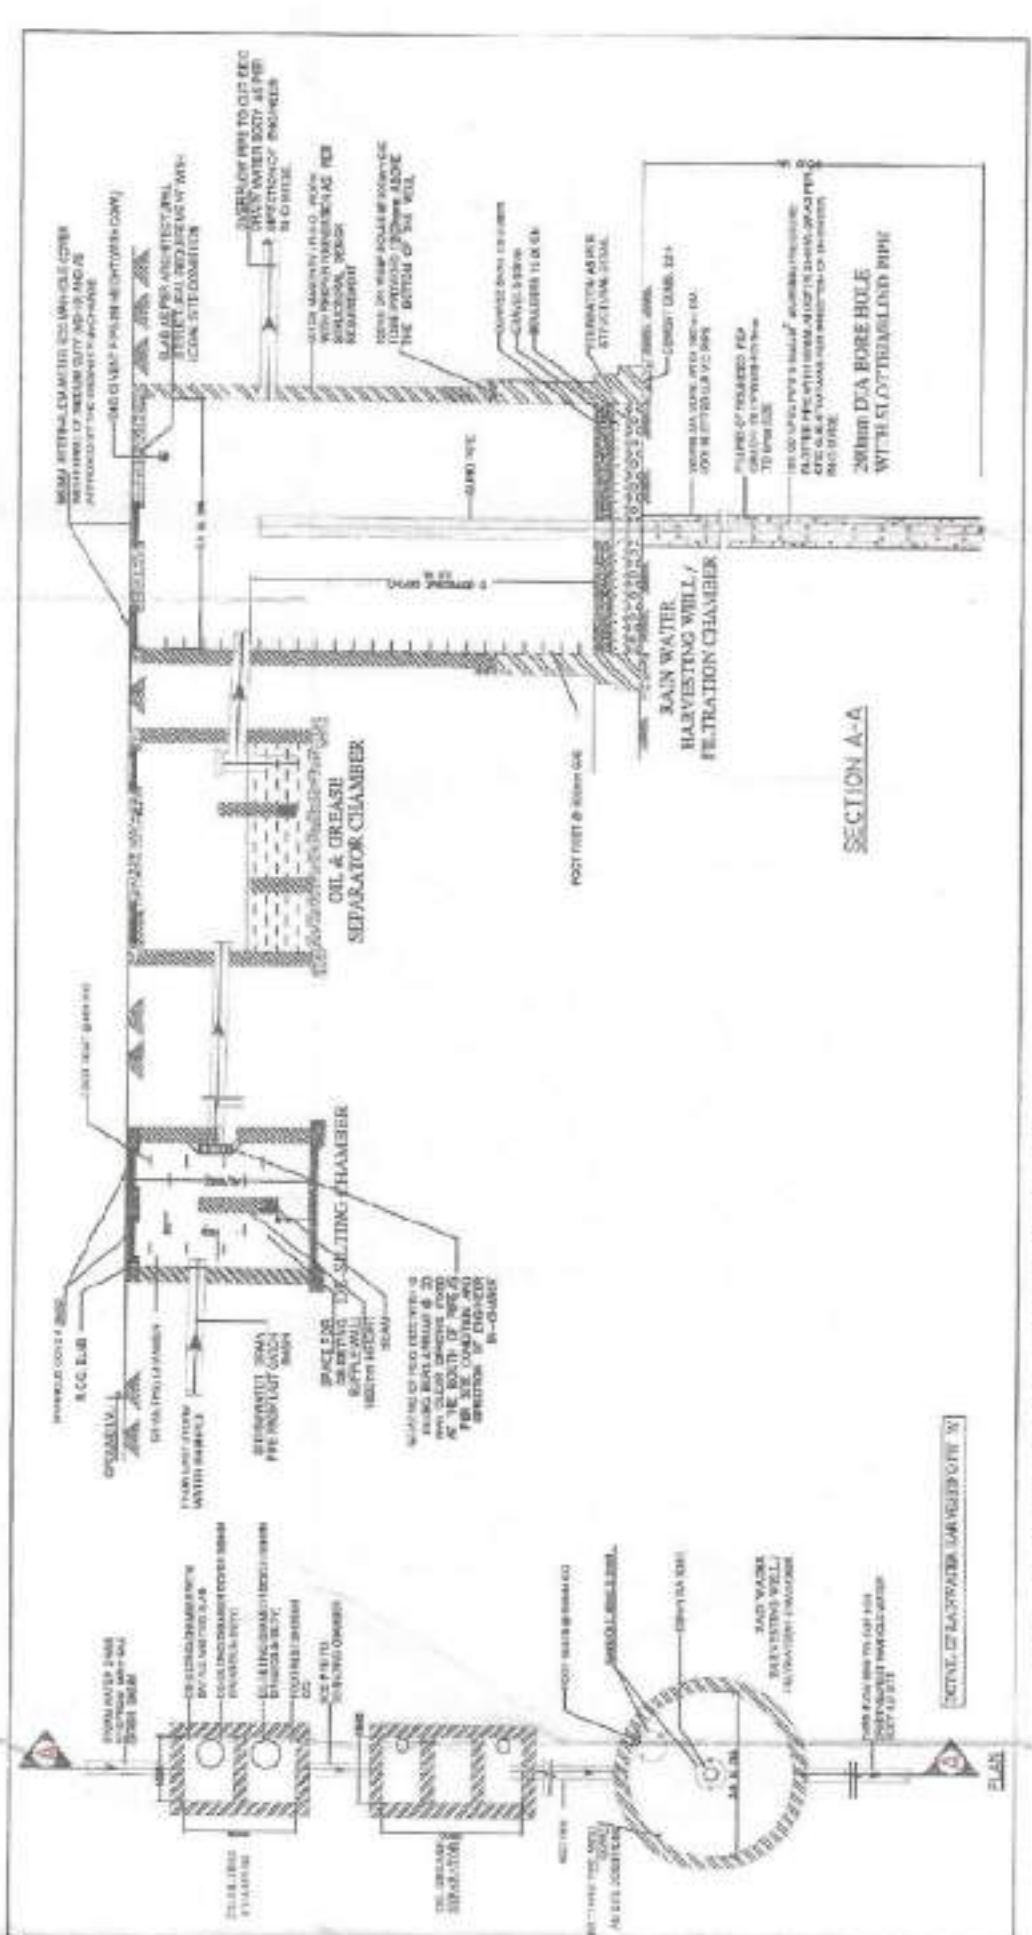

FLOOR NO.	TOWER - F1		TOWER - F9, F10		TOWER - F11, F12		TOWER - F13	
	WATER SUPPLY	WATER SUPPLY	WATER SUPPLY	WATER SUPPLY	WATER SUPPLY	WATER SUPPLY	WATER SUPPLY	WATER SUPPLY
1	1	1	1	1	1	1	1	1
2	2	2	2	2	2	2	2	2
3	3	3	3	3	3	3	3	3
50	50	50	50	50	50	50	50	50
51	51	51	51	51				

TOWER AREA CALCULATION													
Type	Floor	No. of Rooms	Area (sq. ft.)			Perimeter (ft.)			Volume (cu. ft.)			Total Volume (cu. ft.)	
			Room	Corridor	Staircase	Room	Corridor	Staircase	Room	Corridor	Staircase		
Tower 1 (1000 sq. ft.)	Ground Floor	1	500.00	100.00	50.00	100.00	20.00	10.00	100.00	20.00	10.00	10.00	10.00
	1st Floor	1	500.00	100.00	50.00	100.00	20.00	10.00	100.00	20.00	10.00	10.00	
	2nd Floor	1	500.00	100.00	50.00	100.00	20.00	10.00	100.00	20.00	10.00	10.00	
	3rd Floor	1	500.00	100.00	50.00	100.00	20.00	10.00	100.00	20.00	10.00	10.00	
	4th Floor	1	500.00	100.00	50.00	100.00	20.00	10.00	100.00	20.00	10.00	10.00	
Tower 2 (1000 sq. ft.)	Ground Floor	1	500.00	100.00	50.00	100.00	20.00	10.00	100.00	20.00	10.00	10.00	
	1st Floor	1	500.00	100.00	50.00	100.00	20.00	10.00	100.00	20.00	10.00	10.00	
	2nd Floor	1	500.00	100.00	50.00	100.00	20.00	10.00	100.00	20.00	10.00	10.00	
	3rd Floor	1	500.00	100.00	50.00	100.00	20.00	10.00	100.00	20.00	10.00	10.00	
	4th Floor	1	500.00	100.00	50.00	100.00	20.00	10.00	100.00	20.00	10.00	10.00	
