


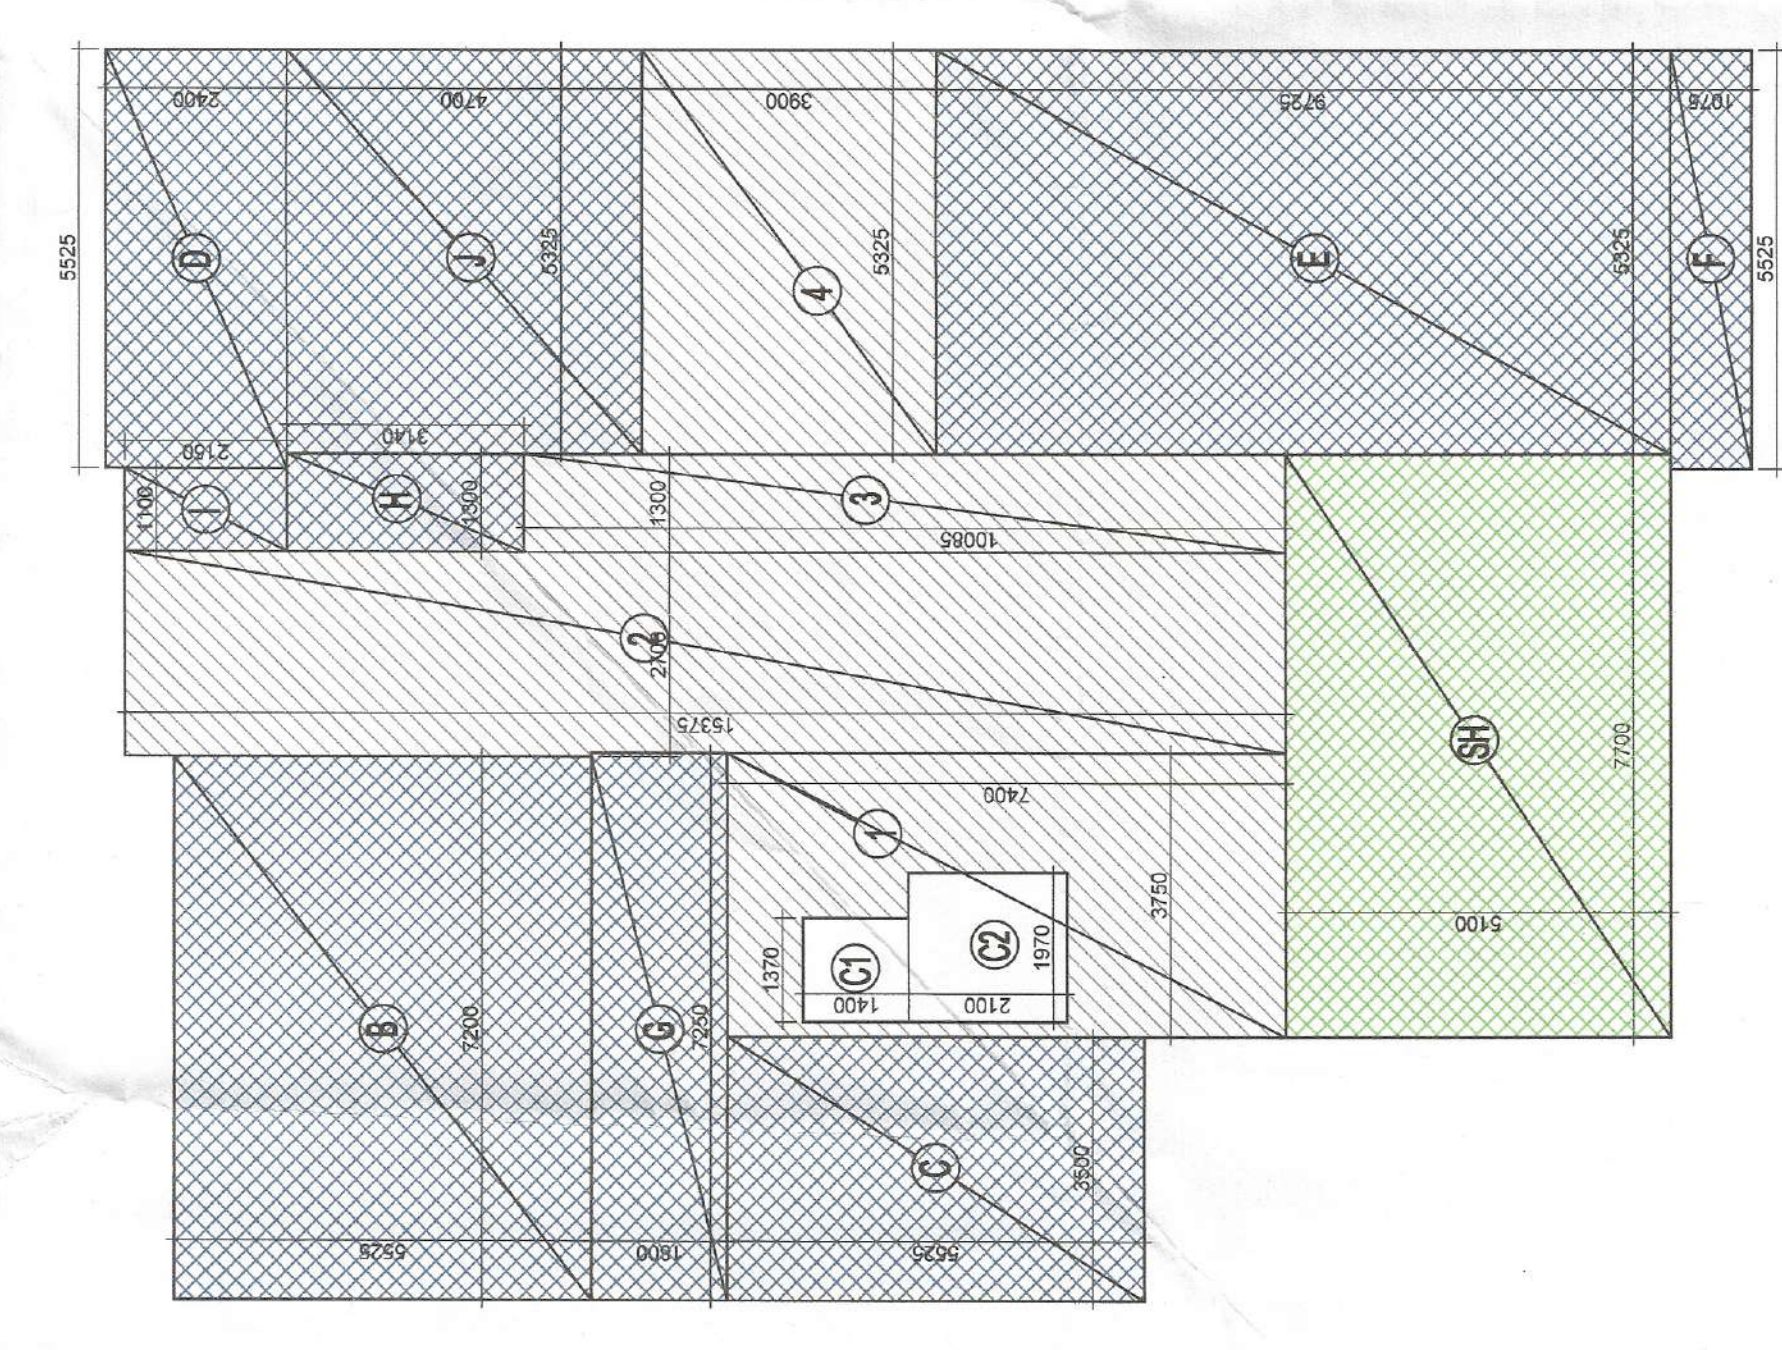

2 GROUND FLOOR AREA DIAGRAM
SCALE 1 : 100

EW5										
AREA CALCULATION FOR GROUND COVERAGE										
S.NO.		PARTICULARS			Additions			AREA (SQ.MT)		
A	1	X	3.500	X	19.525	=			68.338	
B	1	X	3.800	X	20.725	=			78.755	
C	1	X	2.600	X	20.475	=			53.235	
D	1	X	1.100	X	18.325	=			20.188	
E	1	X	6.425	X	21.800	=			140.085	
TOTAL ADDITION AREA (A)										360.550
Deductions										
C1	1	X	1.370	X	1.400	=			1.918	
C2	1	X	1.970	X	2.100	=			4.137	
TOTAL DEDUCTION AREA (B)										6.055
TOTAL GROUND COVERAGE (C) = A - B										354.495

TYPICAL REFUGEE FLOOR DOORS & WINDOWS OPENING SCHEDULE						
	NO.	TYPE	WIDTH	HEIGHT	SILL LVL.	INTEL LVL.
CLASSROOMS	1	D1	1500	2400	+0.00	+2.000
	2	D2	900	2400	+0.00	+2.000
	3	D3	1200	2400	+0.00	+2.000
	4	D4	1050	2400	+0.00	+2.000
	5	D5	800	2400	+0.00	+2.000
	6	D6	750	2400	+0.00	+2.000
	7	DW1	1175	2400	+0.00	+2.000
	8	F1	1200	2400	+0.00	+2.000
	9	F2	1200	2400	+0.00	+2.000
	10	W1	1800	1500	+0.00	+2.000
	11	W2	1200	1500	+0.00	+2.000
	12	W3	1100	1500	+0.00	+2.000
	13	W4	800	1500	+0.00	+2.000
	14	V2	800	750	+1.850	+2.000
	15	F3	1200	2300	+100.00	+2.000
	16	F4	900	2300	+100.00	+2.000
	17	FD5	600	2300	+100.00	+2.000
PANTRY, TOILET	1	D1	1500	2400	+0.00	+2.000
	2	D2	900	2400	+0.00	+2.000
	3	D3	1200	2400	+0.00	+2.000
	4	D4	1050	2400	+0.00	+2.000
PH, CHALLENGED TOILET	1	D1	1500	2400	+0.00	+2.000
	2	D2	900	2400	+0.00	+2.000
	3	D3	1200	2400	+0.00	+2.000
	4	D4	1050	2400	+0.00	+2.000
PRINCIPAL ROOM	1	D1	1500	2400	+0.00	+2.000
	2	D2	900	2400	+0.00	+2.000
	3	D3	1200	2400	+0.00	+2.000
	4	D4	1050	2400	+0.00	+2.000
BEDROOM	1	D1	1500	2400	+0.00	+2.000
	2	D2	900	2400	+0.00	+2.000
	3	D3	1200	2400	+0.00	+2.000
	4	D4	1050	2400	+0.00	+2.000
KITCHEN	1	D1	1500	2400	+0.00	+2.000
	2	D2	900	2400	+0.00	+2.000
	3	D3	1200	2400	+0.00	+2.000
	4	D4	1050	2400	+0.00	+2.000
REHABILITATION CENTER, STAIRCASE & STAIR	1	D1	1500	2400	+0.00	+2.000
	2	D2	900	2400	+0.00	+2.000
	3	D3	1200	2400	+0.00	+2.000
	4	D4	1050	2400	+0.00	+2.000
STAIRCASE	1	D1	1500	2400	+0.00	+2.000
	2	D2	900	2400	+0.00	+2.000
	3	D3	1200	2400	+0.00	+2.000
	4	D4	1050	2400	+0.00	+2.000
TOILET	1	D1	1500	2400	+0.00	+2.000
	2	D2	900	2400	+0.00	+2.000
	3	D3	1200	2400	+0.00	+2.000
	4	D4	1050	2400	+0.00	+2.000
TOILET / TOILET	1	D1	1500	2400	+0.00	+2.000
	2	D2	900	2400	+0.00	+2.000
	3	D3	1200	2400	+0.00	+2.000
	4	D4	1050	2400	+0.00	+2.000
ELECTRICAL	1	D1	1500	2400	+0.00	+2.000
	2	D2	900	2400	+0.00	+2.000
	3	D3	1200	2400	+0.00	+2.000
	4	D4	1050	2400	+0.00	+2.000
2 HOUR FIRE RATED	1	D1	1500	2400	+0.00	+2.000
	2	D2	900	2400	+0.00	+2.000
	3	D3	1200	2400	+0.00	+2.000
	4	D4	1050	2400	+0.00	+2.000
2 HOUR FIRE RATED	1	D1	1500	2400	+0.00	+2.000
	2	D2	900	2400	+0.00	+2.000
	3	D3	1200	2400	+0.00	+2.000
	4	D4	1050	2400	+0.00	+2.000

LEGEND	SYMBOL	DESCRIPTION
		110 OD SOIL AND VENT PIPE
		110 OD WASTE AND VENT PIPE
		110 OD KITCHEN WASTE AND VENT PIPE
		110 OD ANTISEPHORAGE PIPE
		DOMESTIC WATER SUPPLY DN. TAKE PIPE
		FLUSHING WATER SUPPLY DN. TAKE PIPE
		160 OD UPVC TERRACE RAIN WATER PIPE
		100Ø UPVC RAIN WATER PIPE (BALCONY)
		DOMESTIC WATER SUPPLY RISER
		FLUSHING WATER SUPPLY RISER
		FLOOR DRAIN
		FLOOR TRAP
		LEDGE WALL
		CUTOUT IN FLOOR

3 AREA DIAGRAM FOR GROUND COVERAGE
SCALE 1 : 100

SCALE	NORTH	DRAWING NO.
1:100		37

PROJECT :

**BUILDINGS PLANS OF PHASE-II & NO
PHASE (EWS & NURSERY SCHOOL) PART
OF GROUP HOUSING COLONY AREA
MEASURING 22.50 ACRES (LICENCE NO.9
OF 2010 DATED 23.01.2010) IN SECTOR-71,
GURUGRAM BEING DEVELOPED BY
SIGNATURE GLOBAL (INDIA) LTD.**

CLIENT :	SIGNATURE GLOBAL INDIA LTD.
ARCHITECT :	

Confidence
NEW DELHI, INDIA

F - 1, FIRST FLOOR, MIRRA CORPORATE SUITES,
ISHWAR NAGAR Ph: +91-11-23929594 cod@inconfitlence.com Member of (IBC
N.O. - 60, INDIA Ph: +91-11-42944708 www.inconfitlence.com ISO : 9001 : 2000

architecture **urban design** **hospitality** **interiors**

CLIENT'S SIGN & STAMP For Signature/Date (India) Limited  Director / Authorised Signatory	ARCHITECT'S SIGN & STAMP  
---	--

**NURSERY SCHOOL & EWS
GROUND FLOOR PLAN &
AREA DIAGRAM**