



Sign & Stamp

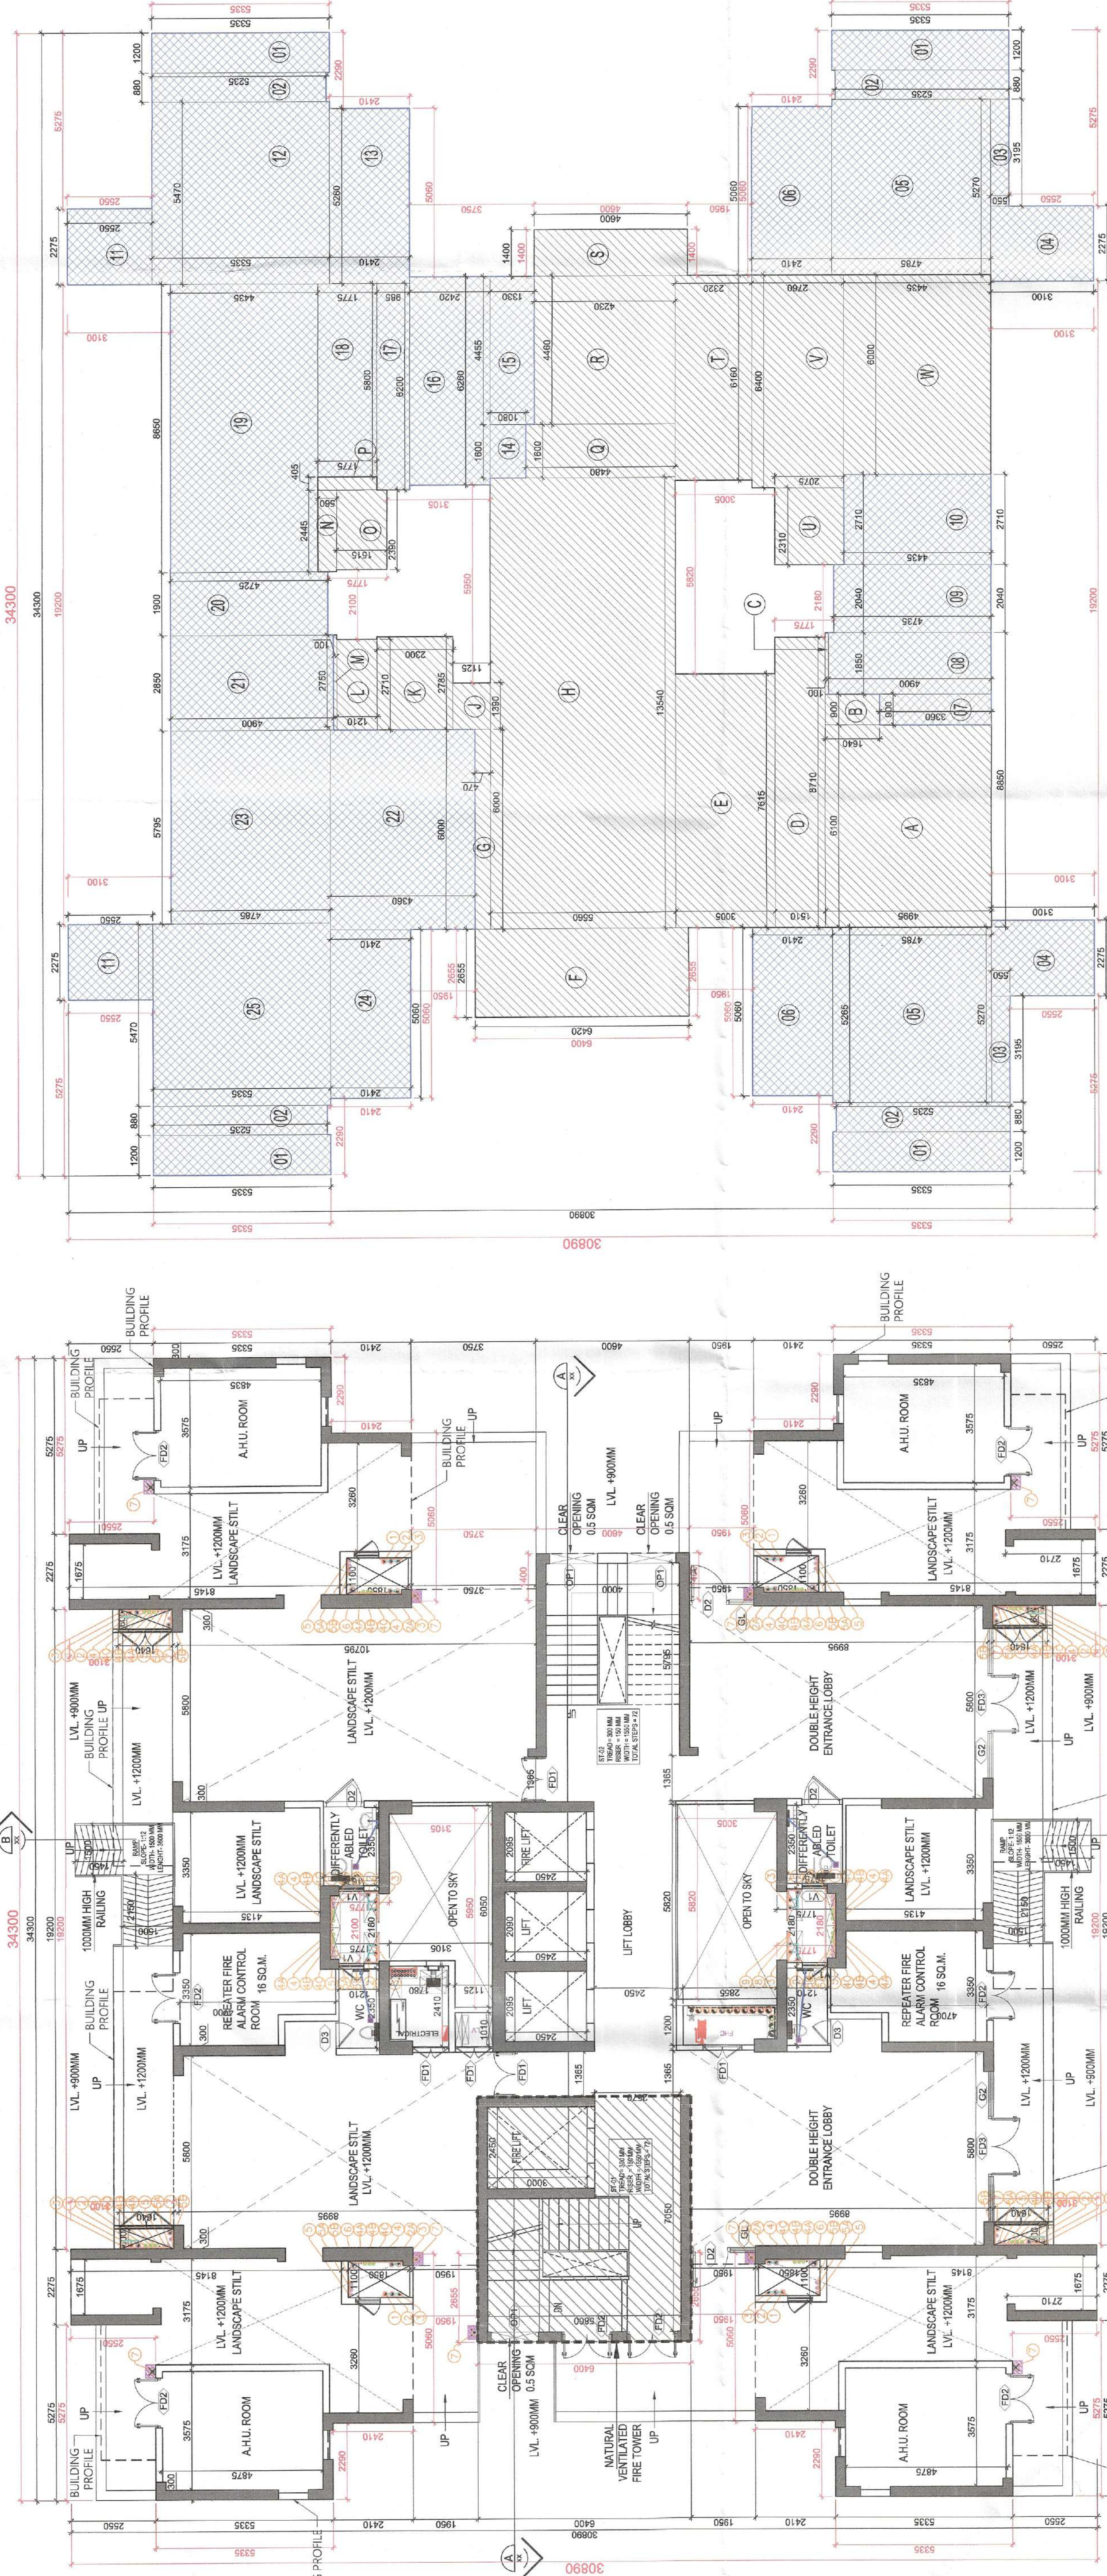

TOWER-11,12 - 3 BHK
AREA DIAGRAM - GROUND FLOOR PLAN

TOWER-11,12 - 3 BHK - GROUND FLOOR PLAN

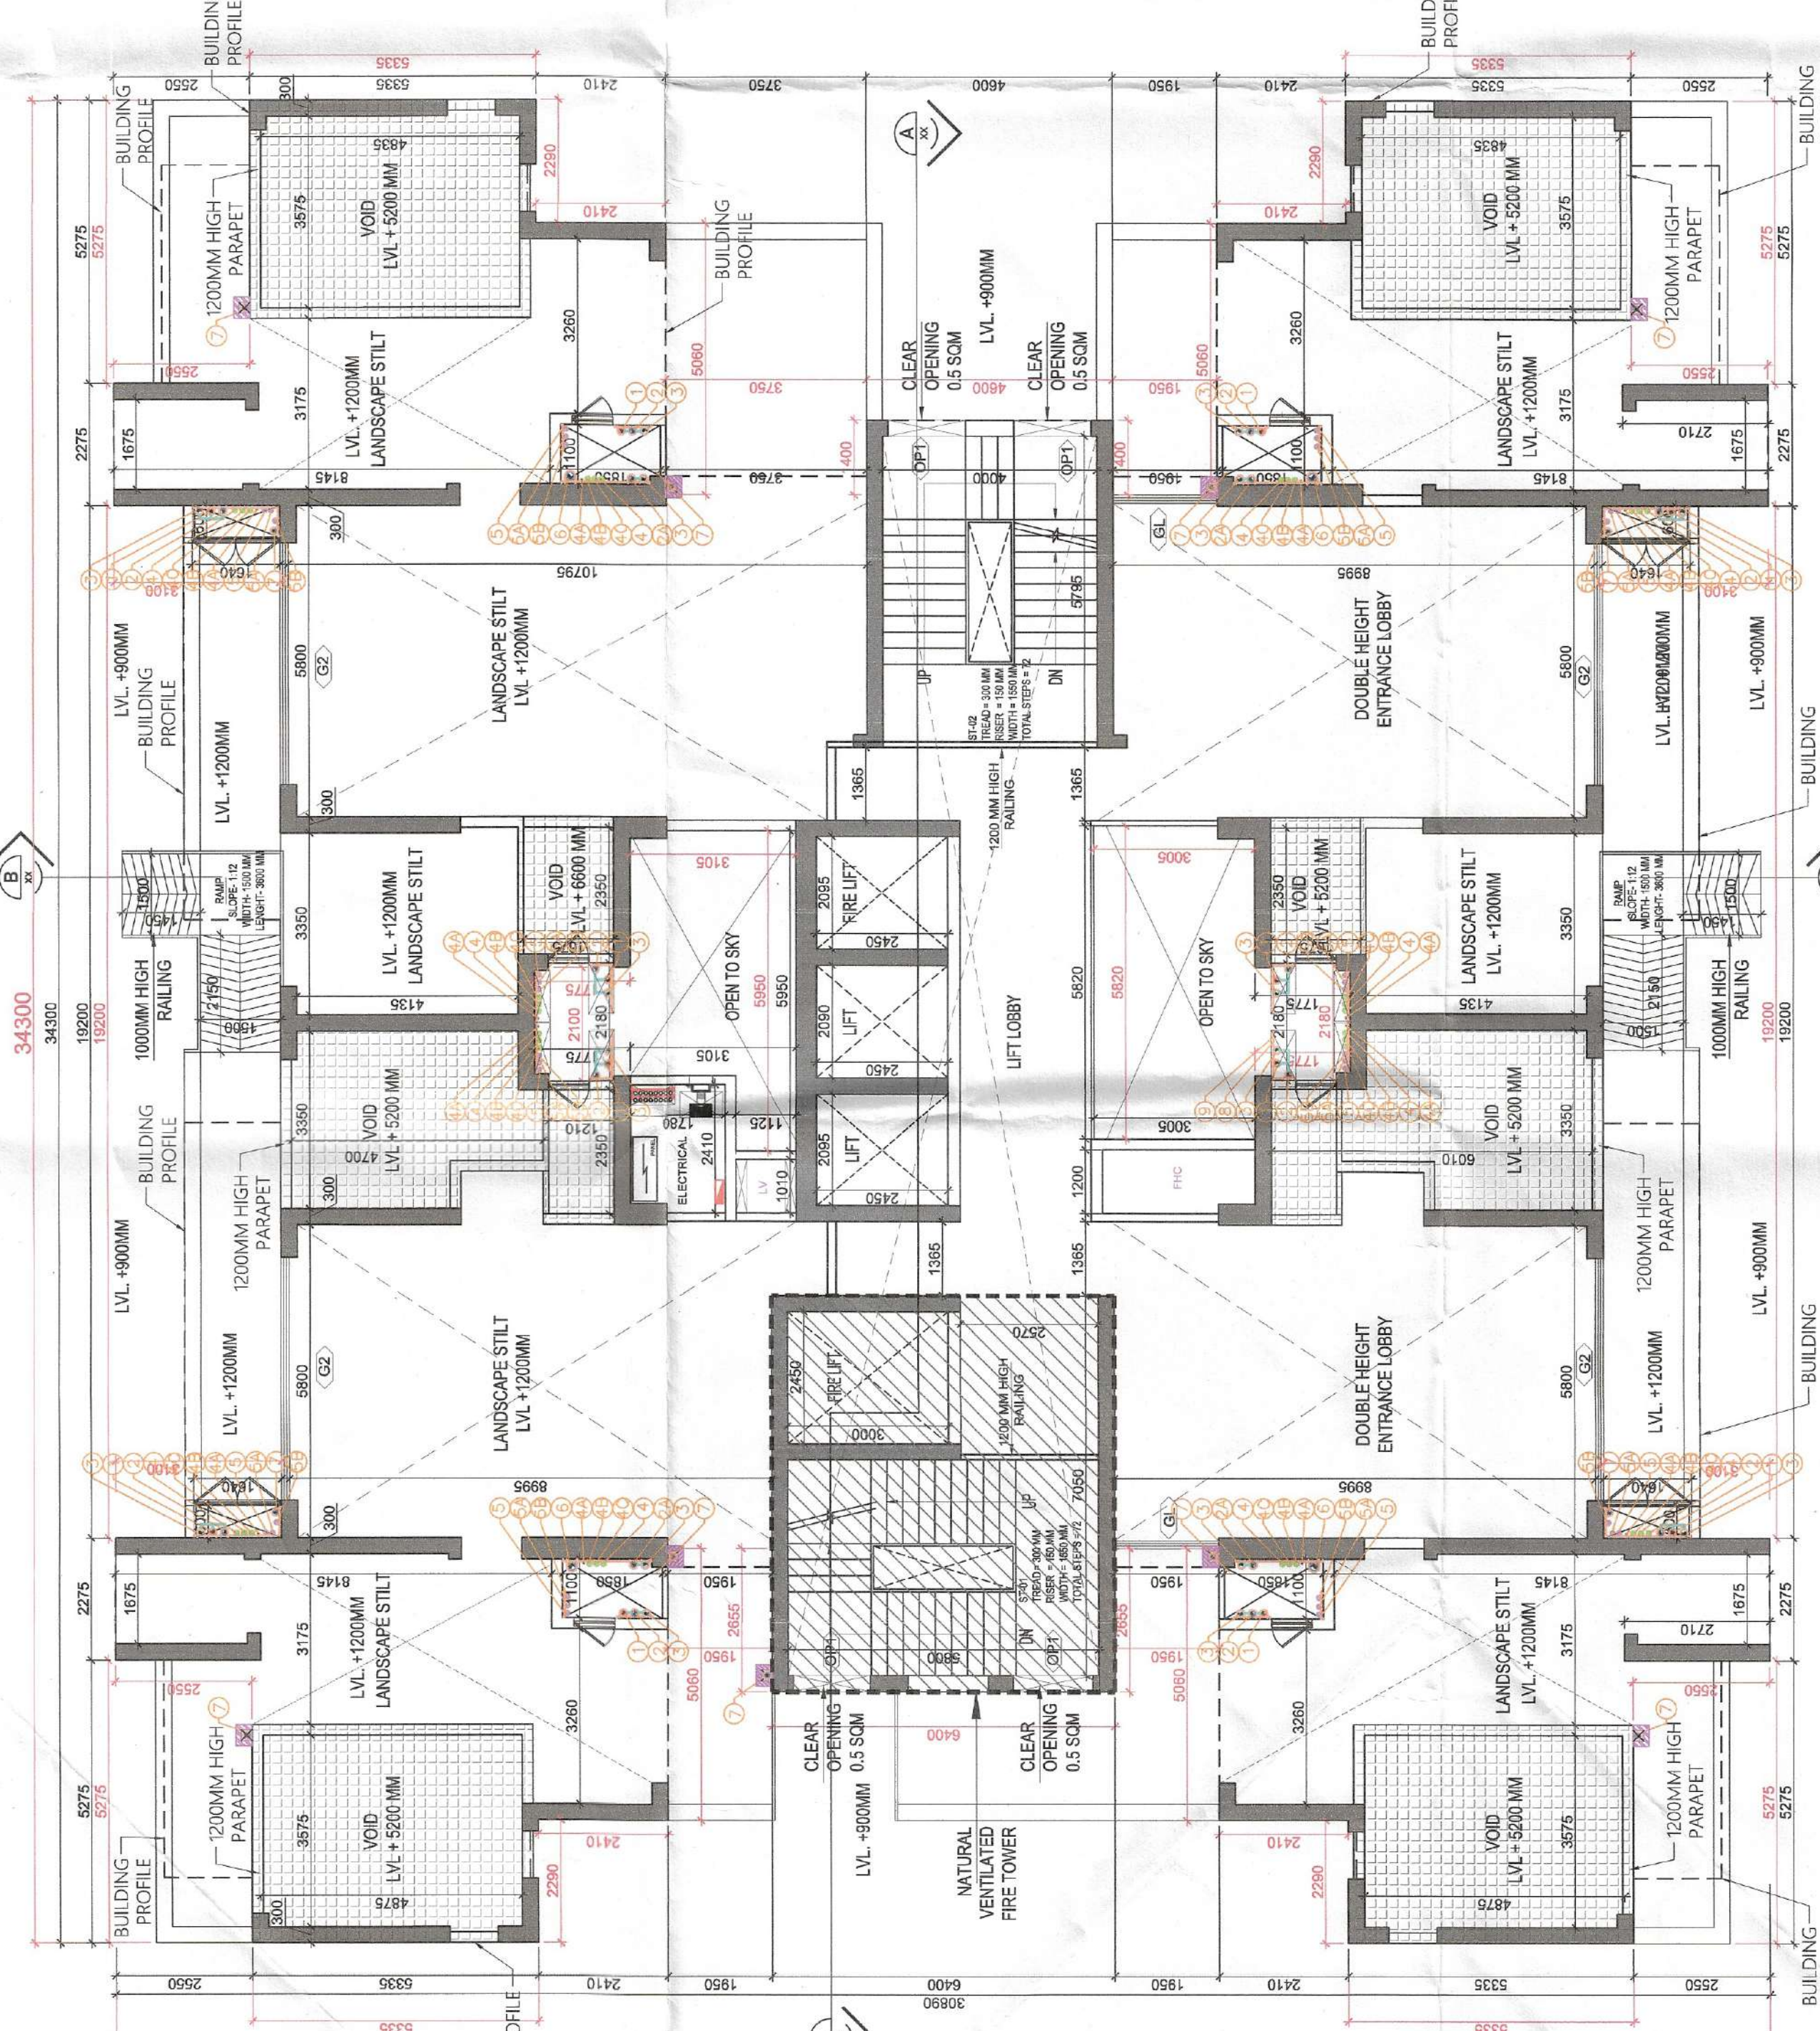

TOWER-11,12 - 3 BHK
INTERMEDIATE FLOOR PLAN (LVL +5200)

TOWER - 11, 12			
F.A.R. AREA CALCULATION FOR GROUND FLOOR			
S.NO.	PARTICULARS	AREA (SQM)	
1	1	6.100	X
2	2	0.900	X
3	3	1.950	X
4	4	0.100	X
5	5	1.510	X
6	6	3.005	X
7	7	2.285	X
8	8	0.670	X
9	9	5.500	X
10	10	1.250	X
11	11	1.380	X
12	12	2.300	X
13	13	1.210	X
14	14	0.100	X
15	15	0.550	X
16	16	1.515	X
17	17	1.775	X
18	18	4.480	X
19	19	4.230	X
20	20	8.400	X
21	21	2.500	X
22	22	2.075	X
23	23	2.075	X
24	24	4.435	X
25	25	4.435	X
TOTAL TOWER'S GROUND FLOOR FAR AREA			275.300

TOWER - 11, 12			
BUILT-UP AREA CALCULATION FOR GROUND FLOOR			
S.NO.	PARTICULARS	AREA (SQM)	
1	1	6.100	X
2	2	0.900	X
3	3	1.950	X
4	4	0.100	X
5	5	1.510	X
6	6	3.005	X
7	7	2.285	X
8	8	0.670	X
9	9	5.500	X
10	10	1.250	X
11	11	1.380	X
12	12	2.300	X
13	13	1.210	X
14	14	0.100	X
15	15	0.550	X
16	16	1.515	X
17	17	1.775	X
18	18	4.480	X
19	19	4.230	X
20	20	8.400	X
21	21	2.500	X
22	22	2.075	X
23	23	2.075	X
24	24	4.435	X
25	25	4.435	X
TOTAL TOWER'S GROUND FLOOR BUILT-UP AREA (GROUND COVERAGE)			695.793

NOTE:- ALL TOILETS ARE MECHANICALLY VENTILATED WITH 100% POWER BACKUP

PROJECT : BUILDINGS PLANS OF PHASE-II & NO PHASE (EWS & NURSERY) PART OF GROUP HOUSING COLONY AREA MEASURING 22.50 ACRES (LICENCE NO.9 OF 2010 DATED 23.01.2010) IN SECTOR-71, GURUGRAM BEING DEVELOPED BY SIGNATURE GLOBAL (INDIA) LTD.

CLIENT : SIGNATURE GLOBAL INDIA LTD.

ARCHITECT : Confience NEW DELHI, INDIA

CLIENT'S SIGN & STAMP ARCHITECTS SIGN & STAMP

DRAWING TITLE TOWER - 11,12 GROUND AND INTERMEDIATE FLOOR PLAN & AREA DIAGRAM

SCALE NORTH 1:100

DRAWING NO. 27