


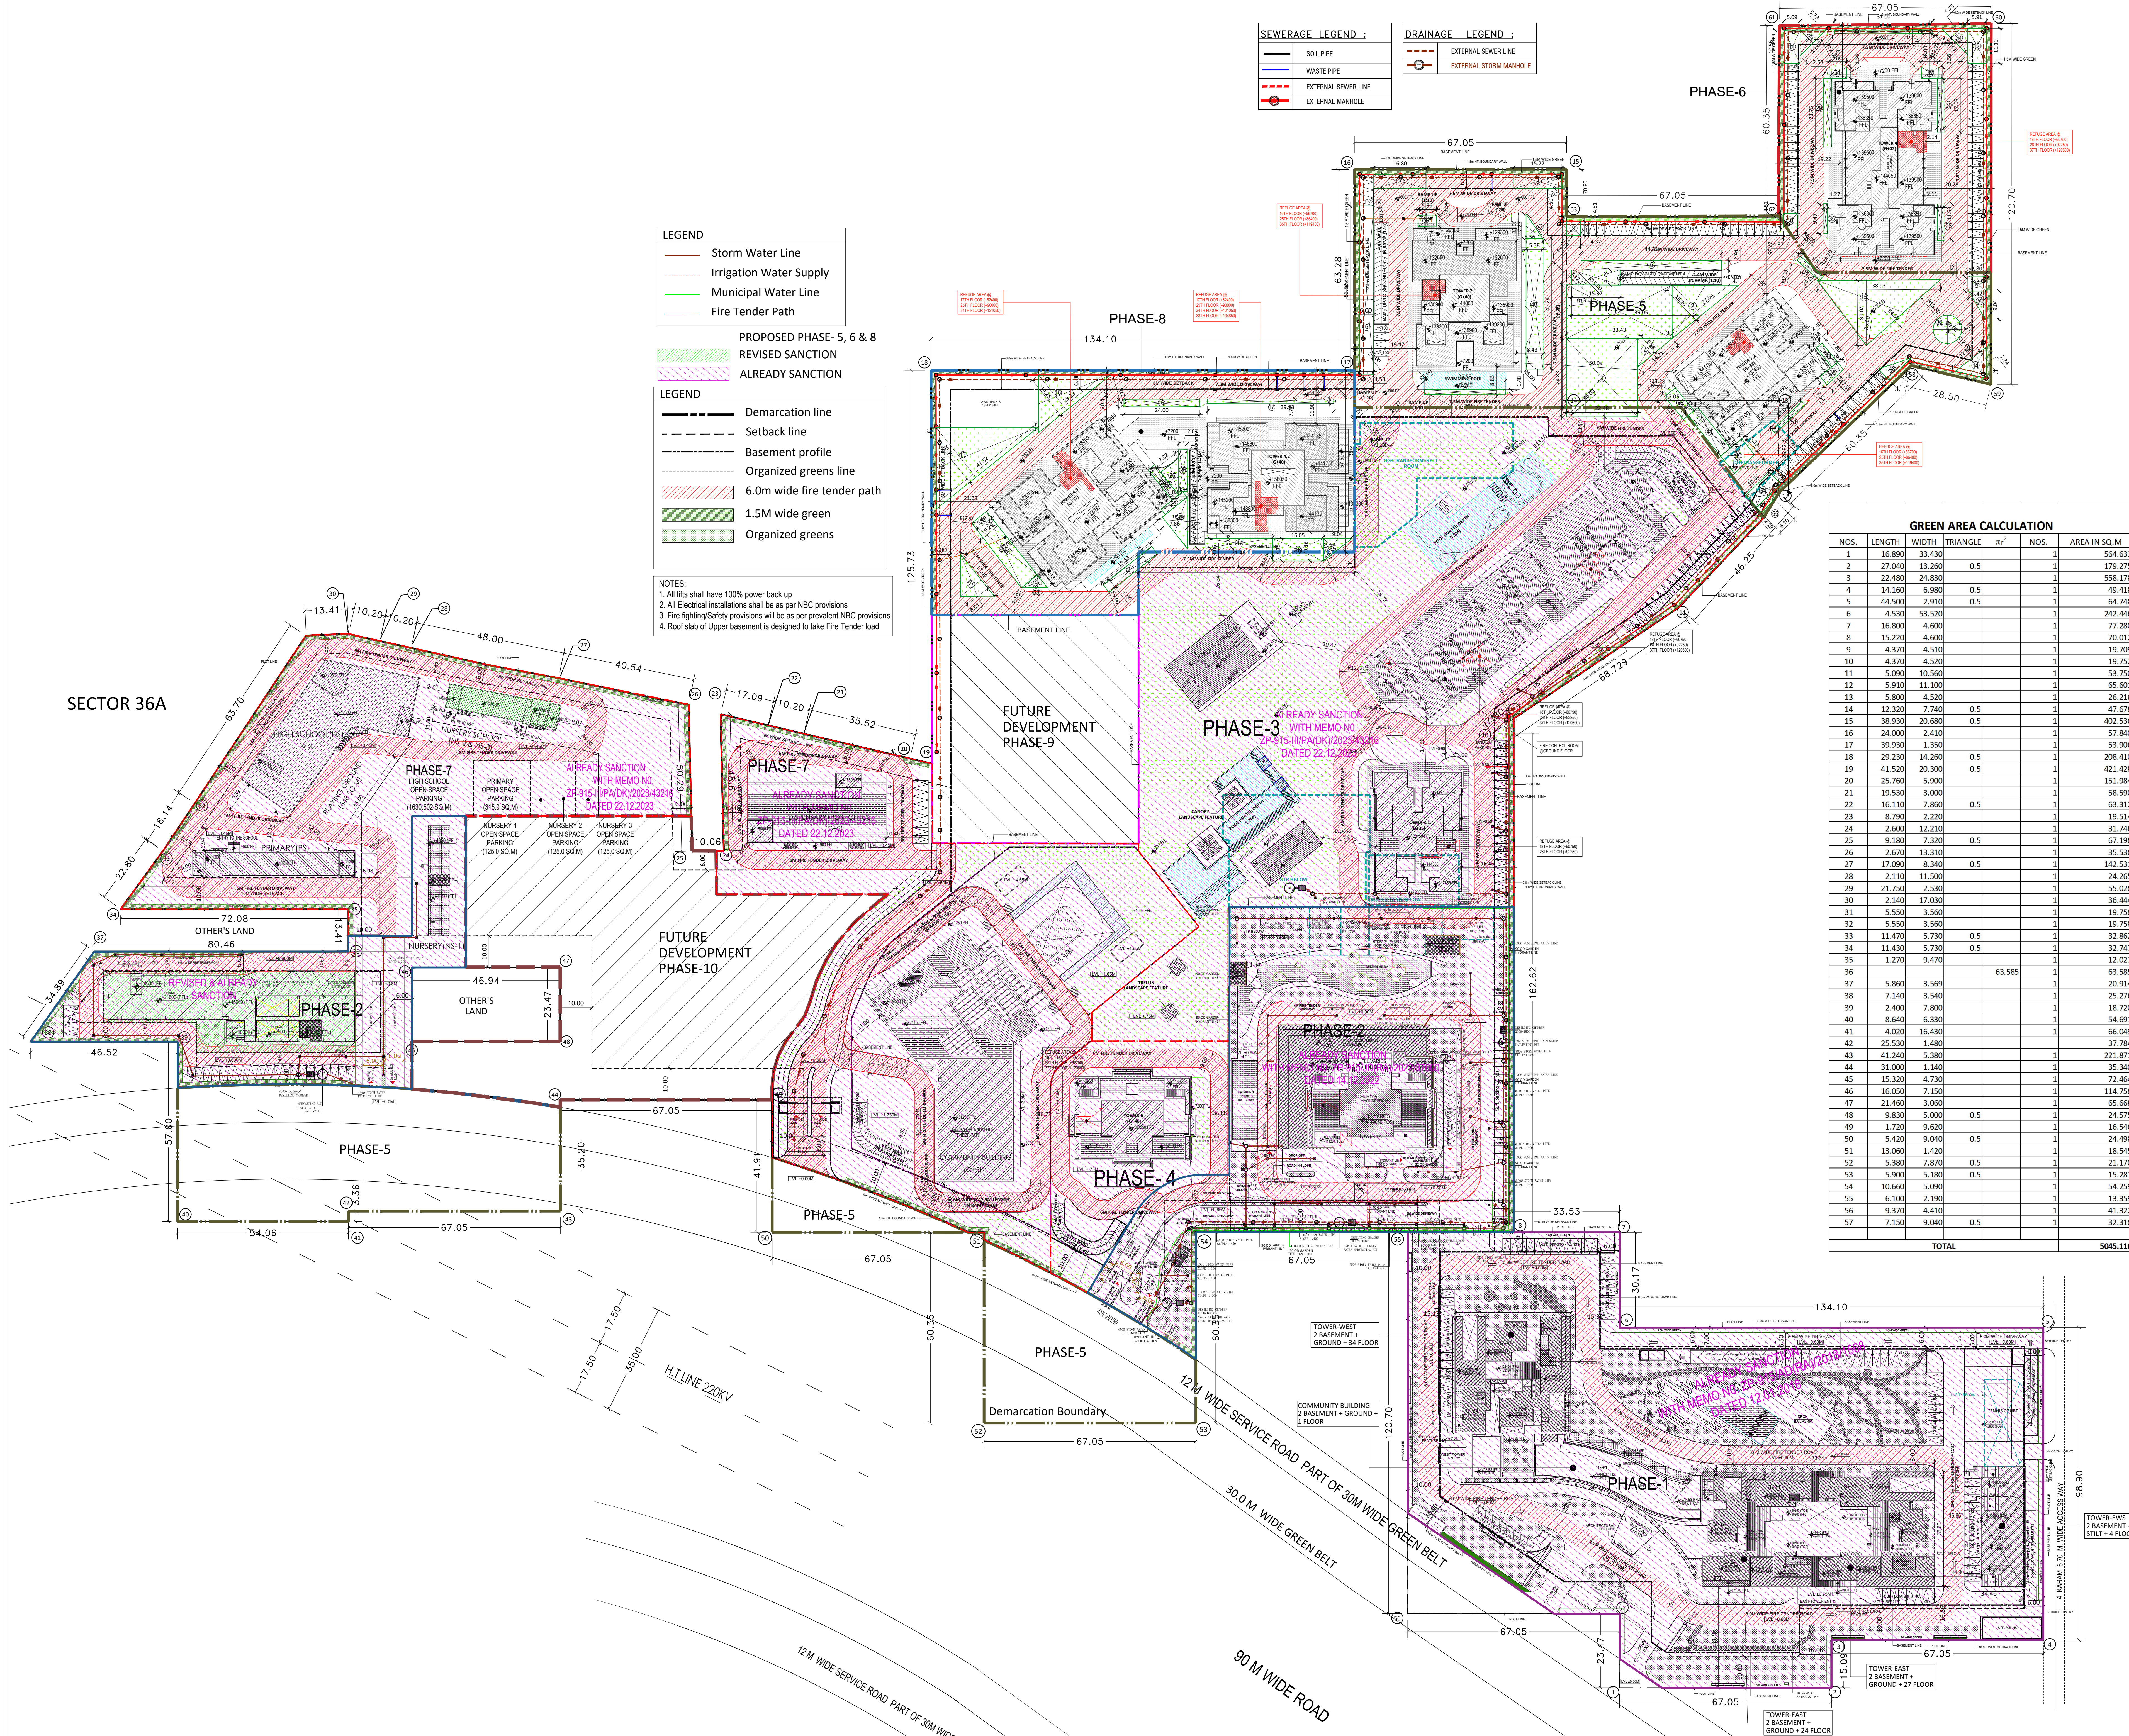

LEGEND

- Storm Water Line
- Irrigation Water Supply
- Municipal Water Line
- Fire Tender Path

PROPOSED PHASE- 5, 6 & 8

- REVISED SANCTION
- ALREADY SANCTION

LEGEND

- Demarcation line
- Setback line
- Basement profile
- Organized greens line
- 6.0m wide fire tender path
- 1.5M wide green
- Organized greens

NOTES:

- All lifts shall have 100% power back up
- All Electrical installations shall be as per NBC provisions
- Fire fighting/Safety provisions will be as per prevalent NBC provisions
- Roof slab of Upper basement is designed to take Fire Tender load

SEWERAGE LEGEND :

- SOIL PIPE
- WASTE PIPE
- EXTERNAL SEWER LINE
- EXTERNAL MANHOLE

DRAINAGE LEGEND :

- EXTERNAL SEWER LINE
- EXTERNAL STORM MANHOLE

GREEN AREA CALCULATION						
NOS.	LENGTH	WIDTH	TRIANGLE	πr ²	NOS.	AREA IN SQ.M
1	16.890	33.430			1	564.633
2	27.040	13.260	0.5		1	179.275
3	22.480	24.830			1	558.177
4	14.160	6.980	0.5		1	49.413
5	44.500	2.910	0.5		1	64.744
6	4.530	53.520			1	242.444
7	16.800	4.600			1	77.280
8	15.220	4.600			1	70.011
9	4.370	4.510			1	19.709
10	4.370	4.520			1	19.752
11	5.090	10.560			1	53.754
12	5.910	11.100			1	65.601
13	5.800	4.520			1	26.212
14	12.320	7.740	0.5		1	47.677
15	38.930	20.680	0.5		1	402.535
16	24.000	1.350			1	57.840
17	39.930	1.230			1	53.906
18	29.230	14.260	0.5		1	208.411
19	41.520	20.300	0.5		1	421.427
20	25.760	5.900			1	151.984
21	19.530	3.000			1	58.590
22	16.110	7.860	0.5		1	63.311
23	8.790	2.220			1	19.514
24	2.600	12.210			1	31.744
25	9.180	7.320	0.5		1	67.199
26	2.670	13.310			1	35.538
27	17.090	8.340	0.5		1	142.531
28	2.110	11.500			1	24.265
29	21.750	2.530			1	55.022
30	2.140	17.030			1	36.444
31	5.550	3.560			1	19.757
32	5.550	3.560			1	19.757
33	11.470	5.730	0.5		1	32.862
34	11.430	5.730	0.5		1	32.747
35	1.270	9.470			1	12.028
36				63.585	1	63.585
37	5.860	3.569			1	20.914
38	7.140	3.540			1	25.277
39	2.400	7.800			1	18.720
40	8.640	6.330			1	54.691
41	4.020	16.430			1	66.049
42	25.530	1.480			1	37.784
43	41.240	5.380			1	221.871
44	31.000	1.140			1	35.340
45	15.320	4.730			1	72.464
46	16.050	7.150			1	114.758
47	21.460	3.060			1	65.668
48	9.830	5.000	0.5		1	24.577
49	1.720	9.620			1	16.544
50	5.420	9.040	0.5		1	24.499
51	13.060	1.420			1	18.547
52	5.380	7.870	0.5		1	21.171
53	5.900	5.180	0.5		1	15.281
54	10.660	5.090			1	54.259
55	6.100	2.190			1	13.359
56	9.370	4.410			1	41.322
57	7.150	9.040	0.5		1	32.318
TOTAL						5045.110

AUTHORITY STAMP :

KEY PLAN :

PHASE LEGEND:

- PHASE-10
- PHASE-9
- PHASE-6
- PHASE-8
- PHASE-3,4&7
- PHASE-2
- PHASE-1

PROJECT ARCHITECT:-

rajeev agarwal architects

j -1963, chittaranjan park
new delhi - 110019
tel : 011-40026848
website: www.rajeevagarwal.com

STRUCTURE

NNC DESIGN INTERNATIONAL

NNC CONSULTING STRUCTURAL ENGINEERS
C-10, 2nd FLOOR, HANUMAN PALLA, NEAR KANOUR BUST
MAIN SAKET VILLAS ROAD, OKHLA, NEW DELHI-110025
PHONE NO. : 43-11-26497475/6/7/8 FAX: 26497578
E-Mail : nnc_consultants@hotmail.com
Web : www.nncdesigninternational.com

MEP Consultants

DESIGN CENTRE CONSULTING ENGINEERS PVT. LTD.
OFFICE NO. 44 TO 47,
4TH FLOOR ANSAL PLAZA,
OPPOSITE DABUR CHOWK VAISHALI,
GHAZIABAD, UP-201010
PHONE: 0120-4334531, 433452
E-MAIL : dccs_ps@yahoo.com
E-MAIL : dccsps@gmail.com

PROJECT LANDSCAPE CONSULTANTS

Greenbox Designs
P-1/23, DLF City Phase 2
Gurgaon
Haryana, India

PROJECT TITLE

REVISED BUILDING PLANS OF COLONY (97.75% RESIDENTIAL COMPONENT & 2.25% COMMERCIAL COMPONENT) (LC-2819-C) UNDER TOD POLICY DATED 09.02.2016 FOR THE AREA MEASURING 33.38125 ACRES (LICENCE NO. 39 OF 2013 DATED 04.06.2013 GRANTED FOR 25.10 ACRES & LICENCE NO. 85 OF 2014 DATED 08.08.2014 GRANTED FOR 2.38125 ACRES. LICENCE NO. 166 OF 2023 DATED 18.08.2023 GRANTED FOR 2.90 ACRES AND ADDITIONAL AREA MEASURING 3.00 ACRES WITH (99.5% RESIDENTIAL COMPONENT & 0.5% COMMERCIAL COMPONENT) (LICENCE NO. - 71 OF 2024 DATED 28.06.2024) IN SECTOR-36A, GURUGRAM MANESAR URBAN COMPLEX BEING DEVELOPED BY KRISUMI CORPORATION PVT. LTD

ARCHITECT'S SIGNATURE / STAMP :

RAJEEV KUMAR AGARWAL
ARCHITECT CA98811915

STRUCTURE CONSULTANT SIGNATURE / STAMP :

For KRISUMI CORPORATION PVT. LTD.
Authorised Signatory

OWNER SIGNATURE / STAMP :

DRAWING TITLE :

SITE PLAN (GREEN)

SCALE

1:500

DATE

5 OCTOBER 2023

DRAWING NO.

SP-1

RELEASED FOR -

- INFORMATION
- EIA
- TENDER
- ADVANCE COPY
- SUBMISSION DRG
- GFC