

PROJECT: PROPOSED GROUP HOUSING RESIDENTIAL COLONY OVER 10.08 ACRES IN SECTOR-14, KOT BHELGA URBAN COMPLEX, P.K.L. EXT. - II DATED : 12.10.2018

NOTES:
 1. ALL DIMENSIONS ARE IN MM.
 2. DIMENSIONS INDICATED ARE IN MM. UNLESS OTHERWISE SPECIFIED.
 3. DIMENSIONS INDICATED ARE IN MM. UNLESS OTHERWISE SPECIFIED.
 4. ONLY WRITTEN DIMENSIONS TO BE FOLLOWED. DO NOT SCALE THE DRAWING.
 5. ELEVATION LEVELS & DIMENSIONS SHOWN TO BE VERIFIED AT SITE BEFORE COMMENCEMENT OF WORK. ANY DISCREPANCIES, IF NOTED, SHOULD BE REPORTED TO THE ARCHITECT IMMEDIATELY PRIOR TO THE COMMENCEMENT OF WORK.

LEGEND:
 SEWAGE LINE S.W. P/P/E
 WATER SUPPLY L.C.
 FIRE LINE M.C. P/P/E
 STORM WATER LINE R.C.C. P/P/E
 BASEMENT LINE


S.No.	Building Type	BUILDING DESCRIPTION				AREA CALCULATIONS				POPULATION STATEMENT				
		No. of Floors	No. of Apartments in each Bldg.	No. of Servant Apartments in each Bldg.	Total No. of Apartments	Area (sqm)	Area (sqft)	Area (sqm)	Area (sqft)	Main Popul.	Service Popul.	Break Up	TOTAL POPULATION	
1	Tower A, D, E	8	78	24	102	68.30	731.62	29254.86	292977	244.38	2638.11	1170	156	1326
2	Tower B	5	144	144	288	61.38	1277.52	13000.21	139002	83.14	897.51	720	720	1440
3	Tower C, F, G	5	96	288	384	66.88	8356.44	20089.31	215844	233.61	2512.11	1440	1440	2880
4	Tower H	5	15	15	30	67.58	2173.21	23392	24392	67.58	726.36	80	80	160
5	EWS	1	128	128	128	3185.06	3185.06	34200	34200	54.23	583.23	258	258	516
6	Shopping	1	1	1	1	150.09	150.09	1123	1123	1123	1123	1123	1123	1123
GRAND TOTAL =			682	810	78	520.48	69326.54	740139	682.94	3410	256	156	3622	

TYPE	LENGTH	WIDTH	HEIGHT	TOTAL AREA
GREEN G1	11.50	11.50	0.30	39.00
GREEN G2	11.50	11.50	0.30	39.00
35%	18.6%	71893.5 sqm	69326.5 sqm	6119.4 sqm	121.5 DU	218 DU
1.75	1.70	12777.52 sqm	12077.52 sqm	8266.05 sqm	121.5 DU	218 DU
15%	20%	20089.31 sqm	20089.31 sqm	8266.05 sqm	121.5 DU	218 DU
15%	15%	3185.06 sqm	3185.06 sqm	8266.05 sqm	121.5 DU	218 DU

MAX. PERMISSIBLE DENSITY	POPULATION DENSITY	NO. OF PEOPLE IN TOWER A, E, D	NO. OF PEOPLE IN TOWER B	NO. OF PEOPLE IN TOWER C, F, G	NO. OF PEOPLE IN TOWER H	NO. OF PEOPLE IN SERVICE PERSONNEL	NO. OF PEOPLE IN EWS	TOTAL NO. OF PEOPLE	DENSITY ACHIEVED
400 / acre	379.1 / acre	1170	770	1440	160	120	258	3822	379.1

TOTAL PARKING REQUIRED	TOTAL BASEMENT AREA (Sqft)	TOTAL BASEMENT AREA (Sqft)	TOTAL BASEMENT AREA (Sqft)	TOTAL BASEMENT AREA (Sqft)	TOTAL BASEMENT AREA (Sqft)	TOTAL BASEMENT AREA (Sqft)	TOTAL BASEMENT AREA (Sqft)	TOTAL BASEMENT AREA (Sqft)	TOTAL BASEMENT AREA (Sqft)
10319 ECs	13251.14 Sqft	13251.14 Sqft	13251.14 Sqft	13251.14 Sqft	13251.14 Sqft	13251.14 Sqft	13251.14 Sqft	13251.14 Sqft	13251.14 Sqft

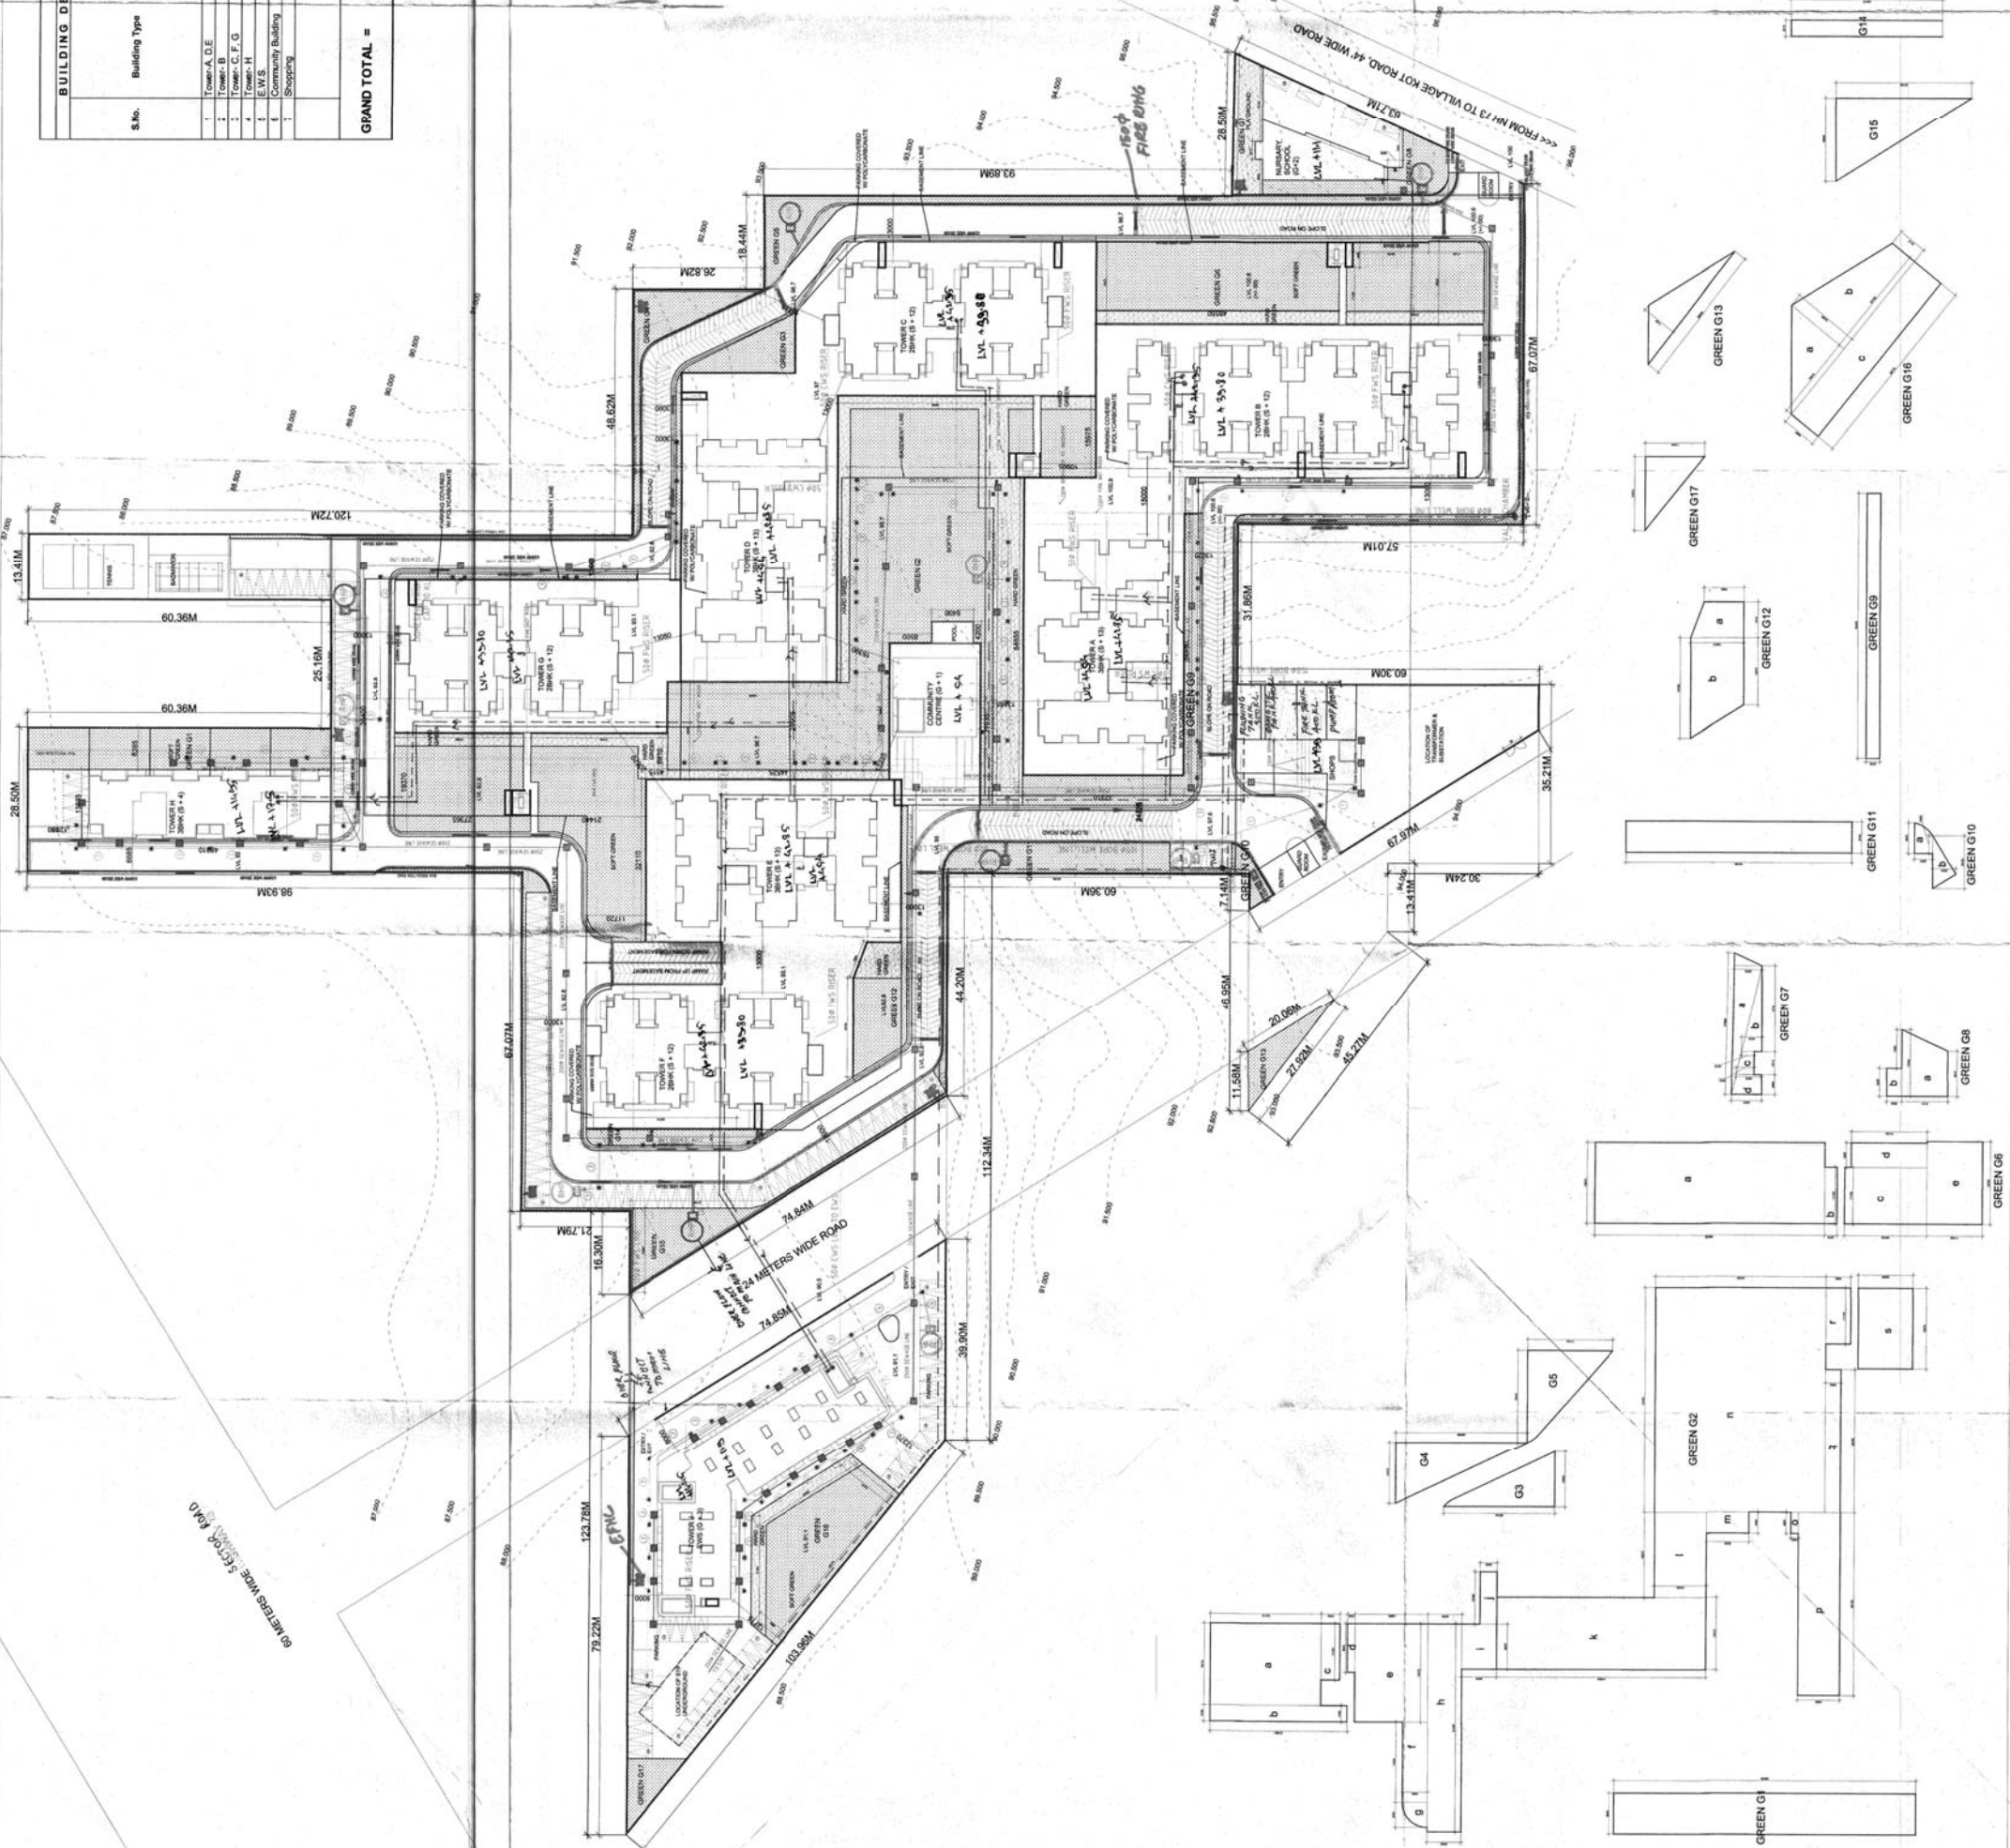

OWNER: Recommended for Planning to be made with reference to the following: *[Signature]*

ARCHITECTS: **STUDIO next** *[Signature]*

CLIENTS: **KONARK RAJAHMS ESTATES PVT. LTD.** *[Signature]*

DATE: FEBRUARY 01, 2016
 DRAWING SCALE: 1:500
 DRAWING CHECKED: *[Signature]*
 REVISION NO.: *[Signature]*

SHEET TITLE: **SITE PLAN**

PROJECT NO.: **01**

RAIN WATER HARVESTING PIT DETAIL