

CLUSTER NAME	TOWER NAME	TOWER HEIGHT	TOTAL PROPOSED FLOOR AREA	CLUSTER AREA	TOTAL PROPOSED FLOOR AREA
CLUSTER 1	TOWER 1	10.00	100.00	100.00	100.00
CLUSTER 2	TOWER 2	10.00	100.00	100.00	100.00
CLUSTER 3	TOWER 3	10.00	100.00	100.00	100.00
CLUSTER 4	TOWER 4	10.00	100.00	100.00	100.00
CLUSTER 5	TOWER 5	10.00	100.00	100.00	100.00
CLUSTER 6	TOWER 6	10.00	100.00	100.00	100.00
CLUSTER 7	TOWER 7	10.00	100.00	100.00	100.00
CLUSTER 8	TOWER 8	10.00	100.00	100.00	100.00
CLUSTER 9	TOWER 9	10.00	100.00	100.00	100.00
CLUSTER 10	TOWER 10	10.00	100.00	100.00	100.00

FLOOR LEVEL	NO OF FLOORS	FLOOR AREA	FLOOR AREA	FLOOR AREA
GROUND FLOOR	1.00	100.00	100.00	100.00
FIRST FLOOR	1.00	100.00	100.00	100.00
TYPICAL FLOOR (2ND-7TH)	5.00	100.00	100.00	100.00
TYPICAL FLOOR (8TH-10TH)	3.00	100.00	100.00	100.00
SUB TOTAL	10.00	100.00	100.00	100.00

NO.	Description	Quantity	Unit	Rate	Amount
1.00	Site Plan	1	Sheet	1000	1000
2.00	Structural Drawings	1	Sheet	2000	2000
3.00	MEP Drawings	1	Sheet	1500	1500
4.00	Sanitary Drawings	1	Sheet	1000	1000
5.00	Electrical Drawings	1	Sheet	1000	1000
6.00	Water Supply Drawings	1	Sheet	1000	1000
7.00	Storm Water Drawings	1	Sheet	1000	1000
8.00	Other Drawings	1	Sheet	1000	1000
9.00	Professional Fees	1	Sheet	10000	10000
10.00	Contingency	1	Sheet	10000	10000
11.00	Other	1	Sheet	10000	10000
12.00	Total	12	Sheet	30000	30000

NO.	Description	Quantity	Unit	Rate	Amount
1.00	Site Plan	1	Sheet	1000	1000
2.00	Structural Drawings	1	Sheet	2000	2000
3.00	MEP Drawings	1	Sheet	1500	1500
4.00	Sanitary Drawings	1	Sheet	1000	1000
5.00	Electrical Drawings	1	Sheet	1000	1000
6.00	Water Supply Drawings	1	Sheet	1000	1000
7.00	Storm Water Drawings	1	Sheet	1000	1000
8.00	Other Drawings	1	Sheet	1000	1000
9.00	Professional Fees	1	Sheet	10000	10000
10.00	Contingency	1	Sheet	10000	10000
11.00	Other	1	Sheet	10000	10000
12.00	Total	12	Sheet	30000	30000

TOWER	NO OF FLOORS	TOTAL FLOOR AREA	TOTAL FLOOR AREA	TOTAL FLOOR AREA
TOWER 1	10	100.00	100.00	100.00
TOWER 2	10	100.00	100.00	100.00
NO.	Description	Quantity	Unit	Rate	Amount
1.00	Site Plan	1	Sheet	1000	1000
2.00	Structural Drawings	1	Sheet	2000	2000
3.00	MEP Drawings	1	Sheet	1500	1500
4.00	Sanitary Drawings	1	Sheet	1000	1000
5.00	Electrical Drawings	1	Sheet	1000	1000
6.00	Water Supply Drawings	1	Sheet	1000	1000
7.00	Storm Water Drawings	1	Sheet	1000	1000
8.00	Other Drawings	1	Sheet	1000	1000
9.00	Professional Fees	1	Sheet	10000	10000
10.00	Contingency	1	Sheet	10000	10000
11.00	Other	1	Sheet	10000	10000
12.00	Total	12	Sheet	30000	30000

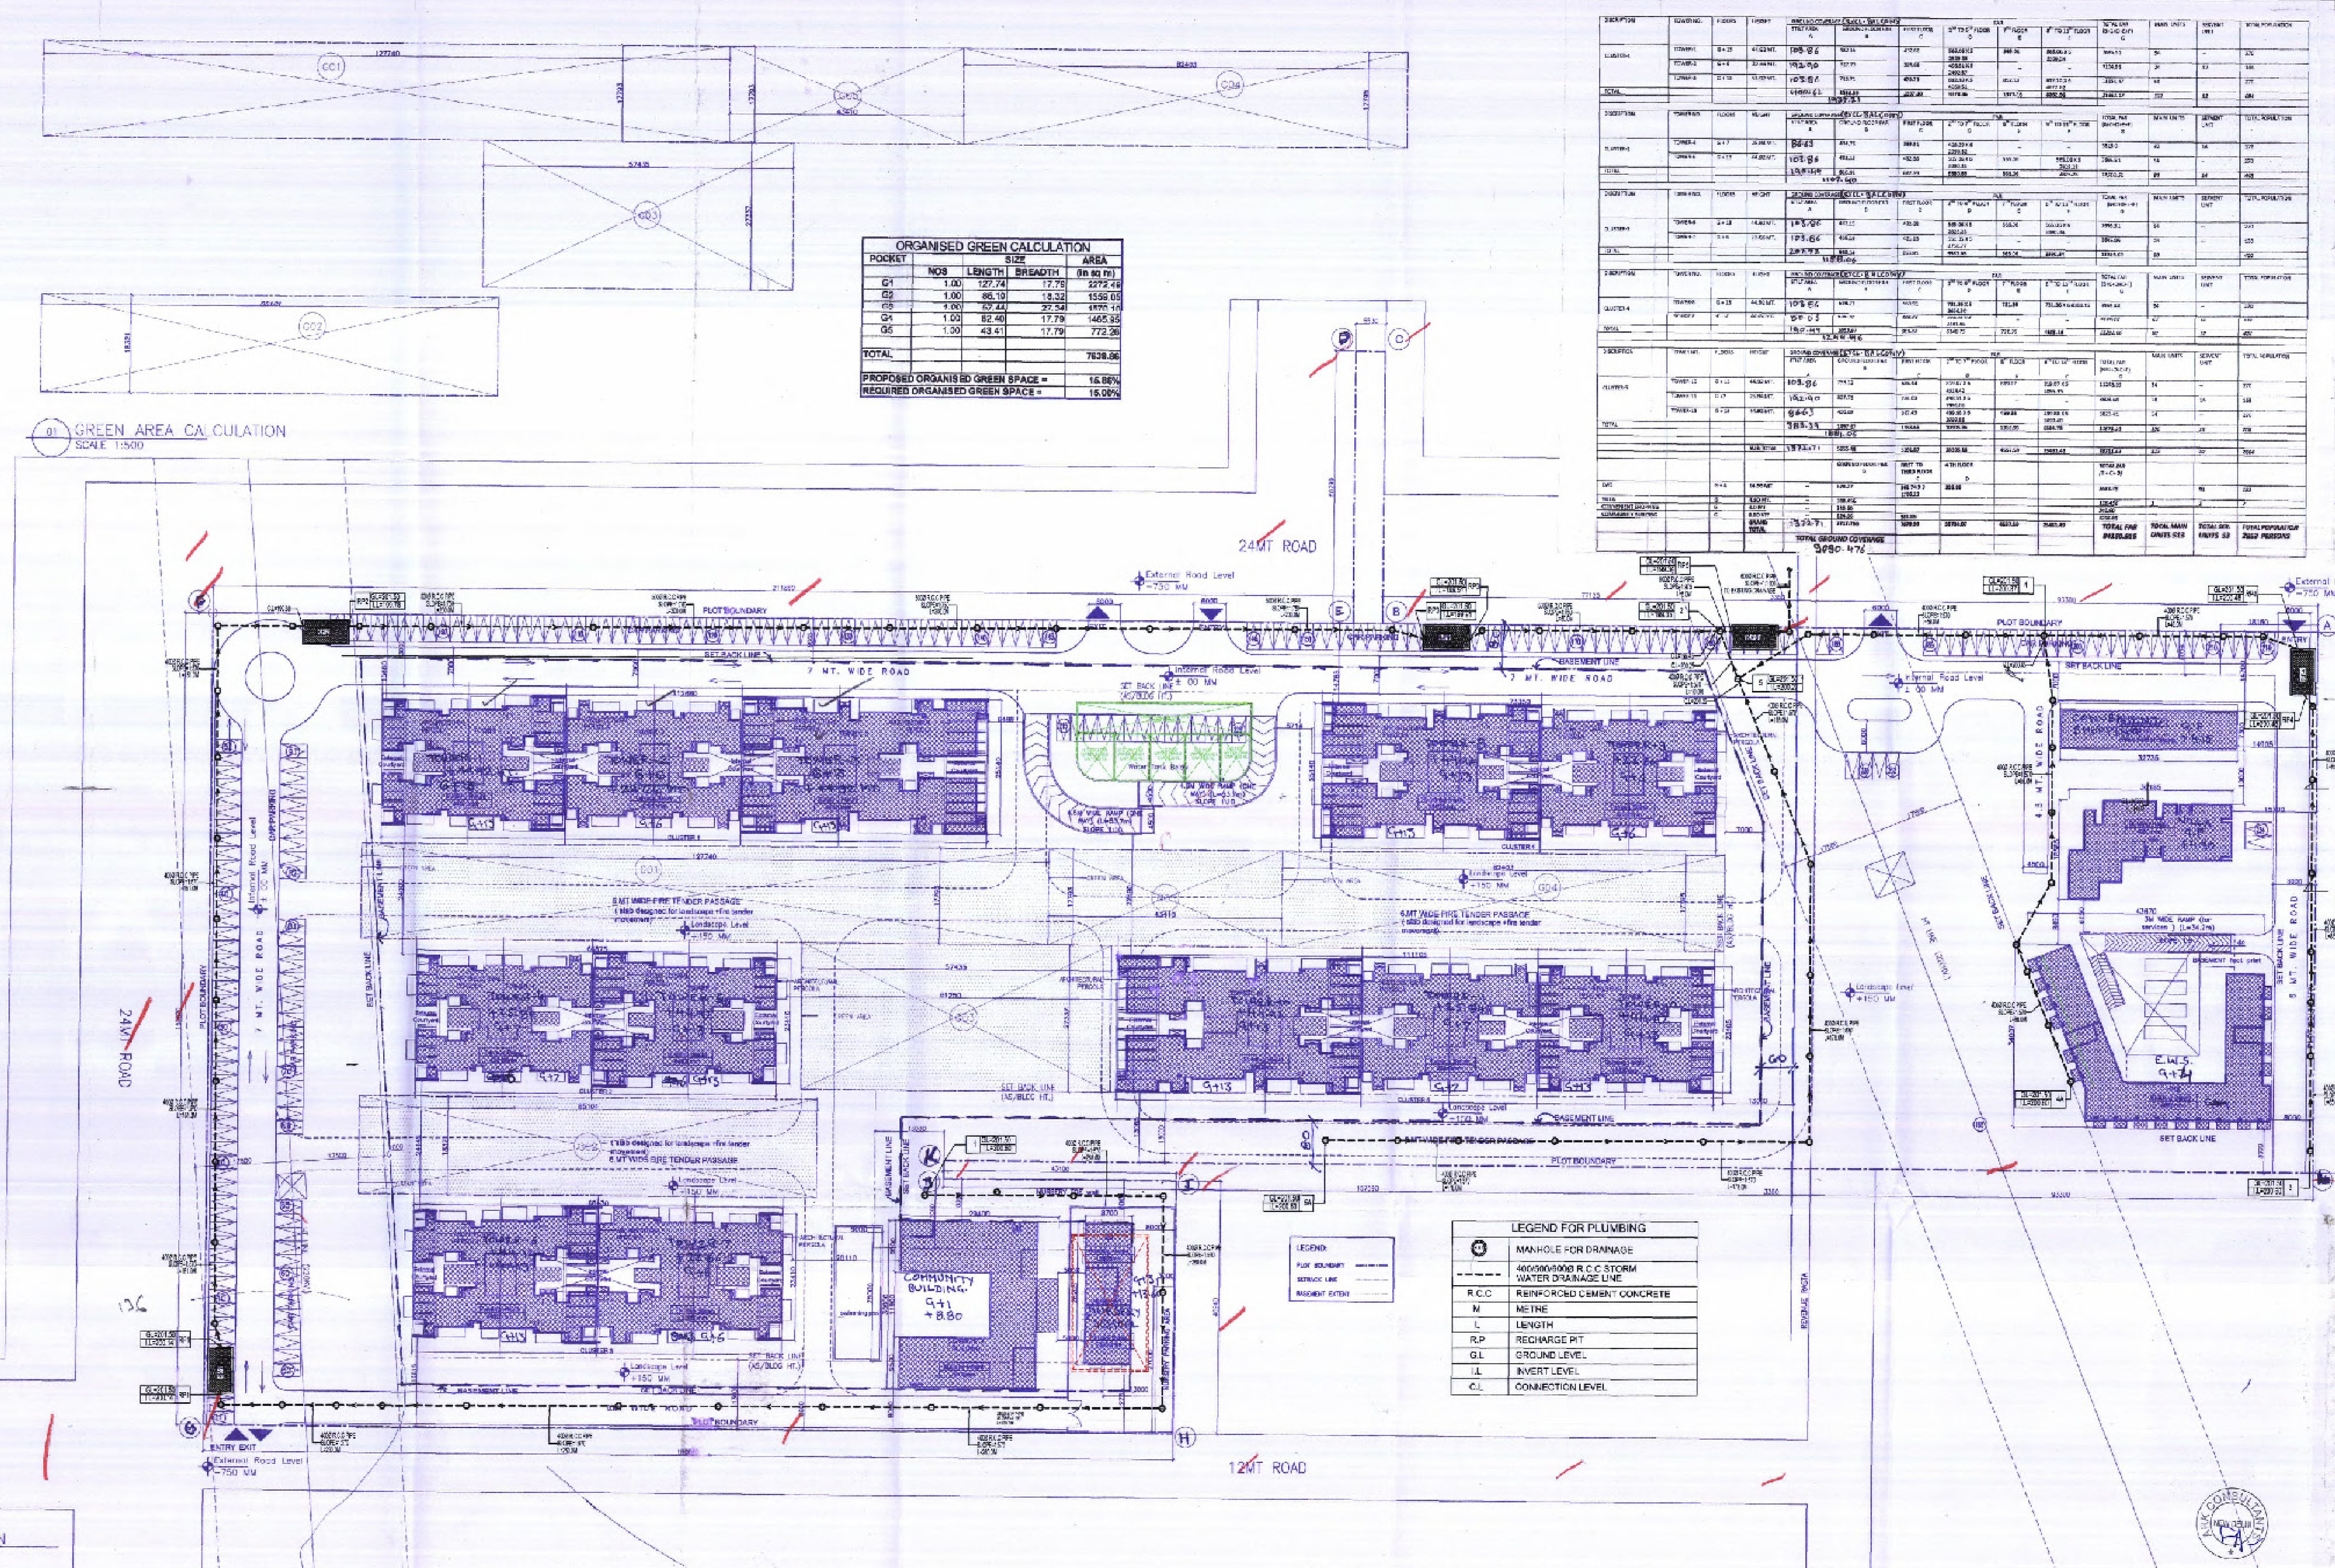

Project: Building Plan of Group Housing Scheme measuring 124.89 acres in residential colony measuring 495 to 521 of 2006 dated 28-02-2006 and 1172 to 1177 of 2006 dated 22-09-2006 in Block-C, Sector-81, Faridabad being developed by M/S Countrywide Promoters Pvt. Ltd.

Owner's Sign: M/S Countrywide Promoters Pvt. Ltd. Authorized Signatory

Architect's Sign: BALAJI OTRA CA/2005/37814

Drawing Title: SITE PLAN DRAINAGE SANCTION

Drawing No: PLDR/01

Scale: 1:500

Date: April '12

North



CLUSTER NAME	TOWER NAME	TOWER HEIGHT (M)	TOTAL FLOORS	TOTAL AREA (SQ. M)
CLUSTER 1	TOWER 1	20.00	10	1000.00
	TOWER 2	20.00	10	1000.00
	TOWER 3	20.00	10	1000.00
CLUSTER 2	TOWER 4	20.00	10	1000.00
	TOWER 5	20.00	10	1000.00
	TOWER 6	20.00	10	1000.00
CLUSTER 3	TOWER 7	20.00	10	1000.00
	TOWER 8	20.00	10	1000.00
	TOWER 9	20.00	10	1000.00
CLUSTER 4	TOWER 10	20.00	10	1000.00
	TOWER 11	20.00	10	1000.00
	TOWER 12	20.00	10	1000.00
CLUSTER 5	TOWER 13	20.00	10	1000.00
	TOWER 14	20.00	10	1000.00
	TOWER 15	20.00	10	1000.00
<b>TOTAL</b>				

TOWER NAME	FLOOR LEVEL	FLOOR AREA (SQ. M)	NO. OF UNITS
CLUSTER 1	GROUND FLOOR	1000.00	100
	FIRST FLOOR	1000.00	100
	SECOND FLOOR	1000.00	100
CLUSTER 2	GROUND FLOOR	1000.00	100
	FIRST FLOOR	1000.00	100
	SECOND FLOOR	1000.00	100
CLUSTER 3	GROUND FLOOR	1000.00	100
	FIRST FLOOR	1000.00	100
	SECOND FLOOR	1000.00	100
CLUSTER 4	GROUND FLOOR	1000.00	100
	FIRST FLOOR	1000.00	100
	SECOND FLOOR	1000.00	100
CLUSTER 5	GROUND FLOOR	1000.00	100
	FIRST FLOOR	1000.00	100
	SECOND FLOOR	1000.00	100
<b>TOTAL</b>			

Area	Description	Area (Sq. M)	Percentage
1.00	Total Plot Area	10000.00	100%
2.00	Buildings Area	5000.00	50%
3.00	Open Space	3000.00	30%
4.00	Other	2000.00	20%
<b>TOTAL</b>			

Area	Description	Area (Sq. M)	Percentage
1.00	Buildings Area	5000.00	50%
2.00	Open Space	3000.00	30%
3.00	Other	2000.00	20%
<b>TOTAL</b>			

TOWER NAME	FLOOR LEVEL	FLOOR AREA (SQ. M)	NO. OF UNITS
CLUSTER 1	GROUND FLOOR	1000.00	100
	FIRST FLOOR	1000.00	100
	SECOND FLOOR	1000.00	100
CLUSTER 2	GROUND FLOOR	1000.00	100
	FIRST FLOOR	1000.00	100
	SECOND FLOOR	1000.00	100
CLUSTER 3	GROUND FLOOR	1000.00	100
	FIRST FLOOR	1000.00	100
	SECOND FLOOR	1000.00	100
CLUSTER 4	GROUND FLOOR	1000.00	100
	FIRST FLOOR	1000.00	100
	SECOND FLOOR	1000.00	100
CLUSTER 5	GROUND FLOOR	1000.00	100
	FIRST FLOOR	1000.00	100
	SECOND FLOOR	1000.00	100
<b>TOTAL</b>			

Area	Description	Area (Sq. M)	Percentage
1.00	Total Plot Area	10000.00	100%
2.00	Buildings Area	5000.00	50%
3.00	Open Space	3000.00	30%
4.00	Other	2000.00	20%
<b>TOTAL</b>			

Area	Description	Area (Sq. M)	Percentage
1.00	Buildings Area	5000.00	50%
2.00	Open Space	3000.00	30%
3.00	Other	2000.00	20%
<b>TOTAL</b>			

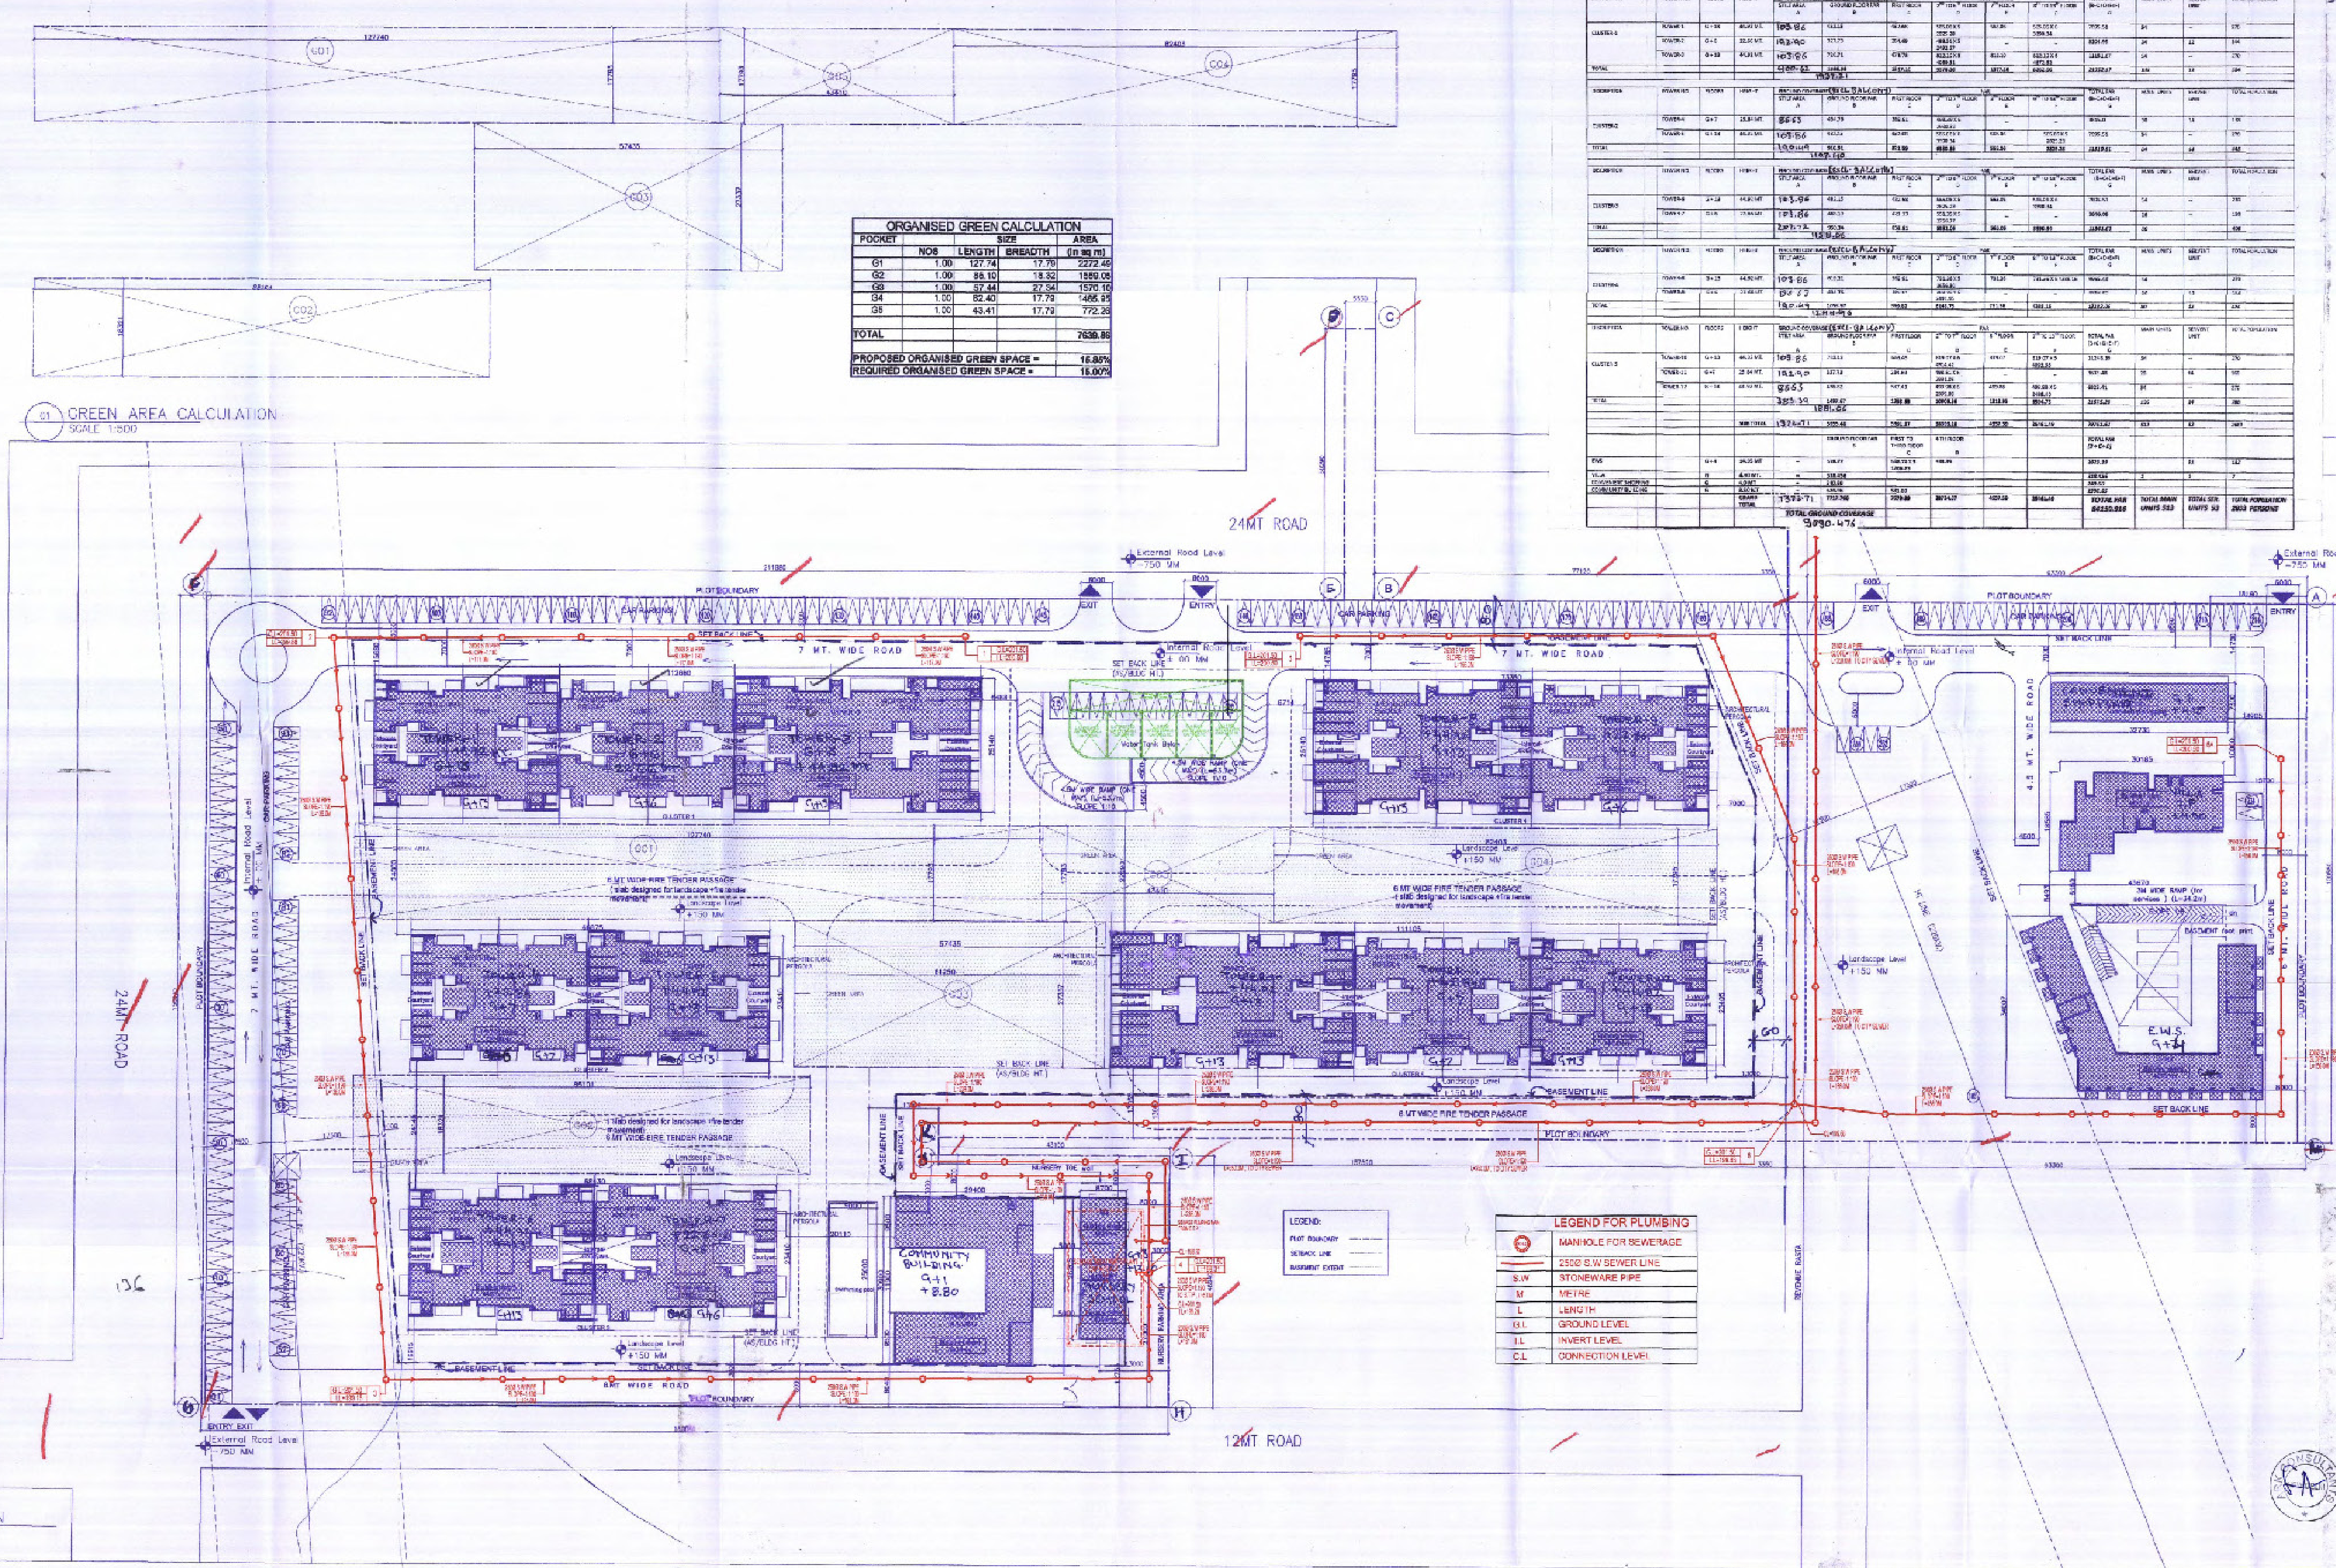


51 GREEN AREA CALCULATION  
SCALE 1:500

52 SITE PLAN  
SCALE 1:500

NOTES:  
To be used in conjunction with the main drawing.

**SANCTIONED**  
 To be used in conjunction with the main drawing.

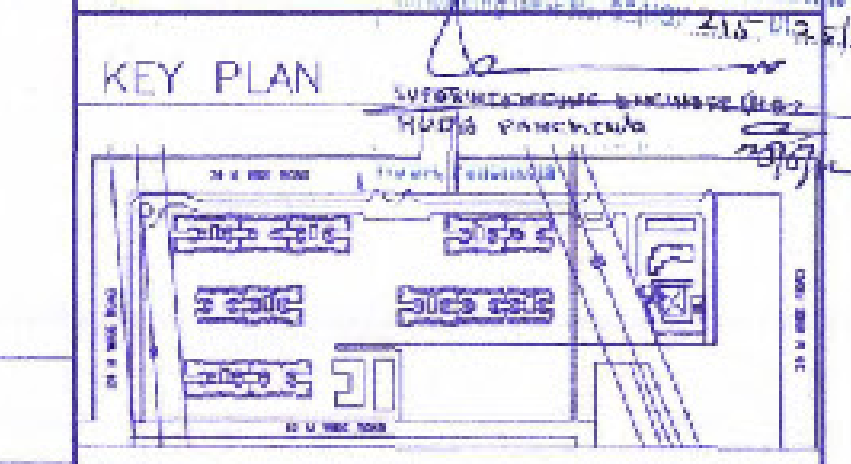

**Project**  
 Building Plan of Group Housing Scheme measuring 11.509 acres in residential colony measuring 124.88 acres (License no. 495 to 521 of 2006 dated 28-07-2006 and 1172 to 1177 of 2008 dated 22-03-2008) in Block-C, Sector-8, Faridabad being developed by M/S Countrywide Promoters Pvt. Ltd.

**Owner's Sign**  
 M/S Countrywide Promoters Pvt. Ltd.  
 Authorized Signatory

**For**  
 M/S Countrywide Promoters Pvt. Ltd.  
 New Delhi.

**Architect's Sign**  
 BALAR OTRA  
 CA/2006/37816  
 Morphogenesis  
 H-555, Panchsheel Park, New Delhi, 110017, India  
 Tel: 91 11 41860270 Fax: 91 11 26460241  
 E-Mail: stud@morphogenesis.org

**Drawing Title**  
 SITE PLAN  
**SEWERAGE**  
 Sanction  
**Drawing No.**  
 PL/SW/01  
**Scale**  
 ---  
**Date**  
 April '12  
**North**



CLUSTER NAME	TOWER NAME	TOTAL FLOORS	TOTAL AREA	CLUSTER AREA	REMARKS
CLUSTER 1	TOWER 1	10	10000	10000	
CLUSTER 2	TOWER 2	10	10000	10000	
CLUSTER 3	TOWER 3	10	10000	10000	
CLUSTER 4	TOWER 4	10	10000	10000	
CLUSTER 5	TOWER 5	10	10000	10000	
CLUSTER 6	TOWER 6	10	10000	10000	
CLUSTER 7	TOWER 7	10	10000	10000	
CLUSTER 8	TOWER 8	10	10000	10000	
CLUSTER 9	TOWER 9	10	10000	10000	
CLUSTER 10	TOWER 10	10	10000	10000	

TOWER 11	TOWER 12	TOWER 13	TOWER 14	TOWER 15	TOWER 16	TOWER 17	TOWER 18	TOWER 19	TOWER 20
10	10	10	10	10	10	10	10	10	10
10000	10000	10000	10000	10000	10000	10000	10000	10000	10000

TOWER 21	TOWER 22	TOWER 23	TOWER 24	TOWER 25	TOWER 26	TOWER 27	TOWER 28	TOWER 29	TOWER 30
10	10	10	10	10	10	10	10	10	10
10000	10000	10000	10000	10000	10000	10000	10000	10000	10000

TOWER 31	TOWER 32	TOWER 33	TOWER 34	TOWER 35	TOWER 36	TOWER 37	TOWER 38	TOWER 39	TOWER 40
10	10	10	10	10	10	10	10	10	10
10000	10000	10000	10000	10000	10000	10000	10000	10000	10000

Area	Description	Area (sqm)	Remarks
1.00	Total Plot Area (100000 sqm)	100000	
2.00	Area reserved for roads and drainage	10000	
3.00	Area reserved for open spaces	10000	
4.00	Area reserved for parking	10000	
5.00	Area reserved for other facilities	10000	
6.00	Area reserved for other facilities	10000	
7.00	Area reserved for other facilities	10000	
8.00	Area reserved for other facilities	10000	
9.00	Area reserved for other facilities	10000	
10.00	Area reserved for other facilities	10000	

Sl. No.	Description	Area (sqm)	Remarks
1.00	Area reserved for roads and drainage	10000	
2.00	Area reserved for open spaces	10000	
3.00	Area reserved for parking	10000	
4.00	Area reserved for other facilities	10000	
5.00	Area reserved for other facilities	10000	
6.00	Area reserved for other facilities	10000	
7.00	Area reserved for other facilities	10000	
8.00	Area reserved for other facilities	10000	
9.00	Area reserved for other facilities	10000	
10.00	Area reserved for other facilities	10000	

TOWER 41	TOWER 42	TOWER 43	TOWER 44	TOWER 45	TOWER 46	TOWER 47	TOWER 48	TOWER 49	TOWER 50
10	10	10	10	10	10	10	10	10	10
10000	10000	10000	10000	10000	10000	10000	10000	10000	10000






TOWER 51	TOWER 52	TOWER 53	TOWER 54	TOWER 55	TOWER 56	TOWER 57	TOWER 58	TOWER 59	TOWER 60
10	10	10	10	10	10	10	10	10	10
10000	10000	10000	10000	10000	10000	10000	10000	10000	10000

TOWER 61	TOWER 62	TOWER 63	TOWER 64	TOWER 65	TOWER 66	TOWER 67	TOWER 68	TOWER 69	TOWER 70
10	10	10	10	10	10	10	10	10	10
10000	10000	10000	10000	10000	10000	10000	10000	10000	10000

TOWER 71	TOWER 72	TOWER 73	TOWER 74	TOWER 75	TOWER 76	TOWER 77	TOWER 78	TOWER 79	TOWER 80
10	10	10	10	10	10	10	10	10	10
10000	10000	10000	10000	10000	10000	10000	10000	10000	10000

TOWER 81	TOWER 82	TOWER 83	TOWER 84	TOWER 85	TOWER 86	TOWER 87	TOWER 88	TOWER 89	TOWER 90
10	10	10	10	10	10	10	10	10	10
10000	10000	10000	10000	10000	10000	10000	10000	10000	10000

Sl. No.	Description	Area (sqm)	Remarks
1.00	Area reserved for roads and drainage	10000	
2.00	Area reserved for open spaces	10000	
3.00	Area reserved for parking	10000	
4.00	Area reserved for other facilities	10000	
5.00	Area reserved for other facilities	10000	
6.00	Area reserved for other facilities	10000	
7.00	Area reserved for other facilities	10000	
8.00	Area reserved for other facilities	10000	
9.00	Area reserved for other facilities	10000	
10.00	Area reserved for other facilities	10000	

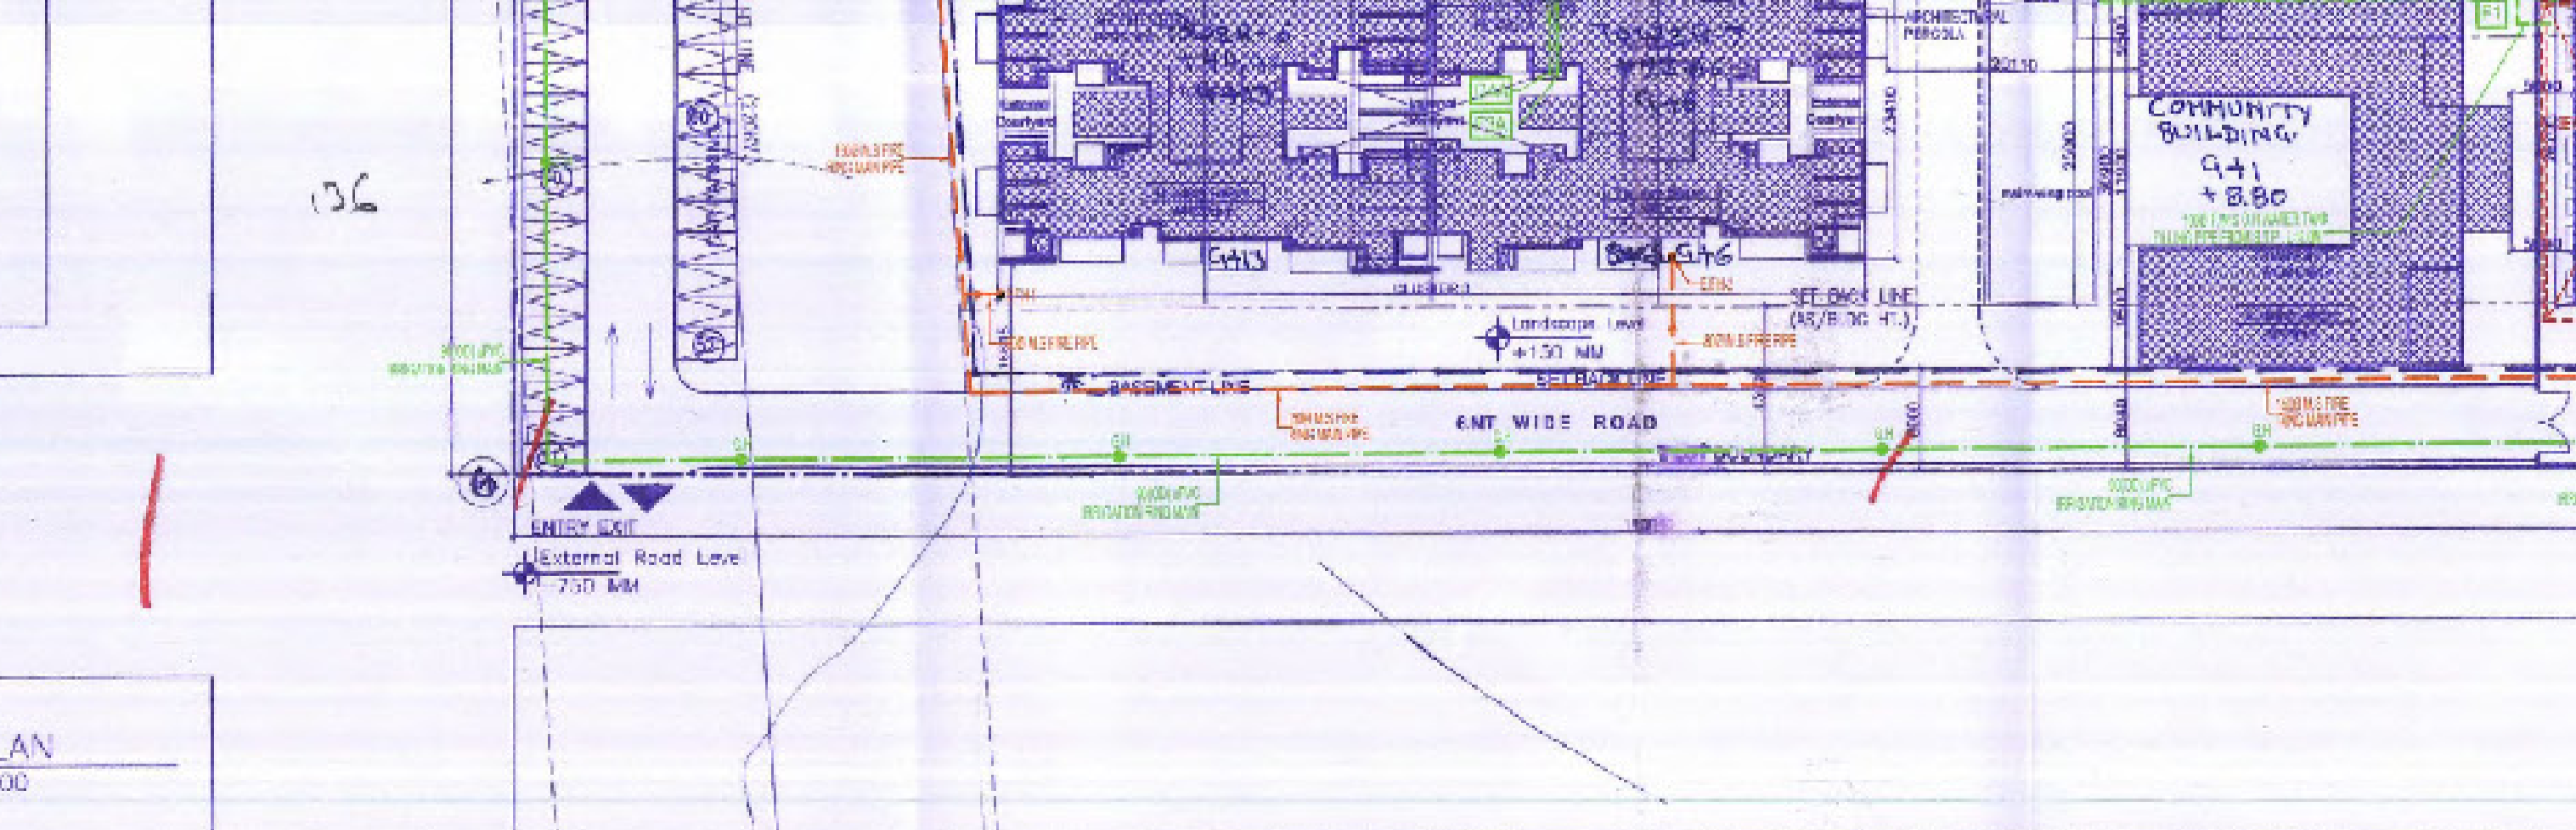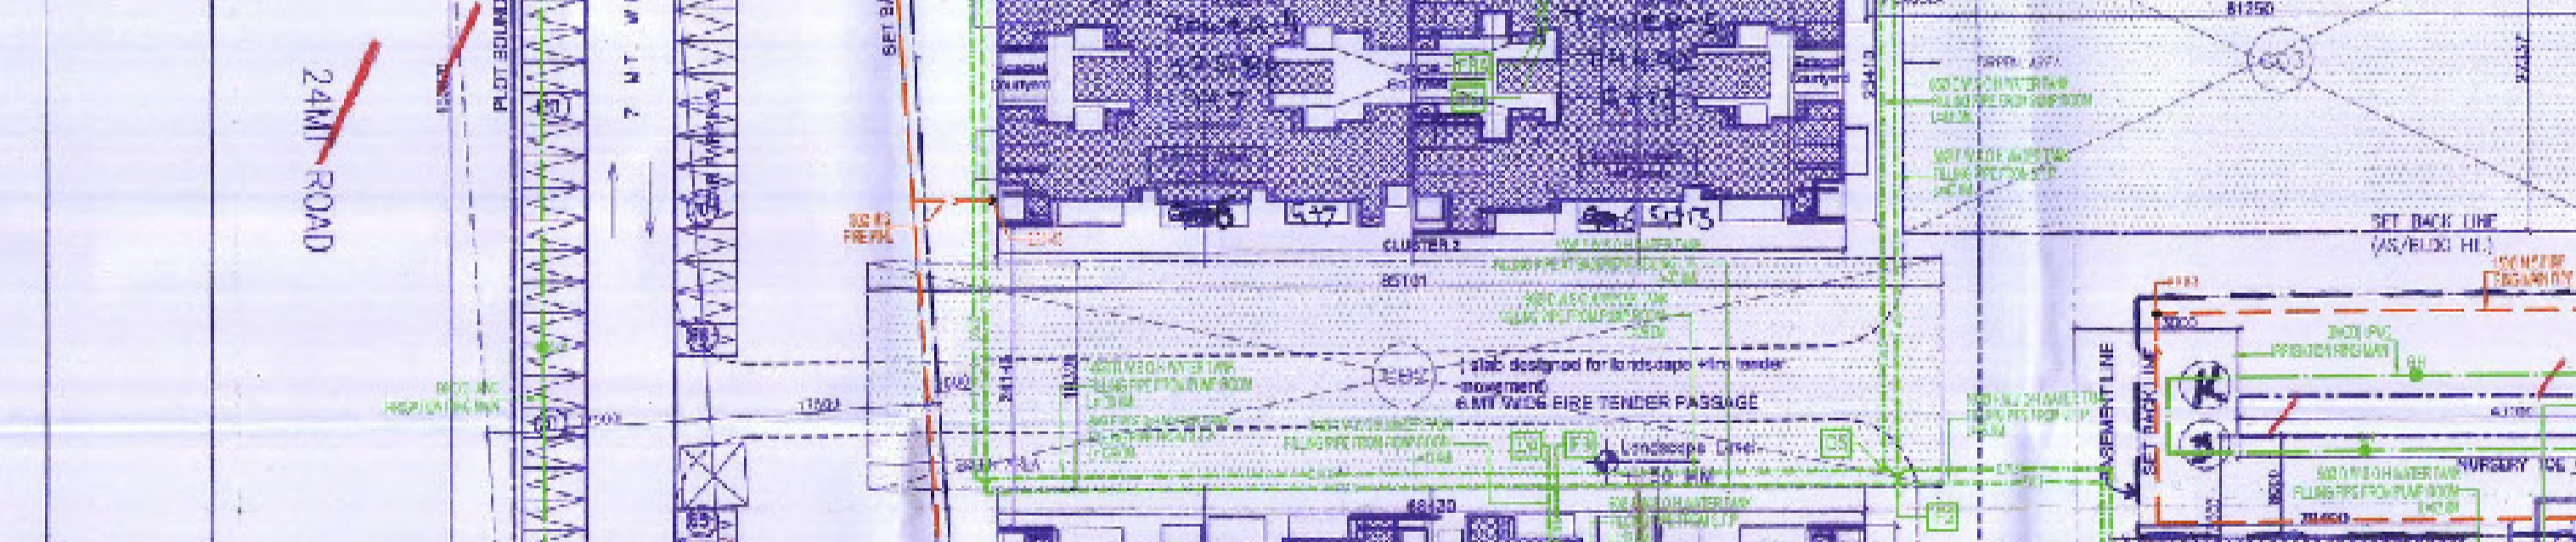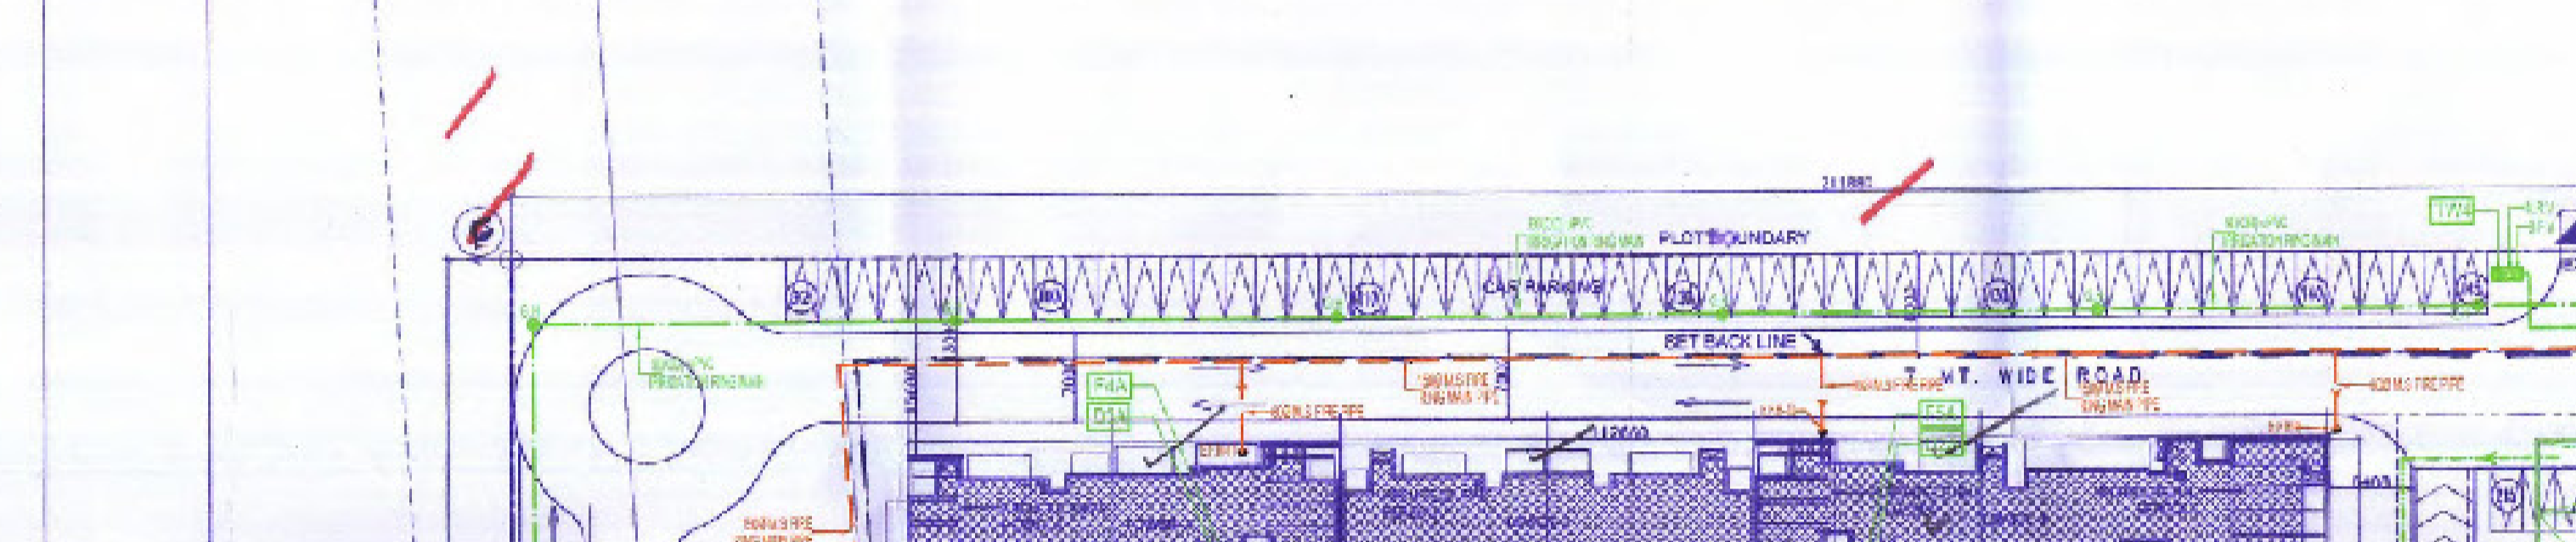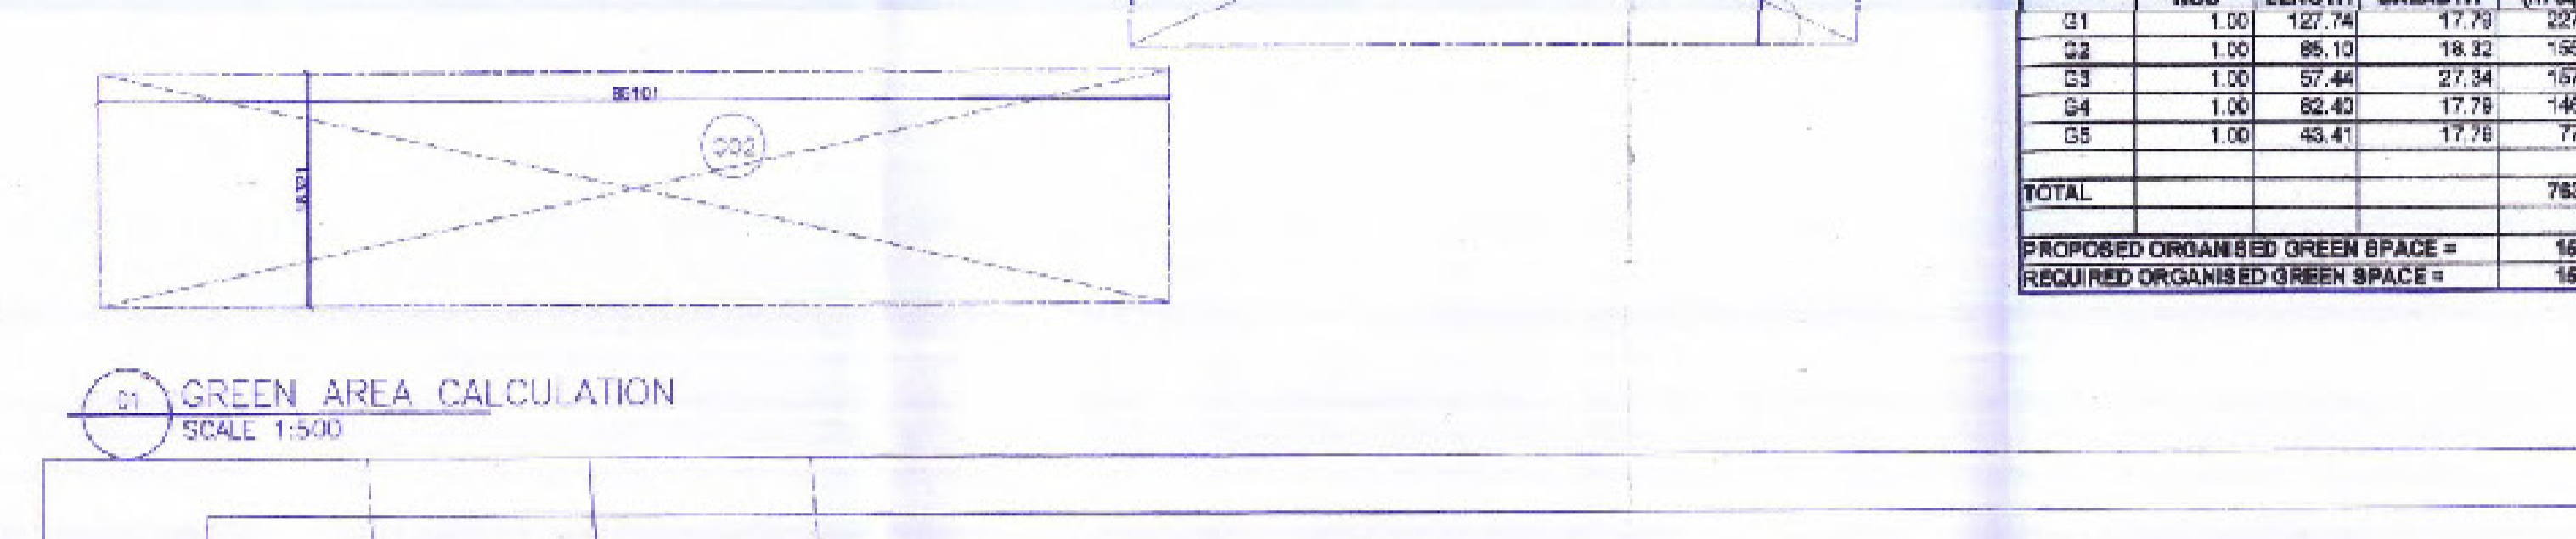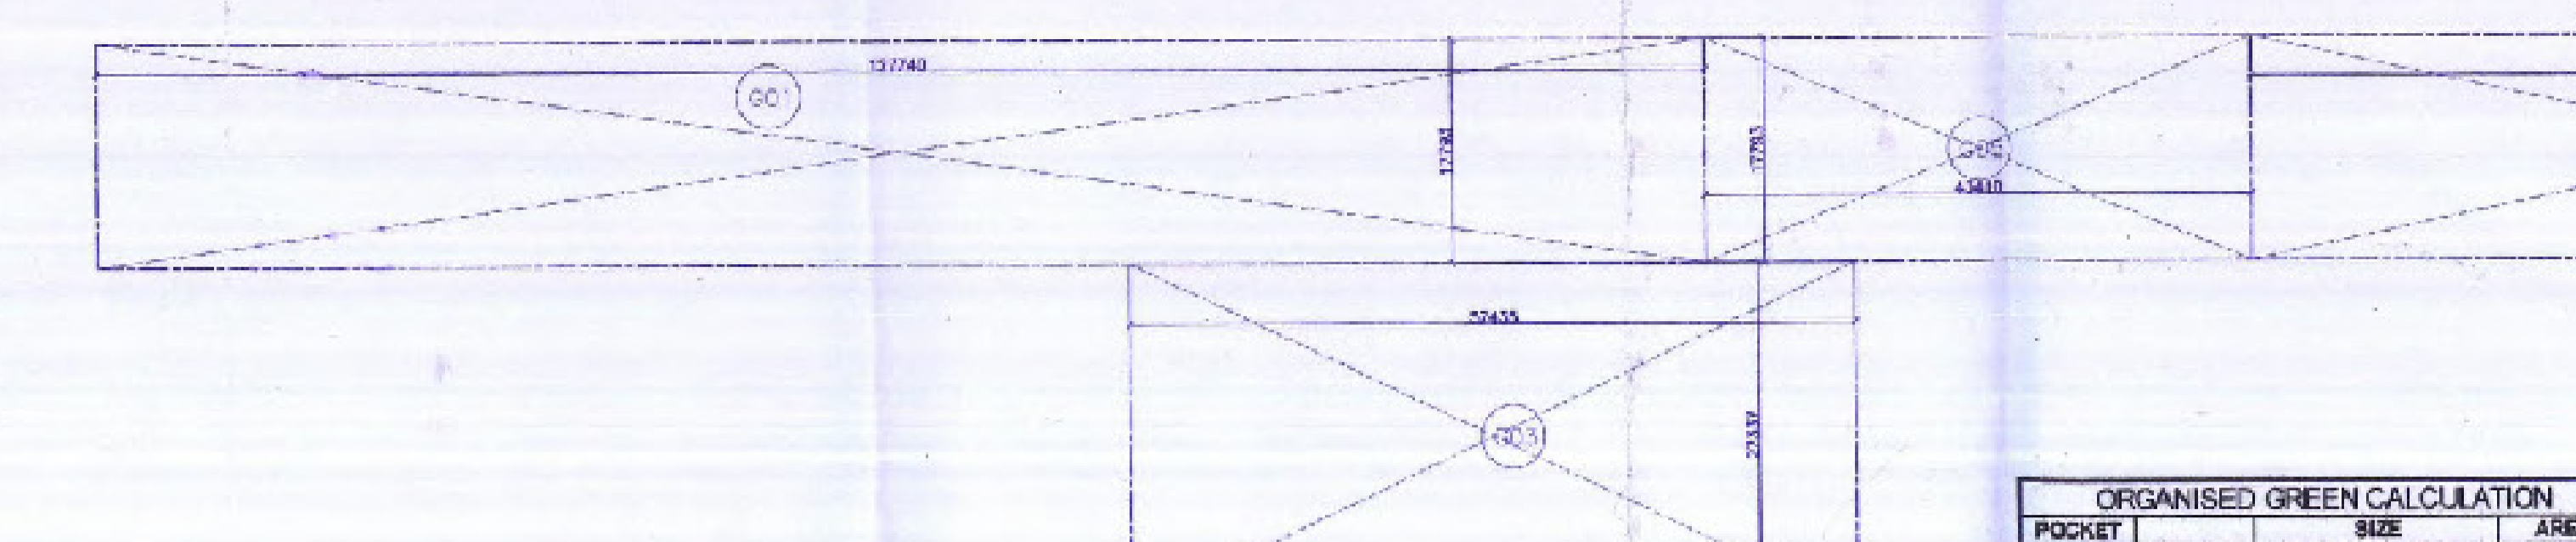

POCKET	NOS	LENGTH	BREADTH	AREA
G1	1.00	127.74	17.79	2262.85
G2	1.00	85.12	18.32	1549.05
G3	1.00	57.44	22.34	1283.15
G4	1.00	82.40	17.79	1465.85
G5	1.00	45.41	17.79	807.25
<b>TOTAL</b>				<b>7868.10</b>

Sanctioned  
To be used in connection with  
the project.

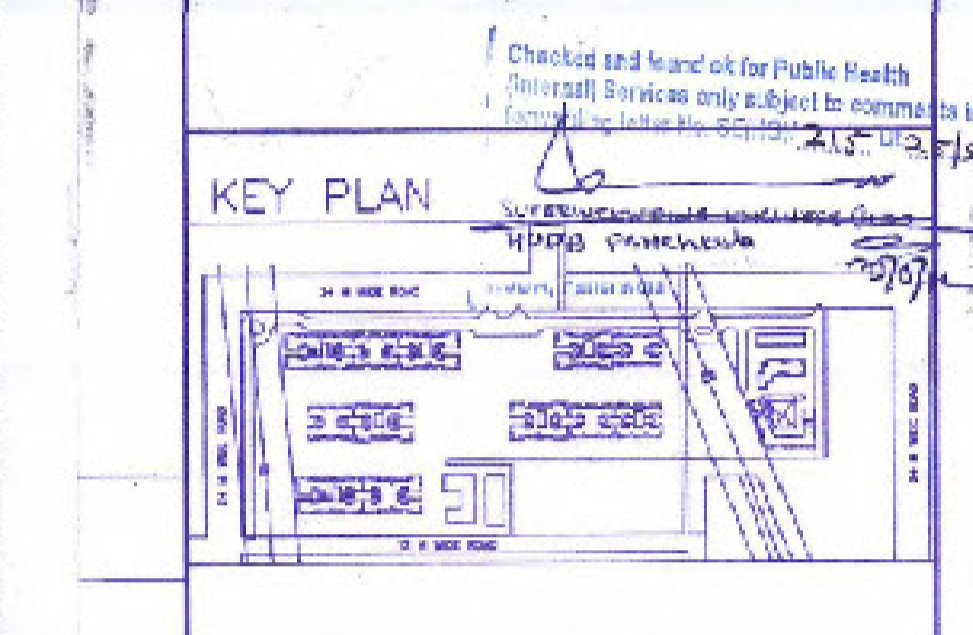

Project:  
Building Plan of Group Housing Scheme  
measuring 11,905 acres in residential  
colony measuring 124.89 acres (License  
no. 495 to 521 of 2005 dated  
26-07-2006 and 1172 to 1177 of  
2008 dated 22-09-2006) in Block-C,  
Sector-B1, Indiabab being developed  
by M/S Countrywide Promoters Pvt. Ltd.

Owner's Sign  
M/S Countrywide Promoters Pvt. Ltd.  
Authorized Signatory

For  
M/S Countrywide Promoters Pvt. Ltd.  
New Delhi

Architect's Sign  
BALAJI OJHA  
CA/2006/137814  
Morphogenesis  
11-823, Park Road, New Delhi, 110029 India.  
Tel: 91 11 42309000 Fax: 91 11 26009993  
E-mail: info@morphogenesis.org

Drawing Title  
SITE PLAN  
WATER SUPPLY  
Sanction  
Drawing No.  
Scale  
Date apr '12  
North