




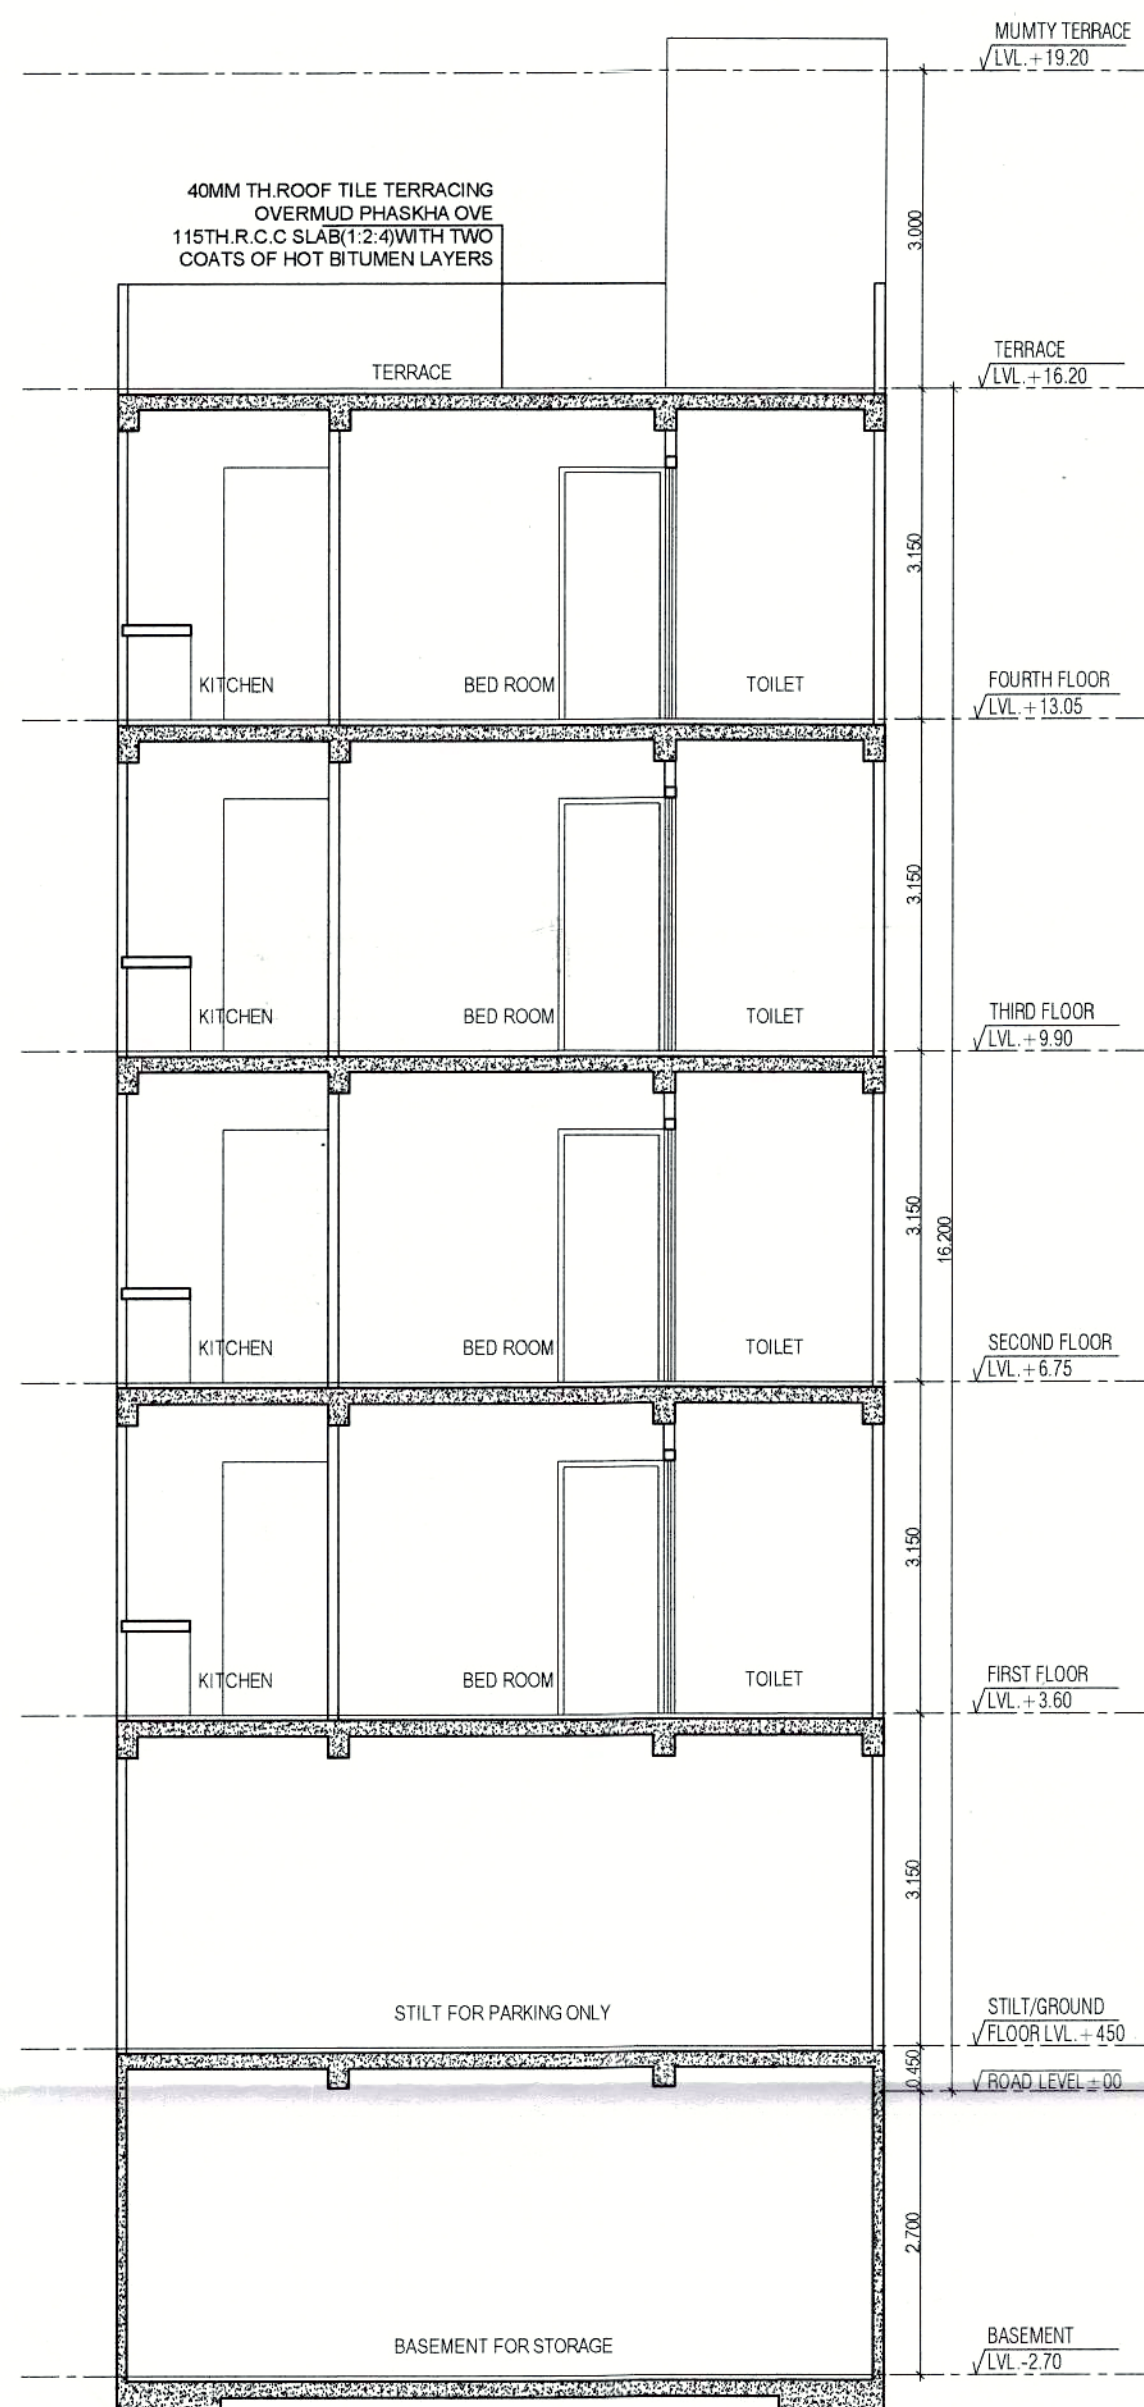


SECTION A-A

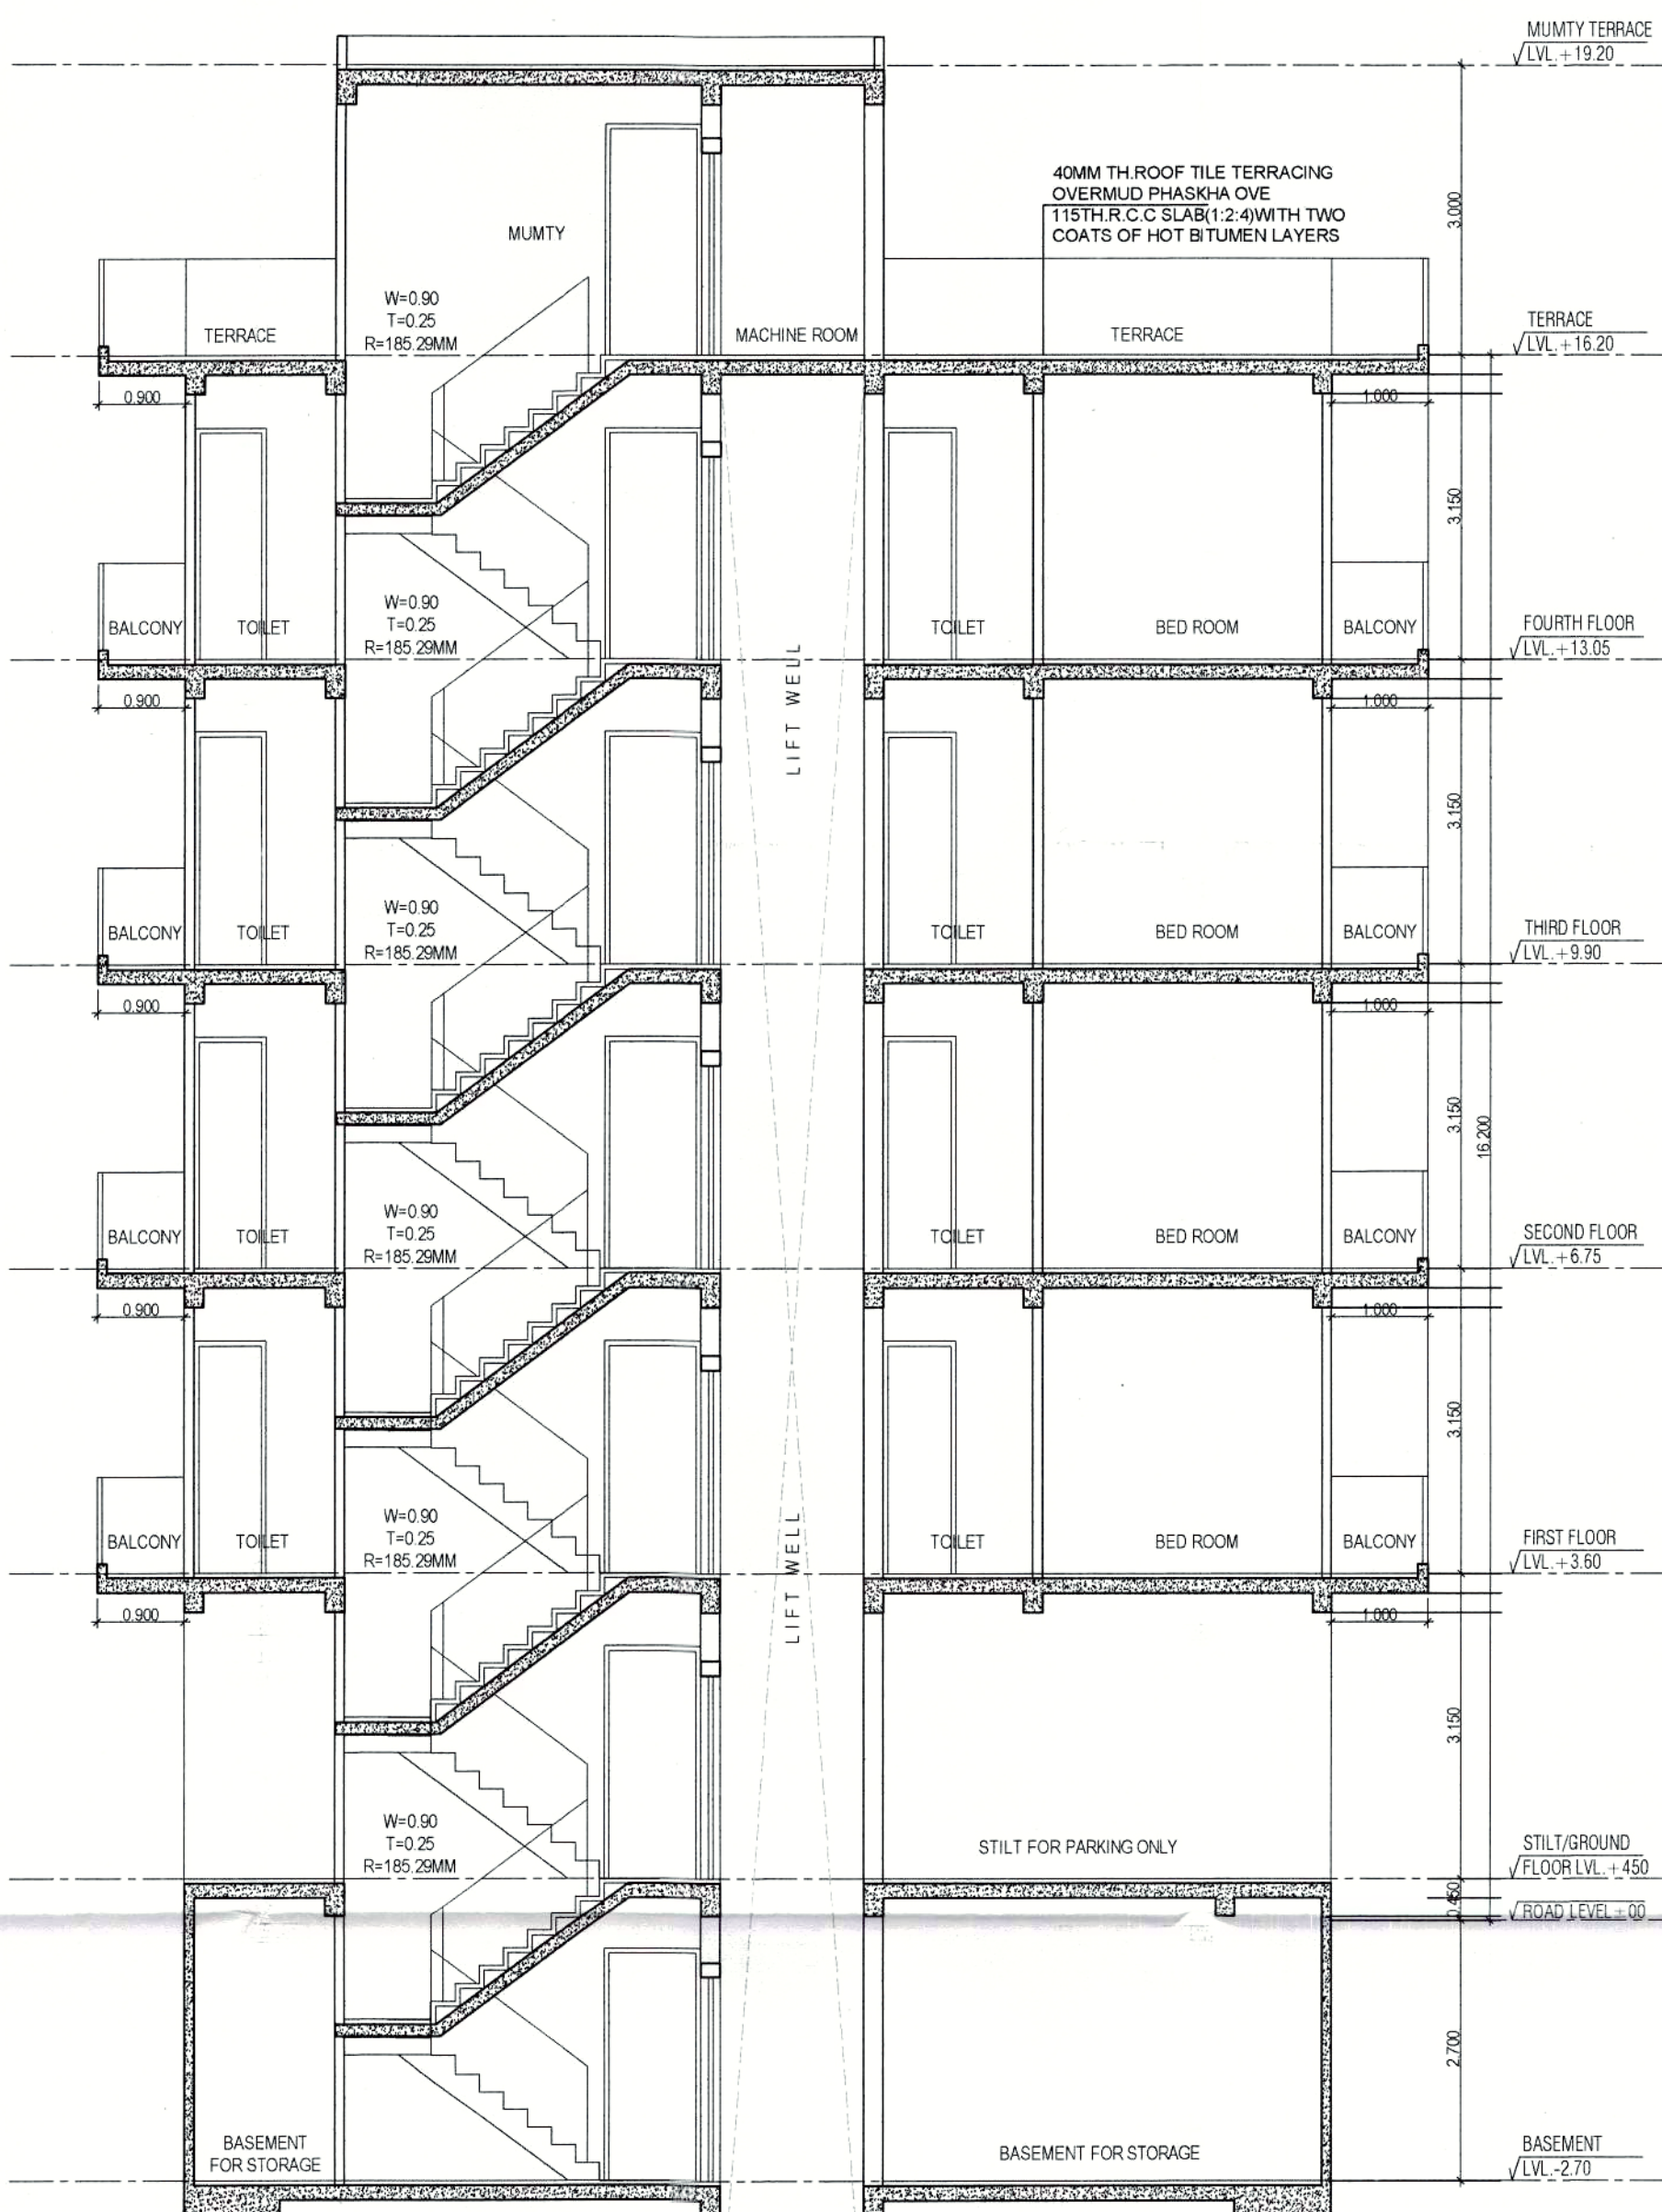


SECTION B-B

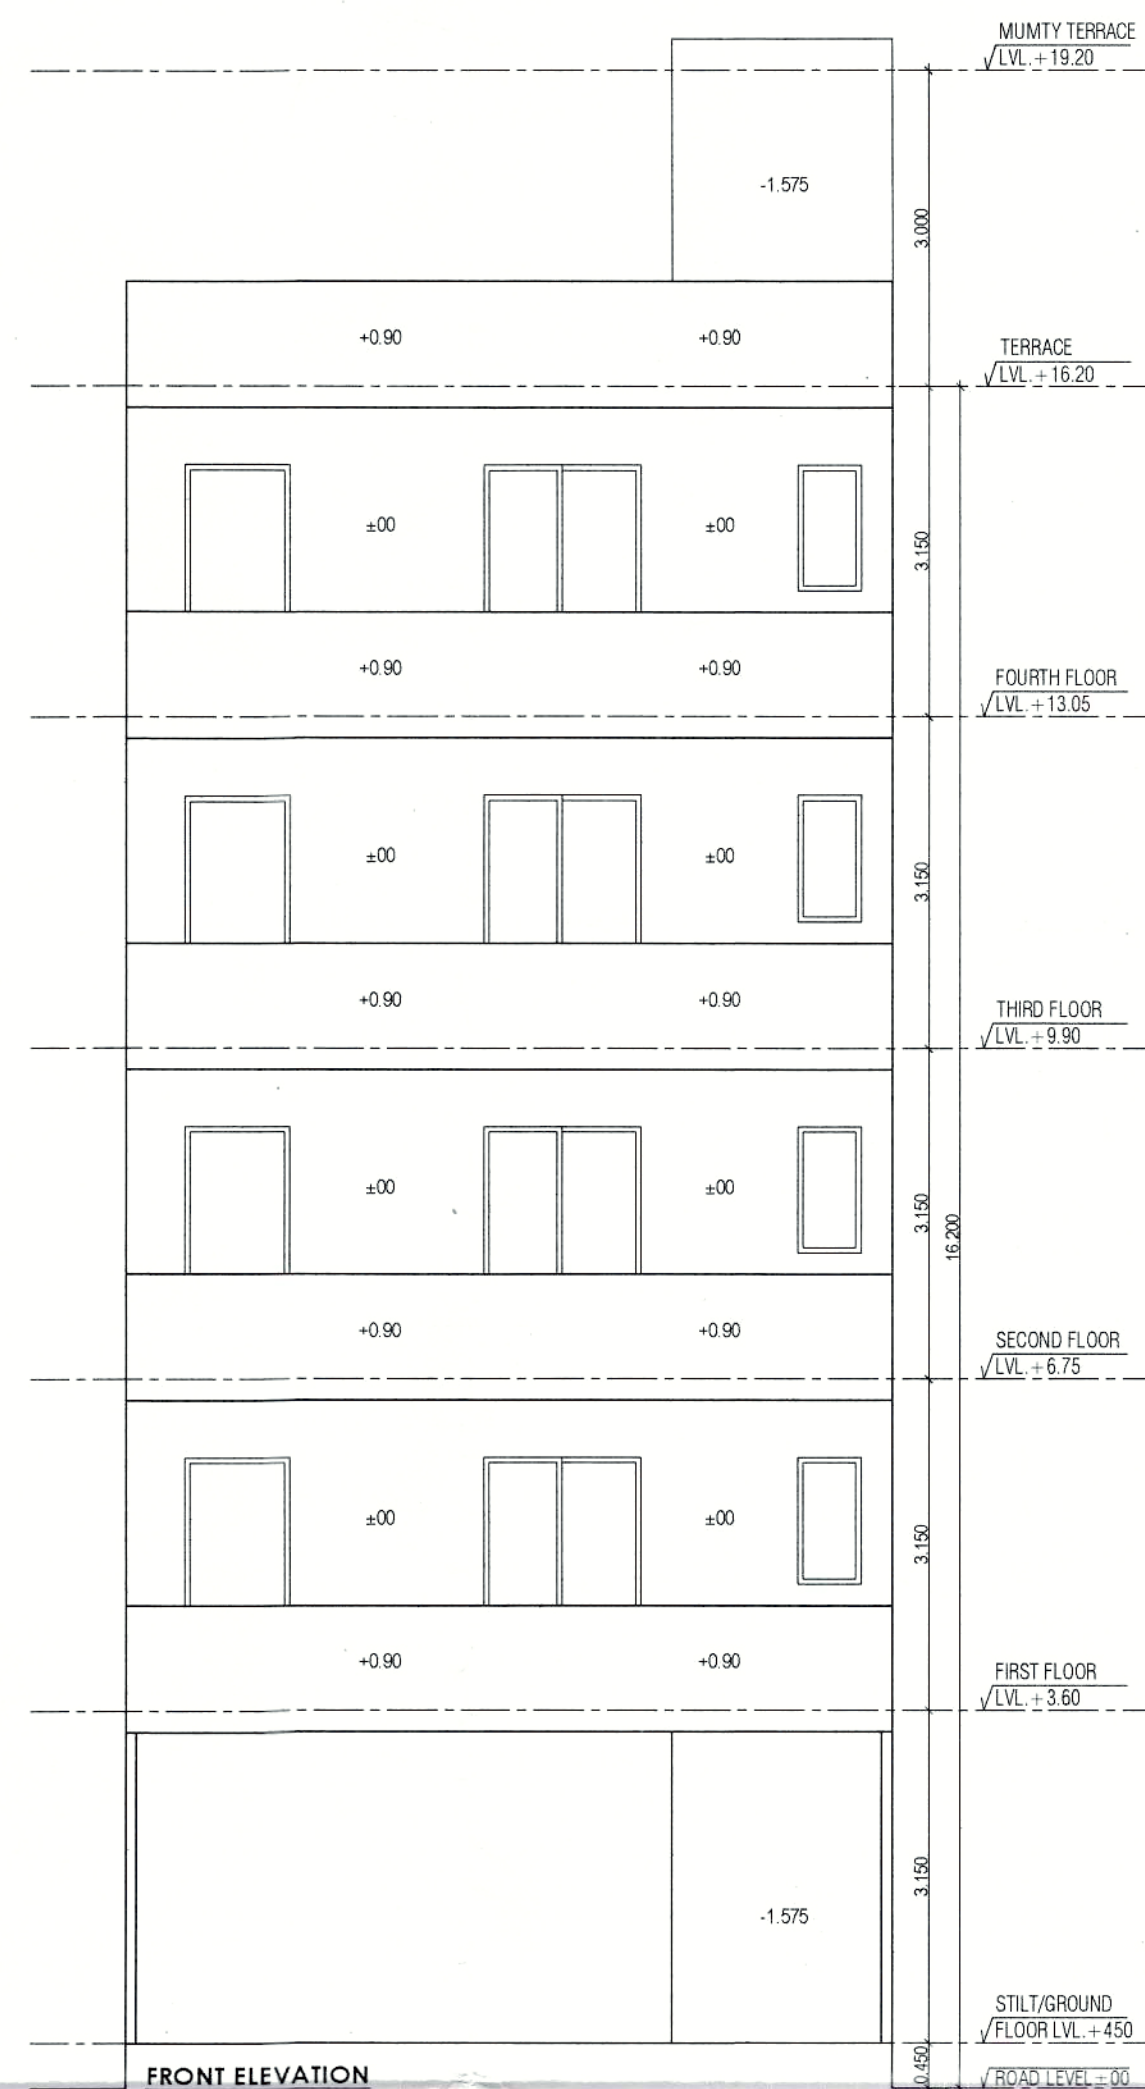


FRONT ELEVATION

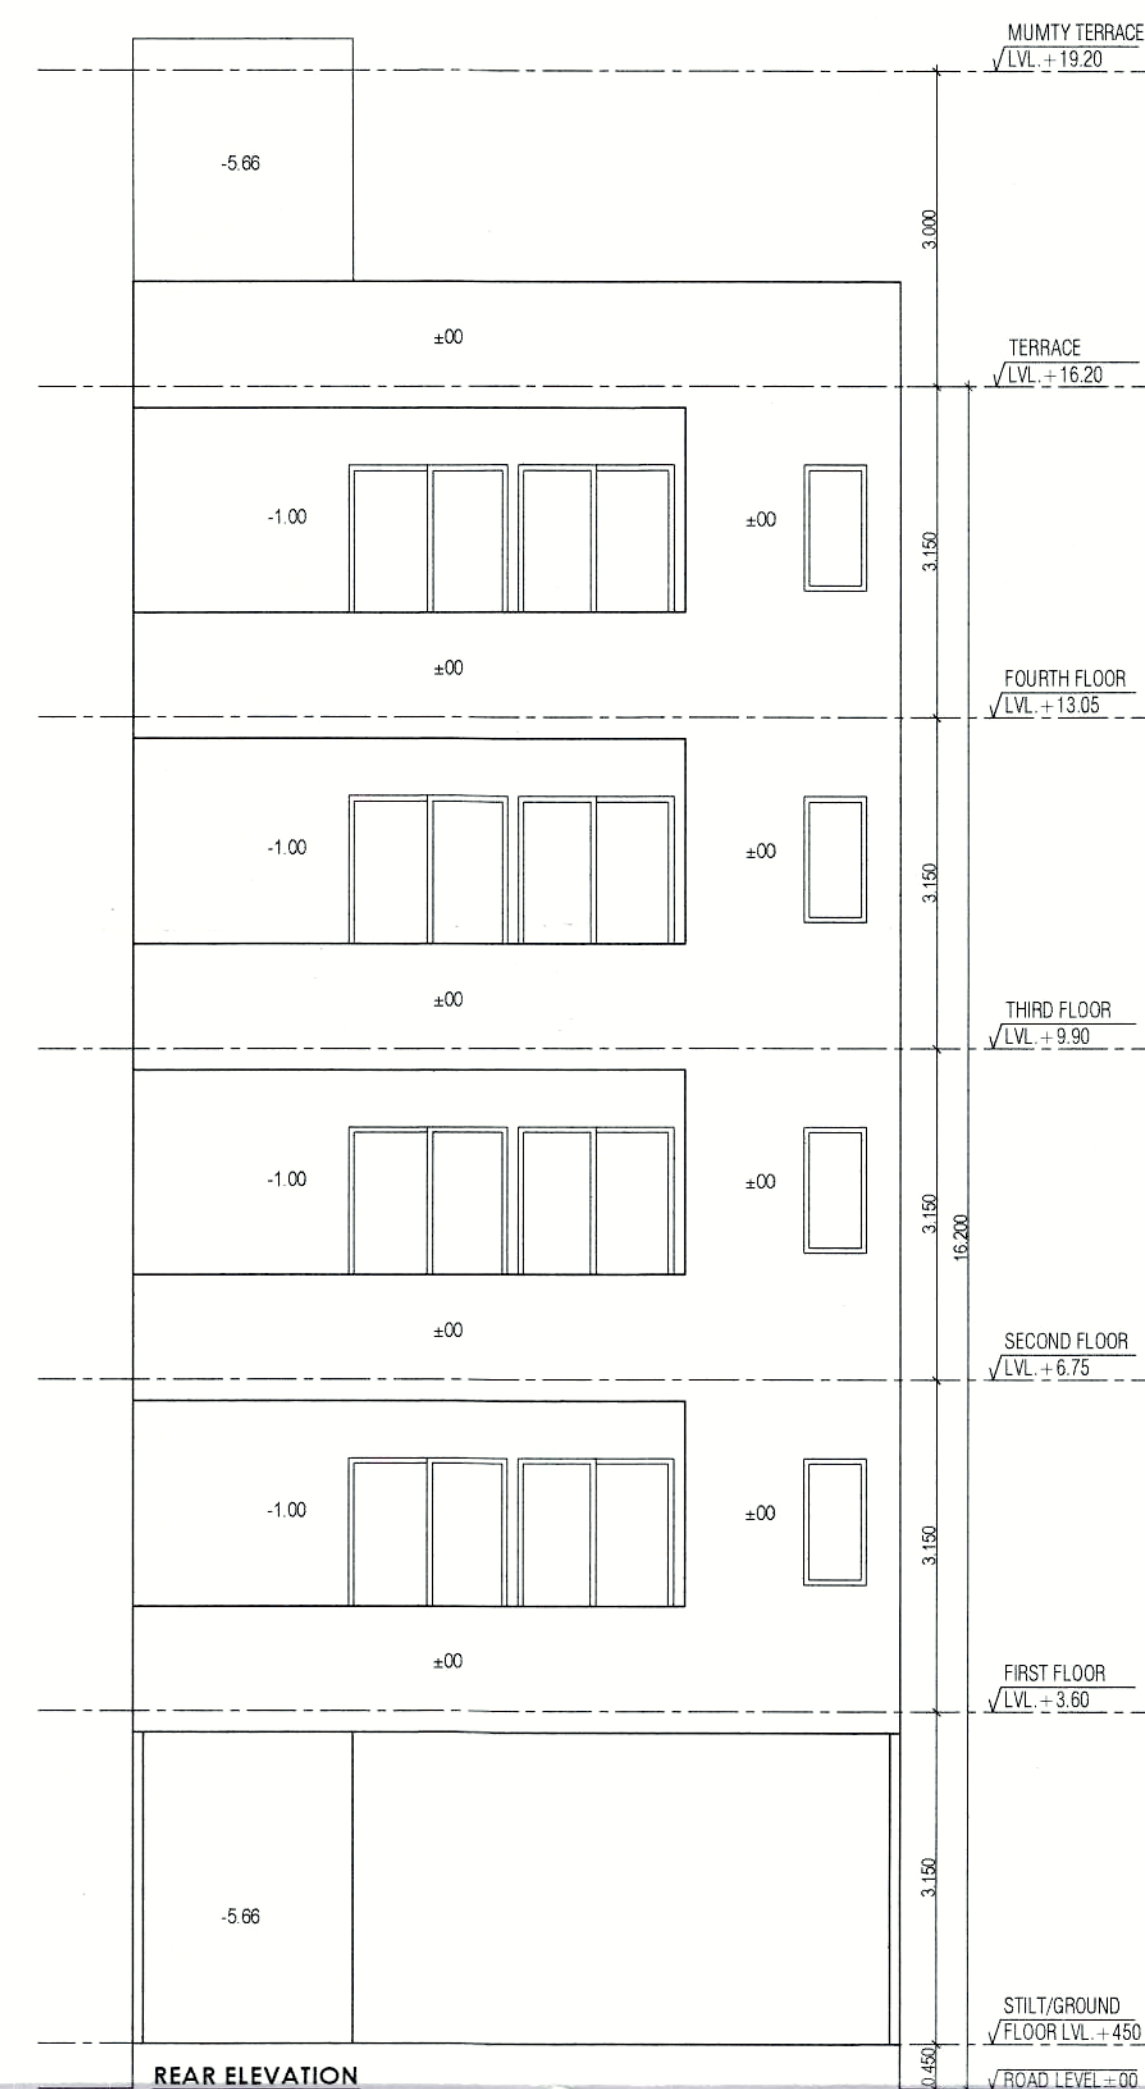


REAR ELEVATION

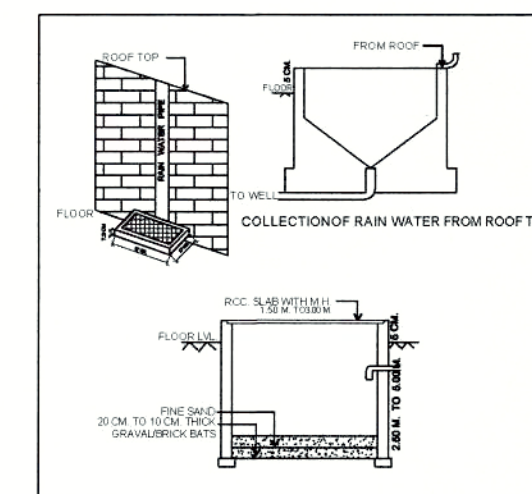


DOOR WINDOW SCHEDULE					
Sr No	TYPE	WIDTH	HEIGHT	CILL	LINTEL
1	D	1.00	2.40	0.00	2.40
2	D1	0.90	2.40	0.00	2.40
3	D2	0.75	2.40	0.00	2.40
4	SD	1.50	2.40	0.00	2.40
5	W	1.00	1.50	0.90	2.40
6	V	0.60	1.20	1.20	2.40
7	OP	1.00	2.40	0.00	2.40

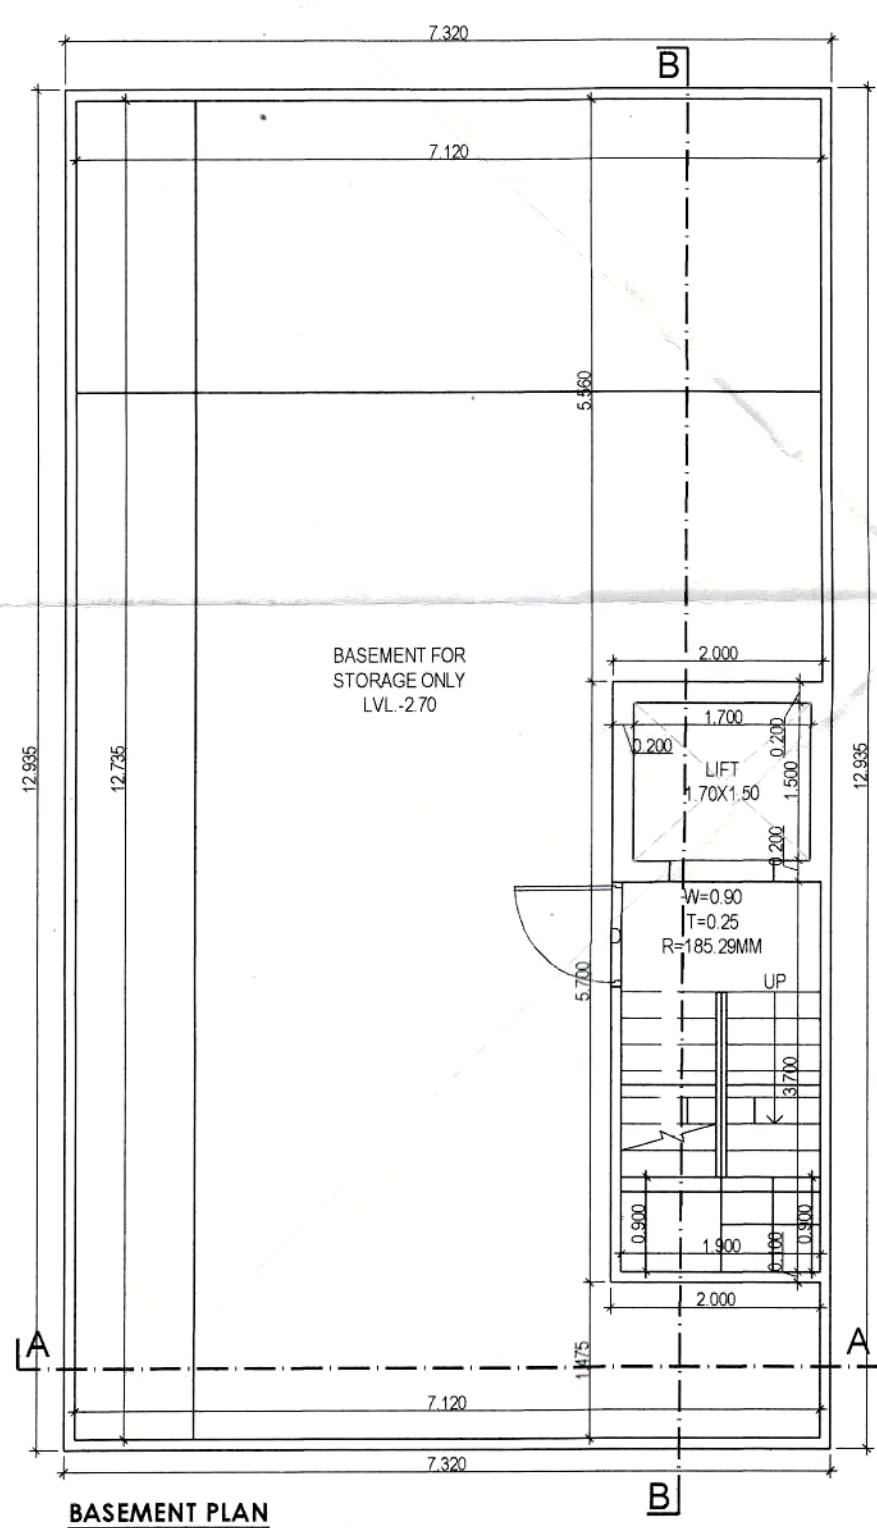


BASEMENT PLAN

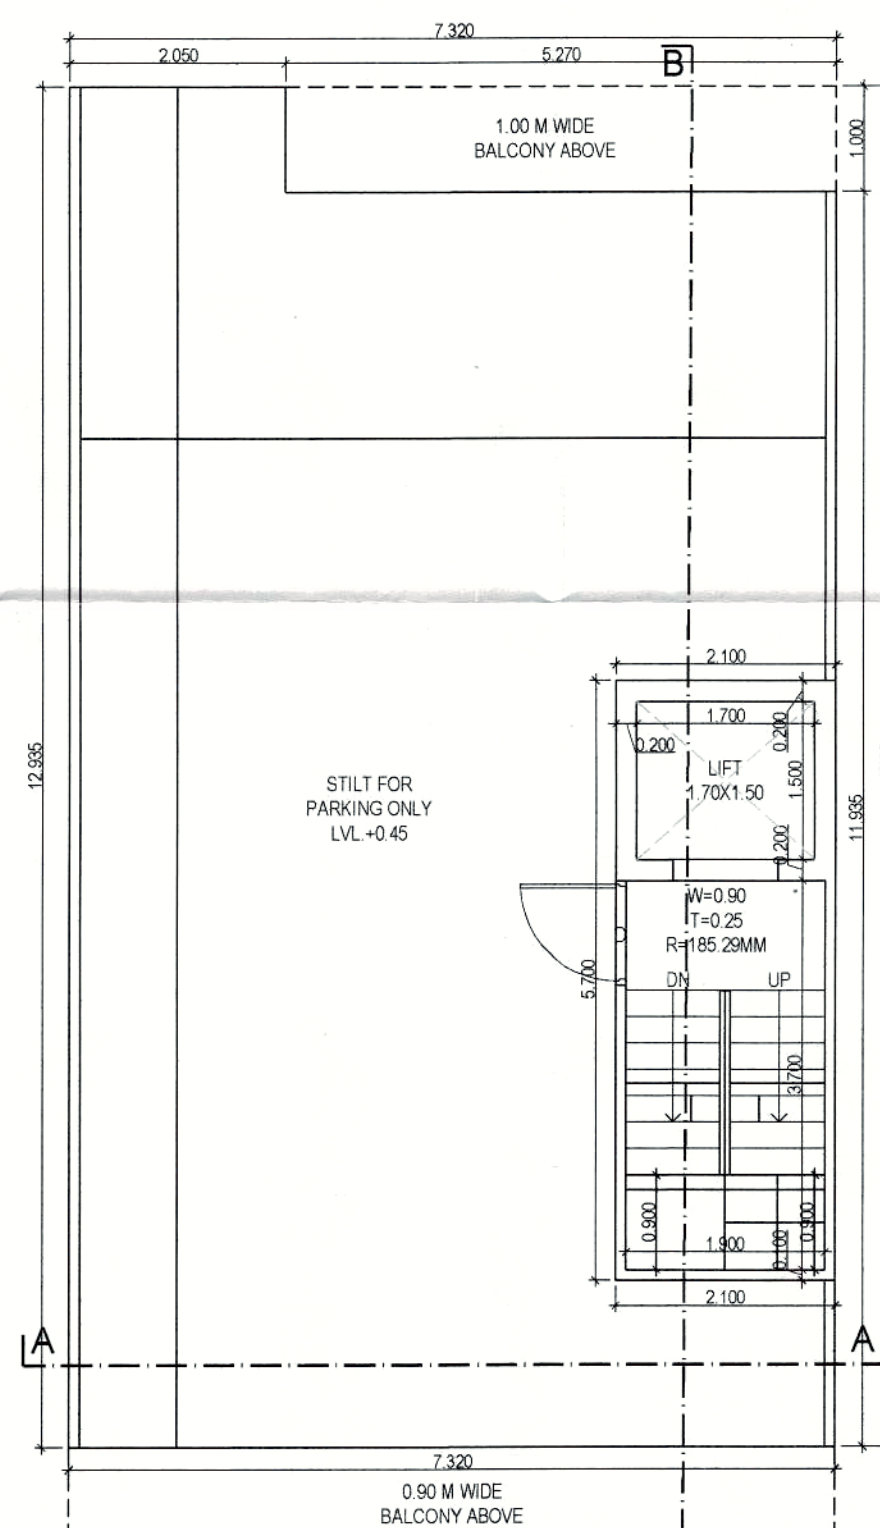


STILT/GROUND FLOOR PLAN

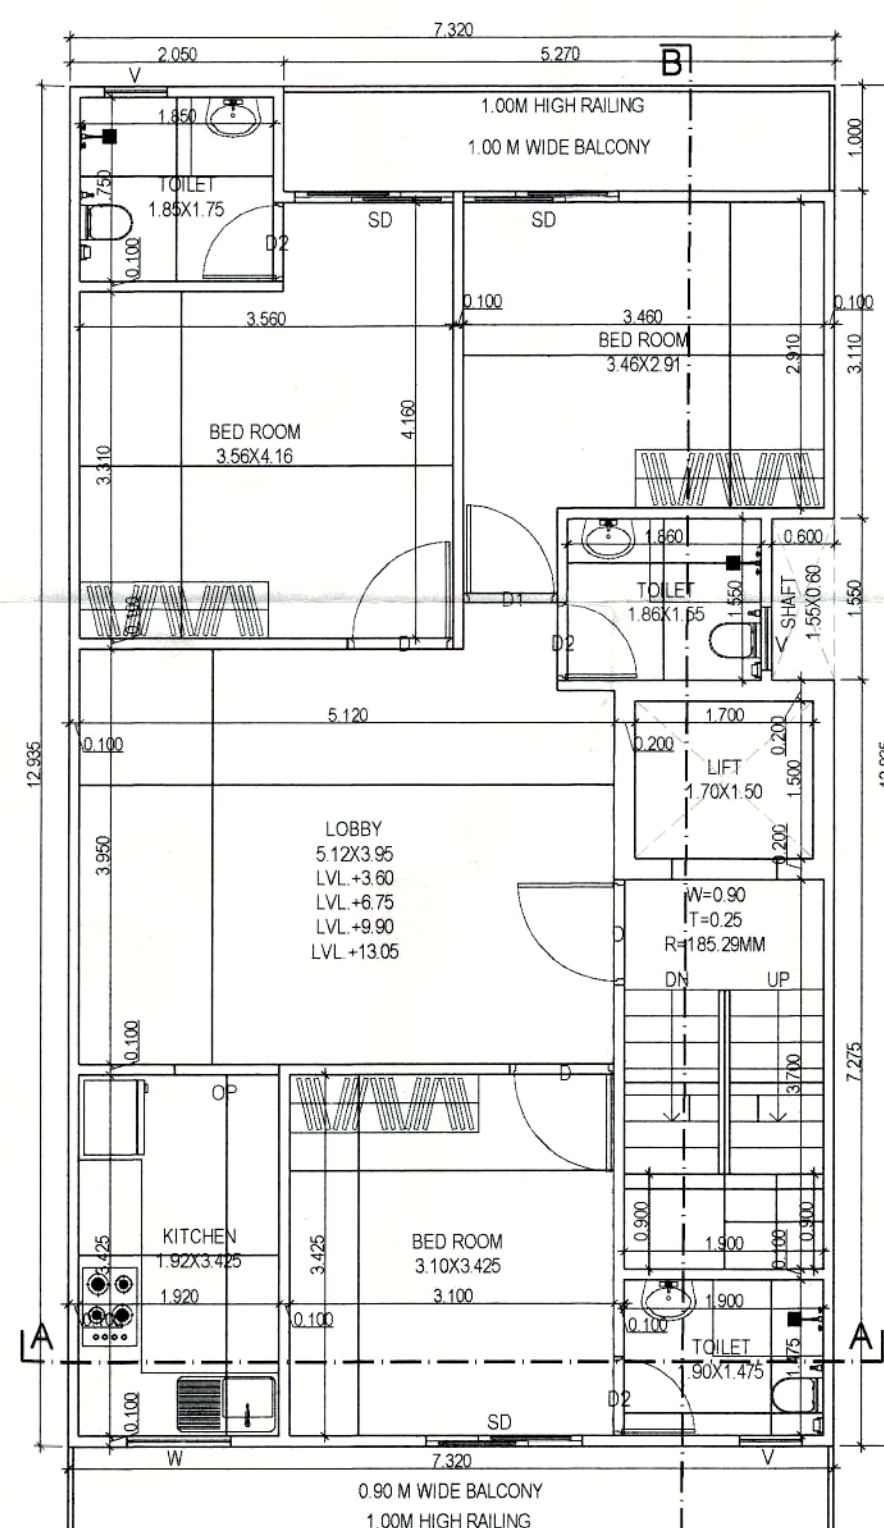


TYP. FLOOR PLAN
(FIRST TO FOURTH)

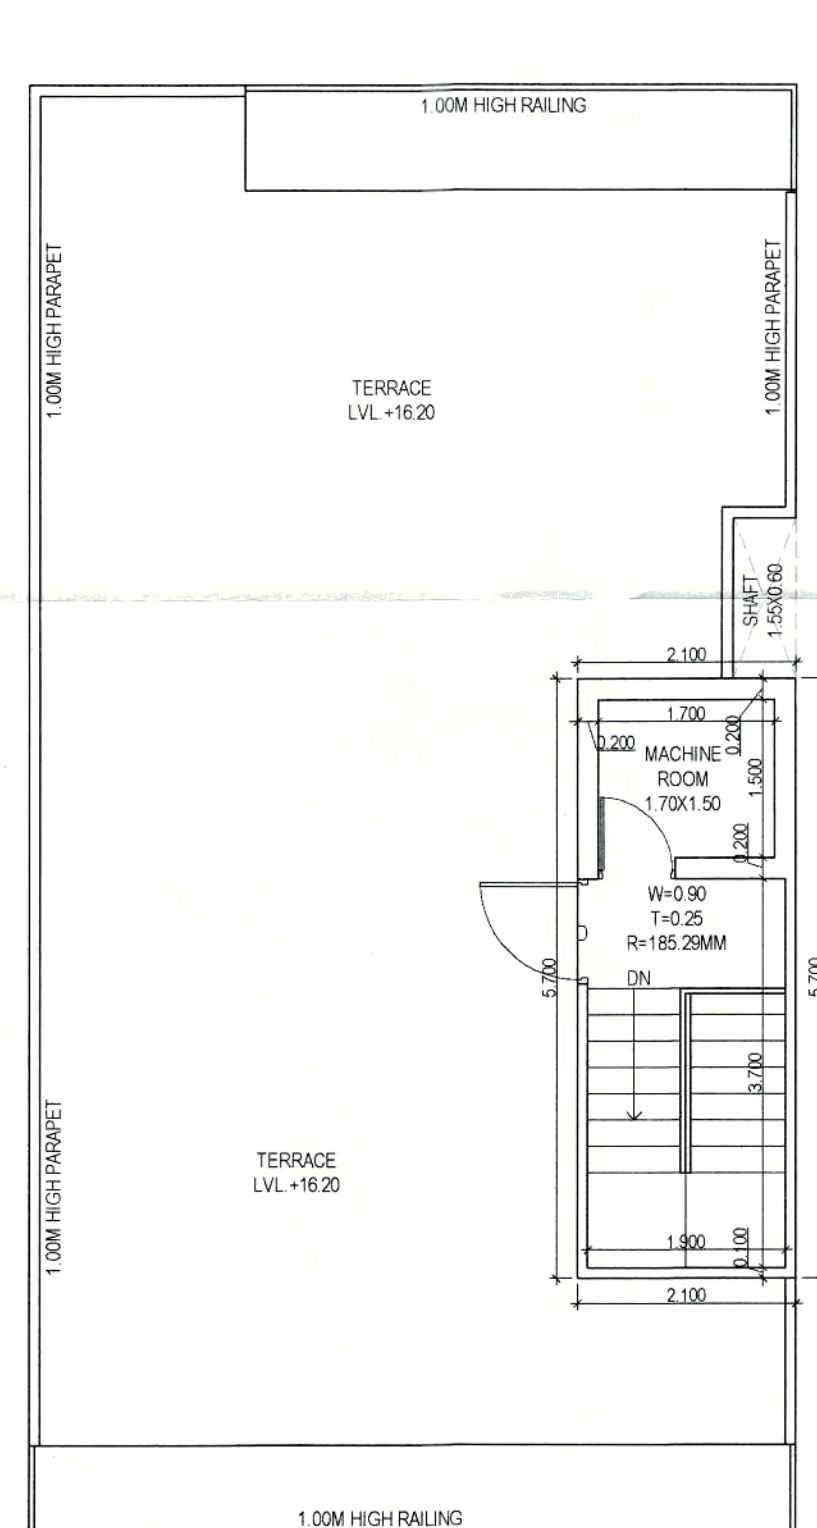

TERRACE PLAN

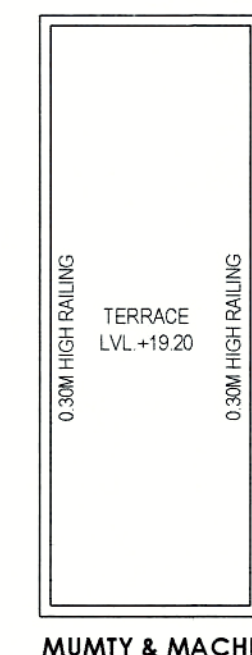

MUMTY & MACHINE
ROOM ROOF PLAN

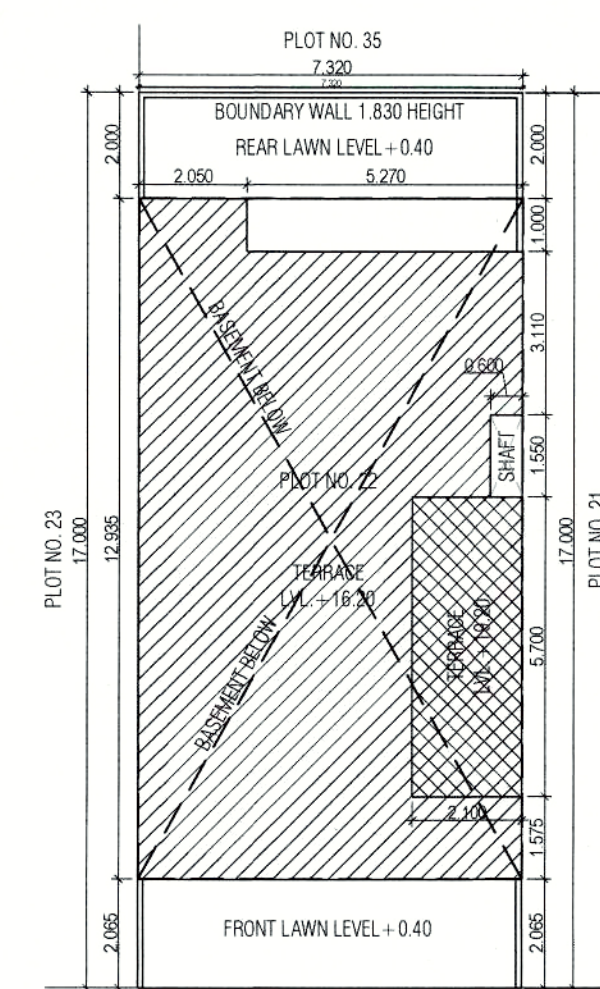

STREET 9.00 METER WIDE
NOTE - GATE & B WALL AS PER GOVT. STD. DESIGN
ROAD LEVEL = 0.00

TOTAL PLOT AREA = 7.32X17.00	124.440	SQMT.
PERM. F.A.R. @ 2.00%	248.880	SQMT.
TOTAL PERMISSIBLE FAR WITH PURCHASABLE @ 2.64%	328.522	SQMT.
PERMISSIBLE GROUND COVERAGE @ 75%	93.330	SQMT.

PROPOSED COVERED AREA ON BASEMENT FLOOR					
S. No.	COEFF.	WIDTH	LENGHT	NOS.	AREA IN SQMT.
ADDITIONS					
A	1	7.320	12.935	1	94.684
TOTAL BASEMENT AREA					
= 94.684					

PROPOSED GROUND COVERAGE AREA					
ADDITIONS					
A	1	7.320	12.935	1	94.684
TOTAL ADDITIONS (X)					
= 94.684					
DEDUCTIONS					
1	1	5.270	1.000	1	5.270
TOTAL DEDUCTIONS (Y)					
= 5.270					
TOTAL GROUND COVERAGE AREA (X - Y)					
= 89.414					

PROPOSED STILT AREA (F.A.R.)					
ADDITIONS					
F1	1	2.100	5.700	1	11.970
TOTAL ADDITIONS					
= 11.970					
PROPOSED STILT AREA (A1 - B1)					
= 77.444					

PROPOSED COVERED AREA ON FIRST FLOOR					
ADDITIONS					
A	1	7.320	12.935	1	94.684
TOTAL ADDITIONS (X)					
= 94.684					
DEDUCTIONS					
1	1	5.270	1.000	1	5.270
2	1	0.600	1.500	1	0.900
3	1	1.700	1.500	1	2.550
4	1	1.900	3.700	1	7.030
TOTAL DEDUCTIONS (Y)					
= 15.780					
TOTAL AREA (X - Y)					
= 78.904					

PROPOSED COVERED AREA ON SECOND FLOOR					
SAME AS FIRST FLOOR					
= 78.904					

PROPOSED COVERED AREA ON THIRD FLOOR					
SAME AS FIRST FLOOR					
= 78.904					

PROPOSED COVERED AREA ON FOURTH FLOOR					
SAME AS FIRST FLOOR					
= 78.904					


TOTAL PROPOSED FAR ON ALL FLOOR					
= 327.587					
PROPOSED LESS STAIRCASE & LIFT (NON FAR)					
2	1	1.700	1.500	4	10.200
3	1	1.900	3.700	4	28.120
TOTAL AREA					
= 38.320					
PROPOSED MUMTY AREA (NON FAR)					
1	1	2.100	5.700	1	11.970
TOTAL MUMTY AREA					
= 11.970					
TOTAL BUILTUP AREA (BASEMENT+STILT+TOTAL FAR+LESS STAIR & LIFT+MUMTY)					
= 550.005					

PROJECT
PROPOSED BUILDING PLAN OF RESIDENTIAL PLOT NO. 22 IN VILLAGE - NAURANPUR, SECTOR-78, TEH.-MANESAR, DISTT. - GURGAON BELONGING TO - MR. SATPAL SINGH S/o SISHRAM

ARCHITECT'S/SUPERVISOR SEAL & SIGNATURE OWNER/AUTH. SIGN.

Navin Sharma
Navin Sharma
Architect/Supervisor
Udessa No. HOBPAS-REG-47001-22

Scale : **1 : 50**
Drawing Title:- **SUBMISSION DRAWING (PLOT NO. 22)** Drawing No:- **A-01**

 

MUMTY & MACHINE
ROOM ROOF PLAN



(BASEMENT+STILT+TOTAL FAR+LESS STAIR & LIFT +MUMTY)	=	550.00
--	---	--------




ROAD LEVEL +00 NOTE :- GATE & B.WALL AS PER GOVT STD DESIGN SITE PLAN SCALE 1:100

PROJECT
PROPOSED BUILDING PLAN OF
RESIDENTIAL PLOT NO. 23 IN
VILLAGE - NAURANPUR, SECTOR-78,
TEH.-MANESAR, DISTT. - GURGAON
BELONGING TO - MR. SATPAL SINGH
S/o SISHRAM


ARCHITECT'S/SUPERVISOR SEAL & SIGNATURE	OWNER/AUTH. SIGN.
--	----------------------


Naveen Sharma
Architecture/Supervisor
License No: HOBPAS-REG-670-21-22


Scale : 1:5	
Drawing Title:- SUBMISSION DRAWING (PLOT NO. 23)	Drawing No:- A-01

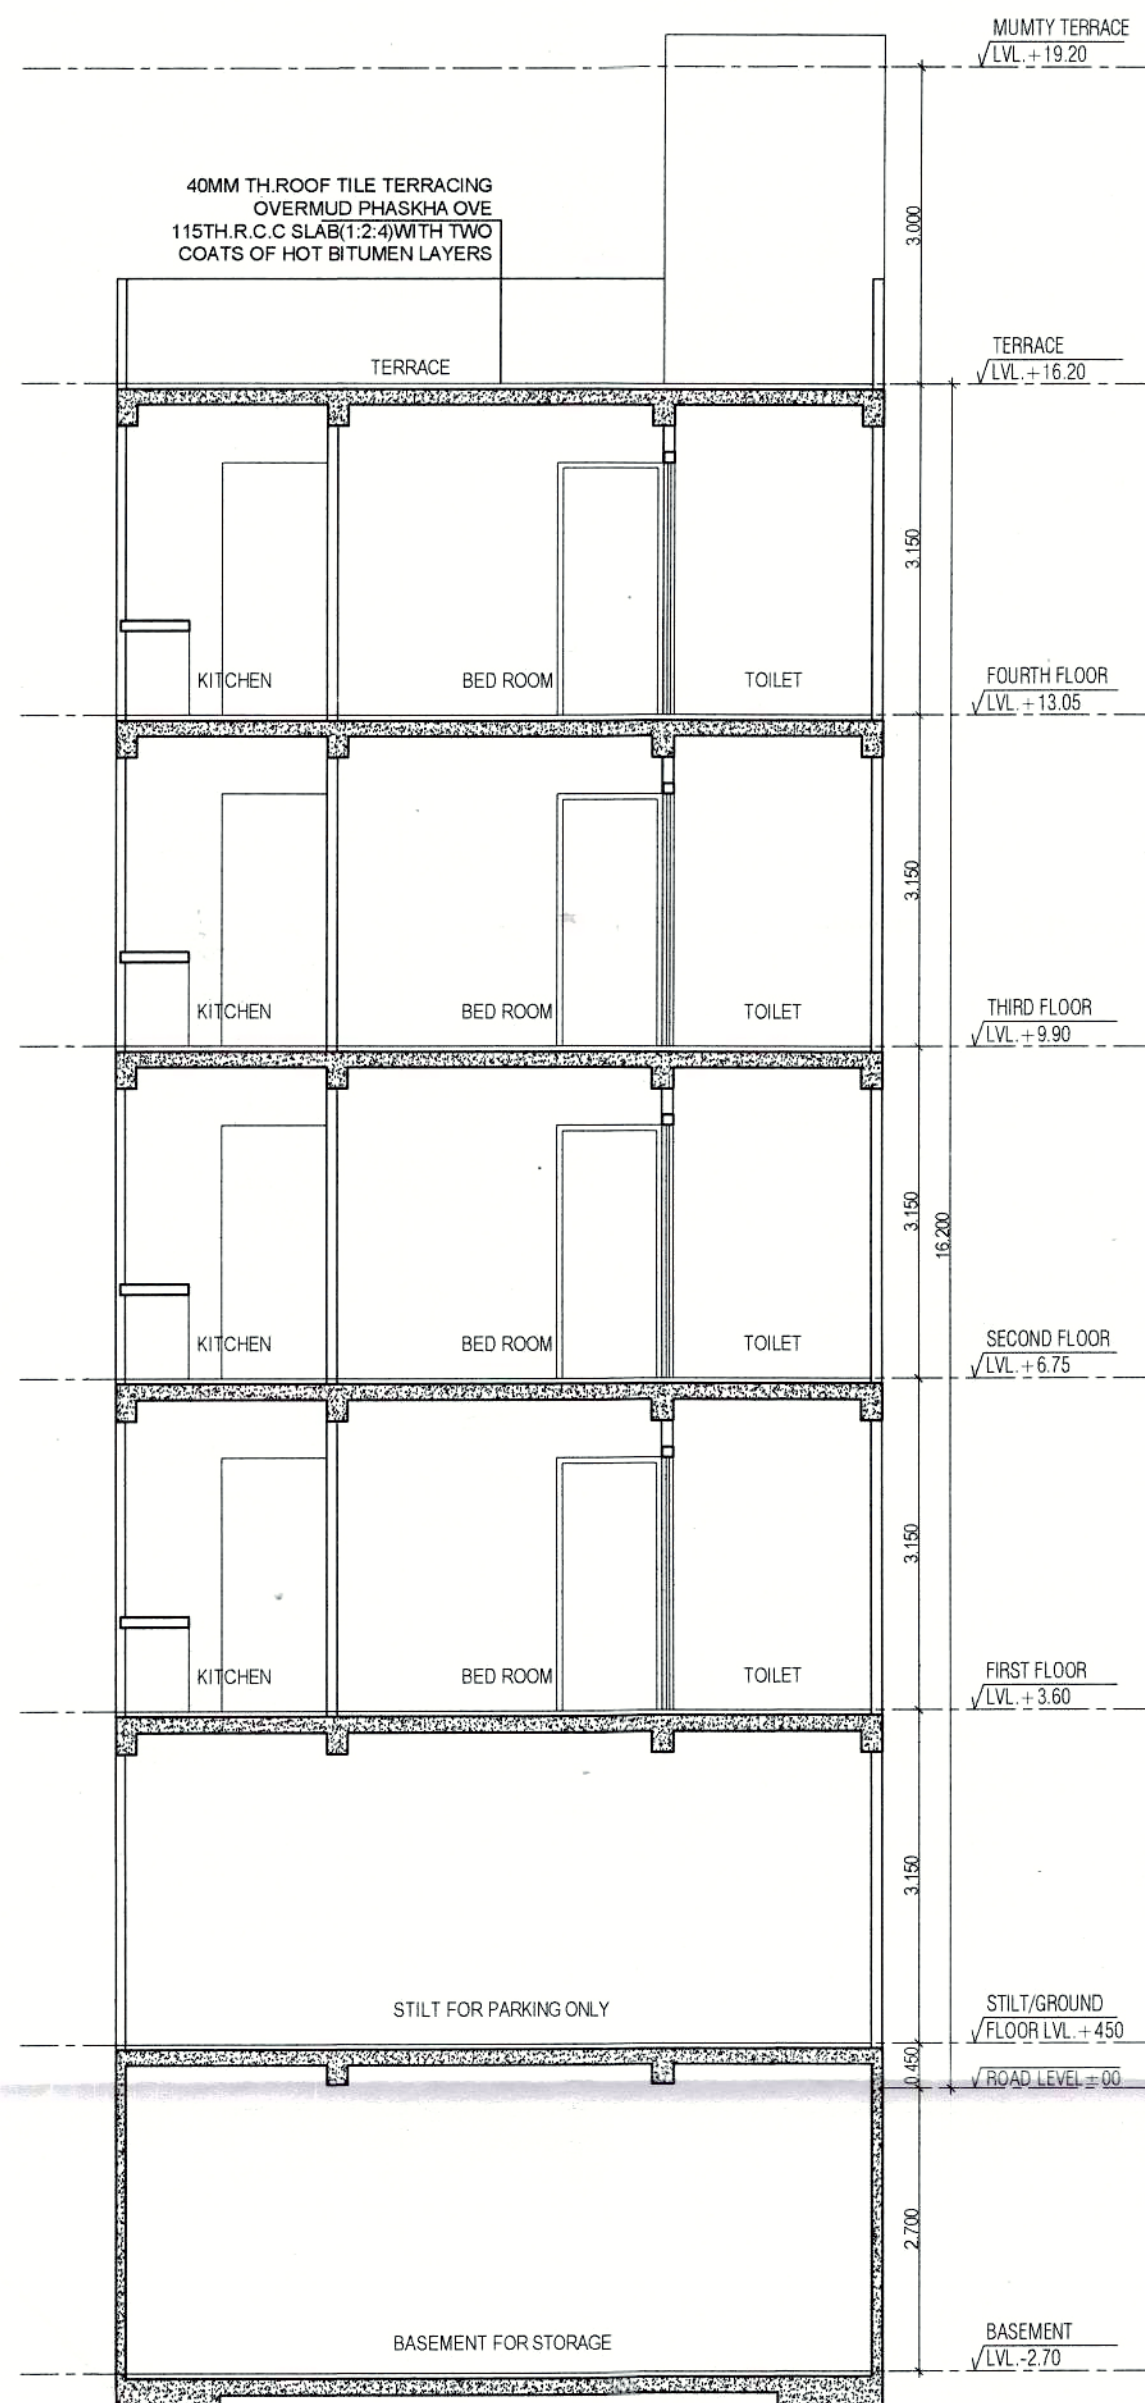


SECTION A-A

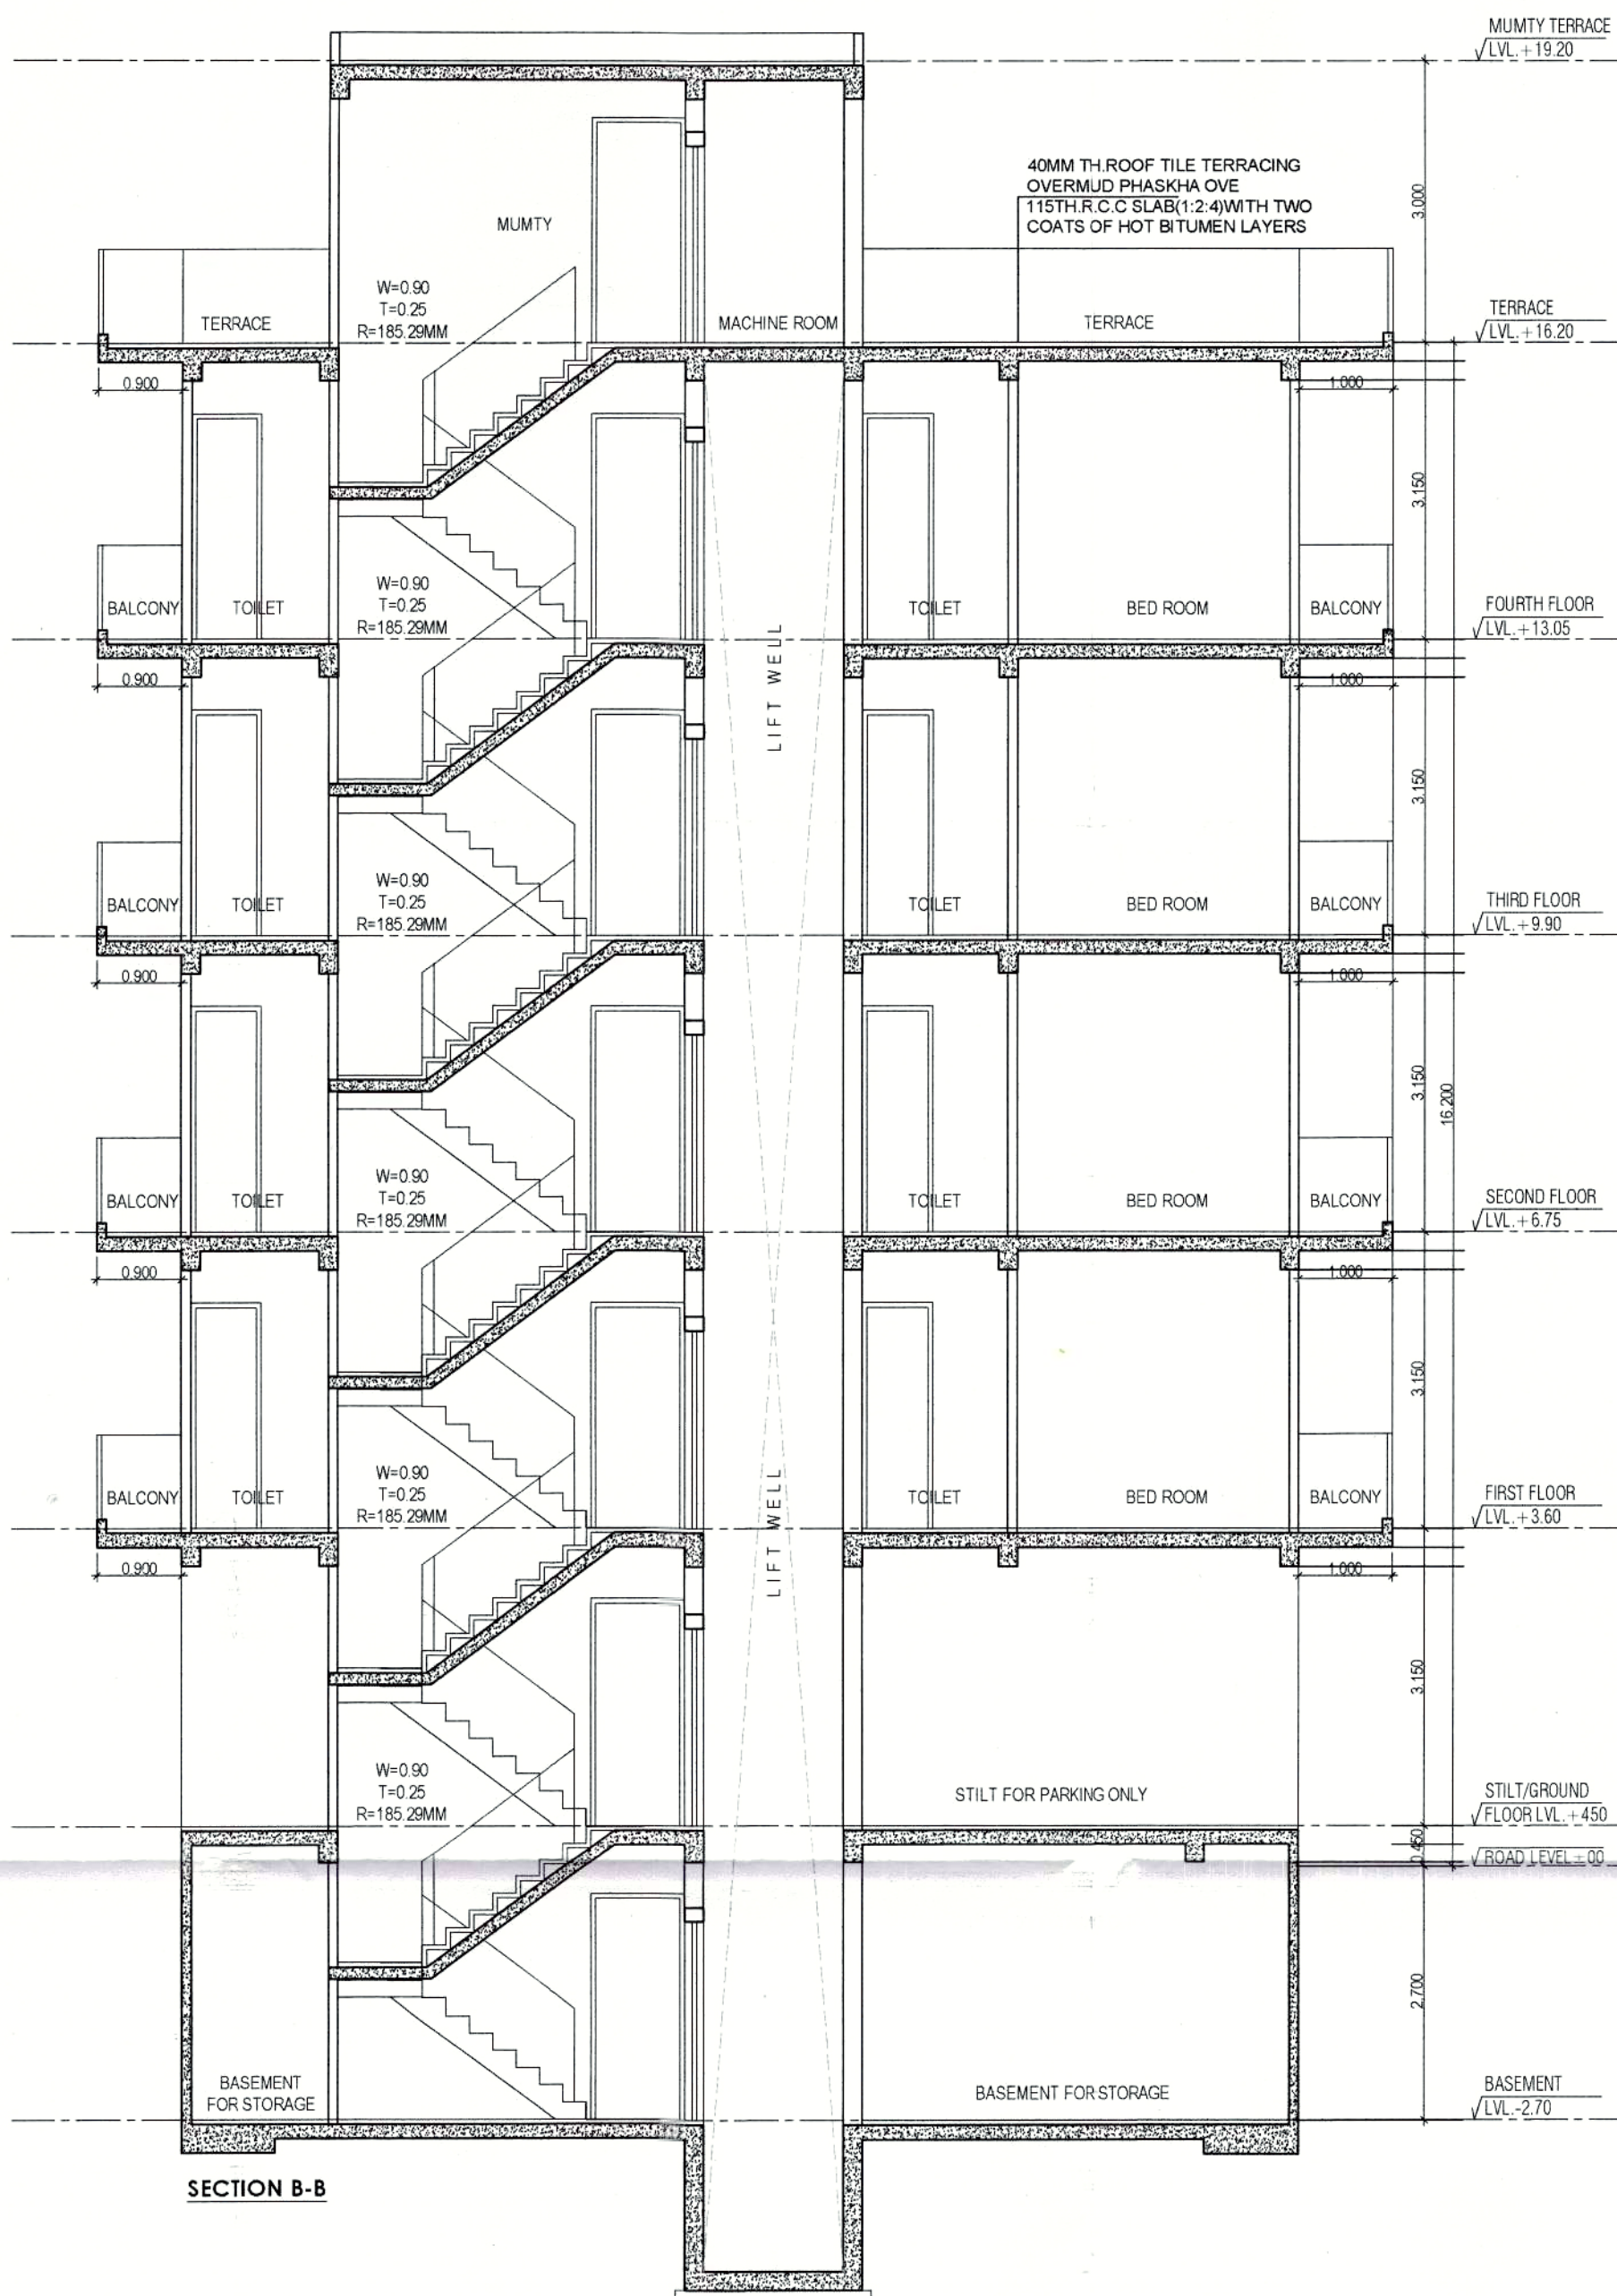


SECTION B-B

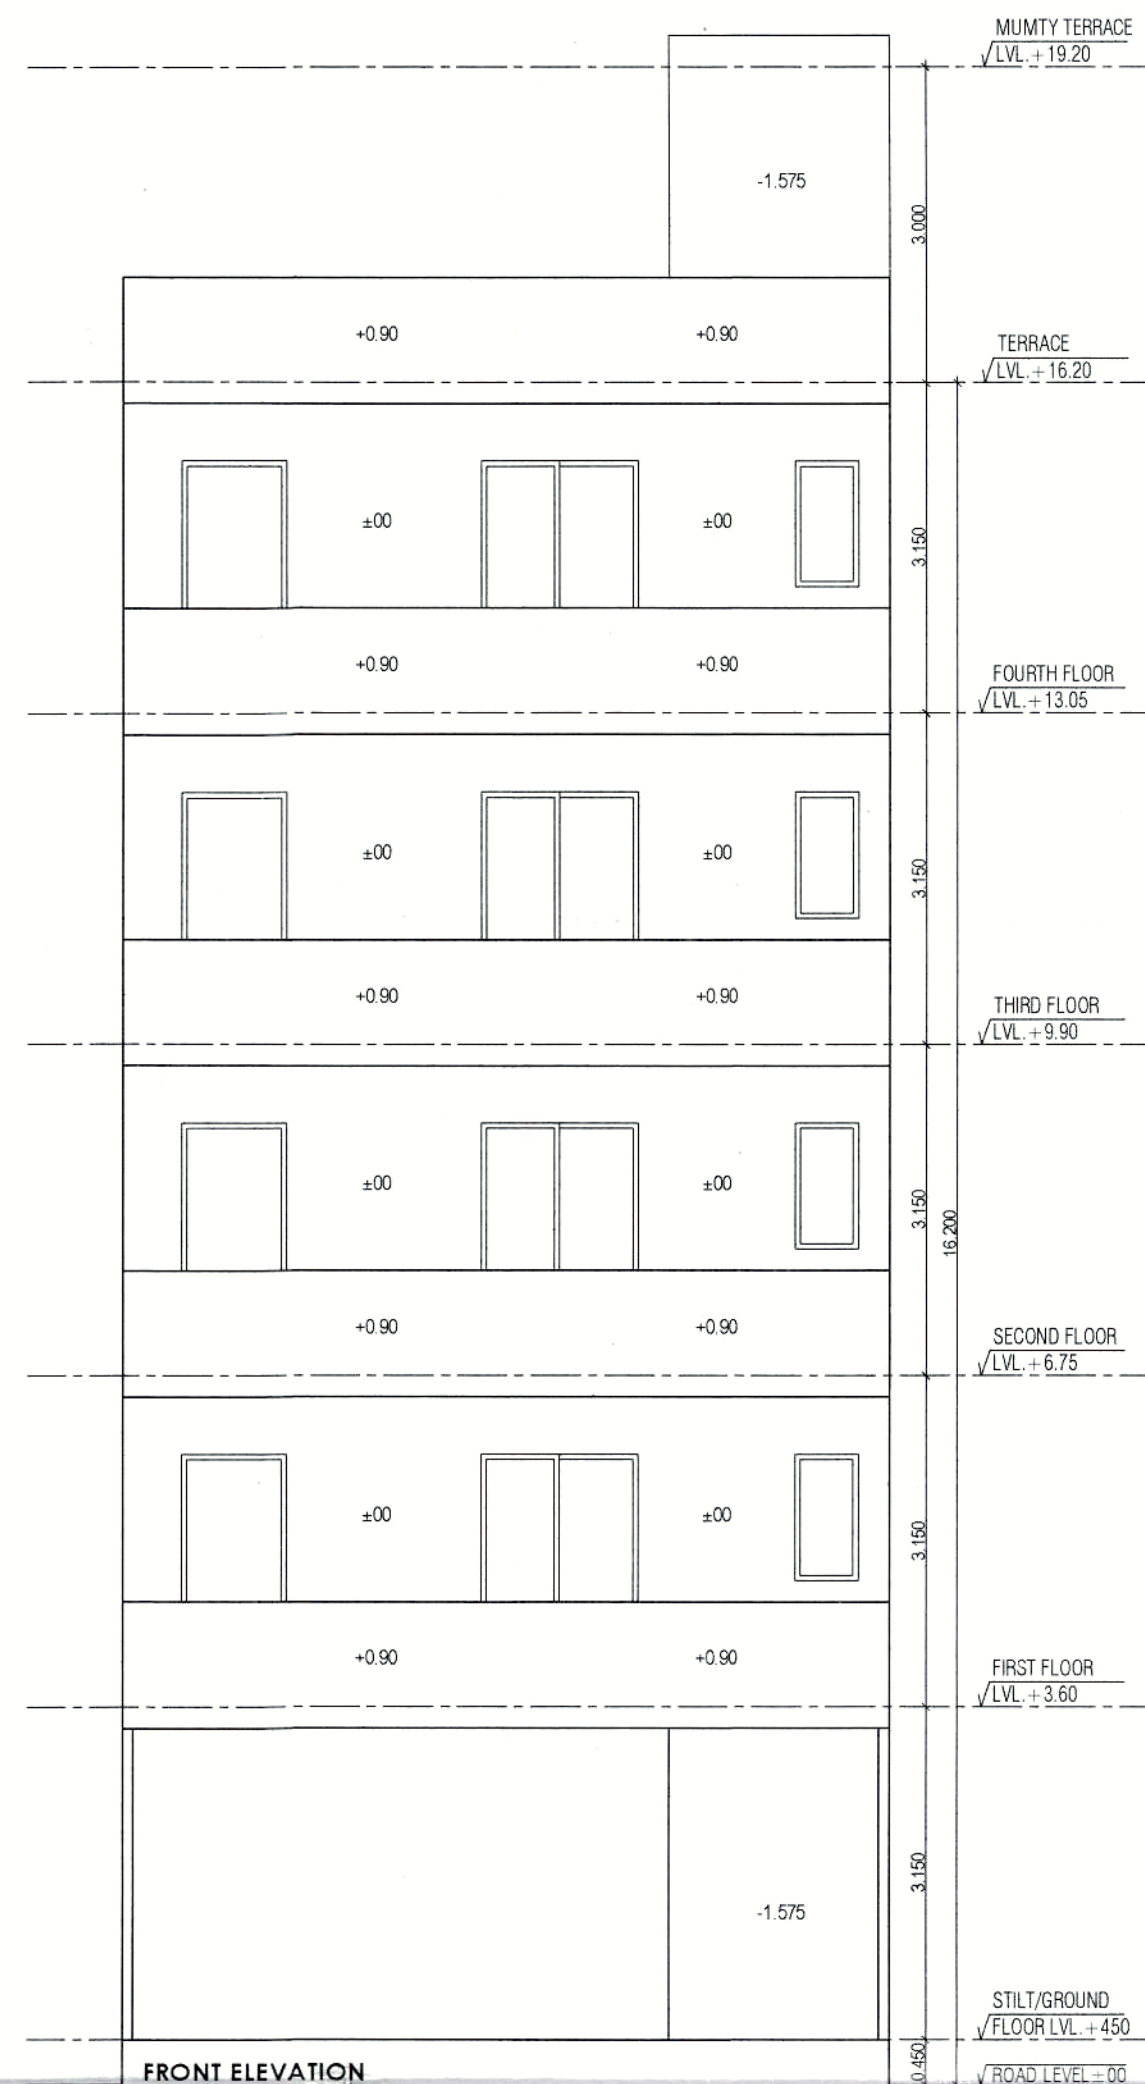

FRONT ELEVATION

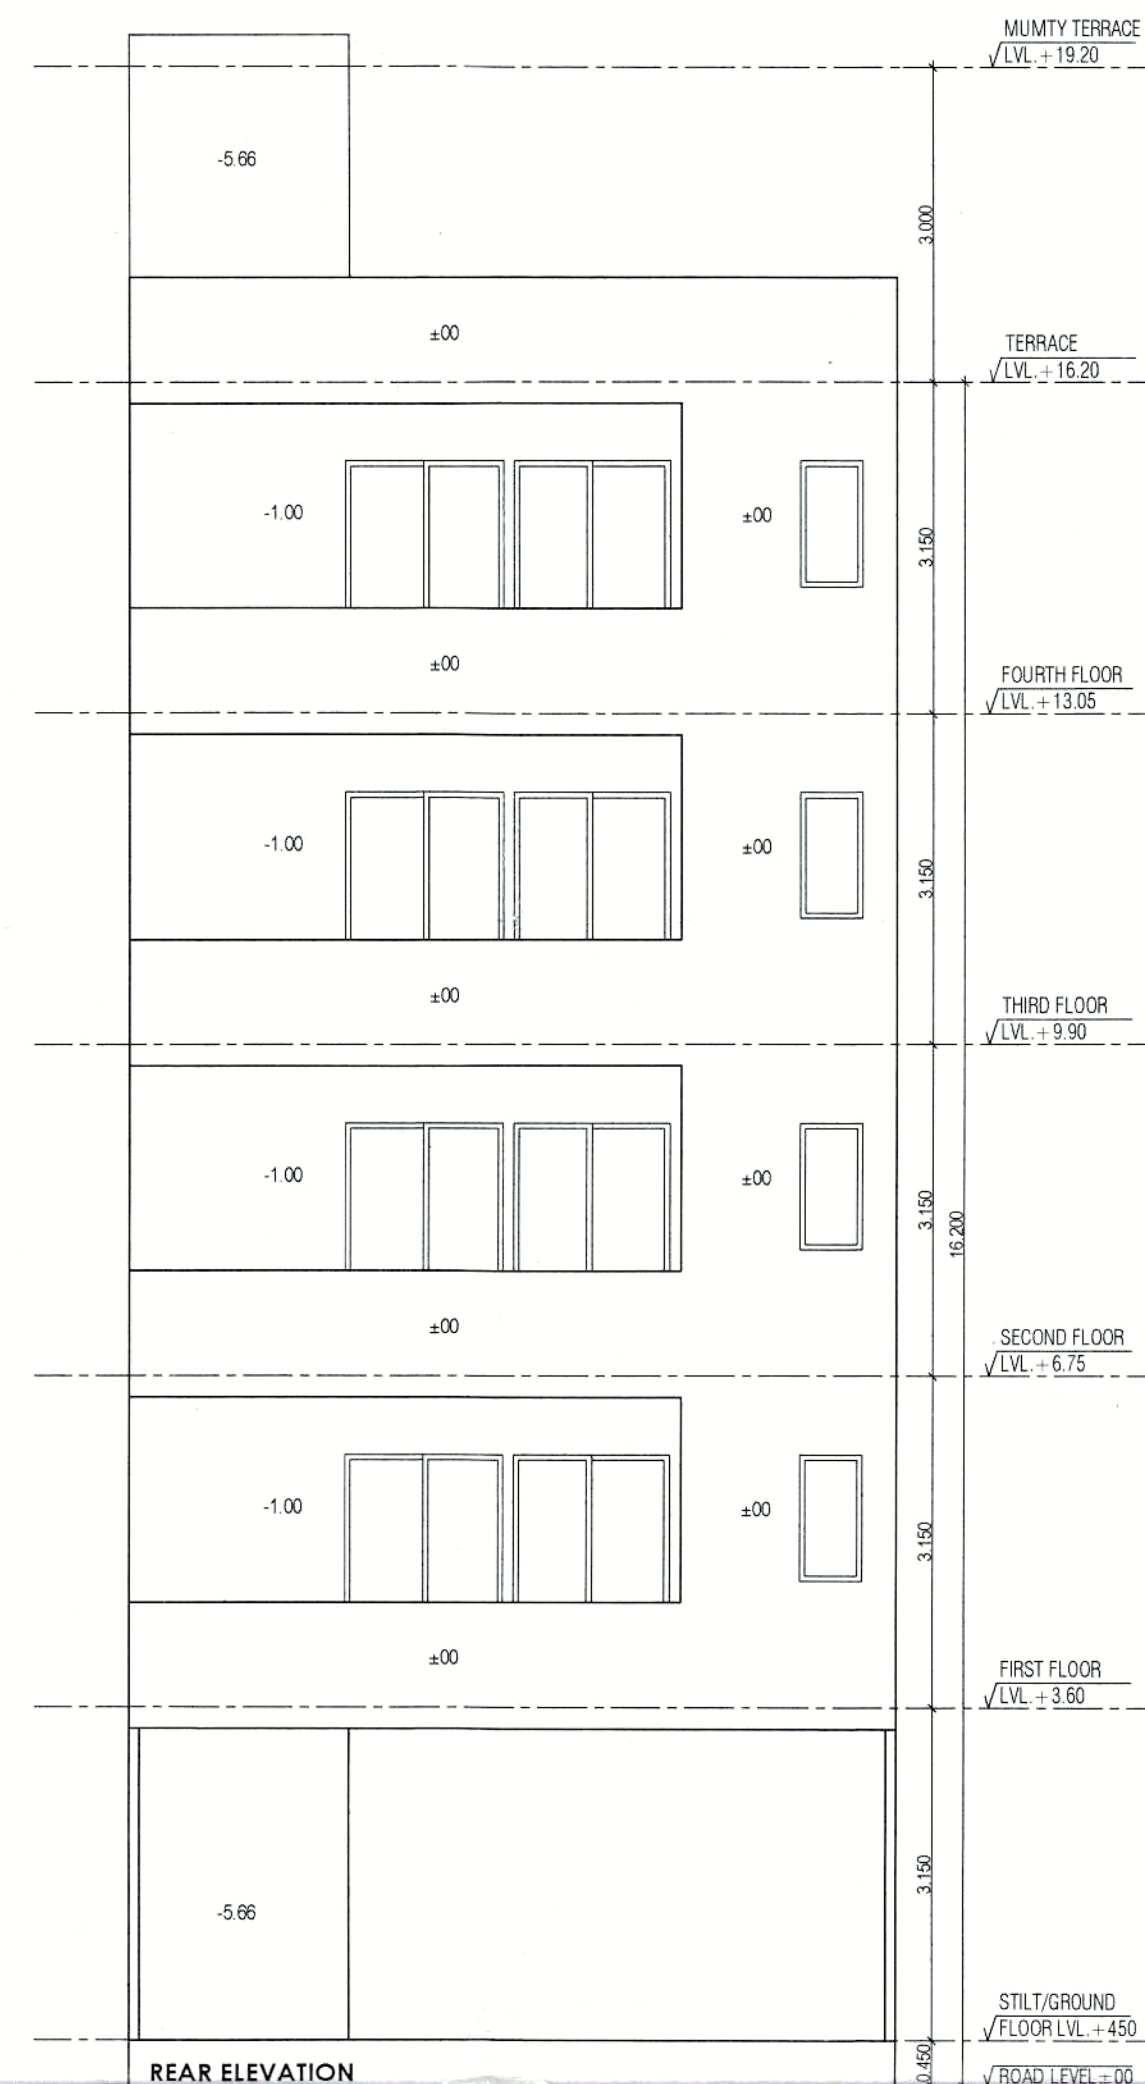


REAR ELEVATION

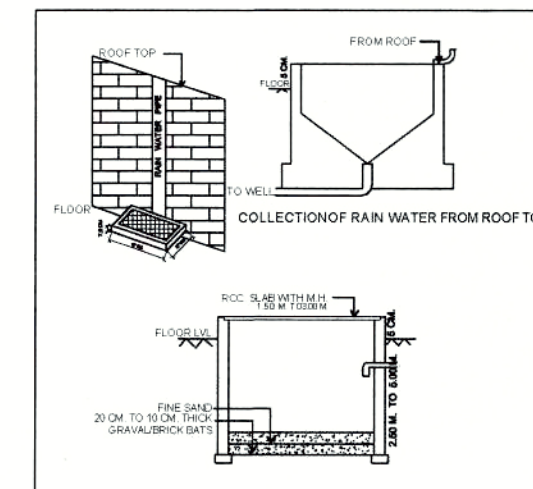


DOOR WINDOW SCHEDULE


Sr. No.	TYPE	WIDTH	HEIGHT	CILL	LINTEL
1	D	1.00	2.40	0.00	2.40
2	D1	0.90	2.40	0.00	2.40
3	D2	0.75	2.40	0.00	2.40
4	SD	1.50	2.40	0.00	2.40
5	W	1.00	1.50	0.90	2.40
6	V	0.60	1.20	1.20	2.40
7	OP	1.00	2.40	0.00	2.40

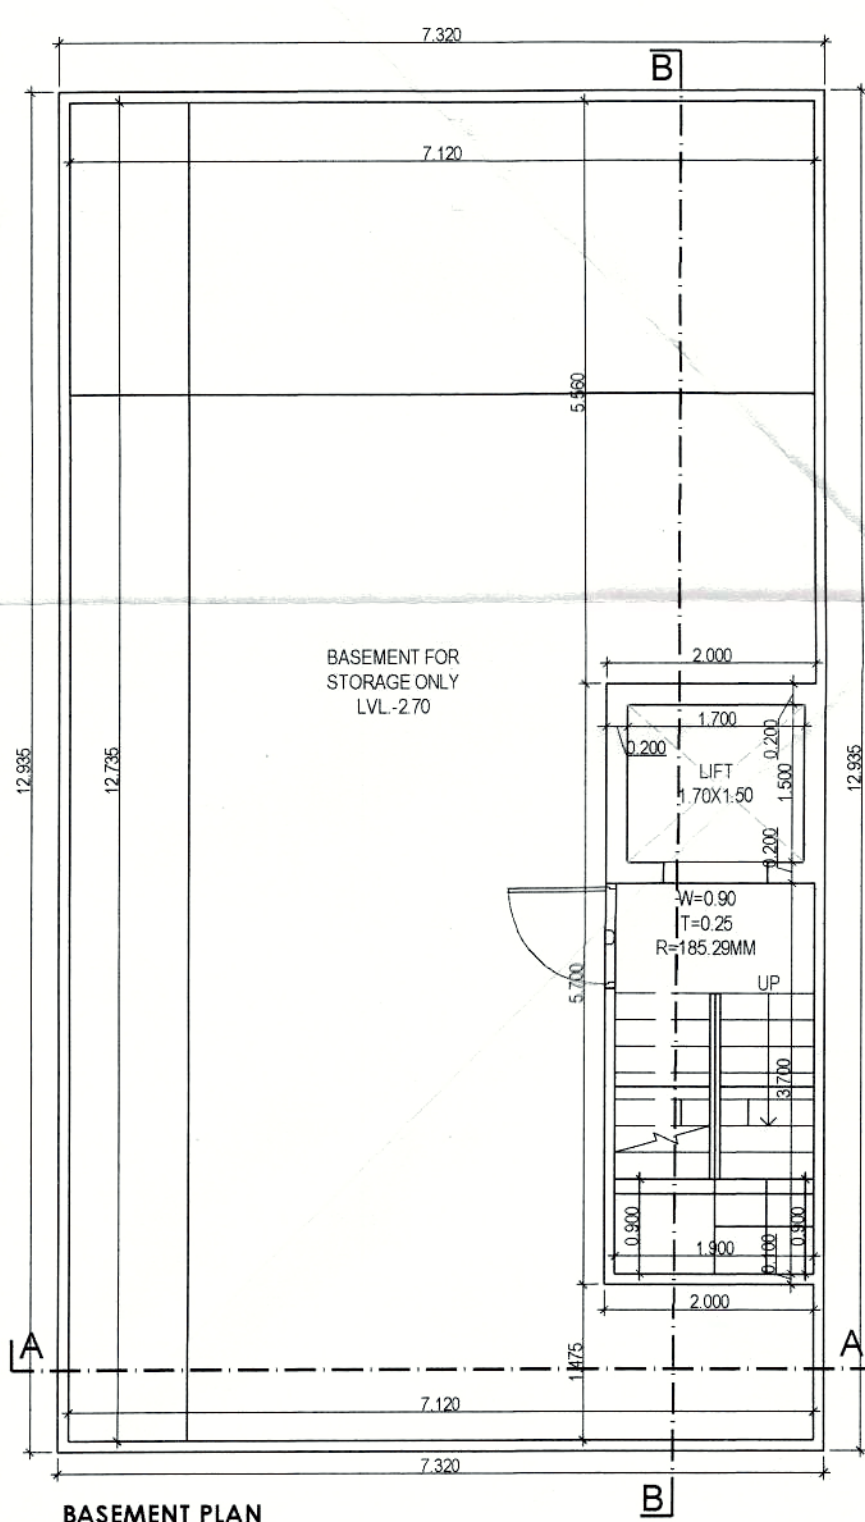


BASEMENT PLAN

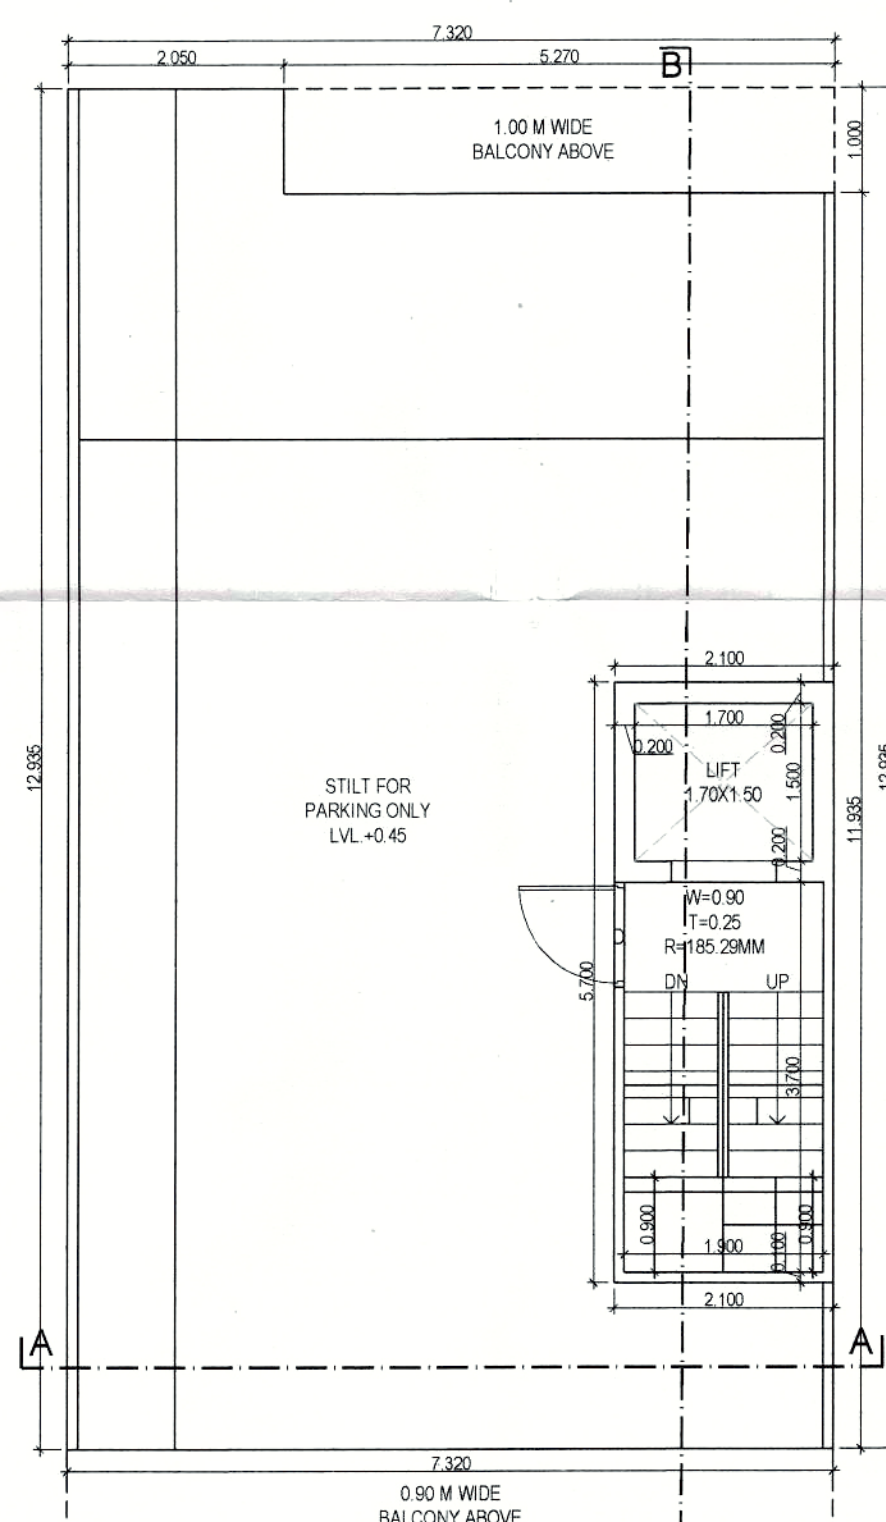


STILT/GROUND FLOOR PLAN

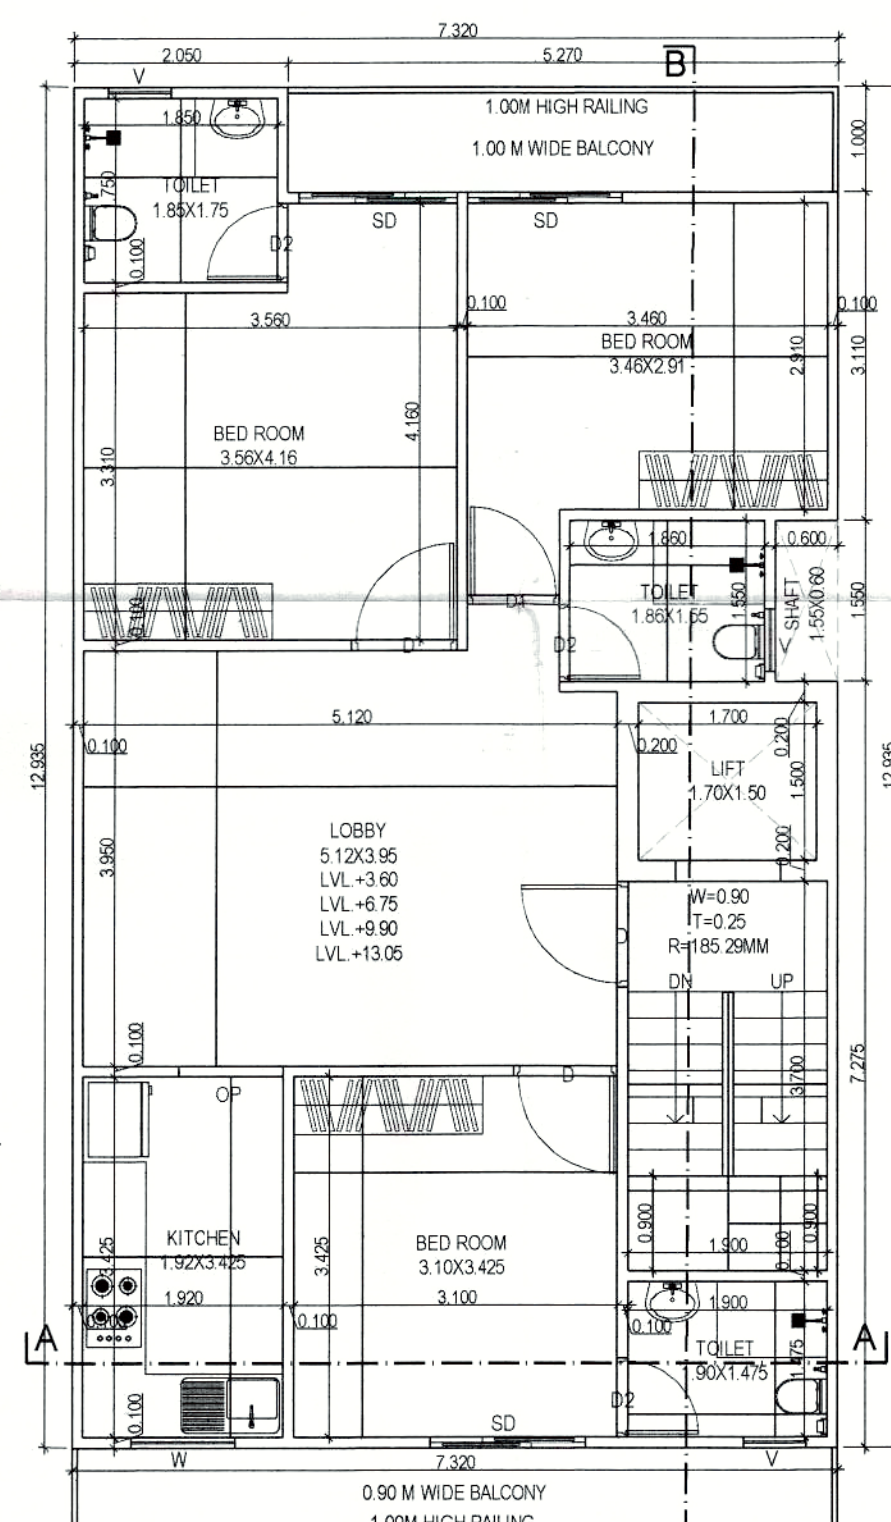

TYP. FLOOR PLAN
(FIRST TO FOURTH)

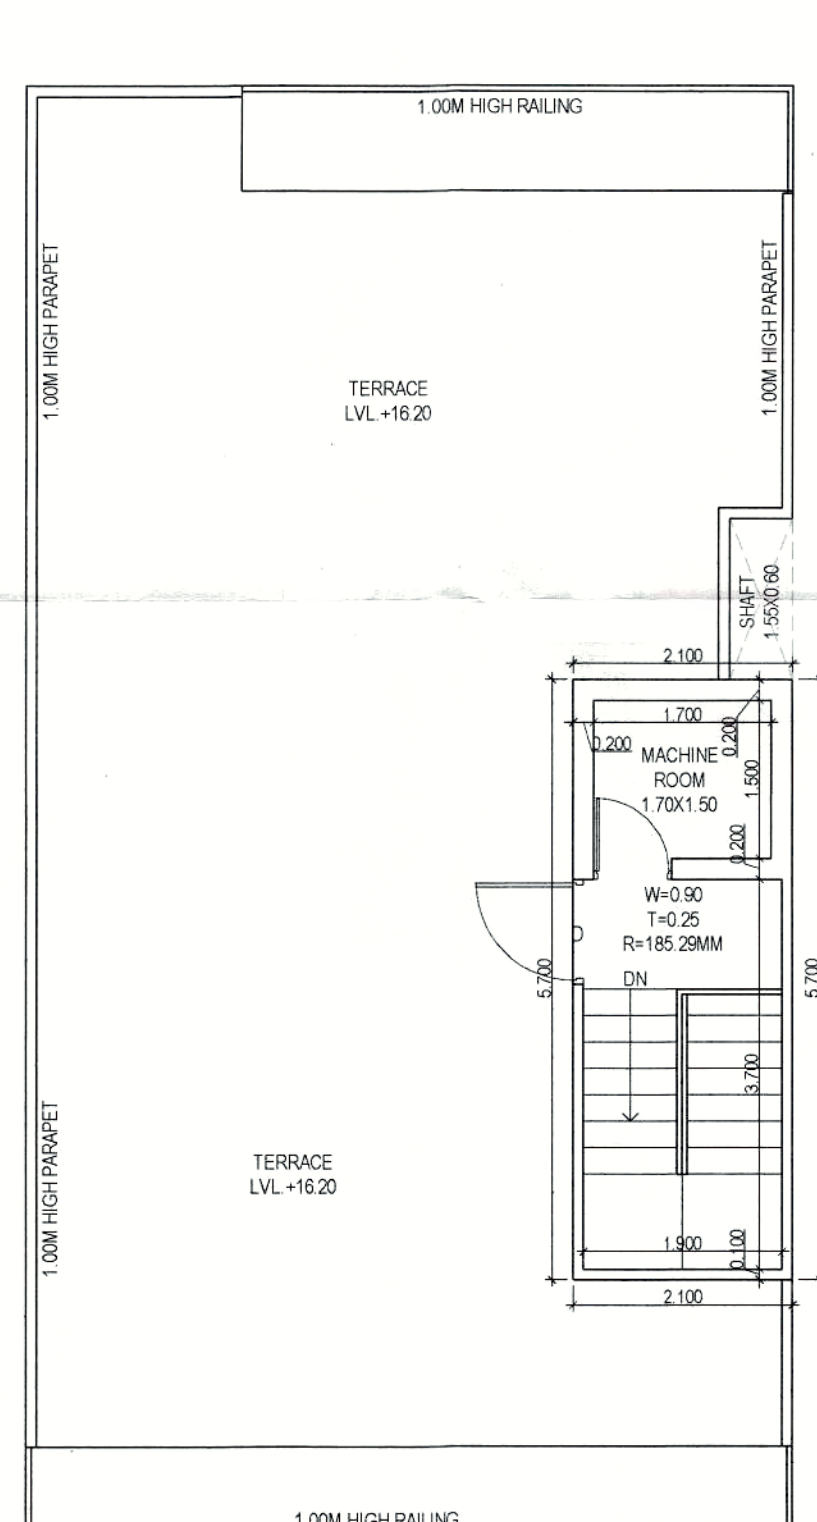

TERRACE PLAN

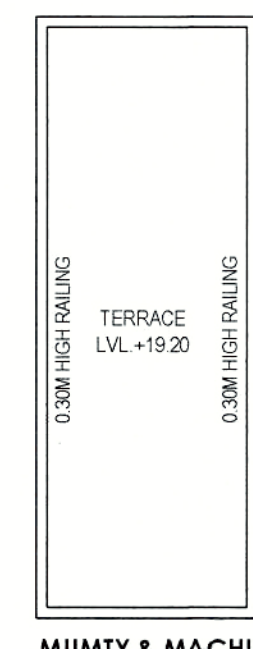

MUMTY & MACHINE
ROOM ROOF PLAN

TOTAL PLOT AREA = 7.32X12.88	124.440	SQMT.
PERM. F.A.R. @ 2.00%	248.880	SQMT.
TOTAL PERMISSIBLE FAR WITH PURCHASABLE @ 2.64%	328.522	SQMT.
PERMISSIBLE GROUND COVERAGE @ 75%	93.330	SQMT.

S. No.	COEFF.	WIDTH	LENGTH	NOS.	AREA IN SQMT.
ADDITIONS					
A	1	7.320	12.935	1	94.684
TOTAL BASEMENT AREA = 94.684					

PROPOSED GROUND COVERAGE AREA					
ADDITIONS					
A	1	7.320	12.935	1	94.684
TOTAL ADDITIONS (X) = 94.684					
DEDUCTIONS					
1	1	5.270	1.000	1	5.270
TOTAL DEDUCTIONS (Y) = 5.270					
TOTAL GROUND COVERAGE AREA (X - Y) = 89.414					

PROPOSED FIRST FLOOR (F.A.R.)					
ADDITIONS					
F1	1	2.100	5.700	1	11.970
TOTAL ADDITIONS = 11.970					
PROPOSED STILT AREA (A1 - B1) = 77.444					

PROPOSED COVERED AREA ON FIRST FLOOR					
ADDITIONS					
A	1	7.320	12.935	1	94.684
TOTAL ADDITIONS (X) = 94.684					
DEDUCTIONS					
1	1	5.270	1.000	1	5.270
2	1	0.600	1.500	1	0.900
3	1	1.700	1.500	1	2.550
4	1	1.900	3.700	1	7.030
TOTAL DEDUCTIONS (Y) = 15.750					
TOTAL AREA (X - Y) = 78.934					

PROPOSED COVERED AREA ON SECOND FLOOR					
SAME AS FIRST FLOOR = 78.934					

PROPOSED COVERED AREA ON THIRD FLOOR					
SAME AS FIRST FLOOR = 78.934					


PROPOSED COVERED AREA ON FOURTH FLOOR					
SAME AS FIRST FLOOR = 78.934					

TOTAL PROPOSED FAR ON ALL FLOOR = 327.587					
---	--	--	--	--	--

PROPOSED LESS STAIRCASE & LIFT (NON FAR)					
2	1	1.700	1.500	4	10.200
3	1	1.900	3.700	4	28.320
TOTAL AREA = 38.520					

PROPOSED MUMTY AREA (NON FAR)					
1	1	2.100	5.700	1	11.970
TOTAL MUMTY AREA = 11.970					

TOTAL BUILTUP AREA (BASEMENT+STILT+TOTAL FAR-LESS STAIR & LIFT +MUMTY) = 550.005					
--	--	--	--	--	--

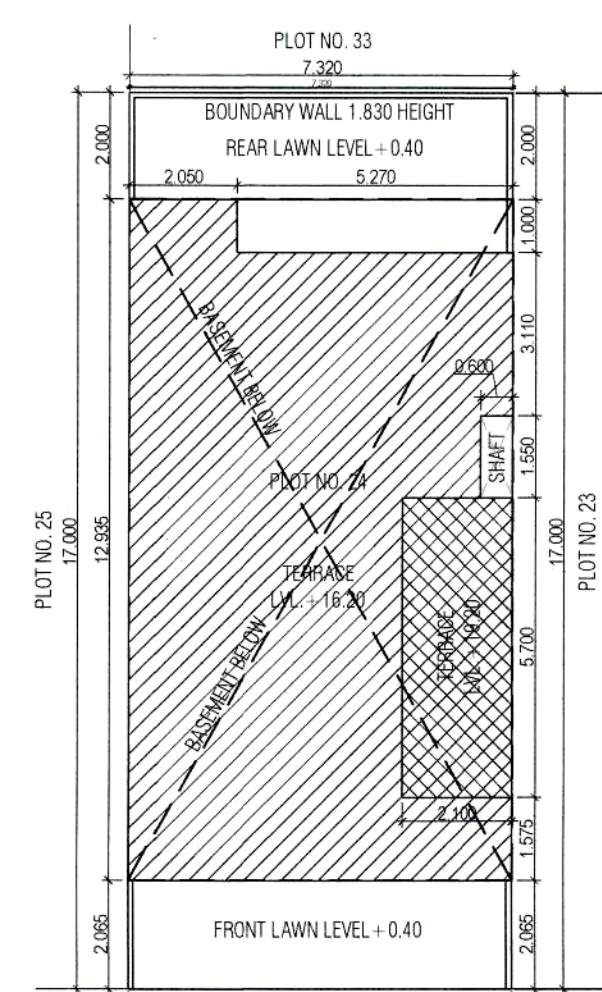

SITE PLAN
SCALE: 1:100

PROJECT
**PROPOSED BUILDING PLAN OF
RESIDENTIAL PLOT NO. 24 IN
VILLAGE - NAURANPUR, SECTOR-78,
TEH.-MANESAR, DISTT. - GURGAON
BELONGING TO - MR. SATPAL SINGH
S/O SISHRAM**

ARCHITECT'S/SUPERVISOR
SEAL & SIGNATURE
Navin Sharma
Navin Sharma
Architect/Supervisor
License No. HORN-REG-67021-22

Scale : **1 : 50**
Drawing Title:- **SUBMISSION DRAWING
(PLOT NO. 24)**
Drawing No:- **A-01**