



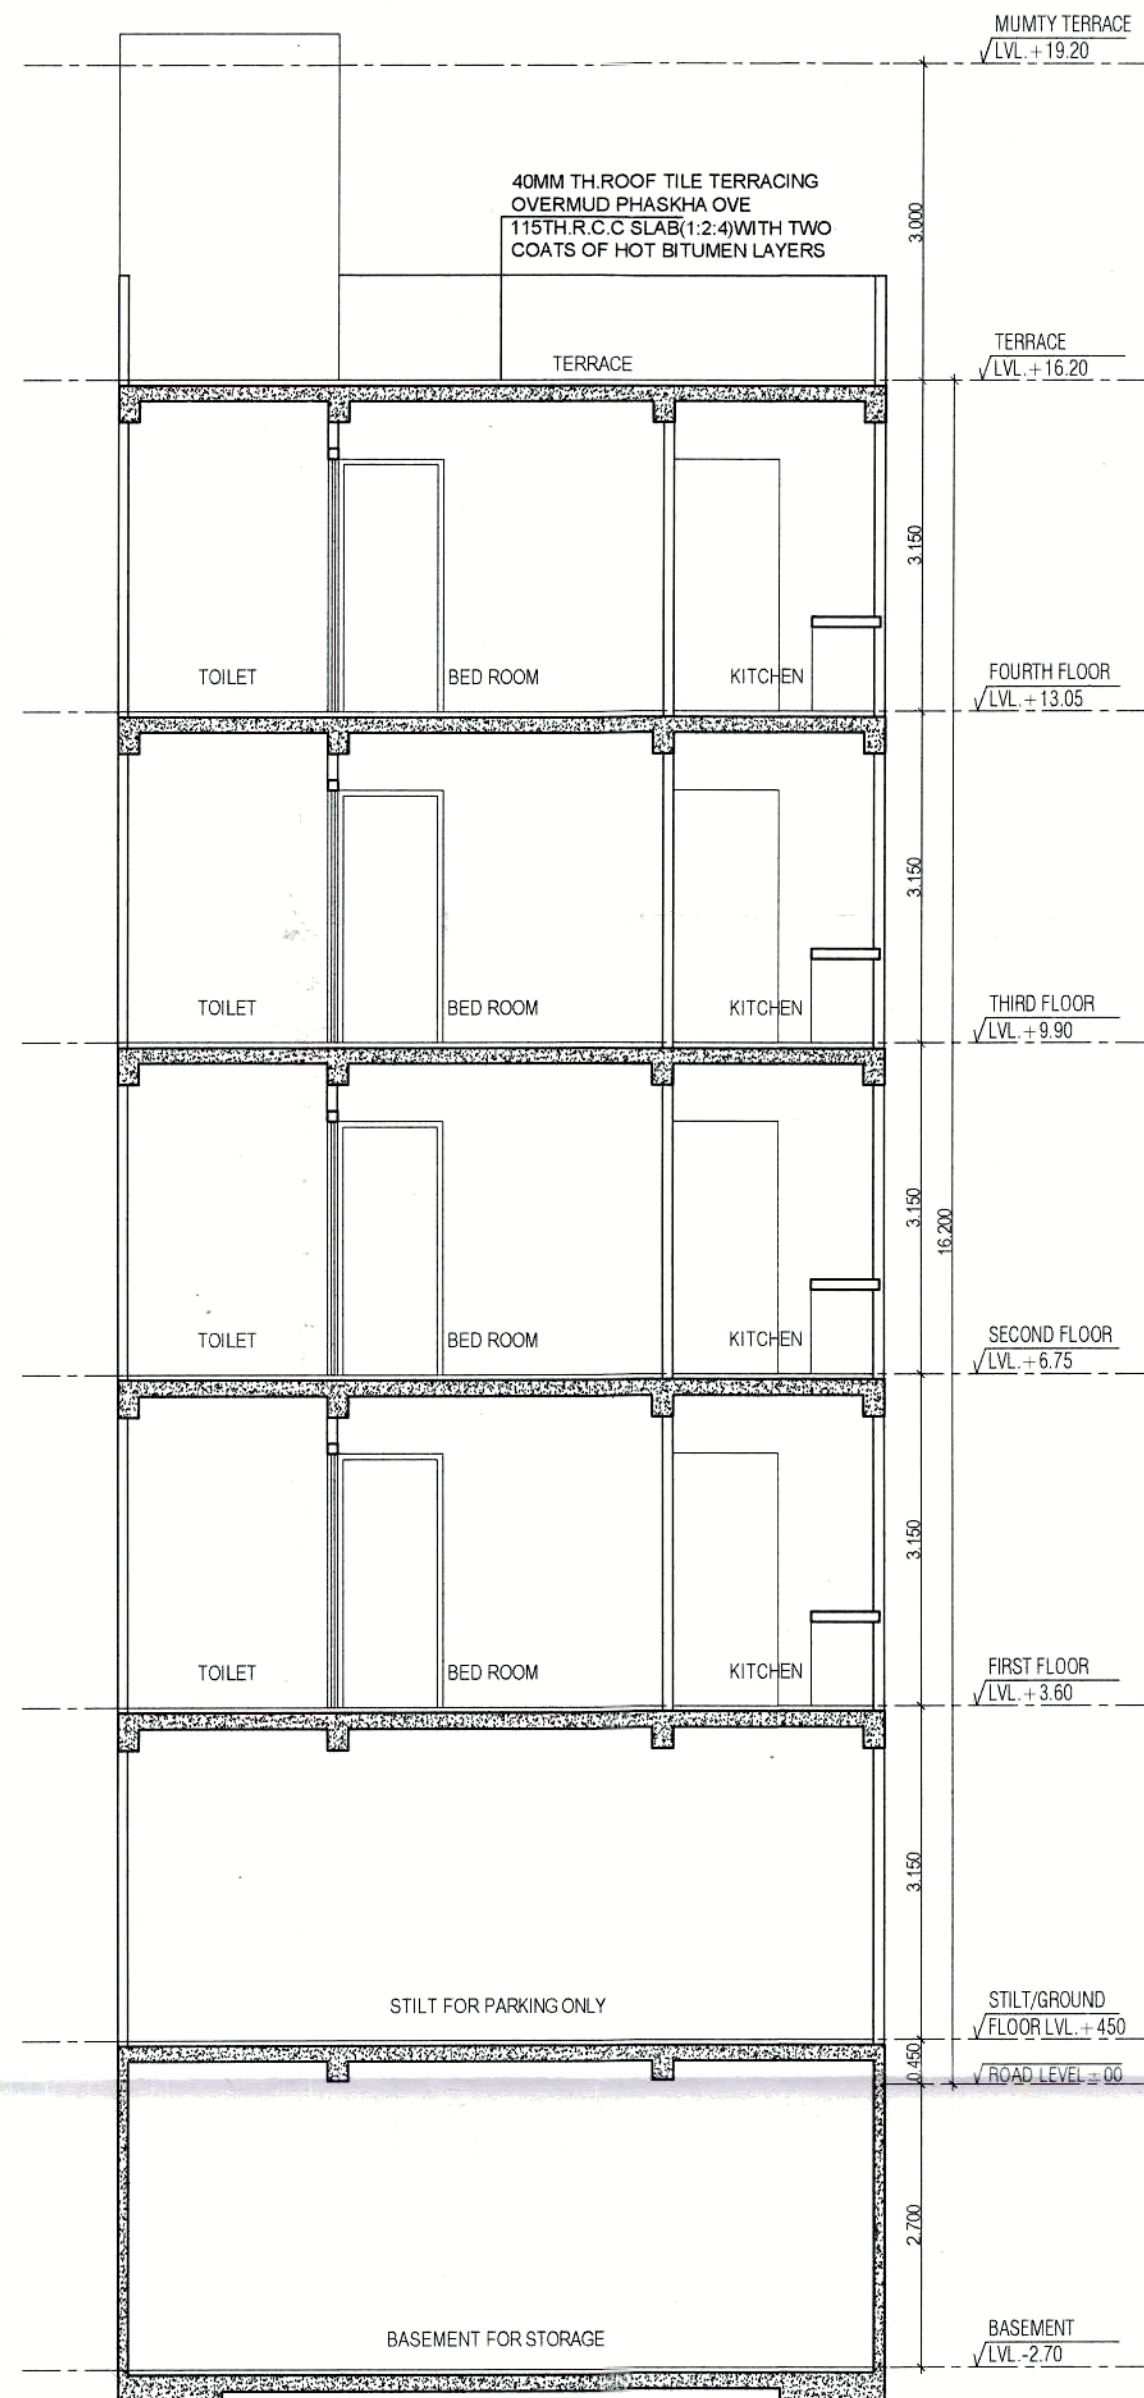


SECTION A-A

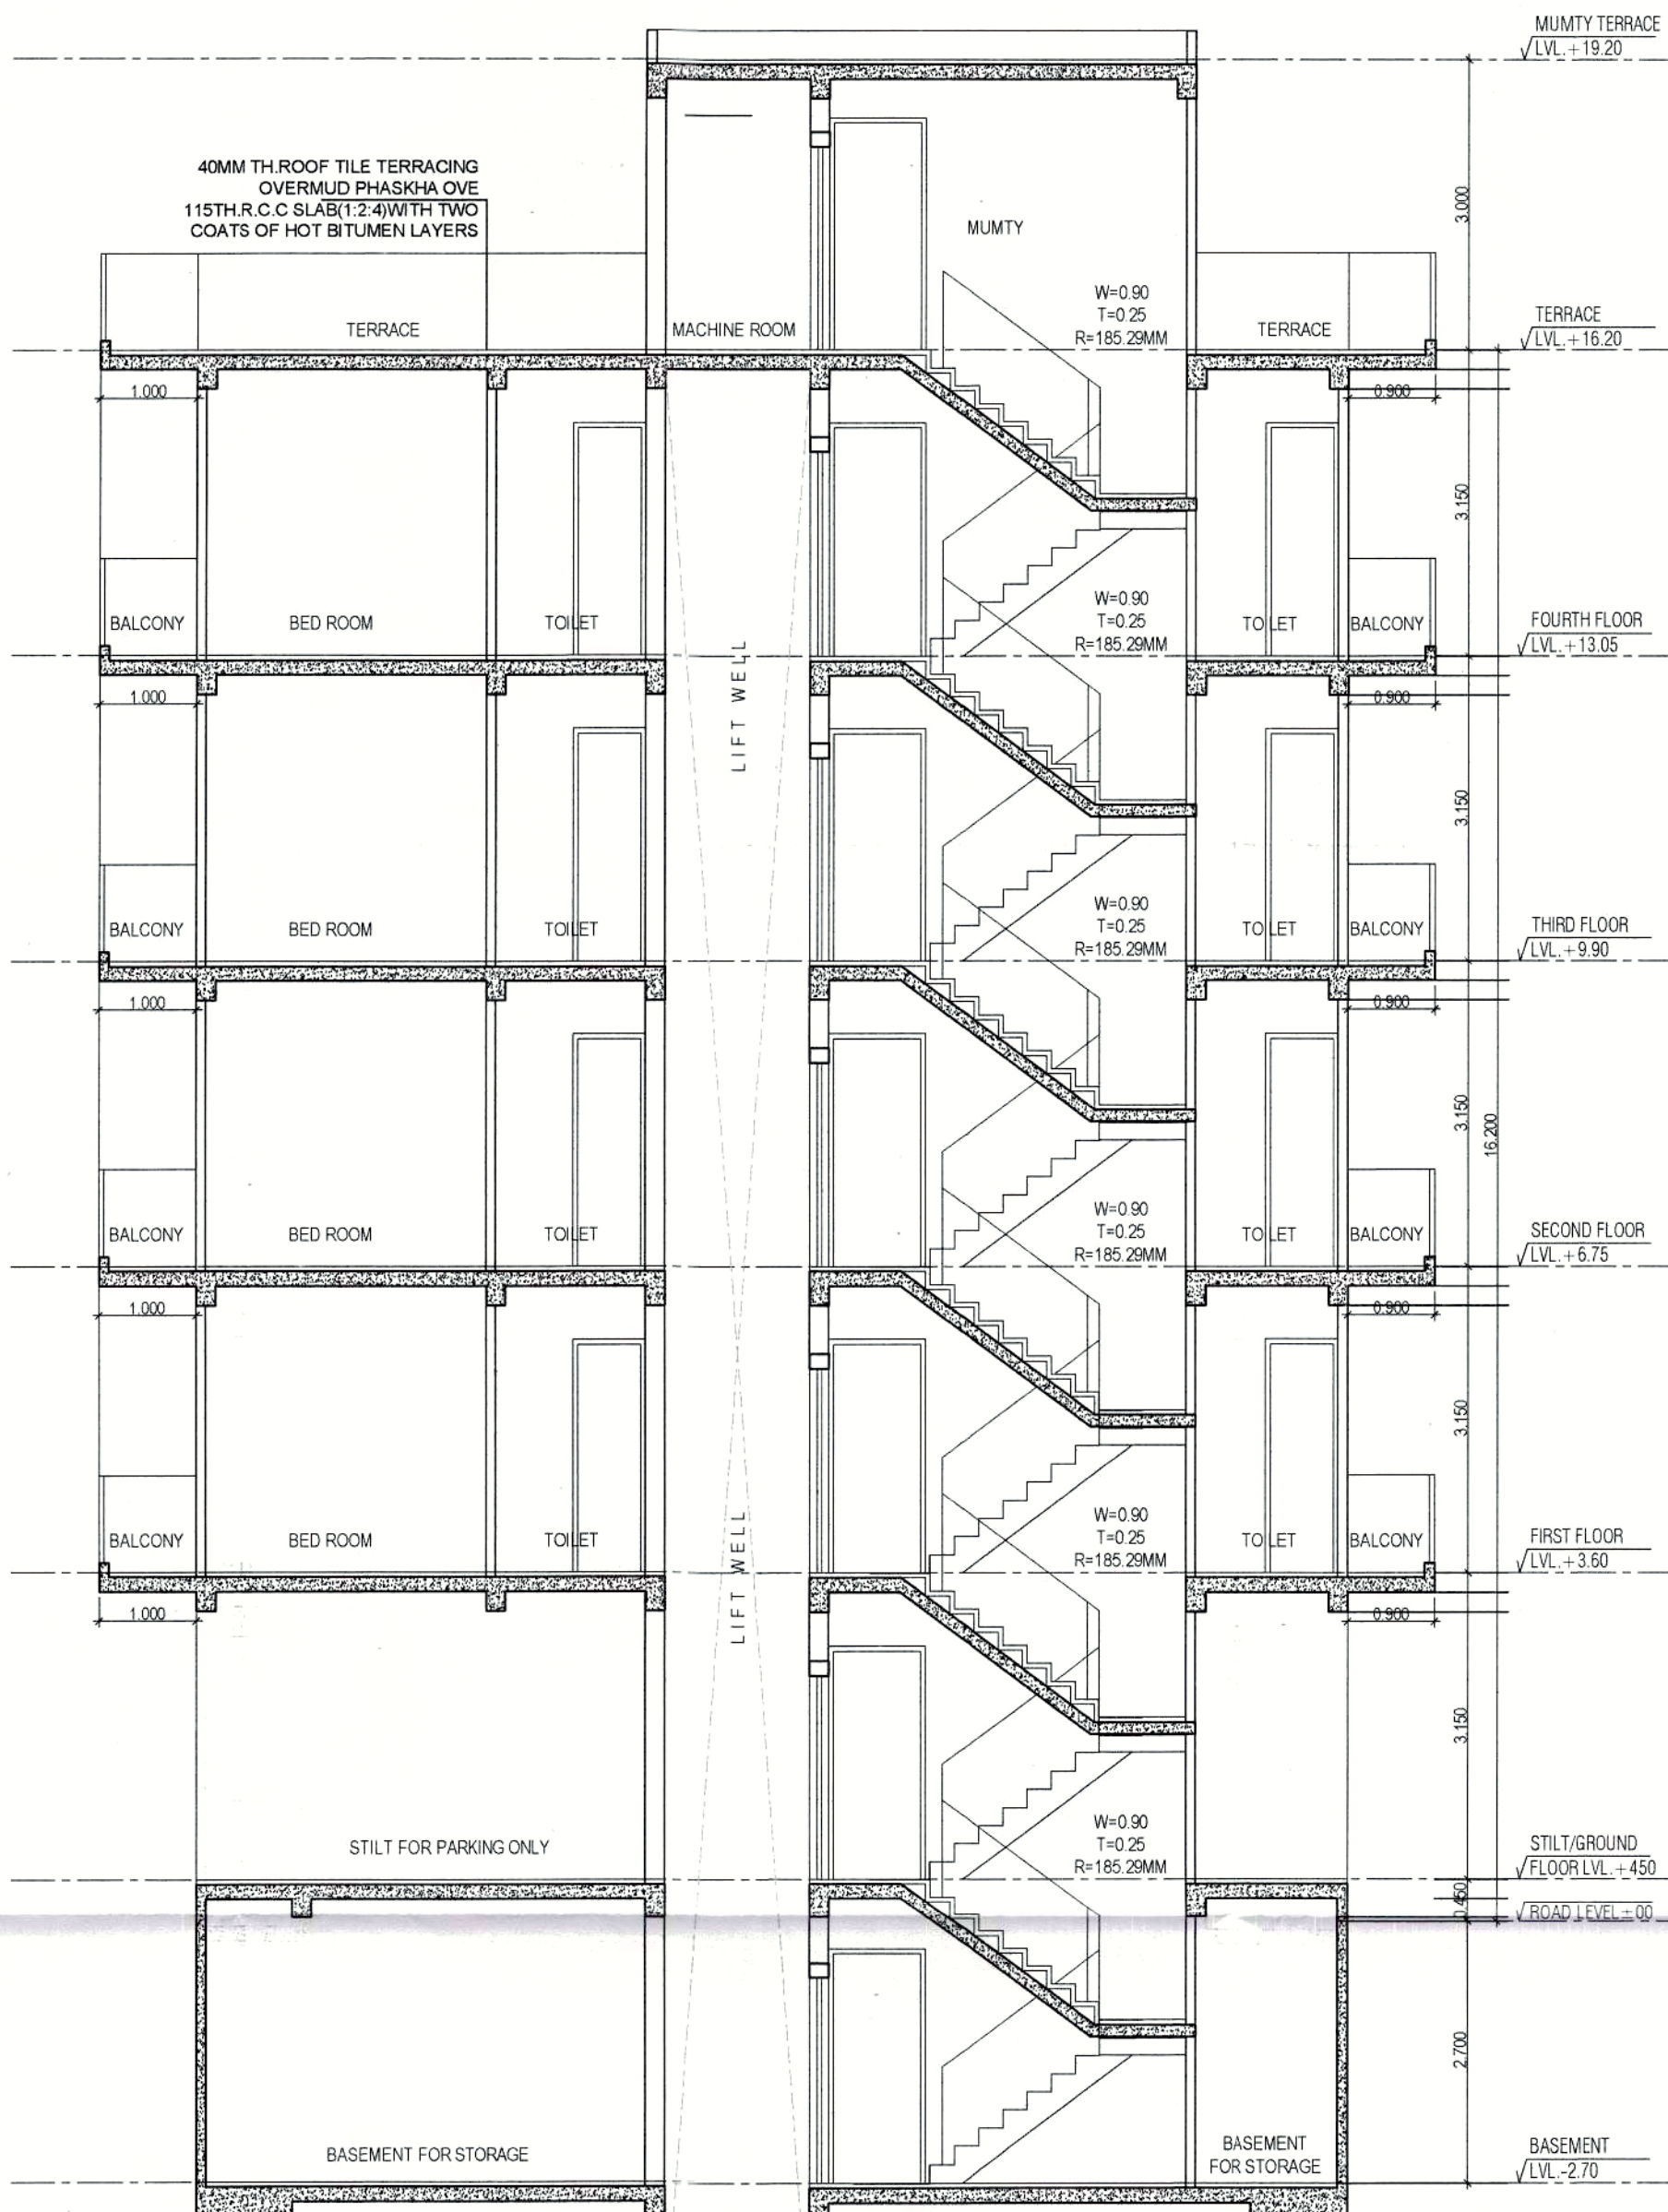


SECTION B-B




FRONT ELEVATION

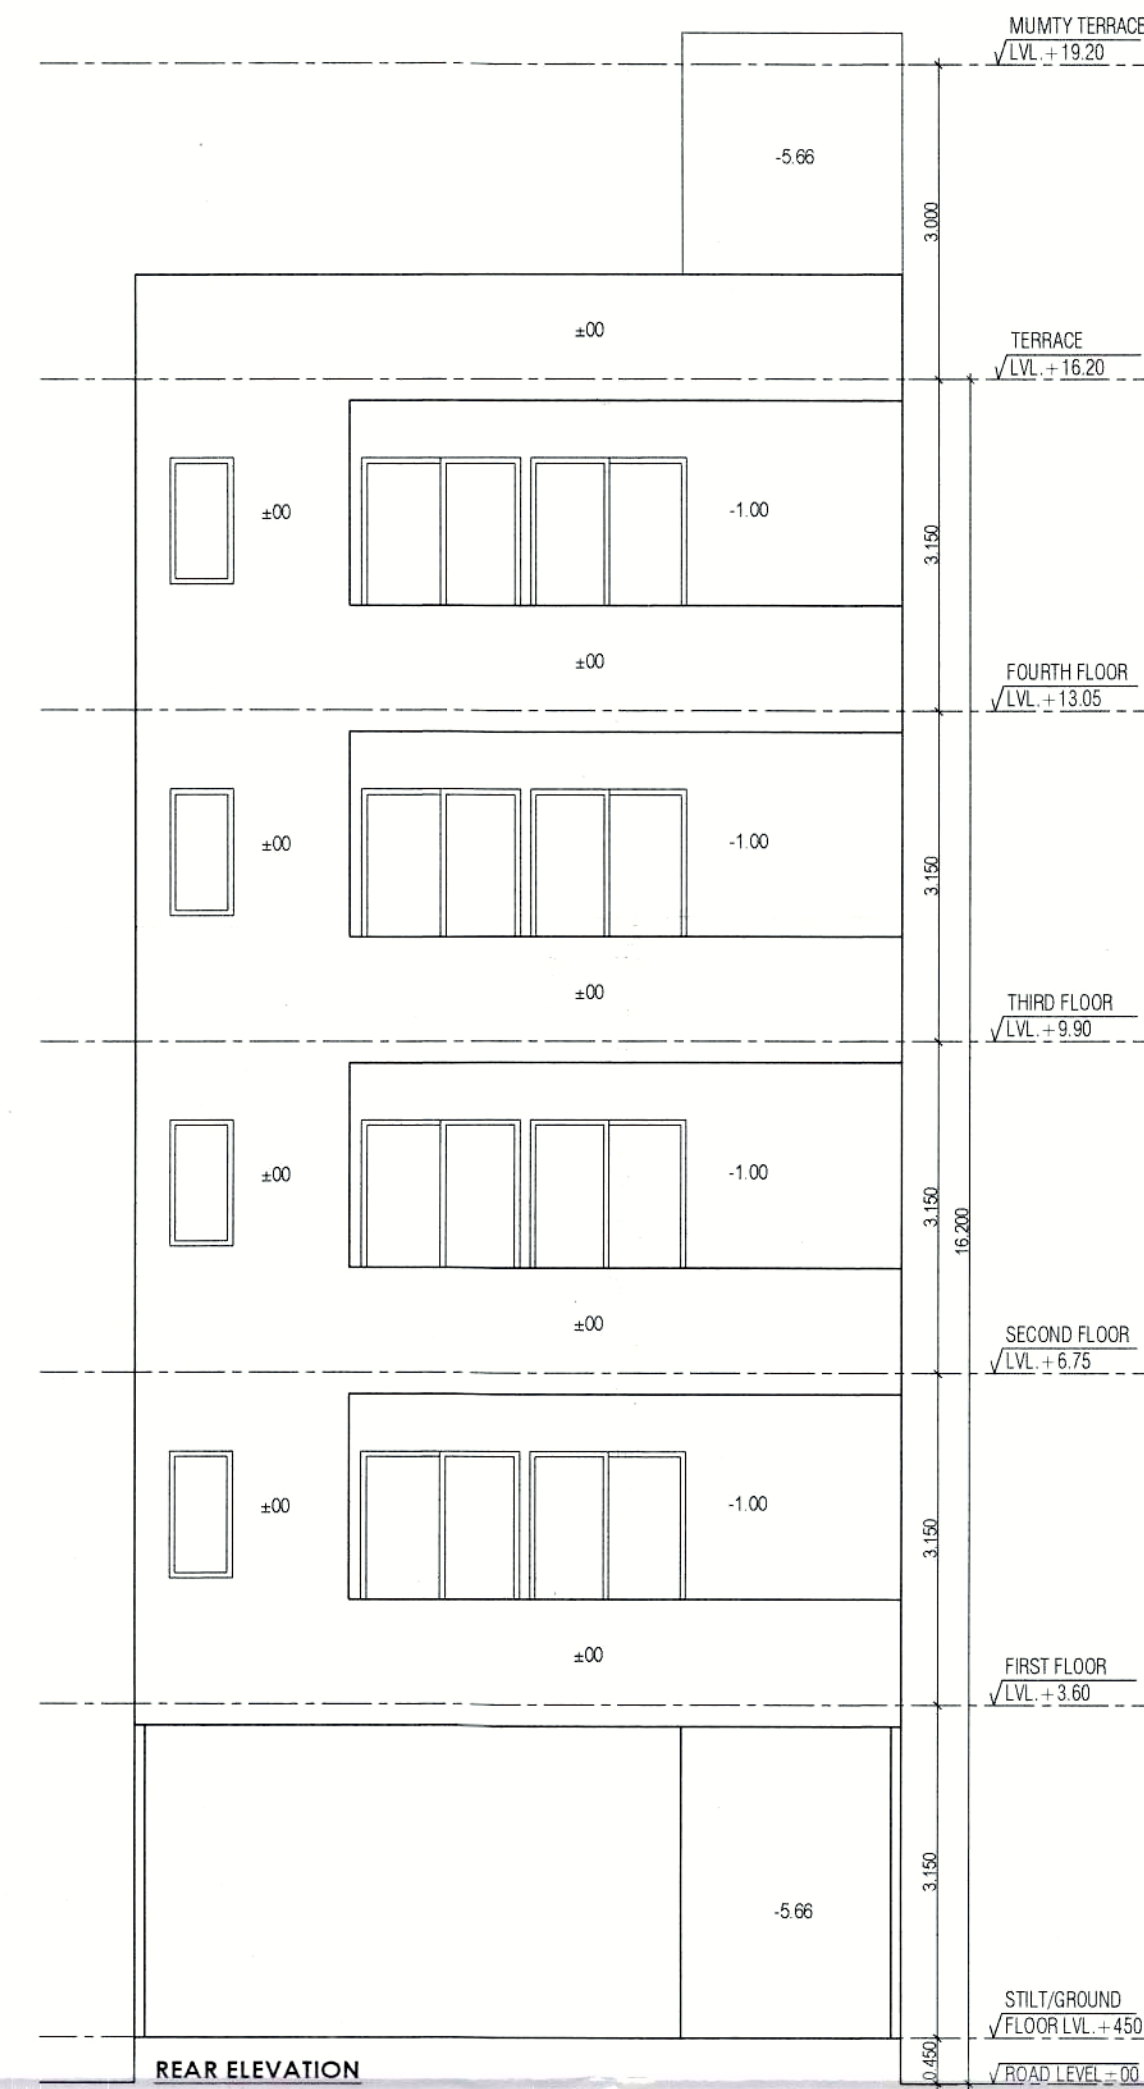


REAR ELEVATION

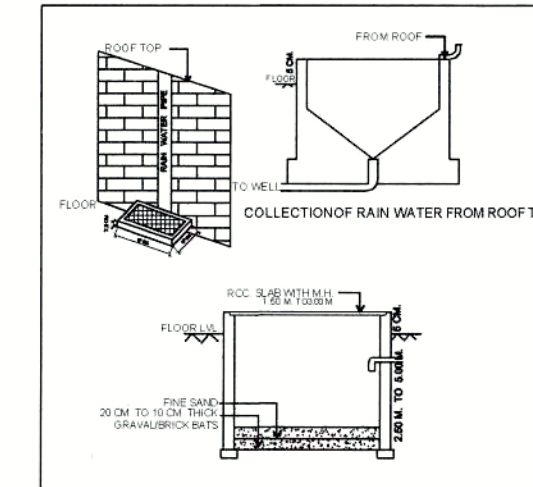


DOOR WINDOW SCHEDULE					
Sr No	TYPE	WIDTH	HEIGHT	CILL	LINTEL
1	D	1.00	2.40	0.00	2.40
2	D1	0.90	2.40	0.00	2.40
3	D2	0.75	2.40	0.00	2.40
4	SD	1.50	2.40	0.00	2.40
5	W	1.00	1.50	0.90	2.40
6	V	0.60	1.20	1.20	2.40
7	OP	1.00	2.40	0.00	2.40

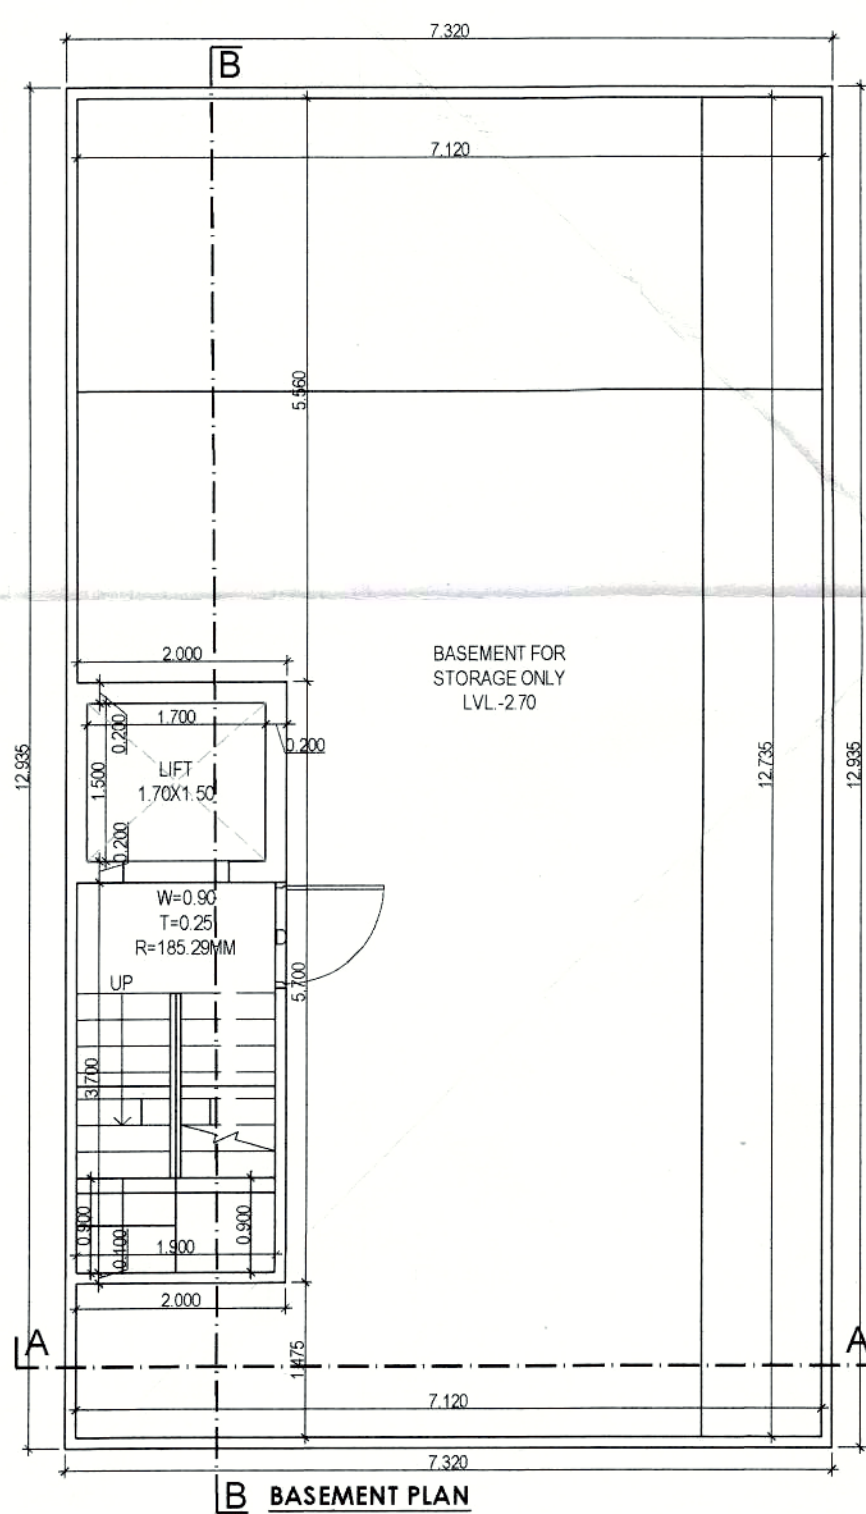


BASEMENT PLAN

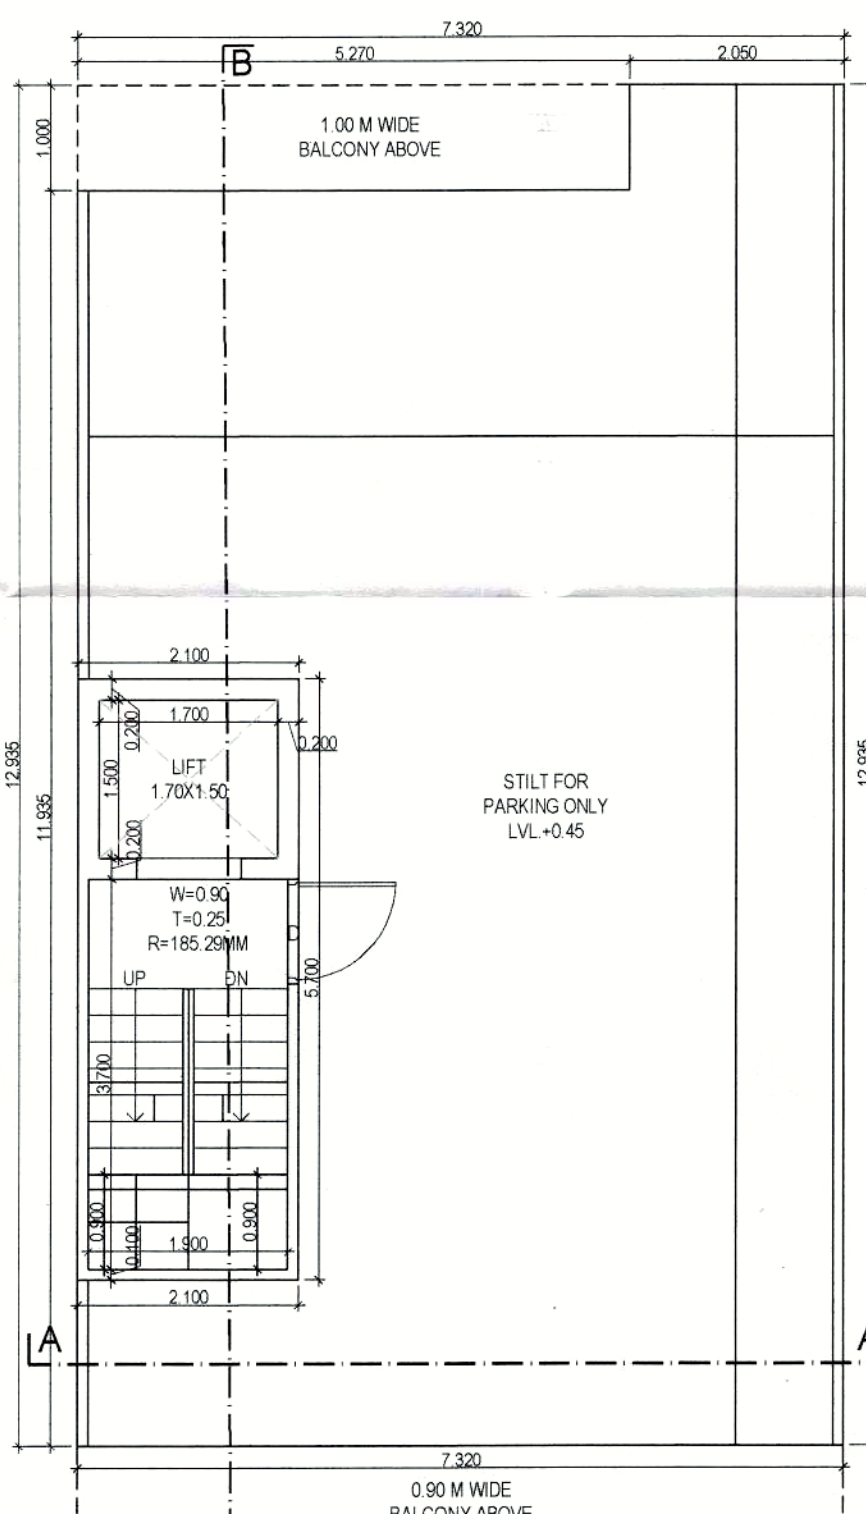


STILT/GROUND FLOOR PLAN

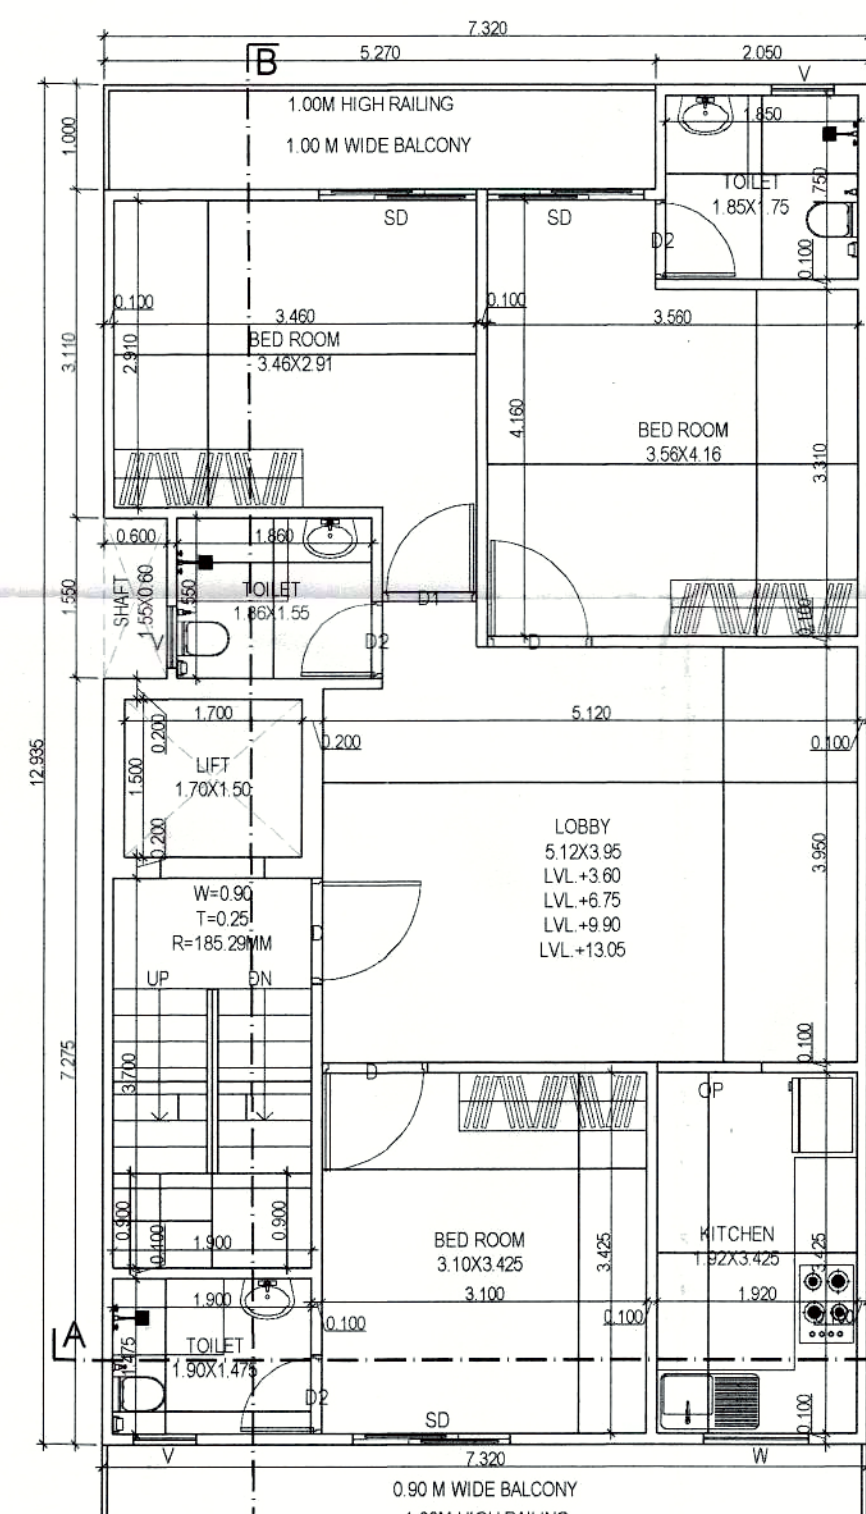


TYP. FLOOR PLAN
(FIRST TO FOURTH)

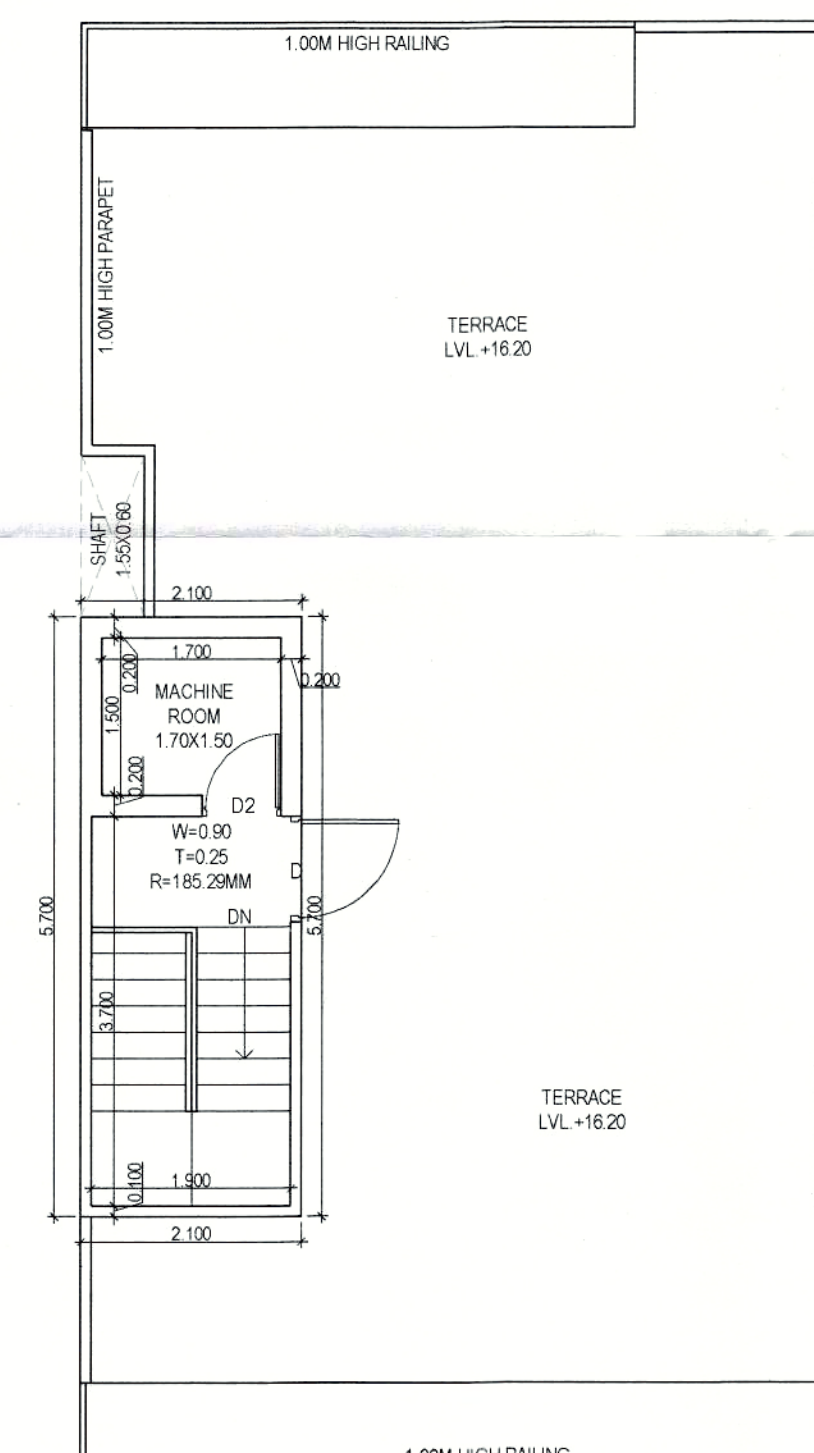

TERRACE PLAN

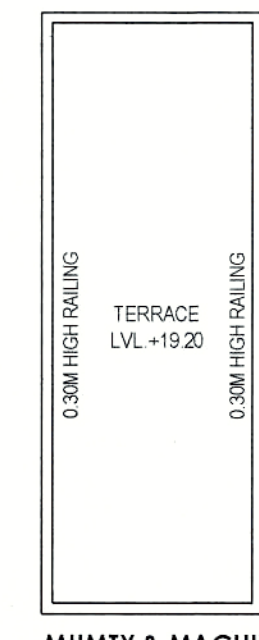

MUMTY & MACHINE
ROOM ROOF PLAN

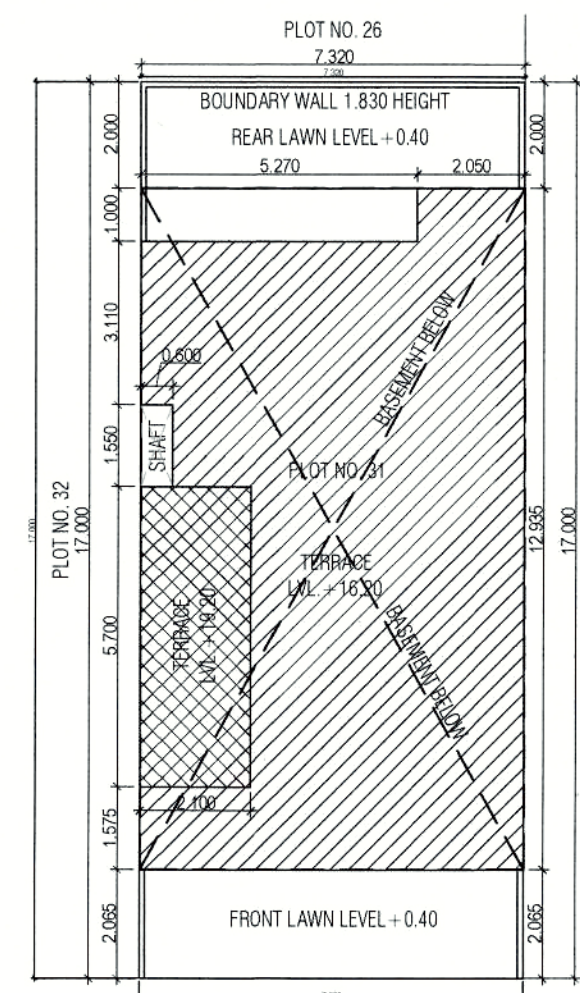

STREET 9.00 METER WIDE
ROAD LEVEL = 0.00
NOTE: GATE & B. WALL AS PER GOVT. STD. DESIGN
SITE PLAN SCALE 1:100

TOTAL PLOT AREA = 7.32X17.00	124.440	SQMT.
PERM. F.A.R. @ 2.00%	248.880	SQMT.
TOTAL PERMISSIBLE FAR WITH PURCHASABLE @ 2.64%	328.522	SQMT.
PERMISSIBLE GROUND COVERAGE @ 75%	93.330	SQMT.

PROPOSED COVERED AREA ON BASEMENT FLOOR					
S. No.	COEFF.	WIDTH	LENGHT	NOS.	AREA IN SQMT.
A	1	7.320	12.935	1	94.684
TOTAL BASEMENT AREA					94.684

PROPOSED GROUND COVERAGE AREA					
ADDITIONS					
A	1	7.320	12.935	1	94.684
TOTAL ADDITIONS (X)					94.684
DEDUCTIONS					
1	1	5.270	1.000	1	5.270
TOTAL DEDUCTIONS (Y)					5.270
TOTAL GROUND COVERAGE AREA (X - Y)					89.414

PROPOSED GROUND FLOOR (F.A.R.)					
ADDITIONS					
F1	1	2.100	5.700	1	11.970
TOTAL ADDITIONS					11.970
PROPOSED STILT AREA (A1 - B1)					77.444

PROPOSED COVERED AREA ON FIRST FLOOR					
ADDITIONS					
A	1	7.320	12.935	1	94.684
TOTAL ADDITIONS (X)					94.684
DEDUCTIONS					
1	1	5.270	1.000	1	5.270
2	1	0.600	1.500	1	0.900
3	1	1.700	1.500	1	2.550
4	1	1.900	3.700	1	7.030
TOTAL DEDUCTIONS (Y)					15.750
TOTAL AREA (X - Y)					78.904

PROPOSED COVERED AREA ON SECOND FLOOR					
SAME AS FIRST FLOOR					78.904

PROPOSED COVERED AREA ON THIRD FLOOR					
SAME AS FIRST FLOOR					78.904

PROPOSED COVERED AREA ON FOURTH FLOOR					
SAME AS FIRST FLOOR					78.904

TOTAL PROPOSED FAR ON ALL FLOOR					327.587
---------------------------------	--	--	--	--	---------

PROPOSED LESS STAIRCASE & LIFT (NON FAR)					
2	1	1.700	1.500	4	10.200
3	1	1.900	3.700	4	28.320
TOTAL AREA					38.520


PROPOSED MUMTY AREA (NON FAR)					
1	1	2.100	5.700	1	11.970
TOTAL MUMTY AREA					11.970

TOTAL BUILTUP AREA (BASEMENT+STILT+TOTAL FAR+LESS STAIR & LIFT+MUMTY)		350.005
---	--	---------


PROJECT
PROPOSED BUILDING PLAN OF RESIDENTIAL PLOT NO. 31 IN VILLAGE - NAURANPUR, SECTOR-78, TEH.-MANESAR, DISTT. - GURGAON BELONGING TO - MR. SATPAL SINGH S/o SISHRAM

ARCHITECT'S/SUPERVISOR SEAL & SIGNATURE
Naveen Sharma
Naveen Sharma
Architect/Supervisor
License No.: HOBAPS-REG-67021-22


Scale : 1:50
Drawing Title:- SUBMISSION DRAWING (PLOT NO. 31)
Drawing No:- A-01

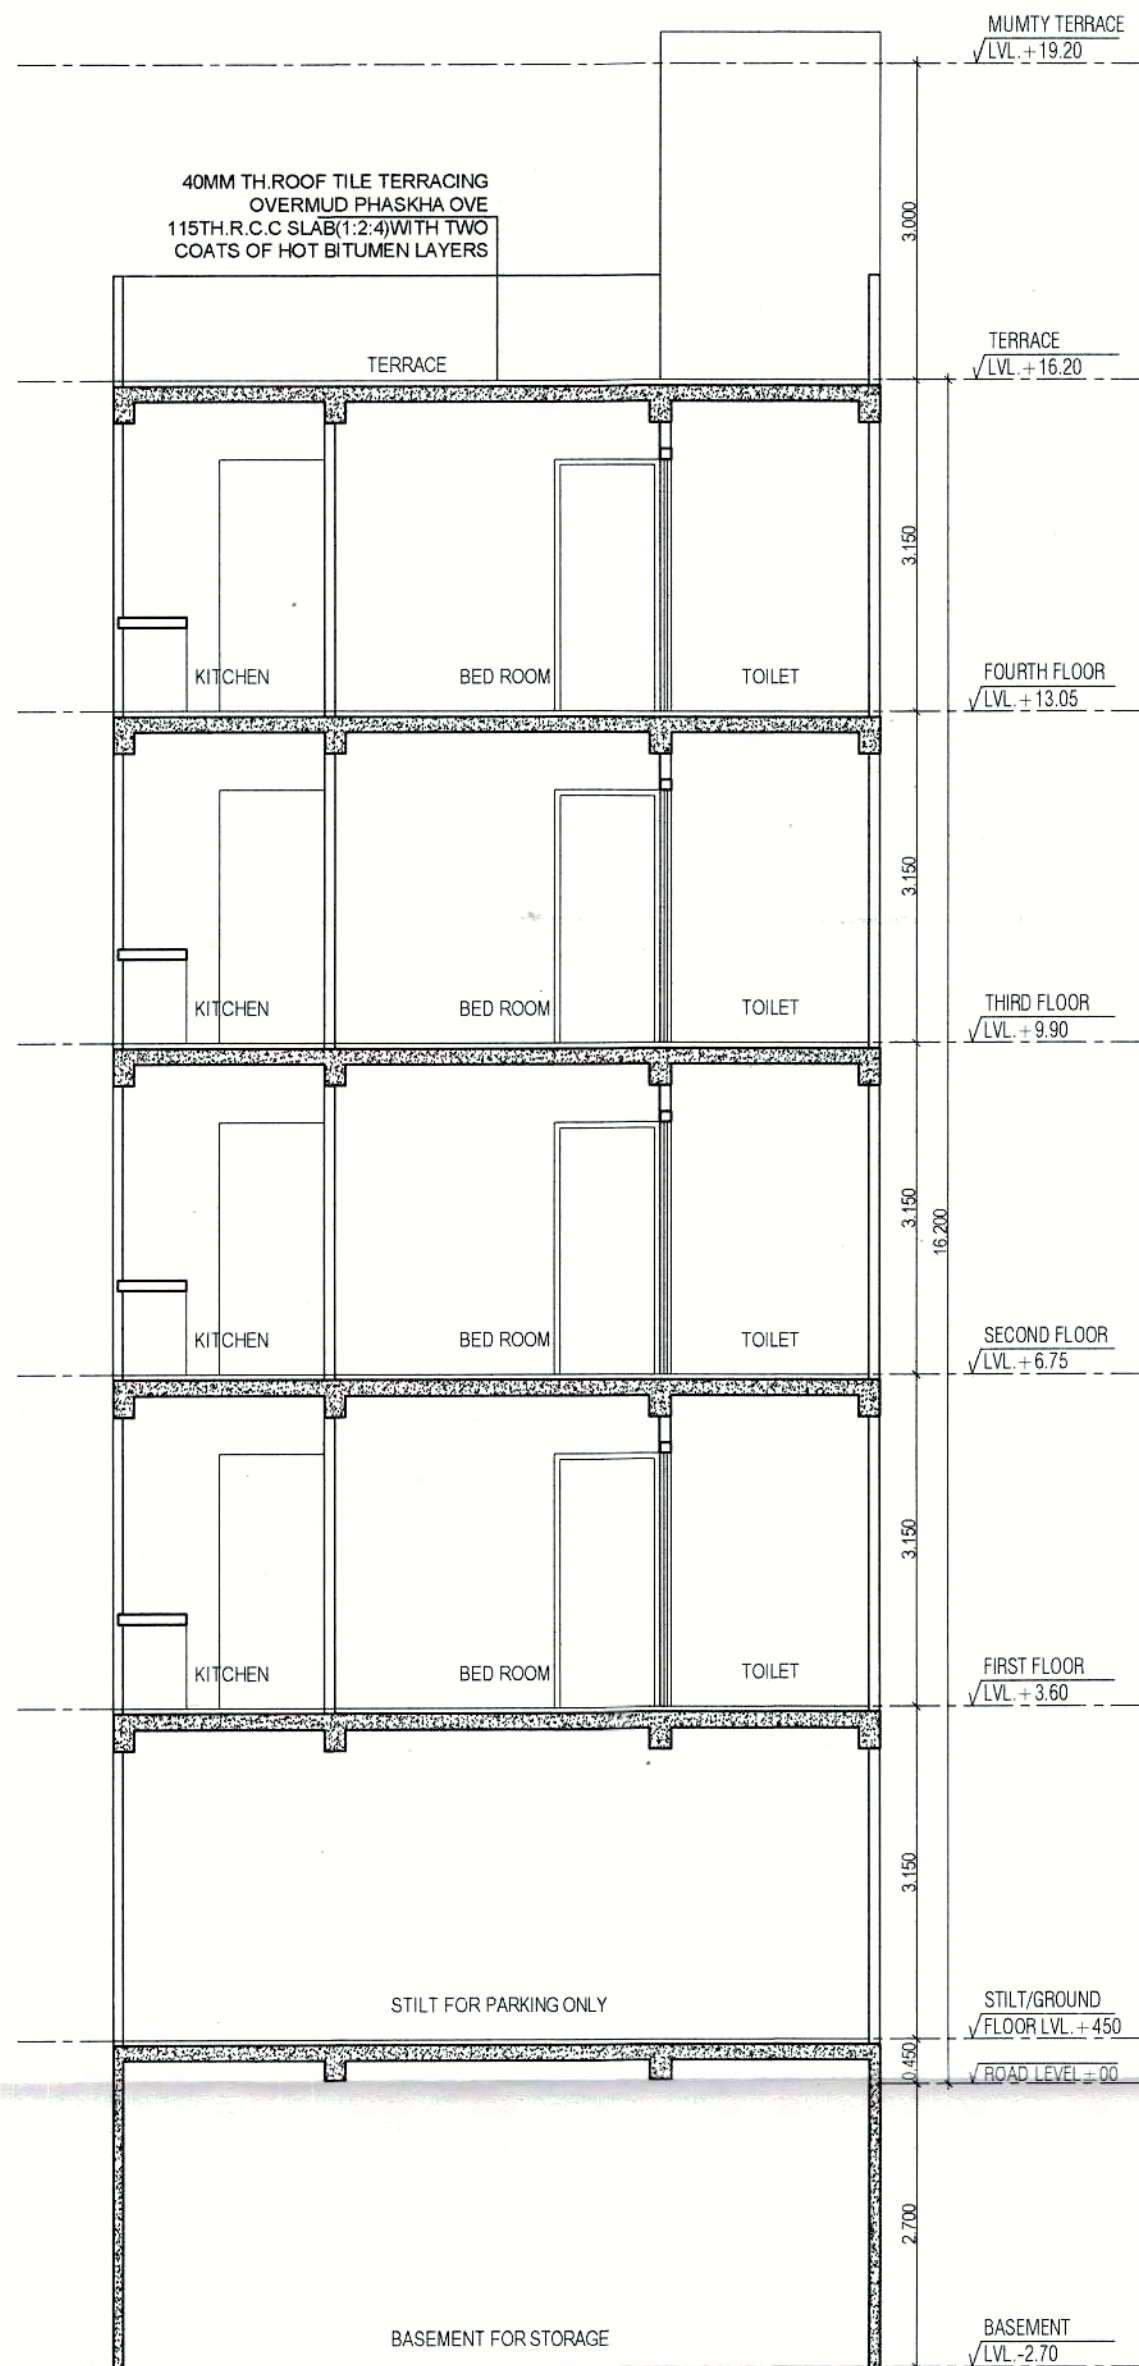


SECTION A-A

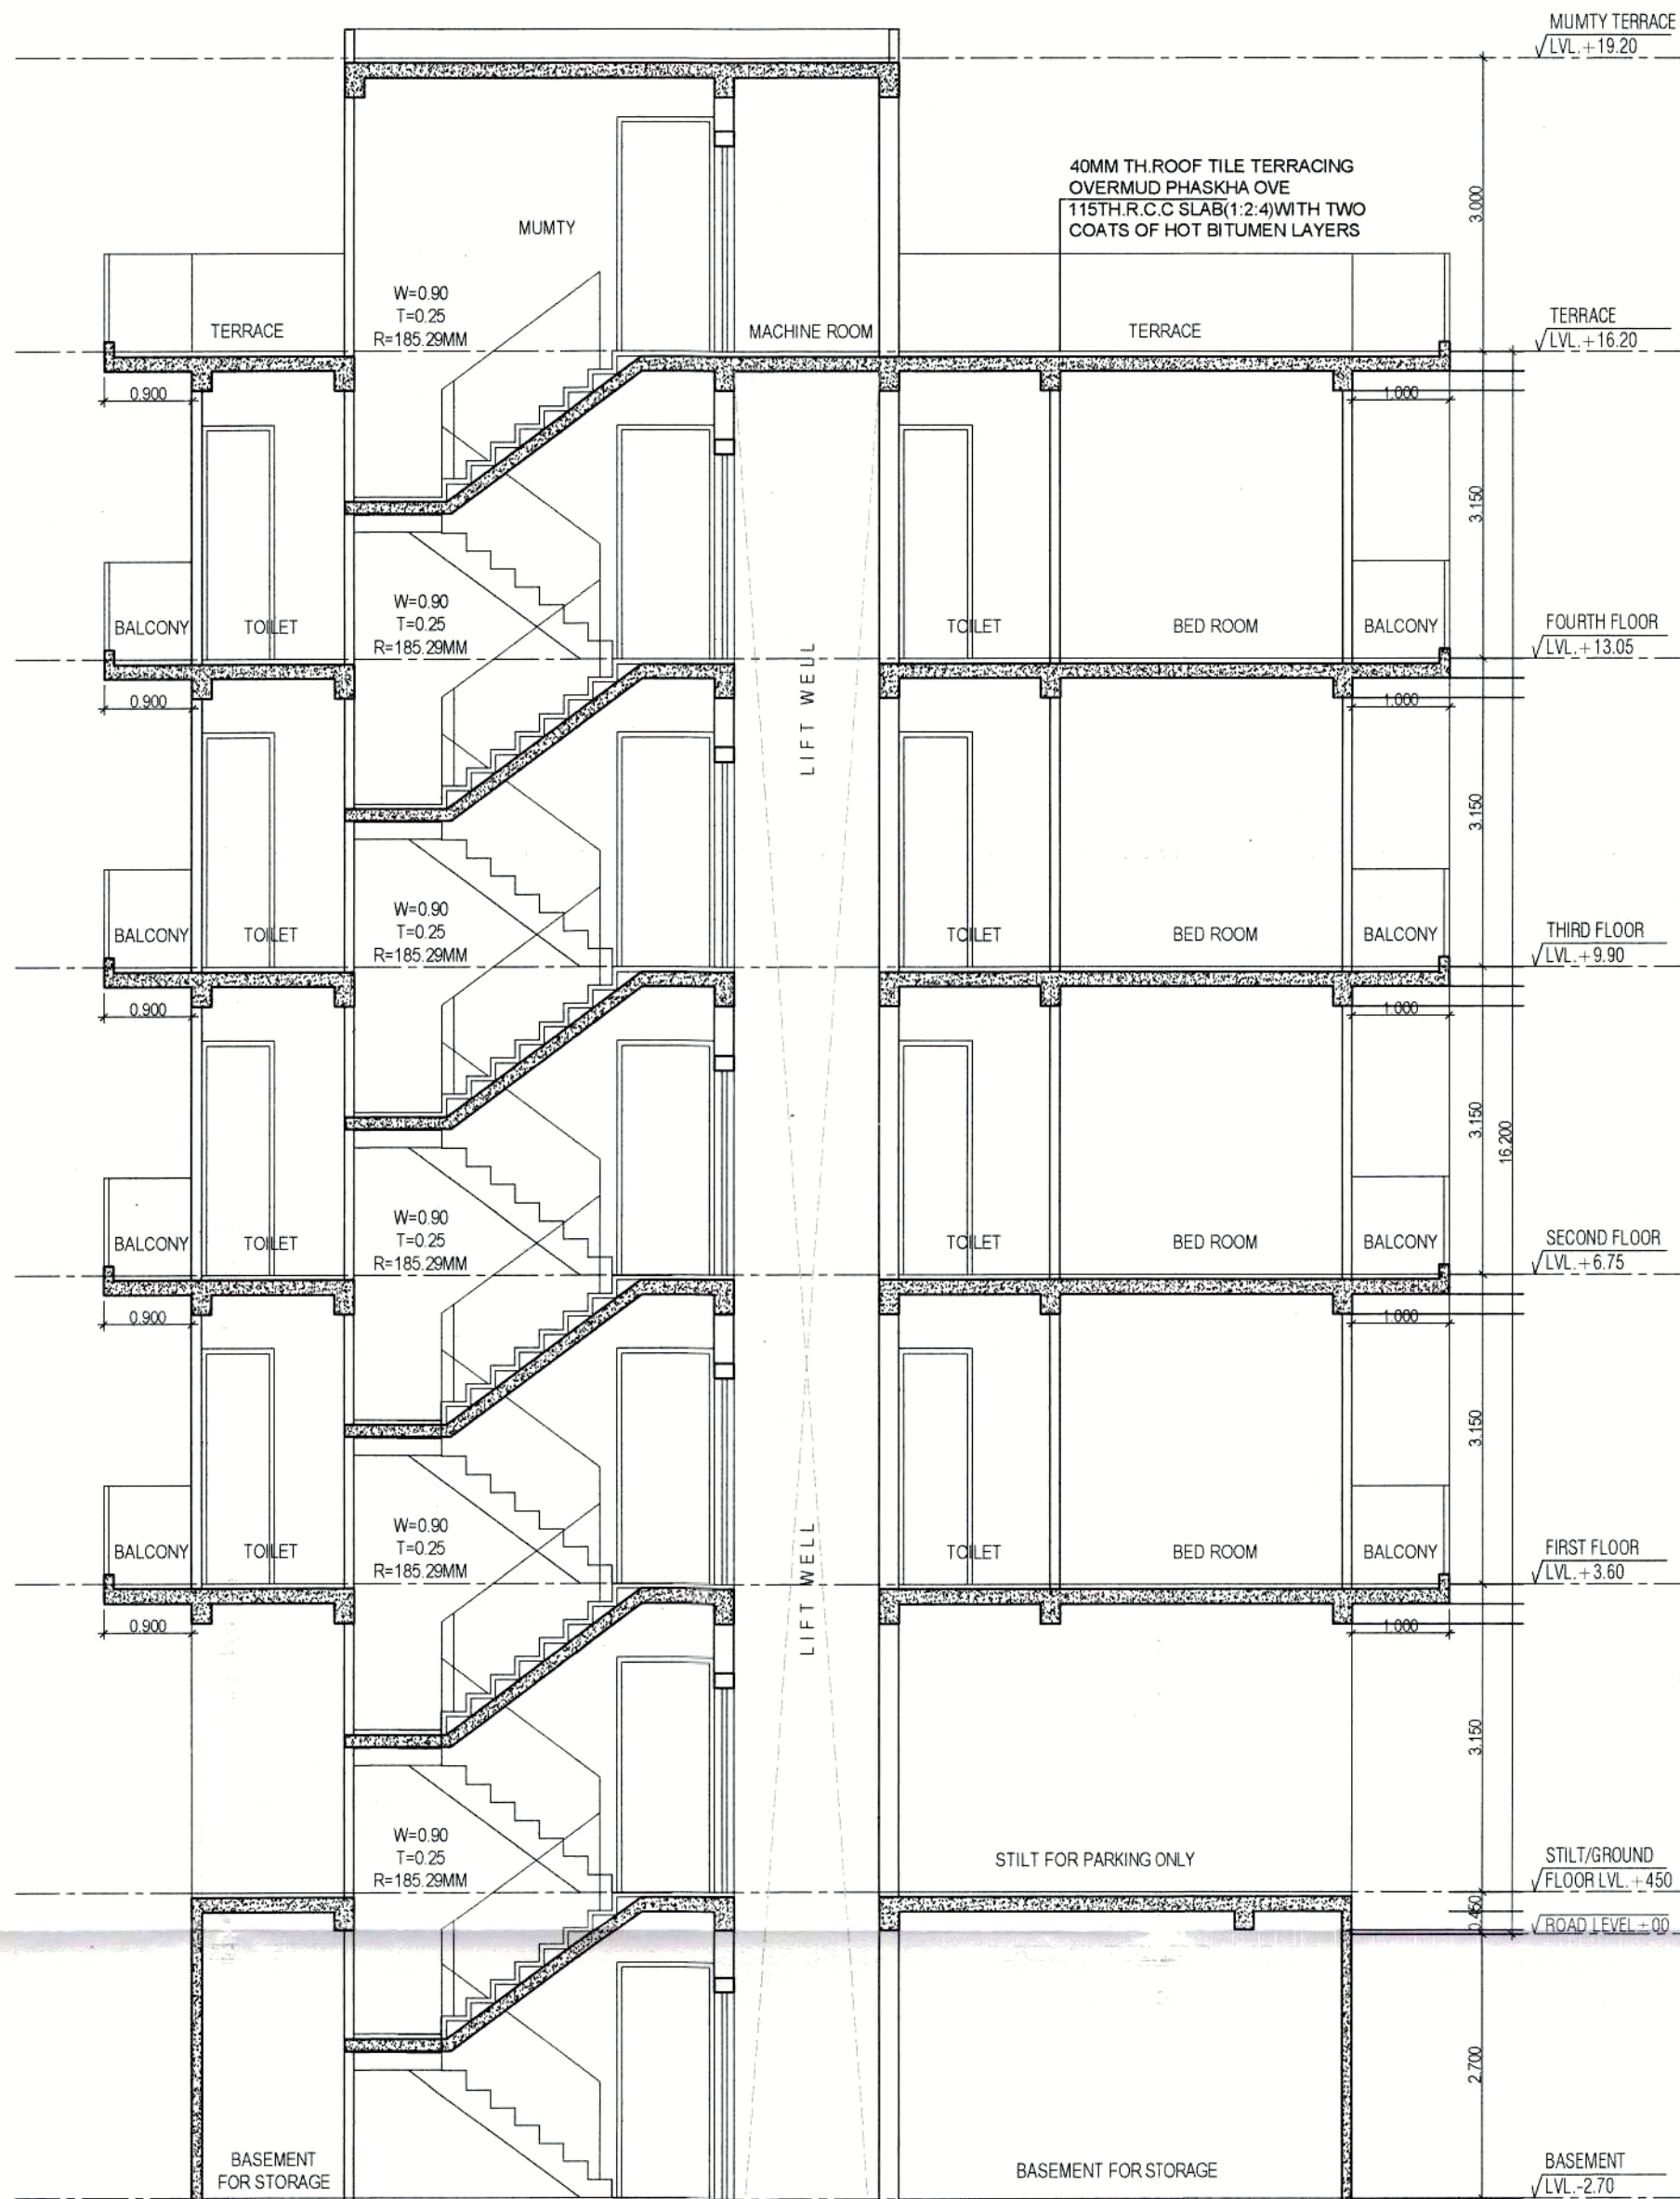


SECTION B-B

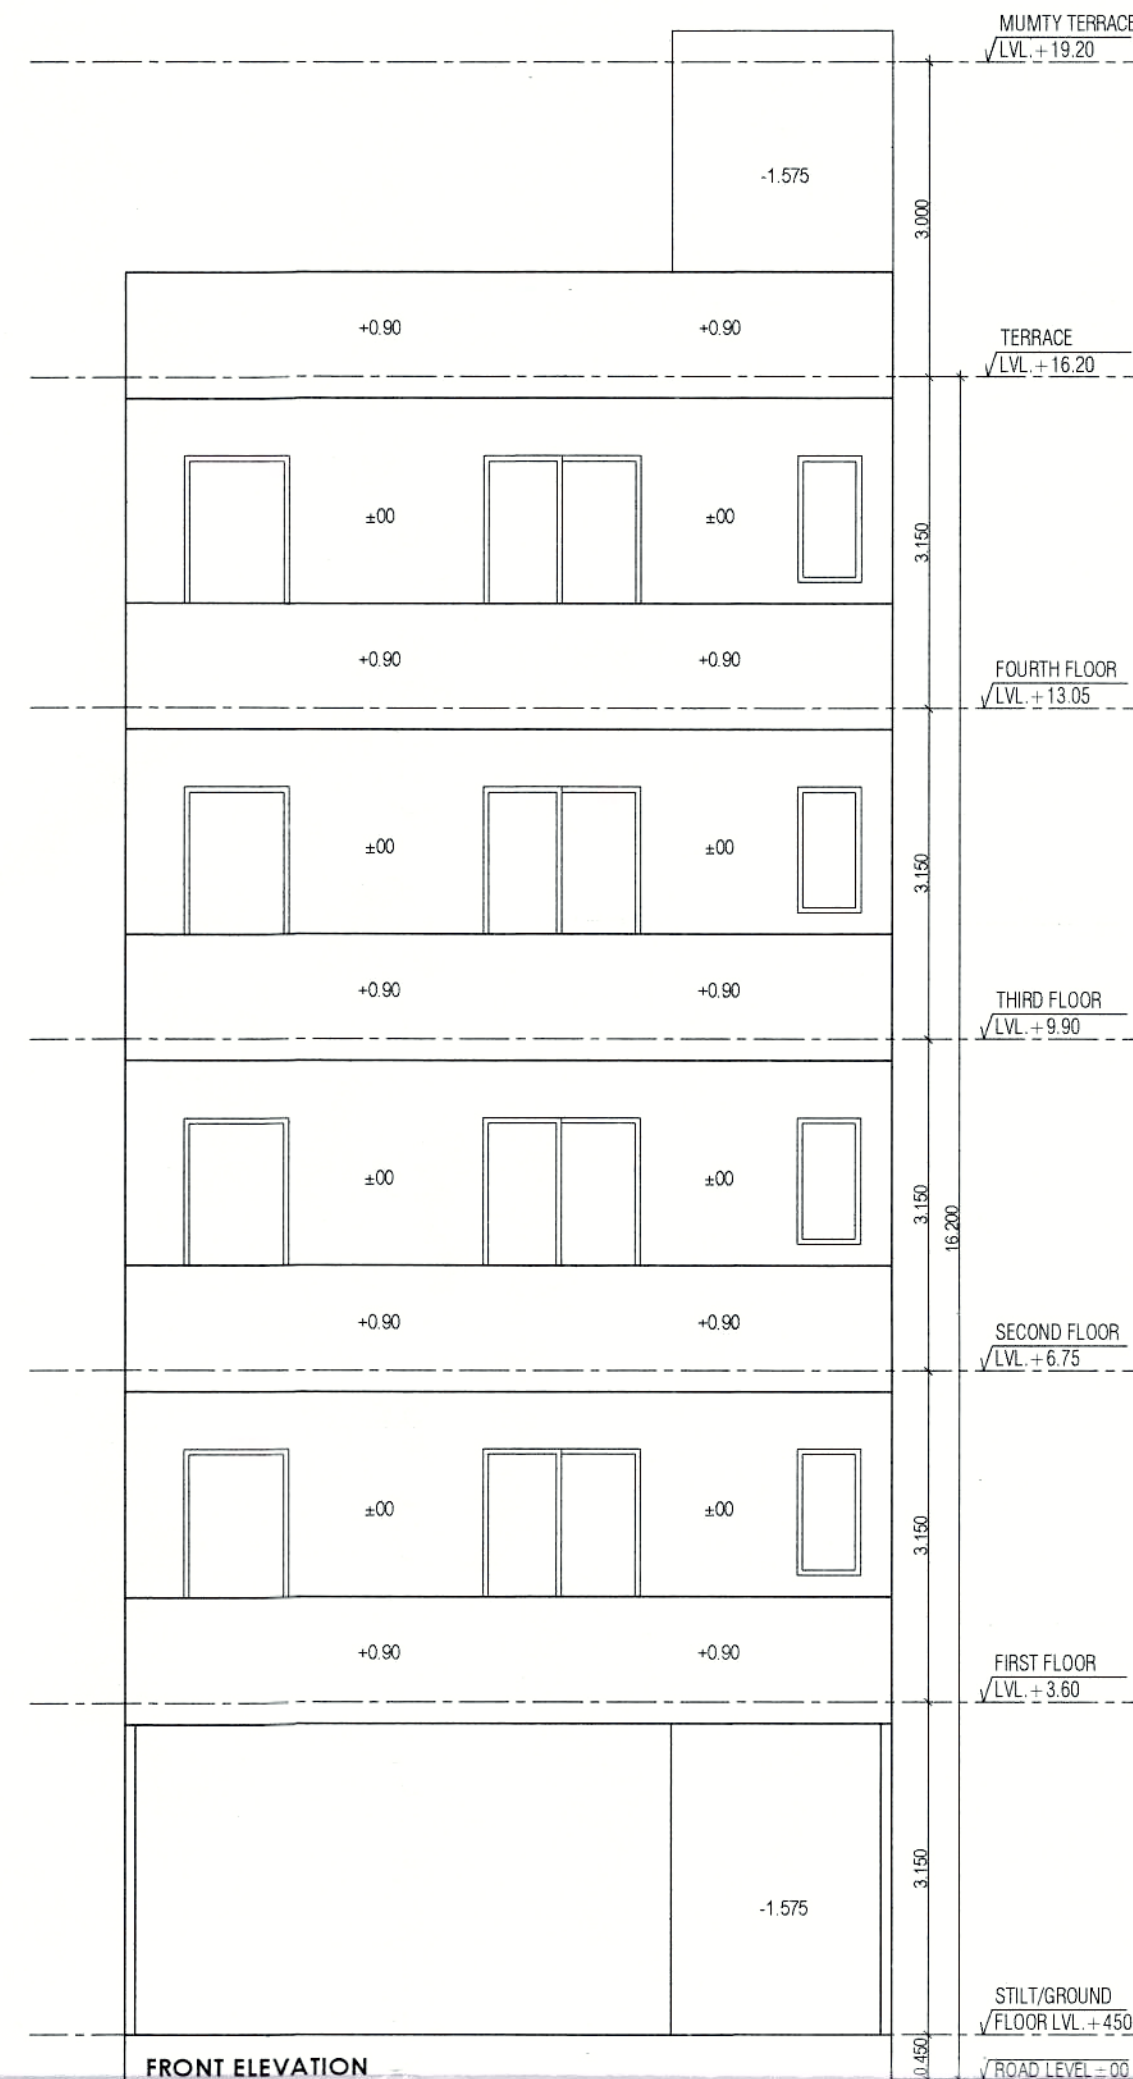


FRONT ELEVATION

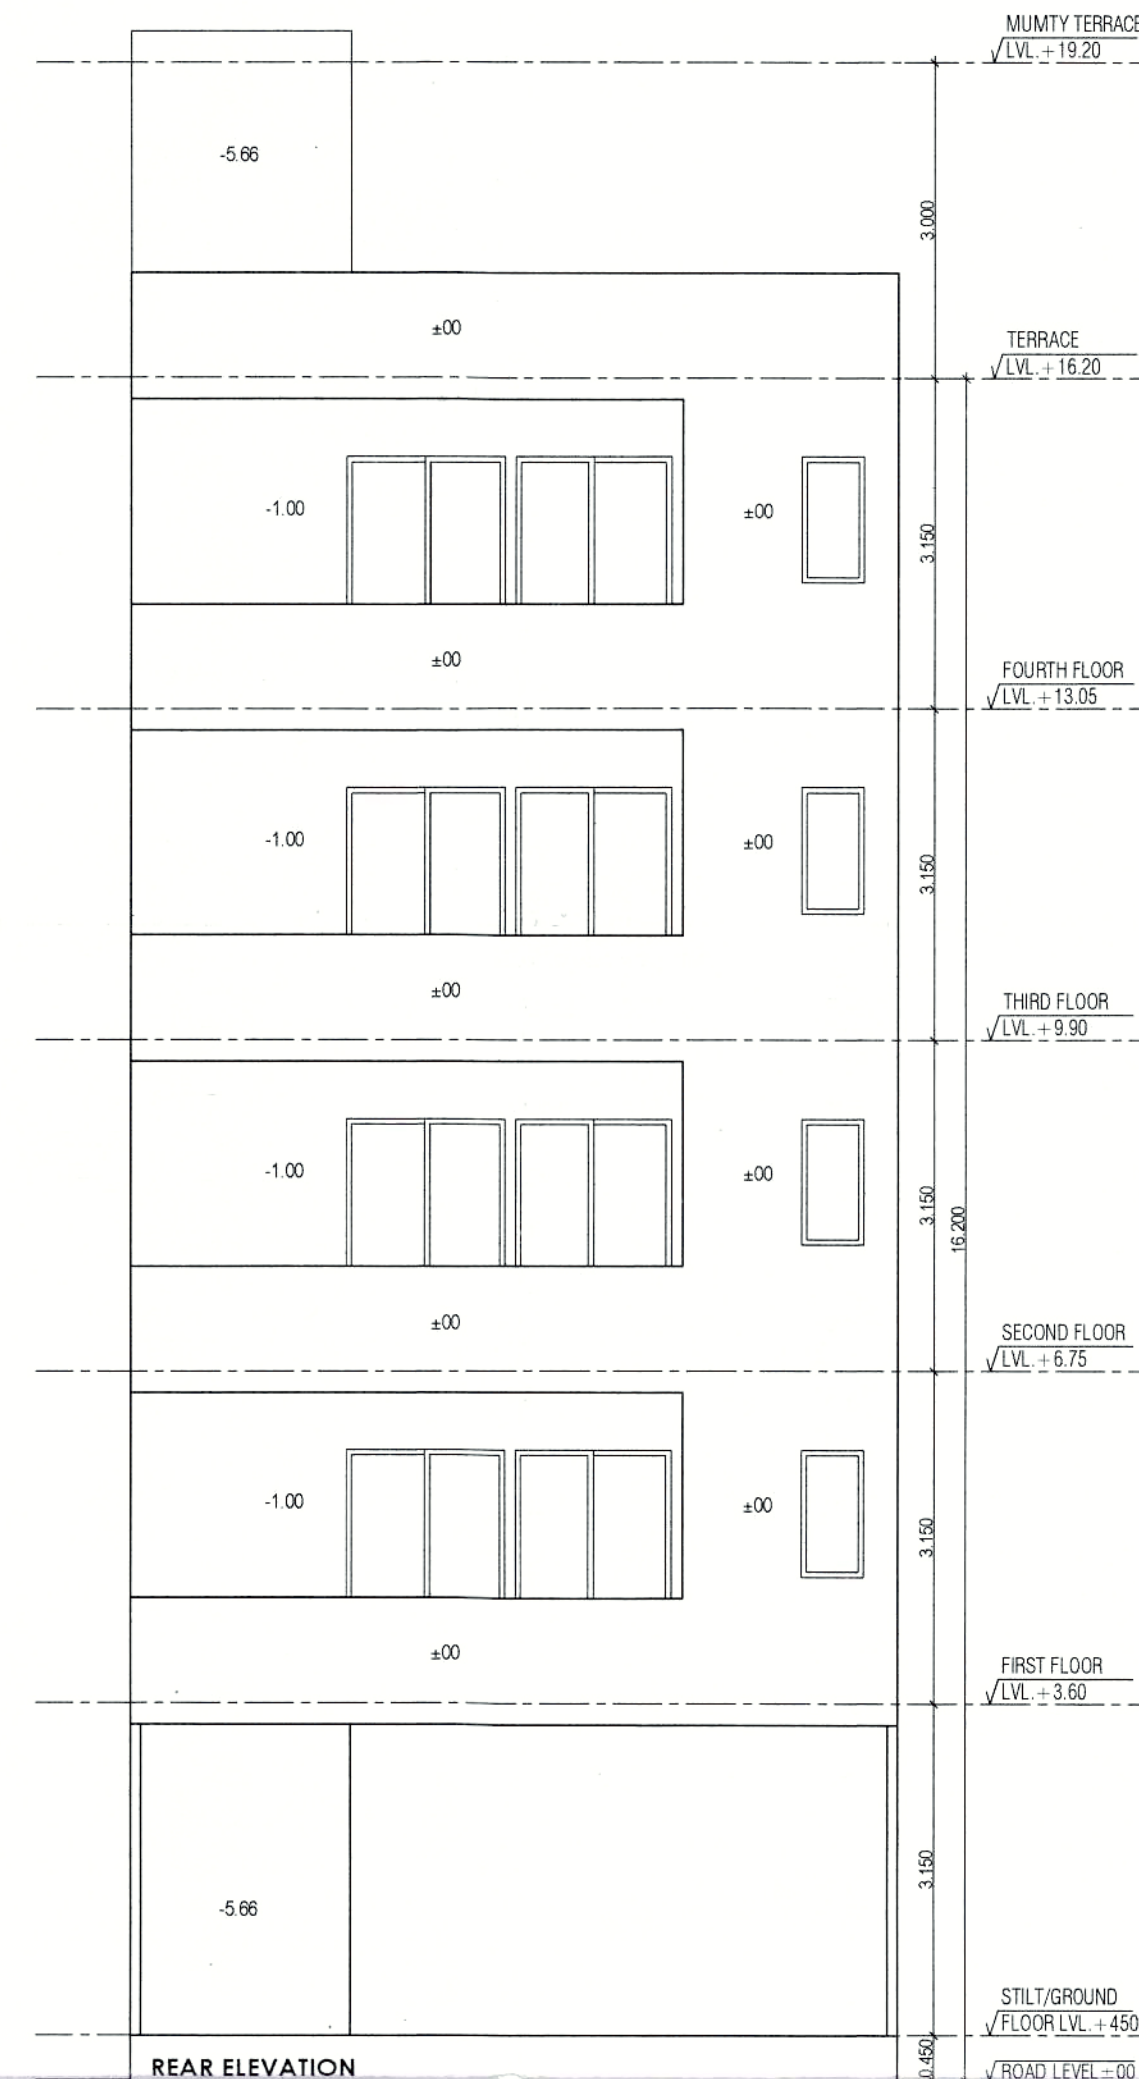


REAR ELEVATION

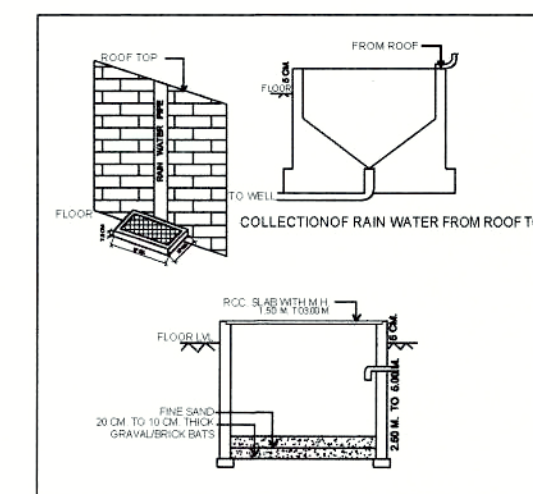


DOOR WINDOW SCHEDULE				
Sr. No.	TYPE	WIDTH	HEIGHT	CILL / LINTEL
1	D	1.00	2.40	0.00 / 2.40
2	D1	0.90	2.40	0.00 / 2.40
3	D2	0.75	2.40	0.00 / 2.40
4	SD	1.50	2.40	0.00 / 2.40
5	W	1.00	1.50	0.90 / 2.40
6	V	0.60	1.20	1.20 / 2.40
7	OP	1.00	2.40	0.00 / 2.40

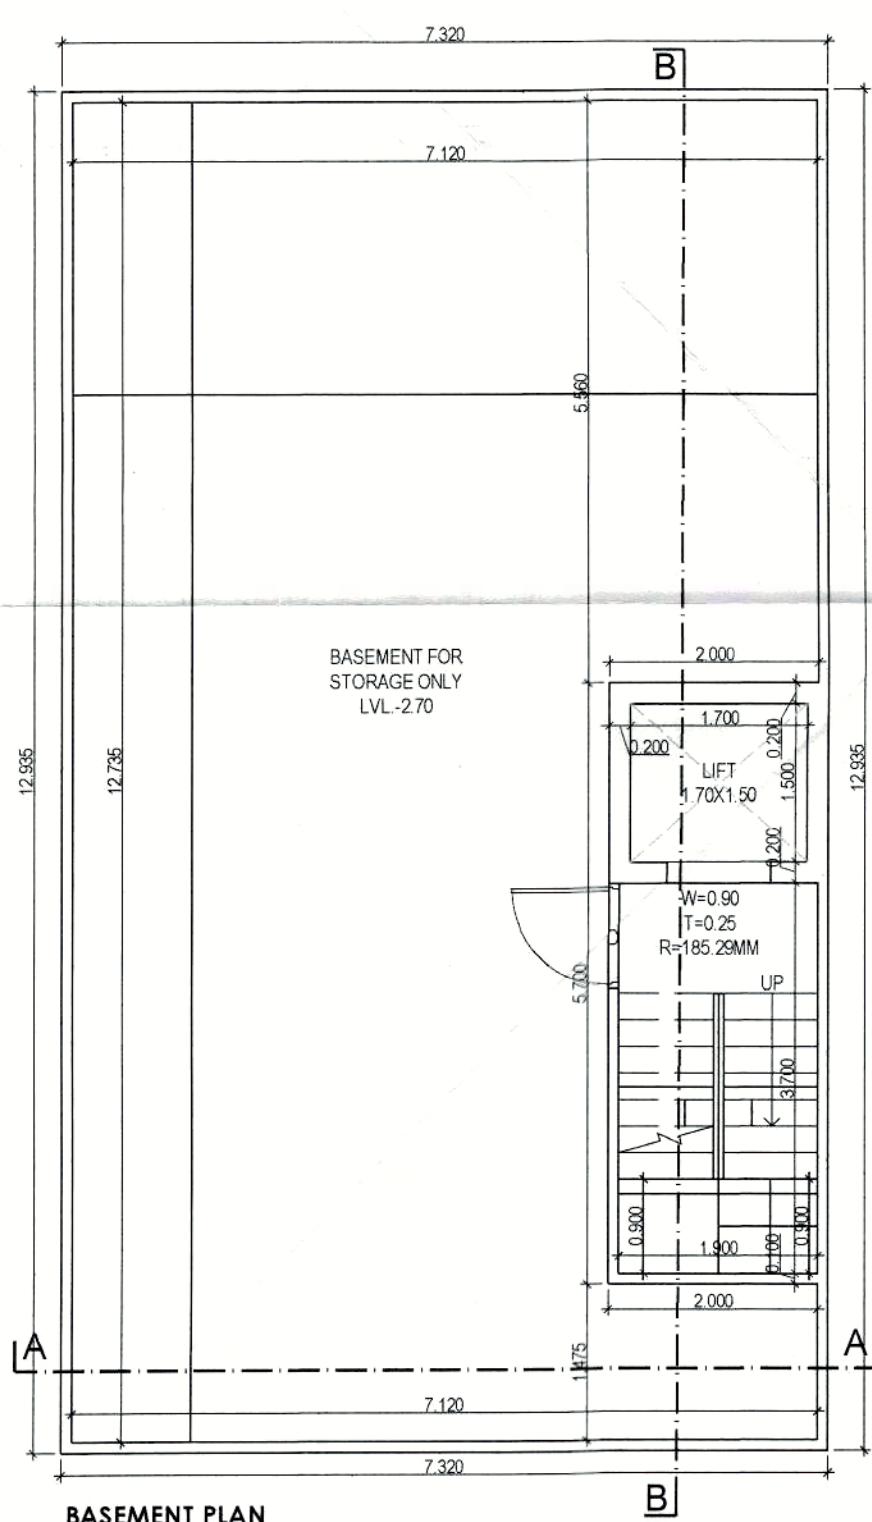


BASEMENT PLAN

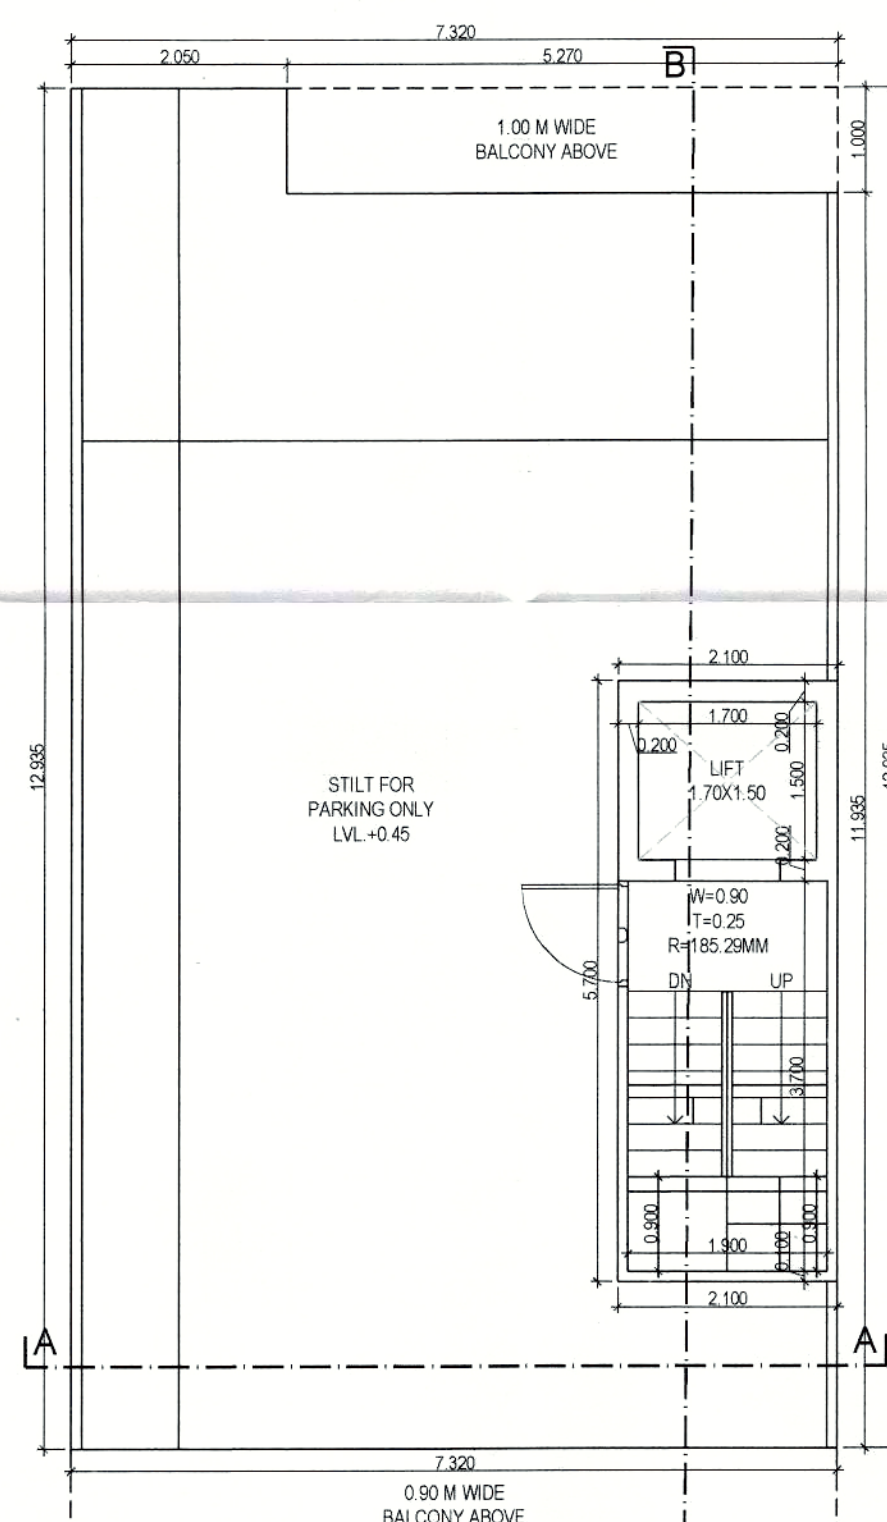


STILT/GROUND FLOOR PLAN

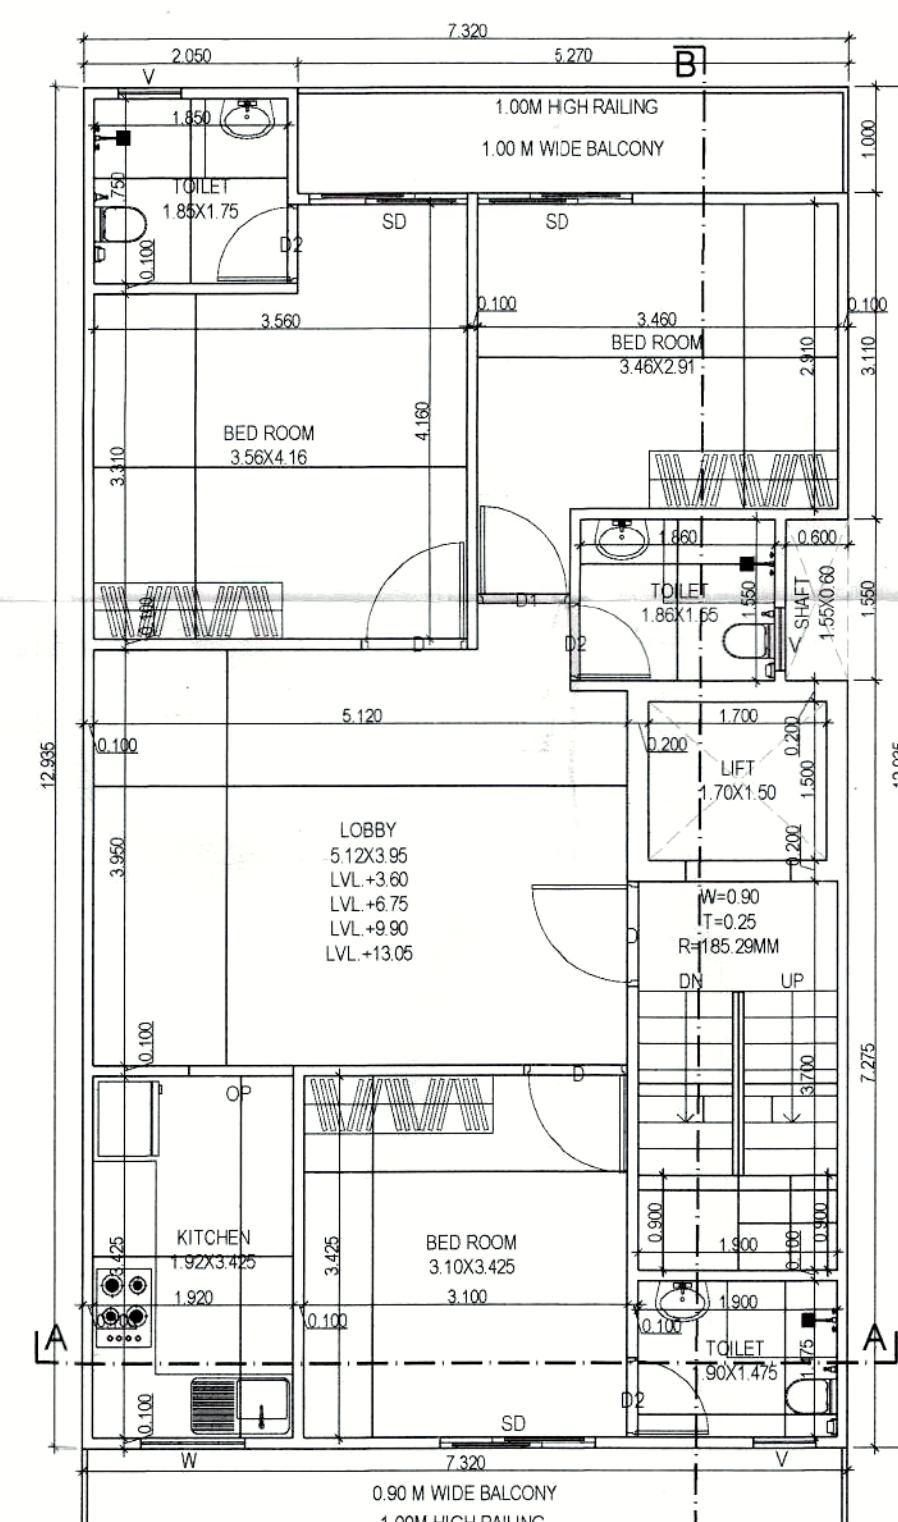


TYP. FLOOR PLAN
(FIRST TO FOURTH)

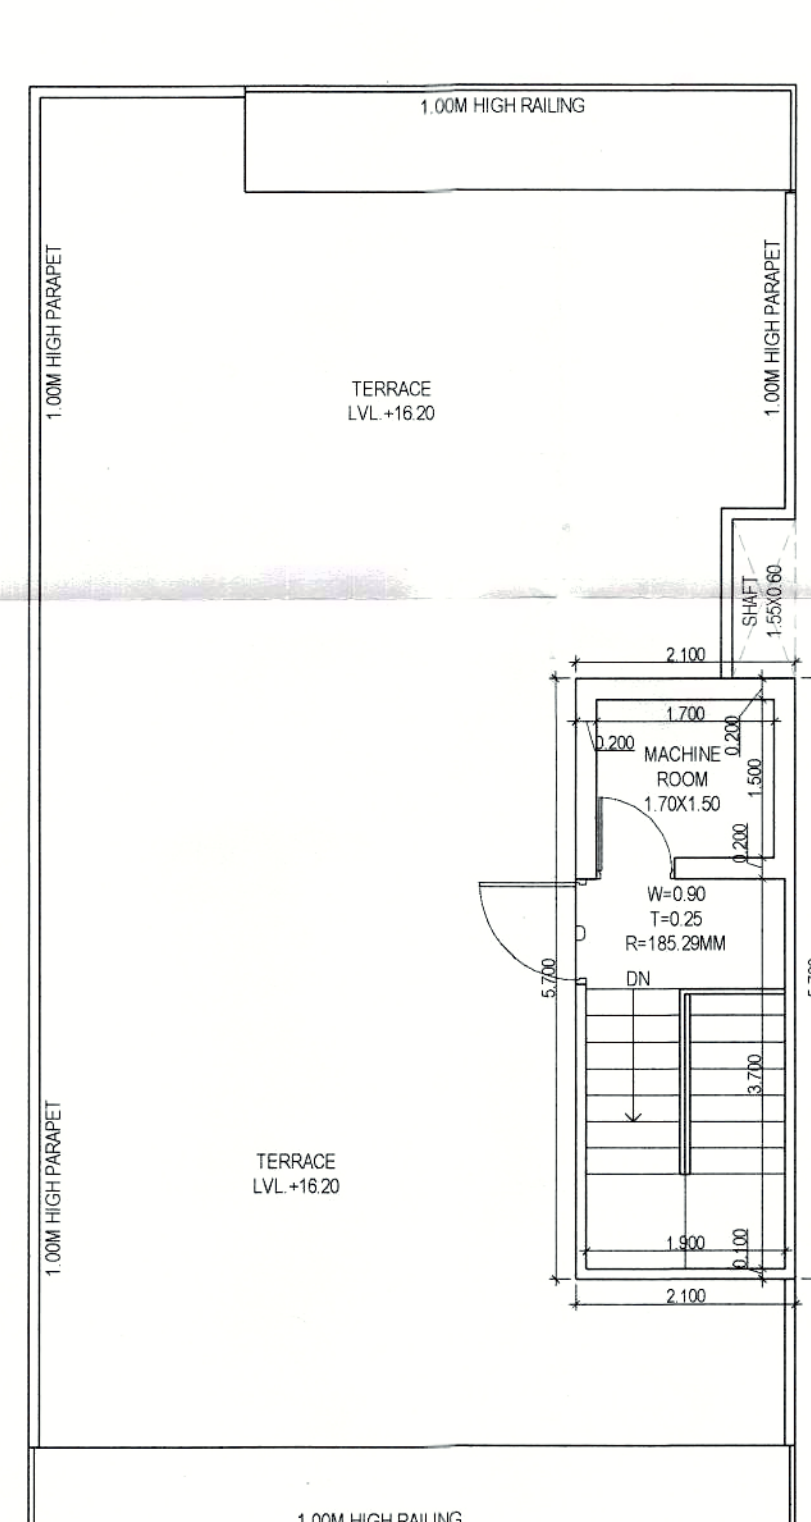

TERRACE PLAN

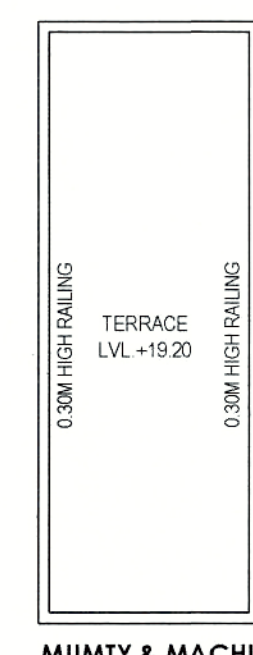

MUMTY & MACHINE
ROOM ROOF PLAN

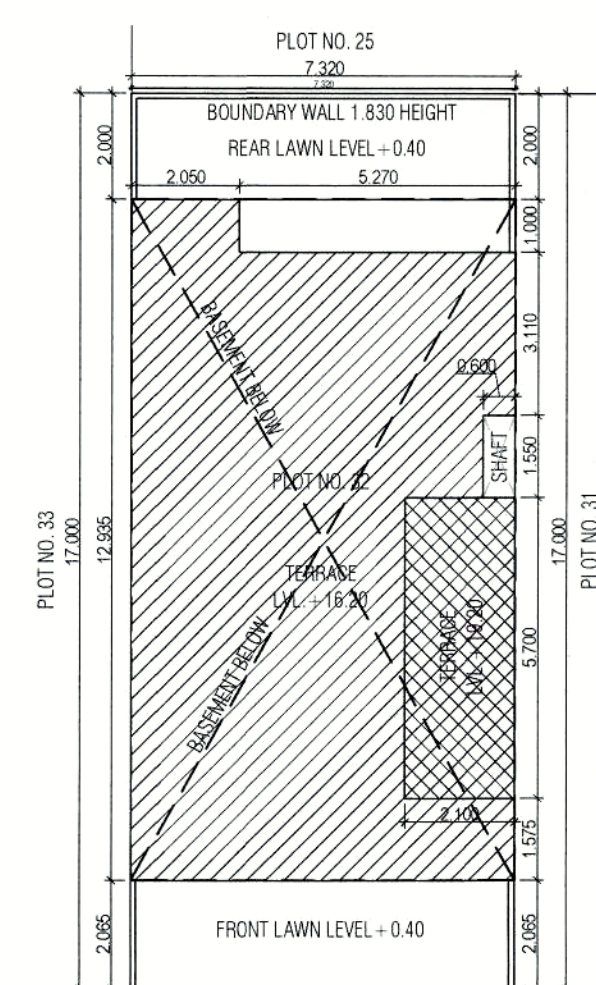

SITE PLAN
SCALE: 1:100

TOTAL PLOT AREA = 7.32X17.00	124.440	SQMT.
PERM. F.A.R. @ 2.00%	248.880	SQMT.
TOTAL PERMISSIBLE FAR WITH PURCHASABLE @ 2.64%	328.522	SQMT.
PERMISSIBLE GROUND COVERAGE @ 75%	93.330	SQMT.

PROPOSED COVERED AREA ON BASEMENT FLOOR				
S. No.	COEFF.	WIDTH	LENGTH	AREA IN SQMT.
ADDITIONS				
A	1	7.320	12.935	94.684
TOTAL BASEMENT AREA				
= 94.684				


PROPOSED GROUND COVERAGE AREA				
ADDITIONS				
A	1	7.320	12.935	94.684
TOTAL ADDITIONS (X)				
= 94.684				
DEDUCTIONS				
1	1	5.270	1.000	5.270
TOTAL DEDUCTIONS (Y)				
= 5.270				
TOTAL GROUND COVERAGE AREA (X - Y)				
= 89.414				

PROPOSED GROUND FLOOR (F.A.R.)				
ADDITIONS				
F1	1	2.100	5.700	11.970
TOTAL ADDITIONS				
= 11.970				
PROPOSED STILT AREA (A1 - B1)				
= 77.444				
PROPOSED COVERED AREA ON FIRST FLOOR				
ADDITIONS				
A	1	7.320	12.935	94.684
TOTAL ADDITIONS (X)				
= 94.684				
DEDUCTIONS				
1	1	5.270	1.000	5.270
2	1	0.600	1.500	0.900
3	1	1.900	3.700	7.030
4	1	1.900	3.700	7.030
TOTAL DEDUCTIONS (Y)				
= 15.780				
TOTAL AREA (X - Y)				
= 78.904				
PROPOSED COVERED AREA ON SECOND FLOOR				
SAME AS FIRST FLOOR				
= 78.904				
PROPOSED COVERED AREA ON THIRD FLOOR				
SAME AS FIRST FLOOR				
= 78.904				
PROPOSED COVERED AREA ON FOURTH FLOOR				
SAME AS FIRST FLOOR				
= 78.904				
TOTAL PROPOSED FAR ON ALL FLOOR				
= 327.587				
PROPOSED LESS STAIRCASE & LIFT (NON FAR)				
2	1	1.700	1.500	2.550
3	1	1.900	3.700	7.030
TOTAL AREA				
= 38.320				
PROPOSED MUMTY AREA (NON FAR)				
1	1	2.100	5.700	11.970
TOTAL MUMTY AREA				
= 11.970				
TOTAL BUILTUP AREA (BASEMENT+STILT+TOTAL FAR+LESS STAIR & LIFT+MUMTY)				
= 550.005				


PROJECT
**PROPOSED BUILDING PLAN OF
RESIDENTIAL PLOT NO. 32 IN
VILLAGE - NAURANPUR, SECTOR-78,
TEH.-MANESAR, DISTT. - GURGAON
BELONGING TO - MR. SATPAL SINGH
S/O SISHRAM**

ARCHITECT'S/SUPERVISOR
SEAL & SIGNATURE
Navin Sharma
Navin Sharma
Architect/Supervisor
Uttara No. 108/NS-REG-2014/22


Scale : **1 : 50**
Drawing Title:-
**SUBMISSION DRAWING
(PLOT NO. 32)**
Drawing No:-
A-01

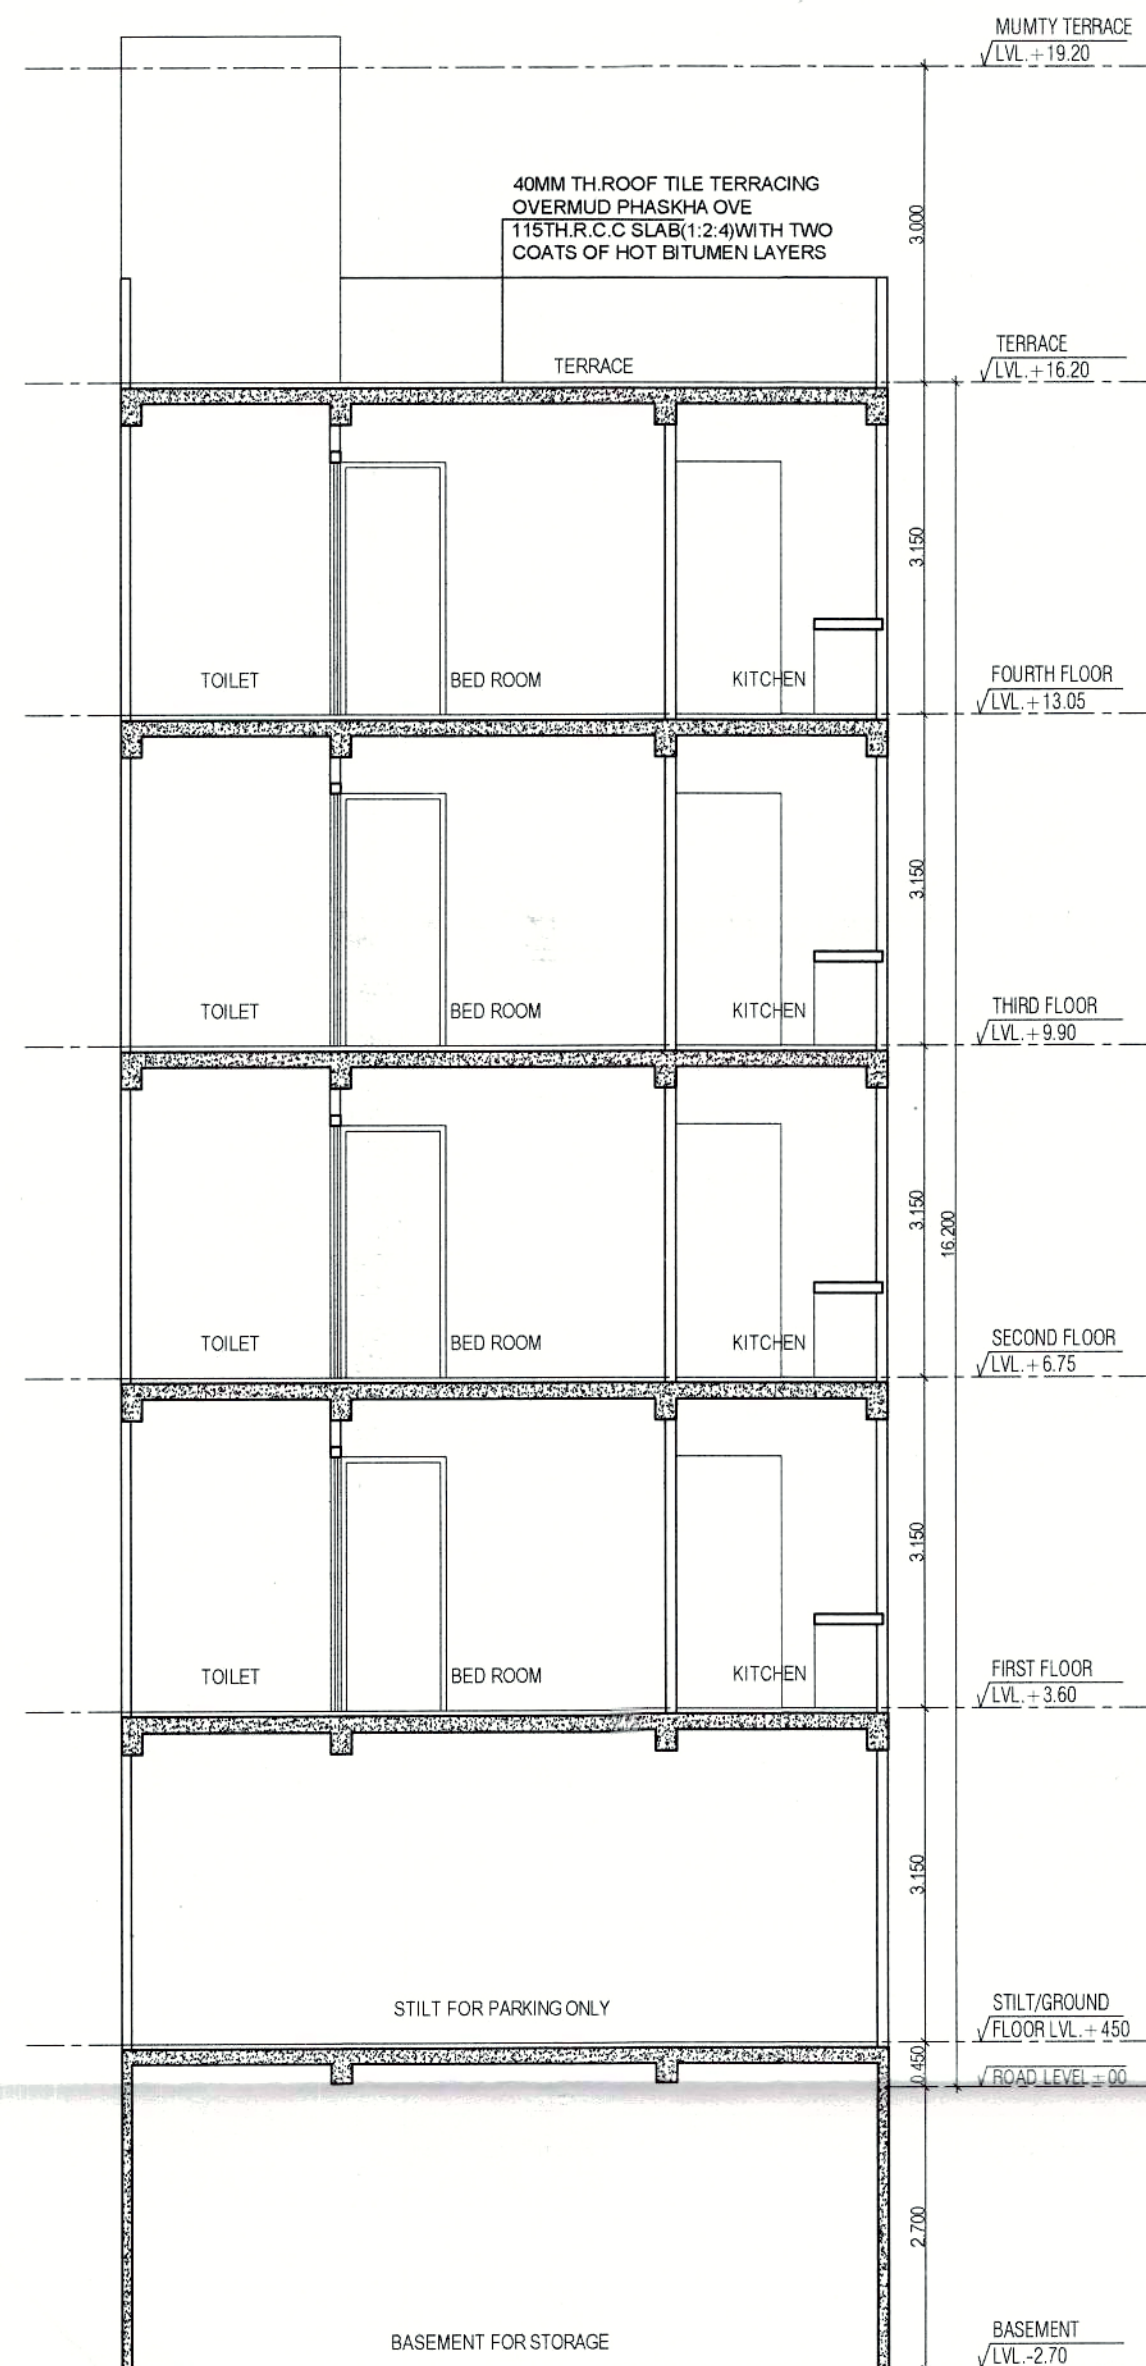


SECTION A-A

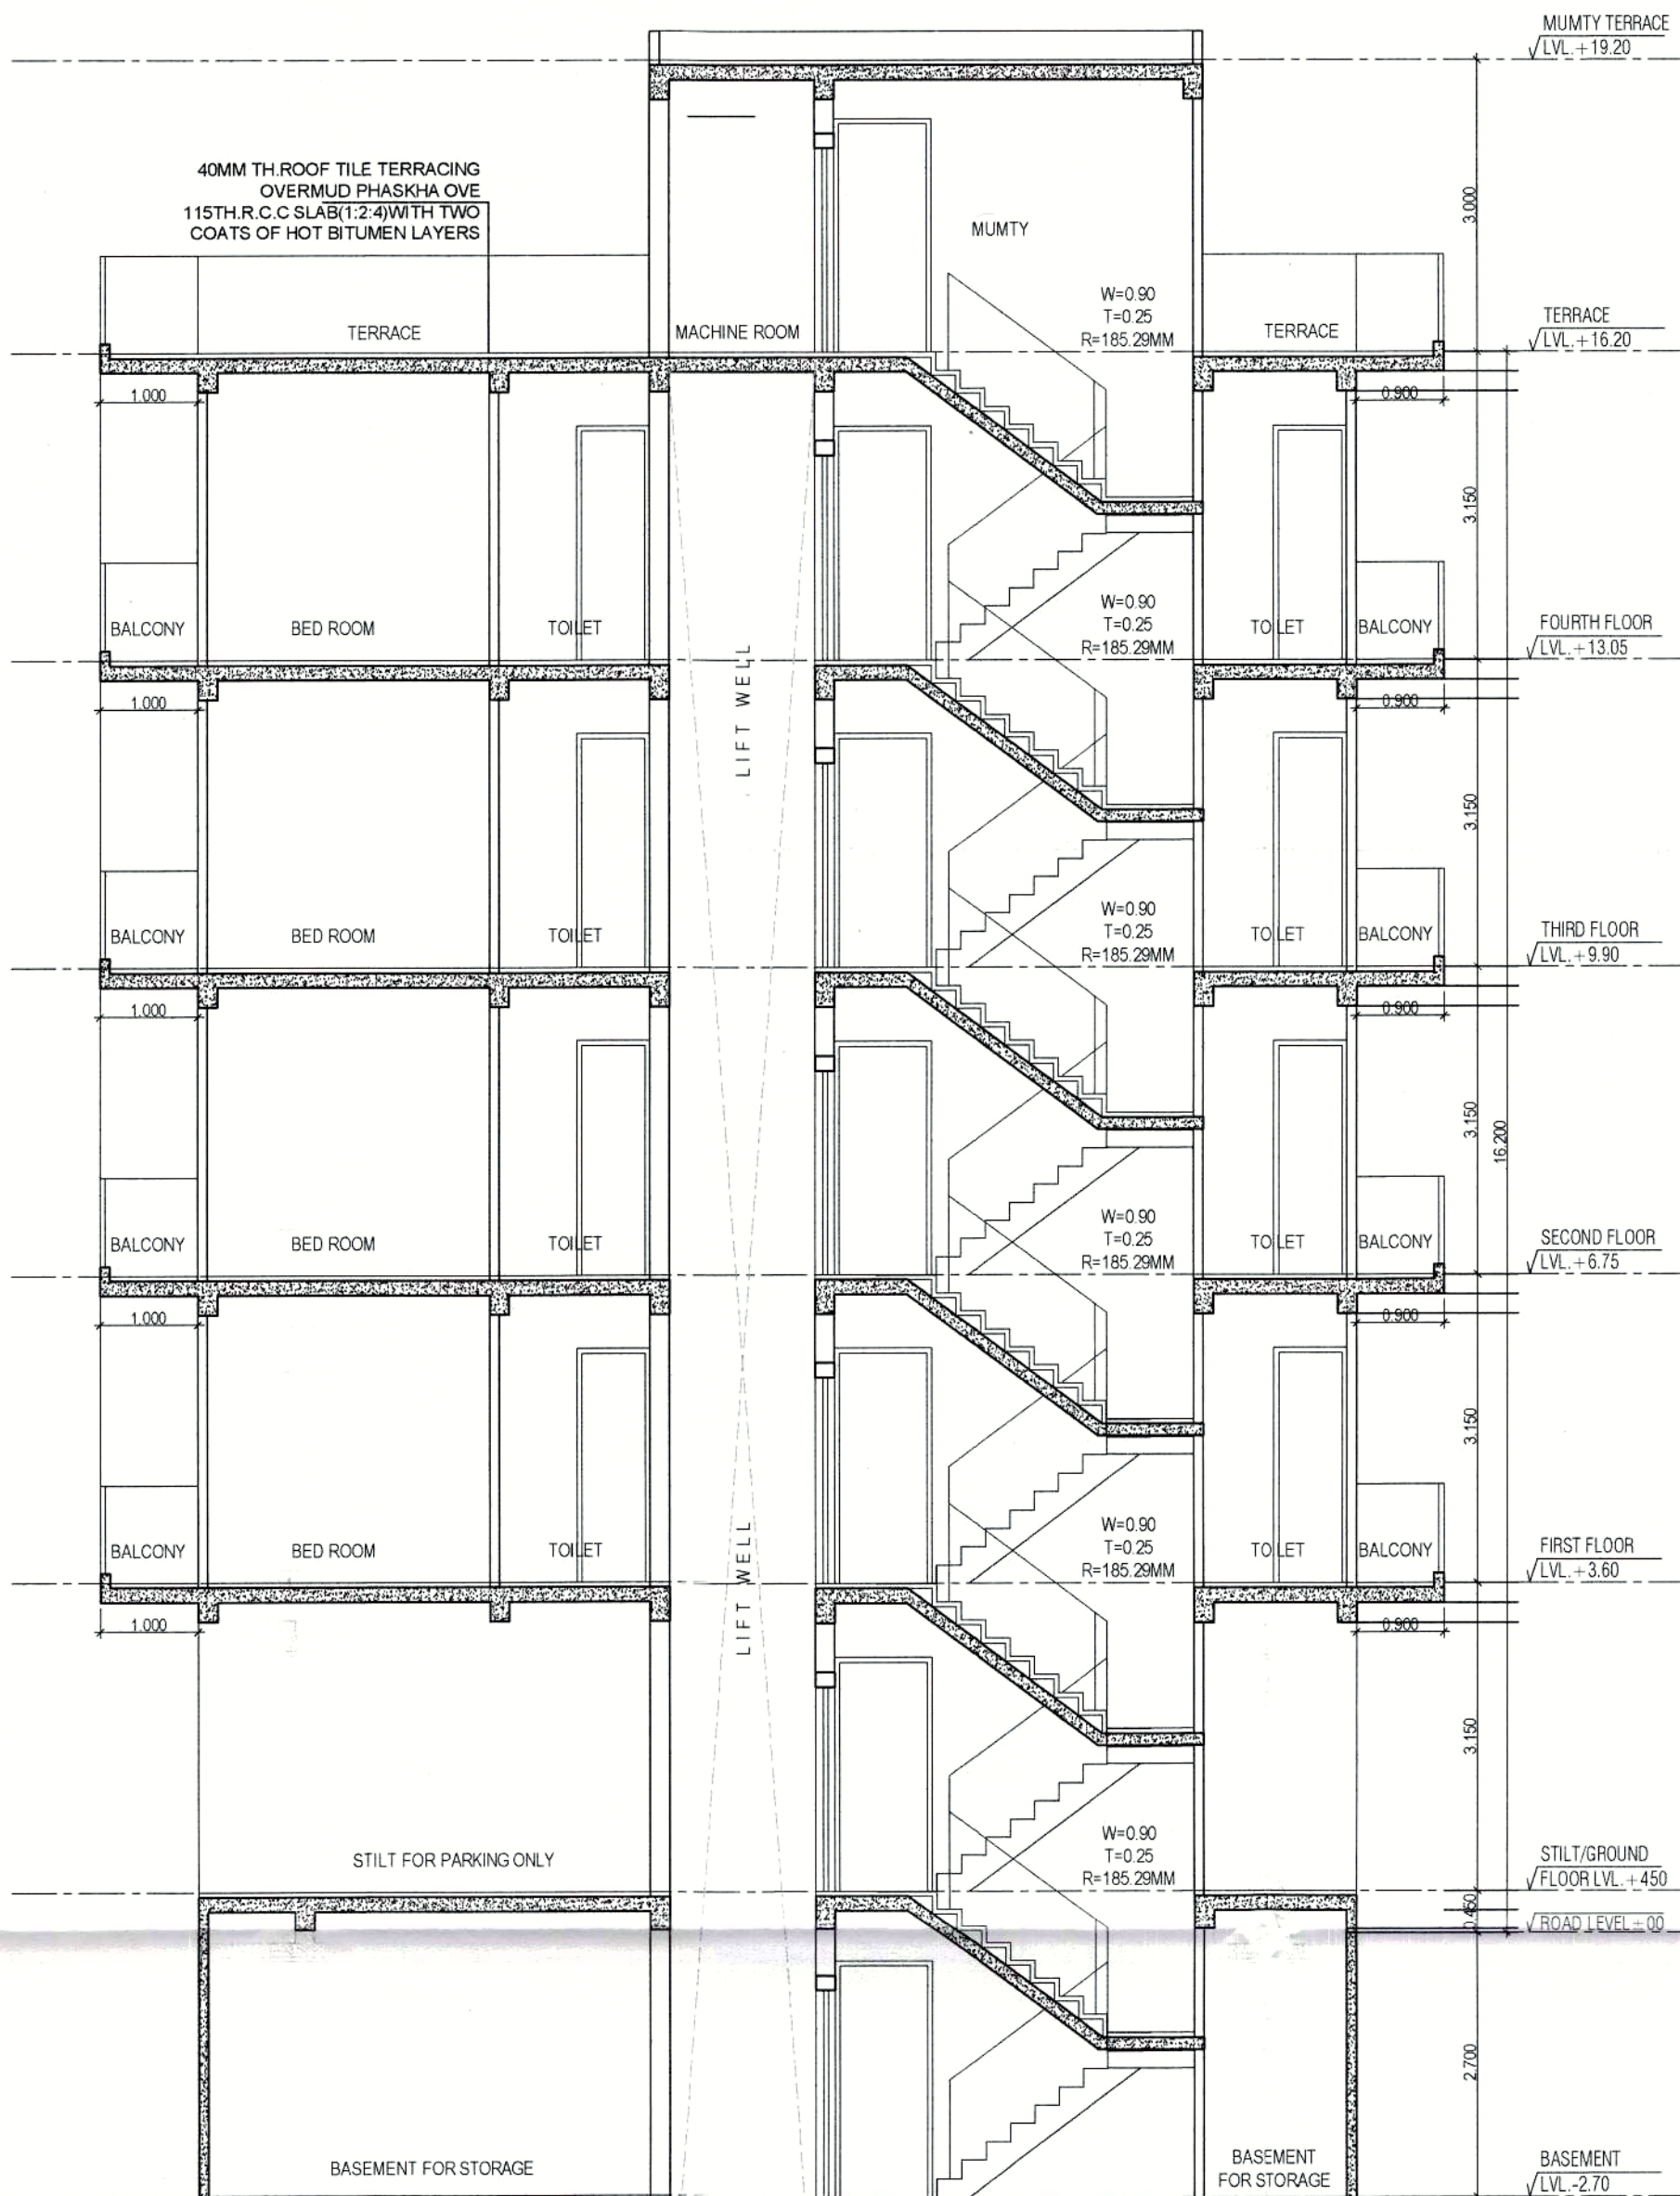


SECTION B-B

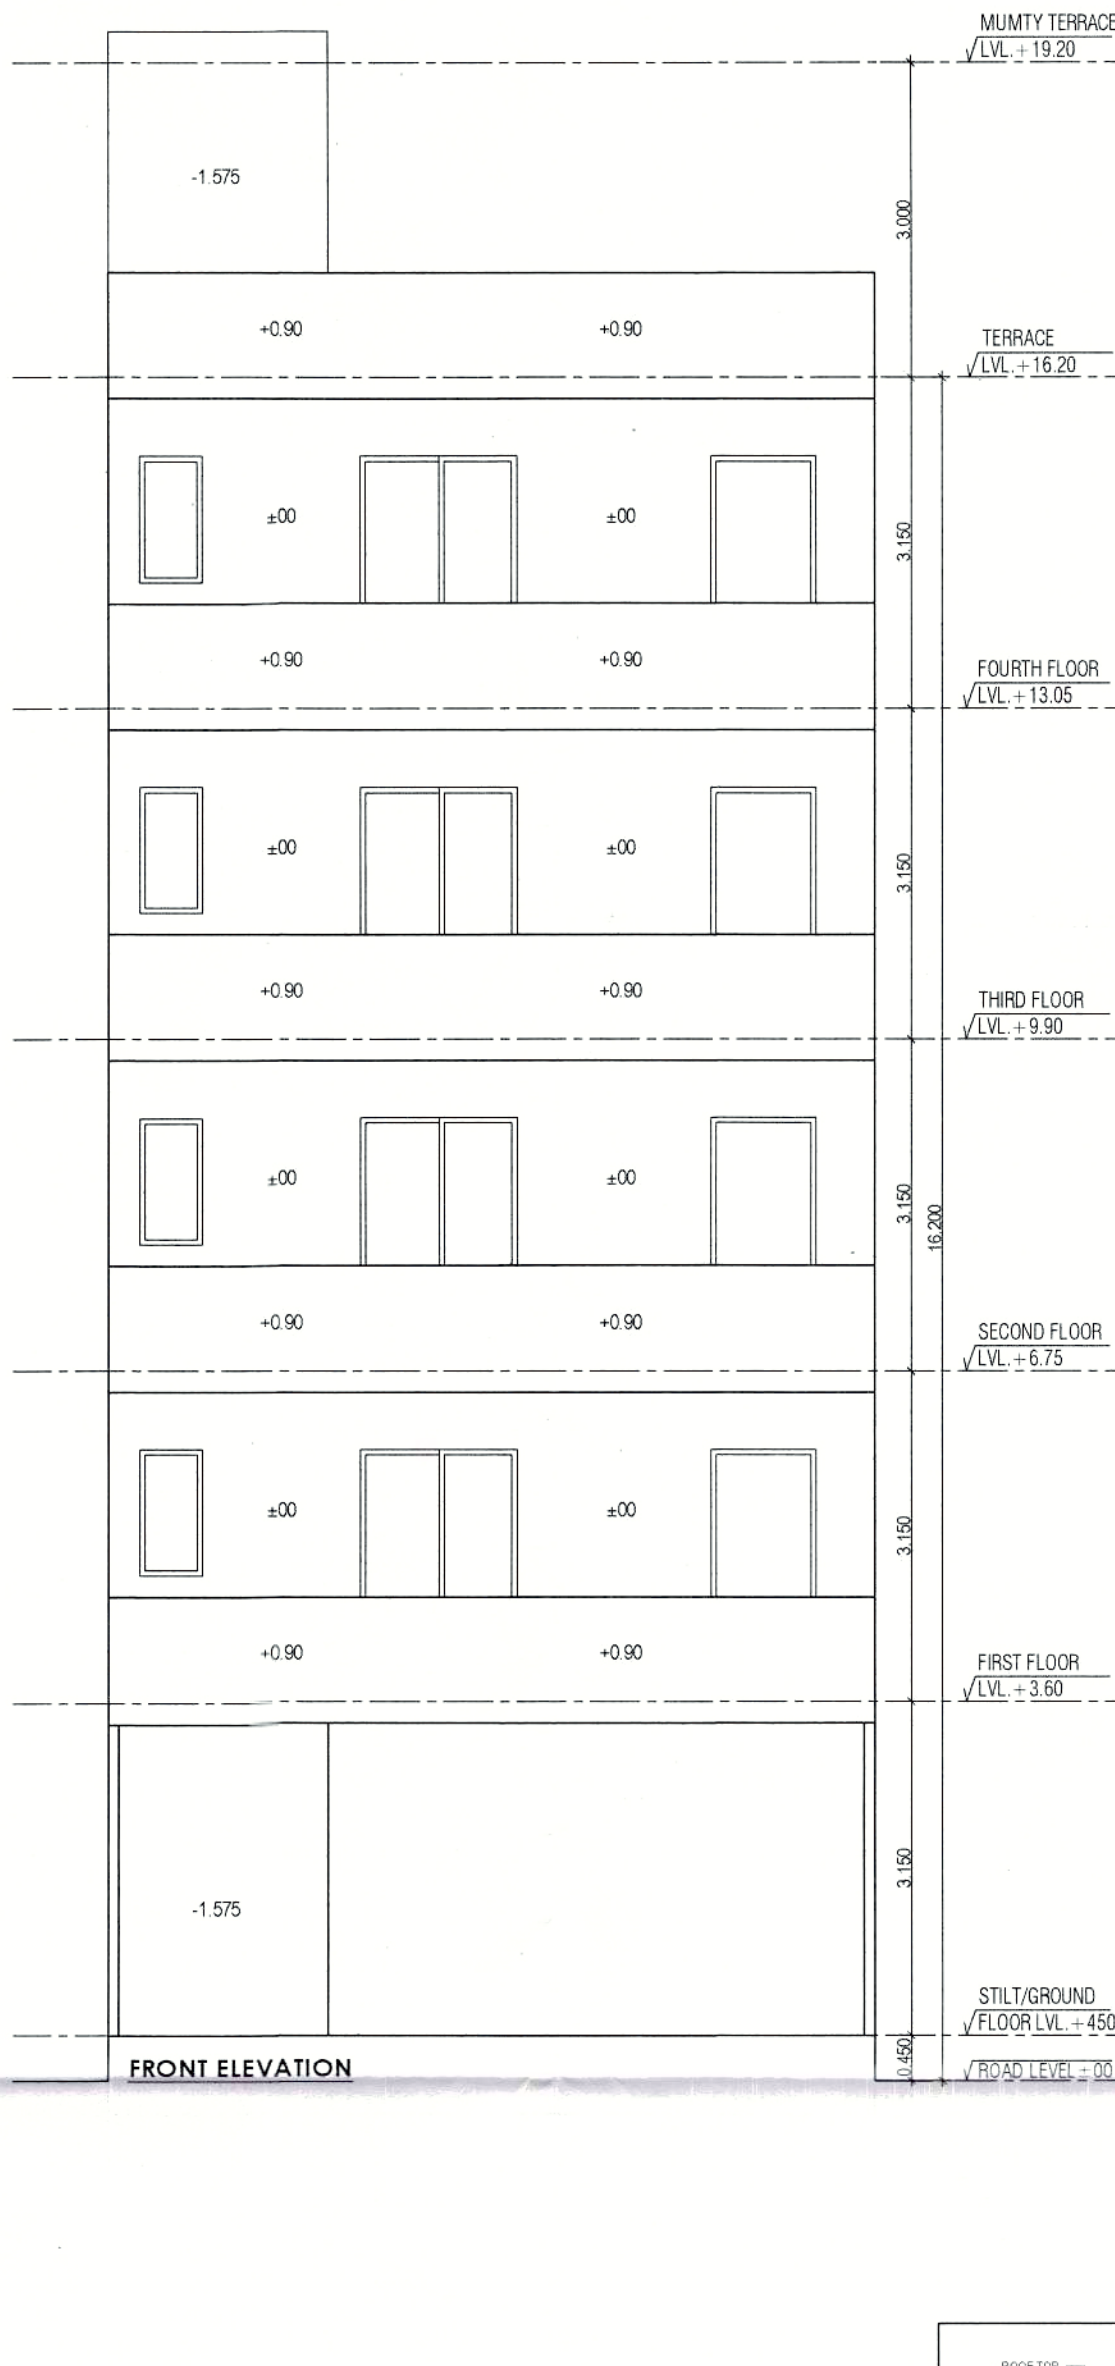

FRONT ELEVATION

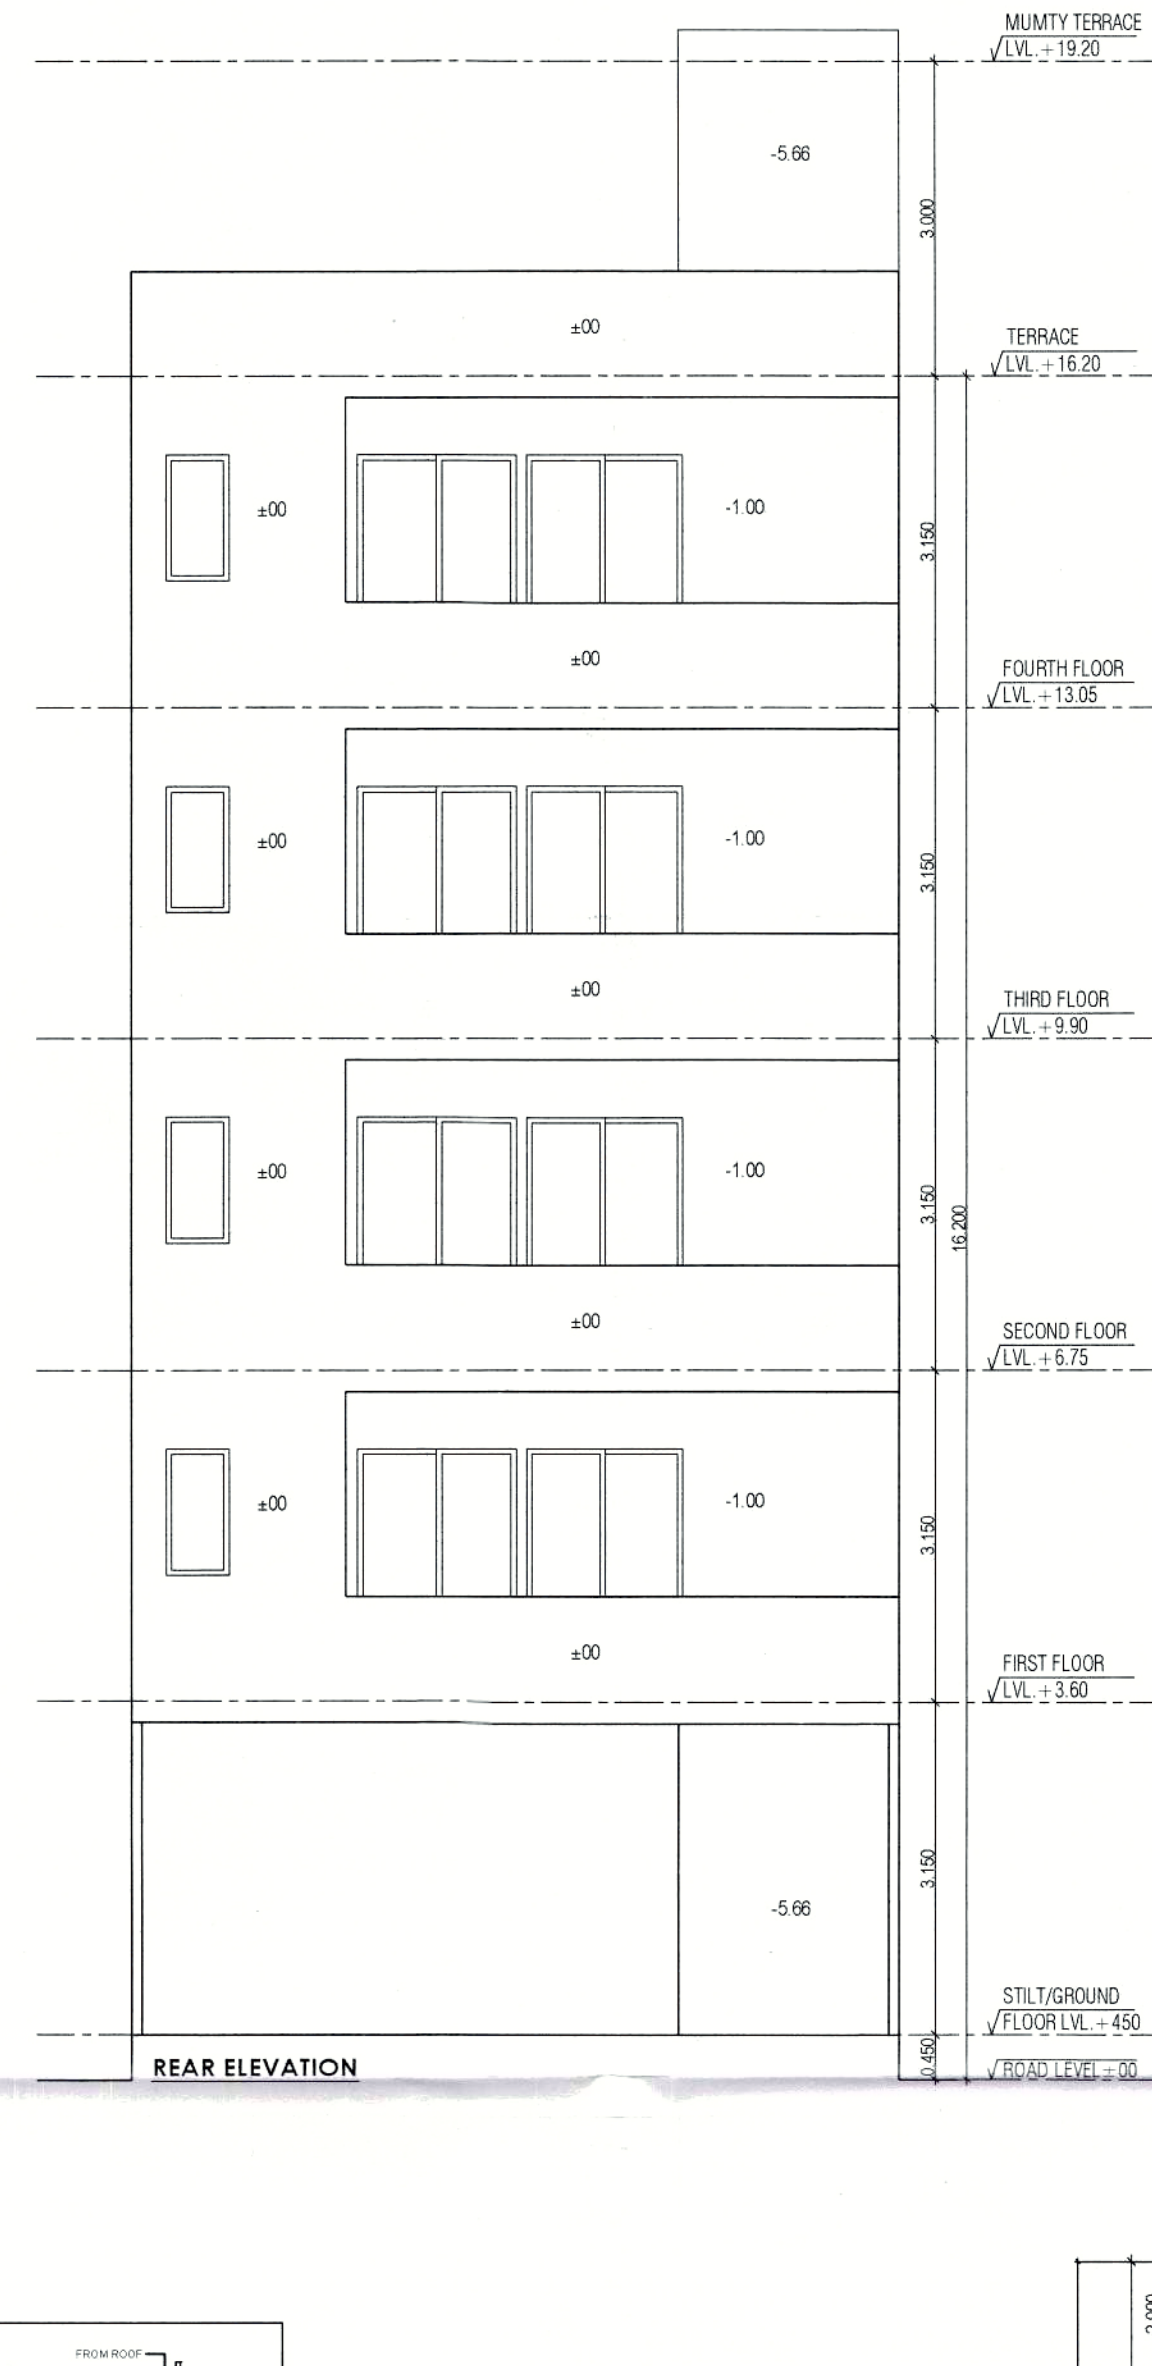


REAR ELEVATION

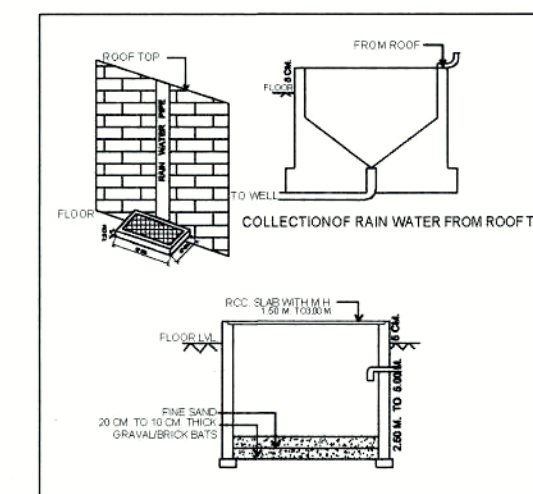


DOOR WINDOW SCHEDULE


Sr. No.	TYPE	WIDTH	HEIGHT	CILL	LINTEL
1	D	1.00	2.40	0.00	2.40
2	D1	0.90	2.40	0.00	2.40
3	D2	0.75	2.40	0.00	2.40
4	SD	1.50	2.40	0.00	2.40
5	W	1.00	1.50	0.90	2.40
6	V	0.60	1.20	1.20	2.40
7	OP	1.00	2.40	0.00	2.40

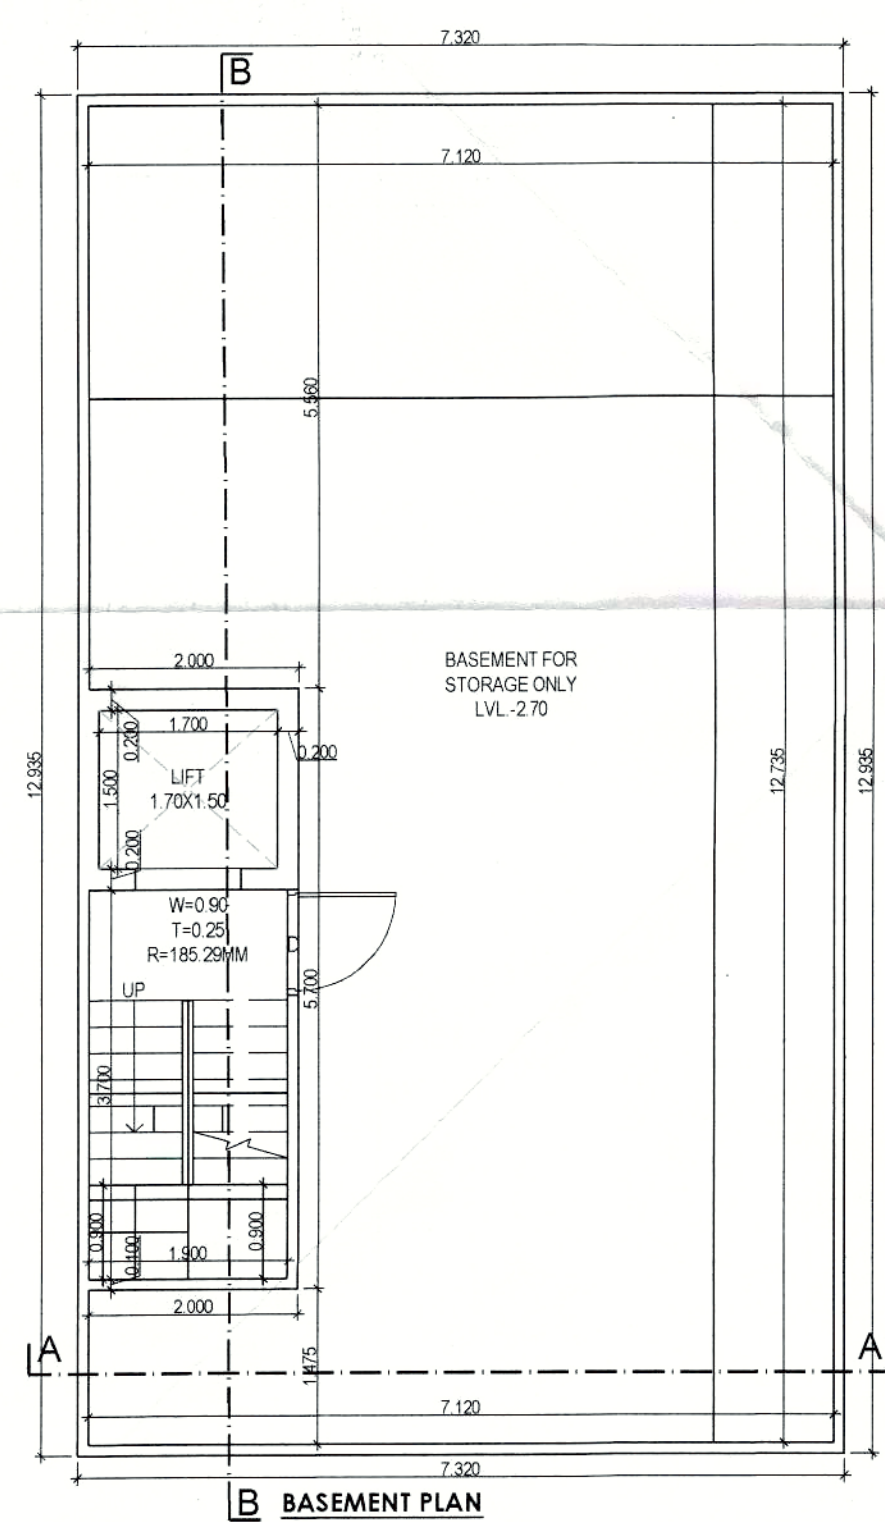


B BASEMENT PLAN

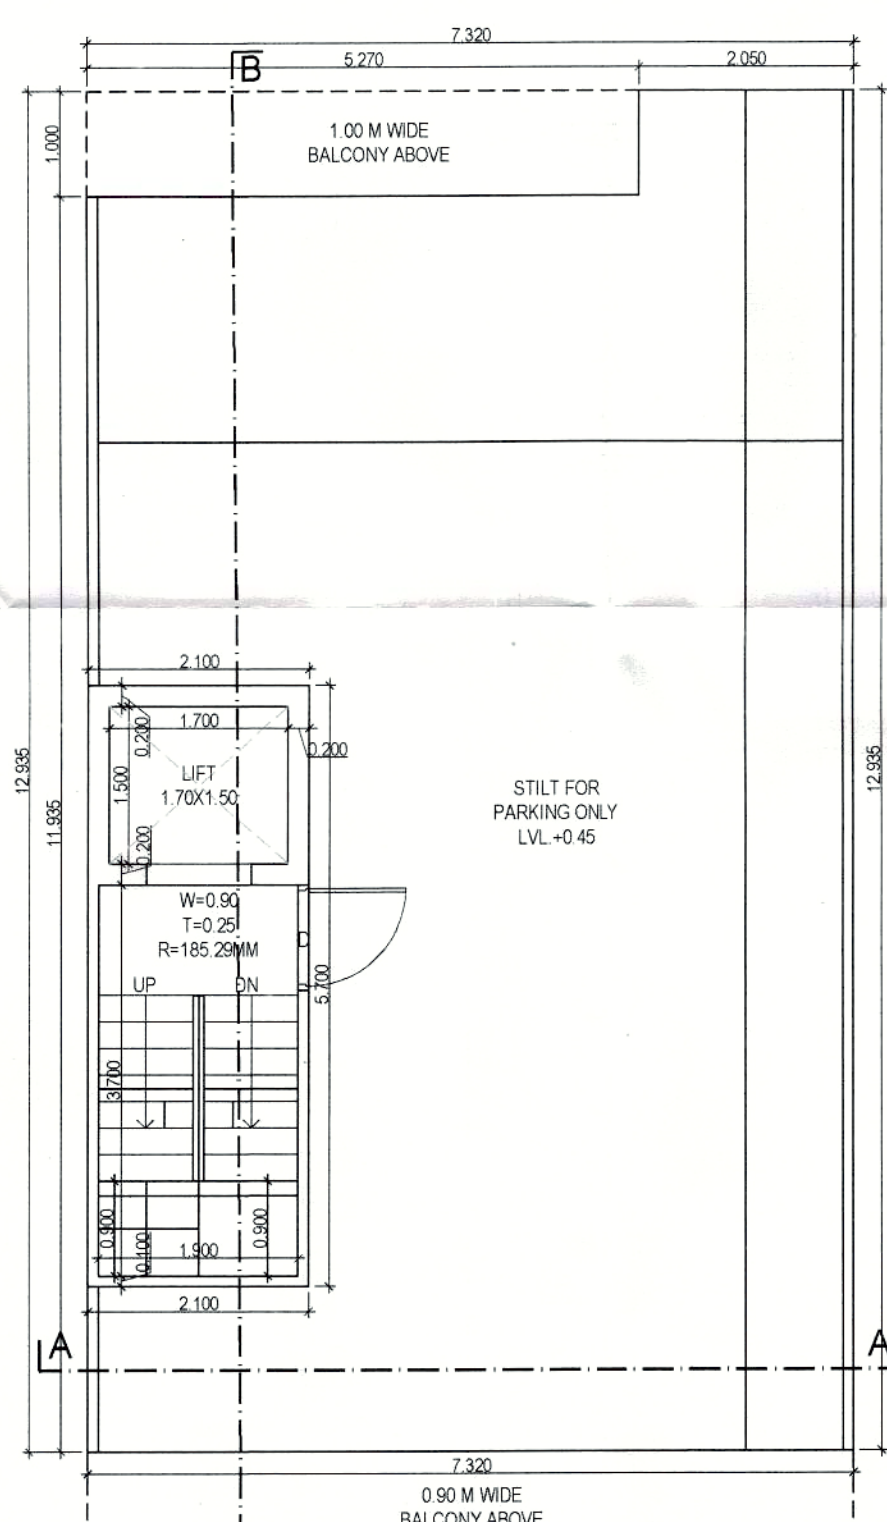


B STILT/GROUND FLOOR PLAN

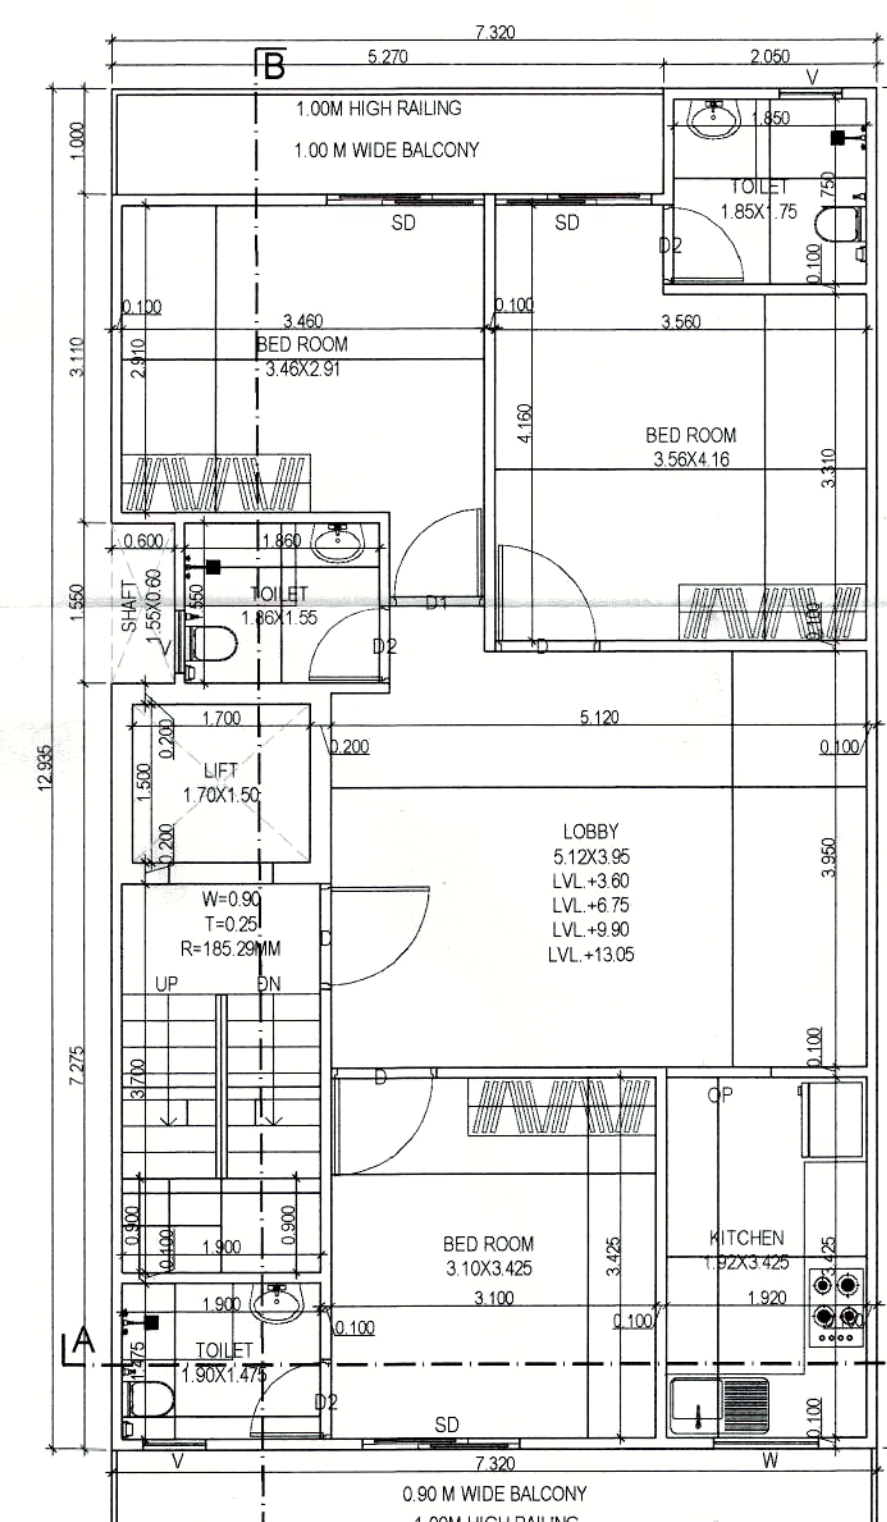

B TYP. FLOOR PLAN (FIRST TO FOURTH)

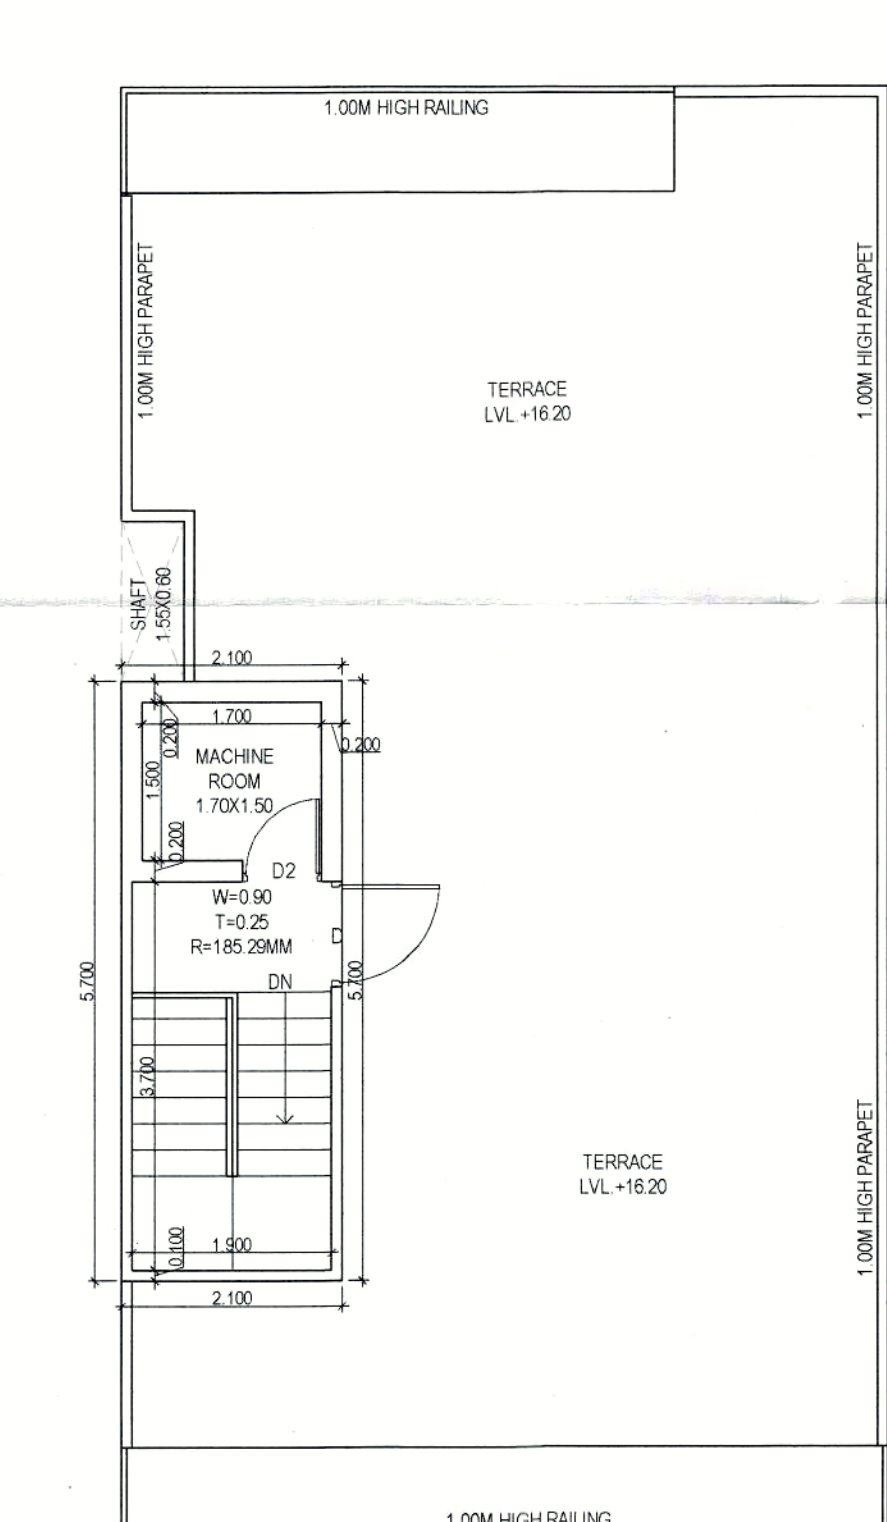

TERRACE PLAN

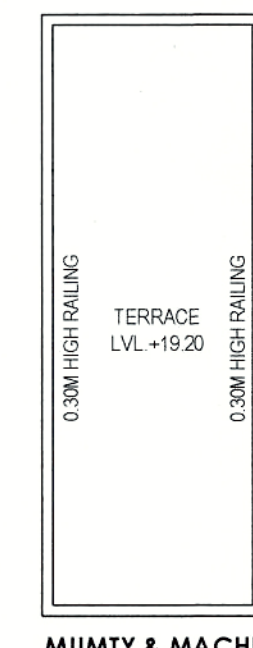

MUMTY & MACHINE ROOM ROOF PLAN

TOTAL PLOT AREA = 7.32X17.00	124.440	SQMT.
PERM. F.A.R. @ 2.00%	248.880	SQMT.
TOTAL PERMISSIBLE FAR WITH PURCHASABLE @ 2.64%	328.522	SQMT.
PERMISSIBLE GROUND COVERAGE @ 75%	93.330	SQMT.

S. No.	COEFF.	WIDTH	LENGTH	NOS.	AREA IN SQMT.
ADDITIONS					
A	1	7.320	12.935	1	94.684
TOTAL BASEMENT AREA = 94.684					

PROPOSED COVERED AREA ON BASEMENT FLOOR					
S. No.	COEFF.	WIDTH	LENGTH	NOS.	AREA IN SQMT.
ADDITIONS					
A	1	7.320	12.935	1	94.684
TOTAL ADDITIONS (X) = 94.684					
DEDUCTIONS					
1	1	5.270	1.000	1	5.270
TOTAL DEDUCTIONS (Y) = 5.270					
TOTAL GROUND COVERAGE AREA (X - Y) = 89.414					

PROPOSED GROUND FLOOR (F.A.R.)					
S. No.	COEFF.	WIDTH	LENGTH	NOS.	AREA IN SQMT.
ADDITIONS					
F1	1	2.100	5.700	1	11.970
TOTAL ADDITIONS = 11.970					
PROPOSED STILT AREA (A1 - B1) = 77.444					

PROPOSED COVERED AREA ON FIRST FLOOR					
S. No.	COEFF.	WIDTH	LENGTH	NOS.	AREA IN SQMT.
ADDITIONS					
A	1	7.320	12.935	1	94.684
TOTAL ADDITIONS (X) = 94.684					
DEDUCTIONS					
1	1	5.270	1.000	1	5.270
2	1	0.600	1.550	1	0.930
3	1	1.700	1.500	1	2.550
4	1	1.900	3.700	1	7.030
TOTAL DEDUCTIONS (Y) = 15.780					
TOTAL AREA (X - Y) = 78.904					

PROPOSED COVERED AREA ON SECOND FLOOR					
S. No.	COEFF.	WIDTH	LENGTH	NOS.	AREA IN SQMT.
ADDITIONS					
A	1	7.320	12.935	1	94.684
TOTAL ADDITIONS (X) = 94.684					
DEDUCTIONS					
1	1	5.270	1.000	1	5.270
2	1	0.600	1.550	1	0.930
3	1	1.700	1.500	1	2.550
4	1	1.900	3.700	1	7.030
TOTAL DEDUCTIONS (Y) = 15.780					
TOTAL AREA (X - Y) = 78.904					


PROPOSED COVERED AREA ON THIRD FLOOR					
S. No.	COEFF.	WIDTH	LENGTH	NOS.	AREA IN SQMT.
ADDITIONS					
A	1	7.320	12.935	1	94.684
TOTAL ADDITIONS (X) = 94.684					
DEDUCTIONS					
1	1	5.270	1.000	1	5.270
2	1	0.600	1.550	1	0.930
3	1	1.700	1.500	1	2.550
4	1	1.900	3.700	1	7.030
TOTAL DEDUCTIONS (Y) = 15.780					
TOTAL AREA (X - Y) = 78.904					

PROPOSED COVERED AREA ON FOURTH FLOOR					
S. No.	COEFF.	WIDTH	LENGTH	NOS.	AREA IN SQMT.
ADDITIONS					
A	1	7.320	12.935	1	94.684
TOTAL ADDITIONS (X) = 94.684					
DEDUCTIONS					
1	1	5.270	1.000	1	5.270
2	1	0.600	1.550	1	0.930
3	1	1.700	1.500	1	2.550
4	1	1.900	3.700	1	7.030
TOTAL DEDUCTIONS (Y) = 15.780					
TOTAL AREA (X - Y) = 78.904					

PROPOSED LESS STAIRCASE & LIFT (NON FAR)					
S. No.	COEFF.	WIDTH	LENGTH	NOS.	AREA IN SQMT.
ADDITIONS					
1	1	1.700	1.500	4	10.200
2	1	1.900	3.700	4	28.120
TOTAL AREA = 38.320					

PROPOSED MUMTY AREA (NON FAR)					
S. No.	COEFF.	WIDTH	LENGTH	NOS.	AREA IN SQMT.
ADDITIONS					
1	1	2.100	5.700	1	11.970
TOTAL MUMTY AREA = 11.970					

TOTAL BUILTUP AREA (BASEMENT+STILT+TOTAL FAR+LESS STAIR & LIFT+MUMTY)	550.005
---	---------

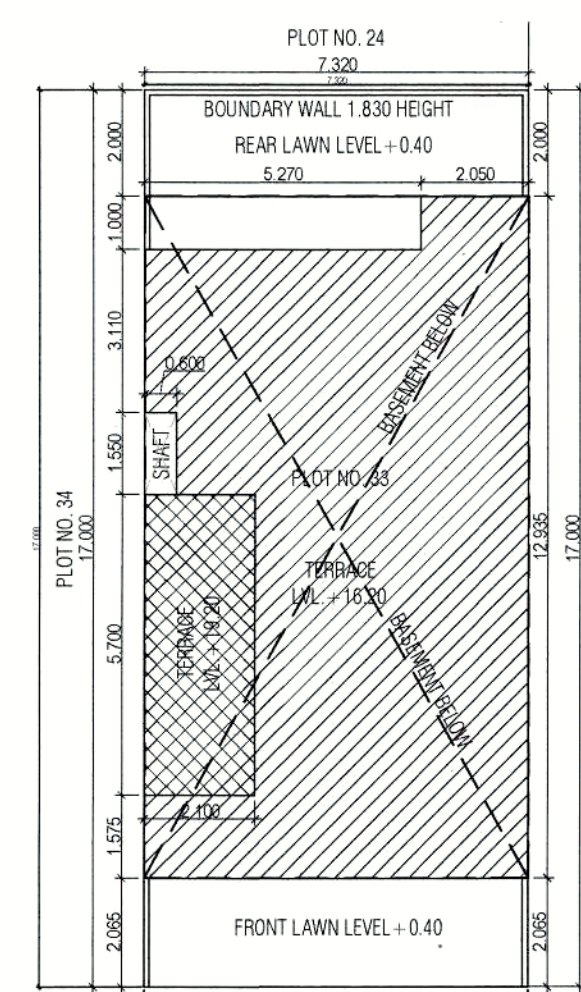

STREET 9.00 METER WIDE
ROAD LEVEL = 00
NOTE: GATE & B. WALL AS PER GOVT. STD. DESIGN
SITE PLAN SCALE: 1:100

PROPOSED BUILDING PLAN OF RESIDENTIAL PLOT NO. 33 IN VILLAGE - NAURANPUR, SECTOR-78, TEH.-MANESAR, DISTT. - GURGAON BELONGING TO - MR. SATPAL SINGH S/o SISHRAM

ARCHITECT'S/SUPERVISOR SEAL & SIGNATURE: *Navin Sharma*
OWNER/AUTH. SIGN.

Scale: 1:50
Drawing Title: SUBMISSION DRAWING (PLOT NO. 33)
Drawing No: A-01