




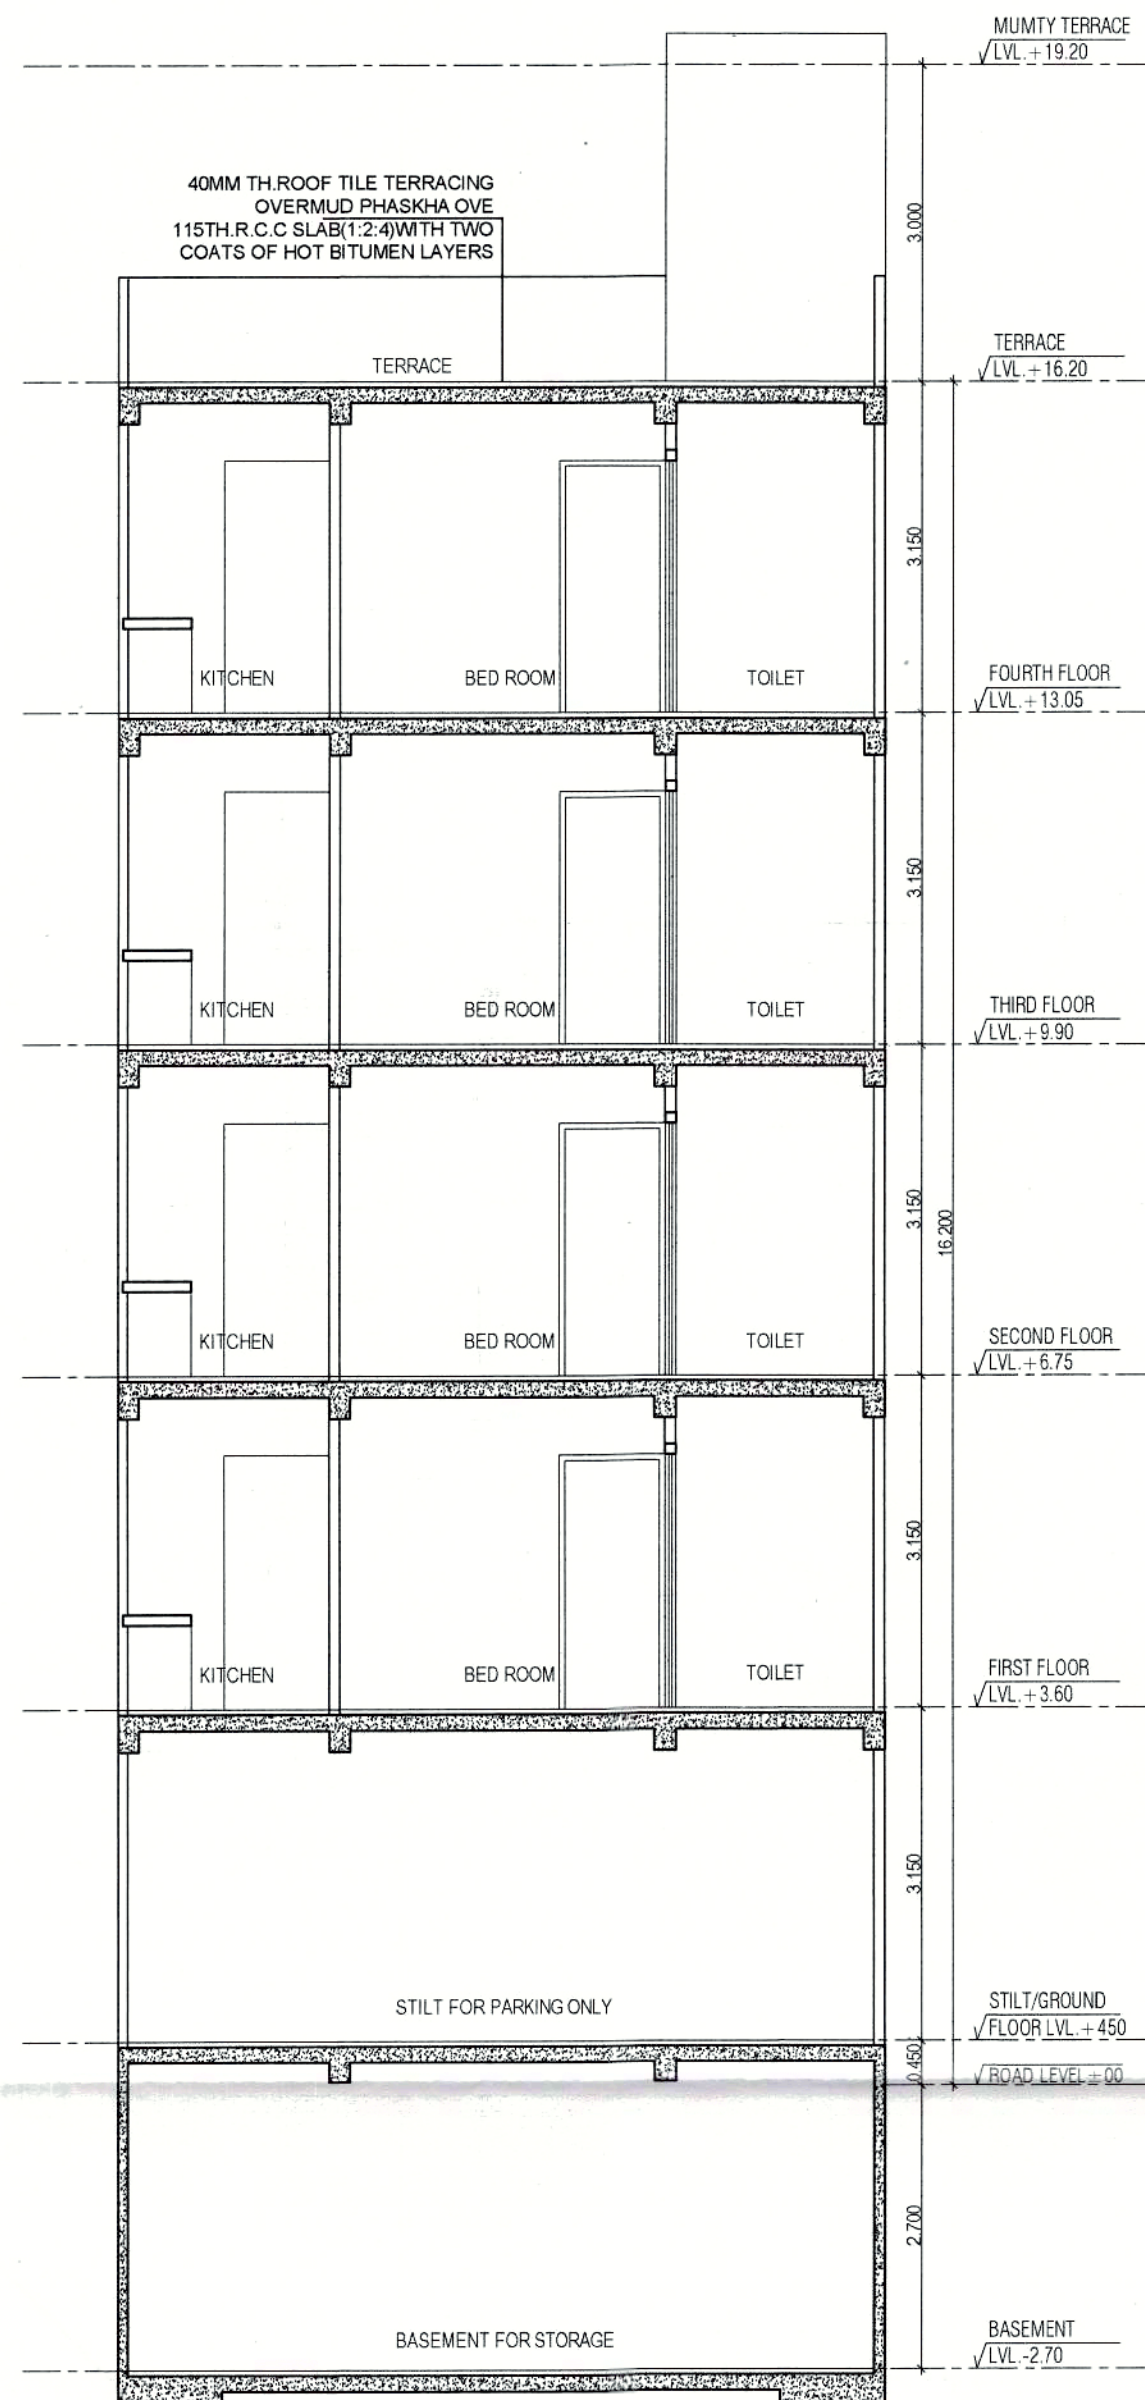


SECTION A-A

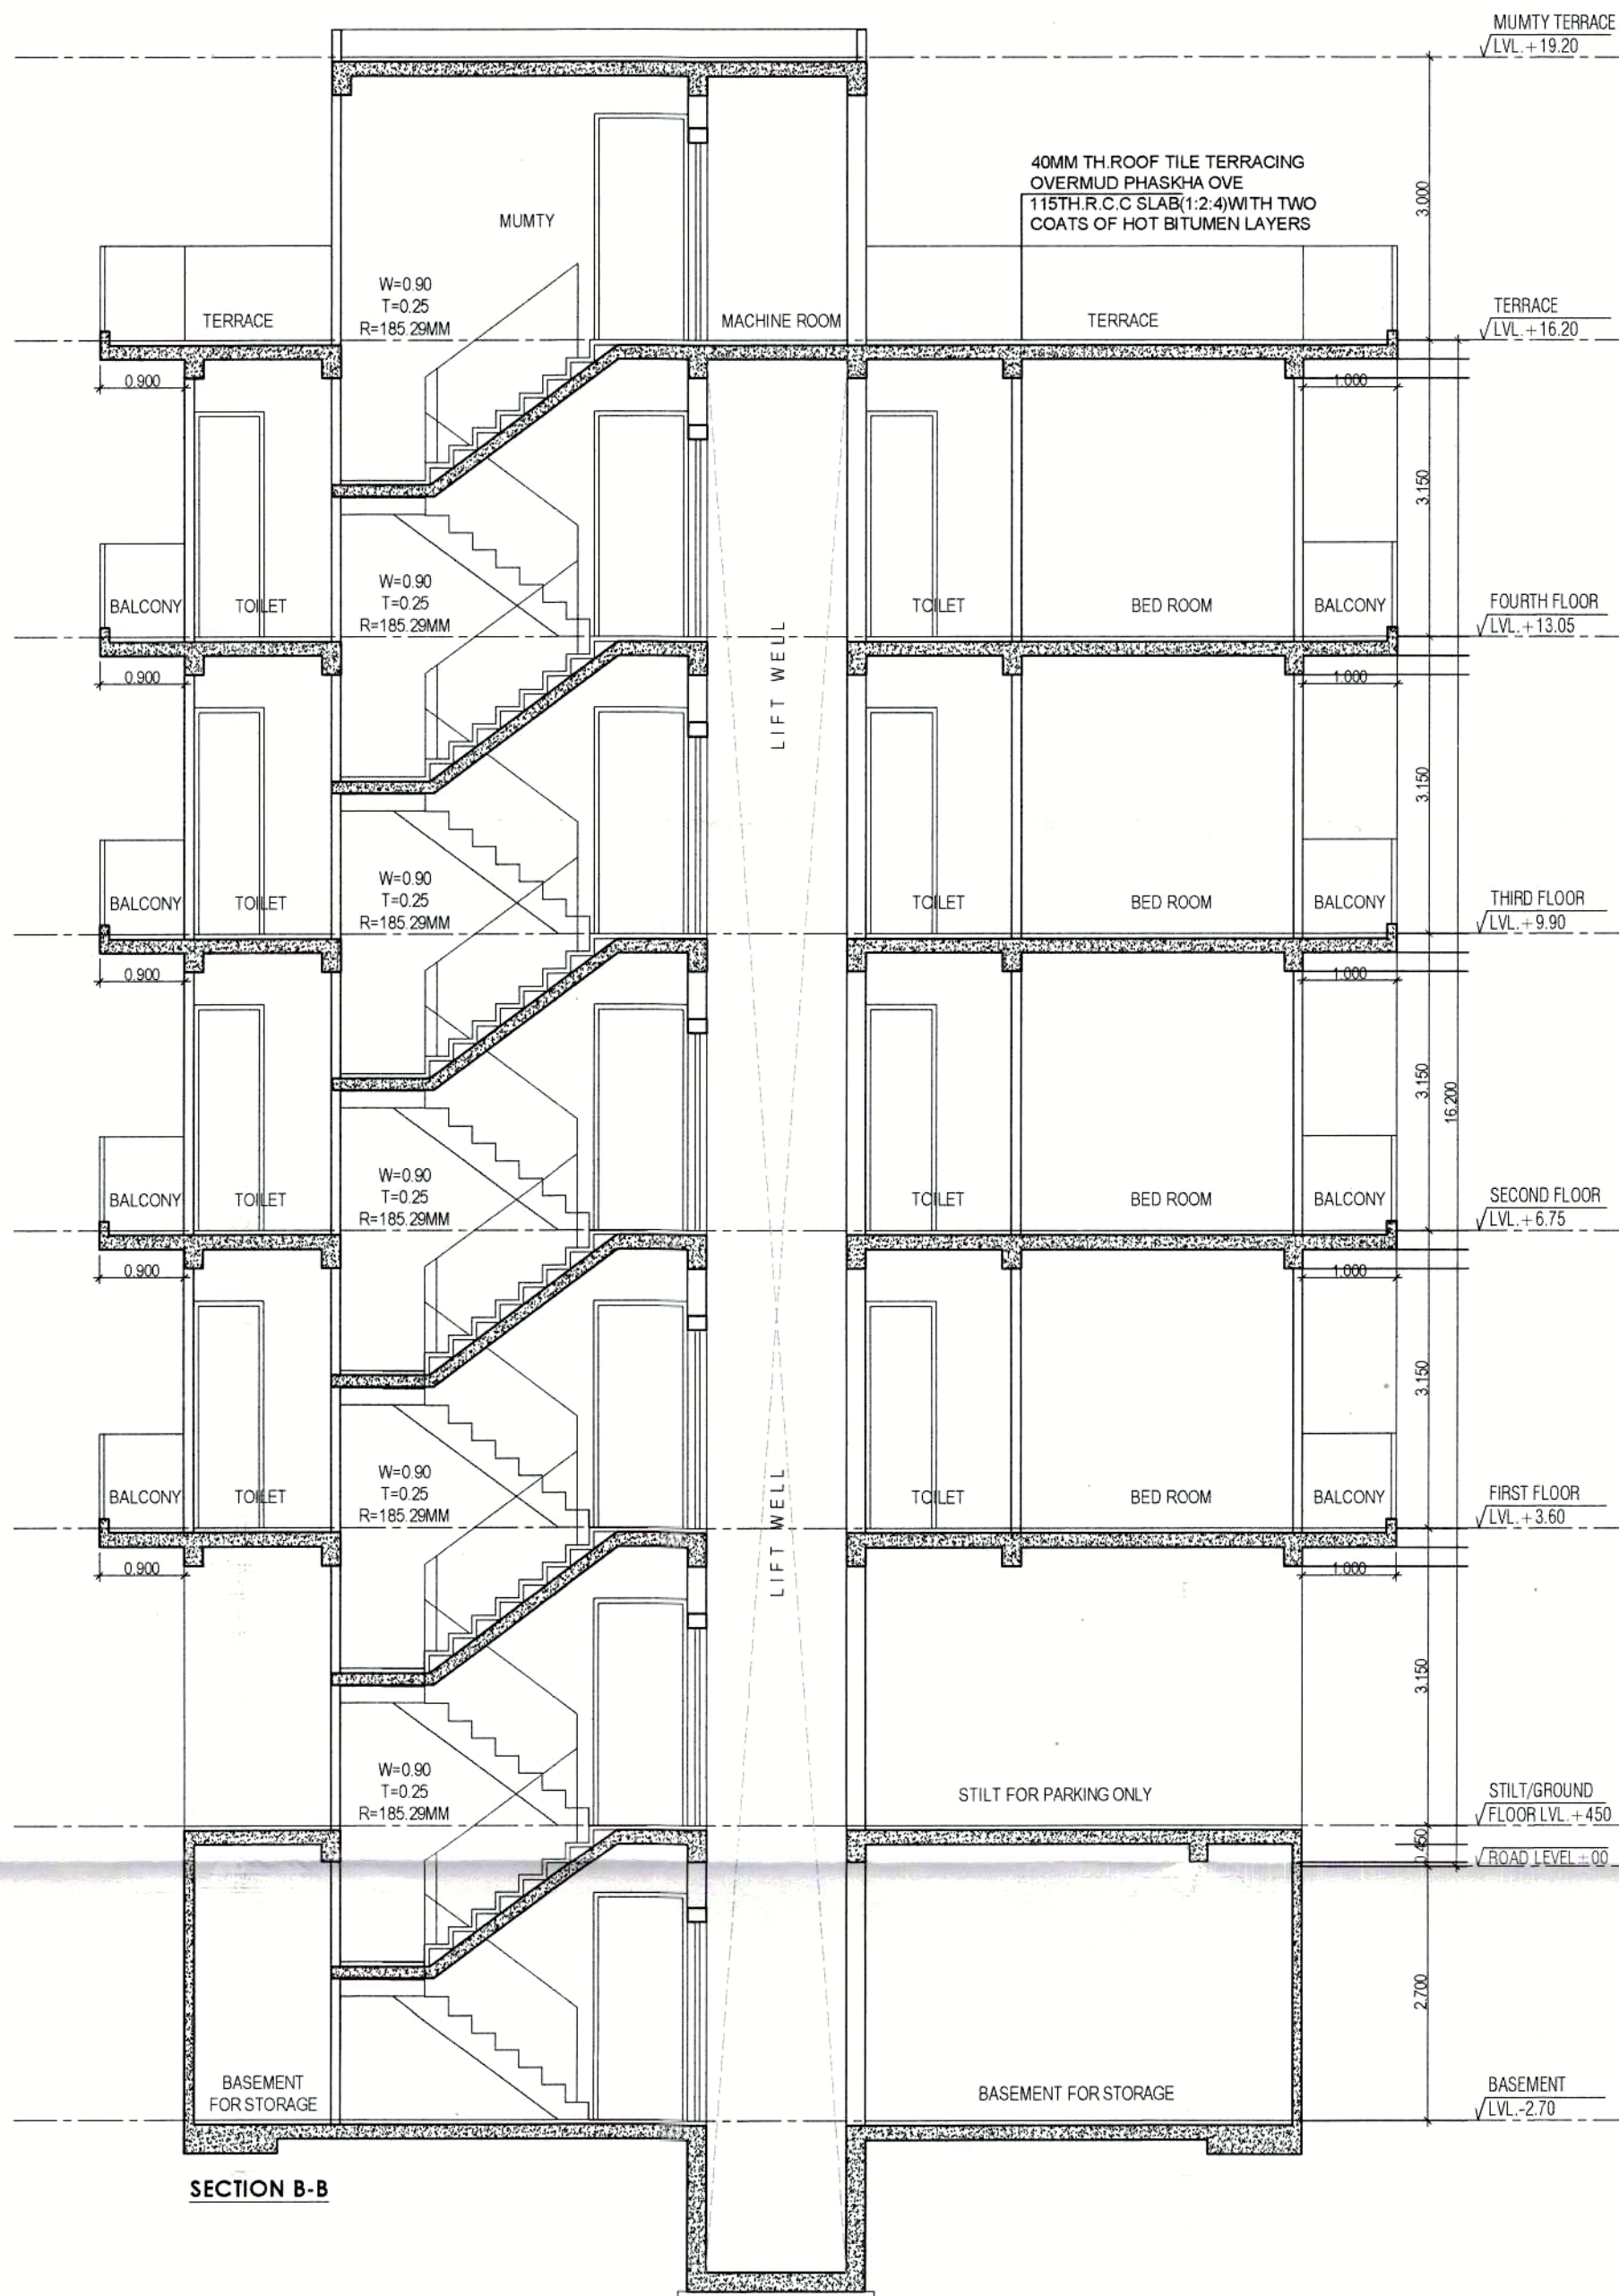


SECTION B-B

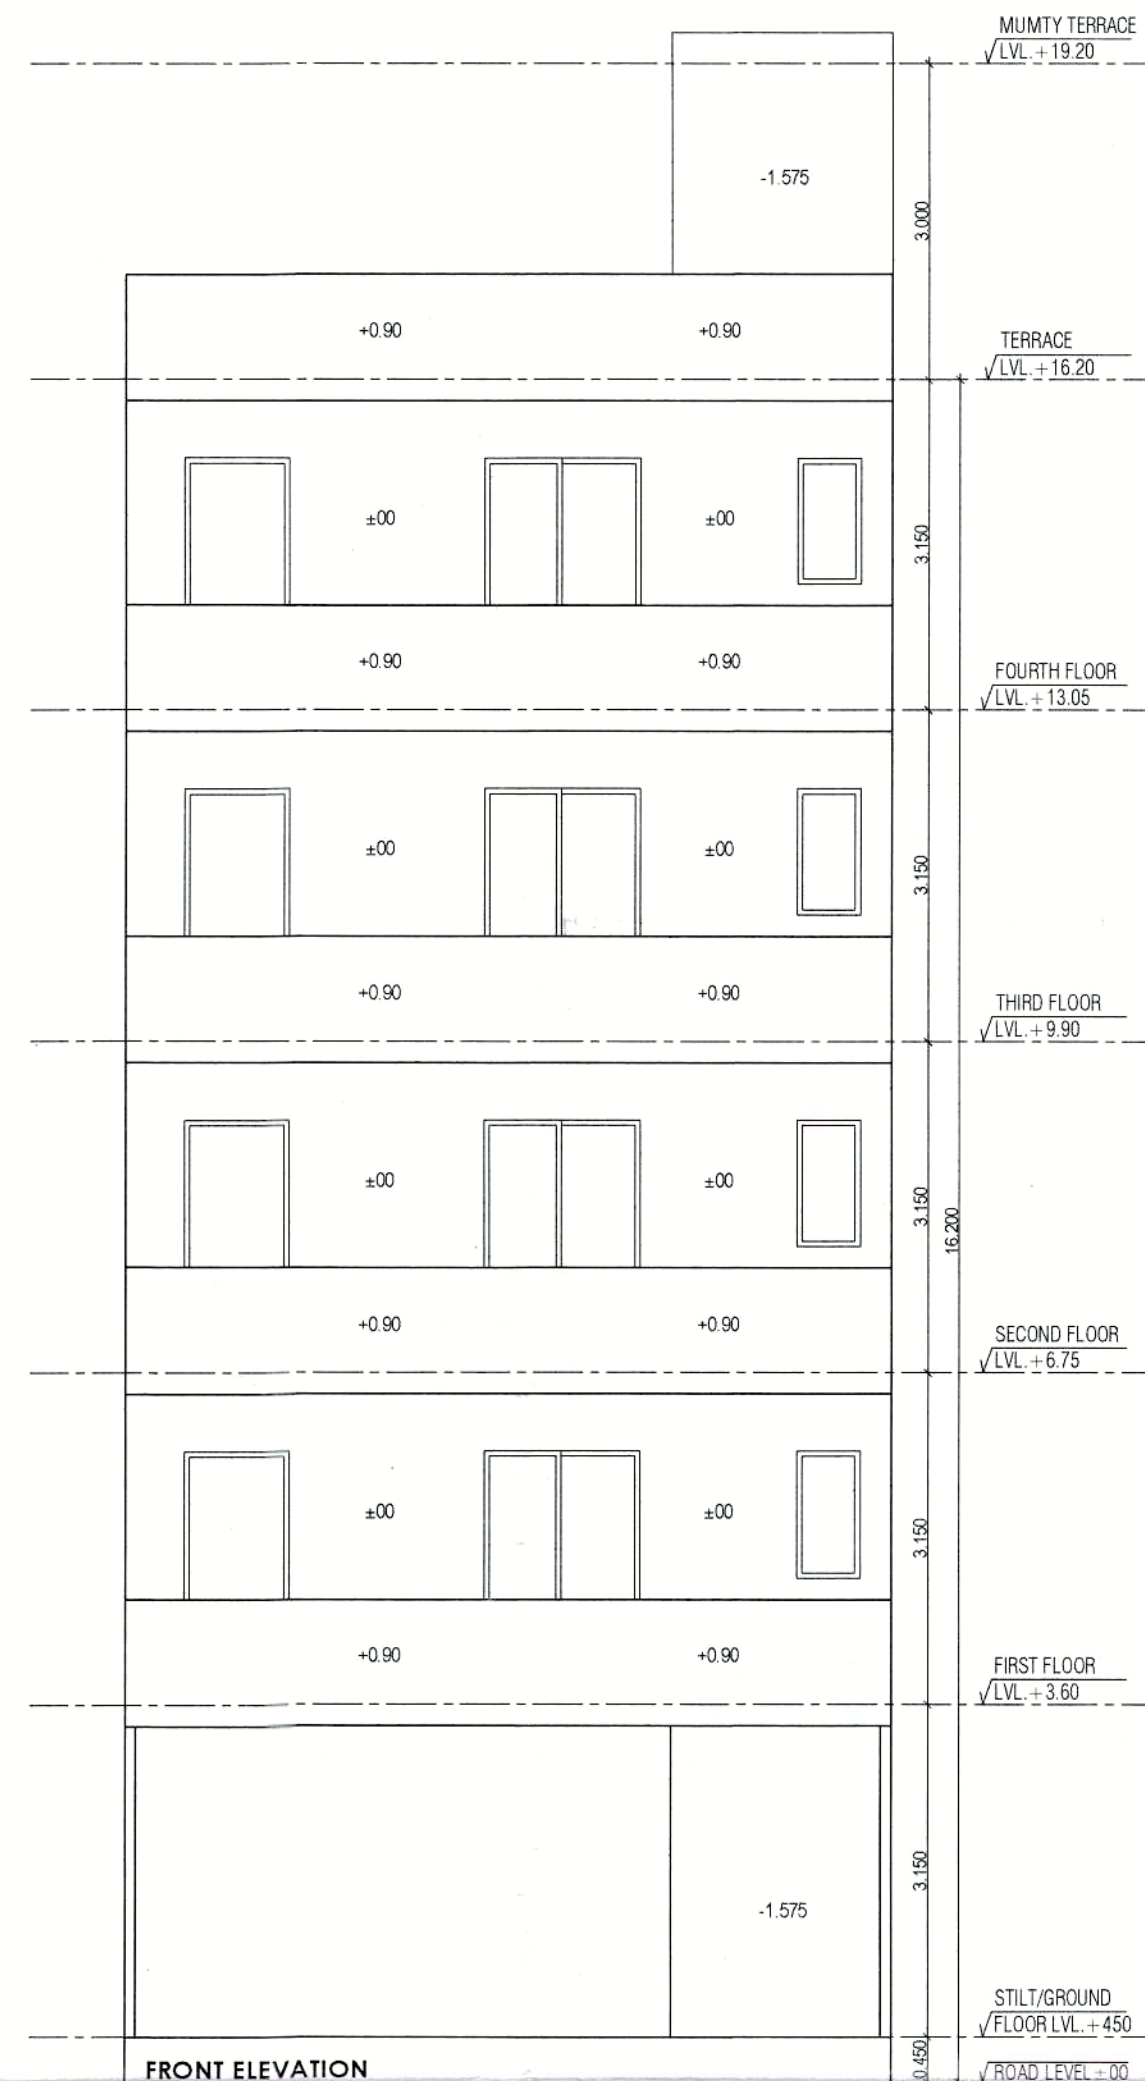

FRONT ELEVATION

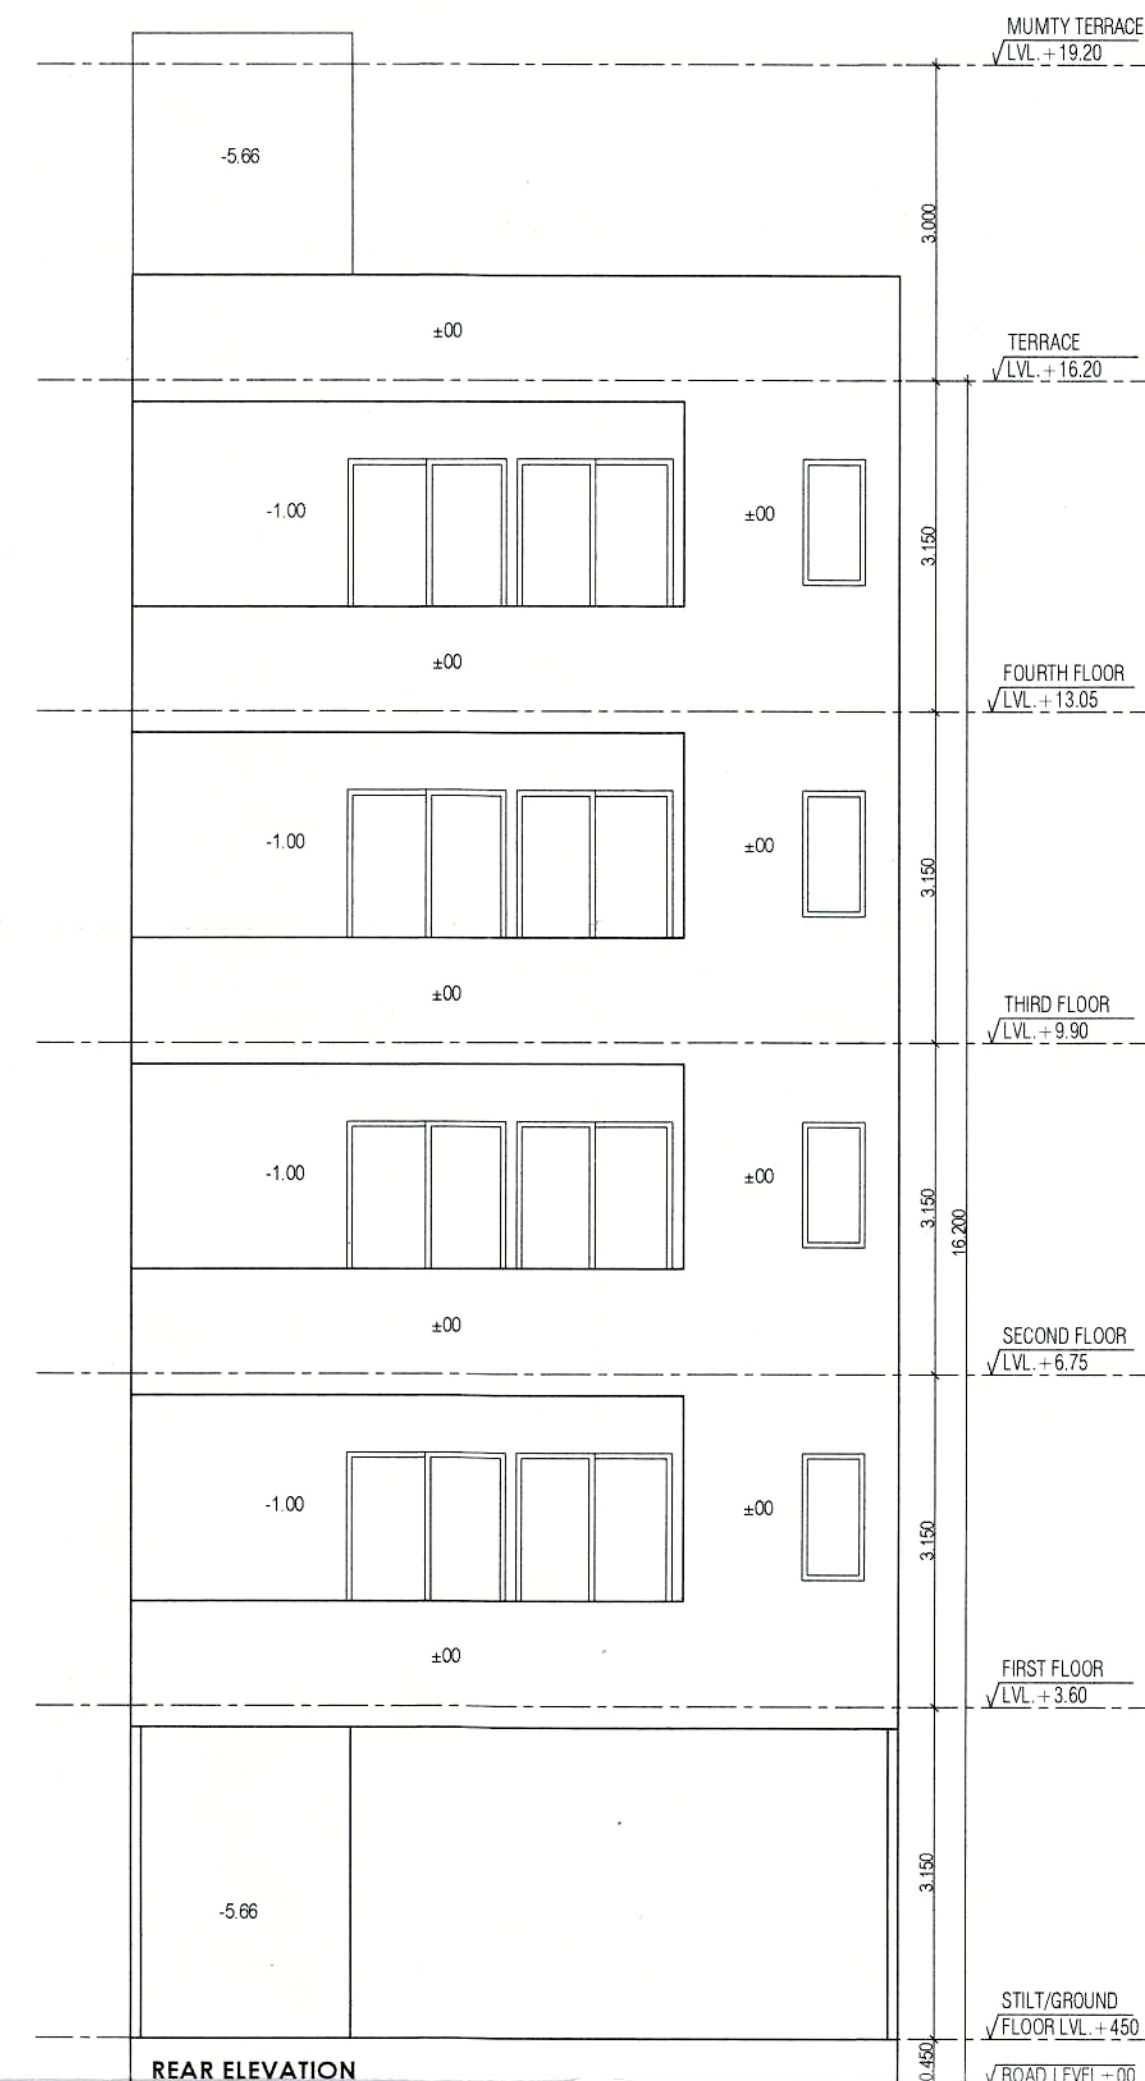


REAR ELEVATION

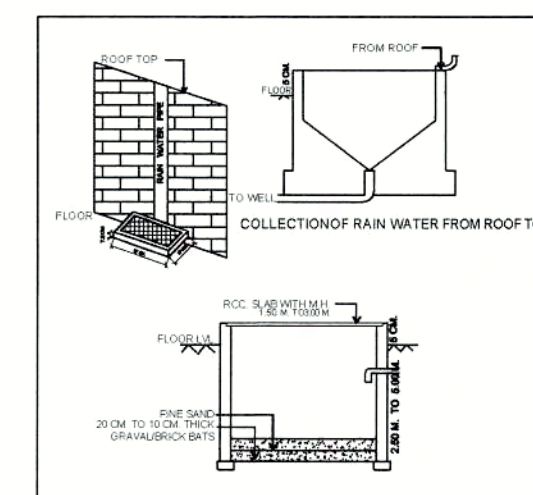


DOOR WINDOW SCHEDULE


Sr. No.	TYPE	WIDTH	HEIGHT	CILL	LINTEL
1	D	1.00	2.40	0.00	2.40
2	D1	0.90	2.40	0.00	2.40
3	D2	0.75	2.40	0.00	2.40
4	SD	1.50	2.40	0.00	2.40
5	W	1.00	1.50	0.90	2.40
6	V	0.80	1.20	1.20	2.40
7	OP	1.00	2.40	0.00	2.40

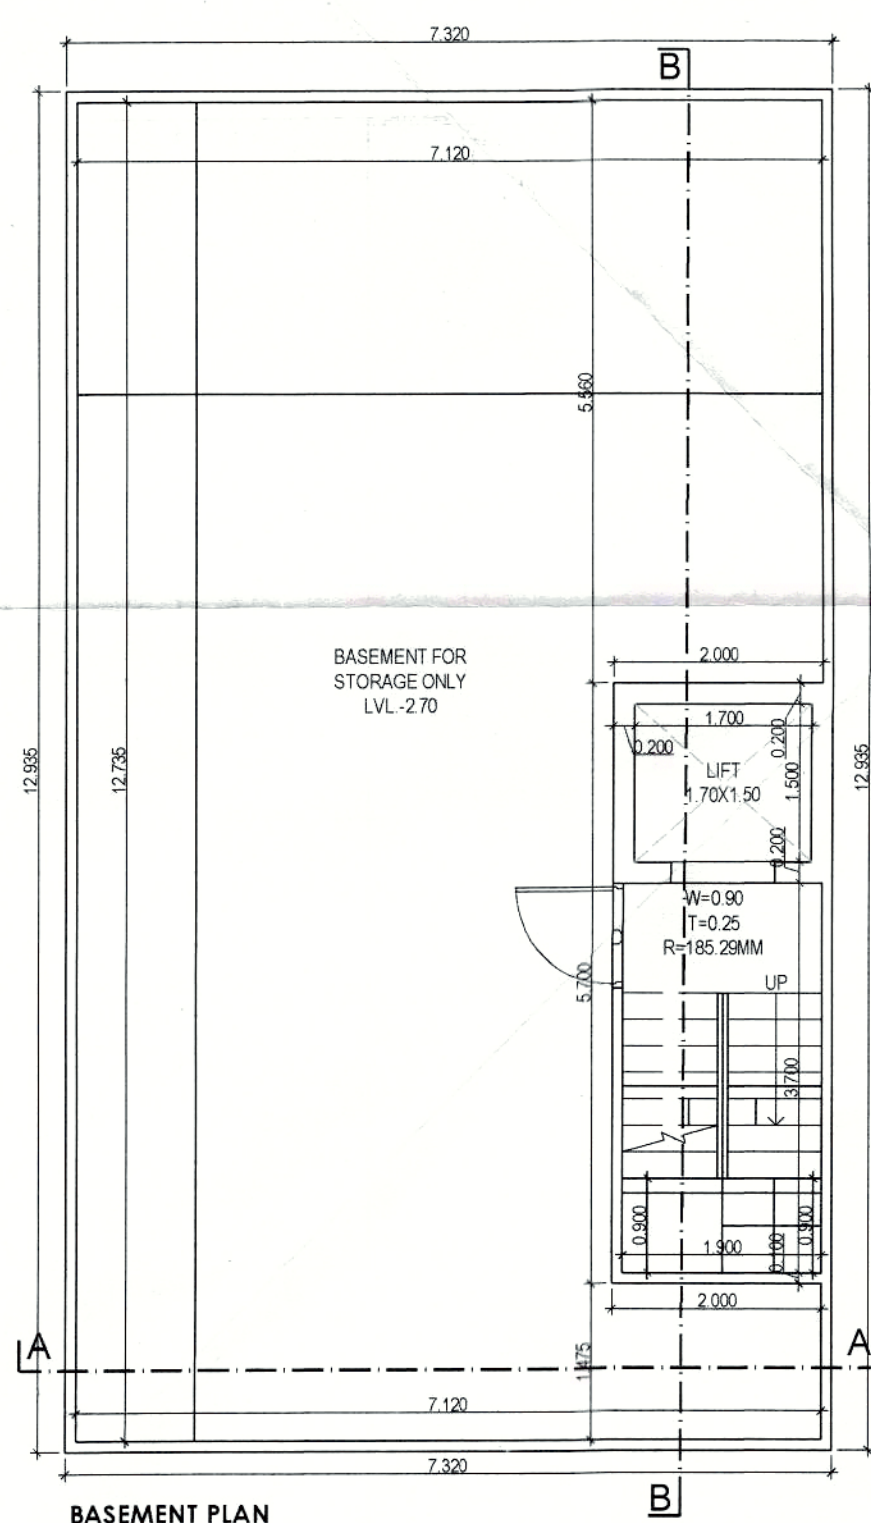


BASEMENT PLAN

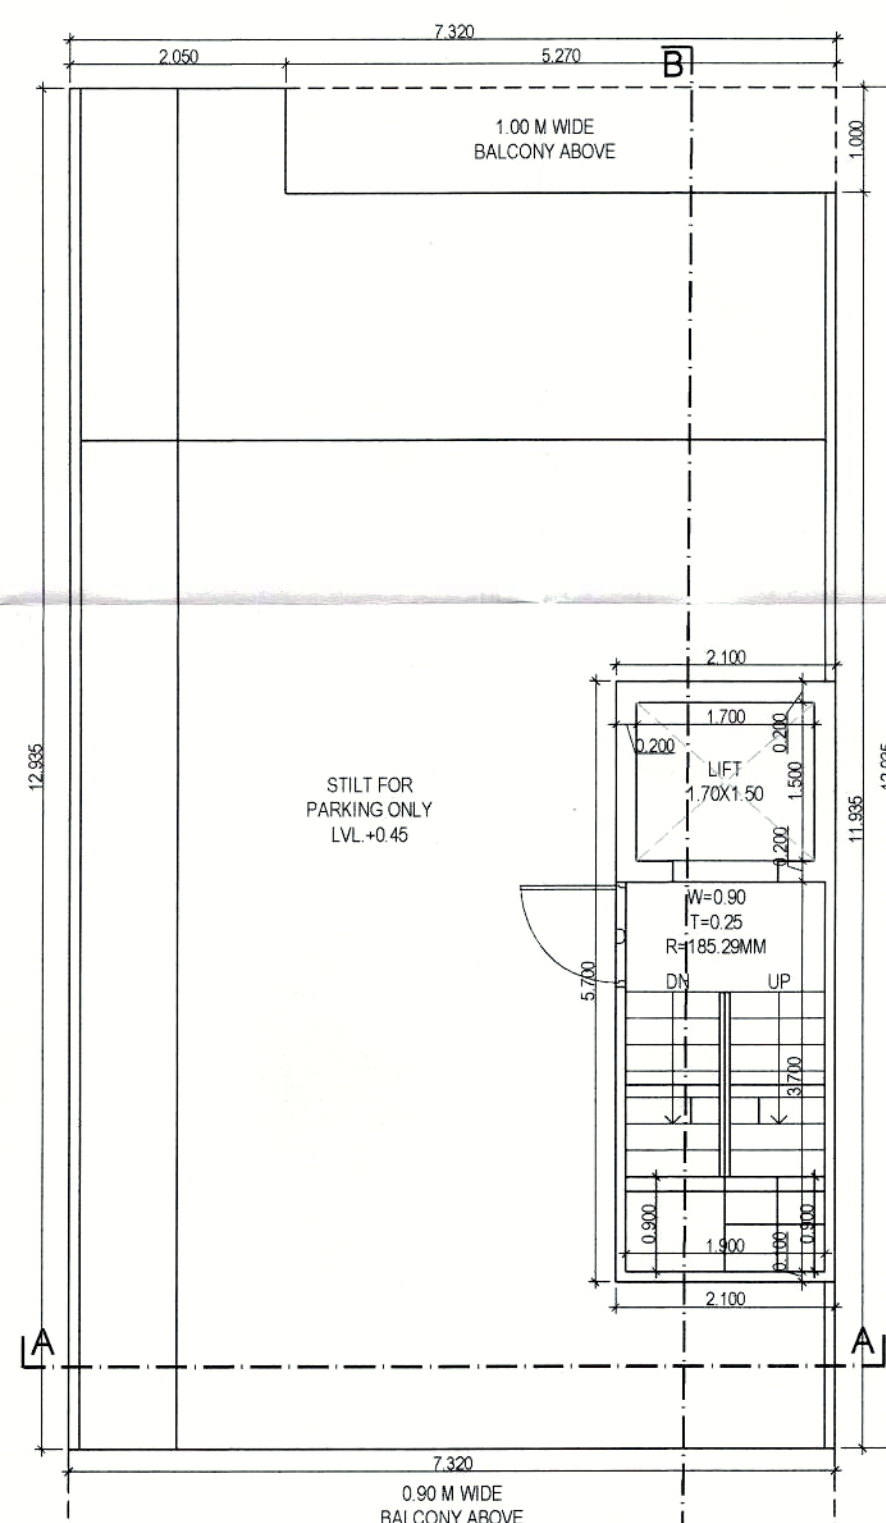


STILT/GROUND FLOOR PLAN

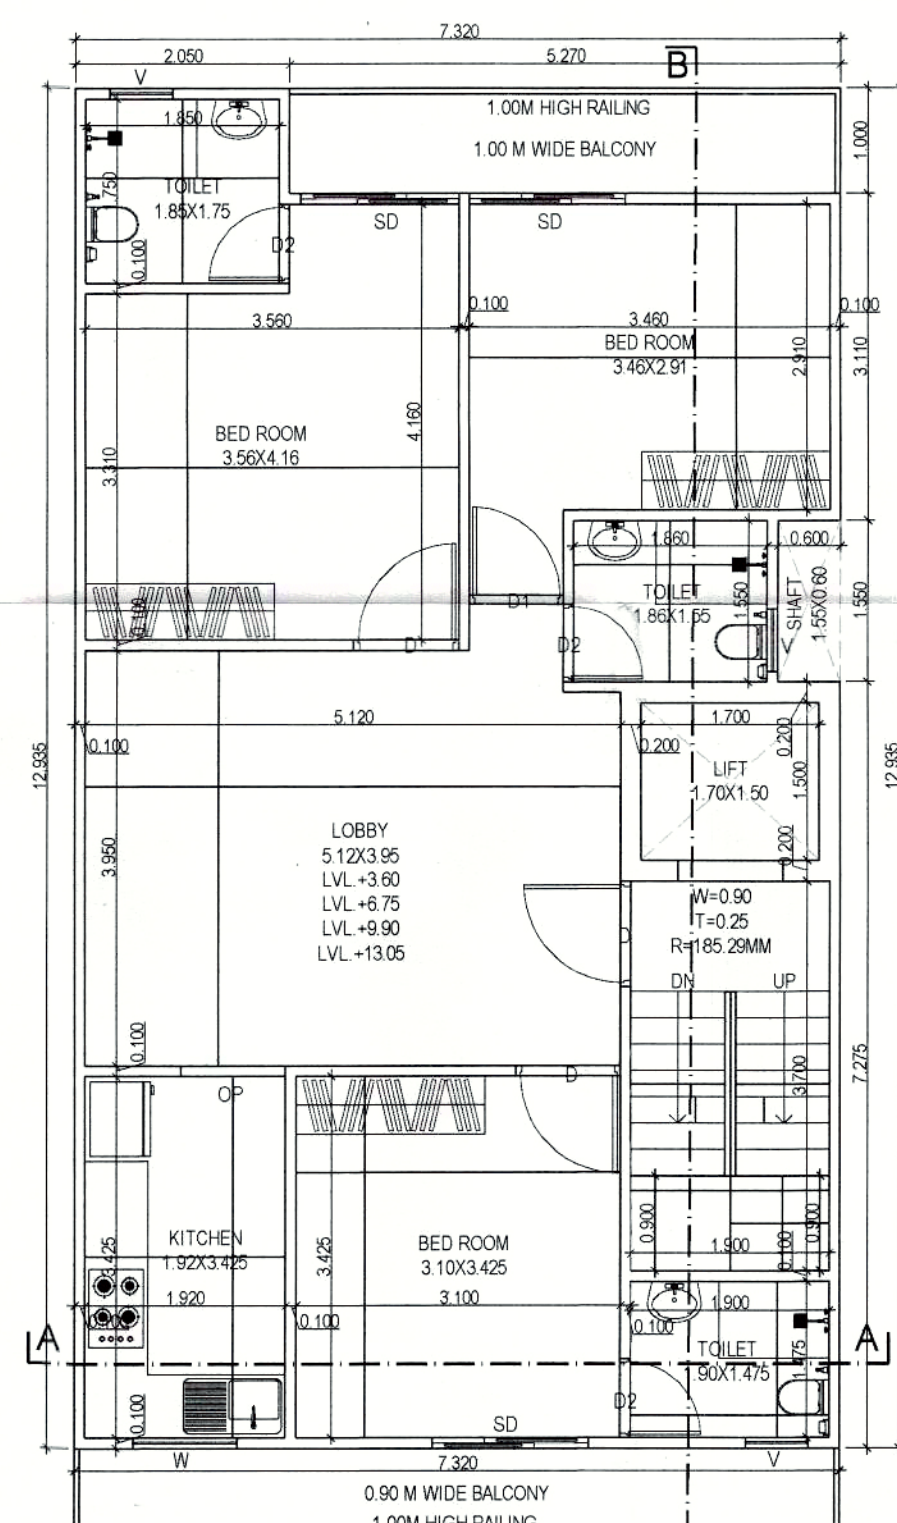


TYP. FLOOR PLAN
(FIRST TO FOURTH)

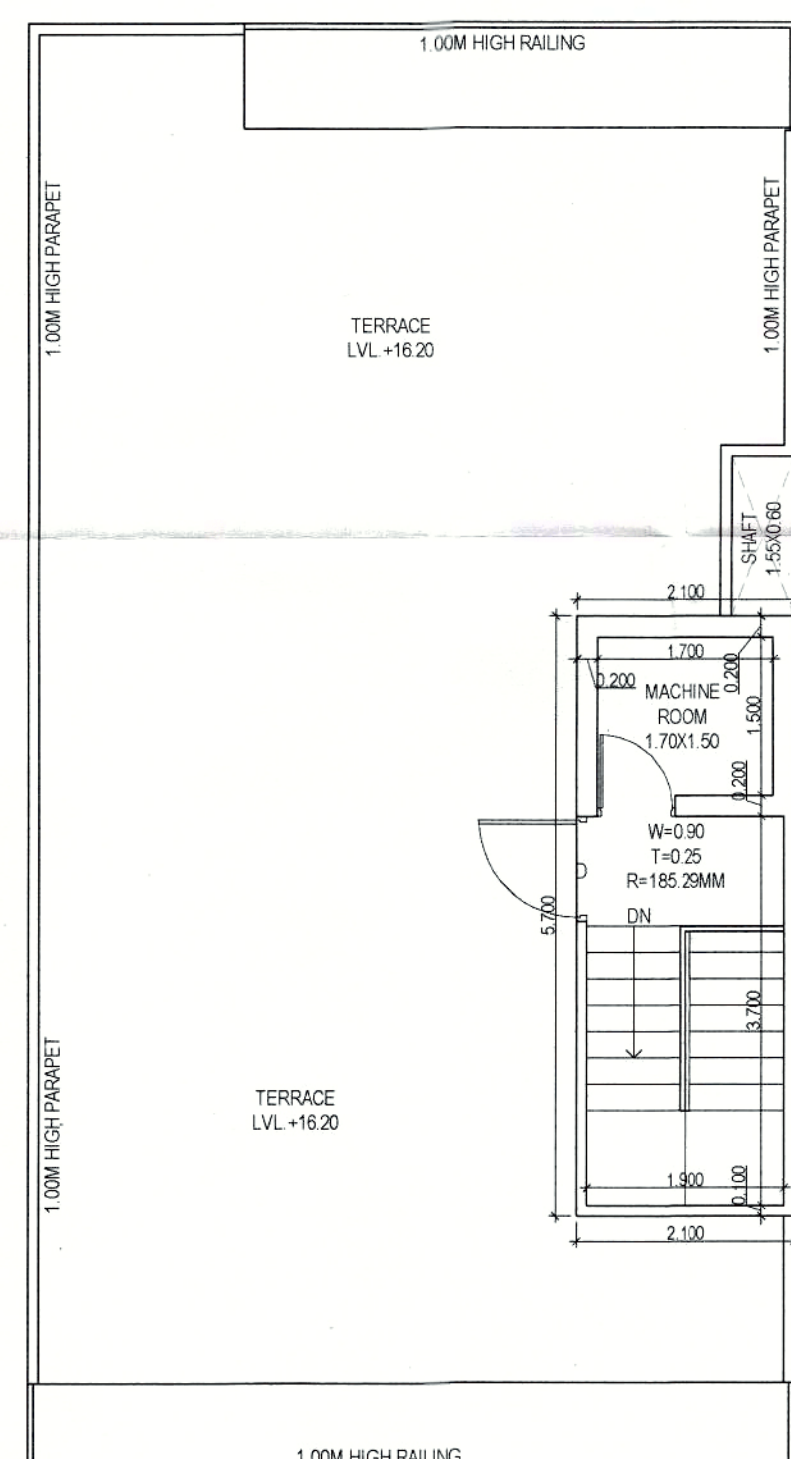

TERRACE PLAN

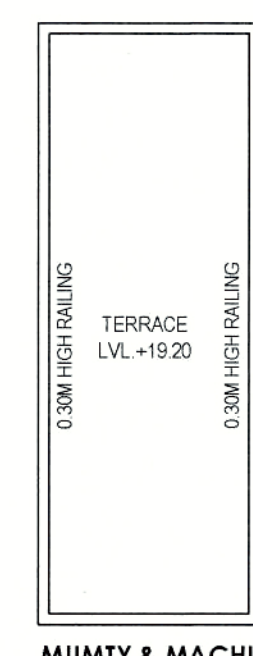

MUMTY & MACHINE
ROOM ROOF PLAN

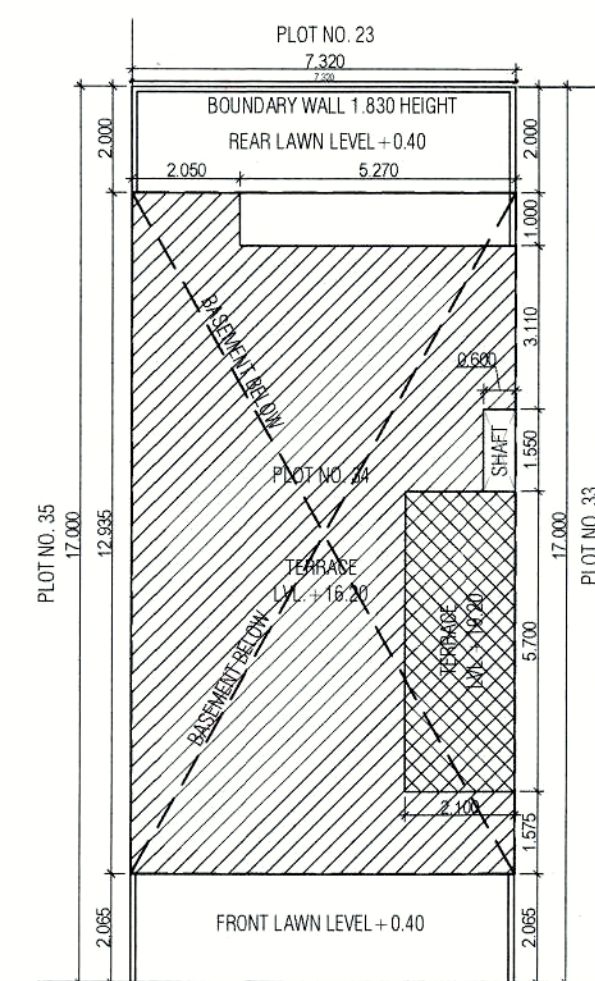

SITE PLAN
SCALE 1:100

TOTAL PLOT AREA = 7.32X17.00	124.44	SQMT.
PERM. F.A.R. @ 2.00%	248.88	SQMT.
TOTAL PERMISSIBLE FAR WITH PURCHASABLE @ 2.64%	328.522	SQMT.
PERMISSIBLE GROUND COVERAGE @ 75%	93.330	SQMT.

PROPOSED COVERED AREA ON BASEMENT FLOOR					
S. No.	COEFF.	WIDTH	LENGTH	NOS.	AREA IN SQMT.
ADDITIONS					
A	1	7.320	12.935	1	94.684
TOTAL BASEMENT AREA = 94.684					

PROPOSED GROUND COVERAGE AREA					
ADDITIONS					
A	1	7.320	12.935	1	94.684
TOTAL ADDITIONS (X) = 94.684					
DEDUCTIONS					
1	1	5.270	1.000	1	5.270
TOTAL DEDUCTIONS (Y) = 5.270					
TOTAL GROUND COVERAGE AREA (X - Y) = 89.414					

PROPOSED COVERED FLOOR (F.A.R.)					
ADDITIONS					
F1	1	2.000	5.700	1	11.970
TOTAL ADDITIONS = 11.970					
PROPOSED STILT AREA (A1 - B1) = 77.444					

PROPOSED COVERED AREA ON FIRST FLOOR					
ADDITIONS					
A	1	7.320	12.935	1	94.684
TOTAL ADDITIONS (X) = 94.684					
DEDUCTIONS					
1	1	5.270	1.000	1	5.270
2	1	0.600	1.550	1	0.930
3	1	1.300	1.500	1	1.950
4	1	1.900	3.700	1	7.030
TOTAL DEDUCTIONS (Y) = 15.780					
TOTAL AREA (X - Y) = 78.904					

PROPOSED COVERED AREA ON SECOND FLOOR					
ADDITIONS					
A	1	7.320	12.935	1	94.684
TOTAL ADDITIONS (X) = 94.684					
DEDUCTIONS					
1	1	5.270	1.000	1	5.270
2	1	0.600	1.550	1	0.930
3	1	1.300	1.500	1	1.950
4	1	1.900	3.700	1	7.030
TOTAL DEDUCTIONS (Y) = 15.780					
TOTAL AREA (X - Y) = 78.904					

PROPOSED COVERED AREA ON THIRD FLOOR					
ADDITIONS					
A	1	7.320	12.935	1	94.684
TOTAL ADDITIONS (X) = 94.684					
DEDUCTIONS					
1	1	5.270	1.000	1	5.270
2	1	0.600	1.550	1	0.930
3	1	1.300	1.500	1	1.950
4	1	1.900	3.700	1	7.030
TOTAL DEDUCTIONS (Y) = 15.780					
TOTAL AREA (X - Y) = 78.904					

PROPOSED COVERED AREA ON FOURTH FLOOR					
ADDITIONS					
A	1	7.320	12.935	1	94.684
TOTAL ADDITIONS (X) = 94.684					
DEDUCTIONS					
1	1	5.270	1.000	1	5.270
2	1	0.600	1.550	1	0.930
3	1	1.300	1.500	1	1.950
4	1	1.900	3.700	1	7.030
TOTAL DEDUCTIONS (Y) = 15.780					
TOTAL AREA (X - Y) = 78.904					

PROPOSED LESS STAIRCASE & LIFT (NON FAR)					
ADDITIONS					
1	1	1.700	1.500	4	10.200
2	1	1.900	3.700	4	28.120
TOTAL AREA = 38.320					










PROPOSED MUMTY AREA (NON FAR)					
ADDITIONS					
1	1	2.000	5.700	1	11.970
TOTAL MUMTY AREA = 11.970					

TOTAL BUILTUP AREA (BASEMENT+STILT+TOTAL FAR-LESS STAIR & LIFT+MUMTY)	550.005	
---	---------	--


PROJECT
**PROPOSED BUILDING PLAN OF
RESIDENTIAL PLOT NO. 34 IN
VILLAGE - NAURANPUR, SECTOR-78,
TEH.-MANESAR, DISTT. - GURGAON
BELONGING TO - MR. SATPAL SINGH
S/O SISHRAM**

ARCHITECT'S/SUPERVISOR
SEAL & SIGNATURE
Navin Sharma
Navin Sharma
Architecture/Supervisor
License No. HOPAS-REG-07021-22

Scale : **1 : 50**
Drawing Title:-
**SUBMISSION DRAWING
(PLOT NO. 34)**
Drawing No:-
A-01

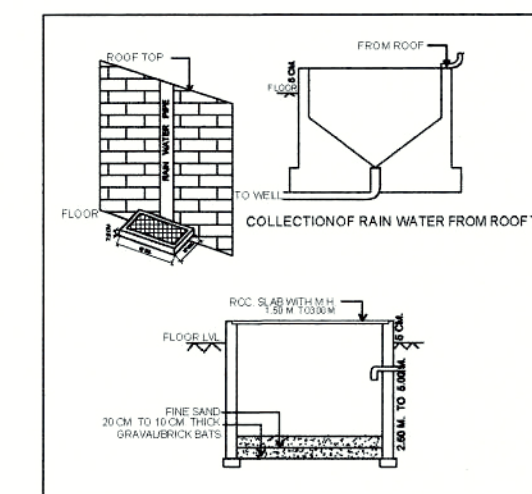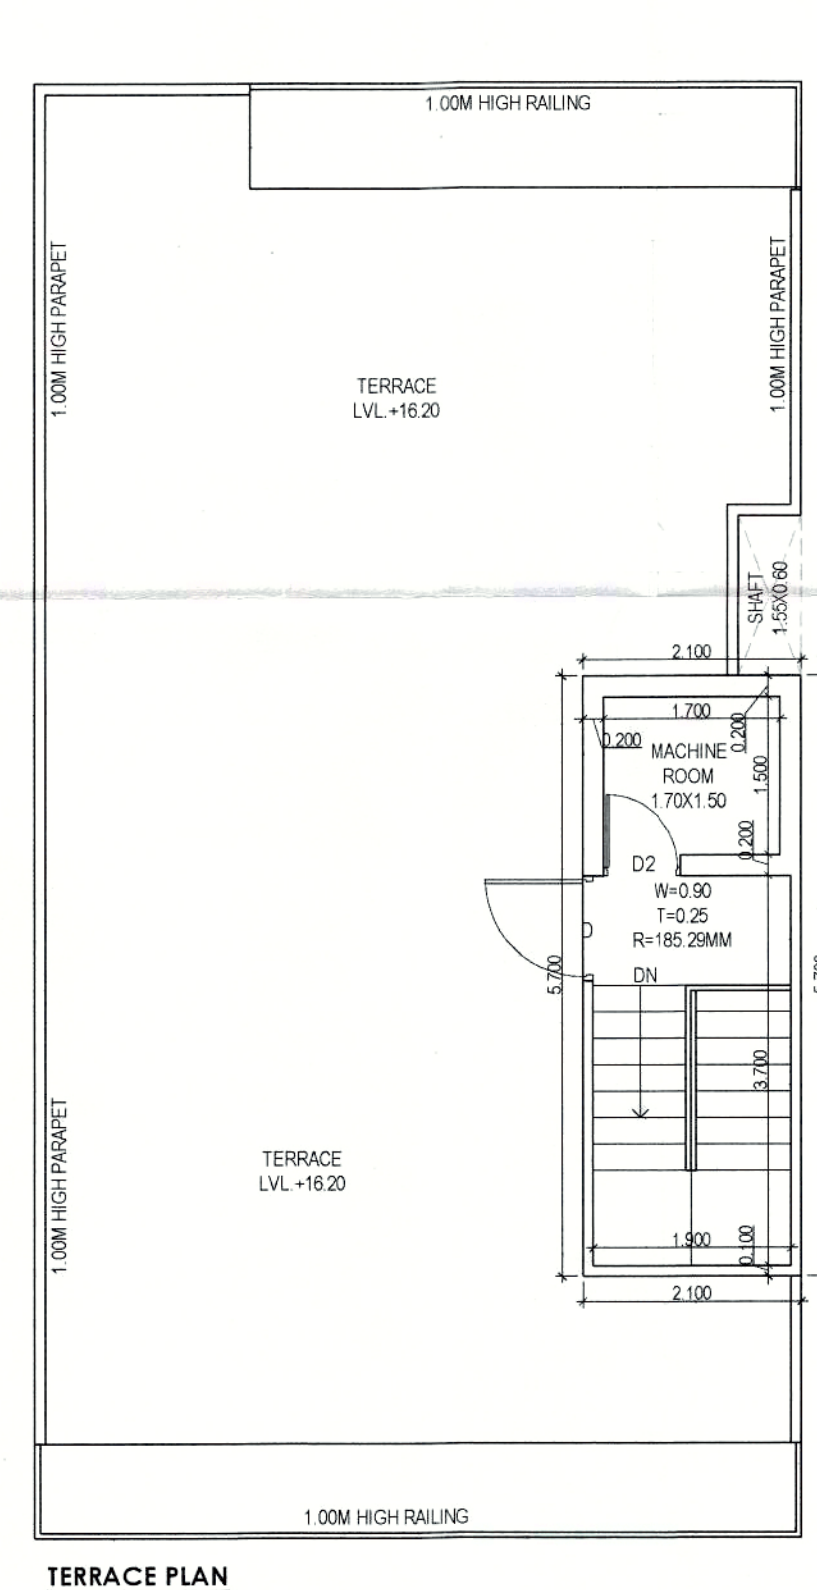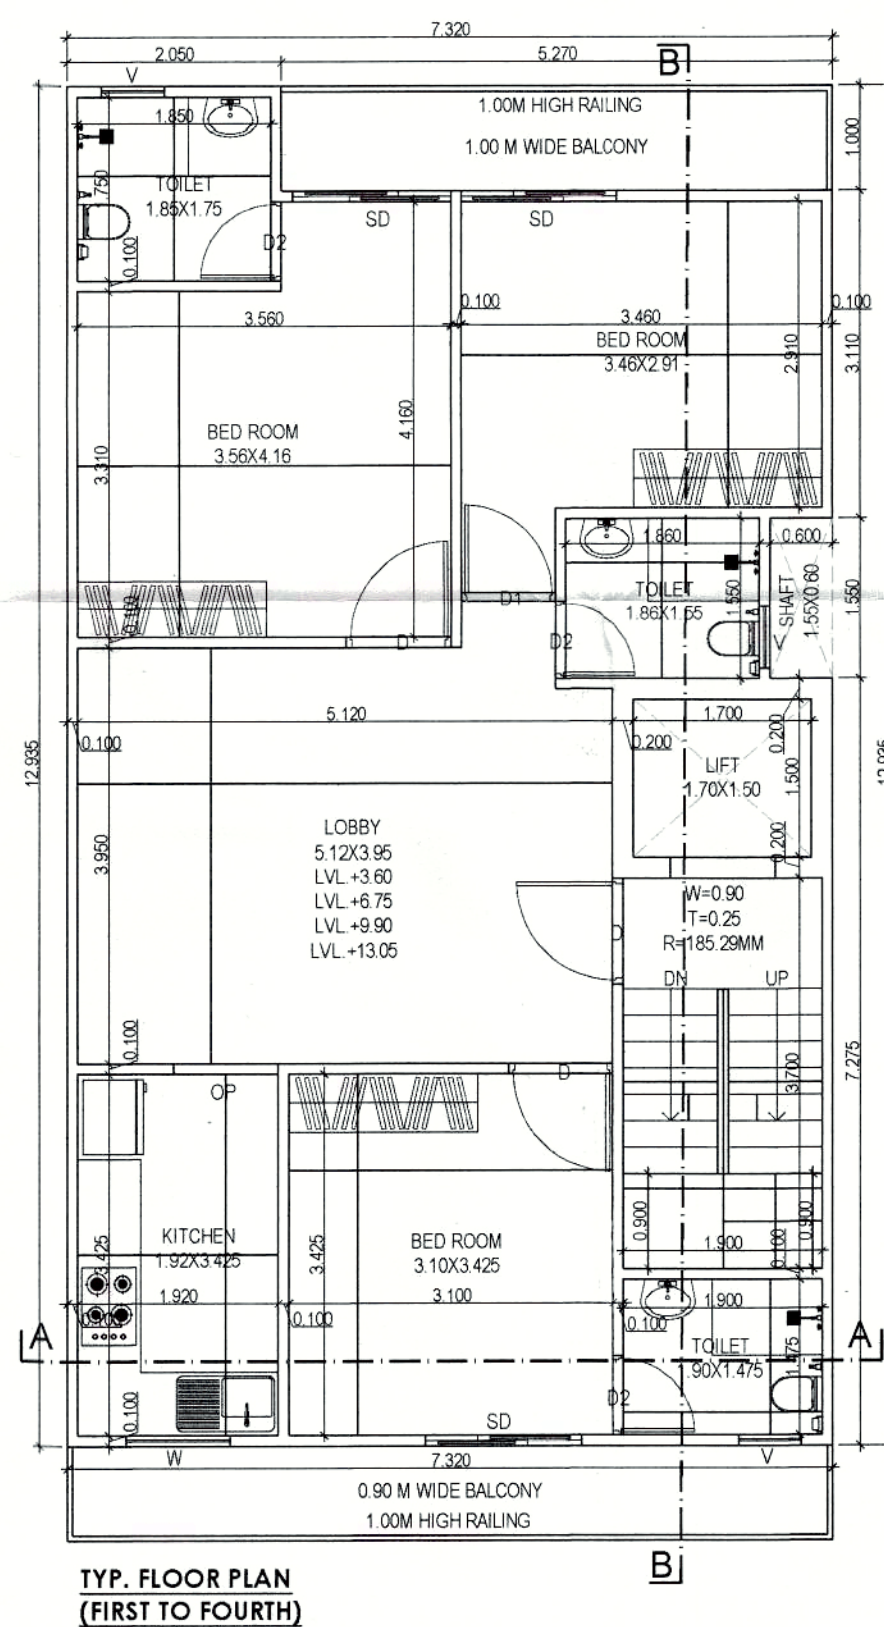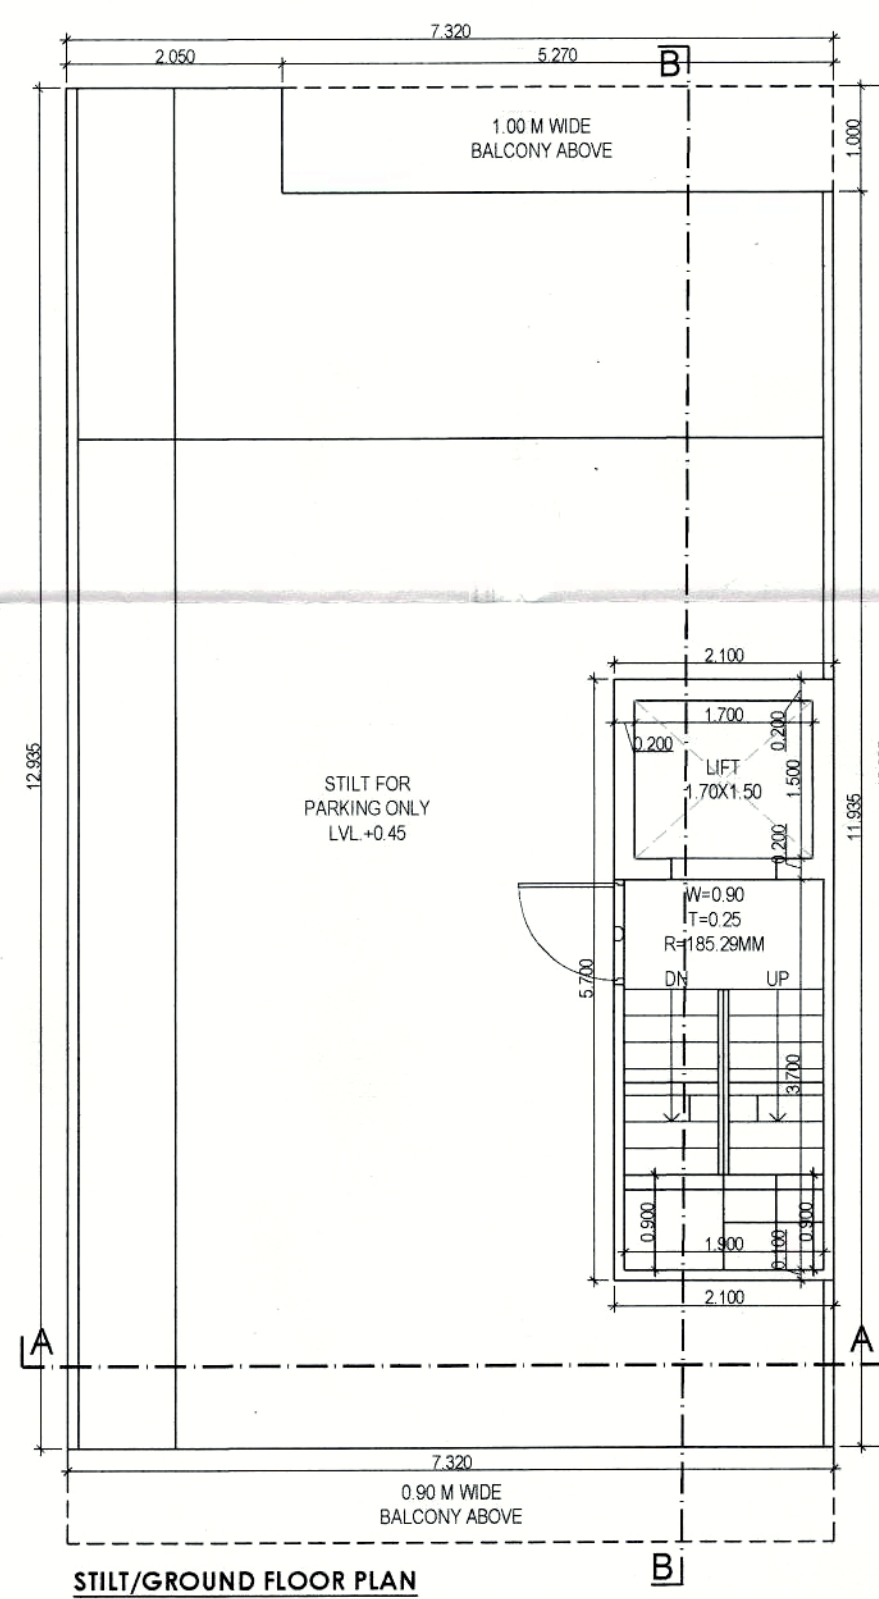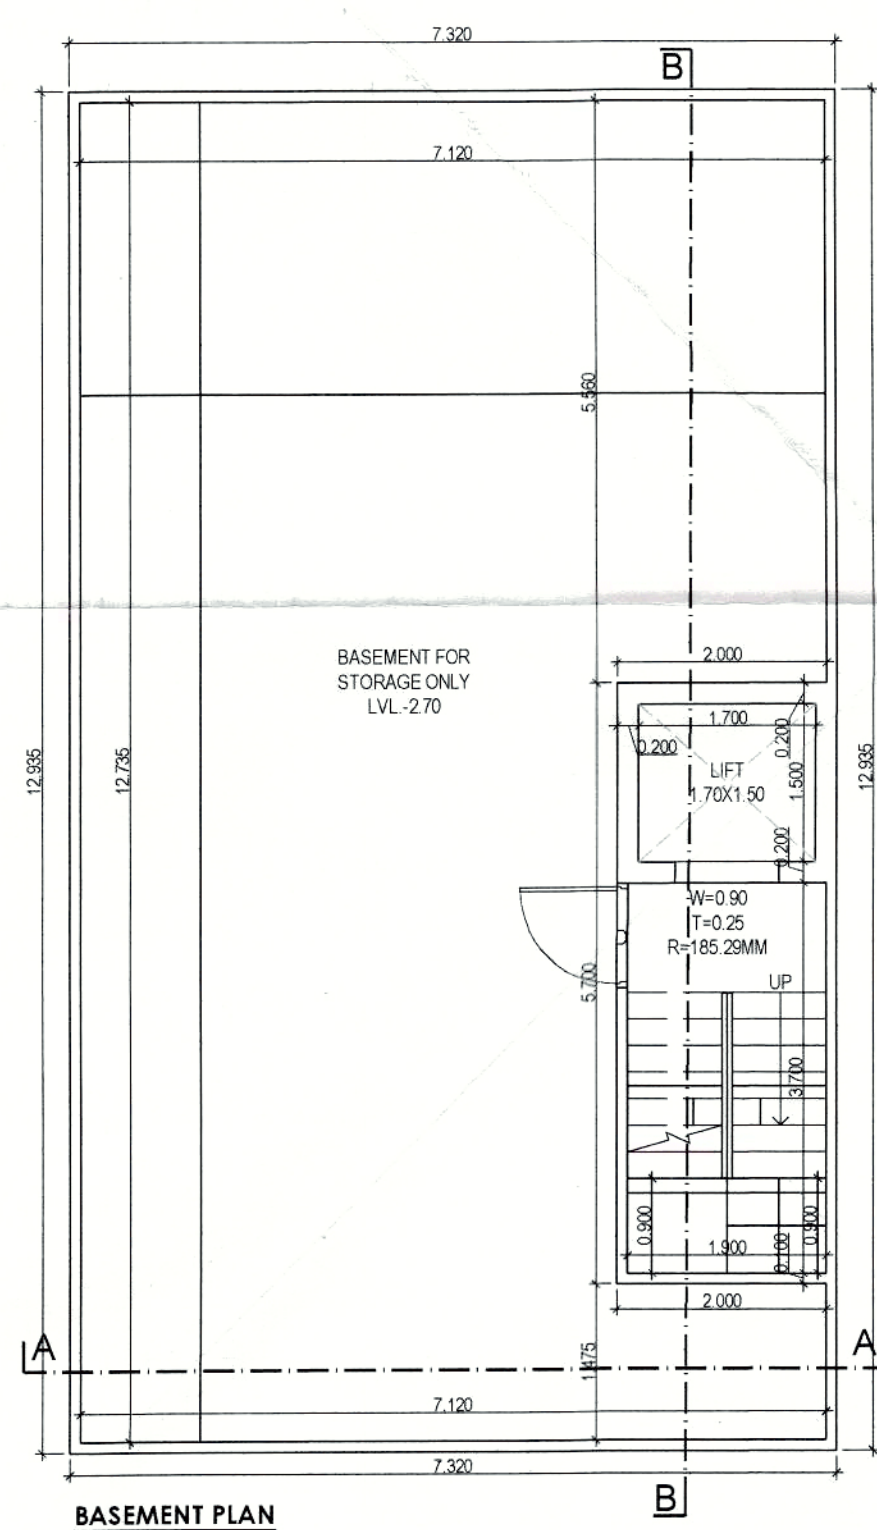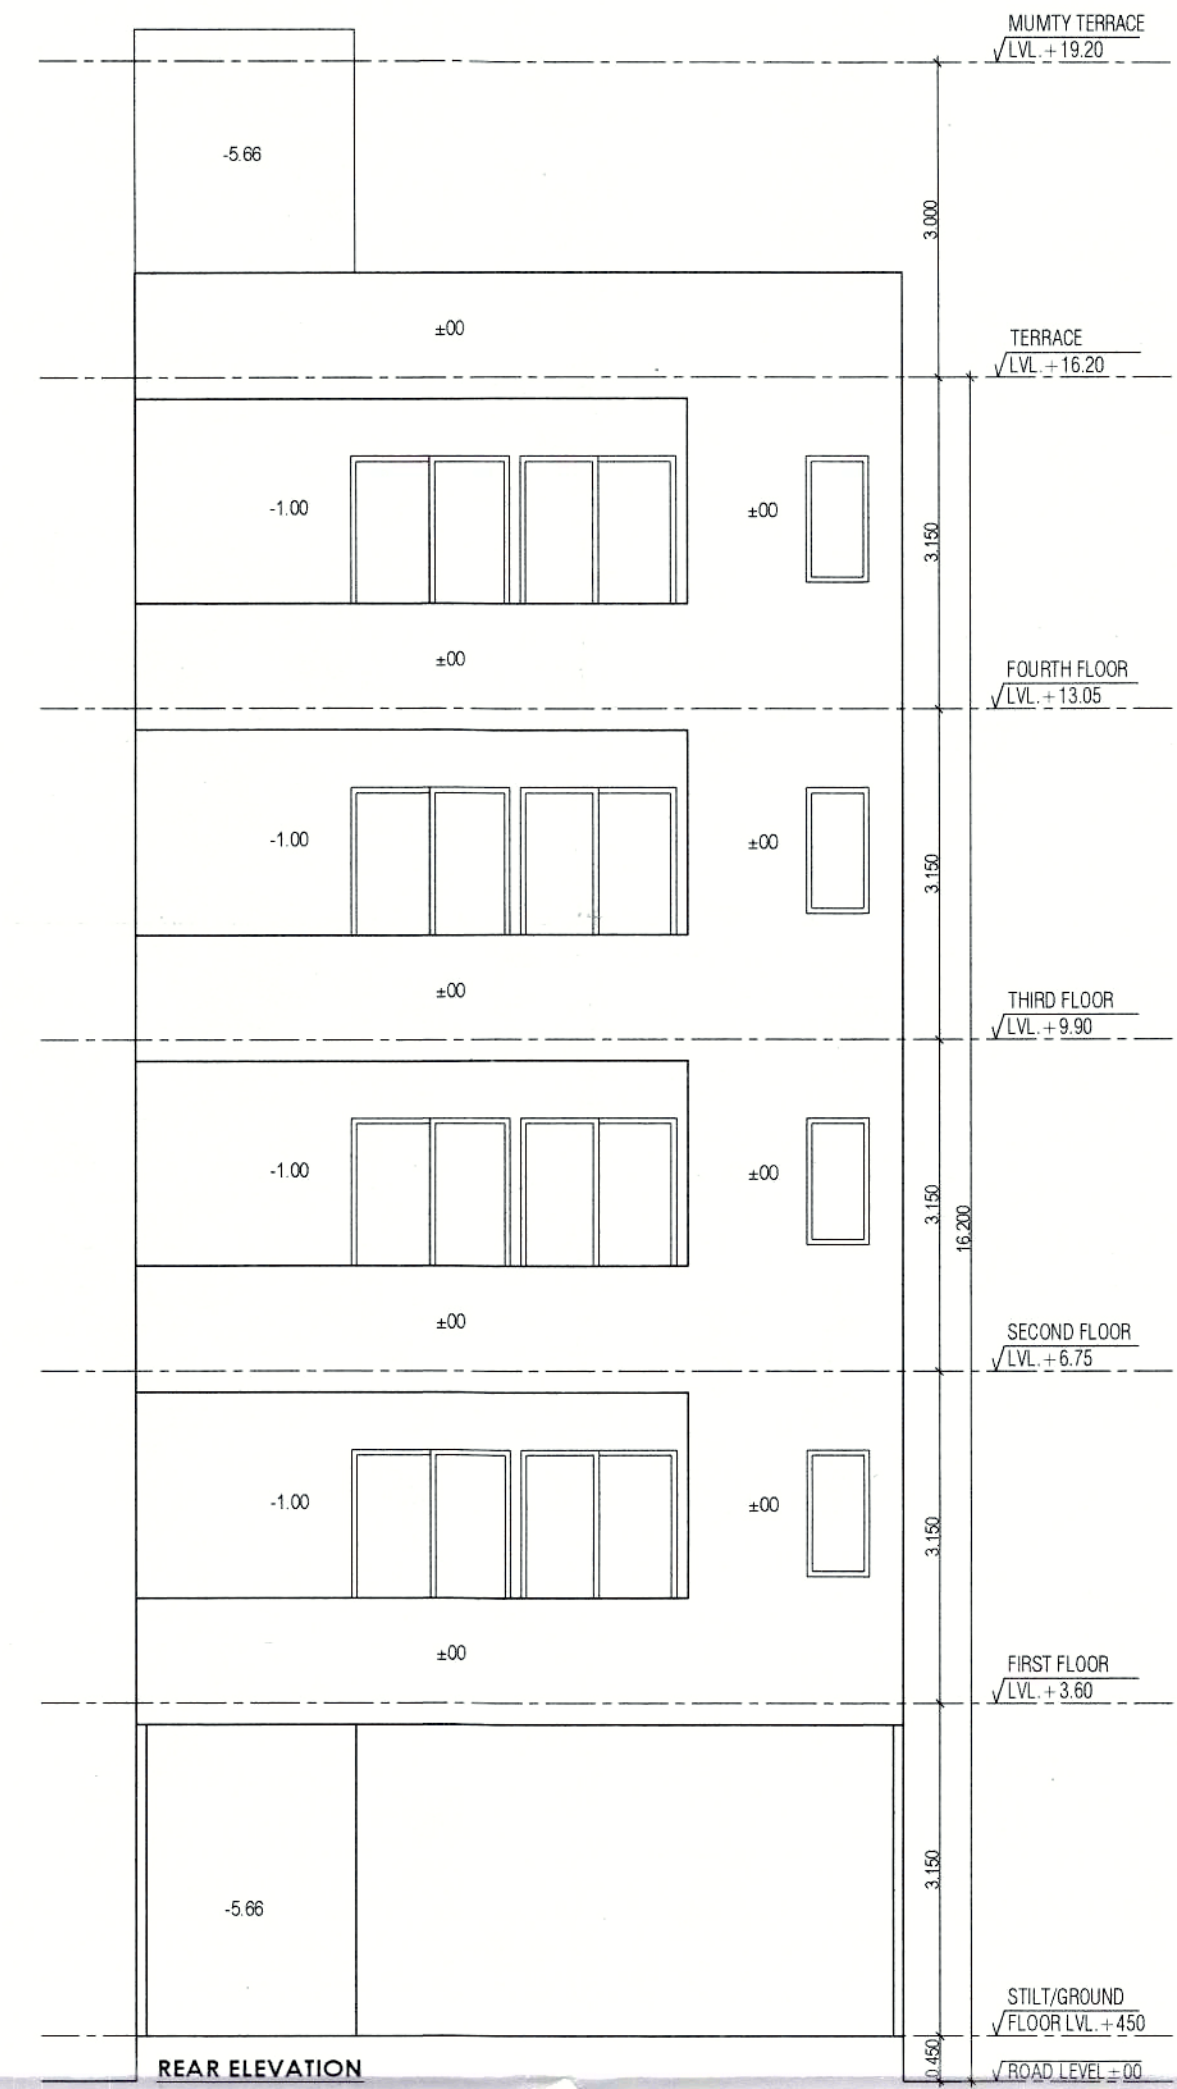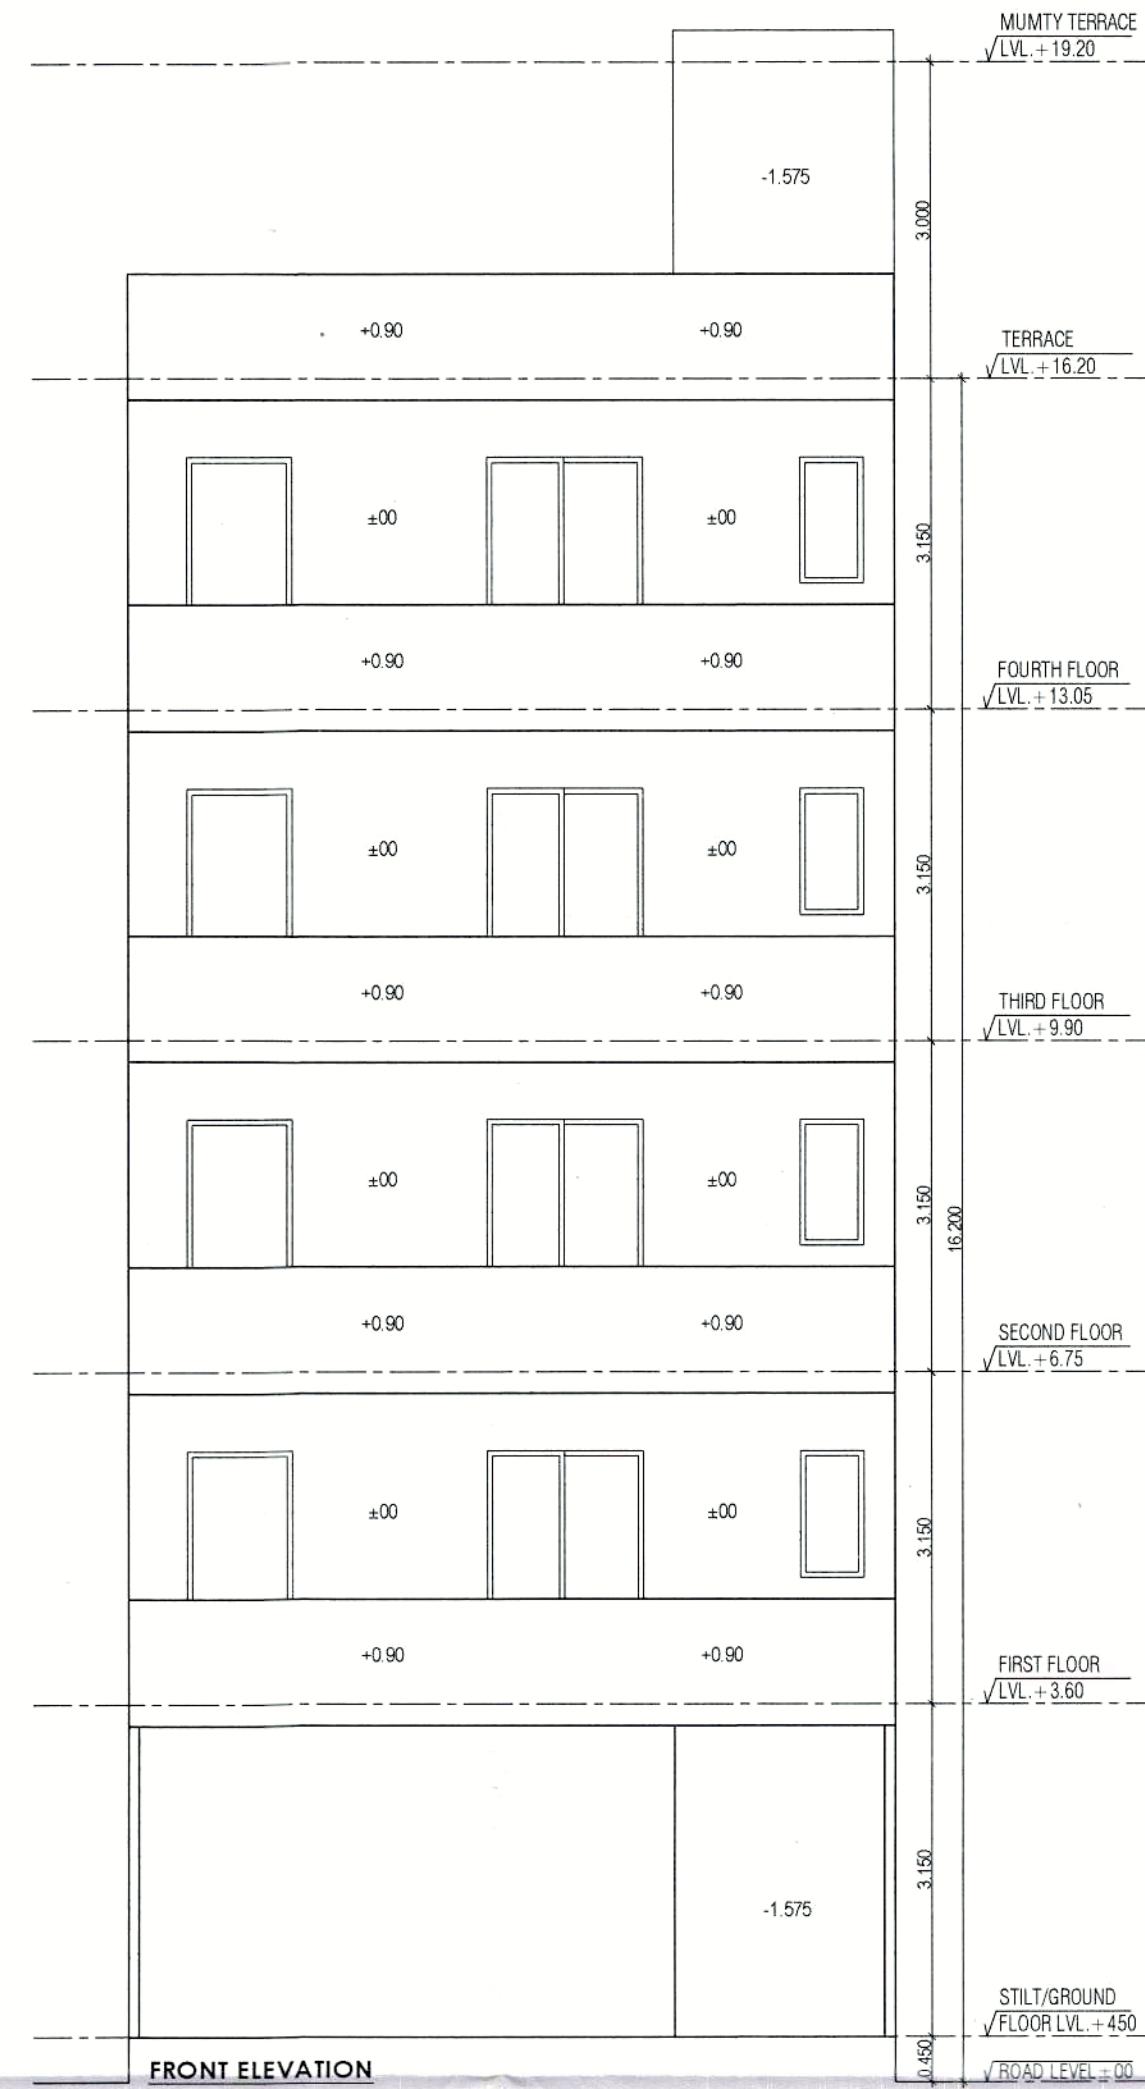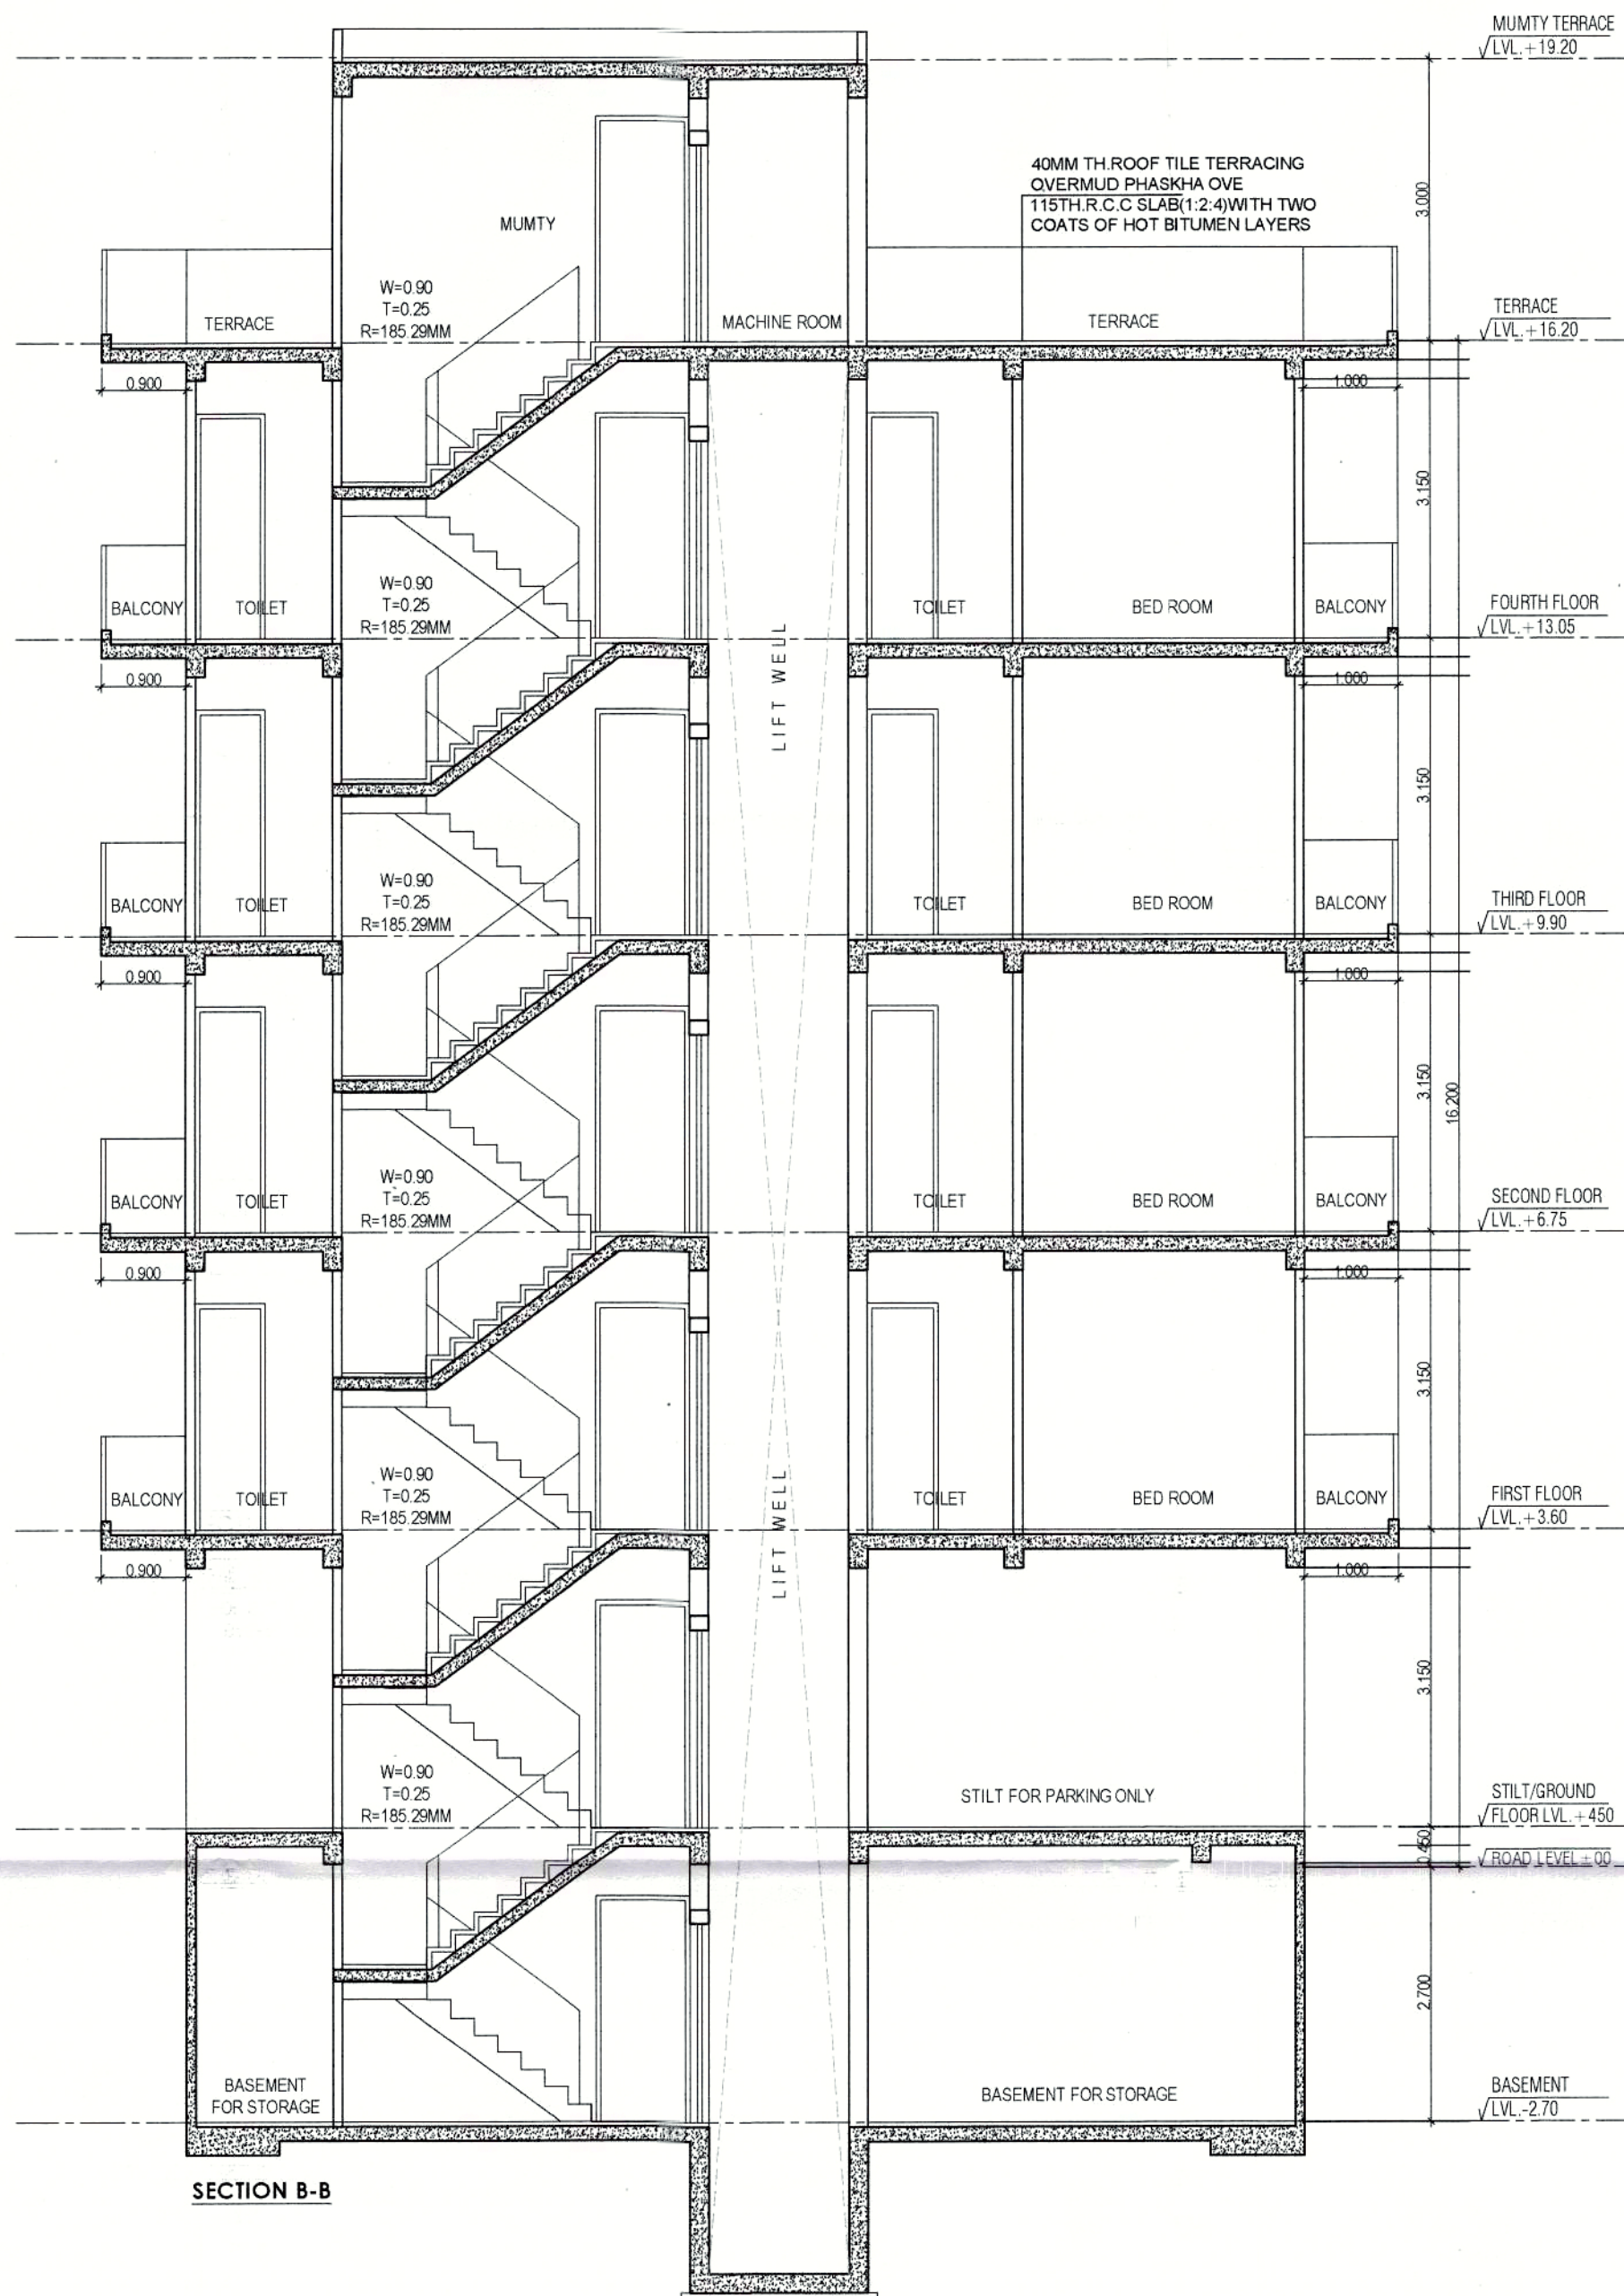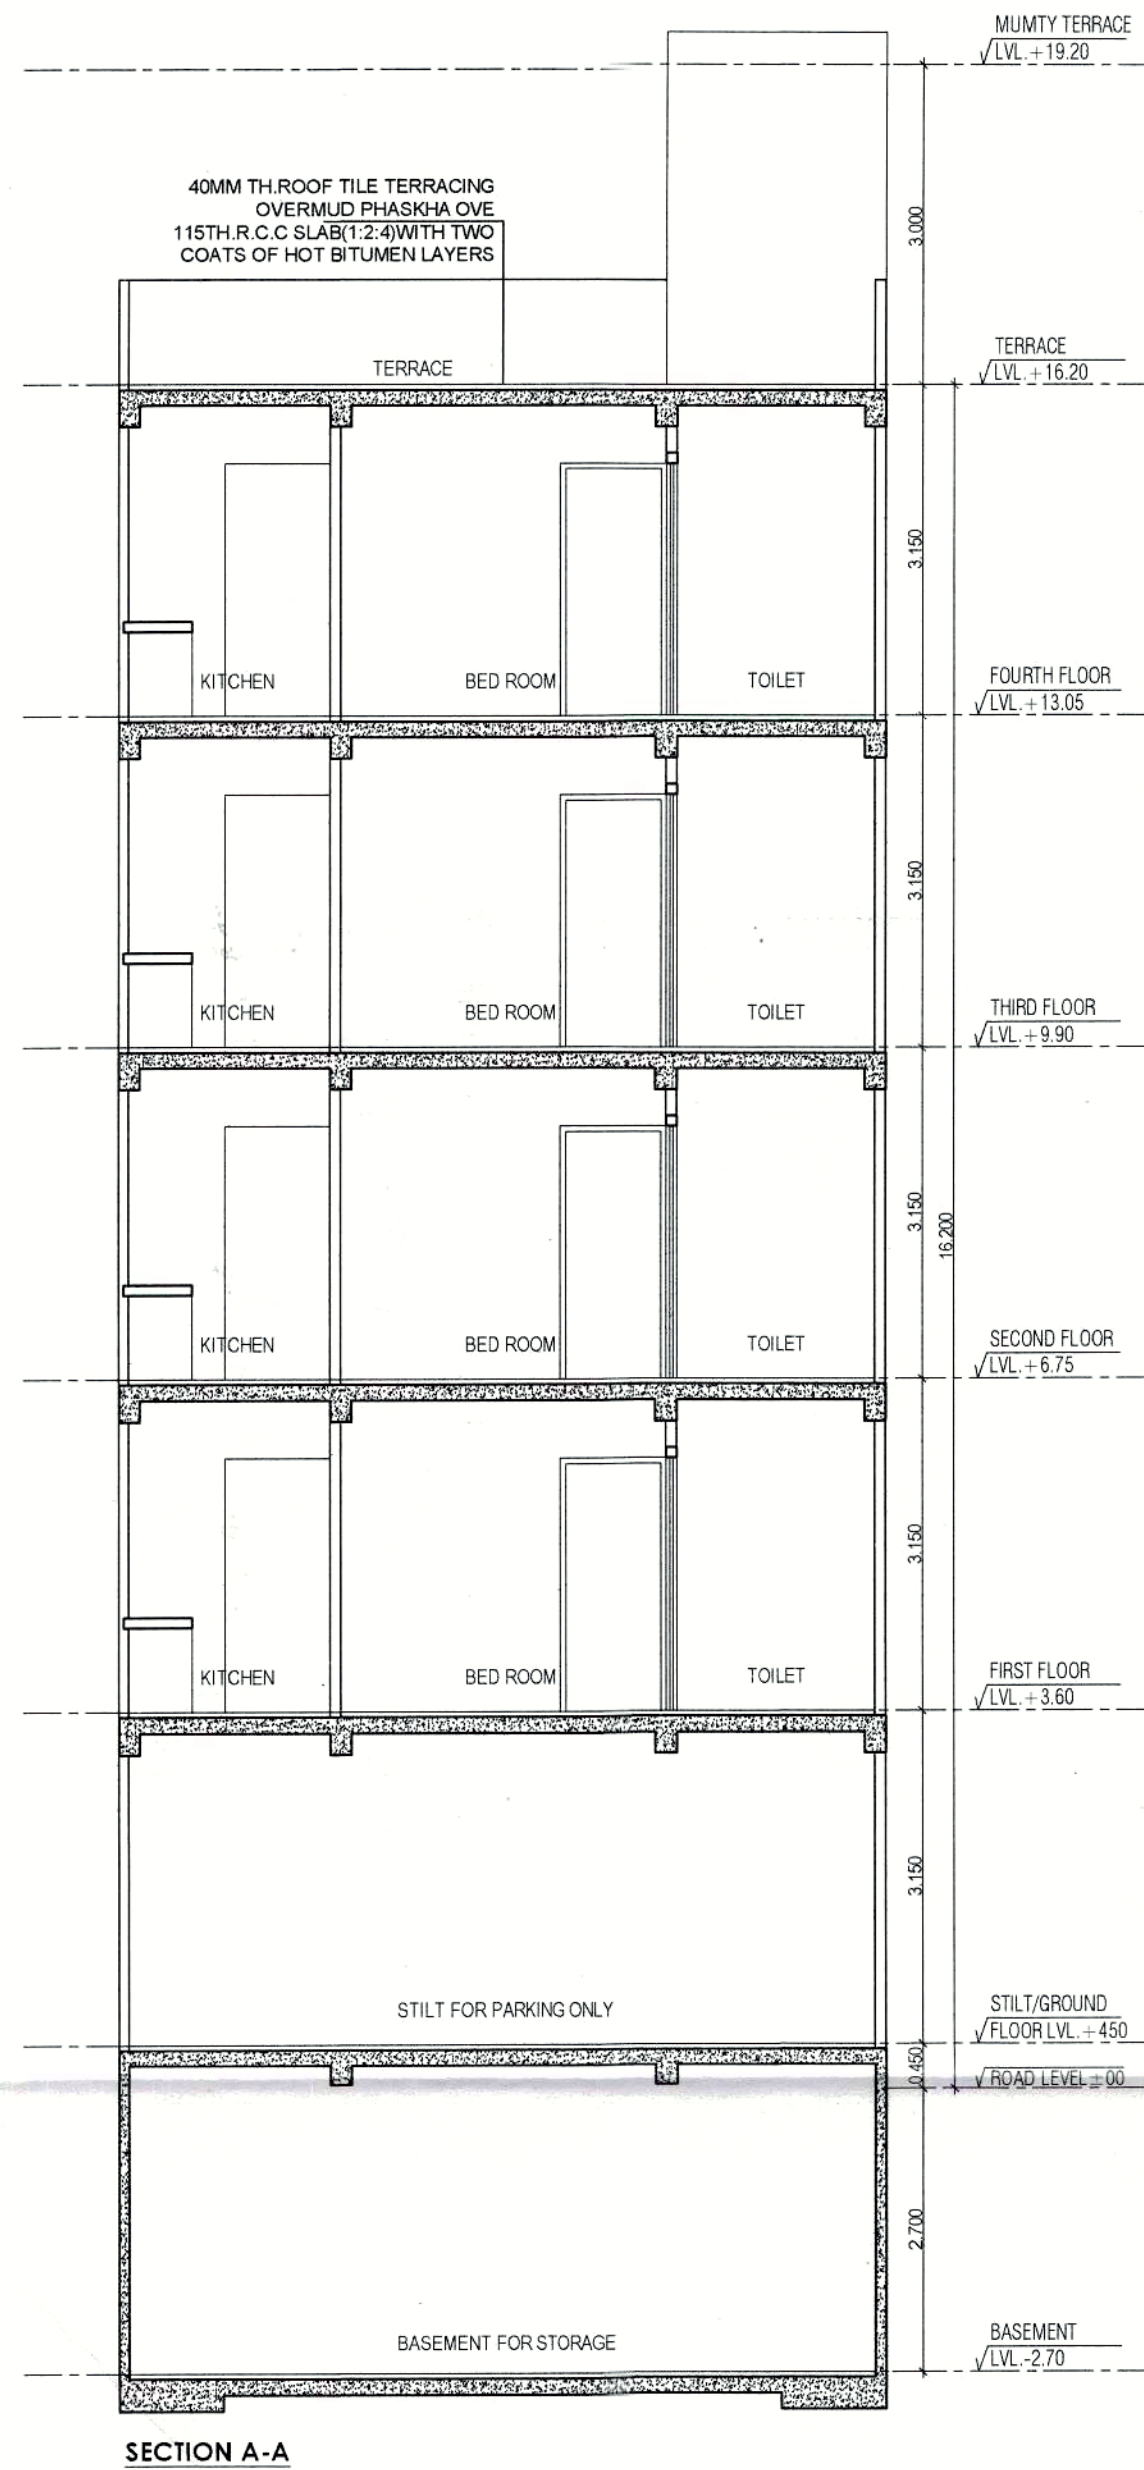

DOOR WINDOW SCHEDULE					
Sr. No.	TYPE	WIDTH	HEIGHT	CILL	LINTEL
1	D	1.00	2.40	0.00	2.40
2	D1	0.90	2.40	0.00	2.40
3	D2	0.75	2.40	0.00	2.40
4	SD	1.50	2.40	0.00	2.40
5	W	1.00	1.50	0.90	2.40
6	V	0.60	1.20	1.20	2.40
7	OP	1.00	2.40	0.00	2.40

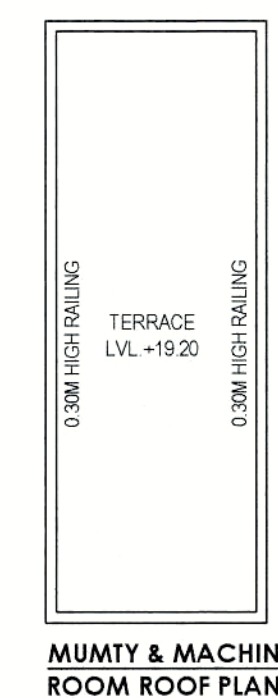

TOTAL PLOT AREA = 7.32X17.00	124.440	SQMT.
PERM. F.A.R. @ 2.00%	248.880	SQMT.
TOTAL PERMISSIBLE FAR WITH PURCHASABLE @ 2.64%	328.522	SQMT.
PERMISSIBLE GROUND COVERAGE @ 75%	93.330	SQMT.

PROPOSED COVERED AREA ON BASEMENT FLOOR				
S. No.	COEFF.	WIDTH	LENGTH	AREA IN SQMT.
A	1	7.320	12.935	94.684
TOTAL BASEMENT AREA				94.684

PROPOSED GROUND COVERAGE AREA				
ADDITIONS				
A	1	7.320	12.935	94.684
TOTAL ADDITIONS (X)				94.684
DEDUCTIONS				
1	1	5.270	1.000	5.270
TOTAL DEDUCTIONS (Y)				5.270
TOTAL GROUND COVERAGE AREA (X - Y)				89.414

PROPOSED STILT AREA (A1 - B1)				
ADDITIONS				
A1	1	2.100	5.700	11.970
TOTAL ADDITIONS				11.970
PROPOSED STILT AREA (A1 - B1)				77.444

PROPOSED COVERED AREA ON FIRST FLOOR				
ADDITIONS				
A	1	7.320	12.935	94.684
TOTAL ADDITIONS (X)				94.684
DEDUCTIONS				
1	1	5.270	1.000	5.270
2	1	0.600	1.500	0.900
3	1	1.200	3.700	4.440
4	1	1.900	3.700	7.030
TOTAL DEDUCTIONS (Y)				15.780
TOTAL AREA (X - Y)				78.904

PROPOSED COVERED AREA ON SECOND FLOOR				
SAME AS FIRST FLOOR				78.904

PROPOSED COVERED AREA ON THIRD FLOOR				
SAME AS FIRST FLOOR				78.904


PROPOSED COVERED AREA ON FOURTH FLOOR				
SAME AS FIRST FLOOR				78.904

TOTAL PROPOSED FAR ON ALL FLOOR				327.587
---------------------------------	--	--	--	---------

PROPOSED LESS STAIRCASE & LIFT (NON FAR)				
2	1	1.700	1.500	2.550
3	1	1.900	3.700	7.030
TOTAL AREA				38.320

PROPOSED MUMTY AREA (NON FAR)				
1	1	2.100	5.700	11.970
TOTAL MUMTY AREA				11.970

TOTAL BUILTUP AREA (BASEMENT+STILT+TOTAL FAR-LESS STAIR & LIFT-MUMTY)				550.005
---	--	--	--	---------

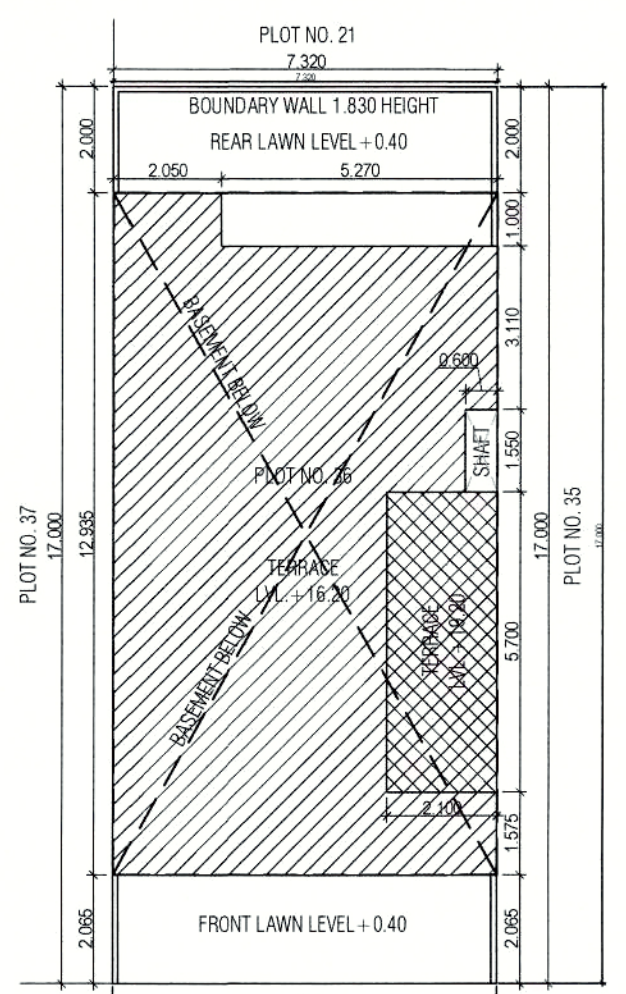

NOTE: - GATE & B.WALL AS PER GOVT. STD. DESIGN

PROJECT
PROPOSED BUILDING PLAN OF RESIDENTIAL PLOT NO. 36 IN VILLAGE - NAURANPUR, SECTOR-78, TEH.-MANESAR, DISTT. - GURGAON BELONGING TO - MR. SATPAL SINGH S/o SISHRAM

ARCHITECT'S/SUPERVISOR SEAL & SIGNATURE
 OWNER/AUTH. SIGN.
 Scale: **1:50**
 Drawing Title: **SUBMISSION DRAWING (PLOT NO. 36)**
 Drawing No.: **A-01**