




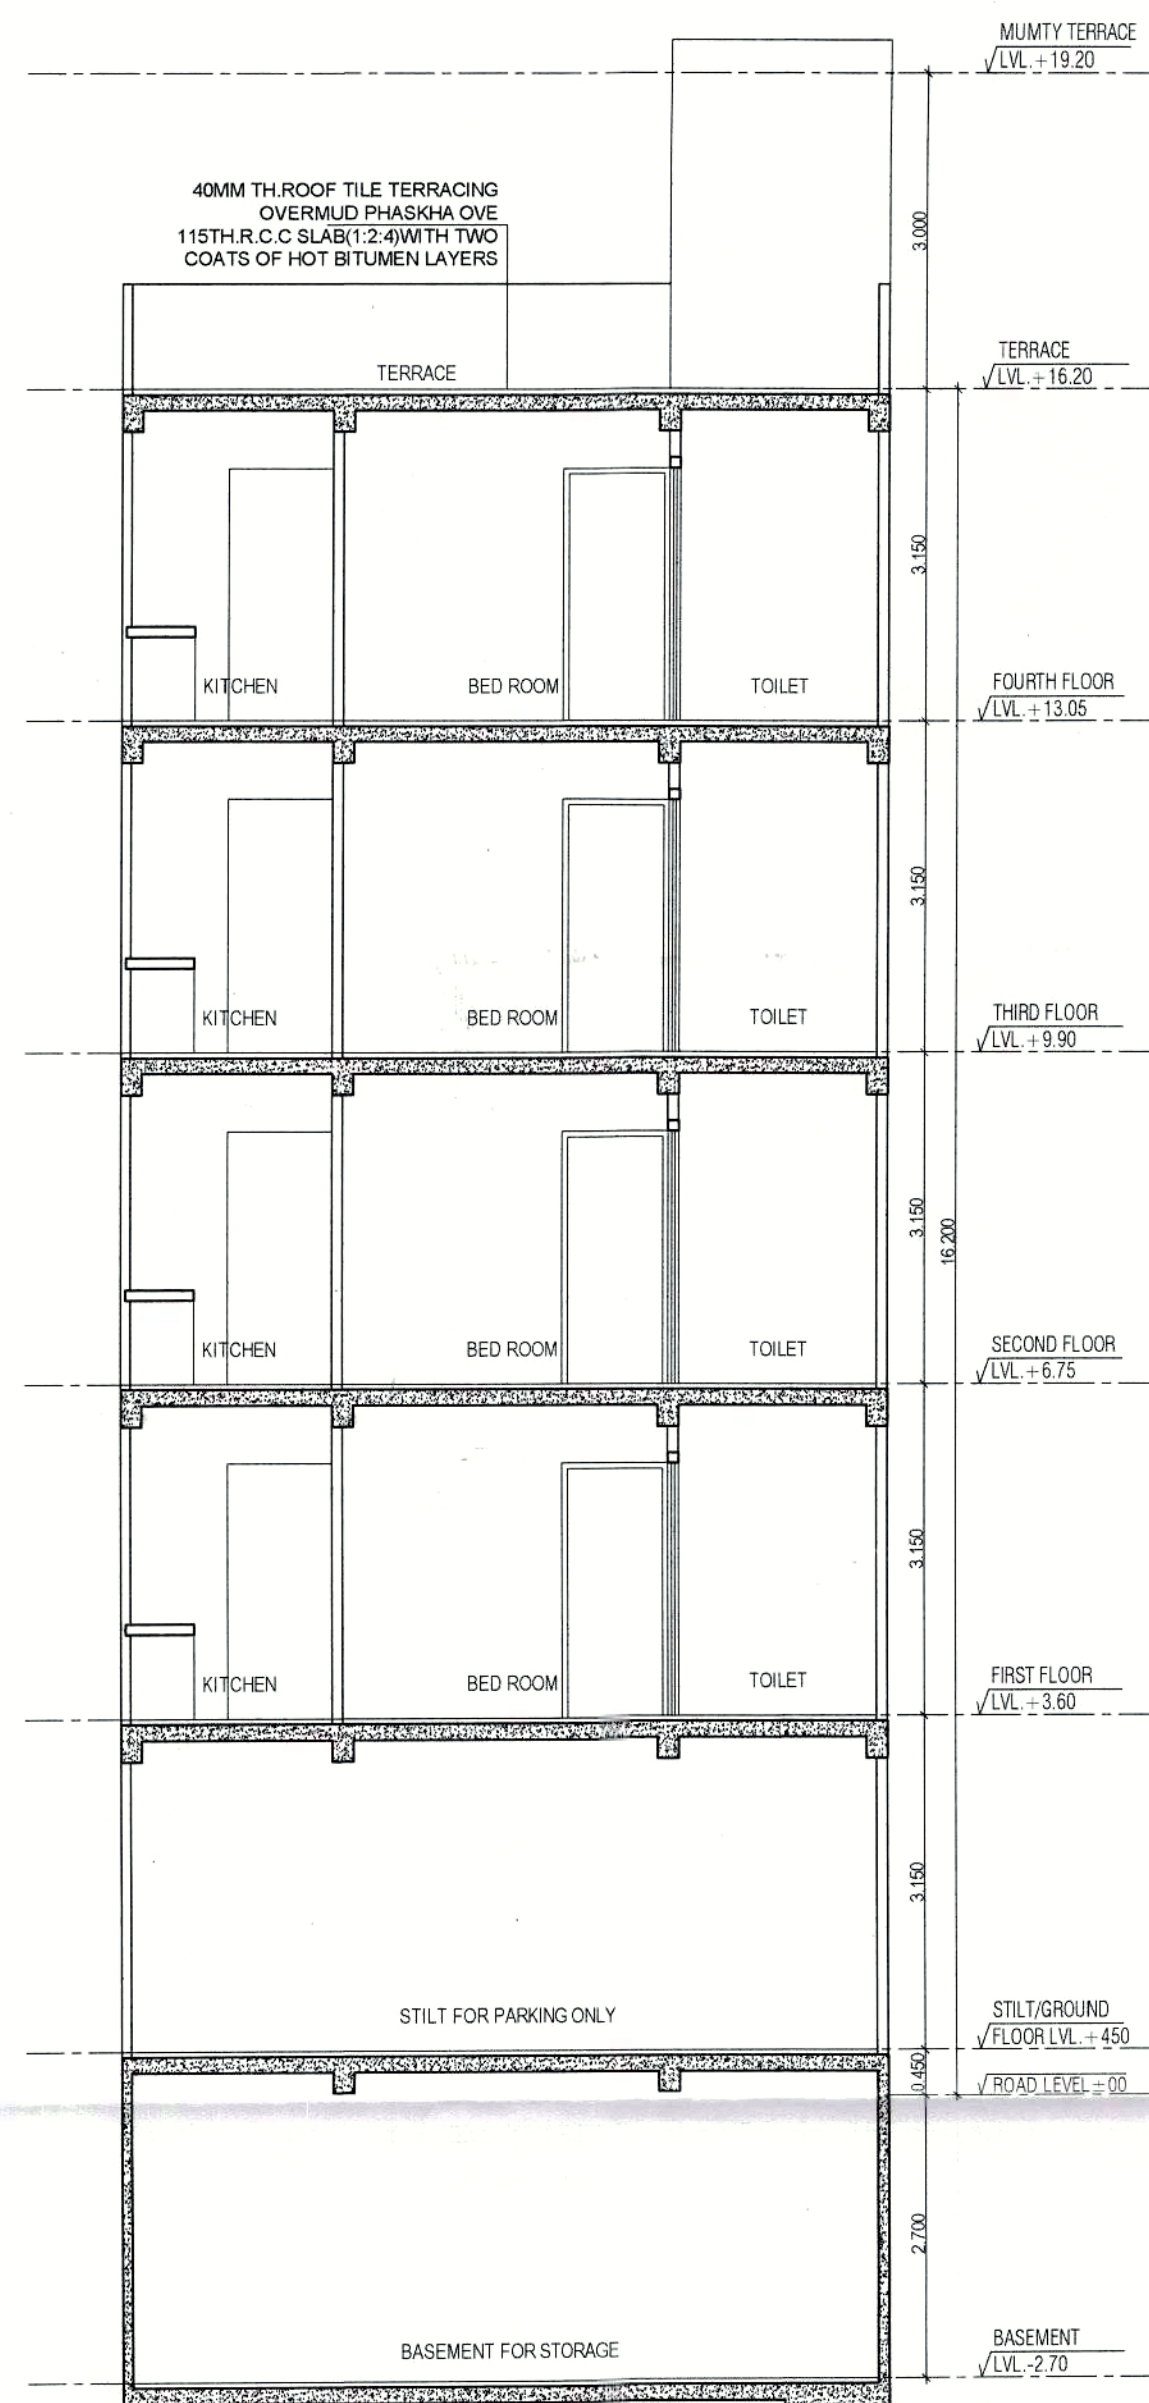


SECTION A-A

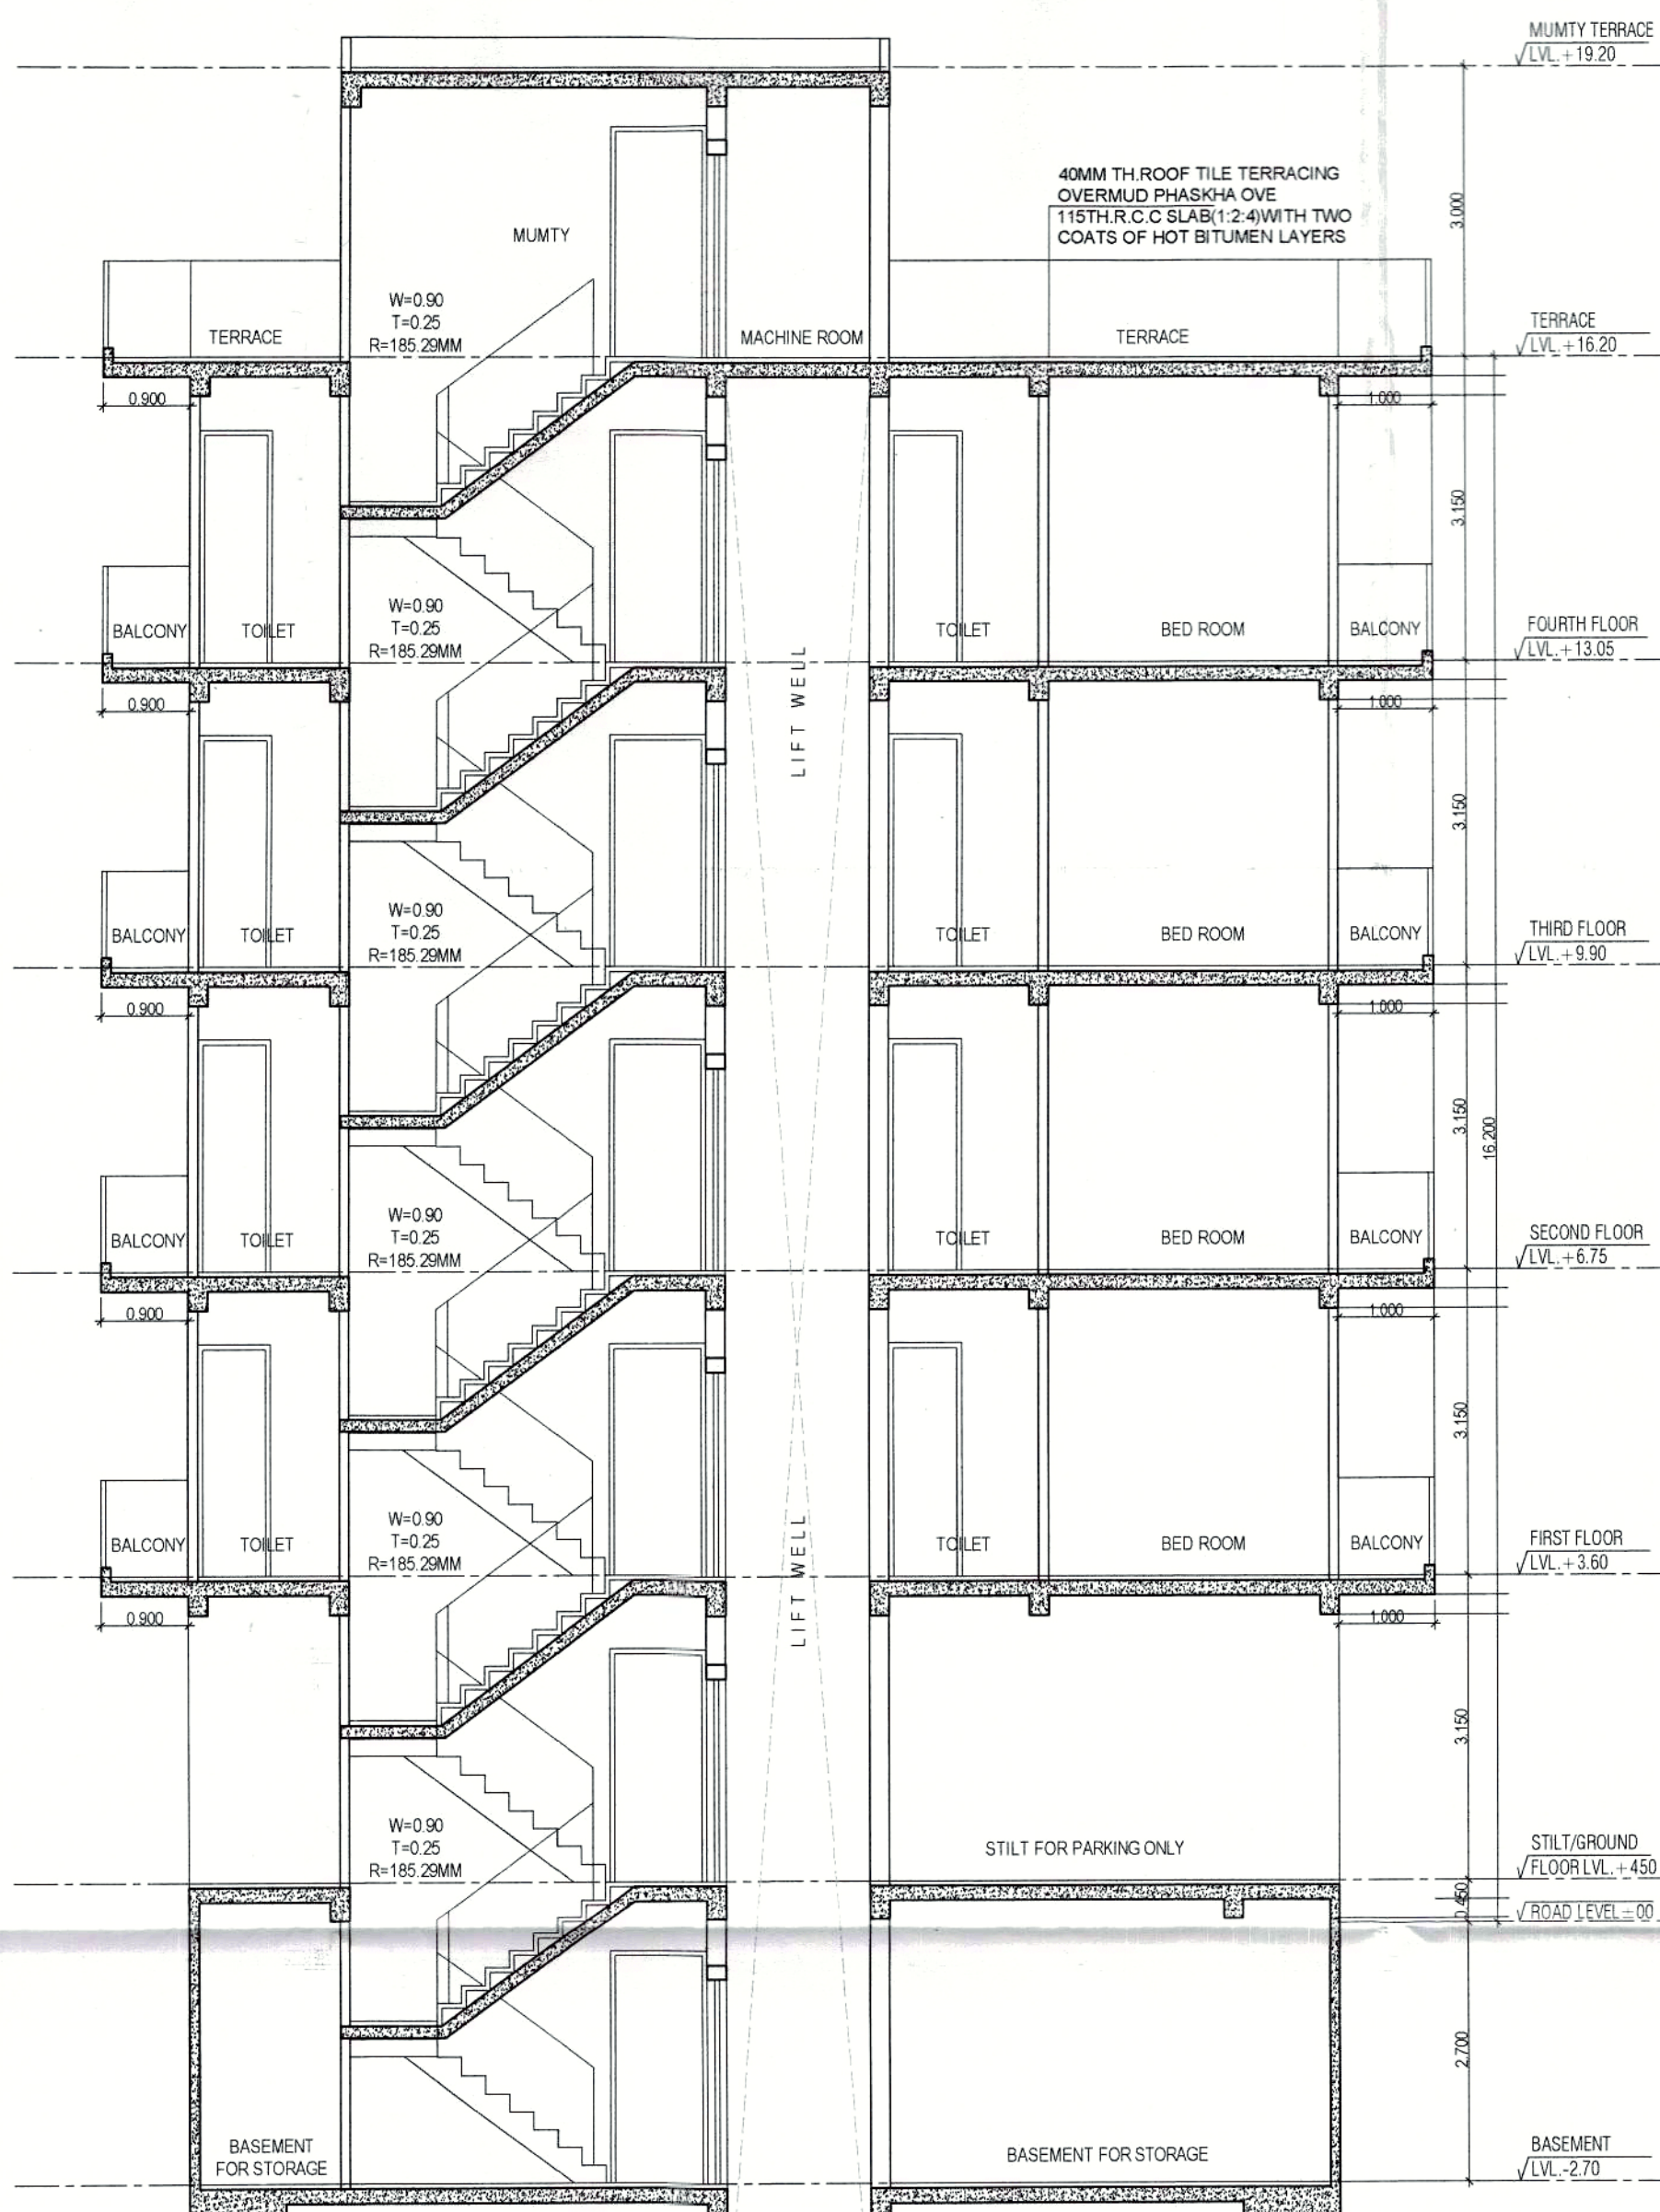


SECTION B-B

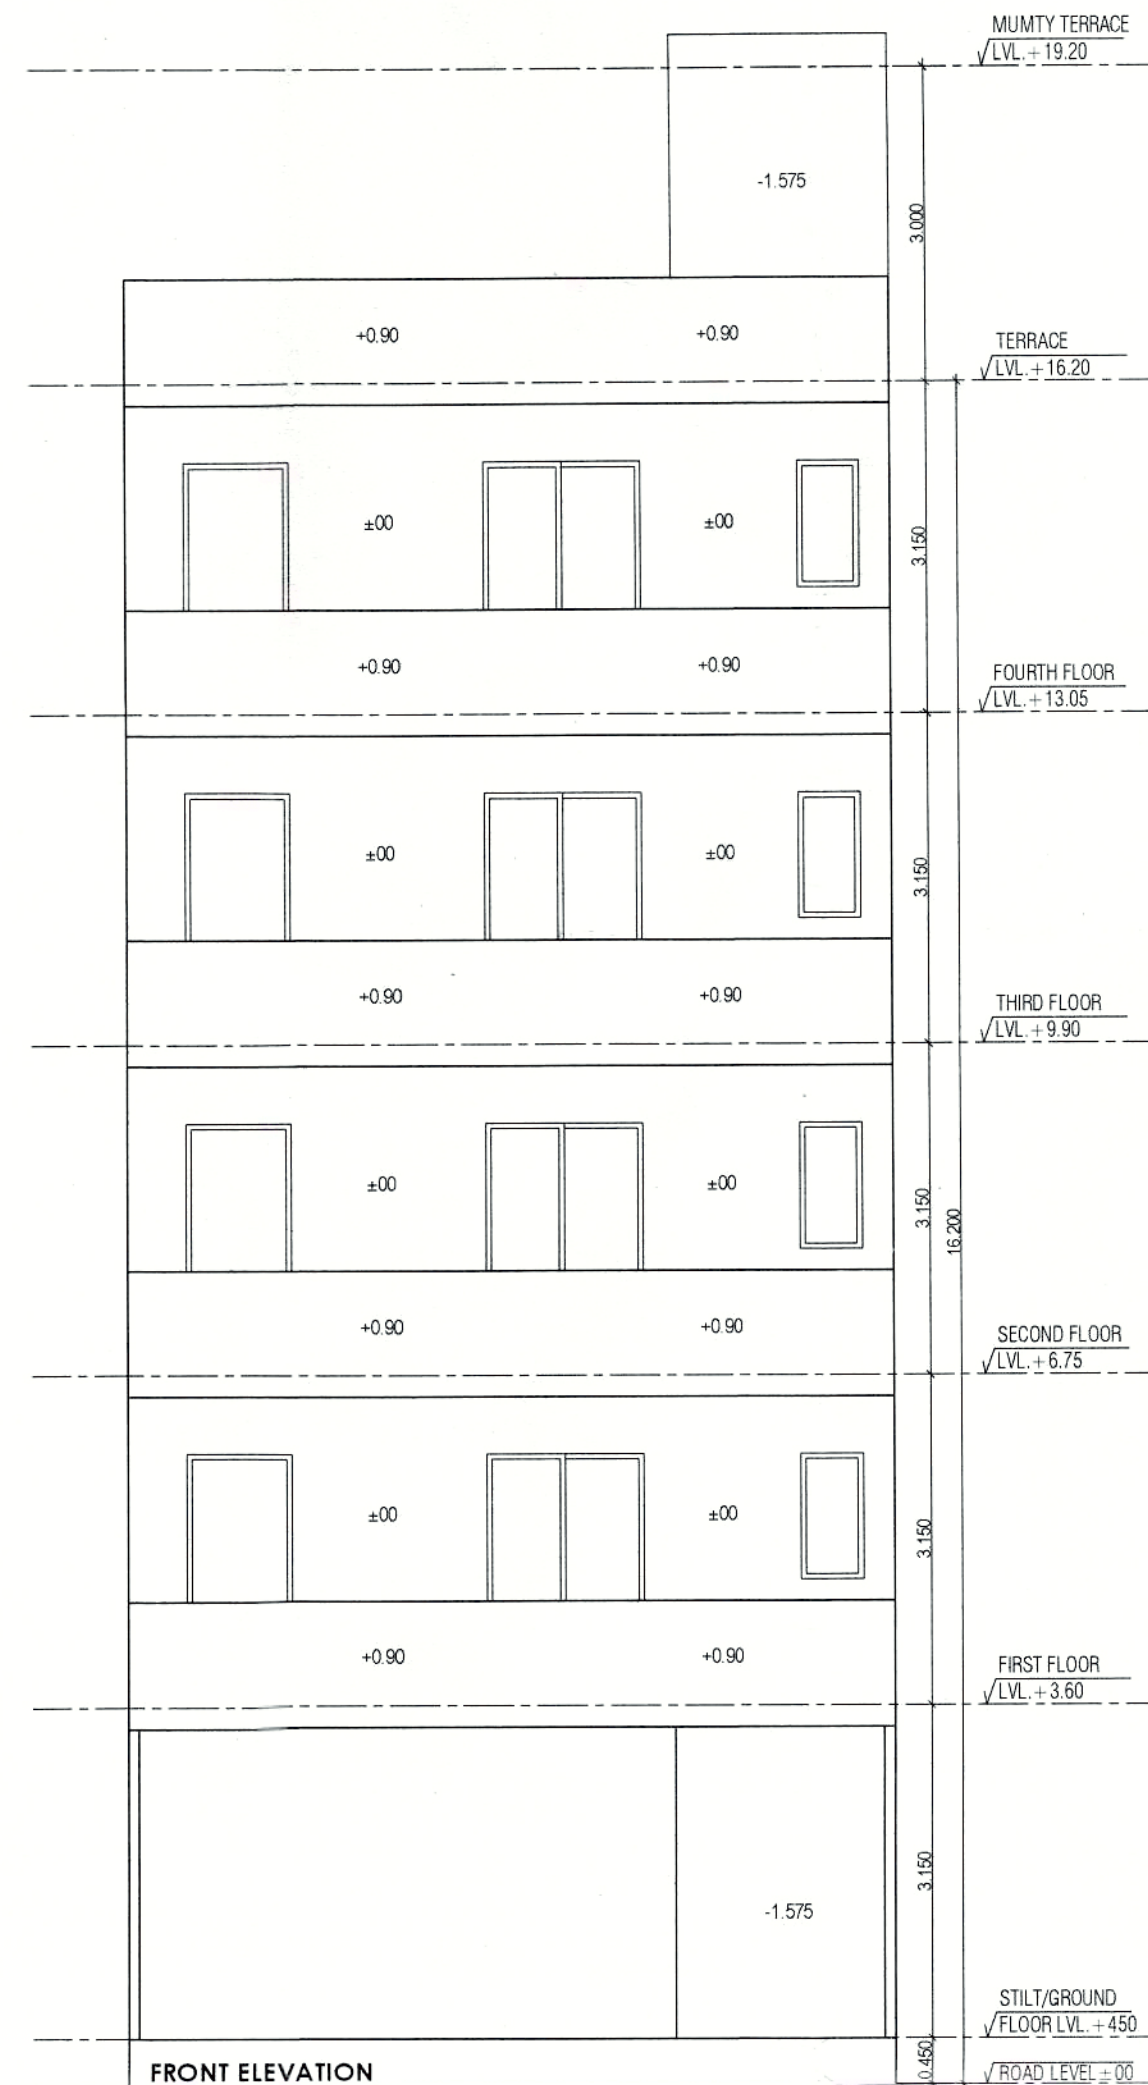

FRONT ELEVATION

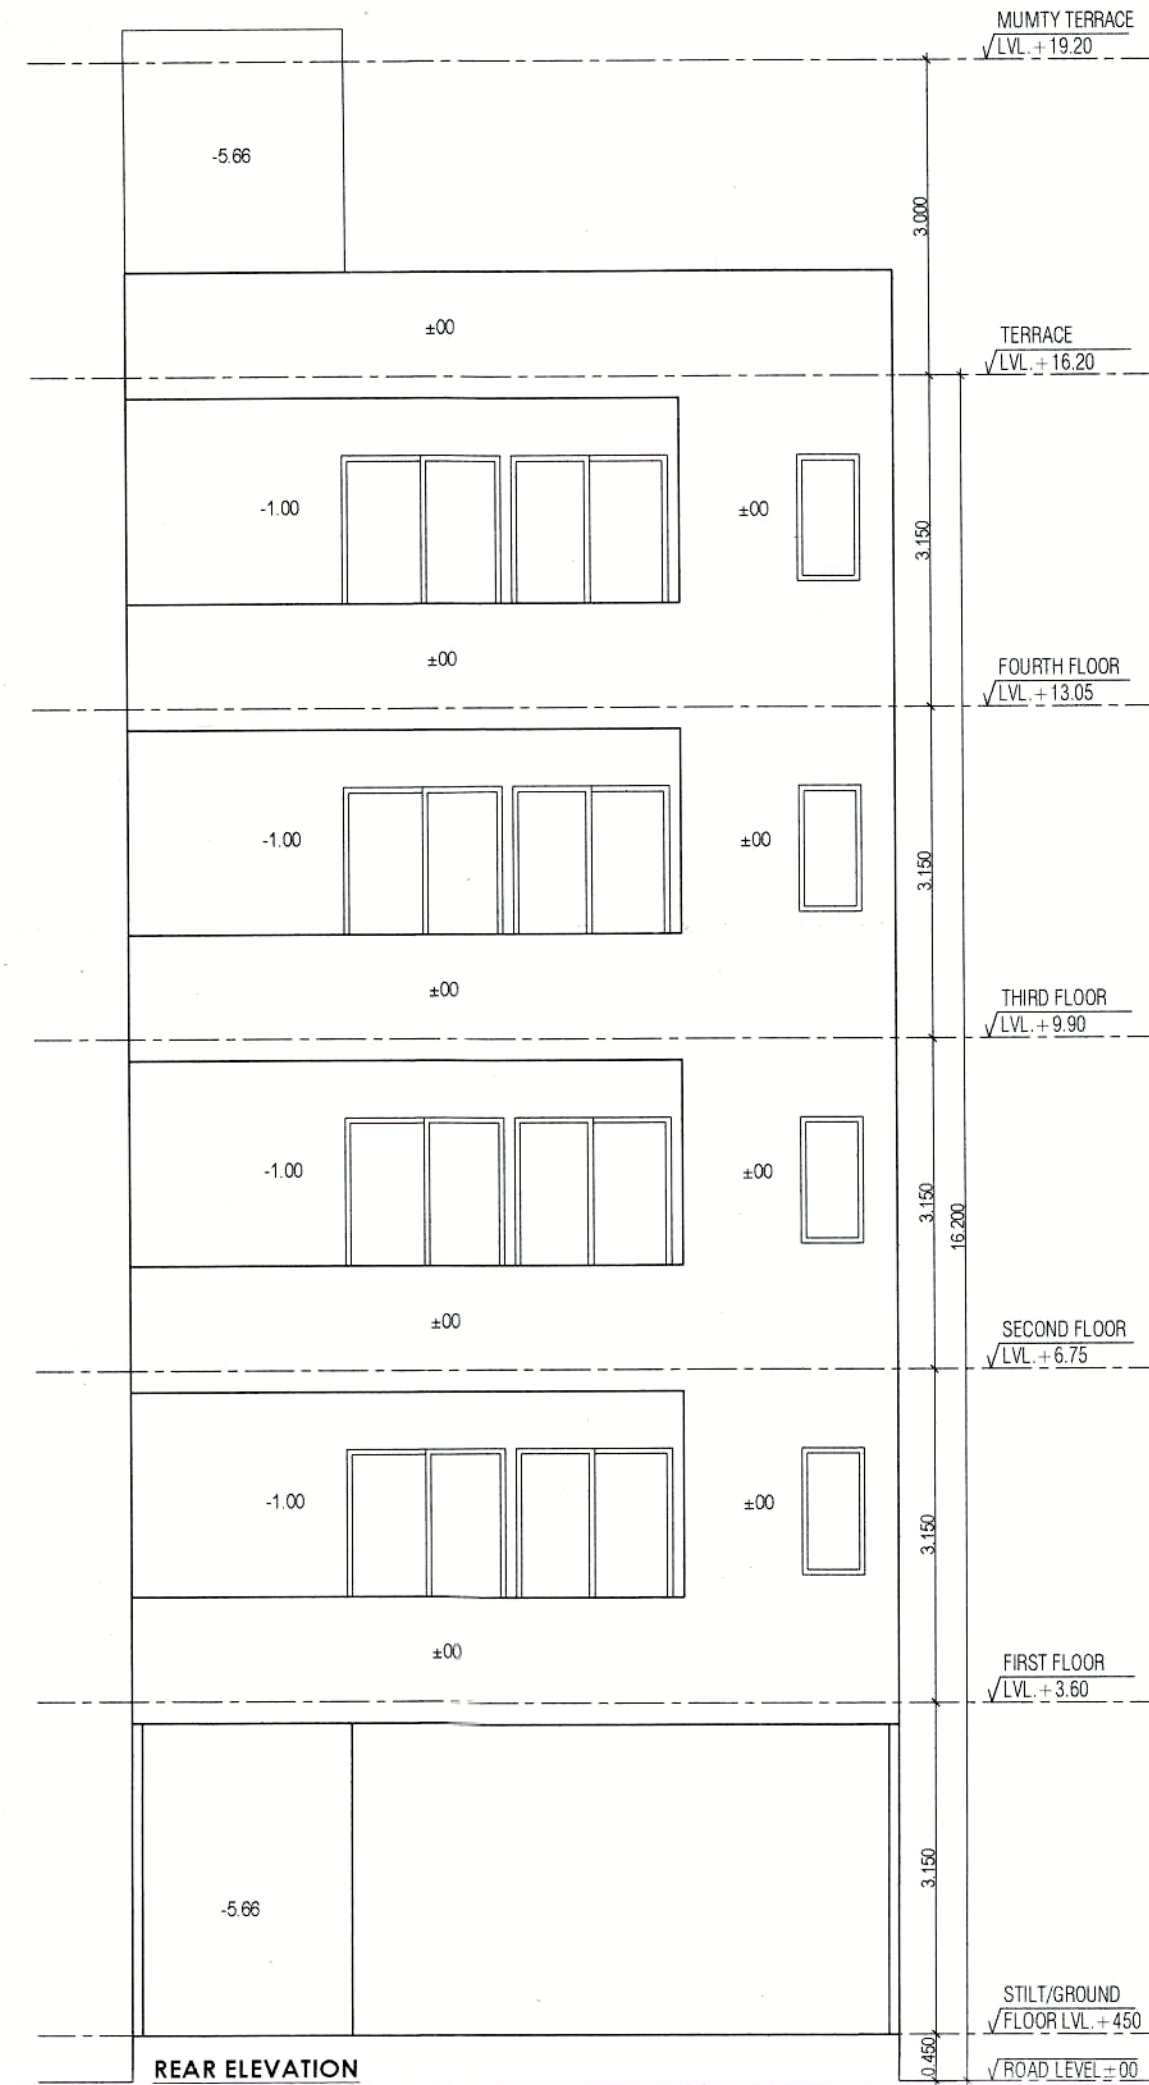


REAR ELEVATION

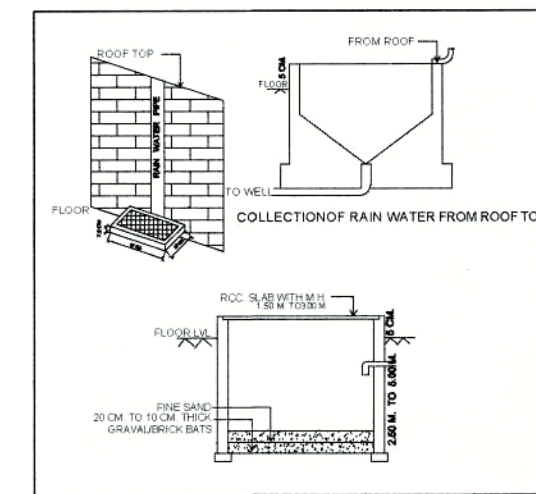


DOOR WINDOW SCHEDULE


Sr. No.	TYPE	WIDTH	HEIGHT	CILL	LINTEL
1	D	1.00	2.40	0.00	2.40
2	D1	0.90	2.40	0.00	2.40
3	D2	0.75	2.40	0.00	2.40
4	SD	1.50	2.40	0.00	2.40
5	W	1.00	1.50	0.90	2.40
6	V	0.60	1.20	1.20	2.40
7	OP	1.00	2.40	0.00	2.40

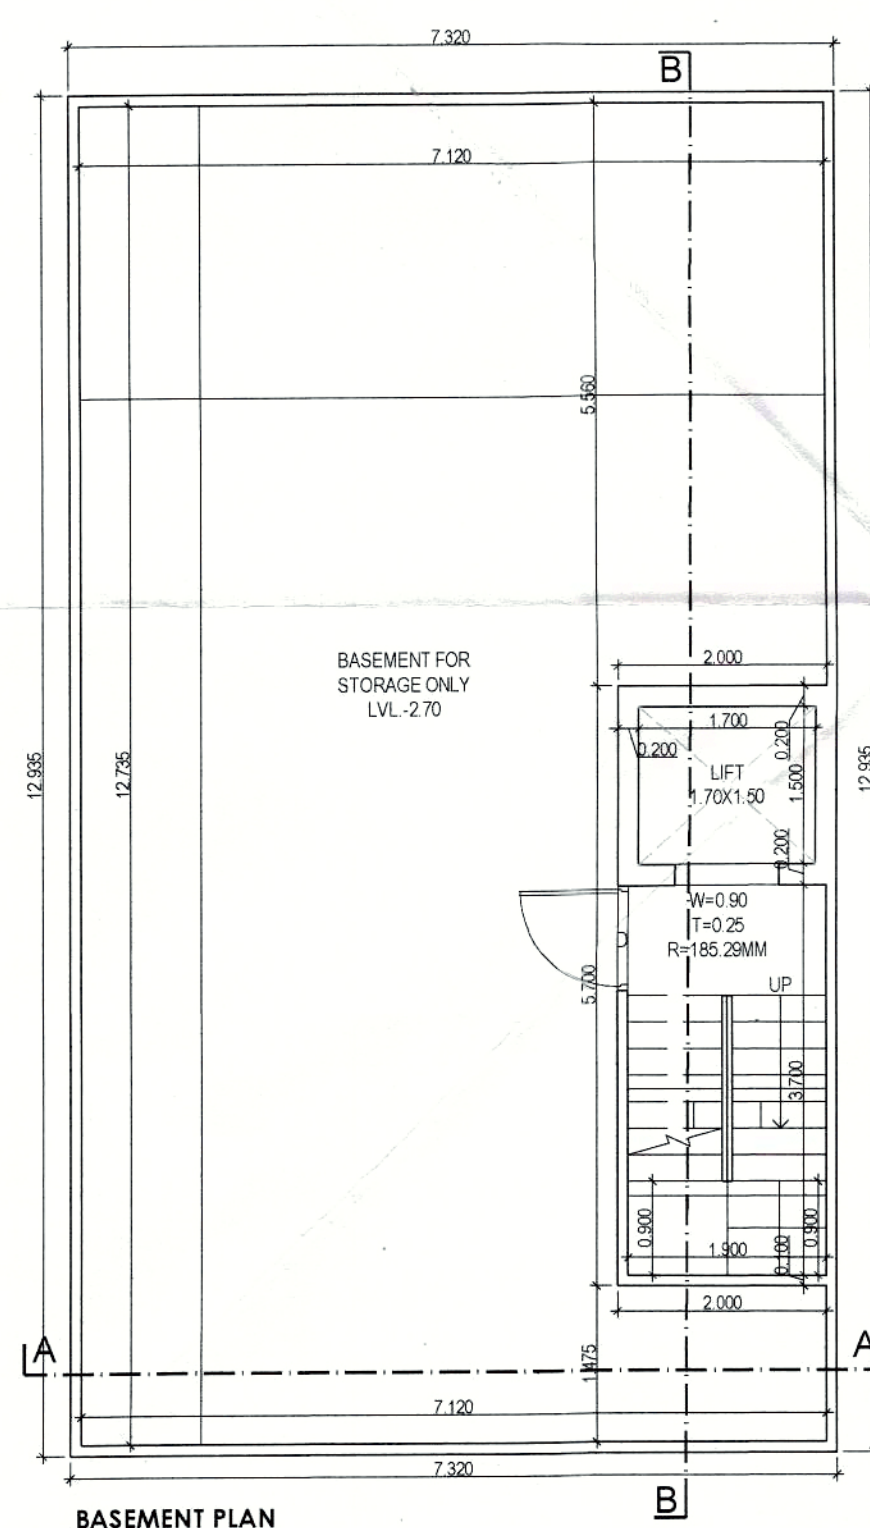


BASMENT PLAN

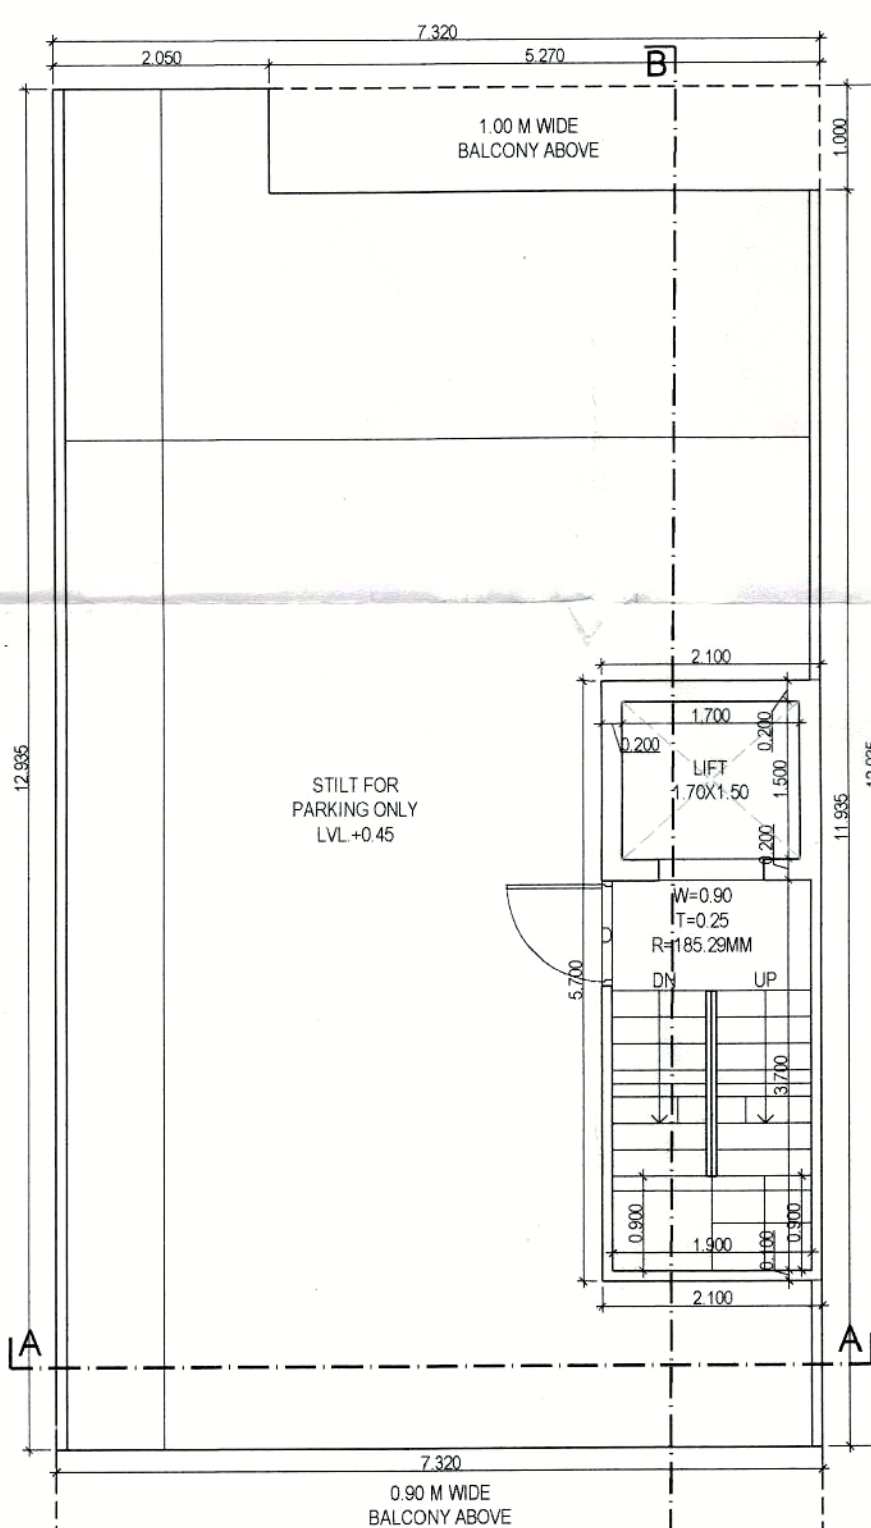


STILT/GROUND FLOOR PLAN

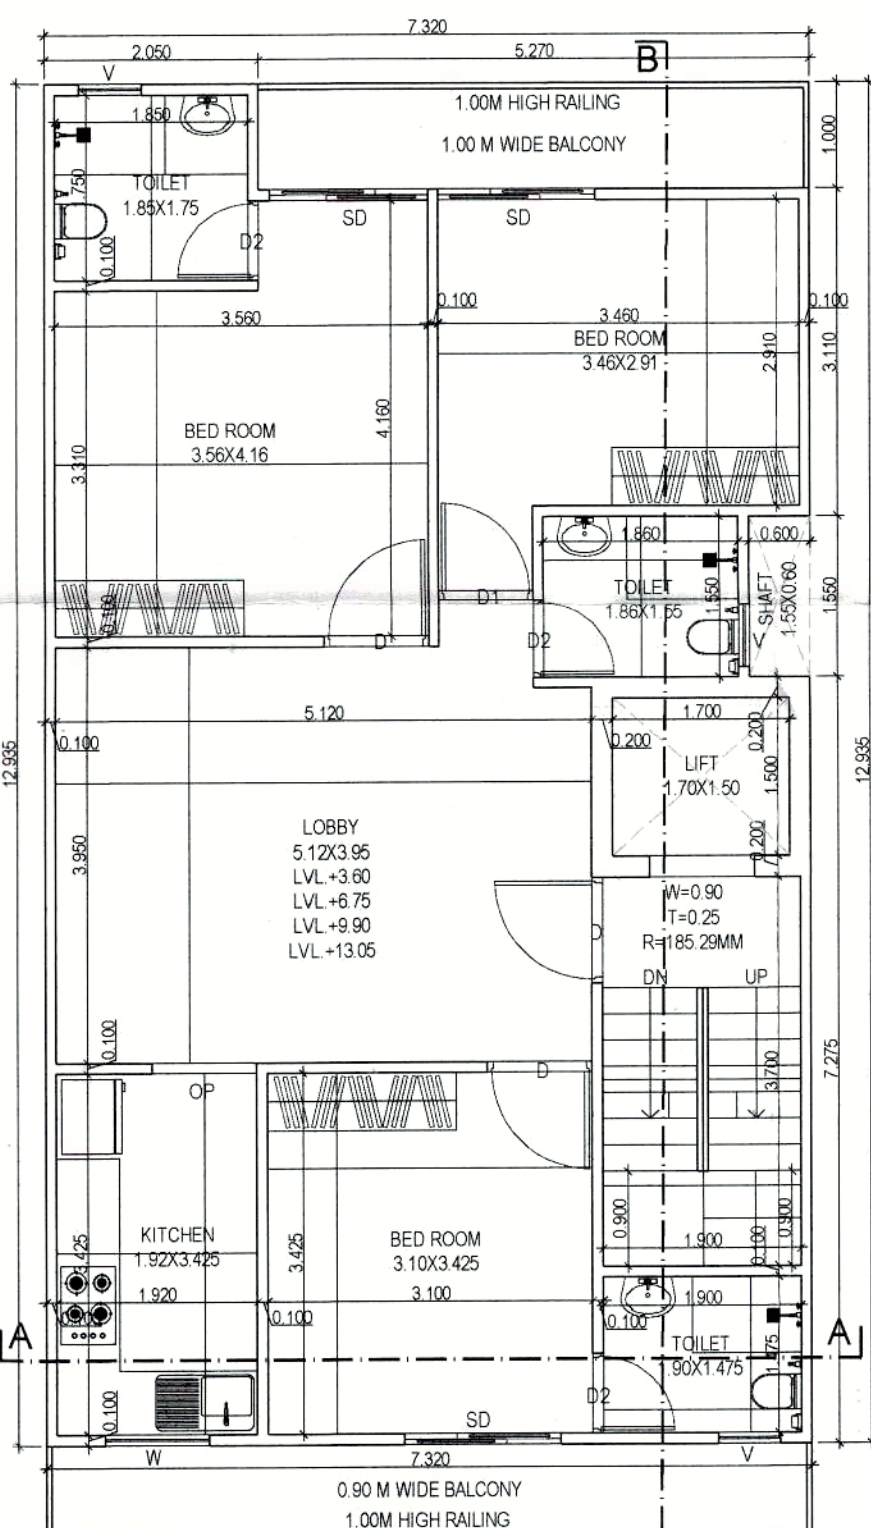


TYP. FLOOR PLAN
(FIRST TO FOURTH)

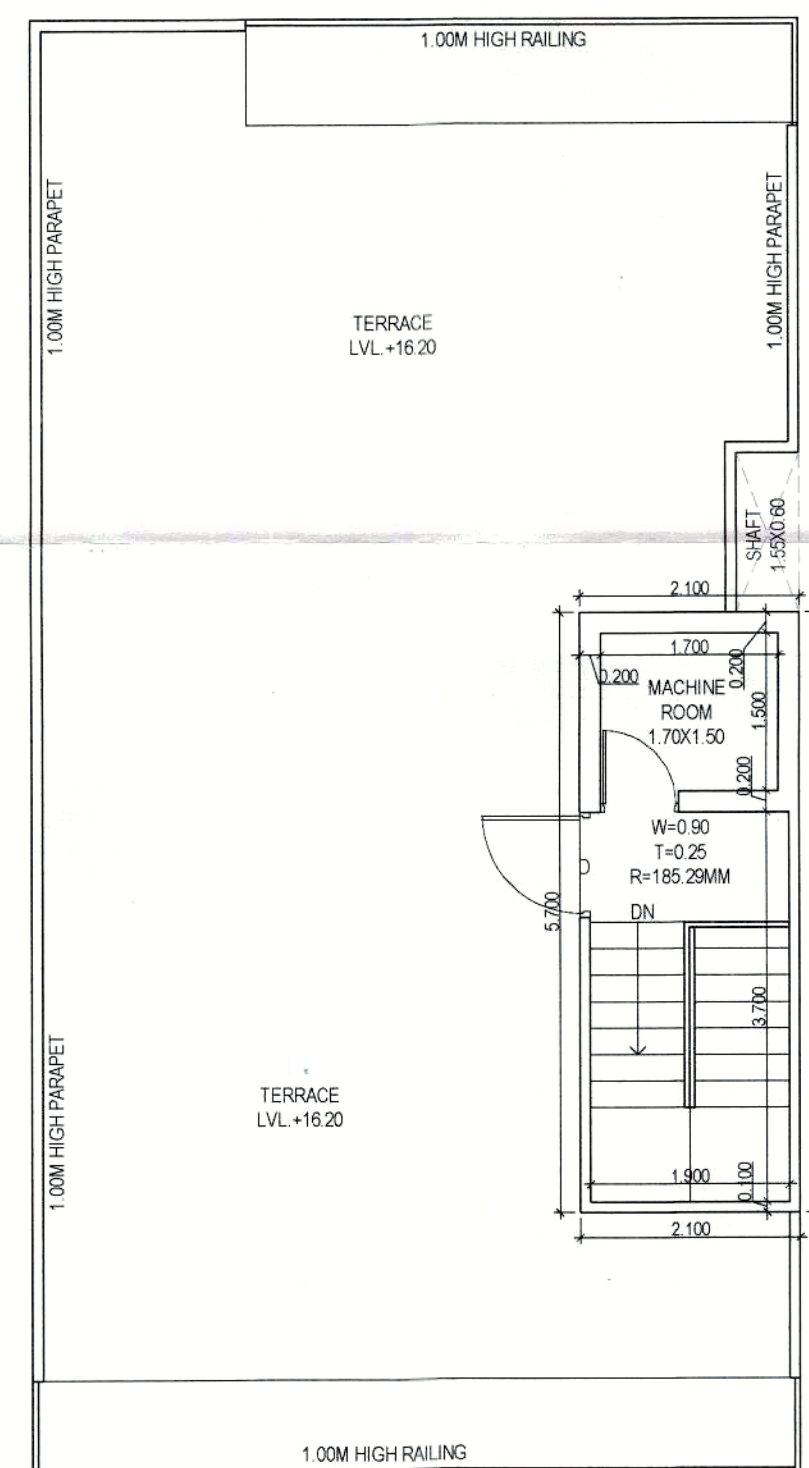

TERRACE PLAN

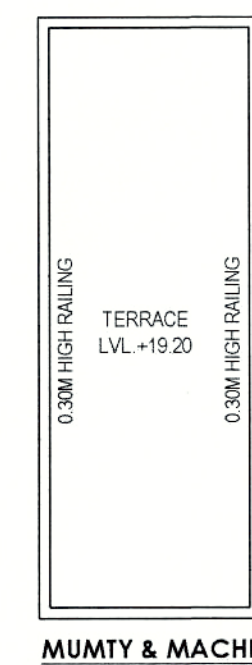

MUMMY & MACHINE
ROOM ROOF PLAN

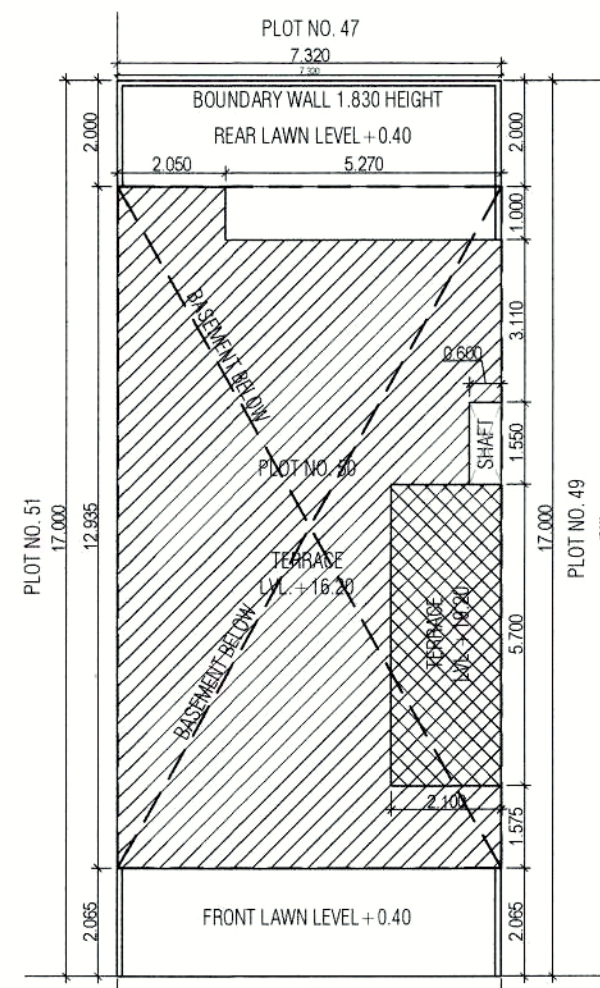

SITE PLAN
SCALE: 1:100

TOTAL PLOT AREA = 7.32X12.93	124.440	SCMT.
PERM. F.A.R. @ 2.00%	248.880	SCMT.
TOTAL PERMISSIBLE FAR WITH PURCHASABLE @ 2.64%	328.322	SCMT.
PERMISSIBLE GROUND COVERAGE @ 75%	93.330	SCMT.

S. No.	COEFF.	WIDTH	LENGTH	NOS.	AREA IN SCMT.
A	1	7.320	12.935	1	94.684
TOTAL BASEMENT AREA = 94.684					

PROPOSED COVERED AREA ON BASEMENT FLOOR					
S. No.	COEFF.	WIDTH	LENGTH	NOS.	AREA IN SCMT.
A	1	7.320	12.935	1	94.684
TOTAL ADDITIONS (X) = 94.684					

DEDUCTIONS					
S. No.	COEFF.	WIDTH	LENGTH	NOS.	AREA IN SCMT.
1	1	5.270	1.000	1	5.270
TOTAL DEDUCTIONS (Y) = 5.270					
TOTAL GROUND COVERAGE AREA (X - Y) = 89.414					

PROPOSED GROUND FLOOR (F.A.R.)					
S. No.	COEFF.	WIDTH	LENGTH	NOS.	AREA IN SCMT.
F1	1	2.100	5.700	1	11.970
TOTAL ADDITIONS = 11.970					
PROPOSED STILT AREA (A1 - B1) = 77.444					

PROPOSED COVERED AREA ON FIRST FLOOR					
S. No.	COEFF.	WIDTH	LENGTH	NOS.	AREA IN SCMT.
A	1	7.320	12.935	1	94.684
TOTAL ADDITIONS (X) = 94.684					

DEDUCTIONS					
S. No.	COEFF.	WIDTH	LENGTH	NOS.	AREA IN SCMT.
1	1	5.270	1.000	1	5.270
2	1	0.600	1.500	1	0.900
3	1	3.700	1.500	1	2.550
4	1	3.900	3.700	1	7.030
TOTAL DEDUCTIONS (Y) = 15.750					
TOTAL AREA (X - Y) = 78.934					

PROPOSED COVERED AREA ON SECOND FLOOR					
S. No.	COEFF.	WIDTH	LENGTH	NOS.	AREA IN SCMT.
A	1	7.320	12.935	1	94.684
TOTAL ADDITIONS (X) = 94.684					

DEDUCTIONS					
S. No.	COEFF.	WIDTH	LENGTH	NOS.	AREA IN SCMT.
1	1	5.270	1.000	1	5.270
2	1	0.600	1.500	1	0.900
3	1	3.700	1.500	1	2.550
4	1	3.900	3.700	1	7.030
TOTAL DEDUCTIONS (Y) = 15.750					
TOTAL AREA (X - Y) = 78.934					

PROPOSED COVERED AREA ON THIRD FLOOR					
S. No.	COEFF.	WIDTH	LENGTH	NOS.	AREA IN SCMT.
A	1	7.320	12.935	1	94.684
TOTAL ADDITIONS (X) = 94.684					

DEDUCTIONS					
S. No.	COEFF.	WIDTH	LENGTH	NOS.	AREA IN SCMT.
1	1	5.270	1.000	1	5.270
2	1	0.600	1.500	1	0.900
3	1	3.700	1.500	1	2.550
4	1	3.900	3.700	1	7.030
TOTAL DEDUCTIONS (Y) = 15.750					
TOTAL AREA (X - Y) = 78.934					

PROPOSED COVERED AREA ON FOURTH FLOOR					
S. No.	COEFF.	WIDTH	LENGTH	NOS.	AREA IN SCMT.
A	1	7.320	12.935	1	94.684
TOTAL ADDITIONS (X) = 94.684					

DEDUCTIONS					
S. No.	COEFF.	WIDTH	LENGTH	NOS.	AREA IN SCMT.
1	1	5.270	1.000	1	5.270
2	1	0.600	1.500	1	0.900
3	1	3.700	1.500	1	2.550
4	1	3.900	3.700	1	7.030
TOTAL DEDUCTIONS (Y) = 15.750					
TOTAL AREA (X - Y) = 78.934					

PROPOSED LESS STAIRCASE & LIFT (NON FAR)					
S. No.	COEFF.	WIDTH	LENGTH	NOS.	AREA IN SCMT.
1	1	2.100	5.700	1	11.970
TOTAL AREA = 11.970					
PROPOSED MUMMY AREA (NON FAR)					
S. No.	COEFF.	WIDTH	LENGTH	NOS.	AREA IN SCMT.
1	1	2.100	5.700	1	11.970
TOTAL MUMMY AREA = 11.970					
TOTAL BUILTUP AREA (BASEMENT+STILT+TOTAL FAR+LESS STAIR & LIFT+MUMMY)					
= 550.005					

PROJECT:
**PROPOSED BUILDING PLAN OF
RESIDENTIAL PLOT NO. 50 IN
VILLAGE - NAURANPUR, SECTOR-78,
TEH.-MANESAR, DISTT. - GURGAON
BELONGING TO - MR. SATPAL SINGH
S/o SISHRAM**

ARCHITECT'S/SUPERVISOR
SEAL & SIGNATURE










OWNER/AUTH.
SIGN.

Navin Sharma
Navin Sharma
Architectural Supervisor
License No. H20PNS-REG-57021-22

Scale : 1 : 50


Drawing Title:-
SUBMISSION DRAWING
(PLOT NO. 50)

Drawing No:-
A-01

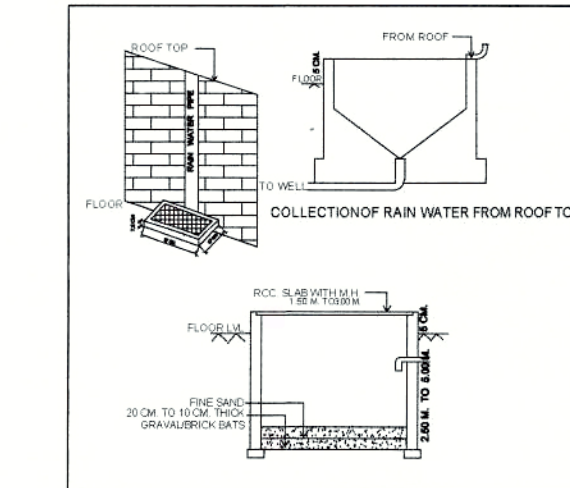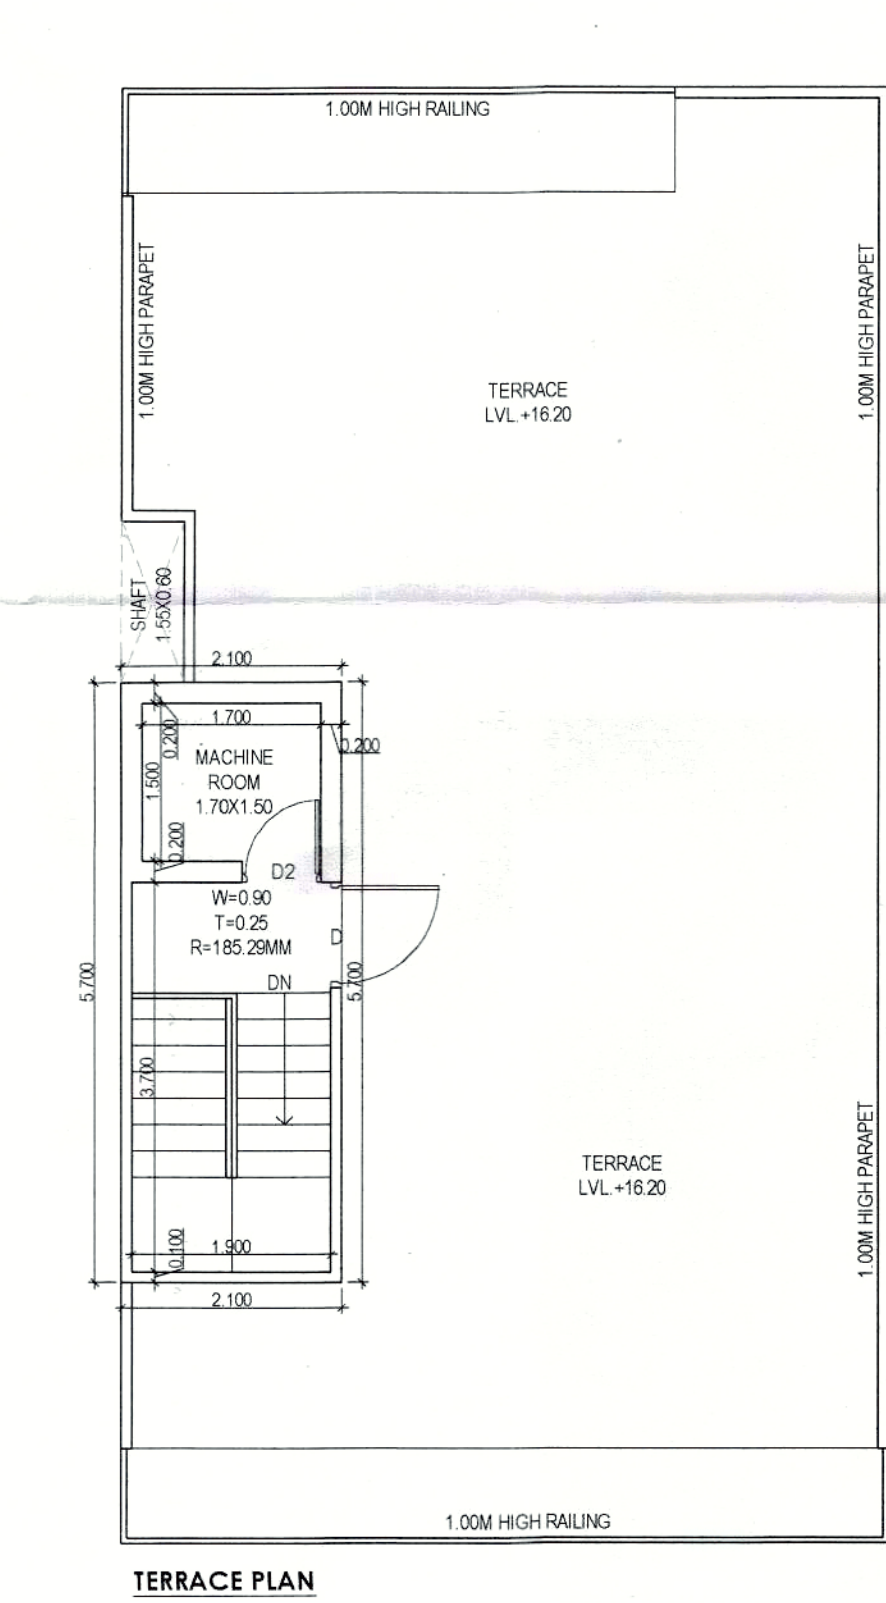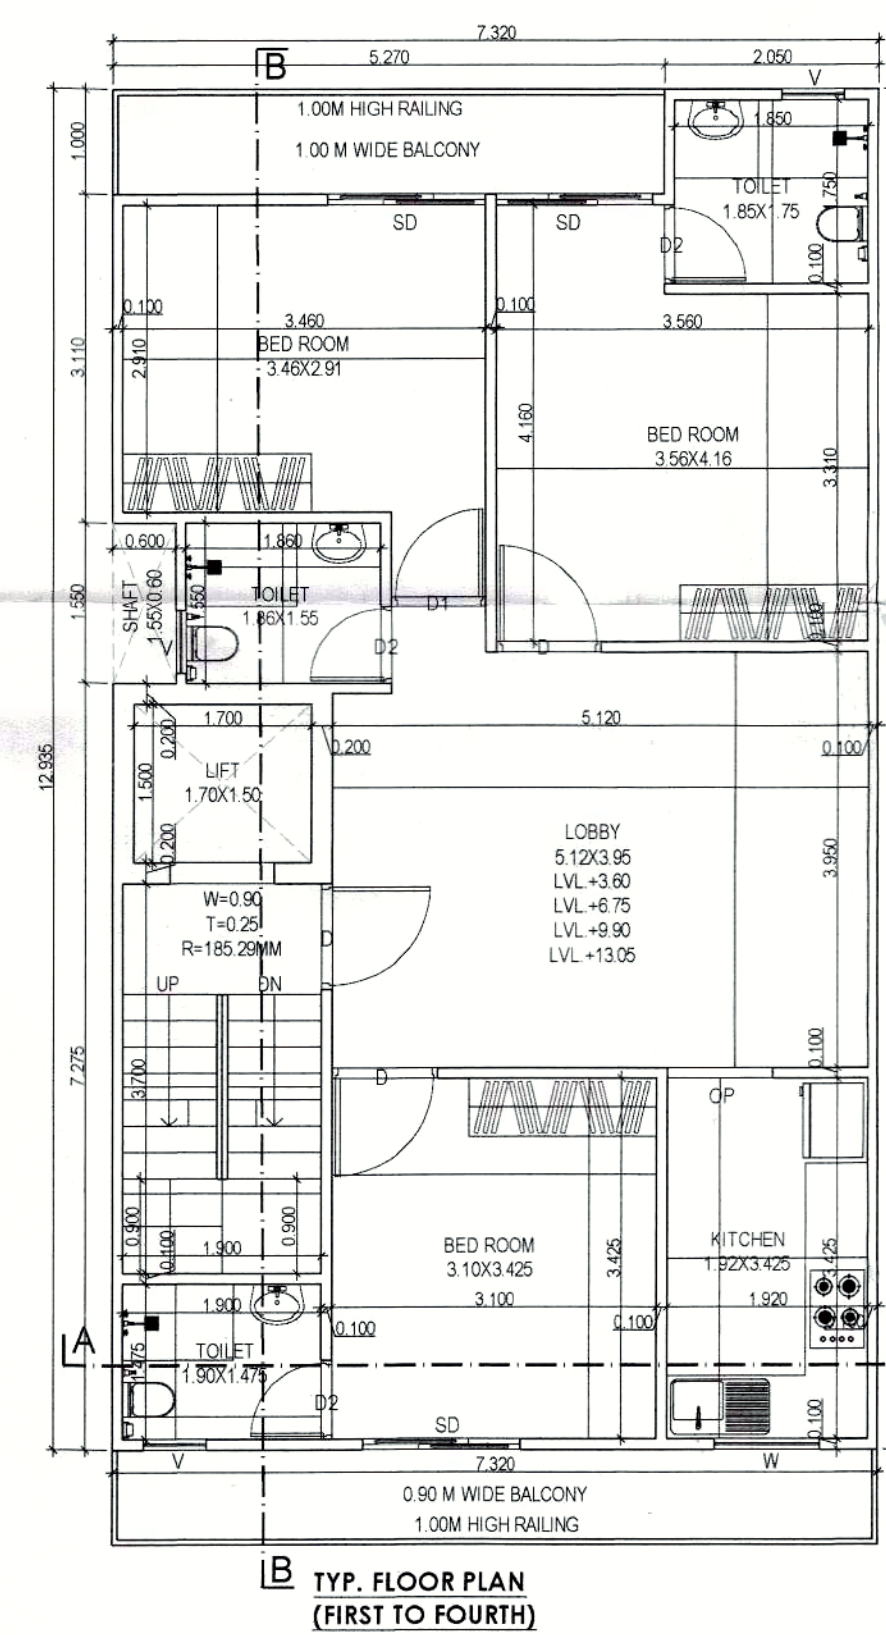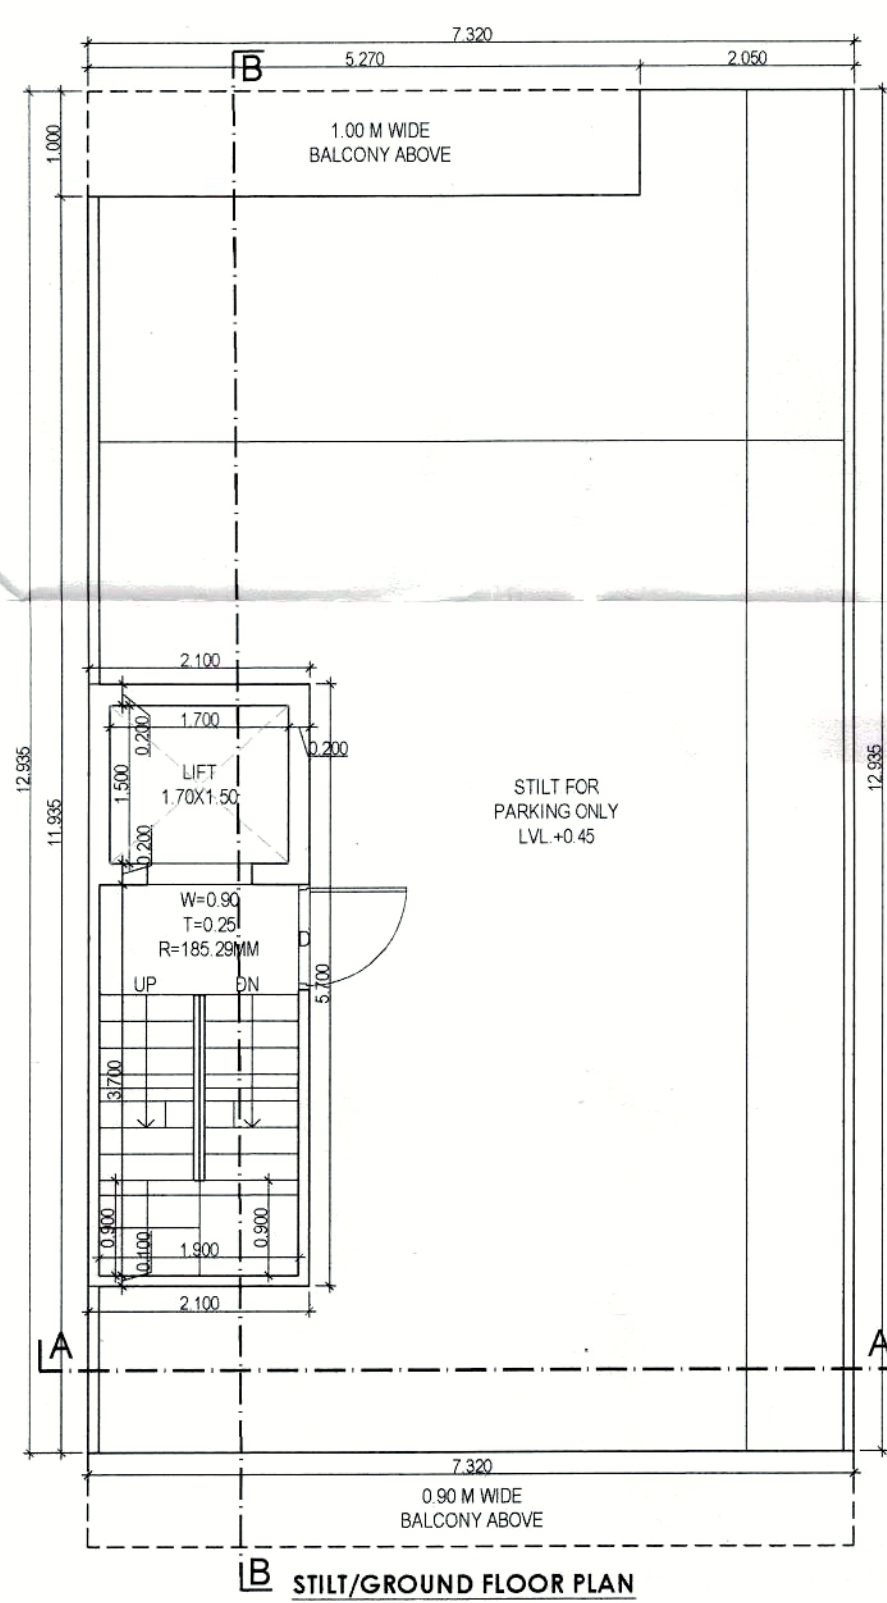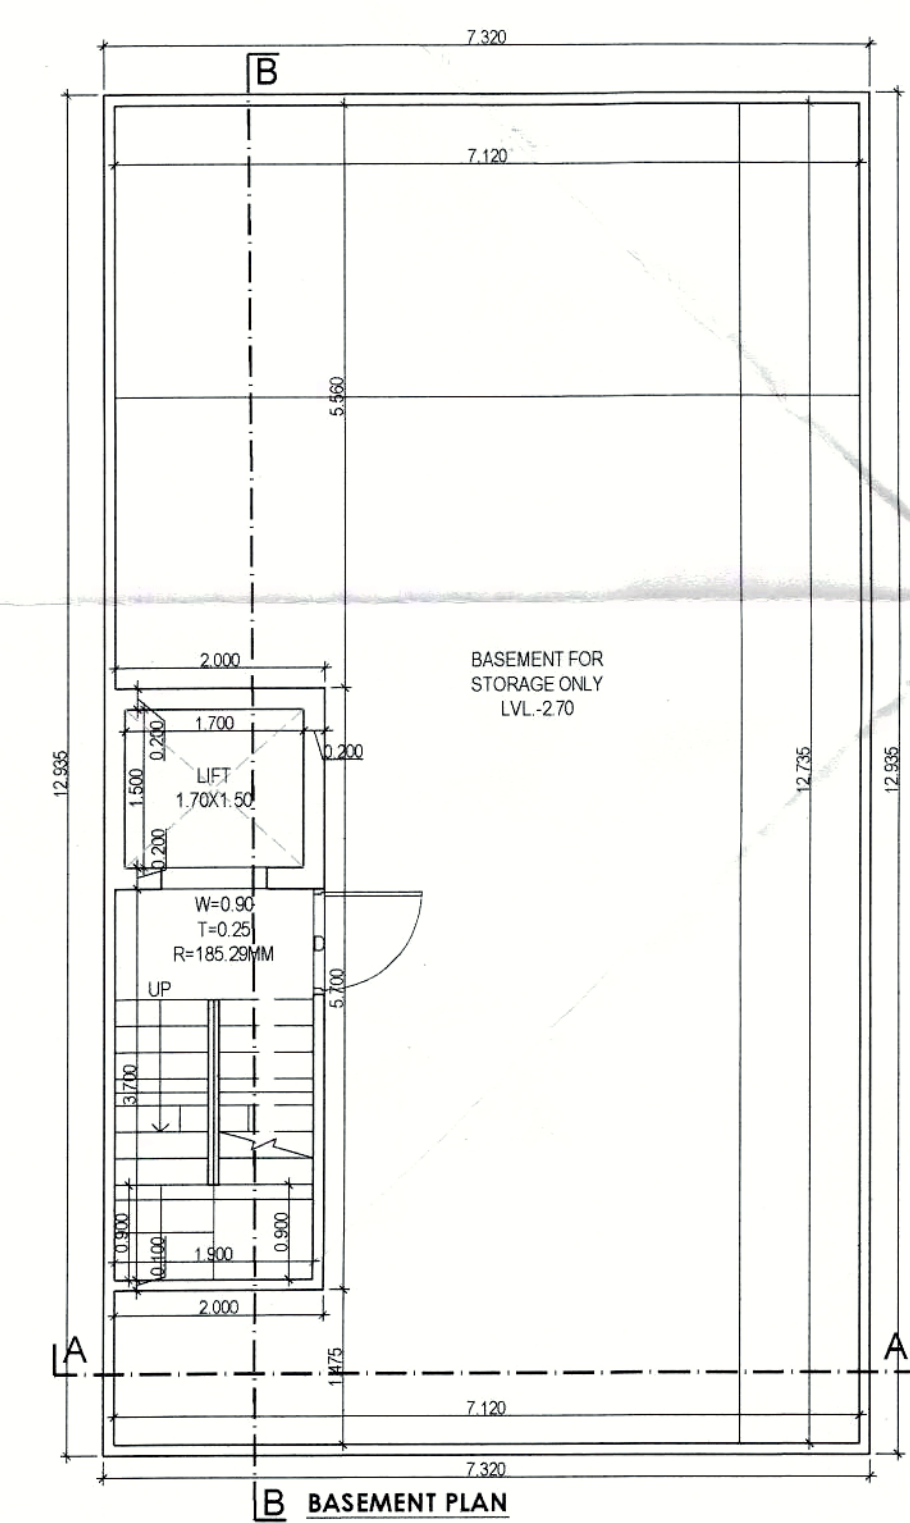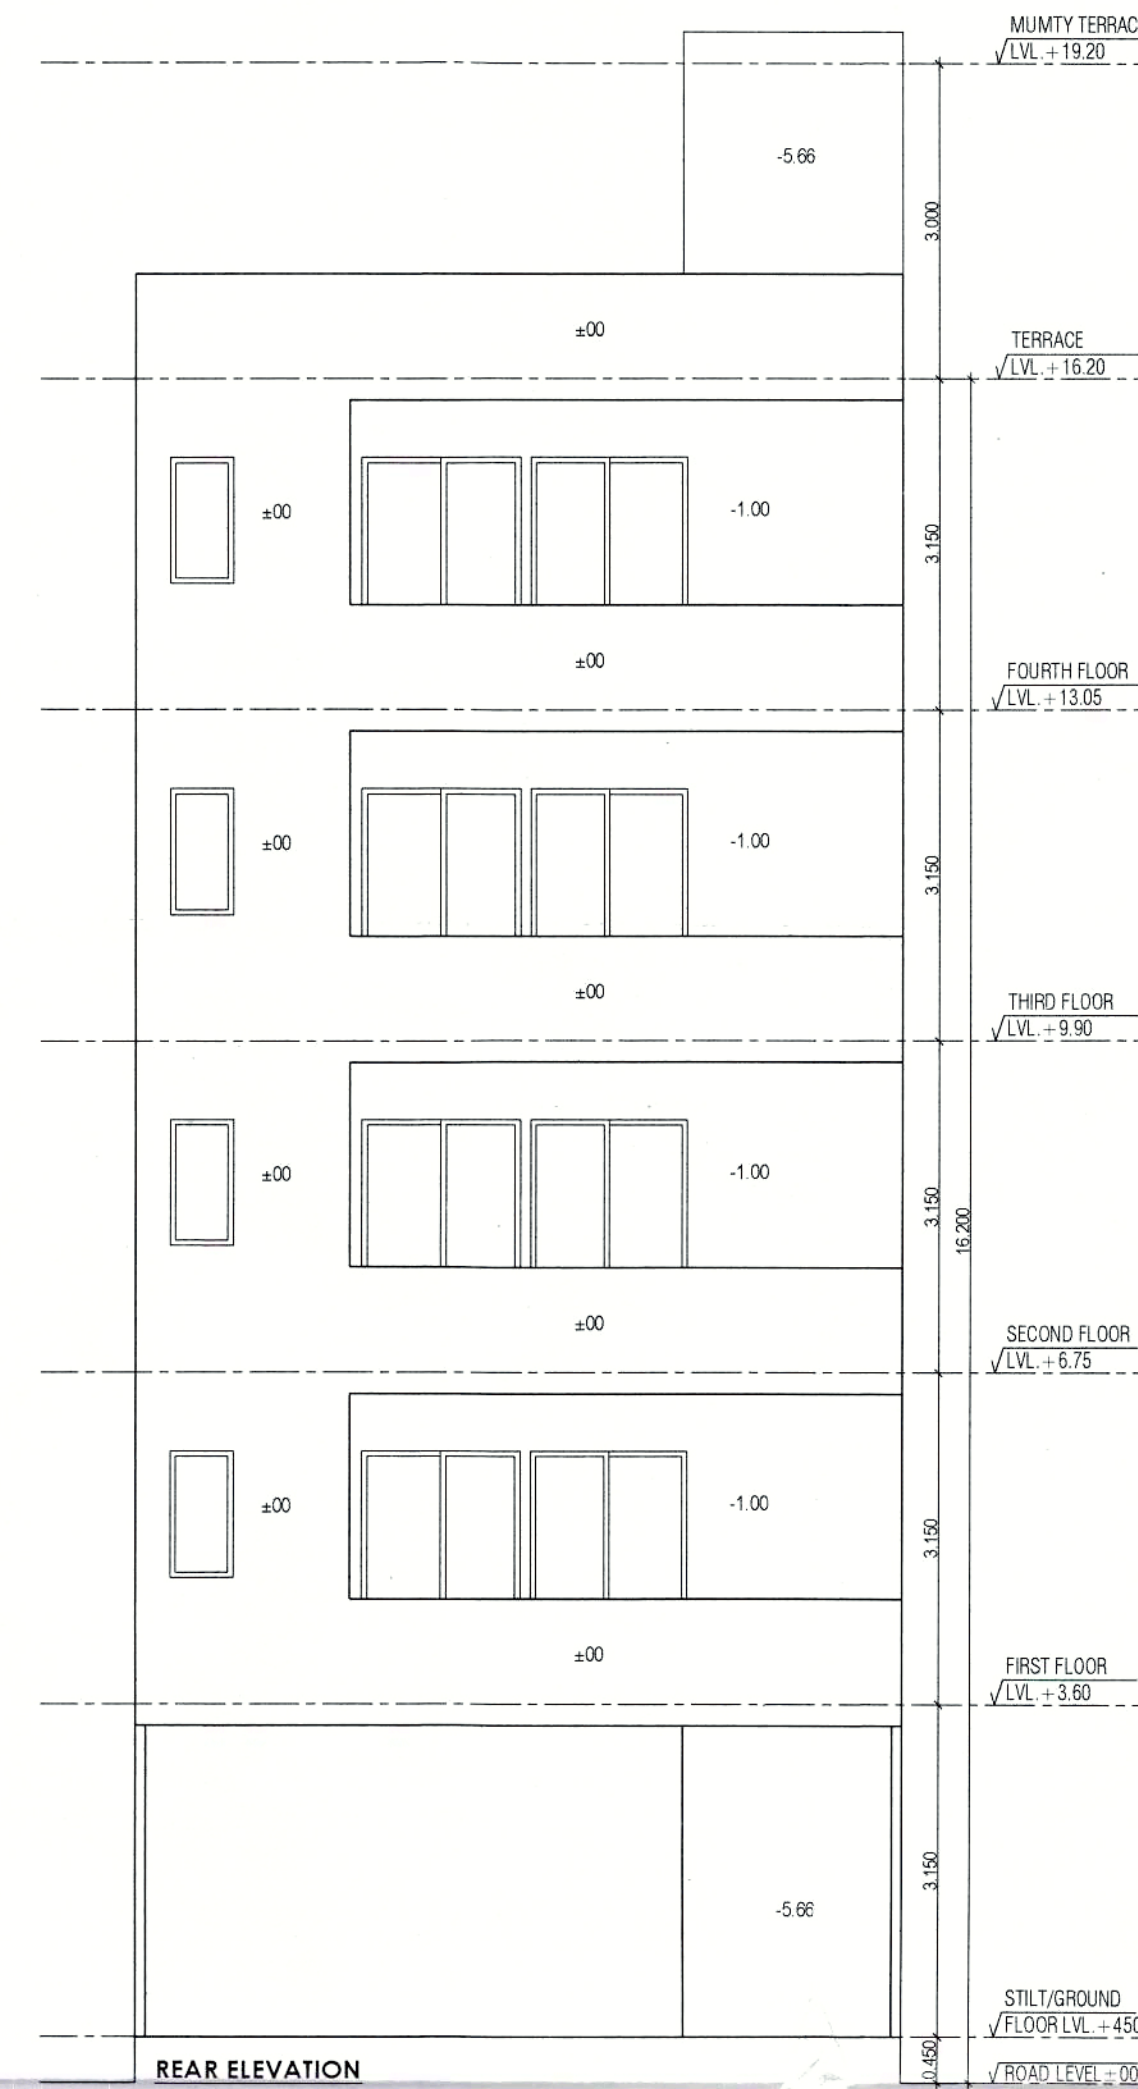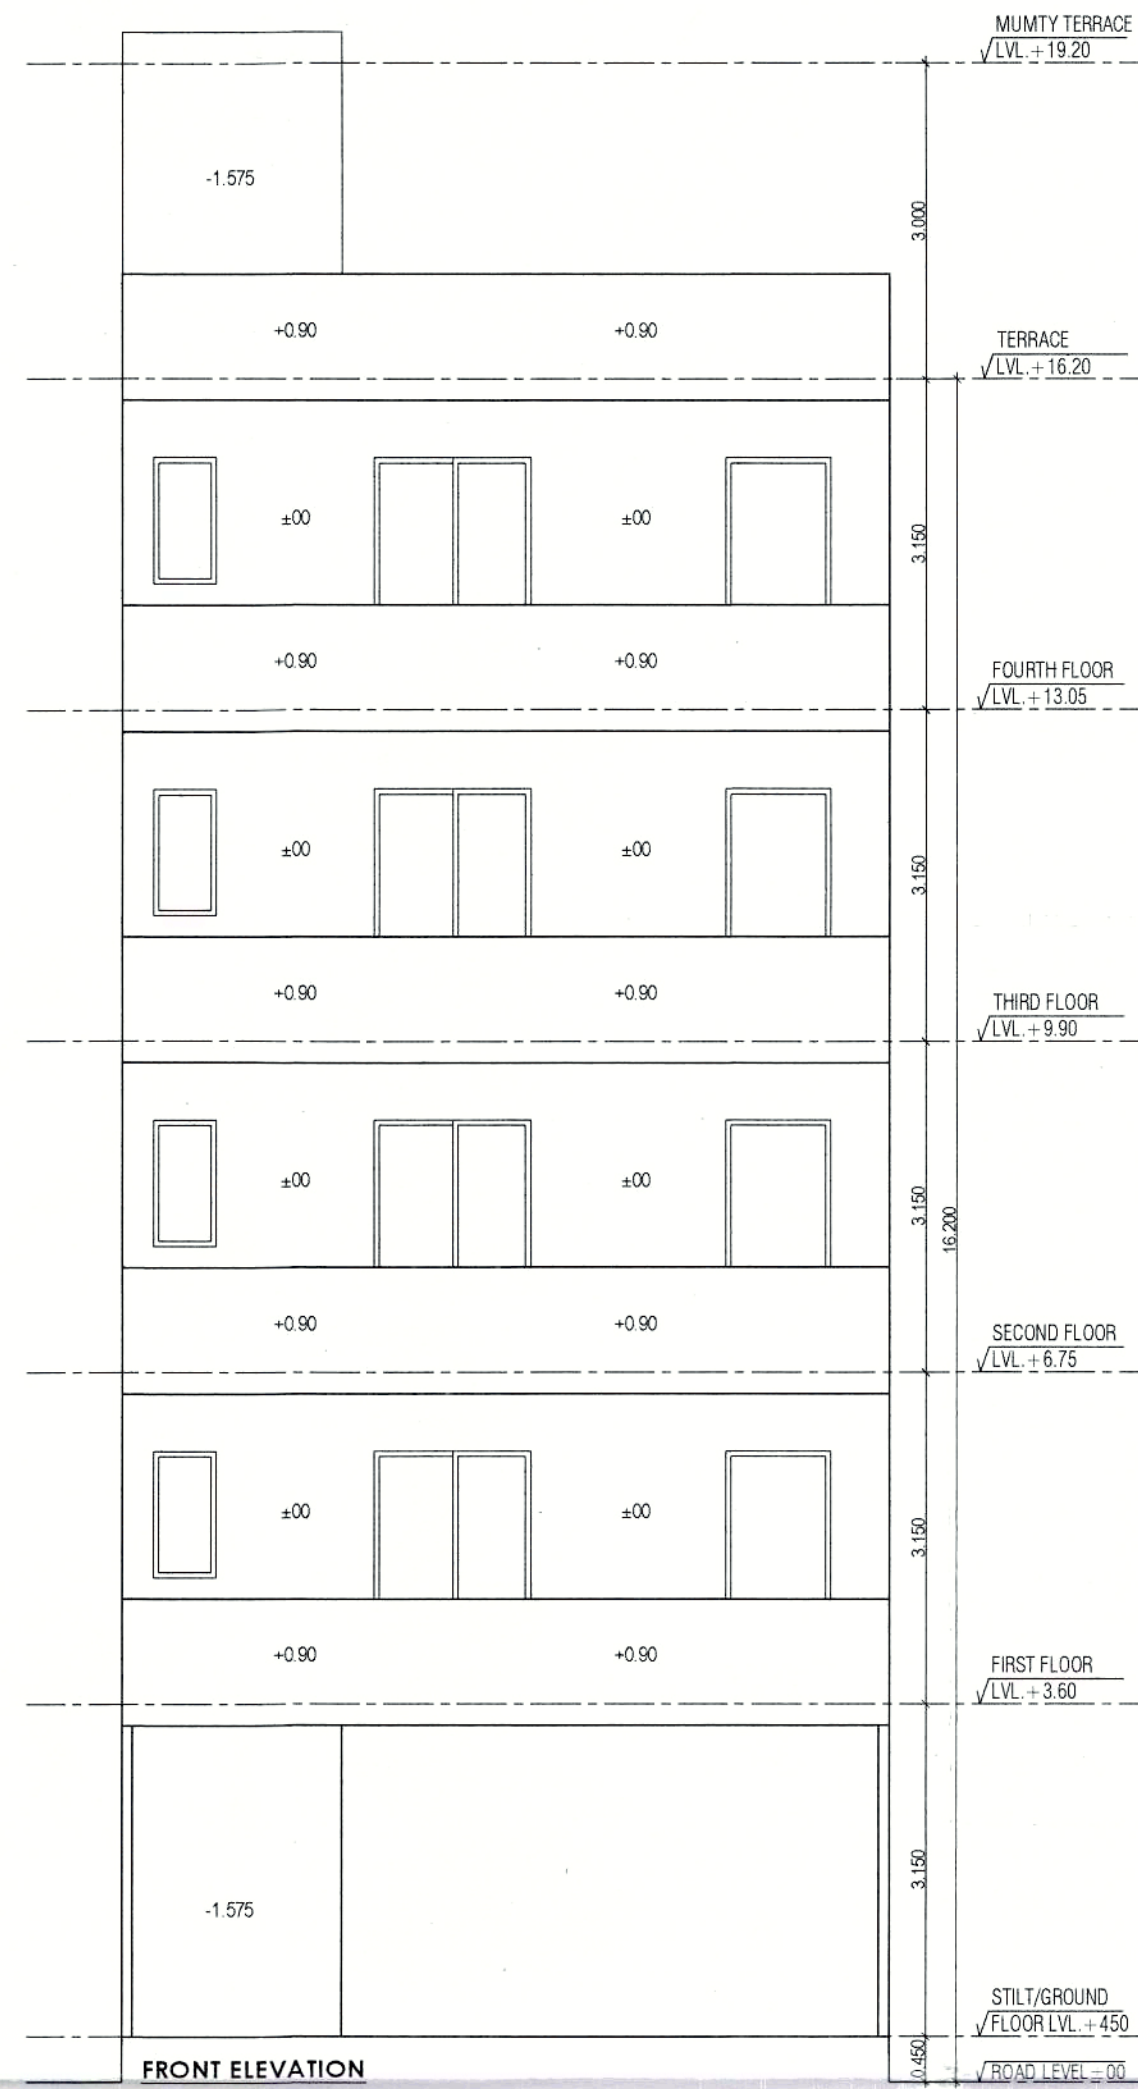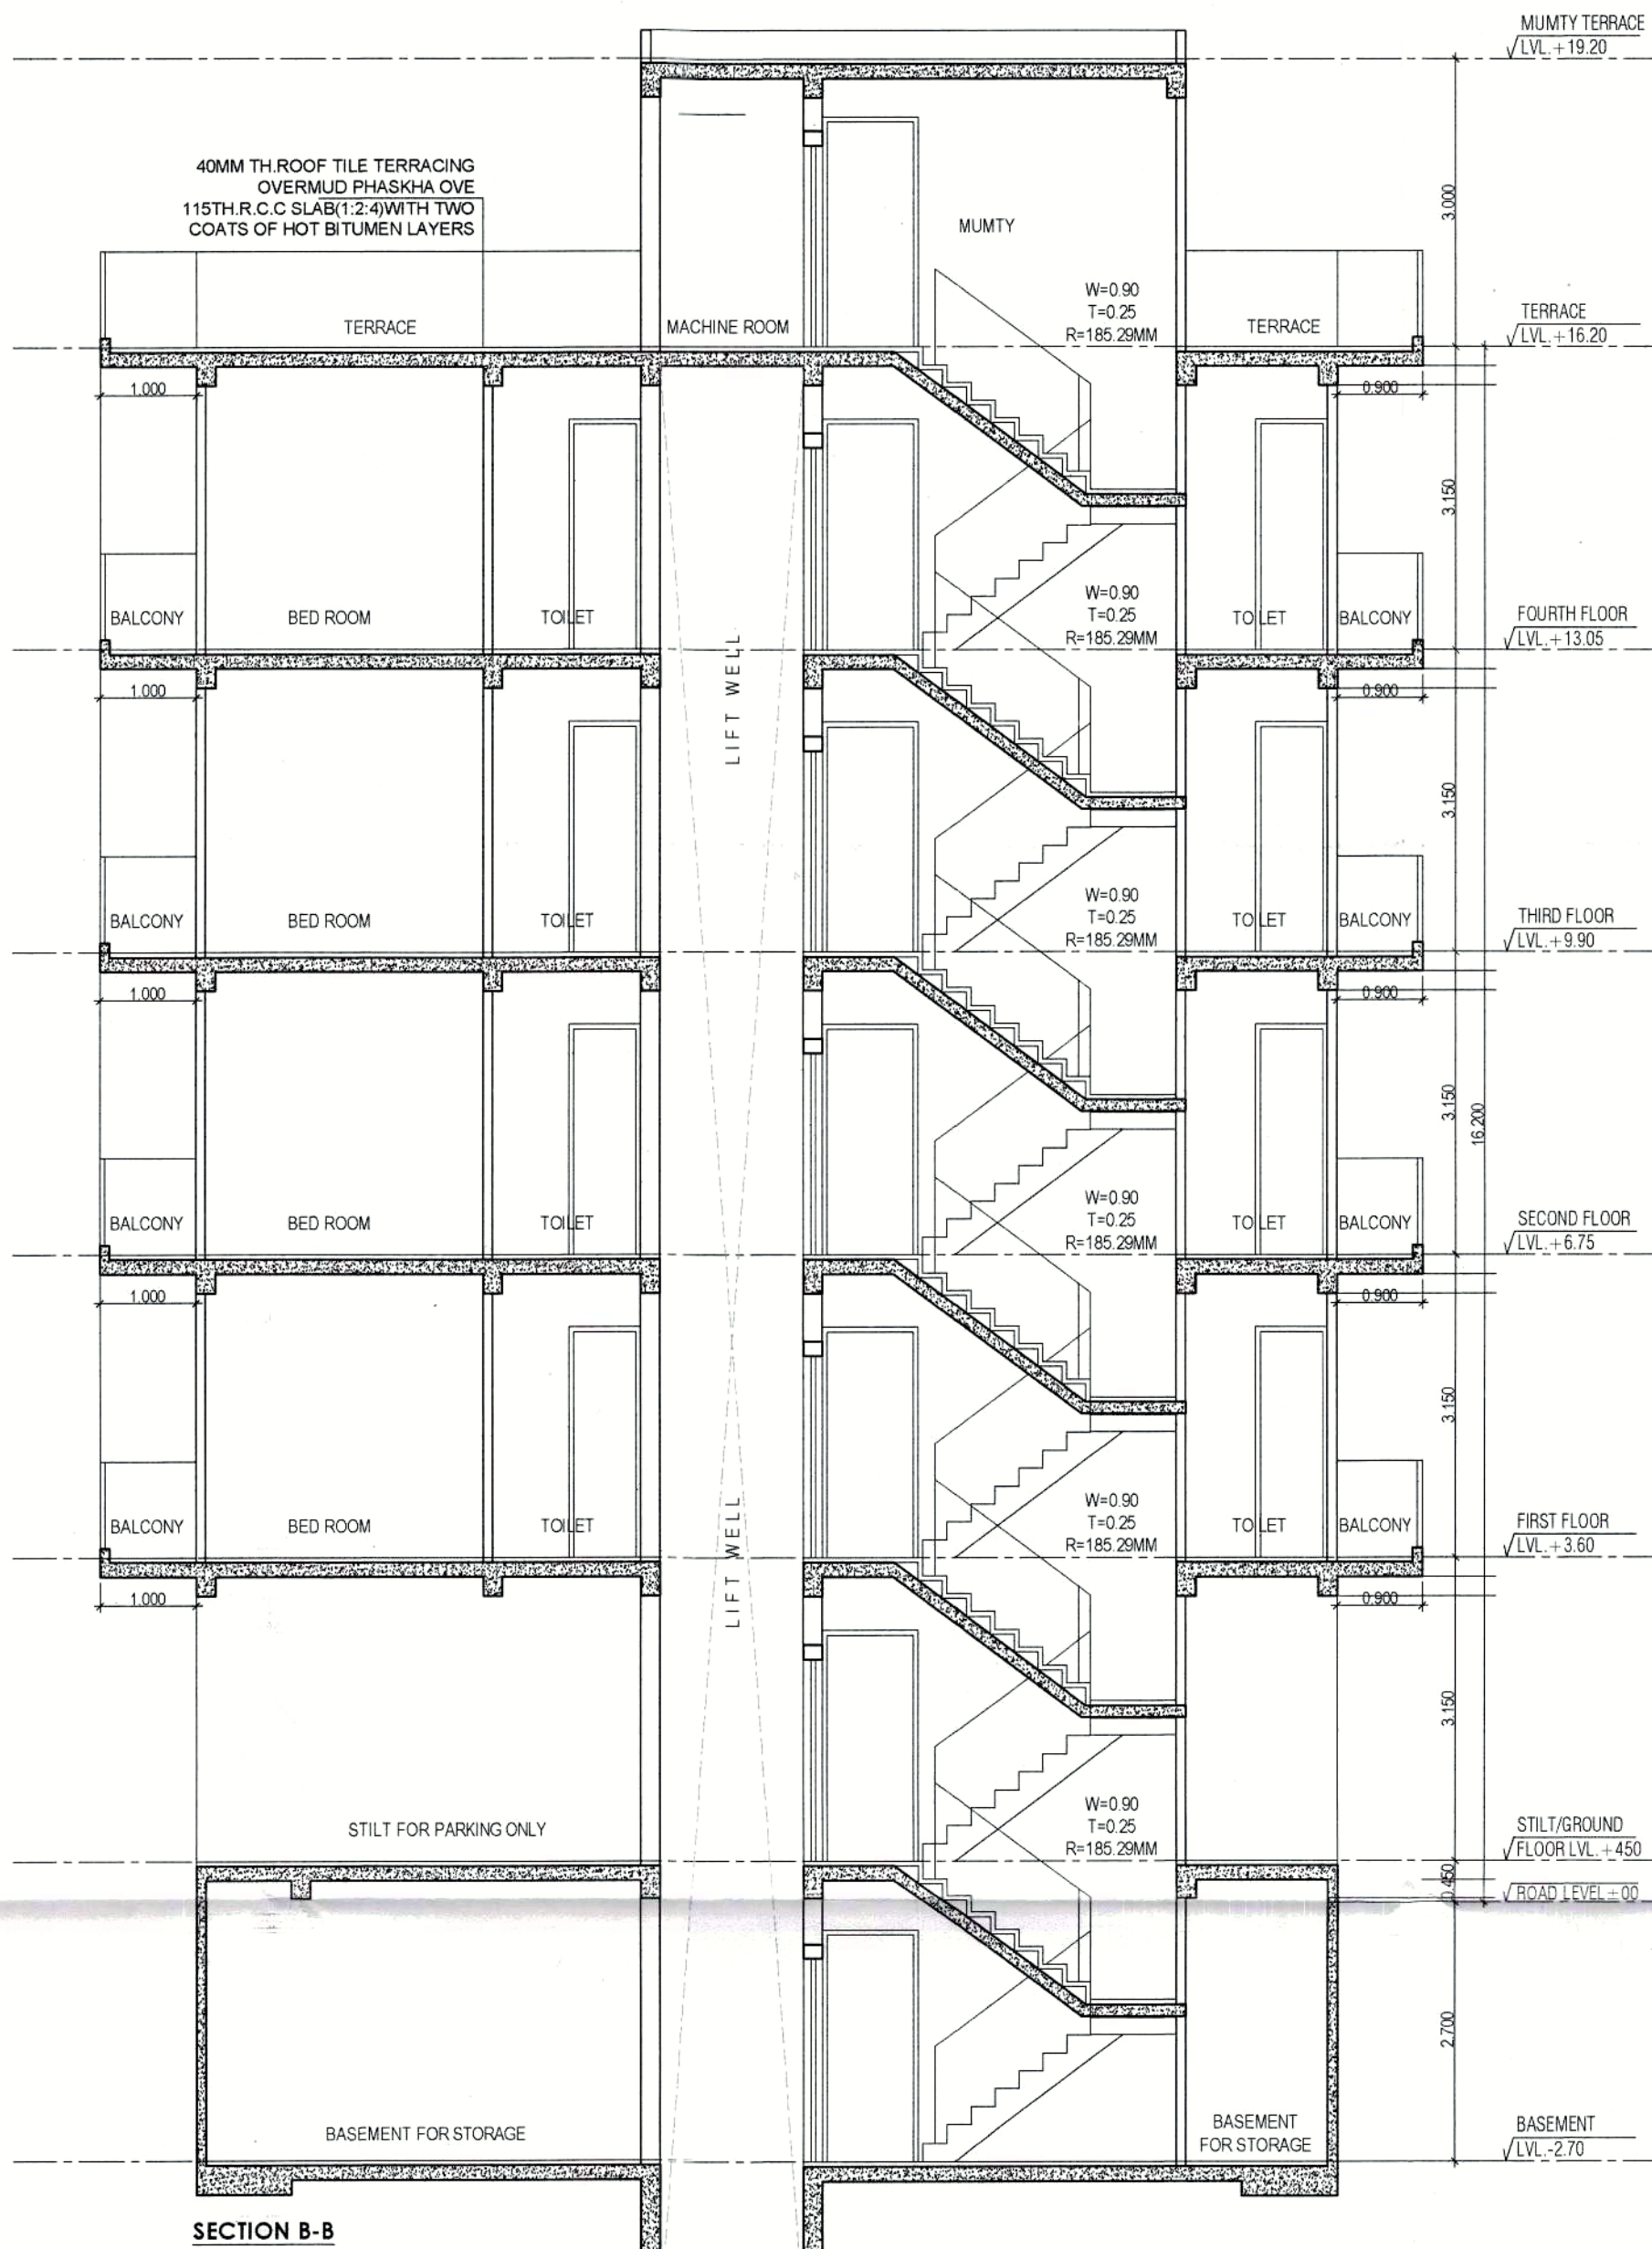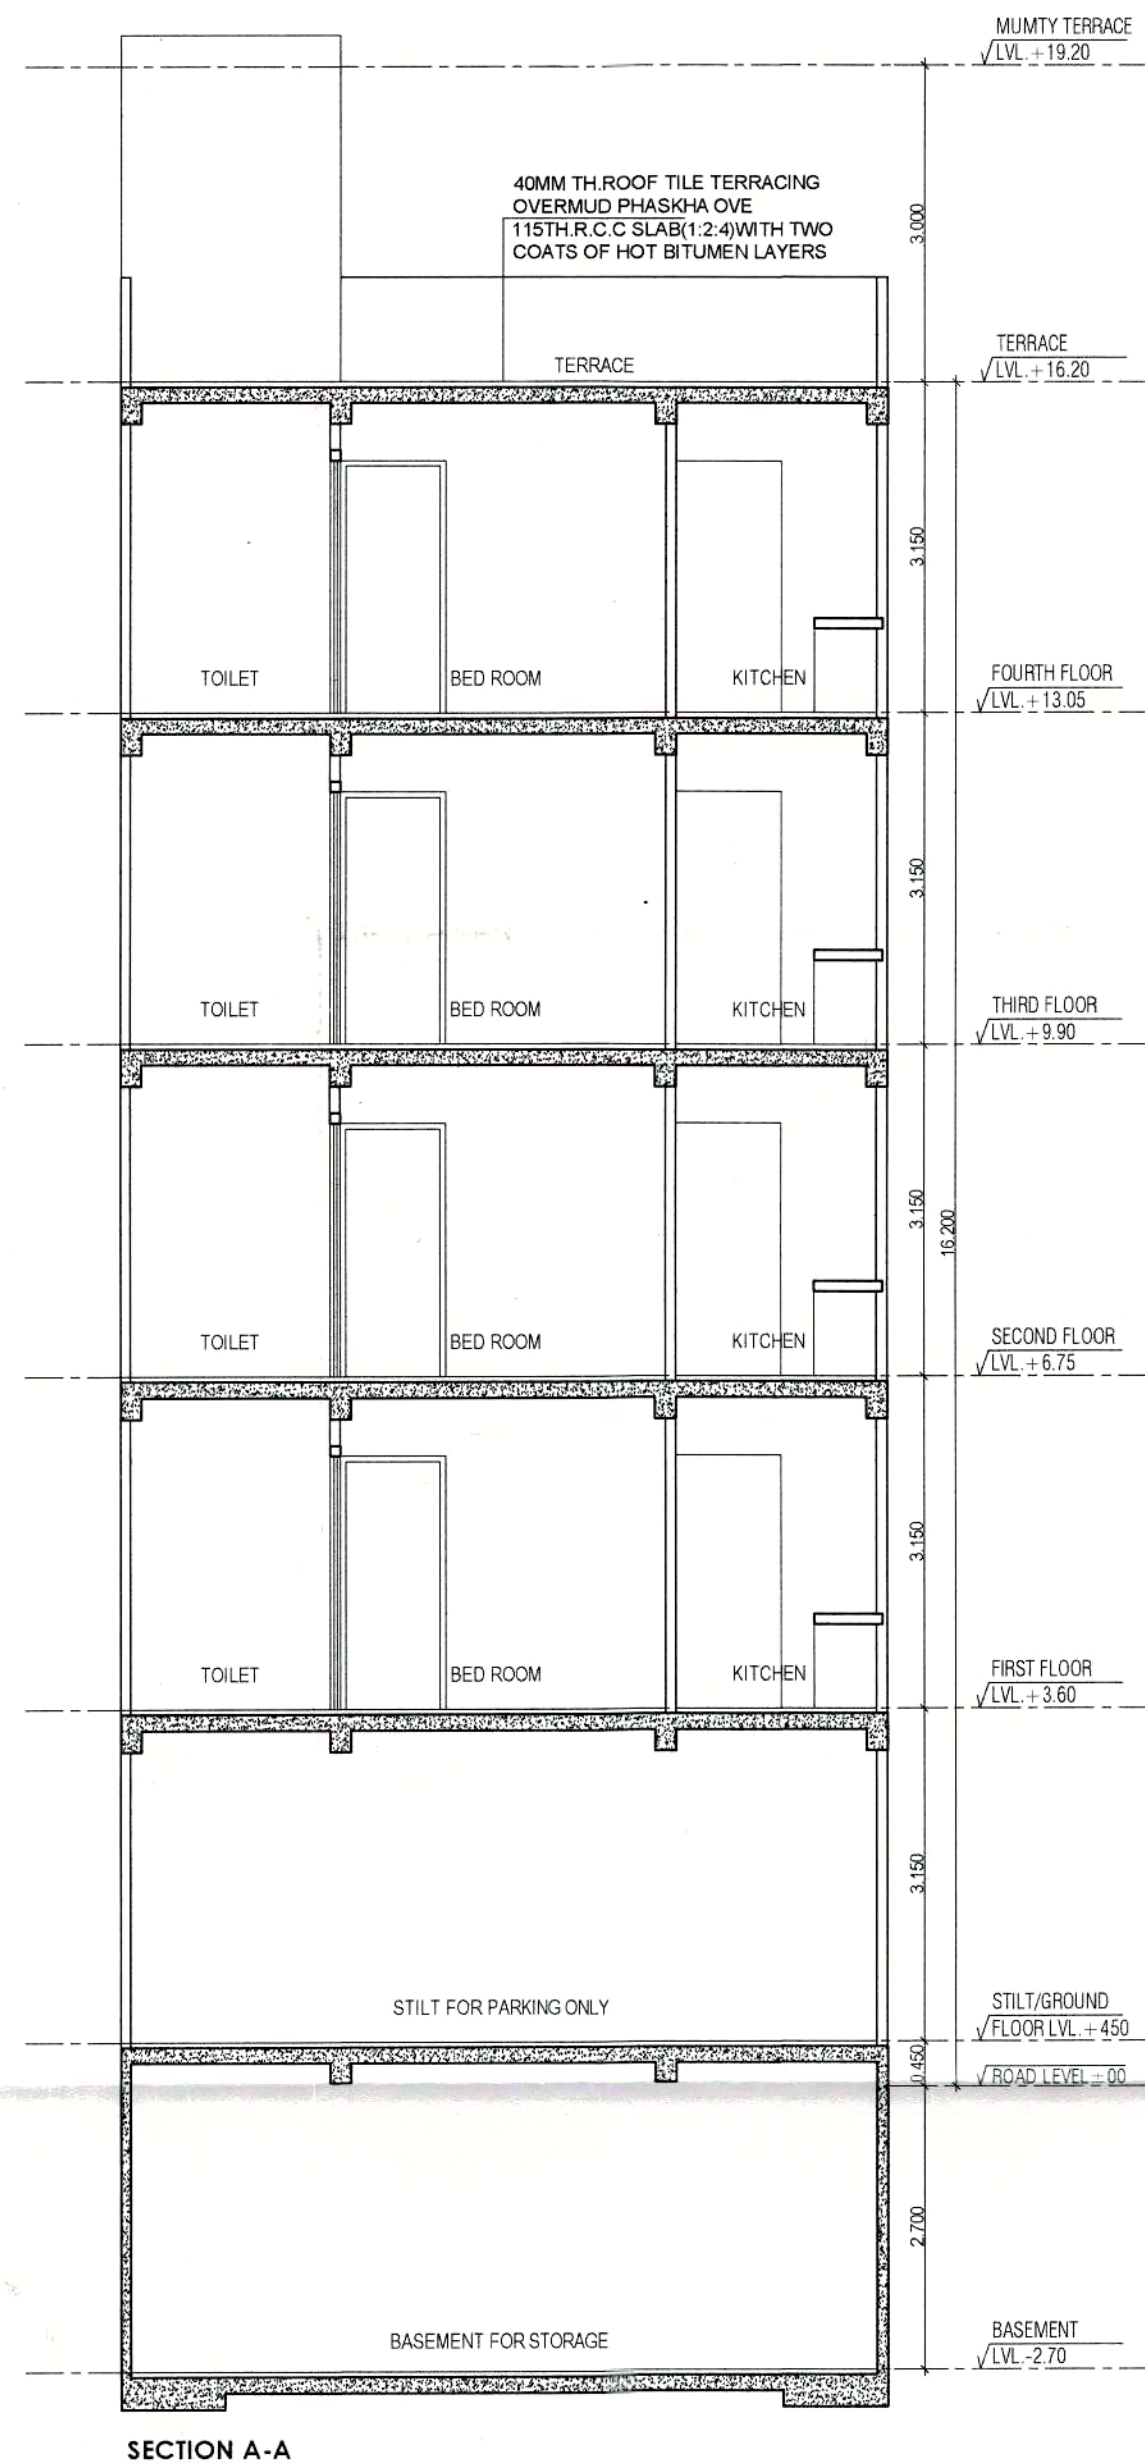

DOOR WINDOW SCHEDULE

Sr No	TYPE	WIDTH	HEIGHT	CILL	LINTEL
1	D	1.00	2.40	0.00	2.40
2	D1	0.90	2.40	0.00	2.40
3	D2	0.75	2.40	0.00	2.40
4	SD	1.50	2.40	0.00	2.40
5	W	1.00	1.50	0.90	2.40
6	V	0.60	1.20	1.20	2.40
7	OP	1.00	2.40	0.00	2.40

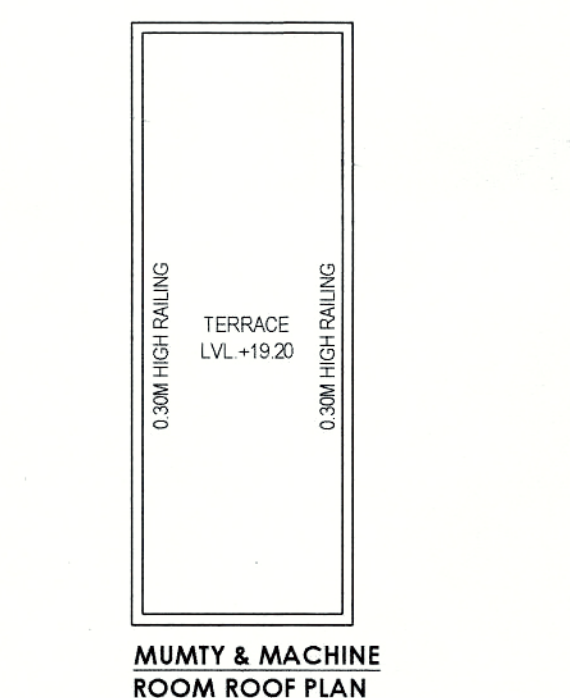

TOTAL PLOT AREA = 7.32X17.00 = 124.440 SQMT.

PERM. F.A.R. @ 2.00% = 248.880 SQMT.

TOTAL PERMISSIBLE FAR WITH PURCHASABLE @ 2.64% = 328.522 SQMT.

PERMISSIBLE GROUND COVERAGE @ 75% = 93.330 SQMT.

PROPOSED COVERED AREA ON BASEMENT FLOOR

Sr No	COEFF.	WIDTH	HEIGHT	NOS.	AREA IN SQMT
A	1	7.320	12.935	1	94.684
TOTAL BASEMENT AREA					94.684

PROPOSED GROUND COVERAGE AREA

ADDITIONS					
A	1	7.320	12.935	1	94.684
TOTAL ADDITIONS (X)					94.684
DEDUCTIONS					
1	1	5.270	1.000	1	5.270
TOTAL DEDUCTIONS (Y)					5.270
TOTAL GROUND COVERAGE AREA (X - Y)					89.414

PROPOSED GROUND FLOOR (F.A.R.)

ADDITIONS					
F1	1	2.100	5.700	1	11.970
TOTAL ADDITIONS					11.970
PROPOSED STILT AREA (A1 - B1)					77.444

PROPOSED COVERED AREA ON FIRST FLOOR

ADDITIONS					
A	1	7.320	12.935	1	94.684
TOTAL ADDITIONS (X)					94.684
DEDUCTIONS					
1	1	5.270	1.000	1	5.270
2	1	0.600	1.500	1	0.900
3	1	1.700	1.500	1	2.550
4	1	1.900	3.700	1	7.030
TOTAL DEDUCTIONS (Y)					15.750
TOTAL AREA (X - Y)					78.904

PROPOSED COVERED AREA ON SECOND FLOOR

ADDITIONS					
A	1	7.320	12.935	1	94.684
TOTAL ADDITIONS (X)					94.684
DEDUCTIONS					
1	1	5.270	1.000	1	5.270
2	1	0.600	1.500	1	0.900
3	1	1.700	1.500	1	2.550
4	1	1.900	3.700	1	7.030
TOTAL DEDUCTIONS (Y)					15.750
TOTAL AREA (X - Y)					78.904

PROPOSED COVERED AREA ON THIRD FLOOR

ADDITIONS					
A	1	7.320	12.935	1	94.684
TOTAL ADDITIONS (X)					94.684
DEDUCTIONS					
1	1	5.270	1.000	1	5.270
2	1	0.600	1.500	1	0.900
3	1	1.700	1.500	1	2.550
4	1	1.900	3.700	1	7.030
TOTAL DEDUCTIONS (Y)					15.750
TOTAL AREA (X - Y)					78.904

PROPOSED COVERED AREA ON FOURTH FLOOR

ADDITIONS					
A	1	7.320	12.935	1	94.684
TOTAL ADDITIONS (X)					94.684
DEDUCTIONS					
1	1	5.270	1.000	1	5.270
2	1	0.600	1.500	1	0.900
3	1	1.700	1.500	1	2.550
4	1	1.900	3.700	1	7.030
TOTAL DEDUCTIONS (Y)					15.750
TOTAL AREA (X - Y)					78.904


PROPOSED LESS STAIRCASE & LIFT (NON FAR)

ADDITIONS					
2	1	1.700	1.500	4	10.200
3	1	1.900	3.700	4	28.120
TOTAL AREA					38.320

PROPOSED MUMTY AREA (NON FAR)

ADDITIONS					
1	1	2.100	5.700	2	11.970
TOTAL MUMTY AREA					11.970

TOTAL BUILTUP AREA (BASEMENT+STILT+TOTAL FAR+LESS STAIR & LIFT+MUMTY) = 550.005

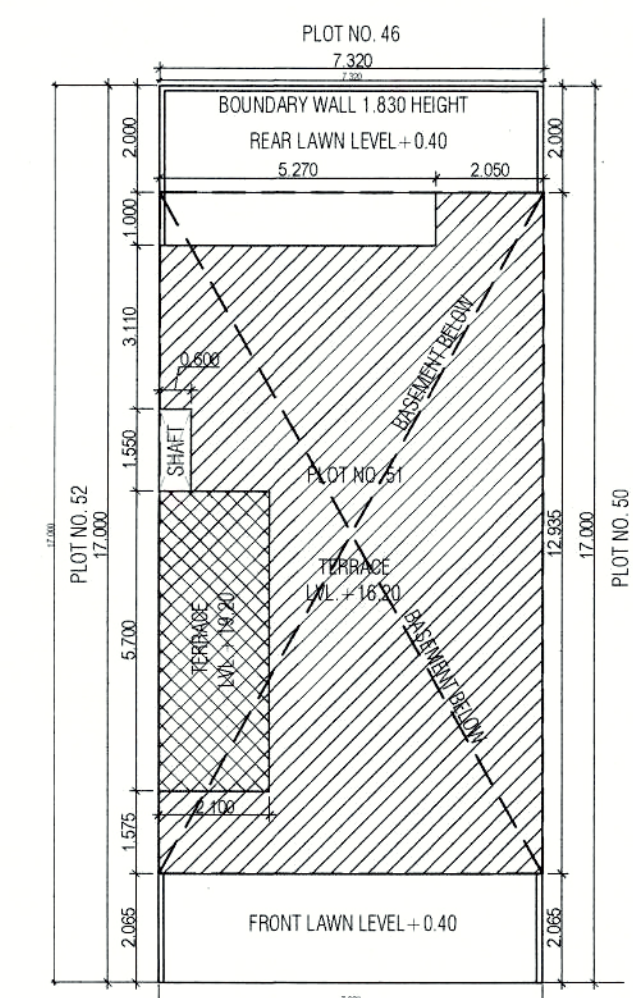

NOTE - GATE & B WALL AS PER GOVT. STD. DESIGN

SITE PLAN SCALE 1:100

PROPOSED BUILDING PLAN OF RESIDENTIAL PLOT NO. 51 IN VILLAGE - NAURANPUR, SECTOR-78, TEH.-MANESAR, DISTT. - GURGAON BELONGING TO - MR. SATPAL SINGH S/o SISHRAM


ARCHITECT'S/SUPERVISOR SEAL & SIGNATURE

OWNER/AUTH. SIGN.


Scale : 1:50

Drawing Title:- SUBMISSION DRAWING (PLOT NO. 51)


Drawing No:- A-01

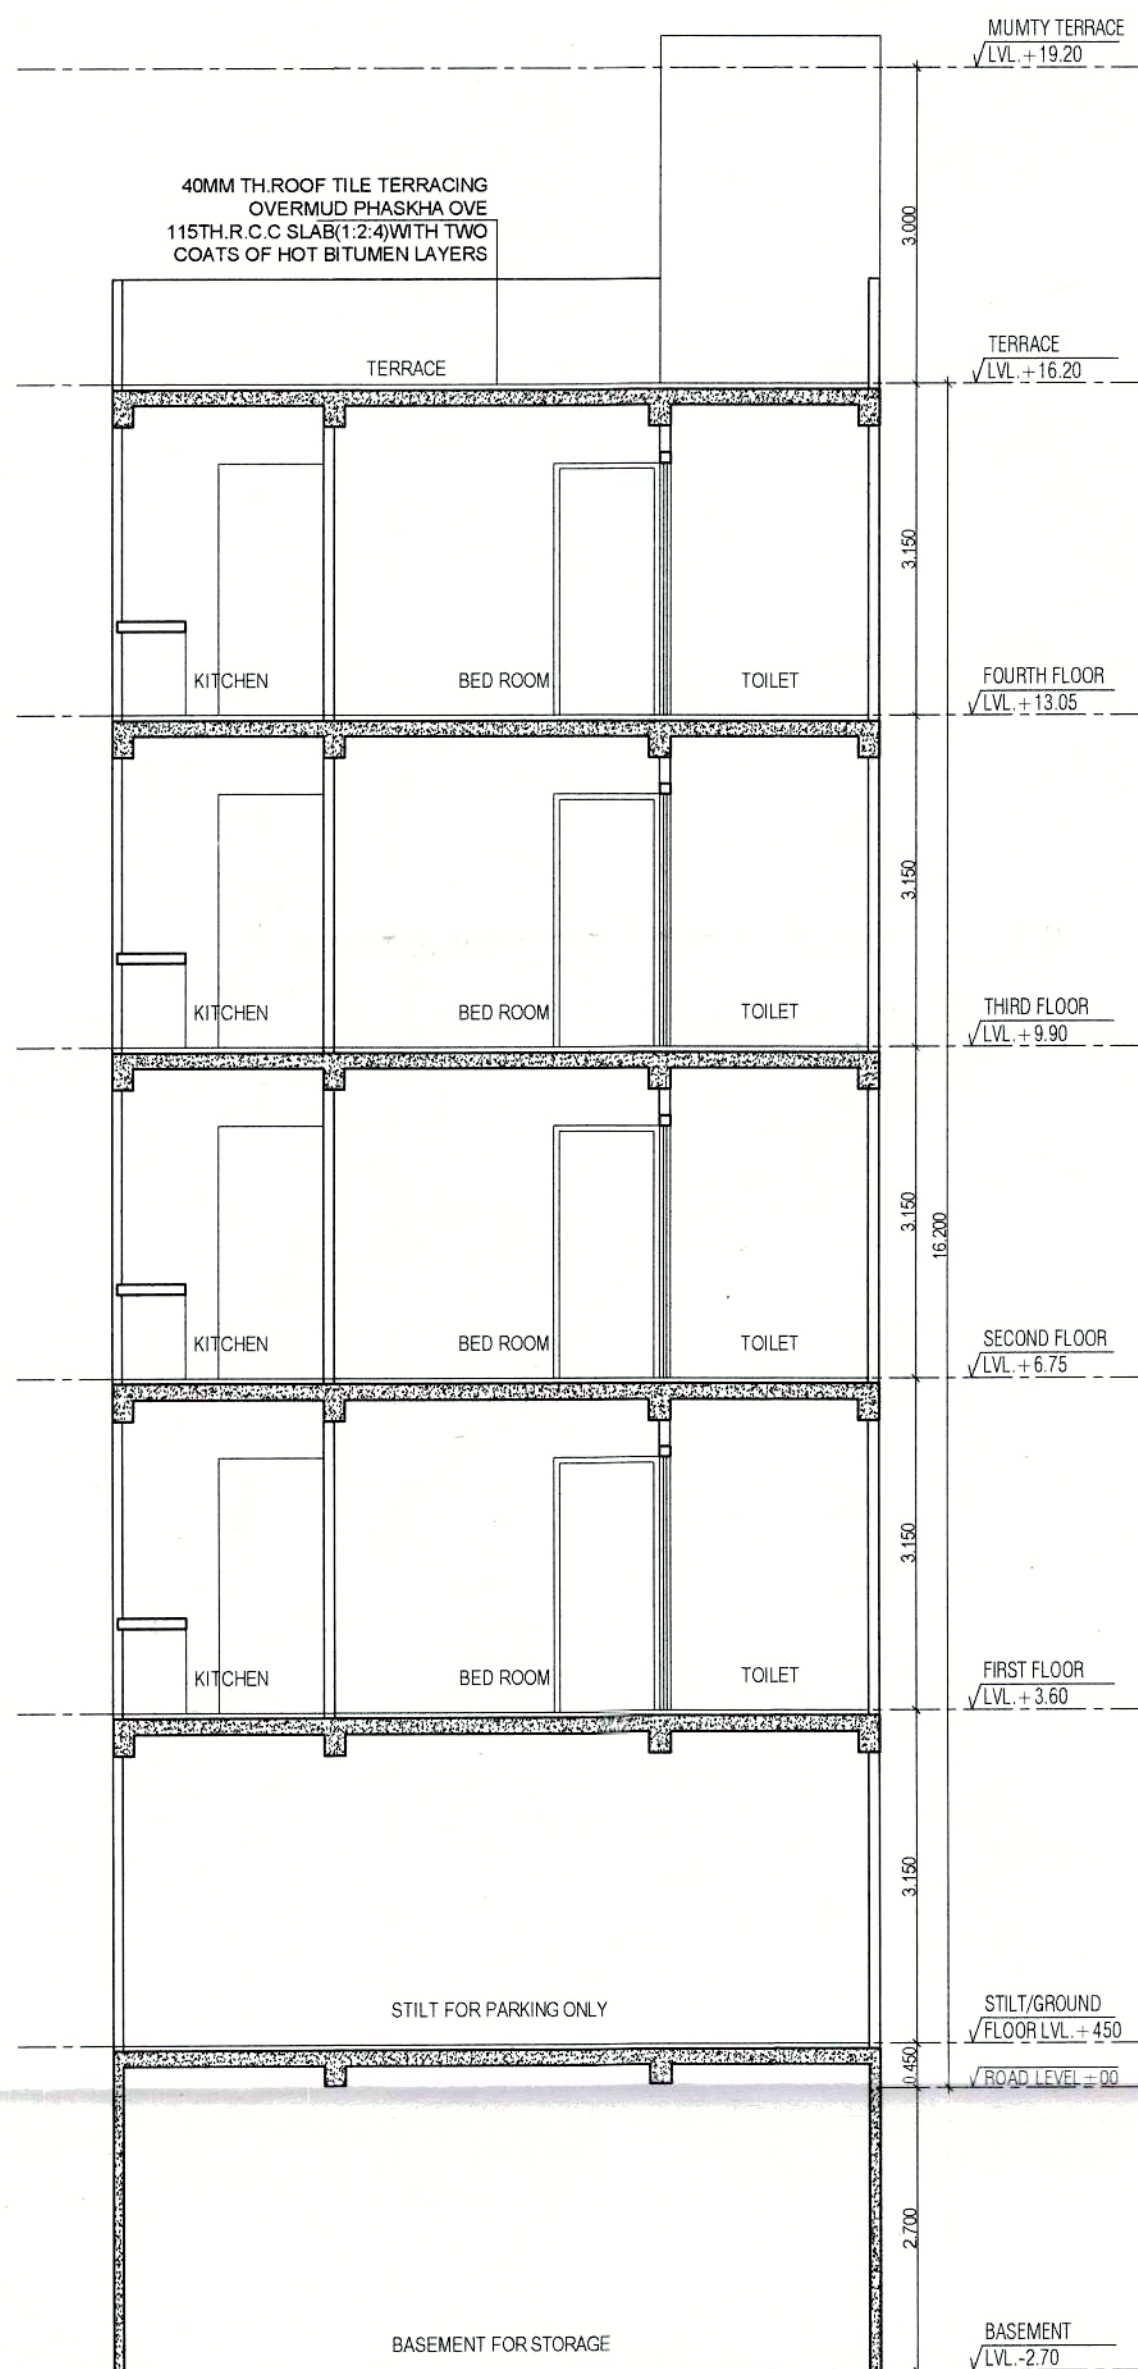


SECTION A-A

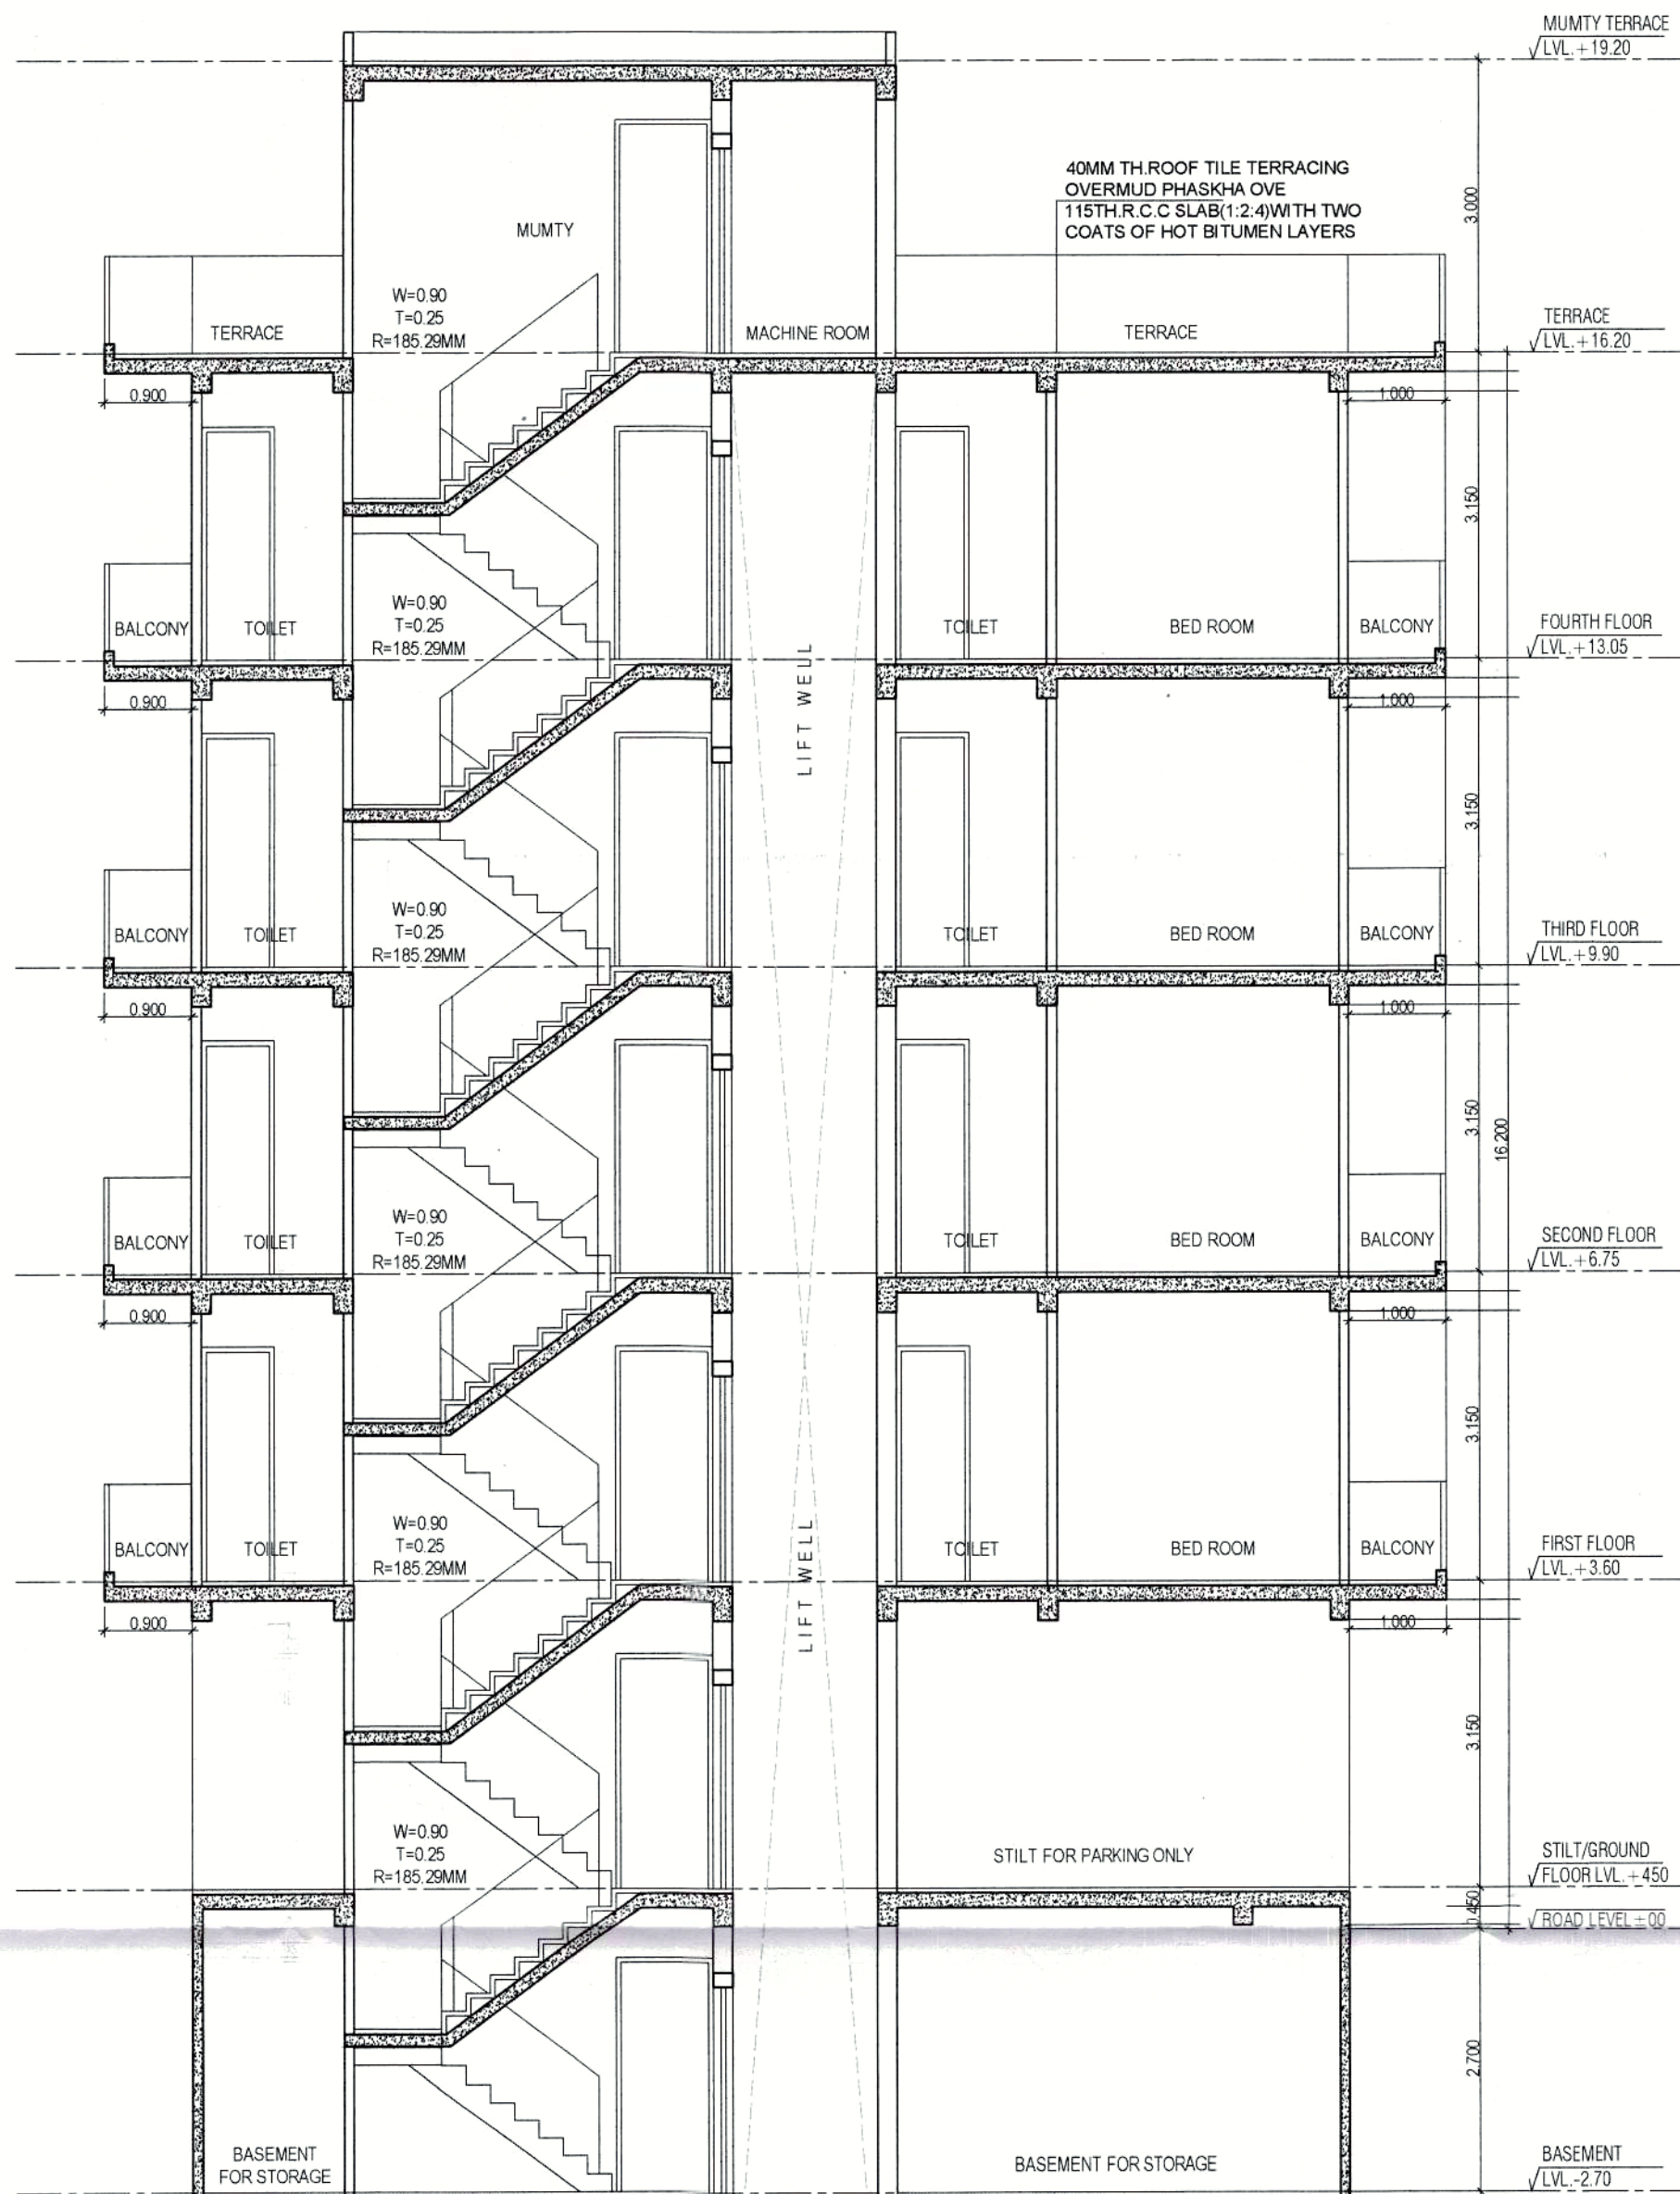


SECTION B-B

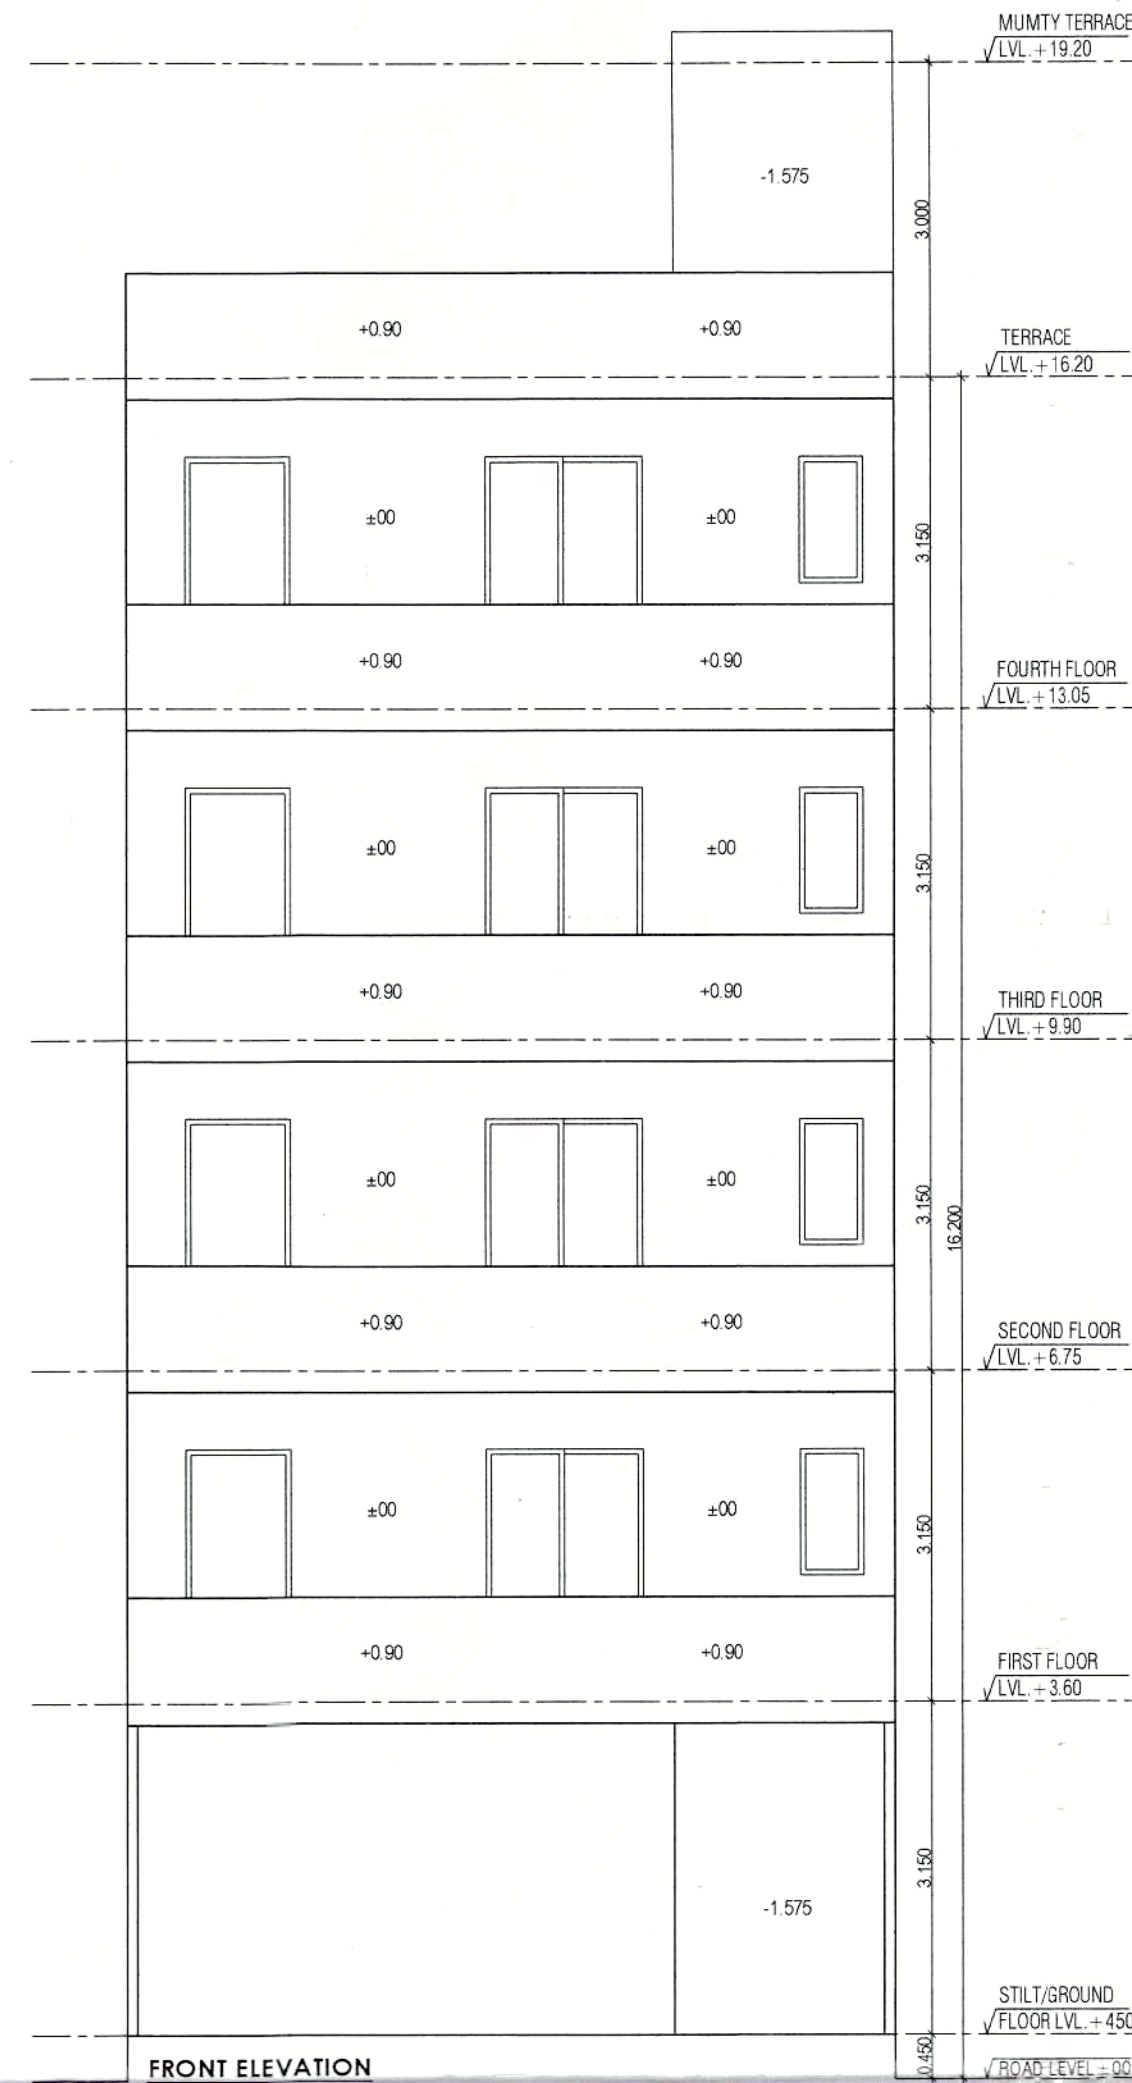


FRONT ELEVATION

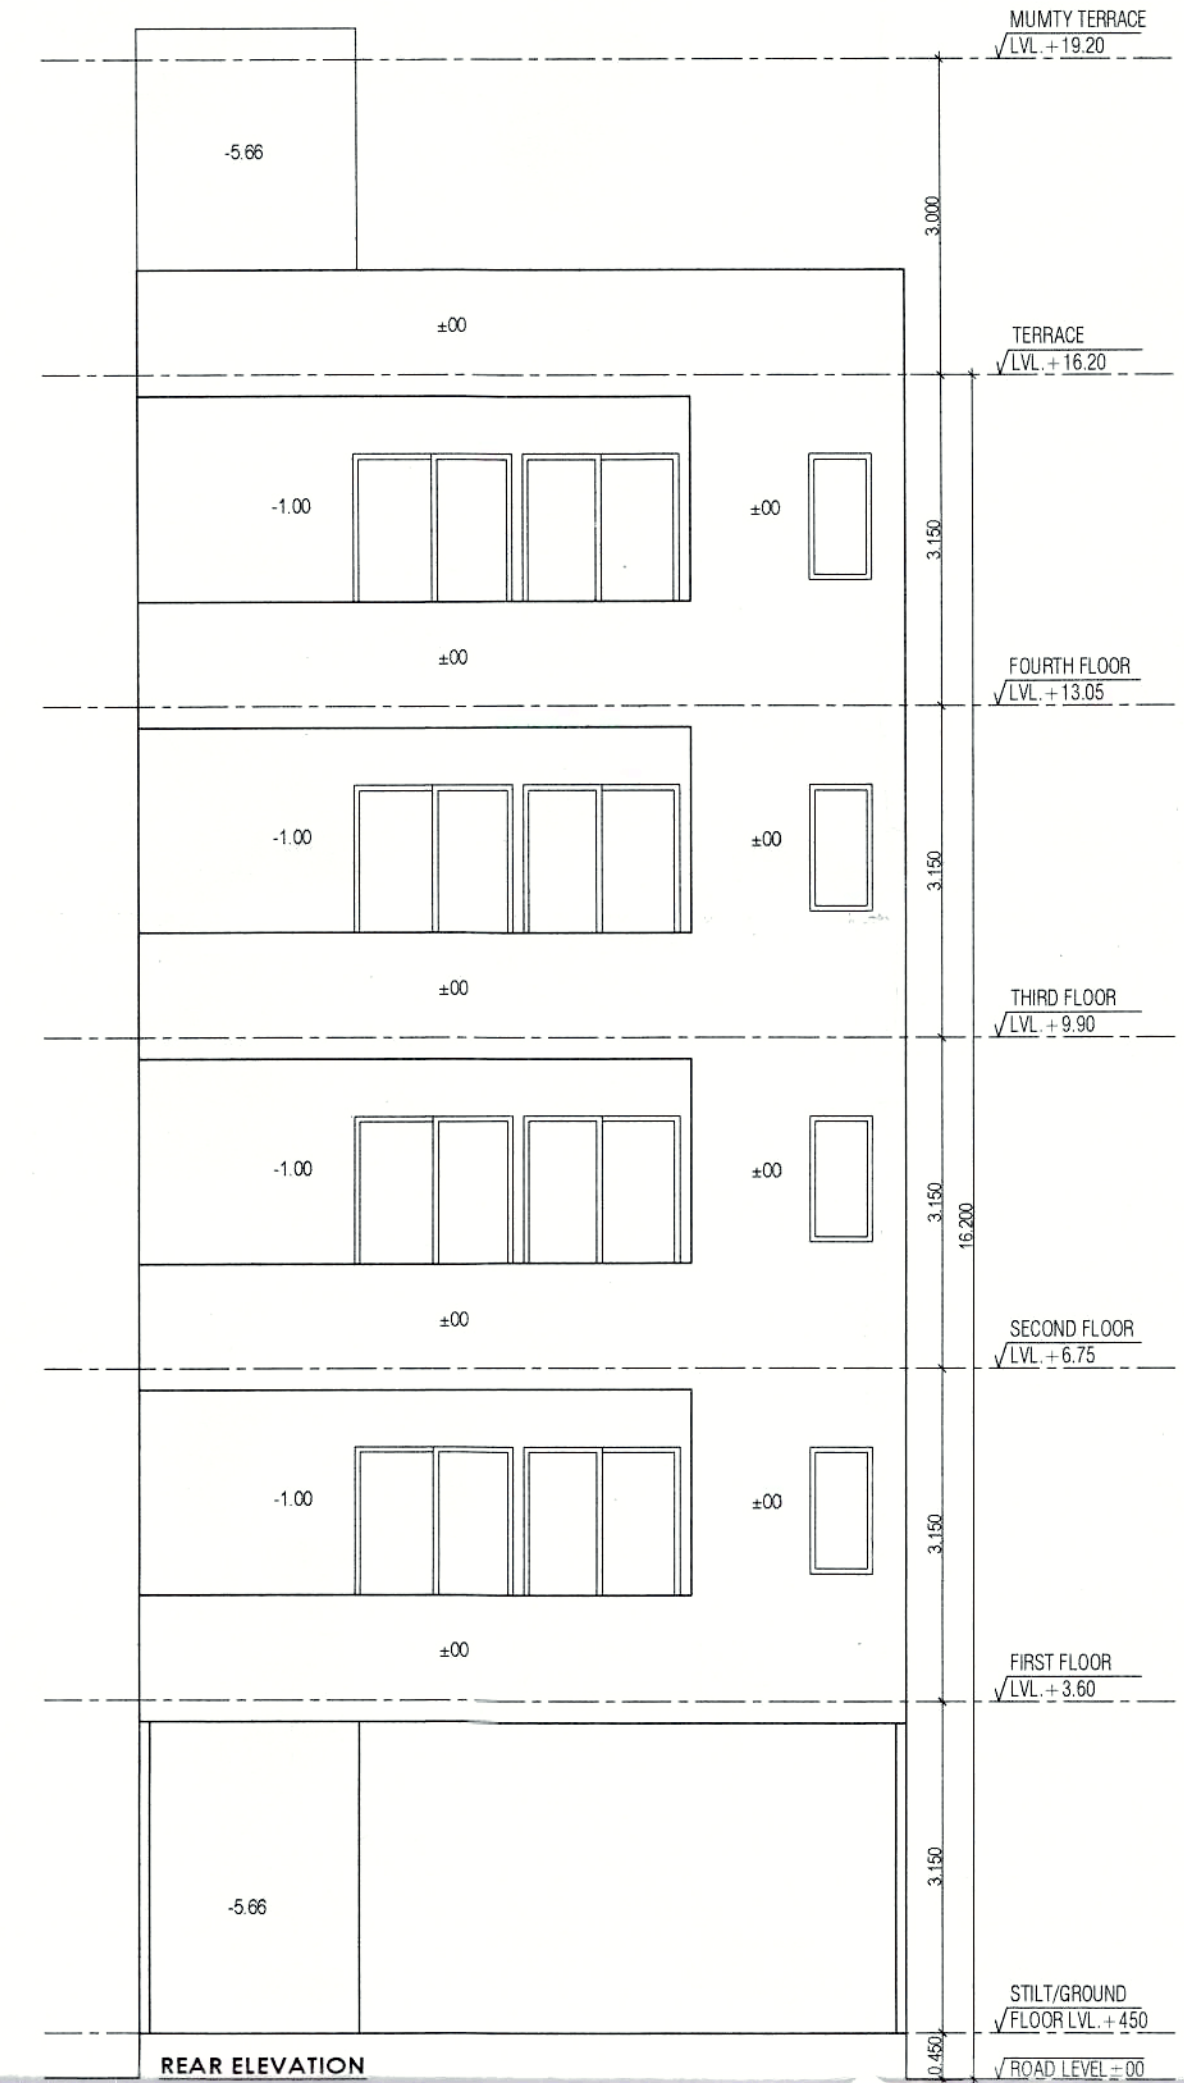


REAR ELEVATION

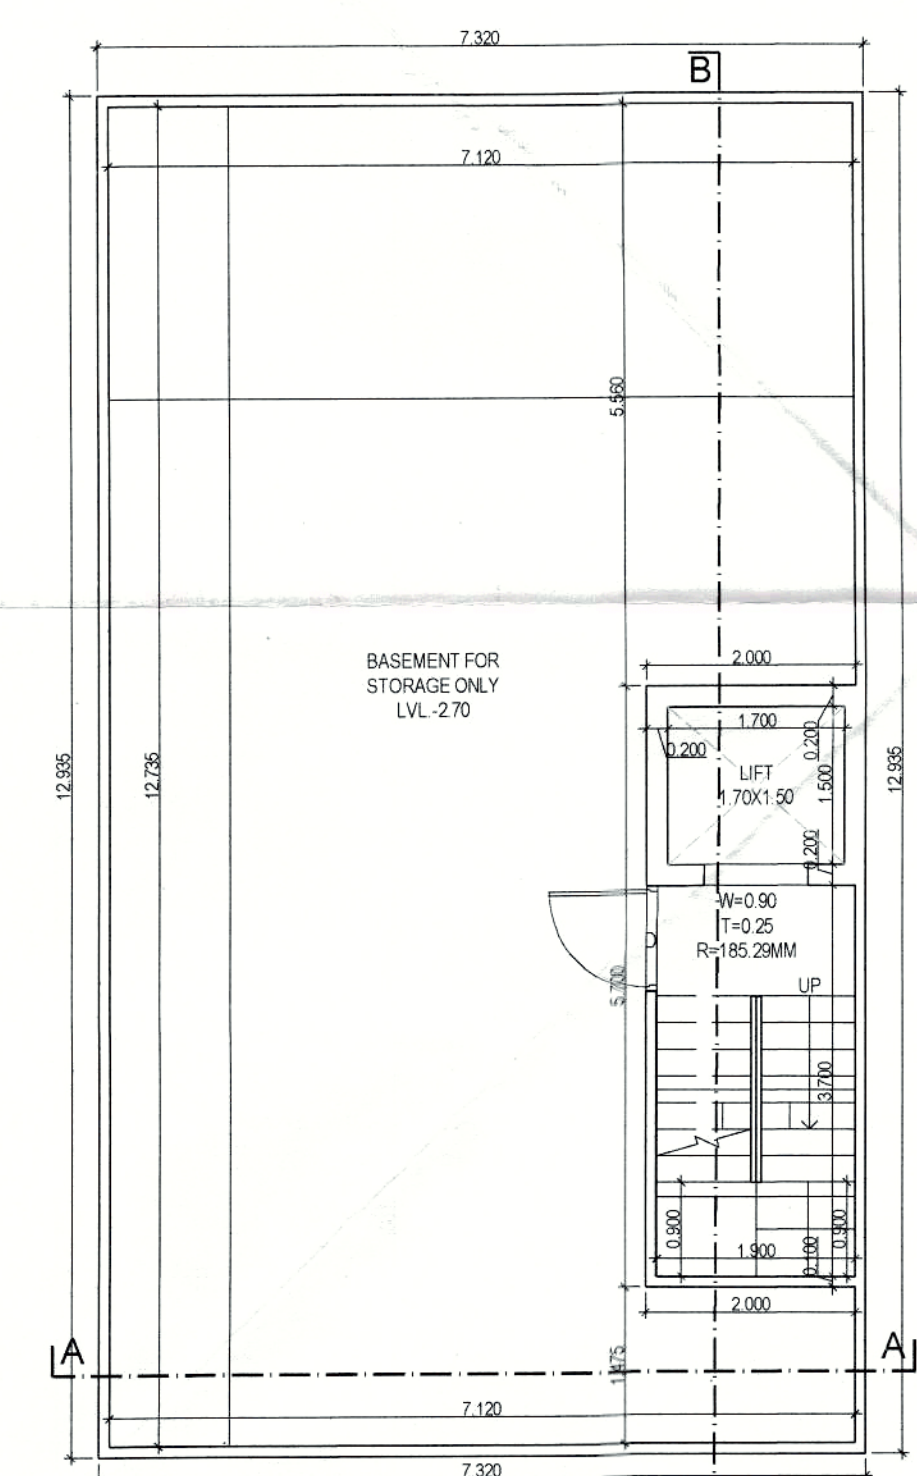


BASMENT PLAN

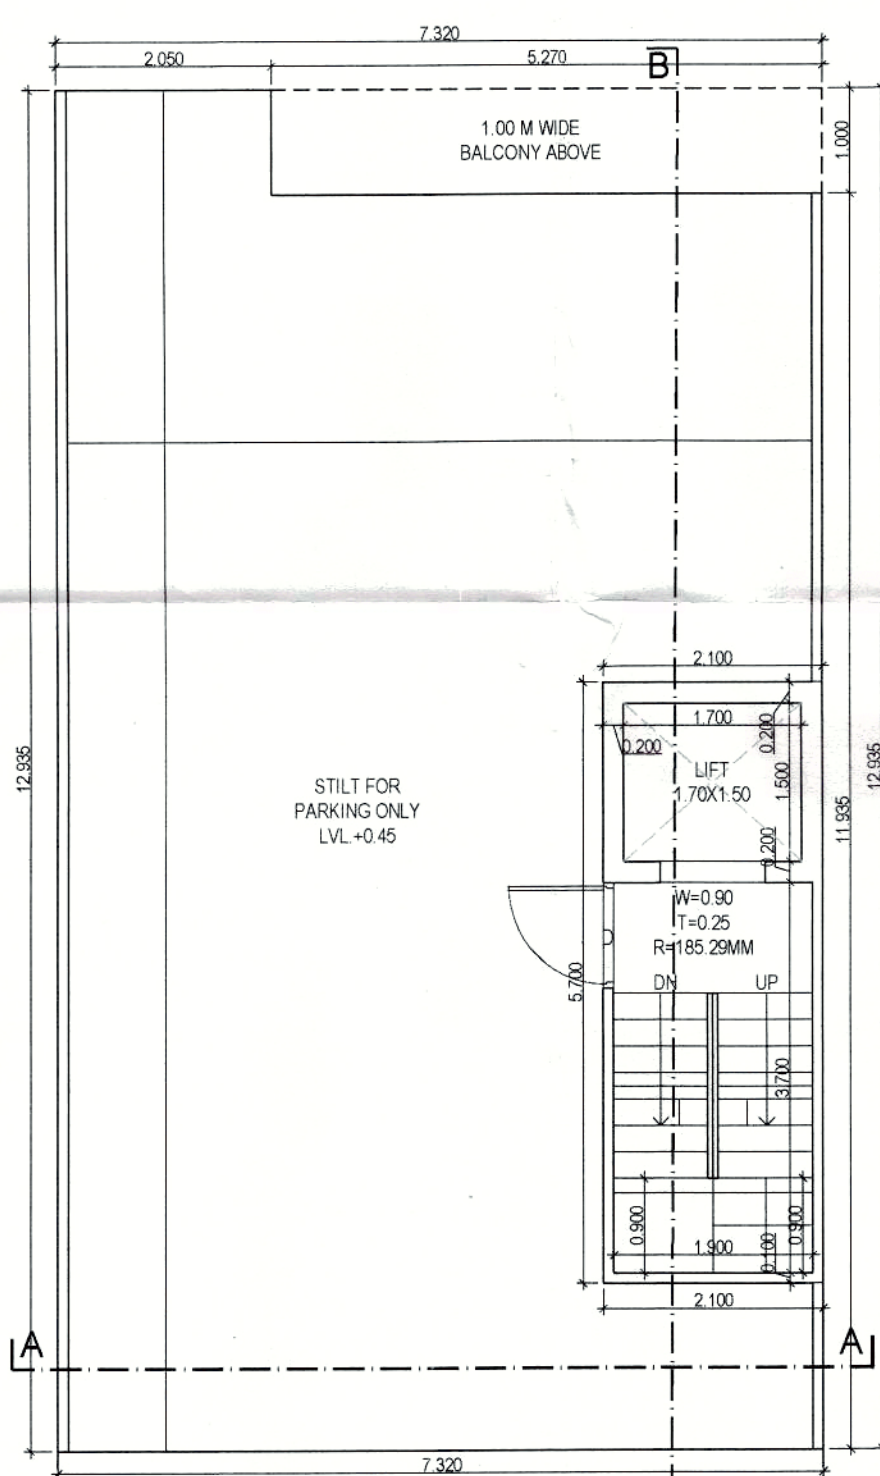


STILT/GROUND FLOOR PLAN

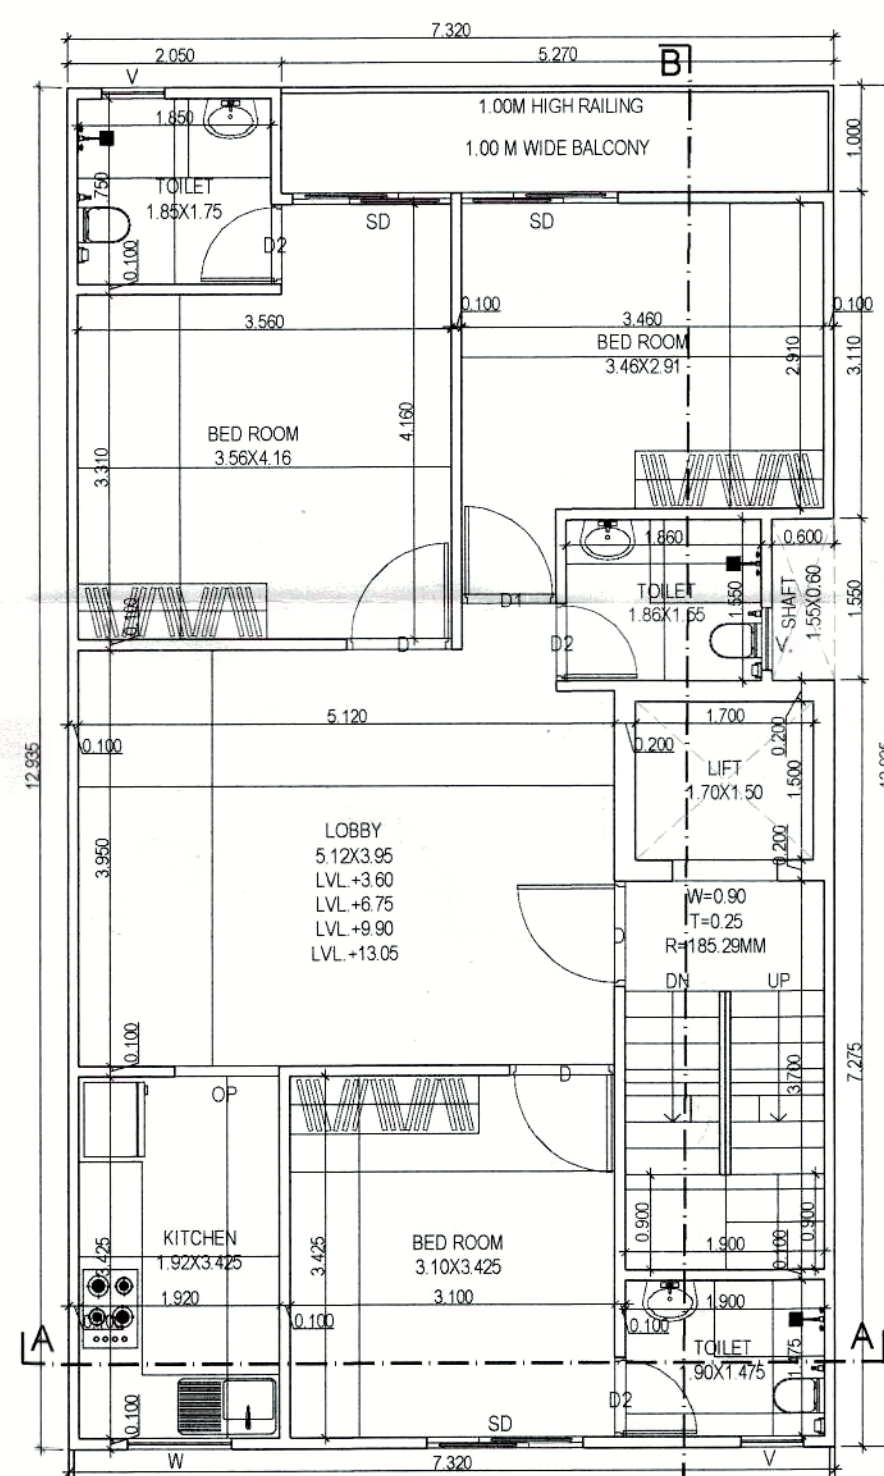

TYP. FLOOR PLAN
(FIRST TO FOURTH)

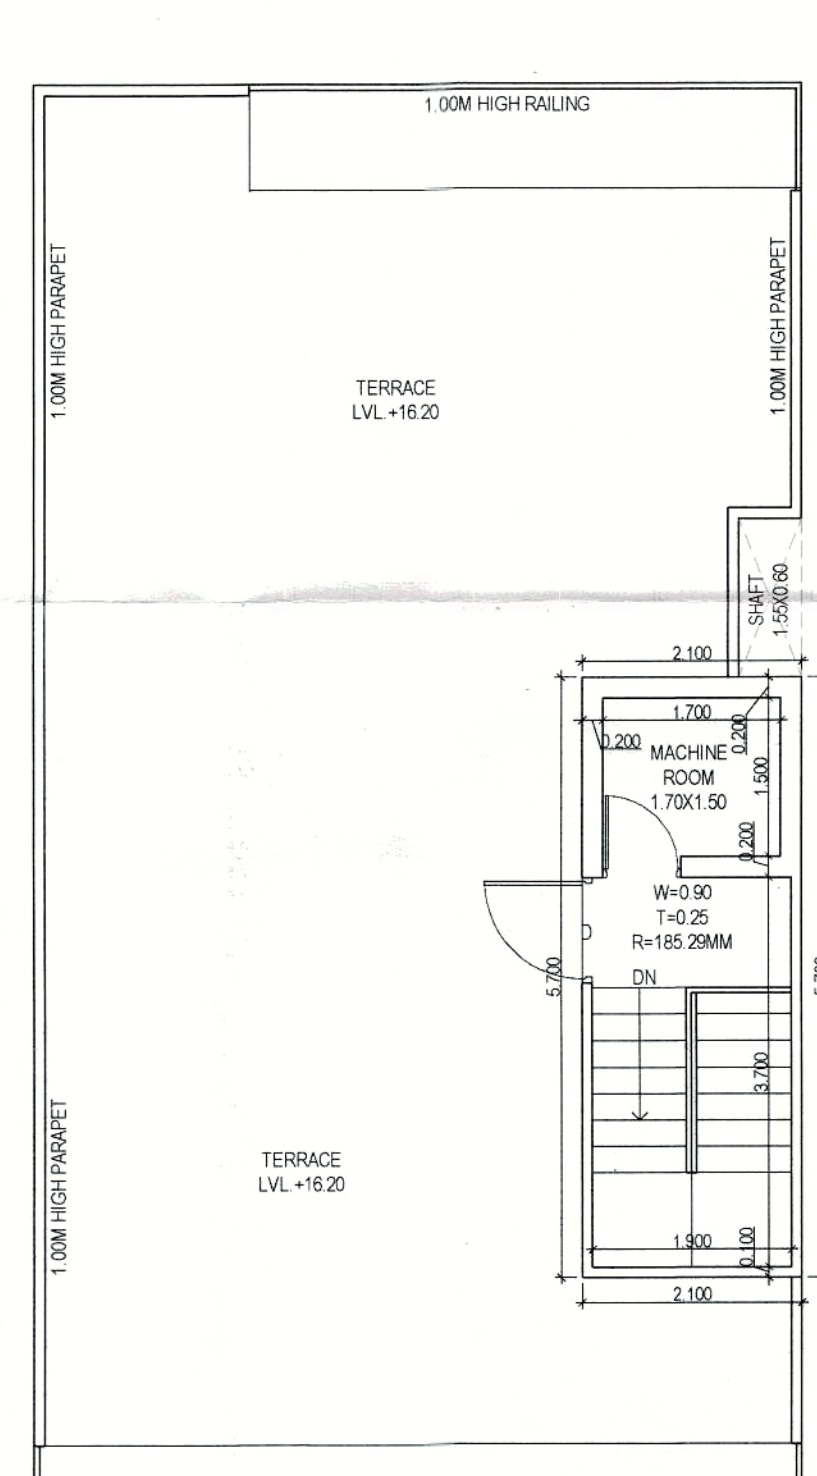

TERRACE PLAN

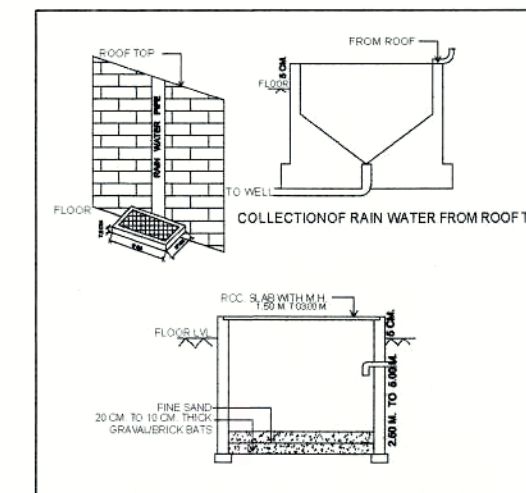

DOOR WINDOW SCHEDULE

Sr. No.	TYPE	WIDTH	HEIGHT	CILL	LINTEL
1	D	1.00	2.40	0.00	2.40
2	D1	0.90	2.40	0.00	2.40
3	D2	0.75	2.40	0.00	2.40
4	SD	1.50	2.40	0.00	2.40
5	W	1.00	1.50	0.90	2.40
6	V	0.60	1.20	1.20	2.40
7	OP	1.00	2.40	0.00	2.40

MUMTY & MACHINE ROOM ROOF PLAN

TOTAL PLOT AREA	= 7.32X17.00	124.440	SQMT.
PERM. F.A.R. @ 2.40%		248.880	SQMT.
TOTAL PERMISSIBLE FAR WITH PURCHASABLE @ 2.64%		328.522	SQMT.
PERMISSIBLE GROUND COVERAGE @ 75%		93.330	SQMT.

S. No.	COEFF.	WIDTH	LENGTH	NOS.	AREA IN SQMT.
A	1	7.320	12.935	1	94.684
TOTAL BASEMENT AREA = 94.684					

PROPOSED COVERED AREA ON BASEMENT FLOOR					
ADDITIONS					
A	1	7.320	12.935	1	94.684
TOTAL ADDITIONS (X) = 94.684					
DEDUCTIONS					
1	1	5.270	1.000	1	5.270
TOTAL DEDUCTIONS (Y) = 5.270					
TOTAL GROUND COVERAGE AREA (X - Y) = 89.414					

PROPOSED COVERED AREA ON FIRST FLOOR					
ADDITIONS					
F1	1	2.100	5.700	1	11.970
TOTAL ADDITIONS = 11.970					
PROPOSED STILT AREA (A1 - B1) = 77.444					

PROPOSED COVERED AREA ON SECOND FLOOR					
ADDITIONS					
A	1	7.320	12.935	1	94.684
TOTAL ADDITIONS (X) = 94.684					
DEDUCTIONS					
1	1	5.270	1.000	1	5.270
2	1	0.600	1.500	1	0.900
3	1	1.700	1.500	1	2.550
4	1	1.900	3.700	1	7.030
TOTAL DEDUCTIONS (Y) = 15.750					
TOTAL AREA (X - Y) = 78.934					


PROPOSED COVERED AREA ON THIRD FLOOR					
ADDITIONS					
A	1	7.320	12.935	1	94.684
TOTAL ADDITIONS (X) = 94.684					
DEDUCTIONS					
1	1	5.270	1.000	1	5.270
2	1	0.600	1.500	1	0.900
3	1	1.700	1.500	1	2.550
4	1	1.900	3.700	1	7.030
TOTAL DEDUCTIONS (Y) = 15.750					
TOTAL AREA (X - Y) = 78.934					

PROPOSED COVERED AREA ON FOURTH FLOOR					
ADDITIONS					
A	1	7.320	12.935	1	94.684
TOTAL ADDITIONS (X) = 94.684					
DEDUCTIONS					
1	1	5.270	1.000	1	5.270
2	1	0.600	1.500	1	0.900
3	1	1.700	1.500	1	2.550
4	1	1.900	3.700	1	7.030
TOTAL DEDUCTIONS (Y) = 15.750					
TOTAL AREA (X - Y) = 78.934					

TOTAL PROPOSED FAR ON ALL FLOOR					
= 327.587					

PROPOSED LESS STAIRCASE & LIFT (NON FAR)					
2	1	1.700	1.500	4	10.200
3	1	1.900	3.700	4	28.120
TOTAL AREA = 38.320					

PROPOSED MUMTY AREA (NON FAR)					
1	1	2.100	5.700	1	11.970
TOTAL MUMTY AREA = 11.970					
TOTAL BUILDUP AREA (BASEMENT+STILT+TOTAL FAR+LESS STAIR & LIFT+MUMTY) = 500.005					

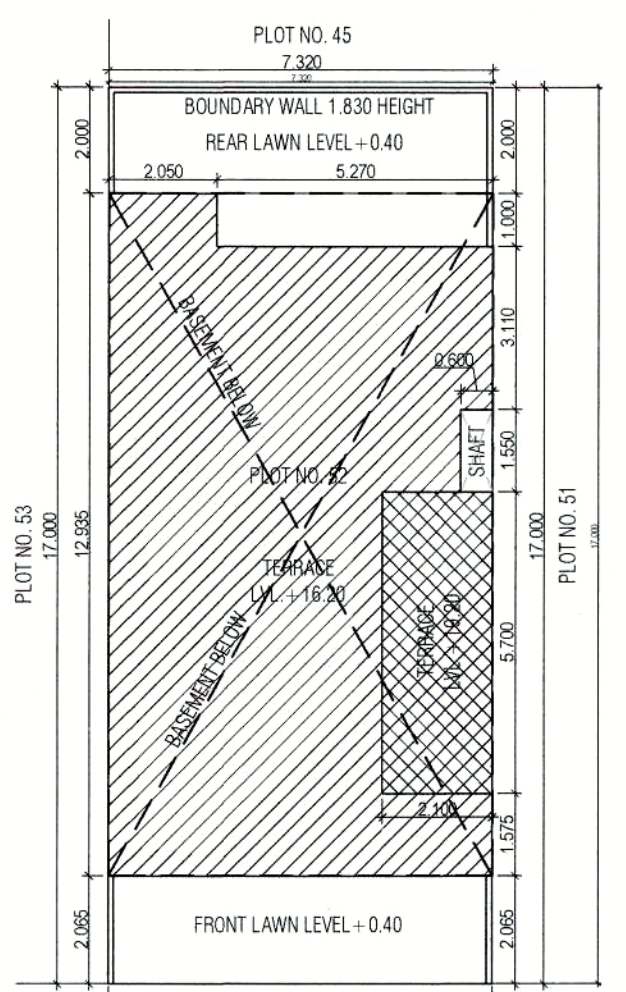

SITE PLAN
SCALE 1:100

PROPOSED BUILDING PLAN OF
RESIDENTIAL PLOT NO. 52 IN
VILLAGE - NAURANPUR, SECTOR-78,
TEH.-MANESAR, DISTT. - GURGAON
BELONGING TO - MR. SATPAL SINGH
S/o SISHRAM

ARCHITECT'S/SUPERVISOR
SEAL & SIGNATURE
OWNER/AUTH.
SIGN.

Scale : 1 : 50
Drawing Title:- SUBMISSION DRAWING (PLOT NO. 52)
Drawing No:- A-01