




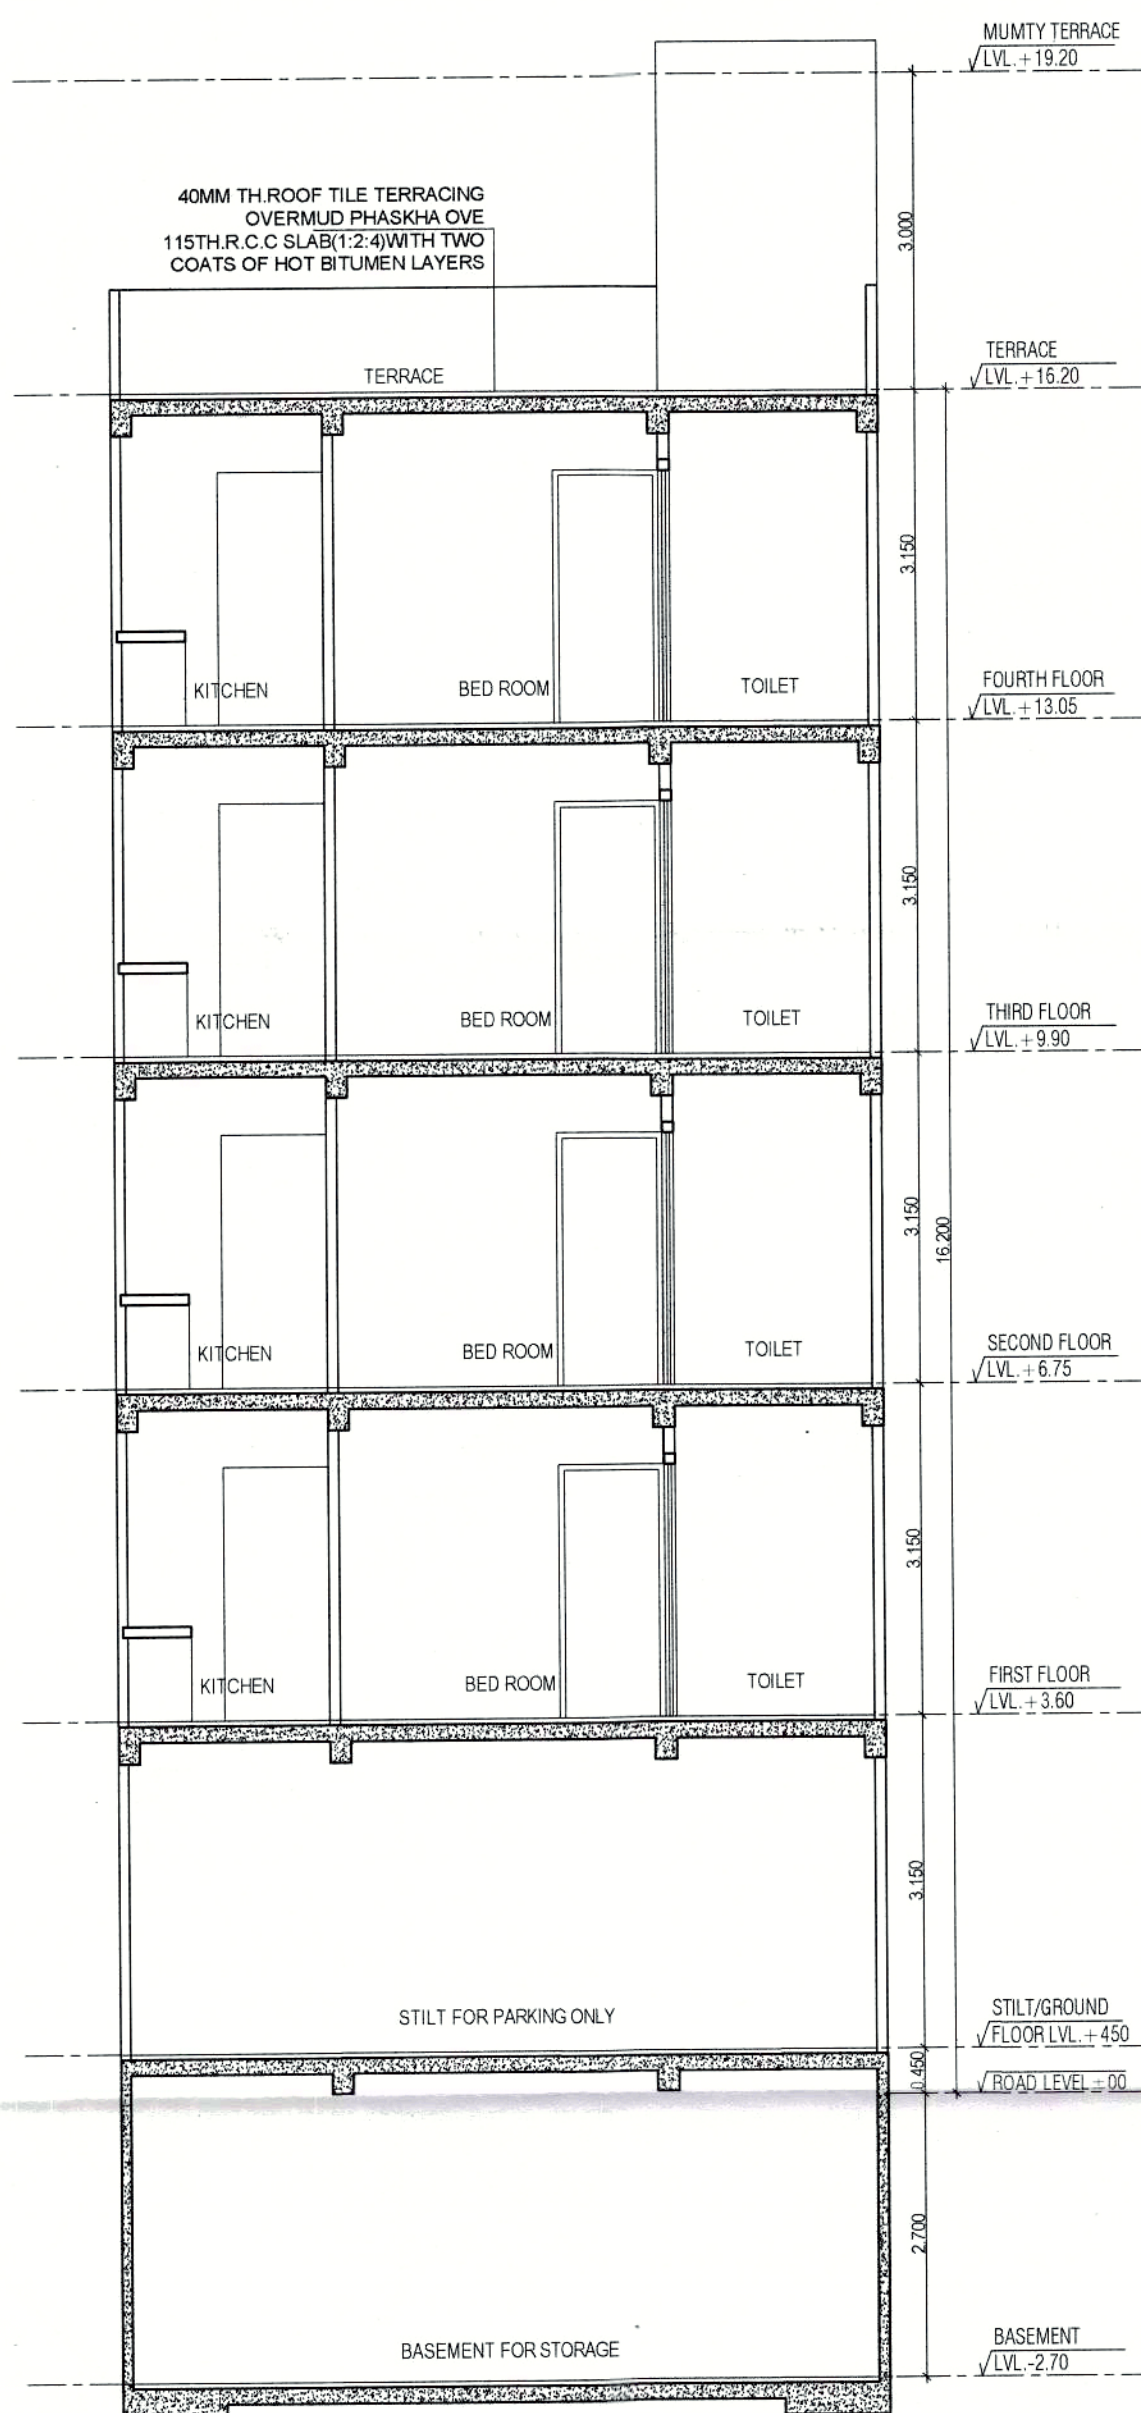


SECTION A-A

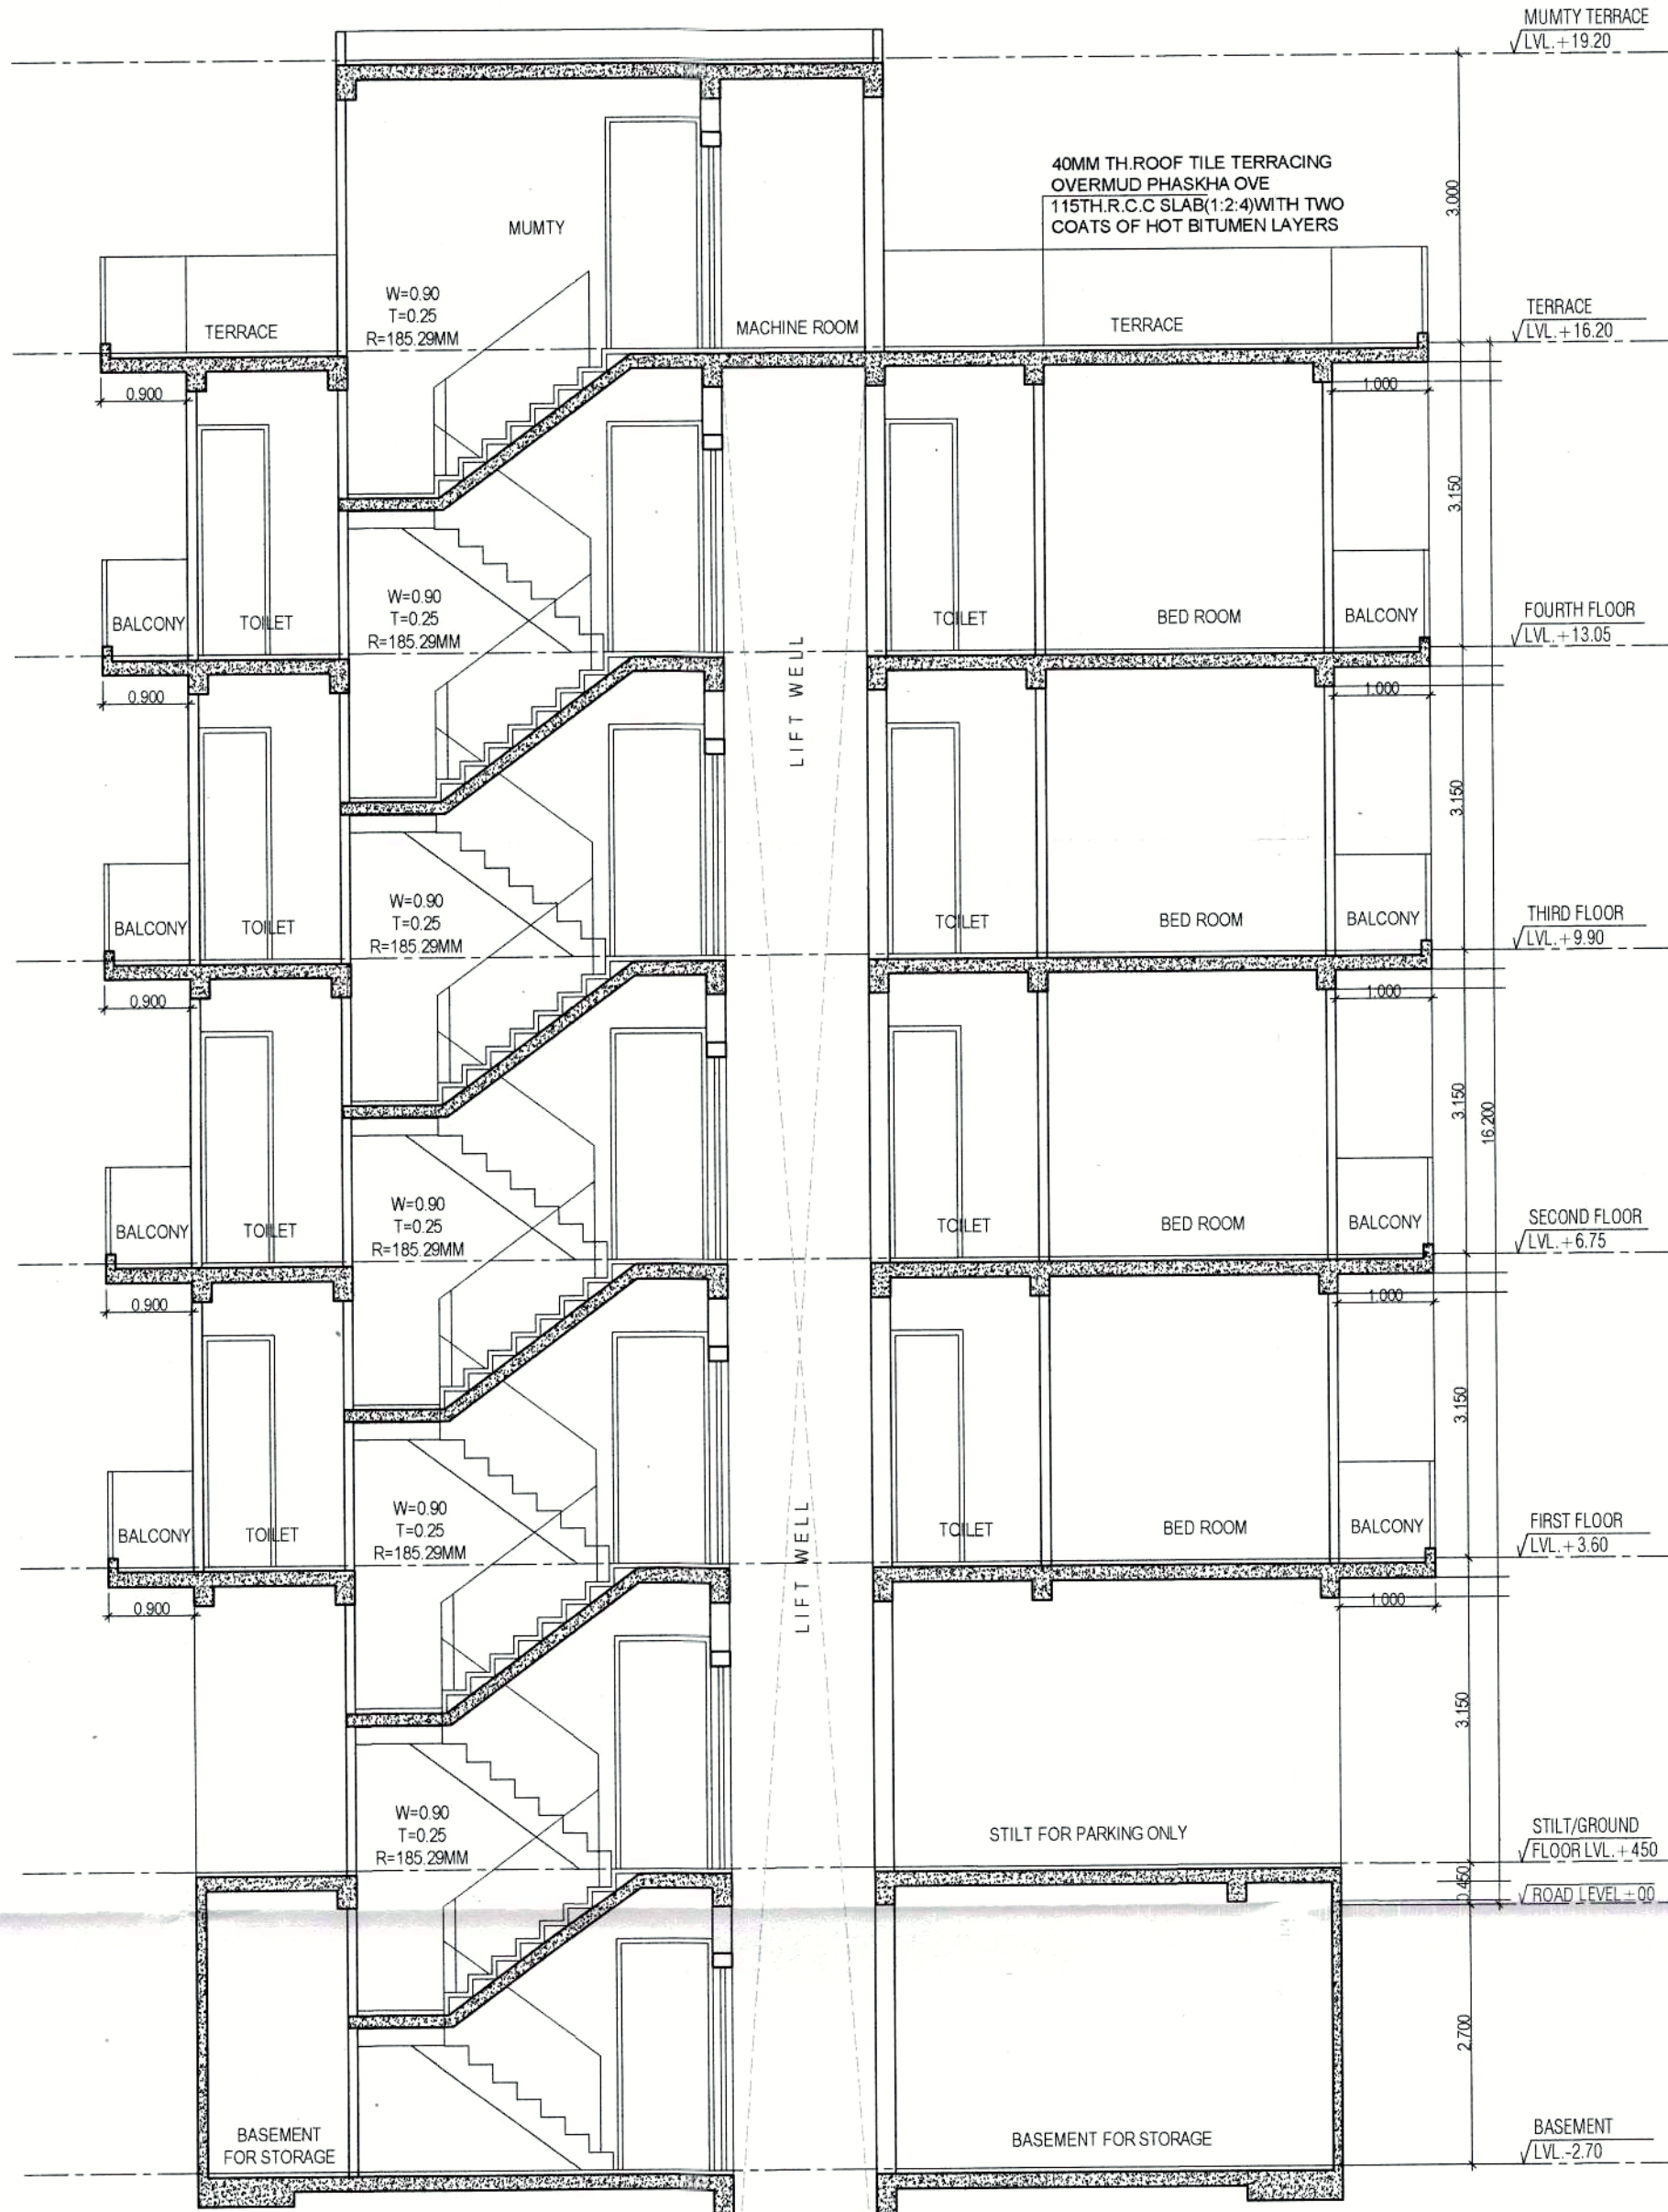


SECTION B-B

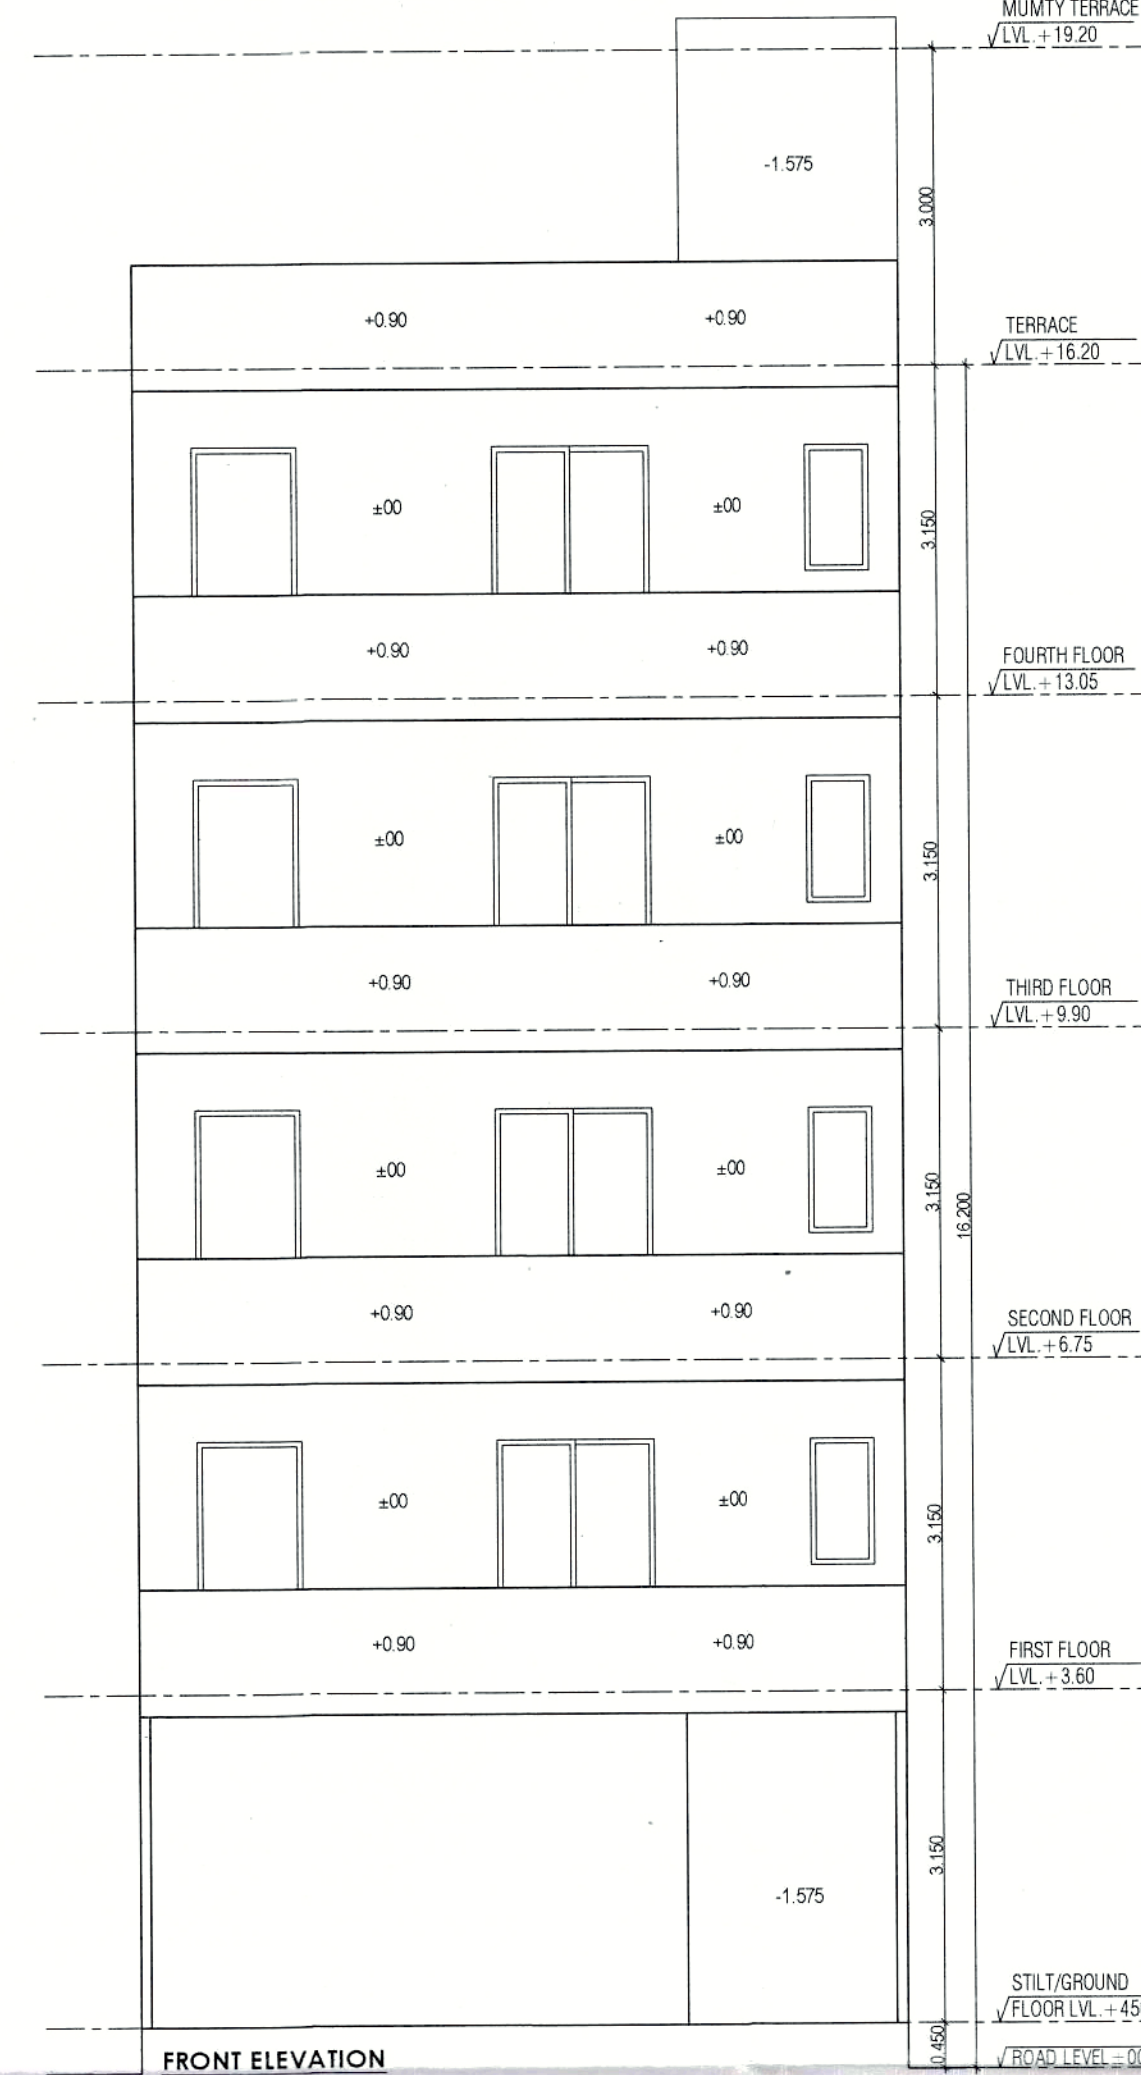


FRONT ELEVATION

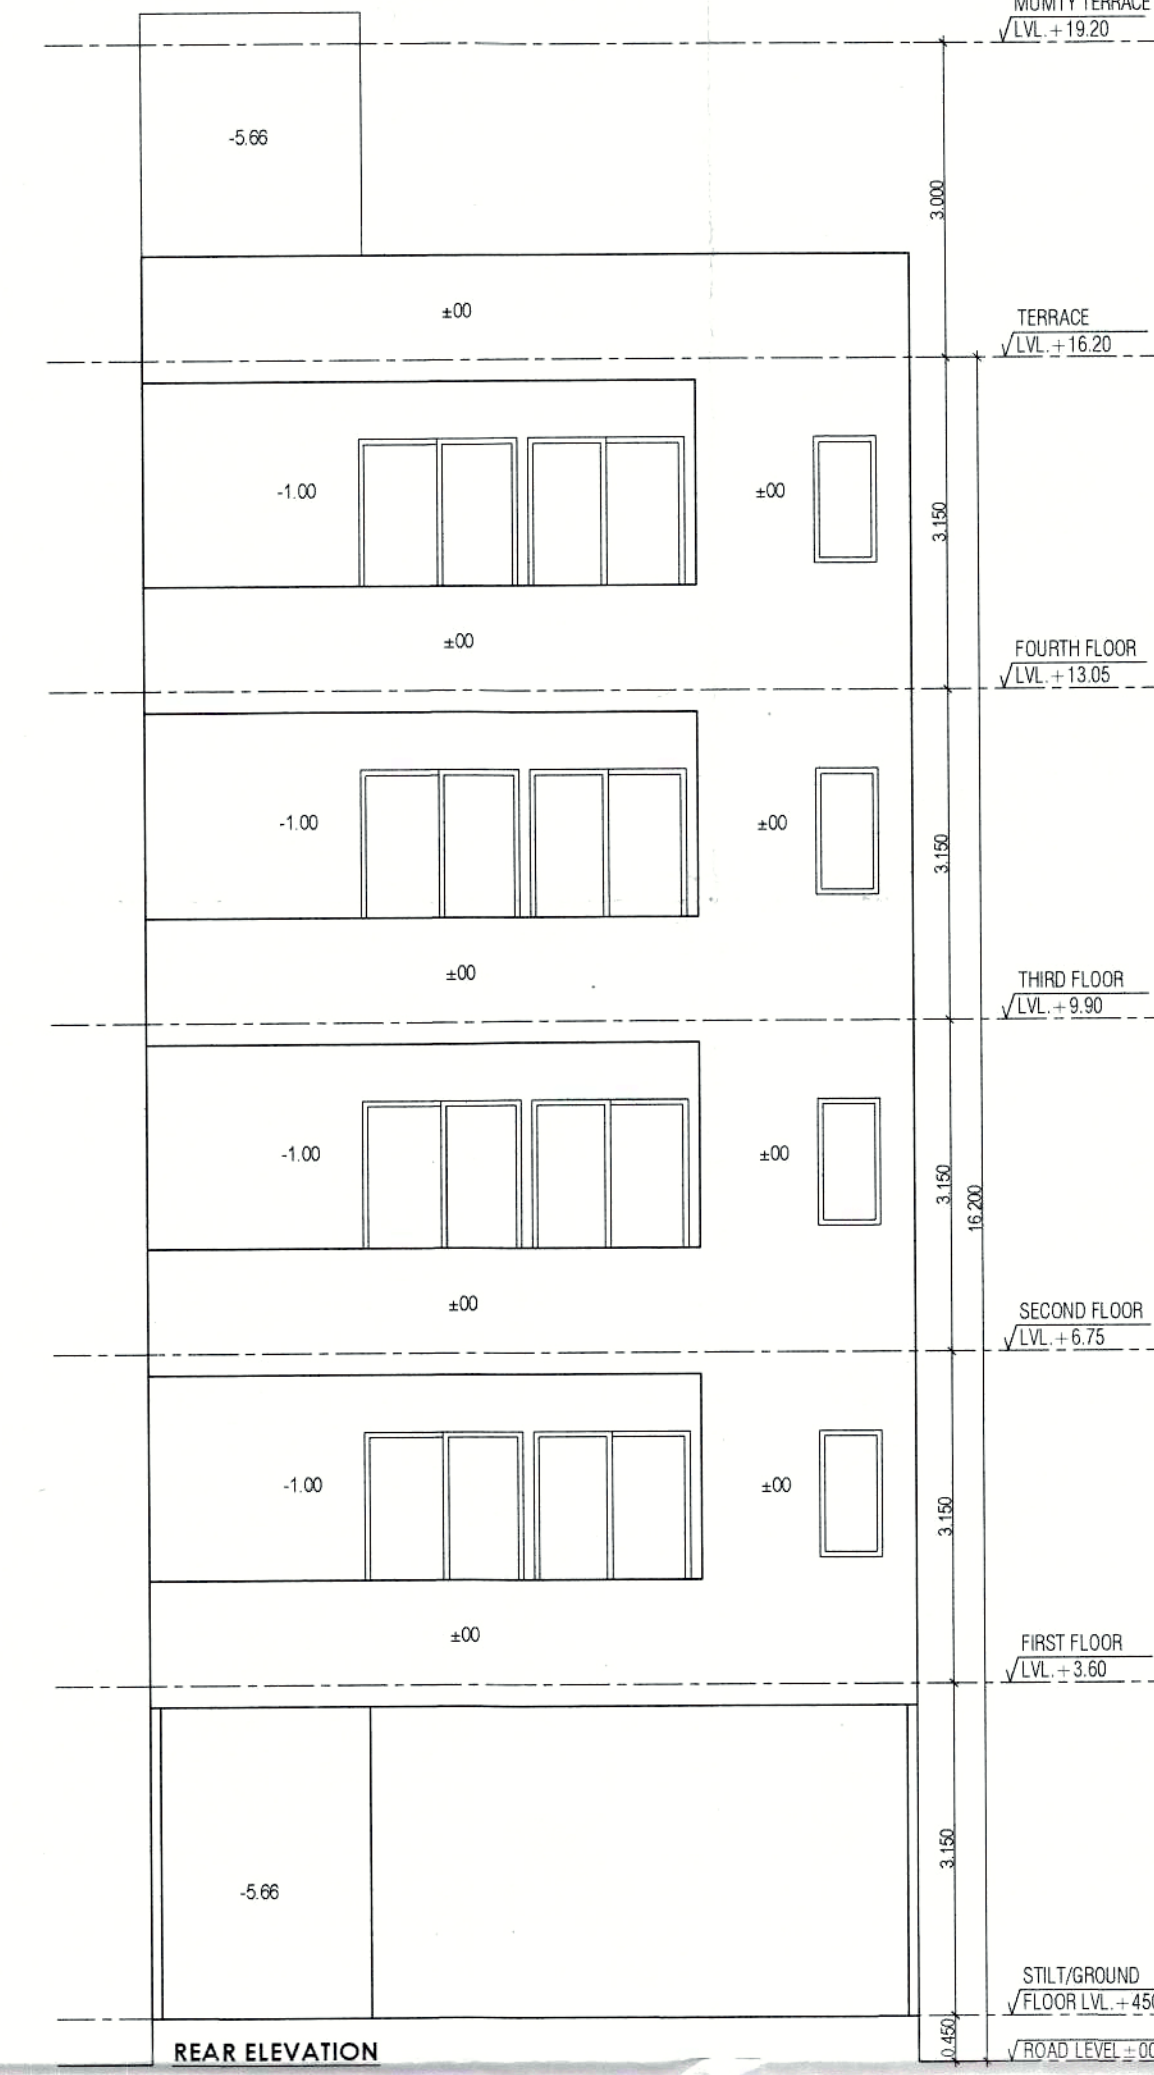


REAR ELEVATION

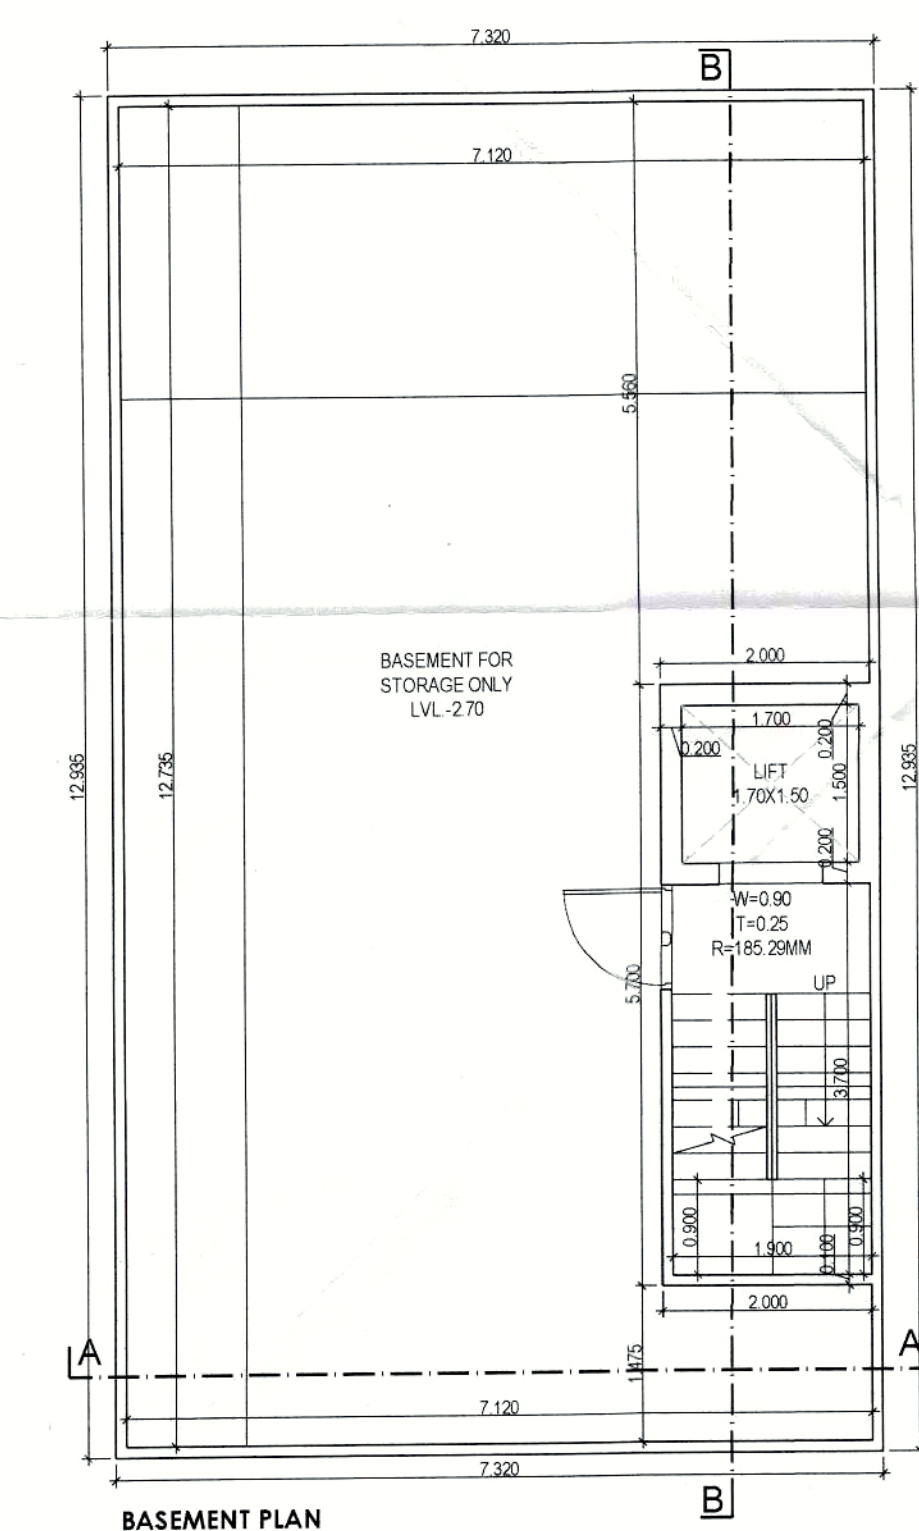


BASEMENT PLAN

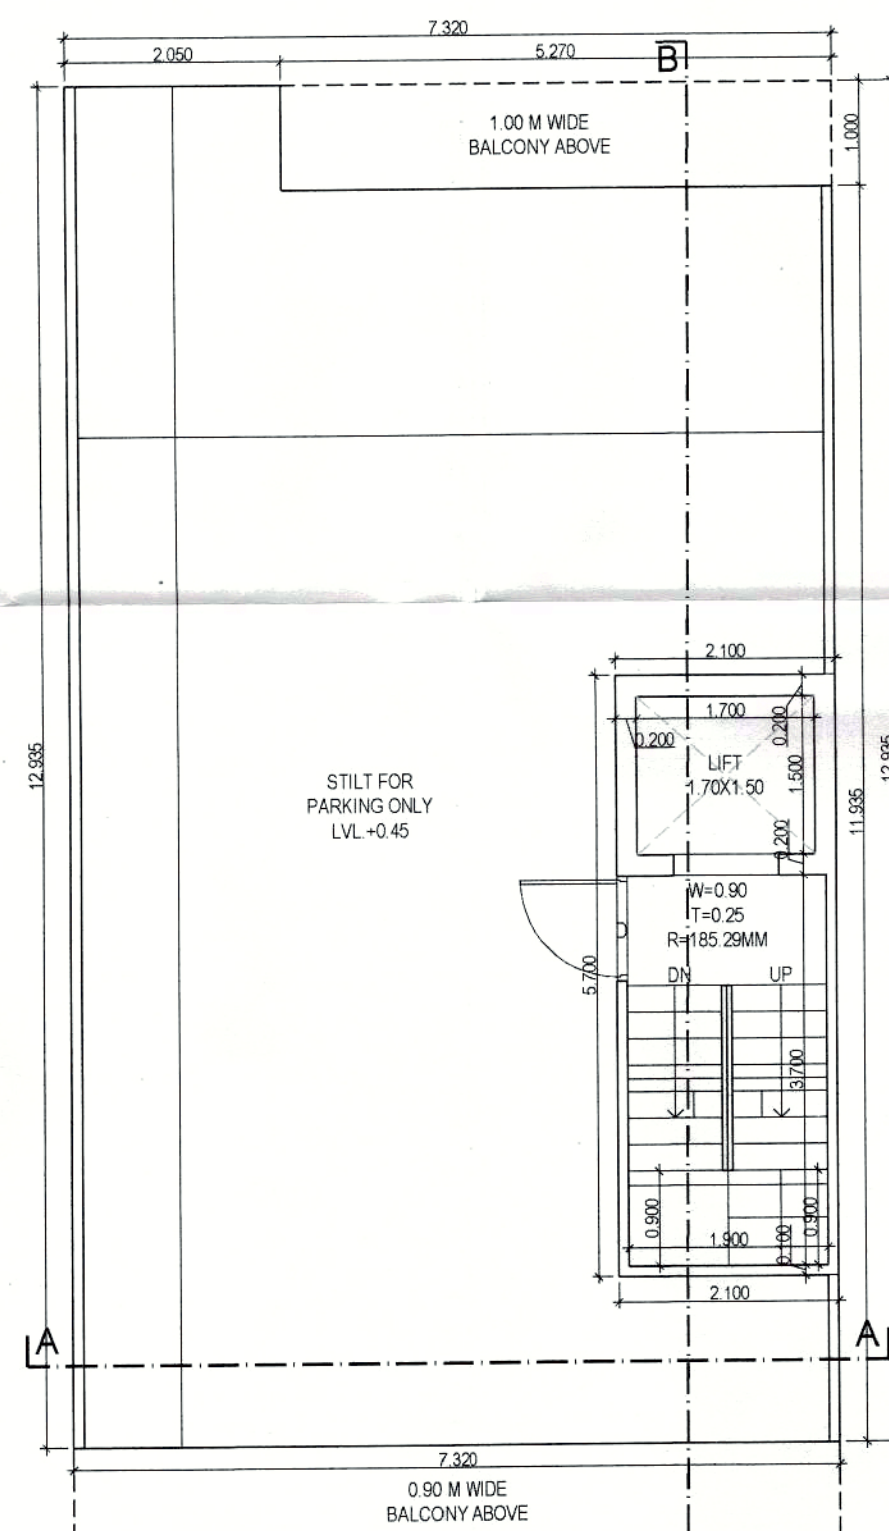


STILT/GROUND FLOOR PLAN

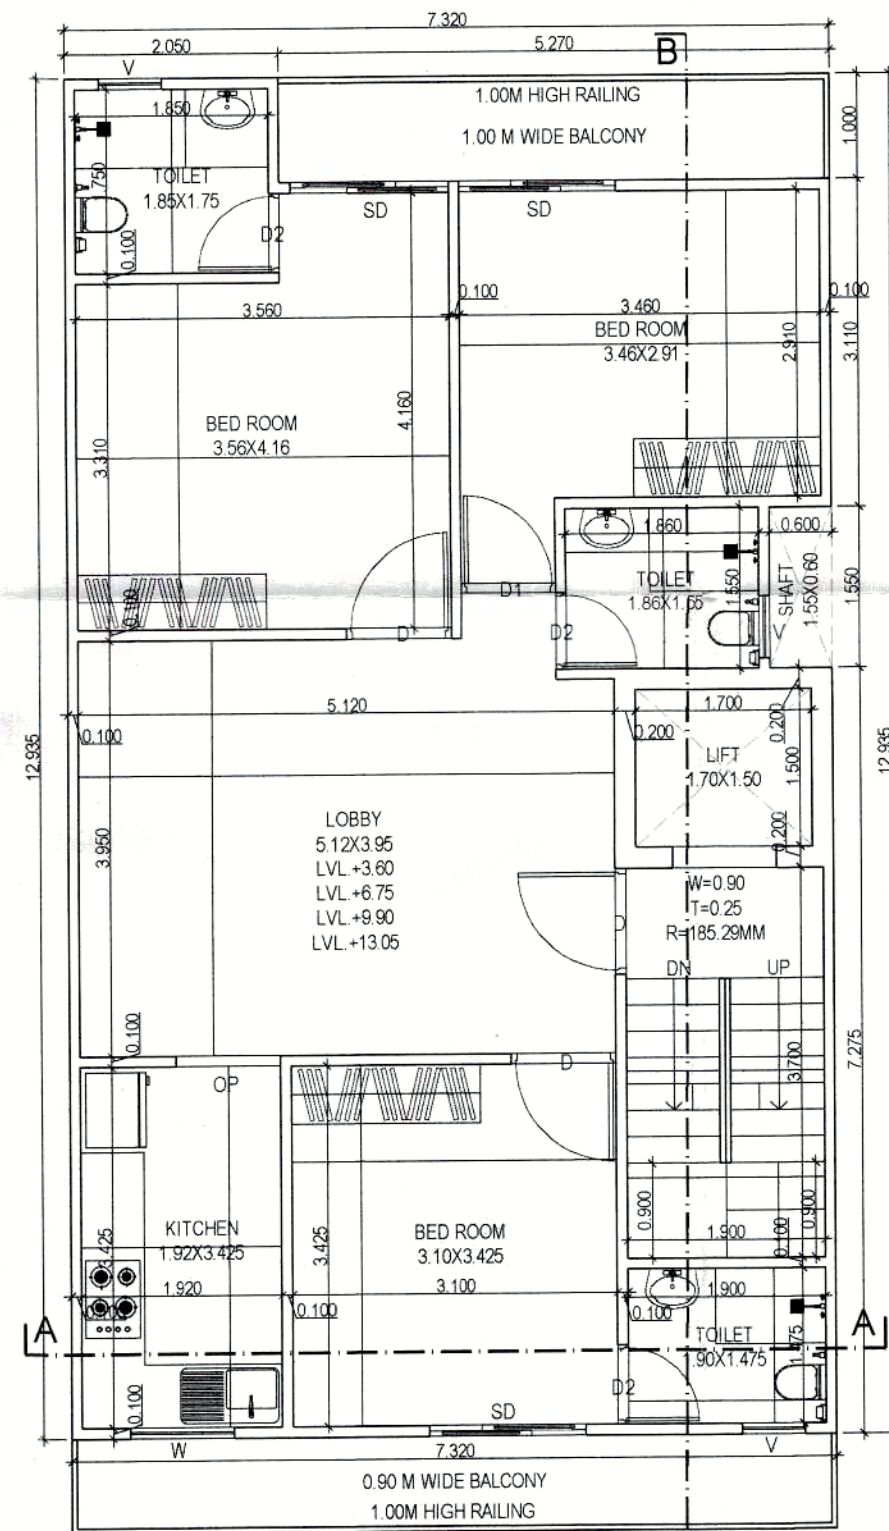

TYP. FLOOR PLAN
(FIRST TO FOURTH)

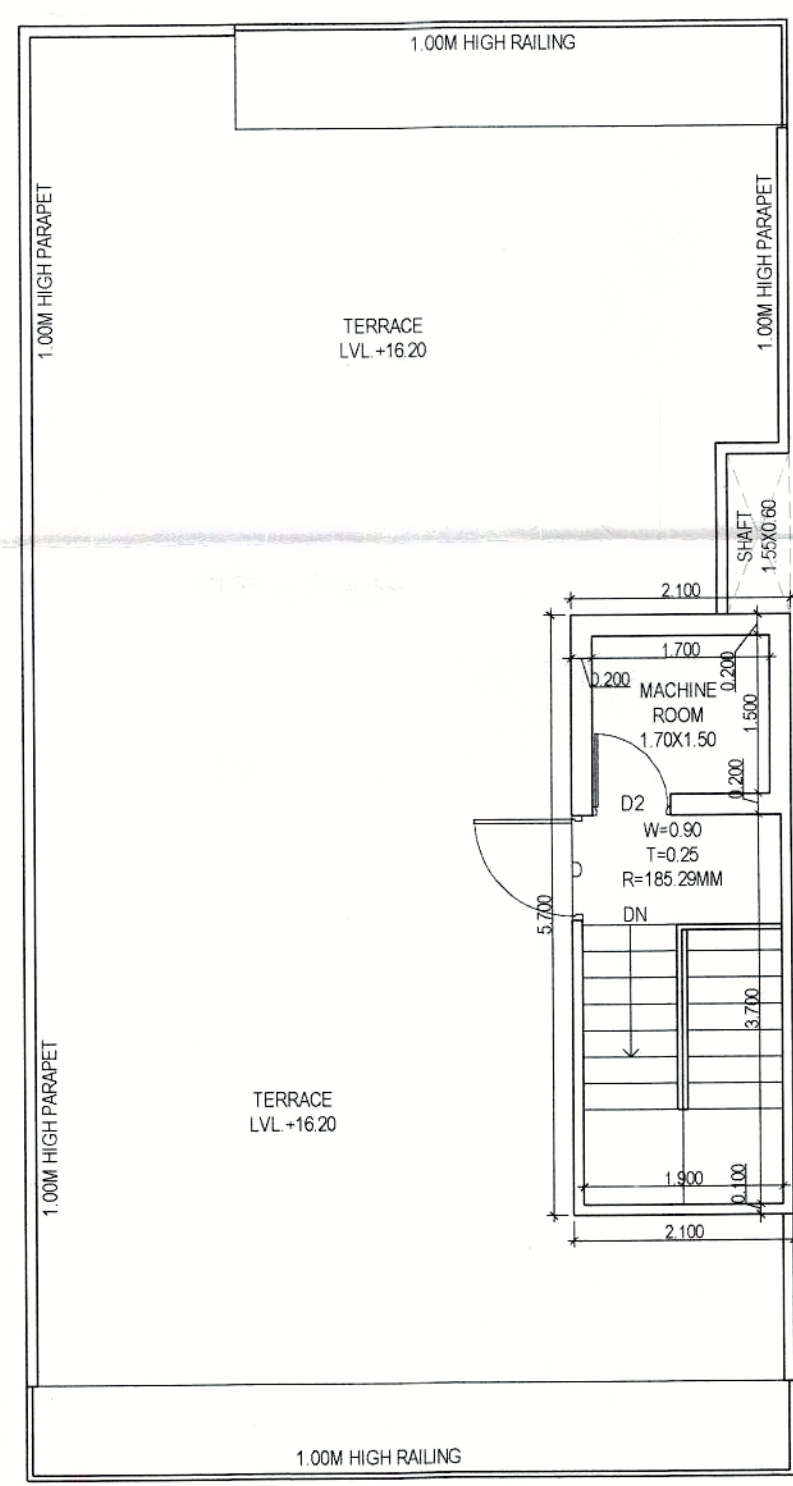


TERRACE PLAN

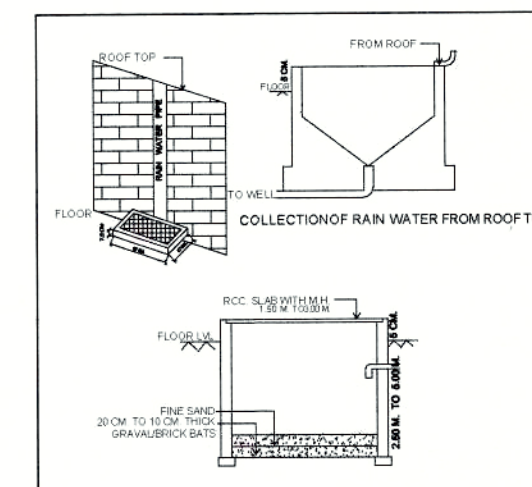

DOOR WINDOW SCHEDULE

Sr. No.	TYPE	WIDTH	HEIGHT	CILL	LINTEL
1	D	1.00	2.40	0.00	2.40
2	D1	0.90	2.40	0.00	2.40
3	D2	0.75	2.40	0.00	2.40
4	SD	1.50	2.40	0.00	2.40
5	W	1.00	1.50	0.90	2.40
6	V	0.60	1.20	1.20	2.40
7	CP	1.00	2.40	0.00	2.40

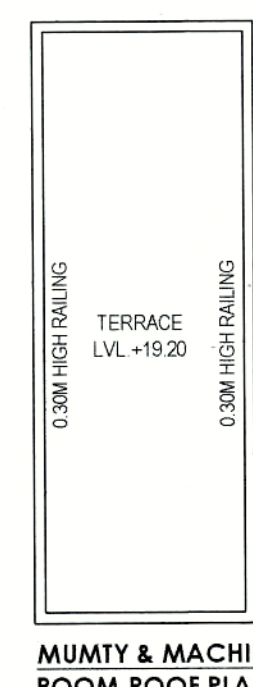

MUMTY & MACHINE
ROOM ROOF PLAN

TOTAL PLOT AREA = 7.32X17.00	124.440	SQMT.
PERM. F.A.R. @ 2.00%	248.880	SQMT.
TOTAL PERMISSIBLE FAR WITH PURCHASABLE @ 2.64%	328.522	SQMT.
PERMISSIBLE GROUND COVERAGE @ 75%	93.330	SQMT.

PROPOSED COVERED AREA ON BASEMENT FLOOR					
S. No.	COEFF.	WIDTH	LENGTH	NOS.	AREA IN SQMT.
A	1	7.320	12.935	1	94.684
TOTAL BASEMENT AREA					94.684


PROPOSED COVERED AREA ON FIRST FLOOR					
S. No.	COEFF.	WIDTH	LENGTH	NOS.	AREA IN SQMT.
A	1	7.320	12.935	1	94.684
TOTAL ADDITIONS (X)					94.684
DEDUCTIONS (Y)					5.270
TOTAL GROUND COVERAGE AREA (X - Y)					89.414

PROPOSED COVERED AREA ON SECOND FLOOR					
SAME AS FIRST FLOOR					78.904
PROPOSED COVERED AREA ON THIRD FLOOR					
SAME AS FIRST FLOOR					78.904
PROPOSED COVERED AREA ON FOURTH FLOOR					
SAME AS FIRST FLOOR					78.904
TOTAL PROPOSED FAR ON ALL FLOOR					327.587

PROPOSED LESS STAIRCASE & LIFT (NON FAR)					
2	1	3.700	1.500	4	10.200
3	1	1.900	3.700	4	28.120
TOTAL AREA					38.320

PROPOSED MUMTY AREA (NON FAR)					
1	1	2.100	5.700	1	11.970
TOTAL MUMTY AREA					11.970

TOTAL BUILTUP AREA (BASEMENT+STILT+TOTAL FAR+LESS STAIR & LIFT+MUMTY)	550.005	
---	---------	--

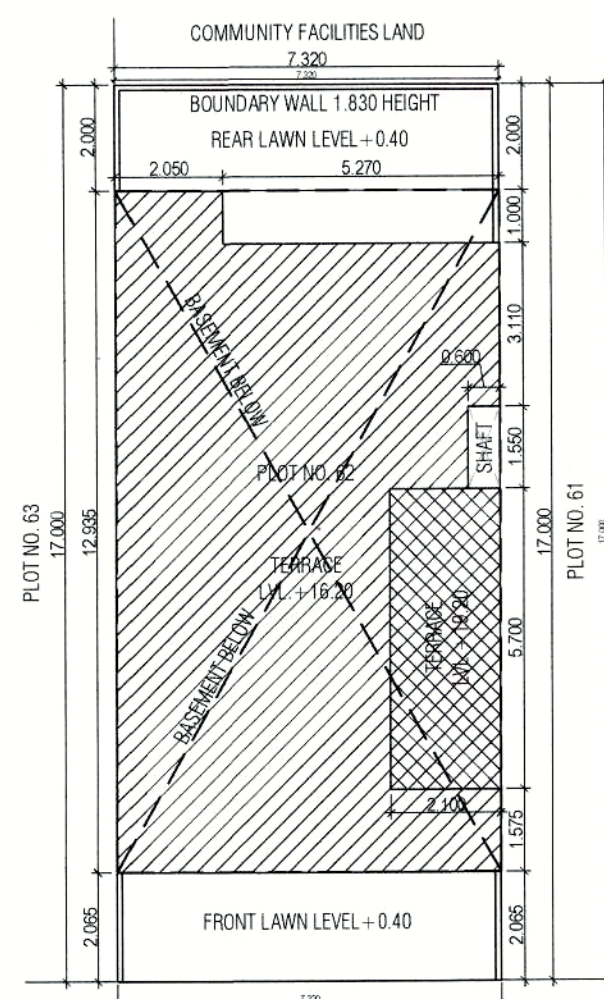



SITE PLAN
SCALE 1:100

PROJECT
PROPOSED BUILDING PLAN OF RESIDENTIAL PLOT NO. 62 IN VILLAGE - NAURANPUR, SECTOR-78, TEH. MANESAR, DISTT. - GURGAON BELONGING TO - MR. SATPAL SINGH S/o SISHRAM

ARCHITECT'S/SUPERVISOR SEAL & SIGNATURE
Navin Sharma
Architect/Supervisor
License No.: HOBKAS-REG-67021-22

OWNER/AUTH. SIGN.

Scale : 1 : 50
Drawing Title:- SUBMISSION DRAWING (PLOT NO. 62)
Drawing No:- A-01

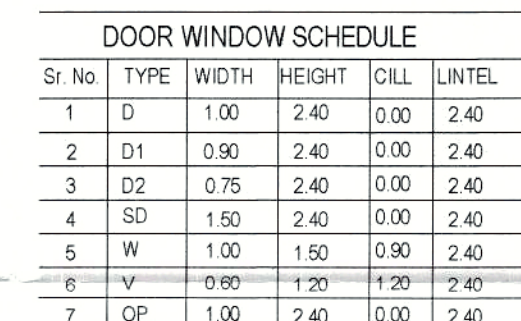 

PROPOSED GROUND COVERAGE AREA						
ADDITIONS						
A	1	7.320	12.935	1	94.684	
TOTAL ADDITIONS (X)				=	94.684	A1
DEDUCTIONS						
1	1	5.270	1.000	1	5.270	
TOTAL DEDUCTIONS (Y)				=	5.270	B1
TOTAL GROUND COVERAGE AREA (X - Y)				=	89.414	


PROPOSED COVERED AREA ON FIRST FLOOR ADDITIONS					
A	1	7.320	12.935	1	94.684

PROPOSED COVERED AREA ON SECOND FLOOR		
SAME AS FIRST FLOOR	=	78.904

TOTAL PROPOSED FAR ON ALL FLOOR	=	327.587
---------------------------------	---	---------

PROPOSED MUMTY AREA (NON FAR)					
1	1	2.100	5.700	1	11.970
TOTAL MUMTY AREA				■	11.970


TOTAL BUILDUP AREA (BASEMENT+STILT+TOTAL FAR+LESS STAIR & LIFT +MUMTY)	■	550.005
--	---	---------

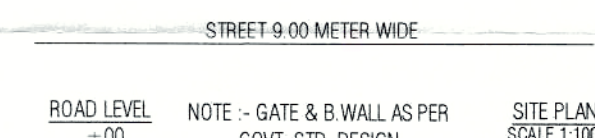


Sr. No	TYPE	WIDTH	HEIGHT	CILL	LINTEL
1	D	1.00	2.40	0.00	2.40
2	D1	0.90	2.40	0.00	2.40
3	D2	0.75	2.40	0.00	2.40
4	SD	1.50	2.40	0.00	2.40
5	W	1.00	1.50	0.90	2.40
6	V	0.60	1.20	1.20	2.40
7	OP	1.00	2.40	0.00	2.40




ARCHITECT'S/SUPERVISOR SEAL & SIGNATURE	OWNER/AUTH. SIGN.
 Navdeep Sharma Architect/Supervisor License No. HOBPAS-REG-67021-22	
Scale :	1 : 50
Drawing Title:- SUBMISSION DRAWING (PLOT No. 63)	Drawing No:- A-01

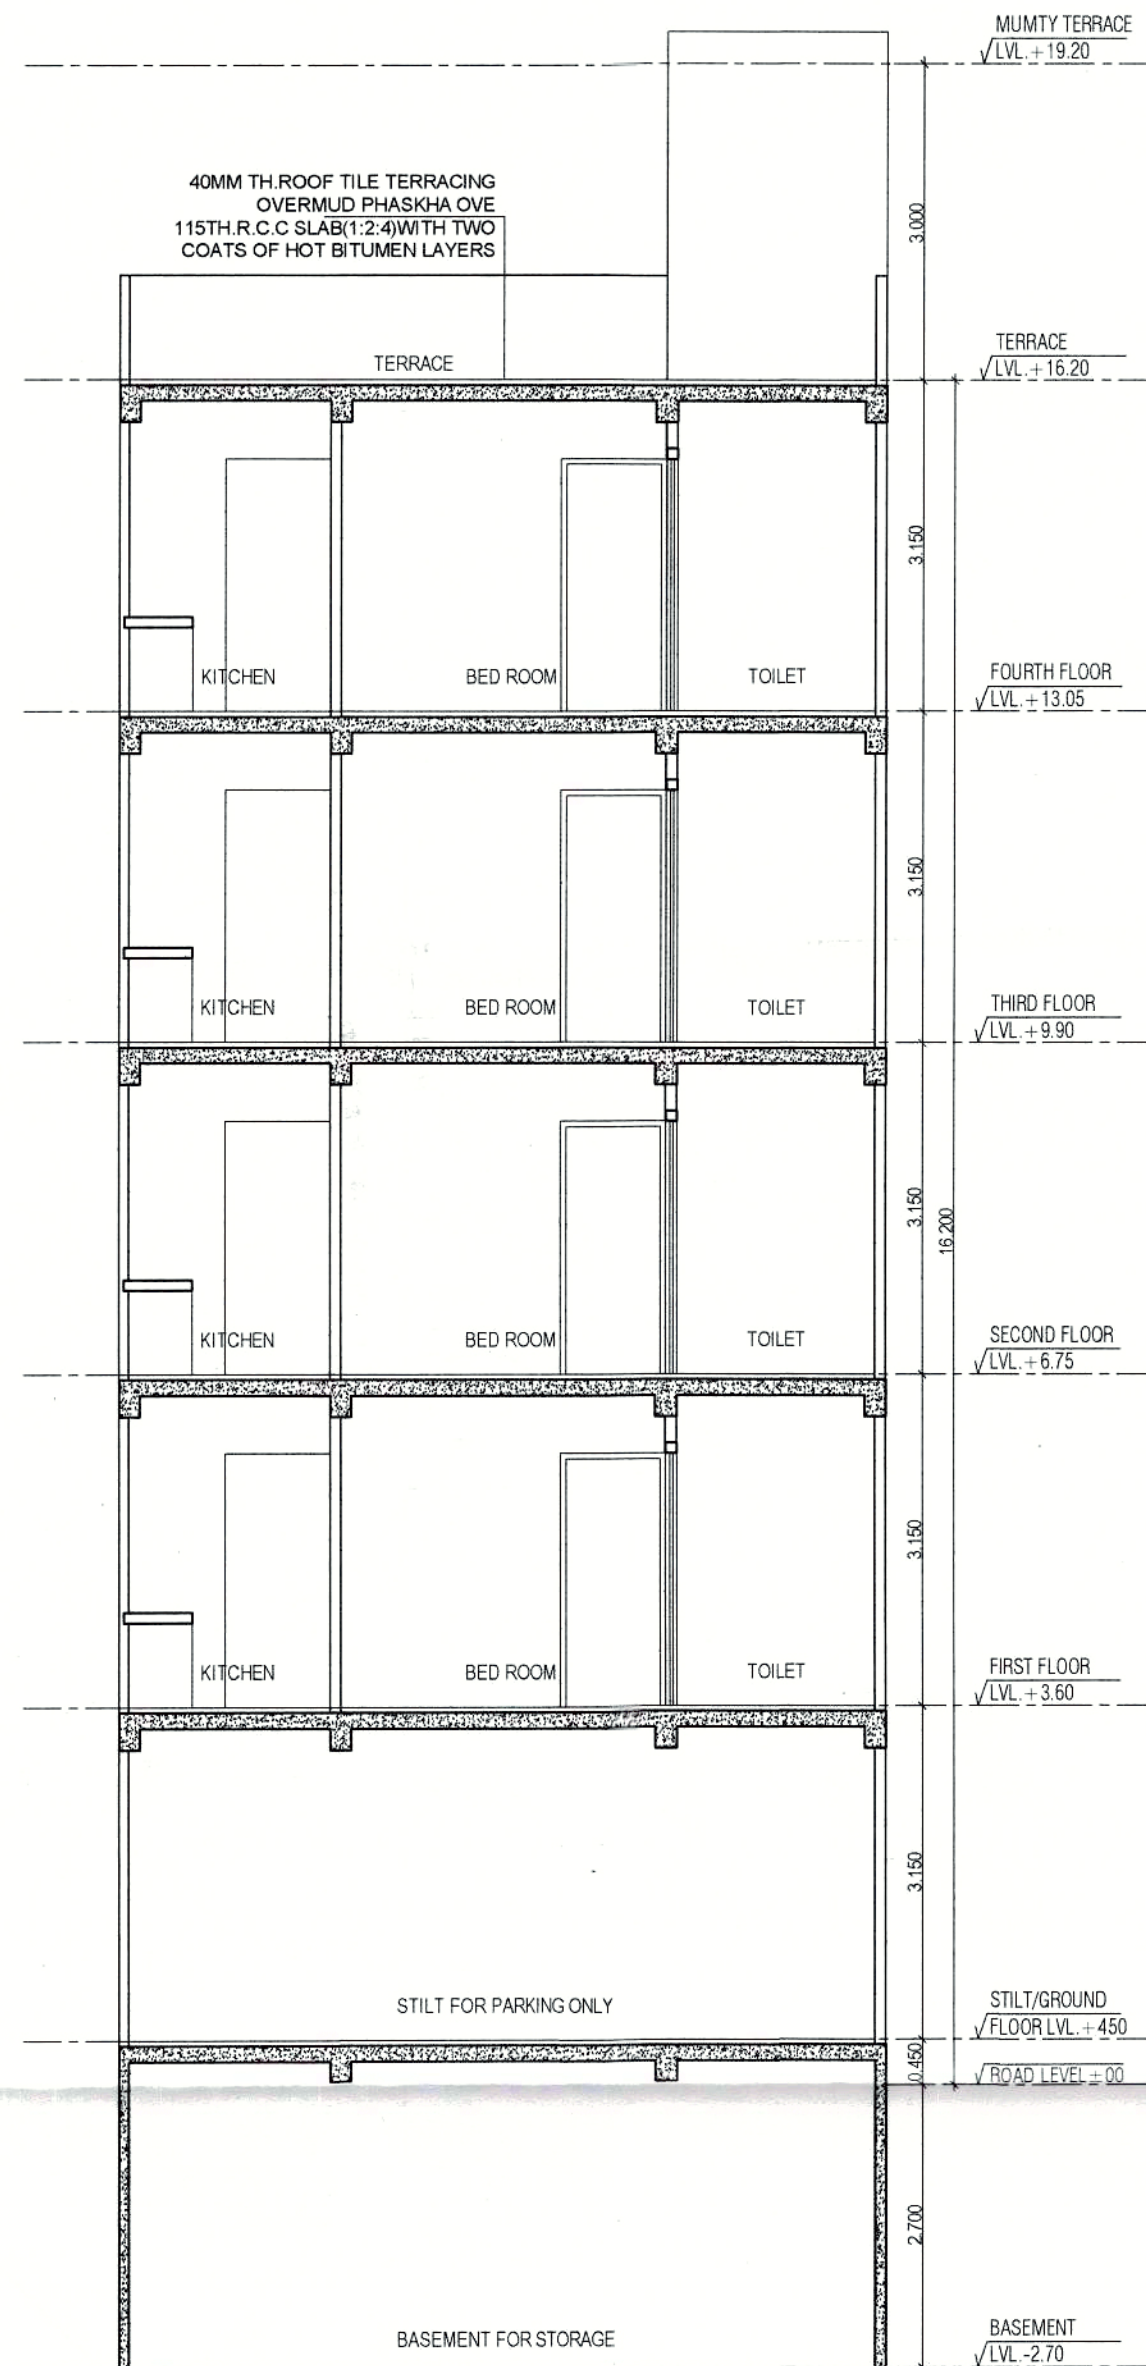


SECTION A-A

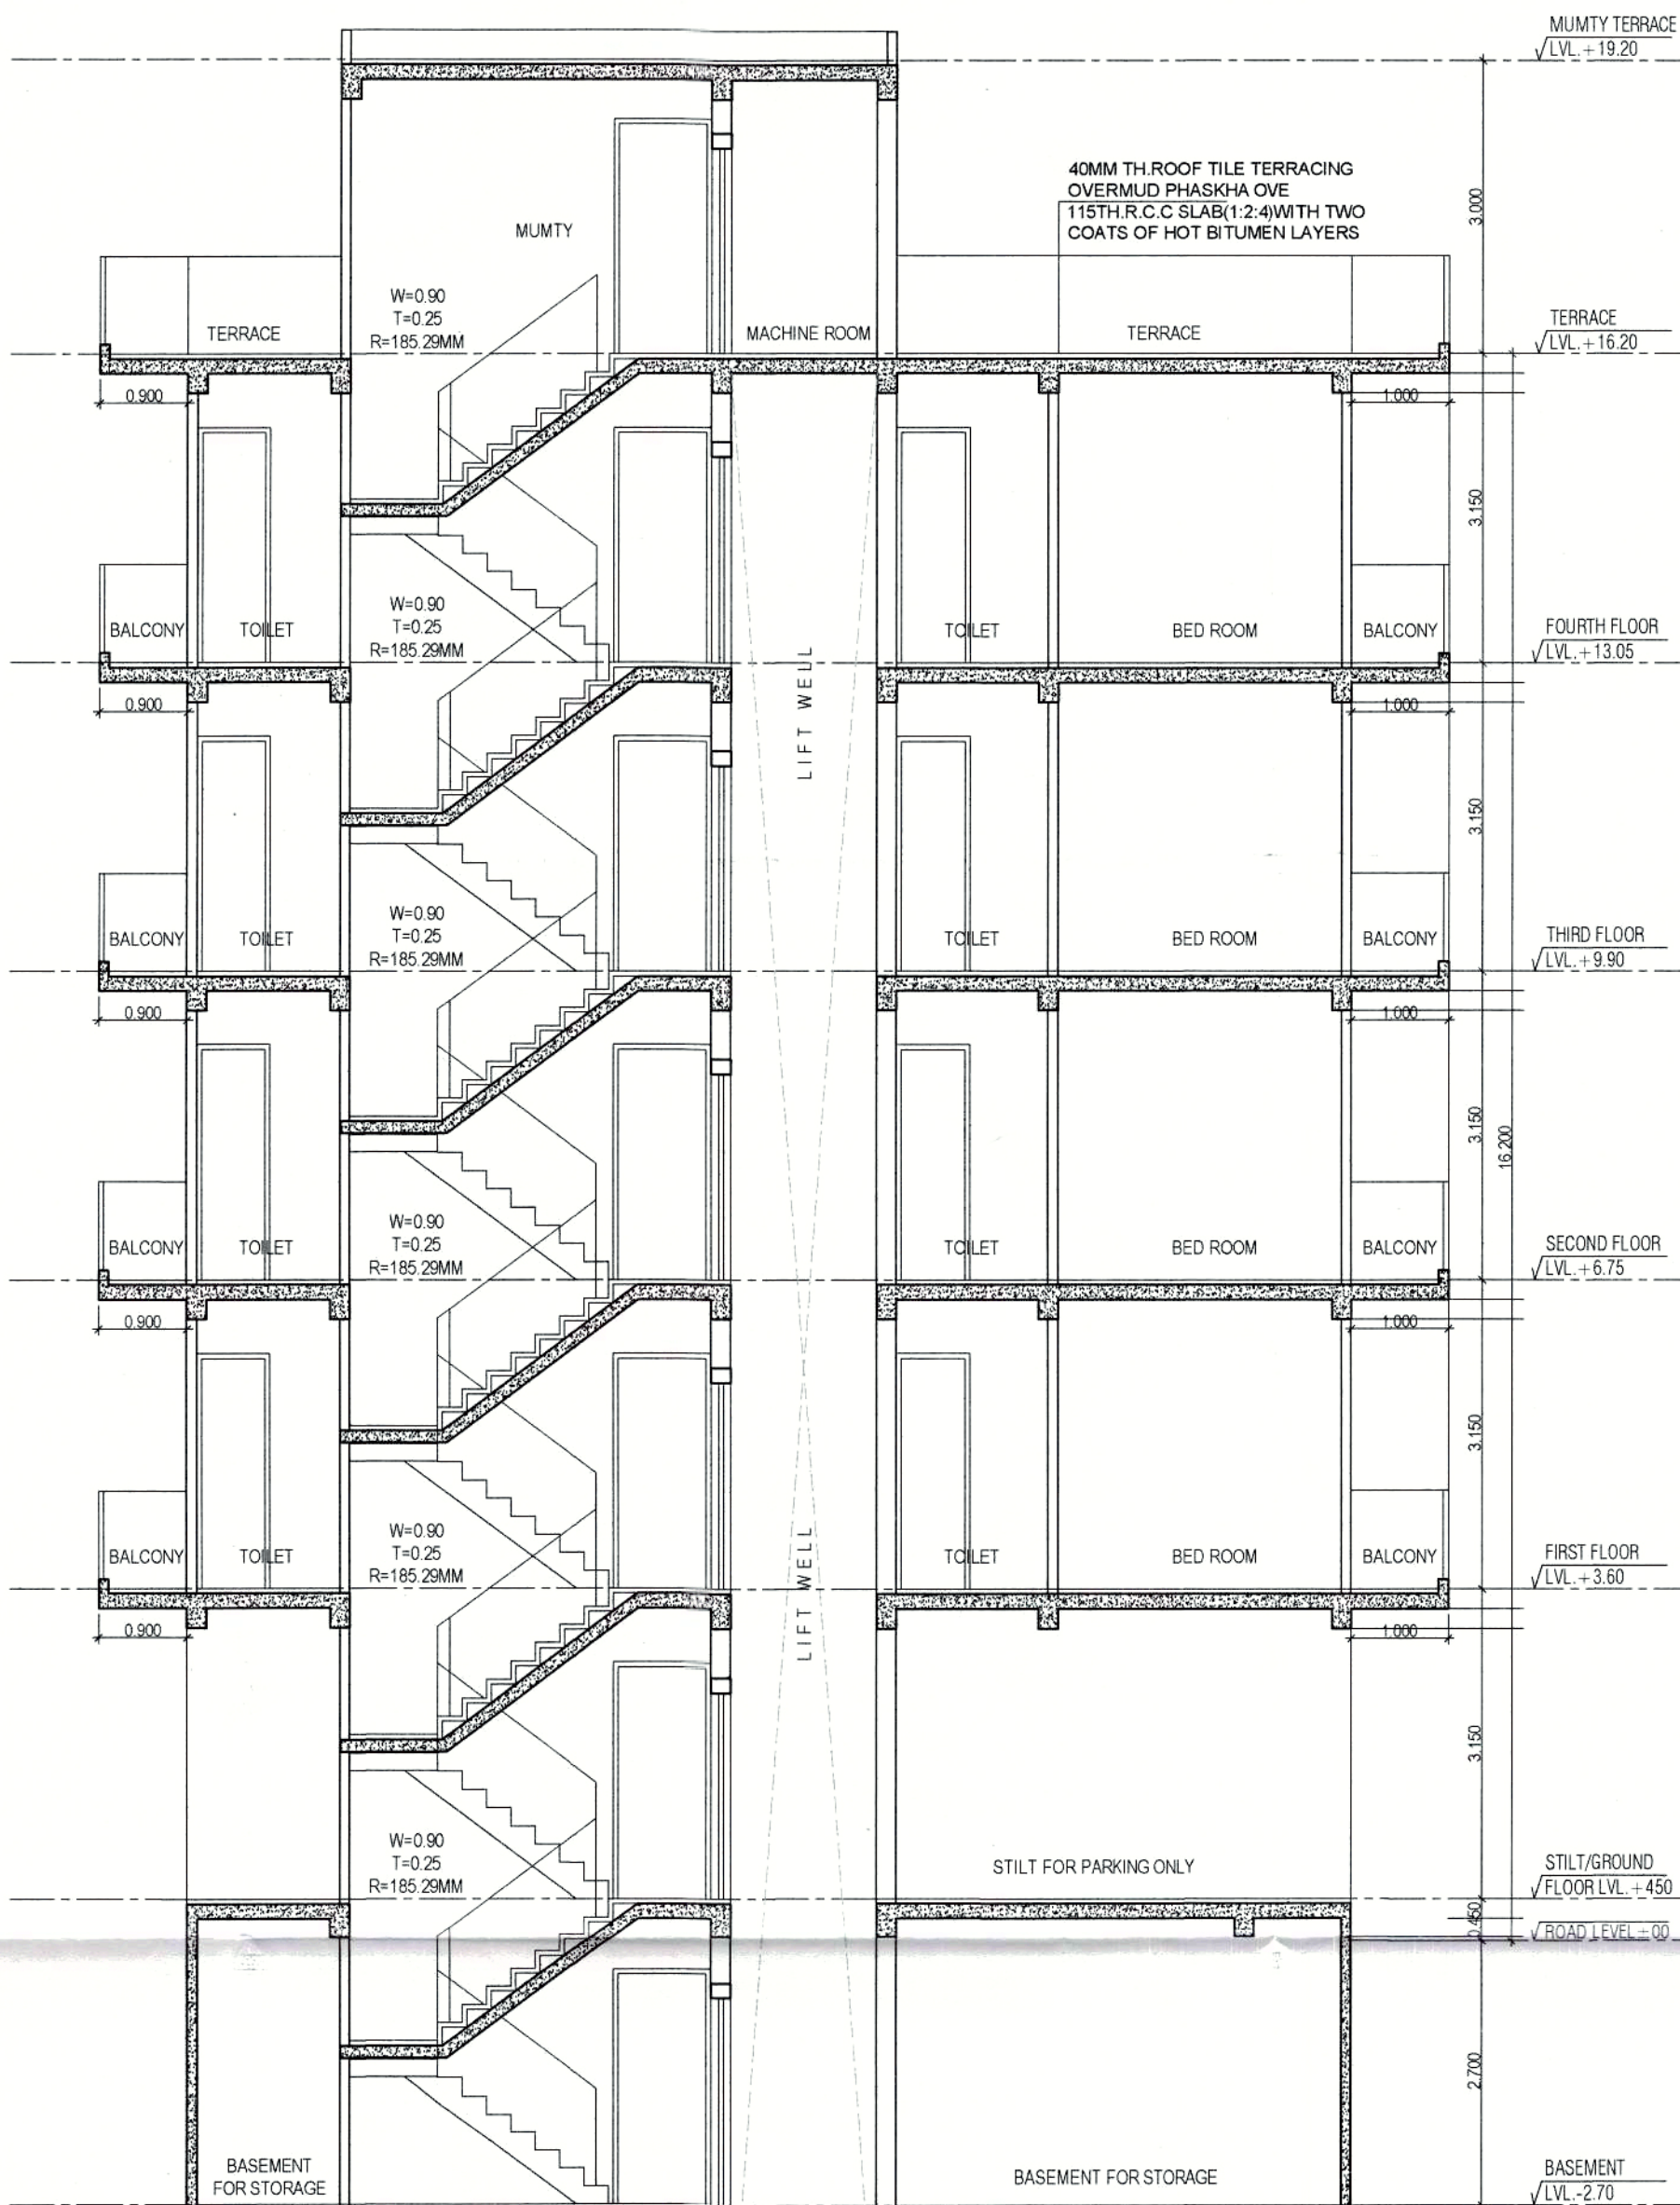


SECTION B-B

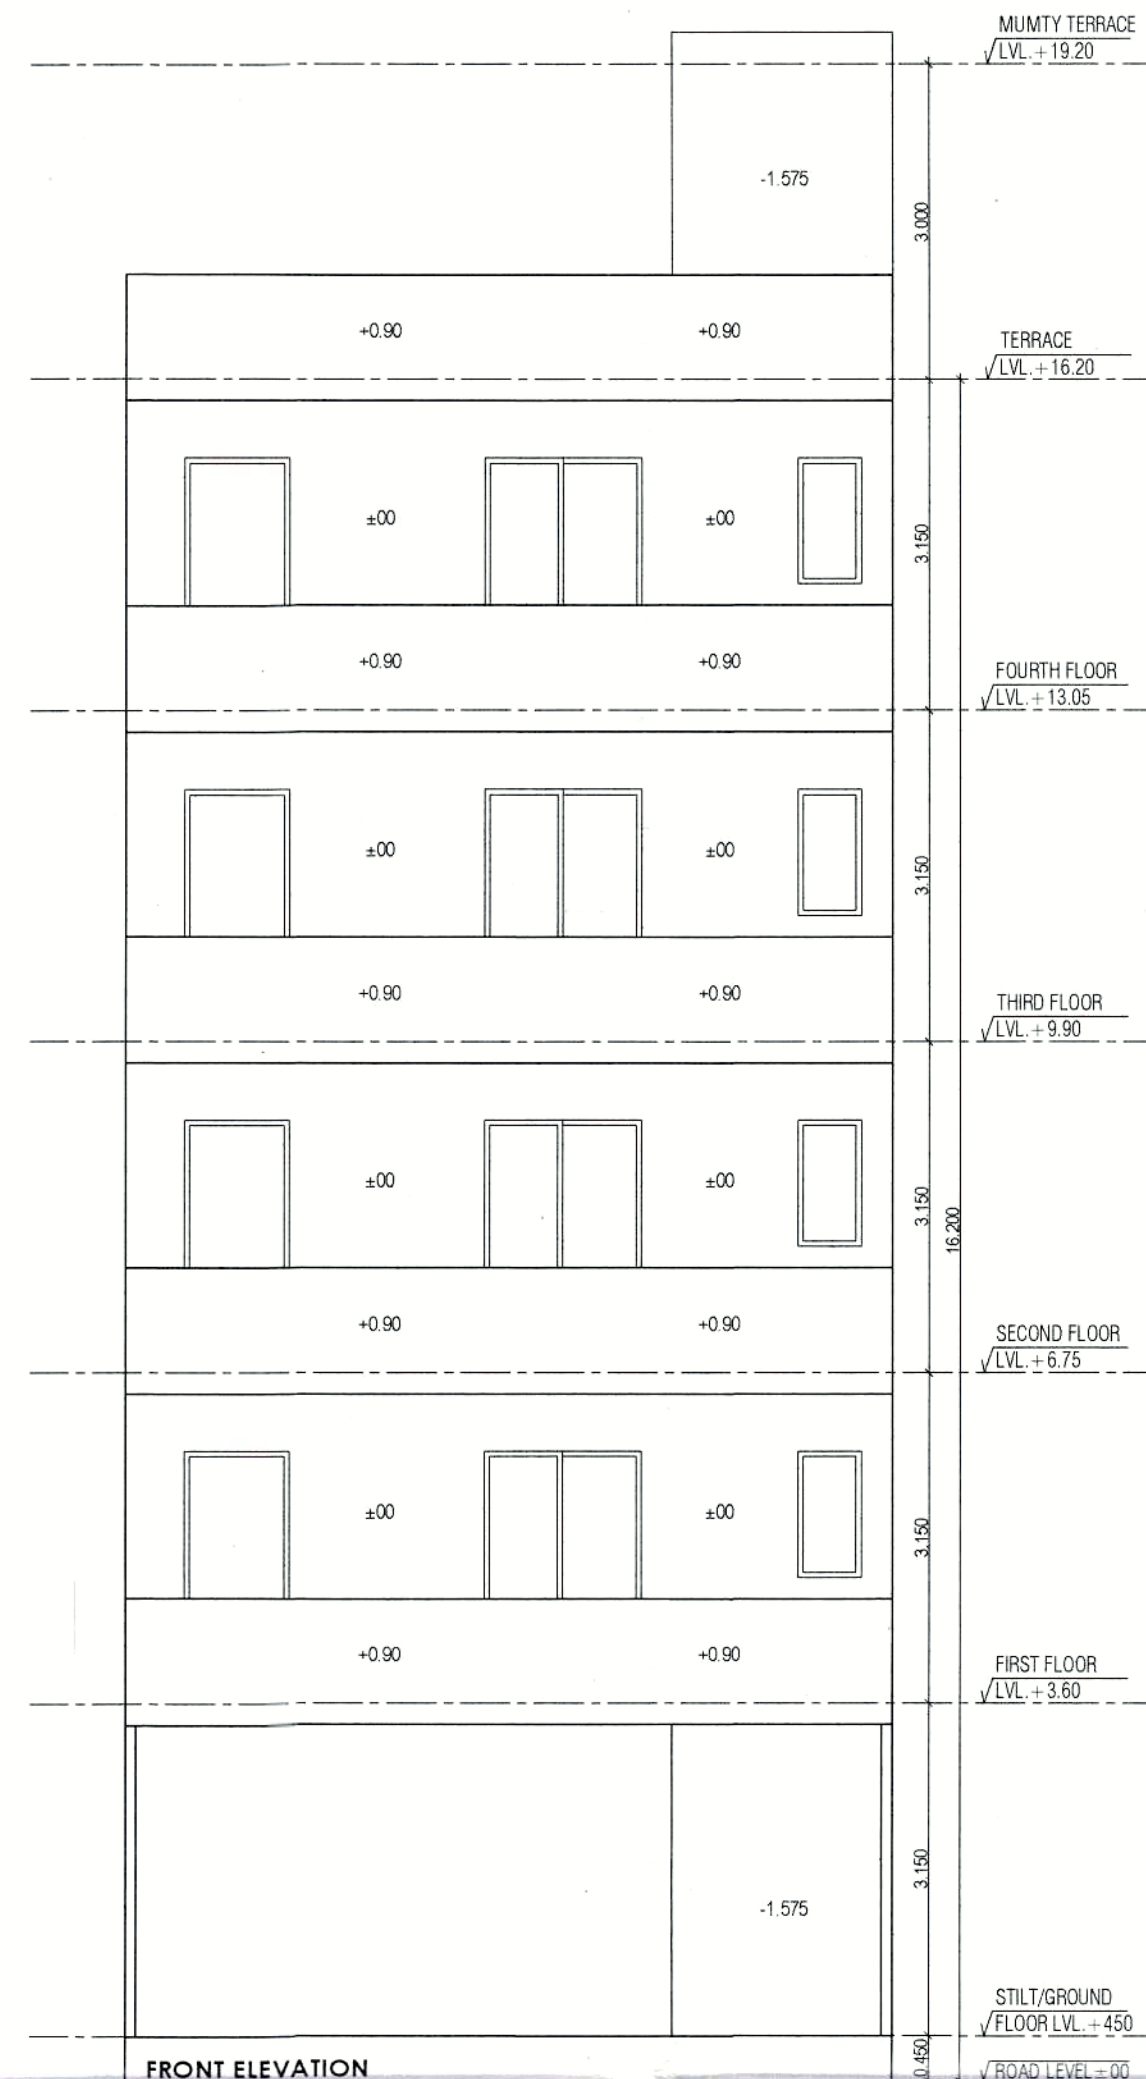

FRONT ELEVATION

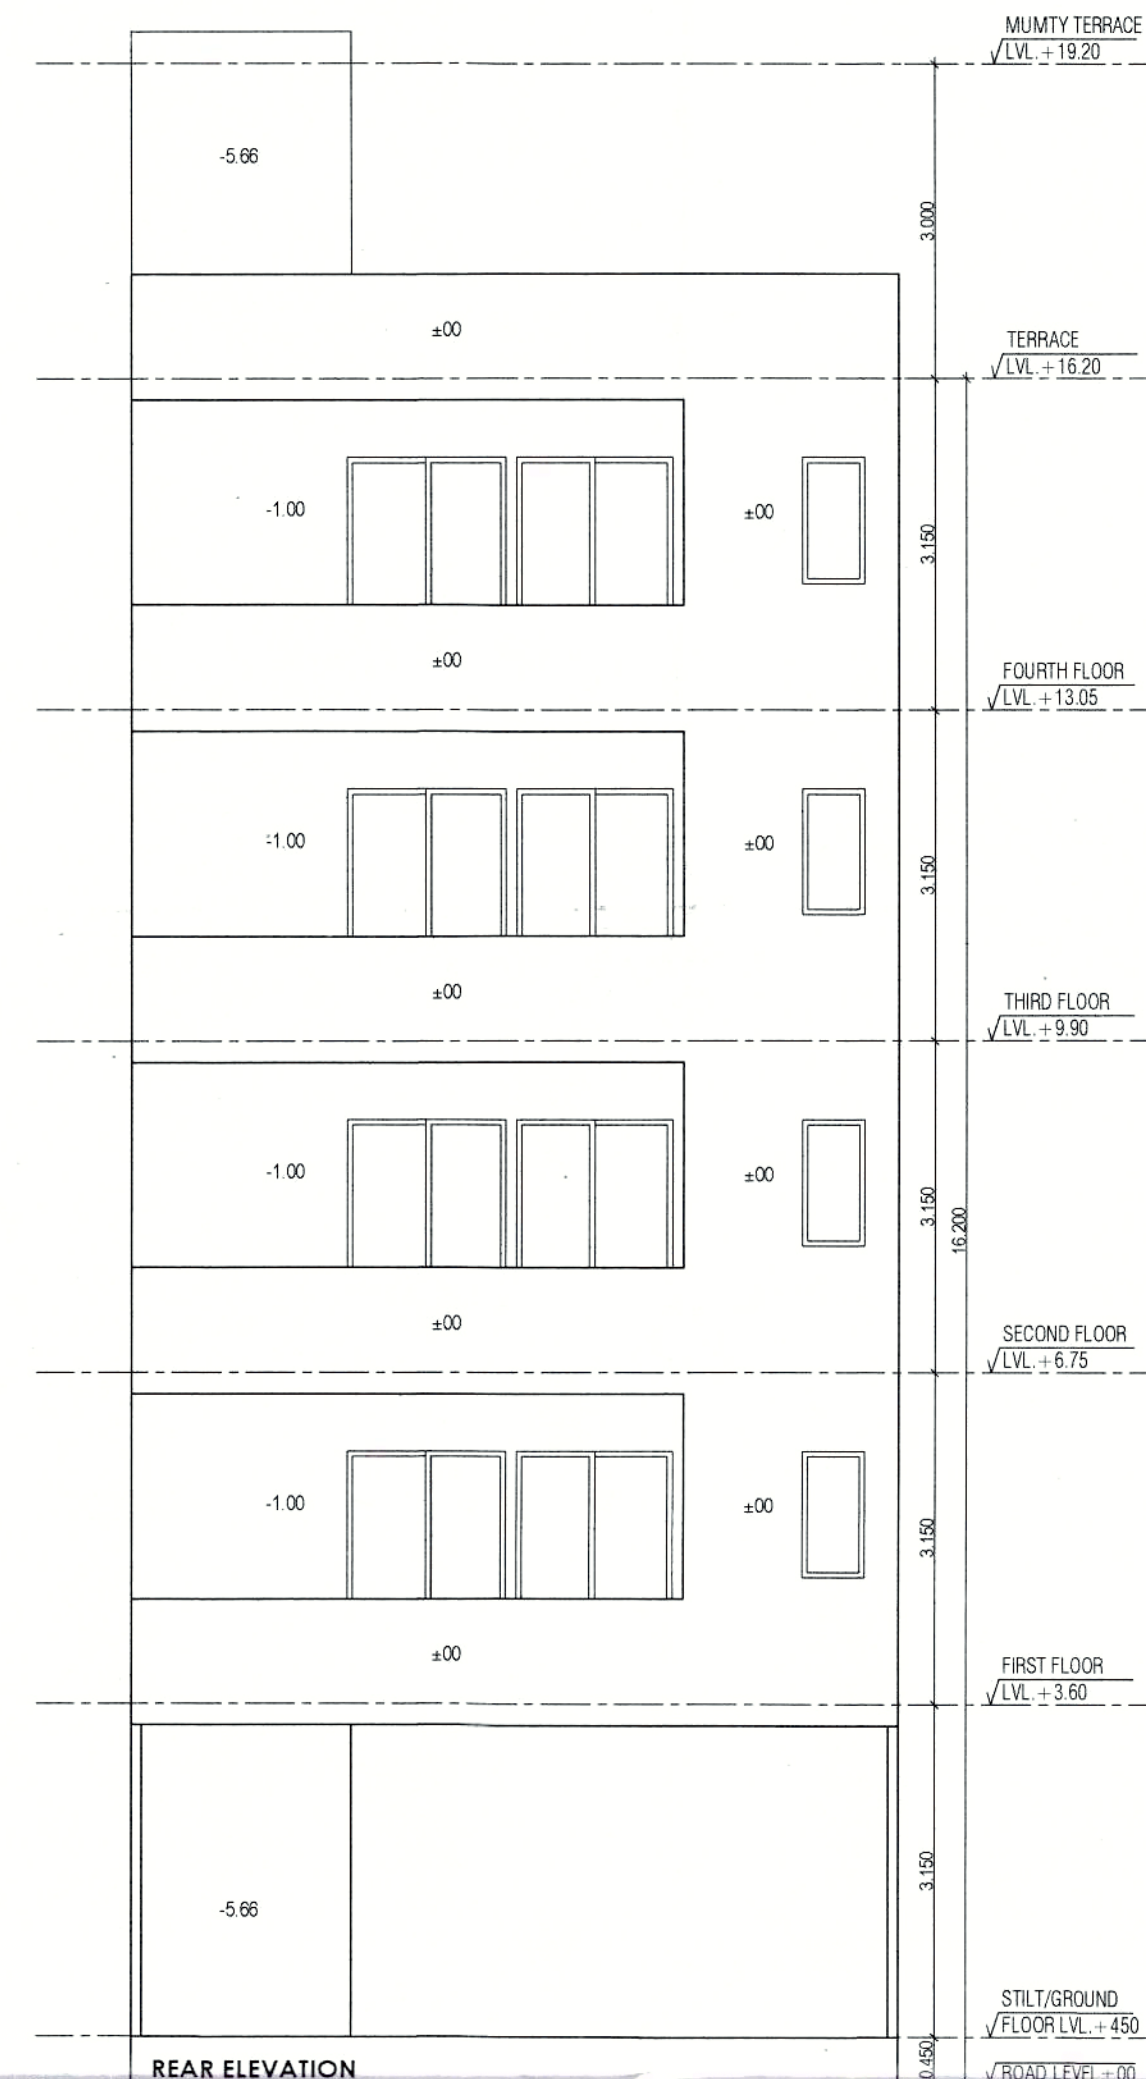


REAR ELEVATION

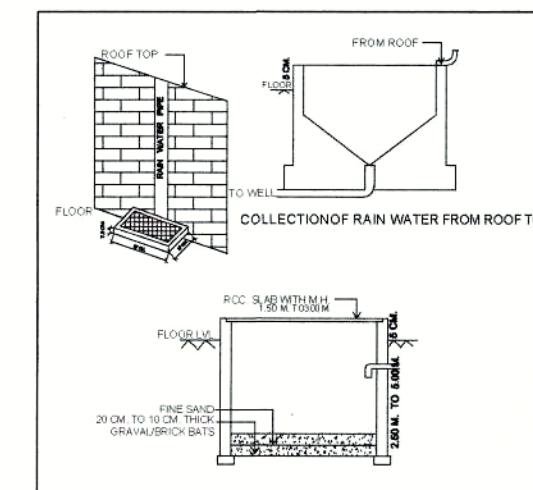


DOOR WINDOW SCHEDULE


Sr. No.	TYPE	WIDTH	HEIGHT	CILL	LINTEL
1	D	1.00	2.40	0.00	2.40
2	D1	0.90	2.40	0.00	2.40
3	D2	0.75	2.40	0.00	2.40
4	SD	1.50	2.40	0.00	2.40
5	W	1.00	1.50	0.90	2.40
6	V	0.60	1.20	1.20	2.40
7	OP	1.00	2.40	0.00	2.40

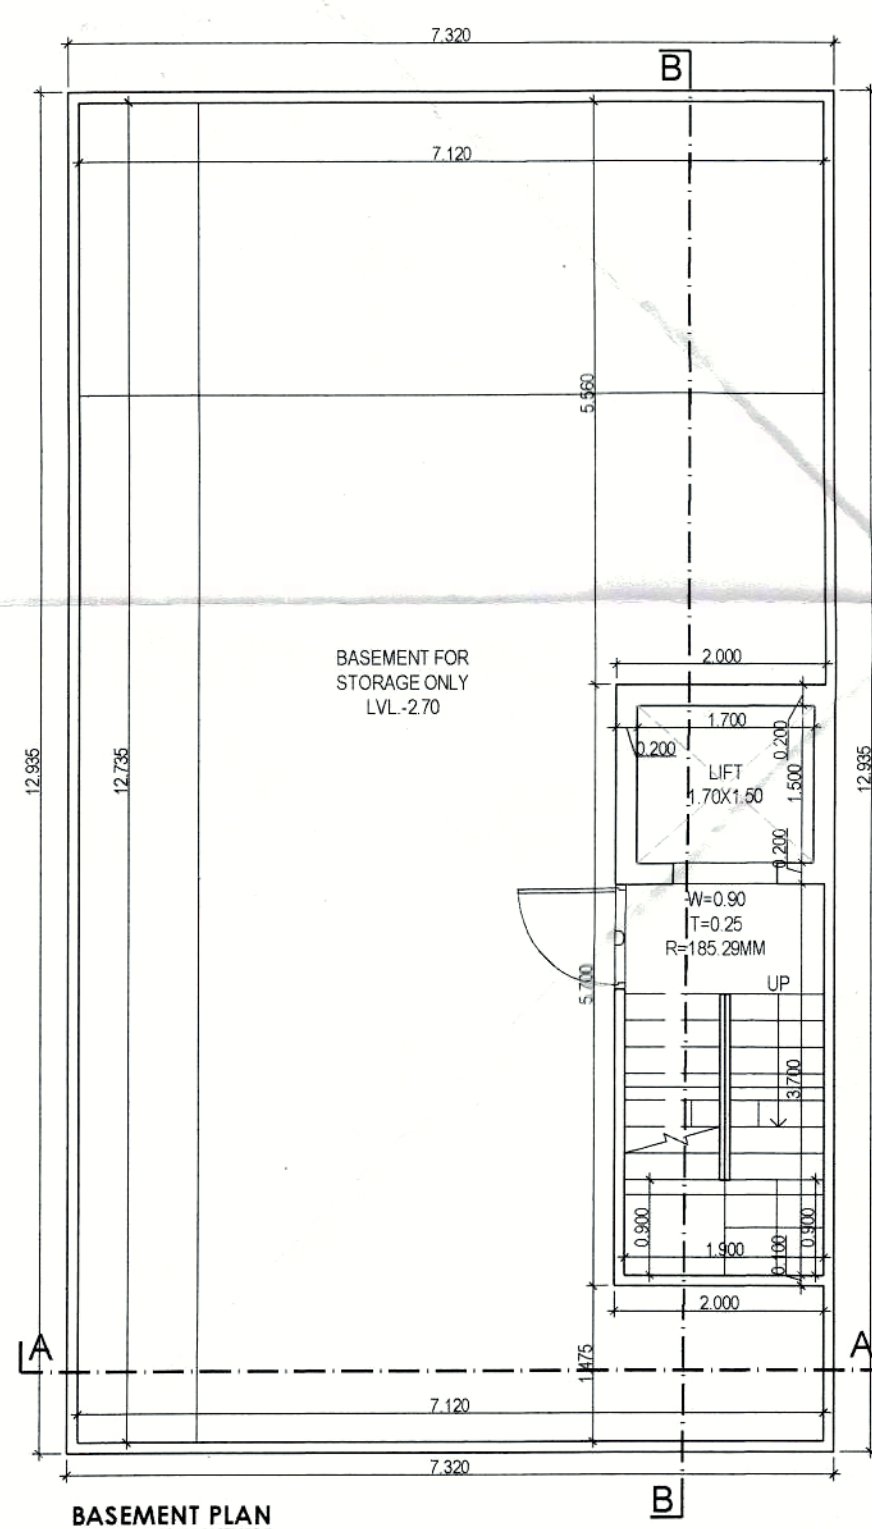


BASEMENT PLAN

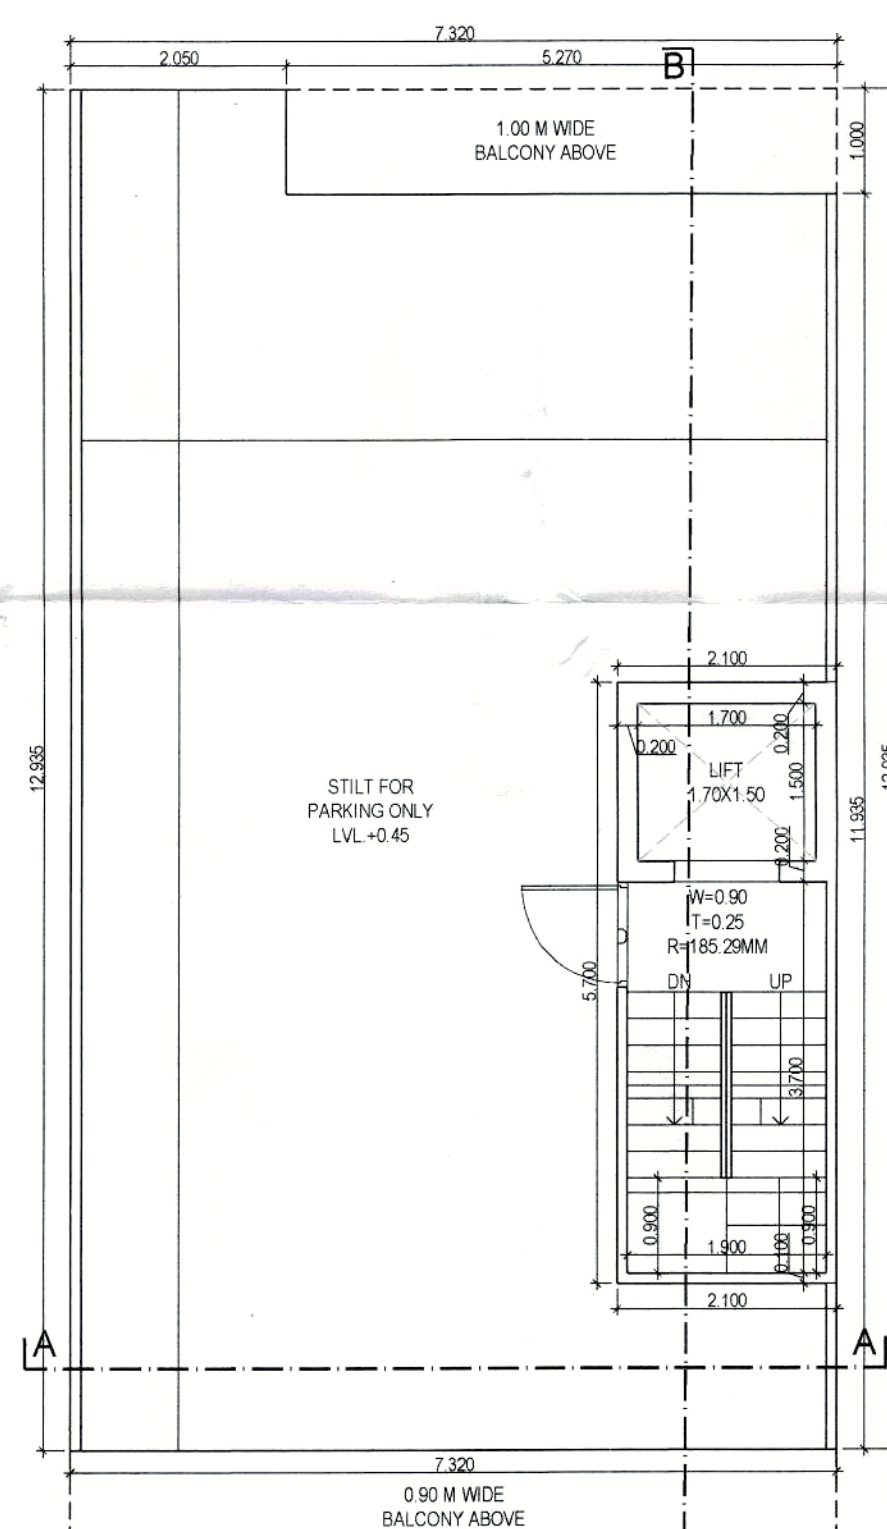


STILT/GROUND FLOOR PLAN

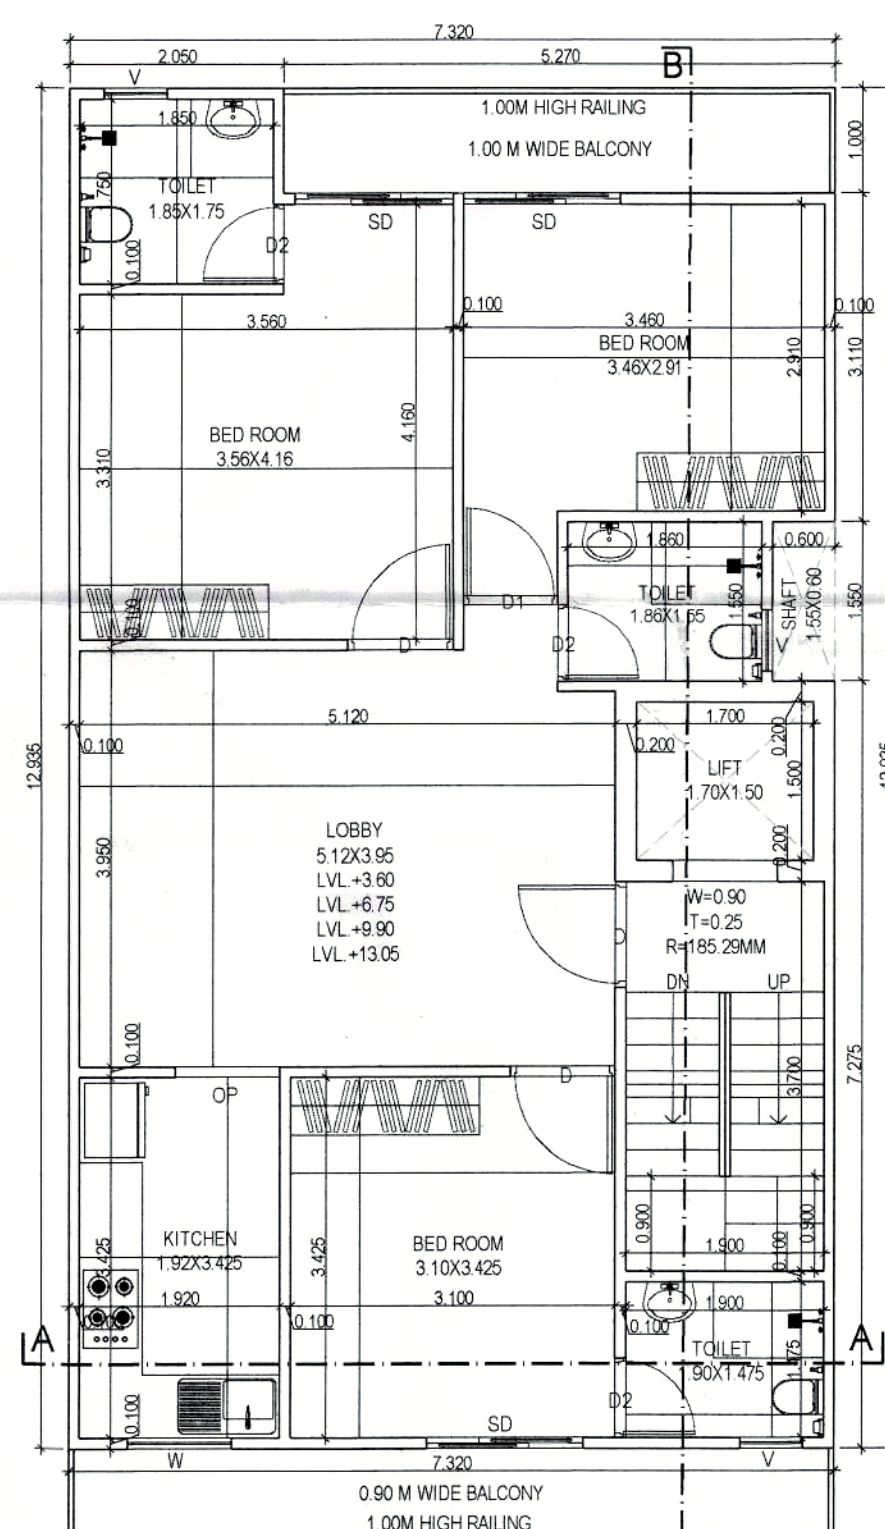

TYP. FLOOR PLAN
(FIRST TO FOURTH)

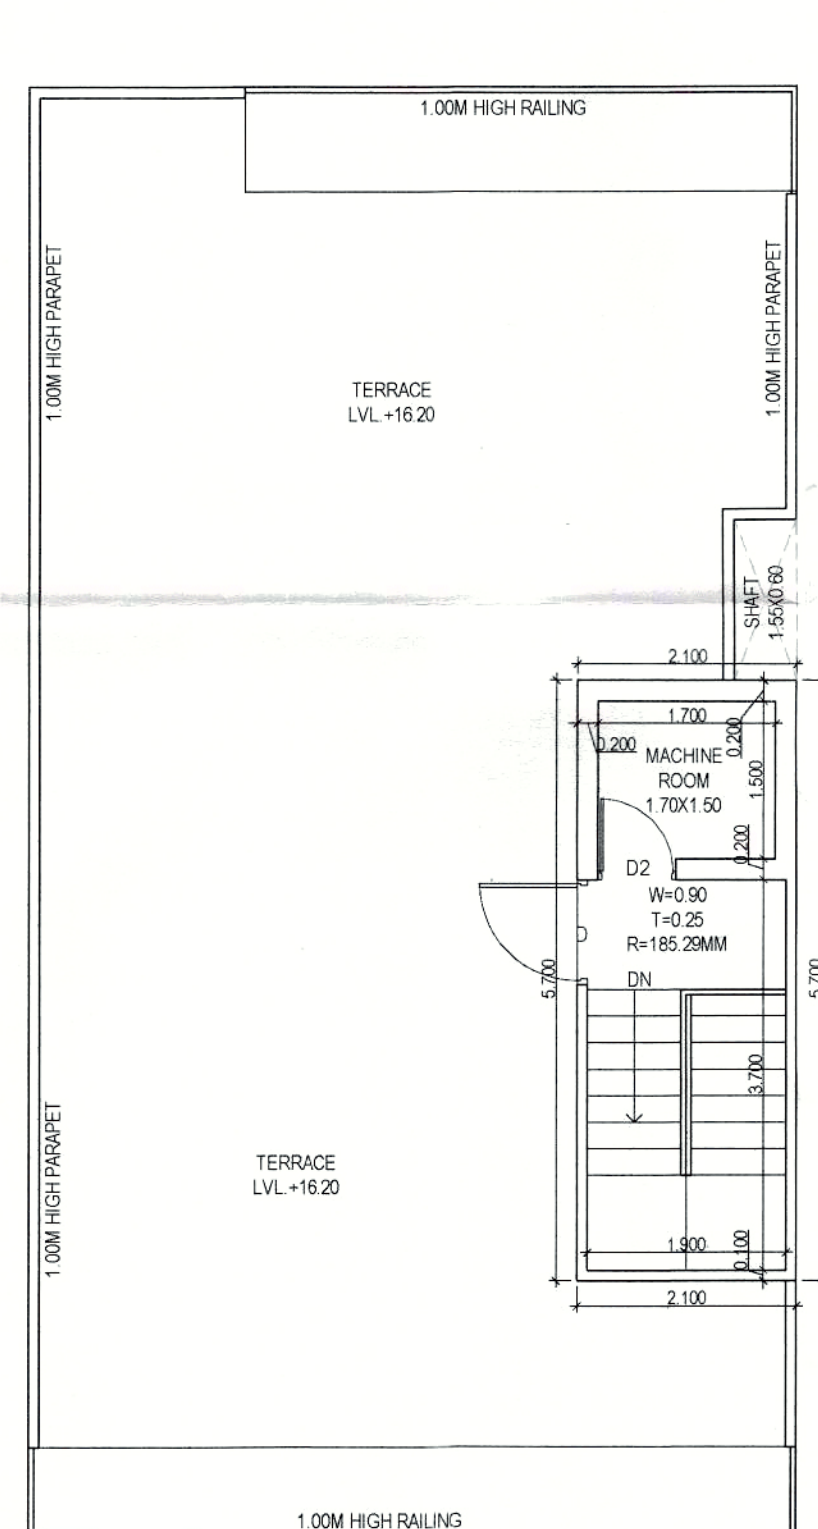

TERRACE PLAN

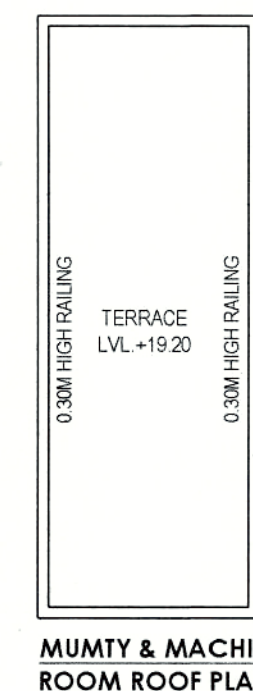

MUMTY & MACHINE
ROOM ROOF PLAN

TOTAL PLOT AREA = 7.32X17.00	124.44	SQMT.
PERM. F.A.R. @ 2.00%	248.88	SQMT.
TOTAL PERMISSIBLE FAR WITH PURCHASABLE @ 2.64%	328.522	SQMT.
PERMISSIBLE GROUND COVERAGE @ 75%	93.330	SQMT.

S. No.	COEFF.	WIDTH	LENGTH	NOS.	AREA IN SQMT.
A	1	7.320	12.935	1	94.684
TOTAL BASEMENT AREA					94.684

PROPOSED GROUND COVERAGE AREA					
ADDITIONS					
A	1	7.320	12.935	1	94.684
TOTAL ADDITIONS (X)					94.684
DEDUCTIONS					
1	1	5.270	1.000	1	5.270
TOTAL DEDUCTIONS (Y)					5.270
TOTAL GROUND COVERAGE AREA (X - Y)					89.414

PROPOSED STILT AREA (A1 - B1)					
ADDITIONS					
F1	1	2.100	5.700	1	11.970
TOTAL ADDITIONS					11.970
PROPOSED STILT AREA (A1 - B1)					77.444

PROPOSED COVERED AREA ON FIRST FLOOR					
ADDITIONS					
A	1	7.320	12.935	1	94.684
TOTAL ADDITIONS (X)					94.684
DEDUCTIONS					
1	1	5.270	1.000	1	5.270
2	1	0.600	1.500	1	0.900
3	1	1.700	1.500	1	2.550
4	1	1.900	3.700	1	7.030
TOTAL DEDUCTIONS (Y)					15.750
TOTAL AREA (X - Y)					78.904

PROPOSED COVERED AREA ON SECOND FLOOR					
SAME AS FIRST FLOOR = 78.904					

PROPOSED COVERED AREA ON THIRD FLOOR					
SAME AS FIRST FLOOR = 78.904					


PROPOSED COVERED AREA ON FOURTH FLOOR					
SAME AS FIRST FLOOR = 78.904					

TOTAL PROPOSED FAR ON ALL FLOOR = 327.587					
---	--	--	--	--	--

PROPOSED LESS STAIRCASE & LIFT (NON FAR)					
2	1	1.700	1.500	4	10.200
3	1	1.900	3.700	4	28.320
TOTAL AREA					38.520

PROPOSED MUMTY AREA (NON FAR)					
1	1	2.100	5.700	1	11.970
TOTAL MUMTY AREA					11.970

TOTAL BUILTUP AREA (BASEMENT+STILT+TOTAL FAR+LESS STAIR & LIFT+MUMTY)		550.005
---	--	---------

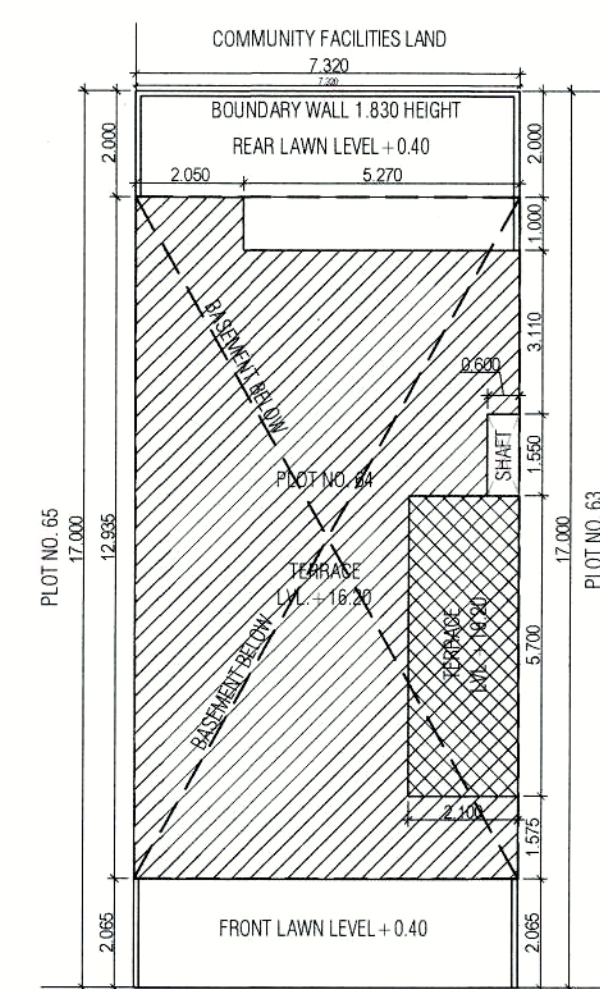

NOTE - GATE & B WALL AS PER GOVT. STD. DESIGN

PROJECT
PROPOSED BUILDING PLAN OF RESIDENTIAL PLOT NO. 64 IN VILLAGE - NAURANPUR, SECTOR-78, TEH.-MANESAR, DISTT. - GURGAON BELONGING TO - MR. SATPAL SINGH S/o SISHRAM

ARCHITECT'S/SUPERVISOR SEAL & SIGNATURE
Navin Sharma
Navin Sharma
Architect/Supervisor
License No. HOPR-REG-67021-22

Scale : **1 : 50**
Drawing Title:- **SUBMISSION DRAWING (PLOT NO. 64)**
Drawing No:- **A-01**