




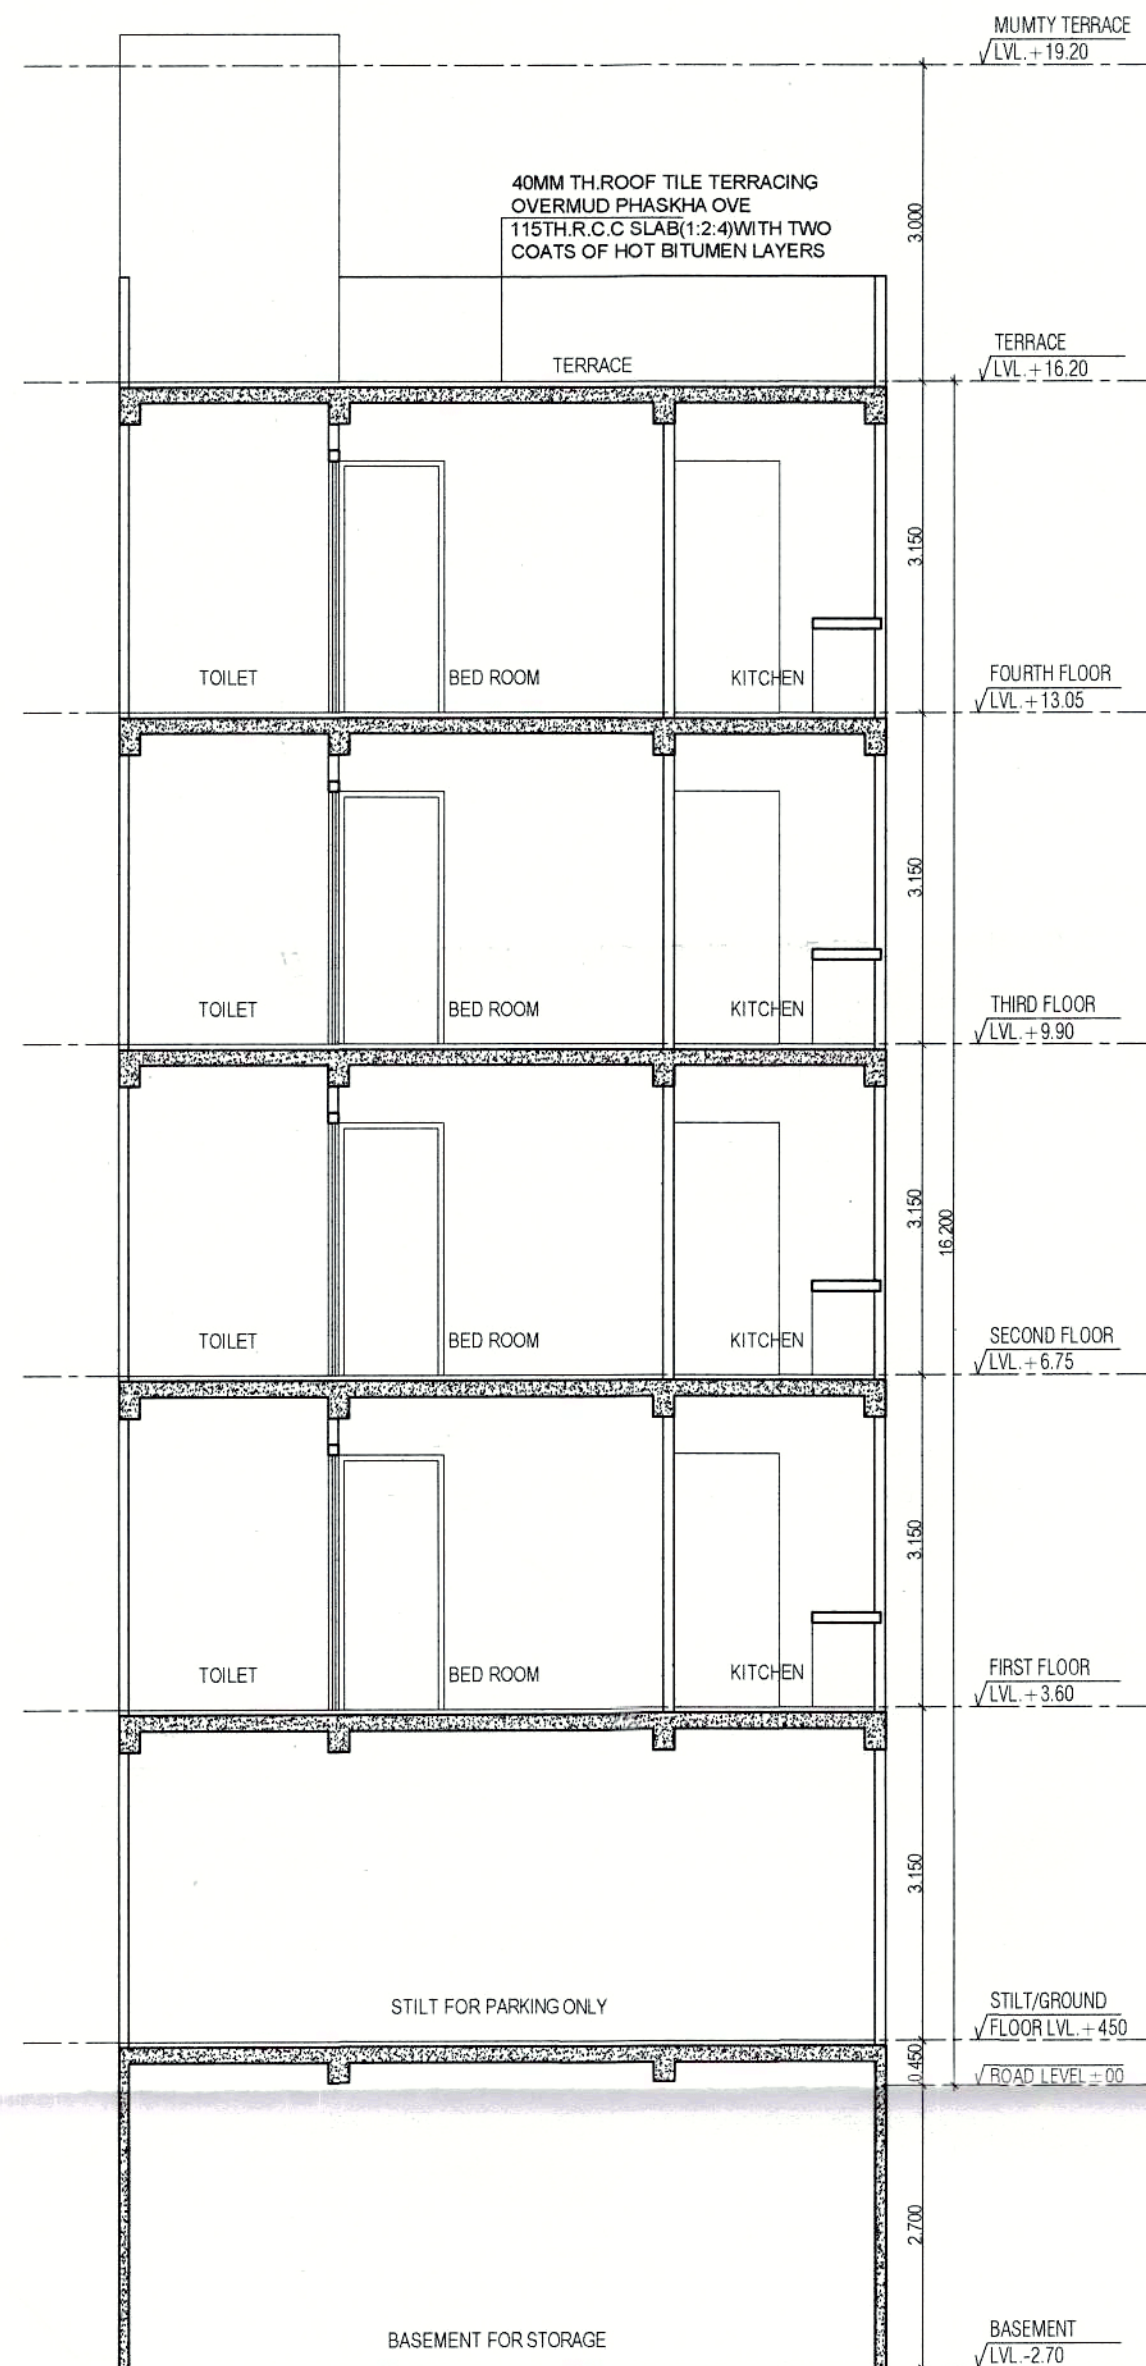


SECTION A-A

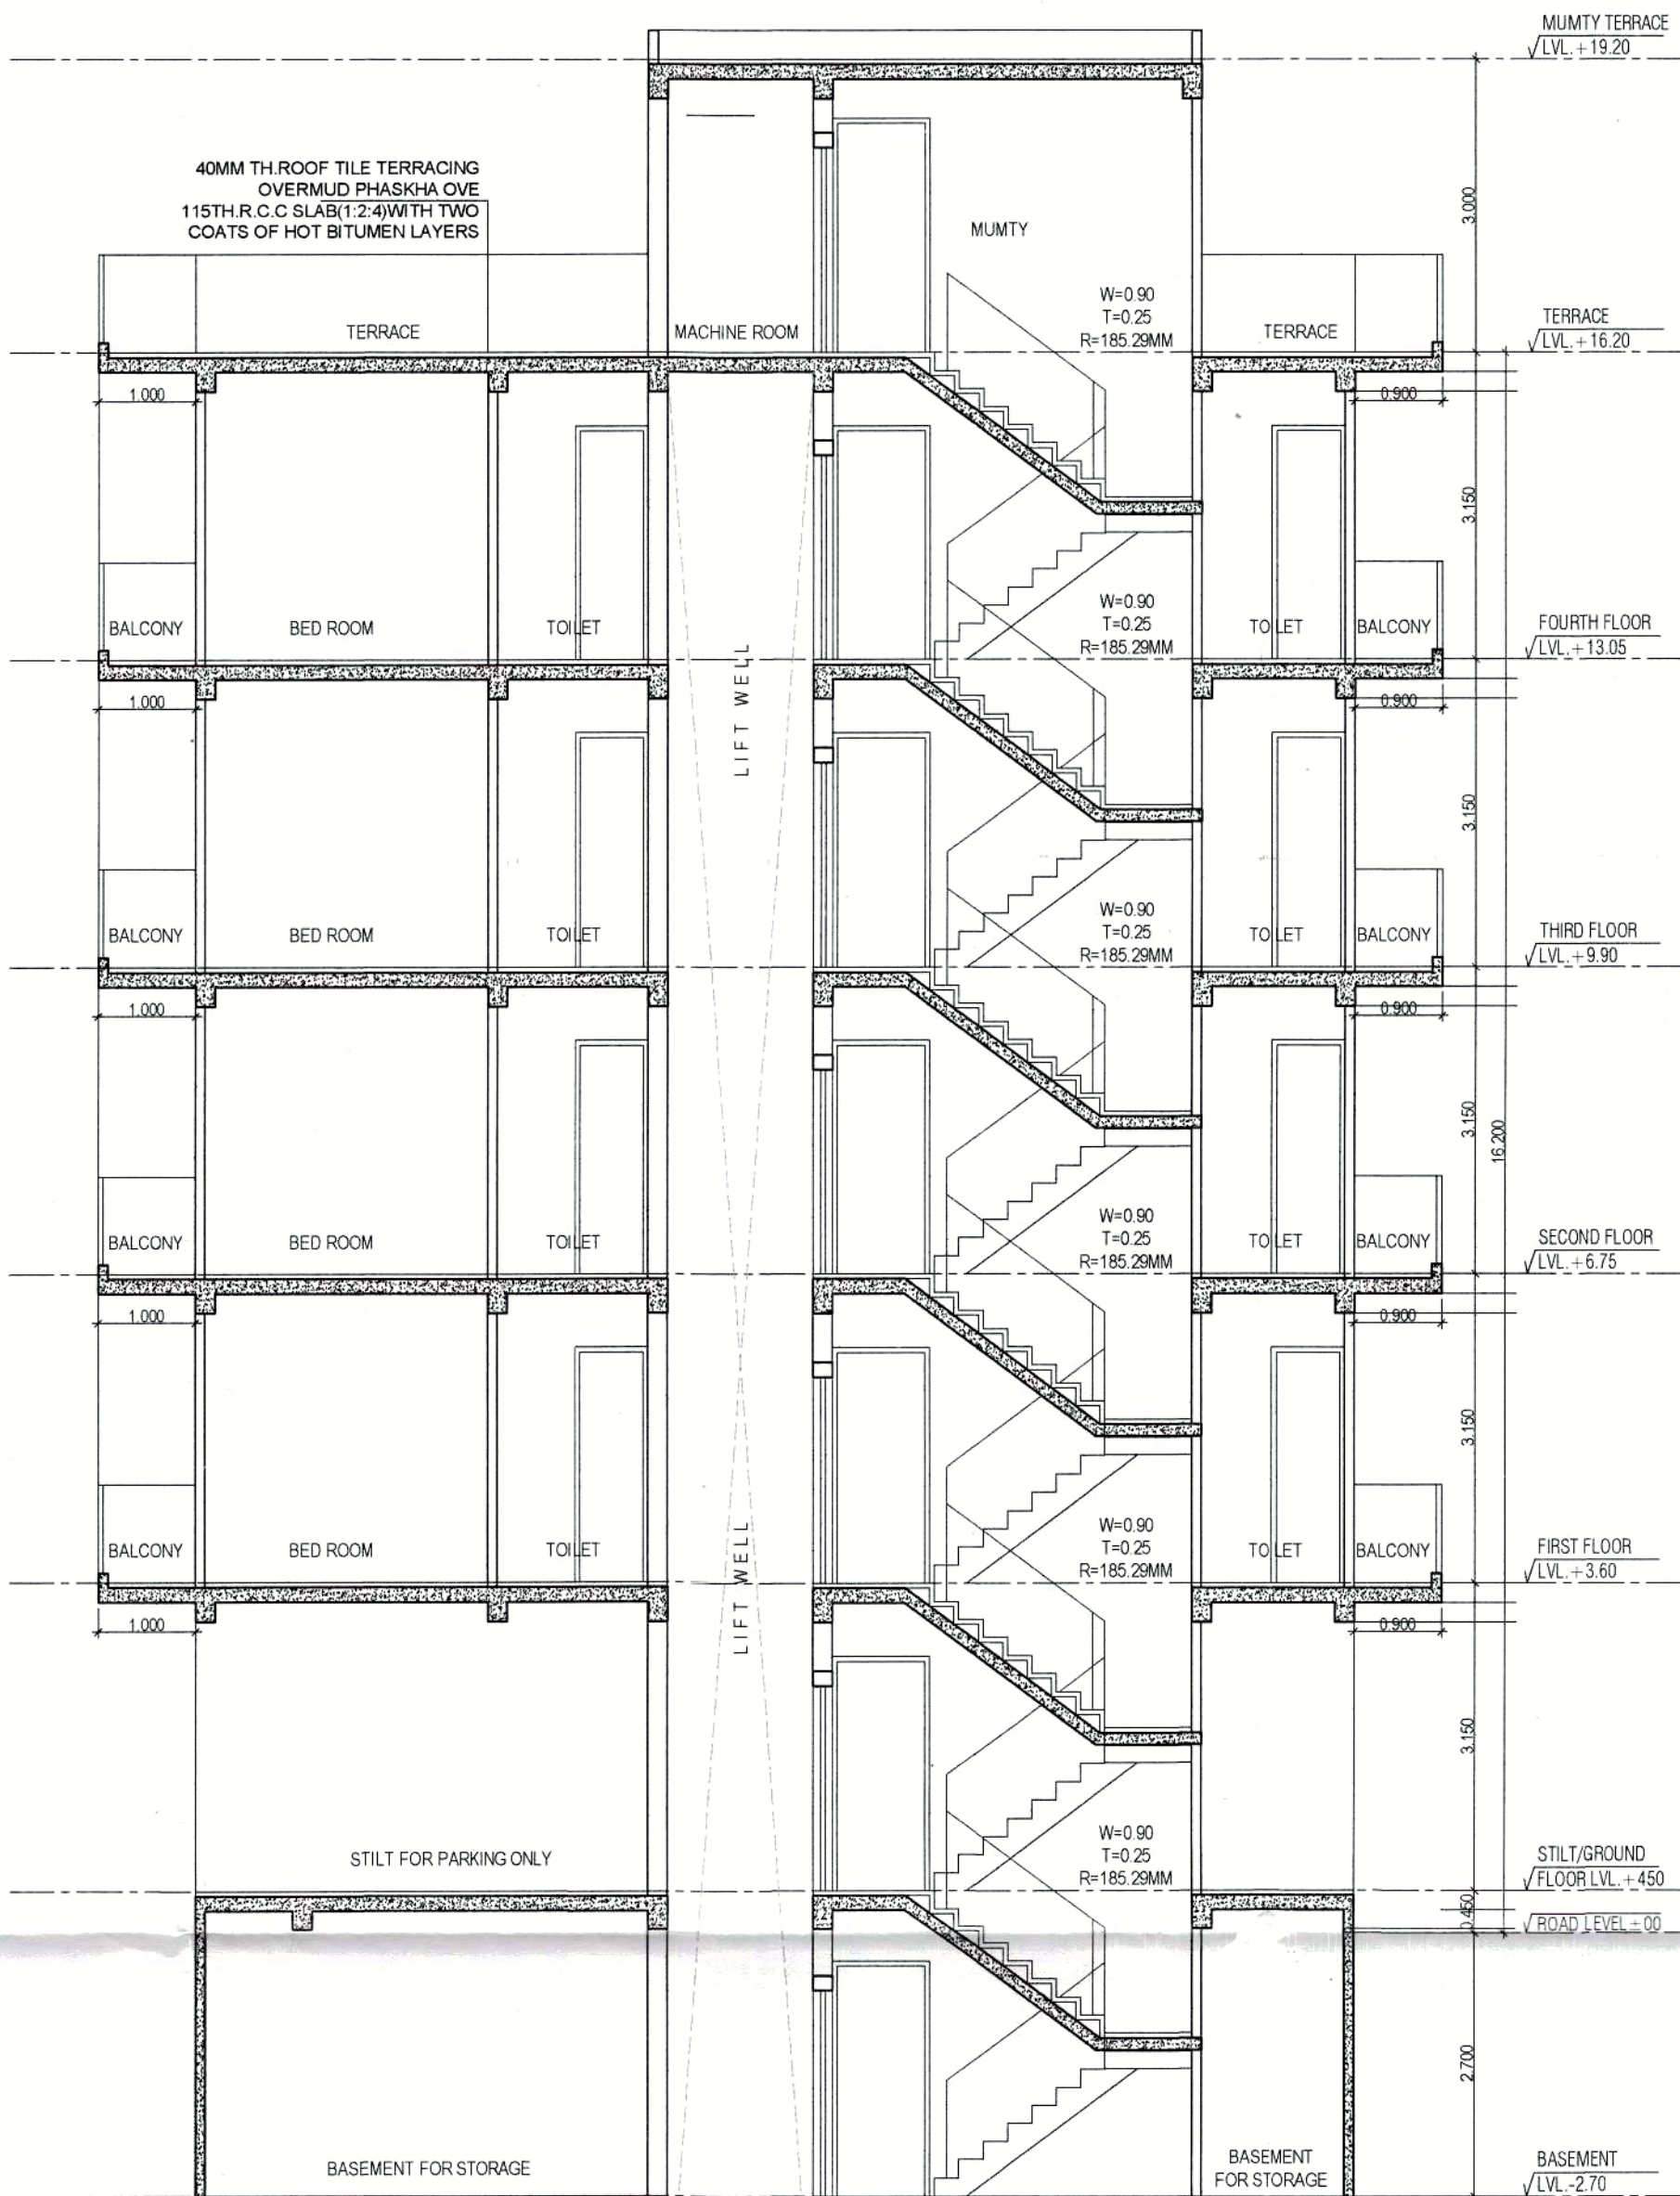


SECTION B-B

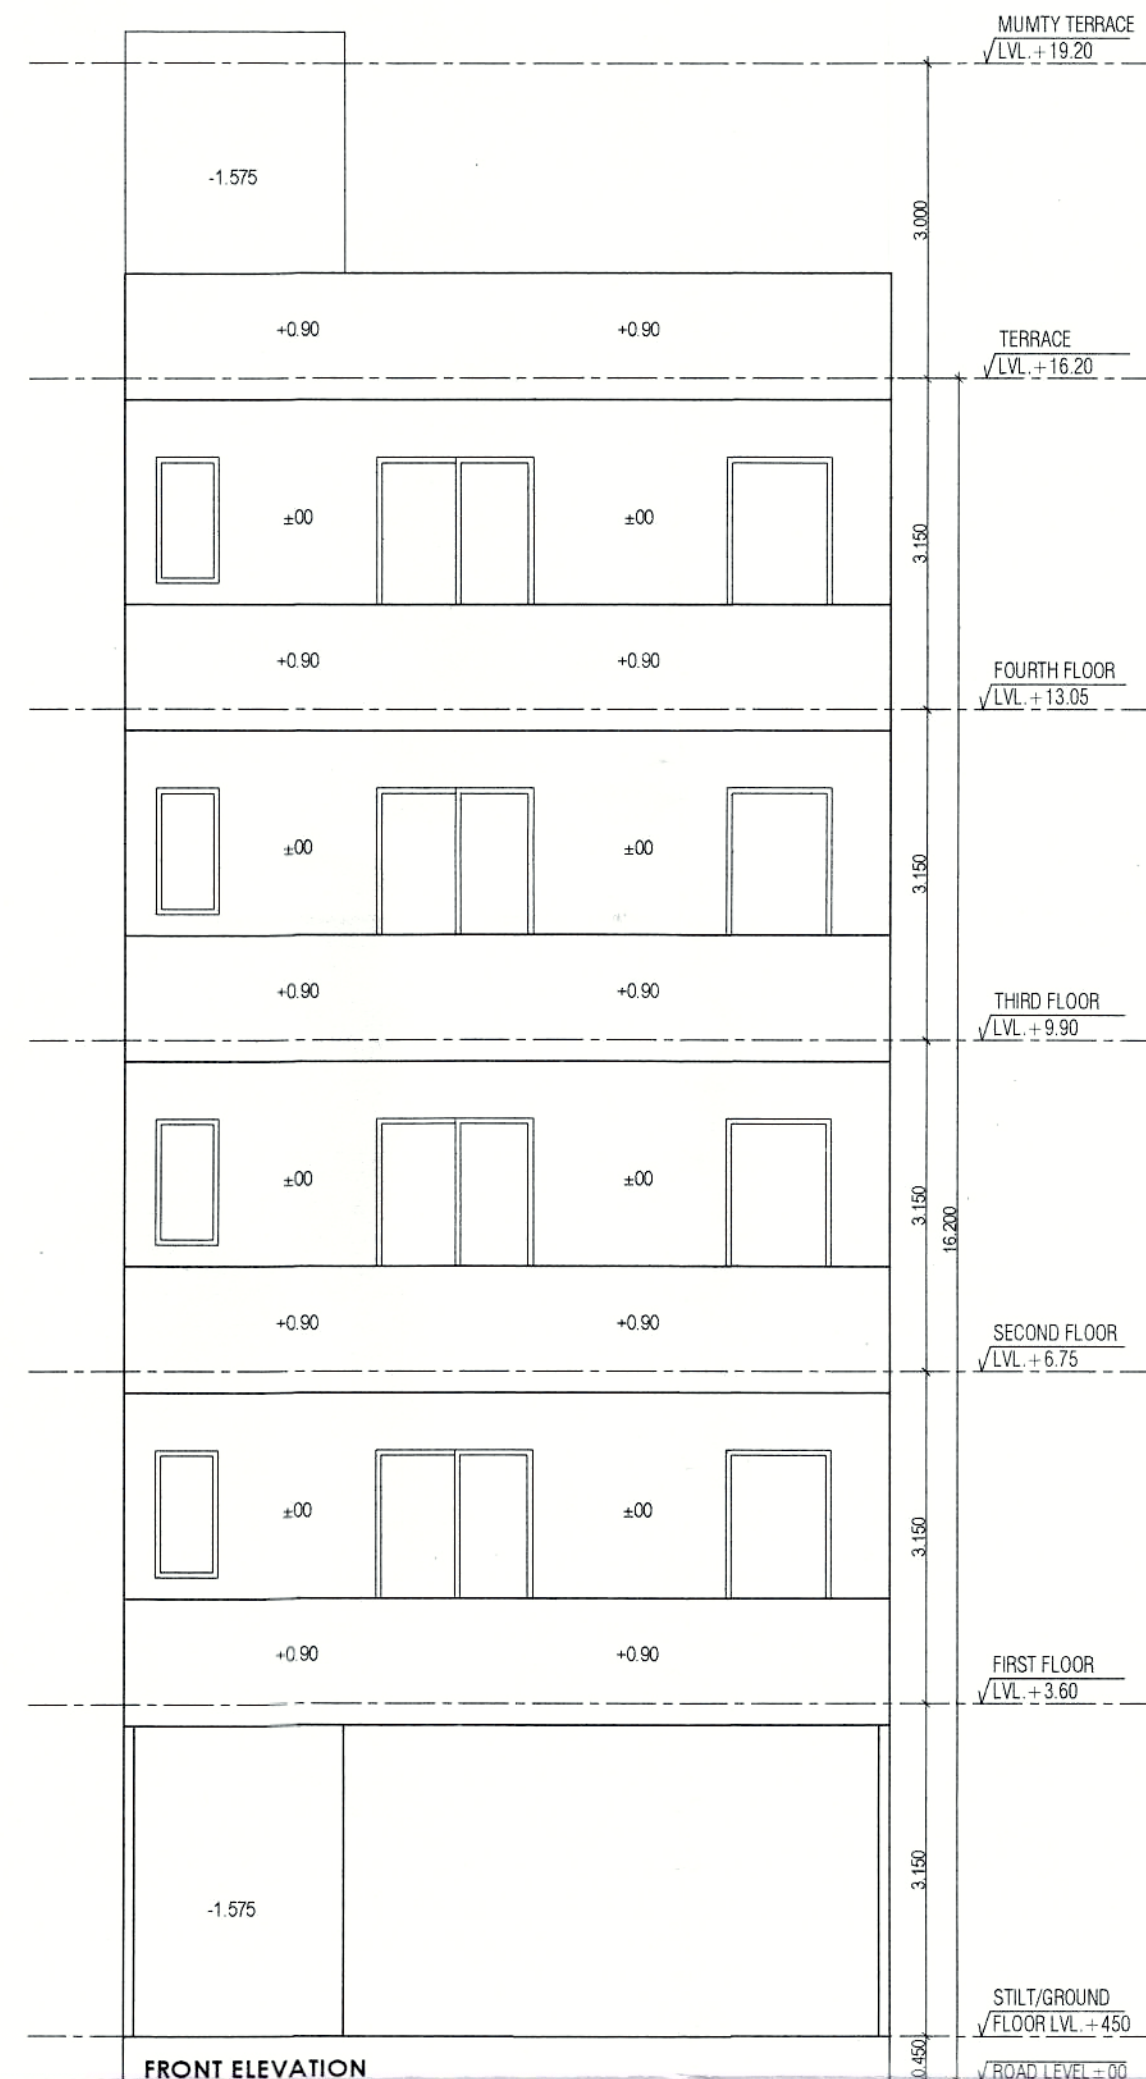

FRONT ELEVATION

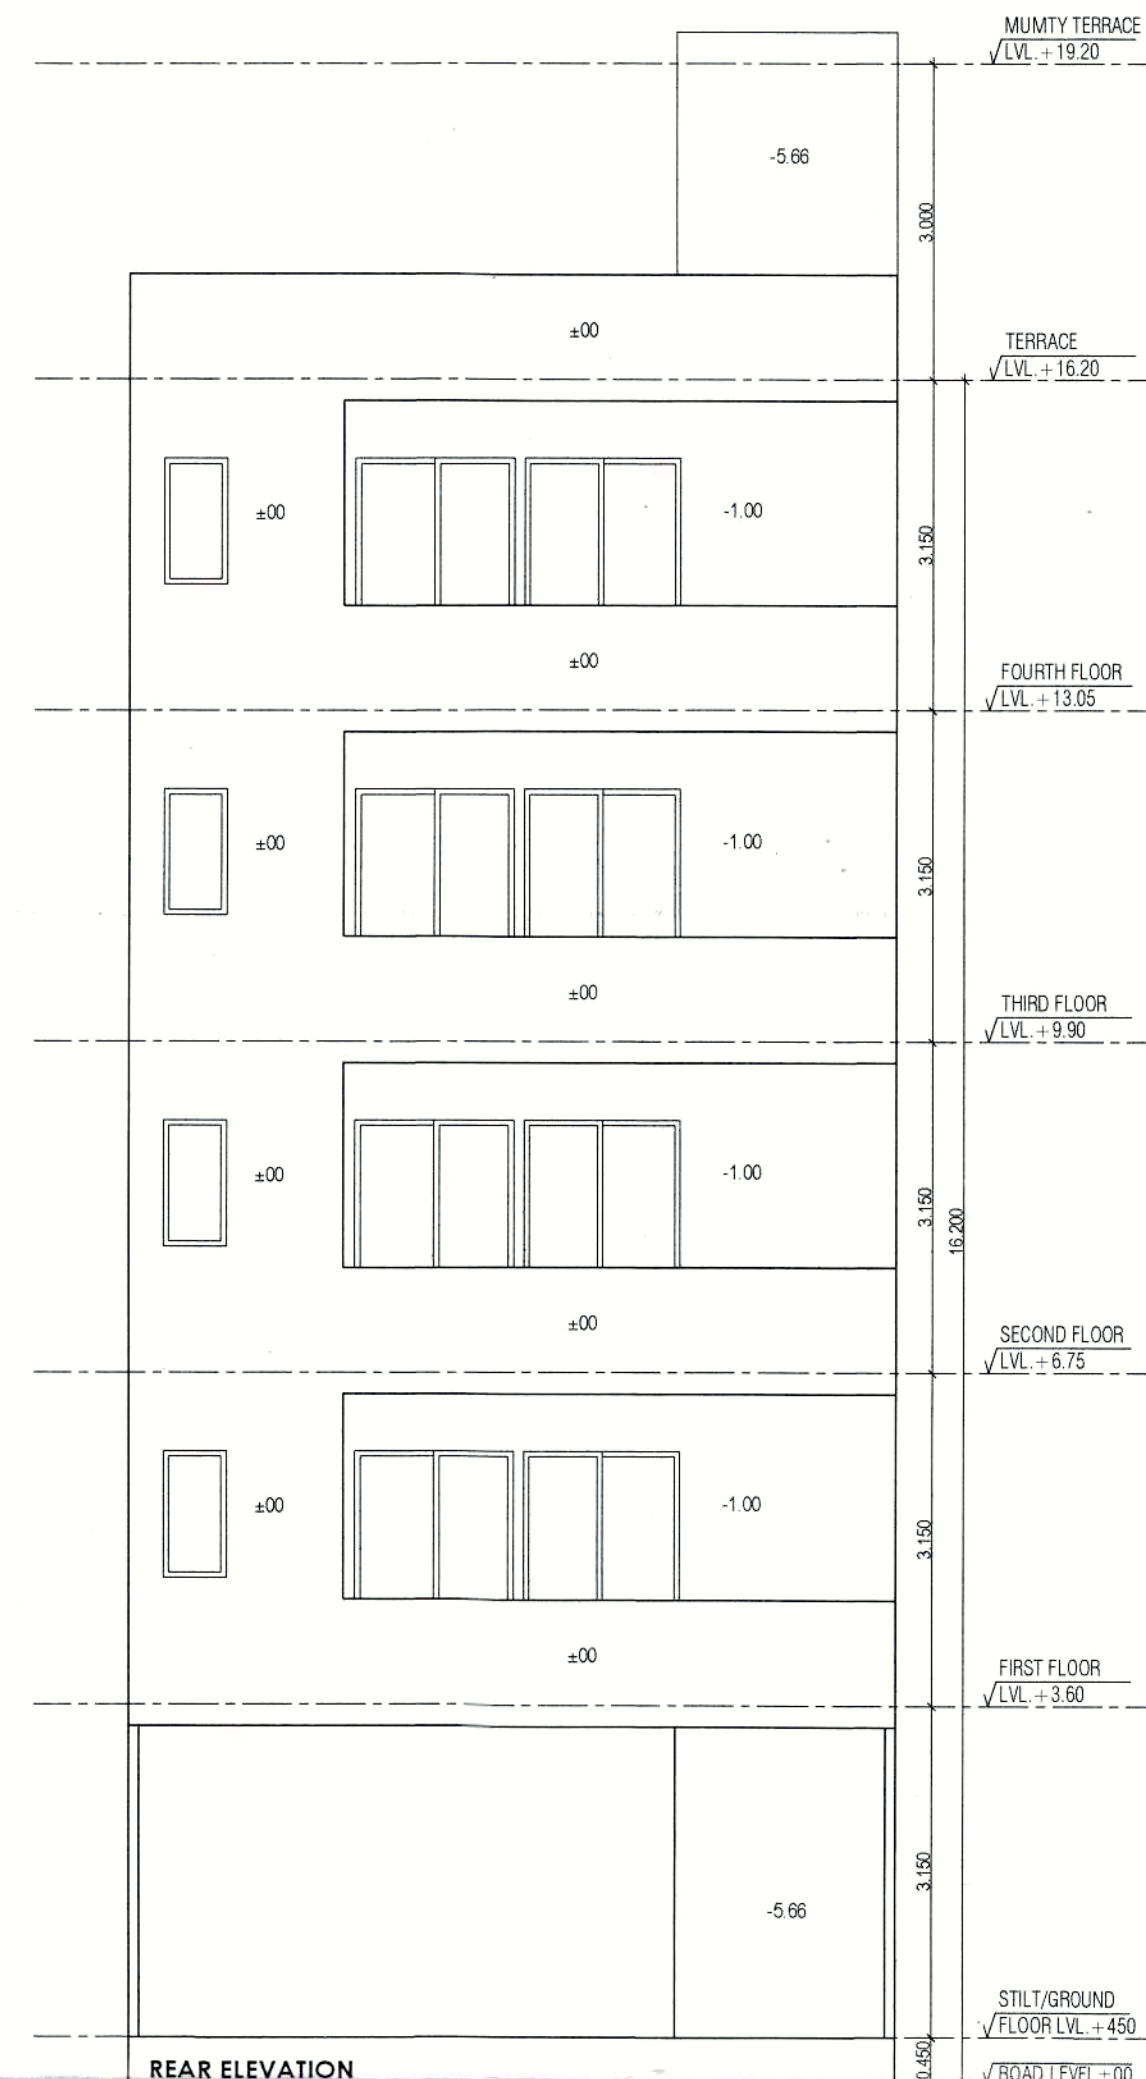


REAR ELEVATION

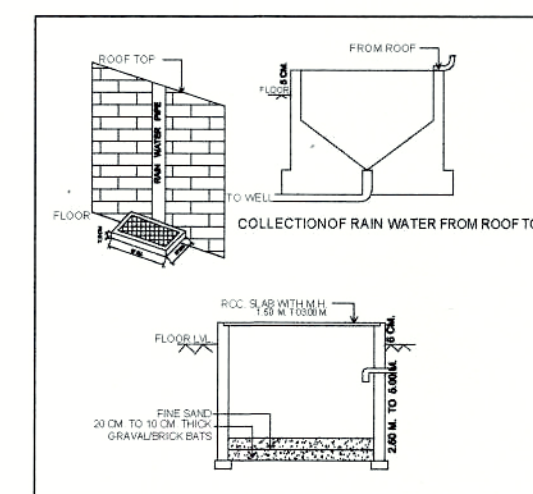


DOOR WINDOW SCHEDULE


Sr No	TYPE	WIDTH	HEIGHT	CILL	LINTEL
1	D	1.00	2.40	0.00	2.40
2	D1	0.90	2.40	0.00	2.40
3	D2	0.75	2.40	0.00	2.40
4	SD	1.50	2.40	0.00	2.40
5	W	1.00	1.50	0.90	2.40
6	V	0.60	1.20	1.20	2.40
7	OP	1.00	2.40	0.00	2.40

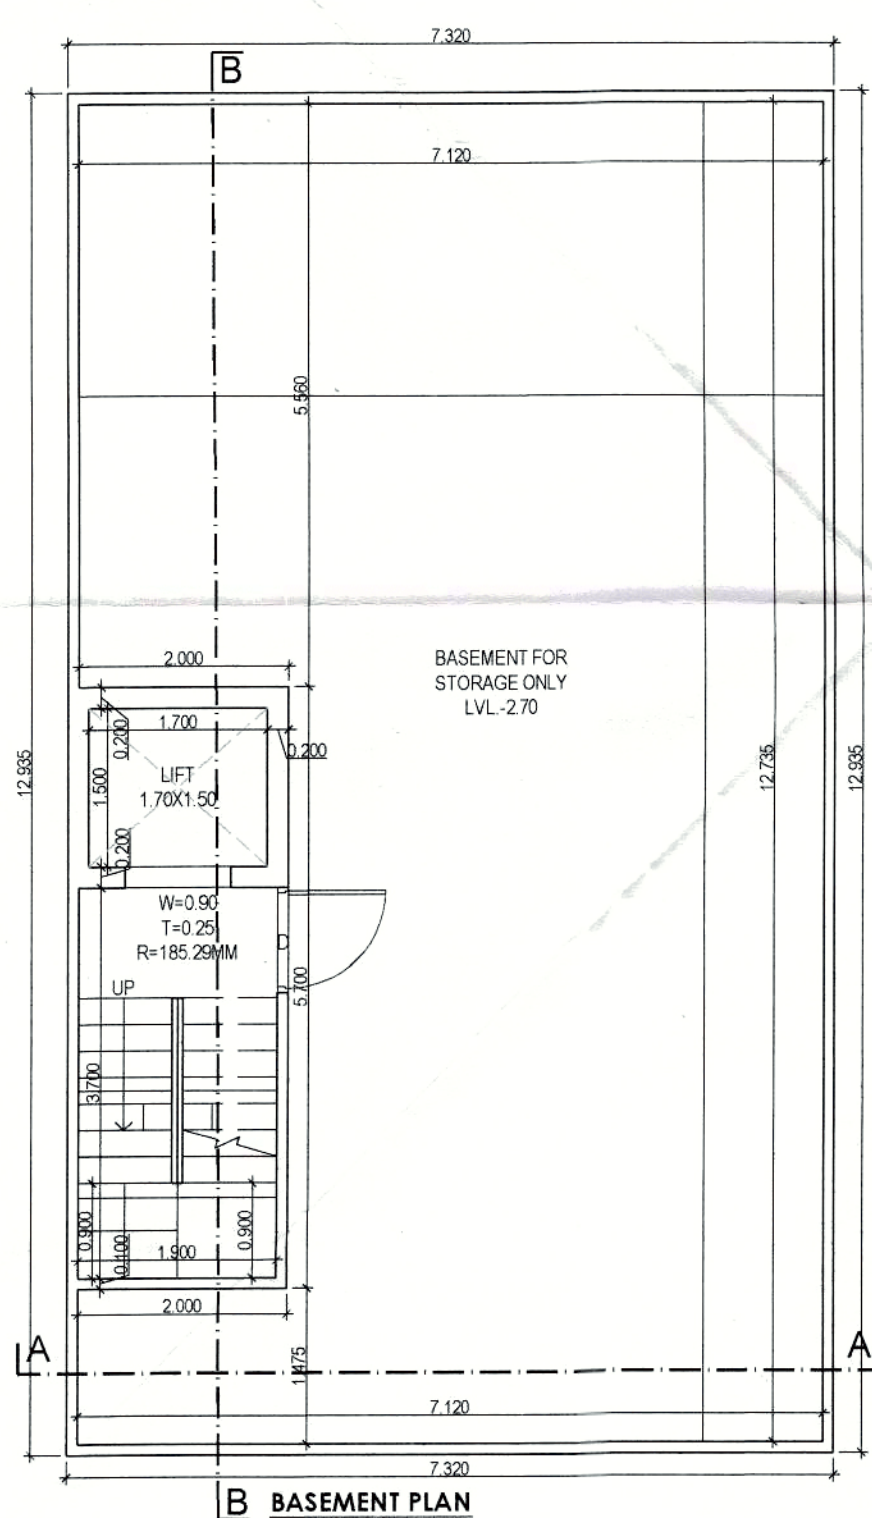


BASEMENT PLAN

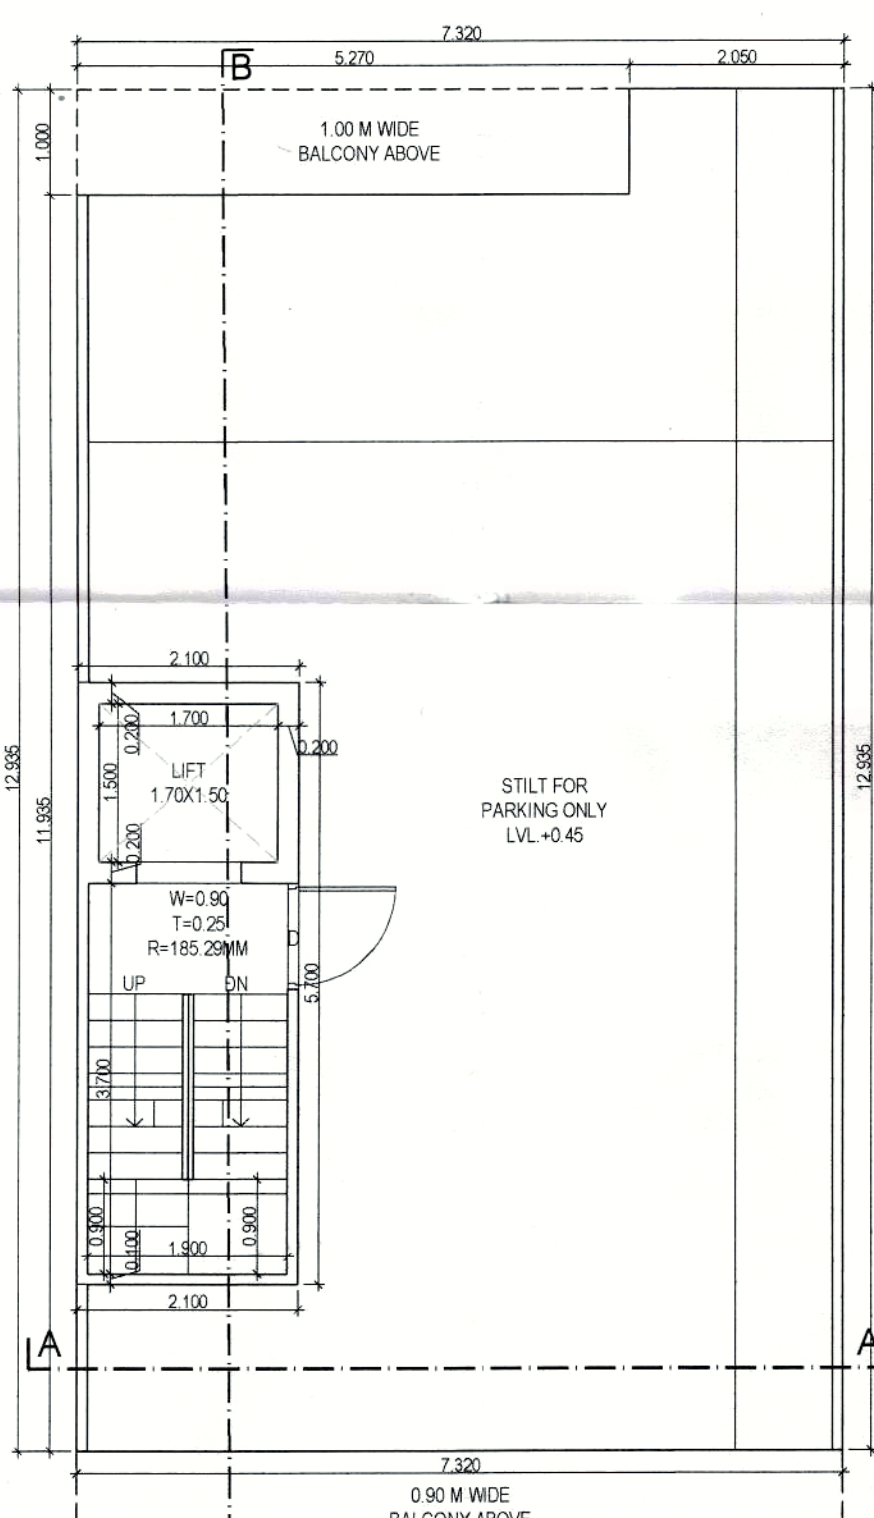


STILT/GROUND FLOOR PLAN

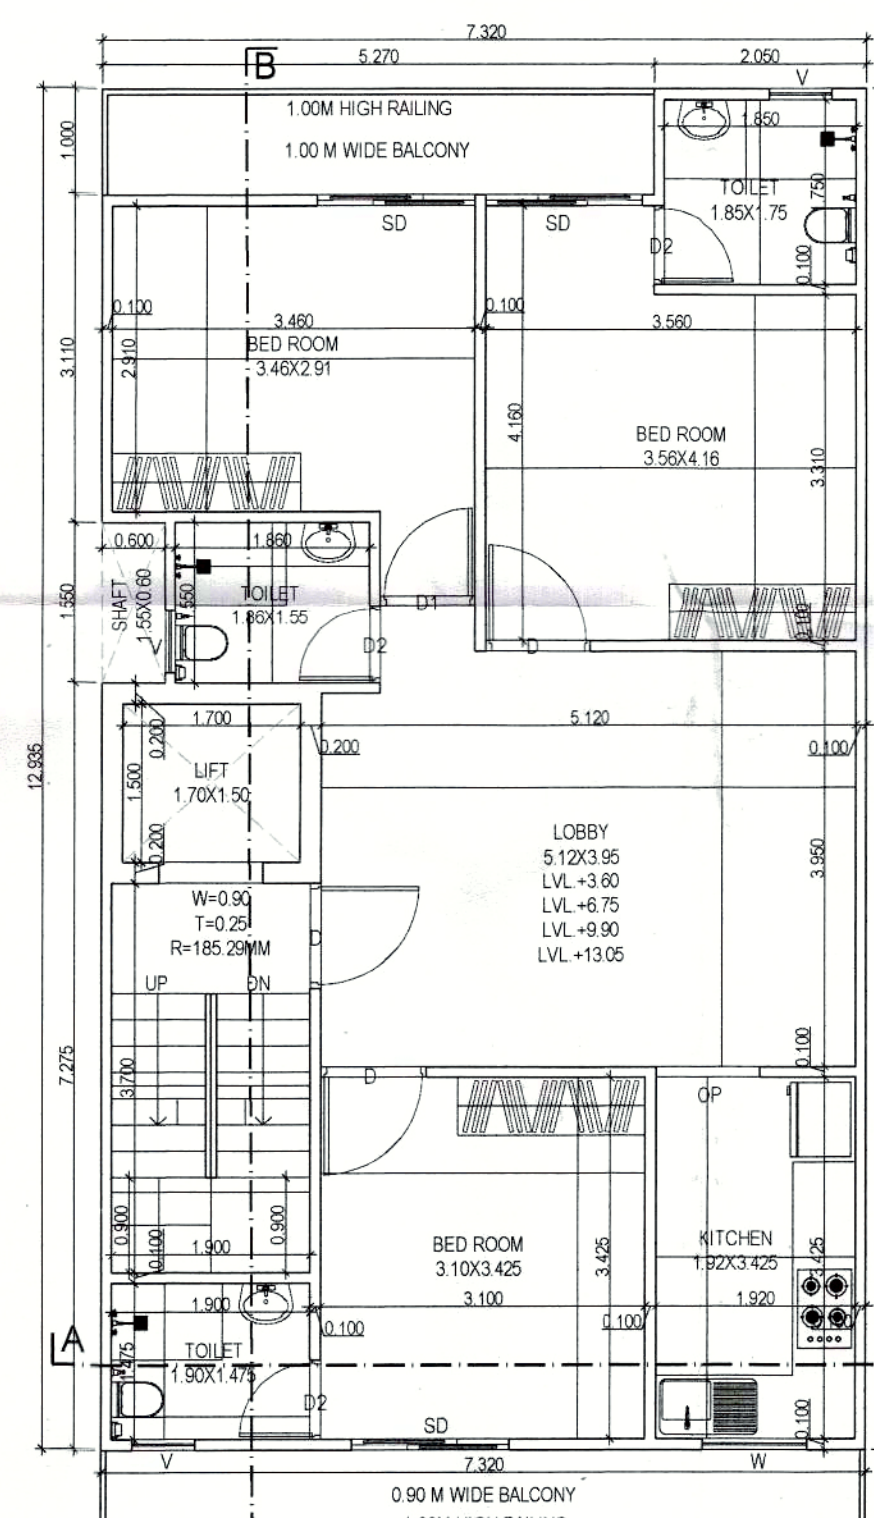

TYP. FLOOR PLAN (FIRST TO FOURTH)

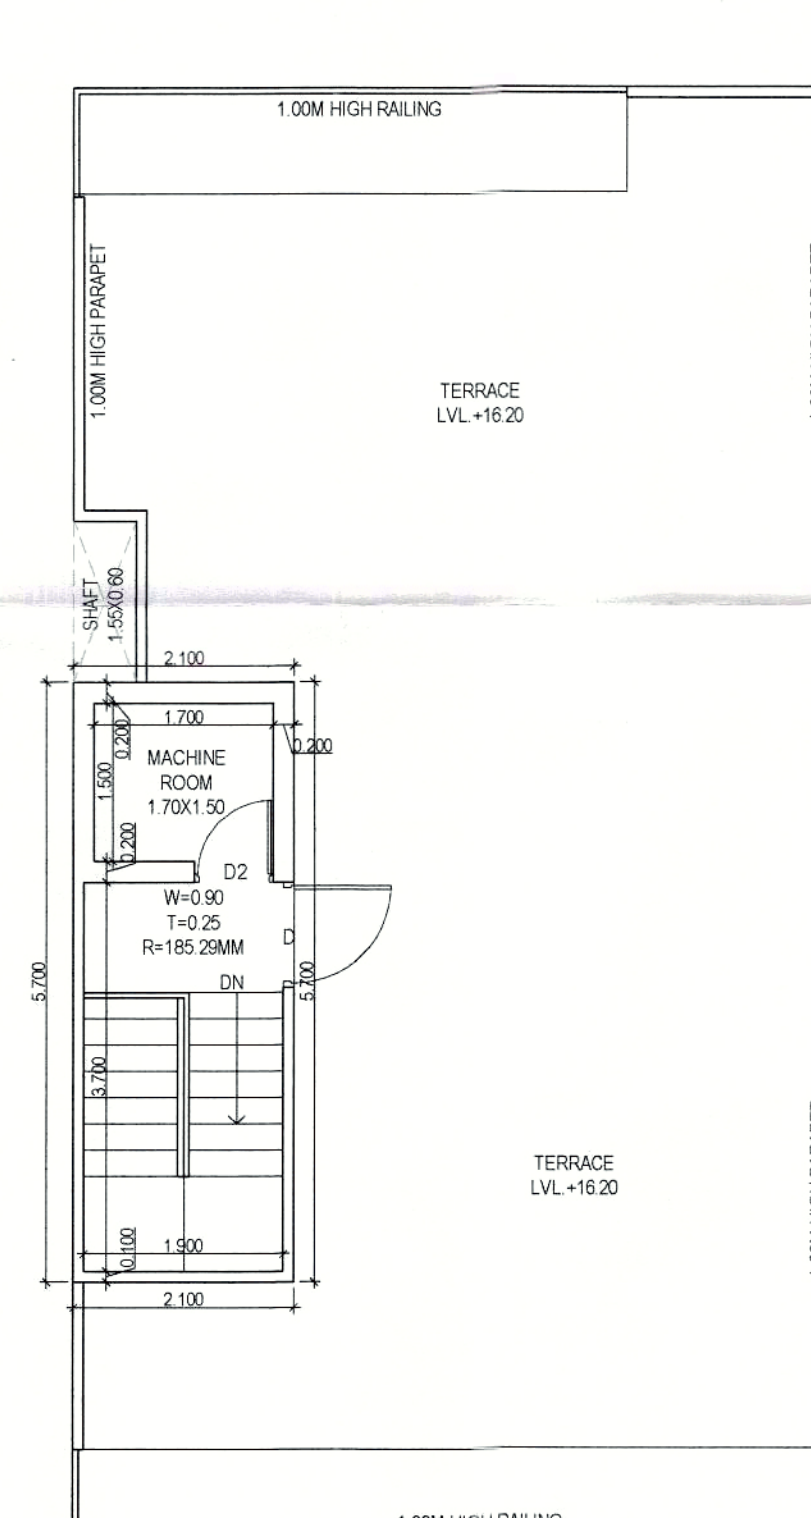

TERRACE PLAN

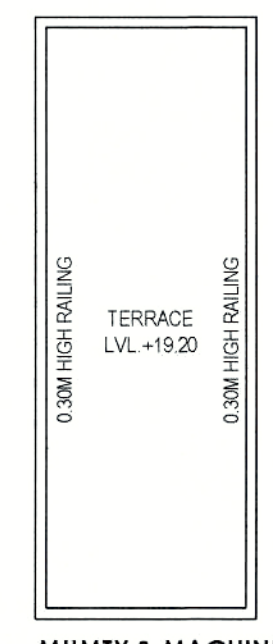

MUMTY & MACHINE ROOM ROOF PLAN

TOTAL PLOT AREA = 7.32x12.00		124.440	SQMT.
PERM. F.A.R. @ 2.00%		248.880	SQMT.
TOTAL PERMISSIBLE FAR WITH PURCHASABLE @ 2.64%		328.522	SQMT.
PERMISSIBLE GROUND COVERAGE @ 75%		93.330	SQMT.

PROPOSED COVERED AREA ON BASEMENT FLOOR					
S. No.	COEFF.	WIDTH	LENGTH	NOS.	AREA IN SQMT.
ADDITIONS					
A	1	7.320	12.935	1	94.684
TOTAL BASEMENT AREA = 94.684					

PROPOSED GROUND FLOOR (F.A.R.)					
S. No.	COEFF.	WIDTH	LENGTH	NOS.	AREA IN SQMT.
ADDITIONS					
A	1	7.320	12.935	1	94.684
TOTAL ADDITIONS = 94.684					

PROPOSED COVERED AREA ON FIRST FLOOR					
S. No.	COEFF.	WIDTH	LENGTH	NOS.	AREA IN SQMT.
ADDITIONS					
A	1	7.320	12.935	1	94.684
TOTAL ADDITIONS = 94.684					

PROPOSED COVERED AREA ON SECOND FLOOR					
S. No.	COEFF.	WIDTH	LENGTH	NOS.	AREA IN SQMT.
ADDITIONS					
A	1	7.320	12.935	1	94.684
TOTAL ADDITIONS = 94.684					

PROPOSED COVERED AREA ON THIRD FLOOR					
S. No.	COEFF.	WIDTH	LENGTH	NOS.	AREA IN SQMT.
ADDITIONS					
A	1	7.320	12.935	1	94.684
TOTAL ADDITIONS = 94.684					


PROPOSED COVERED AREA ON FOURTH FLOOR					
S. No.	COEFF.	WIDTH	LENGTH	NOS.	AREA IN SQMT.
ADDITIONS					
A	1	7.320	12.935	1	94.684
TOTAL ADDITIONS = 94.684					

TOTAL PROPOSED FAR ON ALL FLOOR					
= 327.587					

PROPOSED LESS STAIRCASE & LIFT (NON FAR)					
S. No.	COEFF.	WIDTH	LENGTH	NOS.	AREA IN SQMT.
ADDITIONS					
A	1	7.320	12.935	1	94.684
TOTAL ADDITIONS = 94.684					










PROPOSED MUMTY AREA (NON FAR)					
S. No.	COEFF.	WIDTH	LENGTH	NOS.	AREA IN SQMT.
ADDITIONS					
A	1	7.320	12.935	1	94.684
TOTAL ADDITIONS = 94.684					

TOTAL BUILTUP AREA (BASEMENT+STILT+TOTAL FAR+LESS STAIR & LIFT+MUMTY)					
= 350.005					

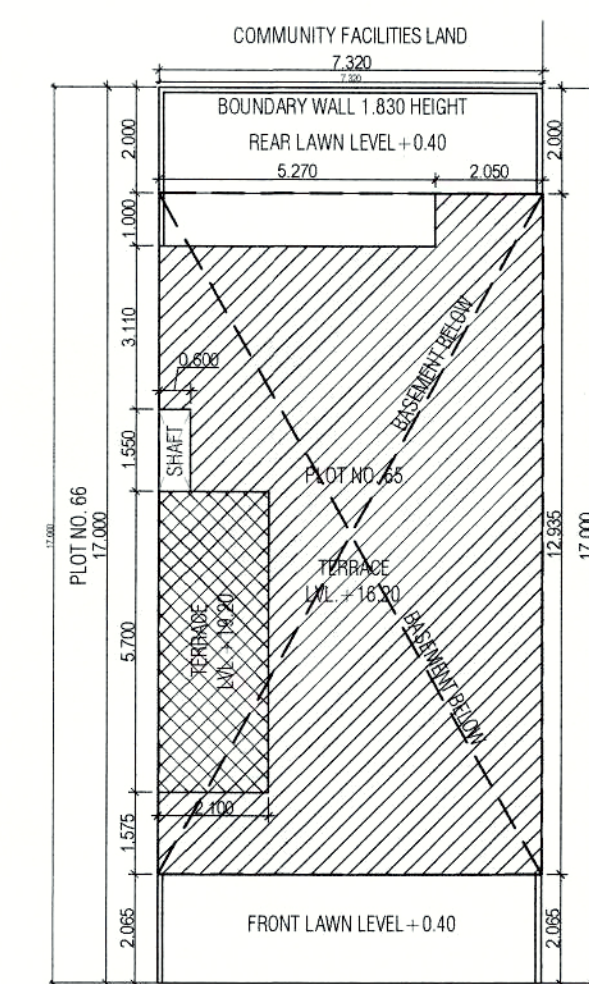


PROPOSED BUILDING PLAN OF RESIDENTIAL PLOT NO. 65 IN VILLAGE - NAURANPUR, SECTOR-78, TEH.-MANESAR, DISTT. - GURGAON BELONGING TO - MR. SATPAL SINGH S/O SISHRAM	
ARCHITECT'S/SUPERVISOR SEAL & SIGNATURE	OWNER/AUTH. SIGN.

Scale :		1 : 50
Drawing Title:-		Drawing No:-
SUBMISSION DRAWING (PLOT NO. 65)		A-01

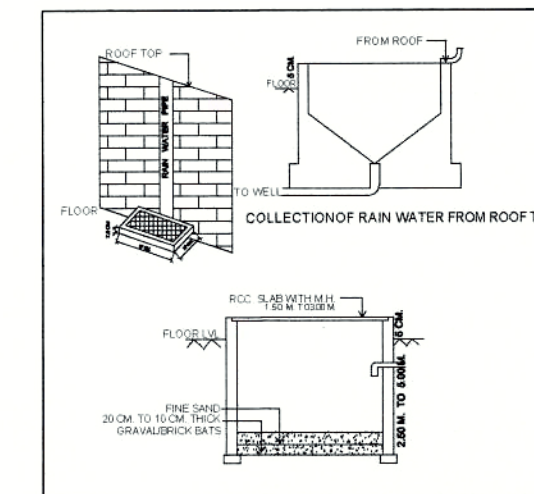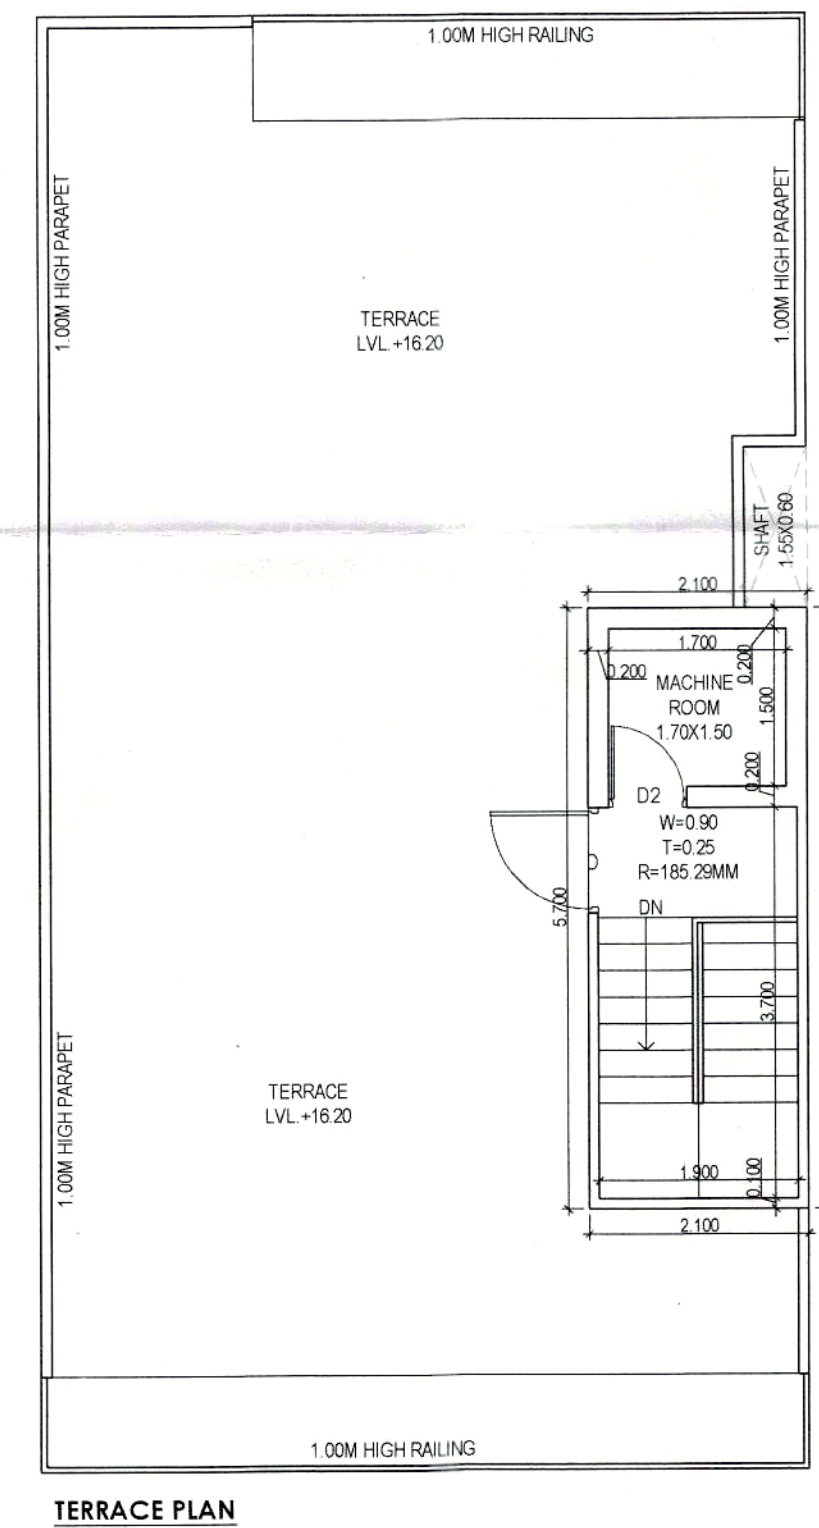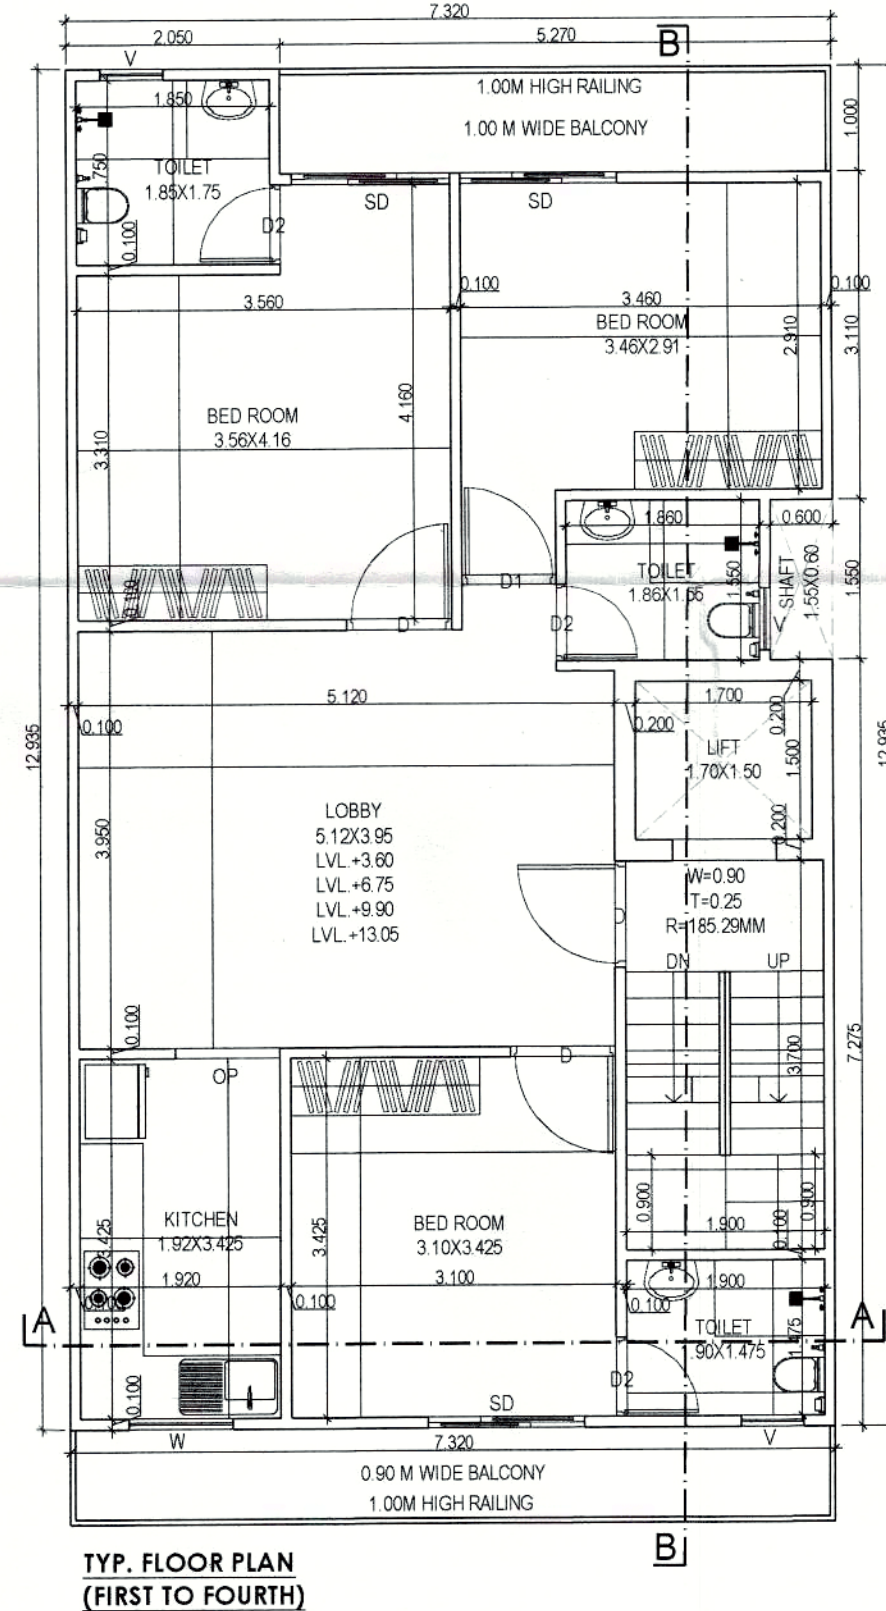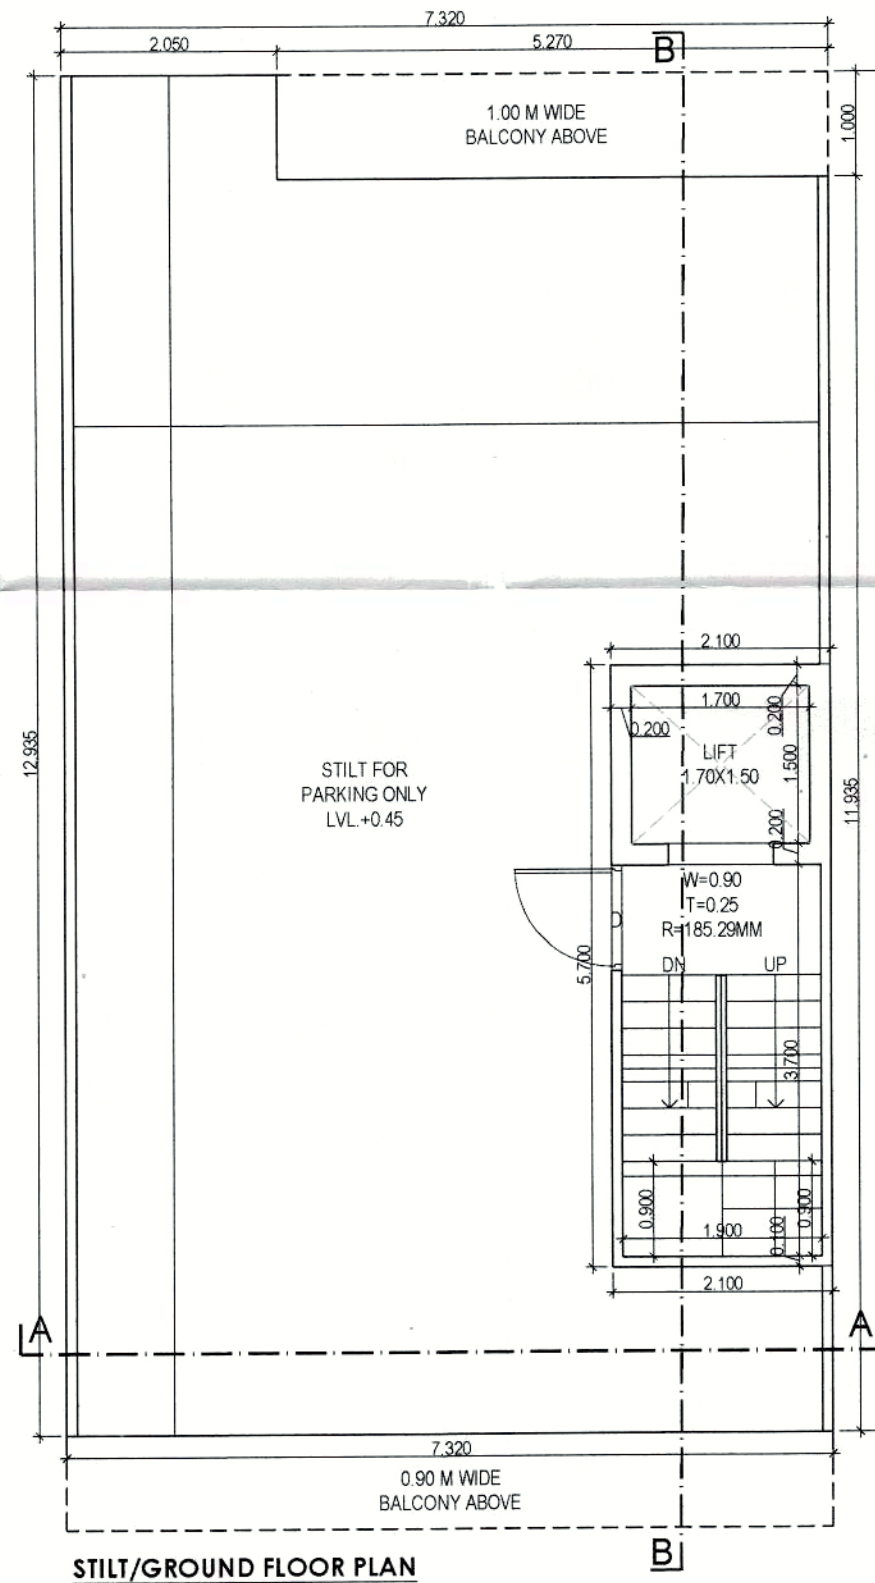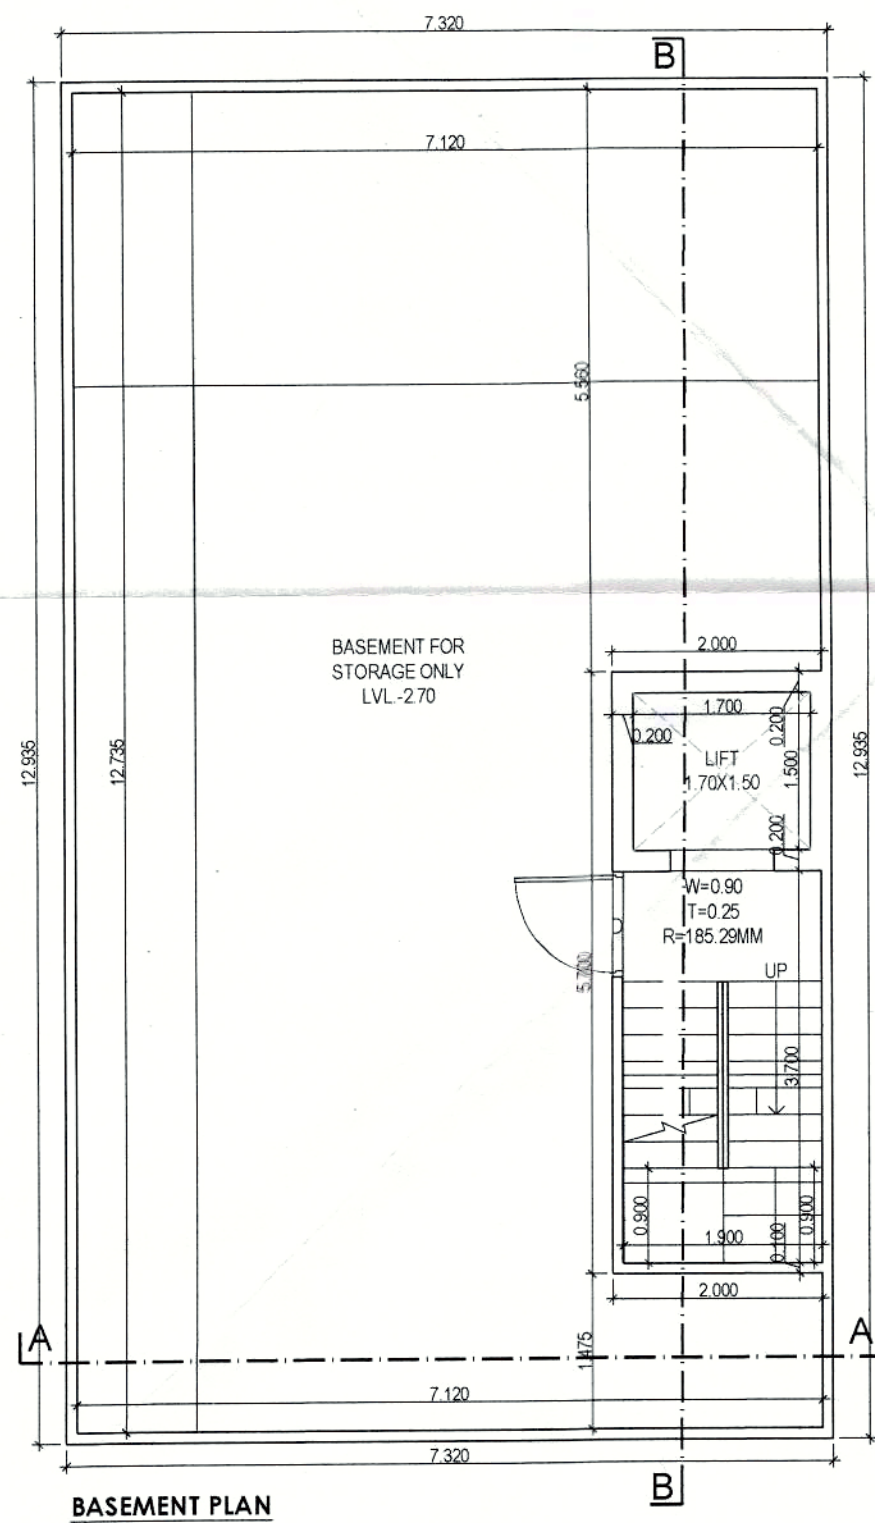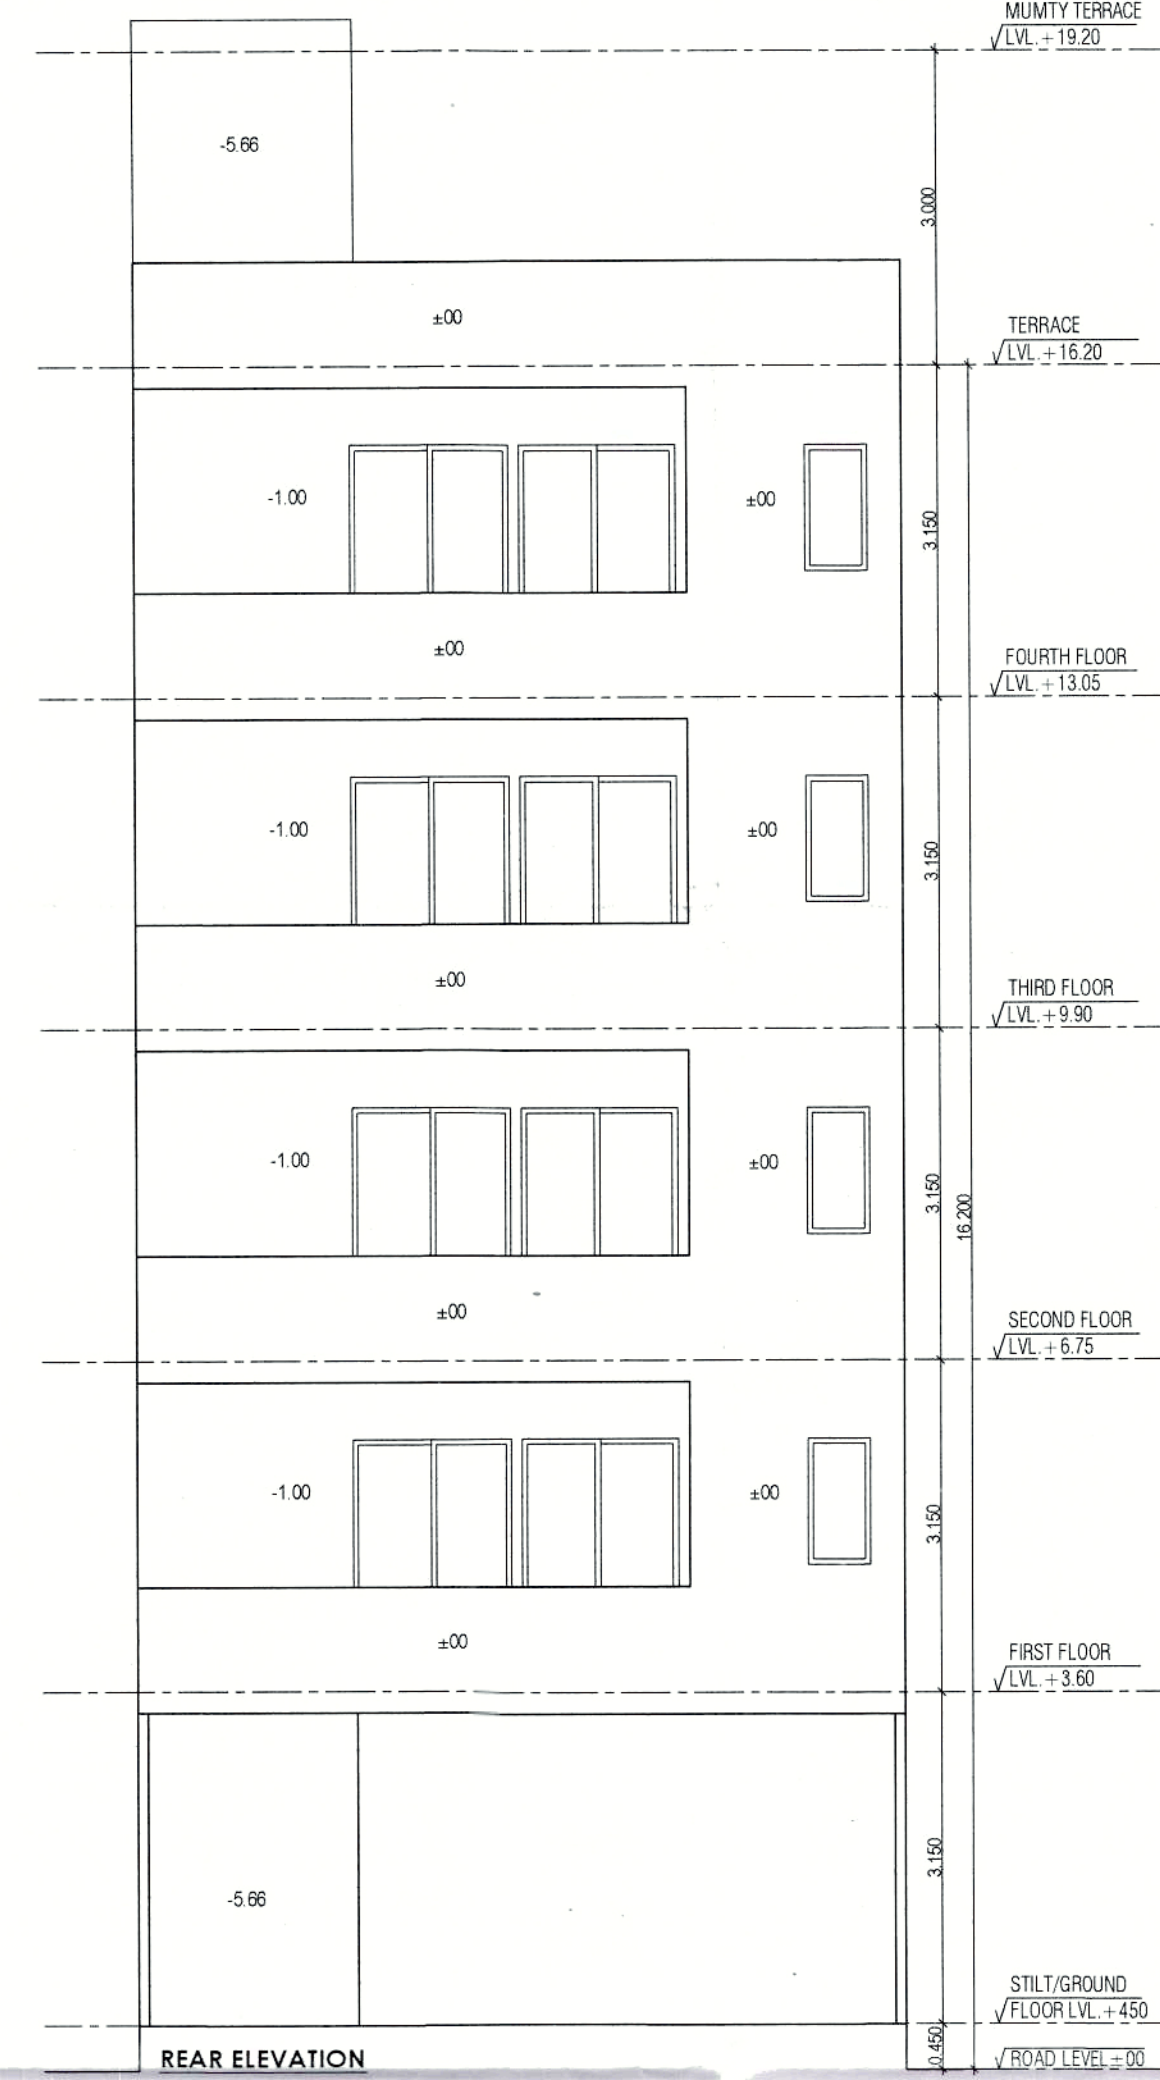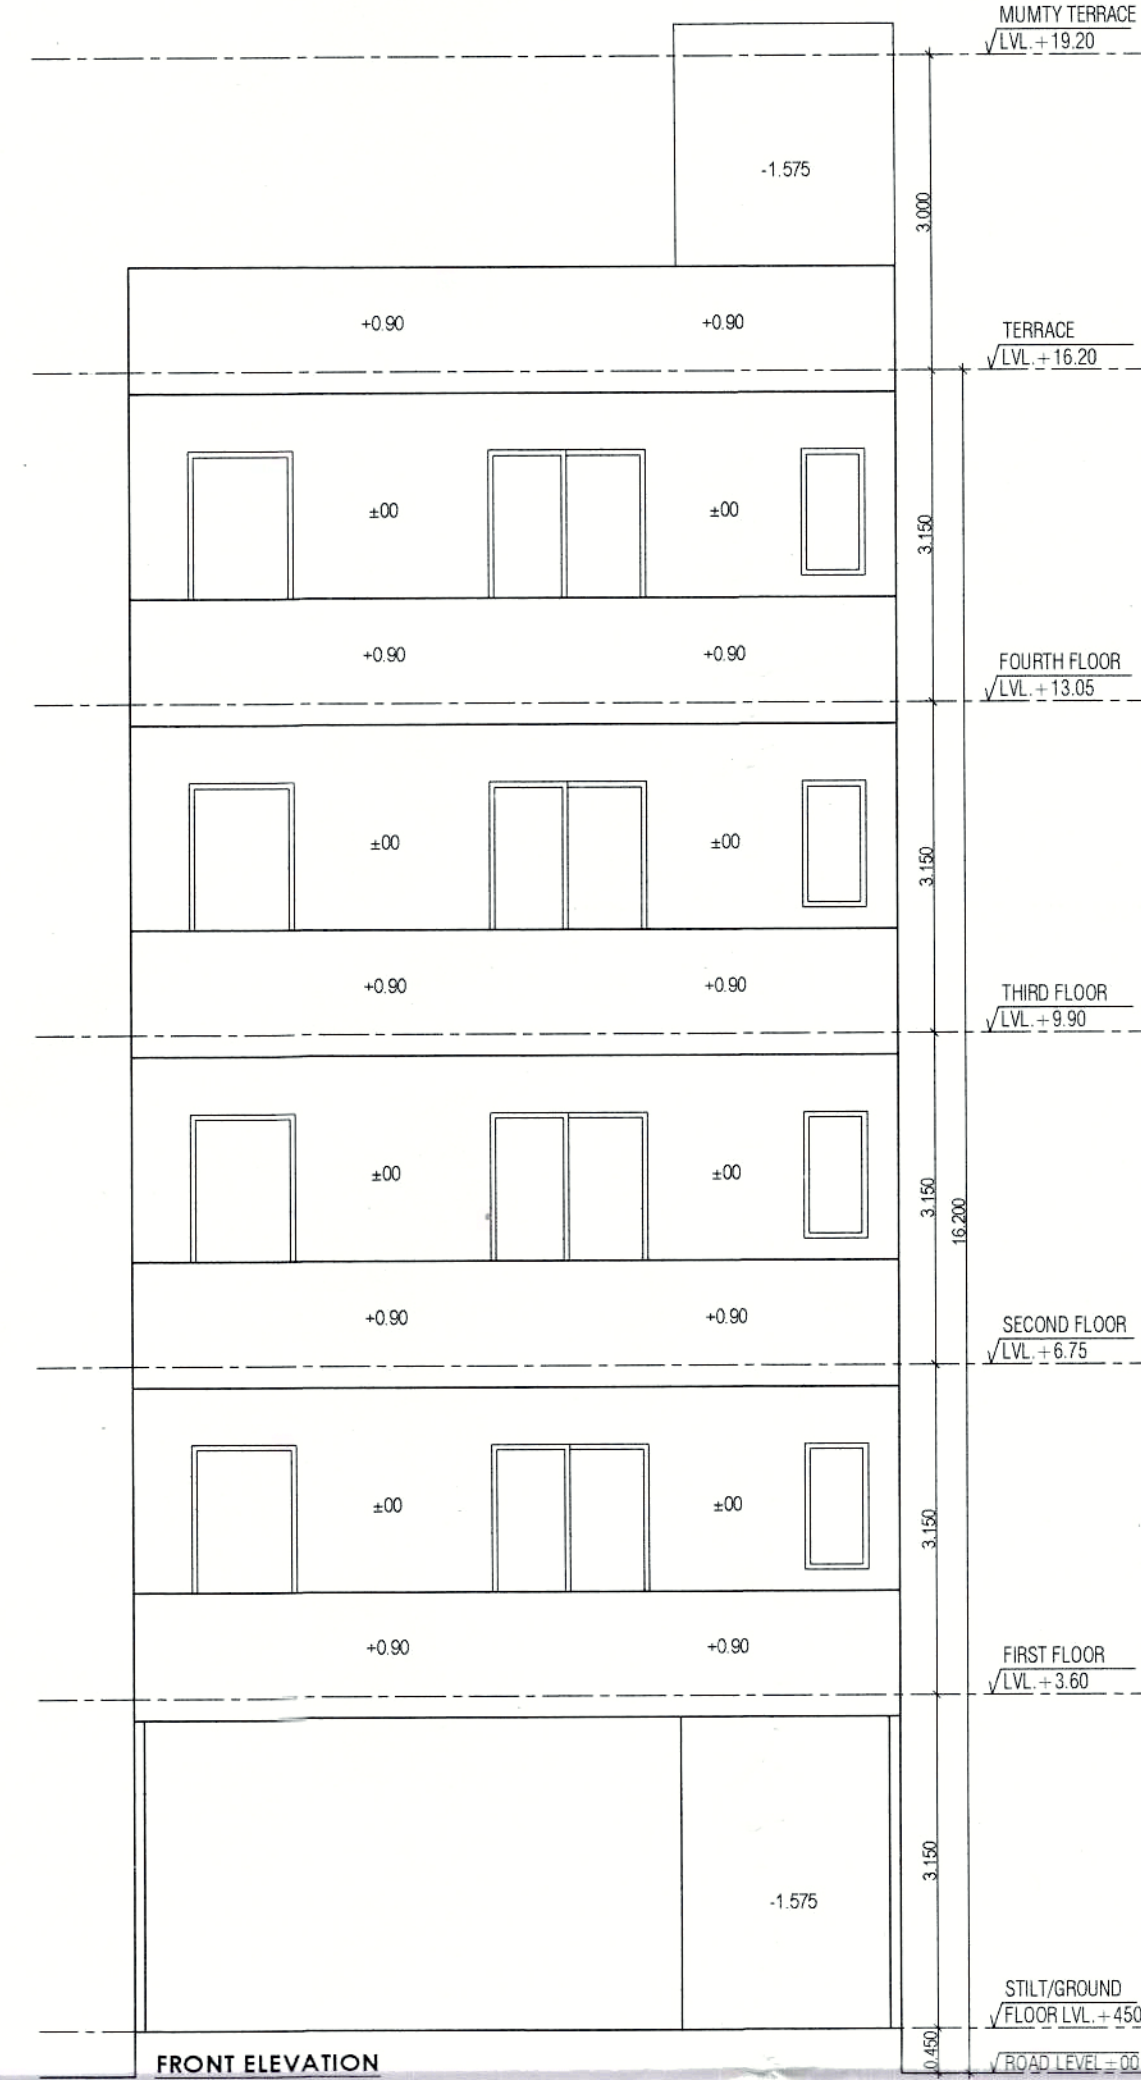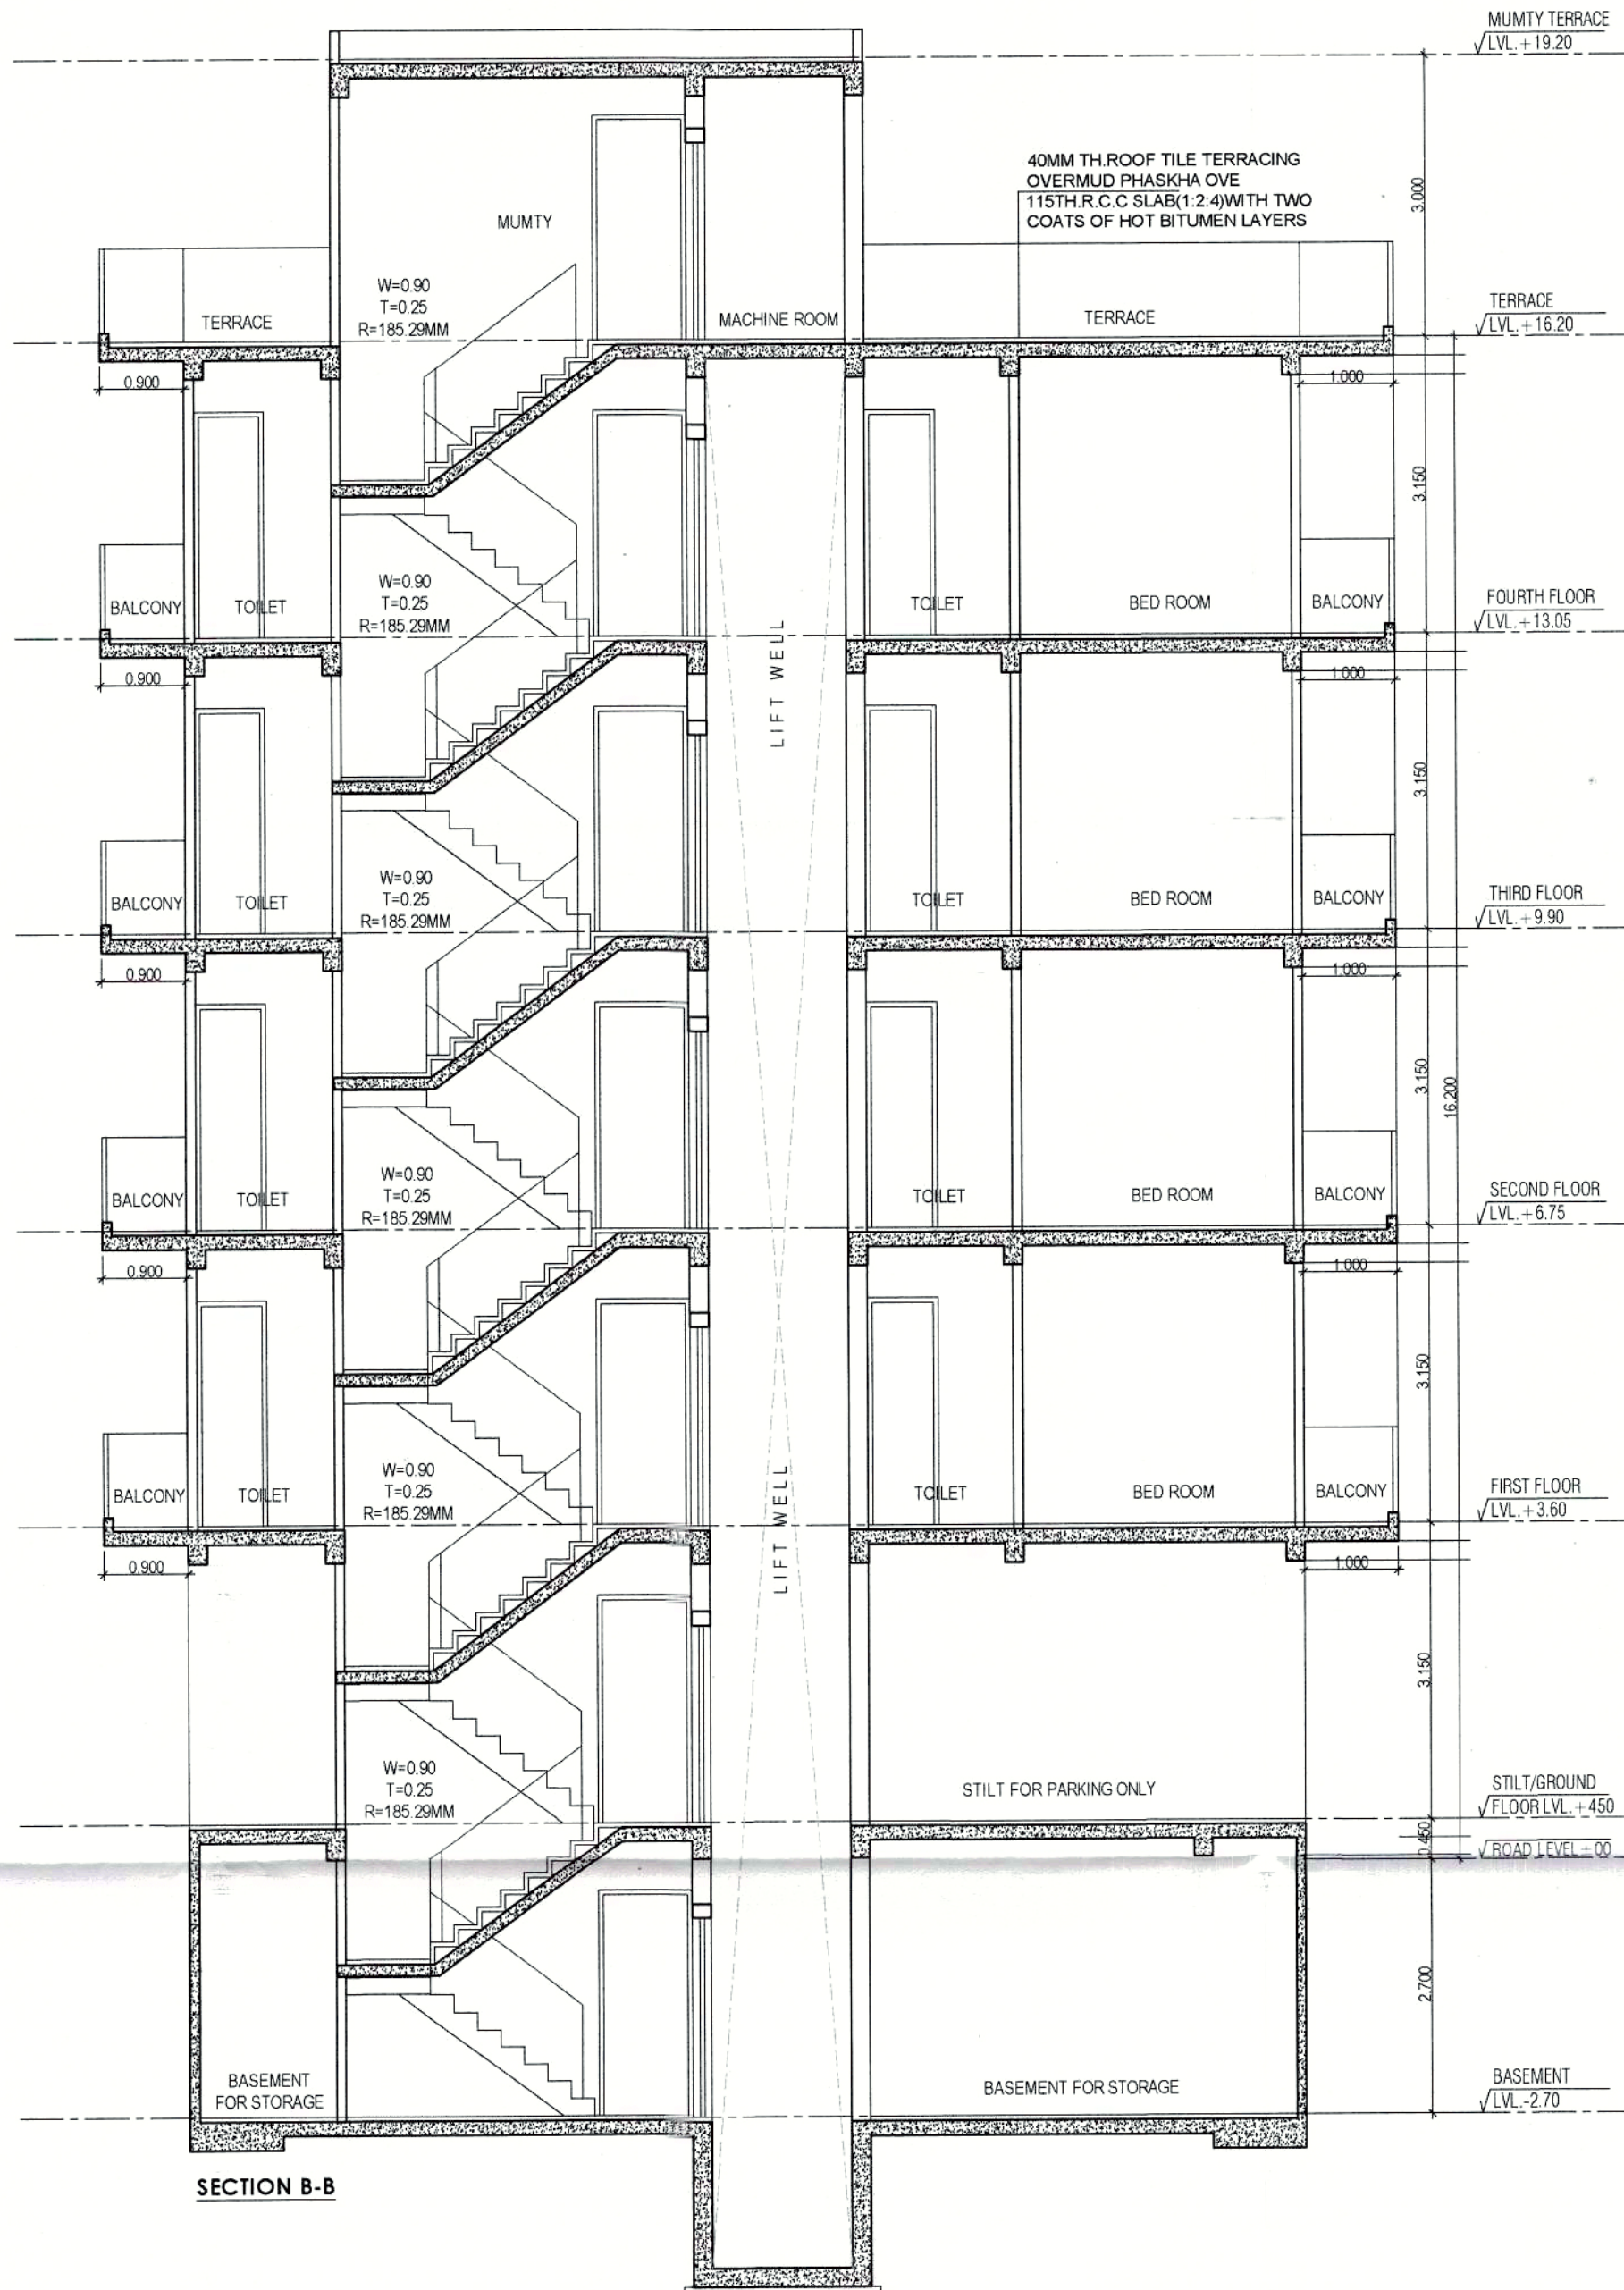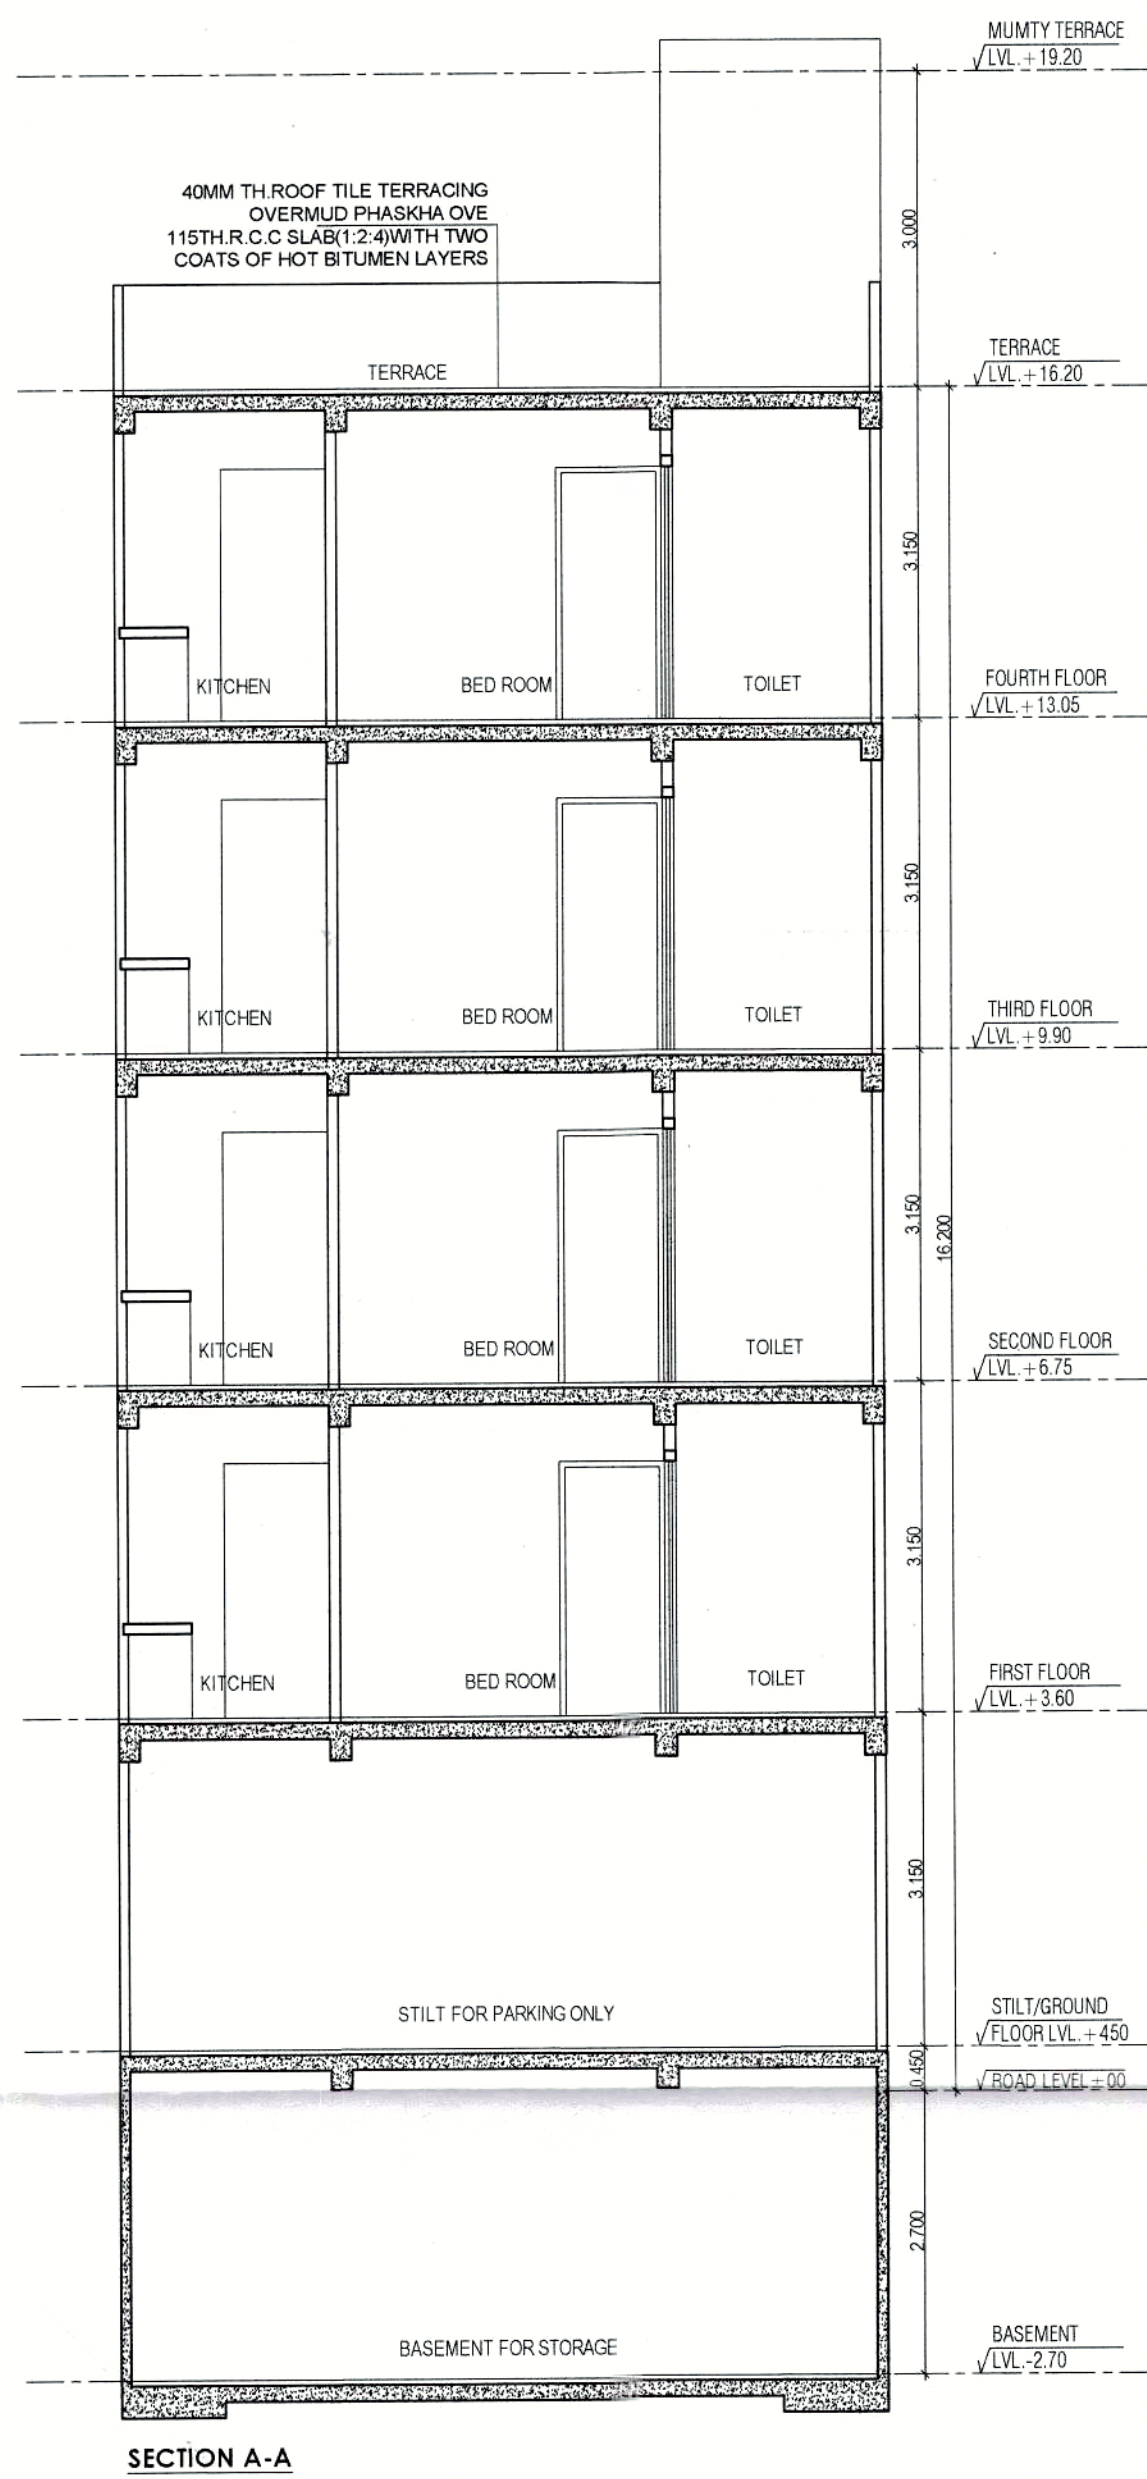

DOOR WINDOW SCHEDULE					
Sr. No.	TYPE	WIDTH	HEIGHT	CILL	LINTEL
1	D	1.00	2.40	0.00	2.40
2	D1	0.90	2.40	0.00	2.40
3	D2	0.75	2.40	0.00	2.40
4	SD	1.50	2.40	0.00	2.40
5	W	1.00	1.50	0.90	2.40
6	V	0.60	1.20	1.20	2.40
7	OP	1.00	2.40	0.00	2.40

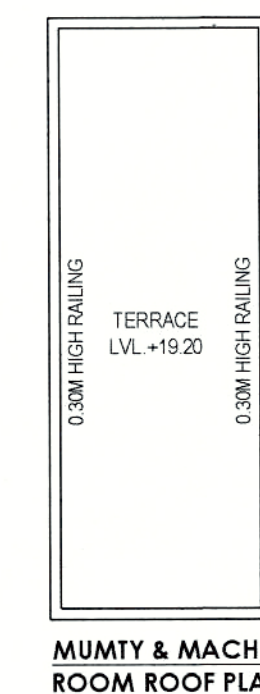

TOTAL PLOT AREA	7.32X17.00	124.440	SQMT.
PERM. F.A.R. @ 2.20%		273.768	SQMT.
TOTAL PERMISSIBLE FAR WITH PURCHASABLE @ 2.64%		328.522	SQMT.
PERMISSIBLE GROUND COVERAGE @ 75%		93.330	SQMT.

PROPOSED COVERED AREA ON BASEMENT FLOOR					
S. No.	COEFF.	WIDTH	HEIGHT	NOS.	AREA IN SQMT.
A	1	7.320	12.935	1	94.684
TOTAL ADDITIONS					94.684

PROPOSED GROUND COVERAGE AREA					
ADDITIONS					
A	1	7.320	12.935	1	94.684
TOTAL ADDITIONS (X)					94.684
DEDUCTIONS					
1	1	5.270	1.000	1	5.270
TOTAL DEDUCTIONS (Y)					5.270
TOTAL GROUND COVERAGE AREA (X - Y)					89.414

PROPOSED GROUND FLOOR (F.A.R.)					
ADDITIONS					
F1	1	7.320	12.935	1	94.684
TOTAL ADDITIONS					94.684
DEDUCTIONS					
1	1	5.270	1.000	1	5.270
TOTAL DEDUCTIONS (Y)					5.270
TOTAL GROUND COVERAGE AREA (X - Y)					89.414

PROPOSED STILT AREA (A1 - B1)					
A1	1	7.320	12.935	1	94.684
TOTAL ADDITIONS					94.684

PROPOSED COVERED AREA ON FIRST FLOOR					
ADDITIONS					
A	1	7.320	12.935	1	94.684
TOTAL ADDITIONS (X)					94.684
DEDUCTIONS					
1	1	5.270	1.000	1	5.270
TOTAL DEDUCTIONS (Y)					5.270
TOTAL GROUND COVERAGE AREA (X - Y)					89.414

PROPOSED COVERED AREA ON SECOND FLOOR					
ADDITIONS					
A	1	7.320	12.935	1	94.684
TOTAL ADDITIONS					94.684

PROPOSED COVERED AREA ON THIRD FLOOR					
ADDITIONS					
A	1	7.320	12.935	1	94.684
TOTAL ADDITIONS					94.684


PROPOSED COVERED AREA ON FOURTH FLOOR					
ADDITIONS					
A	1	7.320	12.935	1	94.684
TOTAL ADDITIONS					94.684

TOTAL PROPOSED FAR ON ALL FLOOR					
					327.387

PROPOSED LESS STAIRCASE & LIFT (NON FAR)					
1	1	1.700	1.500	1	2.550
2	1	1.700	1.500	1	2.550
TOTAL AREA					5.100

PROPOSED MUMTY AREA (NON FAR)					
1	1	2.100	5.700	1	11.970
TOTAL MUMTY AREA					11.970

TOTAL BUILTUP AREA (BASEMENT+STILT+TOTAL FAR-LESS STAIR & LIFT+MUMTY)					
					550.005

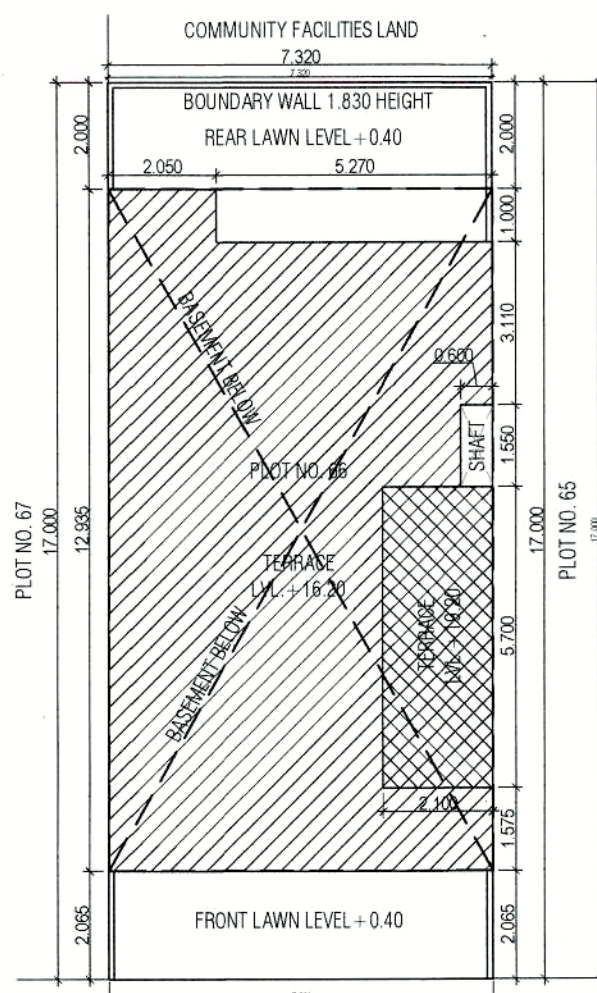


NOTE - GATE & B WALL AS PER GOVT. STD. DESIGN


PROJECT: PROPOSED BUILDING PLAN OF RESIDENTIAL PLOT NO. 66 IN VILLAGE - NAURANPUR, SECTOR-78, TEH.-MANESAR, DISTT. - GURGAON BELONGING TO - MR. SATPAL SINGH S/o SISHRAM

ARCHITECT'S/SUPERVISOR SEAL & SIGNATURE: *Navdeep Sharma*
OWNER/AUTH. SIGN: *Satpal Singh*


Scale: 1:50
Drawing Title: SUBMISSION DRAWING (PLOT NO. 66)
Drawing No: A-01

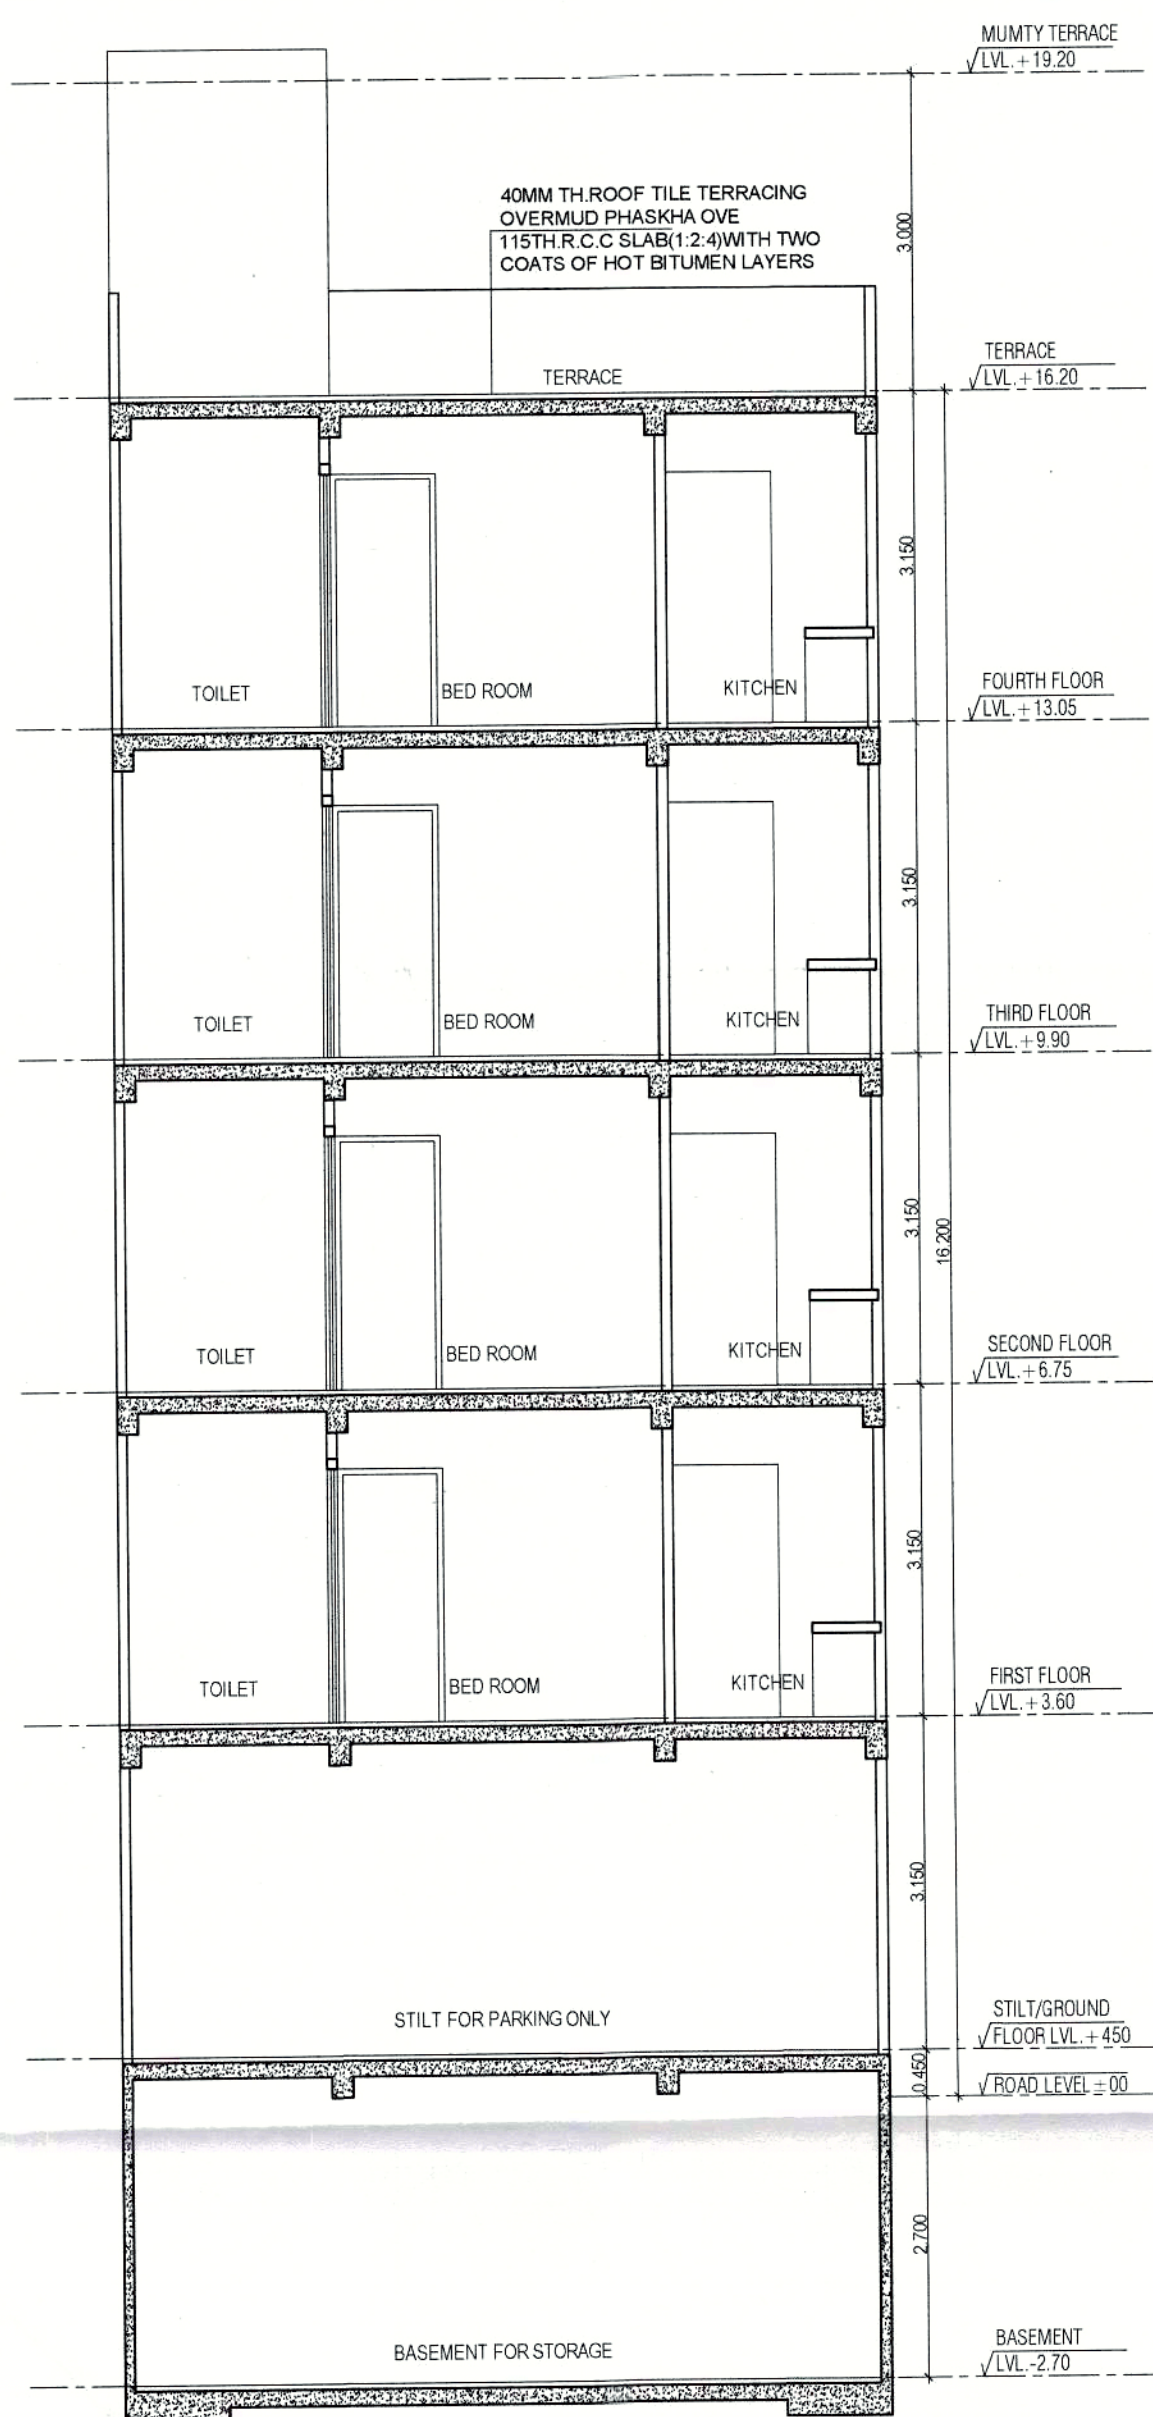


SECTION A-A

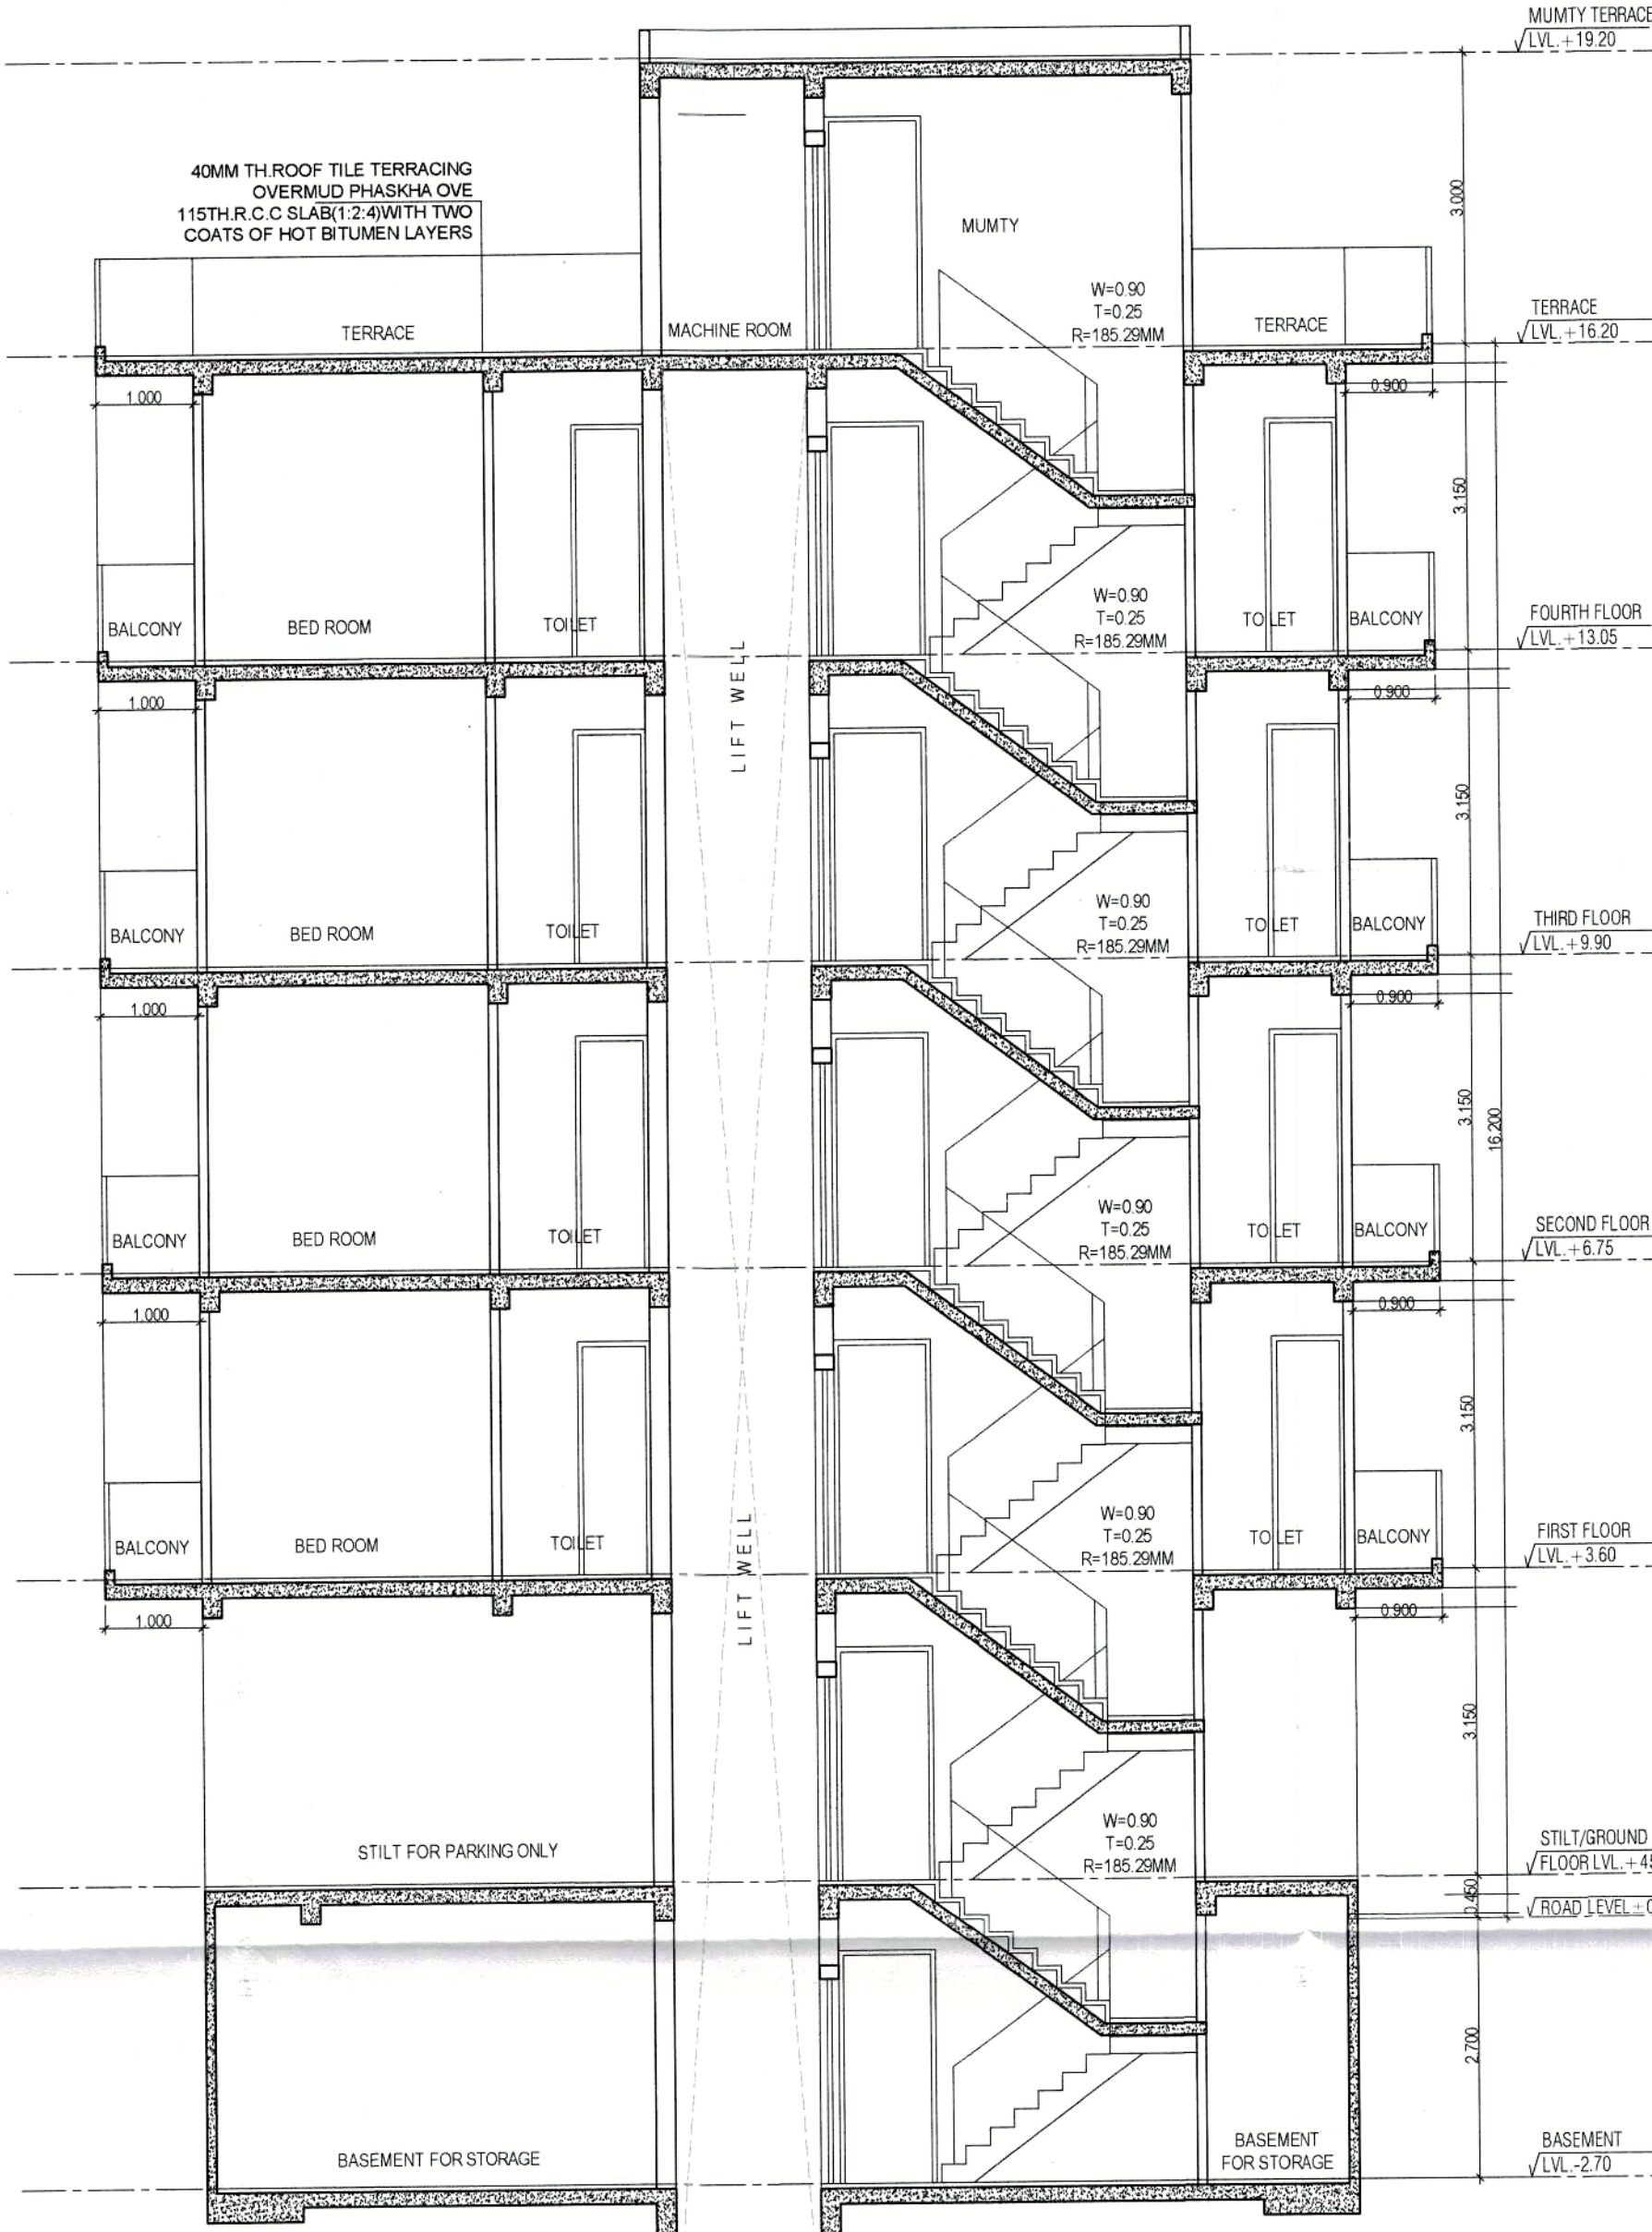


SECTION B-B

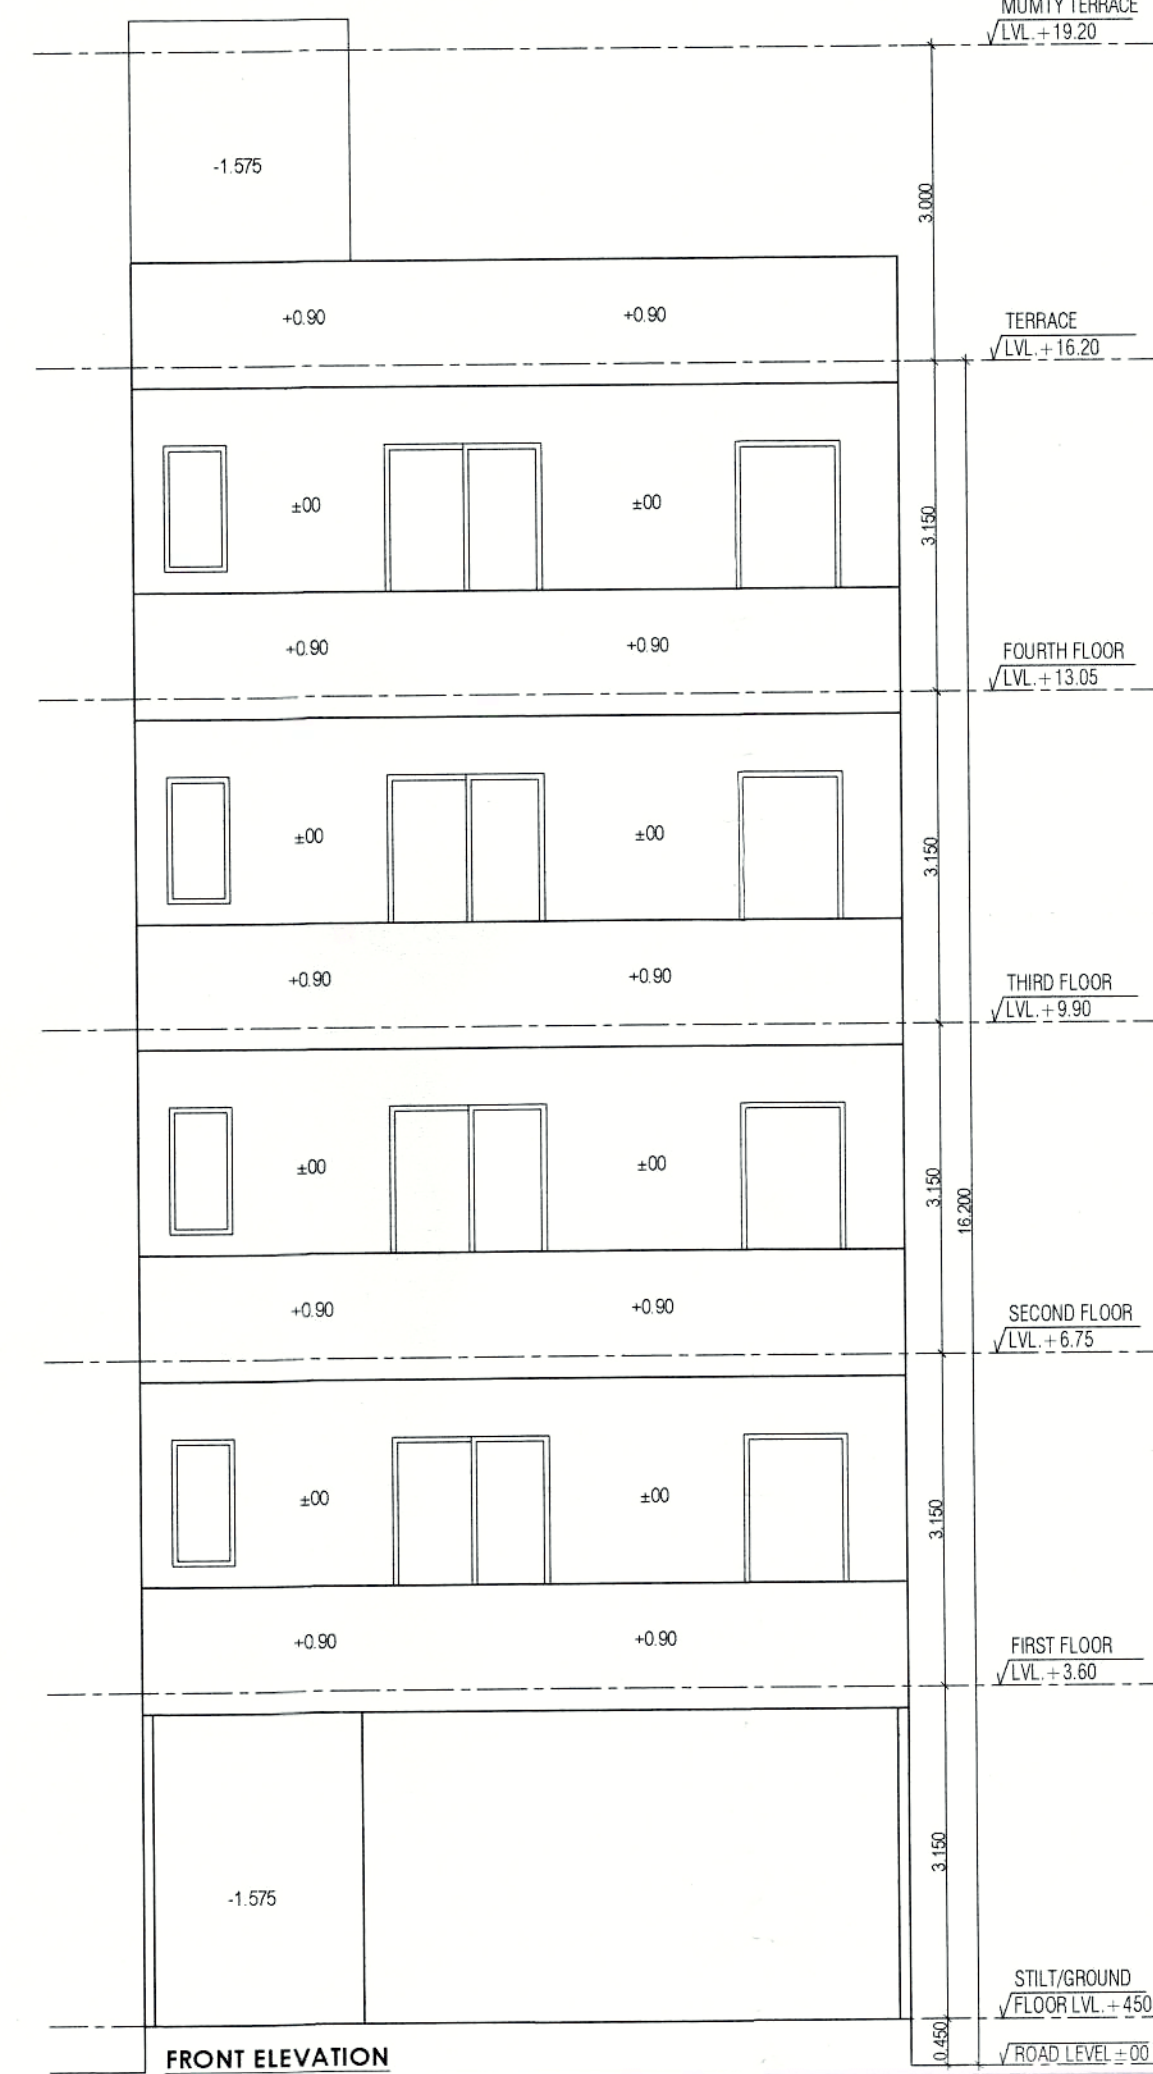


FRONT ELEVATION

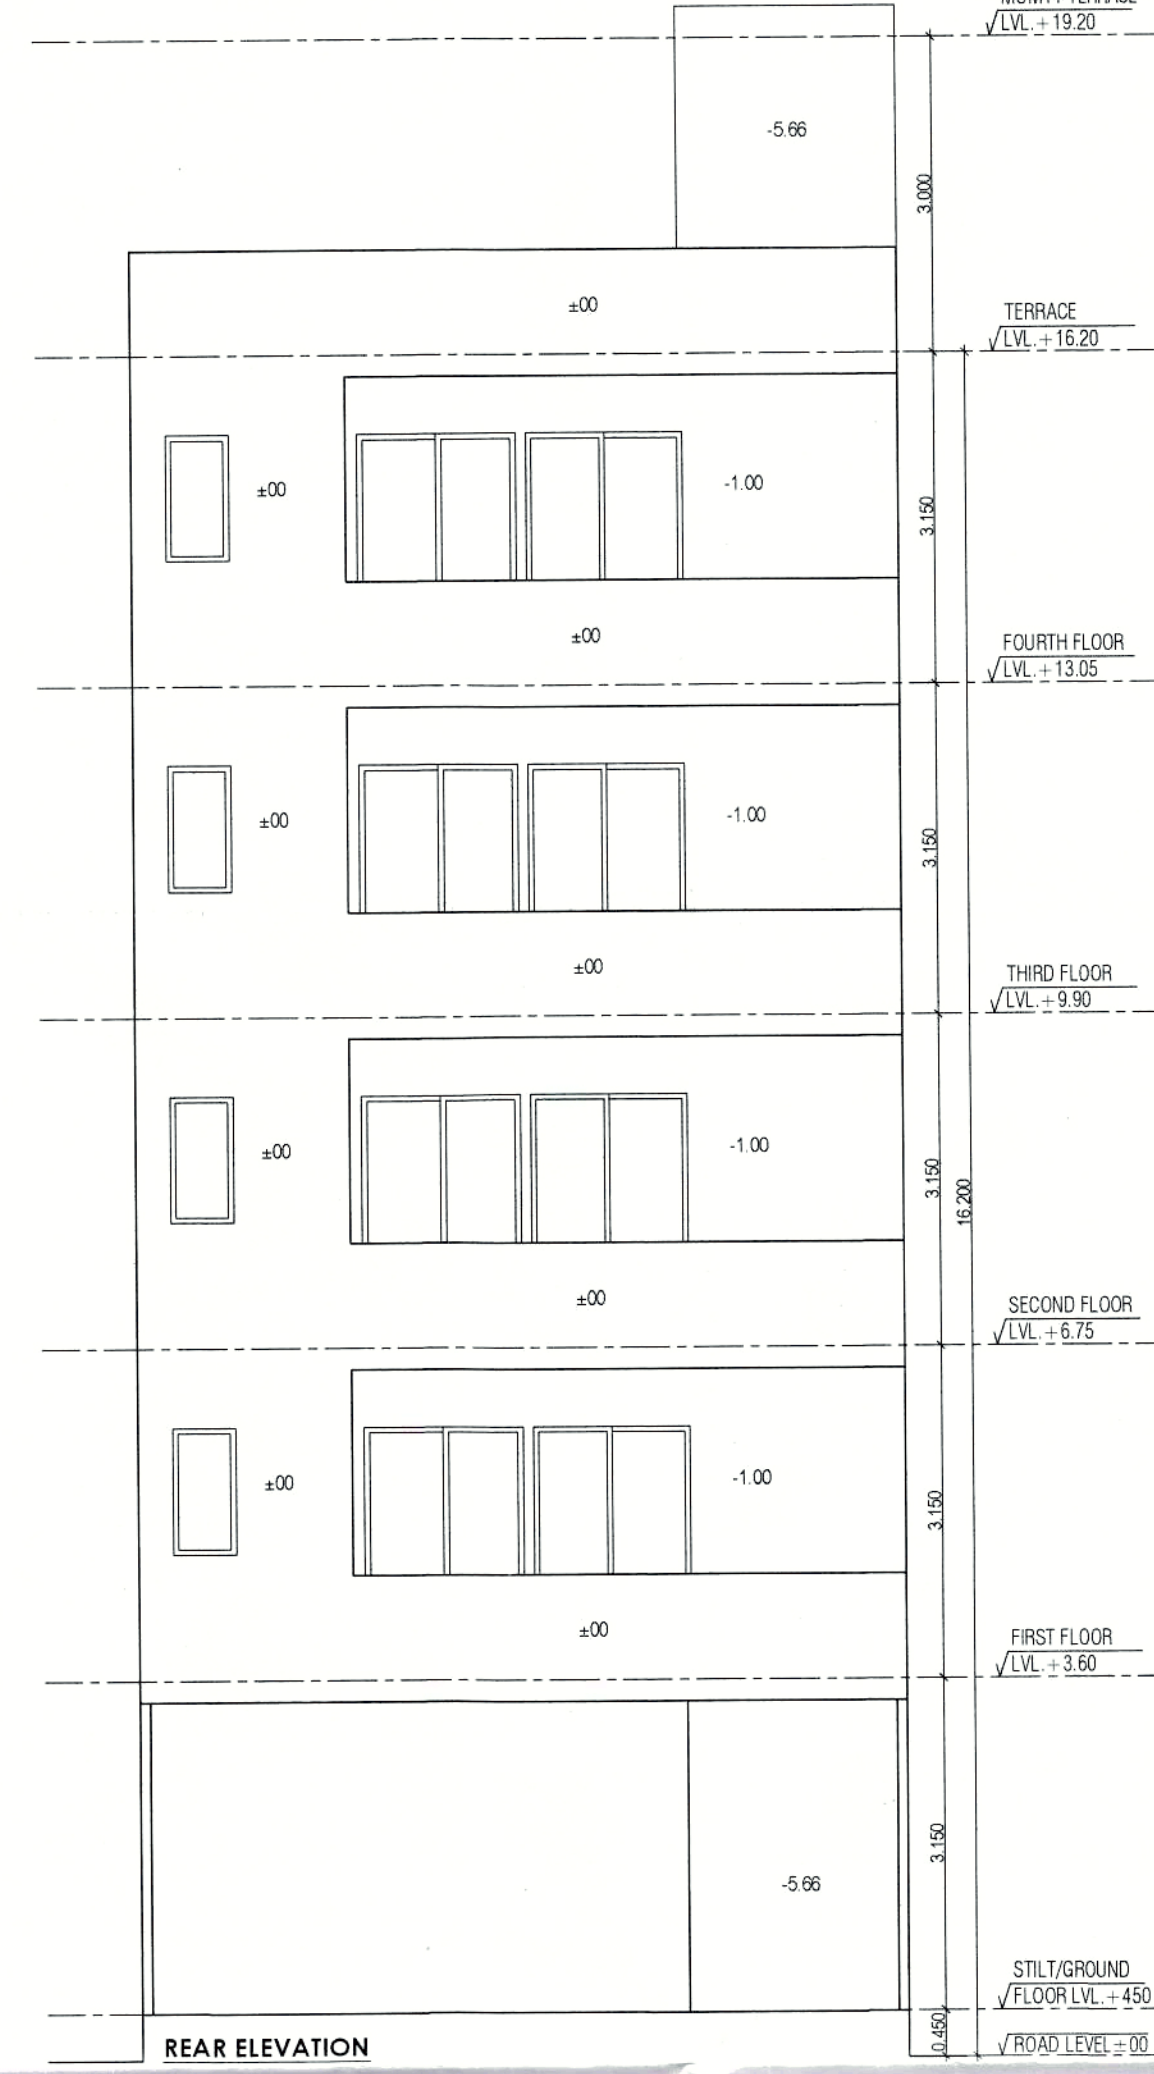


REAR ELEVATION

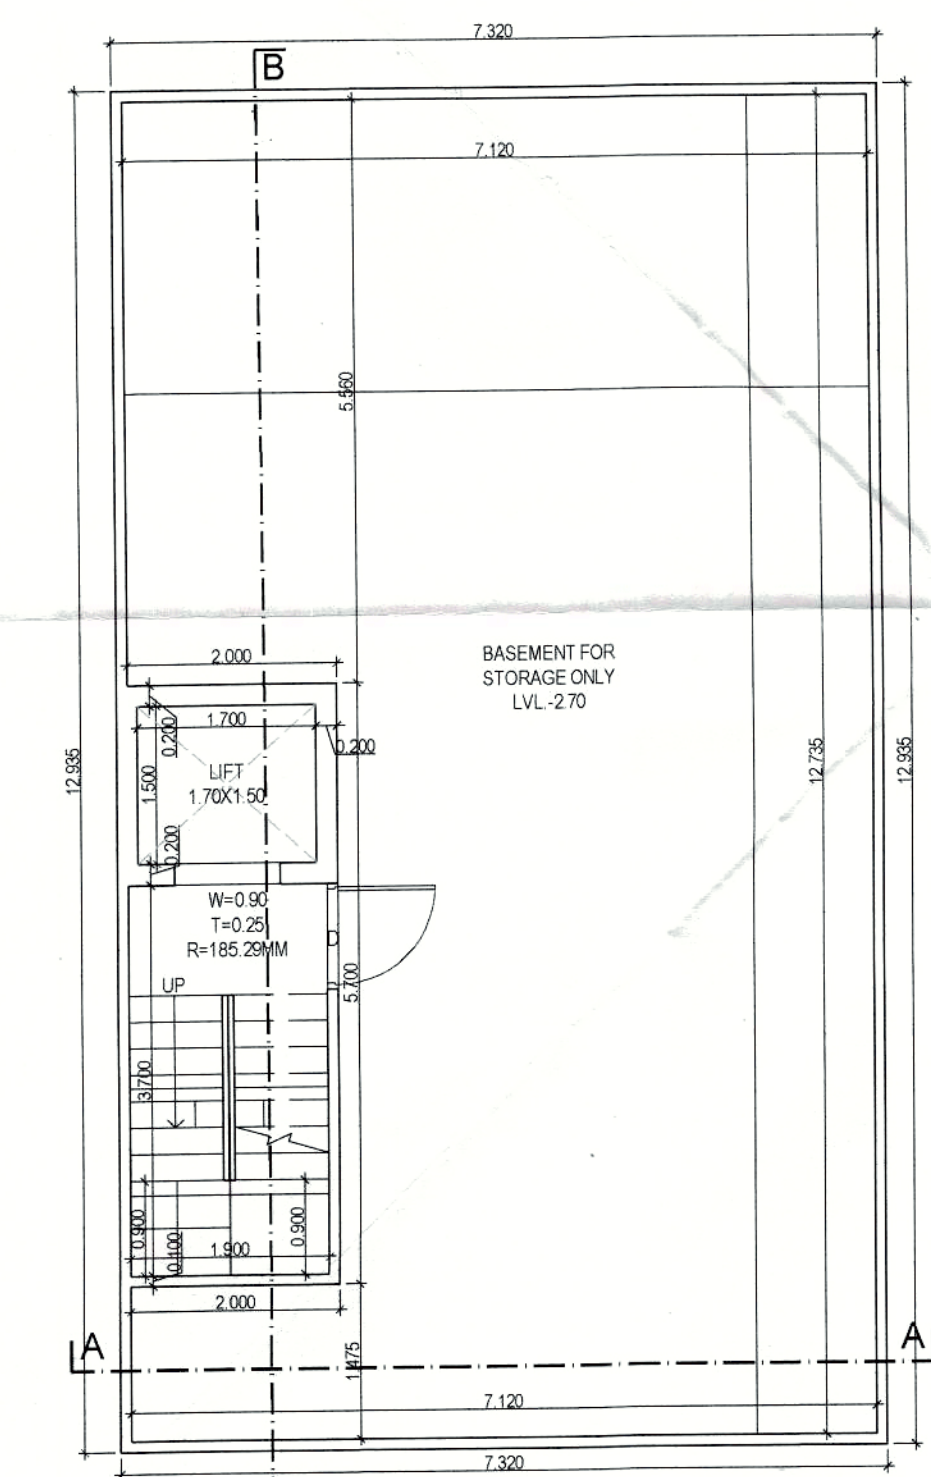


BASEMENT PLAN

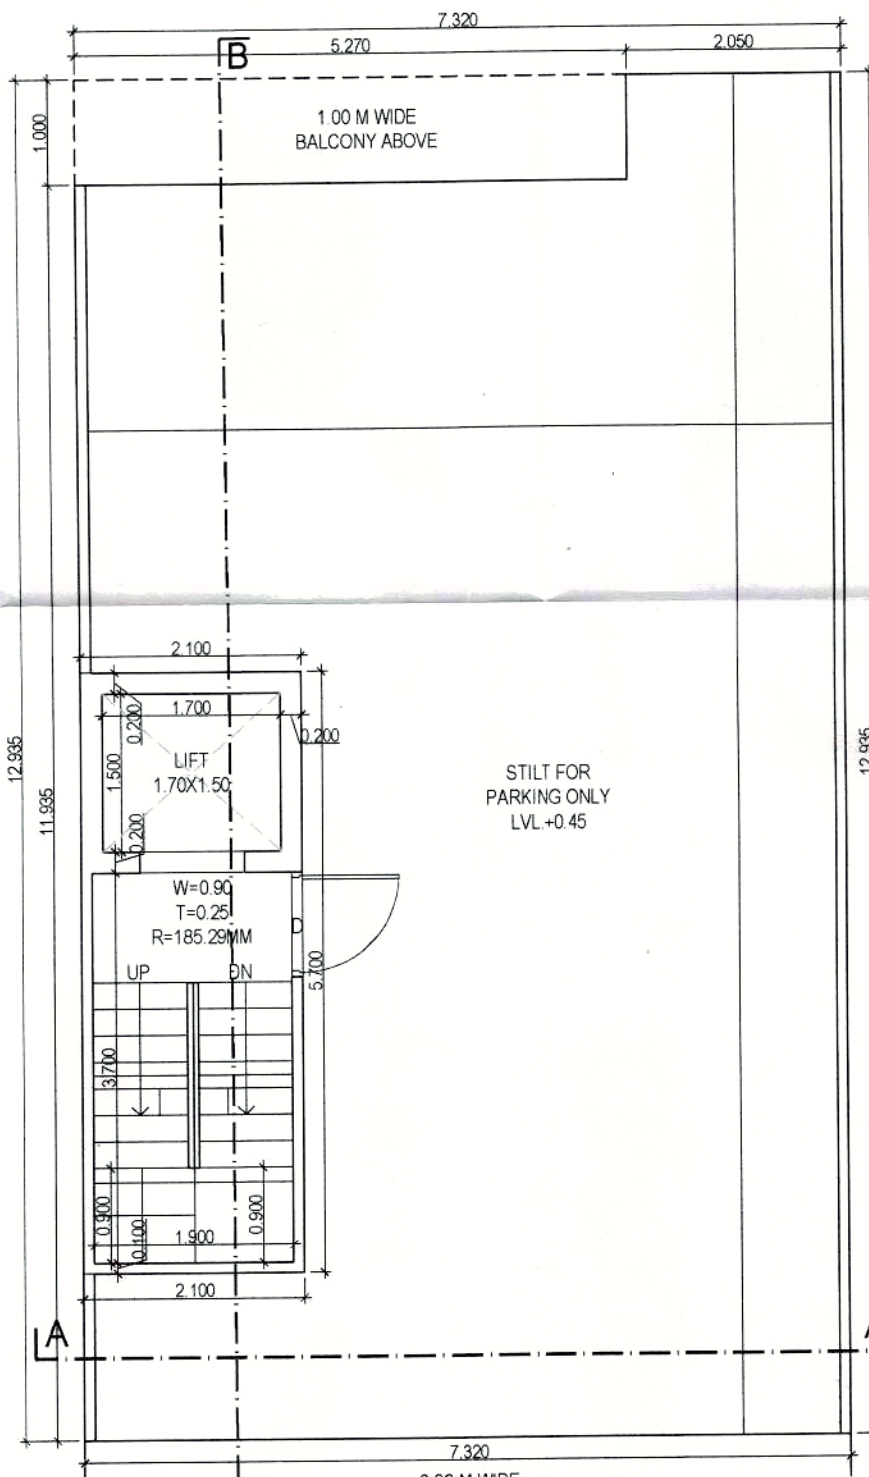


STILT/GROUND FLOOR PLAN

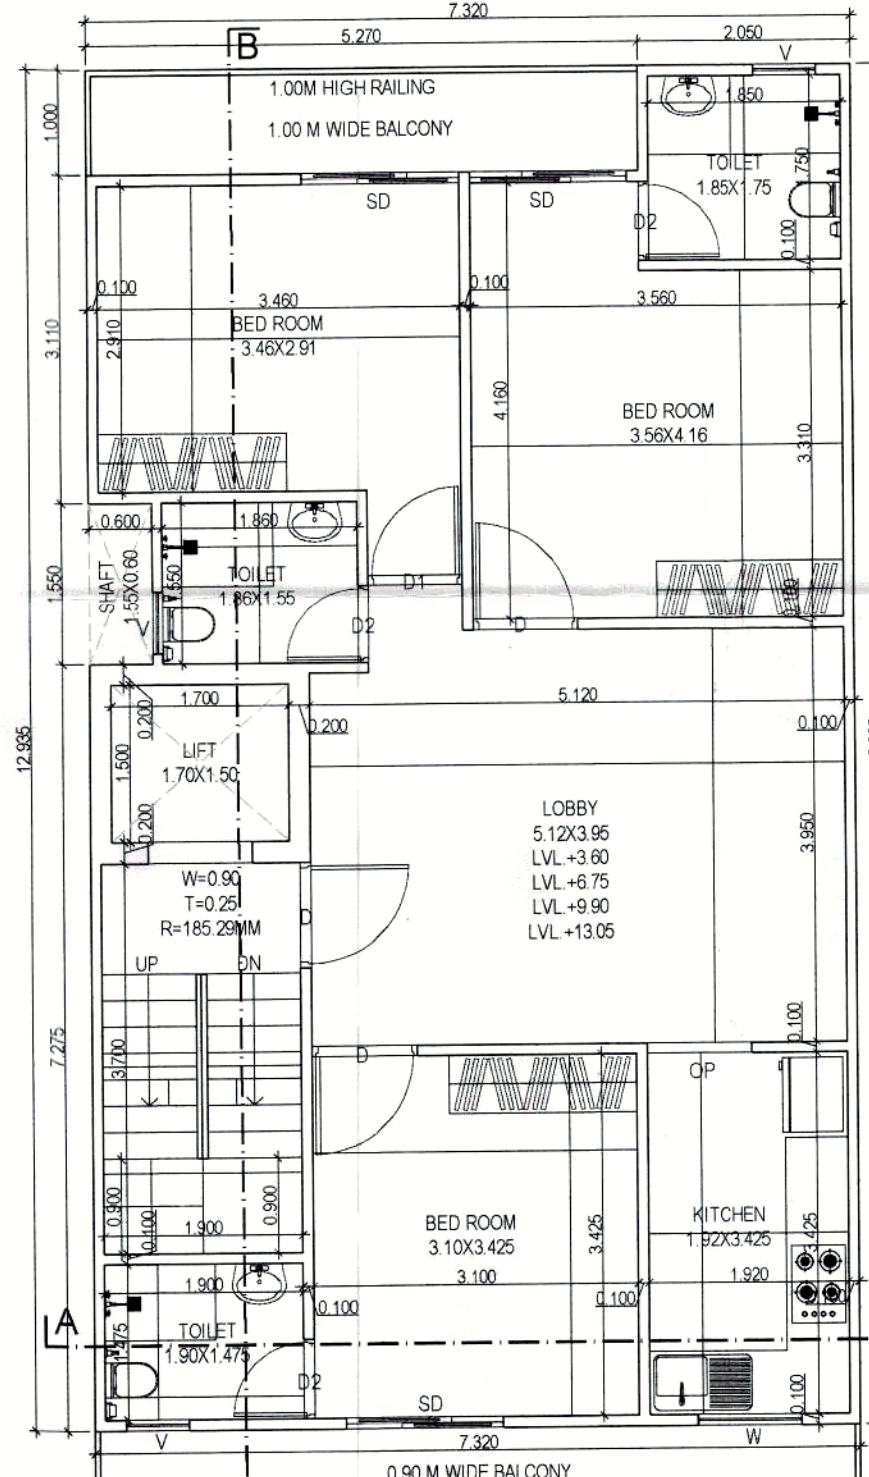

TYP. FLOOR PLAN
(FIRST TO FOURTH)

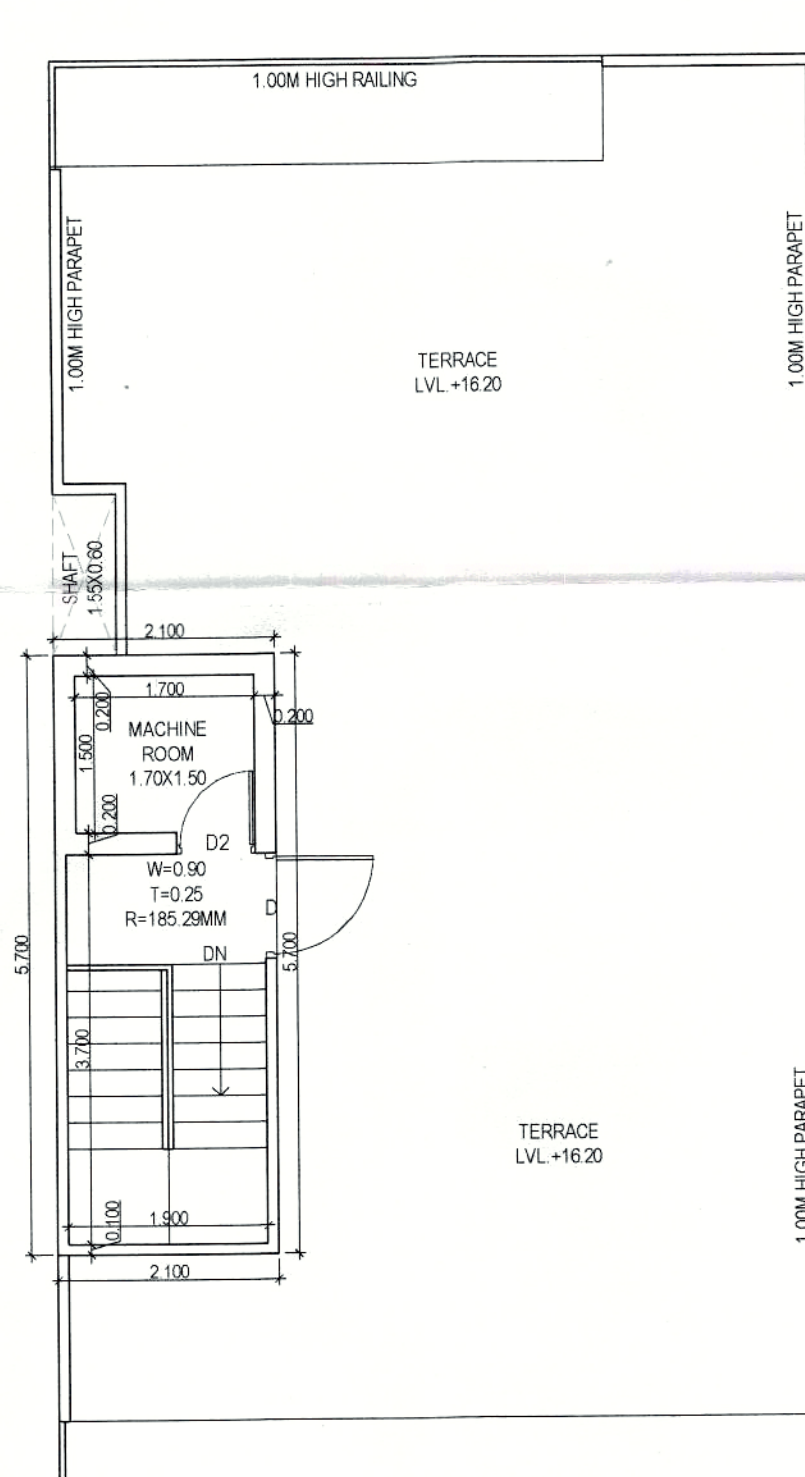


TERRACE PLAN

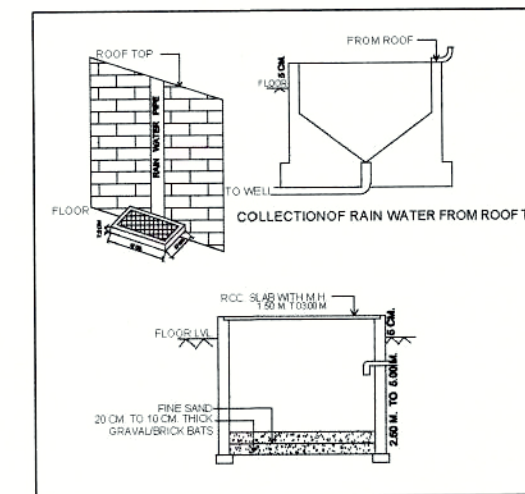

DOOR WINDOW SCHEDULE

Sr. No.	TYPE	WIDTH	HEIGHT	CILL	LINTEL
1	D	1.00	2.40	0.00	2.40
2	D1	0.80	2.40	0.00	2.40
3	D2	0.75	2.40	0.00	2.40
4	SD	1.50	2.40	0.00	2.40
5	W	1.00	1.50	0.90	2.40
6	V	0.60	1.20	1.20	2.40
7	OP	1.00	2.40	0.00	2.40

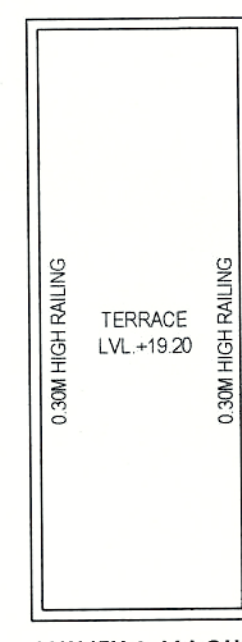

MUMTY & MACHINE
ROOM ROOF PLAN

TOTAL PLOT AREA = 7.32X17.00	124.440	SQMT.
PERM. F.A.R. @ 2.00%	248.880	SQMT.
TOTAL PERMISSIBLE FAR WITH PURCHASABLE @ 2.04%	328.522	SQMT.
PERMISSIBLE GROUND COVERAGE @ 75%	93.330	SQMT.

S. No.	COEFF.	WIDTH	LENGTH	NOS.	AREA IN SQMT.
A	1	7.320	12.935	1	94.684
B	1	7.320	12.935	1	94.684
C	1	7.320	12.935	1	94.684
PROPOSED GROUND COVERAGE AREA	ADDITIONS	DEDUCTIONS	TOTAL
A	1	7.320	12.935
B	1	7.320	12.935
C	1	7.320	12.935
PROPOSED STILT AREA (A1 - B1)	ADDITIONS	DEDUCTIONS	TOTAL
A	1	7.320	12.935
B	1	7.320	12.935
C	1	7.320	12.935
