



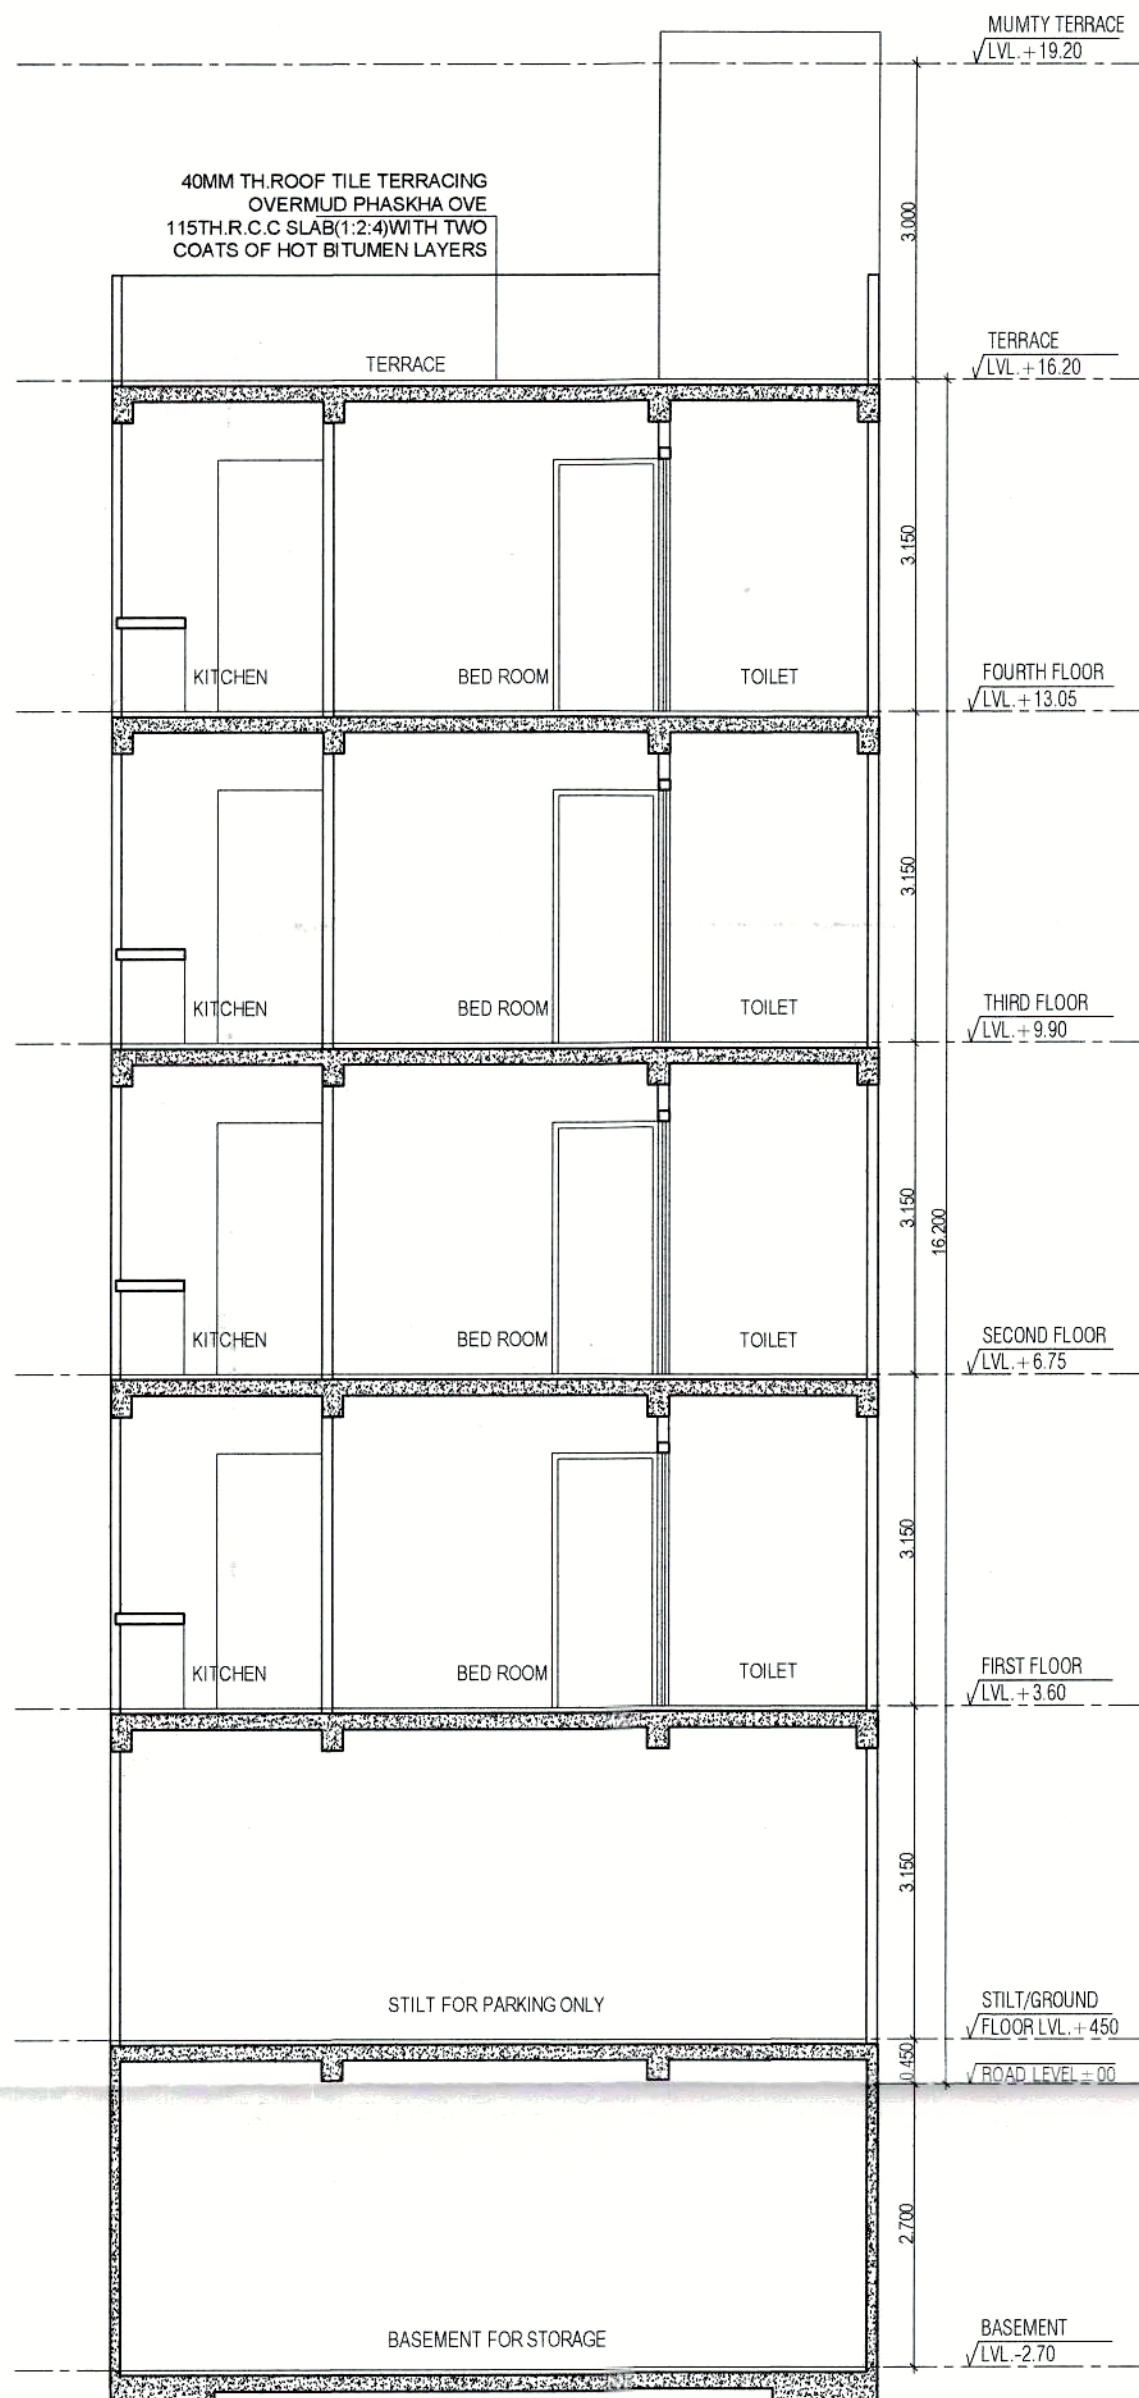


SECTION A-A

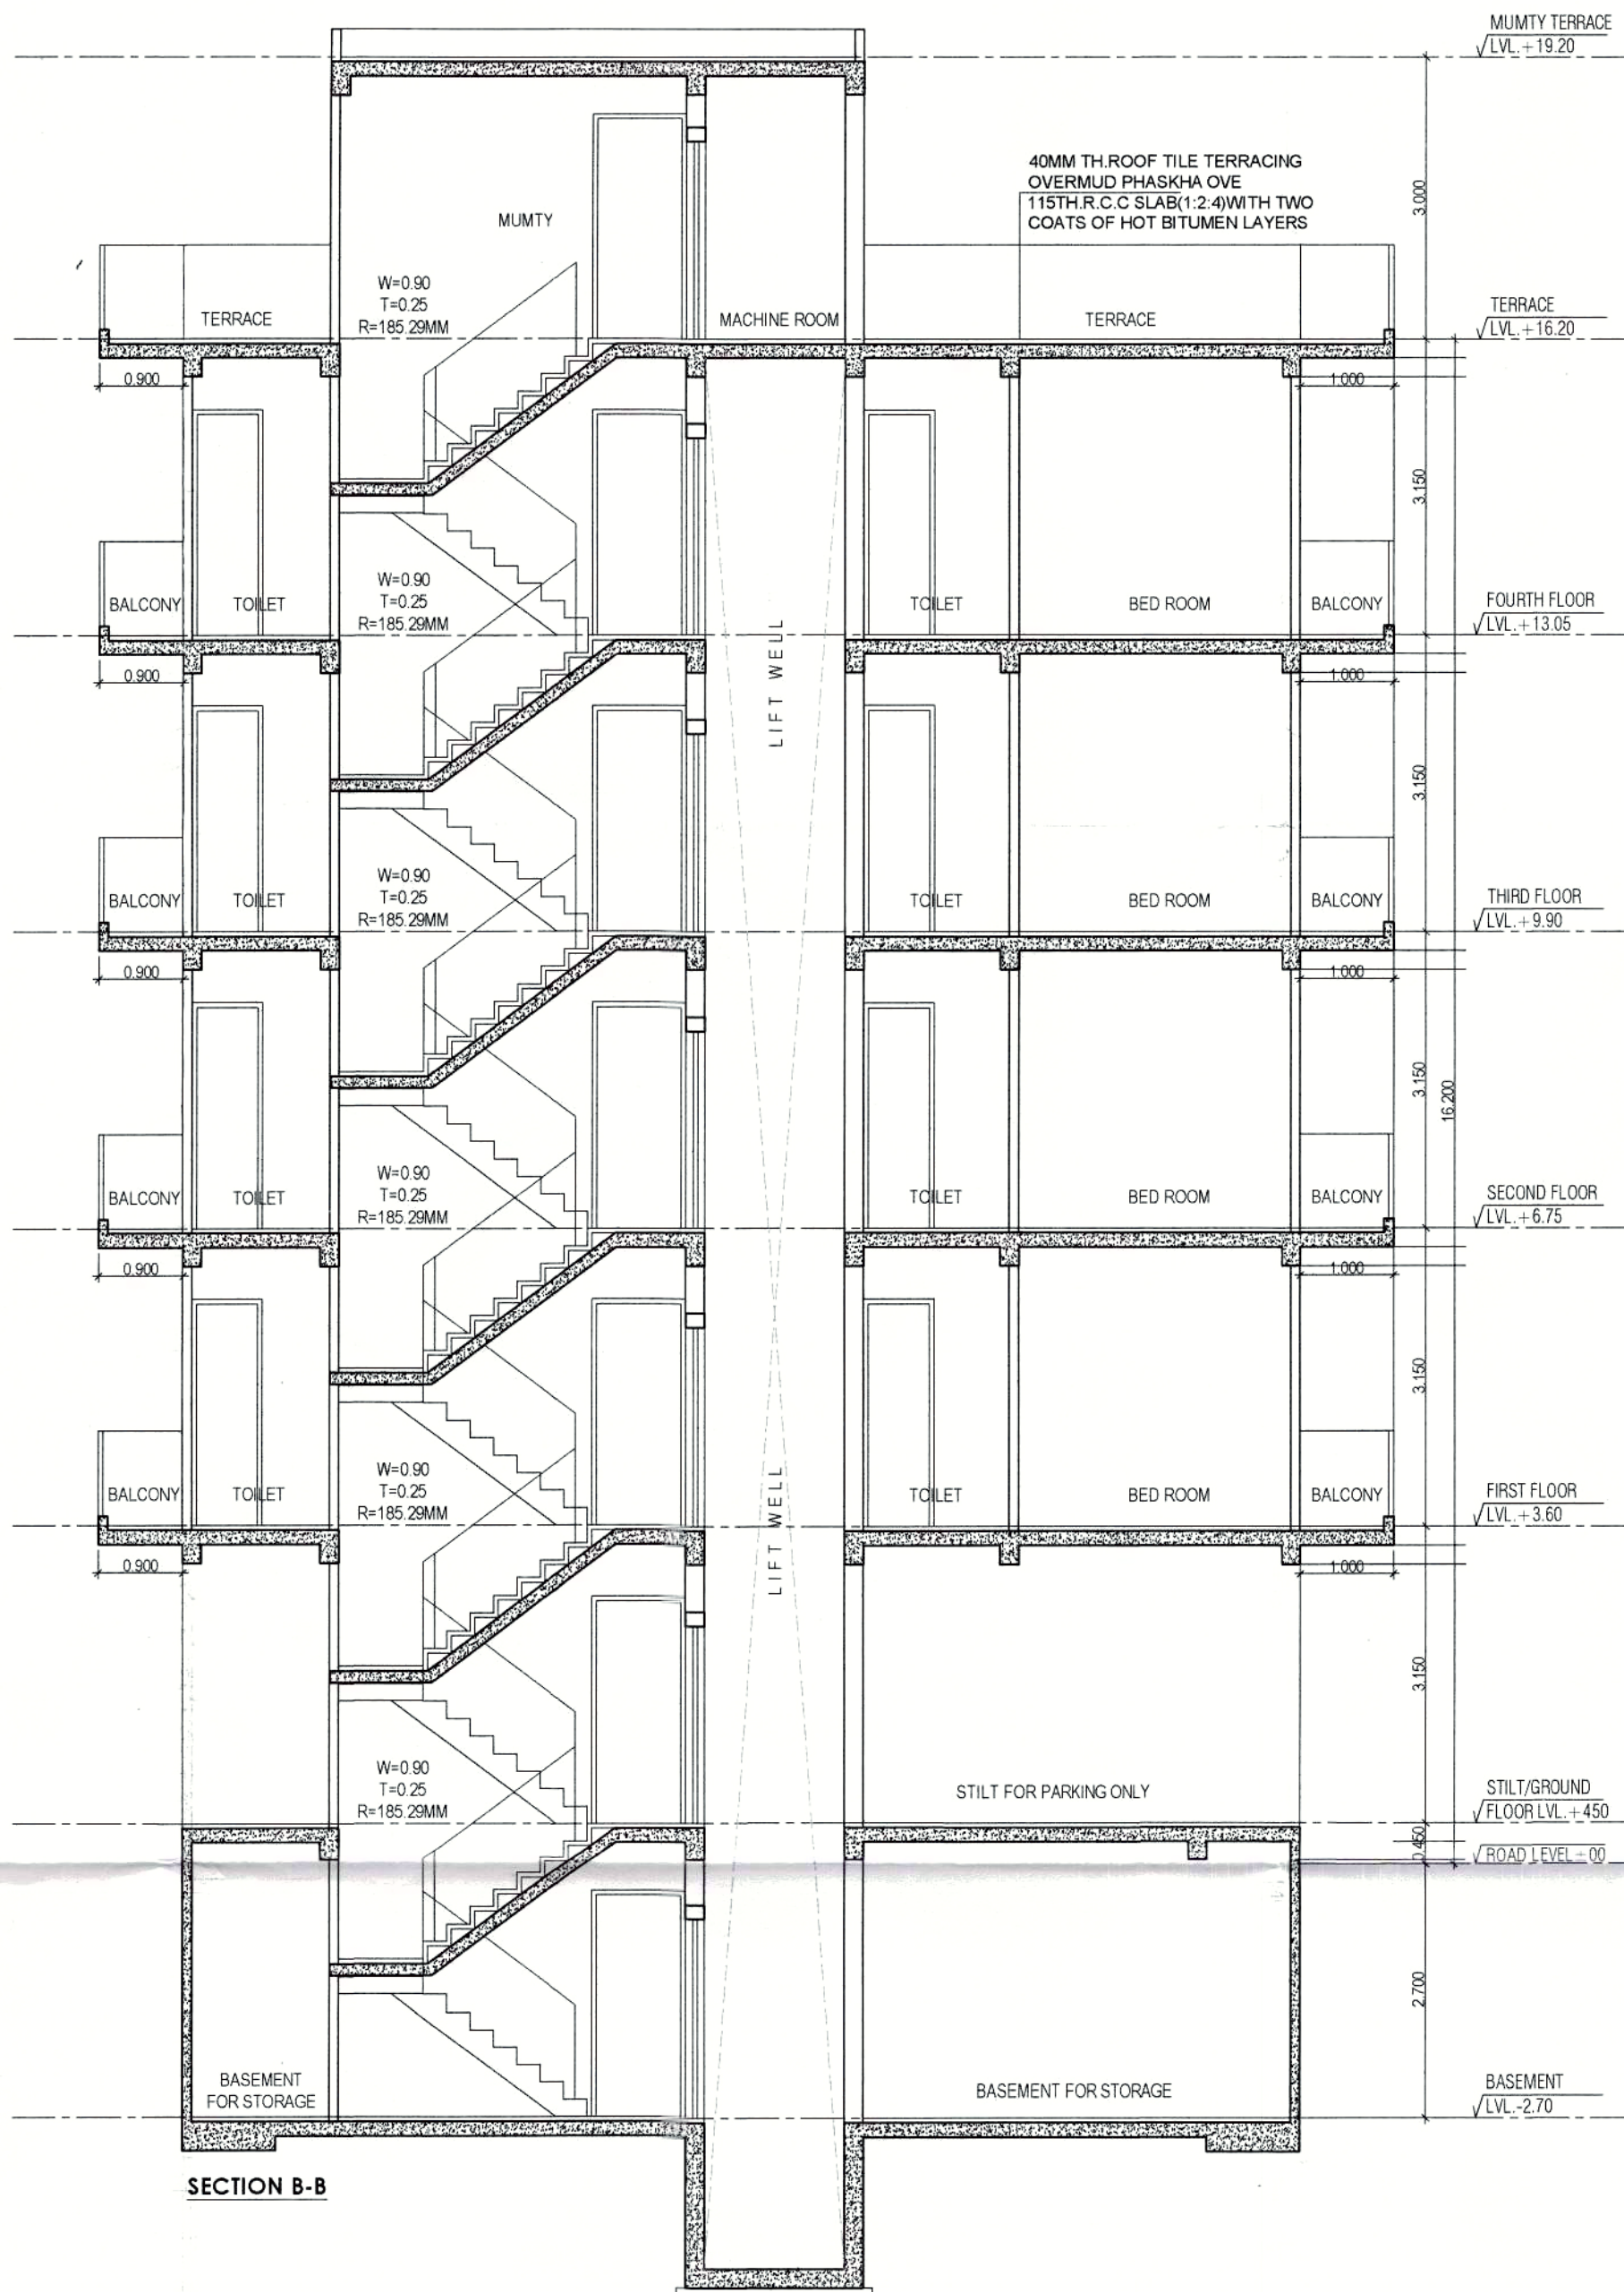


SECTION B-B




FRONT ELEVATION

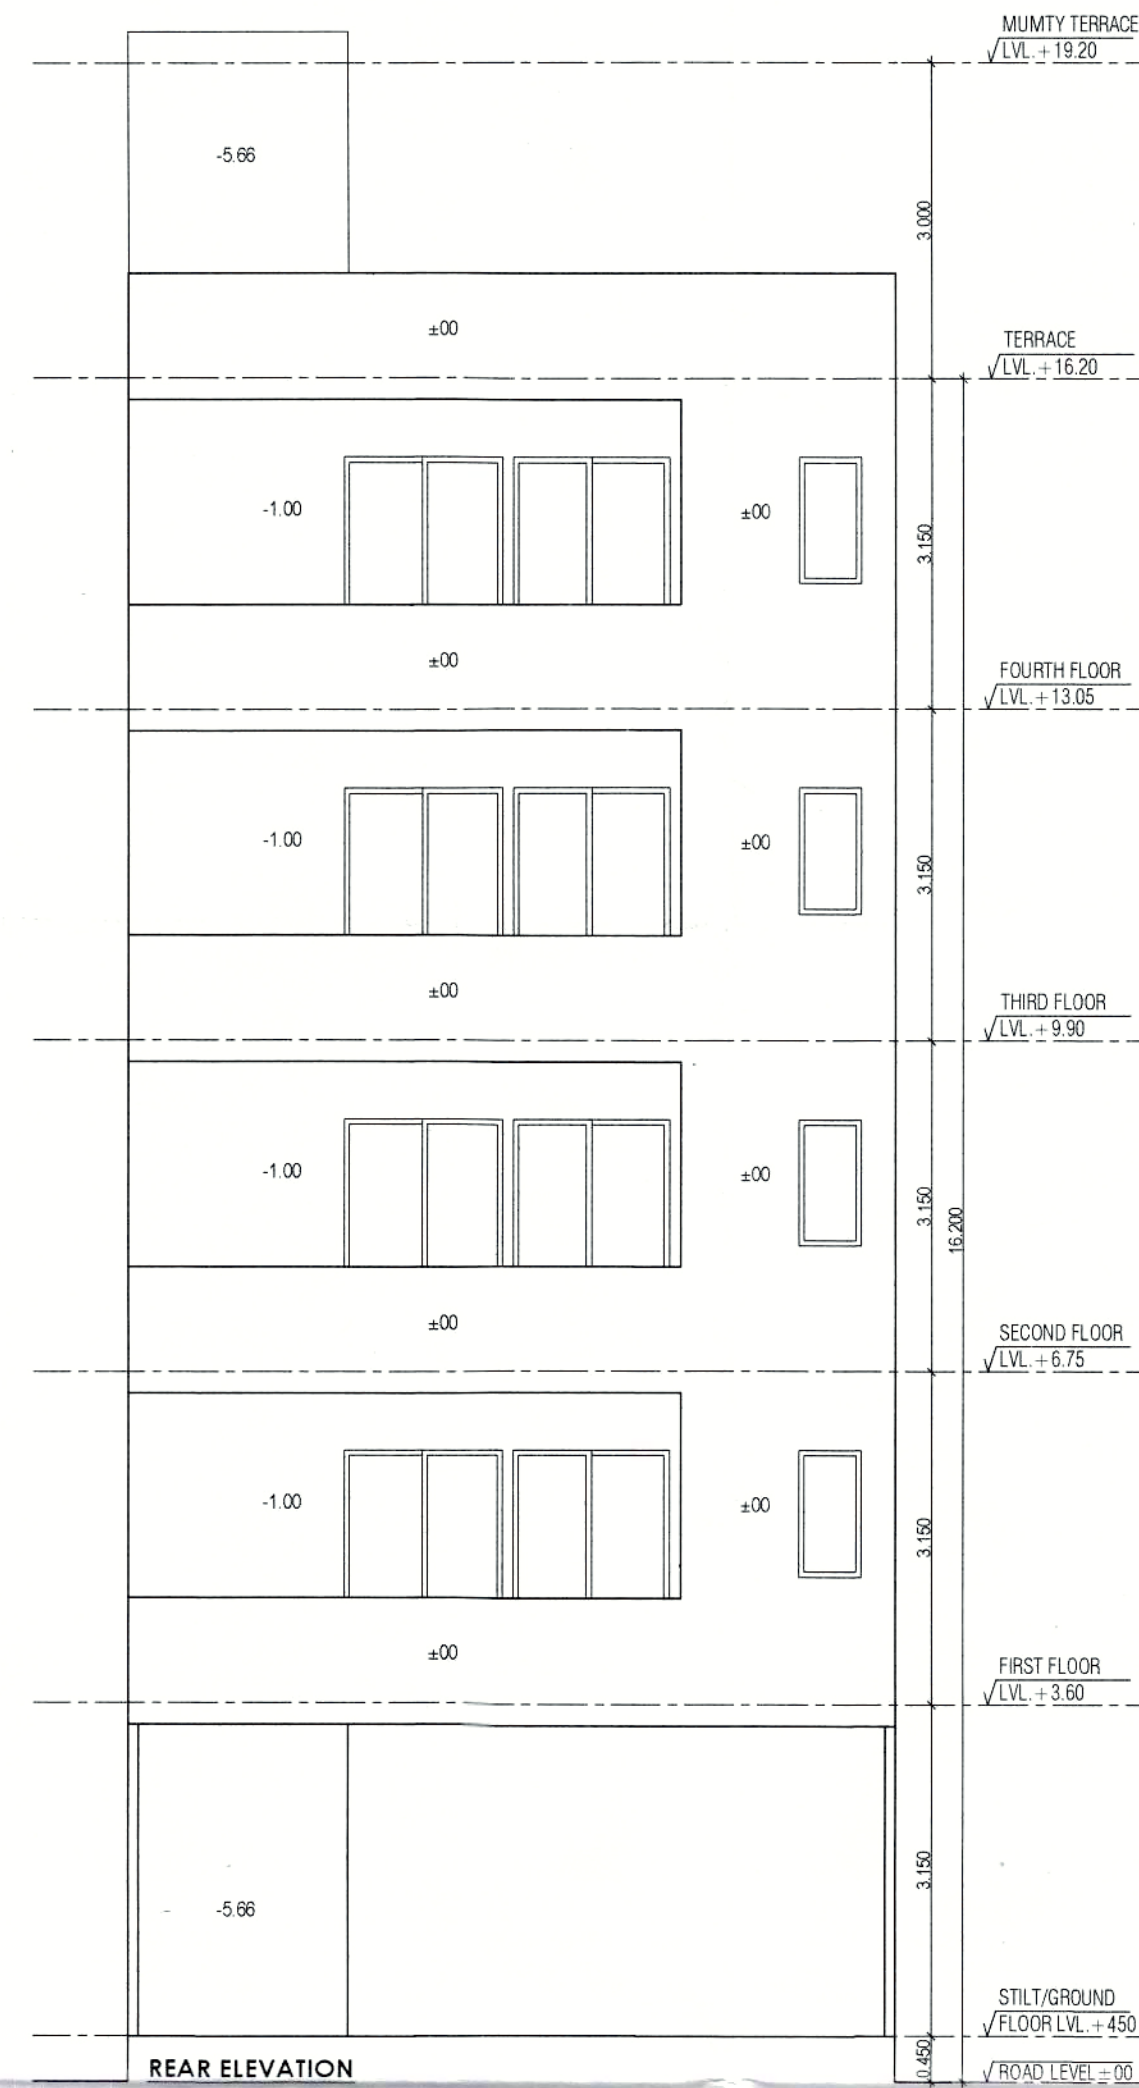


REAR ELEVATION

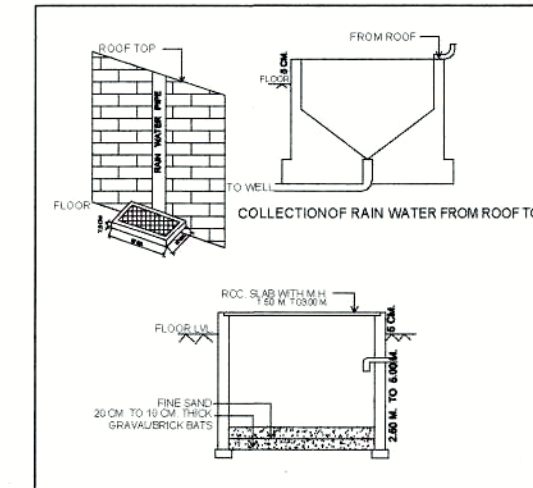


DOOR WINDOW SCHEDULE					
Sr. No.	TYPE	WIDTH	HEIGHT	CILL	LINTEL
1	D	1.00	2.40	0.00	2.40
2	D1	0.90	2.40	0.00	2.40
3	D2	0.75	2.40	0.00	2.40
4	SD	1.50	2.40	0.00	2.40
5	W	1.00	1.50	0.90	2.40
6	V	0.60	1.20	1.20	2.40
7	OP	1.00	2.40	0.00	2.40

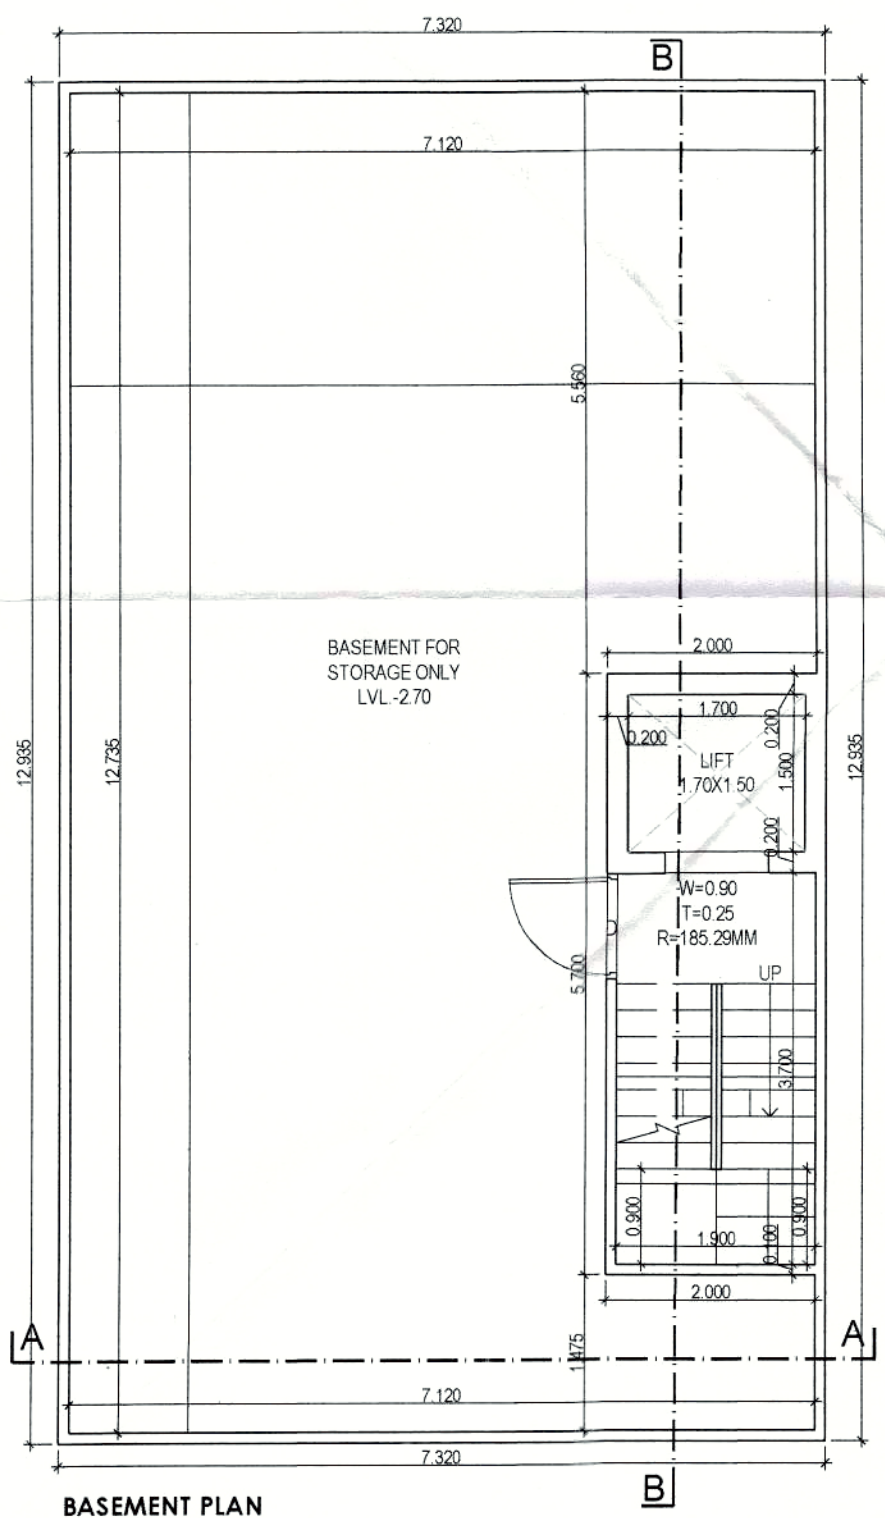


BASEMENT PLAN

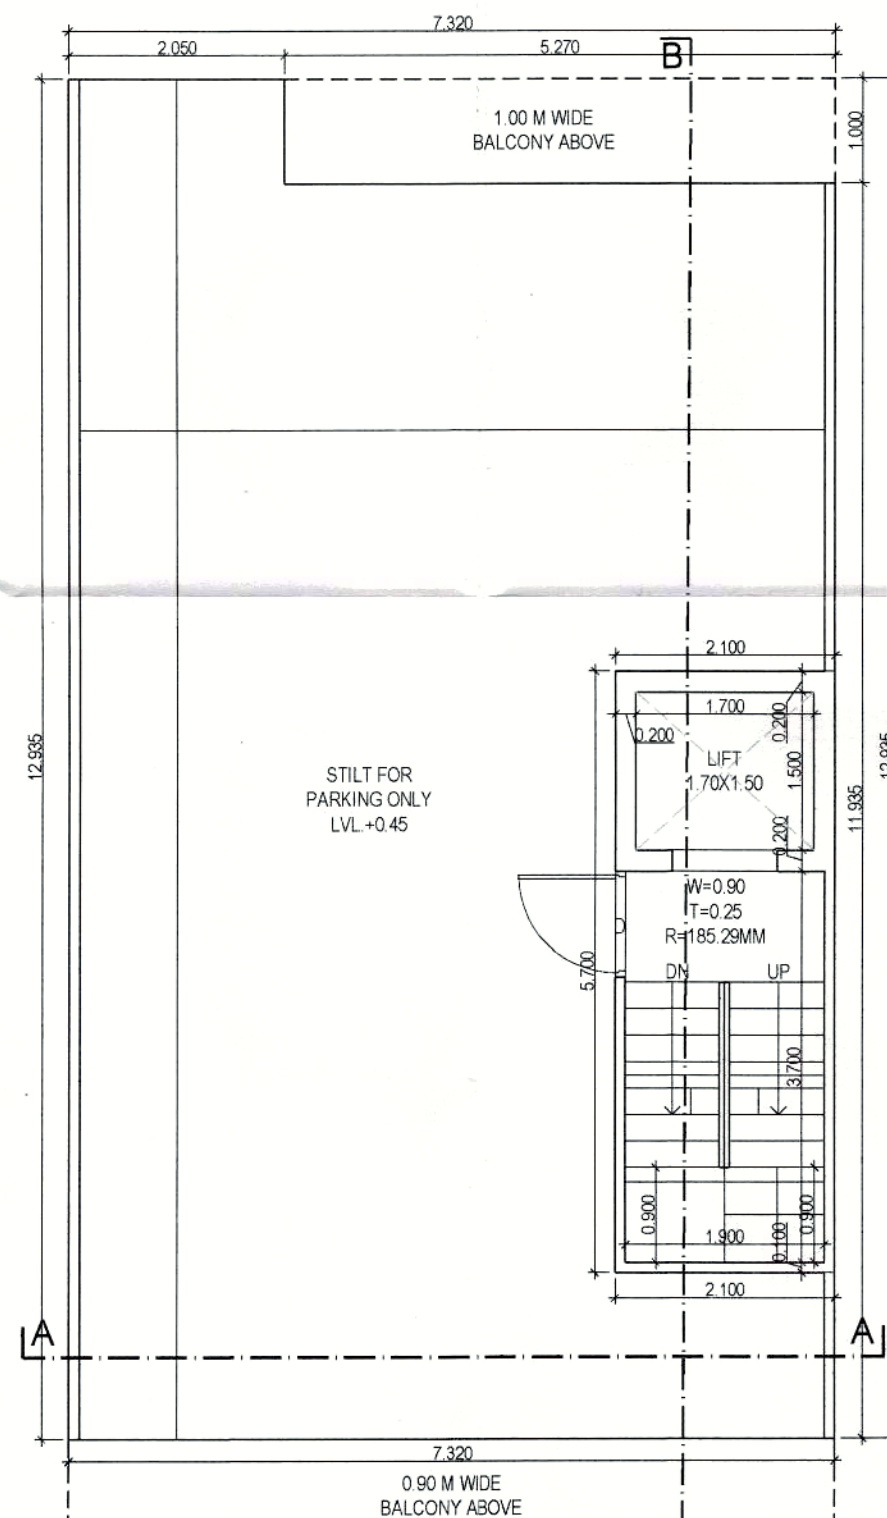


STILT/GROUND FLOOR PLAN

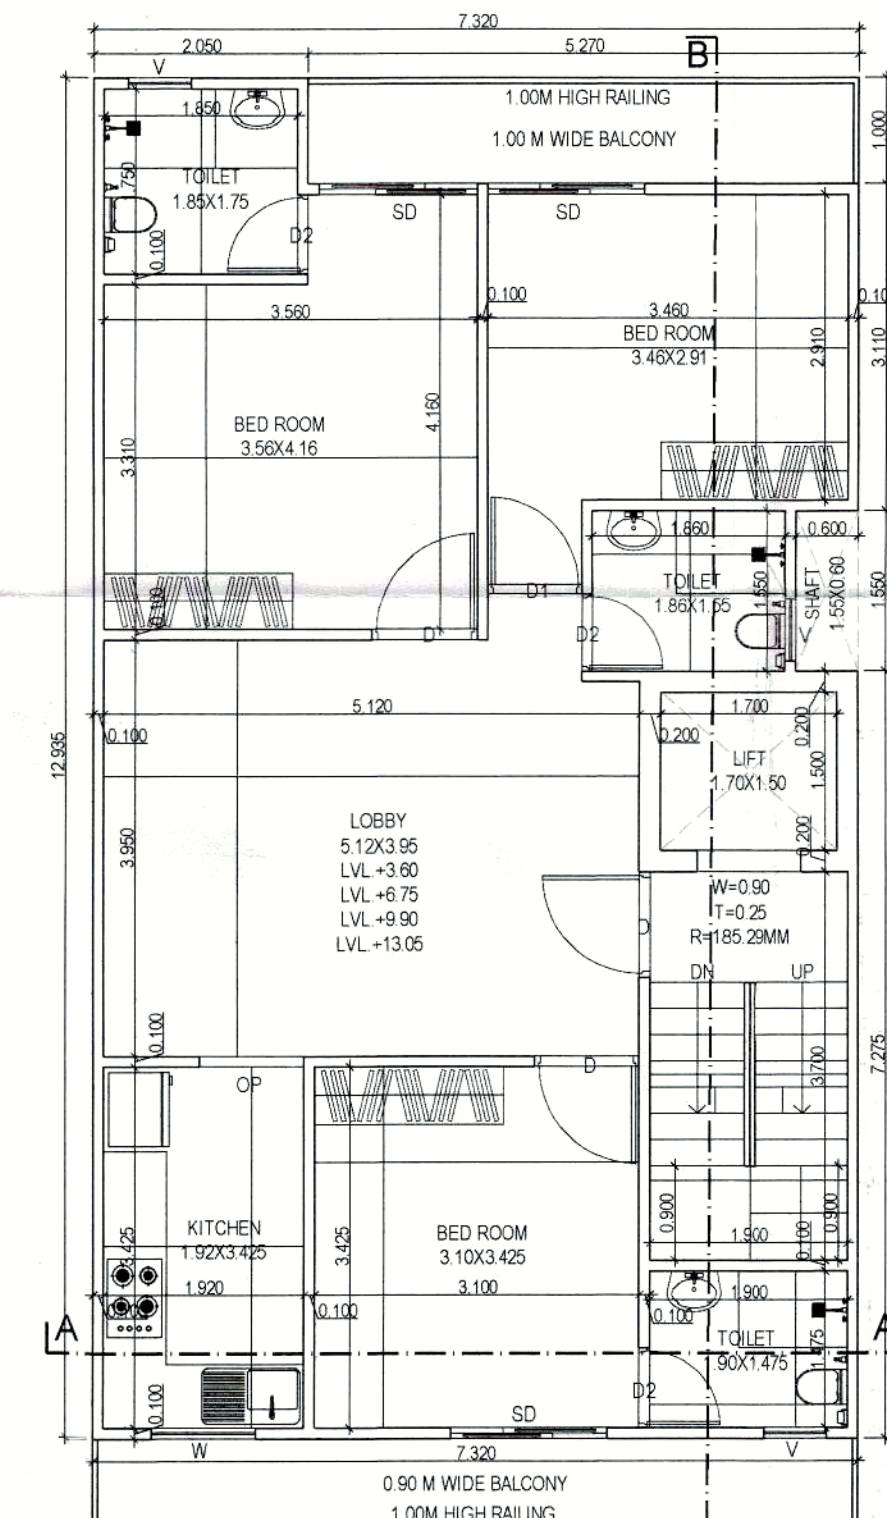

TYP. FLOOR PLAN
(FIRST TO FOURTH)

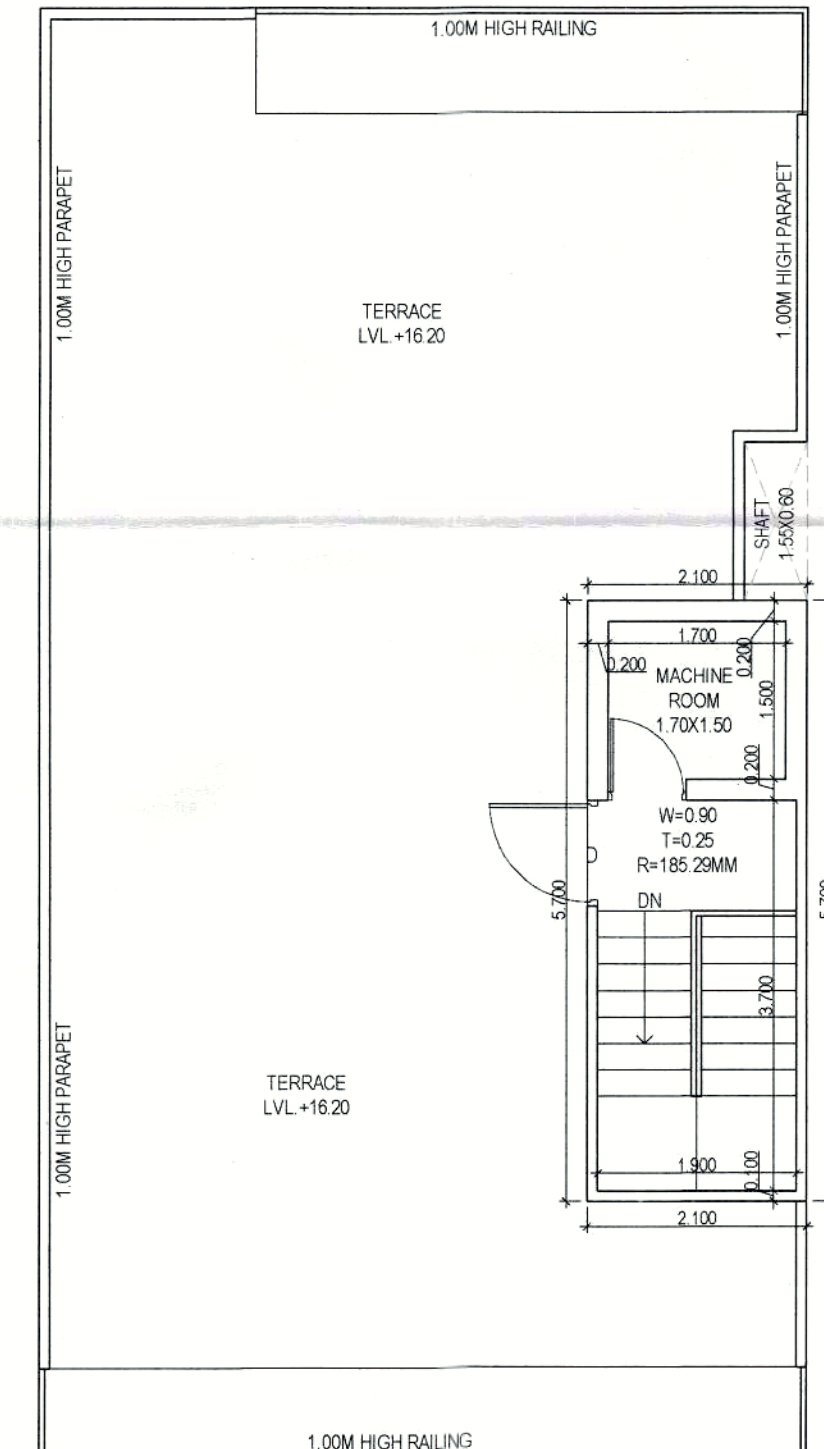

TERRACE PLAN

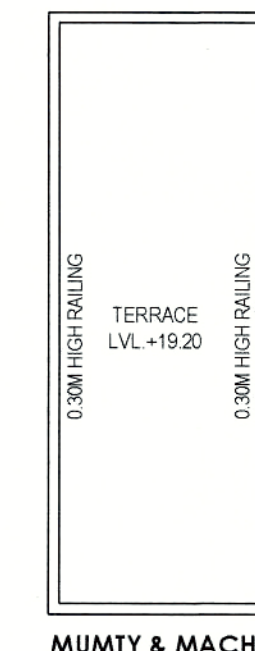

MUMTY & MACHINE
ROOM ROOF PLAN

TOTAL PLOT AREA = 7.32X17.00	124.440	SQMT.
PERM. F.A.R. @ 2.00%	248.880	SQMT.
TOTAL PERMISSIBLE FAR WITH PURCHASABLE @ 2.64%	328.522	SQMT.
PERMISSIBLE GROUND COVERAGE @ 75%	93.330	SQMT.
TOTAL BASEMENT AREA	94.684	

PROPOSED COVERED AREA ON BASEMENT FLOOR					
S. No.	COEFF.	WIDTH	LENGTH	NOS.	AREA IN SQMT.
A	1	7.320	12.935	1	94.684
TOTAL ADDITIONS (X)					
DEDUCTIONS					
1	5.270	1.000	1	5.270	
TOTAL DEDUCTIONS (Y)					
TOTAL GROUND COVERAGE AREA (X - Y)					
TOTAL AREA (X - Y)					

PROPOSED COVERED AREA ON FIRST FLOOR					
S. No.	COEFF.	WIDTH	LENGTH	NOS.	AREA IN SQMT.
A	1	7.320	12.935	1	94.684
TOTAL ADDITIONS (X)					
DEDUCTIONS					
1	5.270	1.000	1	5.270	
TOTAL DEDUCTIONS (Y)					
TOTAL GROUND COVERAGE AREA (X - Y)					
TOTAL AREA (X - Y)					

PROPOSED COVERED AREA ON SECOND FLOOR					
S. No.	COEFF.	WIDTH	LENGTH	NOS.	AREA IN SQMT.
A	1	7.320	12.935	1	94.684
TOTAL ADDITIONS (X)					
DEDUCTIONS					
1	5.270	1.000	1	5.270	
TOTAL DEDUCTIONS (Y)					
TOTAL GROUND COVERAGE AREA (X - Y)					
TOTAL AREA (X - Y)					


PROPOSED COVERED AREA ON THIRD FLOOR					
S. No.	COEFF.	WIDTH	LENGTH	NOS.	AREA IN SQMT.
A	1	7.320	12.935	1	94.684
TOTAL ADDITIONS (X)					
DEDUCTIONS					
1	5.270	1.000	1	5.270	
TOTAL DEDUCTIONS (Y)					
TOTAL GROUND COVERAGE AREA (X - Y)					
TOTAL AREA (X - Y)					

PROPOSED COVERED AREA ON FOURTH FLOOR					
S. No.	COEFF.	WIDTH	LENGTH	NOS.	AREA IN SQMT.
A	1	7.320	12.935	1	94.684
TOTAL ADDITIONS (X)					
DEDUCTIONS					
1	5.270	1.000	1	5.270	
TOTAL DEDUCTIONS (Y)					
TOTAL GROUND COVERAGE AREA (X - Y)					
TOTAL AREA (X - Y)					

PROPOSED LESS STAIRCASE & LIFT (NON FAR)					
S. No.	COEFF.	WIDTH	LENGTH	NOS.	AREA IN SQMT.
2	1	1.700	1.500	4	10.200
3	1	1.900	3.700	4	28.120
TOTAL AREA					
TOTAL AREA					

PROPOSED MUMTY AREA (NON FAR)					
S. No.	COEFF.	WIDTH	LENGTH	NOS.	AREA IN SQMT.
1	1	2.100	5.700	1	11.970
TOTAL MUMTY AREA					
TOTAL AREA					

TOTAL BUILTUP AREA (BASEMENT+STILT+TOTAL FAR-LESS STAIR & LIFT + MUMTY)	550.005	
---	---------	--

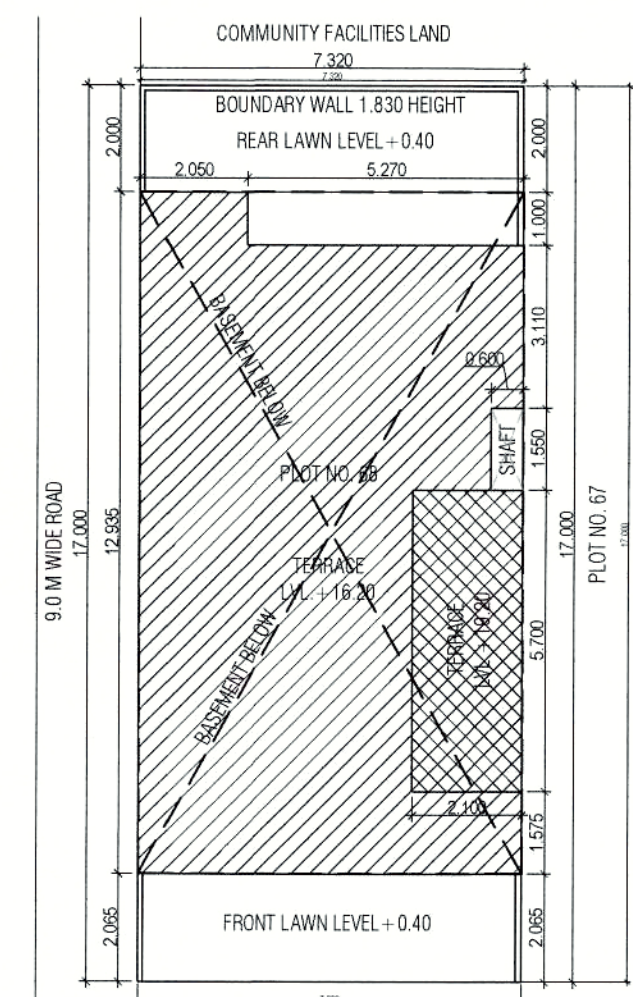

SITE PLAN

NOTE: - GATE & B WALL AS PER GOVT. STD. DESIGN

ROAD LEVEL = 0.00

Scale: 1:100

Scale: 1:50

Scale: 1:50

