

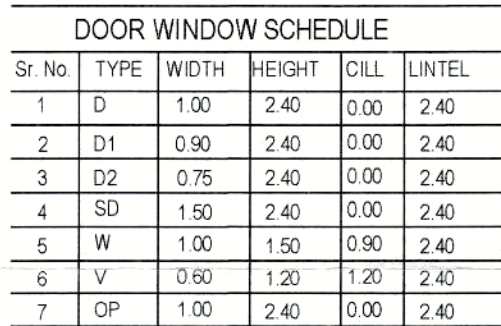
 


 

Sr. No	TYPE	WIDTH	HEIGHT	CILL	LINTEL
1	D	1.00	2.40	0.00	2.40
2	D1	0.90	2.40	0.00	2.40
3	D2	0.75	2.40	0.00	2.40
4	SD	1.50	2.40	0.00	2.40
5	W	1.00	1.50	0.90	2.40
6	V	0.60	1.20	1.20	2.40
7	OP	1.00	2.40	0.00	2.40

 

ROAD LEVEL ±00 NOTE :- GATE & B.WALL AS PER GOVT. STD. DESIGN SITE PLAN SCALE 1:100

PROJECT
PROPOSED BUILDING PLAN OF
RESIDENTIAL PLOT NO. 19 IN
VILLAGE - NAURANPUR, SECTOR-78,
TEH.-MANESAR, DISTT. - GURGAON
BELONGING TO - MR. SATPAL SINGH
S/o SISHRAM

ARCHITECT'S/SUPERVISOR SEAL & SIGNATURE	OWNER/AUTH SIGN.
--	---------------------




Naveen Sharma
Architecture/Supervisor
License No.: HOBPAS-REG-870/21-22

Scale : 1:5


SUBMISSION DRAWING
(PLOT NO. 19)

1 : 50

A-01

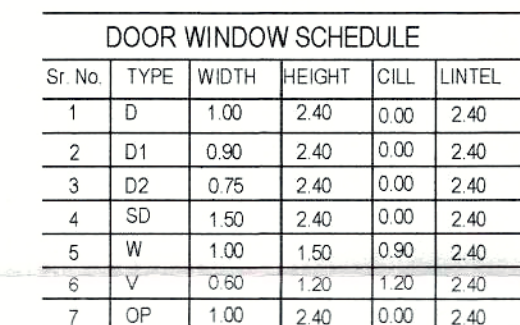 

TOTAL MUMTY AREA	=	11.970
TOTAL BUILTUP AREA (BASEMENT+STILT+TOTAL FAR+LESS STAIR & LIFT +MUMTY)	=	550.005

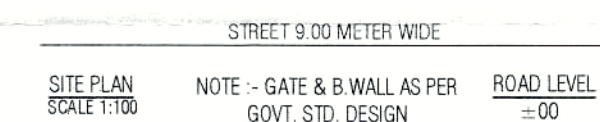

Sr No.	TYPE	WIDTH	HEIGHT	CILL	LINTEL
1	D	1.00	2.40	0.00	2.40
2	D1	0.90	2.40	0.00	2.40
3	D2	0.75	2.40	0.00	2.40
4	SD	1.50	2.40	0.00	2.40
5	W	1.00	1.50	0.90	2.40
6	V	0.60	1.20	1.20	2.40
7	OP	1.00	2.40	0.00	2.40




PROJECT
**PROPOSED BUILDING PLAN OF
RESIDENTIAL PLOT NO. 20 IN
VILLAGE - NAURANPUT, SECTOR-78,
TEH.-MANESAR, DISTT. - GURGAON
BELONGING TO - MR. SATPAL S/o
SISHRAM**

ARCHITECT'S/SUPERVISOR SEAL & SIGNATURE	OWNER/AUTH SIGN
--	--------------------



Naveen Sharma
Architecture/Supervisor
License No.: HOBPAS-REG-67021-22

Scale : 1 : 5


SUBMISSION DRAWING
(PLOT NO. 20)

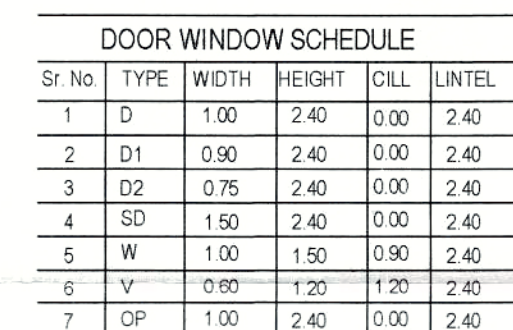

Sr. No.	TYPE	WIDTH	HEIGHT	CILL	LINTEL
1	D	1.00	2.40	0.00	2.40
2	D1	0.90	2.40	0.00	2.40
3	D2	0.75	2.40	0.00	2.40
4	SD	1.50	2.40	0.00	2.40
5	W	1.00	1.50	0.90	2.40
6	V	0.60	1.20	1.20	2.40
7	OP	1.00	2.40	0.00	2.40

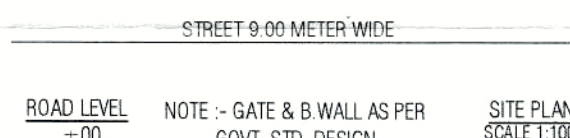

TOTAL BUILTUP AREA (BASEMENT+STILT+TOTAL FAR+LESS STAIR & LIFT +MUMTY)	=	550.00
--	---	--------

 ARCHITECT'S/SUPERVISOR SEAL & SIGNATURE	OWNER/AUTH. SIGN.
 Naveen Sharma Architecture/Supervisor License No.: HOBPAS-REG-67021-22	

Scale :	1 : 50
Drawing Title:- SUBMISSION DRAWING (PLOT NO. 21)	Drawing No:- A-01