

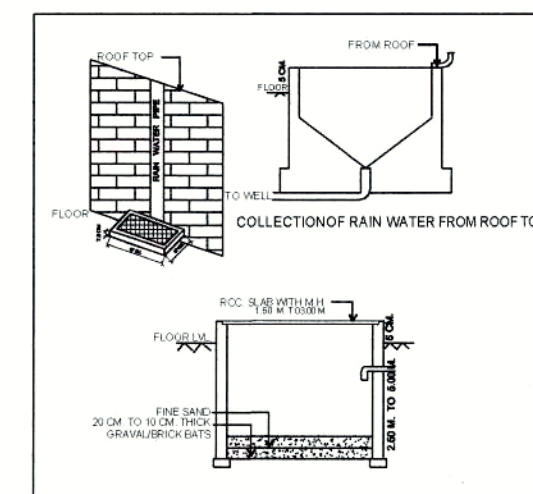
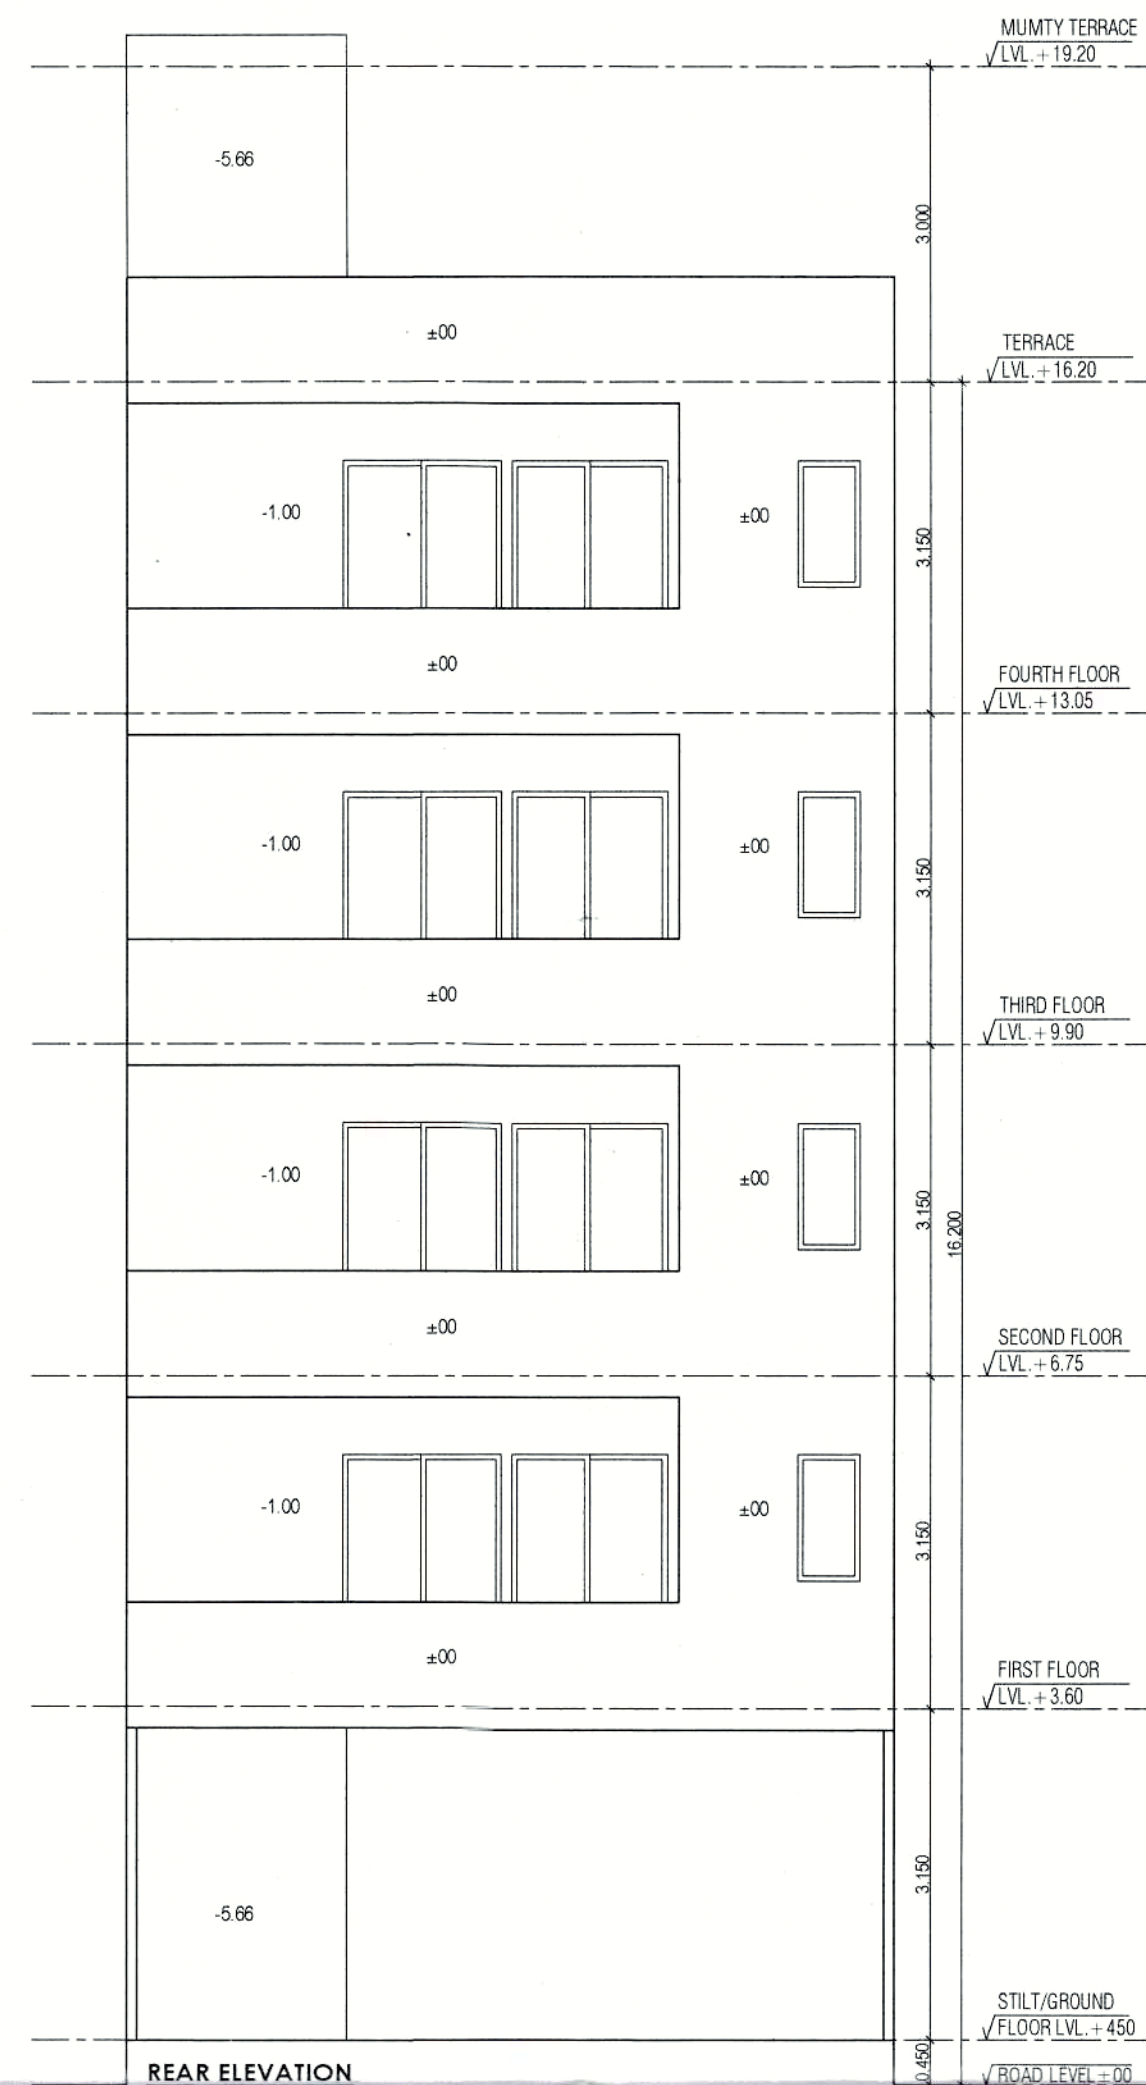
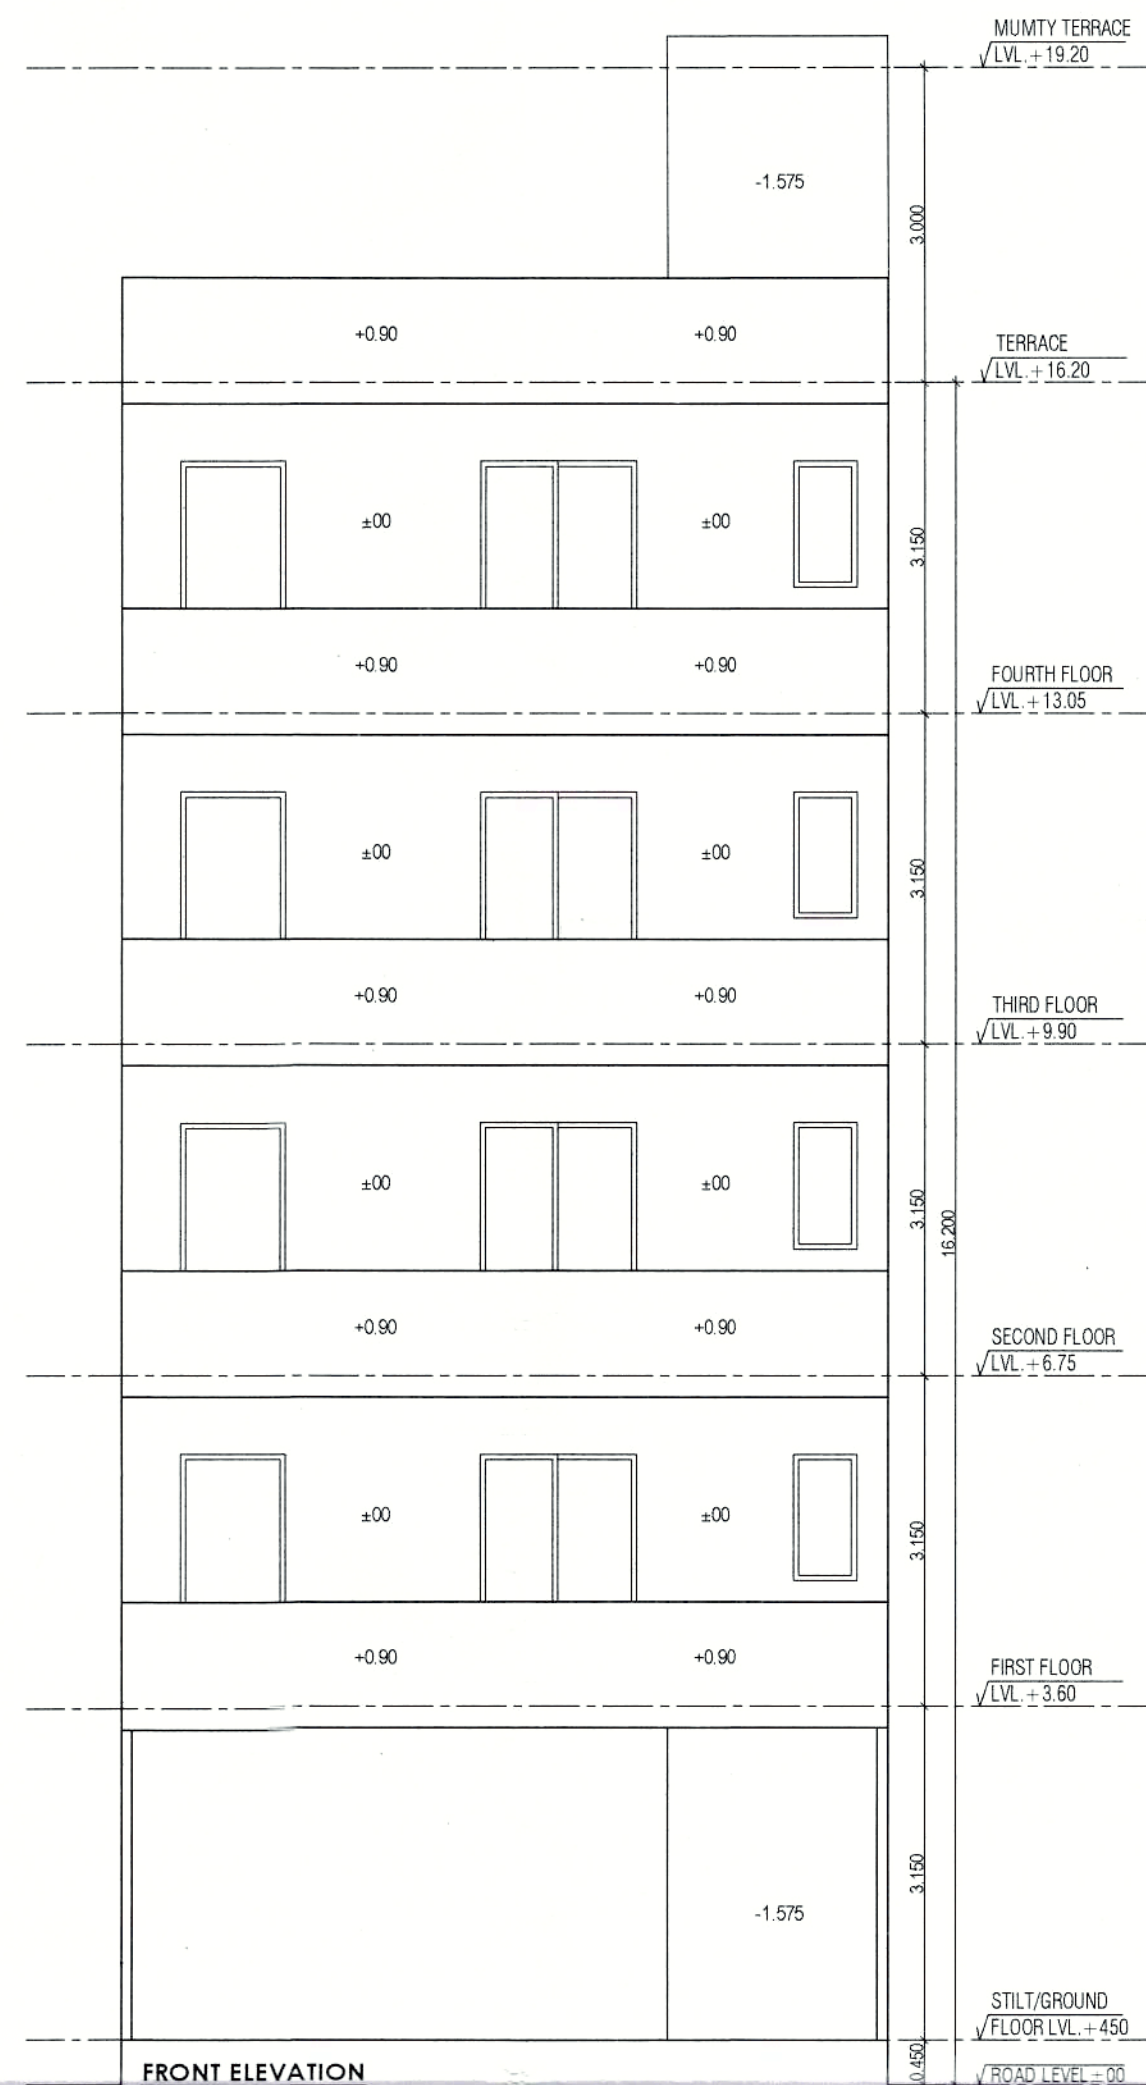
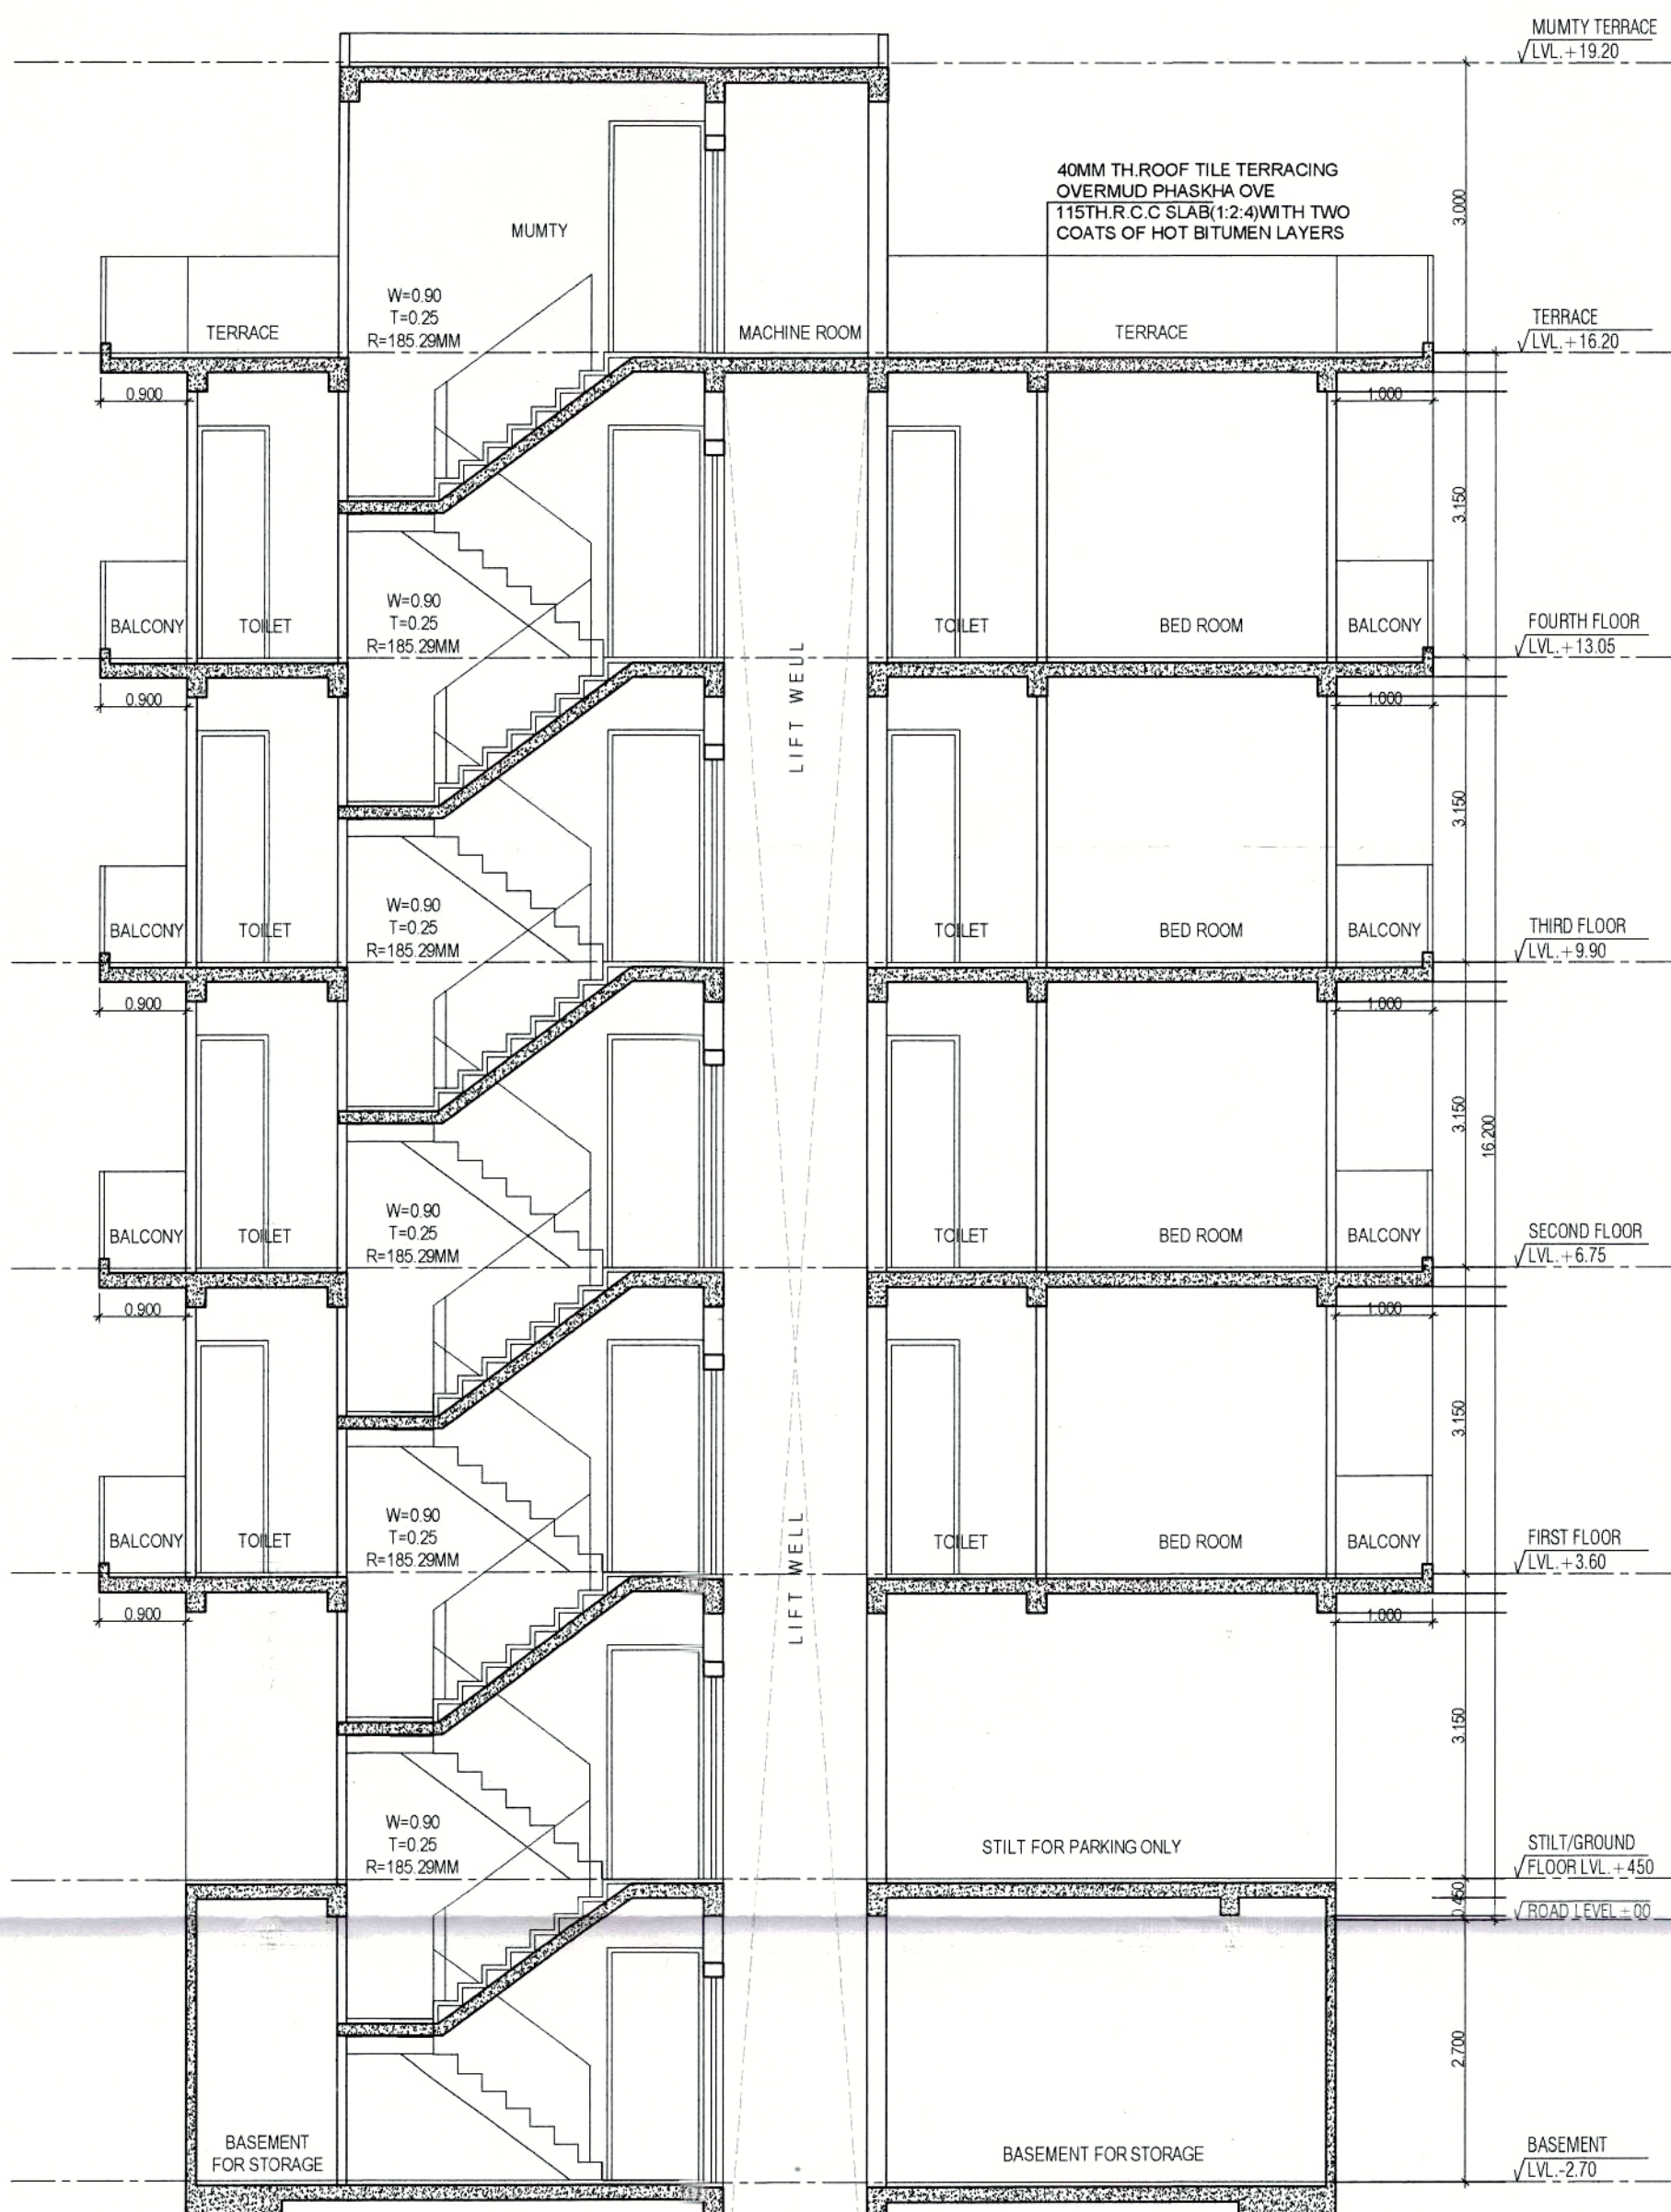
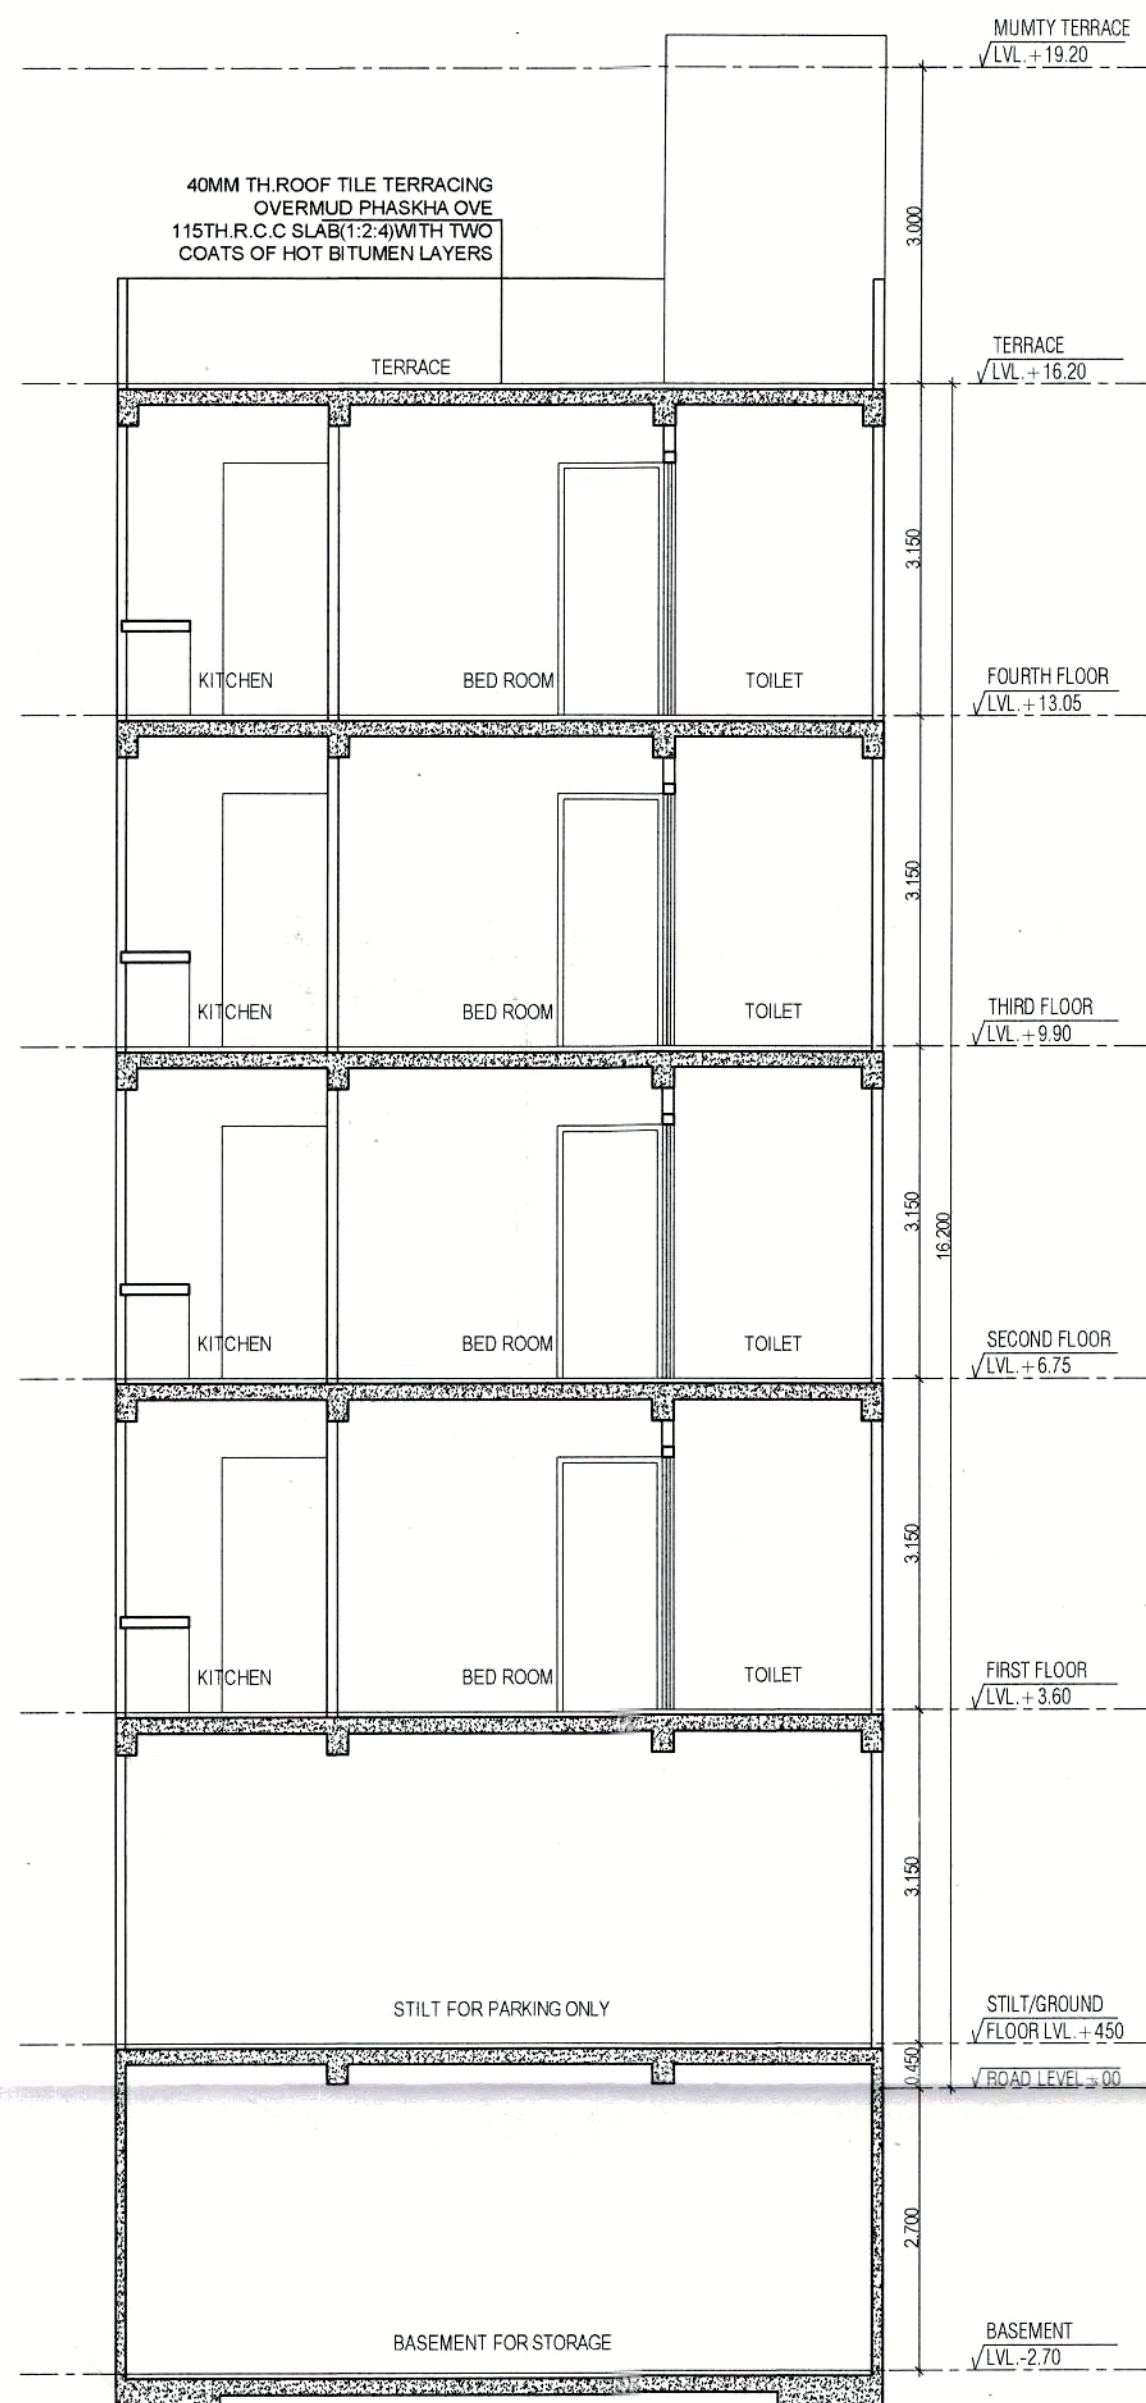
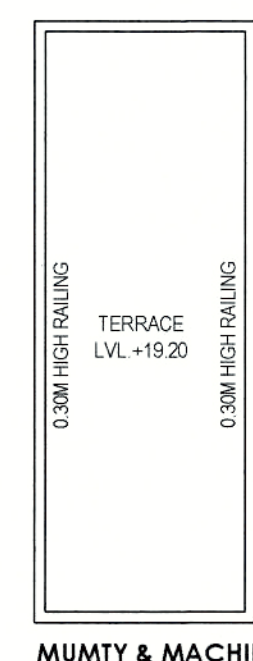
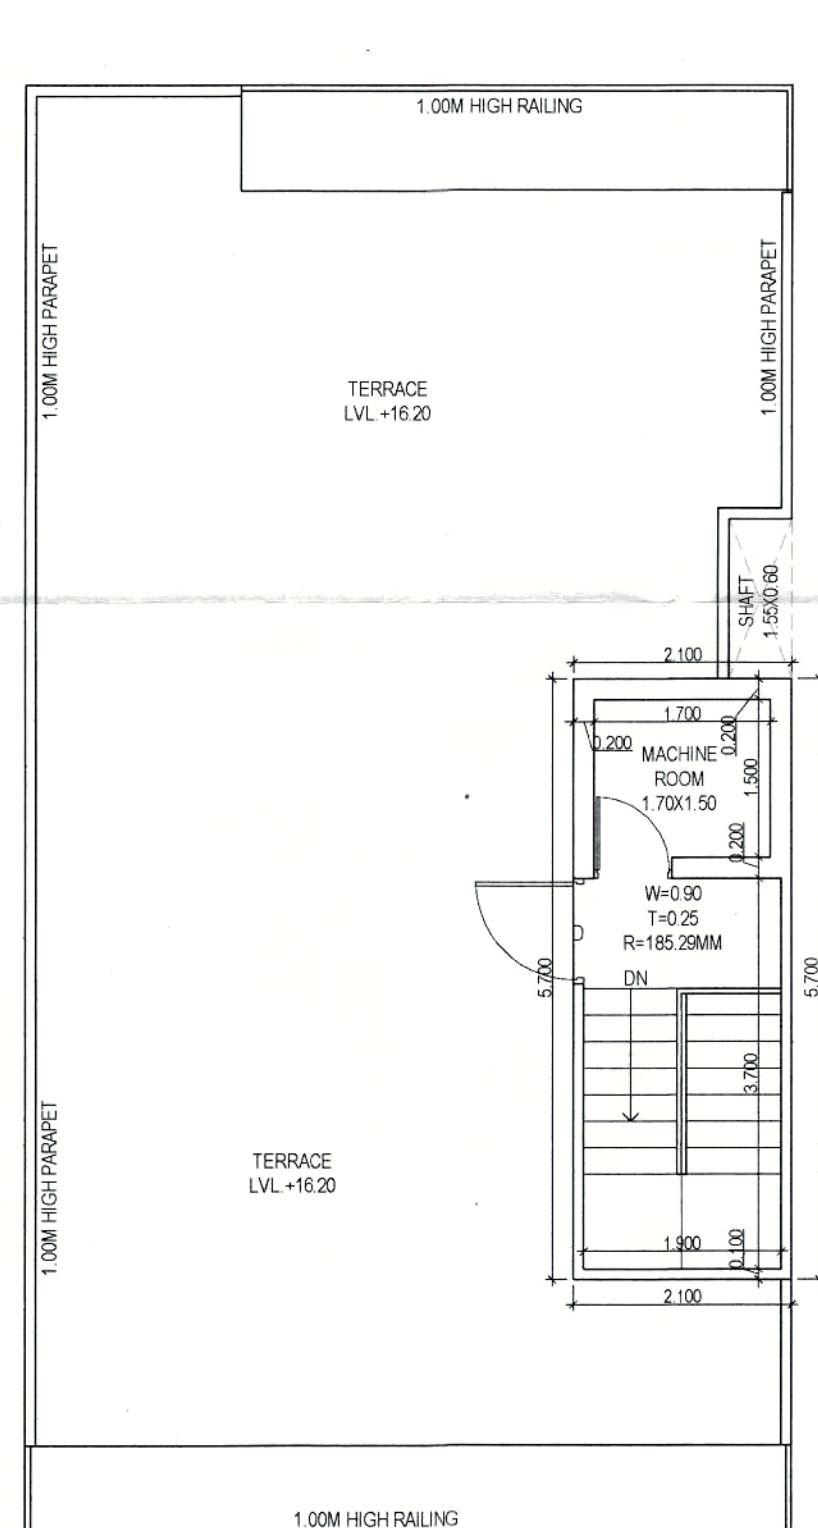
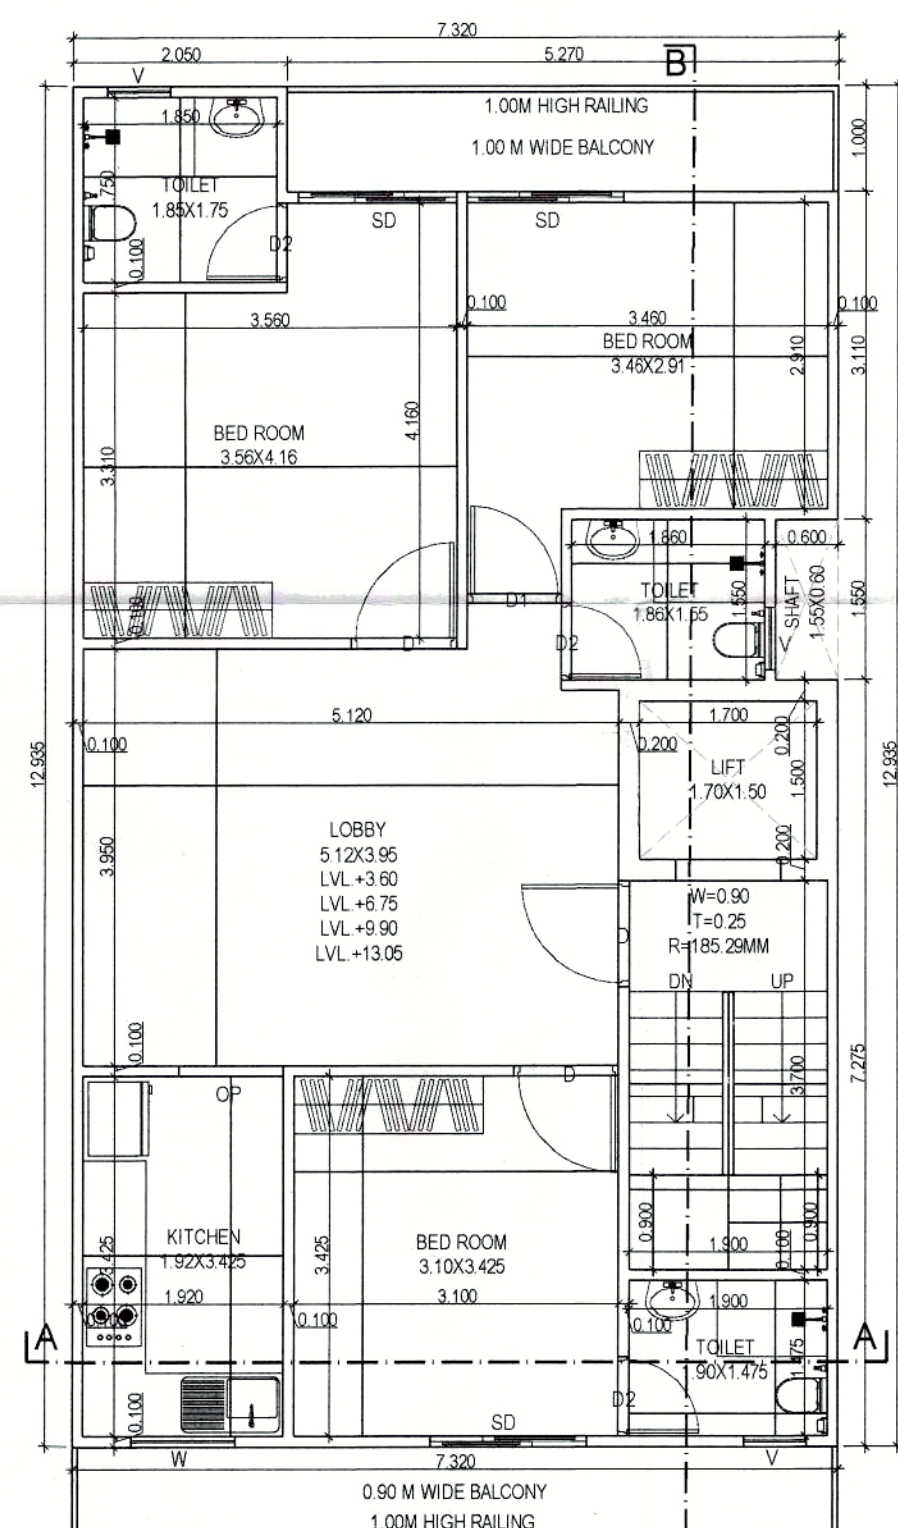


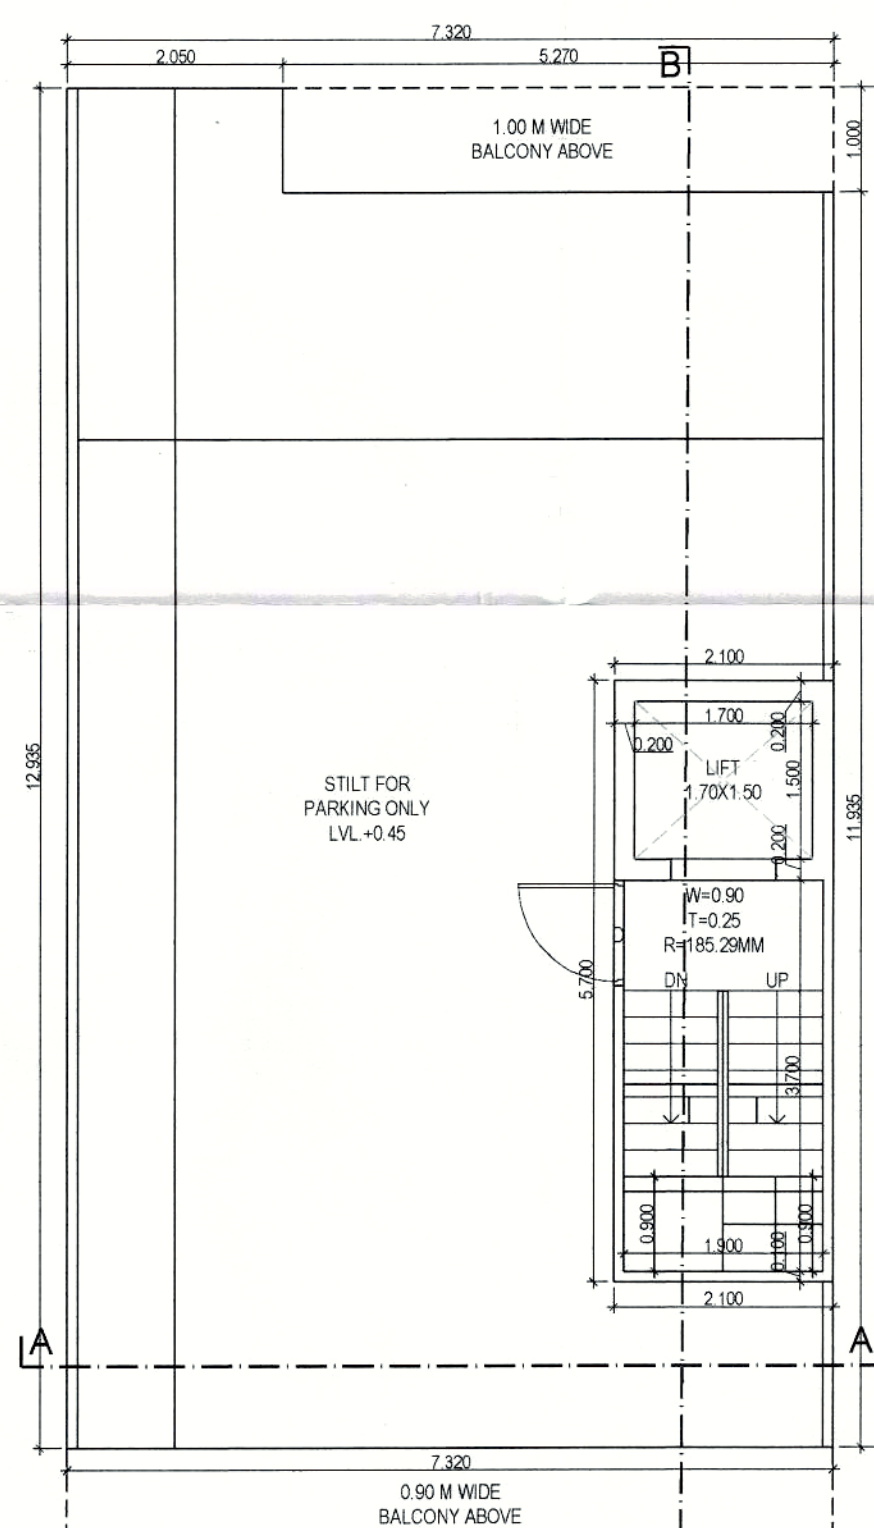

DOOR WINDOW SCHEDULE

Sr	No	TYPE	WIDTH	HEIGHT	CILL	LINTEL
1	D	1.00	2.40	0.00	2.40	
2	D1	0.90	2.40	0.00	2.40	
3	D2	0.75	2.40	0.00	2.40	
4	SD	1.50	2.40	0.00	2.40	
5	W	1.00	1.50	0.90	2.40	
6	V	0.60	1.20	1.20	2.40	
7	OP	1.00	2.40	0.00	2.40	

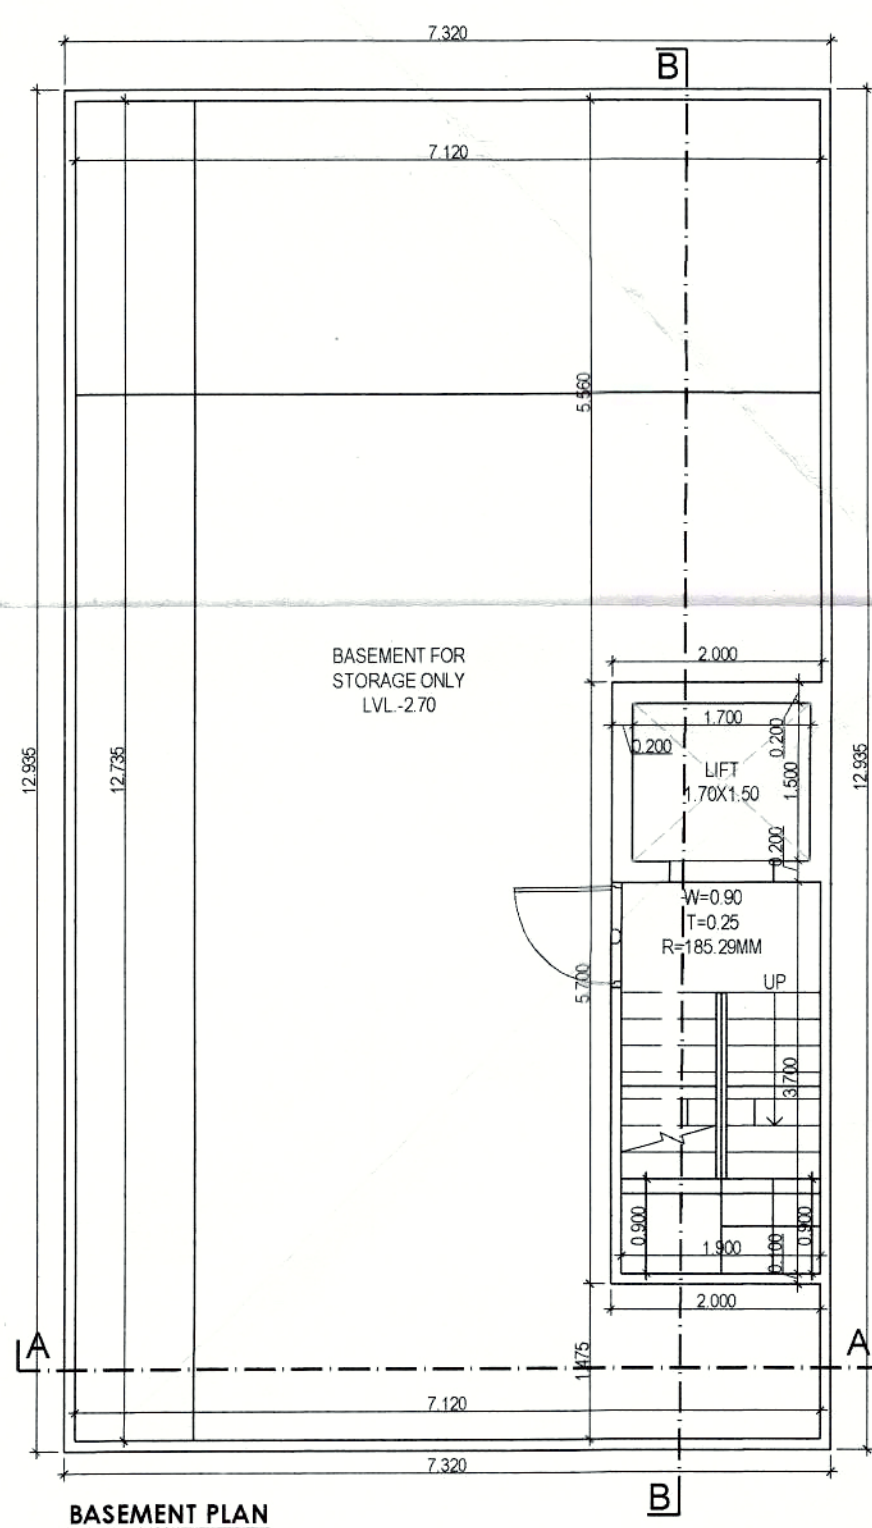

TOTAL PLOT AREA = 7.32X12.85	124.440	SQMT.
PERM. F.A.R. @ 2.00%	248.880	SQMT.
TOTAL PERMISSIBLE FAR WITH PURCHASABLE @ 2.64%	328.522	SQMT.
PERMISSIBLE GROUND COVERAGE @ 75%	93.330	SQMT.
TOTAL BASEMENT AREA	94.684	

PROPOSED COVERED AREA ON BASEMENT FLOOR					
S. No.	COEFF.	WIDTH	LENGTH	NOS.	AREA IN SQMT.
ADDITIONS					
A	1	7.320	12.935	1	94.684
TOTAL ADDITIONS (X)					
DEDUCTIONS					
1	1	5.270	1.000	1	5.270
TOTAL DEDUCTIONS (Y)					
TOTAL GROUND COVERAGE AREA (X - Y)					
94.684					

PROPOSED GROUND FLOOR (F.A.R.)					
S. No.	COEFF.	WIDTH	LENGTH	NOS.	AREA IN SQMT.
ADDITIONS					
FS	1	2.180	5.700	1	11.970
TOTAL ADDITIONS					
11.970					
PROPOSED STILT AREA (A1 - B1)					
77.444					


PROPOSED COVERED AREA ON FIRST FLOOR					
S. No.	COEFF.	WIDTH	LENGTH	NOS.	AREA IN SQMT.
ADDITIONS					
A	1	7.320	12.935	1	94.684
TOTAL ADDITIONS (X)					
DEDUCTIONS					
1	1	5.270	1.000	1	5.270
2	1	0.600	1.550	1	0.930
3	1	1.700	1.500	1	2.550
4	1	1.900	3.700	1	7.030
TOTAL DEDUCTIONS (Y)					
15.780					
TOTAL AREA (X - Y)					
78.904					

PROPOSED COVERED AREA ON SECOND FLOOR					
S. No.	COEFF.	WIDTH	LENGTH	NOS.	AREA IN SQMT.
ADDITIONS					
A	1	7.320	12.935	1	94.684
TOTAL ADDITIONS (X)					
DEDUCTIONS					
1	1	5.270	1.000	1	5.270
2	1	0.600	1.550	1	0.930
3	1	1.700	1.500	1	2.550
4	1	1.900	3.700	1	7.030
TOTAL DEDUCTIONS (Y)					
15.780					
TOTAL AREA (X - Y)					
78.904					

PROPOSED COVERED AREA ON THIRD FLOOR					
S. No.	COEFF.	WIDTH	LENGTH	NOS.	AREA IN SQMT.
ADDITIONS					
A	1	7.320	12.935	1	94.684
TOTAL ADDITIONS (X)					
DEDUCTIONS					
1	1	5.270	1.000	1	5.270
2	1	0.600	1.550	1	0.930
3	1	1.700	1.500	1	2.550
4	1	1.900	3.700	1	7.030
TOTAL DEDUCTIONS (Y)					
15.780					
TOTAL AREA (X - Y)					
78.904					

PROPOSED COVERED AREA ON FOURTH FLOOR					
S. No.	COEFF.	WIDTH	LENGTH	NOS.	AREA IN SQMT.
ADDITIONS					
A	1	7.320	12.935	1	94.684
TOTAL ADDITIONS (X)					
DEDUCTIONS					
1	1	5.270	1.000	1	5.270
2	1	0.600	1.550	1	0.930
3	1	1.700	1.500	1	2.550
4	1	1.900	3.700	1	7.030
TOTAL DEDUCTIONS (Y)					
15.780					
TOTAL AREA (X - Y)					
78.904					

PROPOSED MUMTY AREA (NON FAR)					
S. No.	COEFF.	WIDTH	LENGTH	NOS.	AREA IN SQMT.
ADDITIONS					
1	1	2.100	5.700	1	11.970
TOTAL ADDITIONS					
11.970					
TOTAL BUILTUP AREA (BASEMENT+STILT+TOTAL FAR+LESS STAIR & LIFT+MUMTY)					
550.005					

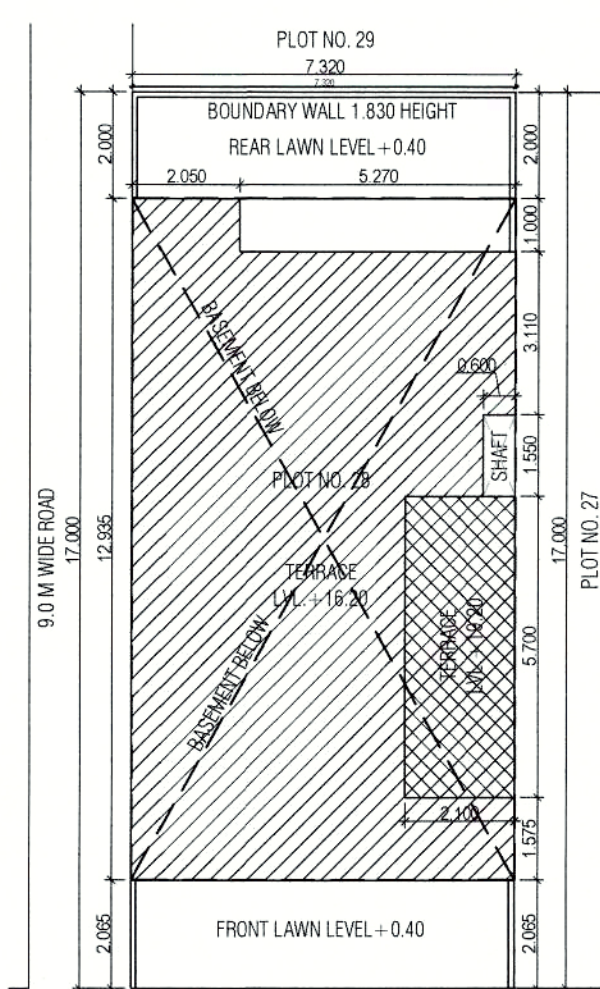

PROPOSED BUILDING PLAN OF RESIDENTIAL PLOT NO. 28 IN VILLAGE - NAURANPUR, SECTOR-78, TEH.-MANESAR, DISTT. - GURGAON BELONGING TO - MR. SATPAL SINGH S/O SISHRAM

ARCHITECT'S/SUPERVISOR SEAL & SIGNATURE


OWNER/AUTH. SIGN.

Navin Sharma
Navin Sharma
Architect/Supervisor
License No. HSBAS-REG-6702-22


Scale : **1:50**

Drawing Title:- **SUBMISSION DRAWING (PLOT NO. 28)**

Drawing No:- **A-01**

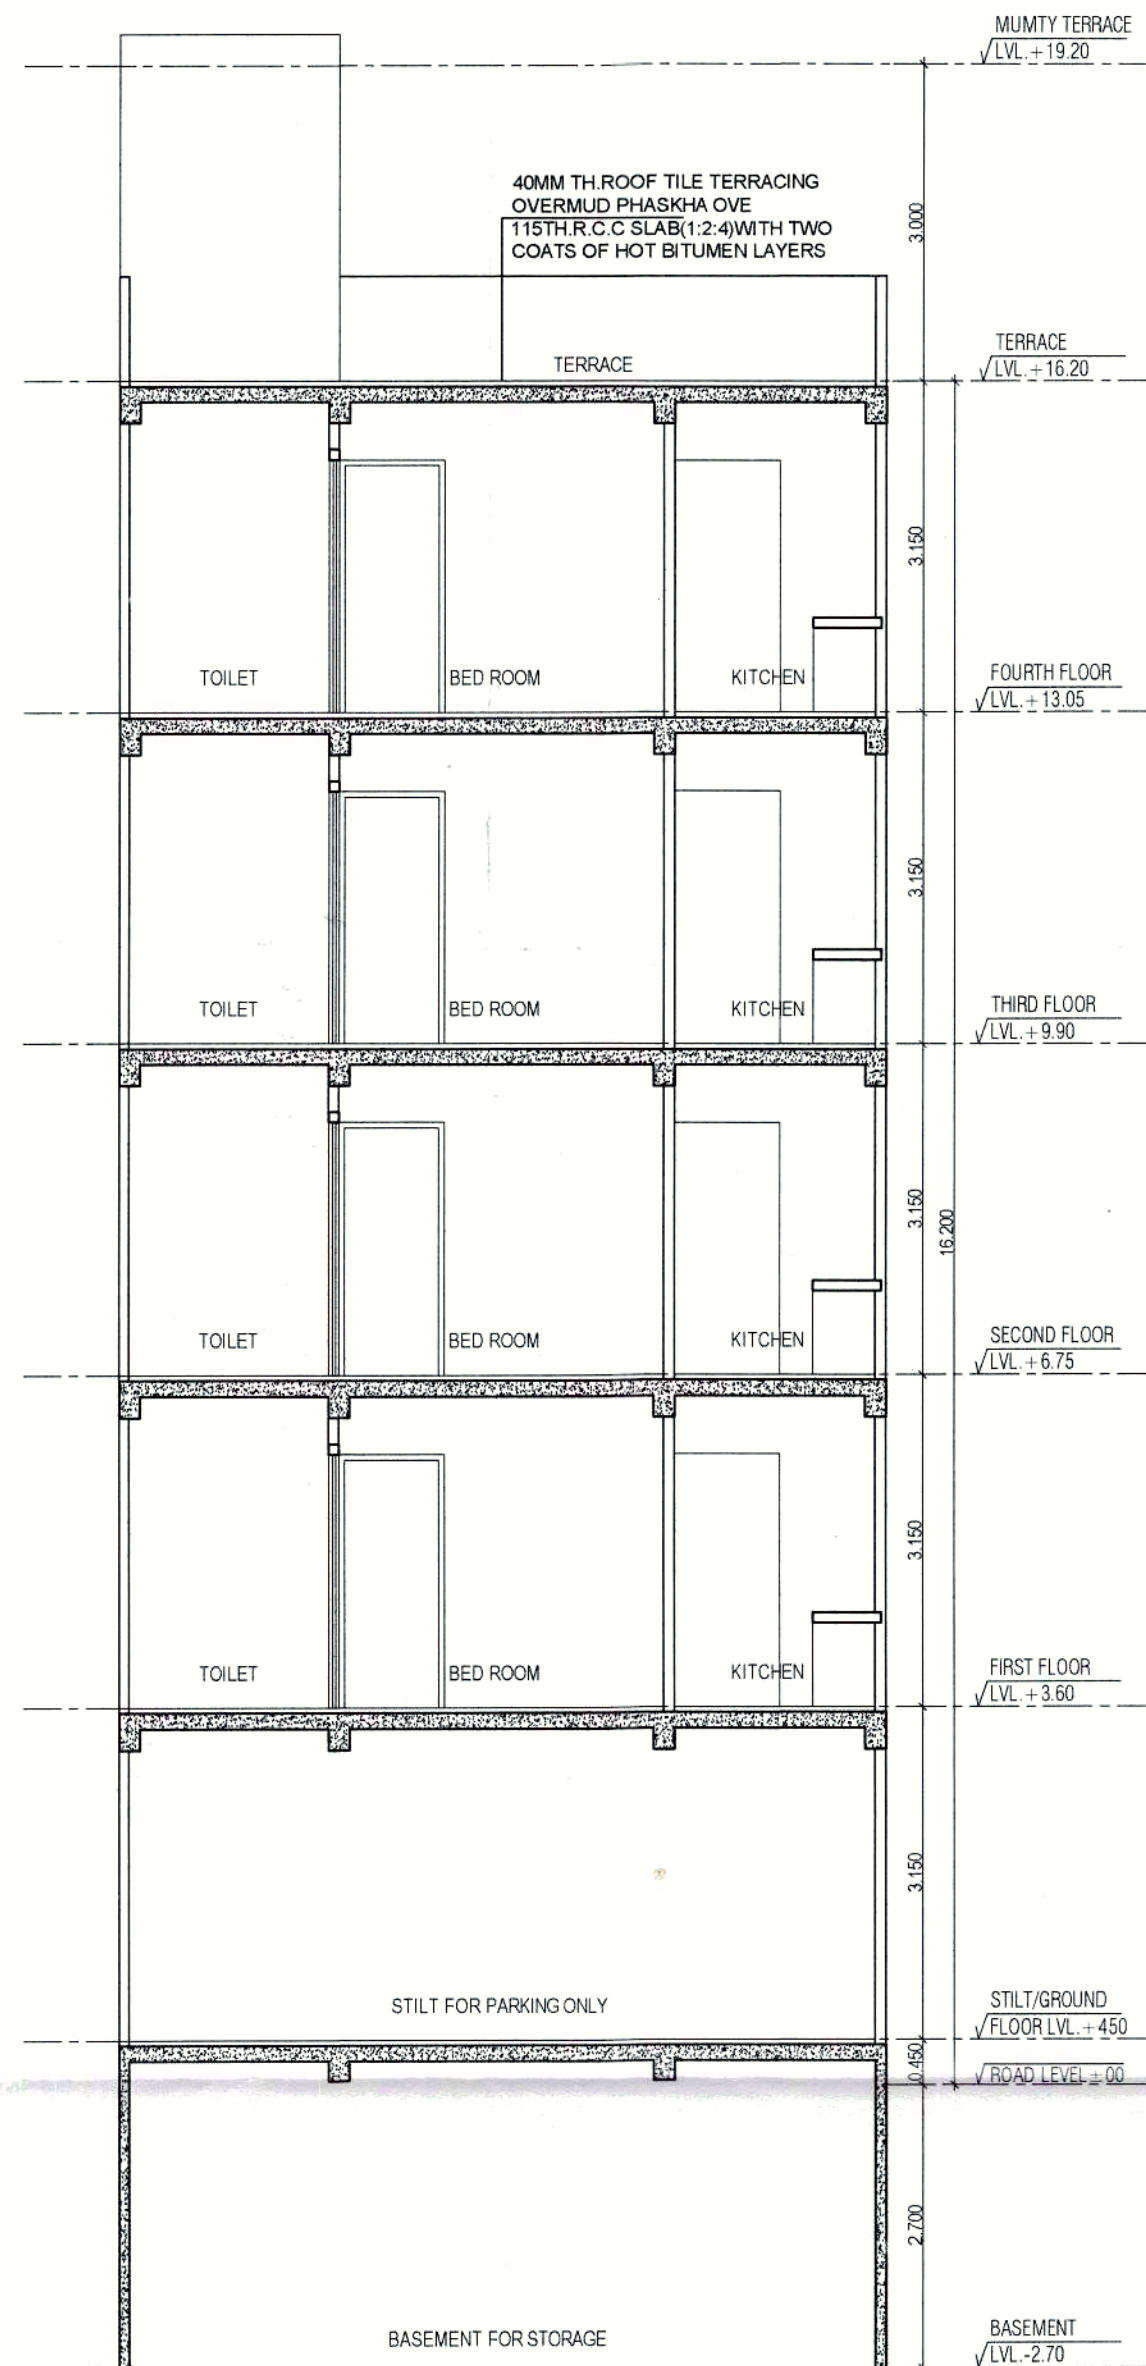


SECTION A-A

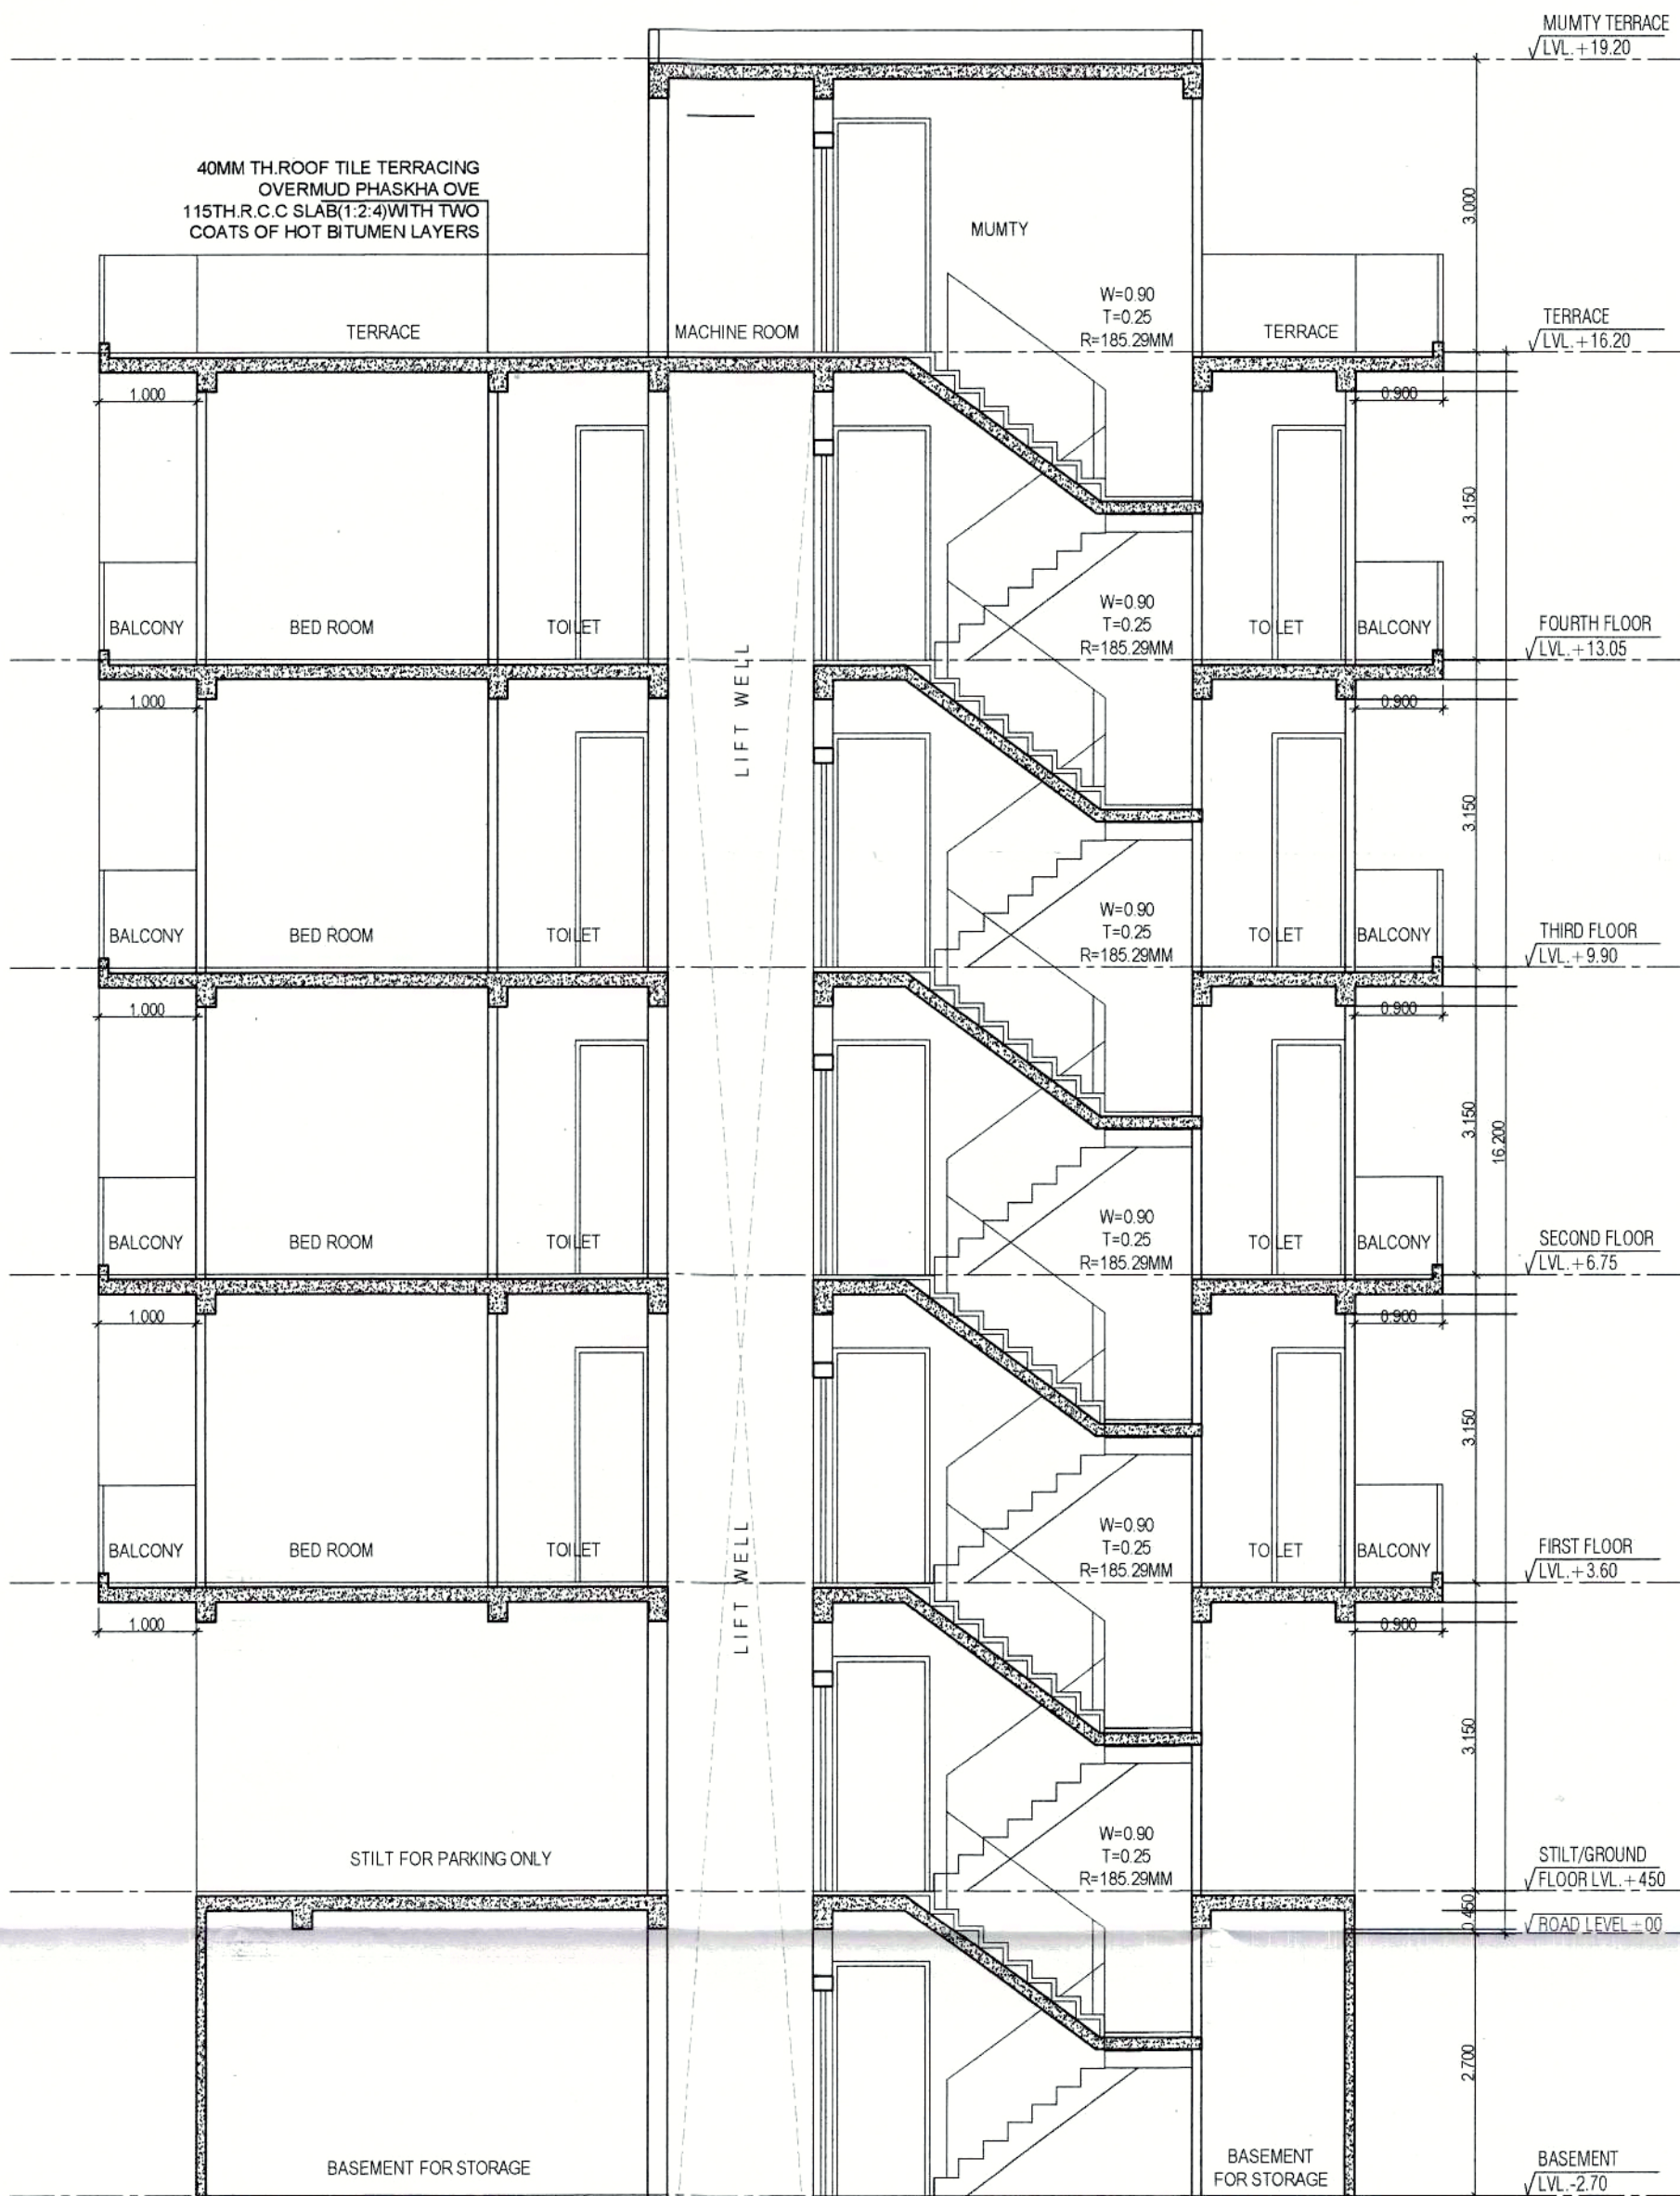


SECTION B-B




FRONT ELEVATION

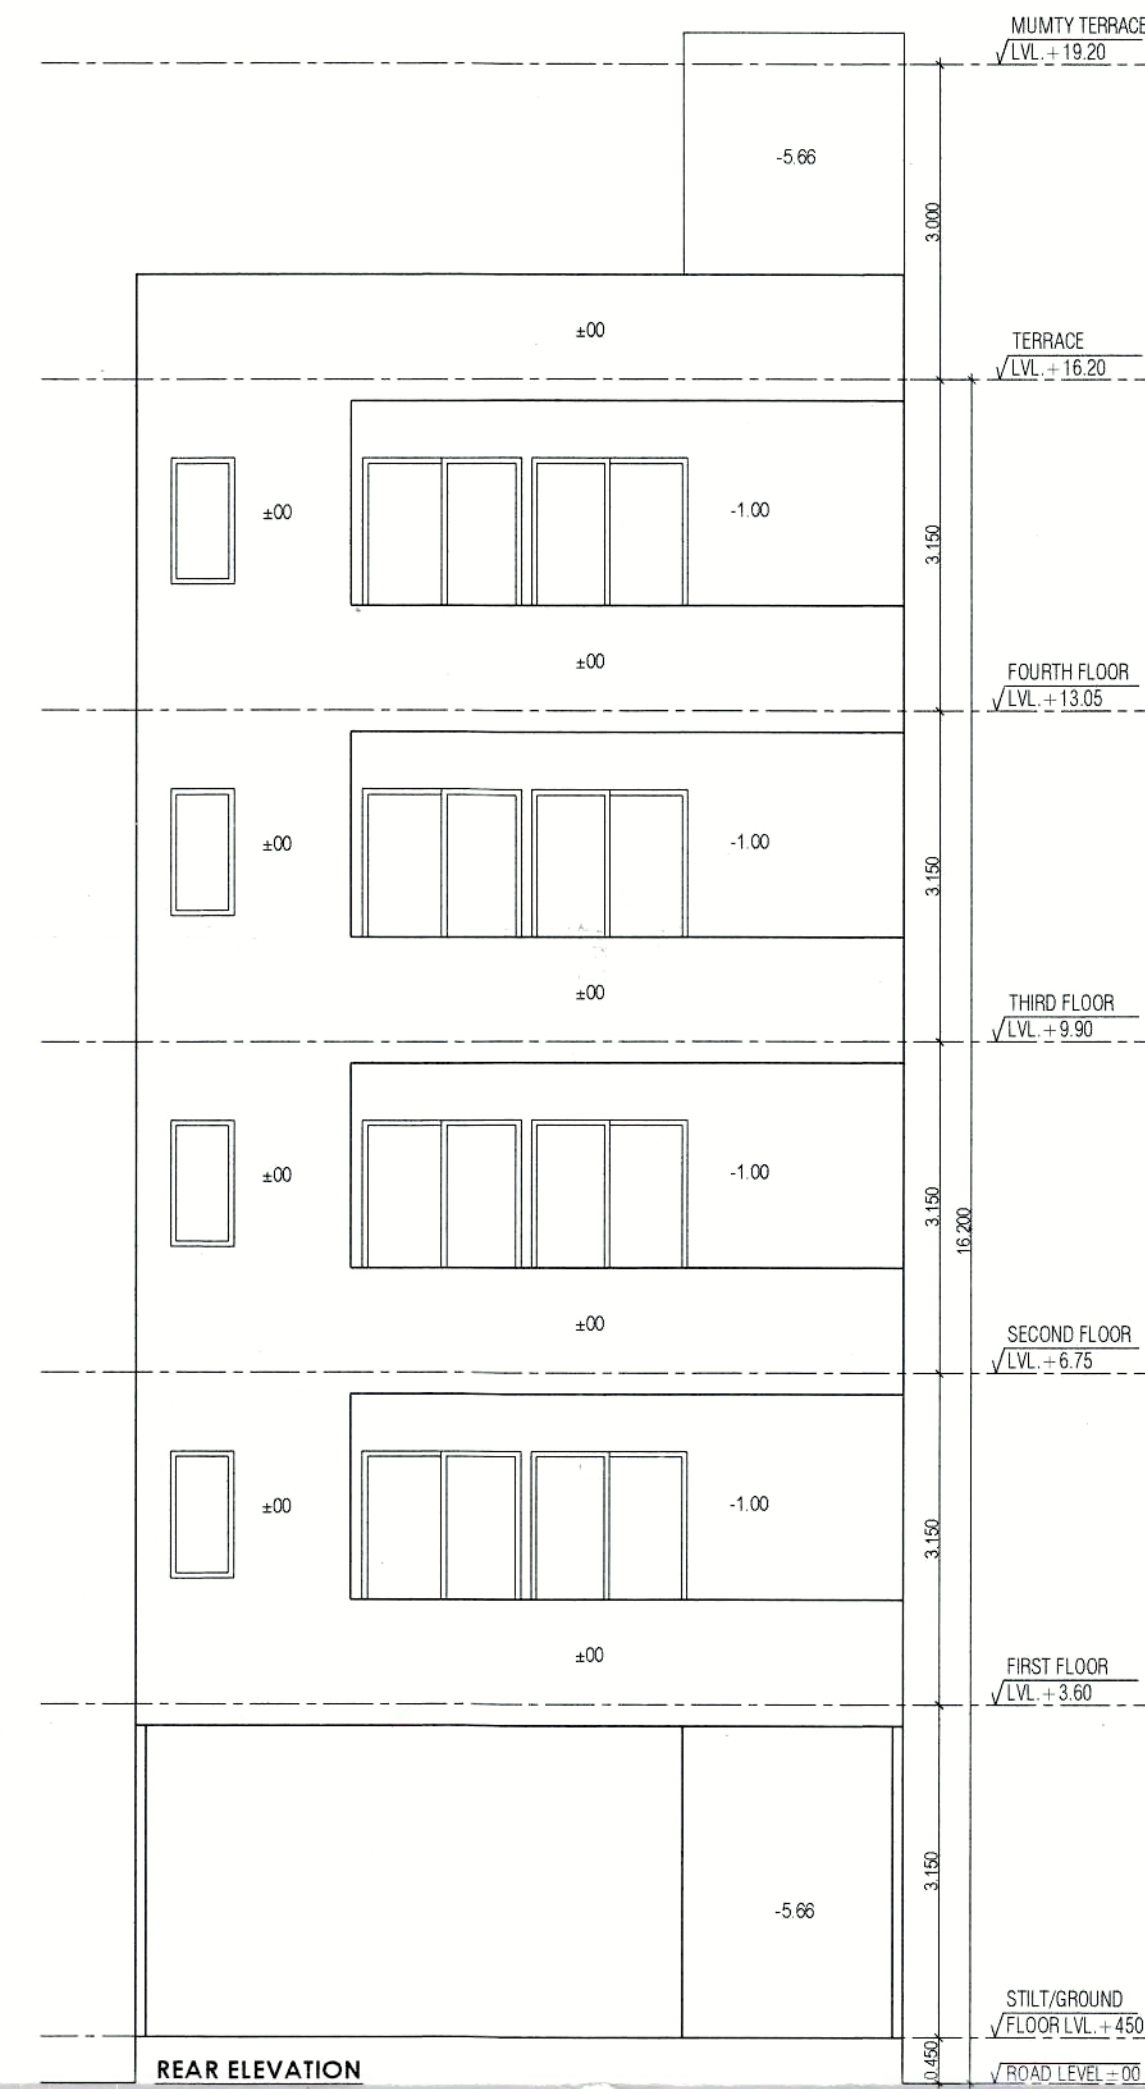


REAR ELEVATION

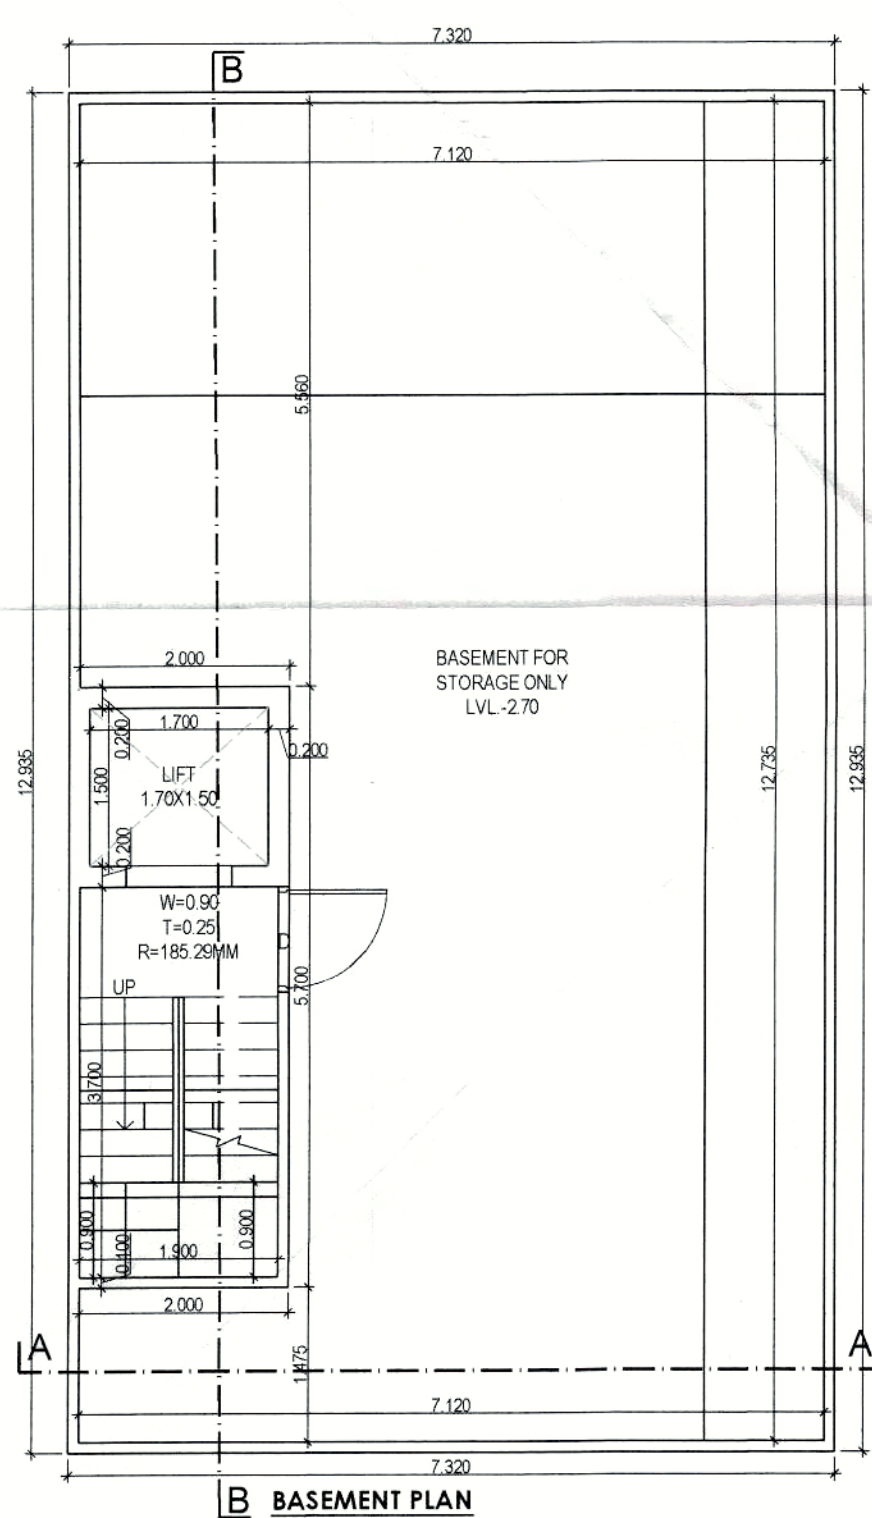


BASEMENT PLAN

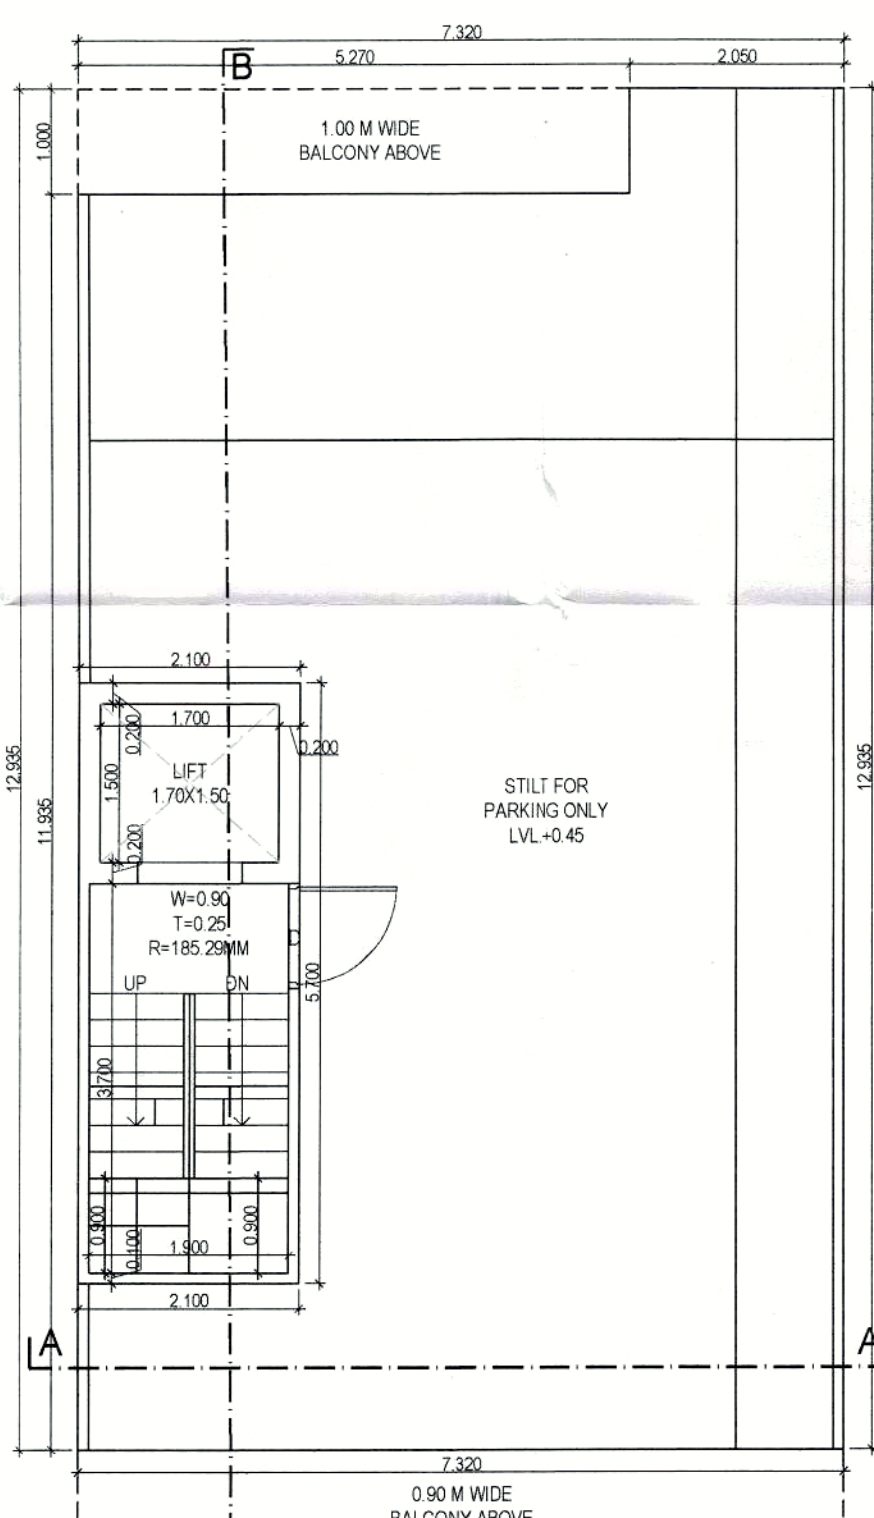


STILT/GROUND FLOOR PLAN

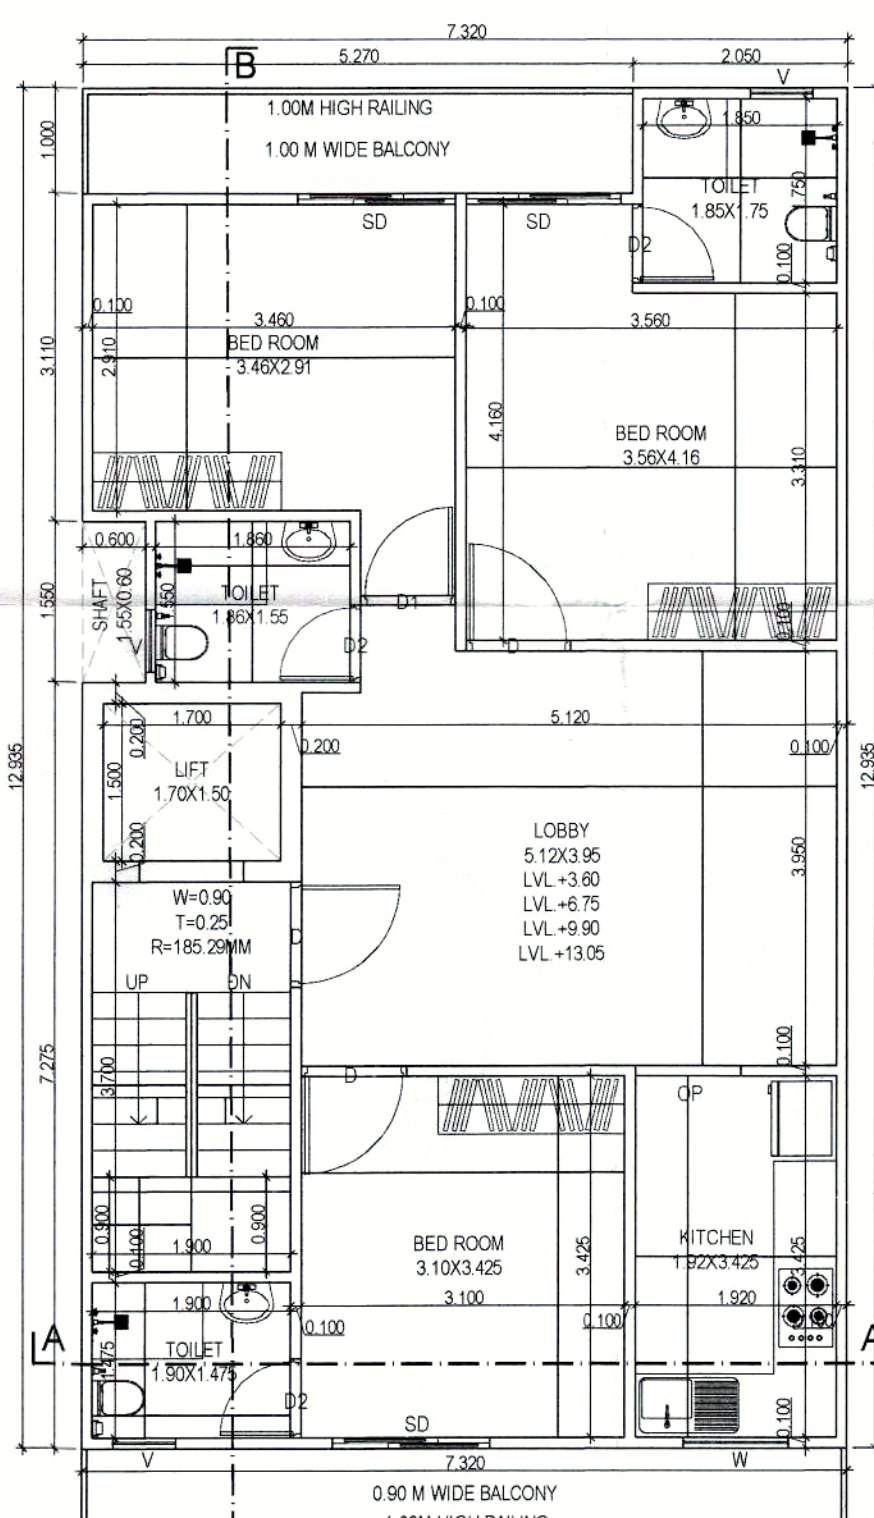

TYP. FLOOR PLAN
(FIRST TO FOURTH)

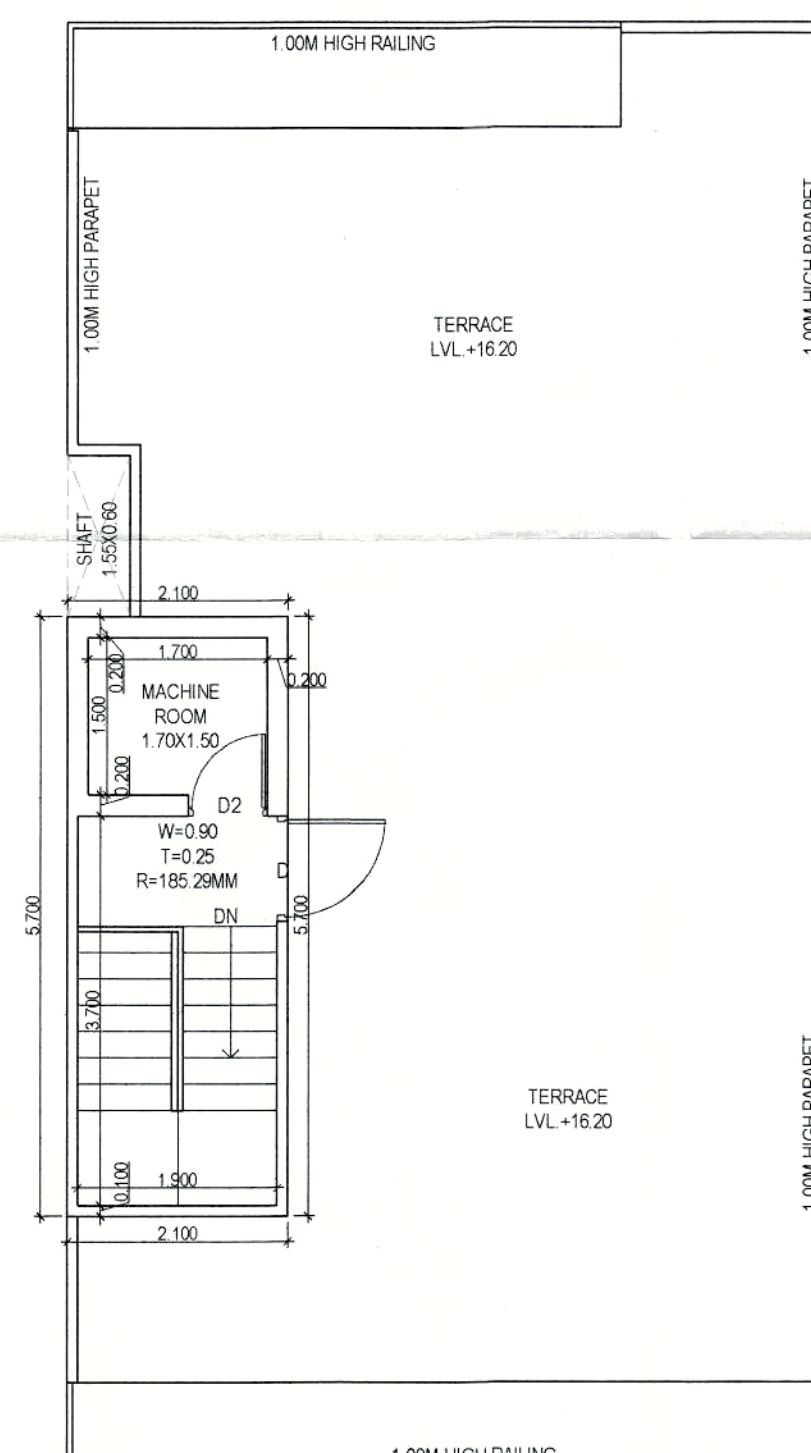

TERRACE PLAN

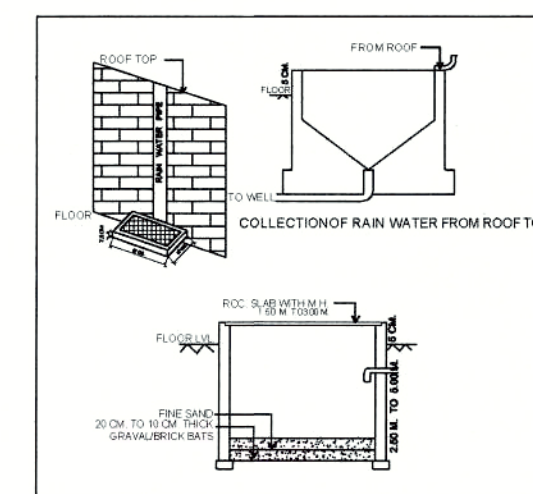

DOOR WINDOW SCHEDULE					
Sr. No.	TYPE	WIDTH	HEIGHT	CILL	LINTEL
1	D	1.00	2.40	0.00	2.40
2	D1	0.90	2.40	0.00	2.40
3	D2	0.75	2.40	0.00	2.40
4	SD	1.50	2.40	0.00	2.40
5	W	1.00	1.50	0.90	2.40
6	V	0.60	1.20	1.20	2.40
7	OP	1.00	2.40	0.00	2.40

MUMTY & MACHINE
ROOM ROOF PLAN

TOTAL PLOT AREA = 7.32X17.00	124.440	SQMT.
PERM. F.A.R. @ 2.00%	248.880	SQMT.
TOTAL PERMISSIBLE FAR WITH PURCHASABLE @ 2.64%	328.522	SQMT.
PERMISSIBLE GROUND COVERAGE @ 75%	93.330	SQMT.

PROPOSED COVERED AREA ON BASEMENT FLOOR					
S. No.	COEFF.	WIDTH	LENGTH	NOS.	AREA IN SQMT.
A	1	7.320	12.935	1	94.684
TOTAL BASEMENT AREA					94.684

PROPOSED GROUND COVERAGE AREA					
ADDITIONS					
A	1	7.320	12.935	1	94.684
TOTAL ADDITIONS (X)					94.684
DEDUCTIONS					
1	1	5.270	1.000	1	5.270
TOTAL DEDUCTIONS (Y)					5.270
TOTAL GROUND COVERAGE AREA (X - Y)					89.414

PROPOSED GROUND FLOOR (F.A.R.)					
ADDITIONS					
F1	1	2.100	5.700	1	11.970
TOTAL ADDITIONS					11.970
PROPOSED STILT AREA (A1 - B1)					77.444

PROPOSED COVERED AREA ON FIRST FLOOR					
ADDITIONS					
A	1	7.320	12.935	1	94.684
TOTAL ADDITIONS (X)					94.684
DEDUCTIONS					
1	1	5.270	1.000	1	5.270
2	1	0.600	1.550	1	0.930
3	1	1.300	1.500	1	1.950
4	1	1.300	3.700	1	7.030
TOTAL DEDUCTIONS (Y)					15.180
TOTAL AREA (X - Y)					78.904

PROPOSED COVERED AREA ON SECOND FLOOR					
SAME AS FIRST FLOOR					
TOTAL AREA (X - Y)					
78.904					

PROPOSED COVERED AREA ON THIRD FLOOR					
SAME AS FIRST FLOOR					
TOTAL AREA (X - Y)					
78.904					


PROPOSED COVERED AREA ON FOURTH FLOOR					
SAME AS FIRST FLOOR					
TOTAL AREA (X - Y)					
78.904					

TOTAL PROPOSED FAR ON ALL FLOOR					
327.587					

PROPOSED LESS STAIRCASE & LIFT (NON FAR)					
2	1	1.700	1.500	4	10.200
3	1	1.300	3.700	4	28.120
TOTAL AREA					38.320

PROPOSED MUMTY AREA (NON FAR)					
1	1	2.100	5.700	1	11.970
TOTAL MUMTY AREA					11.970

TOTAL BUILTUP AREA (BASEMENT+STILT+TOTAL FAR+LESS STAIR & LIFT+MUMTY)					
550.005					

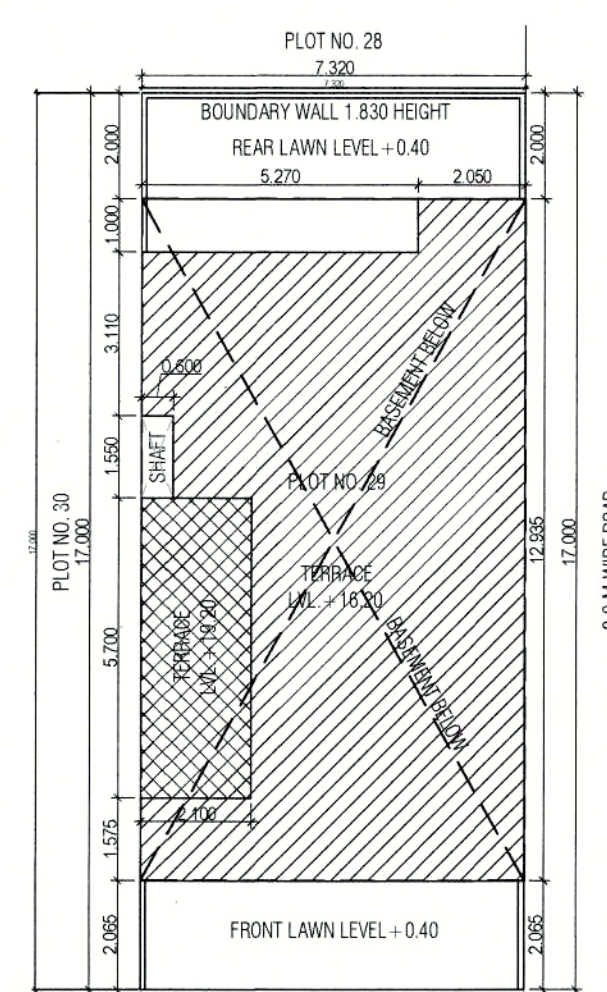


NOTE :- GATE & B. WALL AS PER GOVT. STD. DESIGN


PROJECT
PROPOSED BUILDING PLAN OF RESIDENTIAL PLOT NO. 29 IN VILLAGE - NAURANPUR, SECTOR-78, TEH.-MANESAR, DISTT. - GURGAON BELONGING TO - MR. SATPAL SINGH S/O SISHRAM

ARCHITECT/SUPERVISOR
SEAL & SIGNATURE
Navin Sharma
Navin Sharma
Architect/Supervisor
License No. H08PAS-REG-67021-22


Scale : 1 : 50
Drawing Title:- SUBMISSION DRAWING (PLOT NO. 29)
Drawing No:- A-01

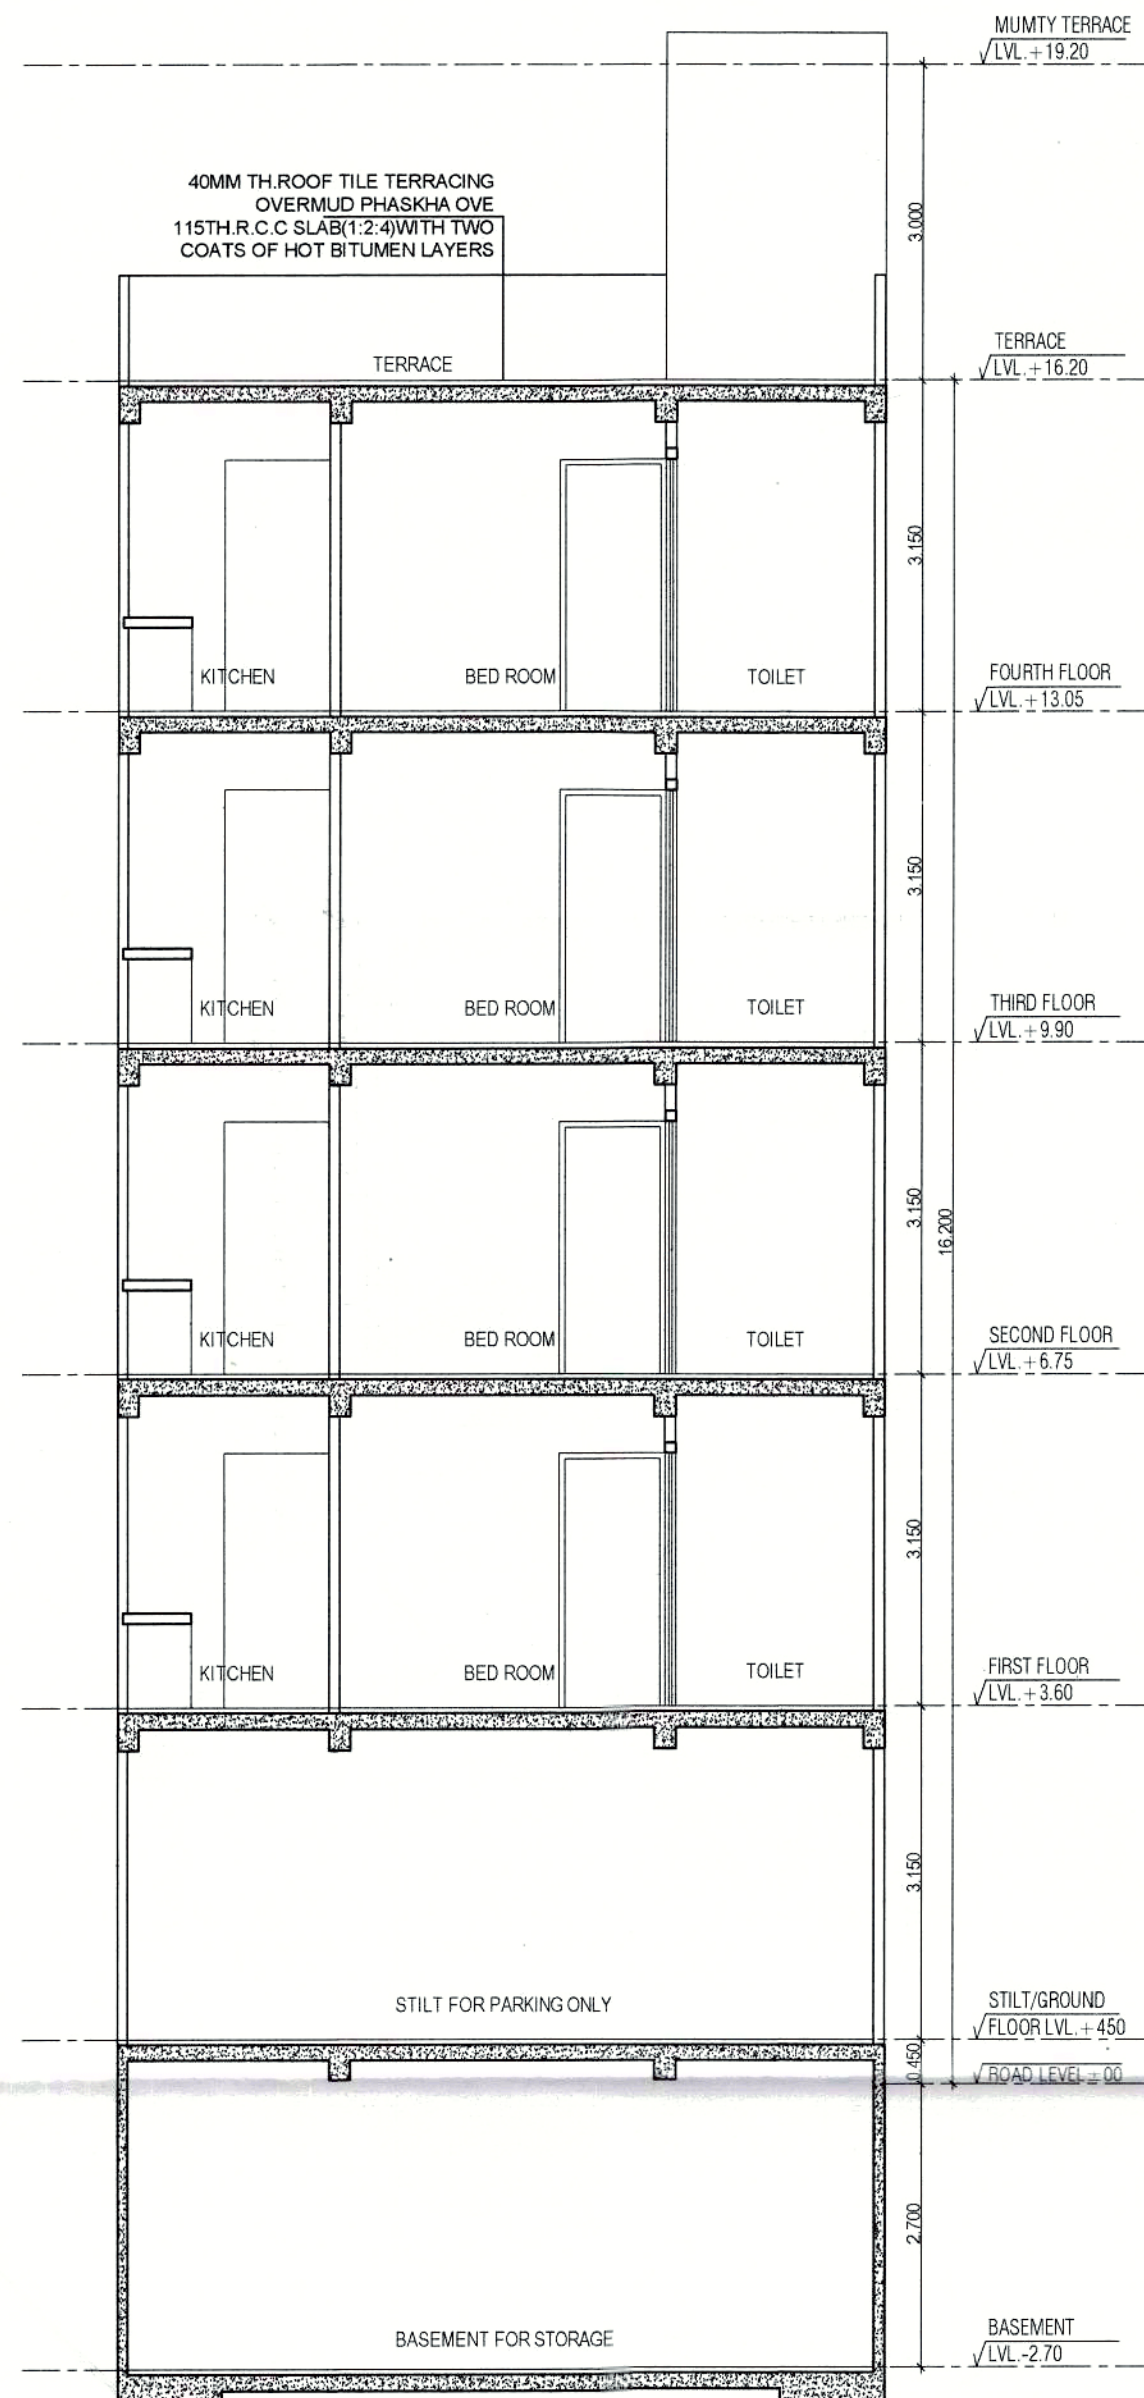


SECTION A-A

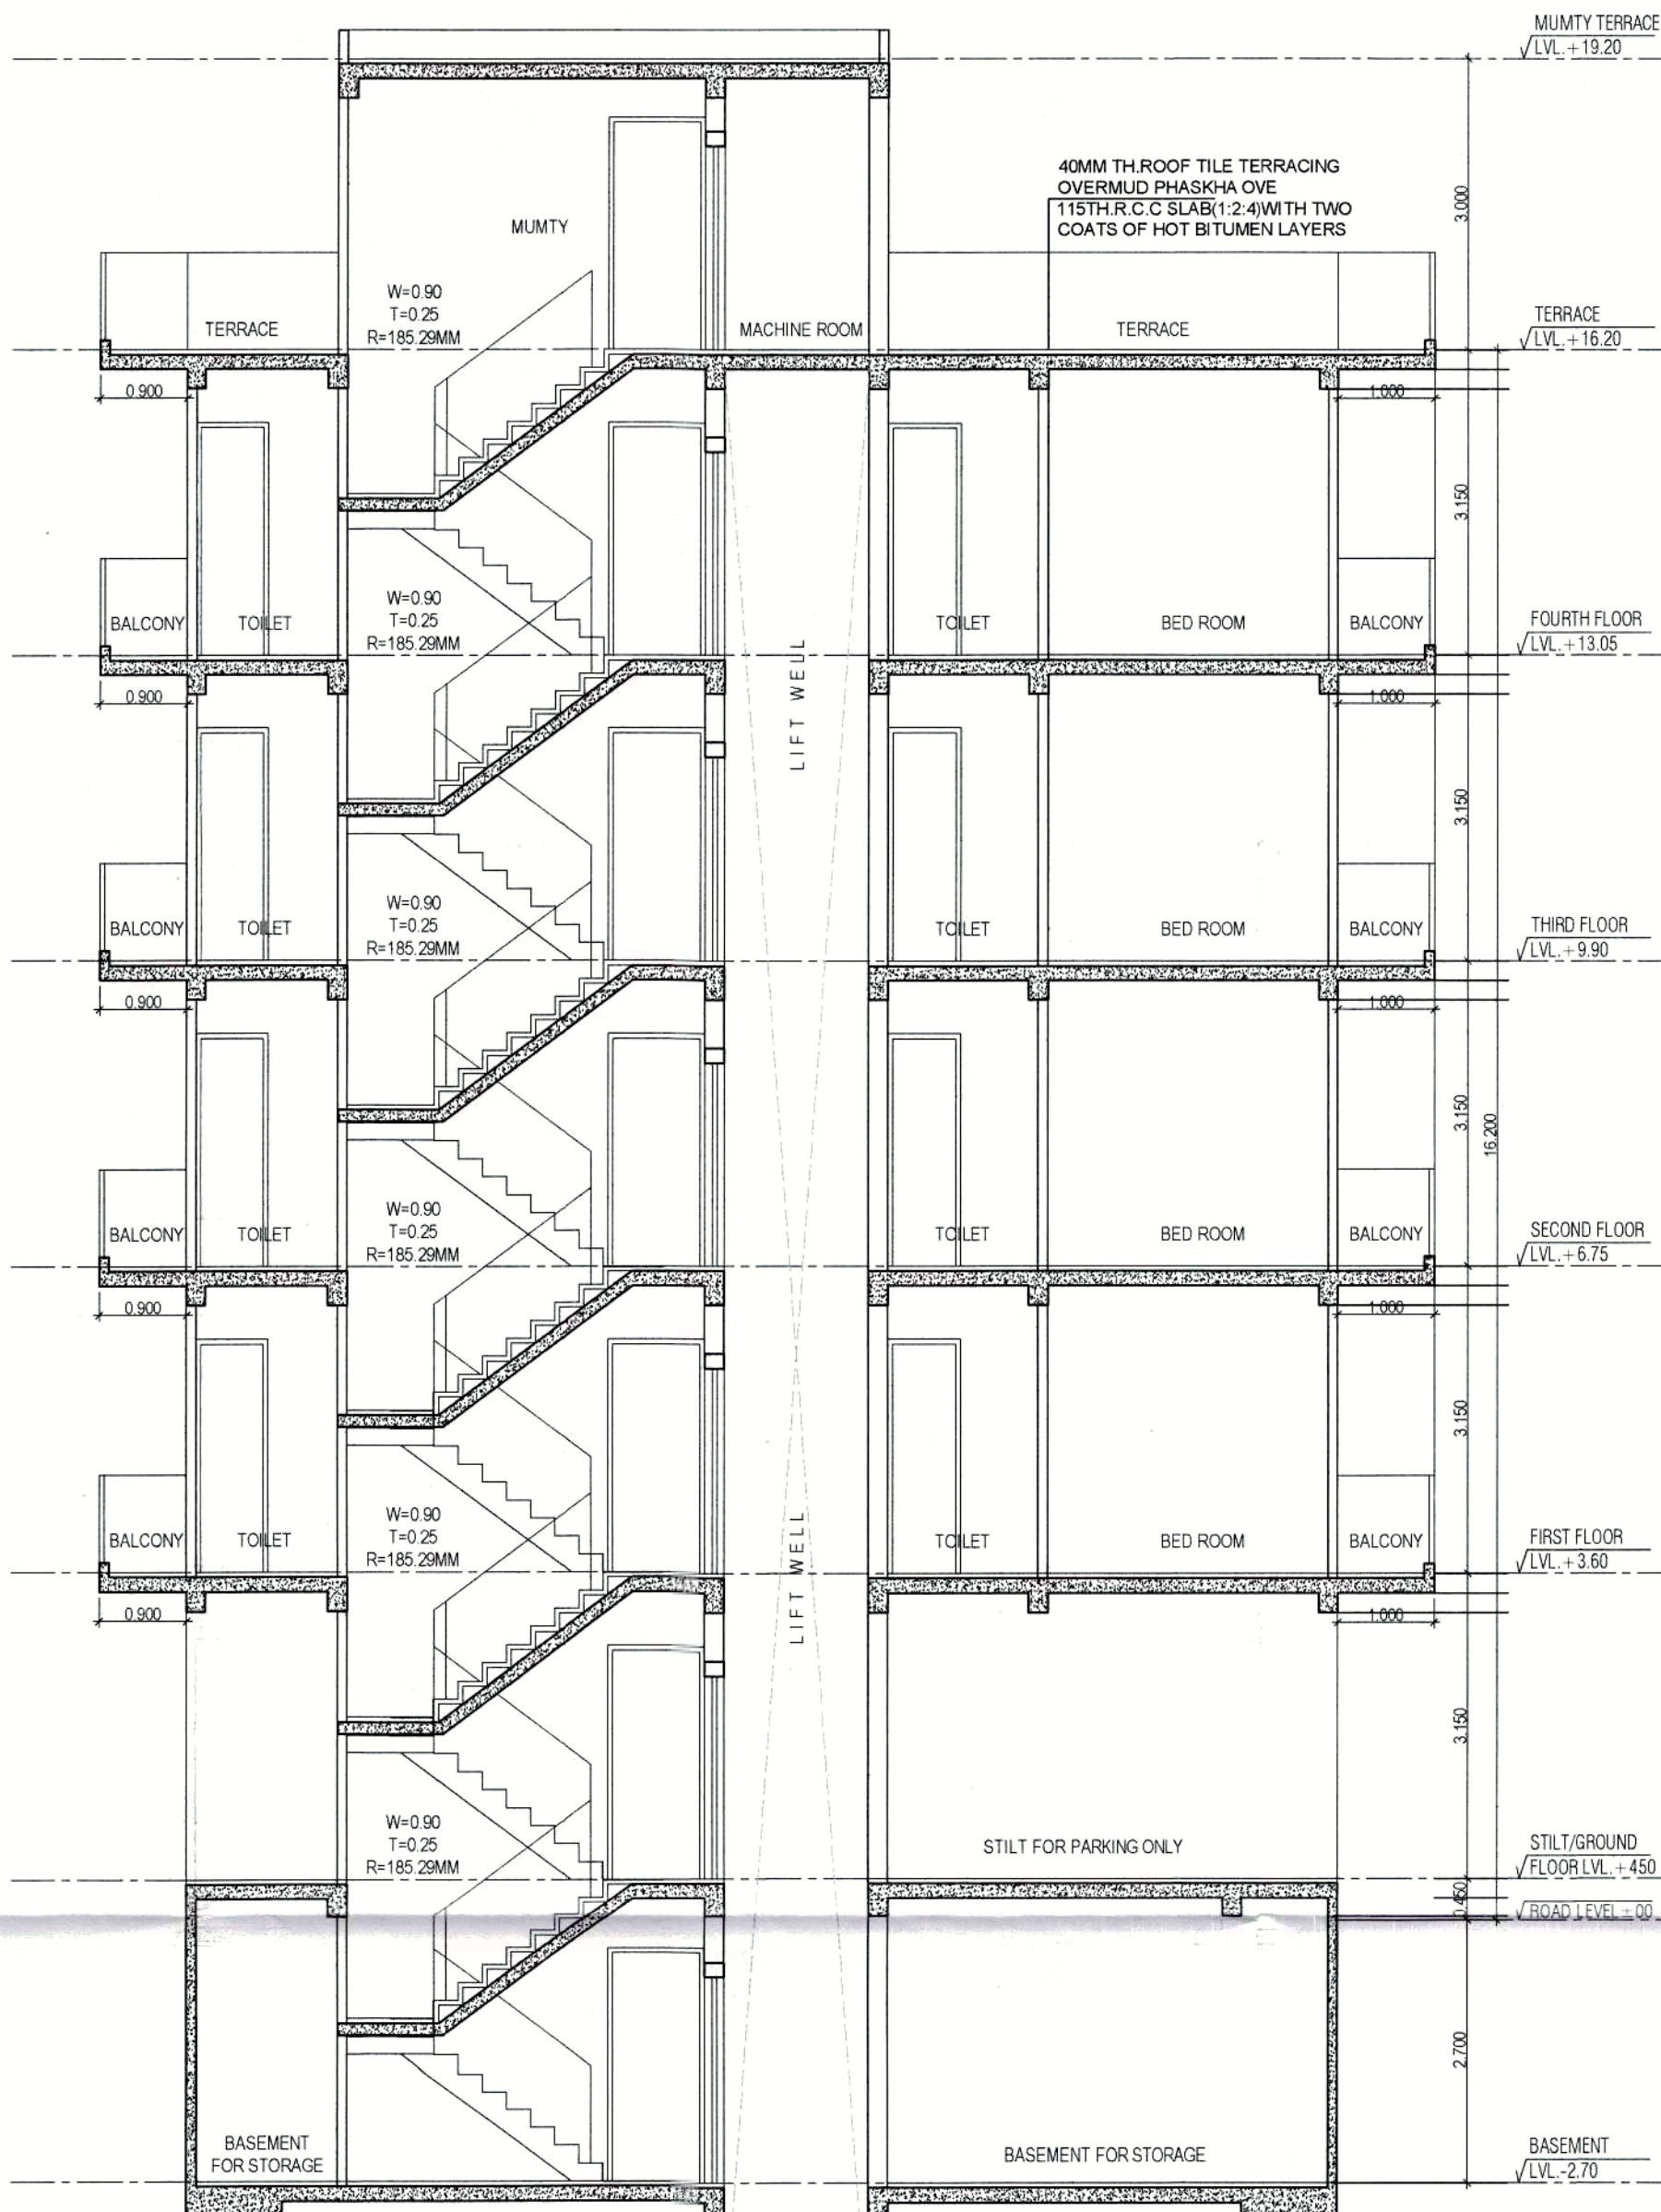


SECTION B-B

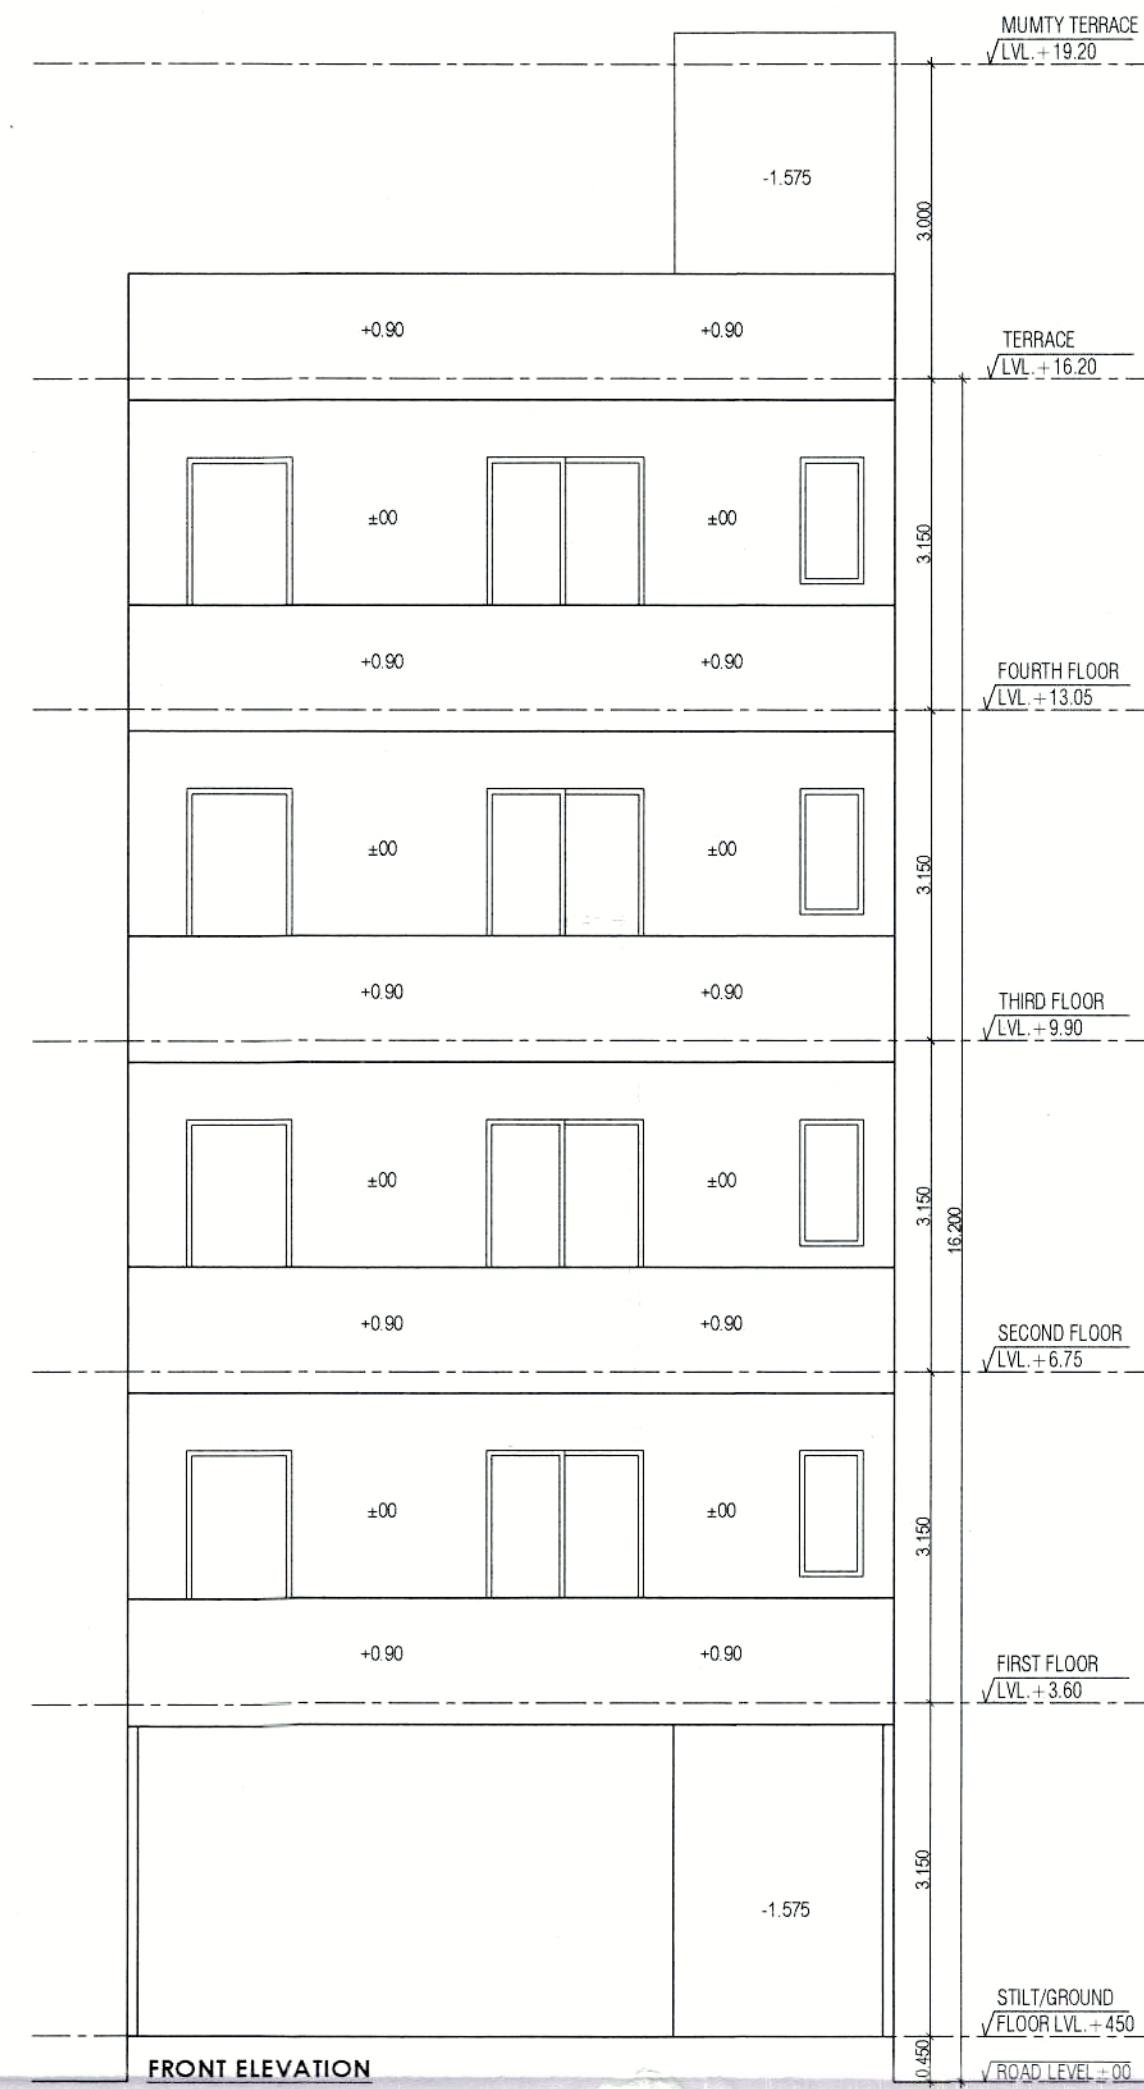

FRONT ELEVATION

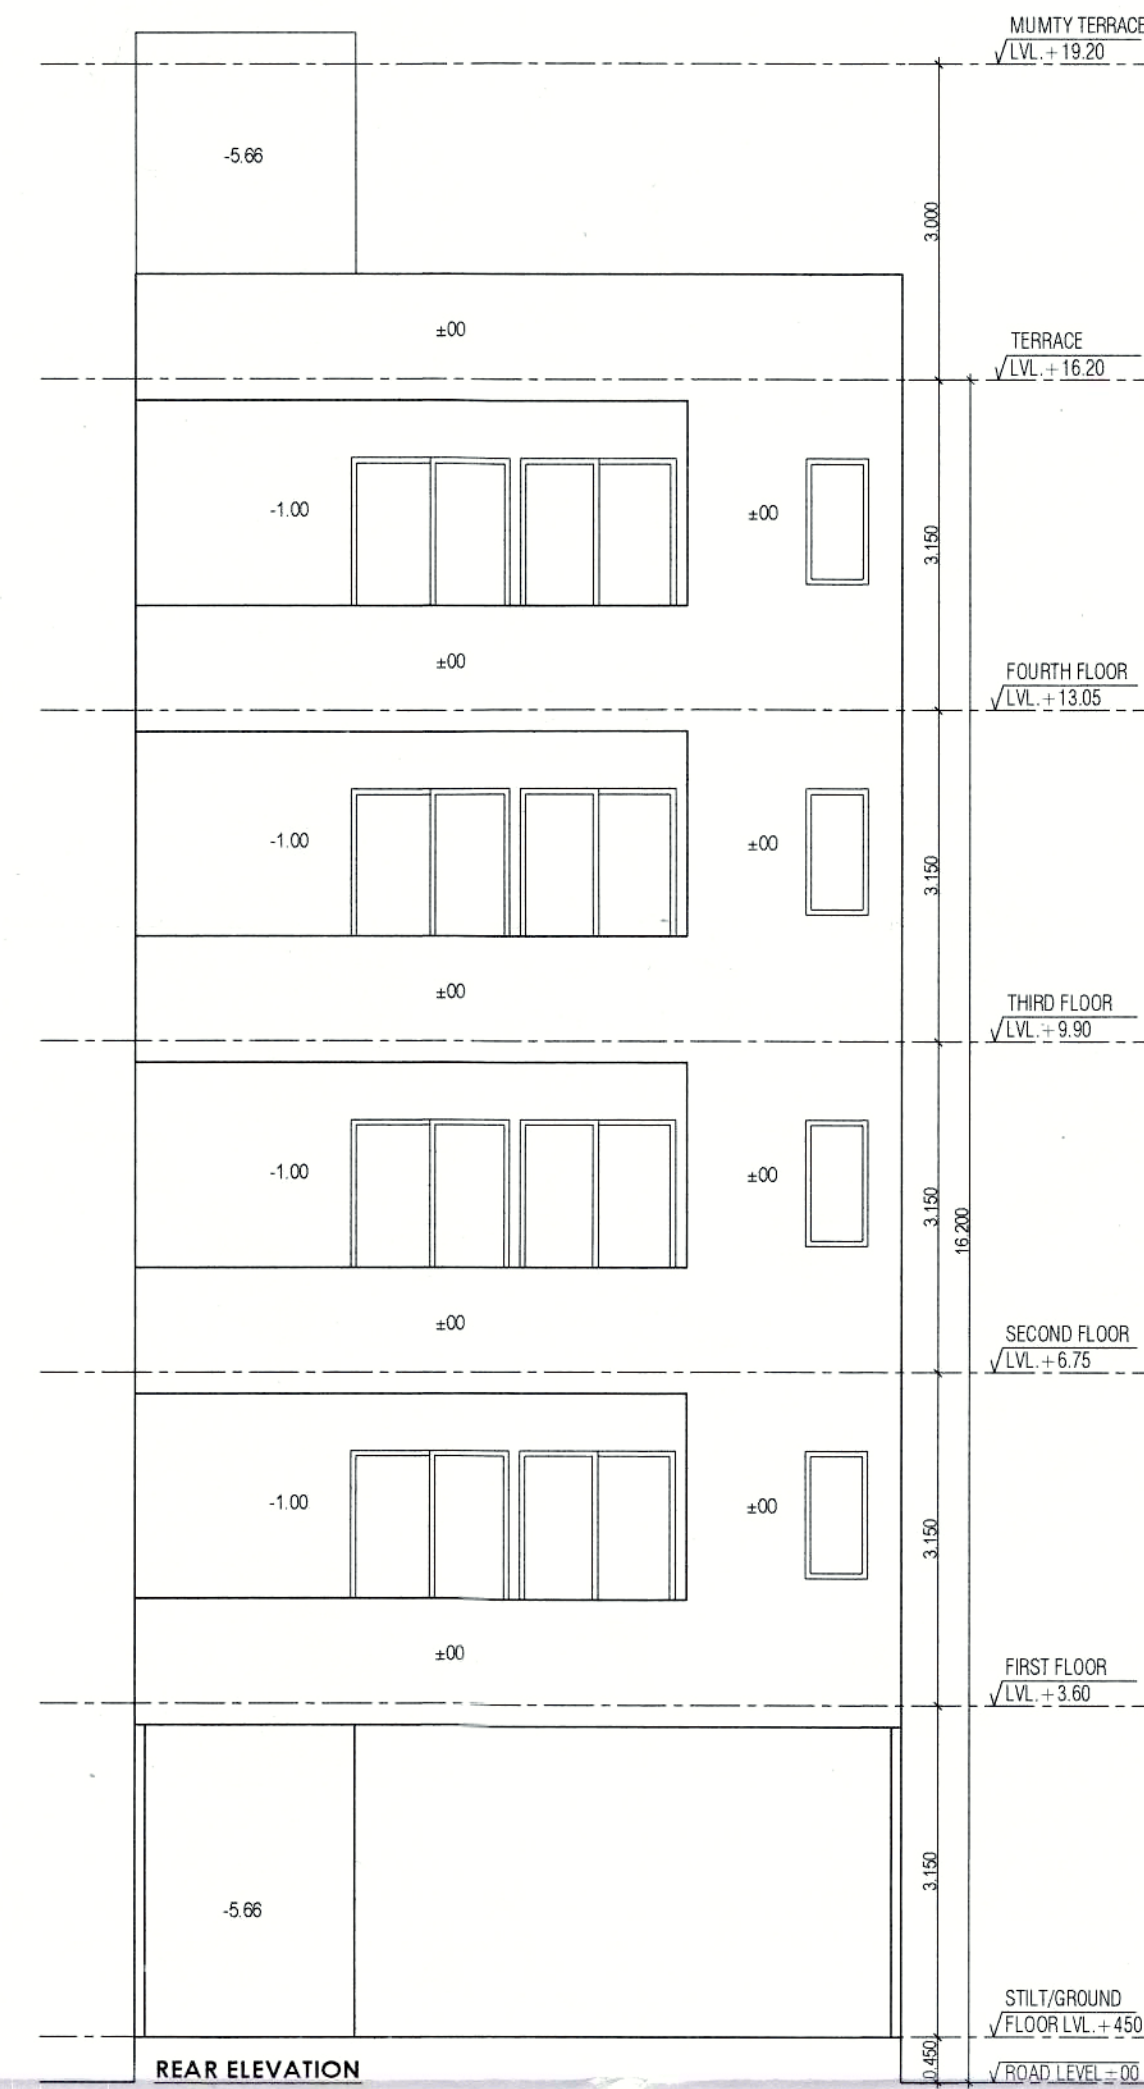


REAR ELEVATION

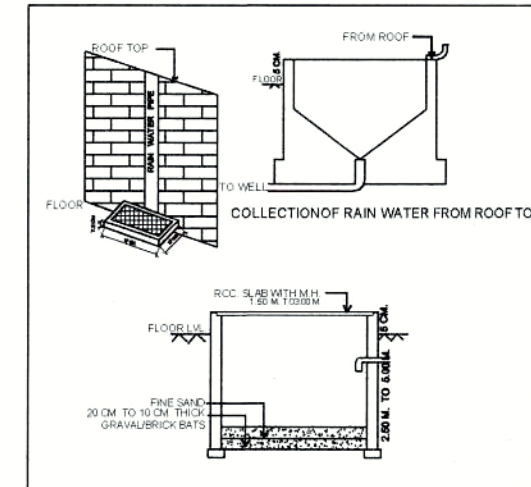


DOOR WINDOW SCHEDULE


Sr. No.	TYPE	WIDTH	HEIGHT	CILL	LINTEL
1	D	1.00	2.40	0.00	2.40
2	D1	0.90	2.40	0.00	2.40
3	D2	0.75	2.40	0.00	2.40
4	SD	1.50	2.40	0.00	2.40
5	W	1.00	1.50	0.90	2.40
6	V	0.60	1.20	1.20	2.40
7	OP	1.00	2.40	0.00	2.40

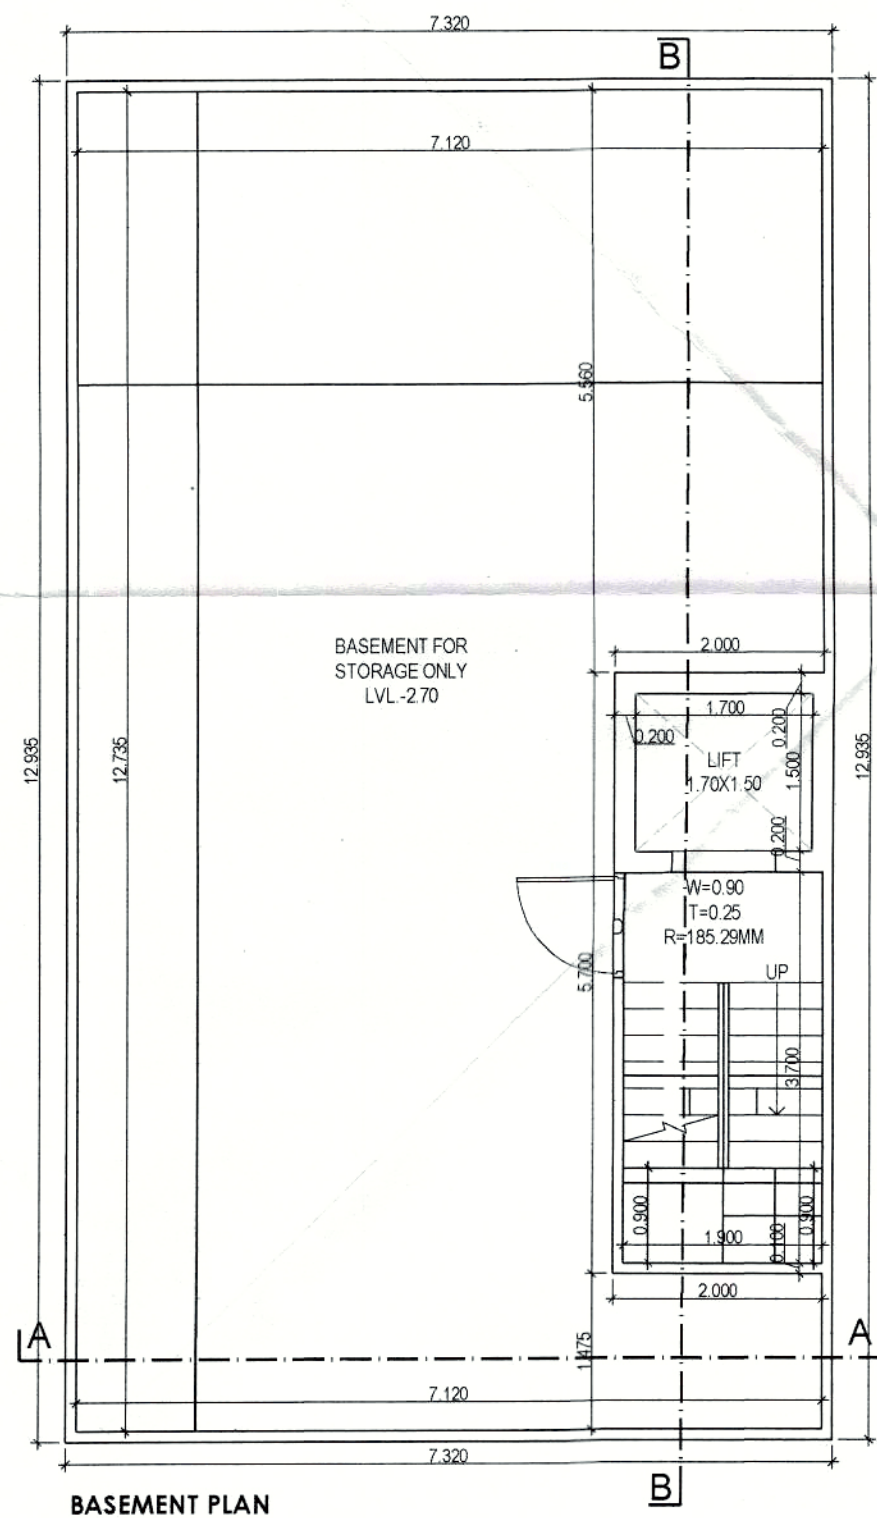


BASEMENT PLAN

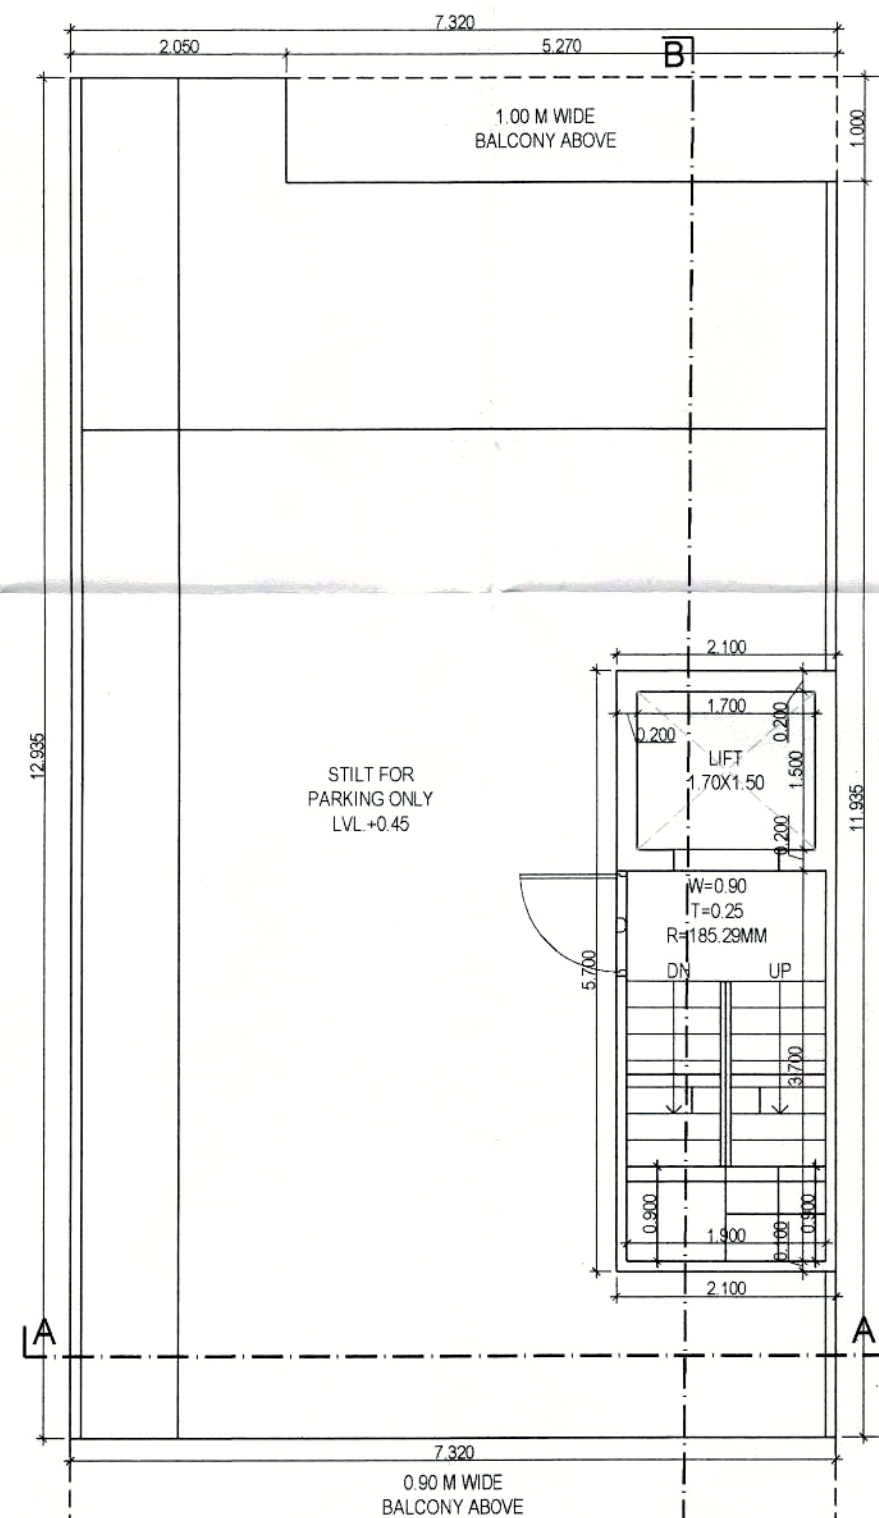


STILT/GROUND FLOOR PLAN

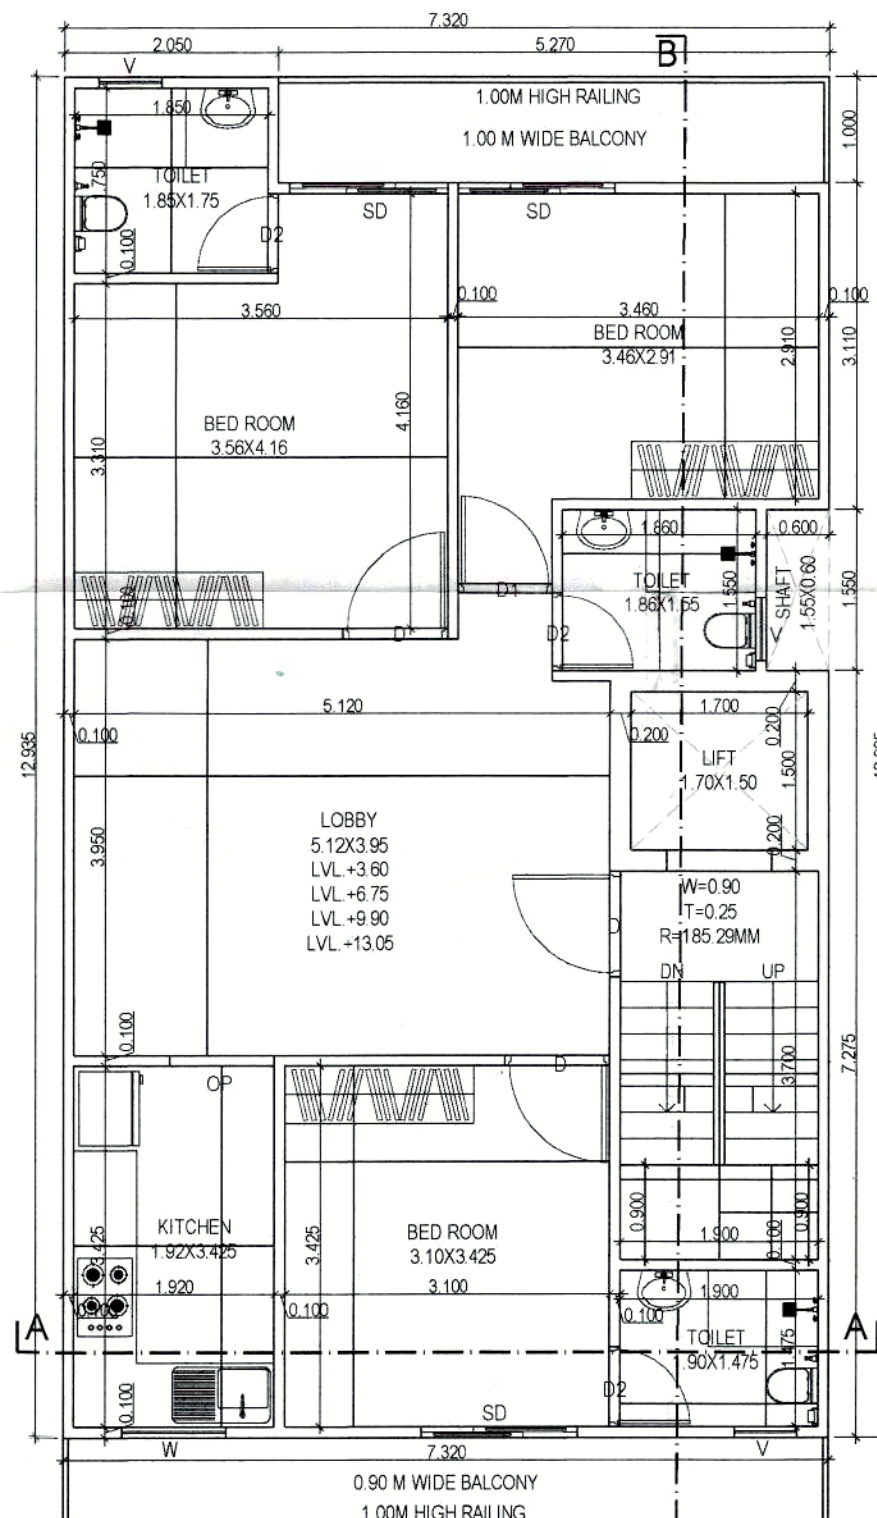

TYP. FLOOR PLAN
(FIRST TO FOURTH)

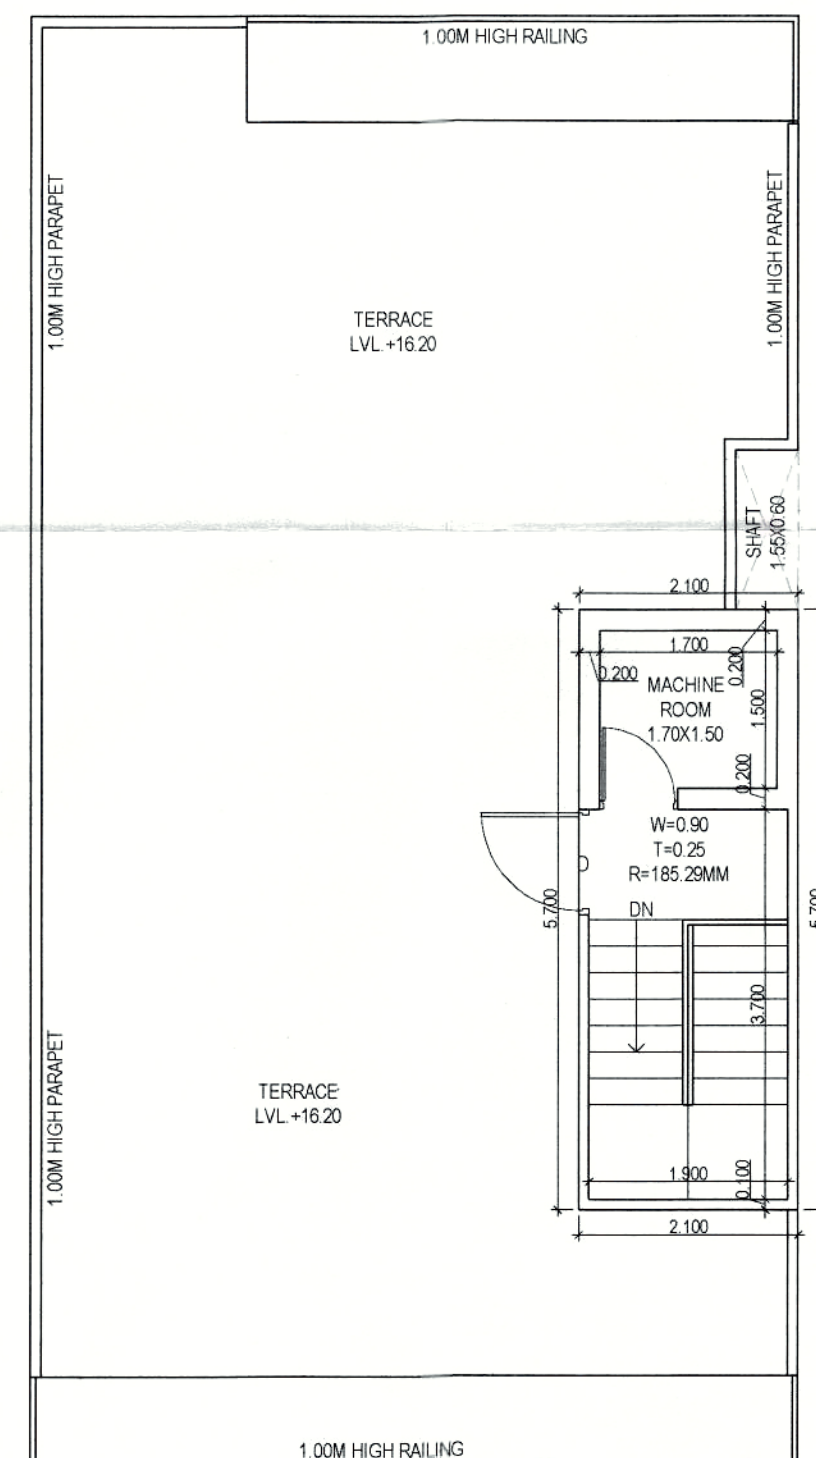

TERRACE PLAN

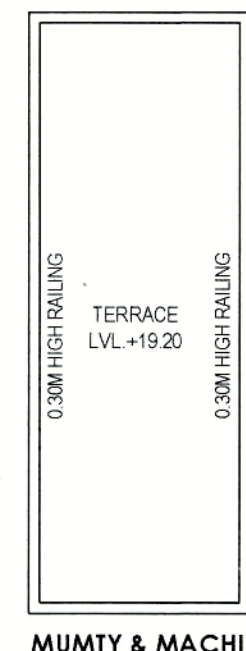

MUMTY & MACHINE
ROOM ROOF PLAN

TOTAL PLOT AREA = 7.92X17.00	124.440	SQMT.
PERM. F.A.R. @ 2.00%	248.880	SQMT.
TOTAL PERMISSIBLE FAR WITH PURCHASABLE @ 2.64%	328.522	SQMT.
PERMISSIBLE GROUND COVERAGE @ 75%	93.330	SQMT.

S. No.	COEFF.	WIDTH	LENGHT	NOS.	AREA IN SQMT.
ADDITIONS					
A	1	7.320	12.935	1	94.684
TOTAL BASEMENT AREA = 94.684					

PROPOSED GROUND COVERAGE AREA					
ADDITIONS					
A	1	7.320	12.935	1	94.684
TOTAL ADDITIONS (X) = 94.684					
DEDUCTIONS					
1	1	5.270	1.000	1	5.270
TOTAL DEDUCTIONS (Y) = 5.270					
TOTAL GROUND COVERAGE AREA (X - Y) = 89.414					

PROPOSED GROUND FLOOR (F.A.R.)					
ADDITIONS					
F1	1	2.100	5.700	1	11.970
TOTAL ADDITIONS = 11.970					
PROPOSED STILT AREA (M1 - B1) = 77.444					


PROPOSED COVERED AREA ON FIRST FLOOR					
ADDITIONS					
A	1	7.320	12.935	1	94.684
TOTAL ADDITIONS (X) = 94.684					
DEDUCTIONS					
1	1	5.270	1.000	1	5.270
2	1	0.600	1.500	1	0.900
3	1	1.700	1.500	1	2.550
4	1	1.900	3.700	1	7.030
TOTAL DEDUCTIONS (Y) = 15.750					
TOTAL AREA (X - Y) = 78.934					

PROPOSED COVERED AREA ON SECOND FLOOR					
SAME AS FIRST FLOOR = 78.934					
PROPOSED COVERED AREA ON THIRD FLOOR					
SAME AS FIRST FLOOR = 78.934					
PROPOSED COVERED AREA ON FOURTH FLOOR					
SAME AS FIRST FLOOR = 78.934					
TOTAL PROPOSED FAR ON ALL FLOOR = 327.587					

PROPOSED LESS STAIRCASE & LIFT (NON FAR)					
2	1	1.700	1.500	4	10.200
3	1	1.900	3.700	4	28.120
TOTAL AREA = 38.320					

PROPOSED MUMTY AREA (NON FAR)					
1	1	2.100	5.700	1	11.970
TOTAL MUMTY AREA = 11.970					

TOTAL BUILTUP AREA (BASEMENT+STILT+TOTAL FAR+LESS STAIR & LIFT+MUMTY)	550.905
---	---------

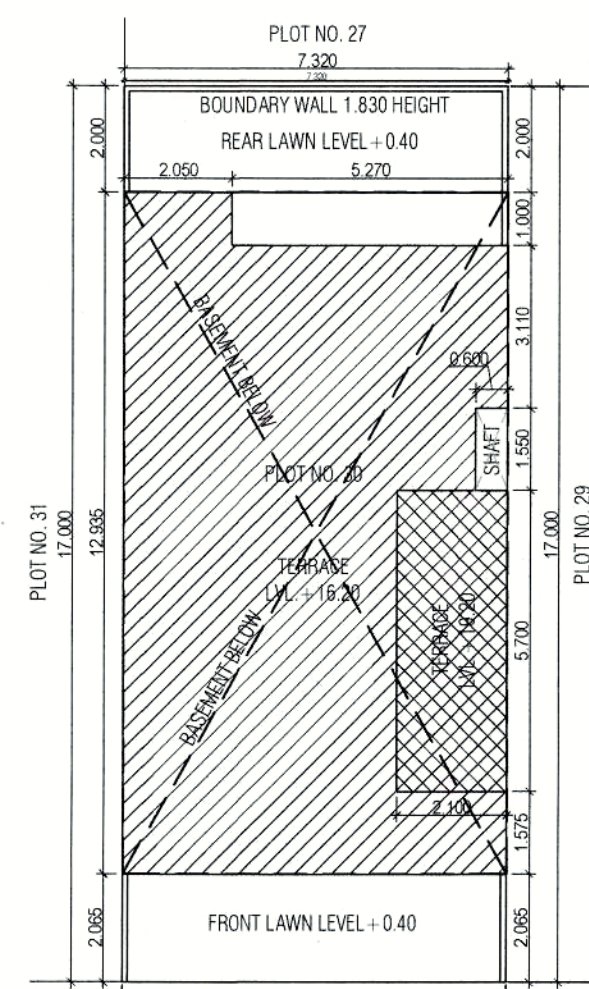

SITE PLAN
SCALE 1:100

PROJECT
**PROPOSED BUILDING PLAN OF
RESIDENTIAL PLOT NO. 30 IN
VILLAGE - NAURANPUR, SECTOR-78,
TEH.-MANESAR, DISTT. - GURGAON
BELONGING TO - MR. SATPAL SINGH
S/o SISHRAM**

ARCHITECT'S/SUPERVISOR
SCALE & SIGNATURE

OWNER/AUTH.
SIGN.

Scale : **1 : 50**
Drawing Title:- **SUBMISSION DRAWING
(PLOT NO. 30)**
Drawing No:- **A-01**