



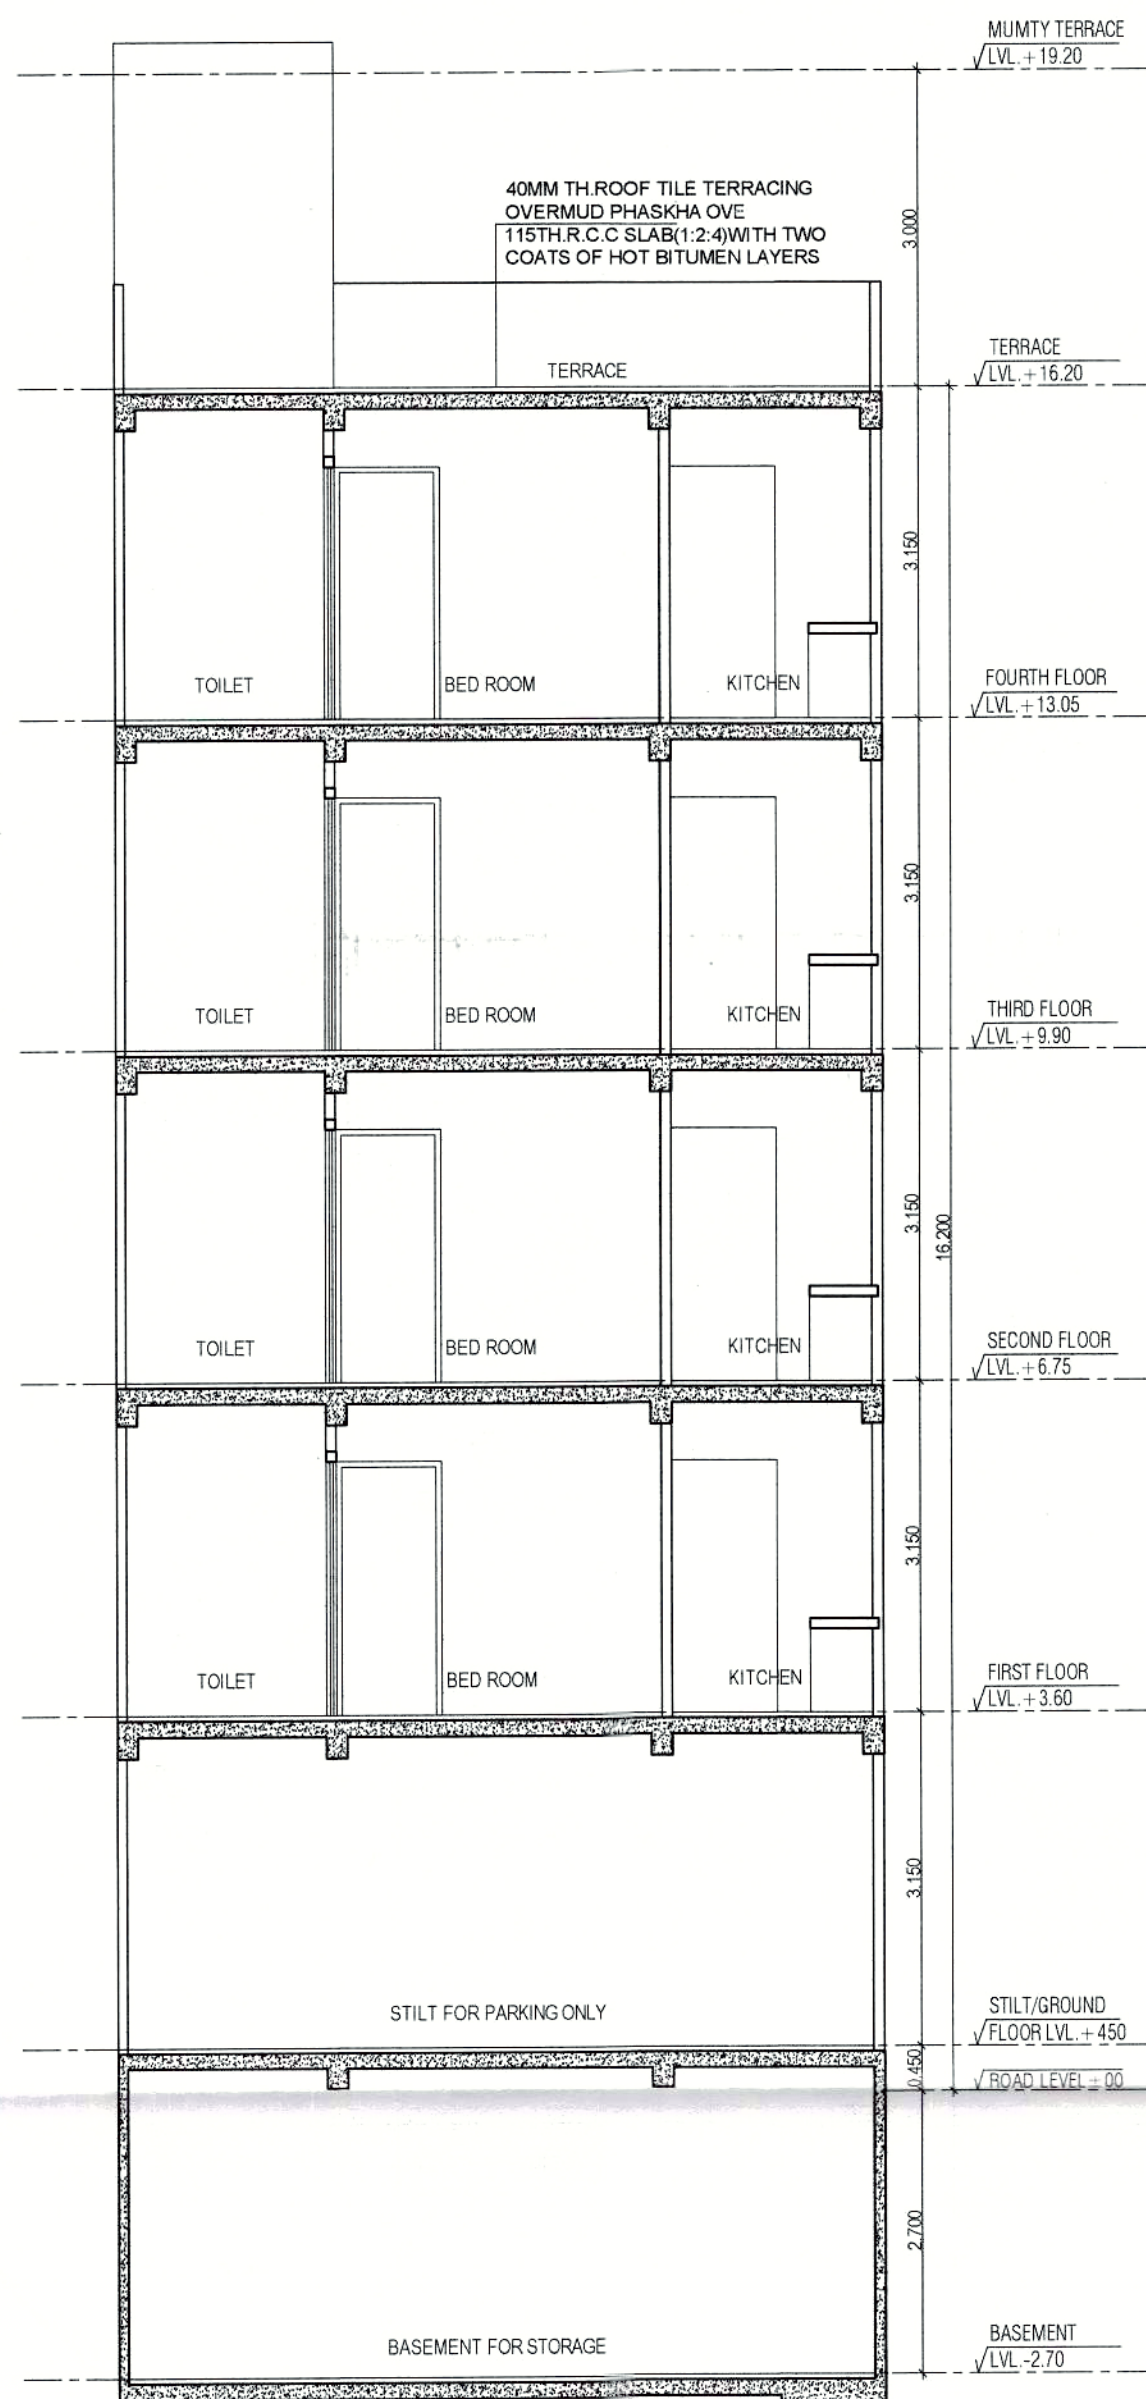


SECTION A-A

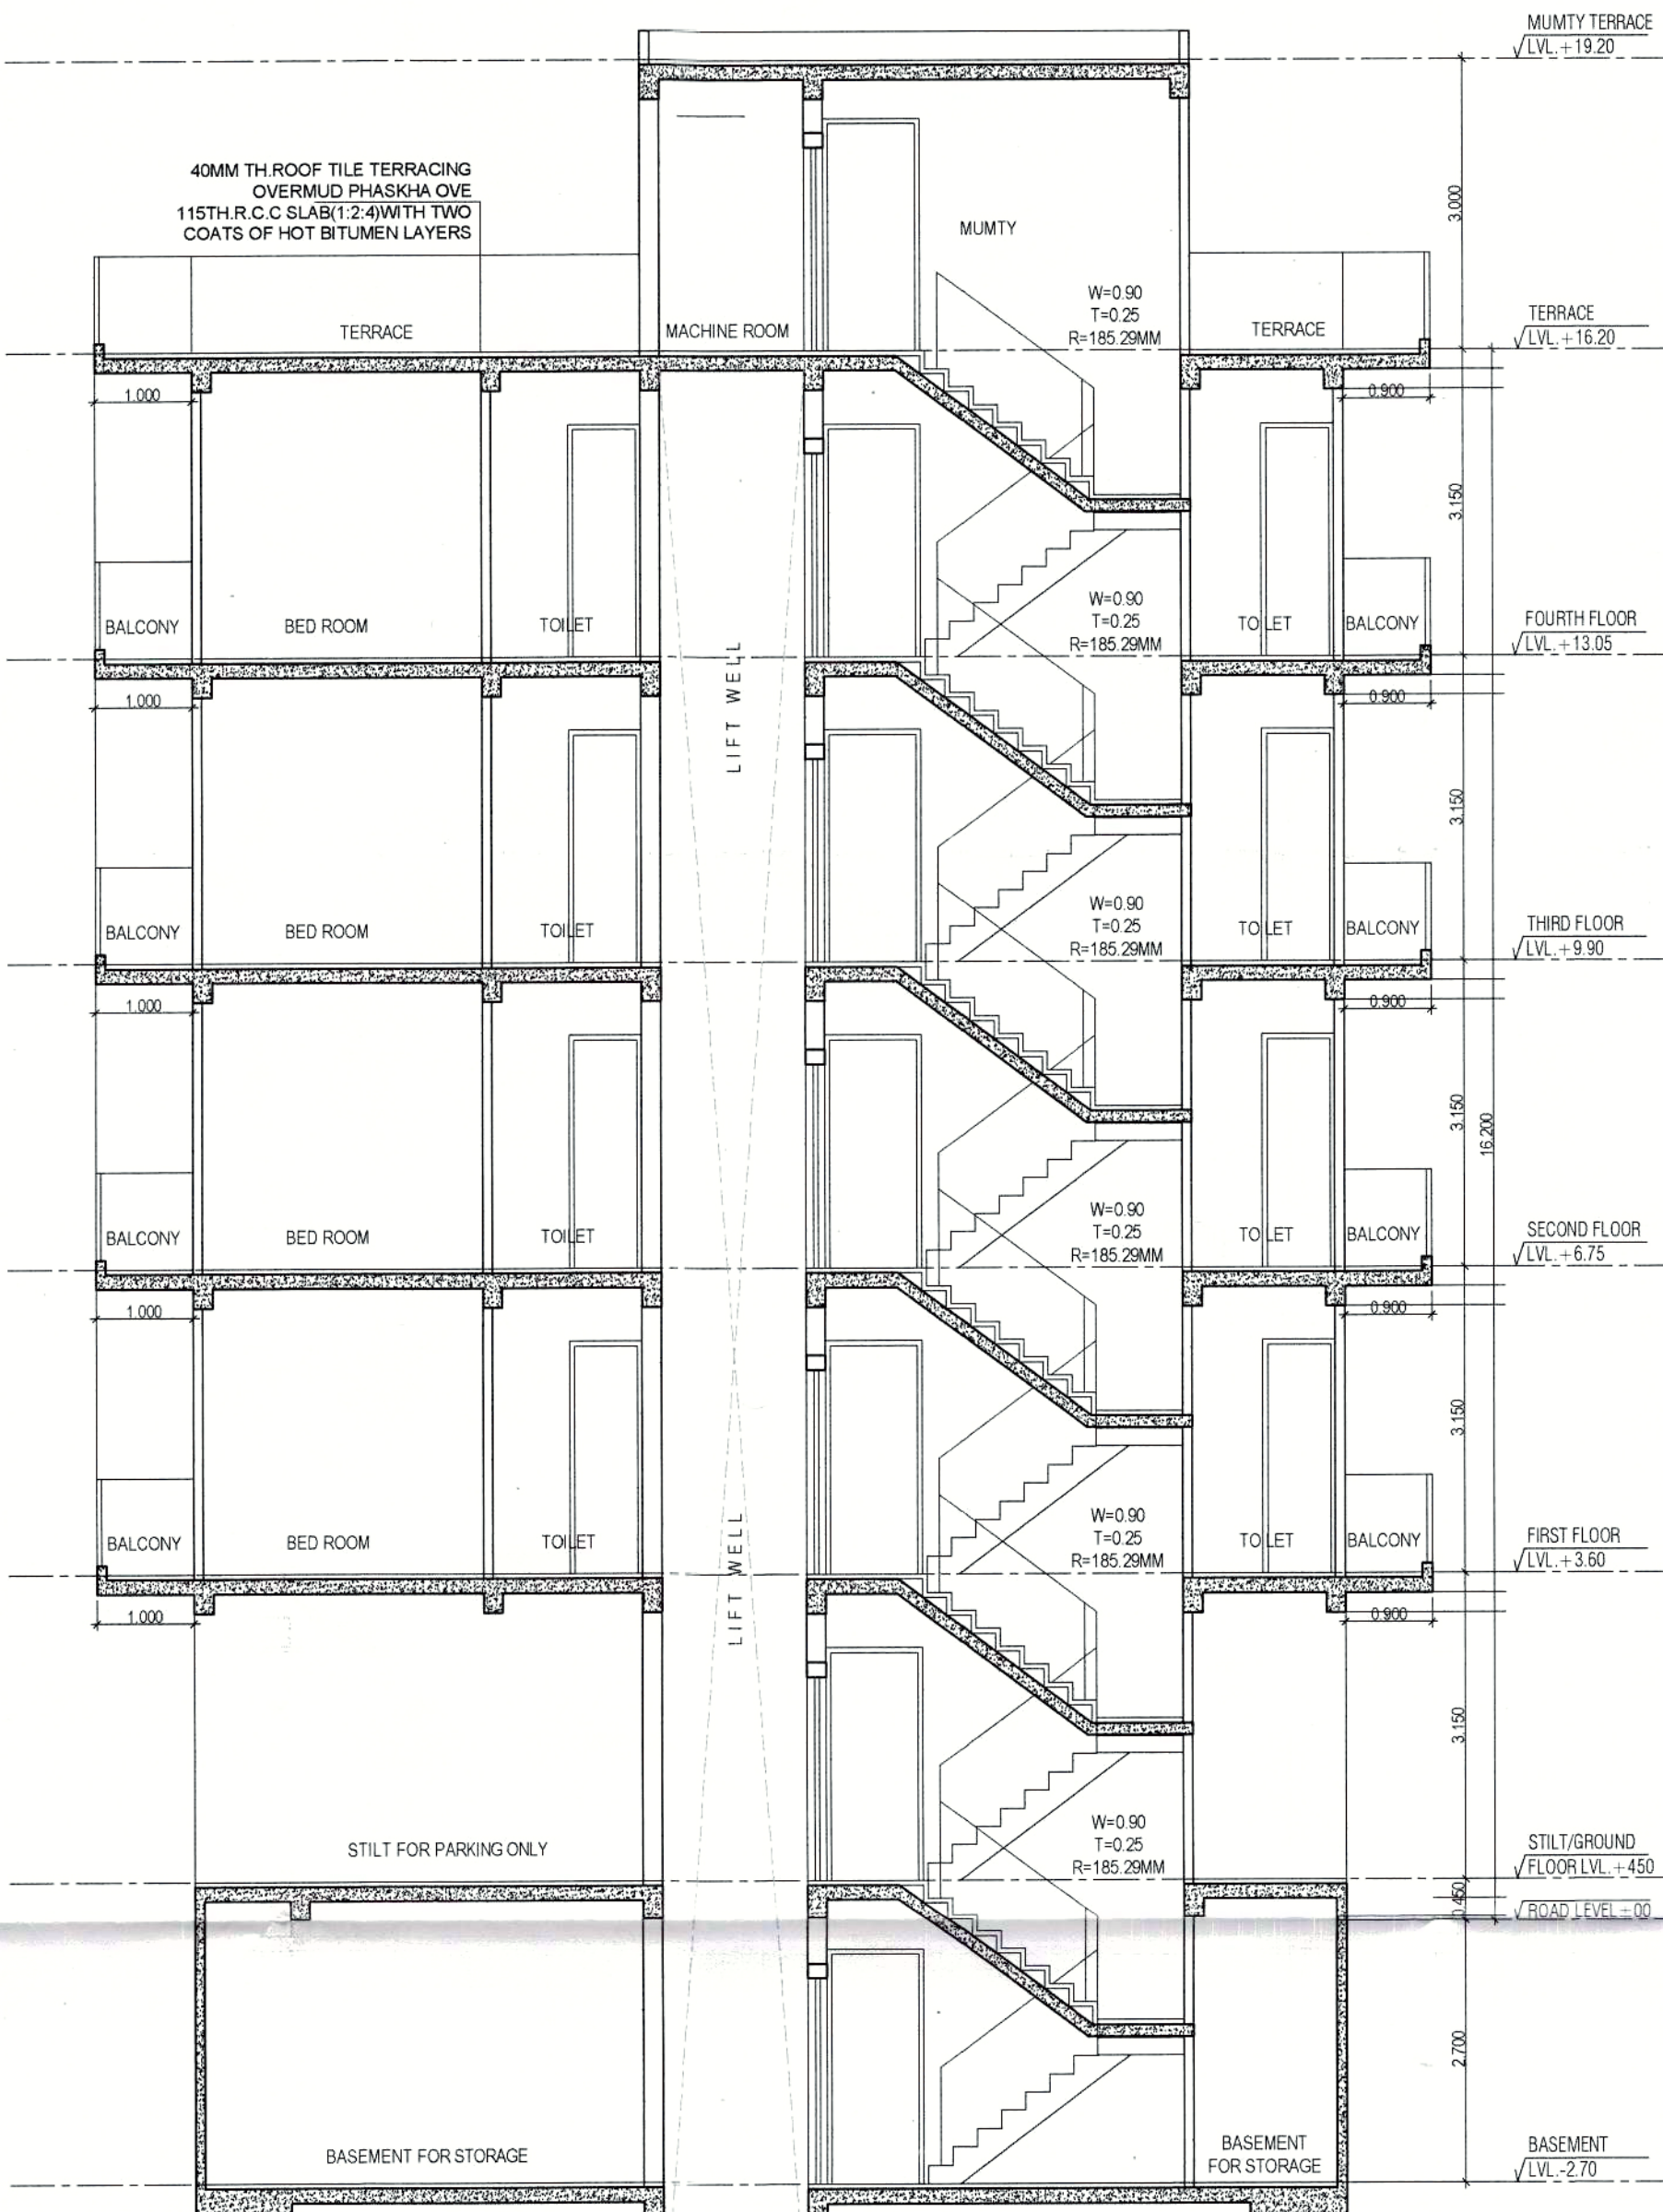


SECTION B-B




FRONT ELEVATION

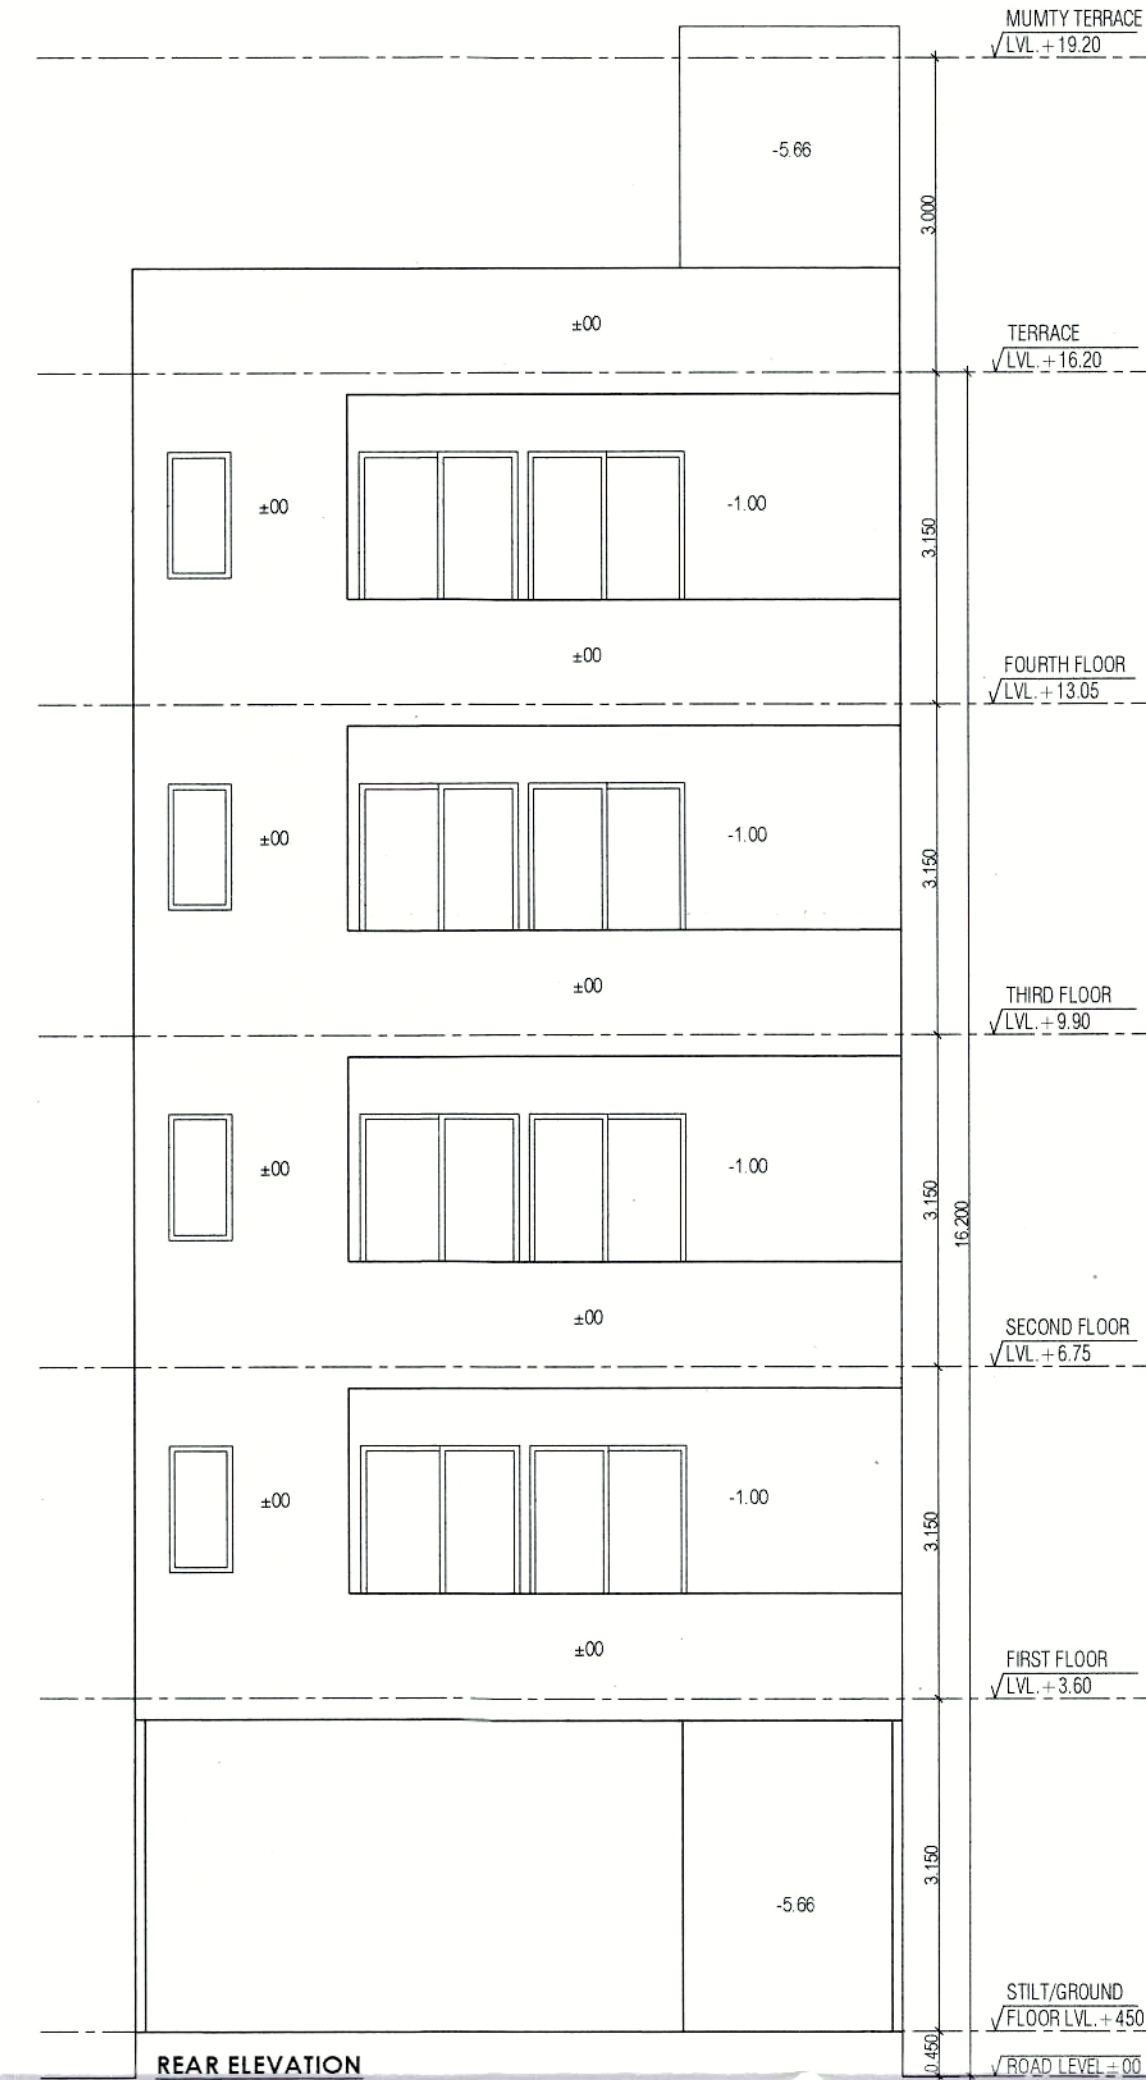


REAR ELEVATION

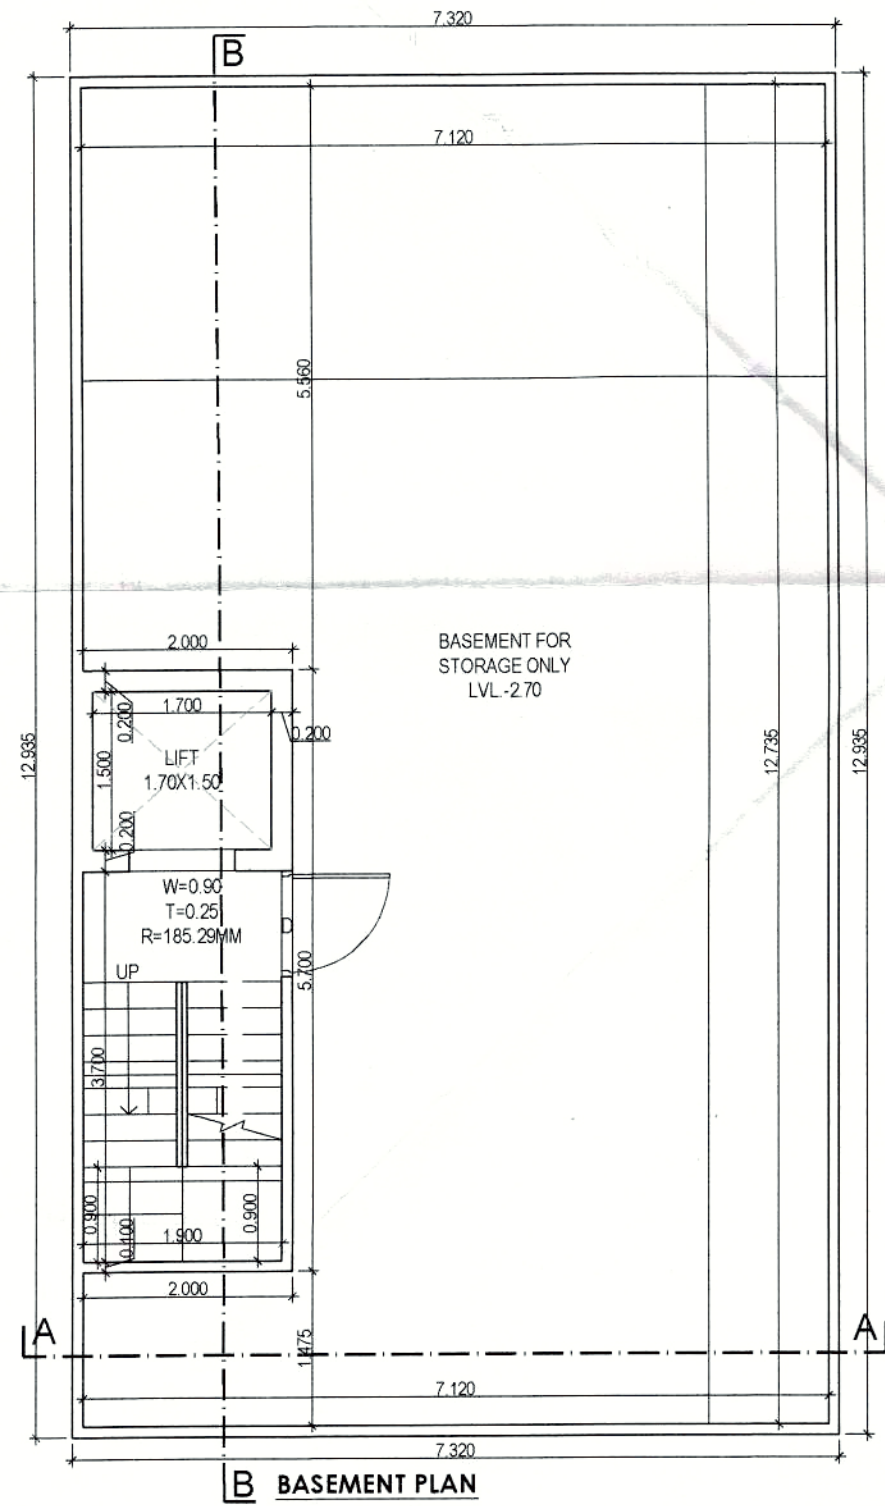


B BASEMENT PLAN

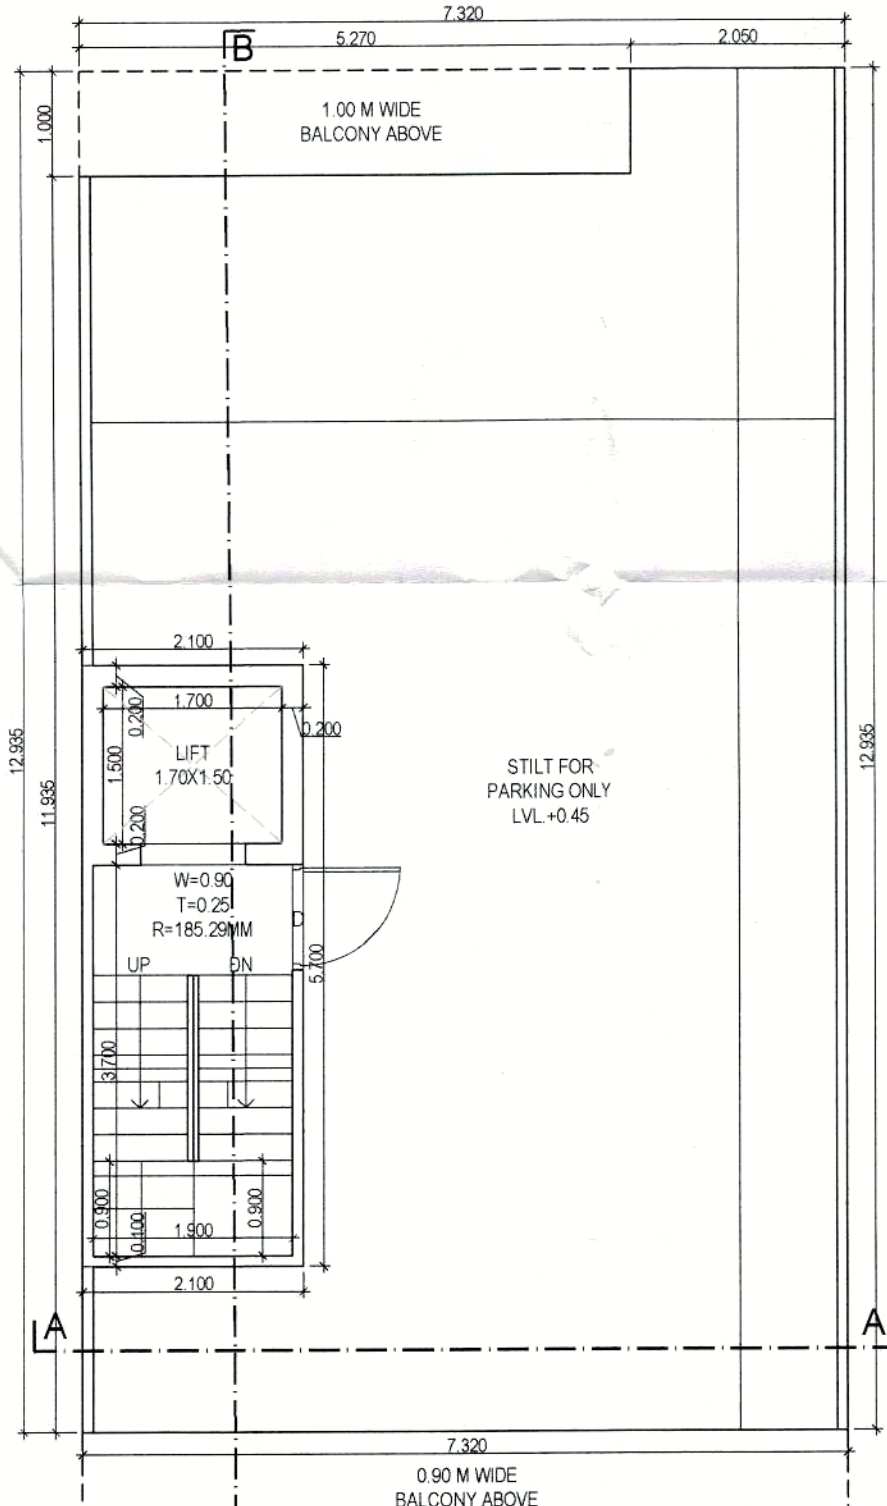


B STILT/GROUND FLOOR PLAN

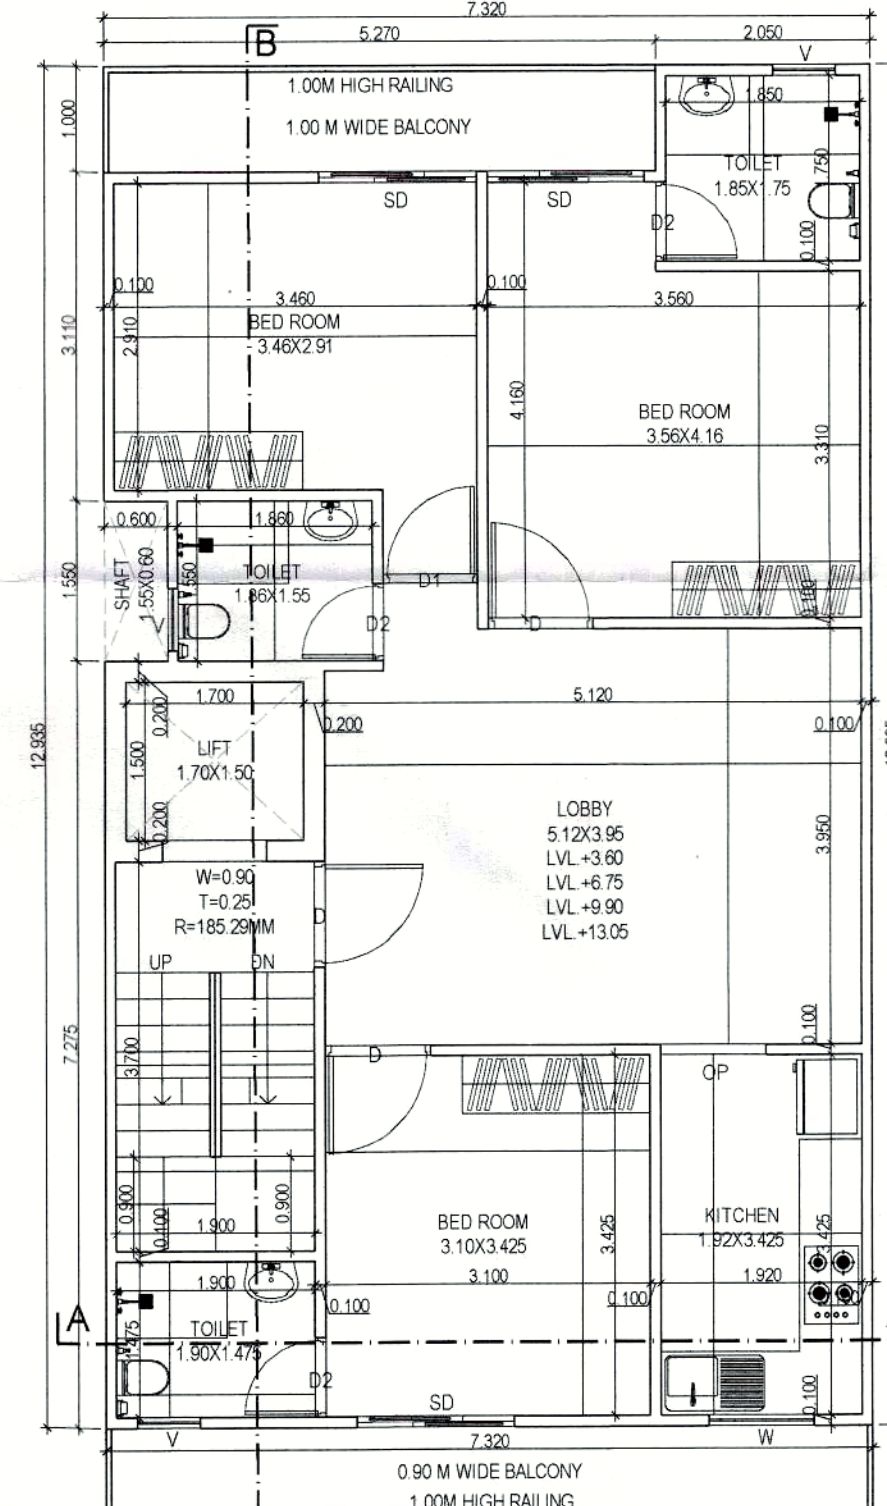

B TYP. FLOOR PLAN
(FIRST TO FOURTH)

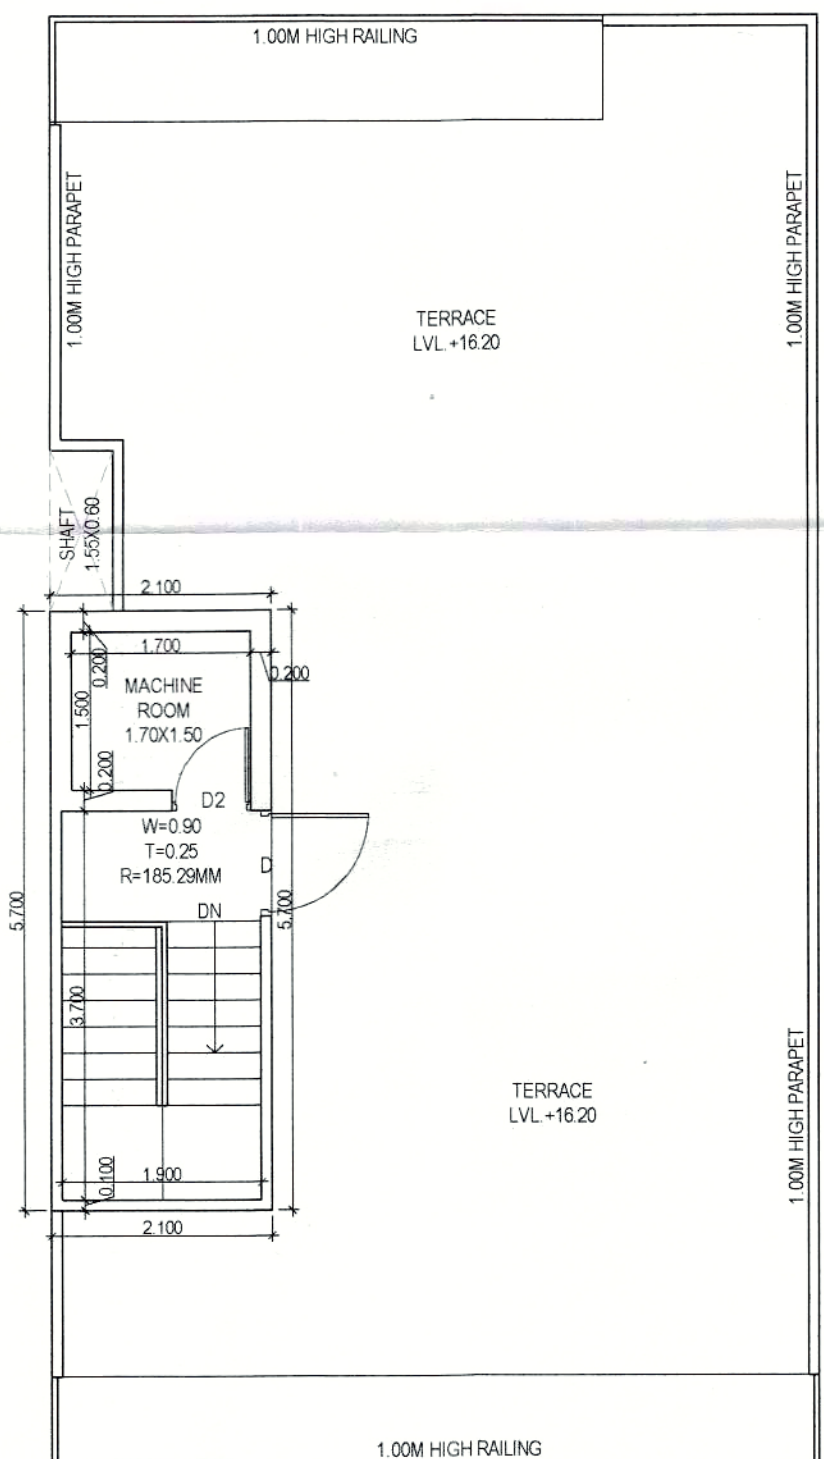


TERRACE PLAN

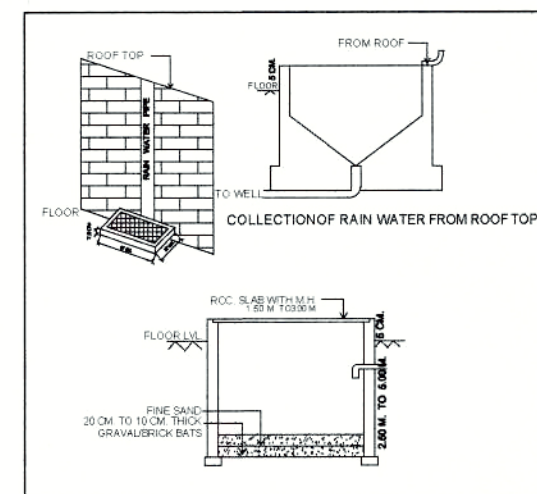

DOOR WINDOW SCHEDULE

Sr. No.	TYPE	WIDTH	HEIGHT	CLL	LINTEL
1	D	1.00	2.40	0.00	2.40
2	D1	0.90	2.40	0.00	2.40
3	D2	0.75	2.40	0.00	2.40
4	SD	1.50	2.40	0.00	2.40
5	W	1.00	1.50	0.90	2.40
6	V	0.60	1.20	1.20	2.40
7	OP	1.00	2.40	0.00	2.40

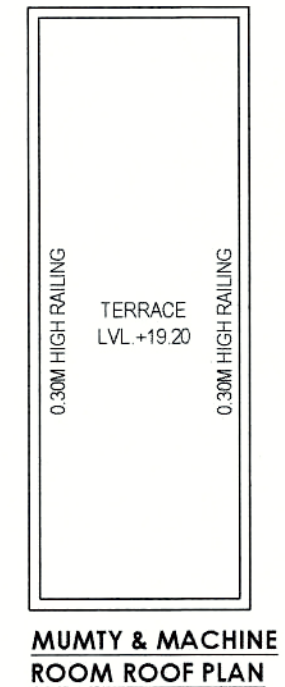

MUMTY & MACHINE
ROOM ROOF PLAN

TOTAL PLOT AREA = 7.32X17.00	124.440	SCMT.
PERM. F.A.R. @ 2.00%	248.880	SCMT.
TOTAL PERMISSIBLE FAR WITH PURCHASABLE @ 2.64%	328.522	SCMT.
PERMISSIBLE GROUND COVERAGE @ 75%	93.330	SCMT.

PROPOSED COVERED AREA ON BASEMENT FLOOR				
S. No.	COEFF.	WIDTH	LENGTH	AREA IN SCMT.
1	1	7.320	12.935	94.684
TOTAL ADDITIONS (X)				94.684
DEDUCTIONS				
1	1	5.270	1.000	5.270
TOTAL DEDUCTIONS (Y)				5.270
TOTAL GROUND COVERAGE AREA (X - Y)				89.414


PROPOSED GROUND FLOOR (F.A.R.)				
S. No.	COEFF.	WIDTH	LENGTH	AREA IN SCMT.
1	1	7.320	12.935	94.684
TOTAL ADDITIONS				11.970
PROPOSED STILT AREA (A1 - B1)				77.444

PROPOSED COVERED AREA ON FIRST FLOOR				
S. No.	COEFF.	WIDTH	LENGTH	AREA IN SCMT.
1	1	7.320	12.935	94.684
TOTAL ADDITIONS (X)				94.684
DEDUCTIONS				
1	1	5.270	1.000	5.270
2	1	0.600	1.500	0.900
3	1	1.700	1.500	2.550
4	1	1.900	3.700	7.030
TOTAL DEDUCTIONS (Y)				15.750
TOTAL AREA (X - Y)				78.934

PROPOSED COVERED AREA ON SECOND FLOOR				
S. No.	COEFF.	WIDTH	LENGTH	AREA IN SCMT.
1	1	7.320	12.935	94.684
TOTAL ADDITIONS (X)				94.684
DEDUCTIONS				
1	1	5.270	1.000	5.270
2	1	0.600	1.500	0.900
3	1	1.700	1.500	2.550
4	1	1.900	3.700	7.030
TOTAL DEDUCTIONS (Y)				15.750
TOTAL AREA (X - Y)				78.934

PROPOSED COVERED AREA ON THIRD FLOOR				
S. No.	COEFF.	WIDTH	LENGTH	AREA IN SCMT.
1	1	7.320	12.935	94.684
TOTAL ADDITIONS (X)				94.684
DEDUCTIONS				
1	1	5.270	1.000	5.270
2	1	0.600	1.500	0.900
3	1	1.700	1.500	2.550
4	1	1.900	3.700	7.030
TOTAL DEDUCTIONS (Y)				15.750
TOTAL AREA (X - Y)				78.934

PROPOSED COVERED AREA ON FOURTH FLOOR				
S. No.	COEFF.	WIDTH	LENGTH	AREA IN SCMT.
1	1	7.320	12.935	94.684
TOTAL ADDITIONS (X)				94.684
DEDUCTIONS				
1	1	5.270	1.000	5.270
2	1	0.600	1.500	0.900
3	1	1.700	1.500	2.550
4	1	1.900	3.700	7.030
TOTAL DEDUCTIONS (Y)				15.750
TOTAL AREA (X - Y)				78.934

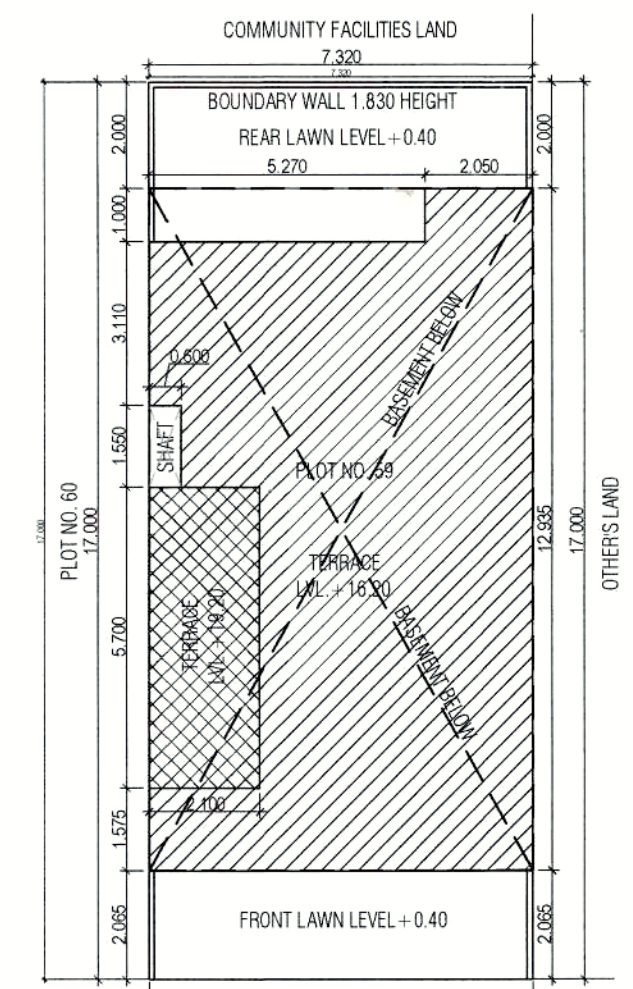

NOTE - GATE & B.WALL AS PER GOVT. STD. DESIGN
SCALE 1:100


PROPOSED BUILDING PLAN OF
RESIDENTIAL PLOT NO. 59 IN
VILLAGE - NAURANPUR, SECTOR-78,
TEH.-MANESAR, DISTT. - GURGAON
BELONGING TO - MR. SATPAL SINGH
S/o SISHRAM

ARCHITECT'S/SUPERVISOR
SEAL & SIGNATURE


OWNER/AUTH.
SIGN.

Scale : 1 : 50
Drawing No:-
SUBMISSION DRAWING
(PLOT NO. 59)


A-01

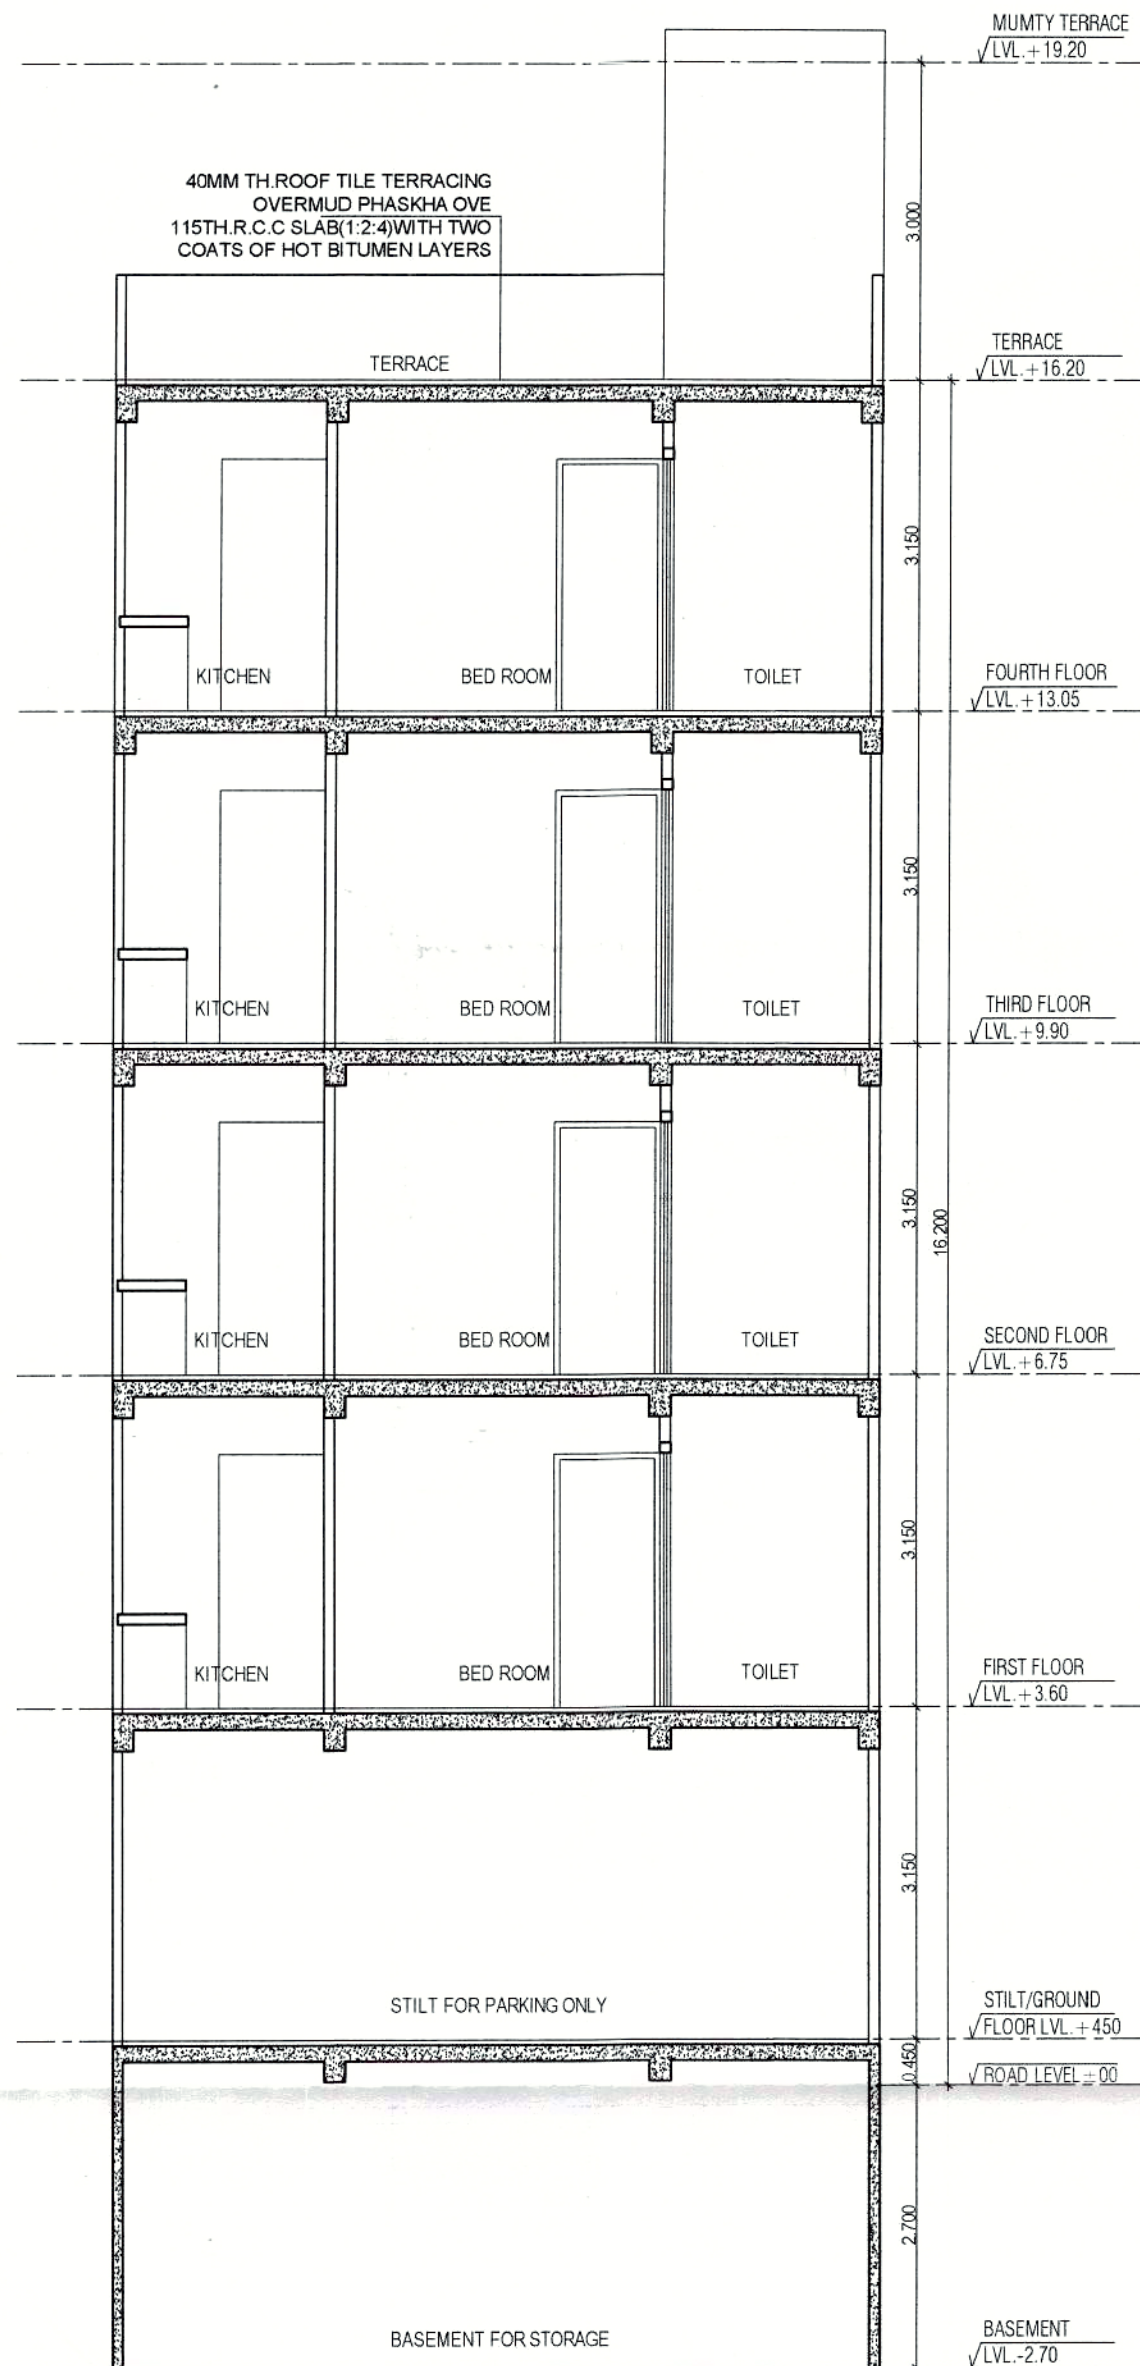


SECTION A-A

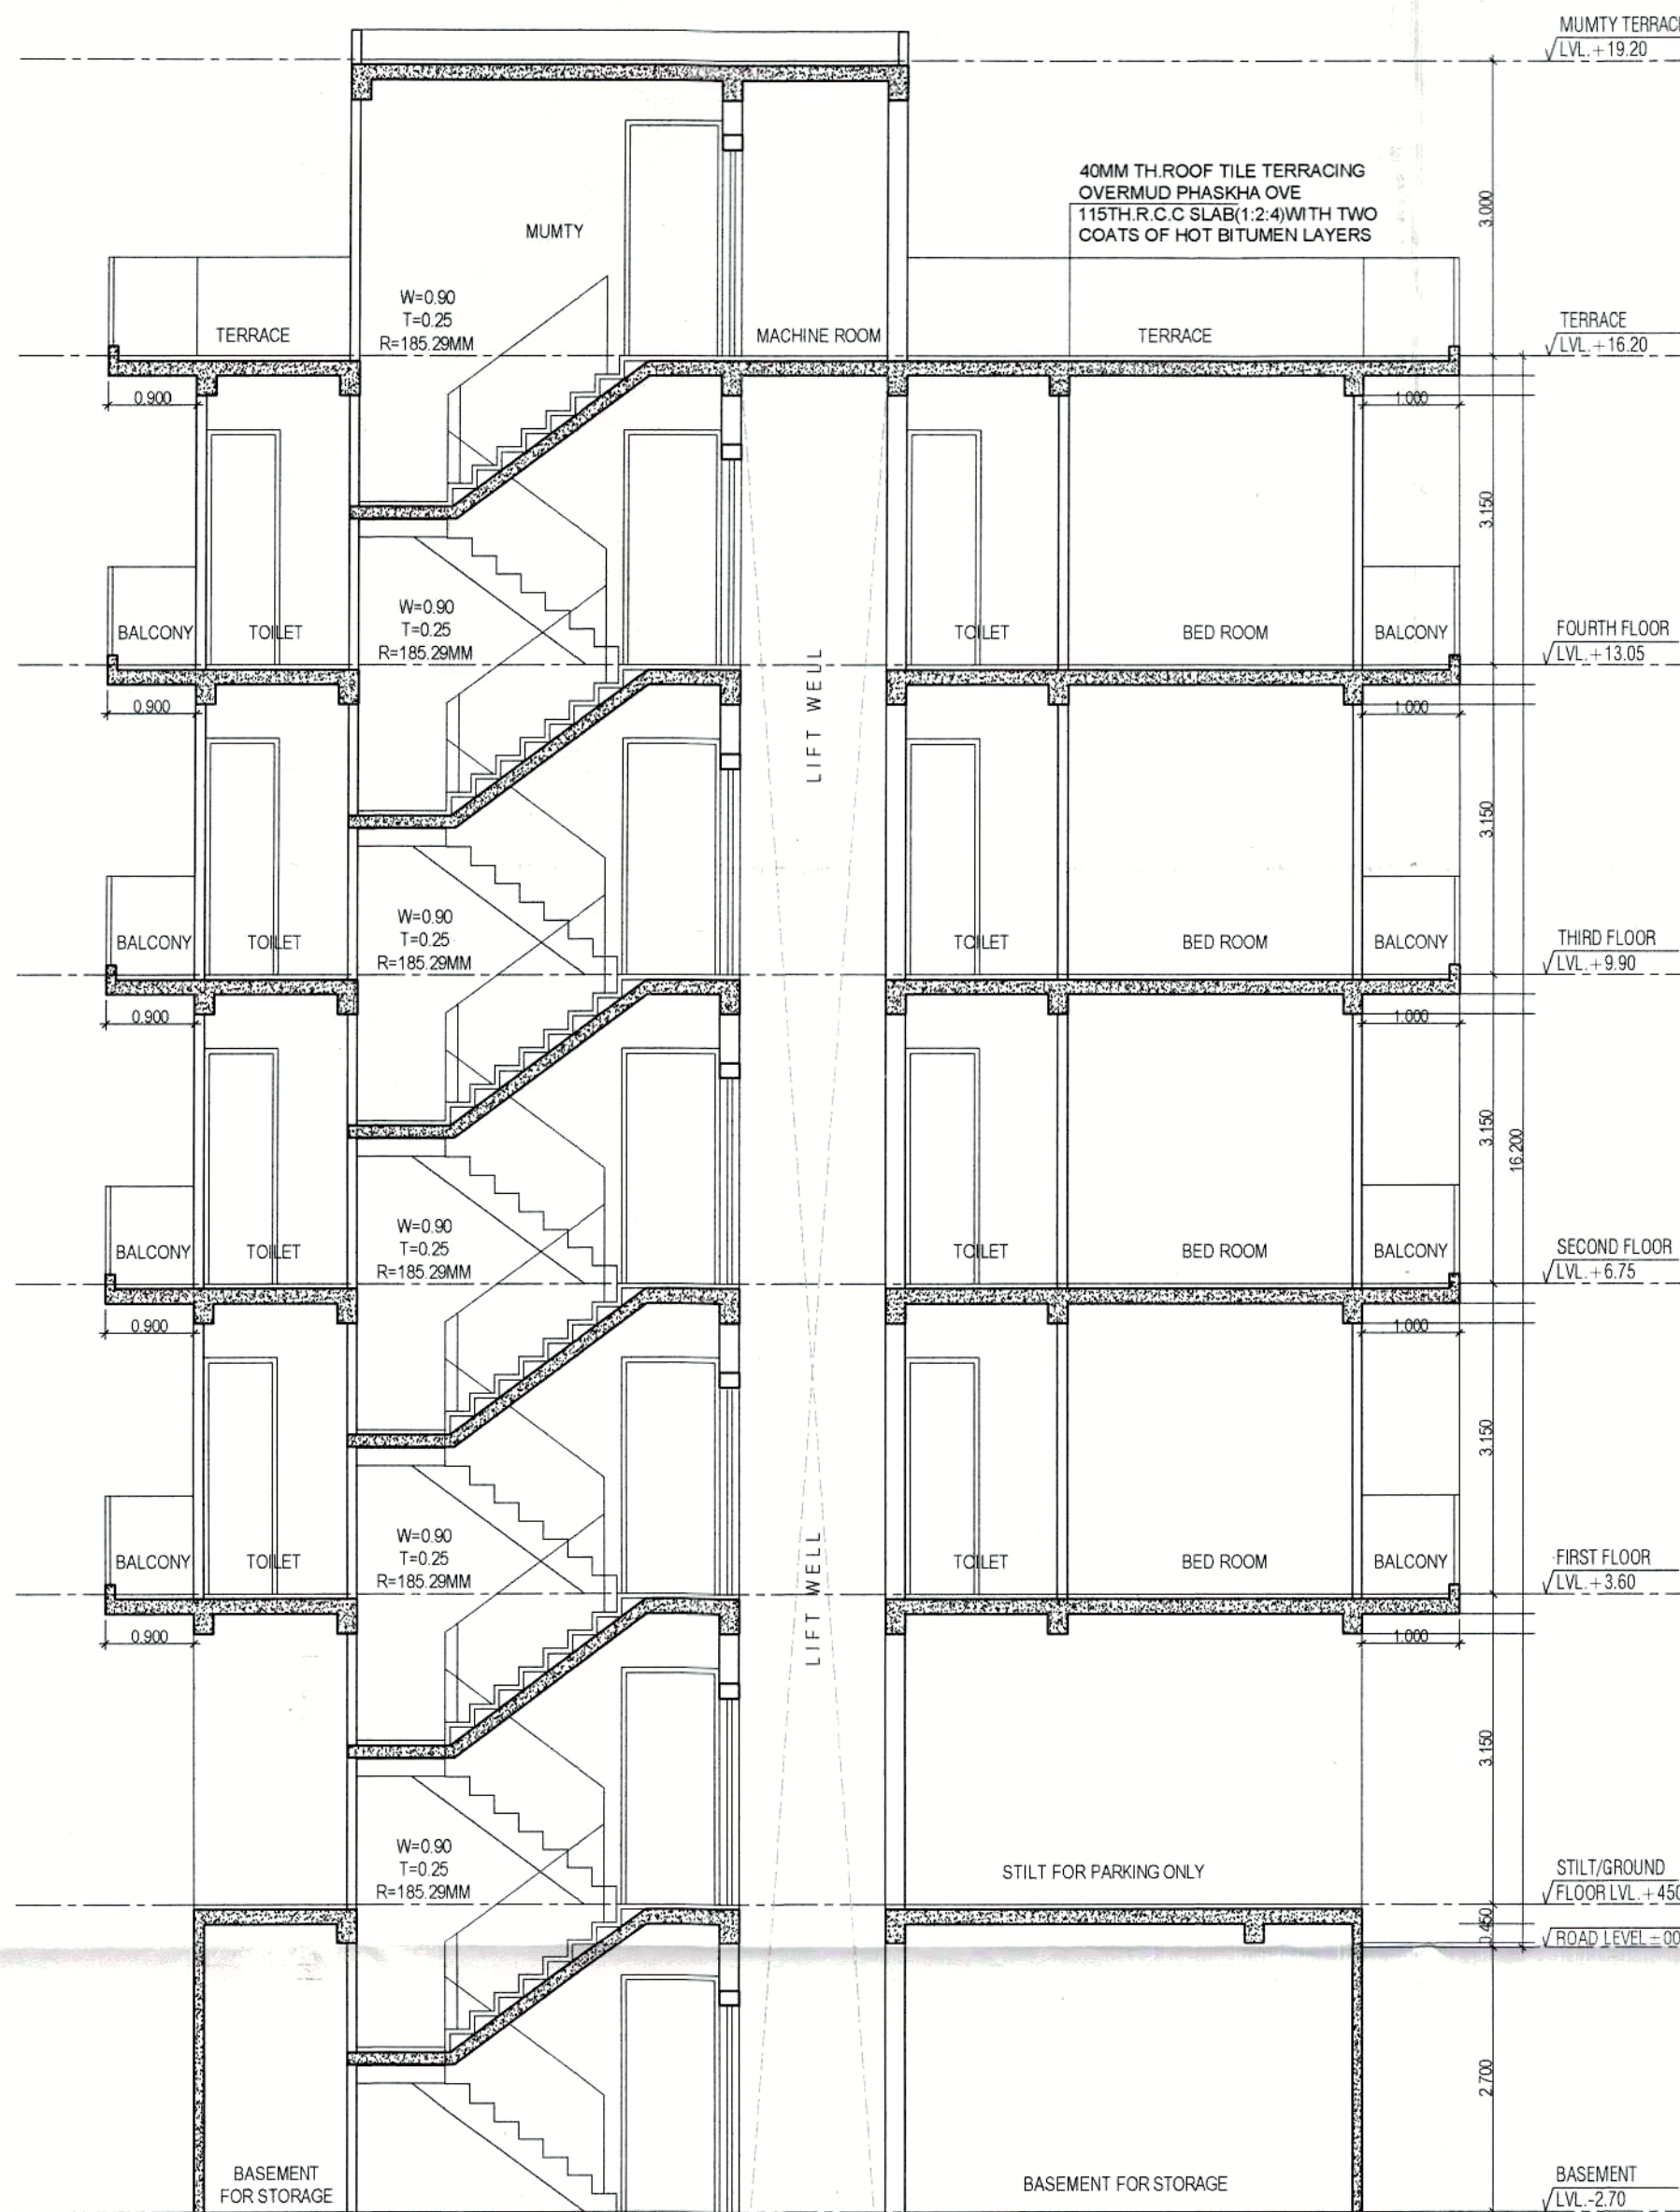


SECTION B-B

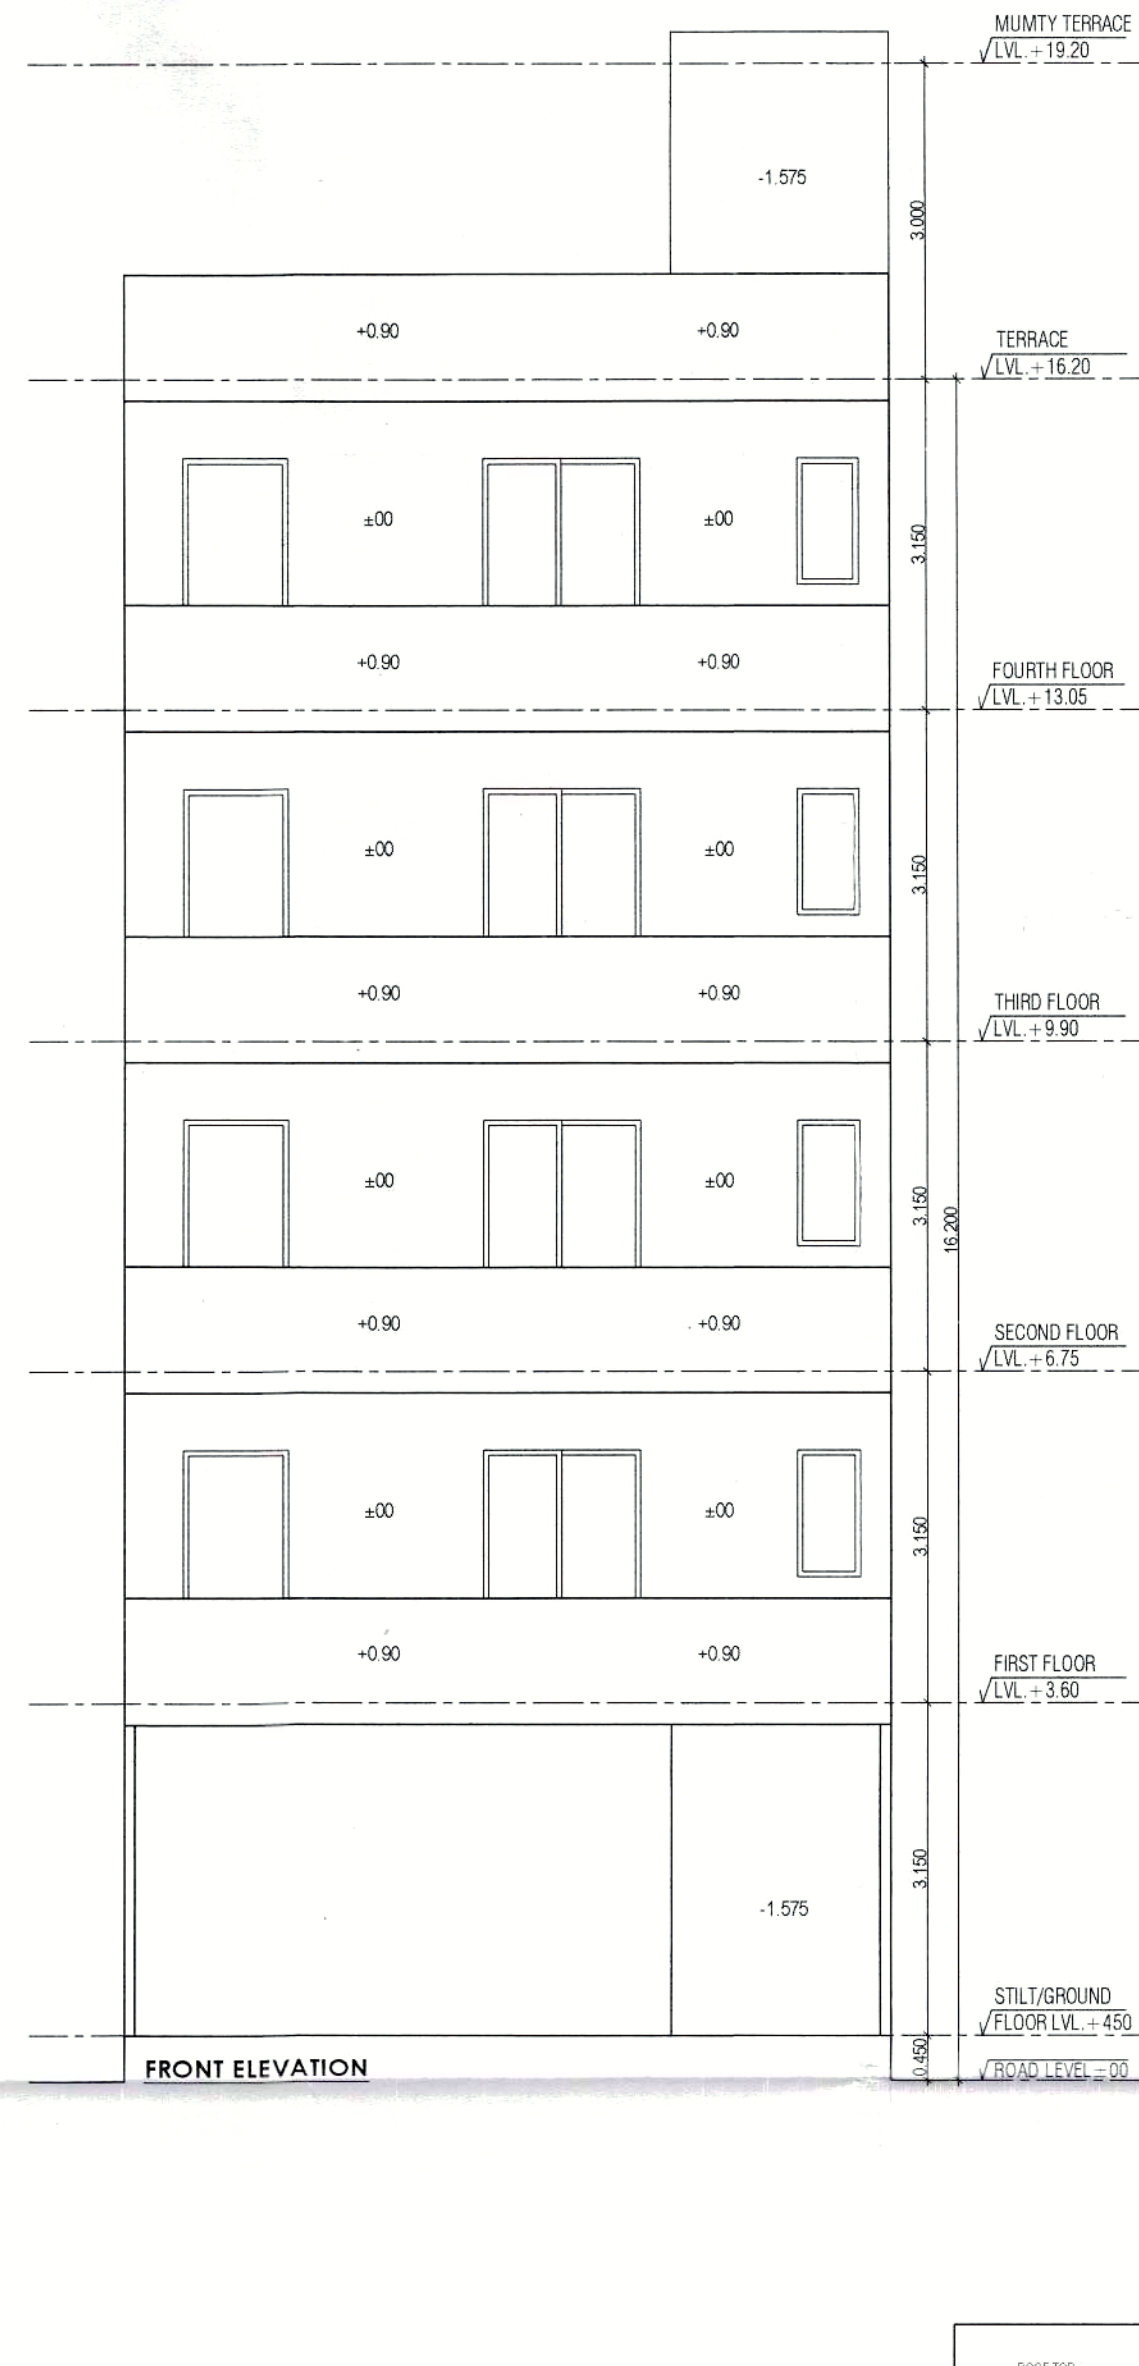


FRONT ELEVATION

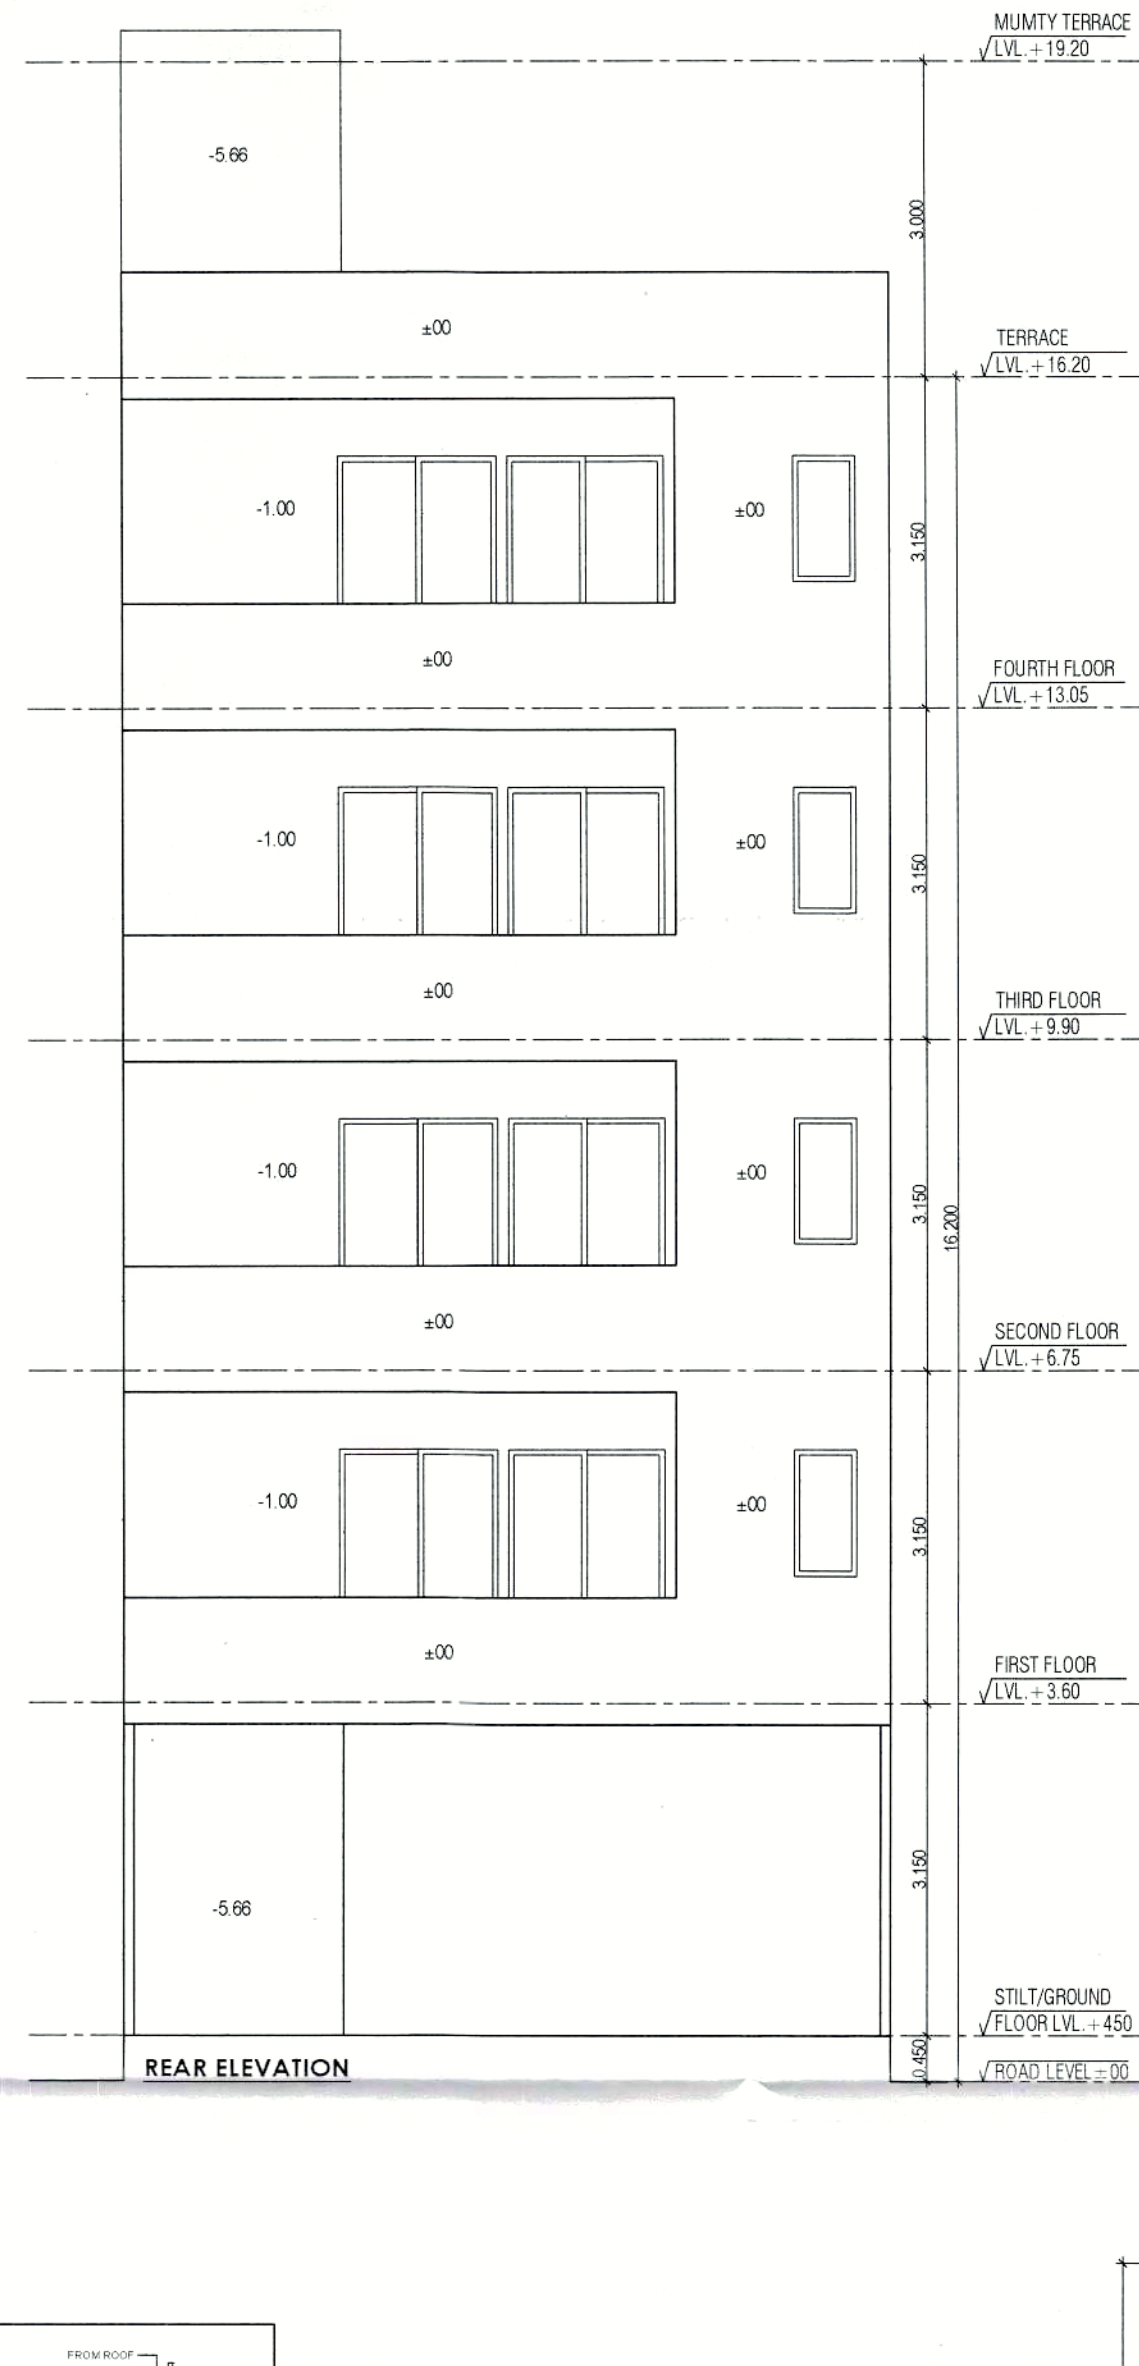


REAR ELEVATION

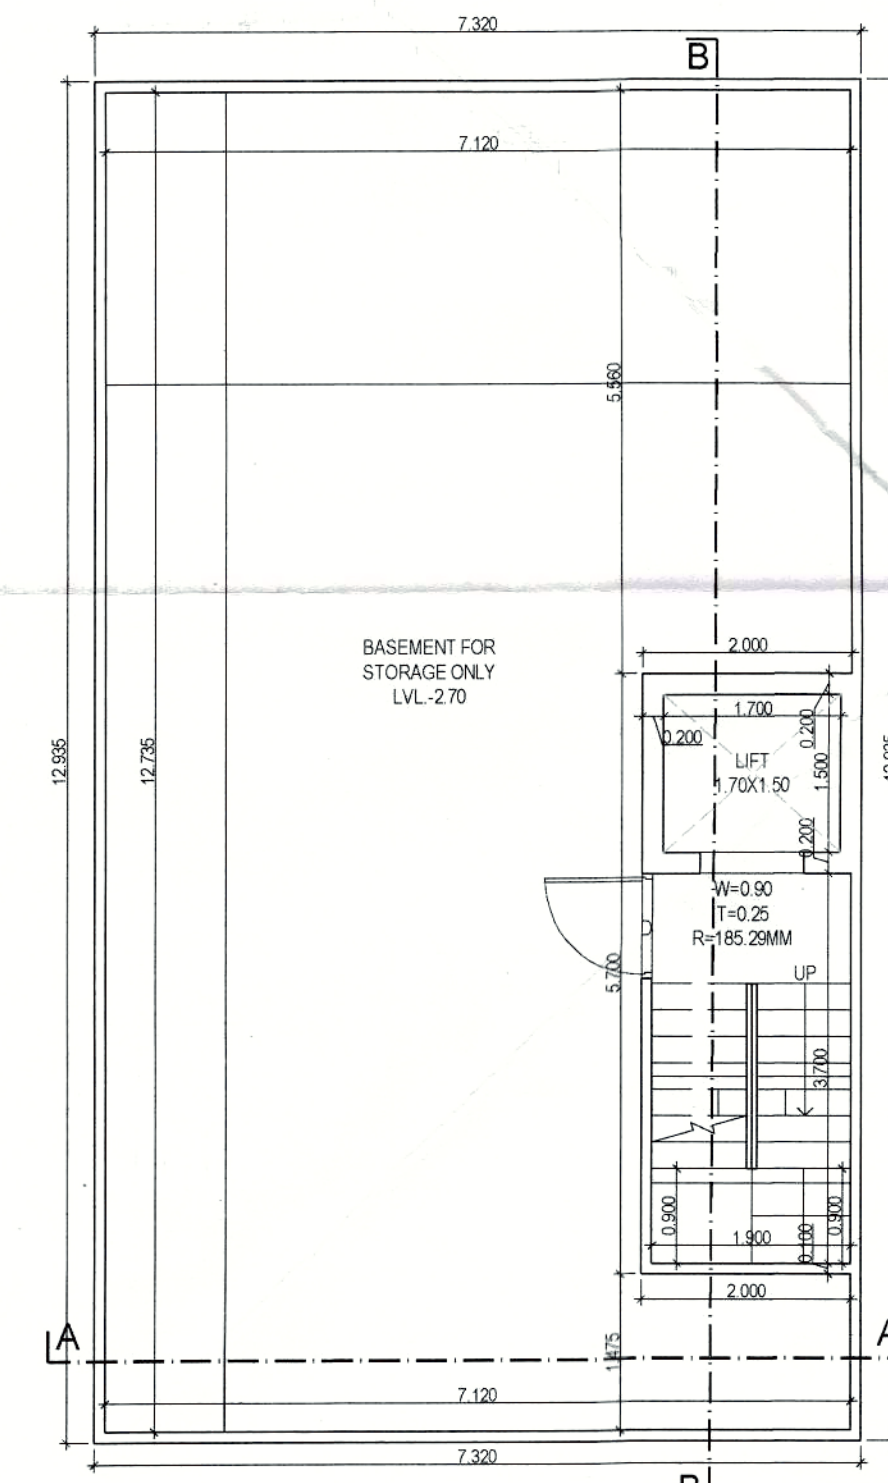


BASEMENT PLAN

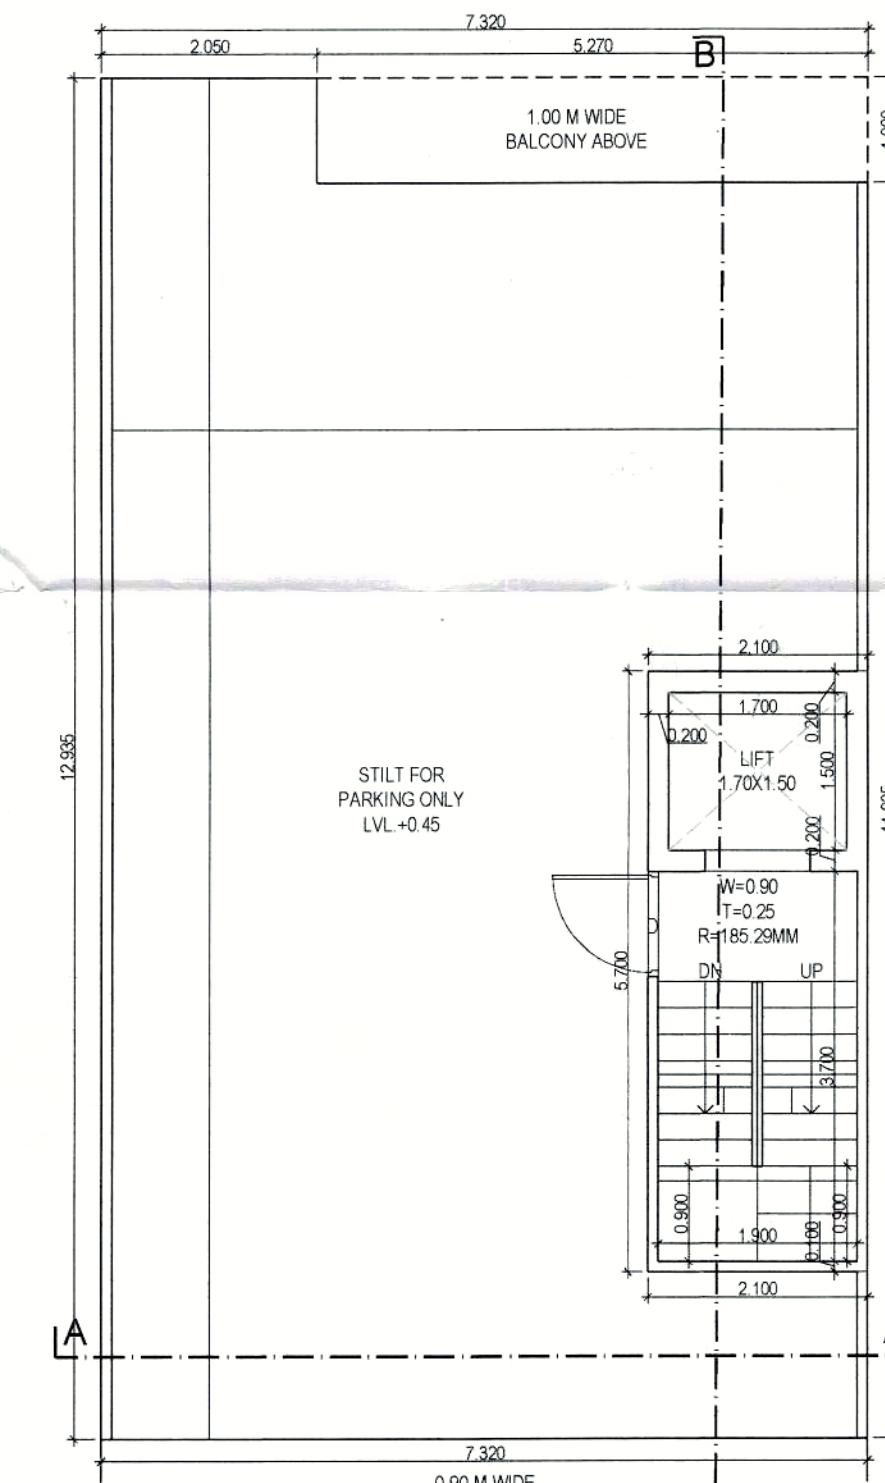


STILT/GROUND FLOOR PLAN

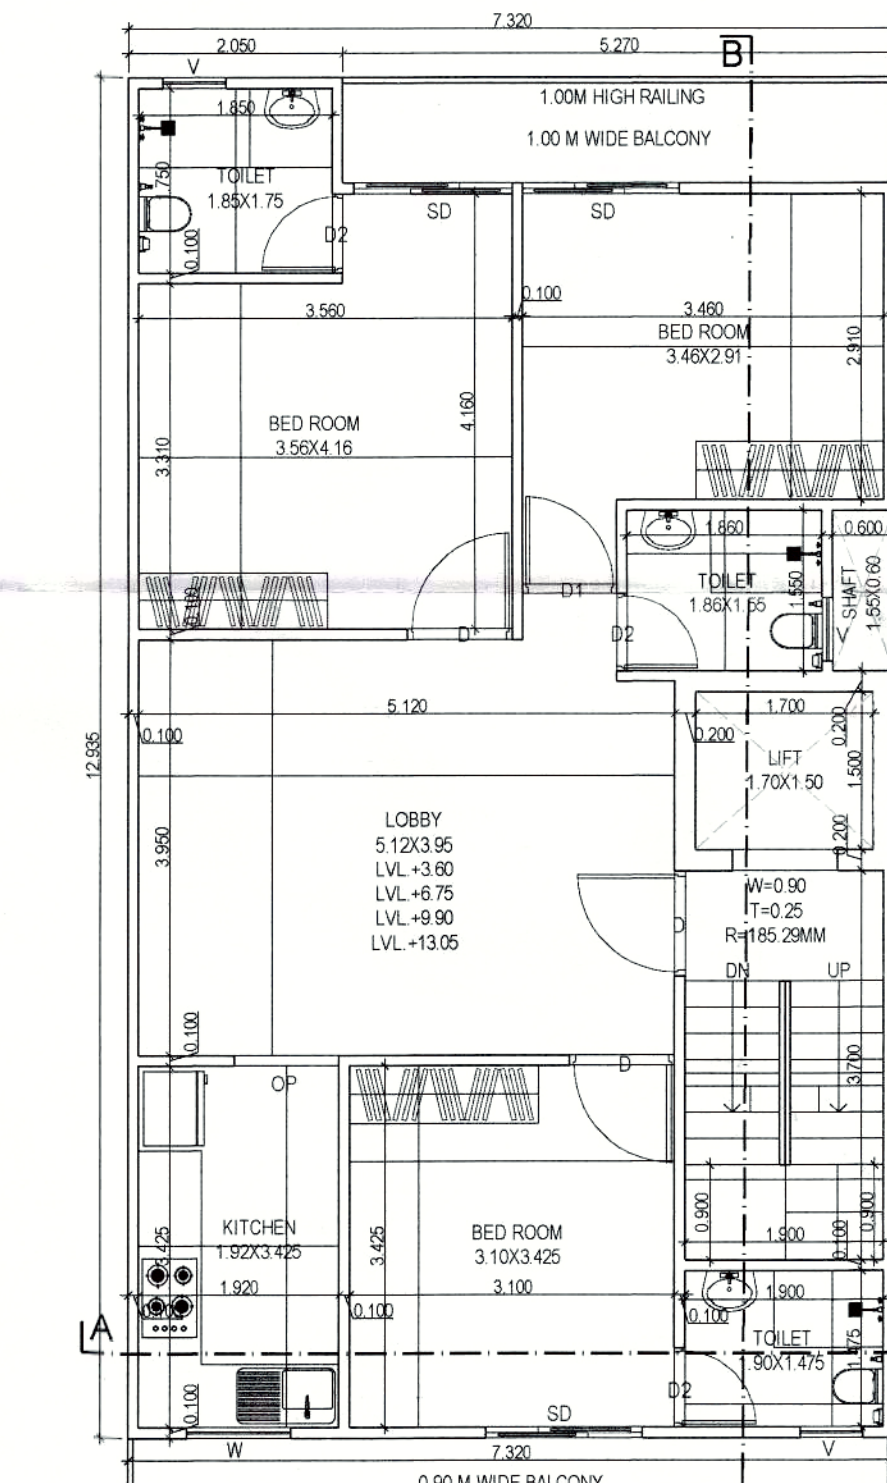

TYP. FLOOR PLAN (FIRST TO FOURTH)

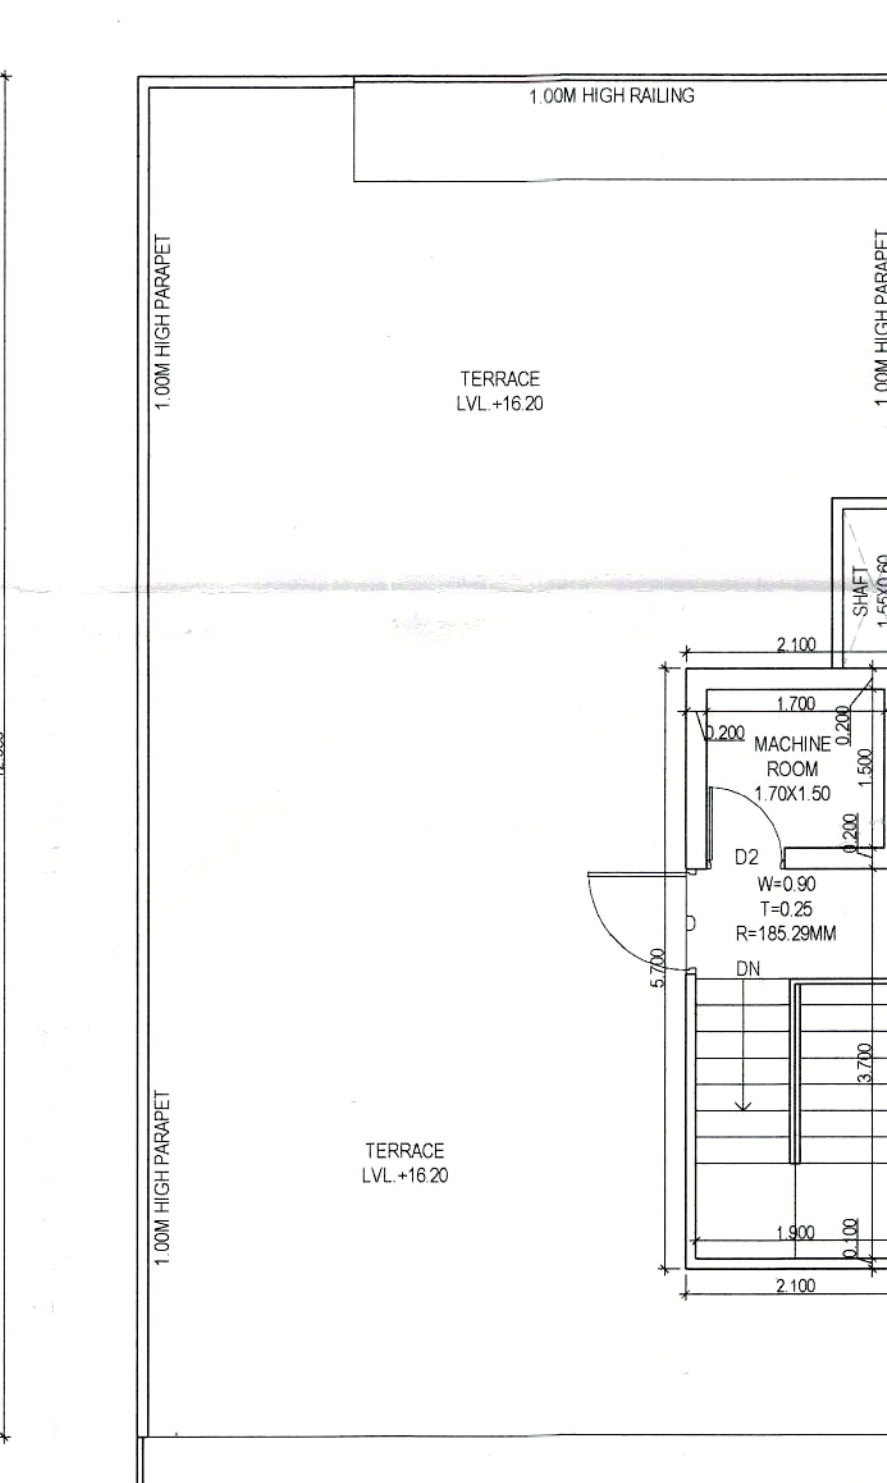

TERRACE PLAN

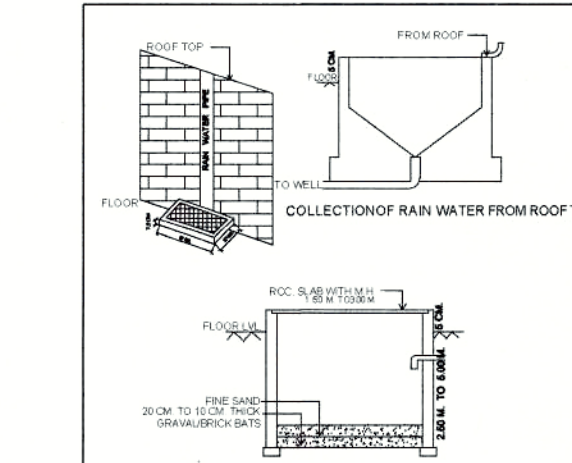

DOOR WINDOW SCHEDULE

Sr. No.	TYPE	WIDTH	HEIGHT	CILL	LINTEL
1	D	1.00	2.40	0.00	2.40
2	D1	0.90	2.40	0.00	2.40
3	D2	0.75	2.40	0.00	2.40
4	SD	1.50	2.40	0.00	2.40
5	W	1.00	1.50	0.90	2.40
6	V	0.60	1.20	1.20	2.40
7	OP	1.00	2.40	0.00	2.40

MUMTY & MACHINE ROOM ROOF PLAN

TOTAL PLOT AREA = 7.32X17.00	124.440	SQMT.
PERM. F.A.R. @ 2.00%	248.880	SQMT.
TOTAL PERMISSIBLE FAR WITH PURCHASABLE @ 2.64%	328.522	SQMT.
PERMISSIBLE GROUND COVERAGE @ 75%	93.330	SQMT.


PROPOSED COVERED AREA ON BASEMENT FLOOR				
S. No.	COEFF.	WIDTH	LENGHT	AREA IN SQMT
ADDITIONS				
A	1	7.320	12.935	94.684
DEDUCTIONS				
1	1	5.270	1.000	5.270
TOTAL DEDUCTIONS (Y)				
TOTAL GROUND COVERAGE AREA (X - Y)				
TOTAL BASEMENT AREA				

PROPOSED COVERED AREA ON FIRST FLOOR				
S. No.	COEFF.	WIDTH	LENGHT	AREA IN SQMT
ADDITIONS				
A	1	7.320	12.935	94.684
DEDUCTIONS				
1	1	5.270	1.000	5.270
TOTAL DEDUCTIONS (Y)				
TOTAL GROUND COVERAGE AREA (X - Y)				
TOTAL FIRST FLOOR AREA				

PROPOSED COVERED AREA ON SECOND FLOOR				
S. No.	COEFF.	WIDTH	LENGHT	AREA IN SQMT
ADDITIONS				
A	1	7.320	12.935	94.684
DEDUCTIONS				
1	1	5.270	1.000	5.270
TOTAL DEDUCTIONS (Y)				
TOTAL GROUND COVERAGE AREA (X - Y)				
TOTAL SECOND FLOOR AREA				

PROPOSED COVERED AREA ON THIRD FLOOR				
S. No.	COEFF.	WIDTH	LENGHT	AREA IN SQMT
ADDITIONS				
A	1	7.320	12.935	94.684
DEDUCTIONS				
1	1	5.270	1.000	5.270
TOTAL DEDUCTIONS (Y)				
TOTAL GROUND COVERAGE AREA (X - Y)				
TOTAL THIRD FLOOR AREA				

PROPOSED COVERED AREA ON FOURTH FLOOR				
S. No.	COEFF.	WIDTH	LENGHT	AREA IN SQMT
ADDITIONS				
A	1	7.320	12.935	94.684
DEDUCTIONS				
1	1	5.270	1.000	5.270
TOTAL DEDUCTIONS (Y)				
TOTAL GROUND COVERAGE AREA (X - Y)				
TOTAL FOURTH FLOOR AREA				



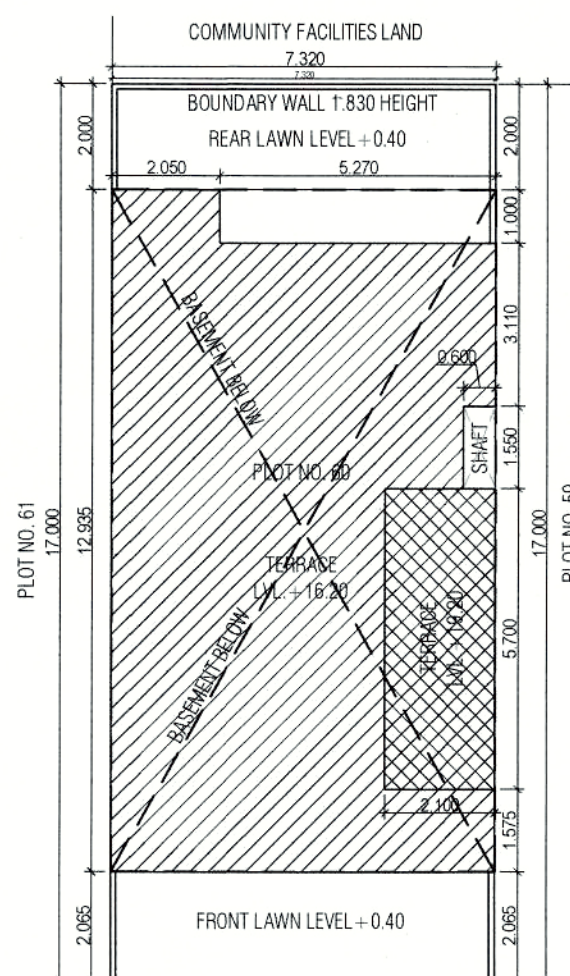


SITE PLAN






PROPOSED BUILDING PLAN OF RESIDENTIAL PLOT NO. 60 IN VILLAGE - NAURANPUR, SECTOR-78, TEH.-MANESAR, DISTT. - GURGAON BELONGING TO - MR. SATPAL SINGH S/o SISHRAM

ARCHITECT'S/SUPERVISOR SEAL & SIGNATURE: *Navin Sharma*
 License No.: HOBAPS-REG-47021-22

Scale: 1:50
 Drawing Title: SUBMISSION DRAWING (PLOT NO. 60)
 Drawing No.: A-01

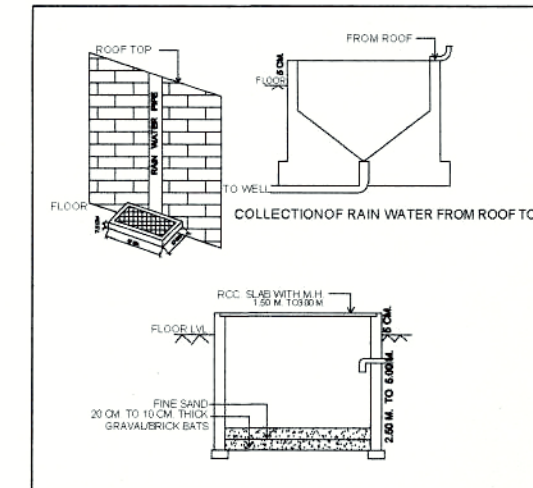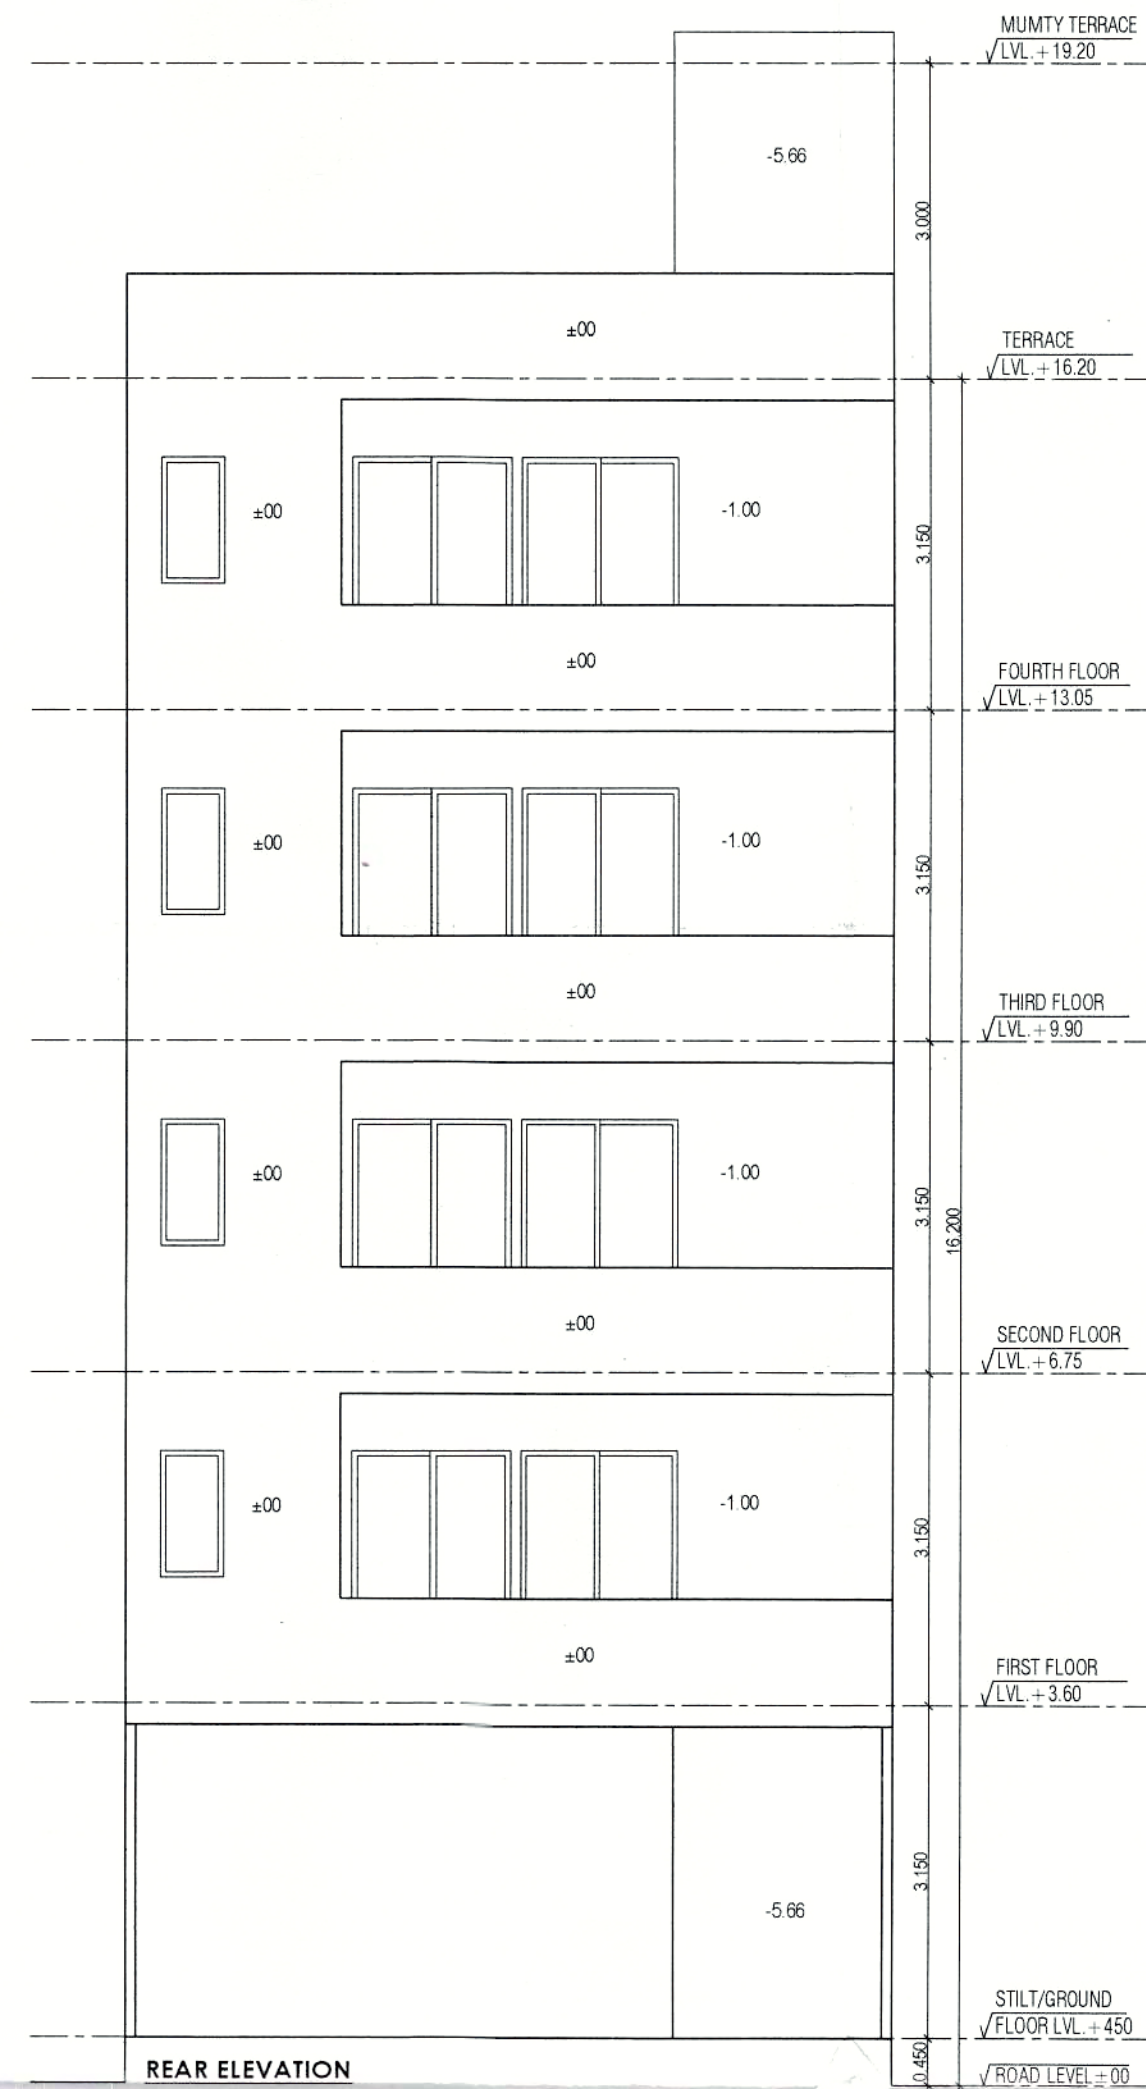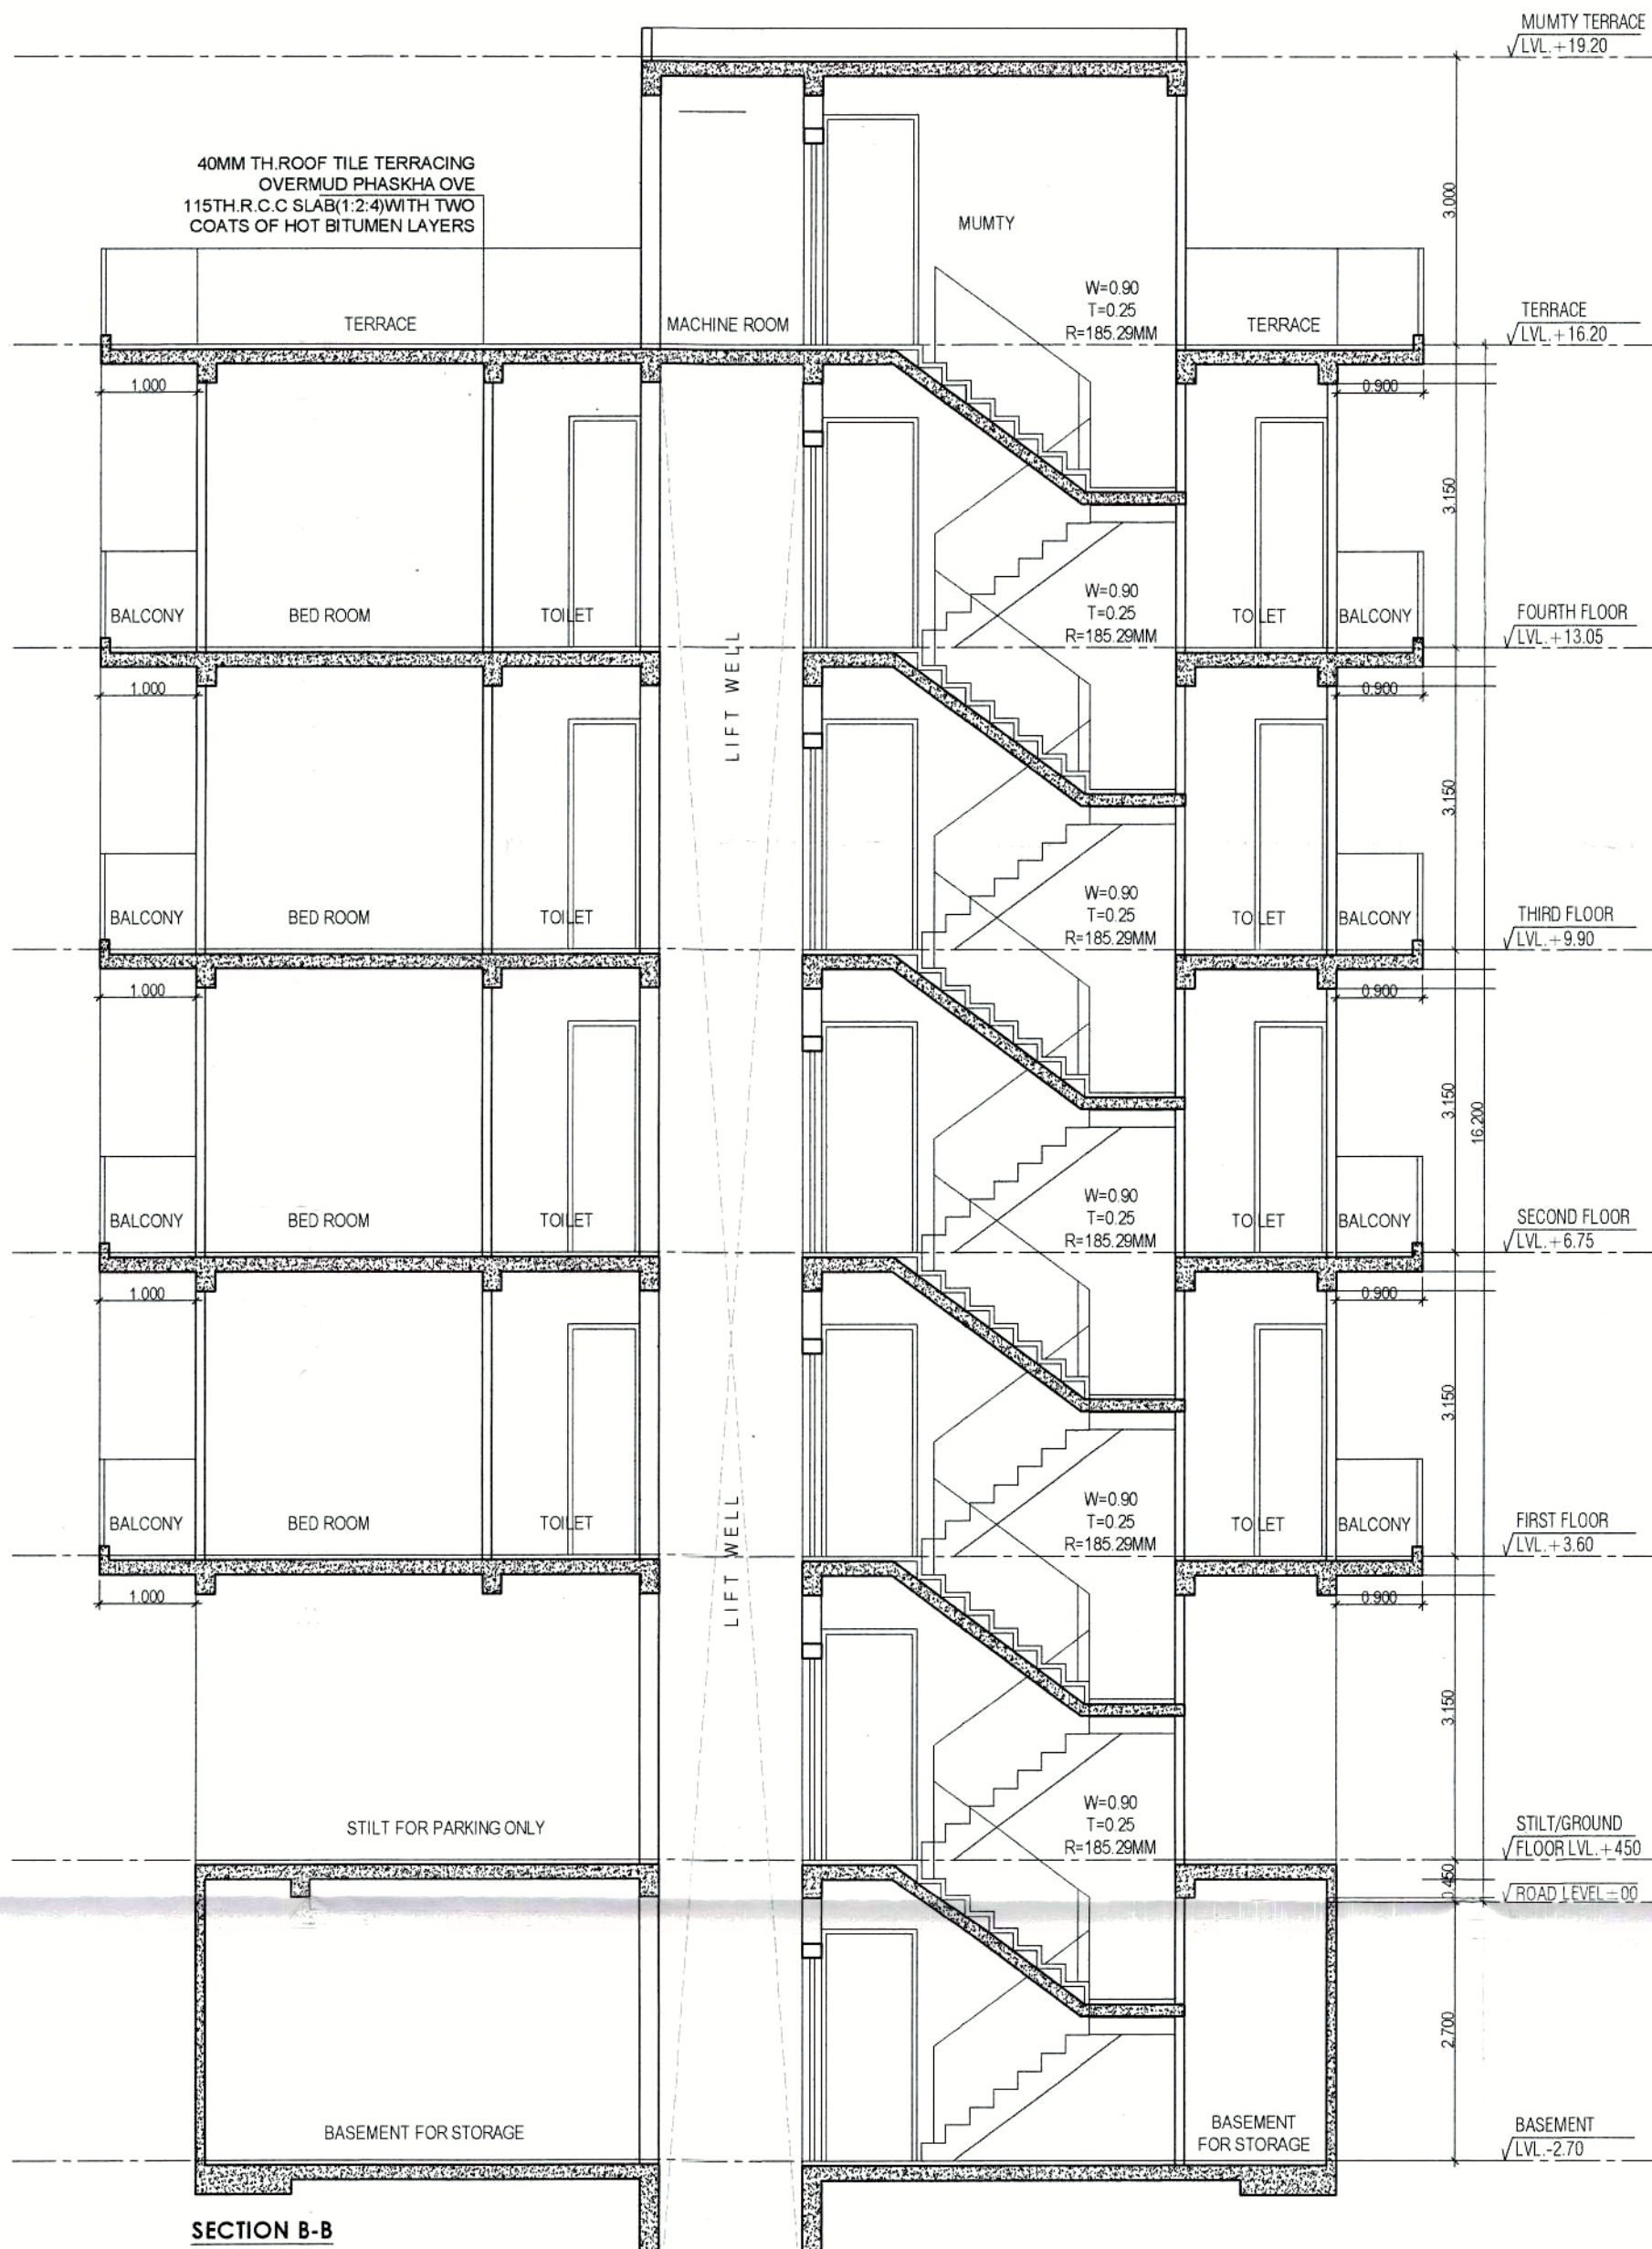

DOOR WINDOW SCHEDULE					
Sr No	TYPE	WIDTH	HEIGHT	CILL	LINTEL
1	D	1.00	2.40	0.00	2.40
2	D1	0.90	2.40	0.00	2.40
3	D2	0.75	2.40	0.00	2.40
4	SD	1.50	2.40	0.00	2.40
5	W	1.00	1.50	0.90	2.40
6	V	0.60	1.20	1.20	2.40
7	OP	1.00	2.40	0.00	2.40

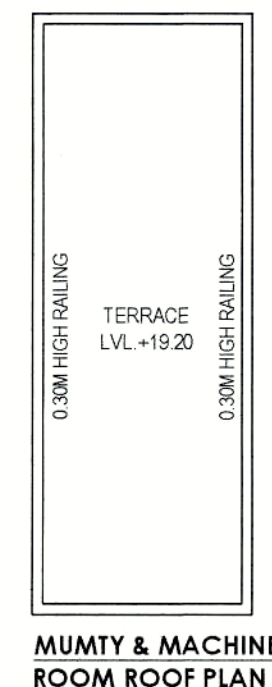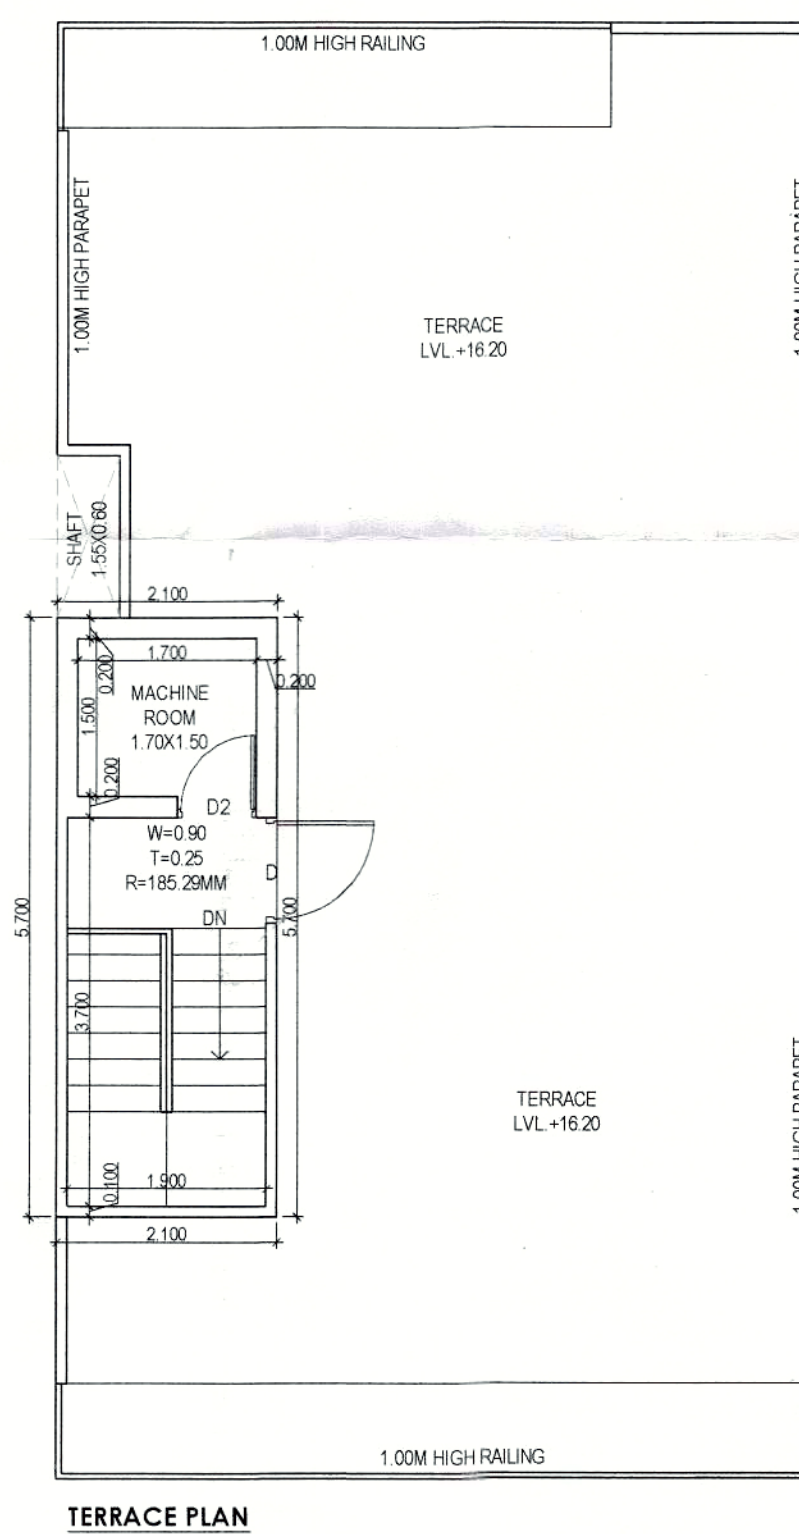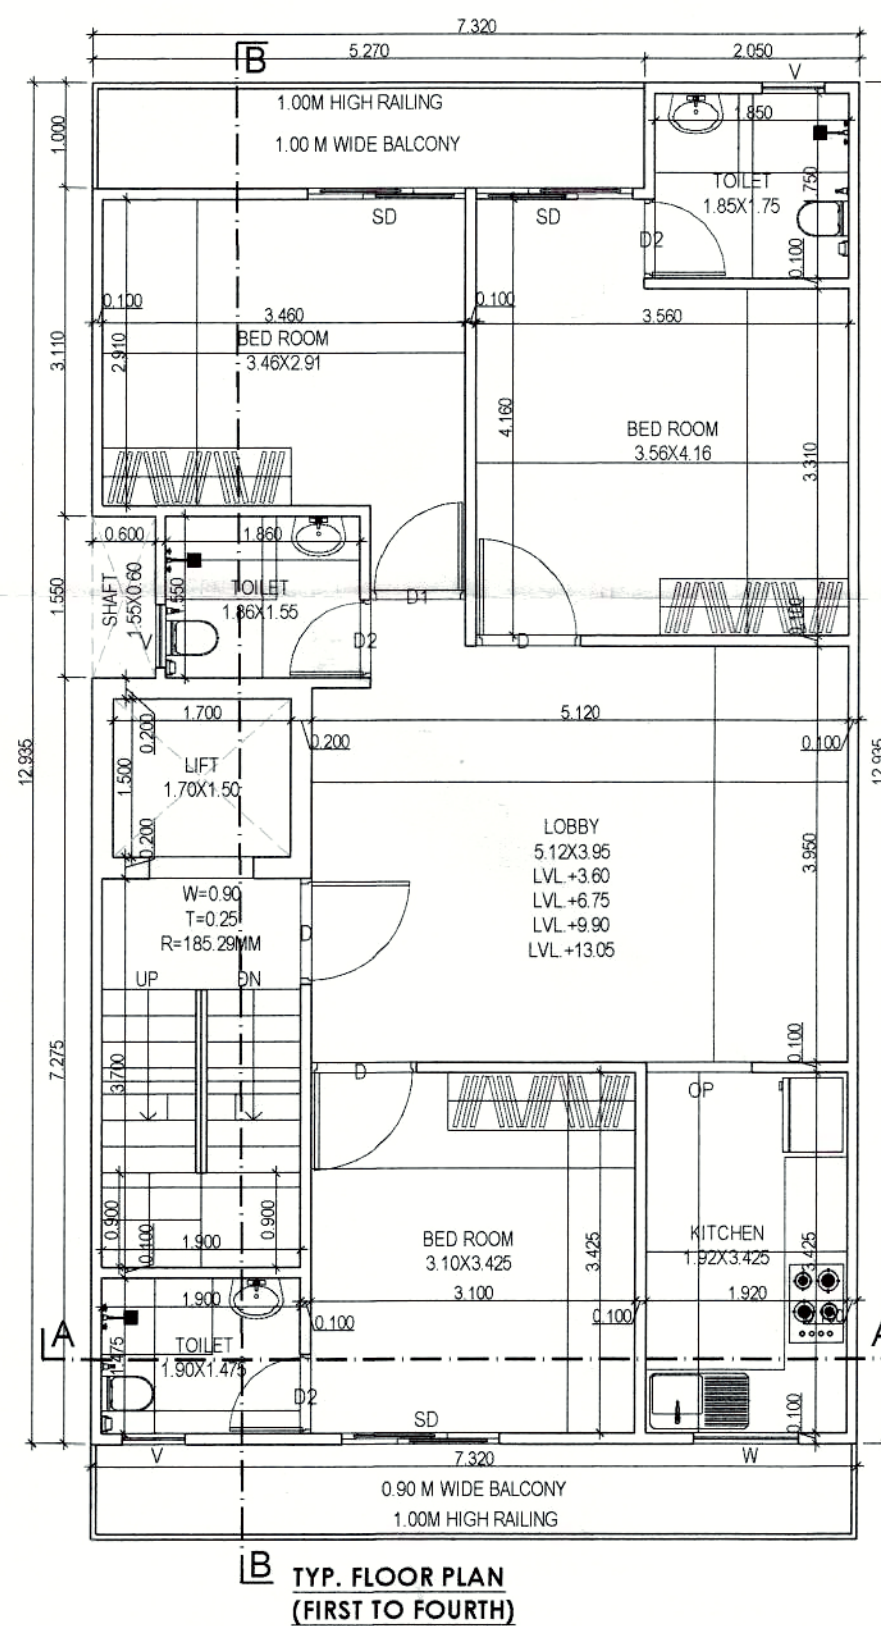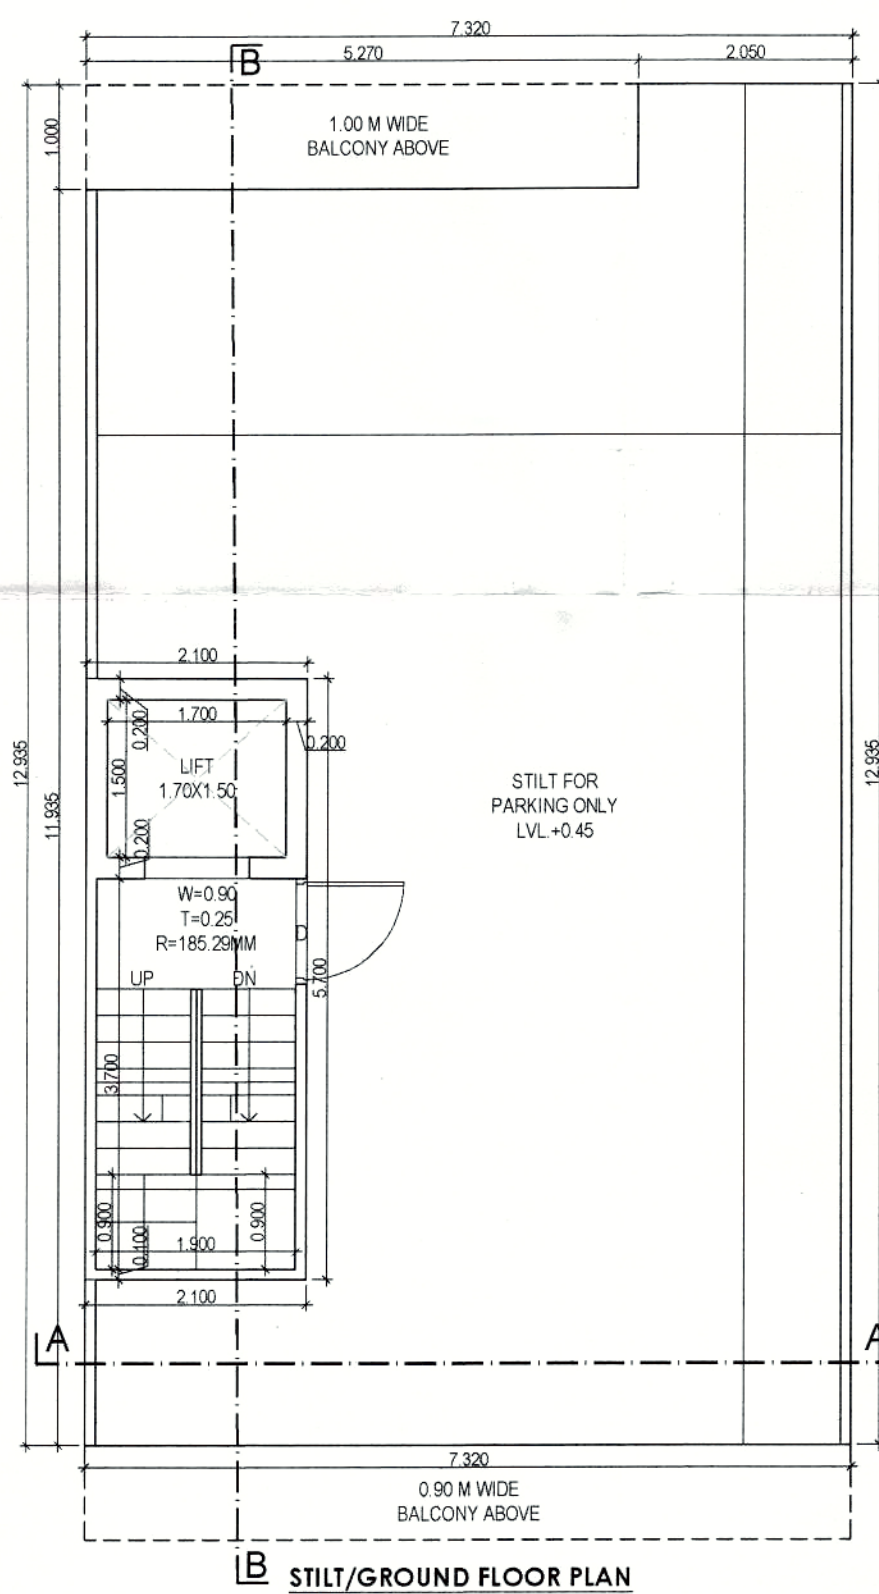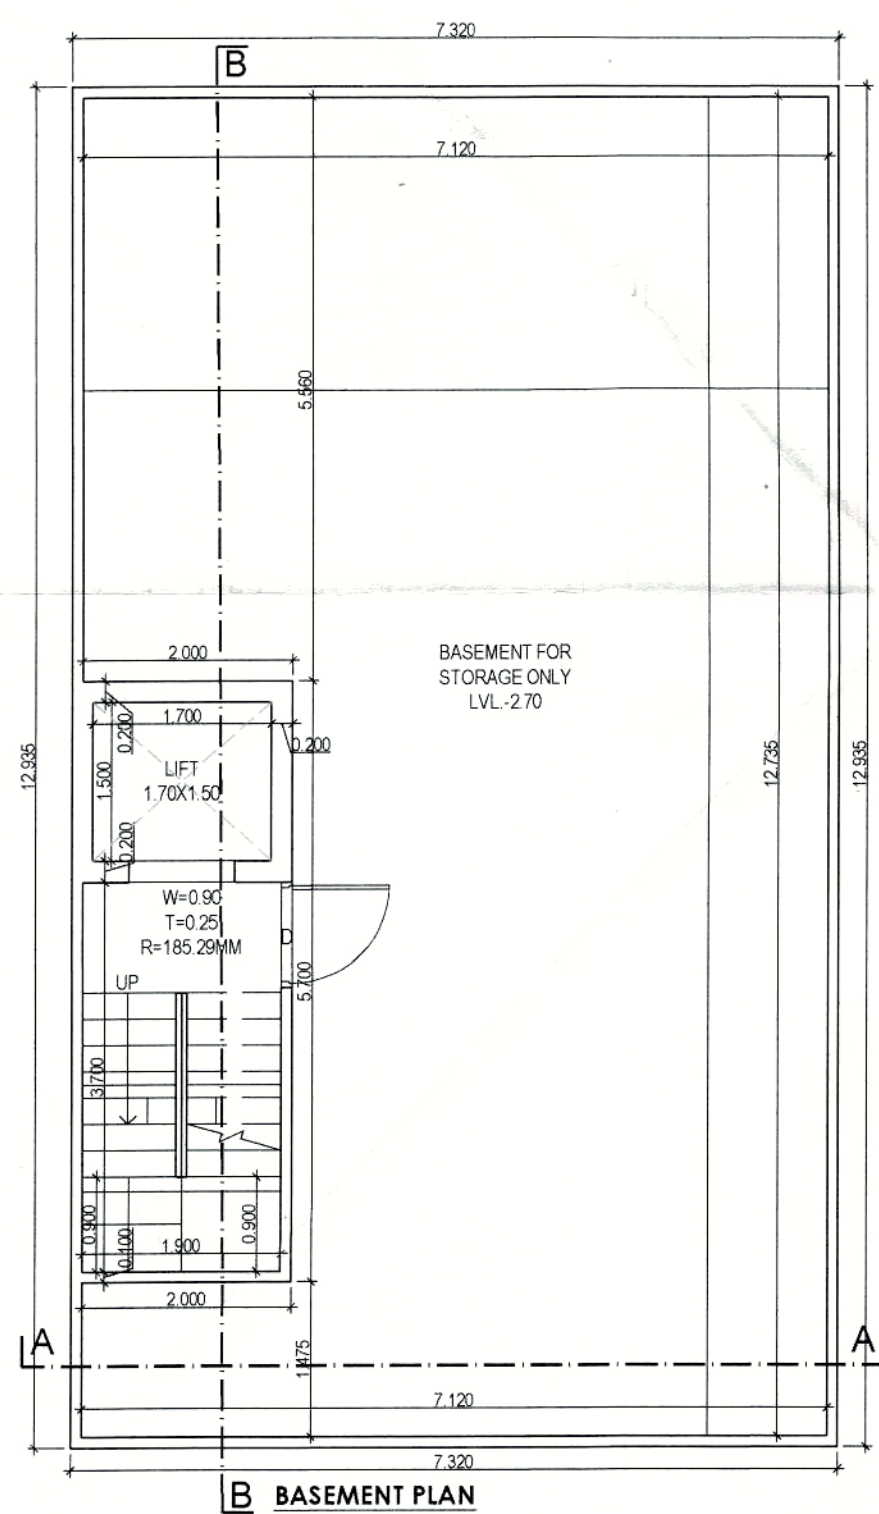

TOTAL PLOT AREA	7.32X17.00	124.440	SCMT.
PERM. F.A.R. @ 2.00%		248.880	SCMT.
TOTAL PERMISSIBLE FAR WITH PURCHASABLE @ 2.64%		328.522	SCMT.
PERMISSIBLE GROUND COVERAGE @ 75%		93.330	SCMT.
TOTAL BASEMENT AREA		94.684	

PROPOSED GROUND COVERAGE AREA				
S. No.	COEFF.	WIDTH	LENGTH	AREA IN SCMT
1	1	7.320	12.935	94.684
A				94.684


PROPOSED GROUND FLOOR (F.A.R.)				
S. No.	COEFF.	WIDTH	LENGTH	AREA IN SCMT
1	1	7.320	12.935	94.684
F1				94.684

PROPOSED COVERED AREA ON FIRST FLOOR				
S. No.	COEFF.	WIDTH	LENGTH	AREA IN SCMT
1	1	7.320	12.935	94.684
A				94.684

PROPOSED COVERED AREA ON SECOND FLOOR				
S. No.	COEFF.	WIDTH	LENGTH	AREA IN SCMT
1	1	7.320	12.935	94.684
A				94.684

PROPOSED COVERED AREA ON THIRD FLOOR				
S. No.	COEFF.	WIDTH	LENGTH	AREA IN SCMT
1	1	7.320	12.935	94.684
A				94.684

PROPOSED COVERED AREA ON FOURTH FLOOR				
S. No.	COEFF.	WIDTH	LENGTH	AREA IN SCMT
1	1	7.320	12.935	94.684
A				94.684

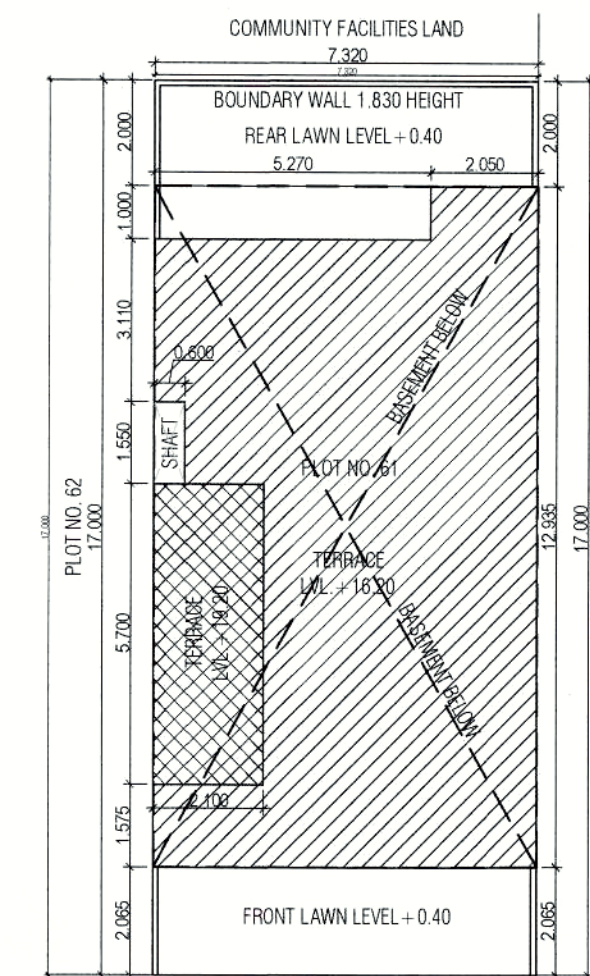

PROPOSED BUILDING PLAN OF RESIDENTIAL PLOT NO. 61 IN VILLAGE - NAURANPUR, SECTOR-78, TEH.-MANESAR, DISTT. - GURGAON BELONGING TO - MR. SATPAL SINGH S/o SISHRAM

ARCHITECT'S/SUPERVISOR SEAL & SIGNATURE
OWNER/AUTH. SIGN.

Scale : 1:50
Drawing Title:- SUBMISSION DRAWING (PLOT NO. 61)
Drawing No:- A-01