


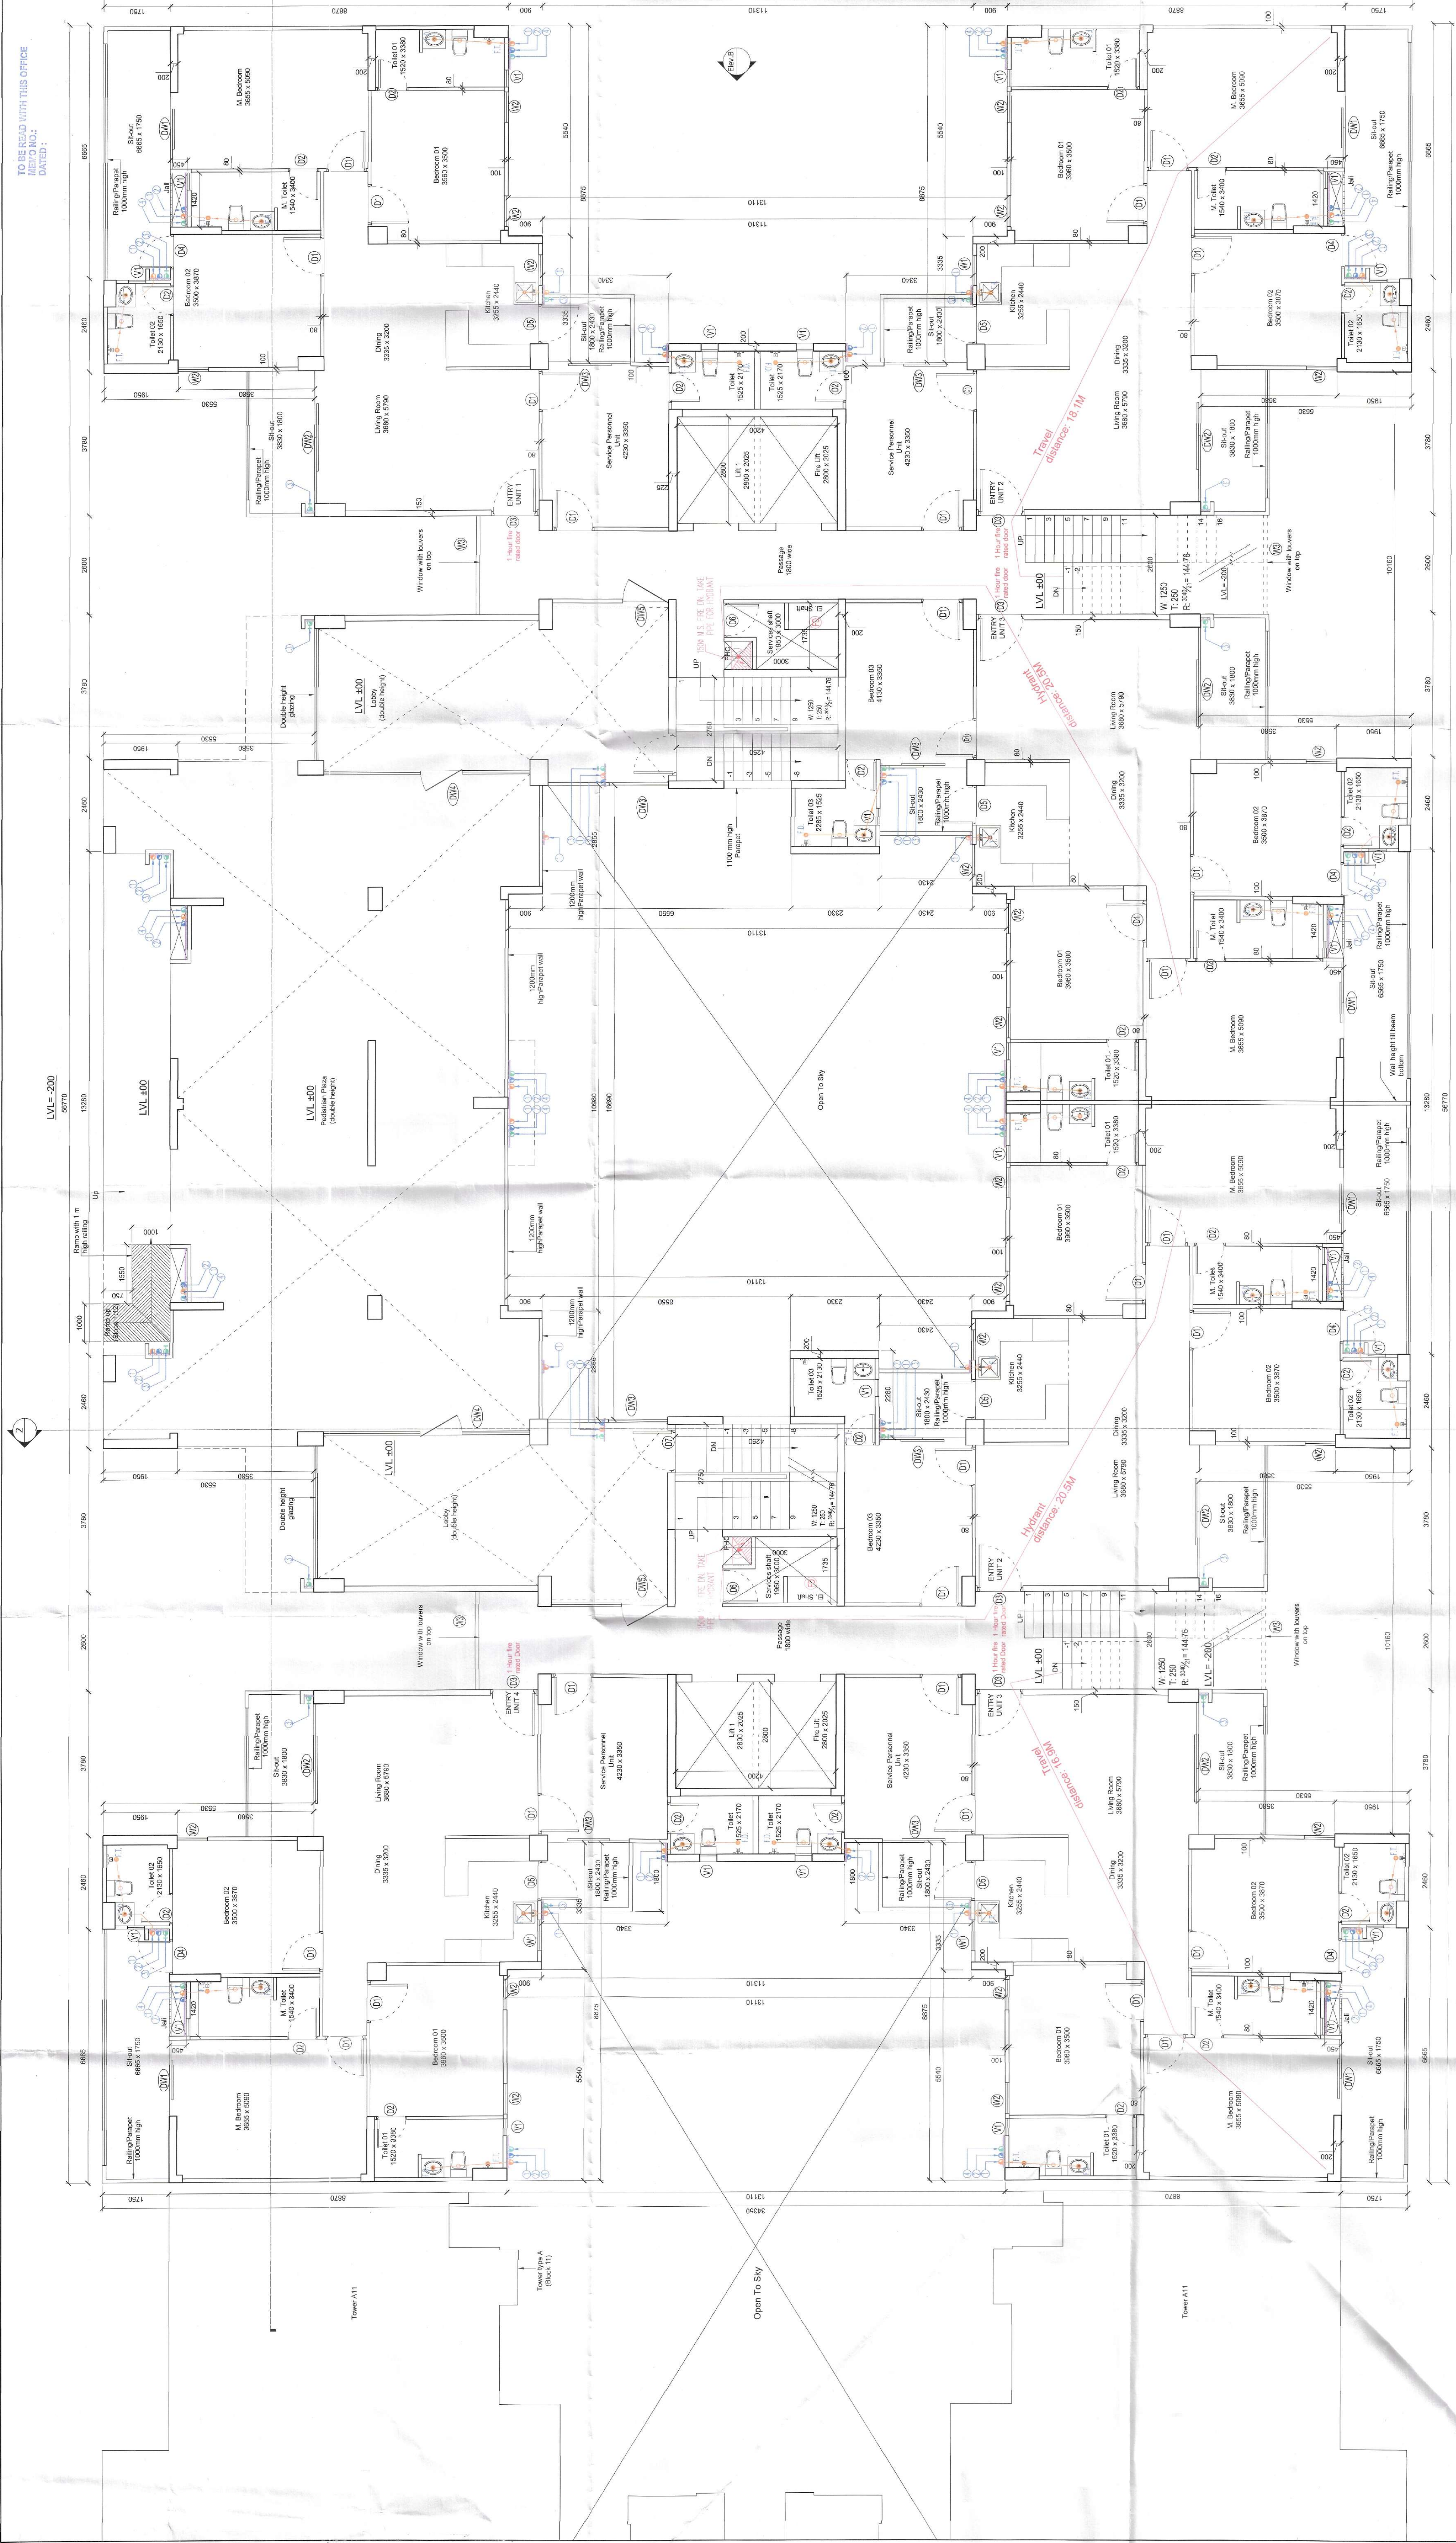

1 Type A- Stilt/Ground Floor Plan
SCALE - 1:65

This is a "PROVISIONAL BUILDING PLAN" approved only for the purpose of inviting objections from the general public.

18/03/24
S.P. (A/C) S.P. (B) S.P. (C) S.P. (D) S.P. (E) S.P. (F) S.P. (G) S.P. (H) S.P. (I) S.P. (J) S.P. (K) S.P. (L) S.P. (M) S.P. (N) S.P. (O) S.P. (P) S.P. (Q) S.P. (R) S.P. (S) S.P. (T) S.P. (U) S.P. (V) S.P. (W) S.P. (X) S.P. (Y) S.P. (Z)

18/03/24
S.P. (A/C) S.P. (B) S.P. (C) S.P. (D) S.P. (E) S.P. (F) S.P. (G) S.P. (H) S.P. (I) S.P. (J) S.P. (K) S.P. (L) S.P. (M) S.P. (N) S.P. (O) S.P. (P) S.P. (Q) S.P. (R) S.P. (S) S.P. (T) S.P. (U) S.P. (V) S.P. (W) S.P. (X) S.P. (Y) S.P. (Z)

PROJECT TITLE
Approval of Building plans for Group Housing Colony over an additional area measuring 7.64375 acres (Licence No. 34 of 2024 dated 07.03.2024) in addition to group housing colony measuring 25.44 acres (Licence No. 78 of 2010 dated 15.10.2010), Grand total area 33.08375 acres in Sector-09-70, GMUC, Gurugram being developed by M/S Tulip Infratech Pvt. Ltd. in collaboration with land owners.

OWNERS
TULIP INFRA TECH PVT. LTD.

ARCHITECTS
designcosmos
A-101, Sector-10, Phase-1, Gurugram
Ph-0124-4203576

DATE March 2024
SCALE 1:65
DEALT SD
CHECKED MA
OWNER'S SIGNATURE

FOR TULIP INFRA TECH PVT. LTD.
Authorised signatory

ARCHITECT'S SIGNATURE
APPOORV SINGH
CA/1000012794

DOOR/WINDOW SCHEDULE - GF			
Sl. No.	Type	Width (mm)	Height (mm)
1	D1	1050	2100
2	D2	800	2100
3	D3	1200	2100
4	D4	900	2100
5	D5	1050	2100
6	D6	900	2100
7	D7	1100	2100
8	DW1	2015	2450
9	DW2	3480	2450
10	DW3	1835	2450
11	DW4	3105	2450
12	DW5	3080	2450
13	V1	450	1100
14	V1	800	1500
15	V2	800	1500
16	V3	2000	2450

Sl. No.	Type	Width (mm)	Height (mm)
1	D1	1050	2100
2	D2	800	2100
3	D3	1200	2100
4	D4	900	2100
5	D5	1050	2100
6	D6	900	2100
7	D7	1100	2100
8	DW1	2015	2450
9	DW2	3480	2450
10	DW3	1835	2450
11	DW4	3105	2450
12	DW5	3080	2450
13	V1	450	1100
14	V1	800	1500
15	V2	800	1500
16	V3	2000	2450

Checked and found ok for Public Health
Infratech Pvt. Ltd. 2024/03/16/16/2024

Signature of Engineer (A/C)
S.P. (A/C) S.P. (B) S.P. (C) S.P. (D) S.P. (E) S.P. (F) S.P. (G) S.P. (H) S.P. (I) S.P. (J) S.P. (K) S.P. (L) S.P. (M) S.P. (N) S.P. (O) S.P. (P) S.P. (Q) S.P. (R) S.P. (S) S.P. (T) S.P. (U) S.P. (V) S.P. (W) S.P. (X) S.P. (Y) S.P. (Z)