



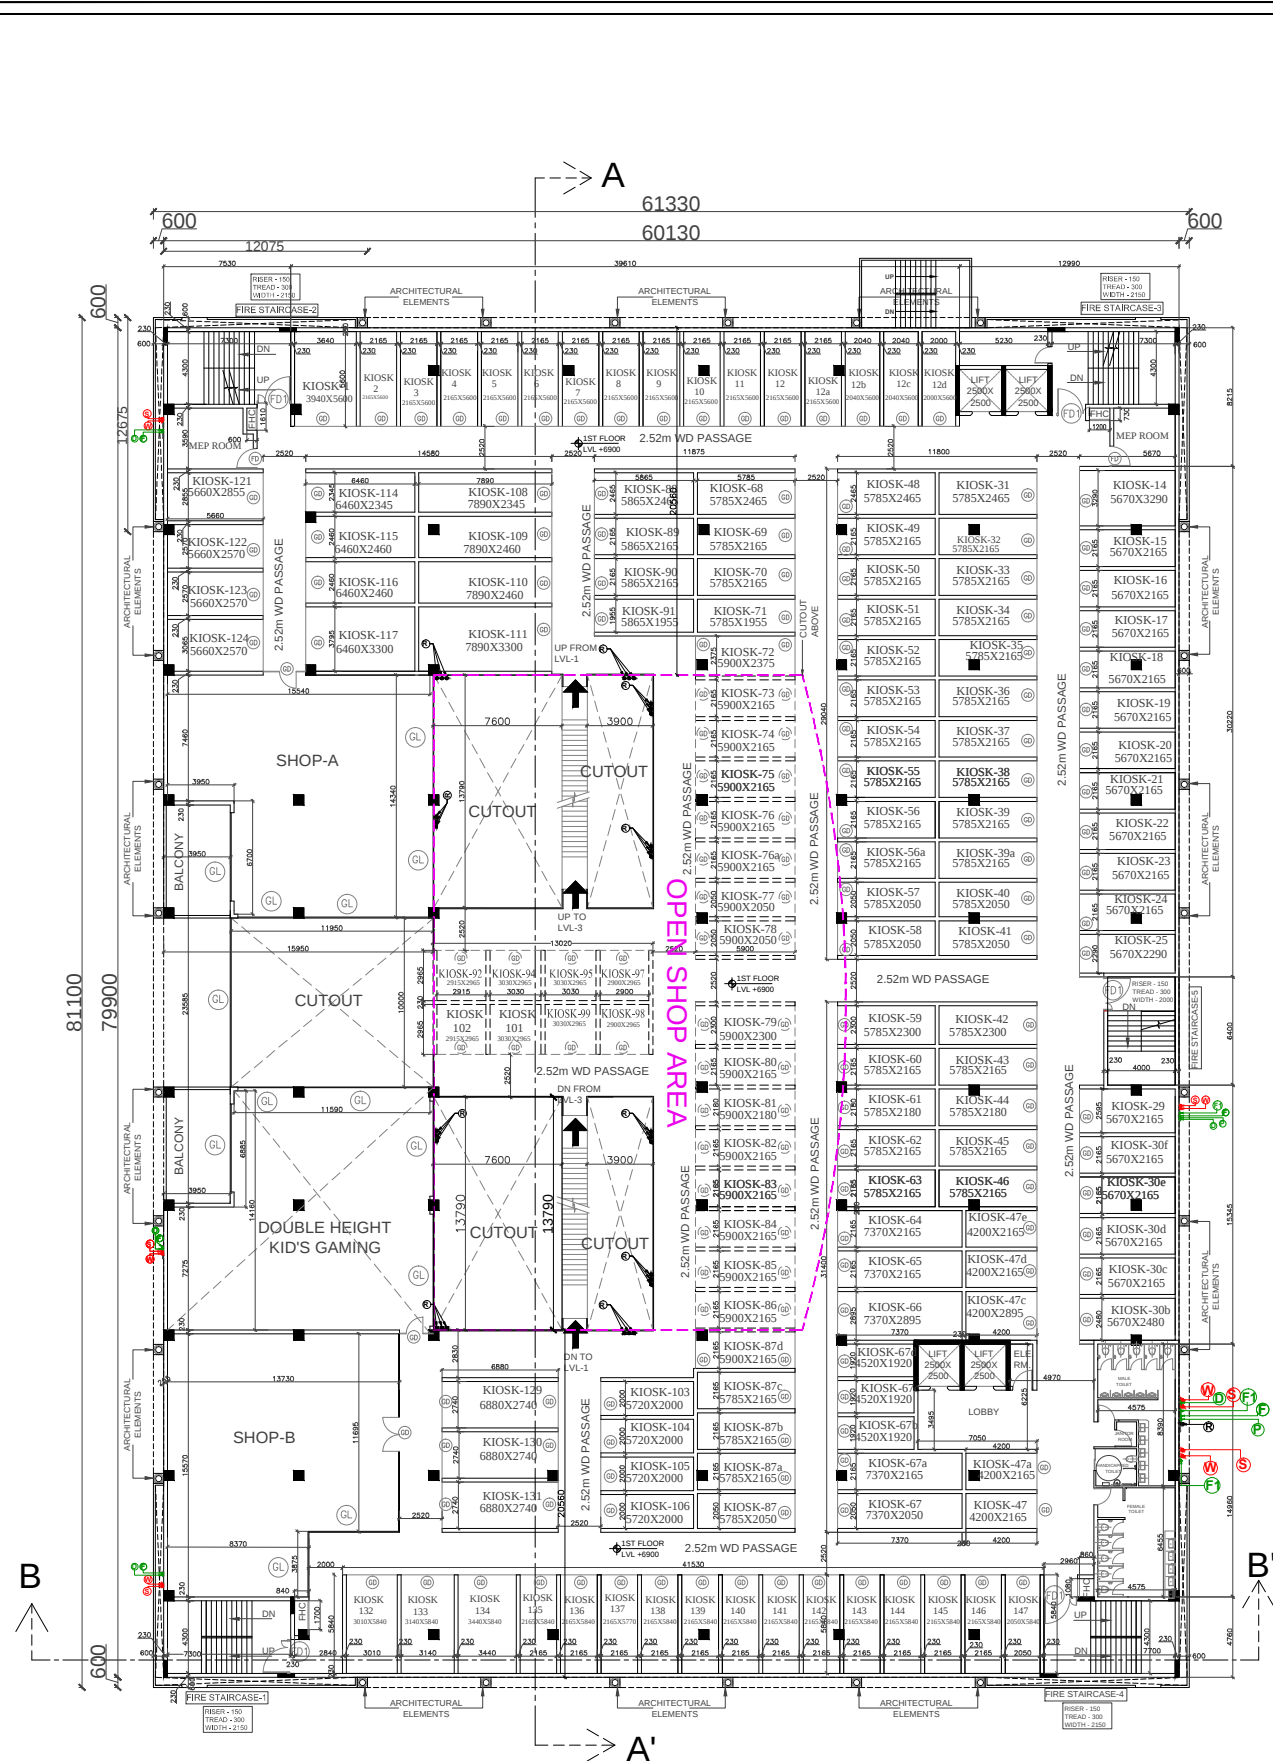


FIRST FLOOR PLAN

NOTE:

1. ALL DIMENSIONS ARE IN MILLIMETER UNLESS SPECIFIED
2. ALL WALLS ARE 230 WIDE UNLESS SPECIFIED

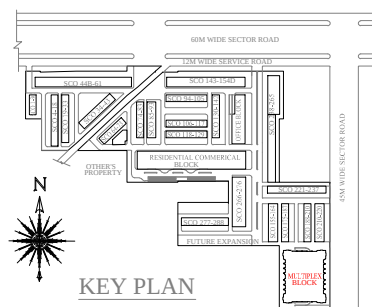

KEY PLAN

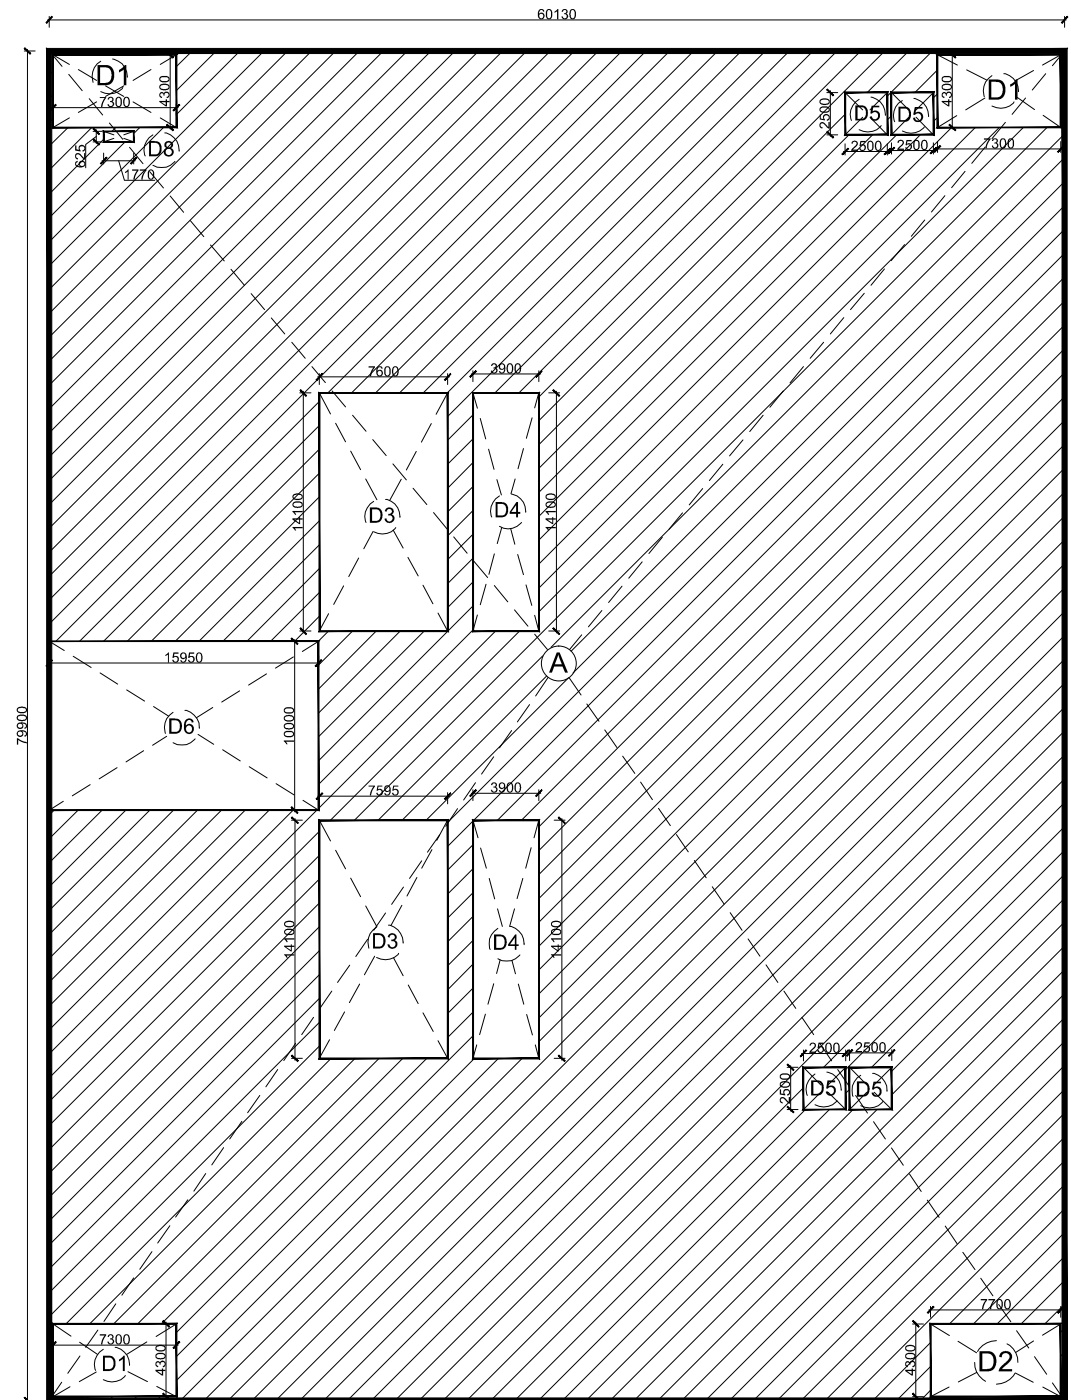

AREA PLAN

DOORS-WINDOWS SCHEDULE					
S.NO.	NAME	WIDTH	HEIGHT	CILL	REMARKS
01	FD1	2000	2100	2400	
02	FD2	1800	2400	2400	
03	FD3	2500	2400	2400	
04	GD1	1400	3000	3000	
05	GD2	6100	3000	3000	
06	GD3	6000	3000	3000	
07	GD4	6000	3000	3000	
08	GD5	5700	3000	3000	
09	GD6	6870	3000	3000	
10	GD7	7000	3000	3000	
11	GD8	6720	3000	3000	
12	GD9	7500	3000	3000	
13	GD10	7620	3000	3000	
14	GD11	8900	3000	3000	
15	GD12	5100	3000	3000	
16	GD13	8470	3000	3000	
17	GD14	6800	3000	3000	
18	GD15	9550	3000	3000	
19	GD16	7440	3000	3000	
20	GD17	10040	3000	3000	
21	GD18	7470	3000	3000	
22	GD19	7020	3000	3000	
23	GD	6470	3000	3000	
24	GD	7470	3000	3000	
25	GD	8400	3000	3000	
26	GD	8510	3000	3000	
27	GD	6500	3000	3000	
28	GD	8000	3000	3000	
29	GD	1800	3000	3000	
30	GD	7000	3000	3000	
31	GD	1200	2100	2100	
32	GD	1000	2100	2100	
33	GD	670	2100	2100	
34	GD	2000	2400	2400	

AREA UNDER FIRST FLOOR			
Area under Ground Floor - Deductions			
Area under Ground Floor	=	4804.387	Sq.mt
Deductions			
D1 = 7.300 x 4.300 x 3	=	94.170	Sq.mt
D2 = 7.700 x 4.300 x 1	=	33.110	Sq.mt
D3 = 7.600 x 13.790 x 2	=	209.608	Sq.mt
D4 = 3.900 x 13.790 x 2	=	107.562	Sq.mt
D5 = 2.500 x 2.500 x 4	=	25.000	Sq.mt
D6 = 15.950 x 10.000 x 1	=	159.500	Sq.mt
D8 = 1.770 x 0.625 x 2	=	2.213	Sq.mt
TOTAL	=	631.163	Sq.mt
AREA UNDER FIRST FLOOR			
4804.387	-	631.163	= 4173.225 Sq.mt

PROJECT :

ADDITIONAL AND REVISED BUILDING PLAN OF COMMERCIAL COLONY (MIX LAND USE COMMERCIAL/RESIDENTIAL) FOR AN ADDITIONAL LAND MEASURING 11.49375 ACRES (LICENCE NO-51 OF 2017 DATED 22/07/2017) AND 0.144 ACRES (LICENCE NO-52 OF 2017 DATED 22/07/2017) . TOTAL ADDITIONAL AREA 11.63775 ACRES IN LICENSED COMMERCIAL COLONY (MIX LAND USE COMMERCIAL/RESIDENTIAL) MEASURING 10.6585 ACRES (2.0875+8.571)ACRES, LICENCE NO.17 OF 2012 DATED 02.03.2012 AND LICENCE NO-62 OF 2012 DATED 15/06/2012), THERE BY MAKING THE TOTAL SCHEME AREA **22.29625 ACRES** , SECTOR-79, FARIDABAD BEING DEVELOPED BY **ROBUST BUILDWELL PVT. LTD.**

DRAWING TITLE

**FIRST FLOOR PLAN
(MULTIPLEX BLOCK)**

DATE : JAN 2018

DEALT BY:

ARCHITECT

SCALE : 1 : 100

CHECKED BY:



OWNER



ROBUST BUILDWELL PVT. LTD.

SHEET NO.

29

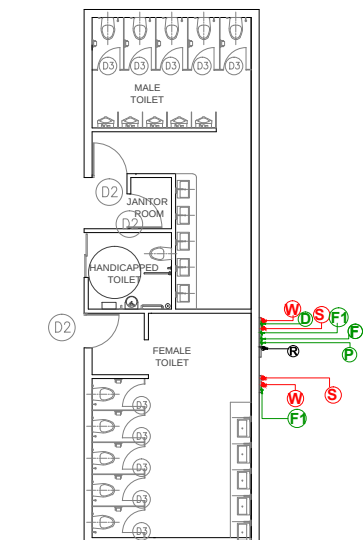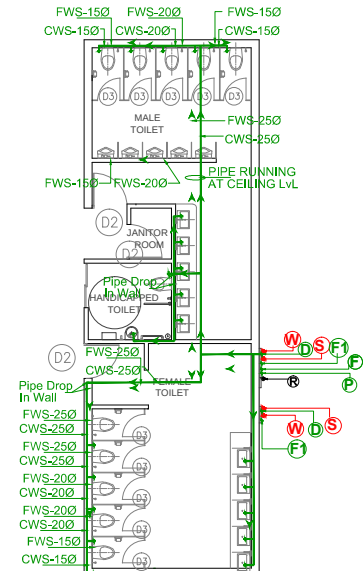

LEGEND : (Plumbing)		
S. No.	SYMBOL	DESCRIPTION
1.		
2.		
3.	①	COLD WATER SUPPLY PIPE
4.	②	FLUSHING WATER SUPPLY PIPE
5.	③	500 DOMESTIC WATER SUPPLY RISER PIPE TO FILL O.H.T.
6.	④	400 FLUSHING WATER SUPPLY RISER PIPE TO FILL O.H.T.
7.	⑤	160mm OD uPVC RAIN WATER PIPE
8.	⑥	110mm OD uPVC RAIN WATER PIPE
9.		
10.		
11.		
12.		
13.		
14.	F.D.	FLOOR DRAIN (ELBOW40mm X 40mm) WITH GRATING
15.	F.T.	"P" TRAP WITH GRATING
16.	⑦	FCO-FLOOR CLEAN OUT PLUG
17.	⑧	COP-CLEAN OUT PLUG
18.	⑨	