



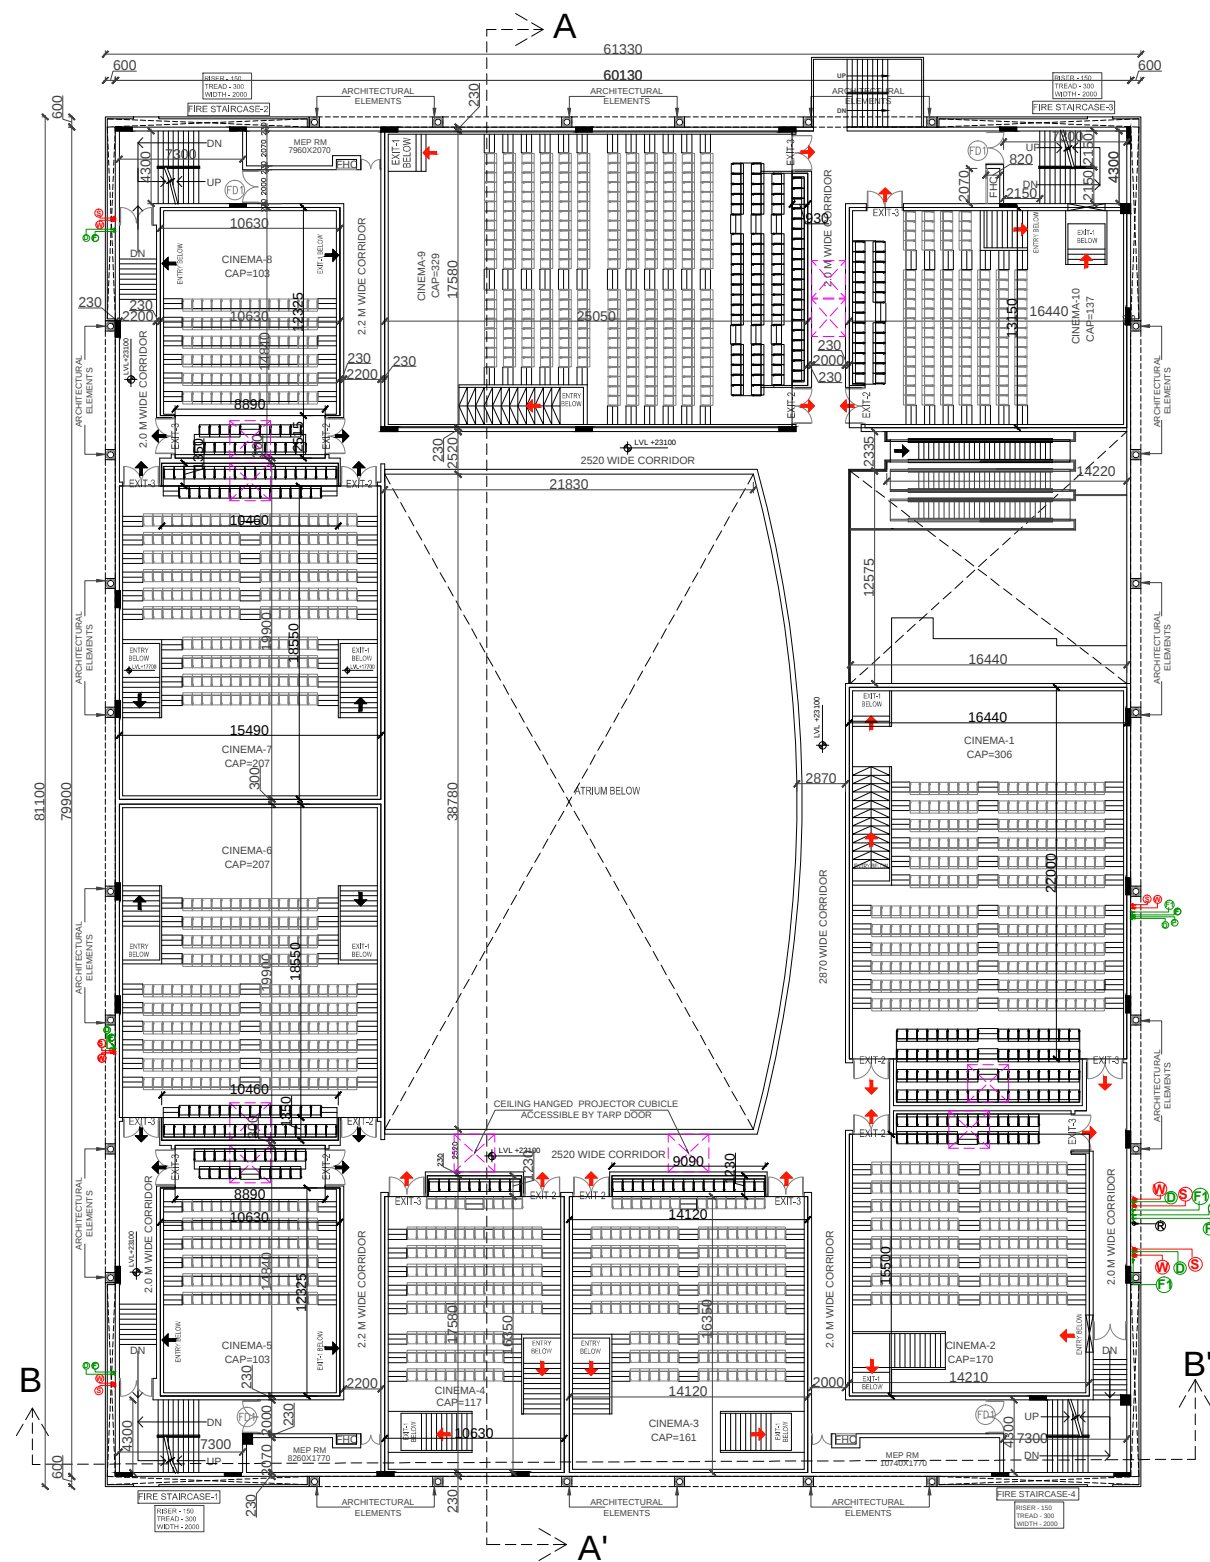


4TH FLOOR PLAN

NOTE:

1. ALL DIMENSIONS ARE IN MILLIMETER UNLESS SPECIFIED
2. ALL WALLS ARE 230 WIDE UNLESS SPECIFIED

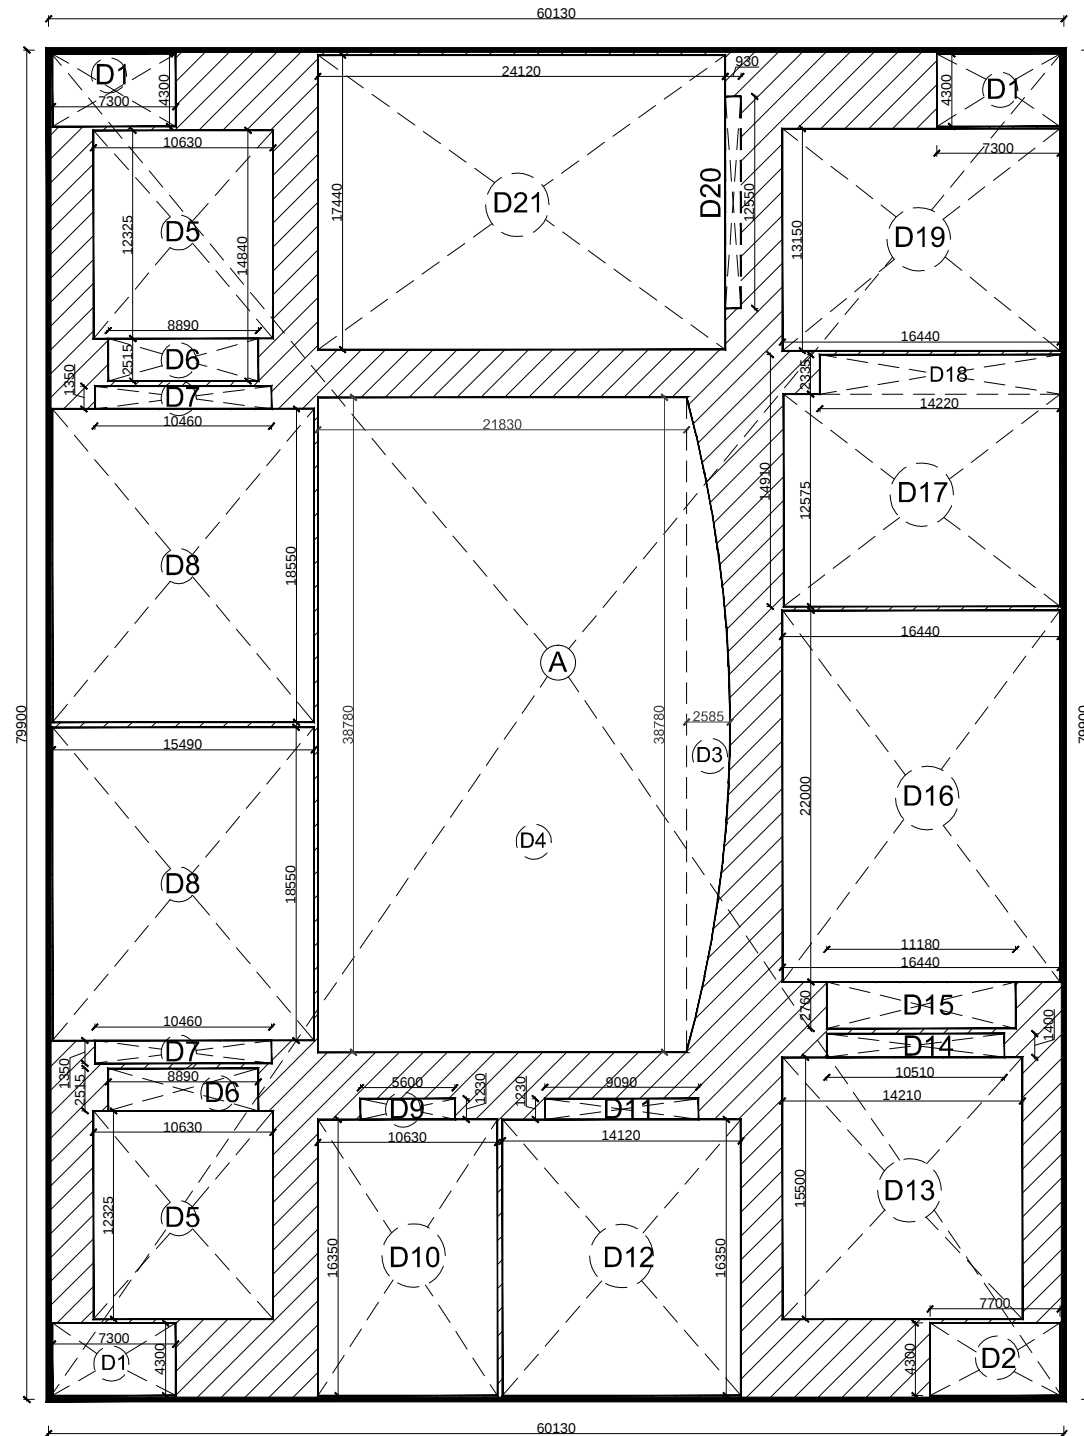

AREA PLAN

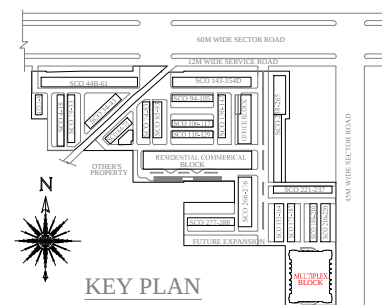

DOORS-WINDOWS SCHEDULE					
S.NO.	NAME	WIDTH	HEIGHT	CLL	REMARKS
01	FD1	2000	2100	-	2400
02	FD2	1800	2400	-	2400
03	FD3	2500	2400	-	2400
04	GD1	7400	3000	-	3000
05	GD2	6100	3000	-	3000
06	GD3	6000	3000	-	3000
07	GD4	8100	3000	-	3000
08	GD5	5750	3000	-	3000
09	GD6	6870	3000	-	3000
10	GD7	7050	3000	-	3000
11	GD8	6720	3000	-	3000
12	GD9	7550	3000	-	3000
13	GD10	7625	3000	-	3000
14	GD11	8500	3000	-	3000
15	GD12	5100	3000	-	3000
16	GD13	8470	3000	-	3000
17	GD14	6800	3000	-	3000
18	GD15	9550	3000	-	3000
19	GD16	7445	3000	-	3000
20	GD17	10045	3000	-	3000
21	GD18	7475	3000	-	3000
22	GD19	7020	3000	-	3000
23	G1	6470	3000	-	3000
24	G2	7470	3000	-	3000
25	G3	8485	3000	-	3000
26	G4	8510	3000	-	3000
27	G5	6500	3000	-	3000
28	G6	8030	3000	-	3000
29	G7	1805	3000	-	3000
30	G8	7035	3000	-	3000
31	D1	1200	2100	-	2100
32	D2	1000	2100	-	2100
33	D3	670	2100	-	2100
34	D4	2000	2400	-	2400

PROJECT :

ADDITIONAL AND REVISED BUILDING PLAN OF COMMERCIAL COLONY (MIX LAND USE COMMERCIAL/ RESIDENTIAL) FOR AN ADDITIONAL LAND MEASURING 11.49375 ACRES (LICENCE NO-51 OF 2017 DATED 22/07/2017) AND 0.144 ACRES (LICENCE NO-52 OF 2017 DATED 22/07/2017) , TOTAL ADDITIONAL AREA 11.63775 ACRES IN LICENSED COMMERCIAL COLONY (MIX LAND USE COMMERCIAL/RESIDENTIAL) MEASURING 10.6585 ACRES (2.0875+8.571)ACRES, LICENCE NO.17 OF 2012 DATED 02.03.2012 AND LICENCE NO-62 OF 2012 DATED 15/06/2012), THERE BY MAKING THE TOTAL SCHEME AREA **22.29625 ACRES** , SECTOR-79, FARIDABAD BEING DEVELOPED BY **ROBUST BUILDWELL PVT. LTD.**

DRAWING TITLE

**FORTH FLOOR PLAN
(MULTIPLEX BLOCK)**

DATE : JAN 2018

DEALT BY:

ARCHITECT

SCALE :- 1 : 100

CHECKED BY:

OWNER



ROBUST BUILDWELL PVT. LTD.

SHEET NO.

33

AREA UNDER FOURTH FLOOR

$$A = 60.130 \times 79.900 \times 1 = 4804.387 \text{ Sq.mt}$$

Deductions

$$\begin{aligned} D1 &= 7.300 \times 4.300 \times 3 = 94.170 \text{ Sq.mt} \\ D2 &= 7.700 \times 4.300 \times 1 = 33.110 \text{ Sq.mt} \\ D3 &= 38.780 \times 2.585 \times 0.50 = 50.123 \text{ Sq.mt} \\ D4 &= 21.830 \times 38.780 \times 1 = 846.567 \text{ Sq.mt} \\ D5 &= 10.630 \times 12.325 \times 2 = 262.030 \text{ Sq.mt} \\ D6 &= 8.890 \times 2.515 \times 2 = 44.717 \text{ Sq.mt} \\ D7 &= 10.460 \times 1.350 \times 2 = 28.242 \text{ Sq.mt} \\ D8 &= 15.490 \times 18.550 \times 2 = 574.679 \text{ Sq.mt} \\ D9 &= 5.600 \times 1.230 \times 1 = 6.888 \text{ Sq.mt} \\ D10 &= 10.630 \times 16.350 \times 1 = 173.801 \text{ Sq.mt} \\ D11 &= 9.090 \times 1.230 \times 1 = 11.181 \text{ Sq.mt} \\ D12 &= 14.120 \times 16.350 \times 1 = 230.862 \text{ Sq.mt} \\ D13 &= 14.210 \times 15.500 \times 1 = 220.255 \text{ Sq.mt} \\ D14 &= 10.510 \times 1.400 \times 1 = 14.714 \text{ Sq.mt} \\ D15 &= 11.180 \times 2.760 \times 1 = 30.857 \text{ Sq.mt} \\ D16 &= 16.440 \times 22.000 \times 1 = 361.680 \text{ Sq.mt} \\ D17 &= 16.440 \times 12.575 \times 1 = 206.733 \text{ Sq.mt} \\ D18 &= 14.220 \times 2.335 \times 1 = 33.204 \text{ Sq.mt} \\ D19 &= 16.440 \times 13.150 \times 1 = 216.186 \text{ Sq.mt} \\ D20 &= 0.930 \times 12.550 \times 1 = 11.672 \text{ Sq.mt} \\ D21 &= 24.120 \times 17.440 \times 1 = 420.653 \text{ Sq.mt} \end{aligned}$$

$$\text{TOTAL} = 3872.322 \text{ Sq.mt}$$

AREA UNDER FOURTH FLOOR

$$4804.387 - 3872.322 = 932.065 \text{ Sq.mt}$$