





SECOND FLOOR PLAN

NOTE:

1. ALL DIMENSIONS ARE IN MILLIMETER UNLESS SPECIFIED
2. ALL WALLS ARE 230 WIDE UNLESS SPECIFIED

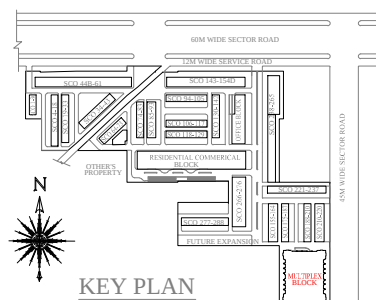

KEY PLAN

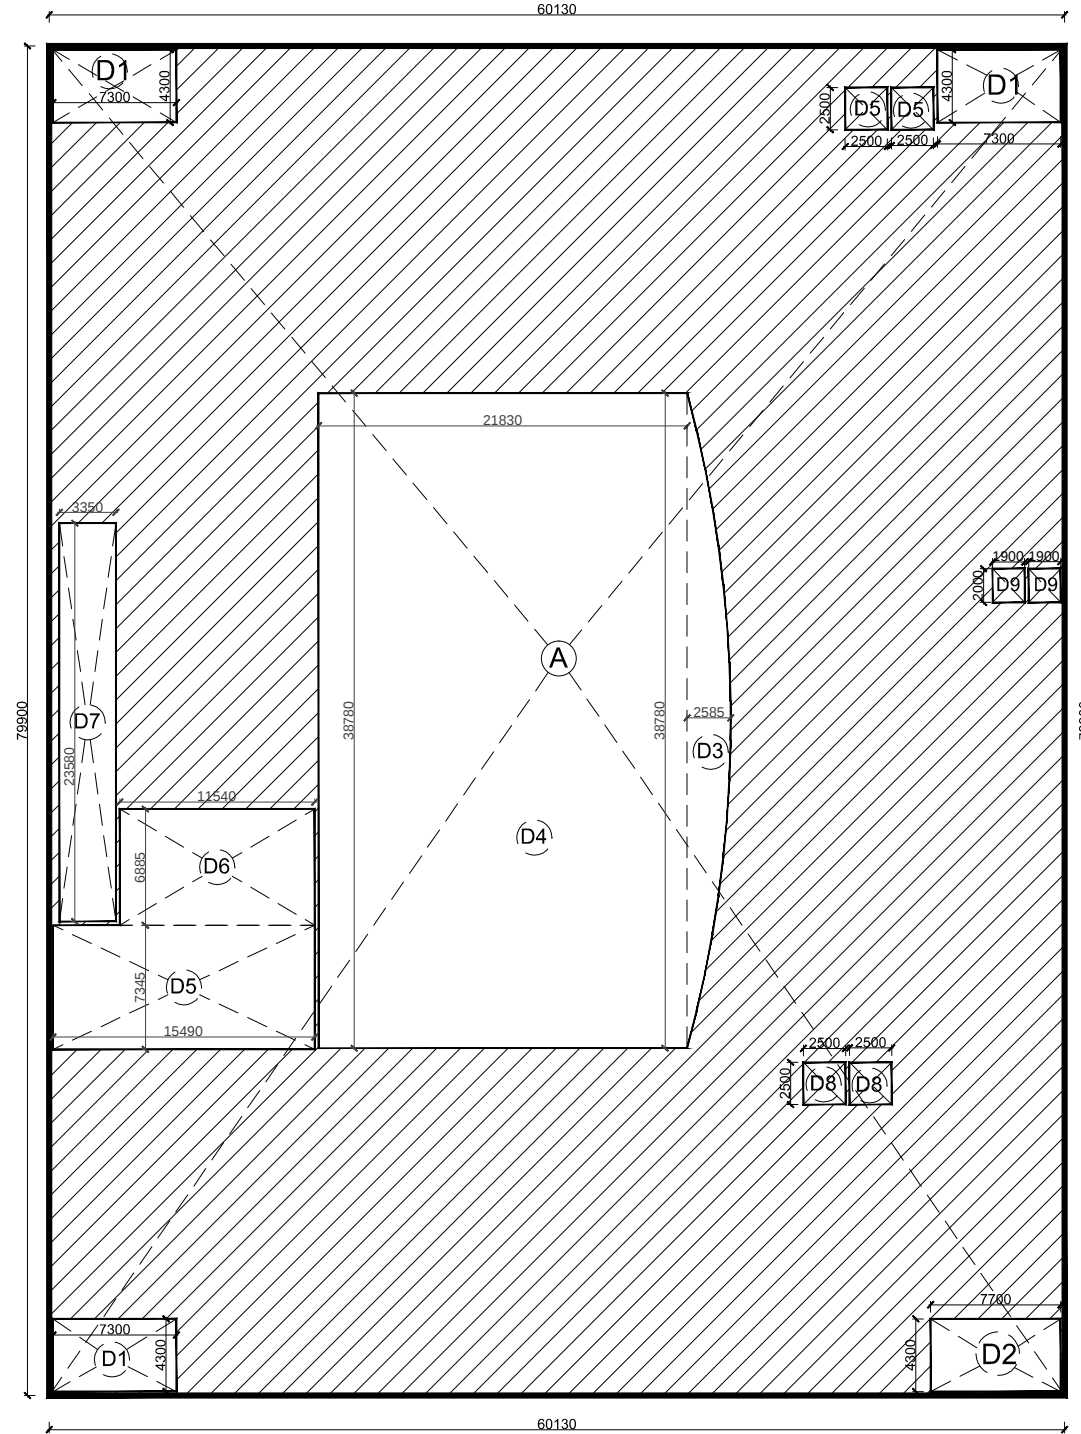

AREA PLAN

DOORS-WINDOWS SCHEDULE					
S.NO.	NAME	WIDTH	HEIGHT	CLL	REMARKS
01	FD1	2000	2100		2400
02	FD2	1800	2400		2400
03	FD3	2500	2400		2400
04	GD1	1400	3000		3000
05	GD2	6100	3000		3000
06	GD3	6000	3000		3000
07	GD4	8000	3000		3000
08	GD5	5700	3000		3000
09	GD6	6870	3000		3000
10	GD7	7000	3000		3000
11	GD8	6720	3000		3000
12	GD9	7500	3000		3000
13	GD10	7620	3000		3000
14	GD11	8900	3000		3000
15	GD12	5100	3000		3000
16	GD13	8470	3000		3000
17	GD14	6800	3000		3000
18	GD15	9550	3000		3000
19	GD16	7440	3000		3000
20	GD17	10040	3000		3000
21	GD18	7470	3000		3000
22	GD19	7020	3000		3000
23	G1	6470	3000		3000
24	G2	7470	3000		3000
25	G3	8480	3000		3000
26	G4	8910	3000		3000
27	G5	6900	3000		3000
28	G6	8000	3000		3000
29	G7	1800	3000		3000
30	G8	7000	3000		3000
31	D1	1200	2100		2100
32	D2	1000	2100		2100
33	D3	670	2100		2100
34	D4	2000	2400		2400

AREA UNDER SECOND FLOOR				
A	=	60.130 x 79.900 x 1	=	4804.387 Sq.mt
Deductions				
D1	=	7.300 x 4.300 x 3	=	94.170 Sq.mt
D2	=	7.700 x 4.300 x 1	=	33.110 Sq.mt
D3	=	38.780 x 2.585 x 0.50	=	50.123 Sq.mt
D4	=	21.830 x 38.780 x 1	=	846.567 Sq.mt
D5	=	15.490 x 7.345 x 1	=	113.774 Sq.mt
D6	=	11.540 x 6.885 x 1	=	79.453 Sq.mt
D7	=	3.350 x 23.580 x 1	=	78.993 Sq.mt
D8	=	2.500 x 2.500 x 2	=	12.500 Sq.mt
D9	=	1.900 x 2.000 x 2	=	7.600 Sq.mt
TOTAL				1316.291 Sq.mt
AREA UNDER SECOND FLOOR				
4804.387	-	1316.291	=	3488.097 Sq.mt

PROJECT :

ADDITIONAL AND REVISED BUILDING PLAN OF COMMERCIAL COLONY (MIX LAND USE COMMERCIAL/ RESIDENTIAL) FOR AN ADDITIONAL LAND MEASURING 11.49375 ACRES (LICENCE NO-51 OF 2017 DATED 22/07/2017) AND 0.144 ACRES (LICENCE NO-52 OF 2017 DATED 22/07/2017). TOTAL ADDITIONAL AREA 11.63775 ACRES IN LICENSED COMMERCIAL COLONY (MIX LAND USE COMMERCIAL/ RESIDENTIAL) MEASURING 10.6585 ACRES (2.0875+8.571) ACRES, LICENCE NO.17 OF 2012 DATED 02.03.2012 AND LICENCE NO-62 OF 2012 DATED 15/06/2012, THERE BY MAKING THE TOTAL SCHEME AREA 22.29625 ACRES, SECTOR-79, FARIDABAD BEING DEVELOPED BY ROBUST BUILDWELL PVT. LTD.

DRAWING TITLE

**SECOND FLOOR PLAN
(MULTIPLEX BLOCK)**

DATE : JAN 2018

DEALT BY:

ARCHITECT

SCALE : 1 : 100

CHECKED BY:


OWNER




ROBUST BUILDWELL PVT. LTD.

SHEET NO.

30

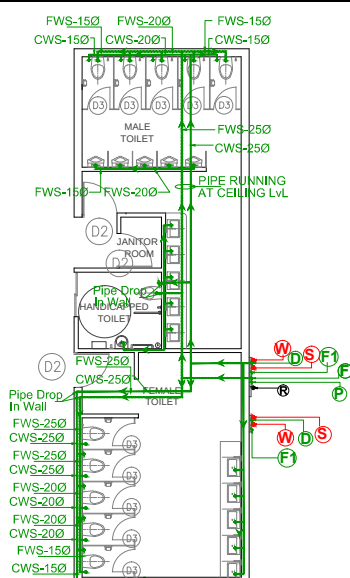

WATER SUPPLY LAYOUT

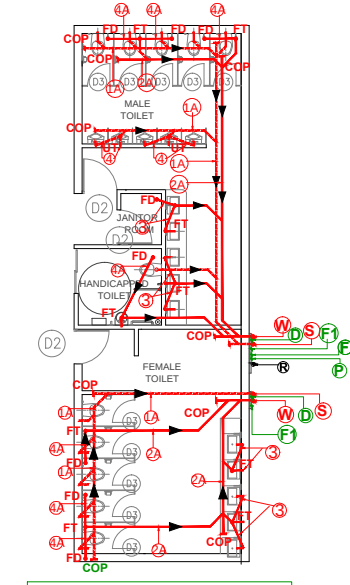

TYPICAL DRAINAGE DETAIL

LEGEND : (Plumbing)		
S. No.	SYMBOL	DESCRIPTION
1.	(S)	110 mm OD uPVC SOIL AND VENT PIPE
2.	(W)	110mm OD uPVC WASTE AND VENT PIPE
3.	(D)	COLD WATER SUPPLY PIPE
4.	(F)	FLUSHING WATER SUPPLY PIPE
5.	(P)	500 DOMESTIC WATER SUPPLY RISER PIPE TO FILL O.H.T
6.	(F1)	400 FLUSHING WATER SUPPLY RISER PIPE TO FILL O.H.T
7.	(R)	160mm OD uPVC RAIN WATER PIPE
8.	(R)	110mm OD uPVC RAIN WATER PIPE
9.	(1A)	110 mm OD uPVC SOIL PIPE
10.	(2A)	110mm OD uPVC WASTE PIPE
11.	(3)	40mm OD uPVC Soil pipe
12.	(4)	40mm OD uPVC WASTE PIPE
13.	(4A)	50mm OD uPVC WASTE PIPE
14.	F.D.	FLOOR DRAIN (ELBOW 40mm X 40mm) WITH GRATING
15.	F.T.	"P" TRAP WITH GRATING
16.	U.T.	URINAL TRAP
17.	(C)	FCO-FLOOR CLEAN OUT PLUG
18.	(C)	COP-CLEAN OUT PLUG