



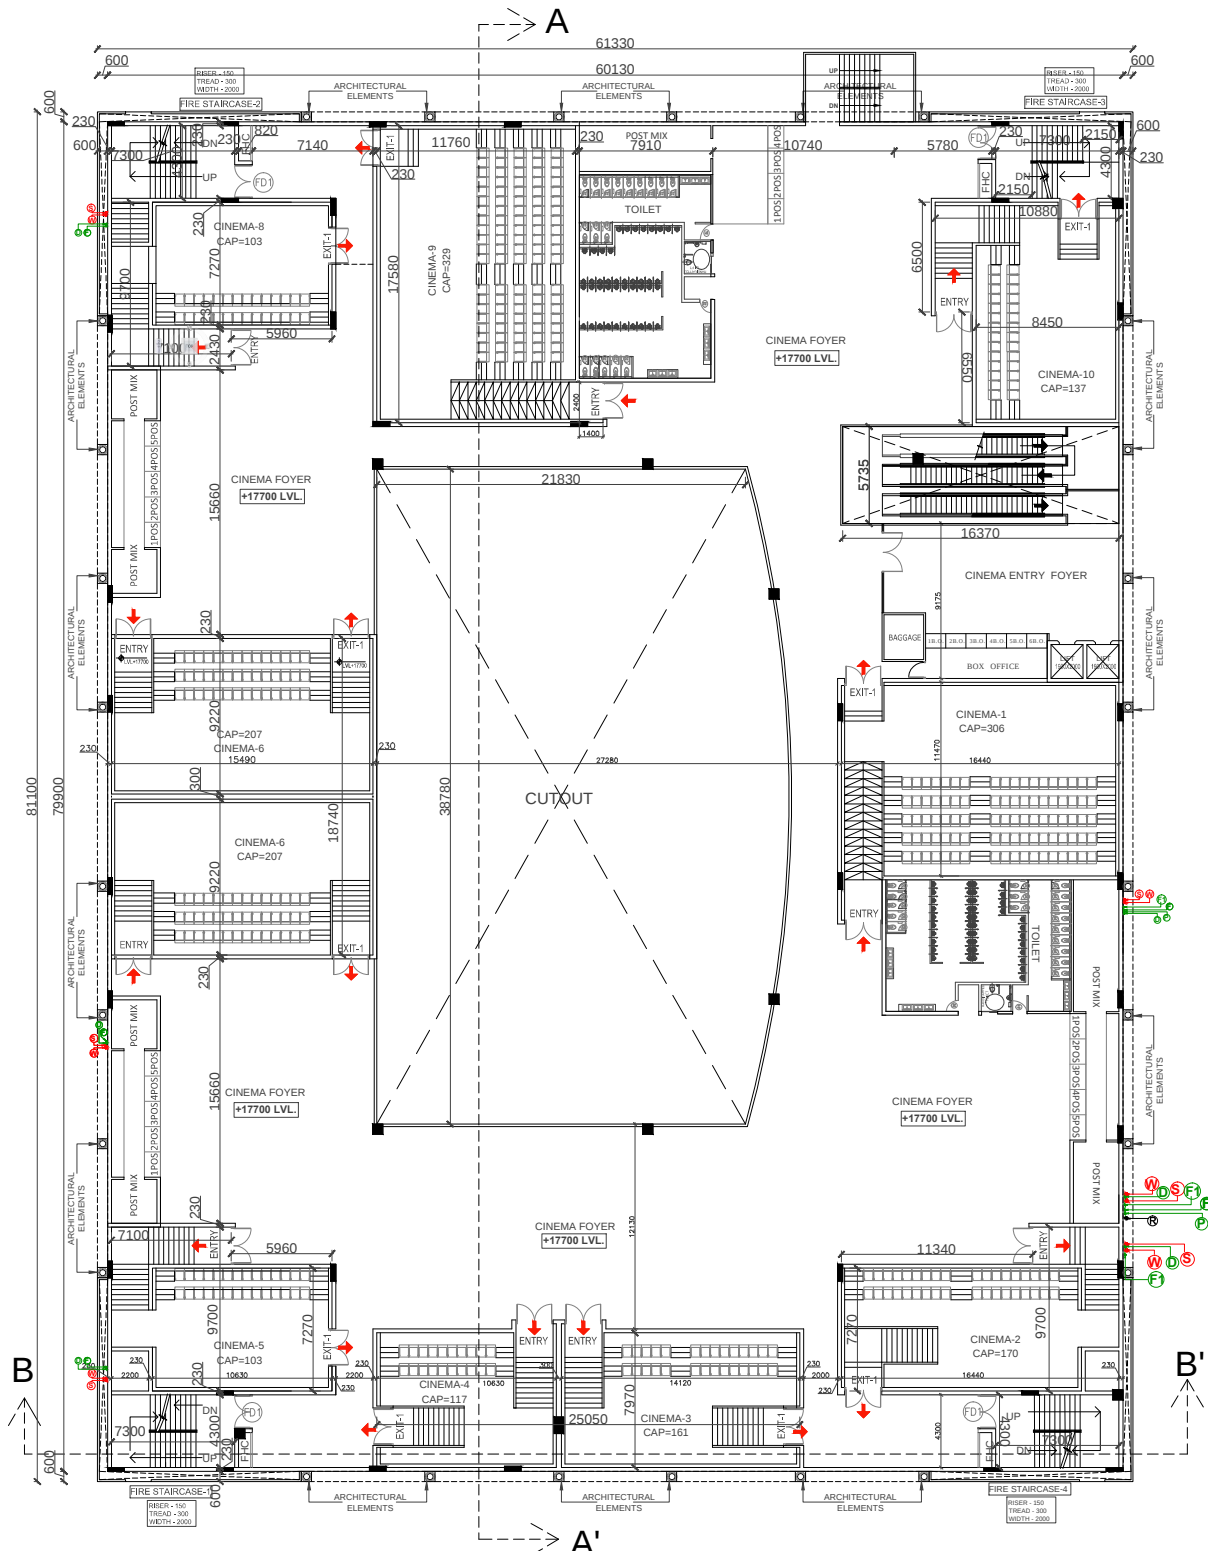


THIRD FLOOR PLAN

NOTE:

1. ALL DIMENSIONS ARE IN MILLIMETER UNLESS SPECIFIED
2. ALL WALLS ARE 230 WIDE UNLESS SPECIFIED

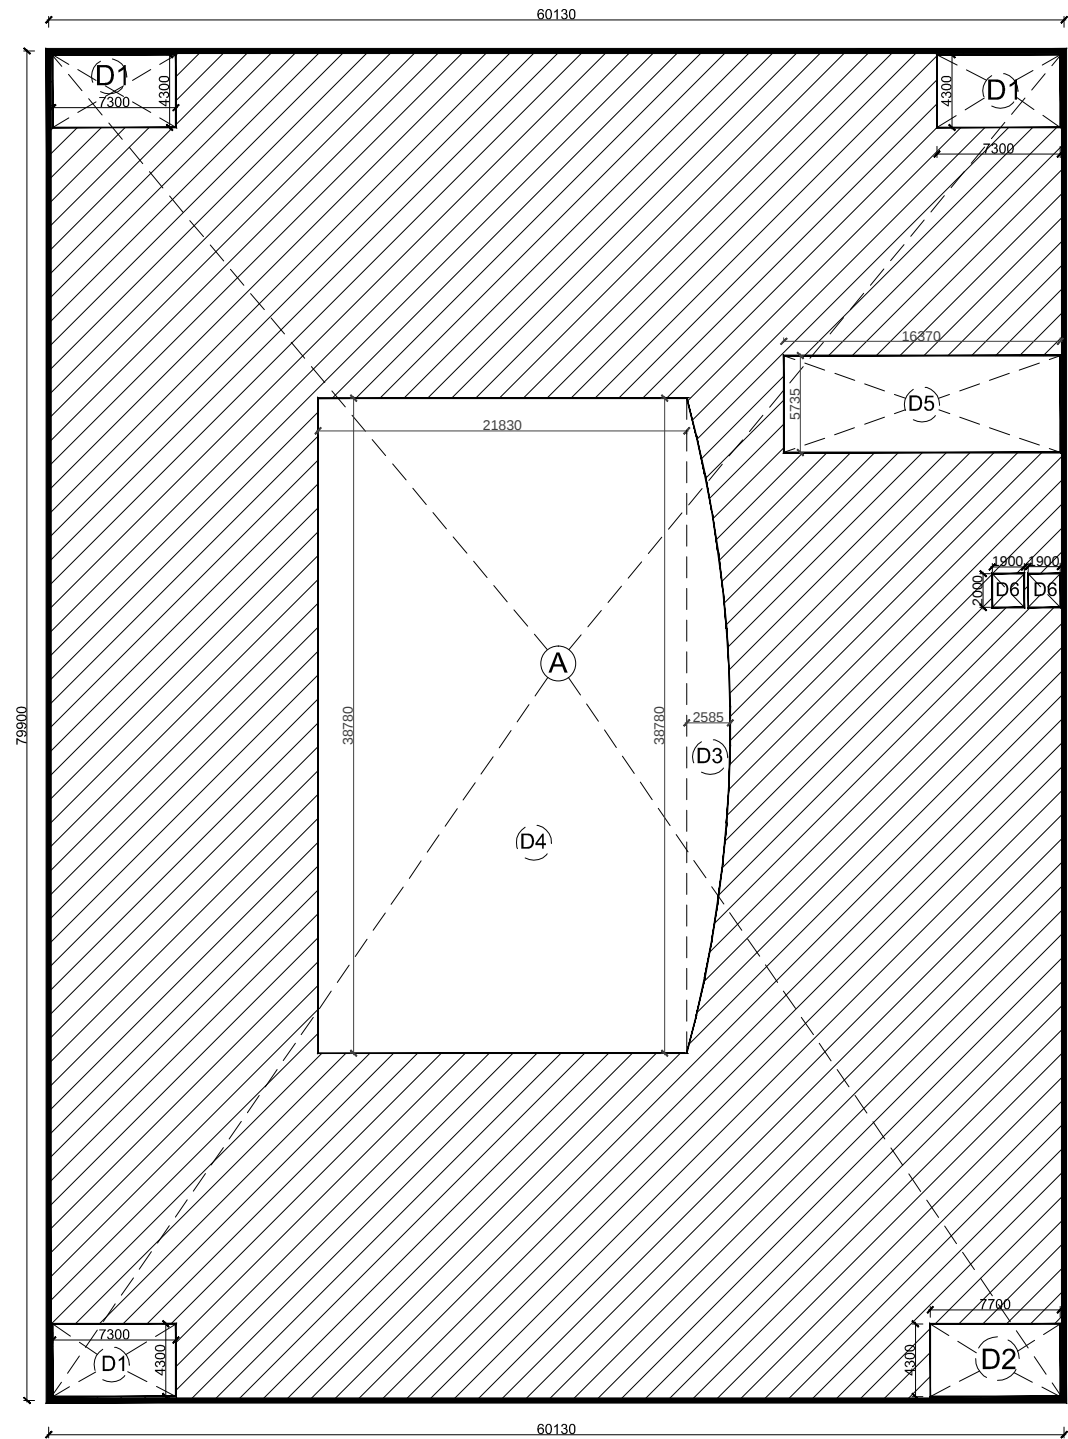

AREA PLAN

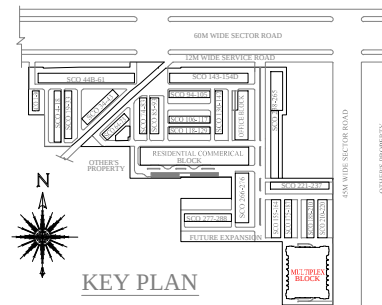

KEY PLAN

DOORS-WINDOWS SCHEDULE					
S.NO.	NAME	WIDTH	HEIGHT	CLL	REMARKS
01	FD1	2000	2100	-	2400
02	FD2	1800	2400	-	2400
03	FD3	2500	2400	-	2400
04	GD1	7400	3000	-	3000
05	GD2	6100	3000	-	3000
06	GD3	6600	3000	-	3000
07	GD4	8100	3000	-	3000
08	GD5	5750	3000	-	3000
09	GD6	6870	3000	-	3000
10	GD7	7095	3000	-	3000
11	GD8	4720	3000	-	3000
12	GD9	7550	3000	-	3000
13	GD10	7625	3000	-	3000
14	GD11	8950	3000	-	3000
15	GD12	5100	3000	-	3000
16	GD13	8470	3000	-	3000
17	GD14	6880	3000	-	3000
18	GD15	9550	3000	-	3000
19	GD16	7445	3000	-	3000
20	GD17	10045	3000	-	3000
21	GD18	7475	3000	-	3000
22	GD19	7020	3000	-	3000
23	GD	6470	3000	-	3000
24	GD	7470	3000	-	3000
25	GD	8485	3000	-	3000
26	GD	6910	3000	-	3000
27	GD	6920	3000	-	3000
28	GD	8030	3000	-	3000
29	GD	1805	3000	-	3000
30	GD	7025	3000	-	3000
31	GD	1200	2100	-	2100
32	GD	1000	2100	-	2100
33	GD	670	2100	-	2100
34	GD	2000	2400	-	2400

AREA UNDER THIRD FLOOR			
A	=	60.130 x 79.900 x 1	= 4804.387 Sq.mt
Deductions			
D1	=	7.300 x 4.300 x 3	= 94.170 Sq.mt
D2	=	7.700 x 4.300 x 1	= 33.110 Sq.mt
D3	=	38.780 x 2.585 x 0.50	= 50.123 Sq.mt
D4	=	21.830 x 38.780 x 1	= 846.567 Sq.mt
D5	=	16.370 x 5.735 x 1	= 93.882 Sq.mt
D6	=	1.900 x 2.000 x 2	= 7.600 Sq.mt
TOTAL = 1125.453 Sq.mt			
AREA UNDER THIRD FLOOR			
4804.387	-	1125.453	= 3678.935 Sq.mt

PROJECT:

ADDITIONAL AND REVISED BUILDING PLAN OF COMMERCIAL COLONY (MIX LAND USE COMMERCIAL/ RESIDENTIAL) FOR AN ADDITIONAL LAND MEASURING 11.49375 ACRES (LICENCE NO-51 OF 2017 DATED 22/07/2017) AND 0.144 ACRES (LICENCE NO-52 OF 2017 DATED 22/07/2017), TOTAL ADDITIONAL AREA 11.63775 ACRES IN LICENSED COMMERCIAL COLONY (MIX LAND USE COMMERCIAL/RESIDENTIAL) MEASURING 10.6585 ACRES (2.0875+8.571)ACRES, LICENCE NO.17 OF 2012 DATED 02.03.2012 AND LICENCE NO-62 OF 2012 DATED 15/06/2012), THERE BY MAKING THE TOTAL SCHEME AREA 22.29625 ACRES, SECTOR-79, FARIDABAD BEING DEVELOPED BY ROBUST BUILDWELL PVT. LTD.

DRAWING TITLE

THIRD FLOOR PLAN
(MULTIPLEX BLOCK)

DATE : JAN 2018

DEALT BY:

ARCHITECT

OWNER

CHECKED BY:


OWNER

SHEET NO.


32

ROBUST BUILDWELL PVT. LTD.

WORLD STREET

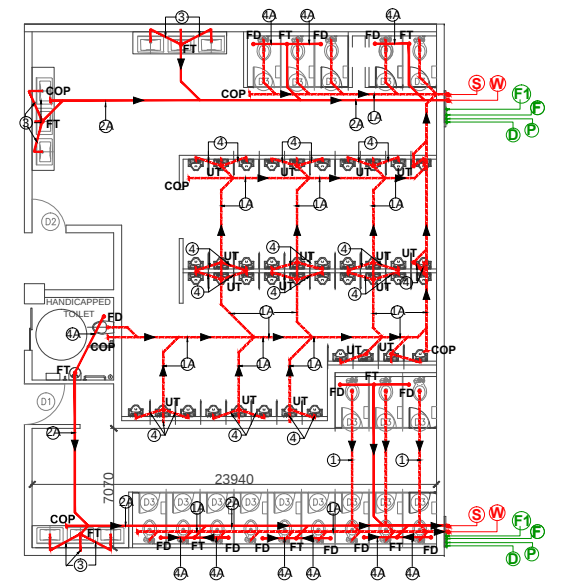

TYPICAL DRAINAGE DETAIL

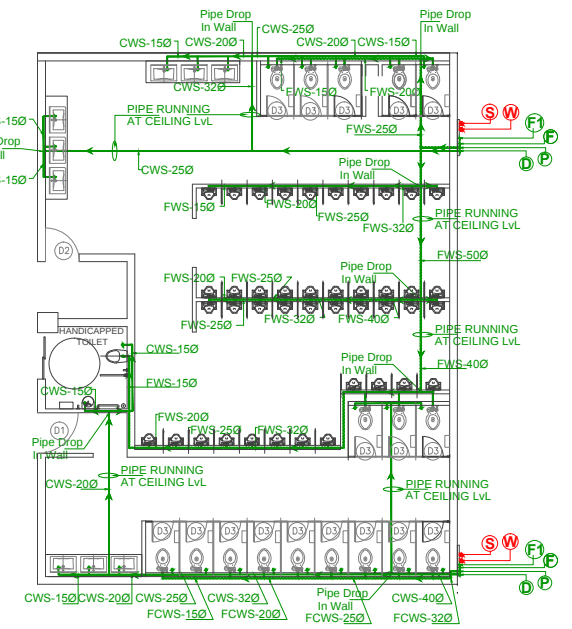

WATER SUPPLY LAYOUT

ENLARGED
TOILET DETAIL
SCALE : NTS

LEGEND : (Plumbing)		
S. No.	SYMBOL	DESCRIPTION
1.	(S)	110 mm OD uPVC SOIL AND VENT PIPE
2.	(W)	110mm OD uPVC WASTE AND VENT PIPE
3.	(D)	COLD WATER SUPPLY PIPE
4.	(F)	FLUSHING WATER SUPPLY PIPE
5.	(P)	500 DOMESTIC WATER SUPPLY RISER PIPE TO FILL O.H.T
6.	(F1)	400 FLUSHING WATER SUPPLY RISER PIPE TO FILL O.H.T
7.	(R)	160mm OD uPVC RAIN WATER PIPE
8.	(R)	110mm OD uPVC RAIN WATER PIPE
9.	(1A)	110 mm OD uPVC SOIL PIPE
10.	(2A)	110mm OD uPVC WASTE PIPE
11.	(3)	40mm OD uPVC Soil pipe
12.	(4)	40mm OD uPVC WASTE PIPE
13.	(4A)	50mm OD uPVC WASTE PIPE
14.	F.D.	FLOOR DRAIN (ELBOW 40mm X 40mm) WITH GRATING
15.	F.T.	"P" TRAP WITH GRATING
16.	U.T.	URINAL TRAP
17.	FCO	FLOOR CLEAN OUT PLUG
18.	CO	COP-CLEAN OUT PLUG