




RECOMMENDED FOR APPROVAL
PLOT NO. Multiplex & sec-55-56
S.G. - Gurgaon
A.T.P. [Signature]
P.A. [Signature]
S.D. [Signature]
I.D. [Signature]
A.D. [Signature]

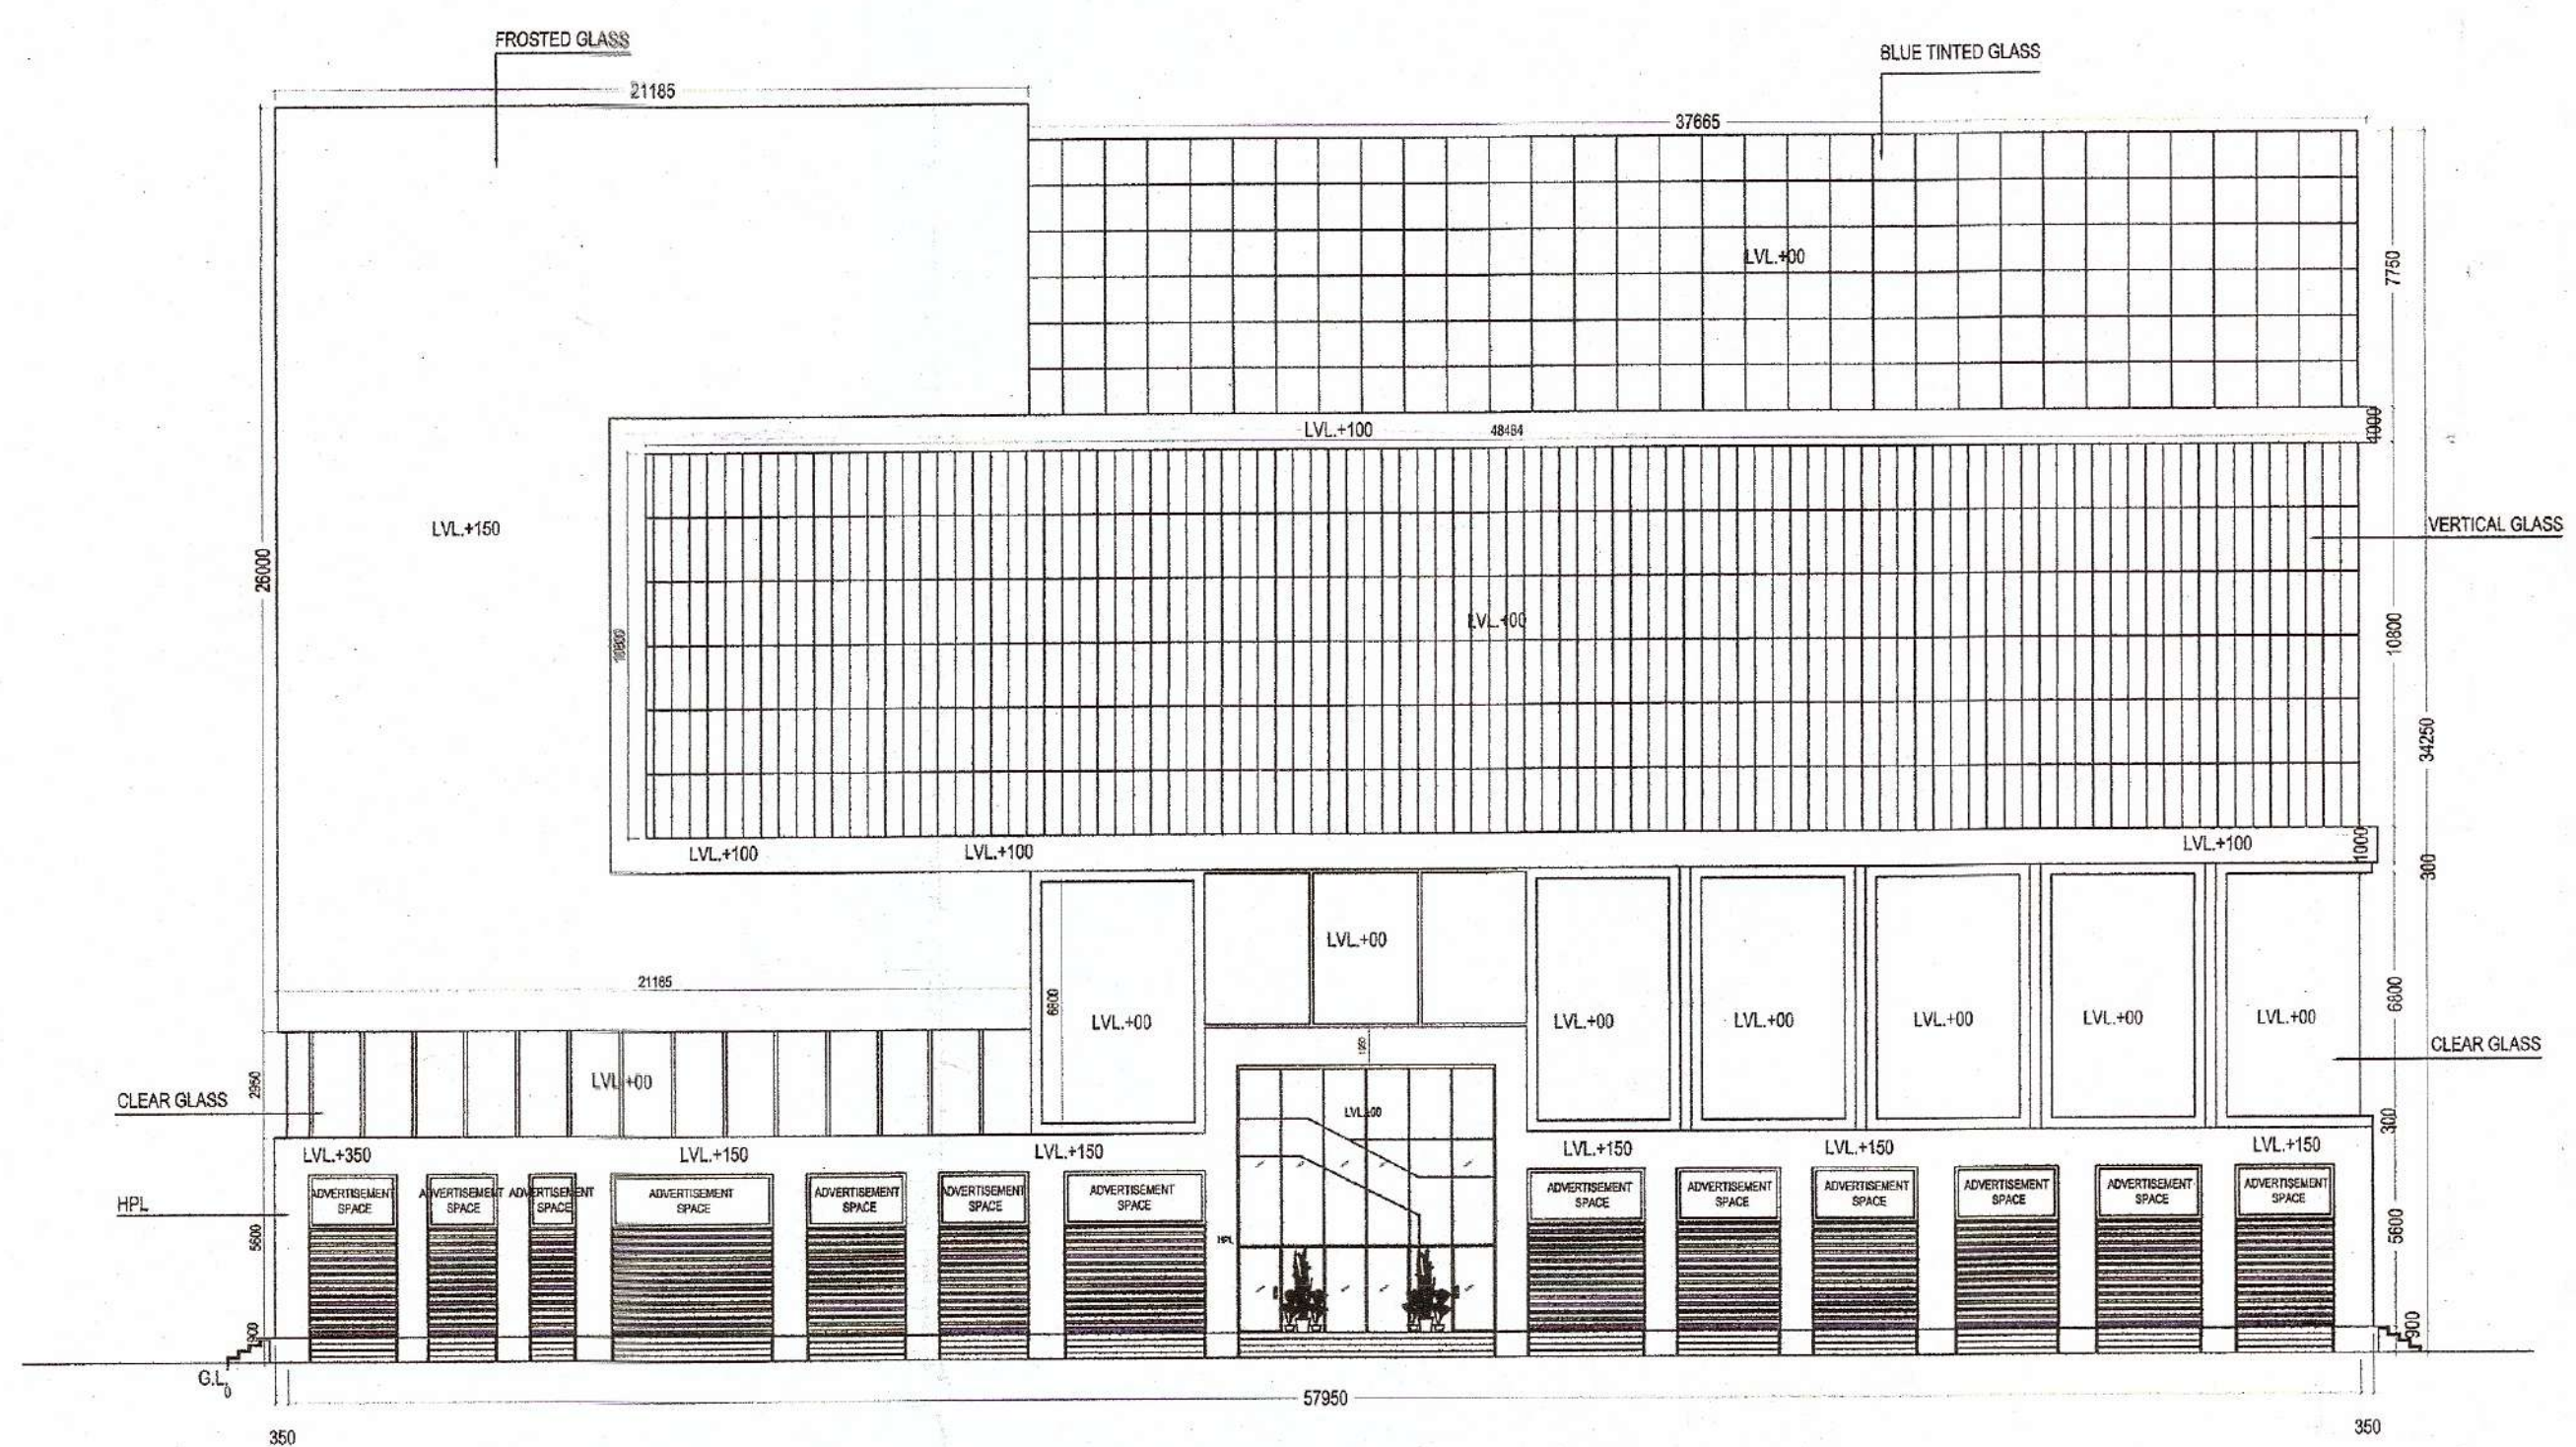


FRONT ELEVATION

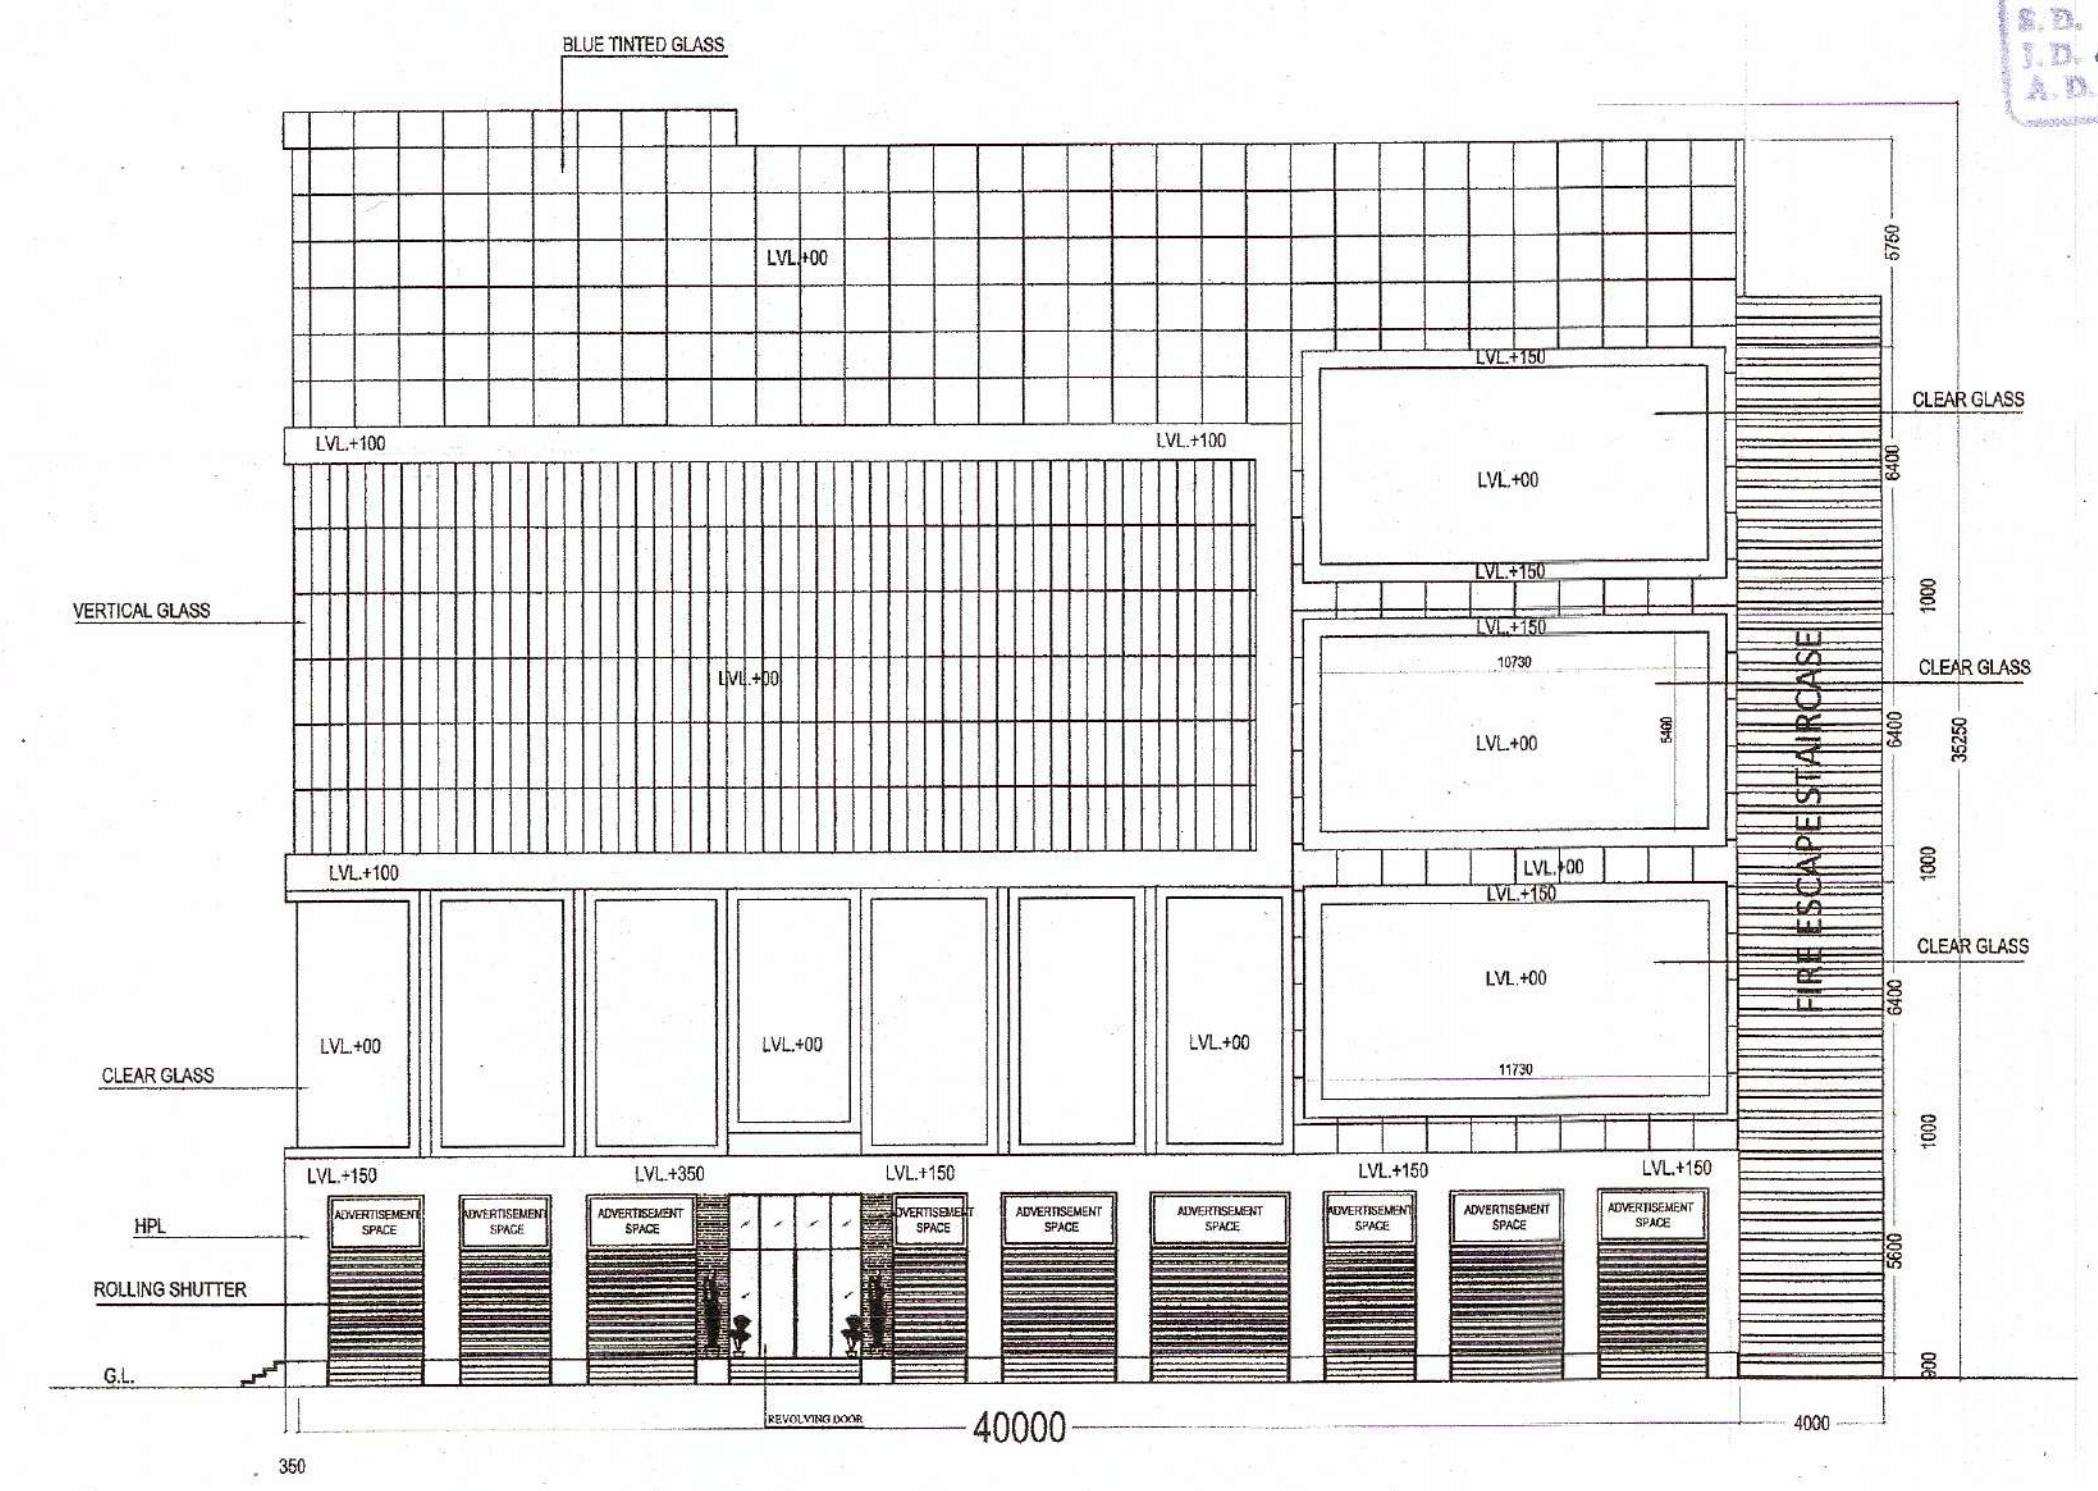

RIGHT SIDE ELEVATION

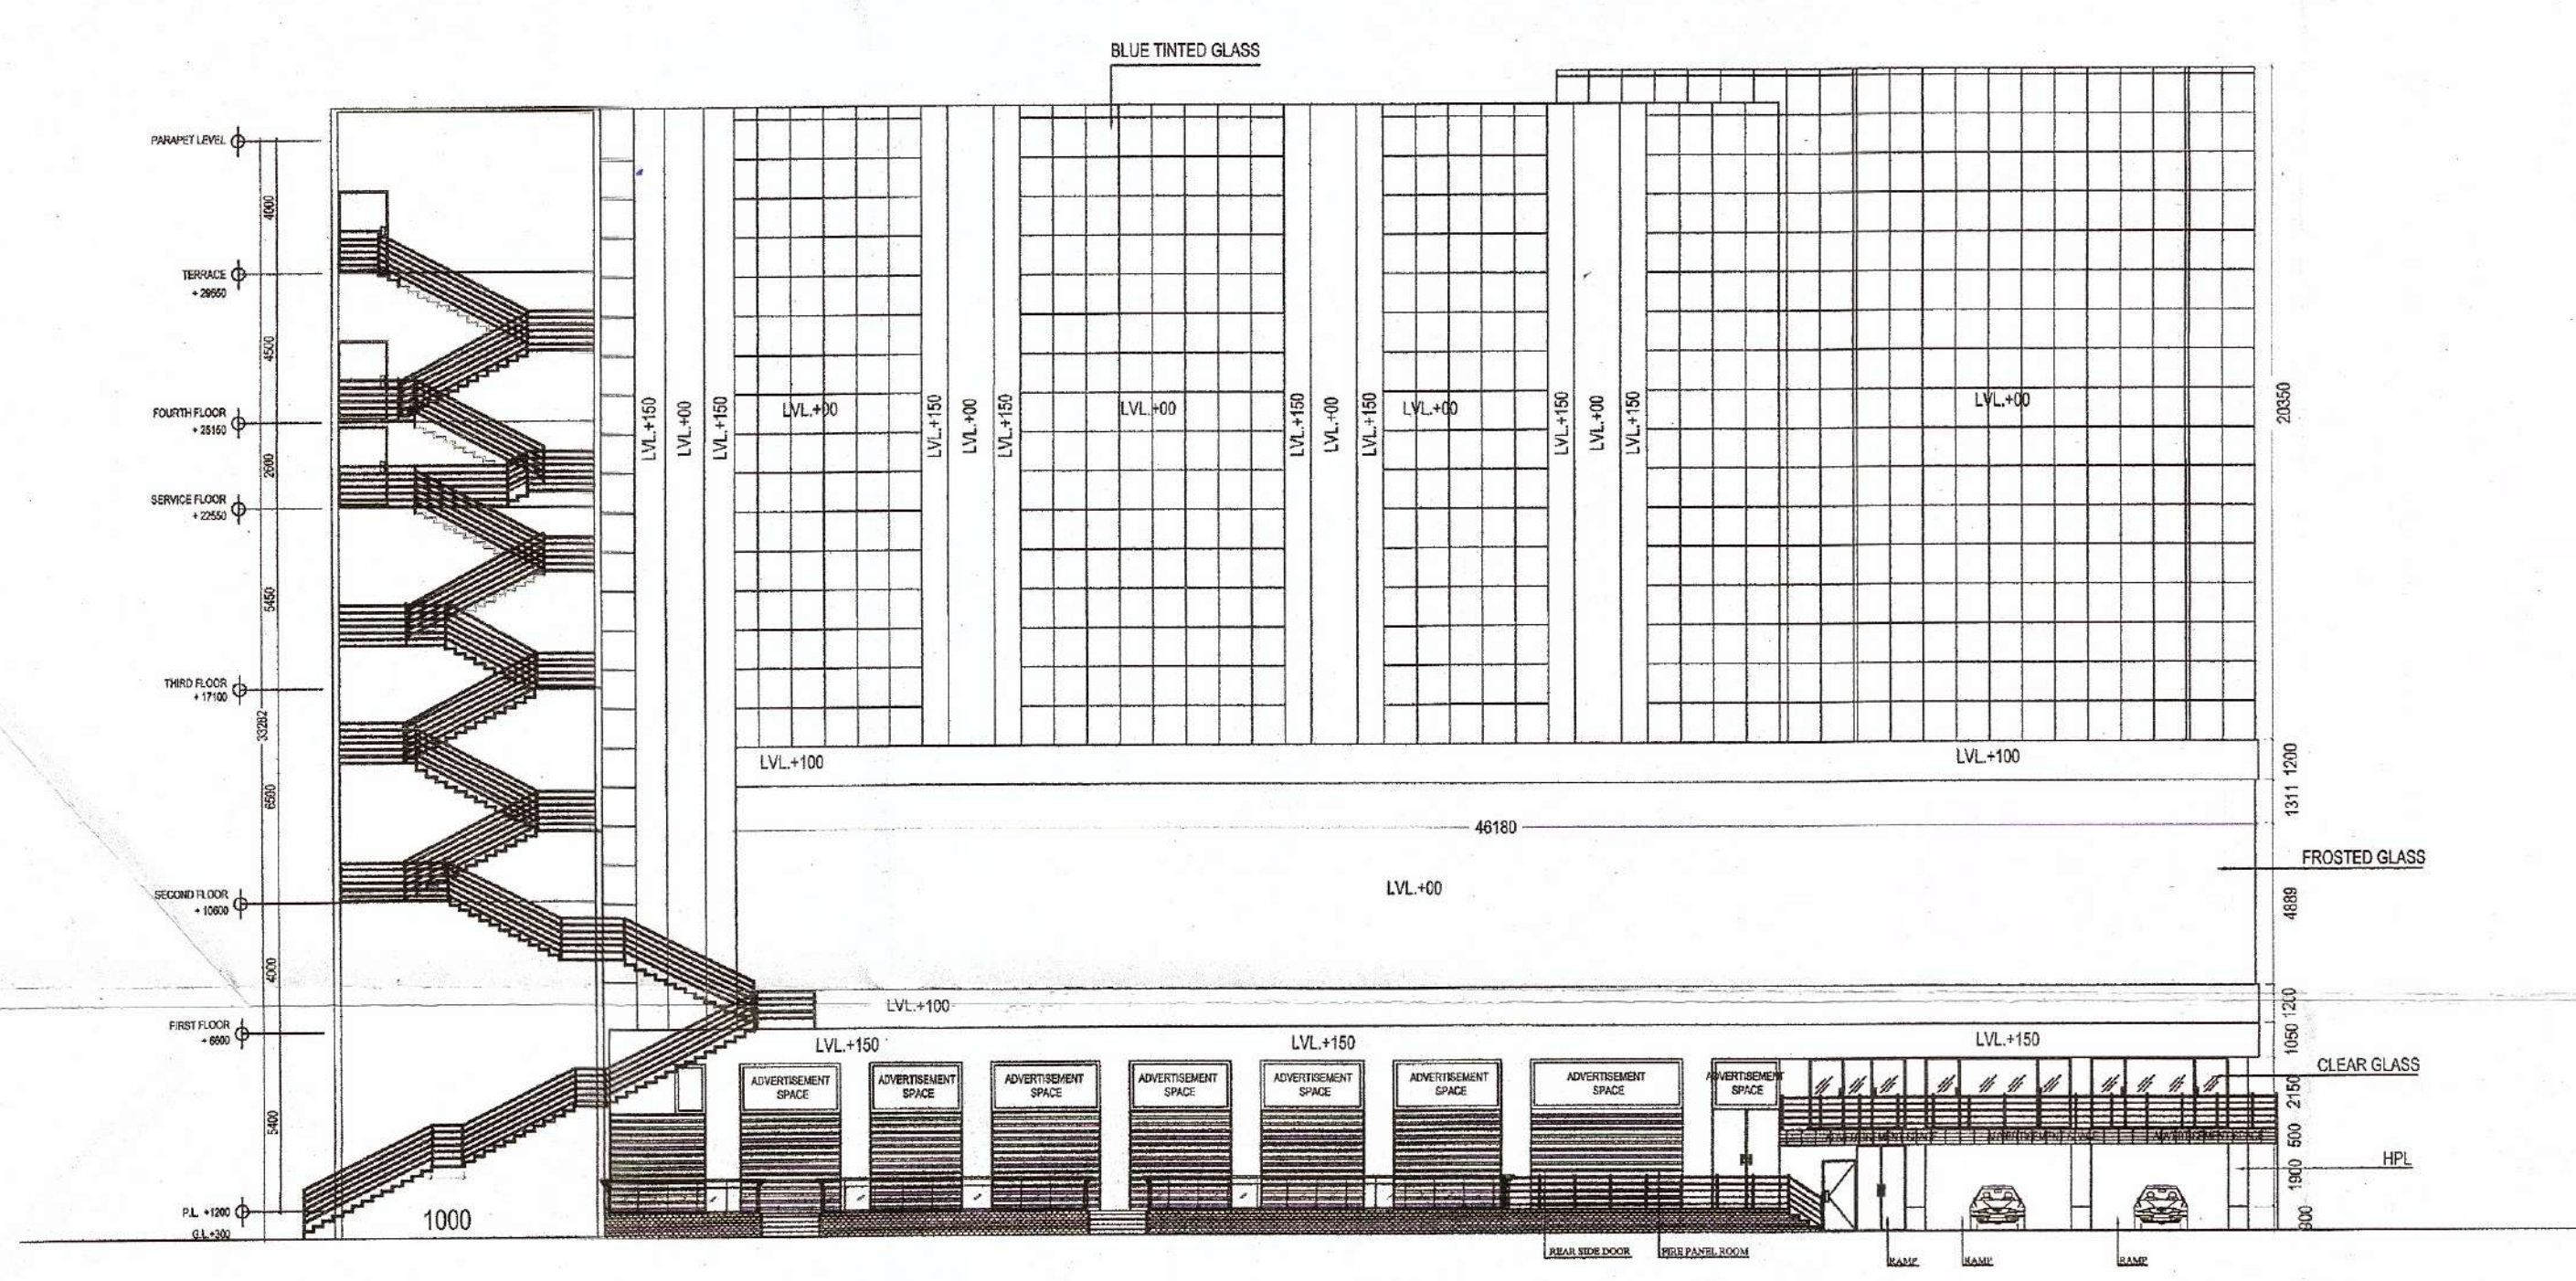

REAR ELEVATION

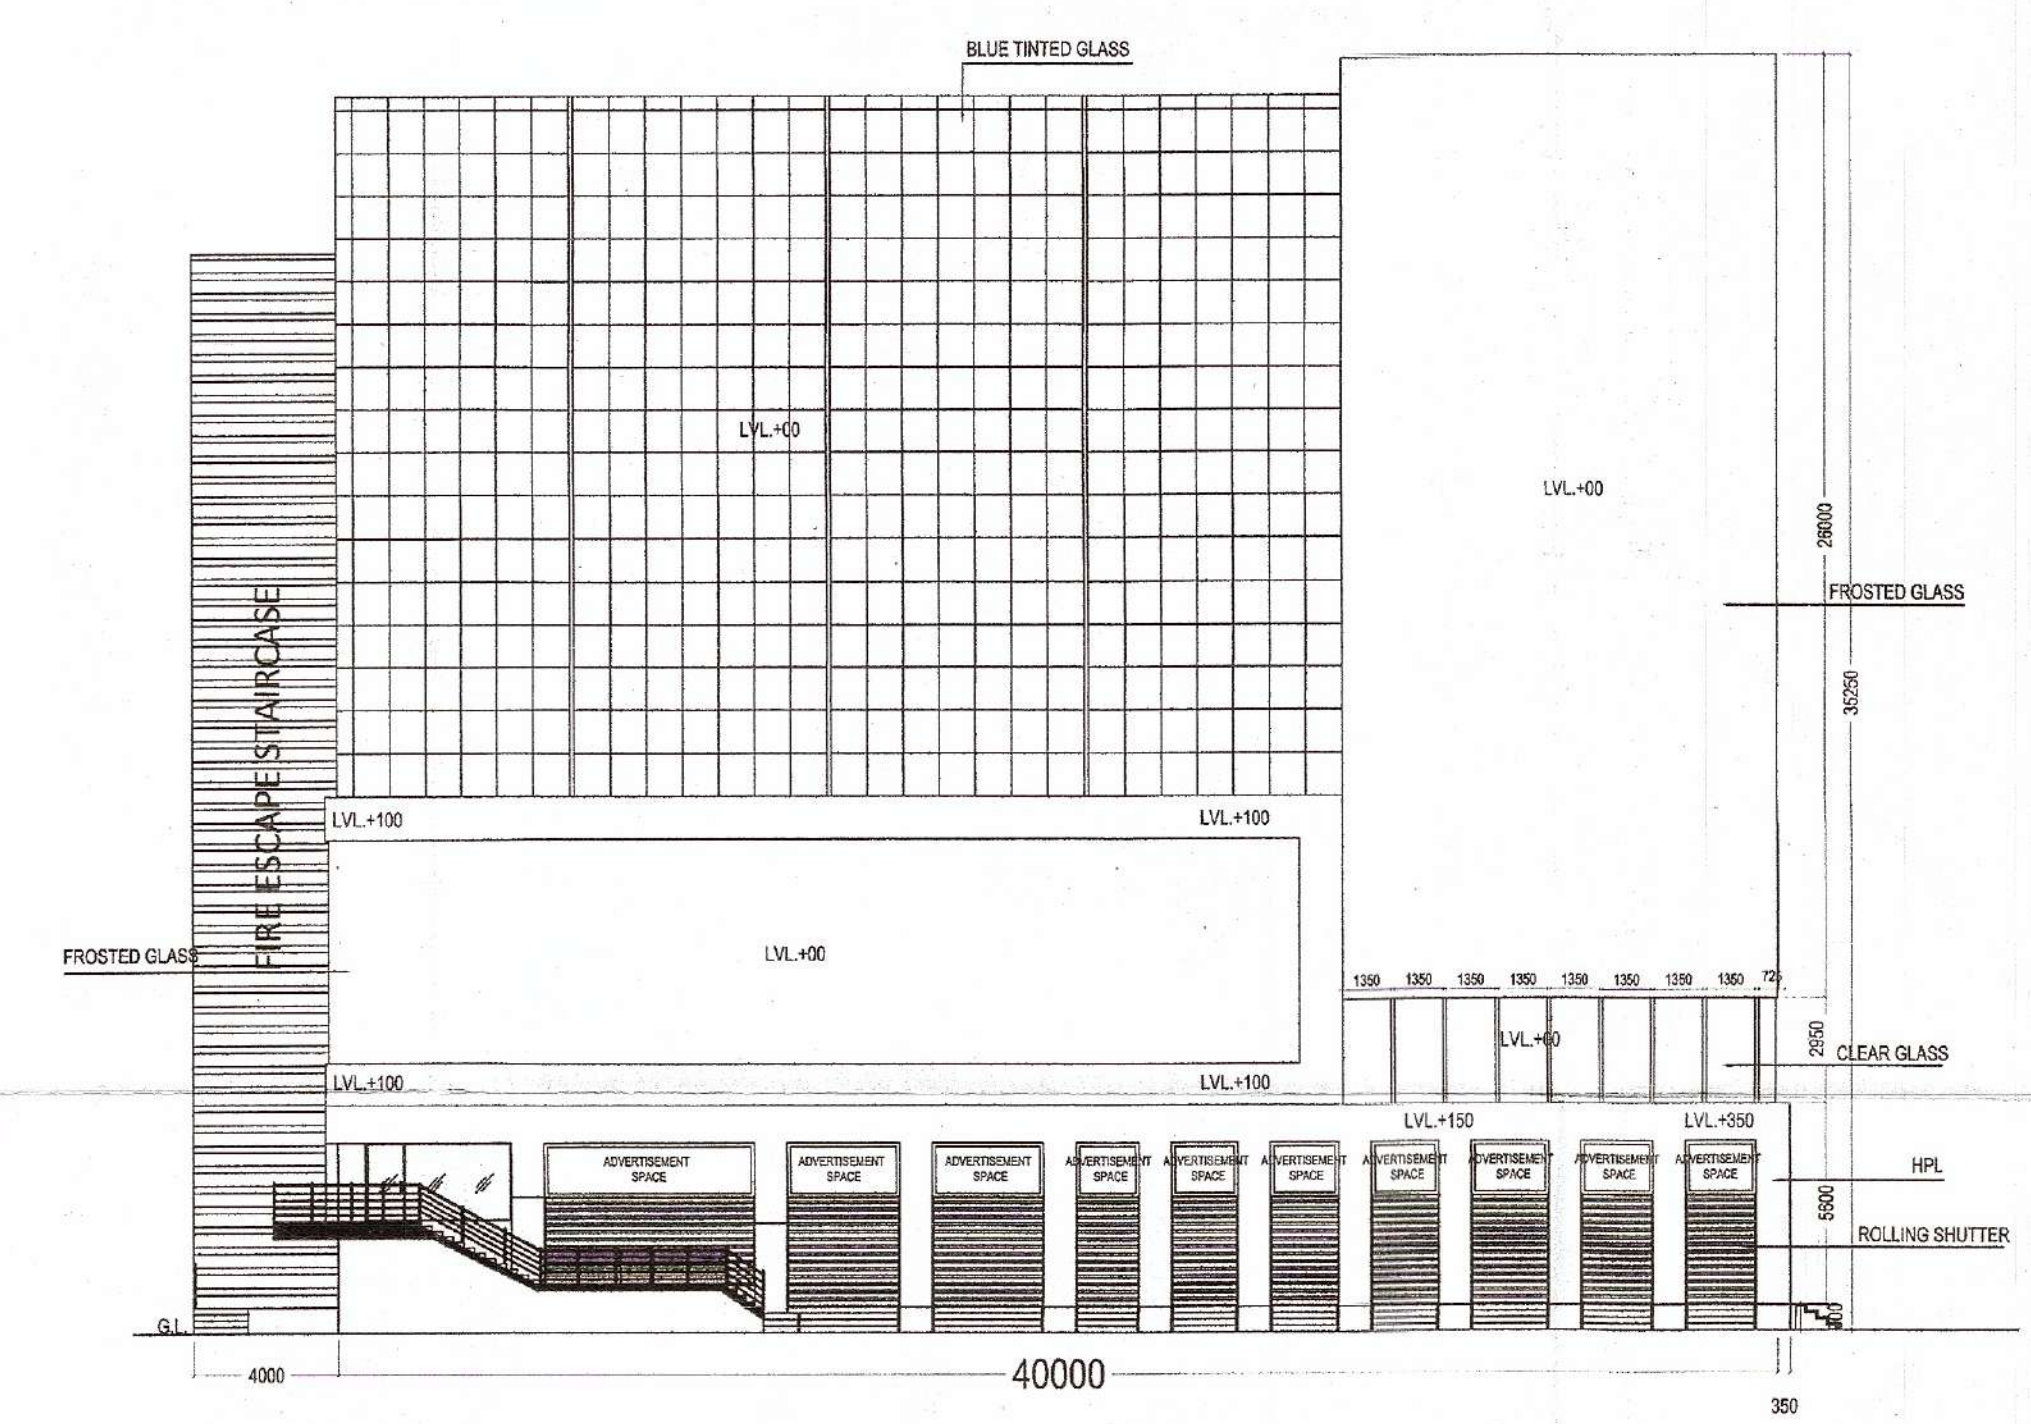

LEFT SIDE ELEVATION

LEGEND & ABBREVIATIONS

- 1. ALL DIMENSIONS ARE IN MM
- 2. CLEAR GLASS LEVEL IS +00

REVISED AND PROPOSED BUILDING PLAN OF MULTIPLEX SECTOR 55-56
GURGAON FOR M/S CORAL REALTOR PVT LTD.

NORTH: [North Arrow]
SCALE: 1:200

OWNER'S SIGN:- [Signature]

ARCHITECT'S SIGN:- [Signature]

AR. KAMLESH GUPTA
(CA/2001/27999)
733, SEC.-14, GURGAON
MOB. 9910712510