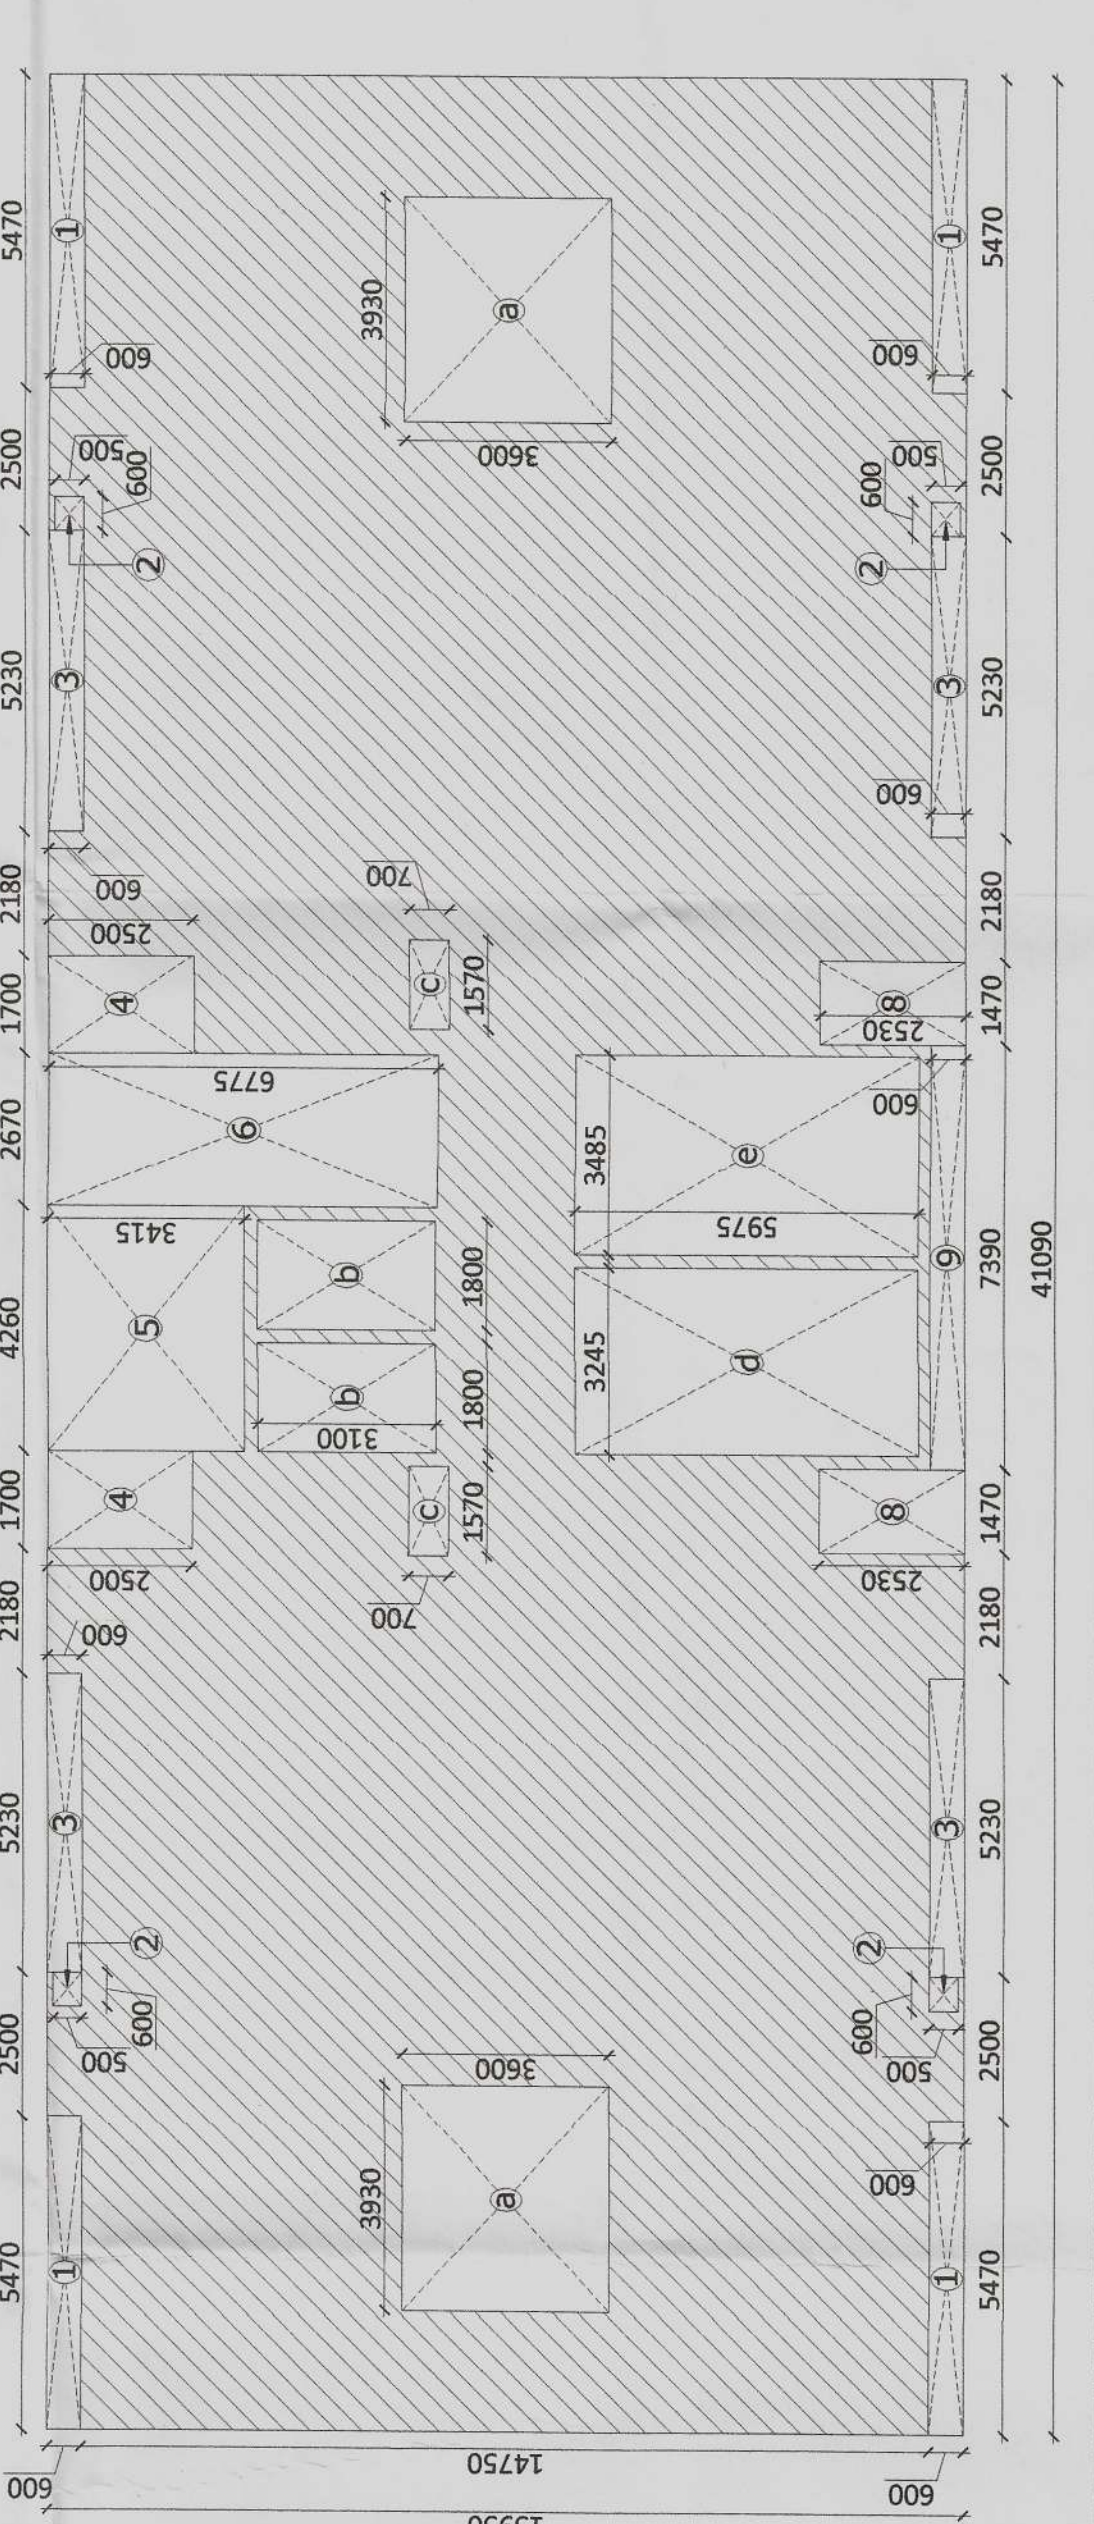
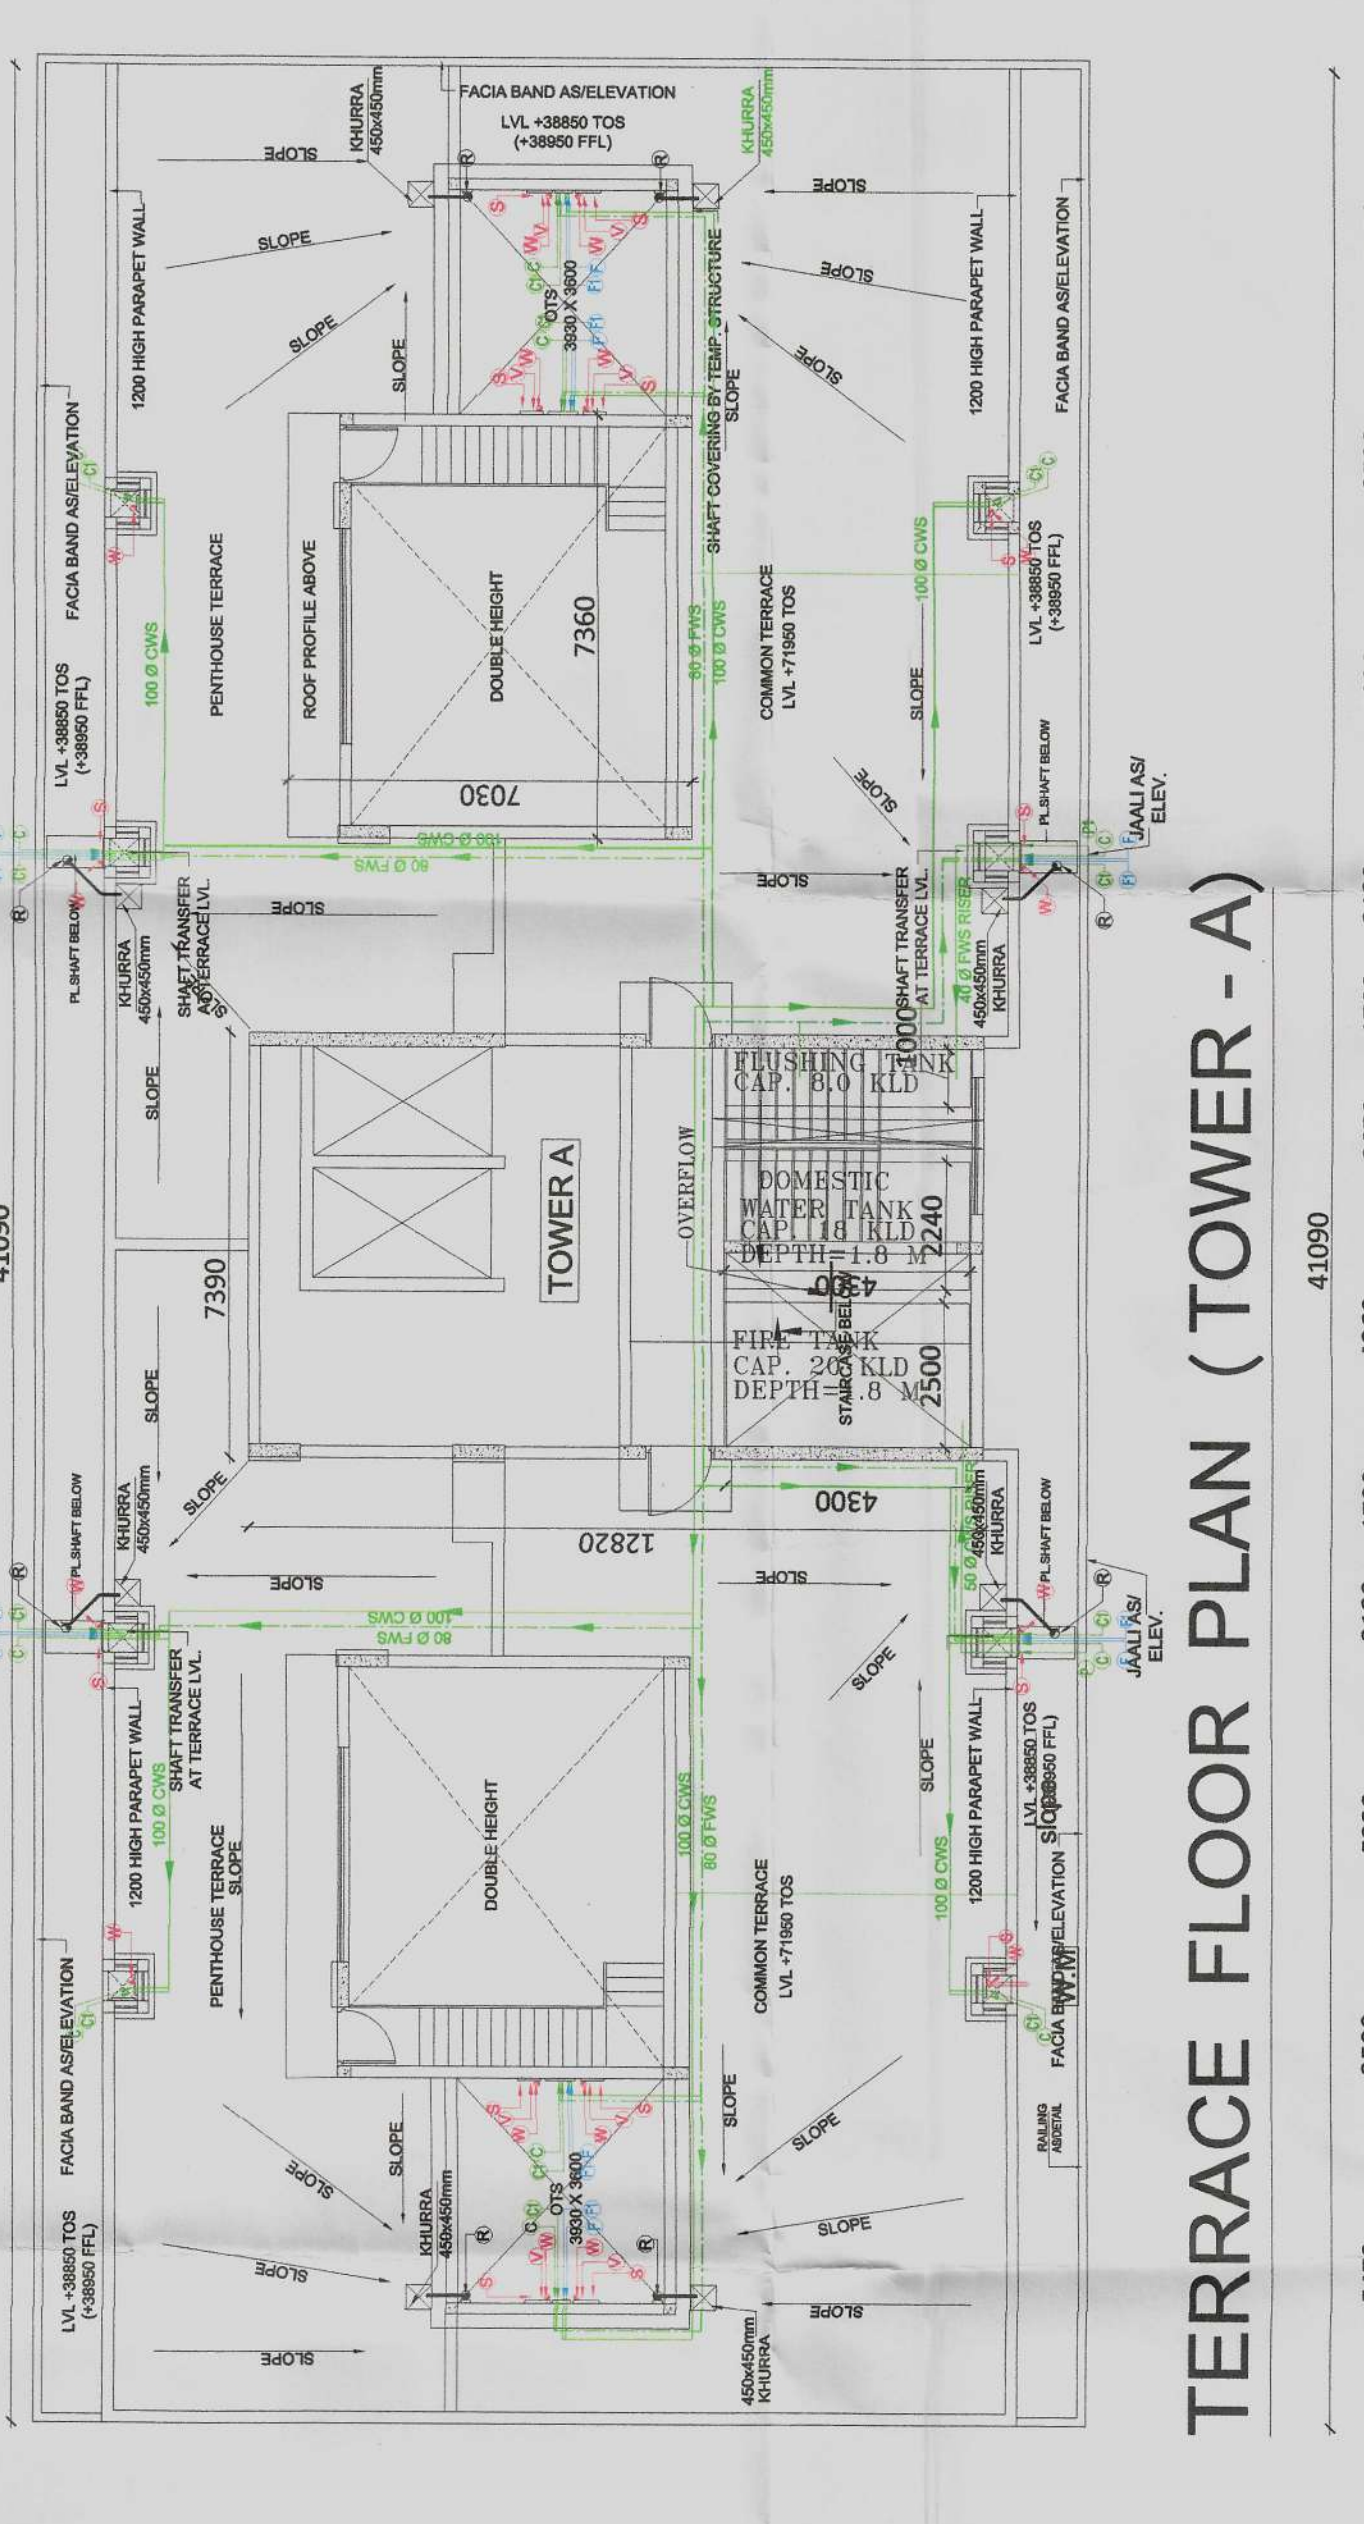
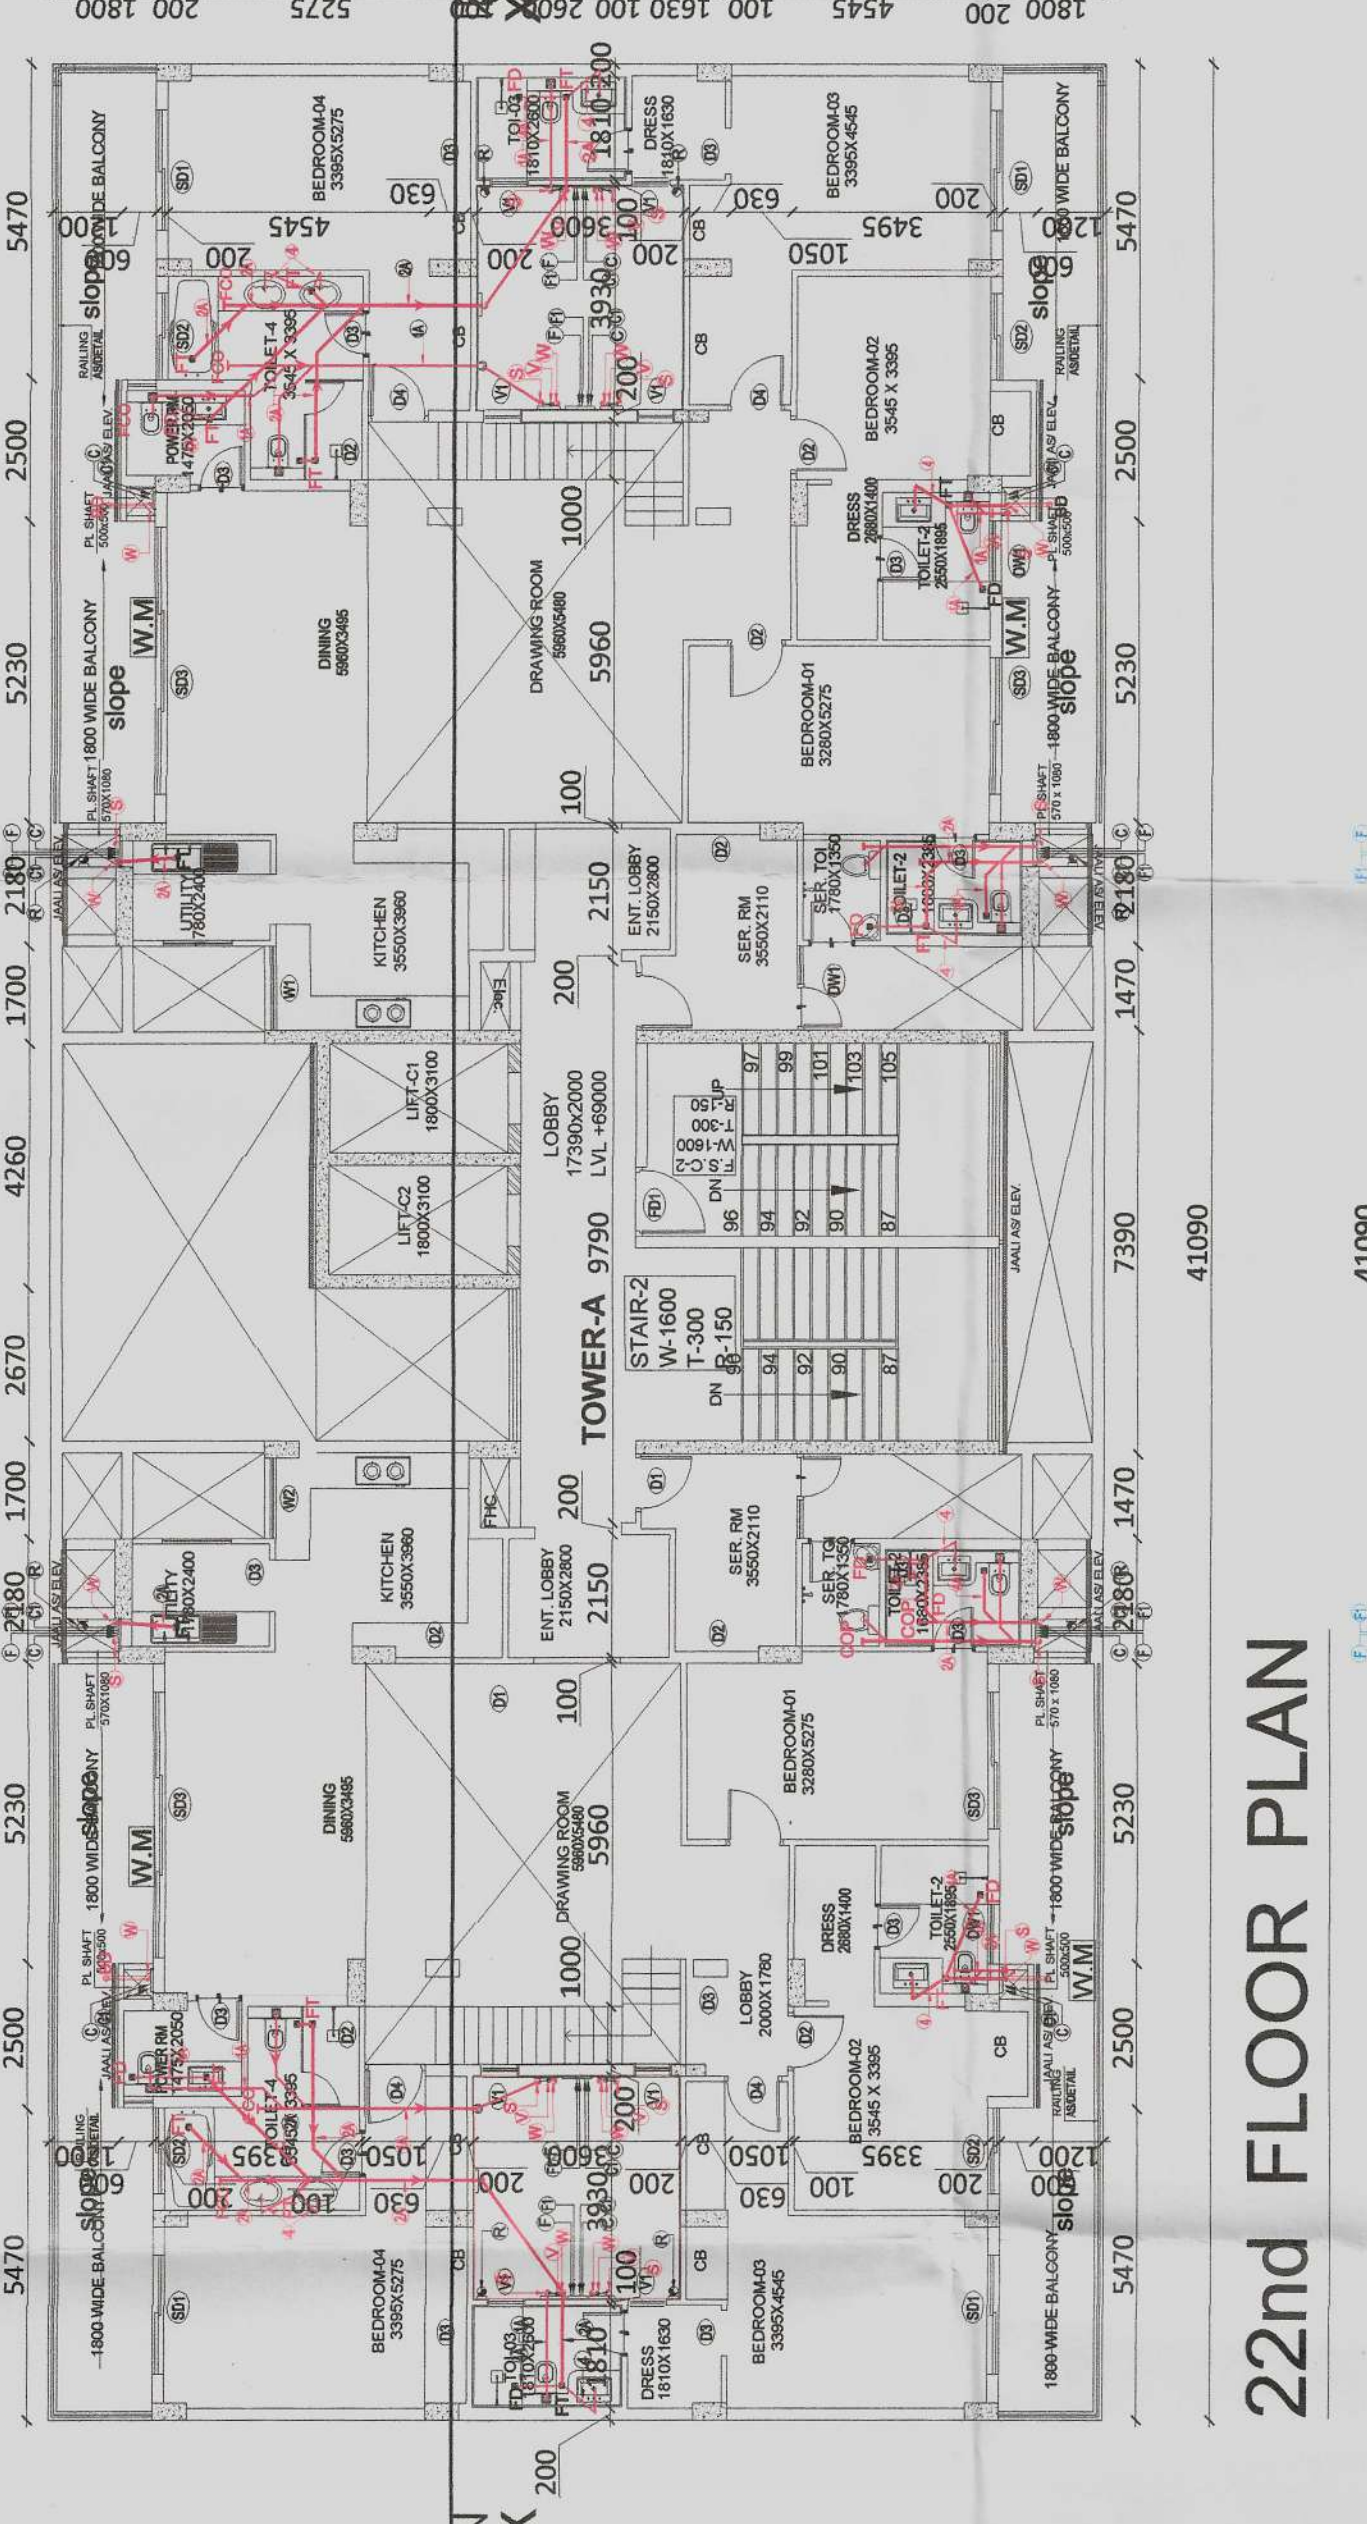
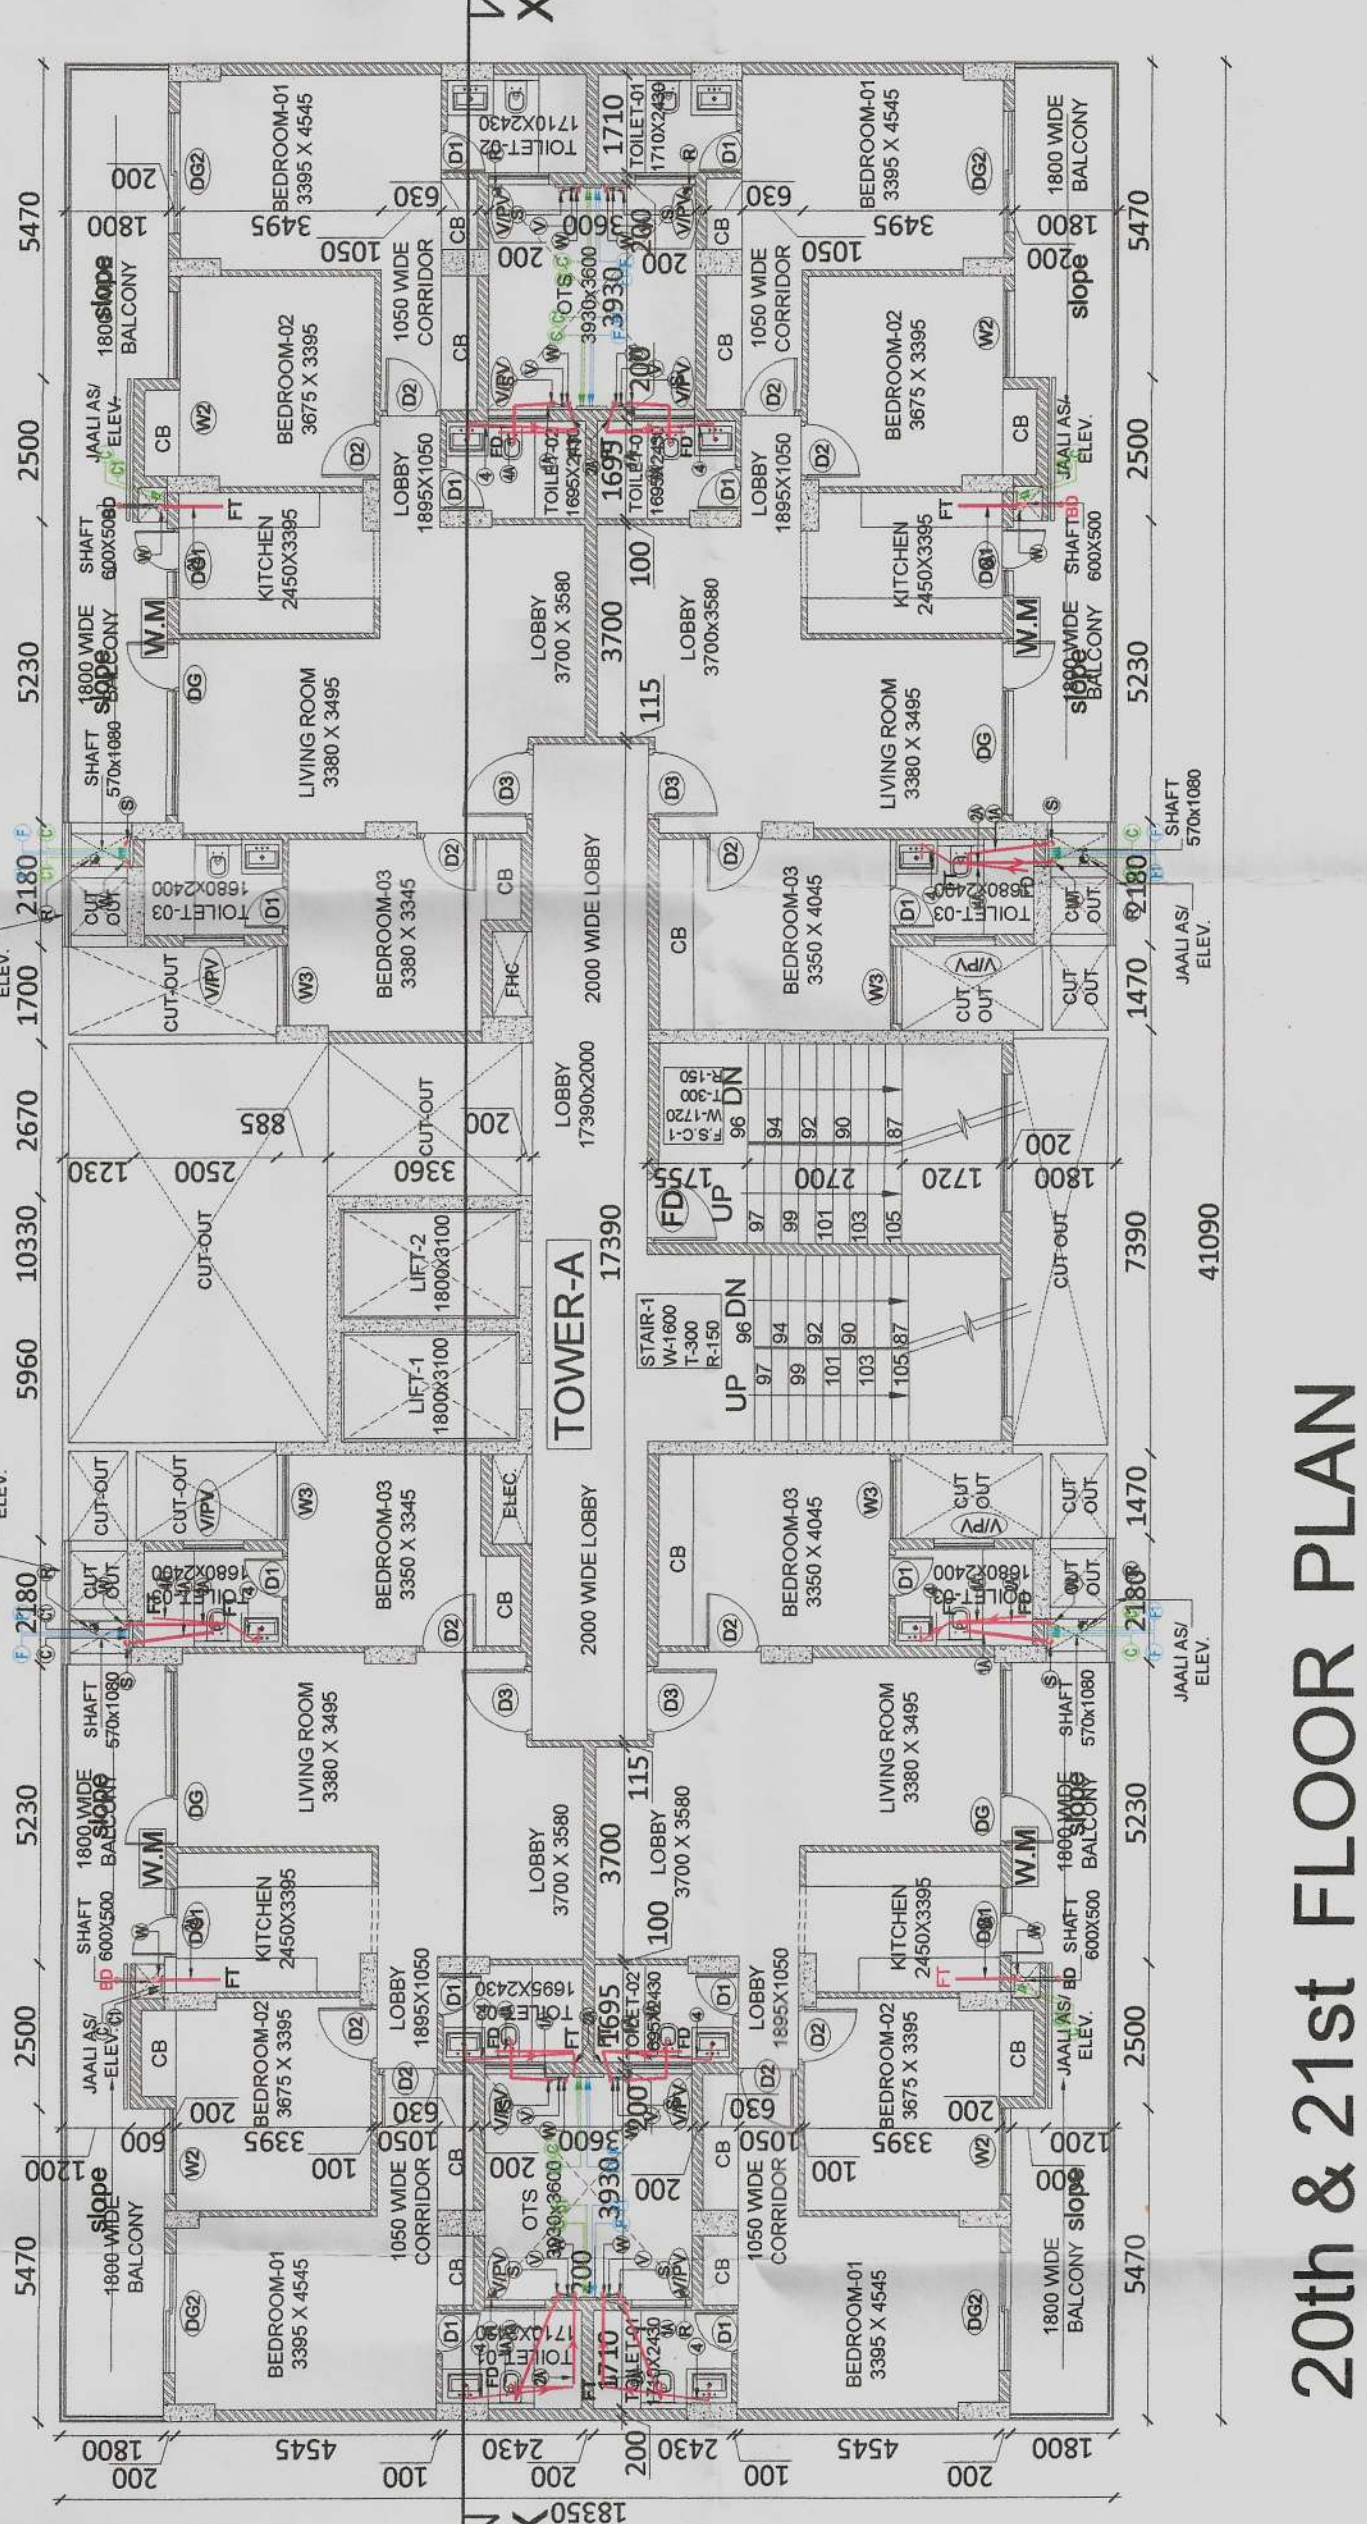
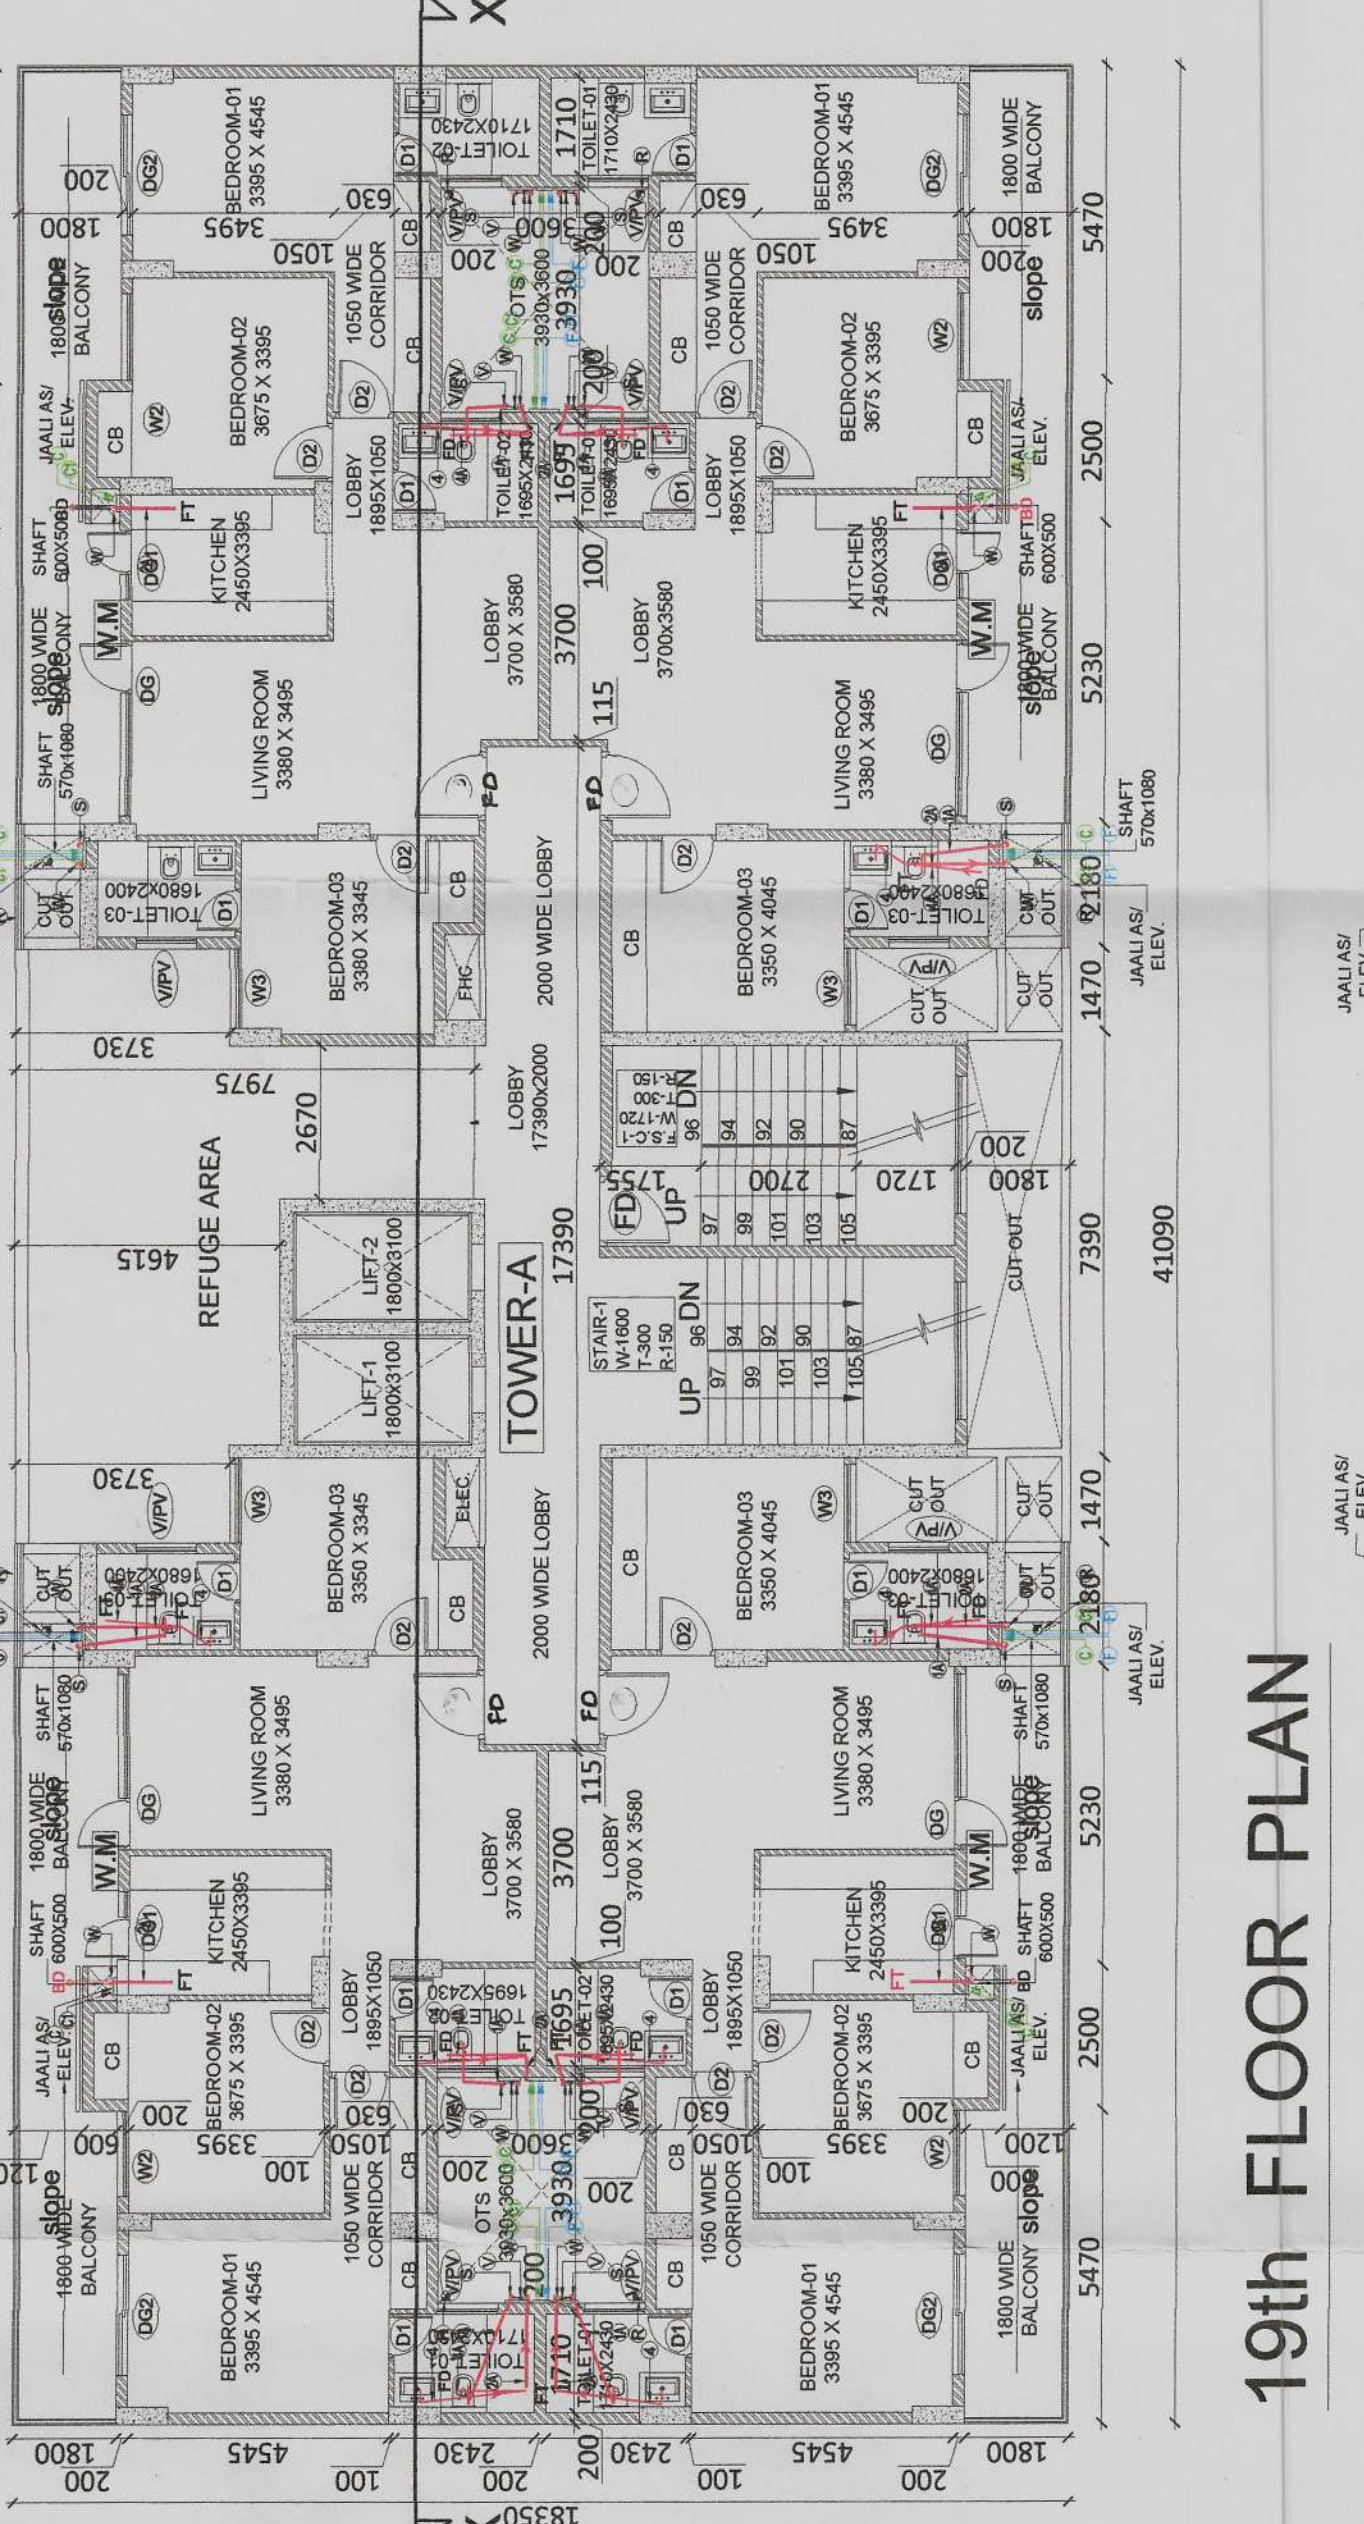
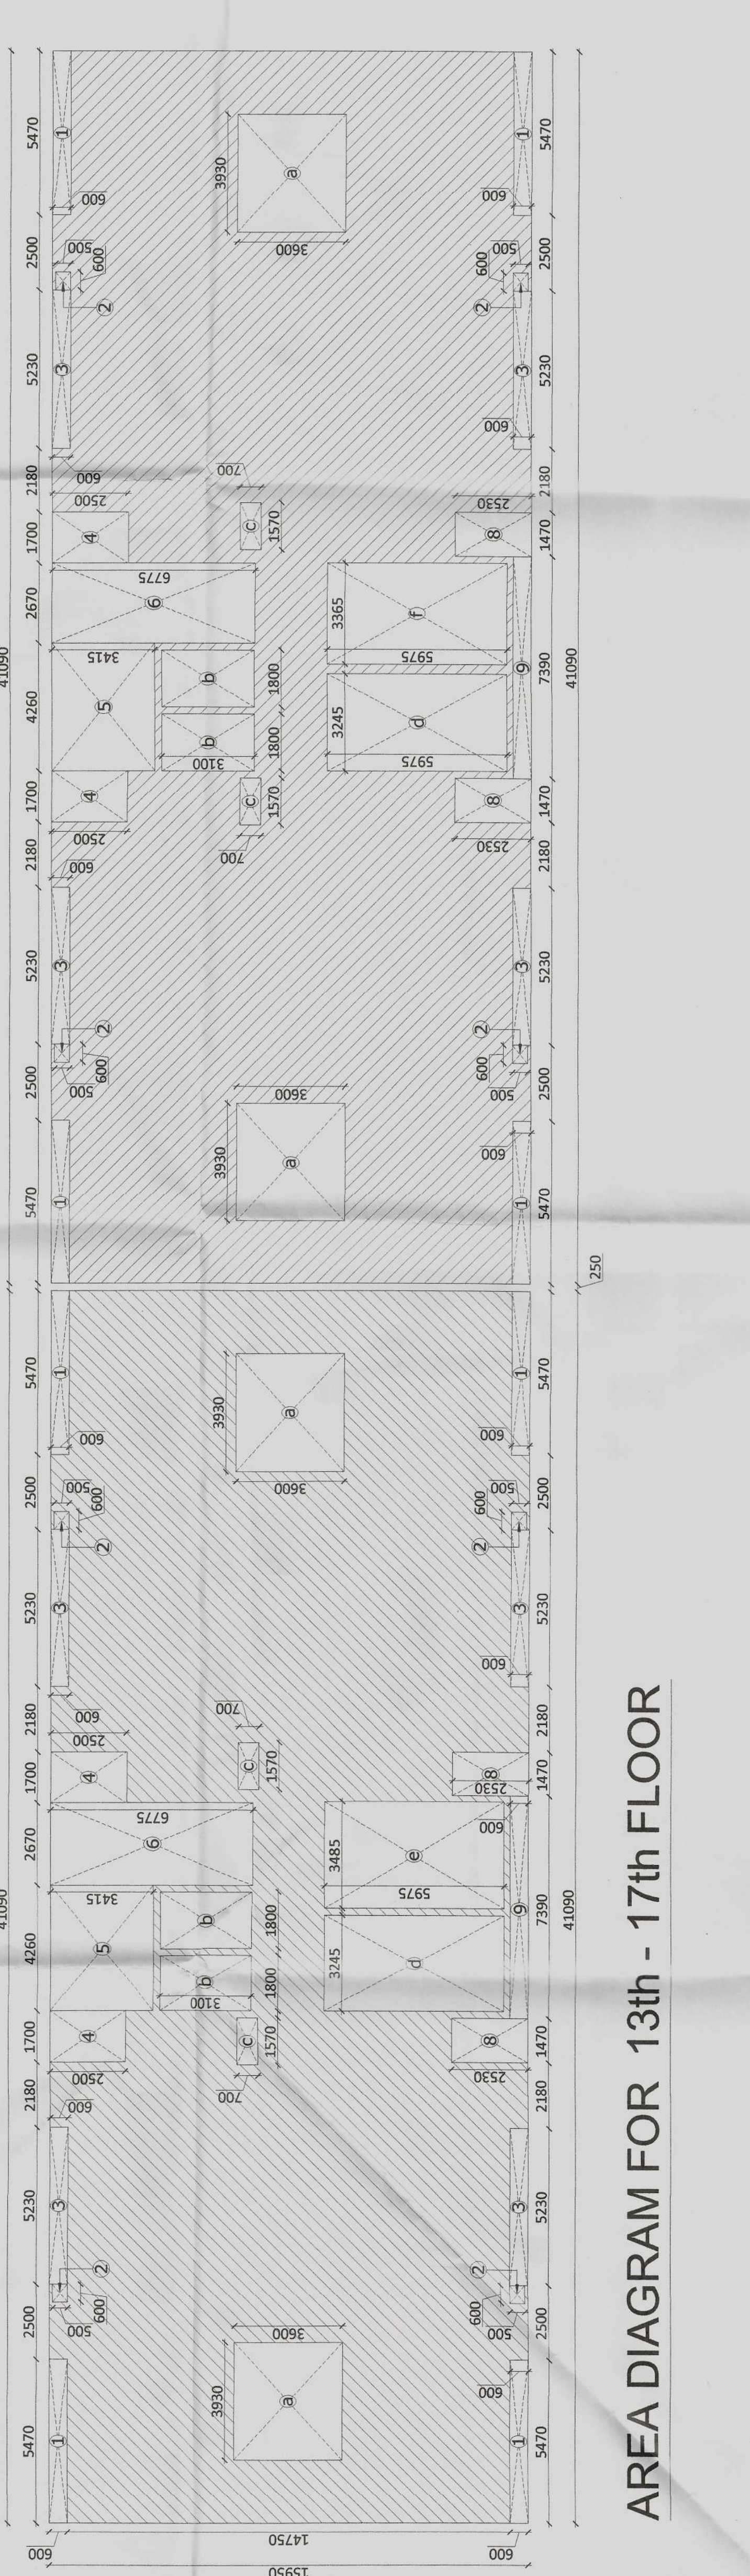
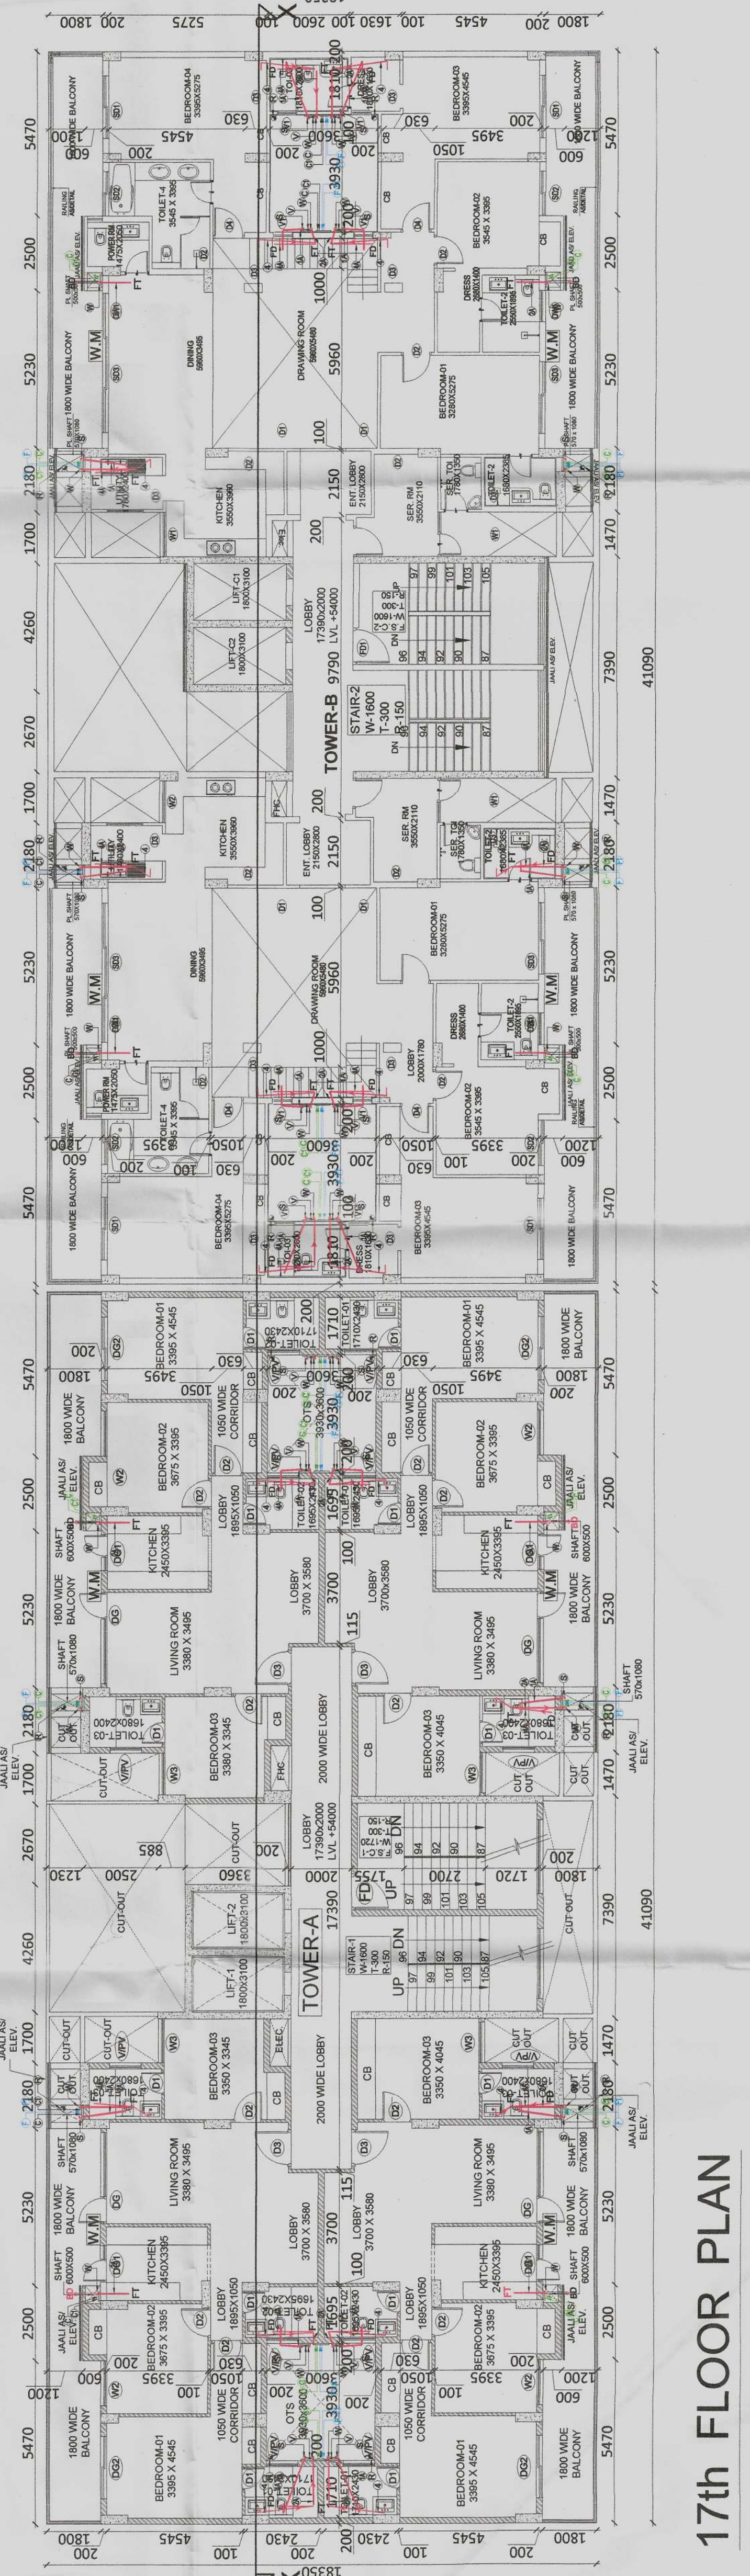
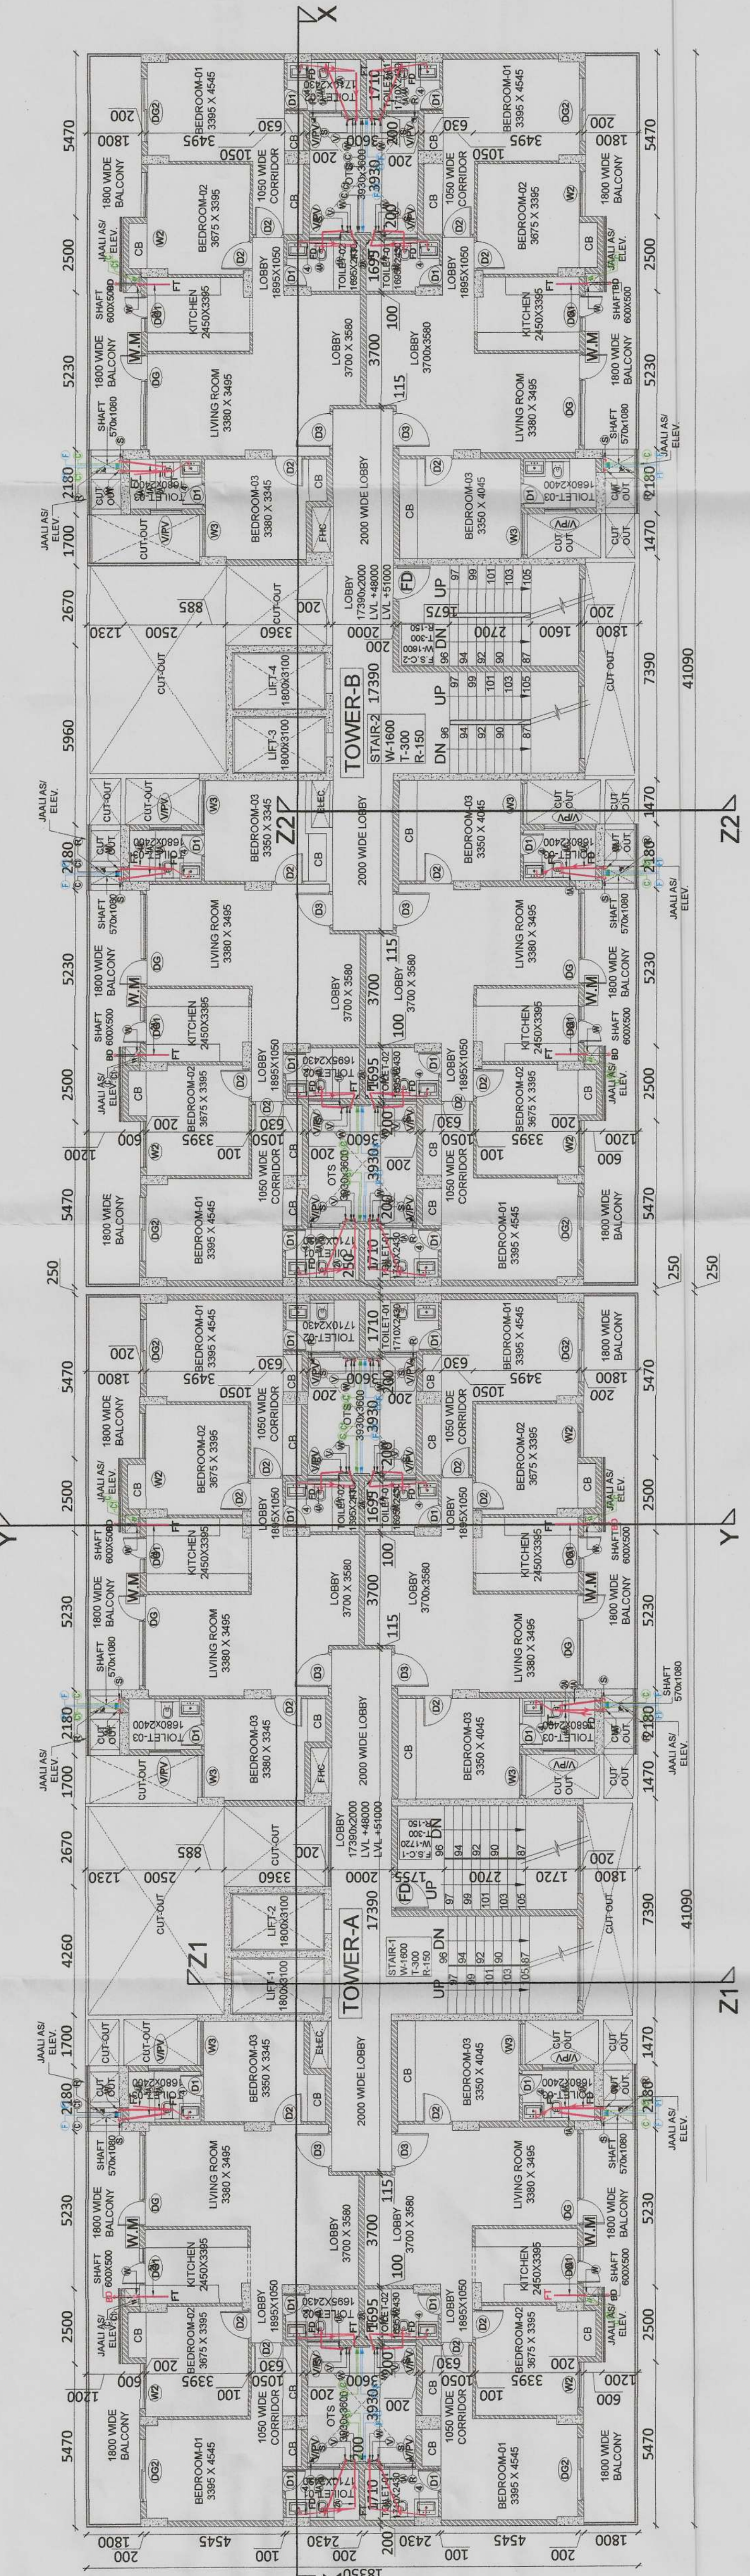



[illegible]

FAR AREA FOR 1 ST FLOOR									
A	B	C	D	E	F	G	H	I	J
1	41.090	X	15.950	X	1	X	1	1	655.385 Sq.mt
Deductions									
1	5.470	X	0.600	X	4	X	4	=	13.738 Sq.mt
2	0.600	X	0.500	X	4	X	4	=	1.200 Sq.mt
3	5.920	X	0.600	X	4	X	4	=	12.520 Sq.mt
4	1.700	X	2.500	X	2	X	2	=	8.500 Sq.mt
5	4.260	X	3.415	X	1	X	1	=	14.585 Sq.mt
6	2.670	X	6.775	X	1	X	1	=	18.080 Sq.mt
7	1.470	X	2.530	X	2	X	2	=	7.495 Sq.mt
8	7.380	X	0.000	X	1	X	1	=	4.475 Sq.mt
9	3.580	X	3.400	X	2	X	2	=	28.295 Sq.mt
10	1.250	X	0.000	X	1	X	1	=	11.165 Sq.mt
c	1.570	X	3.070	X	2	X	2	=	11.585 Sq.mt
d	3.485	X	5.975	X	1	X	1	=	20.000 Sq.mt
e	3.245	X	5.975	X	1	X	1	=	19.985 Sq.mt
TOTAL FAR AREA FOR 1 ST FLOOR									TOTAL = 161.725 Sq.mt
TOTAL FAR AREA FOR 1 ST FLOOR									
655.385									= 493.600 Sq.mt
FAR AREA FOR 1 ST FLOOR 2 ND FLOOR - SAME AS 1 ST FLOOR PLAN									
403.630	X	5					=	2468.125 Sq.mt	

Sl No.	Description	Rate	Qty	Amount	Remarks
1	A	1.750	2	3.500	
2	B	2.750	1	2.750	
3	C	2.250	1	2.250	
4	D	2.250	1	2.250	
5	E	2.250	1	2.250	
6	F	2.250	1	2.250	
7	G	2.250	1	2.250	
8	H	2.250	1	2.250	
9	I	2.250	1	2.250	
10	J	2.250	1	2.250	
11	K	2.250	1	2.250	
12	L	2.250	1	2.250	
13	M	2.250	1	2.250	
14	N	2.250	1	2.250	
15	O	2.250	1	2.250	
16	P	2.250	1	2.250	
17	Q	2.250	1	2.250	
18	R	2.250	1	2.250	
19	S	2.250	1	2.250	
20	T	2.250	1	2.250	
21	U	2.250	1	2.250	
22	V	2.250	1	2.250	
23	W	2.250	1	2.250	
24	X	2.250	1	2.250	
25	Y	2.250	1	2.250	
26	Z	2.250	1	2.250	
27	AA	2.250	1	2.250	
28	AB	2.250	1	2.250	
29	AC	2.250	1	2.250	
30	AD	2.250	1	2.250	
31	AE	2.250	1	2.250	
32	AF	2.250	1	2.250	
33	AG	2.250	1	2.250	
34	AH	2.250	1	2.250	
35	AI	2.250	1	2.250	
36	AJ	2.250	1	2.250	
37	AK	2.250	1	2.250	
38	AL	2.250	1	2.250	
39	AM	2.250	1	2.250	
40	AN	2.250	1	2.250	
41	AO	2.250	1	2.250	
42	AP	2.250	1	2.250	
43	AQ	2.250	1	2.250	
44	AR	2.250	1	2.250	
45	AS	2.250	1	2.250	
46	AT	2.250	1	2.250	
47	AU	2.250	1	2.250	
48	AV	2.250	1	2.250	
49	AW	2.250	1	2.250	
50	AX	2.250	1	2.250	
51	AY	2.250	1	2.250	
52	AZ	2.250	1	2.250	
53	BA	2.250	1	2.250	
54	BB	2.250	1	2.250	
55	BC	2.250	1	2.250	
56	BD	2.250	1	2.250	
57	BE	2.250	1	2.250	
58	BF	2.250	1	2.250	
59	BG	2.250	1	2.250	
60	BH	2.250	1	2.250	
61	BI	2.250	1	2.250	
62	BJ	2.250	1	2.250	
63	BK	2.250	1	2.250	
64	BL	2.250	1	2.250	
65	BM	2.250	1	2.250	
66	BN	2.250	1	2.250	
67	BO	2.250	1	2.250	
68	BP	2.250	1	2.250	
69	BQ	2.250	1	2.250	
70	BR	2.250	1	2.250	
71	BS	2.250	1	2.250	
72	BT	2.250	1	2.250	
73	BU	2.250	1	2.250	
74	BV	2.250	1	2.250	
75	BW	2.250	1	2.250	
76	BX	2.250	1	2.250	
77	BY	2.250	1	2.250	
78	BZ	2.250	1	2.250	
79	CA	2.250	1	2.250	
80	CB	2.250	1	2.250	
81	CC	2.250	1	2.250	
82	CD	2.250	1	2.250	
83	CE	2.250	1	2.250	
84	CF	2.250	1	2.250	
85	CG	2.250	1	2.250	
86	CH	2.250	1	2.250	
87	CI	2.250	1	2.250	
88	CJ	2.250	1	2.250	
89	CK	2.250	1	2.250	
90	CL	2.250	1	2.250	
91	CM	2.250	1	2.250	
92	CN	2.250	1	2.250	
93	CO	2.250	1	2.250	
94	CP	2.250	1	2.250	
95	CQ	2.250	1	2.250	
96	CR	2.250	1	2.250	
97	CS	2.250	1	2.250	
98	CT	2.250	1	2.250	
99	CU	2.250	1	2.250	
100	CV	2.250	1	2.250	
101	CW	2.250	1	2.250	
102	CX	2.250	1	2.250	
103	CY	2.250	1	2.250	
104	CZ	2.250	1	2.250	
105	DA	2.250	1	2.250	
106	DB	2.250	1	2.250	
107	DC	2.250	1	2.250	
108	DD	2.250	1	2.250	
109	DE	2.250	1	2.250	
110	DF	2.250	1	2.250	
111	DG	2.250	1	2.250	
112	DH	2.250	1	2.250	
113	DI	2.250	1	2.250	
114	DJ	2.250	1	2.250	
115	DK	2.250	1	2.250	
116	DL	2.250	1	2.250	
117	DM	2.250	1	2.250	
118	DN	2.250	1	2.250	
119	DO	2.250	1	2.250	
120	DP	2.250	1	2.250	
121	DQ	2.250	1	2.250	
122	DR	2.250	1	2.250	
123	DS	2.250	1	2.250	
124	DT	2.250	1	2.250	
125	DU	2.250	1	2.250	
126	DV	2.250	1	2.250	
127	DW	2.250	1	2.250	
128	DX	2.250	1	2.250	
129	DY	2.250	1	2.250	
130	DZ	2.250	1	2.250	
131	EA	2.250	1	2.250	
132	EB	2.250	1	2.250	
133	EC	2.250	1	2.250	
134	ED	2.250	1	2.250	
135	EE	2.250	1	2.250	
136	EF	2.250	1	2.250	
137	EG	2.250	1	2.250	
138	EH	2.250	1	2.250	
139	EI	2.250	1	2.250	
140	EJ	2.250	1	2.250	
141	EK	2.250	1	2.250	
142	EL	2.250	1	2.250	
143	EM	2.250	1	2.250	
144	EN	2.250	1	2.250	
145	EO	2.250	1	2.250	
146	EP	2.250	1	2.250	
147	EQ	2.250	1	2.250	
148	ER	2.250	1	2.250	
149	ES	2.250	1	2.250	
150	ET	2.250	1	2.250	
151	EU	2.250	1	2.250	
152	EV	2.250	1	2.250	
153	EW	2.250	1	2.250	
154	EX	2.250	1	2.250	
155	EY	2.250	1	2.250	
156	EZ	2.250	1	2.250	
157	FA	2.250	1	2.250	
158	FB	2.250	1	2.250	
159	FC	2.250	1	2.250	
160	FD	2.250	1	2.250	
161	FE	2.250	1	2.250	
162	FF	2.250	1	2.250	
163	FG	2.250	1	2.250	
164	FH	2.250	1	2.250	
165	FI	2.250	1	2.250	
166	FJ	2.250	1	2.250	
167	FK	2.250	1	2.250	
168	FL	2.250	1	2.250	
169	FM	2.250	1	2.250	
170	FN	2.250	1	2.250	
171	FO	2.250	1	2.250	
172	FP	2.250	1	2.250	
173	FQ	2.250	1	2.250	
174	FR	2.250	1	2.250	
175	FS	2.250	1	2.250	
176	FT	2.250	1	2.250	
177	FU	2.250	1	2.250	
178	FV	2.250	1	2.250	
179	FW	2.250	1	2.250	
180	FX	2.250	1	2.250	
181	FY	2.250	1	2.250	
182	FZ	2.250	1	2.250	
183	GA	2.250	1	2.250	
184	GB	2.250	1	2.250	
185	GC	2.250	1	2.250	
186	GD	2.250	1	2.250	
187	GE	2.250	1	2.250	
188	GF	2.250	1	2.250	
189	GG	2.250	1	2.250	
190	GH	2.250	1	2.250	
191	GI	2.250	1	2.250	
192	GJ	2.250	1	2.250	
193	GK	2.250	1	2.250	
194	GL	2.250	1	2.250	
195	GM	2.250	1	2.250	
196	GN	2.250	1	2.250	
197	GO	2.250	1	2.250	
198	GP	2.250	1	2.250	
199	GQ	2.250	1	2.250	
200	GR	2.250	1	2.250	
201	GS	2.250	1	2.250	
202	GT	2.250	1	2.250	
203	GU	2.250	1	2.250	
204	GV	2.250	1	2.250	
205	GW	2.250	1	2.250	
206	GX	2.250	1	2.250	
207	GY	2.250	1	2.250	
208	GZ	2.250	1	2.250	
209	HA	2.250	1	2.250	
210	HB	2.250	1	2.250	
211	HC	2.250	1	2.250	
212	HD	2.250	1	2.250	
213	HE	2.250	1	2.250	
214	HF	2.250	1	2.250	
215	HG	2.250	1	2.250	
216	HH	2.250	1	2.250	
217	HI	2.250	1	2.250	
218	HJ	2.250	1	2.250	
219	HK	2.			

- NOTES :**
1. GROUND FLOOR AND FIRST FLOOR ARE FULLY MECHANICALLY VENTILATED
 2. RAIN WATER HARVESTING SYSTEM WILL BE PROVIDED AT SITE AS PER PREVALING GOVERNMENT NORMS.
 3. SOLAR WATER HARVESTING SYSTEM WILL BE PROVIDED AT SITE AS PER PREVALING GOVERNMENT NORMS.
 4. RESPONSIBILITY OF STRUCTURE STABILITY OF ENTIRE BUILDING BLOOMS W.R.T. EARTH QUAKE POINT OF VIEW AND OTHER NATURAL CALAMITIES SHALL BE OF THE OWNER / ARCHITECT / ENGINEER.

PROJECT: ADDITIONAL AND LIVED USING PLAN OF COMMERCIAL COLONY (MIX LAND USE COMMERCIAL RESIDENTIAL) FOR AN ADDITIONAL LAND MEASURING 11.49375 ACRES (LICENCE NO-51 OF 2017 DATED 27/07/2007) AND 0.144 ACRES (LICENCE NO-52 OF 2017 DATED 27/07/2007). TOTAL ADDITIONAL AREA 11.63775 ACRES IN COMMERCIAL COLONY (MIX LAND USE COMMERCIAL RESIDENTIAL) LICENCE NO-51 OF 2017 DATED 27/07/2007. TOTAL ADDITIONAL AREA 11.63775 ACRES IN COMMERCIAL COLONY (MIX LAND USE COMMERCIAL RESIDENTIAL) LICENCE NO-52 OF 2017 DATED 27/07/2007. THERE BY MAKING THE TOTAL SCHEME AREA 22.29625 ACRES, SECTOR-79, FARIDABAD BEING DEVELOPED BY **ROBUST BUILDWELL PVT. LTD.**

 DRAWING TITLE	15th to 22nd FLOOR PLAN (COMMERCIAL / RESIDENTIAL BLOCK)			
	DATE: JAN 2018	SCALE: = 1:100		
DEALT BY:	 ARCHITECT MD ARCHITECT CA NO. 207254859	CHECKED BY:	OWNER	SHEET NO.

10

SHEET NO.

 **WORLD STREET**

ROBUST BUILDWELL PVT. LTD.