


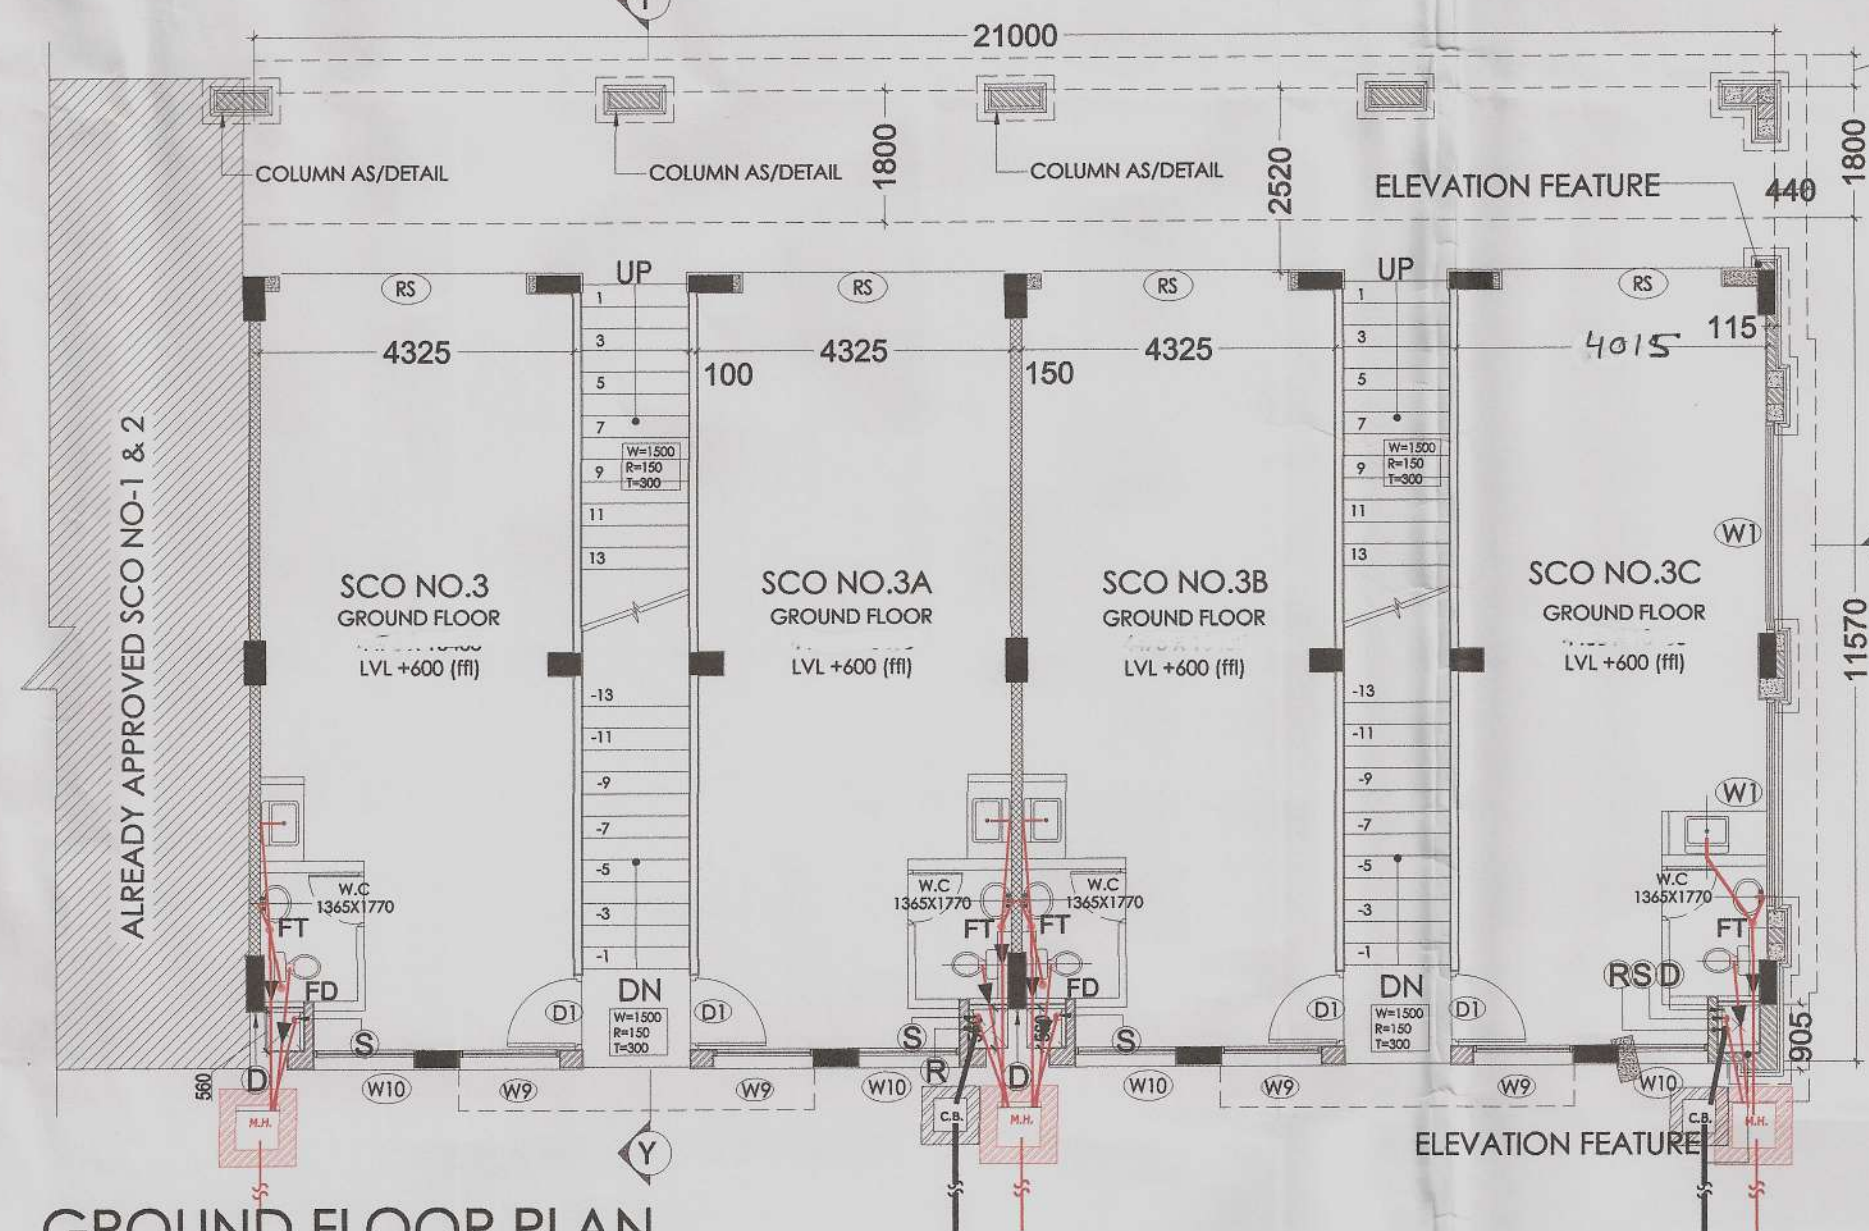


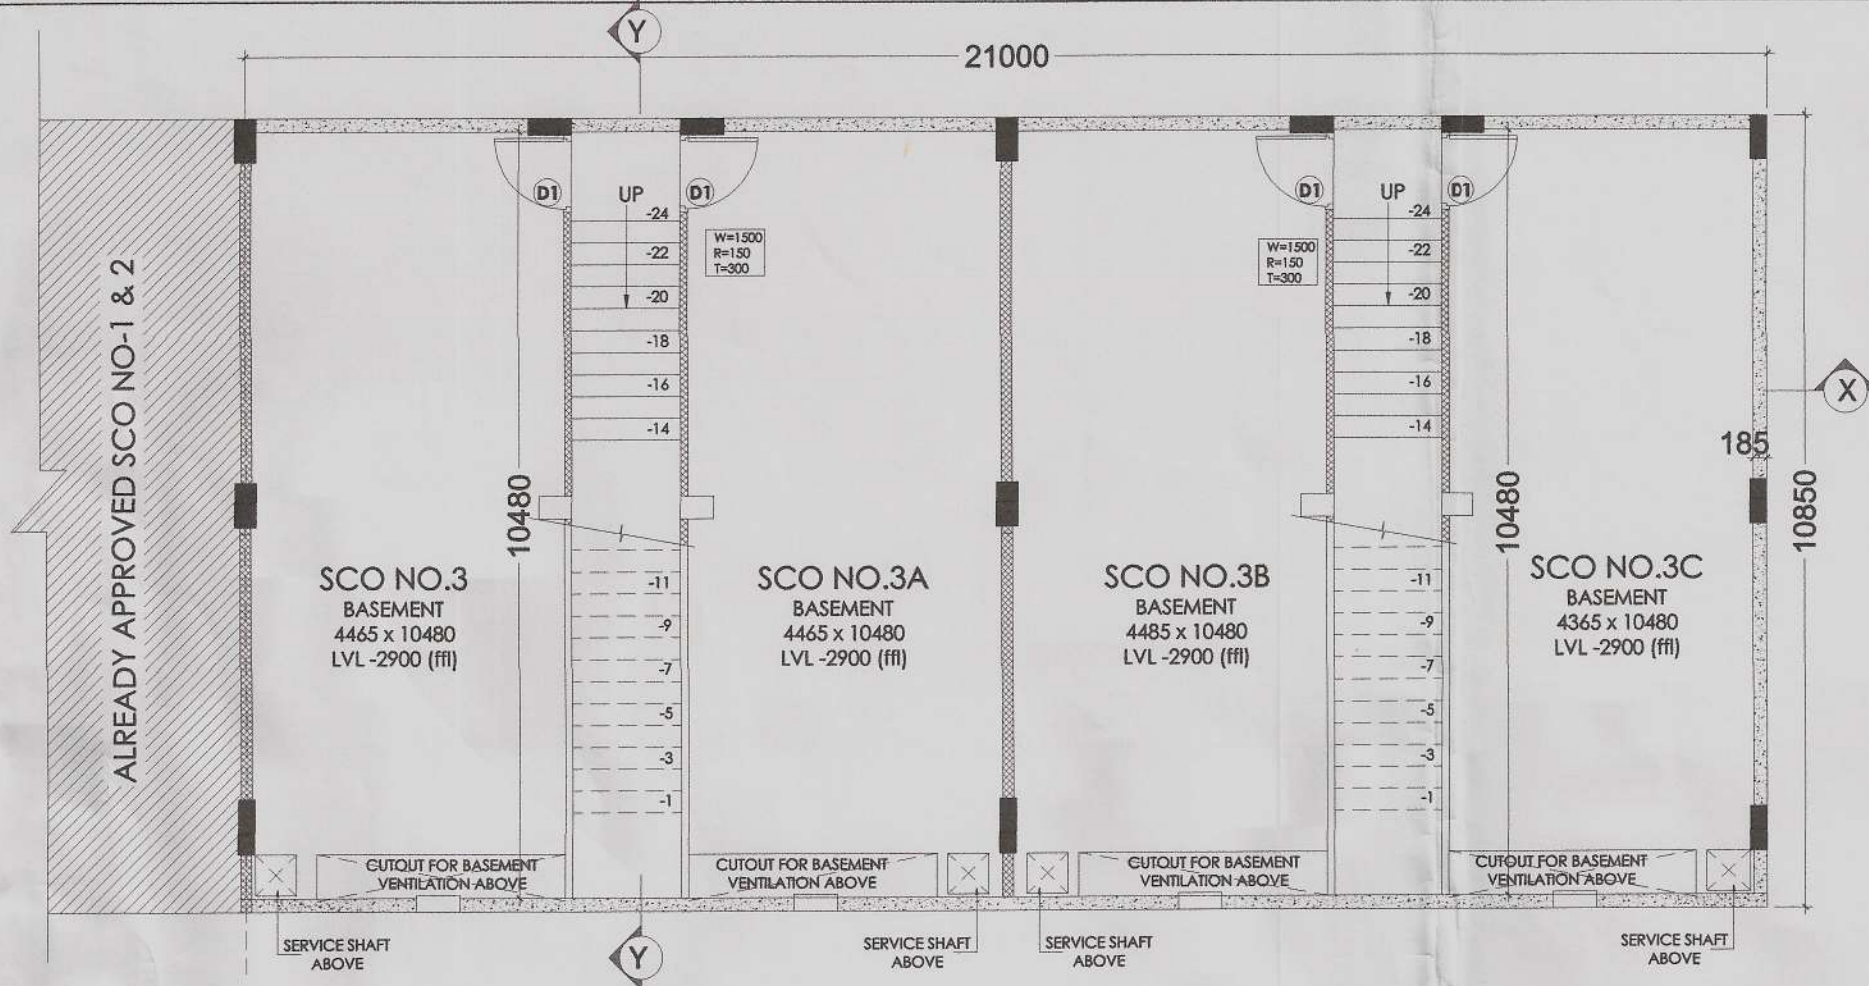


GROUND FLOOR PLAN

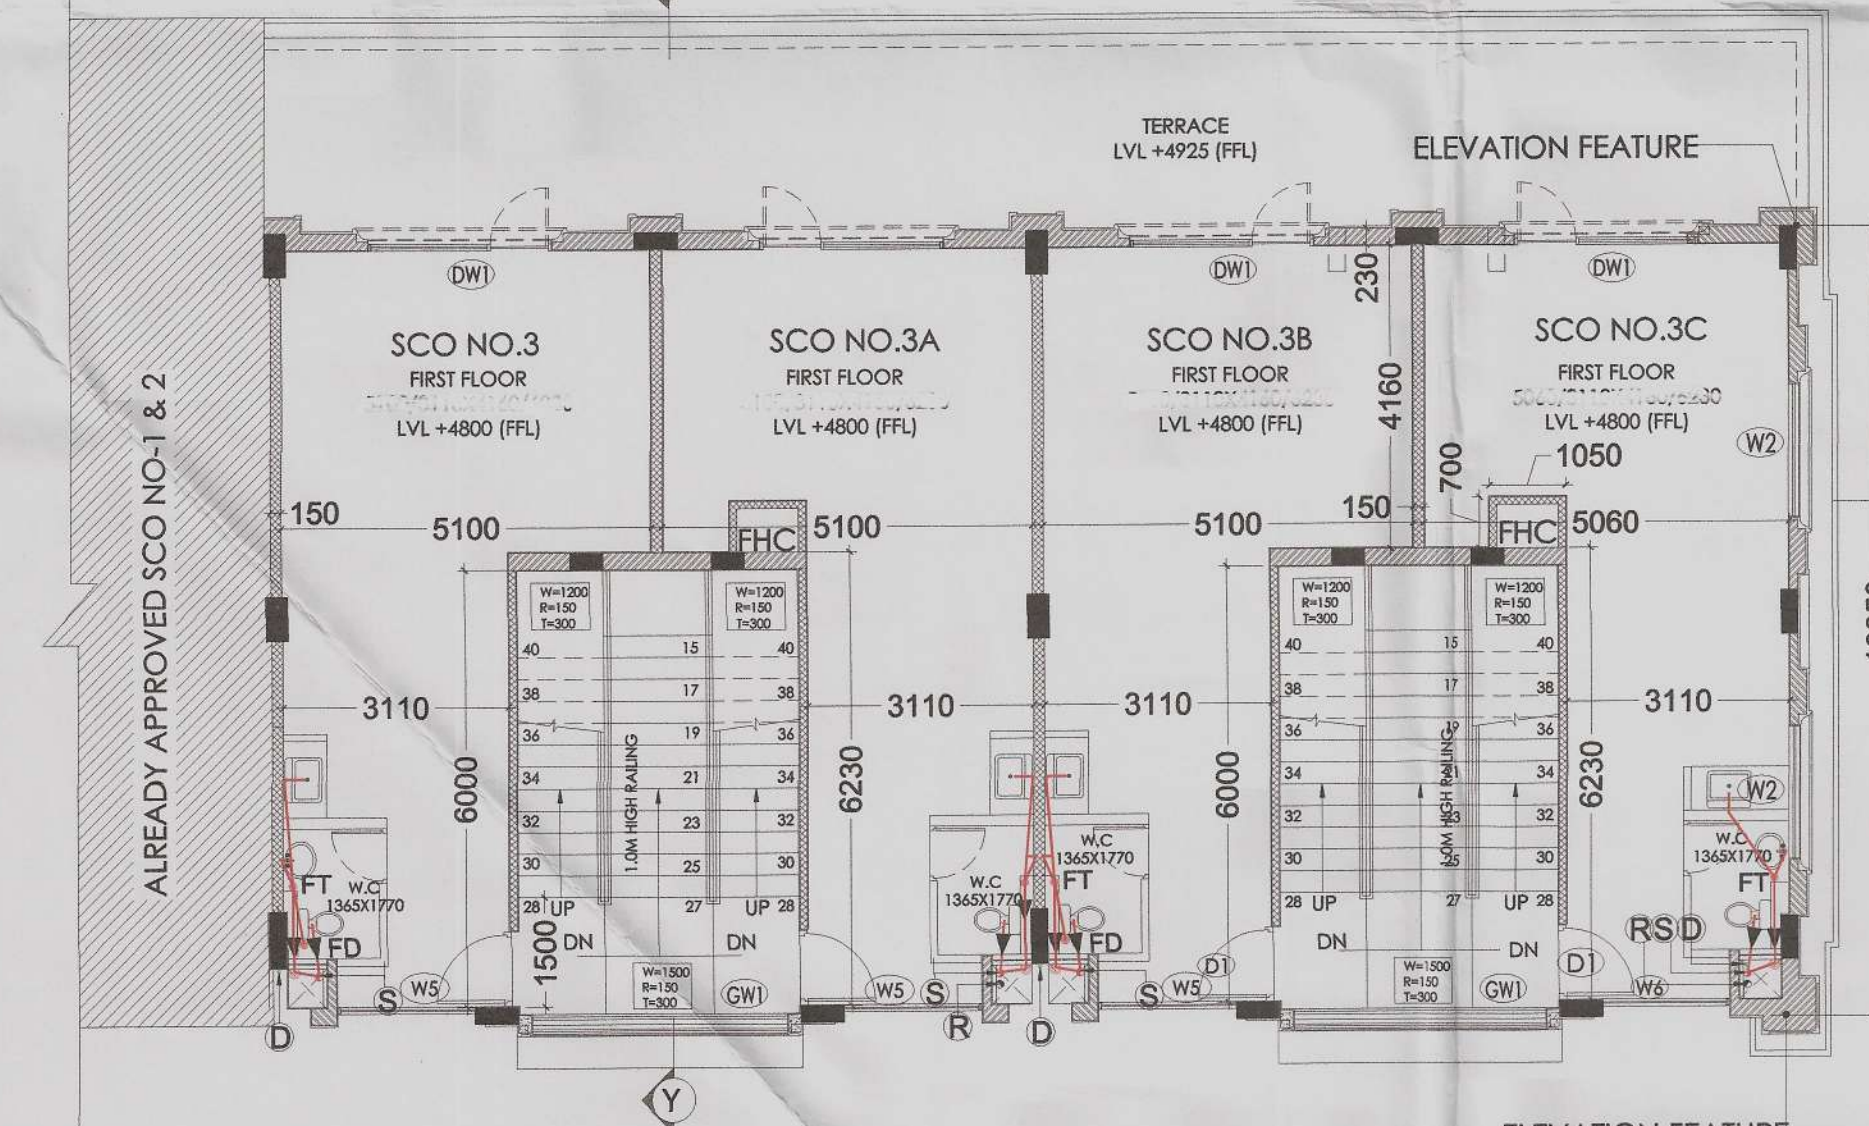


FIRST FLOOR PLAN

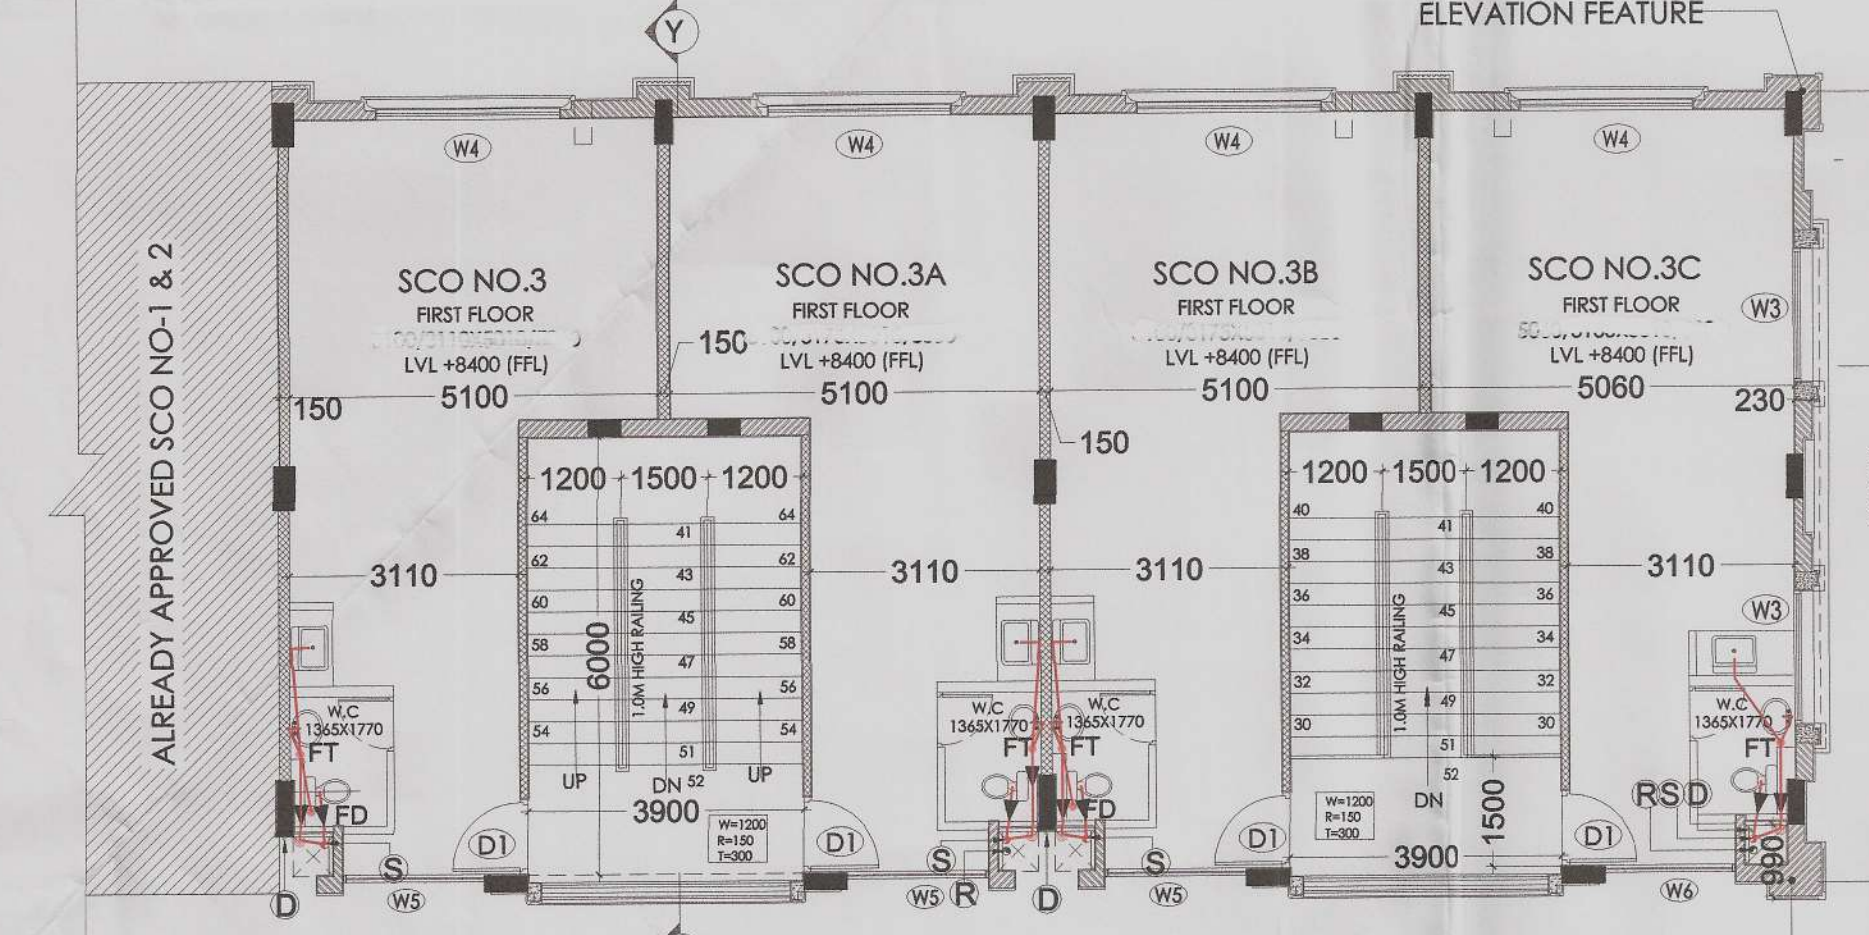


SECOND FLOOR PLAN

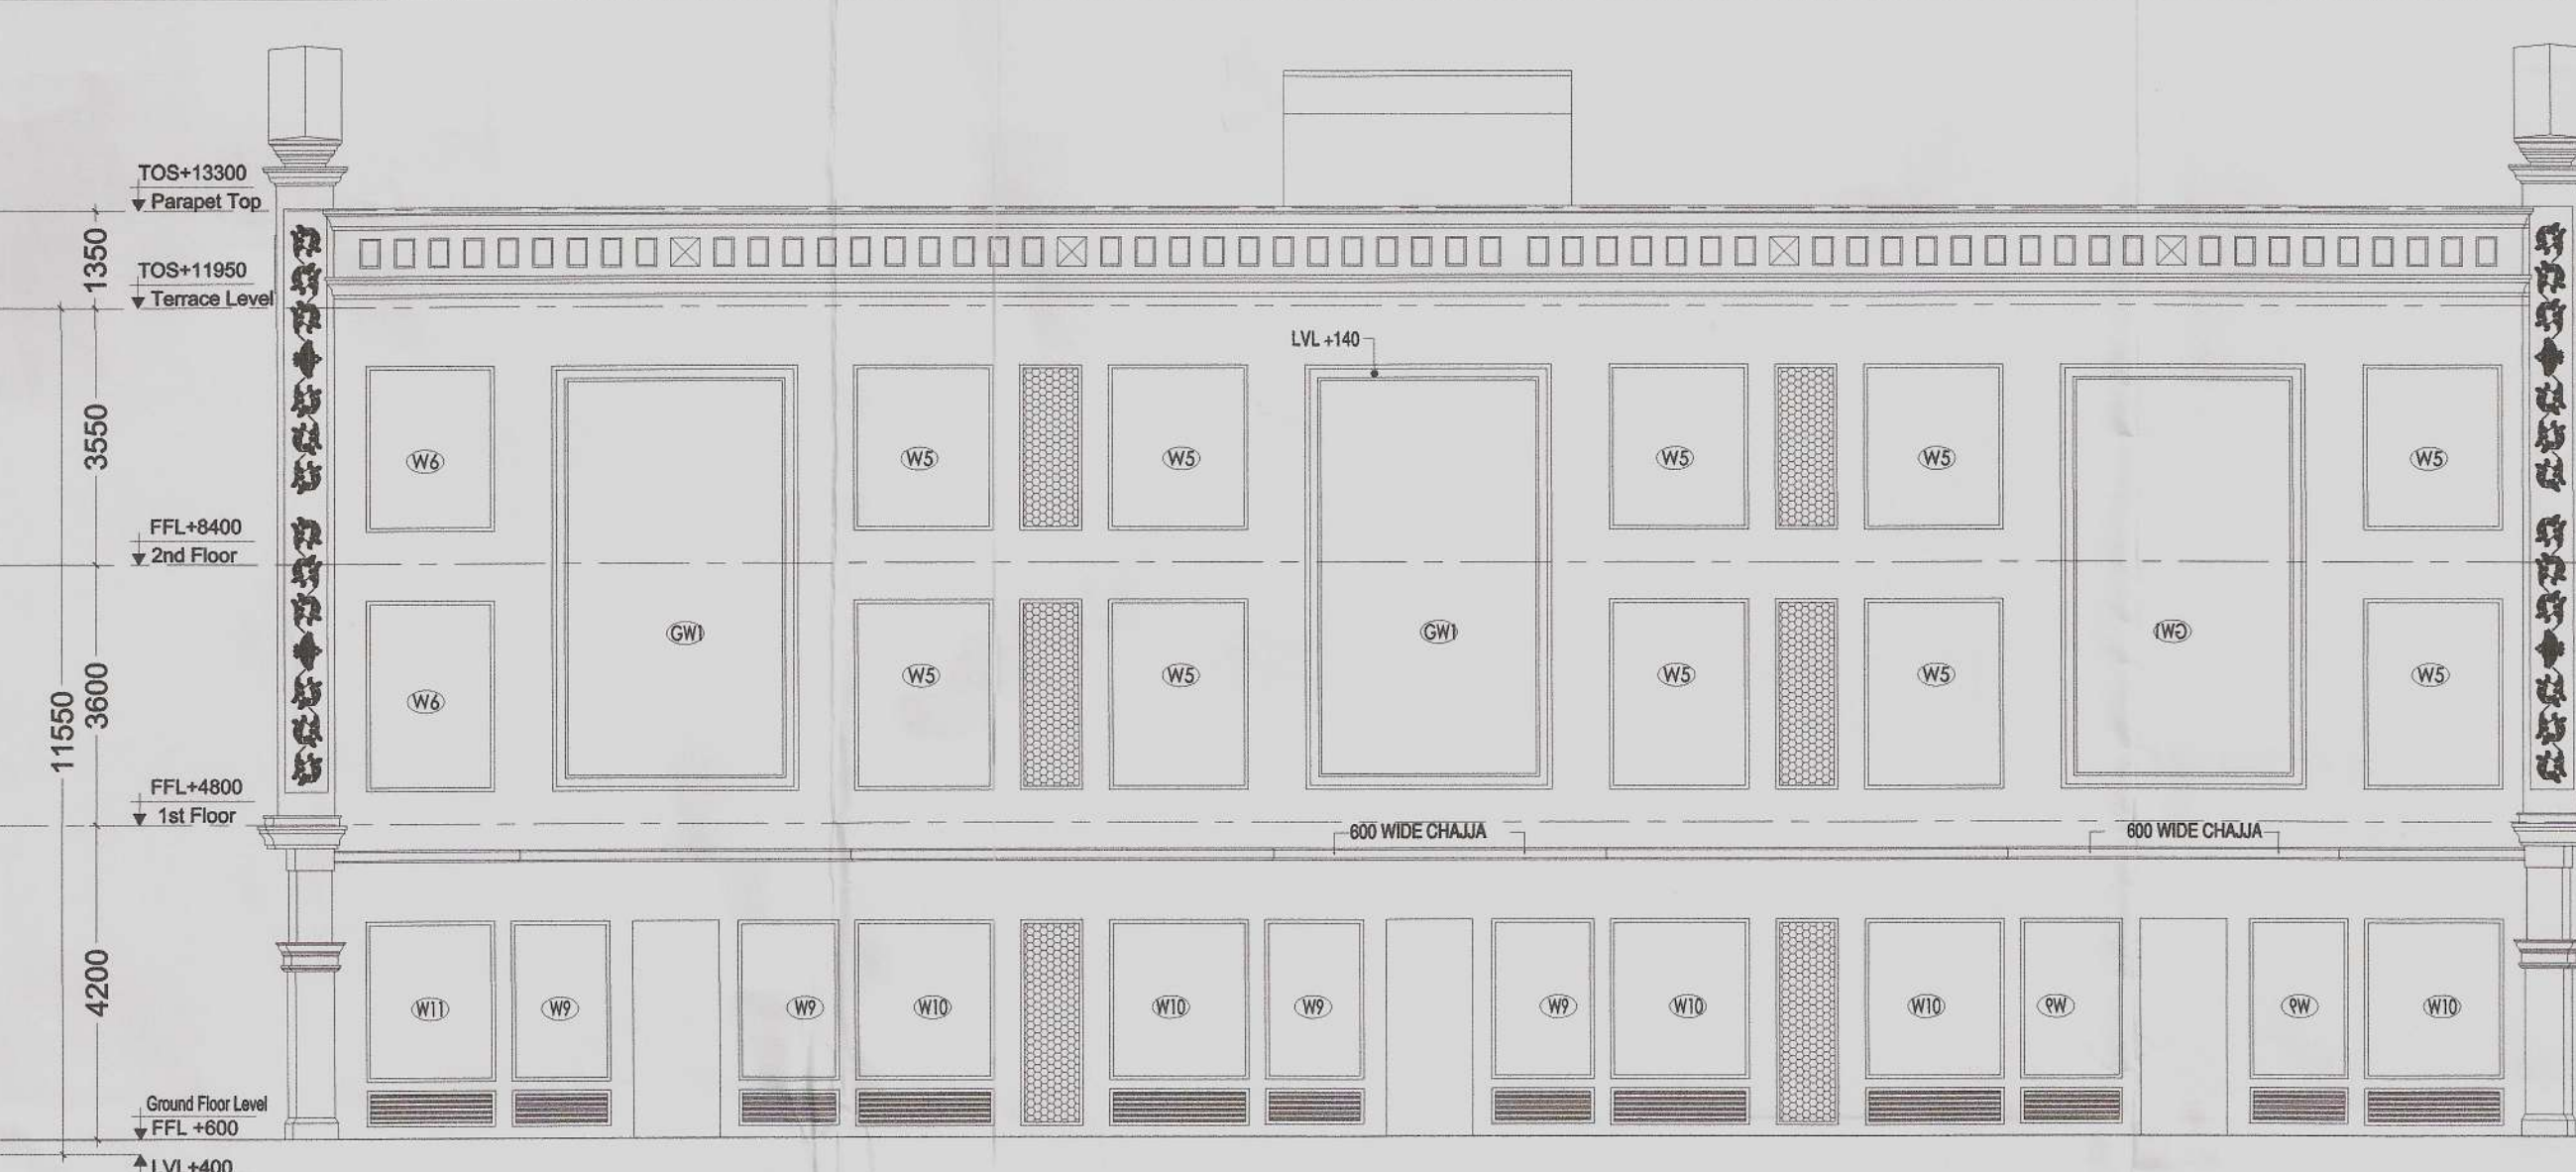

REAR ELEVATION SCO 1-3C

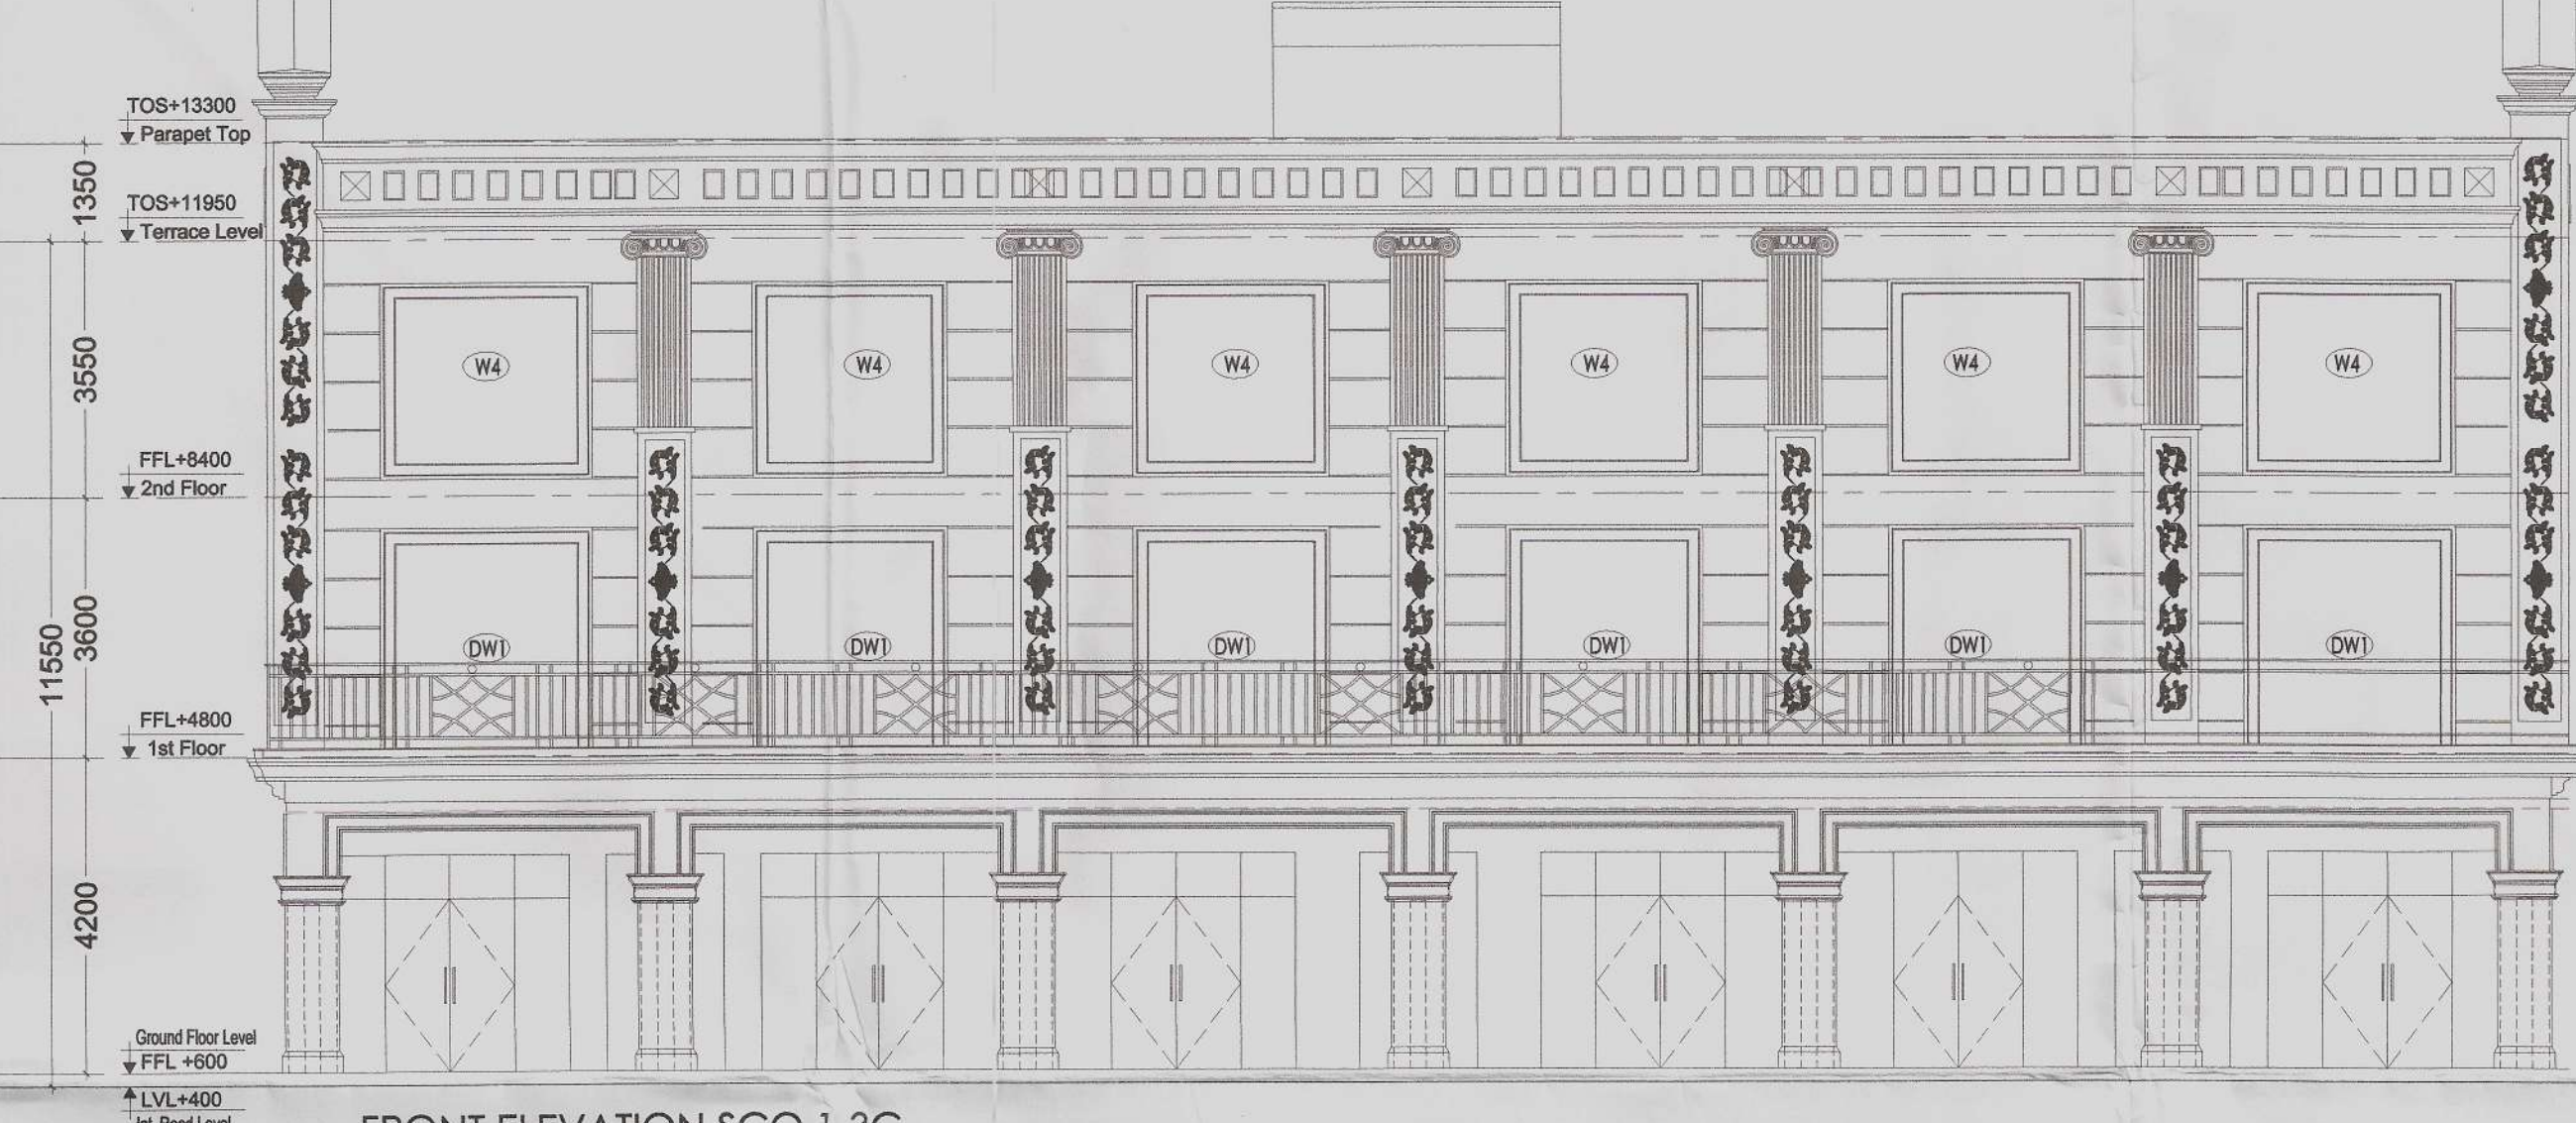


FRONT ELEVATION SCO 1-3C

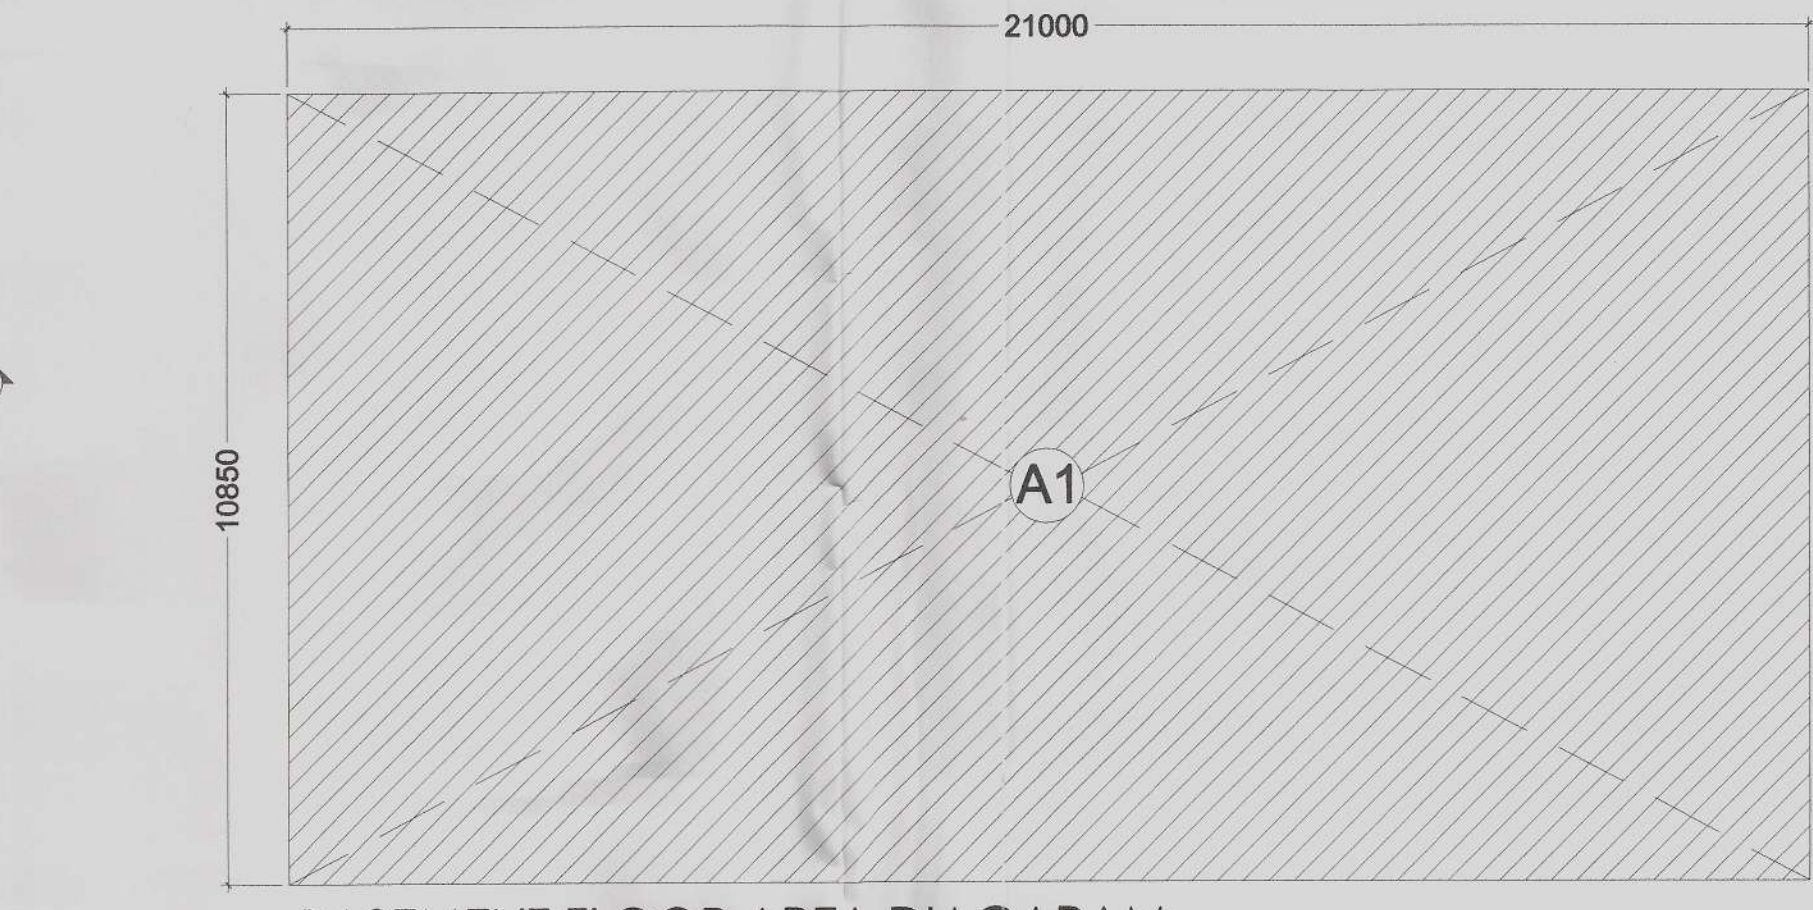

BASEMENT FLOOR AREA DIAGRAM


PLAT FORM FOR 2 FIRE TANKS
100MM ABOVE THE TERRACE LEVEL
2 NOS FIRE WATER TANK
CAP. EACH 1000LTS.
DIA : 1350H-1265

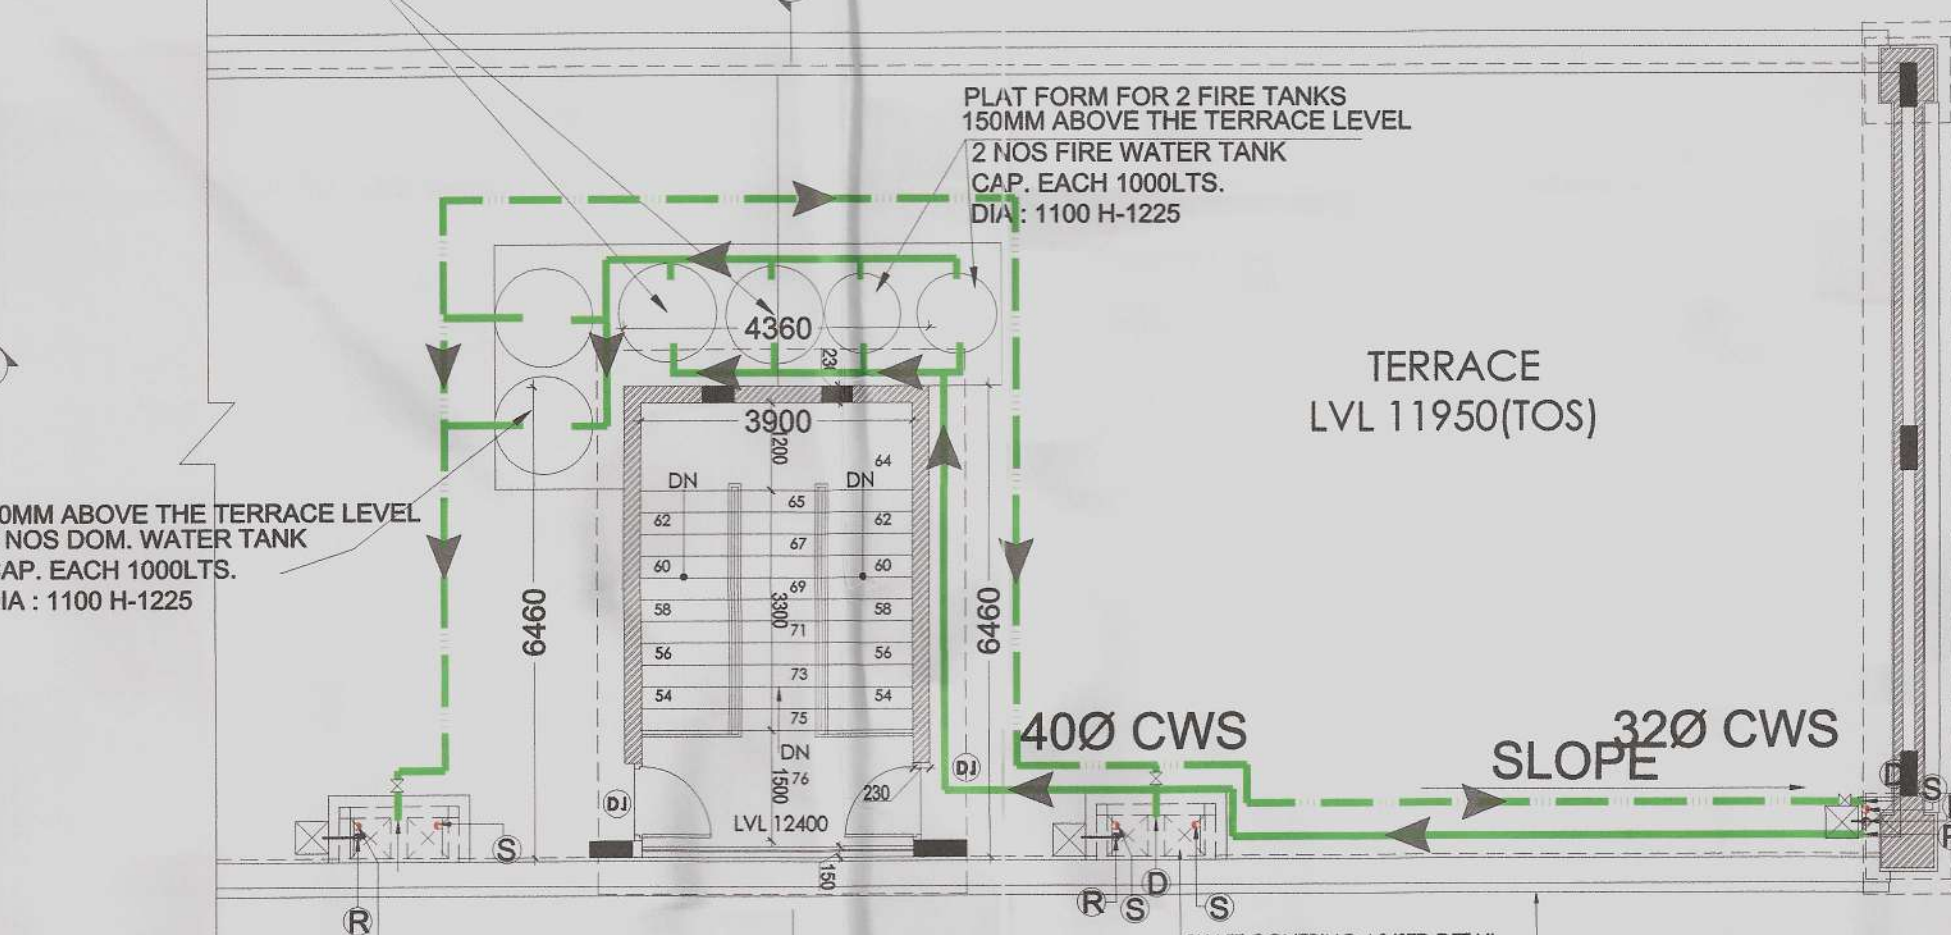

TERRACE FLOOR PLAN




SECTION-XX

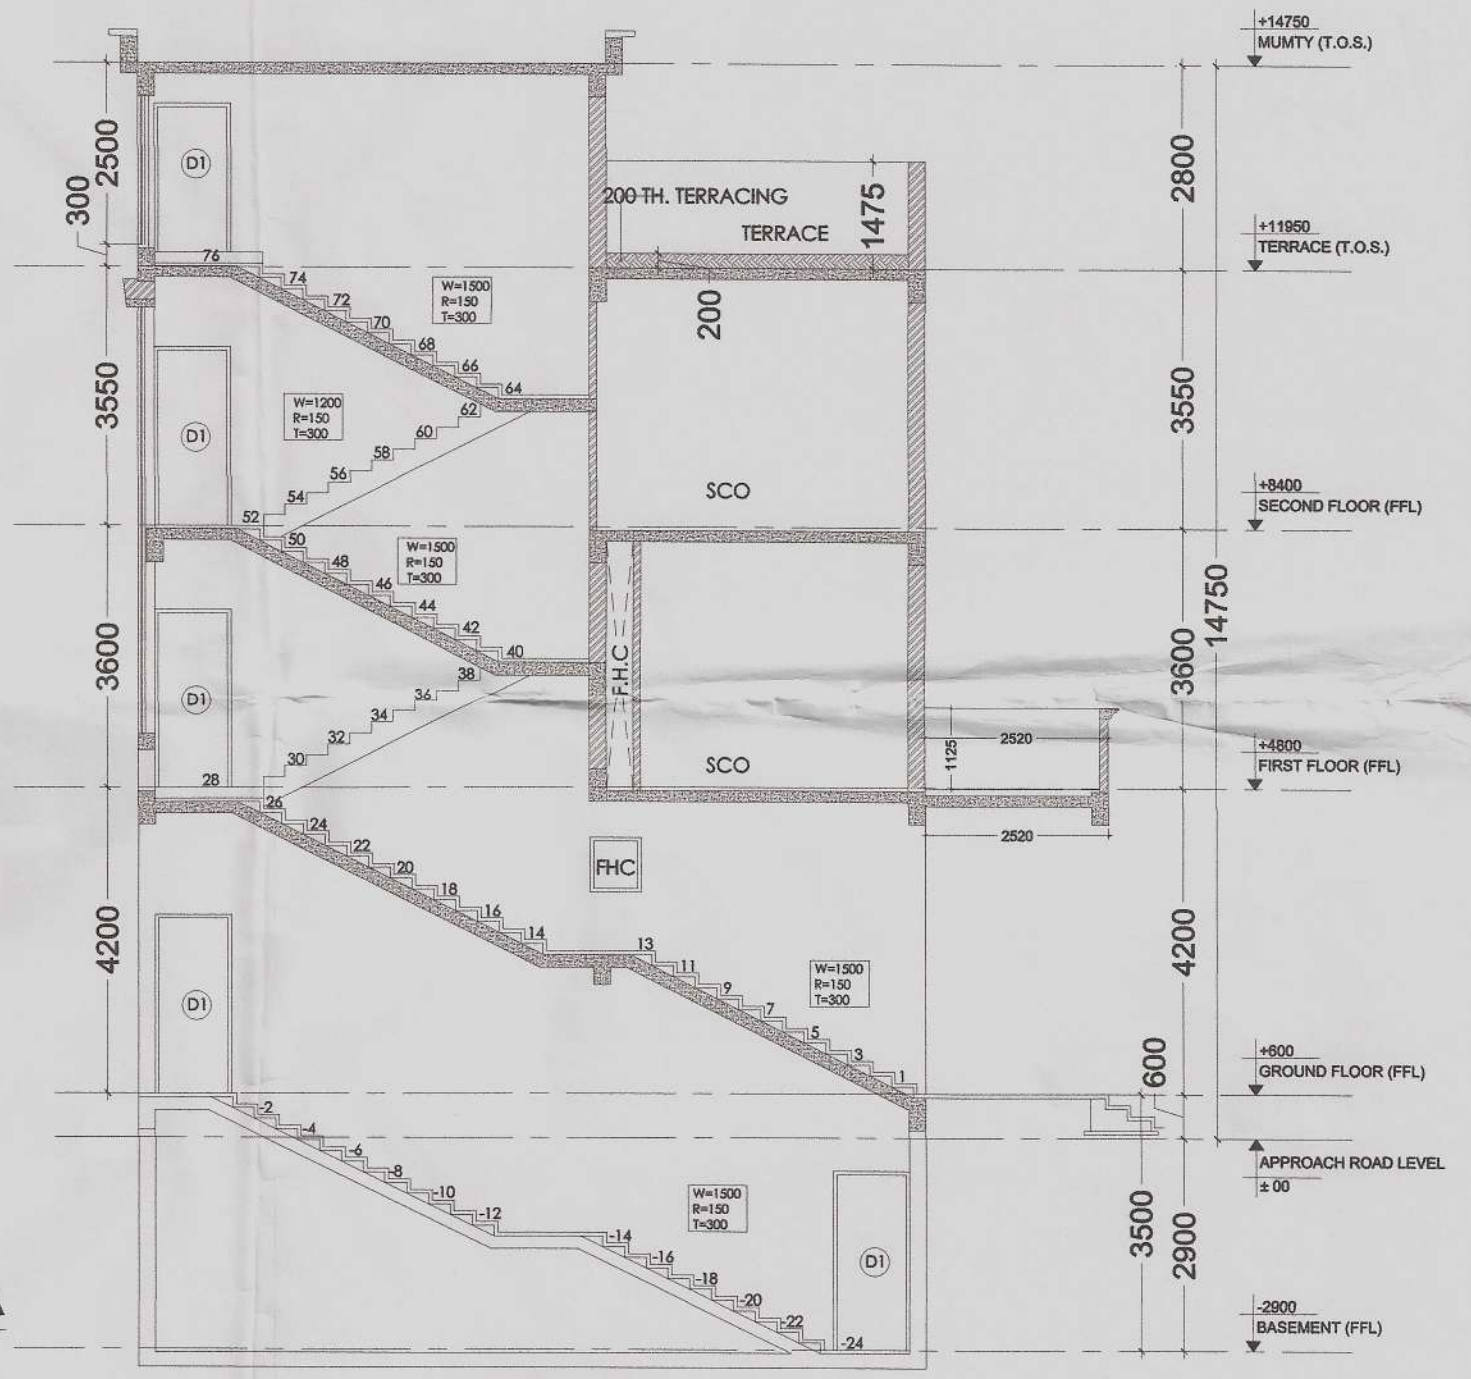


SECTION-YY

AREA UNDER BASEMENT				
A1 =	21.000	x	10.850	x 1 = 227.850 Sq.mt
AREA UNDER BASEMENT = 227.850 Sq.mt				
AREA UNDER GROUND FLOOR				
A2 =	21.000	x	11.570	x 1 = 242.970 Sq.mt
AREA UNDER GROUND FLOOR = 242.970 Sq.mt				
AREA UNDER FIRST FLOOR PLAN				
A1 =	21.000	x	10.850	x 1 = 227.850 Sq.mt
Deductions				
S1 =	0.600	x	0.560	x 1 = 0.336 Sq.mt
S2 =	0.560	x	0.560	x 3 = 0.941 Sq.mt
S3 =	3.900	x	6.000	x 2 = 46.800 Sq.mt
TOTAL = 48.077 Sq.mt				
AREA UNDER FIRST FLOOR PLAN				
GROUND FLOOR AREA - Deductions				= 179.773 Sq.mt
SECOND FLOOR ARE				= 179.773 Sq.mt

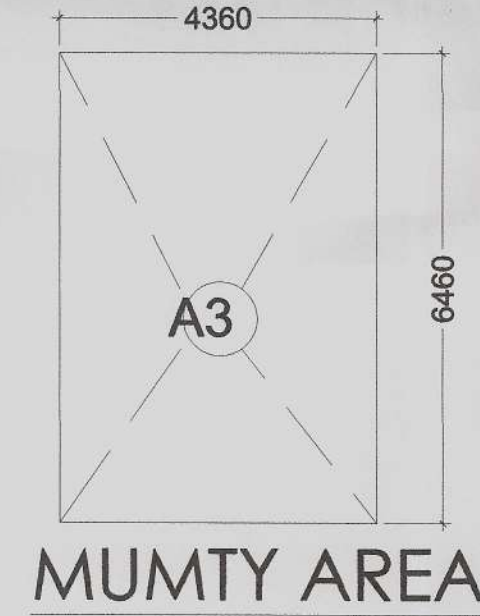

MUMTY AREA

AREA UNDER MUMTY				
A3 =	4.360	x	6.460	x 1 = 28.166 Sq.mt
TOTAL = 28.166 Sq.mt				

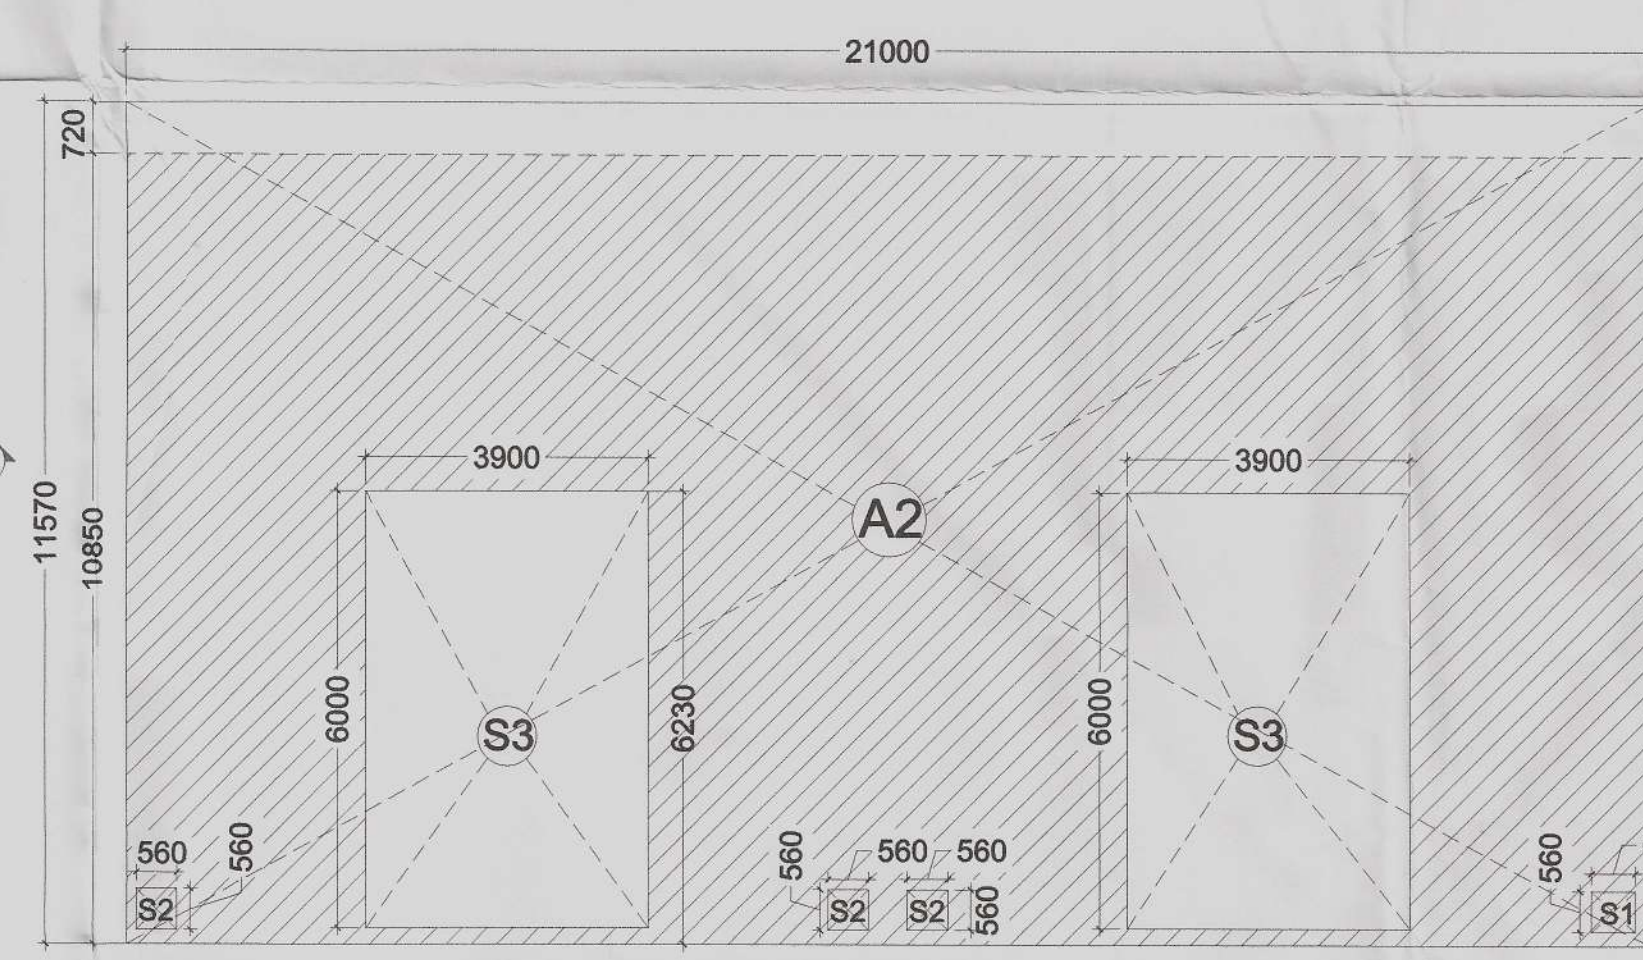

GROUND FLOOR AREA DIAGRAM

PROJECT :
ADDITIONAL AND REVISED BUILDING PLAN OF COMMERCIAL COLONY (MIX LAND USE COMMERCIAL/ RESIDENTIAL) FOR AN ADDITIONAL LAND MEASURING 11.49375 ACRES (LICENCE NO-51 OF 2017 DATED 22/07/2017) AND 0.144 ACRES (LICENCE NO-52 OF 2017 DATED 22/07/2017), TOTAL ADDITIONAL AREA 11.63775 ACRES IN LICENSED COMMERCIAL COLONY (MIX LAND USE COMMERCIAL/RESIDENTIAL) MEASURING 10.6585 ACRES (2.0875+8.571 ACRES, LICENCE NO.17 OF 2012 DATED 02.03.2012 AND LICENCE NO-62 OF 2012 DATED 15/06/2012), THERE BY MAKING THE TOTAL SCHEME AREA 22.29625 ACRES, SECTOR-79, FARIDABAD BEING DEVELOPED BY ROBUST BUILDWELL PVT. LTD.

DRAWING TITLE
S.C.O No - 3a, 3b & 3c
PLAN, SECTION & ELEVATION

DATE : JAN 2018
DEALT BY :
ARCHITECT :
CA NO. 2012/54539

SCALE : 1 : 100
CHECKED BY :
OWNER :
Member B.P.C.

WORLD STREET
ROBUST BUILDWELL PVT. LTD.

SHEET NO. **73.**