



FIRST FLOOR PLAN

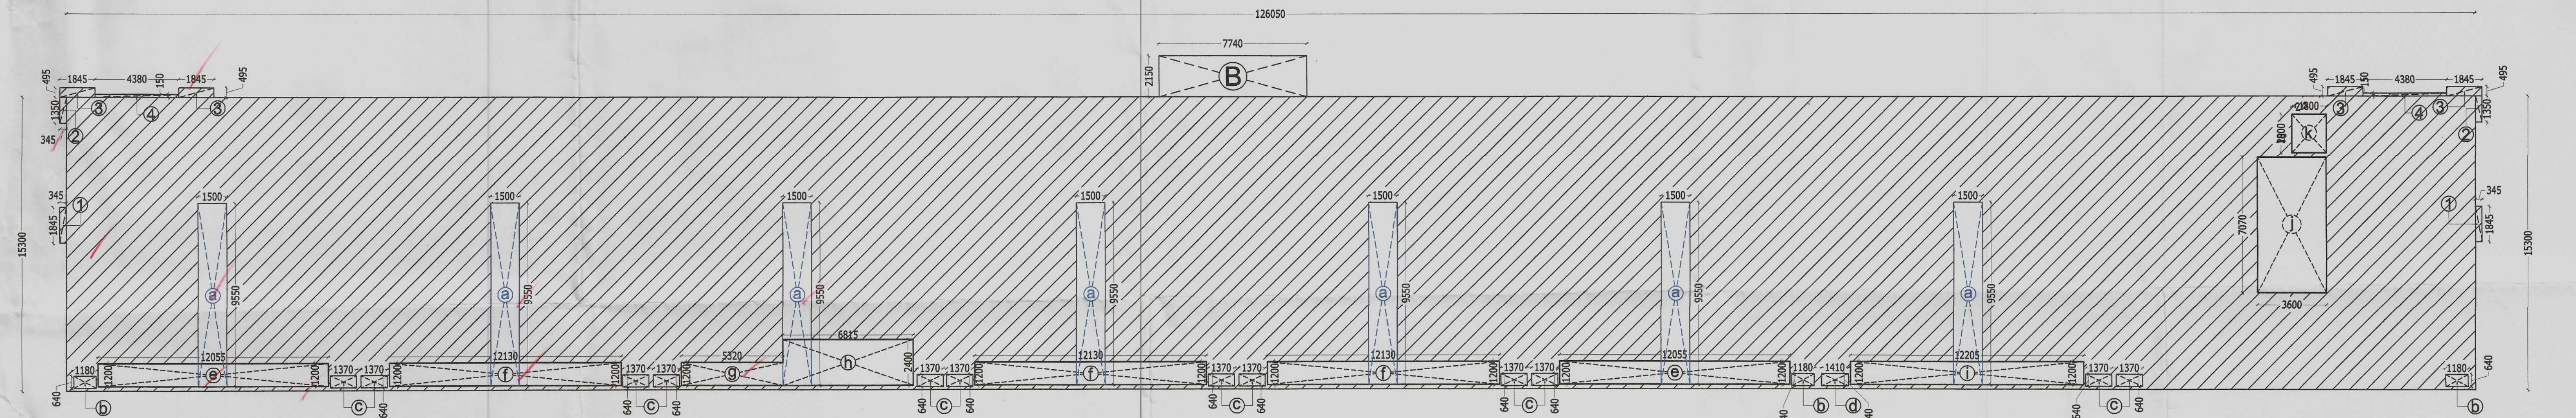

FIRST and SECOND FLOOR AREA

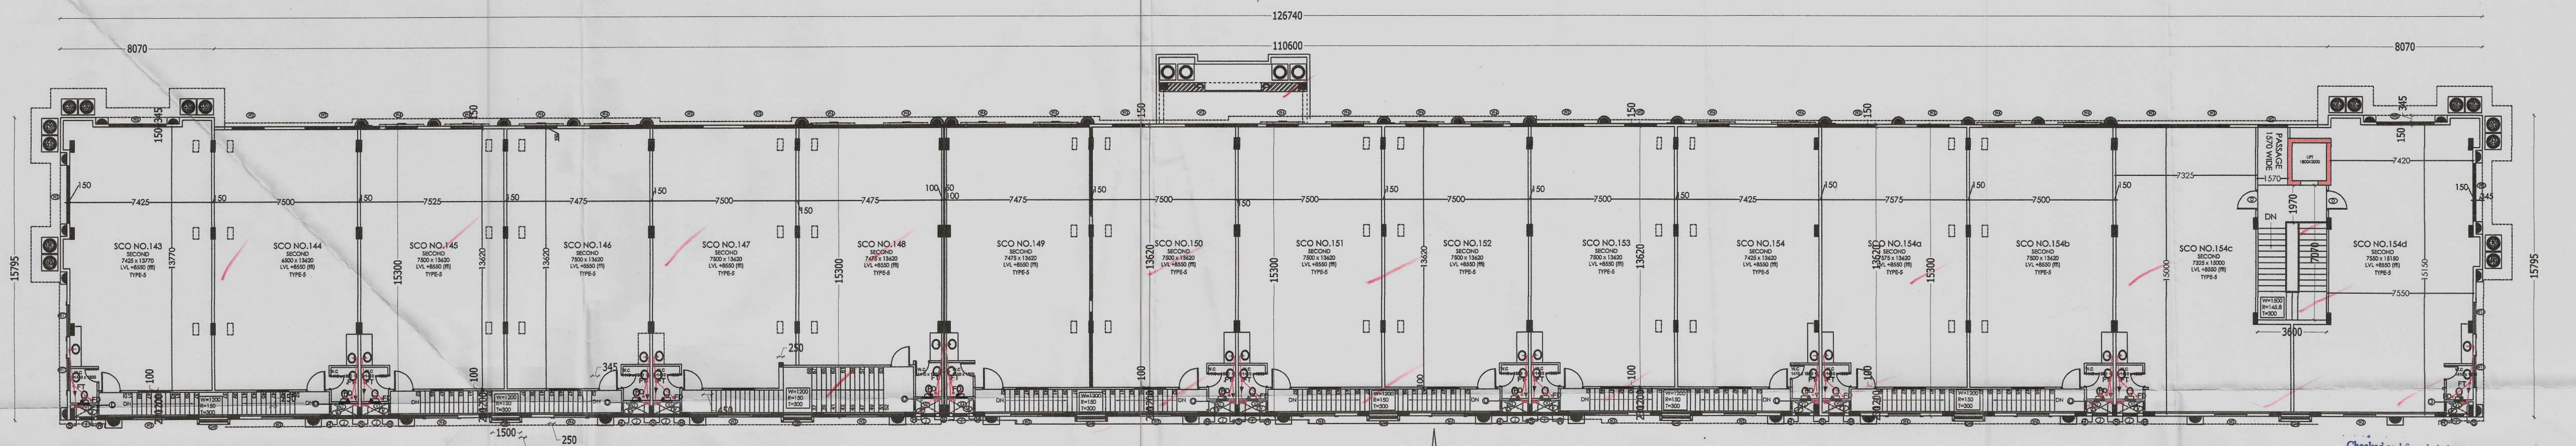


SECOND FLOOR PLAN

AREA UNDER FIRST FLOOR					
AREA UNDER GROUND FLOOR					= 1945.206 Sq.mt
Addition					
1	=	0.345	x	1.845	x 2 = 1.273 Sq.mt
2	=	0.345	x	1.350	x 2 = 0.932 Sq.mt
3	=	1.845	x	0.495	x 4 = 3.653 Sq.mt
4	=	4.380	x	0.150	x 2 = 1.314 Sq.mt
TOTAL					= 7.172 Sq.mt
Deductions					
B	=	7.740	x	2.150	x 1 = 16.641 Sq.mt
a	=	1.500	x	9.550	x 7 = 100.275 Sq.mt
b	=	1.180	x	0.640	x 3 = 2.266 Sq.mt
c	=	1.370	x	0.640	x 12 = 10.522 Sq.mt
d	=	1.410	x	0.640	x 1 = 0.902 Sq.mt
j	=	3.600	x	7.070	x 1 = 25.452 Sq.mt
k	=	1.800	x	2.000	x 1 = 3.600 Sq.mt
TOTAL					= 159.658 Sq.mt
AREA UNDER FIRST FLOOR					= 1792.720 Sq.mt

AREA UNDER SECOND FLOOR					
AREA UNDER GROUND FLOOR					= 1945.206 Sq.mt
Addition					
1	=	0.345	x	1.845	x 2 = 1.273 Sq.mt
2	=	0.345	x	1.350	x 2 = 0.932 Sq.mt
3	=	1.845	x	0.495	x 4 = 3.653 Sq.mt
4	=	4.380	x	0.150	x 2 = 1.314 Sq.mt
TOTAL					= 7.172 Sq.mt
Deductions					
B	=	7.740	x	2.150	x 1 = 16.641 Sq.mt
b	=	1.180	x	0.640	x 3 = 2.266 Sq.mt
c	=	1.370	x	0.640	x 12 = 10.522 Sq.mt
d	=	1.410	x	0.640	x 1 = 0.902 Sq.mt
e	=	12.055	x	1.200	x 2 = 28.932 Sq.mt
f	=	12.130	x	1.200	x 3 = 43.668 Sq.mt
g	=	5.320	x	1.200	x 1 = 6.384 Sq.mt
h	=	6.815	x	2.400	x 1 = 16.356 Sq.mt
i	=	12.205	x	1.200	x 1 = 14.646 Sq.mt
j	=	3.600	x	7.070	x 1 = 25.452 Sq.mt
k	=	1.800	x	2.000	x 1 = 3.600 Sq.mt
TOTAL					= 169.369 Sq.mt
AREA UNDER SECOND FLOOR					= 1783.009 Sq.mt

AREA UNDER MUMTY					
B	=	7.275	x	2.860	x 1 = 20.807 Sq.mt
AREA UNDER MUMTY					= 20.807 Sq.mt

LEGEND					
100mm dia SOIL WASTE PIPE					1
100mm dia WASTE PIPE					2
75mm dia Antisiphonage pipe					3
Water supply up pipe					4
Water supply dn pipe					5
Flush supply up pipe					6
Flush supply dn pipe					7
100mm dia RWP					8

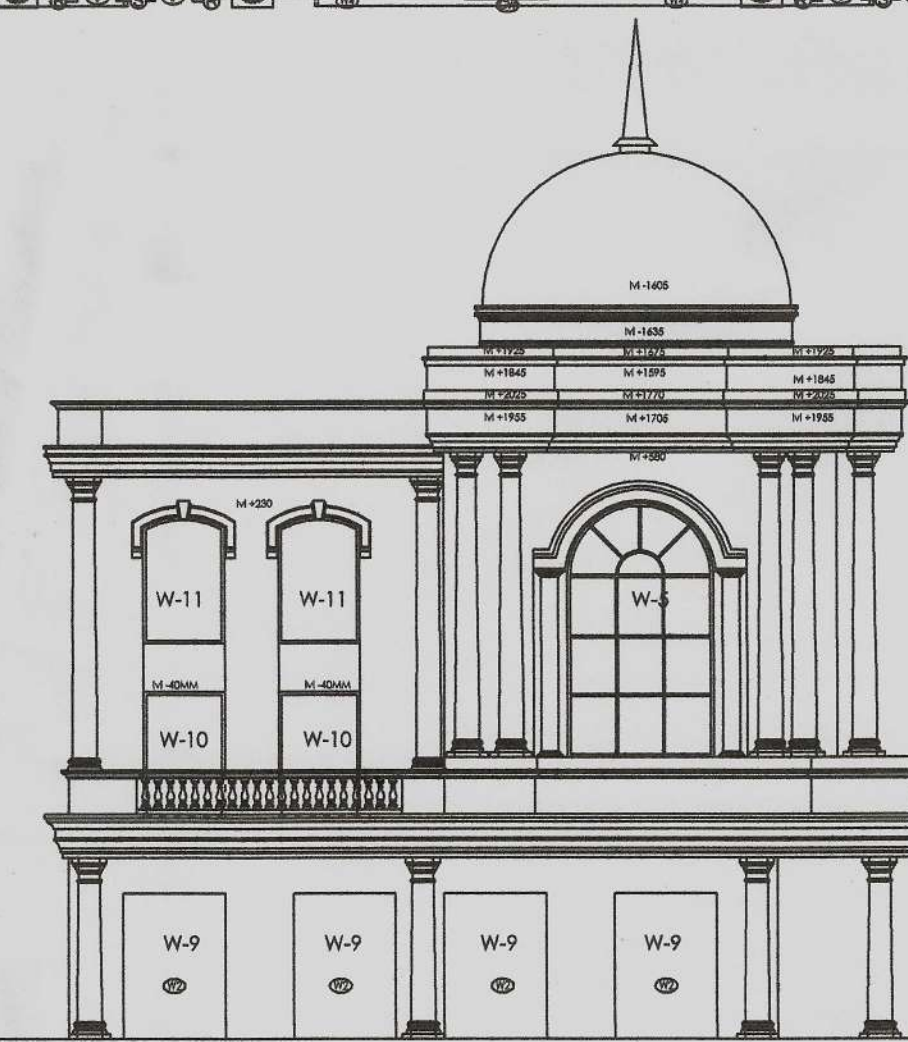

SIDE ELEVATION

PROJECT :

ADDITIONAL AND FRESH BUILDING PLAN OF COMMERCIAL COLONY (MIX LAND USE COMMERCIAL/ RESIDENTIAL) FOR AN ADDITIONAL LAND MEASURING 11.49375 ACRES (LICENCE NO-51 OF 2017 DATED 22/07/2017) AND 0.144 ACRES (LICENCE NO-52 OF 2017 DATED 22/07/2017) , TOTAL ADDITIONAL AREA 11.63775 ACRES IN LICENSED COMMERCIAL COLONY (MIX LAND USE COMMERCIAL/RESIDENTIAL) MEASURING 10.6585 ACRES (2.0875+8.571ACRES, LICENCE NO.17 OF 2012 DATED 02.03.2012 AND LICENCE NO-62 OF 2012 DATED 15/06/2012), THERE BY MAKING THE TOTAL SCHEME AREA **22.29625 ACRES** , SECTOR-79, FARIDABAD BEING DEVELOPED BY ROBUST BUILDWELL PVT. LTD.

DRAWING TITLE
POCKET- 1
FIRST AND SECOND FLOOR PLAN & AREA CALCULATION
SCO NO- 143 to 154 & 154a, 154b, 154c & 154d (16 No's)

DATE : JAN 2018
DEALT BY :
ARCHITECT :
SCALE :- 1 : 100
CHECKED BY :
OWNER :

MD. AMANULLAH
ARCHITECT
CA NO. 2012/54539

WORLD STREET
ROBUST BUILDWELL PVT. LTD.
SHEET NO.
38