



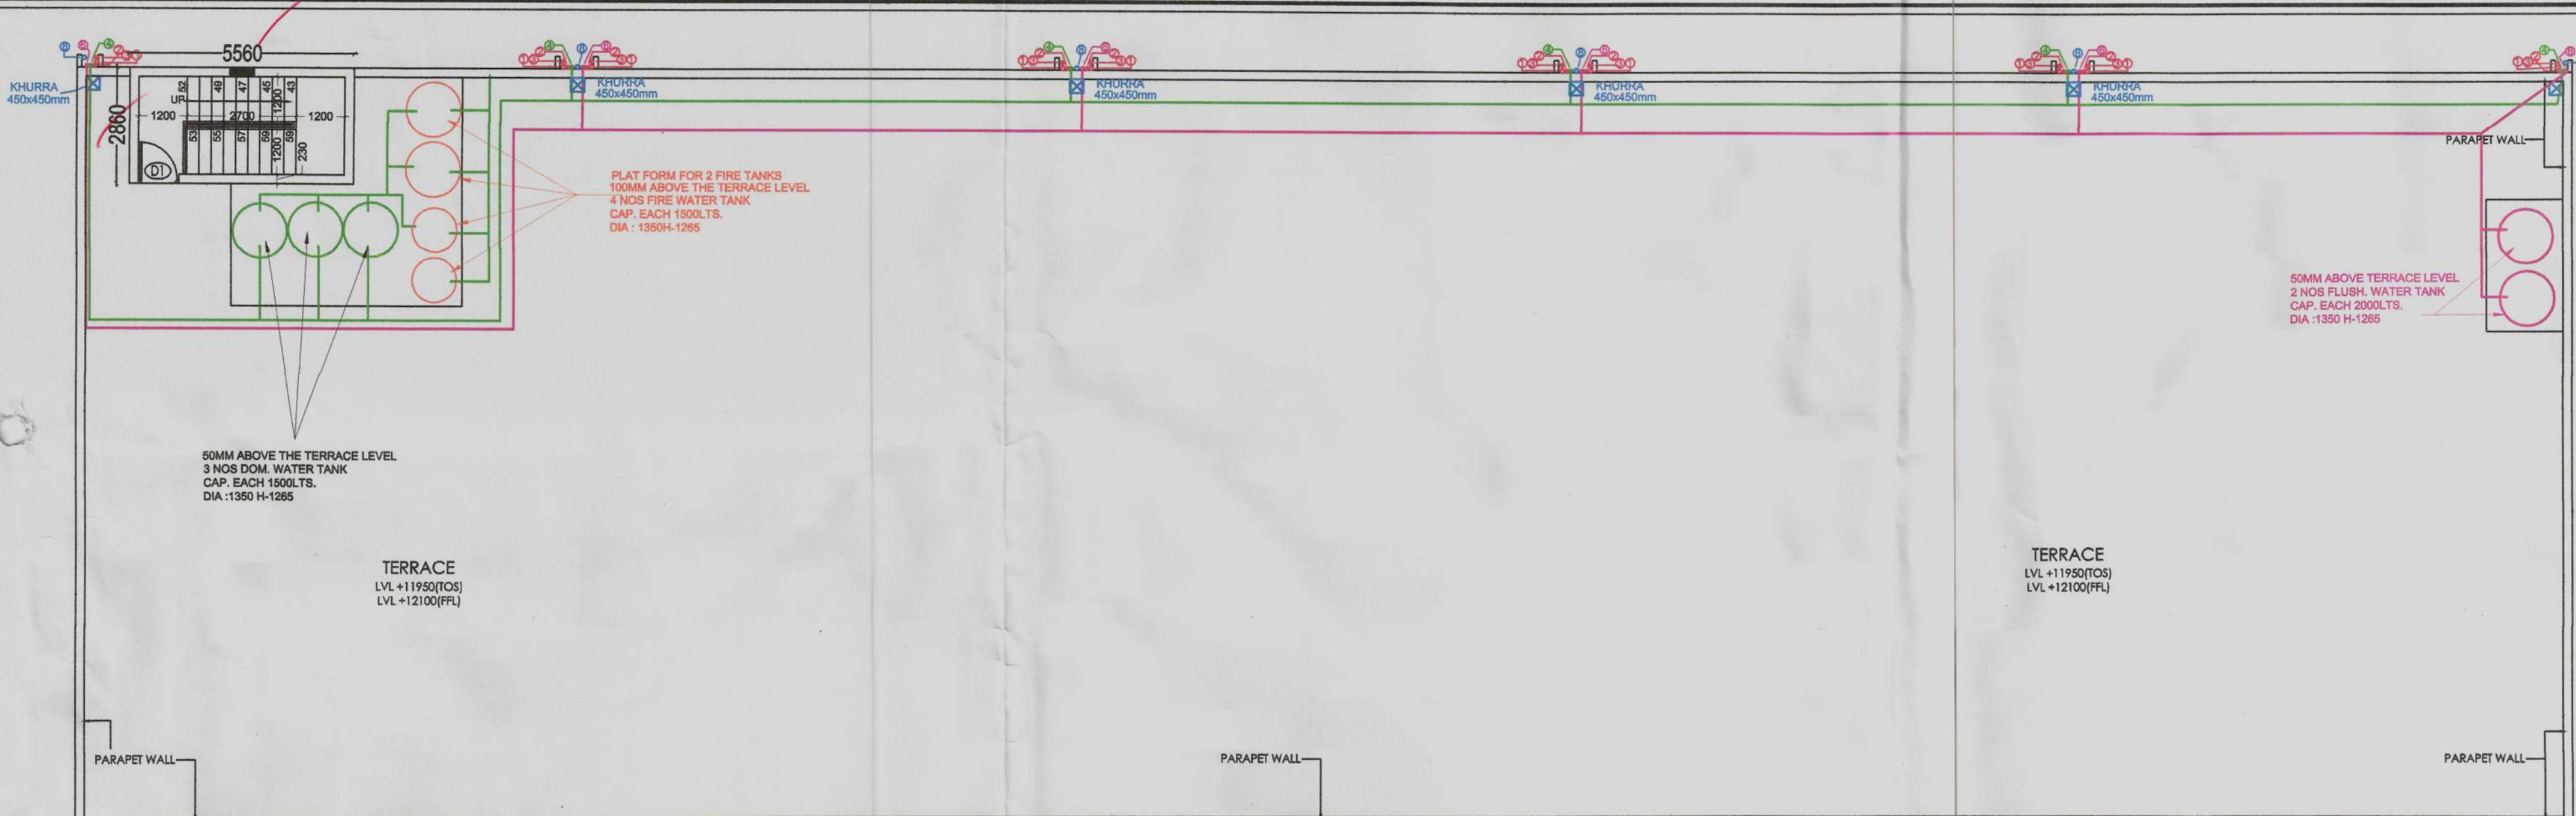

TERRACE FLOOR PLAN

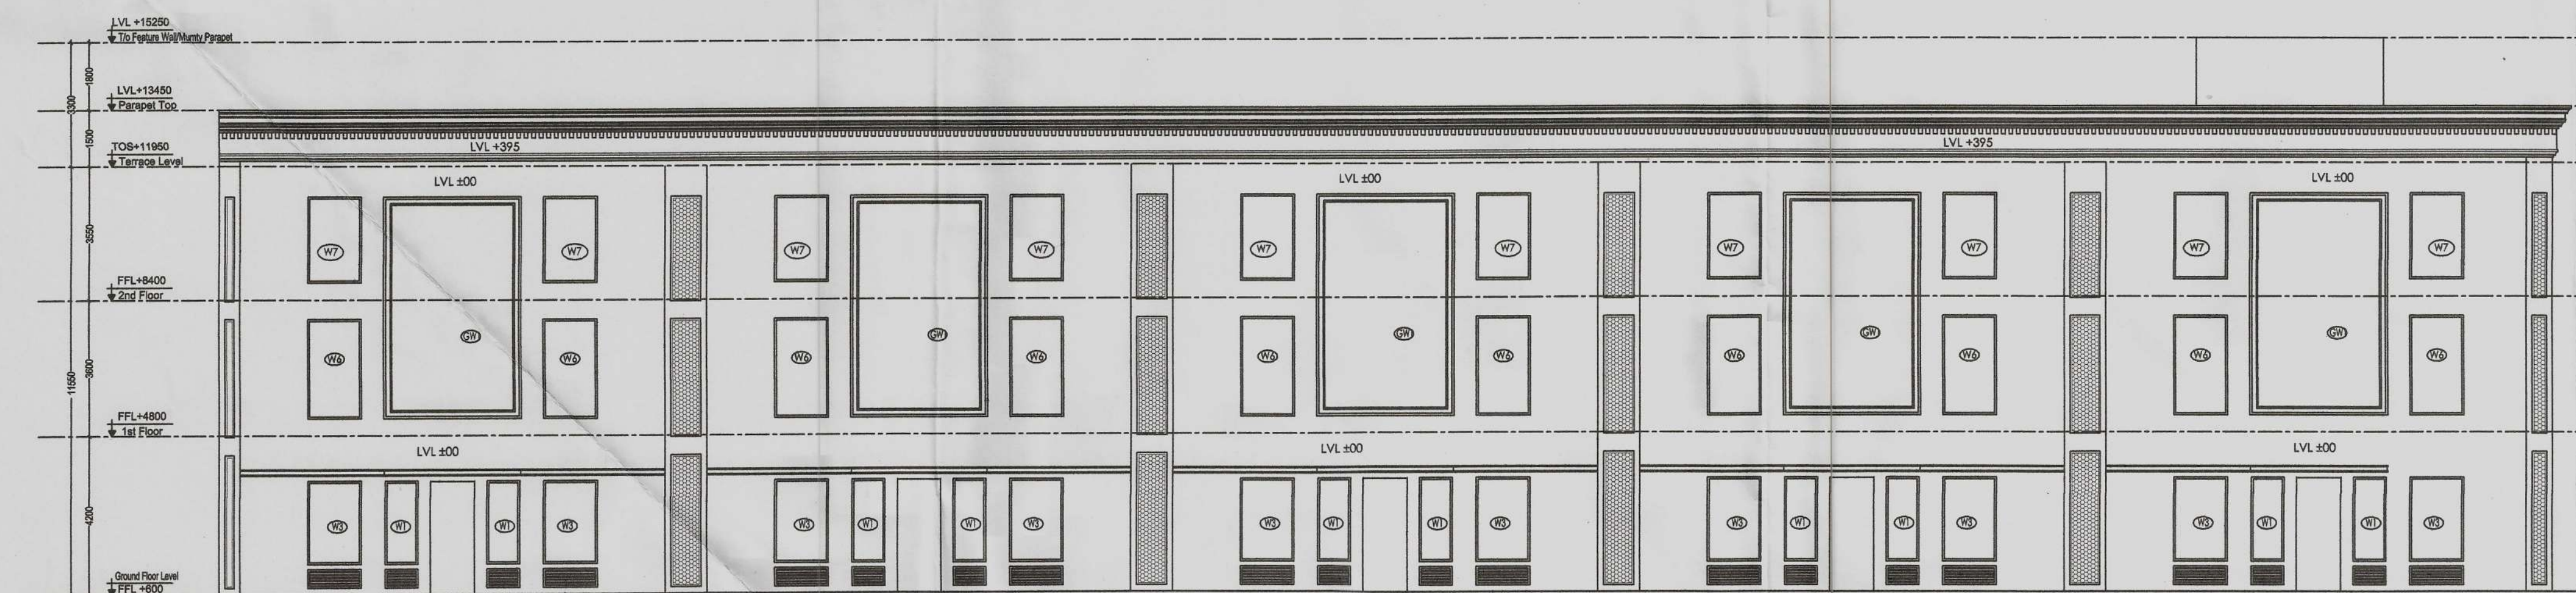


FRONT ELEVATION




BACK ELEVATION



SECTION X-X

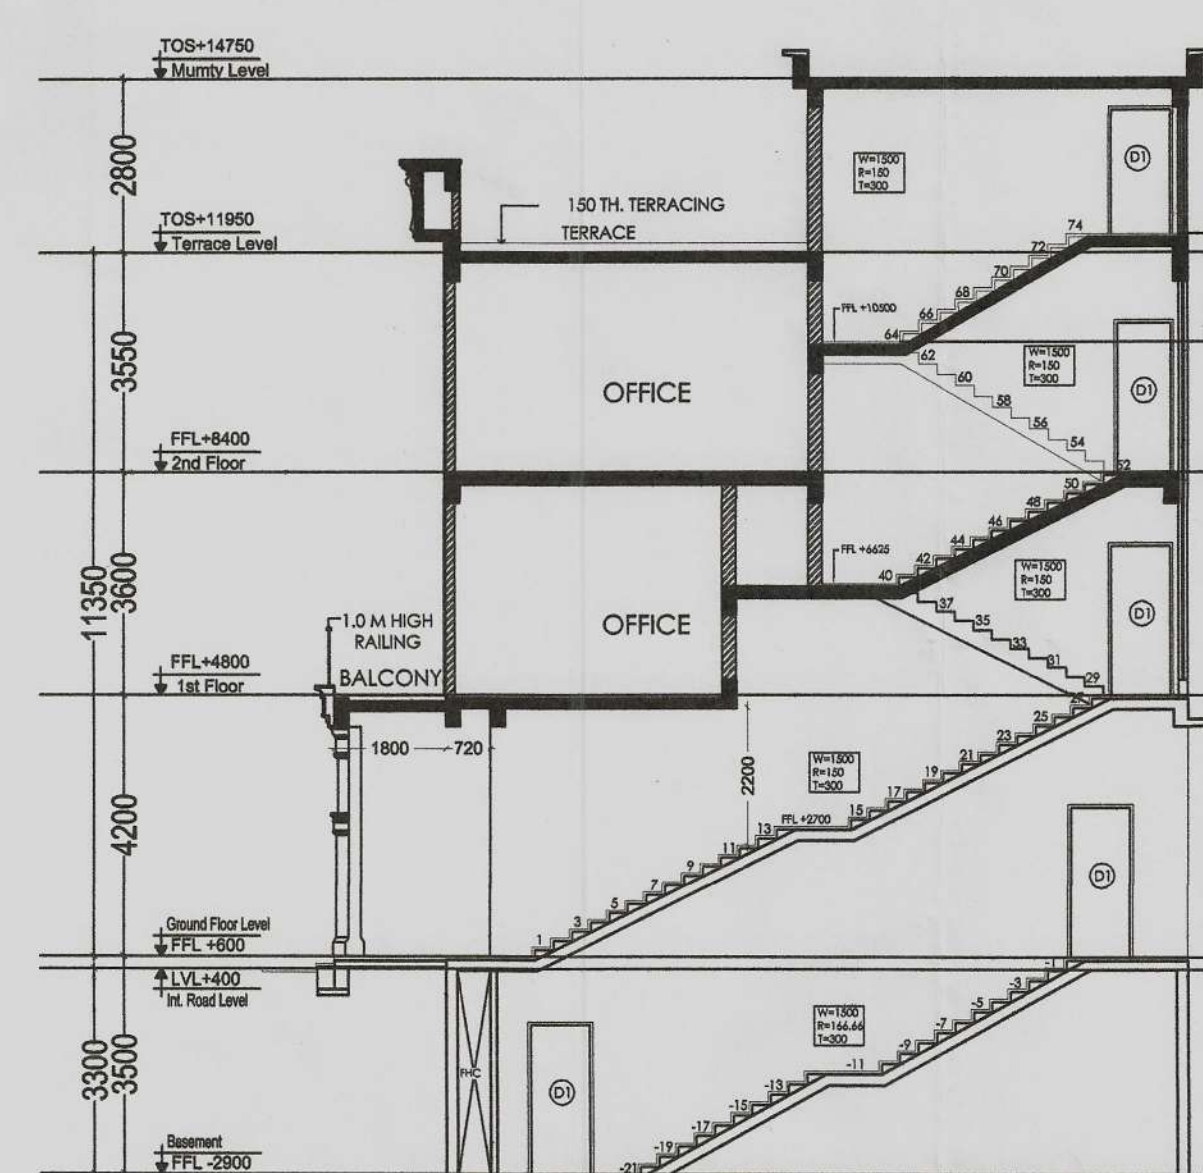

SECTION Y-Y

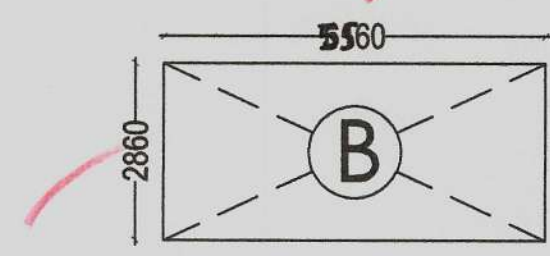


MUMTY AREA

| AREA UNDER MUMTY                |   |       |   |              |
|---------------------------------|---|-------|---|--------------|
| B                               | = | 2.860 | x | 5.560        |
|                                 |   |       | x | 1            |
|                                 |   |       | = | 15.902 Sq.mt |
| AREA UNDER MUMTY = 15.902 Sq.mt |   |       |   |              |

SCHEDULE OF DOORS & WINDOWS

| TYPE | SIZE (L X H) | CILL | LINTEL | REMARK |
|------|--------------|------|--------|--------|
| W    | 1760 X 2985  | ---- | 2985   |        |
| D    | 1200X2450    | ---- | 2450   |        |
| D1   | 1050 X 2450  | ---- | 2450   |        |
| D2   | 750 X 2150   | ---- | 2150   |        |
| W1   | 1455 X 2210  | 790  | 3000   |        |
| W2   | 1455 X 2635  | 450  | 3085   |        |
| W3   | 1455 X 2285  | 450  | 2735   |        |
| W4   | 1400 X 2300  | 500  | 2805   |        |
| W5   | 4355X3000    | -    | 3000   |        |

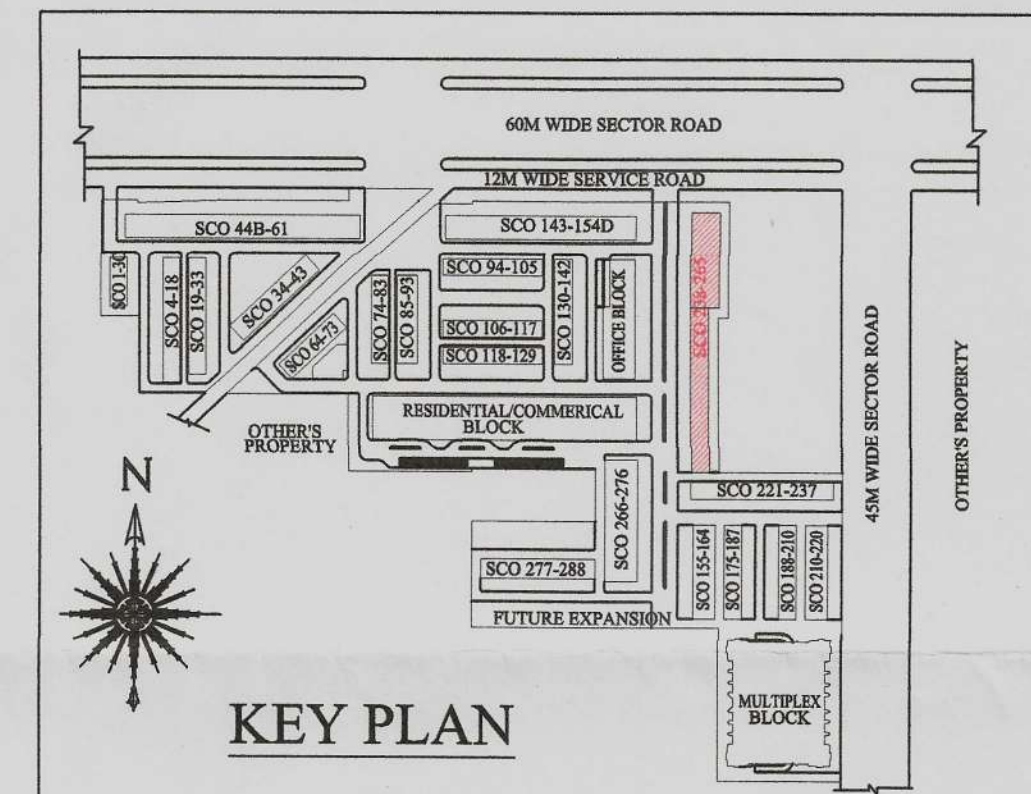

KEY PLAN

- NOTES :**
- GROUND FLOOR AND FIRST FLOOR ARE FULLY MECHANICALLY VENTILATED
  - RAIN WATER HARVESTING SYSTEM WILL BE PROVIDED AT SITE AS PER PREVAILING GOVERNMENT NORMS.
  - SOLAR WATER HARVESTING SYSTEM WILL BE PROVIDED AT SITE AS PER PREVAILING GOVERNMENT NORMS.
  - RESPONSIBILITY OF STRUCTURE STABILITY OF ENTIRE BUILDING BLOCKS W.R.T. EARTH QUAKE POINT OF VIEW AND OTHER NATURAL CALAMITIES SHALL BE OF THE OWNER / ARCHITECT / ENGINEER.

**PROJECT :**

ADDITIONAL AND FRESH BUILDING PLAN OF COMMERCIAL COLONY (MIX LAND USE COMMERCIAL/ RESIDENTIAL) FOR AN ADDITIONAL LAND MEASURING 11.49375 ACRES (LICENCE NO-51 OF 2017 DATED 22/07/2017) AND 0.144 ACRES (LICENCE NO-52 OF 2017 DATED 22/07/2017), TOTAL ADDITIONAL AREA 11.63775 ACRES IN LICENSED COMMERCIAL COLONY (MIX LAND USE COMMERCIAL/RESIDENTIAL) MEASURING 10.6585 ACRES (2.0875+8.571 ACRES, LICENCE NO.17 OF 2012 DATED 02.03.2012 AND LICENCE NO-62 OF 2012 DATED 15/06/2012), THERE BY MAKING THE TOTAL SCHEME AREA **22.29625 ACRES**, SECTOR-79, FARIDABAD BEING DEVELOPED BY **ROBUST BUILDWELL PVT. LTD.**

**DRAWING TITLE**

**POCKET-2A**  
SCO NO- 257 to 265 & 257A ( 10 No's)  
**TERRACE, ELEVATION AND SECTION**

Checked and found ok for Public Health (Internal) Service only subject to comments in forwarding No. SB/HQ/... Dt. 4/12/17  
22/9/2017  
Sd/-  
A.D.F.O. (H.O.)  
Panchkula.

DATE : JAN 2018

DEALT BY:

ARCHITECT

MD. AMANULLAH  
ARCHITECT  
CA NO. 2012/54539

SCALE :- 1 : 100

CHECKED BY:

OWNER

SHEET NO.

WORLD STREET  
ROBUST BUILDWELL PVT. LTD.

43