




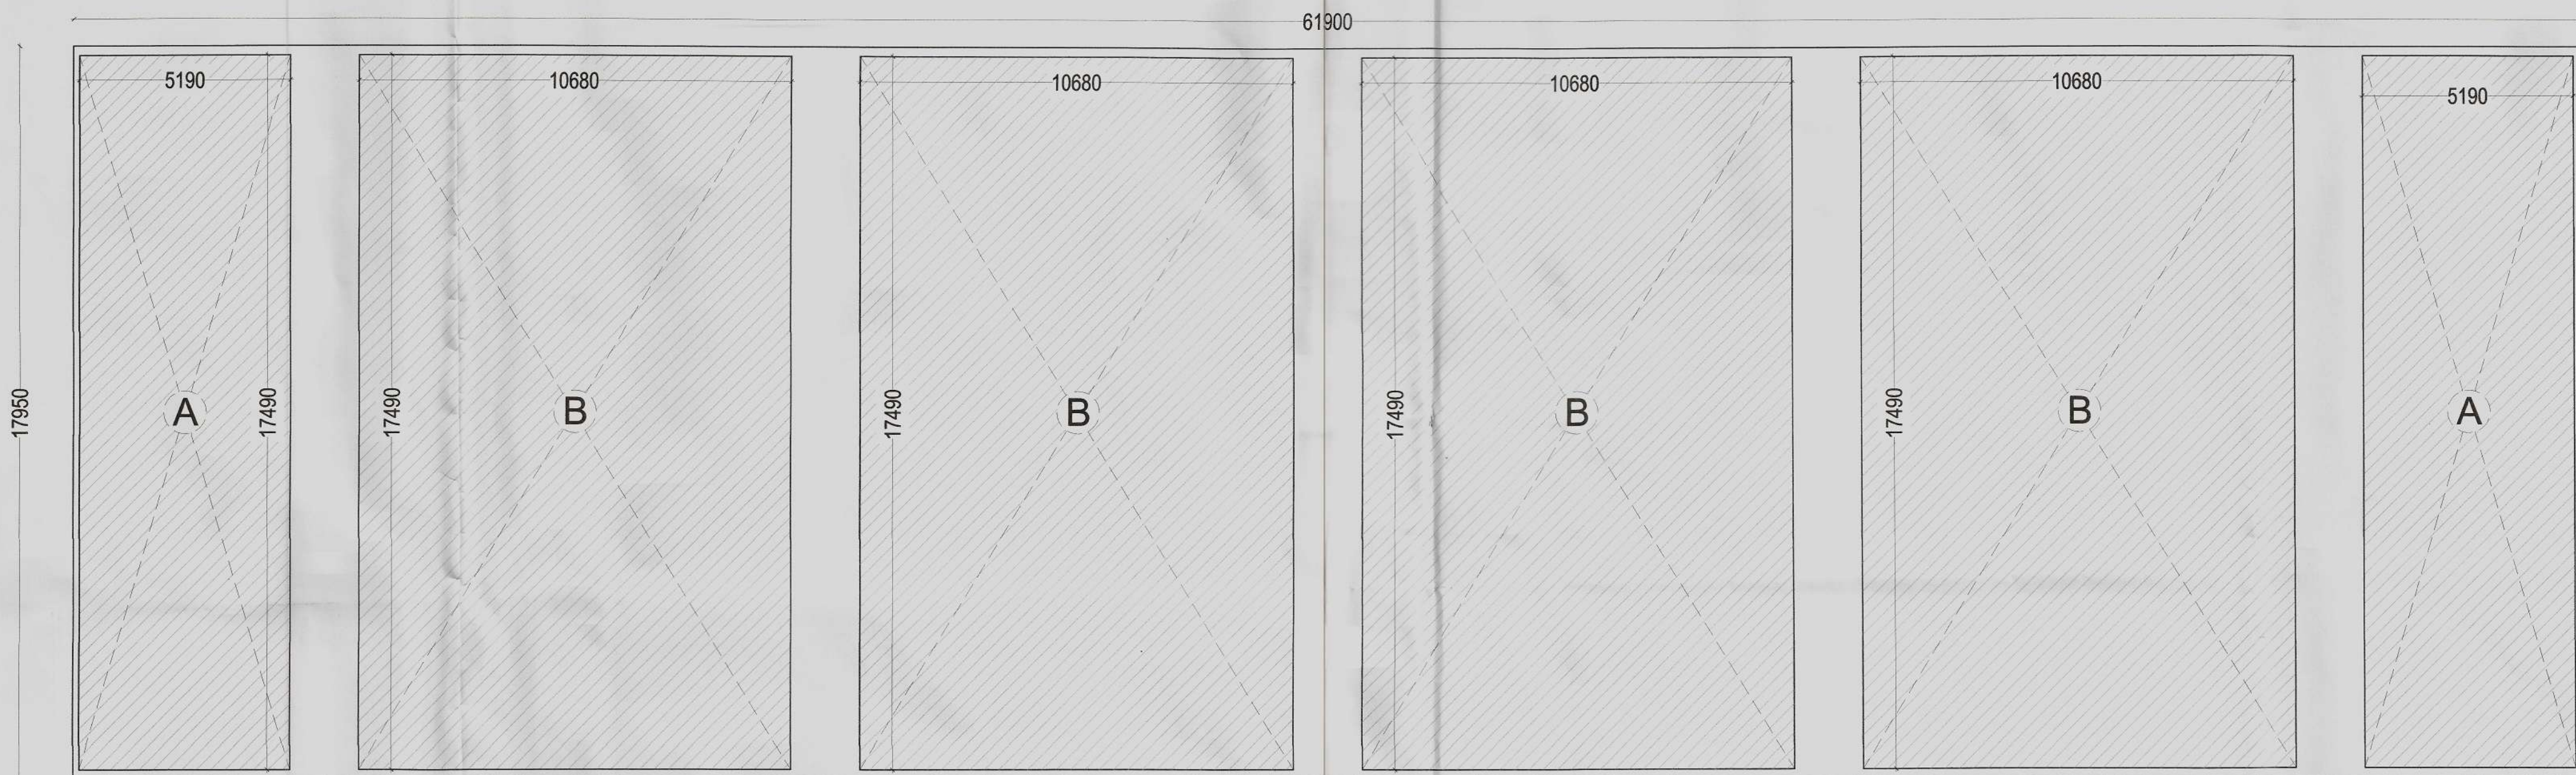

GROUND FLOOR PLAN

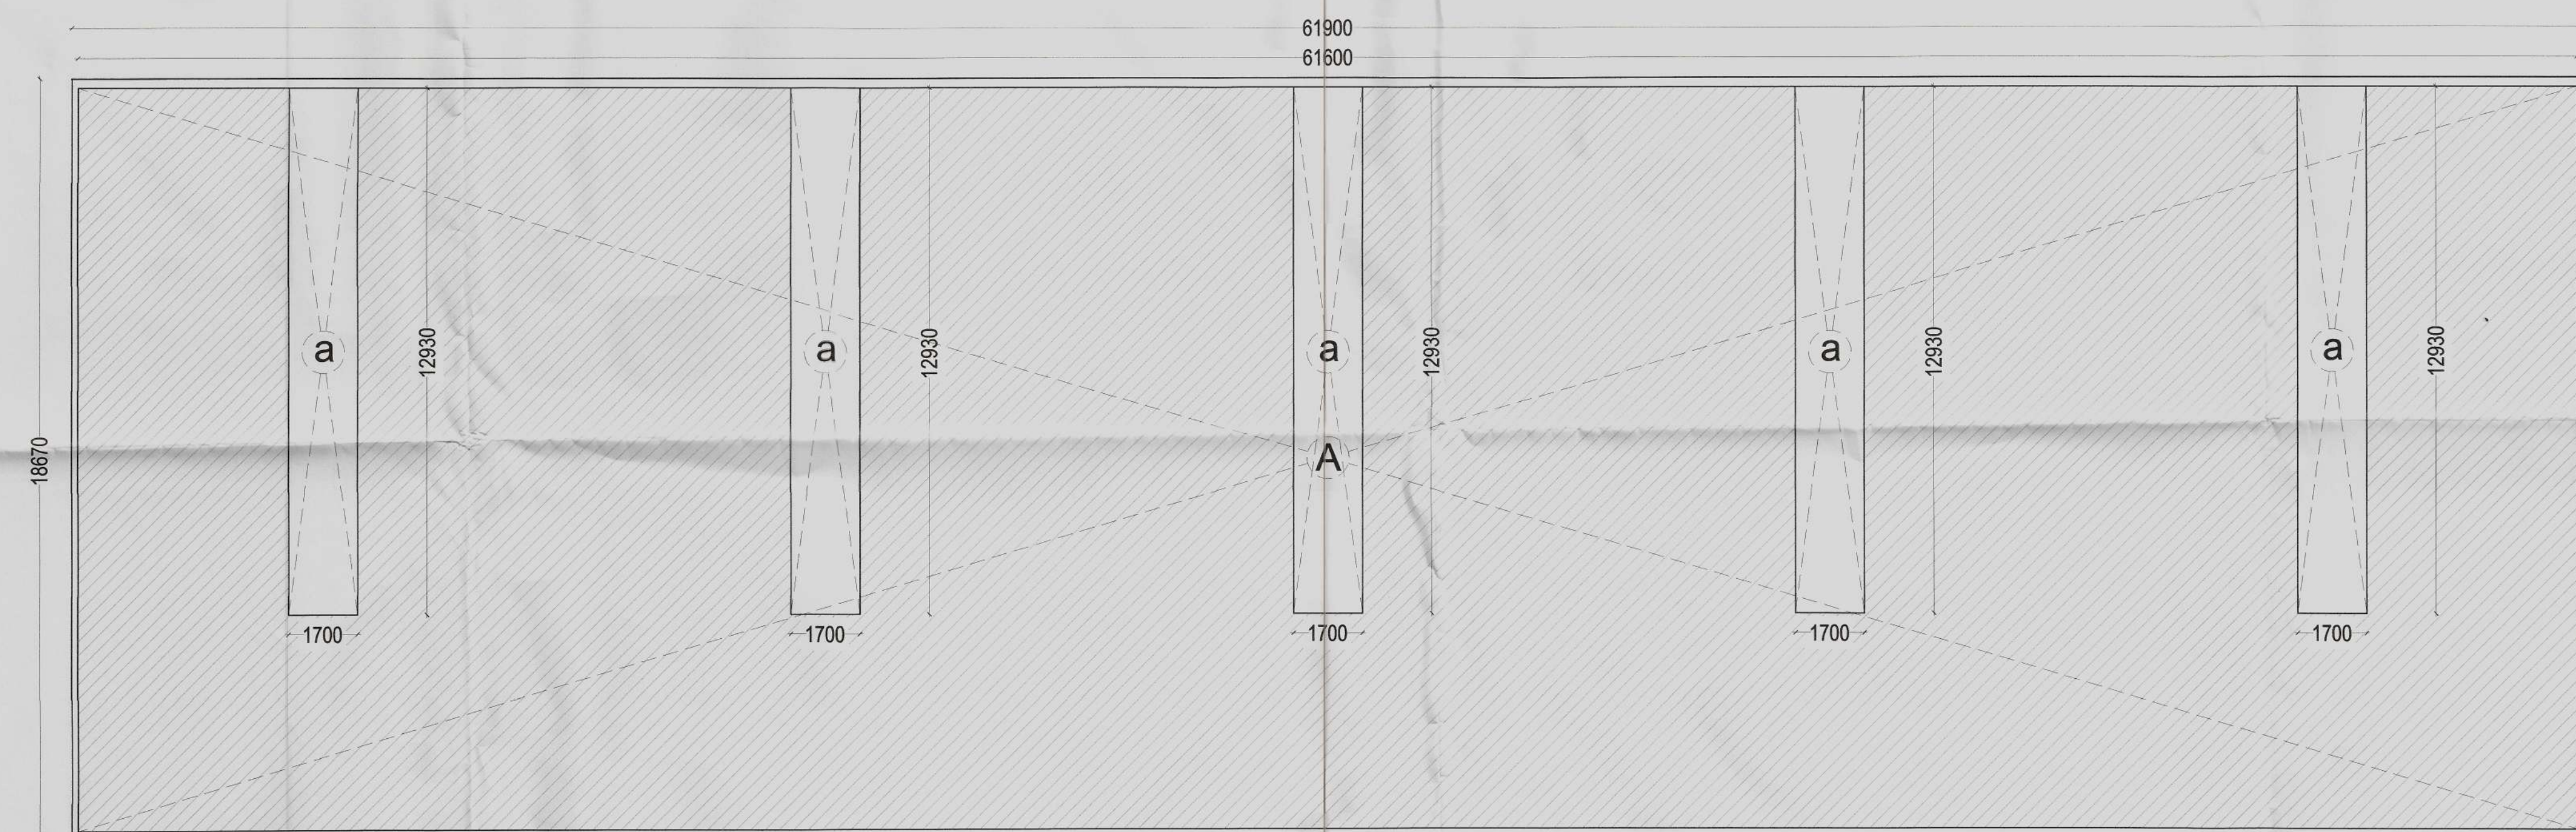

FIRST FLOOR PLAN

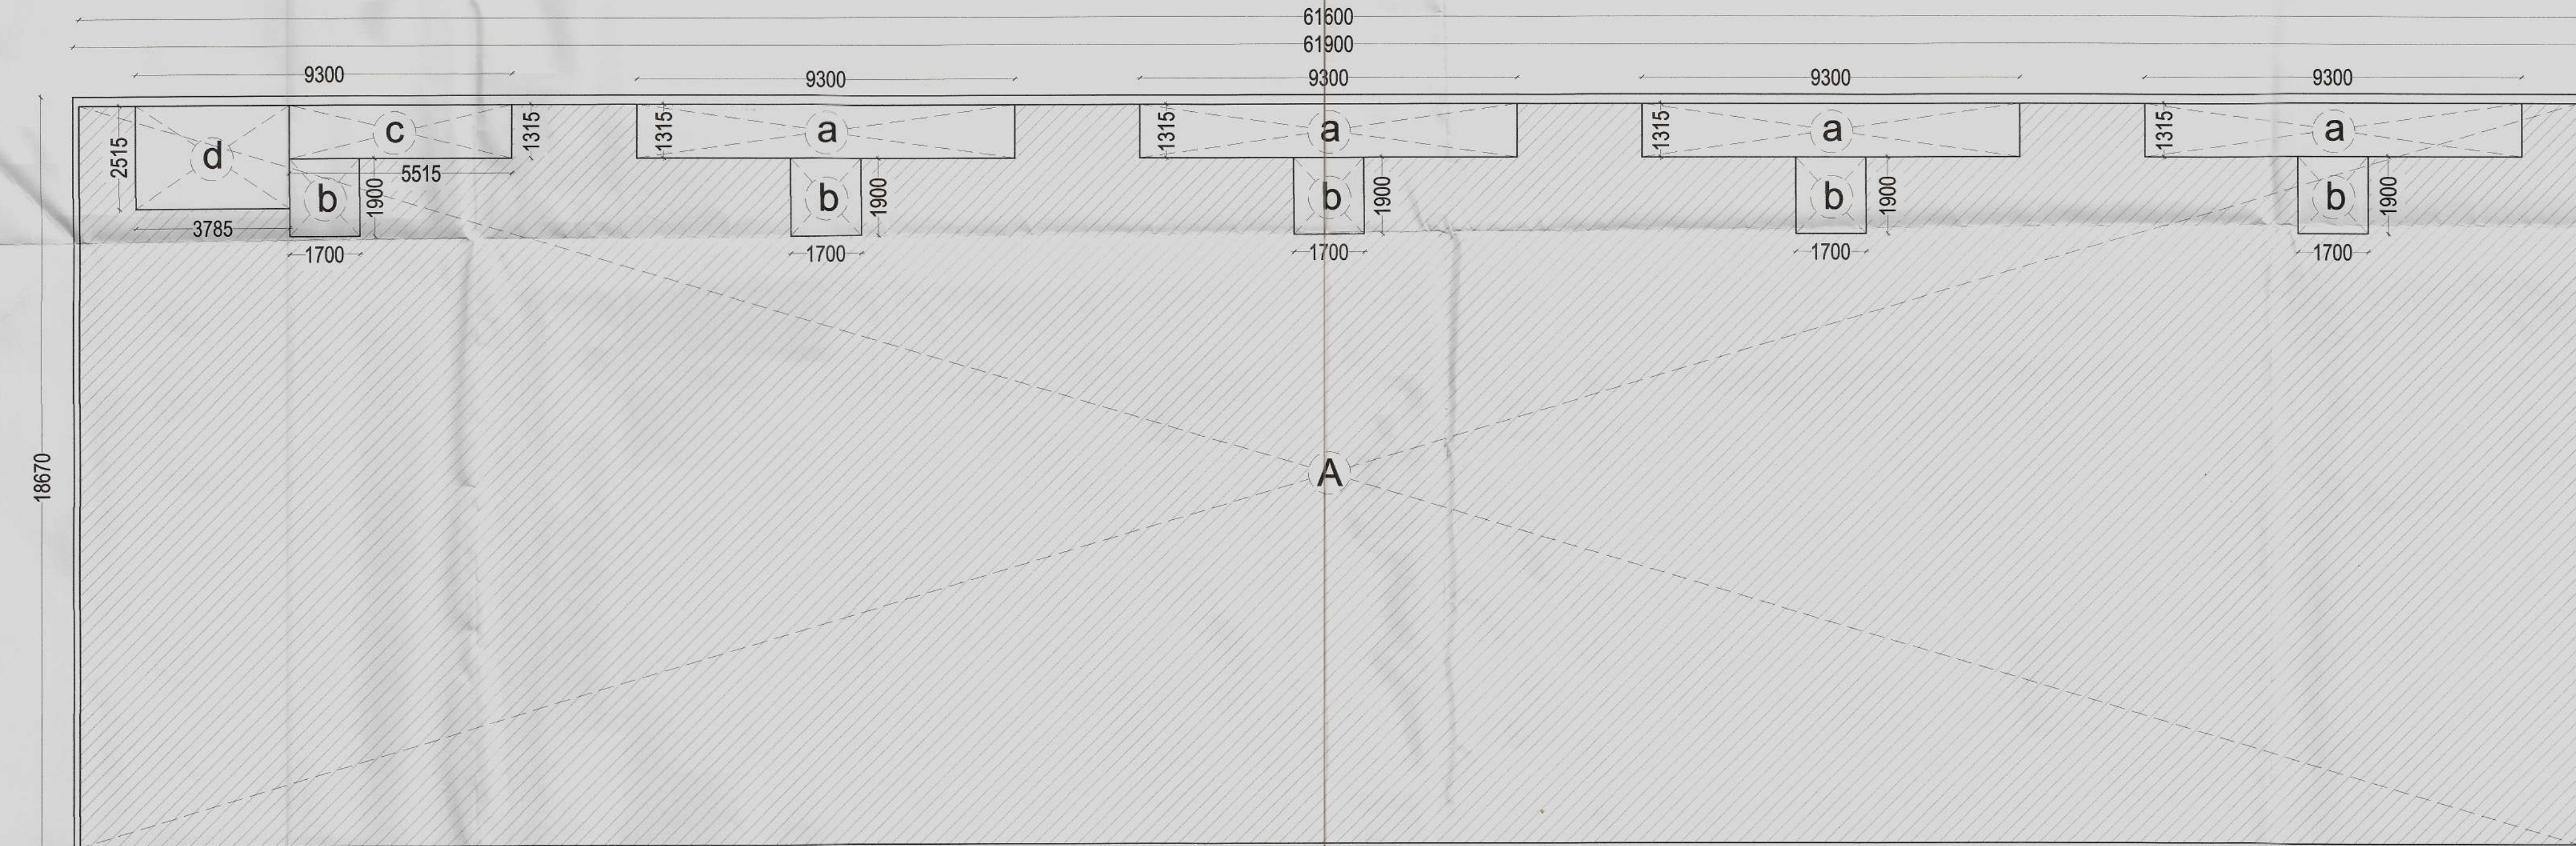

SECOND FLOOR PLAN

Architect (HQ)
S.T.P. (HQ) Member Secretary B.P.C.
S.T.P. (F) Member B.P.C.
C.T.P. (H.) Chairman B.P.C.
(RAM ANAR BASTI) AD
(BALWANT SINGH) S.D.

CARPET AREA UNDER GROUND FLOOR					
A	=	5.190	x	17.490	x 2 = 181.546 Sq.mt
B	=	10.680	x	17.490	x 4 = 747.173 Sq.mt
TOTAL					= 928.719 Sq.mt

CARPET AREA UNDER FIRST FLOOR					
A	=	61.600	x	18.210	x 1 = 1121.736 Sq.mt
TOTAL					= 1121.736 Sq.mt
Deductions					
a	=	1.700	x	12.930	x 5 = 109.905 Sq.mt
TOTAL					= 109.905 Sq.mt
CARPET AREA FOR FIRST FLOOR					
1121.736	-	109.905	=	1011.831	Sq.mt

CARPET AREA UNDER SECOND FLOOR					
A	=	61.600	x	18.210	x 1 = 1121.736 Sq.mt
TOTAL					= 1121.736 Sq.mt
Deductions					
a	=	9.300	x	1.315	x 4 = 48.918 Sq.mt
b	=	1.700	x	1.900	x 5 = 16.150 Sq.mt
c	=	5.515	x	1.315	x 1 = 7.252 Sq.mt
d	=	3.785	x	2.515	x 1 = 9.519 Sq.mt
TOTAL					= 81.840 Sq.mt
CARPET AREA FOR SECOND FLOOR					
1121.736	-	81.840	=	1039.897	Sq.mt
TOTAL CARPET AREA OF POCKET-2A					= 2980.447 Sq.Mt

PROJECT :

ADDITIONAL AND REVISED BUILDING PLAN OF COMMERCIAL COLONY (MIX LAND USE COMMERCIAL/ RESIDENTIAL) FOR AN ADDITIONAL LAND MEASURING 11.49375 ACRES (LICENCE NO-51 OF 2017 DATED 22/07/2017) AND 0.144 ACRES (LICENCE NO-52 OF 2017 DATED 22/07/2017) , TOTAL ADDITIONAL AREA 11.63775 ACRES IN LICENSED COMMERCIAL COLONY (MIX LAND USE COMMERCIAL/RESIDENTIAL) MEASURING 10.6585 ACRES (2.0875+8.571ACRES, LICENCE NO.17 OF 2012 DATED 02.03.2012 AND LICENCE NO-62 OF 2012 DATED 15/06/2012), THERE BY MAKING THE TOTAL SCHEME AREA **22.29625 ACRES** , SECTOR-79, FARIDABAD BEING DEVELOPED BY **ROBUST BUILDWELL PVT. LTD.**

DRAWING TITLE

POCKET-2A
SCO NO- 257 to 265 & 257A (10 No's)
CARPET AREA

A.D.F.O. (HQ)
DFS PKL
Member B.P.C.

DATE : JAN 2018

SCALE :- 1 : 100

DEALT BY:

CHECKED BY:

ARCHITECT

OWNER

MD. AMANULLAH
ARCHITECT
CA NO. 2012/54539

ROBUST BUILDWELL PVT. LTD.



ROBUST BUILDWELL PVT. LTD.

SHEET NO.

43A