




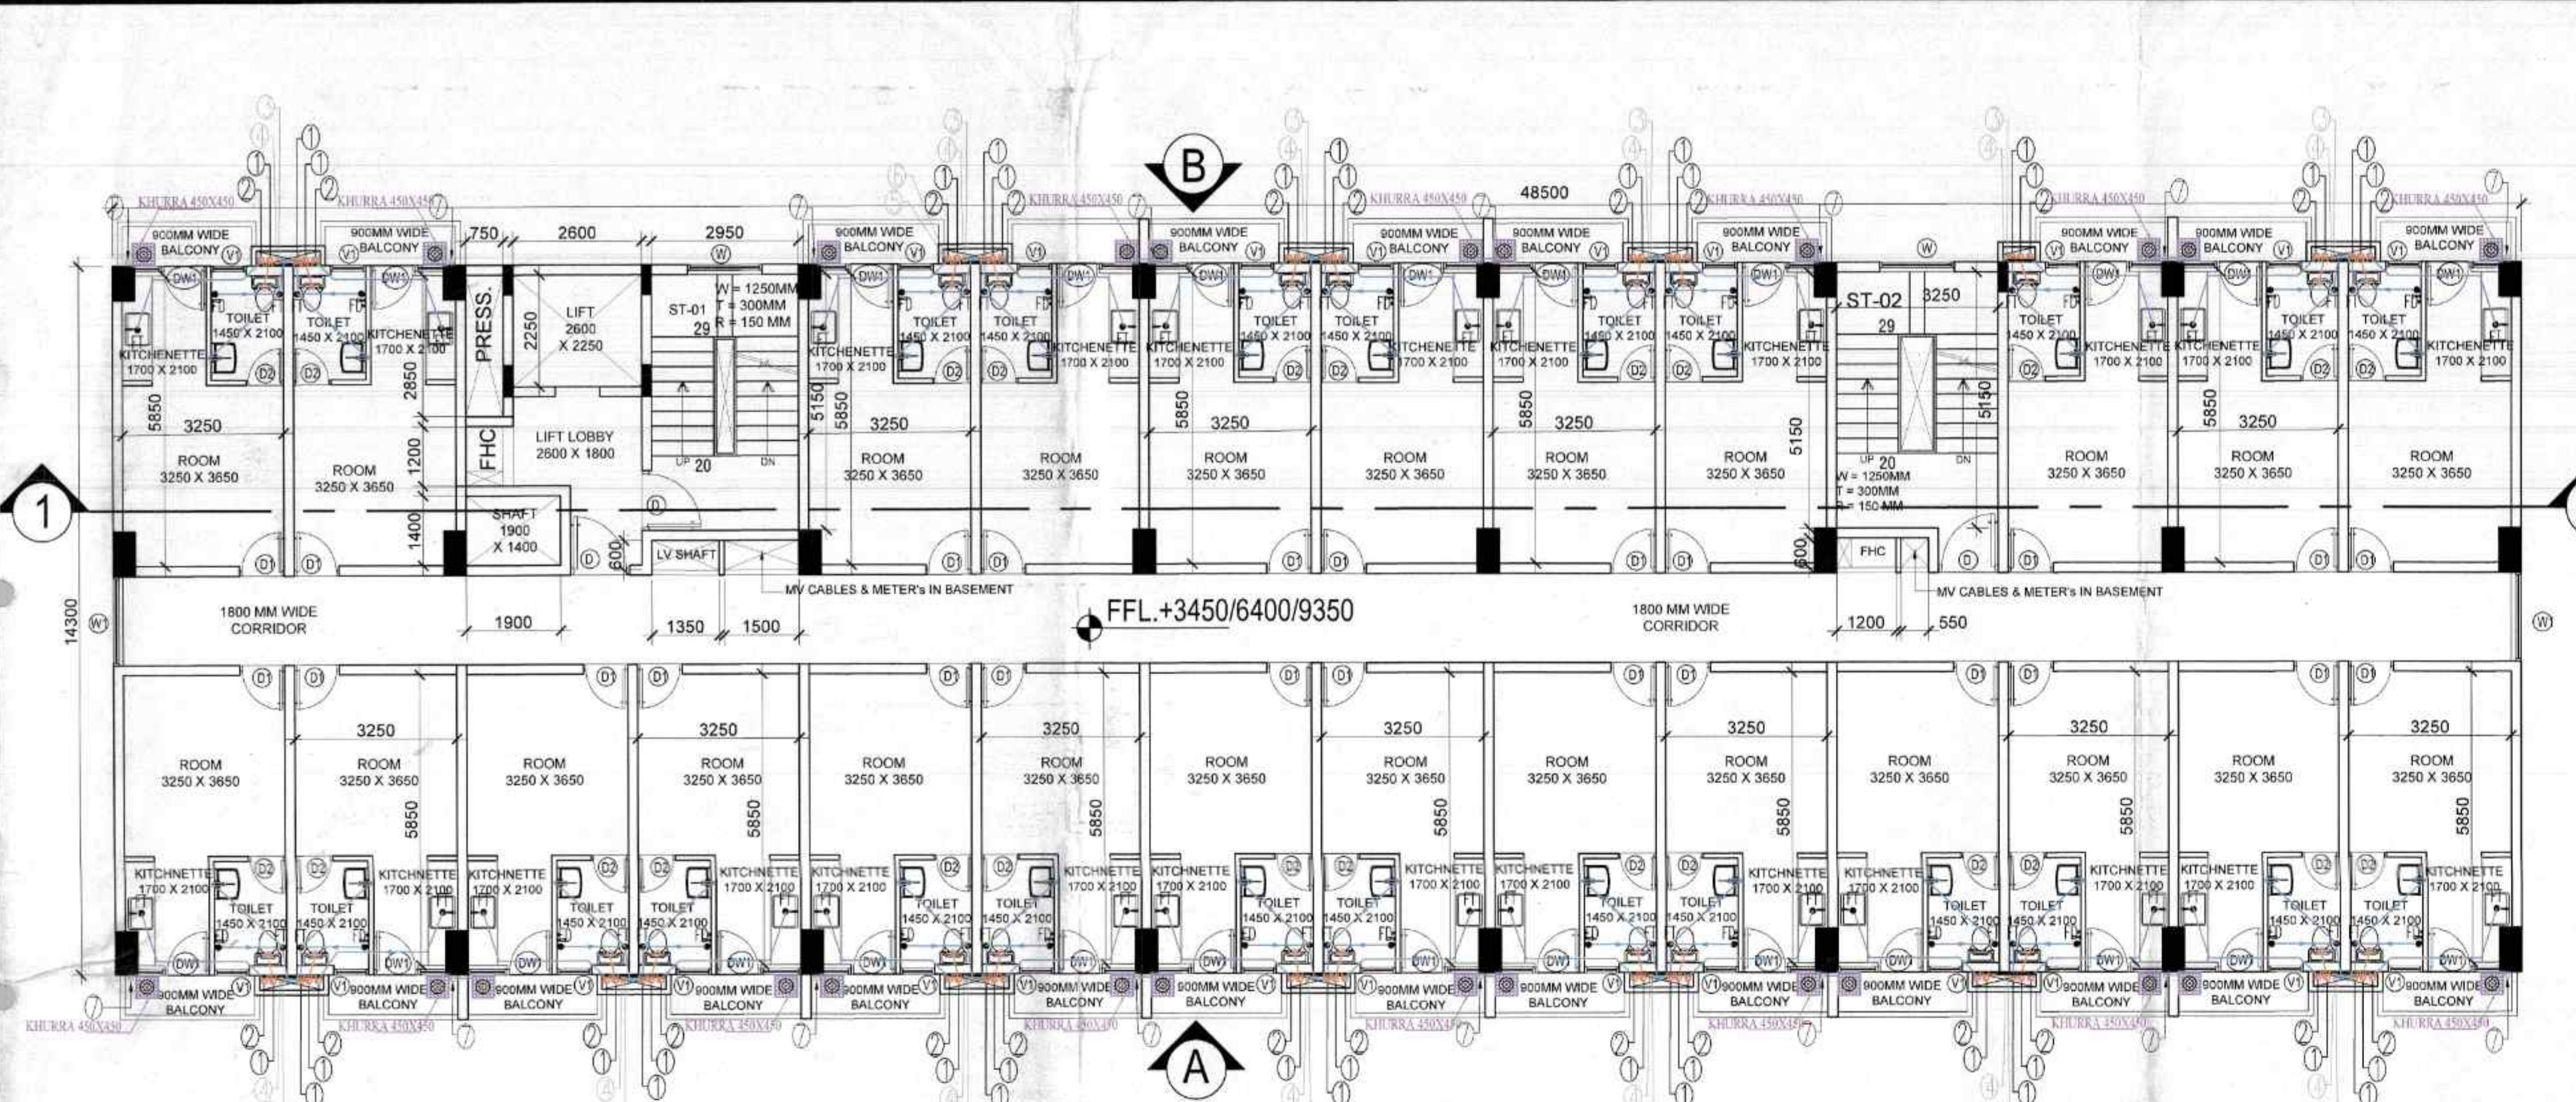


1st, 2nd & 3rd FLOOR PLAN (EWS)

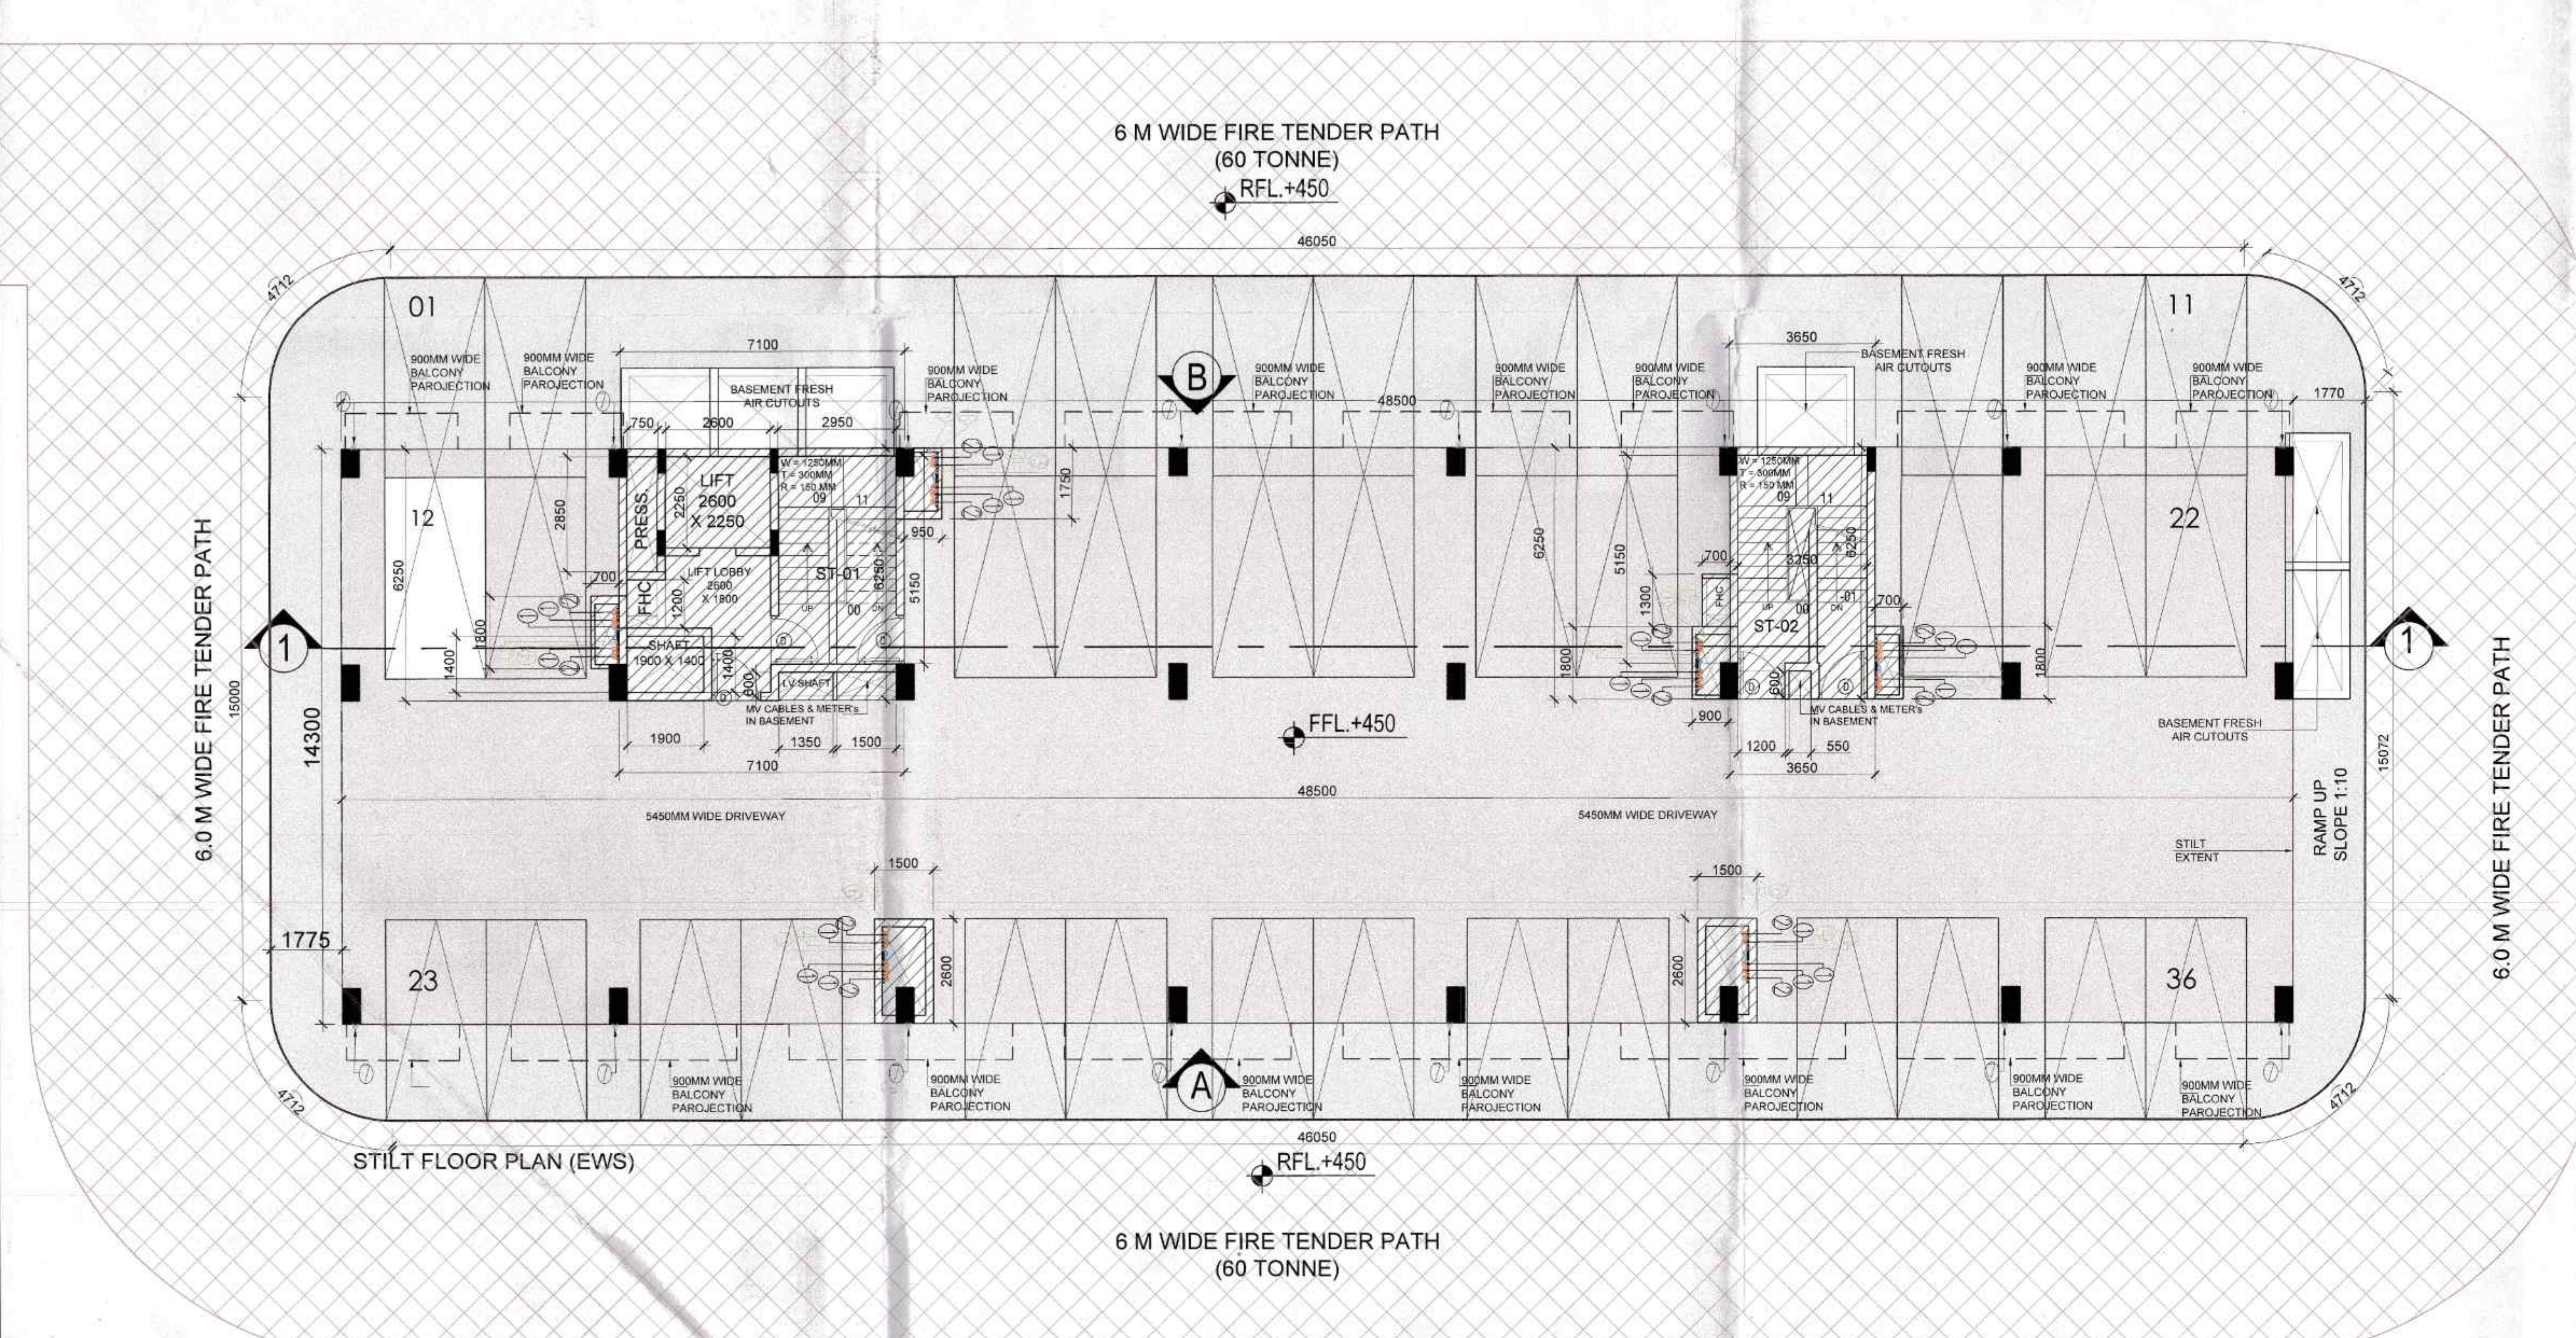


STILT FLOOR PLAN (EWS)

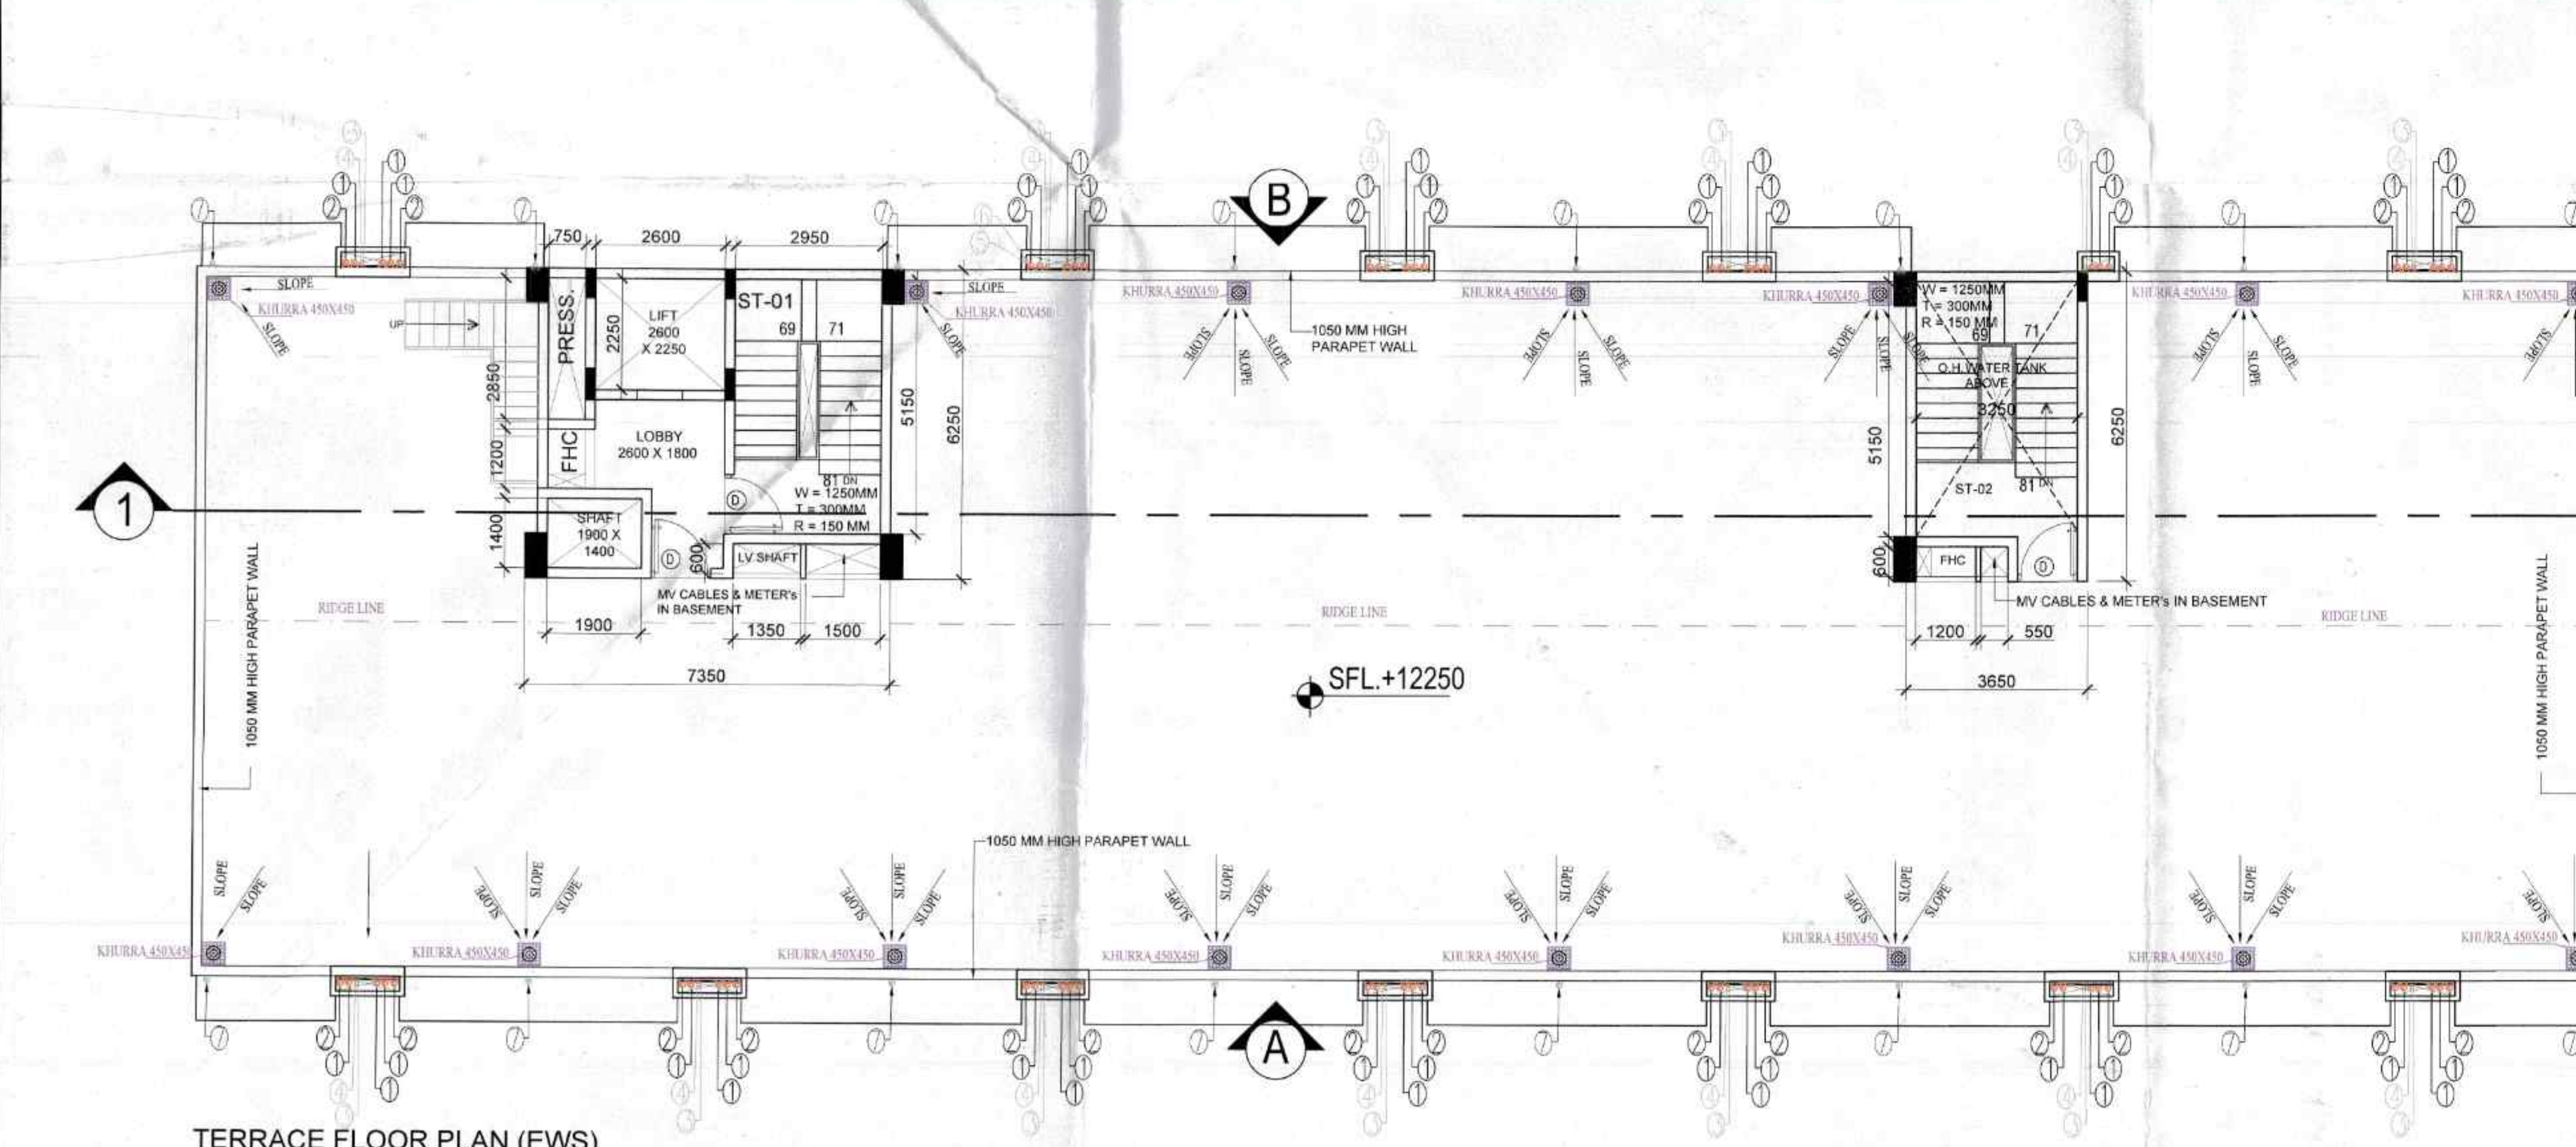


TERRACE FLOOR PLAN (EWS)

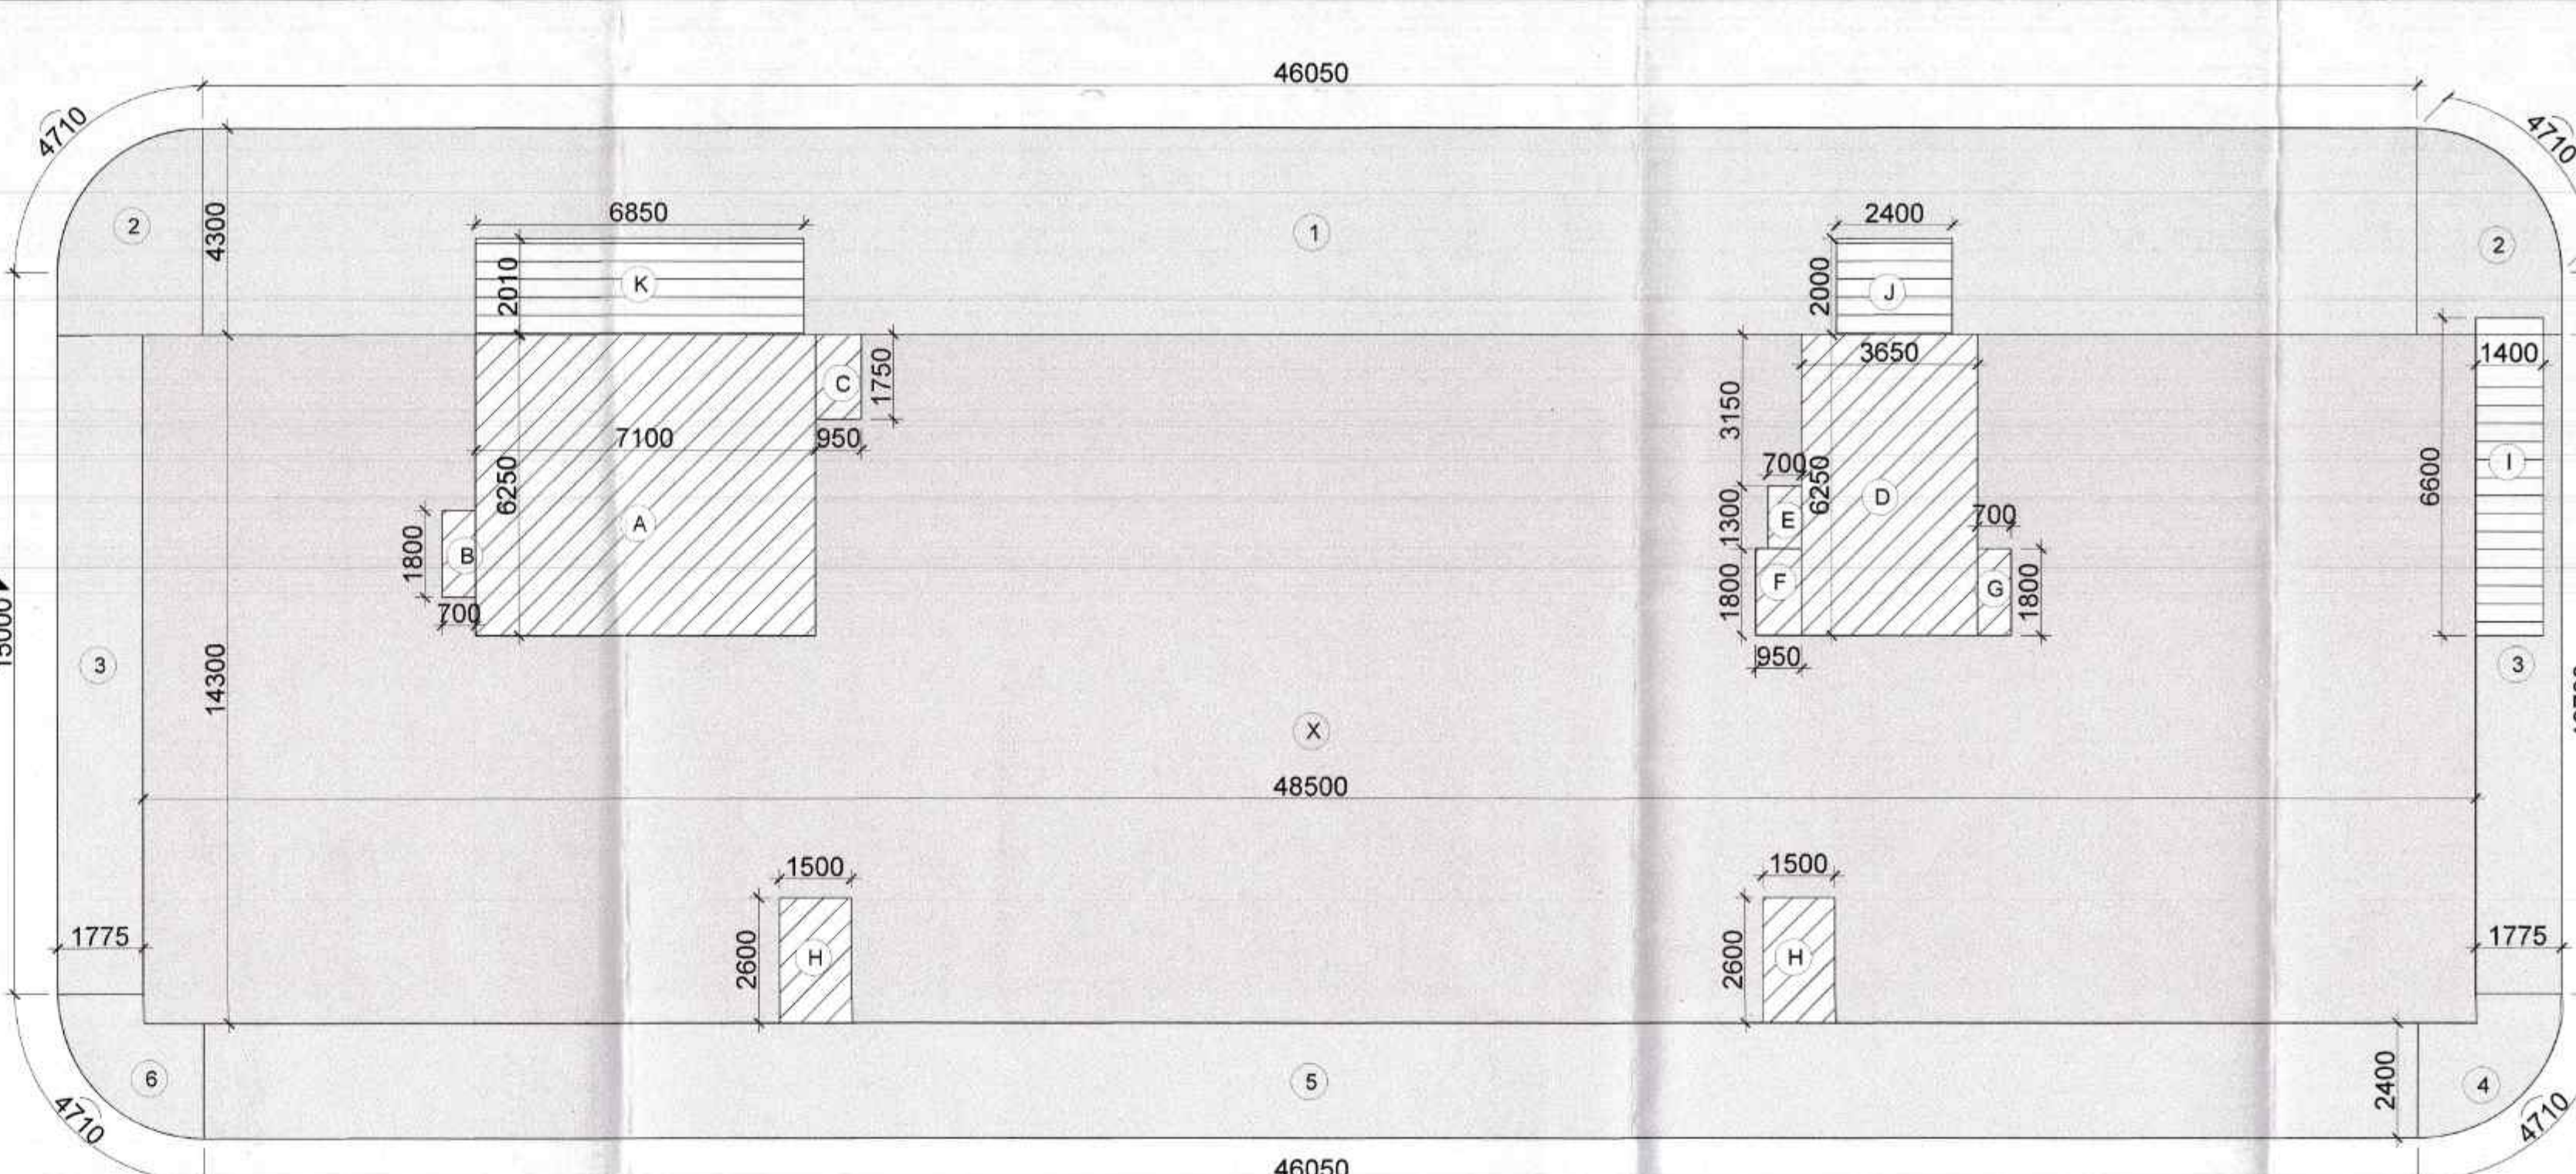


PARKING AREA DETAIL

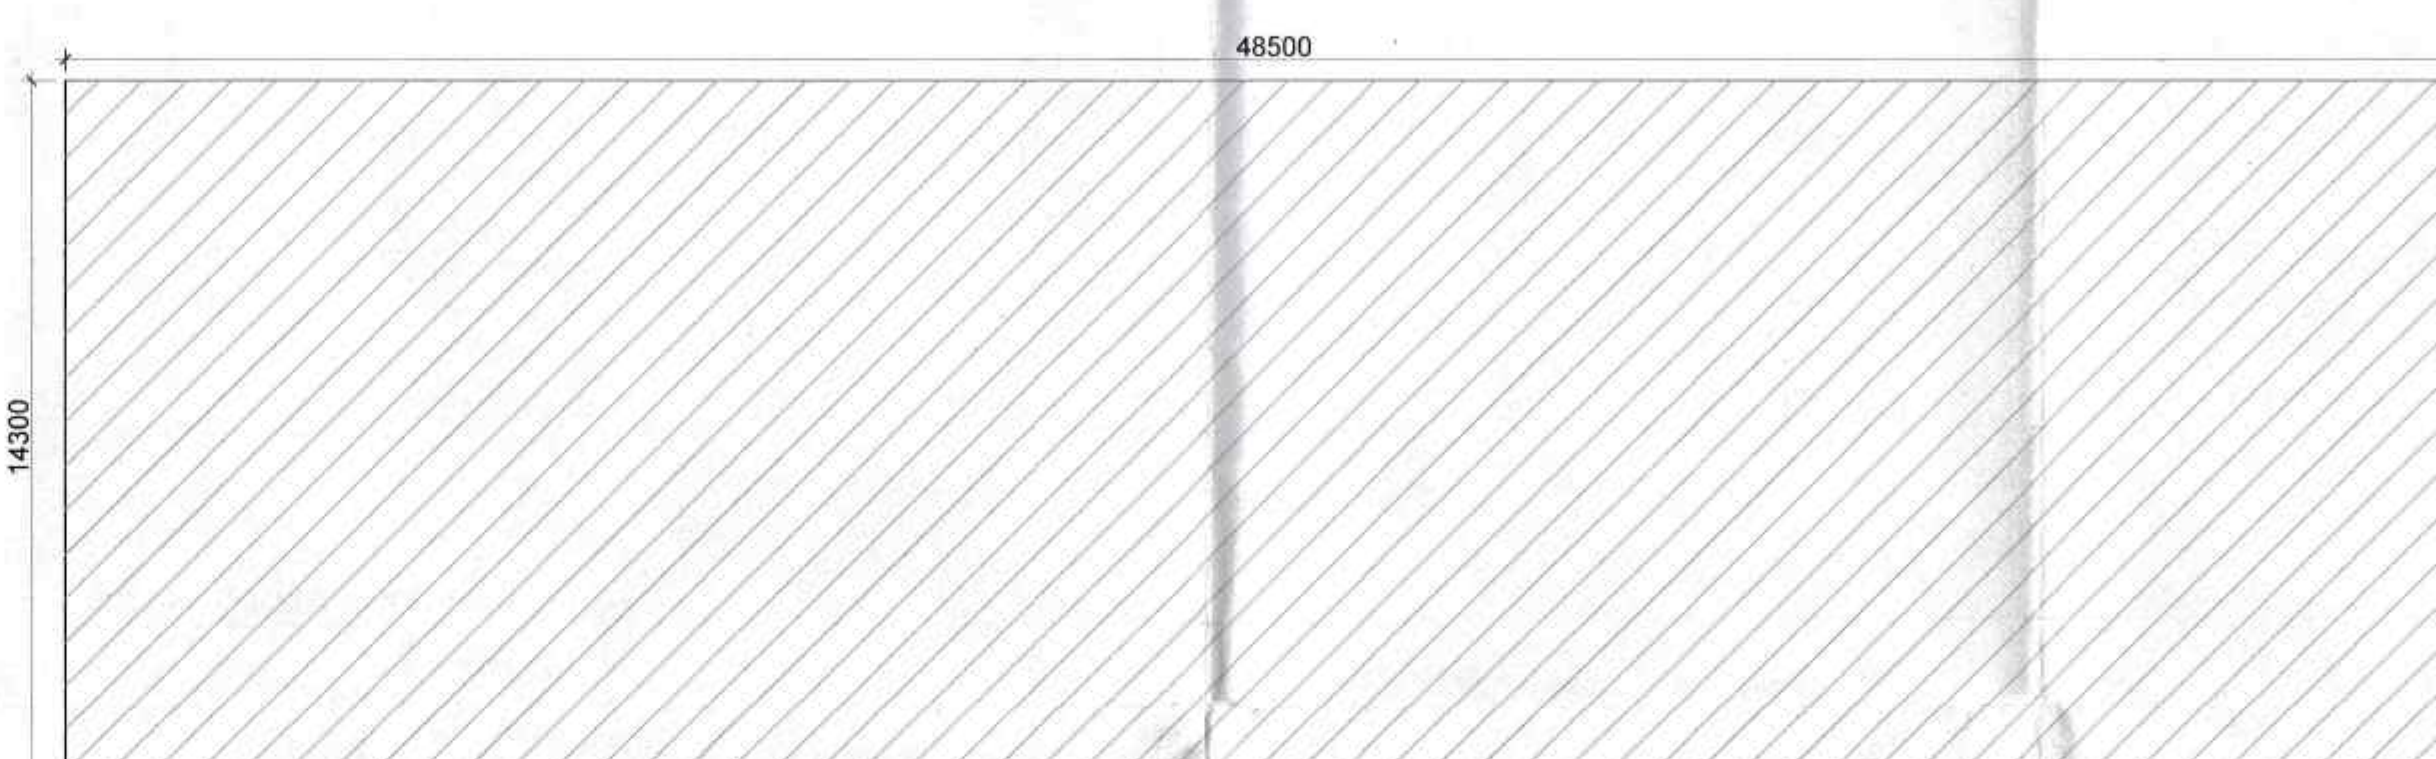


GROUND COVERAGE AREA DETAIL (EWS)

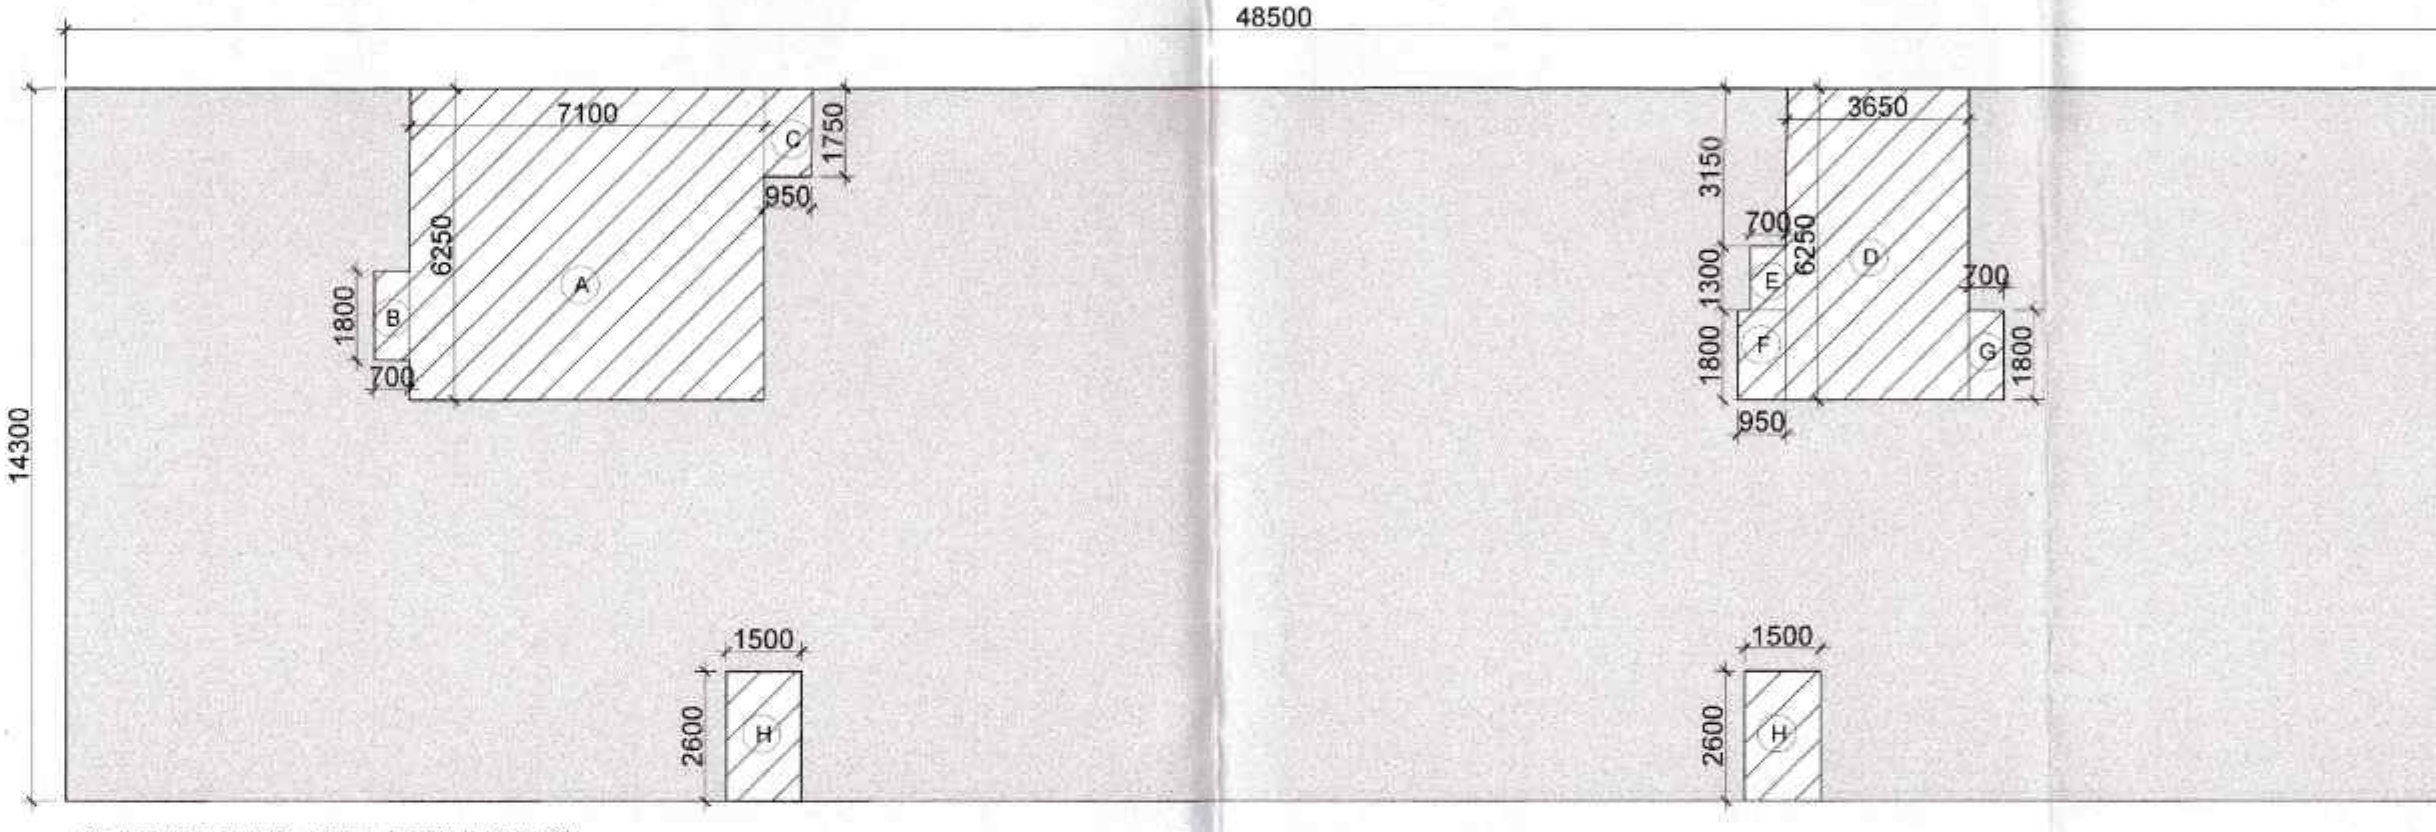


STILT/GROUND AREA DETAIL (EWS)

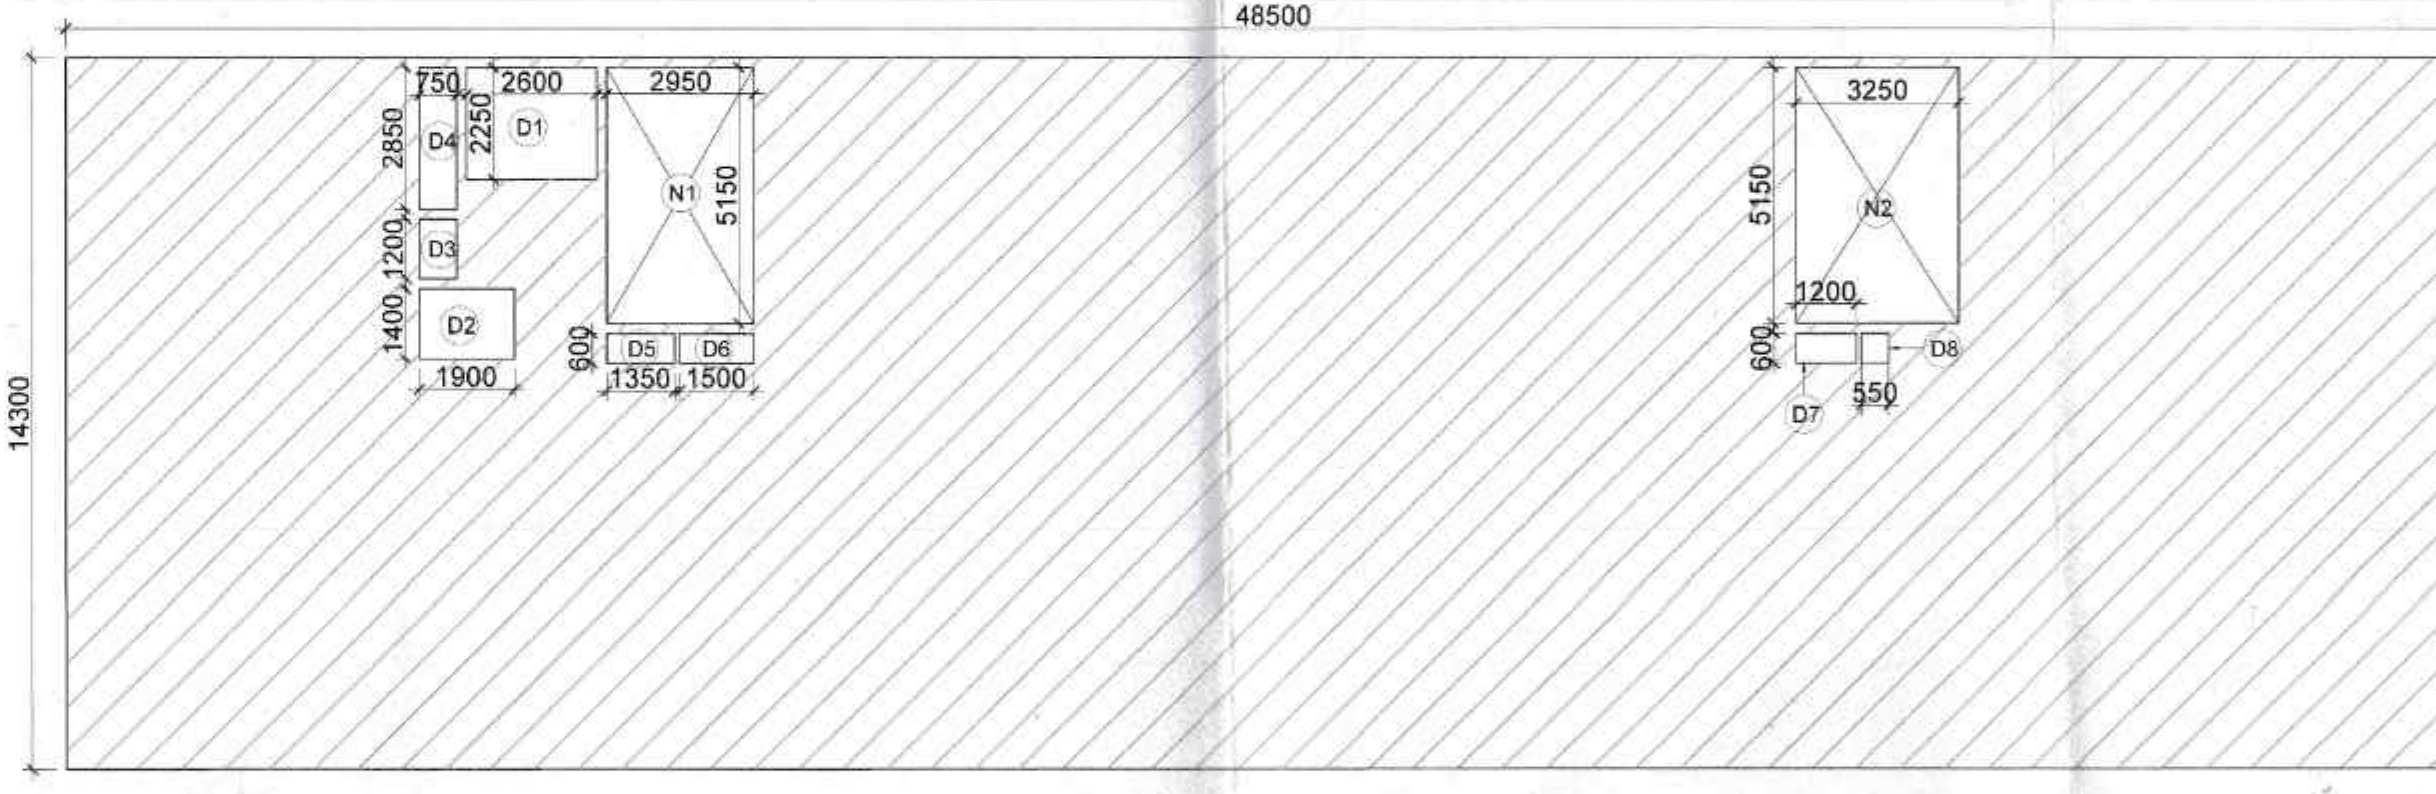


1st, 2nd & 3rd FLOOR AREA DETAIL (EWS)

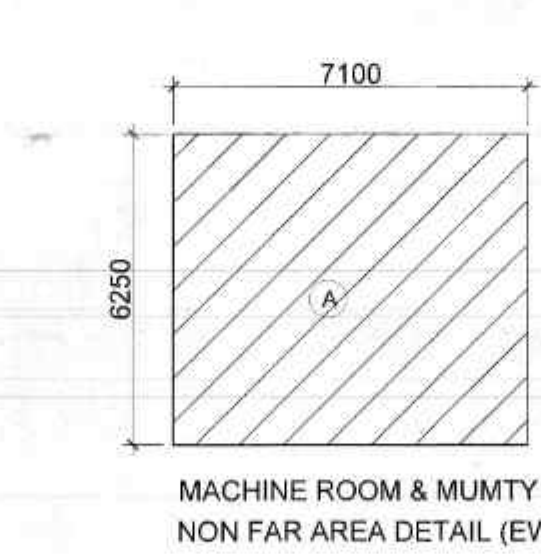


MACHINE ROOM & MUMTY NON FAR AREA DETAIL (EWS)

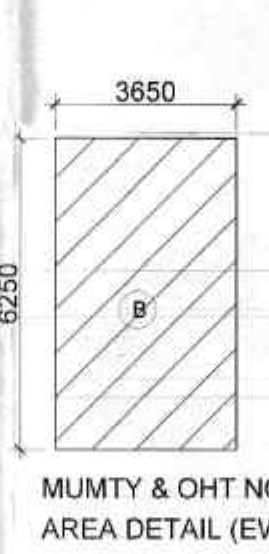

MUMTY & OHT NON F AREA DETAIL (EWS)

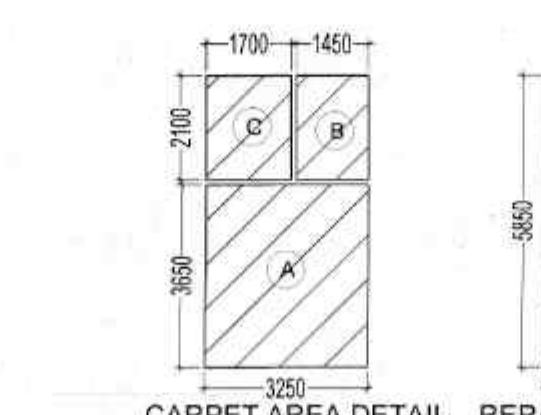

CARPET AREA DETAIL

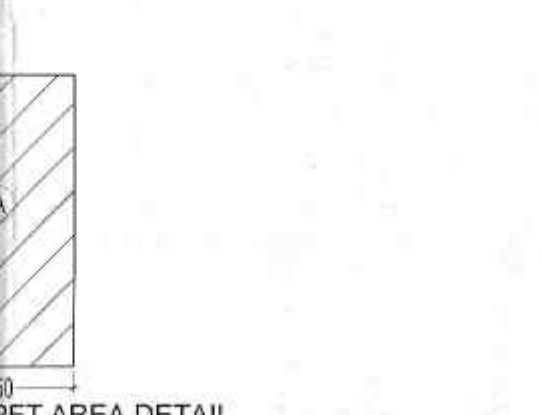

RERA CARPET AREA DETAIL

SCHEDULE OF OPENINGS				
S.NO.	TYPE	SIZE	S.L	LL
1	D1	1000X2400	00	2400
2	D2	750X2400	00	2400
3	D3	1800X2400	00	2400
4	W	1500XAS/ ELEVATION		
5	VH1	1800X1500	900	2400
6	V1	600X1200	1200	2400
7	DW1	1650X2400	00	2400

DRAWING TITLE : **EWS PLAN AND AREA DETAILS**
 DRAWING NO : **S18**
 DATE : **10/01/2023**
 BY : **AD**
 CHECKED : **PA**
 APPROVED : **ATP**
 PROJECT : **SH. ROSHAN LAL LANDMARK APARTMENT PVT. LTD.**

EWS COVERED AREA DETAIL (sq.mt.)				
FLOORS	F.A.R.	NON F.A.R.	BALCONY	BUILT UP
STILT/GROUND FLOOR	81.790	611.760	0.000	693.550
1st FLOOR	647.313	31.930	63.000	742.243
2nd FLOOR	647.313	31.930	63.000	742.243
3rd FLOOR	647.313	31.930	63.000	742.243
MUMTY	0.000	67.188	0.000	67.188
OHT MACHINE ROOM	0.000	67.188	0.000	67.188
TOTAL	2023.728	841.926	189.000	3054.654

GROUND COVERAGE AREA DETAIL				
ITEM	WIDTH	LENGTH	FACTOR	NOS.
1	14.300	14.300	1	1
2	14.300	14.300	1	1
PARKING AREA CALCULATION					
ITEM	WIDTH	LENGTH	X	FACTOR	NOS.
D1	1.200	X	0.750	X	1
D2	0.750	X	2.850	X	1
D3	1.200	X	0.800	X	1
D4	0.750	X	0.800	X	1
D5	1.200	X	0.800	X	1
D6	1.200	X	0.800	X	1
D7	1.200	X	0.800	X	1
D8	0.500	X	0.600	X	1
TOTAL PAVEMENT AREA (D1 - D8)					24.900
NON FARM ROAD (ON THE TYPICAL FLOOR)					
ITEM	WIDTH	X	LENGTH	X	FACTOR
N1	2.050	X	5.150	X	1
N2	3.200	X	5.150	X	1
TOTAL NON FARM ROAD (TYPICAL FLOOR IN					33.900
TOTAL FARM AREA (A + B + C + D + E + F + G + H + I + J + K + L + M + N + O + P + Q + R + S + T + U + V + W + X + Y + Z + AA + AB + AC + AD + AE + AF + AG + AH + AI + AJ + AK + AL + AM + AN + AO + AP + AQ + AR + AS + AT + AU + AV + AW + AX + AY + AZ + BA + BB + BC + BD + BE + BF + BG + BH + BI + BJ + BK + BL + BM + BN + BO + BP + BQ + BR + BS + BT + BU + BV + BW + BX + BY + BZ + CA + CB + CC + CD + CE + CF + CG + CH + CI + CJ + CK + CL + CM + CN + CO + CP + CQ + CR + CS + CT + CU + CV + CW + CX + CY + CZ + DA + DB + DC + DD + DE + DF + DG + DH + DI + DJ + DK + DL + DM + DN + DO + DP + DQ + DR + DS + DT + DU + DV + DW + DX + DY + DZ + EA + EB + EC + ED + EE + EF + EG + EH + EI + EJ + EK + EL + EM + EN + EO + EP + EQ + ER + ES + ET + EU + EV + EW + EX + EY + EZ + FA + FB + FC + FD + FE + FF + FG + FH + FI + FJ + FK + FL + FM + FN + FO + FP + FQ + FR + FS + FT + FU + FV + FW + FX + FY + FZ + GA + GB + GC + GD + GE + GF + GG + GH + GI + GJ + GK + GL + GM + GN + GO + GP + GQ + GR + GS + GT + GU + GV + GW + GX + GY + GZ + HA + HB + HC + HD + HE + HF + HG + HH + HI + HJ + HK + HL + HM + HN + HO + HP + HQ + HR + HS + HT + HU + HV + HW + HX + HY + HZ + IA + IB + IC + ID + IE + IF + IG + IH + II + IJ + IK + IL + IM + IN + IO + IP + IQ + IR + IS + IT + IU + IV + IW + IX + IY + IZ + JA + JB + JC + JD + JE + JF + JG + JH + JI + JJ + JK + JL + JM + JN + JO + JP + JQ + JR + JS + JT + JU + JV + JW + JX + JY + JZ + KA + KB + KC + KD + KE + KF + KG + KH + KI + KJ + KK + KL + KM + KN + KO + KP + KQ + KR + KS + KT + KU + KV + KW + KX + KY + KZ + LA + LB + LC + LD + LE + LF + LG + LH + LI + LJ + LK + LL + LM + LN + LO + LP + LQ + LR + LS + LT + LU + LV + LW + LX + LY + LZ + MA + MB + MC + MD + ME + MF + MG + MH + MI + MJ + MK + ML + MM + MN + MO + MP + MQ + MR + MS + MT + MU + MV + MW + MX + MY + MZ + NA + NB + NC + ND + NE + NF + NG + NH + NI + NJ + NK + NL + NM + NO + NP + NQ + NR + NS + NT + NU + NV + NW + NX + NY + NZ + OA + OB + OC + OD + OE + OF + OG + OH + OI + OJ + OK + OL + OM + ON + OO + OP + OQ + OR + OS + OT + OU + OV + OW + OX + OY + OZ + PA + PB + PC + PD + PE + PF + PG + PH + PI + PJ + PK + PL + PM + PN + PO + PP + PQ + PR + PS + PT + PU + PV + PW + PX + PY + PZ + QA + QB + QC + QD + QE + QF + QG + QH + QI + QJ + QK + QL + QM + QN + QO + QP + QQ + QR + QS + QT + QU + QV + QW + QX + QY + QZ + RA + RB + RC + RD + RE + RF + RG + RH + RI + RJ + RK + RL + RM + RN + RO + RP + RQ + RR + RS + RT + RU + RV + RW + RX + RY + RZ + SA + SB + SC + SD + SE + SF + SG + SH + SI + SJ + SK + SL + SM + SN + SO + SP + SQ + SR + SS + ST + SU + SV + SW + SX + SY + SZ + TA + TB + TC + TD + TE + TF + TG + TH + TI + TJ + TK + TL + TM + TN + TO + TP + TQ + TR + TS + TT + TU + TV + TW + TX + TY + TZ + UA + UB + UC + UD + UE + UF + UG + UH + UI + UJ + UK + UL + UM + UN + UO + UP + UQ + UR + US + UT + UY + UZ + VA + VB + VC + VD + VE + VF + VG + VH + VI + VJ + VK + VL + VM + VN + VO + VP + VQ + VR + VS + VT + VU + VV + VW + VX + VY + VZ + WA + WB + WC + WD + WE + WF + WG + WH + WI + WJ + WK + WL + WM + WN + WO + WP + WQ + WR + WS + WT + WU + WV + WW + WX + WY + WZ + XA + XB + XC + XD + XE + XF + XG + XH + XI + XJ + XK + XL + XM + XN + XO + XP + XQ + XR + XS + XT + XU + XV + XW + XX + XY + XZ + YA + YB + YC + YD + YE + YF + YG + YH + YI + YJ + YK + YL + YM + YN + YO + YP + YQ + YR + YS + YT + YU + YV + YW + YX + YY + YZ + ZA + ZB + ZC + ZD + ZE + ZF + ZG + ZH + ZI + ZJ + ZK + ZL + ZM + ZN + ZO + ZP + ZQ + ZR + ZS + ZT + ZU + ZV + ZW + ZX + ZY + ZZ + AA + AB + AC + AD + AE + AF + AG + AH + AI + AJ + AK + AL + AM + AN + AO + AP + AQ + AR + AS + AT + AU + AV + AW + AX + AY + AZ + BA + BB + BC + BD + BE + BF + BG + BH + BI + BJ + BK + BL + BM + BN + BO + BP + BQ + BR + BS + BT + BU + BV + BW + BX + BY + BZ + CA + CB + CC + CD + CE + CF + CG + CH + CI + CJ + CK + CL + CM + CN + CO + CP + CQ + CR + CS + CT + CU + CV + CW + CX + CY + CZ + DA + DB + DC + DD + DE + DF + DG + DH + DI + DJ + DK + DL + DM + DN + DO + DP + DQ + DR + DS + DT + DU + DV + DW + DX + DY + DZ + EA + EB + EC + ED + EE + EF + EG + EH + EI + EJ + EK + EL + EM + EN + EO + EP + EQ + ER + ES + ET + EU + EV + EW + EX + EY + EZ + FA + FB + FC + FD + FE + FF + FG + FH + FI + FJ + FK + FL + FM + FN + FO + FP + FQ + FR + FS + FT + FU + FV + FW + FX + FY + FZ + GA + GB + GC + GD + GE + GF + GG + GH + GI + GJ + GK + GL + GM + GN + GO + GP + GQ + GR + GS + GT + GU + GV + GW + GX + GY + GZ + HA + HB + HC + HD + HE + HF + HG + HH + HI + HJ + HK + HL + HM + HN + HO + HP + HQ + HR + HS + HT + HU + HV + HW + HX + HY + HZ + IA + IB + IC + ID + IE + IF + IG + IH + II + IJ + IK + IL + IM + IN + IO + IP + IQ + IR + IS + IT + IU + IV + IW + IX + IY + IZ + JA + JB + JC + JD + JE + JF + JG + JH + JI + JJ + JK + JL + JM + JN + JO + JP + JQ + JR + JS + JT + JU + JV + JW + JX + JY + JZ + KA + KB + KC + KD + KE + KF + KG + KH + KI + KJ + KK + KL + KM + KN + KO + KP + KQ + KR + KS + KT + KU + KV + KW + KX + KY + KZ + LA + LB + LC + LD + LE + LF + LG + LH + LI + LJ + LK + LL + LM + LN + LO + LP + LQ + LR + LS + LT + LU + LV + LW + LX + LY + LZ + MA + MB + MC + MD + ME + MF + MG + MH + MI + MJ + MK + ML + MM + MN + MO + MP + MQ + MR + MS + MT + MU + MV + MW + MX + MY + MZ + NA + NB + NC + ND + NE + NF + NG + NH + NI + NJ + NK + NL + NM + NO + NP + NQ + NR + NS + NT + NU + NV + NW + NX + NY + NZ + OA + OB + OC + OD + OE + OF + OG + OH + OI + OJ + OK + OL + OM + ON + OO + OP + OQ + OR + OS + OT + OU + OV + OW + OX + OY + OZ + PA + PB + PC + PD + PE + PF + PG + PH + PI + PJ + PK + PL + PM + PN + PO + PP + PQ + PR + PS + PT + PU + PV + PW + PX + PY + PZ + QA + QB + QC + QD + QE + QF + QG + QH + QI + QJ + QK + QL + QM + QN + QO + QP + QQ + QR + QS + QT + QU + QV + QW + QX + QY + QZ + RA + RB + RC + RD + RE + RF + RG + RH + RI + RJ + RK + RL + RM + RN + RO + RP + RQ + RR + RS + RT + RU + RV + RW + RX + RY + RZ + SA + SB + SC + SD + SE + SF + SG + SH + SI + SJ + SK + SL + SM + SN + SO + SP + SQ + SR + SS + ST + SU + SV + SW + SX + SY + SZ + TA + TB + TC + TD + TE + TF + TG + TH + TI + TJ + TK + TL + TM + TN + TO + TP + TQ + TR + TS + TT + TU + TV + TW + TX + TY + TZ + UA + UB + UC + UD + UE + UF + UG + UH + UI + UJ + UK + UL + UM + UN + UO + UP + UQ + UR + US + UT + UY + UZ + VA + VB + VC + VD + VE + VF + VG + VH + VI + VJ + VK + VL + VM + VN + VO + VP + VQ + VR + VS + VT + VU + VV + VW + VX + VY + VZ + WA + WB + WC + WD + WE + WF + WG + WH + WI + WJ + WK + WL + WM + WN + WO + WP + WQ + WR + WS + WT + WU + WV + WW + WX + WY + WZ + XA + XB + XC + XD + XE + XF + XG + XH + XI + XJ + XK + XL + XM + XN + XO + XP + XQ + XR + XS + XT + XU + XV + XW + XX + XY + XZ + YA + YB + YC + YD + YE + YF + YG + YH + YI + YJ + YK + YL + YM + YN + YO + YP + YQ + YR + YS + YT + YU + YV + YW + YX + YY + YZ + ZA + ZB + ZC + ZD + ZE + ZF + ZG + ZH + ZI + ZJ + ZK + ZL + ZM + ZN + ZO + ZP + ZQ + ZR + ZS + ZT + ZU + ZV + ZW + ZX + ZY + ZZ					25
END USER'S FLOOR (N)					
ITEM	WIDTH	X	LENGTH	X	FACTOR
I1	0.500	X	2.850	X	1
AREA FOR BALCONY (W/2) (UNIT					2.850
END USER'S FLOOR (N)					25